



DETAILED PLAN SHOWING THE ADDITIONAL & PROPOSED CONSTRUCTION OF GROUND, FIRST, SECOND & THIRD FLOOR RCC CUM GI SHEET ROOF MATRICULATION HIGHER SECONDARY SCHOOL CUM CBSE SCHOOL BUILDING IN R.S.F.NO: 800, 801,802/2A, AT VADAMUGAM VELLODE VILLAGE & PANCHAYAT, R.S.F.NO:361/1A AT THENMUGAM VELLODE VILLAGE, KUMARAVALASU VILLAGE PANCHAYAT, CHENNIMALAI UNION, PERUNDURAI TALUK ERODE DISTRICT.


Sheet No:01/03  
Detailed Plan

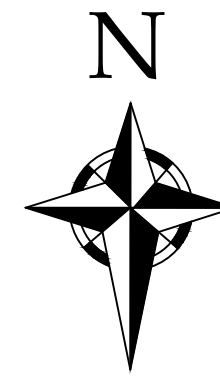


APPLICANT :  
THE CHAIRMAN, SRI CHENNIMALAI MURUGAN & CO  
(FOR GREEN GARDEN EDUCATIONAL TRUST)

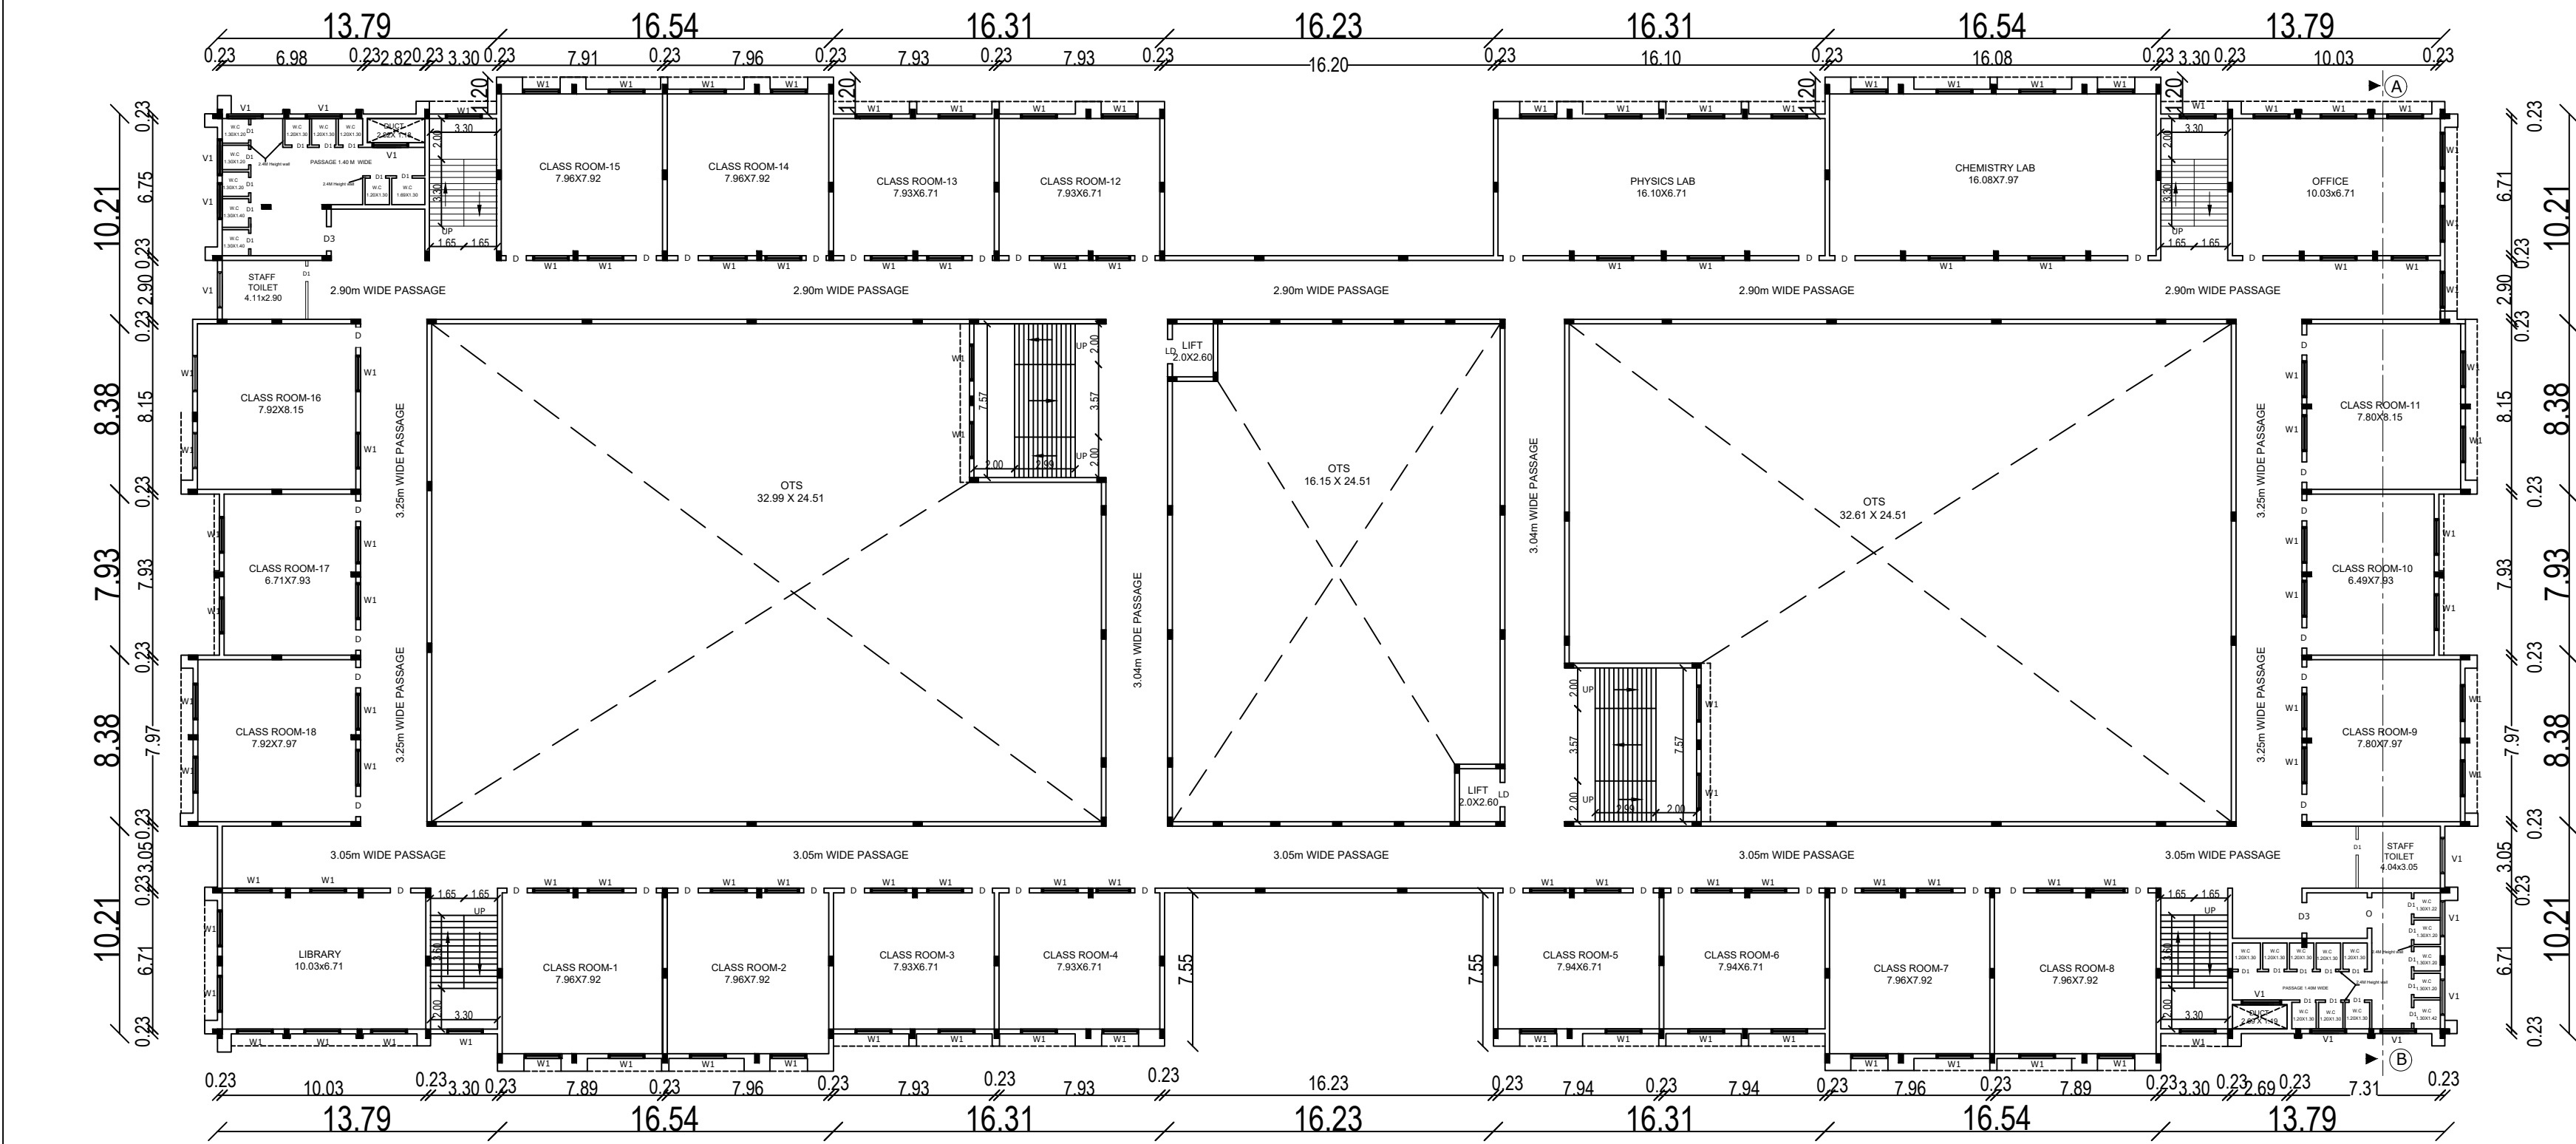


BLOCK-01 EXISTING SECOND FLOOR PLAN

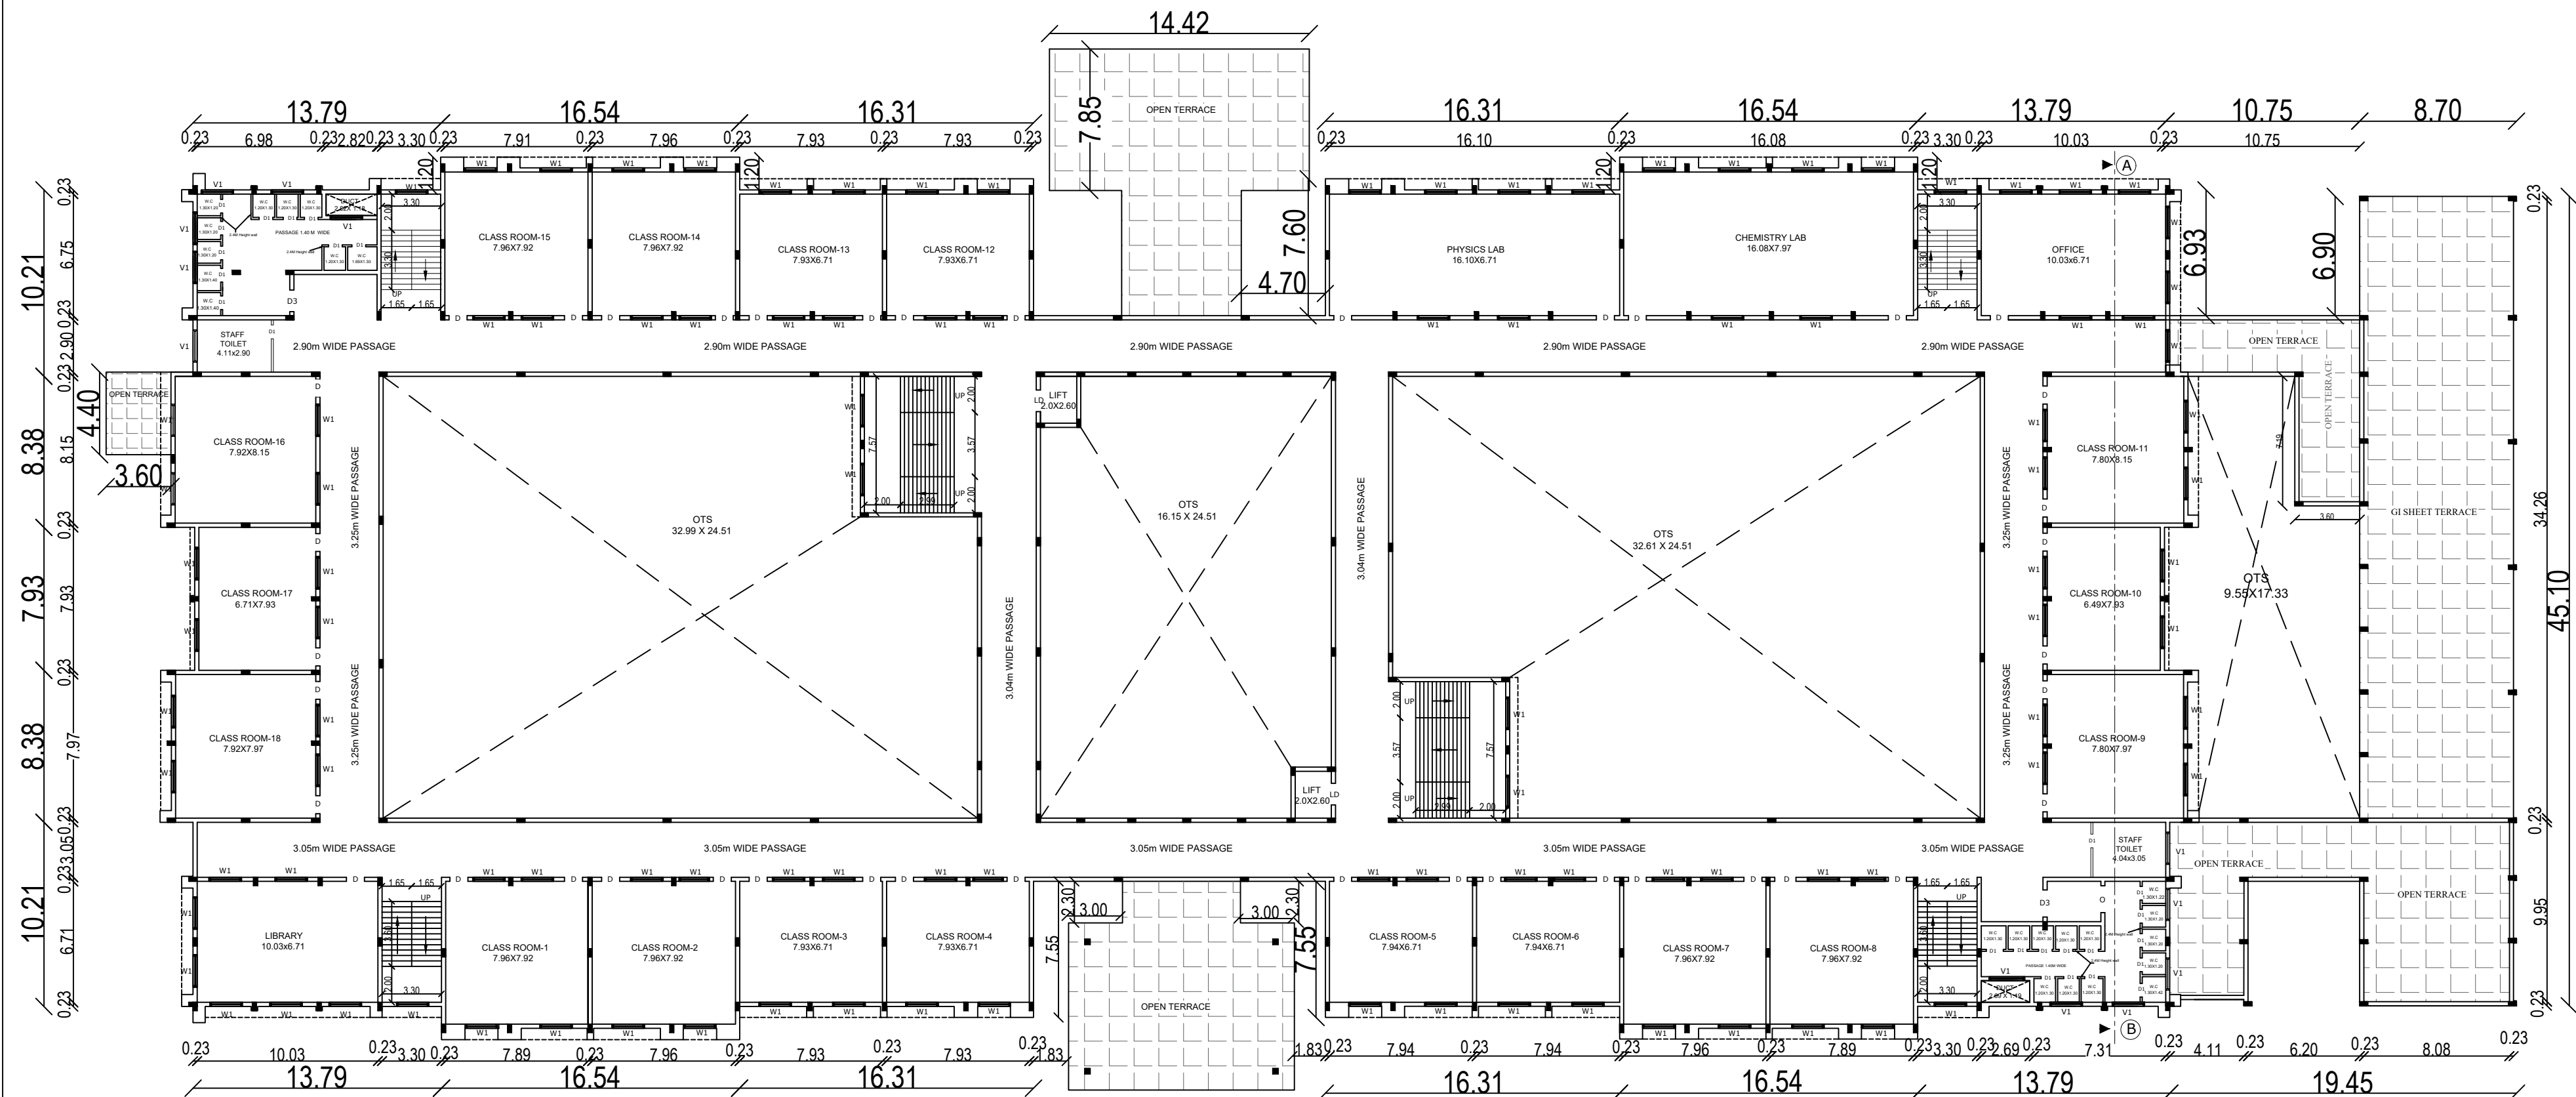


BLOCK-01 EXISTING FIRST FLOOR PLAN

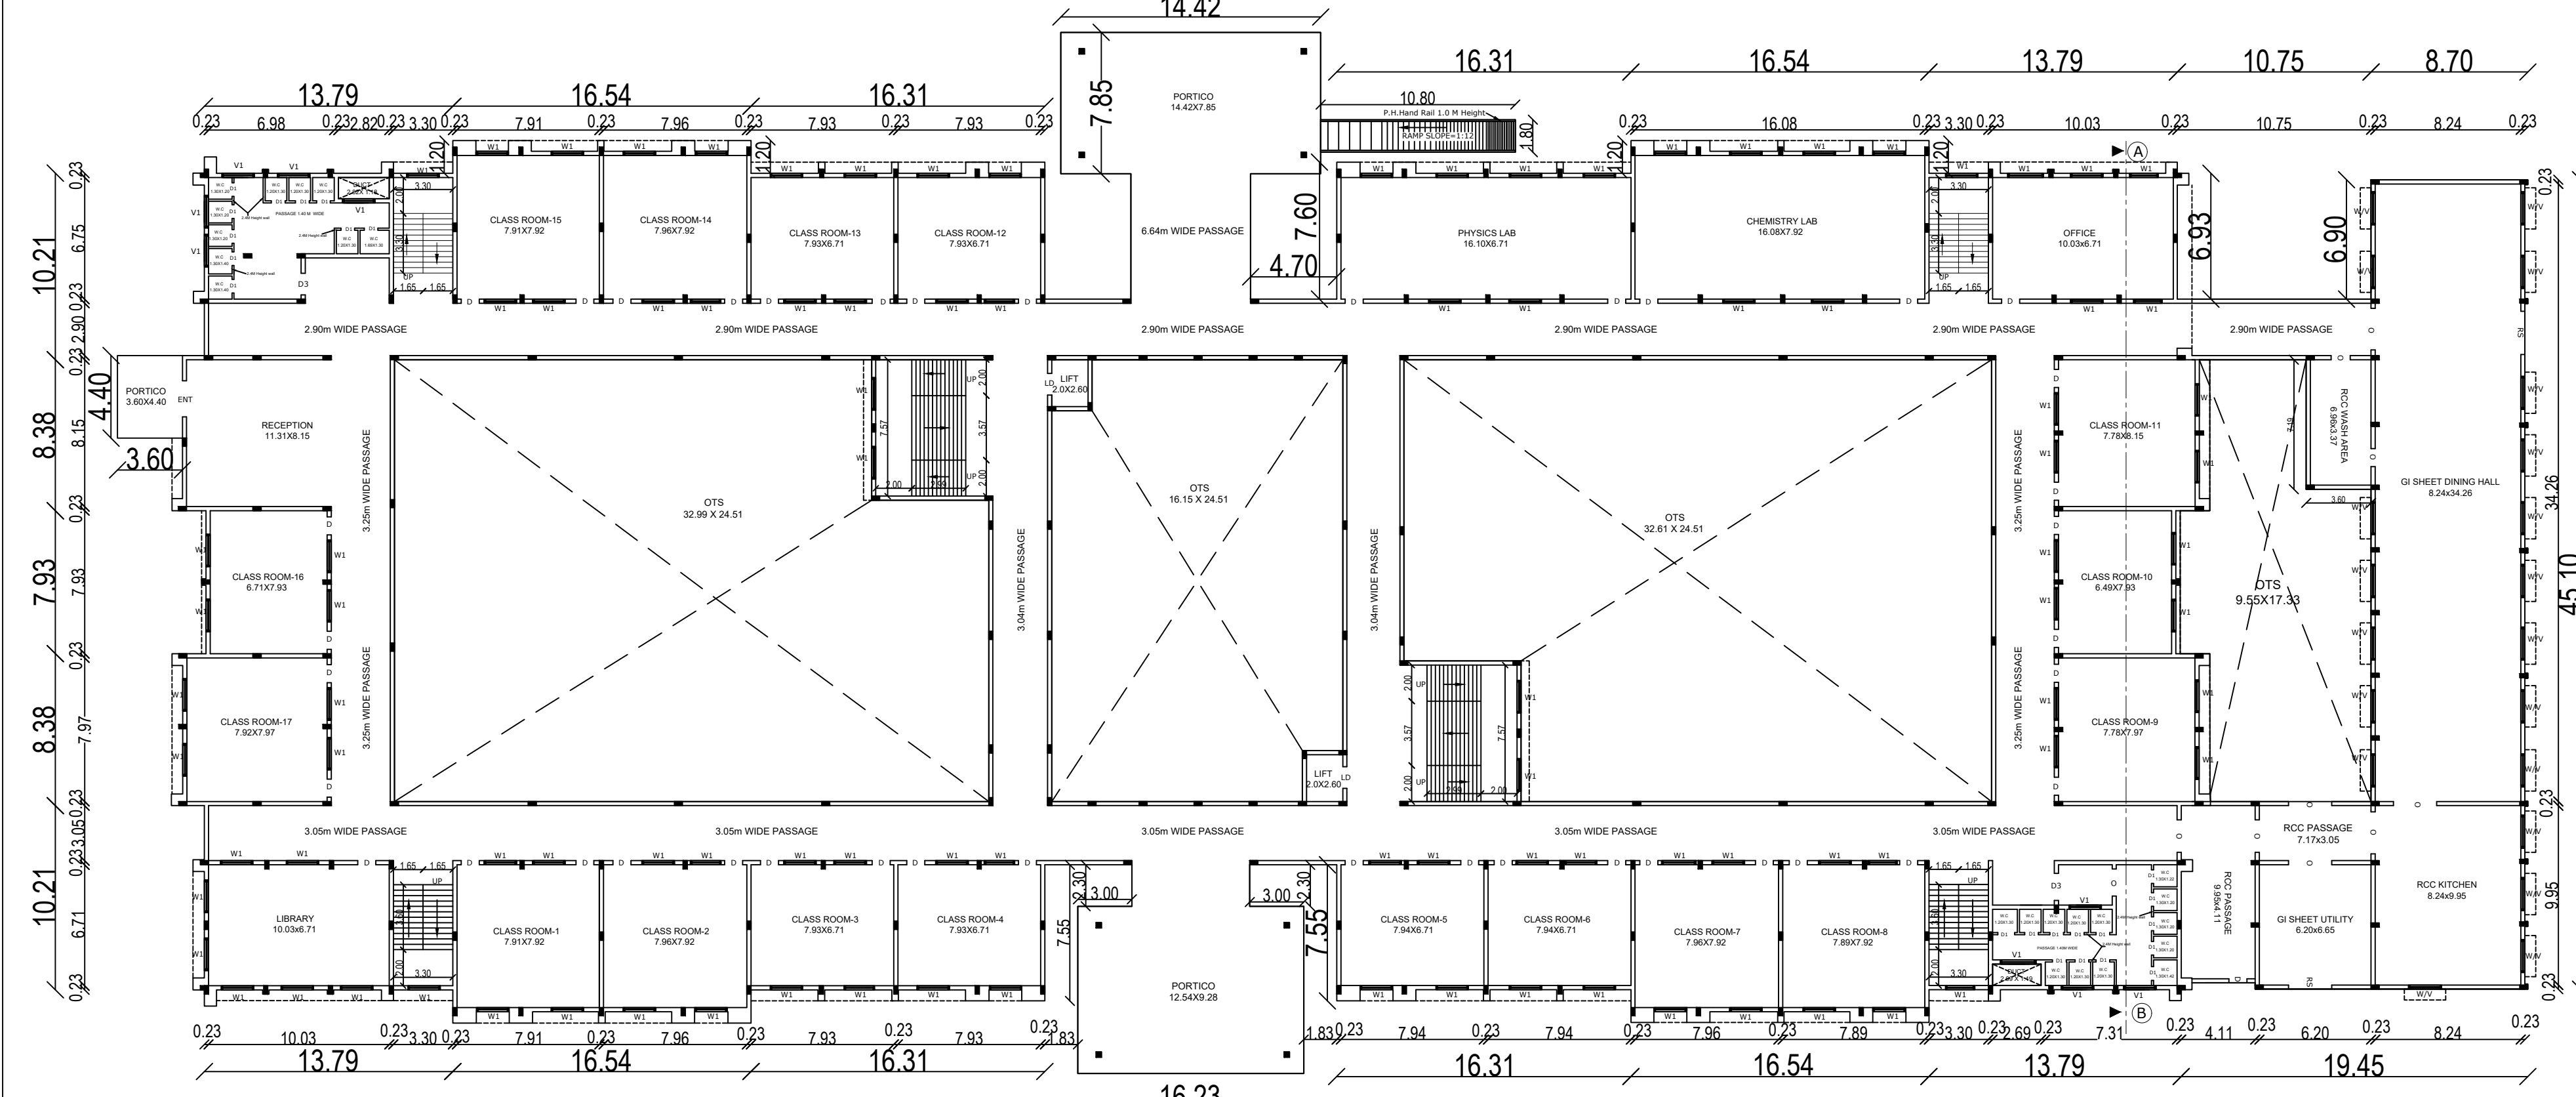


BLOCK-01 EXISTING GROUND FLOOR PLAN (ADMINISTRATIVE BLOCK)

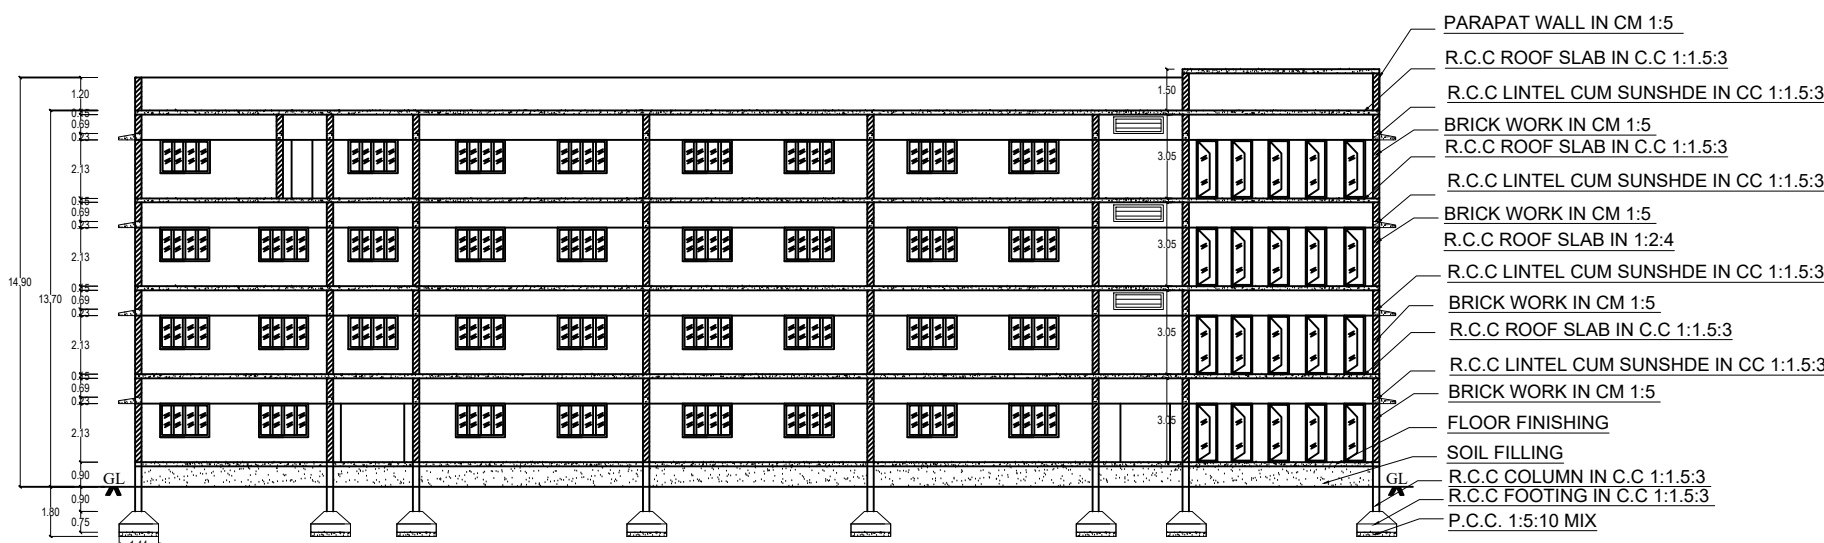


BLOCK - 01 SECTION ON "AB"

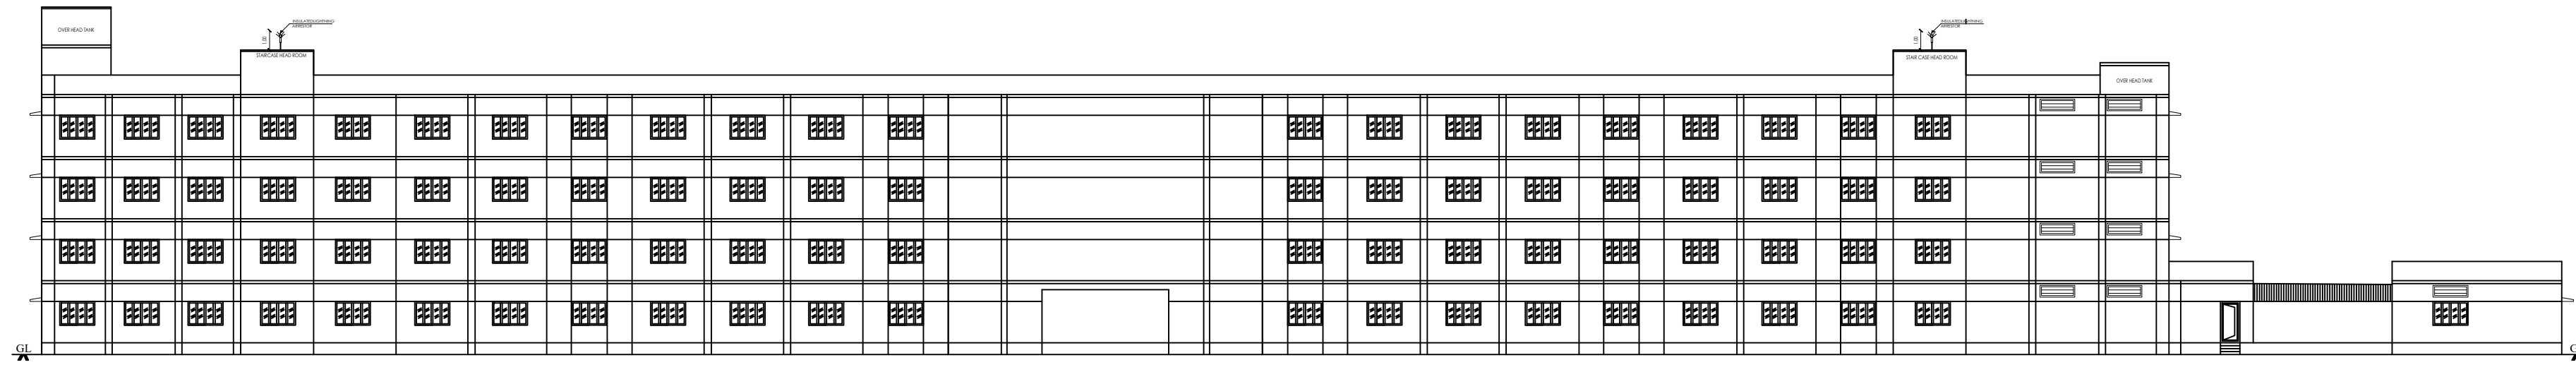


BLOCK - 01 ELEVATION

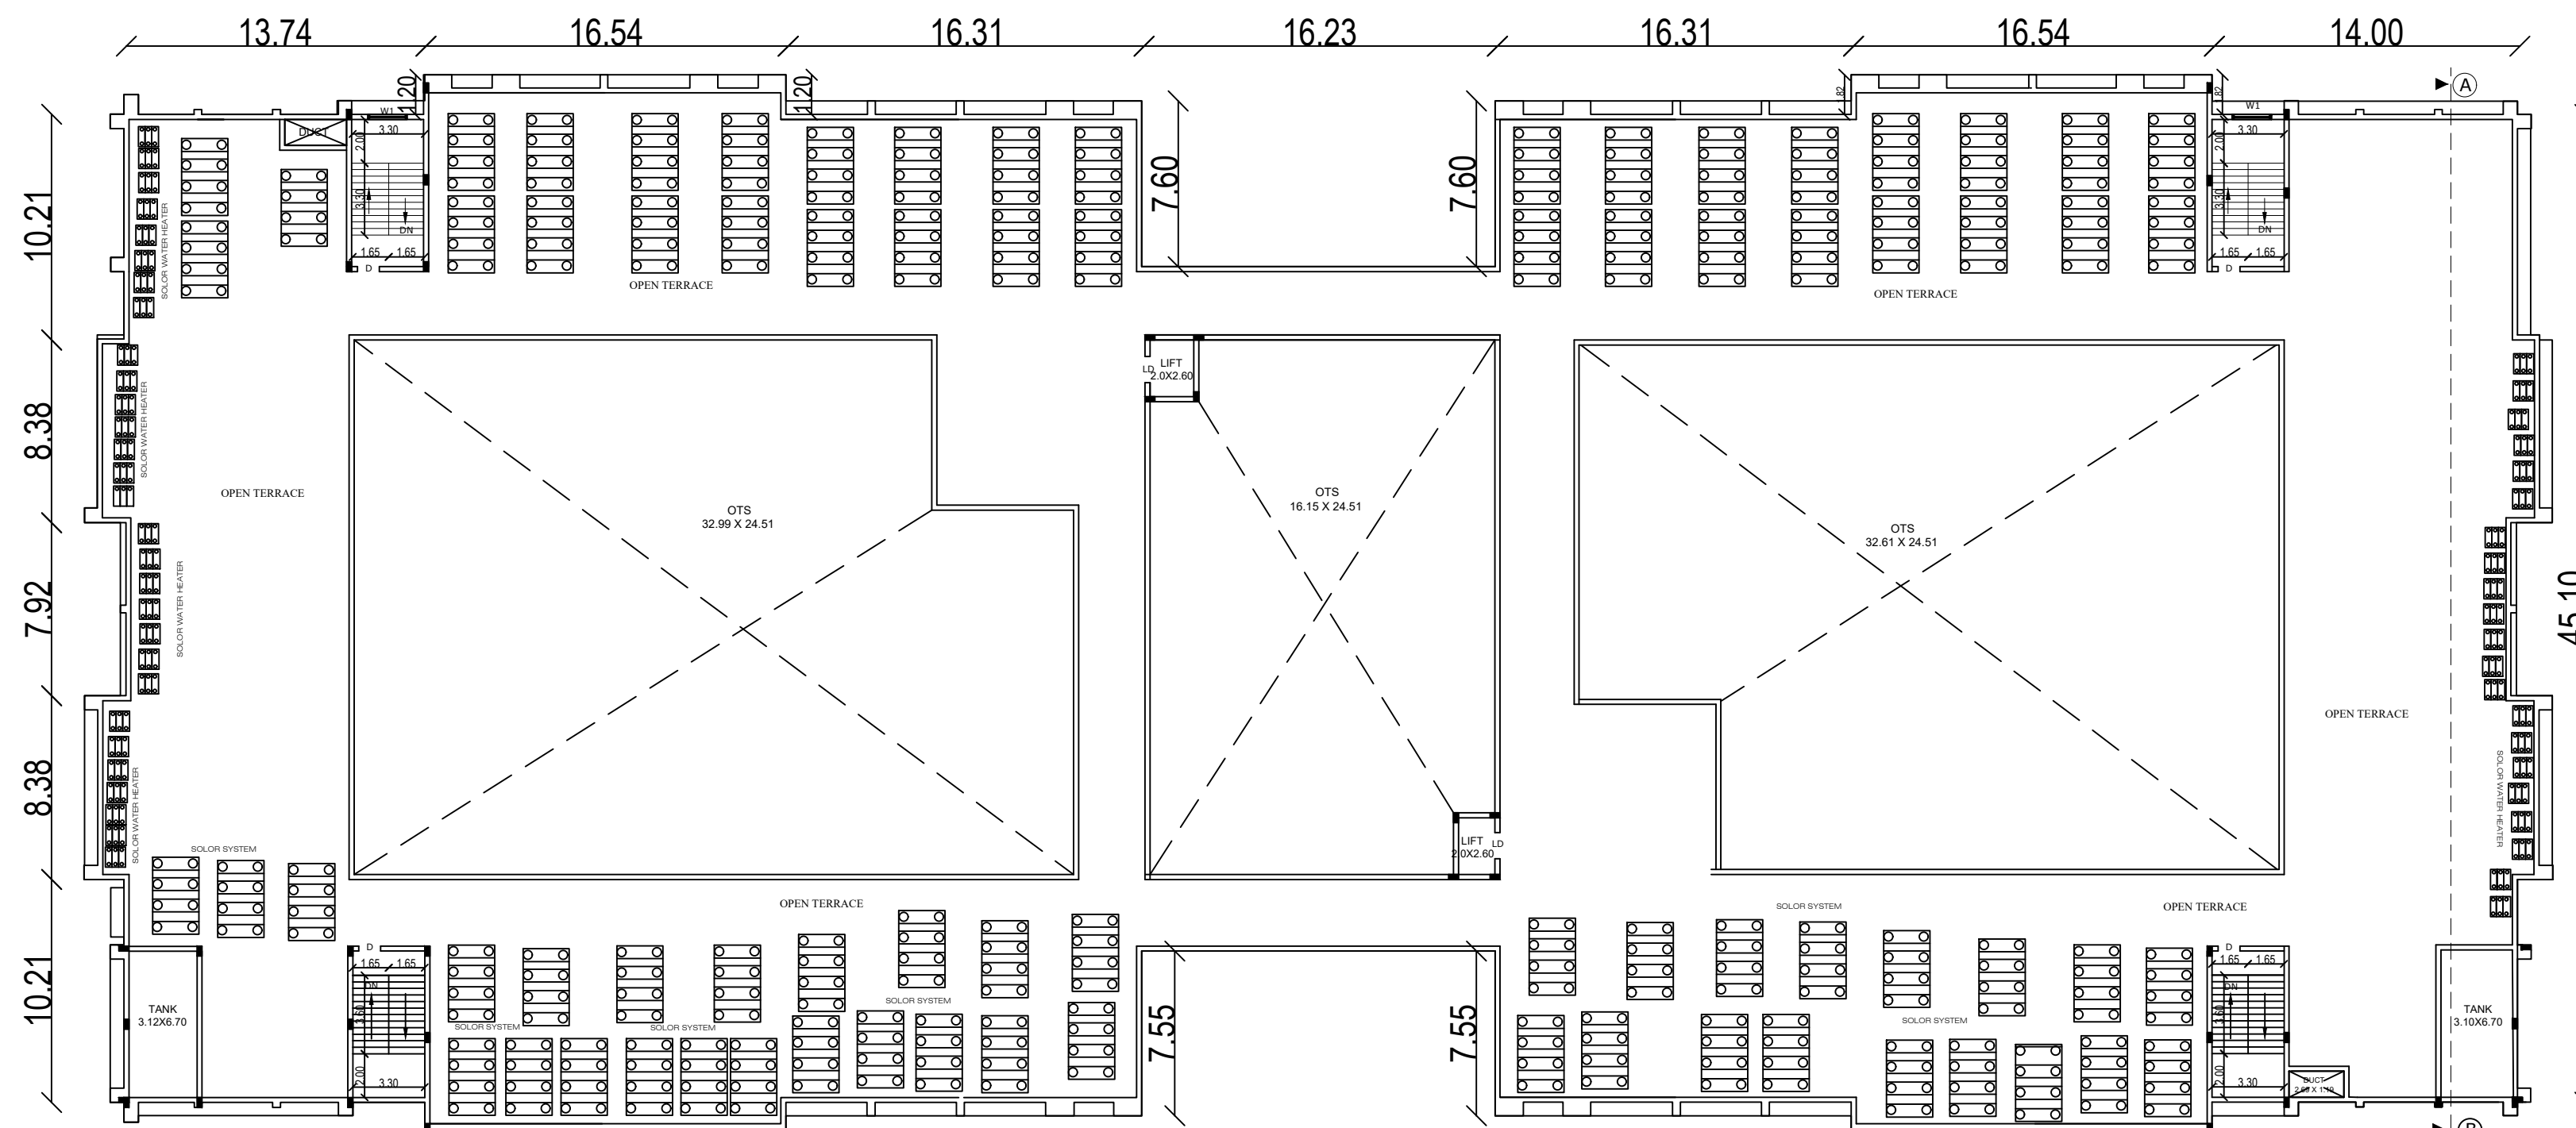

BLOCK-01 PROPOSED TERRACE FLOOR PLAN

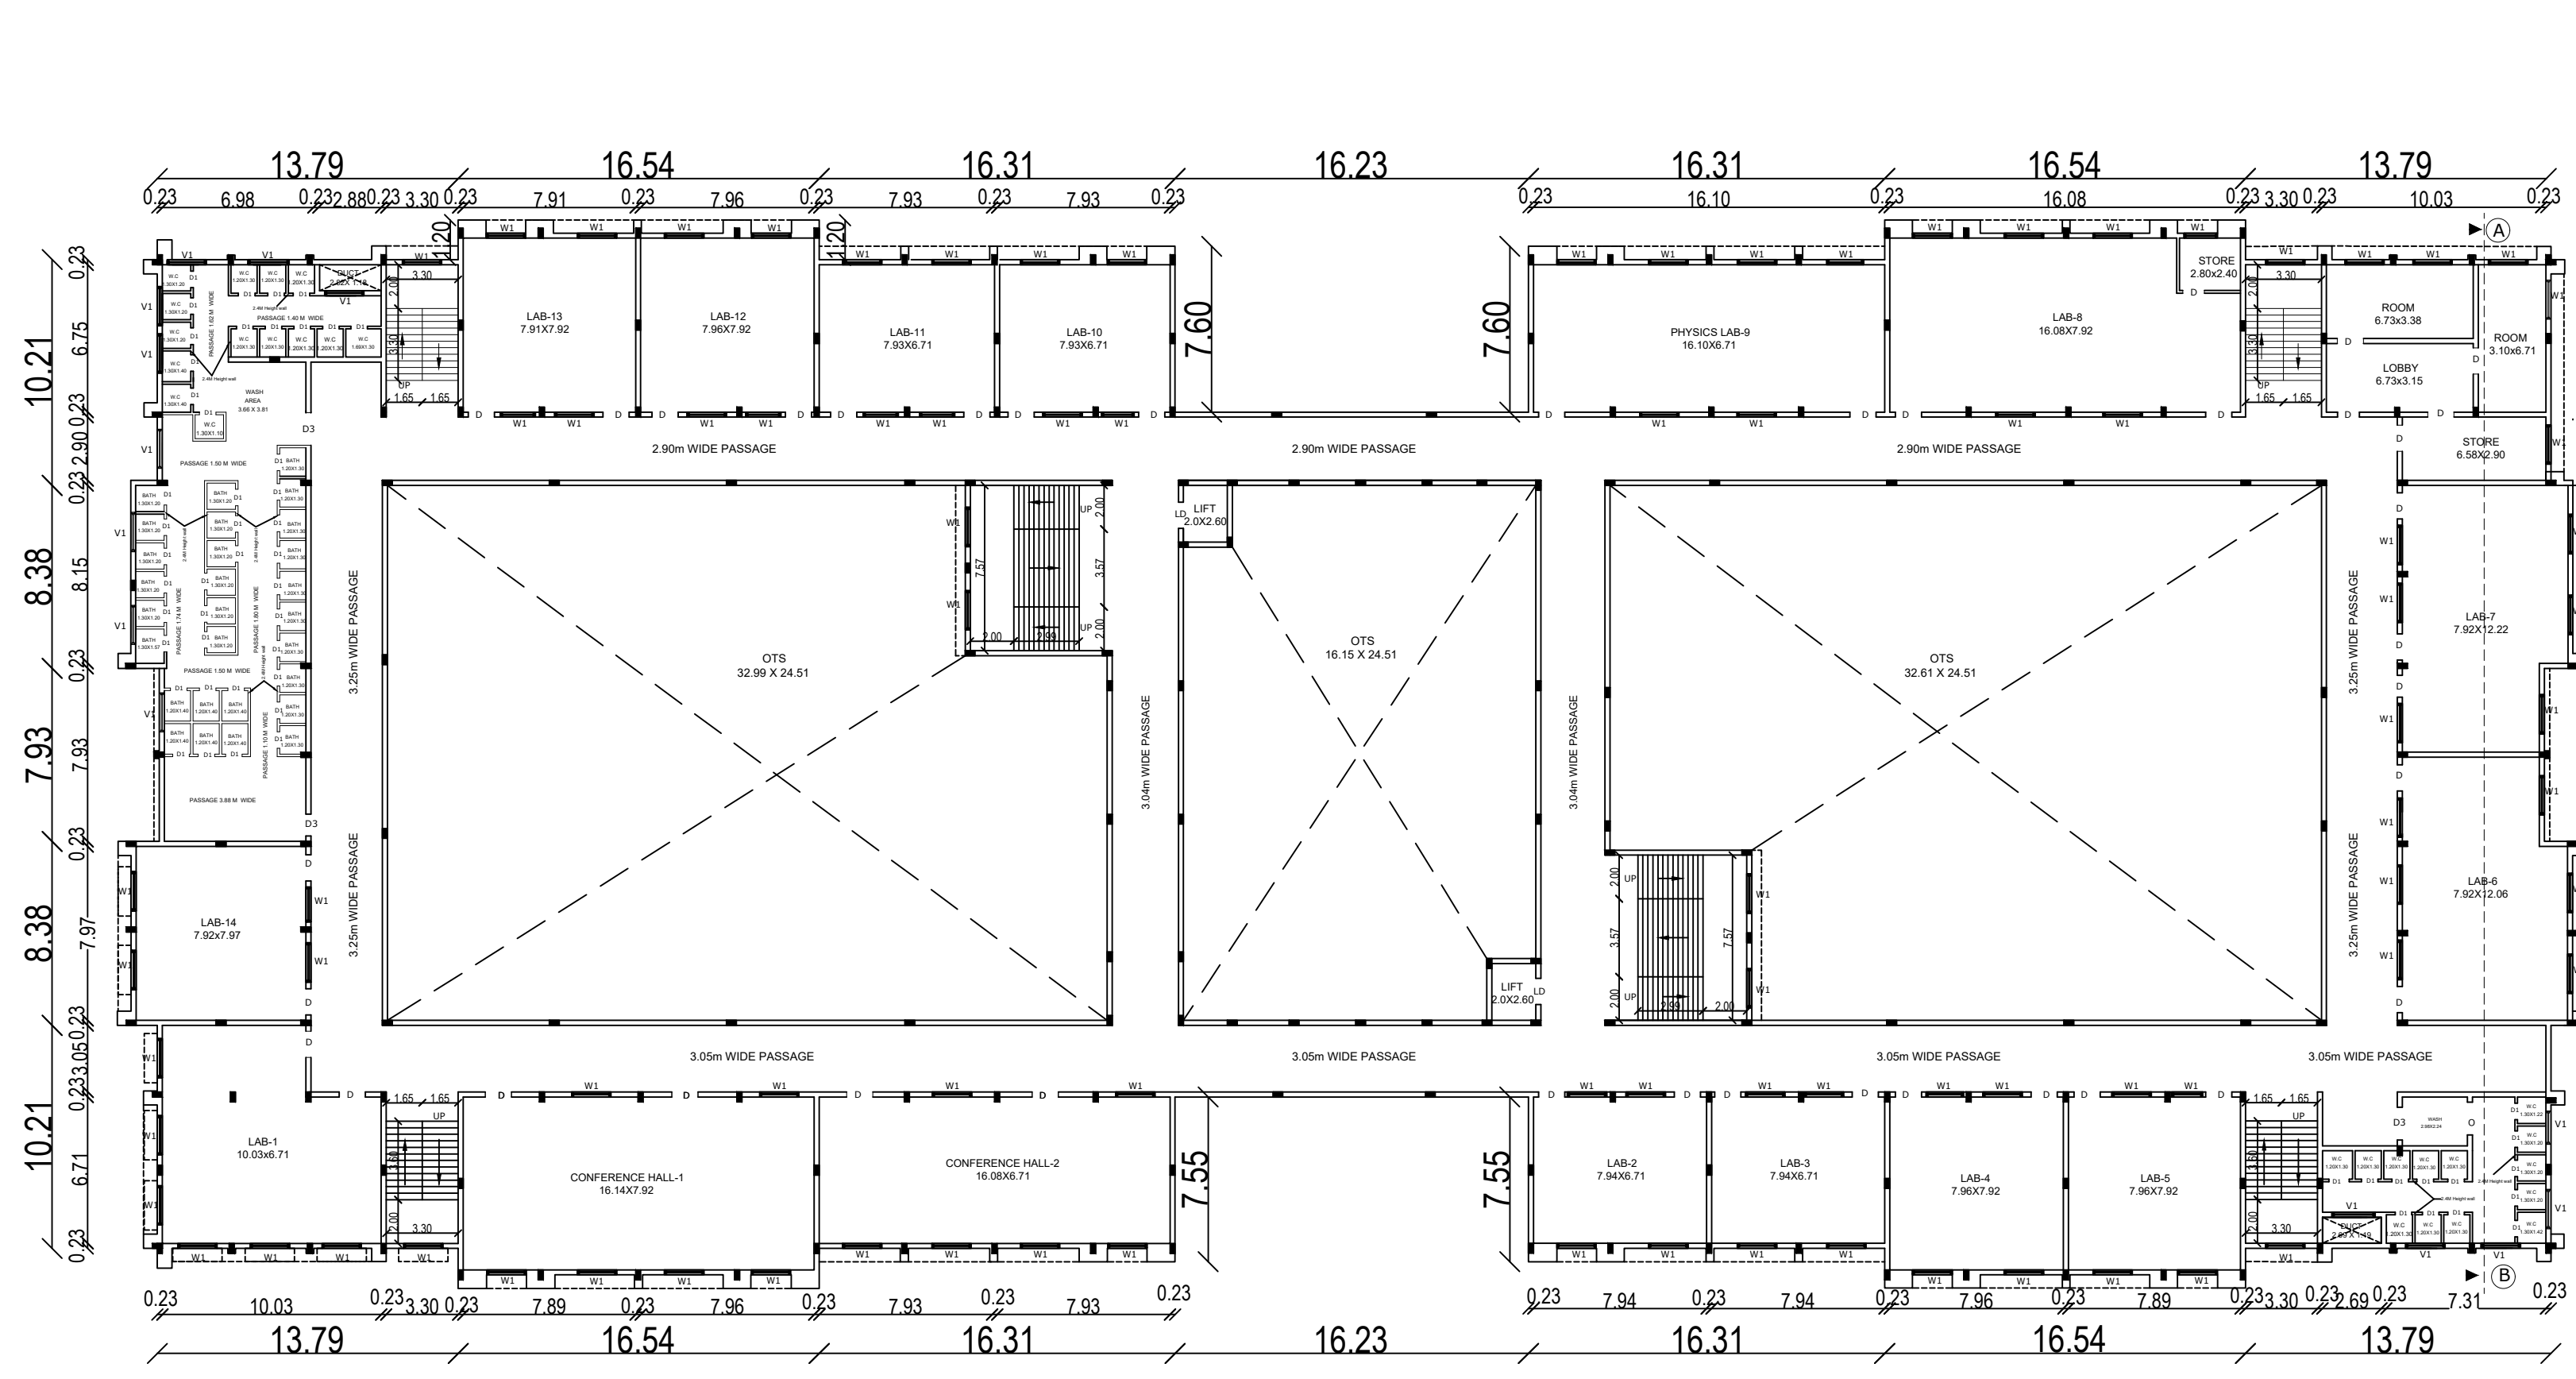

BLOCK-01 PROPOSED THIRD FLOOR PLAN

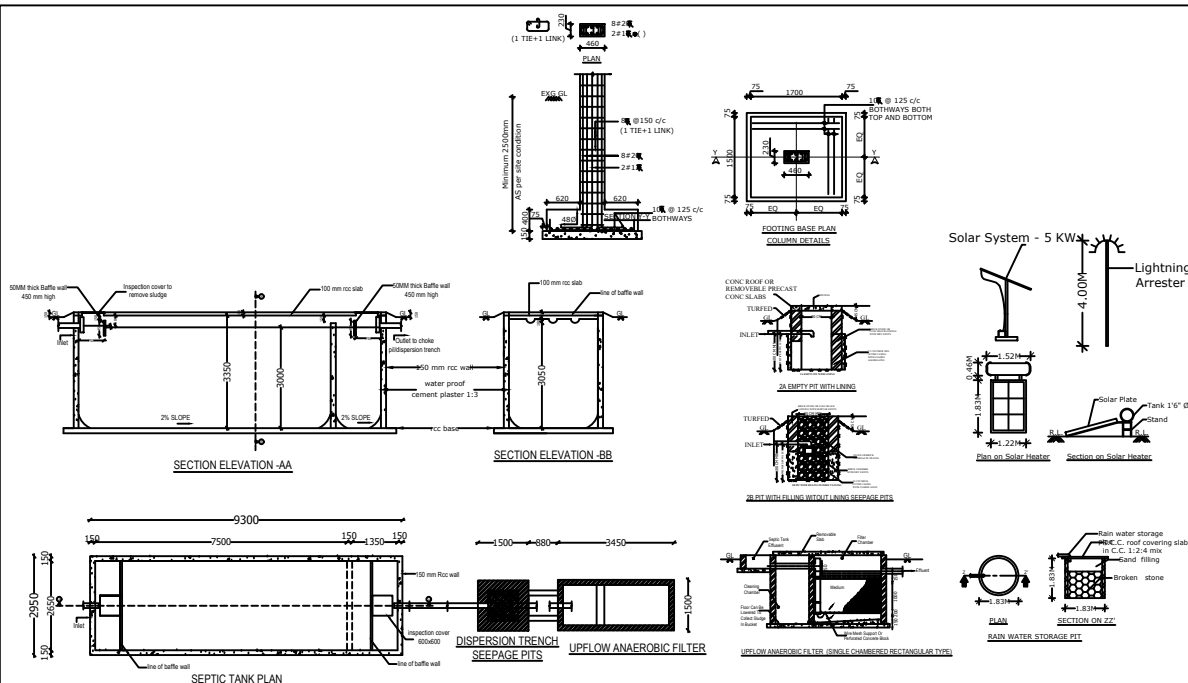

|   |            |
|---|------------|
| DRAWING BY :<br>GK PLANNERS<br>227/6, SIVAM NAGAR, NEAR MALLAPPA THEATRE,<br>PERUNDURAI, ERODE-638 002.<br>CONTACT: 99632-66826, 97509-56826.<br>ALL DIMENSIONS ARE IN METER SCALE 1:100 |            |
| JOINERY DETAILS   |            |
| DOOR (D)   | 0.91X2.13  |
| DOOR (DI)   | 0.76X2.13  |
| WINDOW (W)   | 1.83X1.52  |
| WINDOW (W1)   | 1.52X 0.90 |
| STAIRCASE   | 1.52X1.52  |
| WINDOW (SW)   | 1.50X1.52  |
| WINDOW (W2)   | 1.50X1.52  |
| VENTILATOR (V1)   | 0.75X0.61  |
| VENTILATOR (V2)   | 0.91X0.61  |
| VENTILATOR (V3)   | 2.60X0.60  |

For Green Garden Matin, Hr. Sec. School  
Chairman

APPLICANT


REGISTERED STRUCTURAL ENGINEER (RSE)  
REG. No. 120 542/IN - RSE (RSE/2019) (WLD 0710 01-05-2024)  
GK PLANNERS  
206, Kanjivard Road, Perundurai, Erode-638 002.

Sheet No:02/03

---

Detailed Plan

  
GOPALAKRISHNAN, B.E., M.E.  
AMIE, CE(I), FIV  
REGISTERED STRUCTURAL ENGINEER

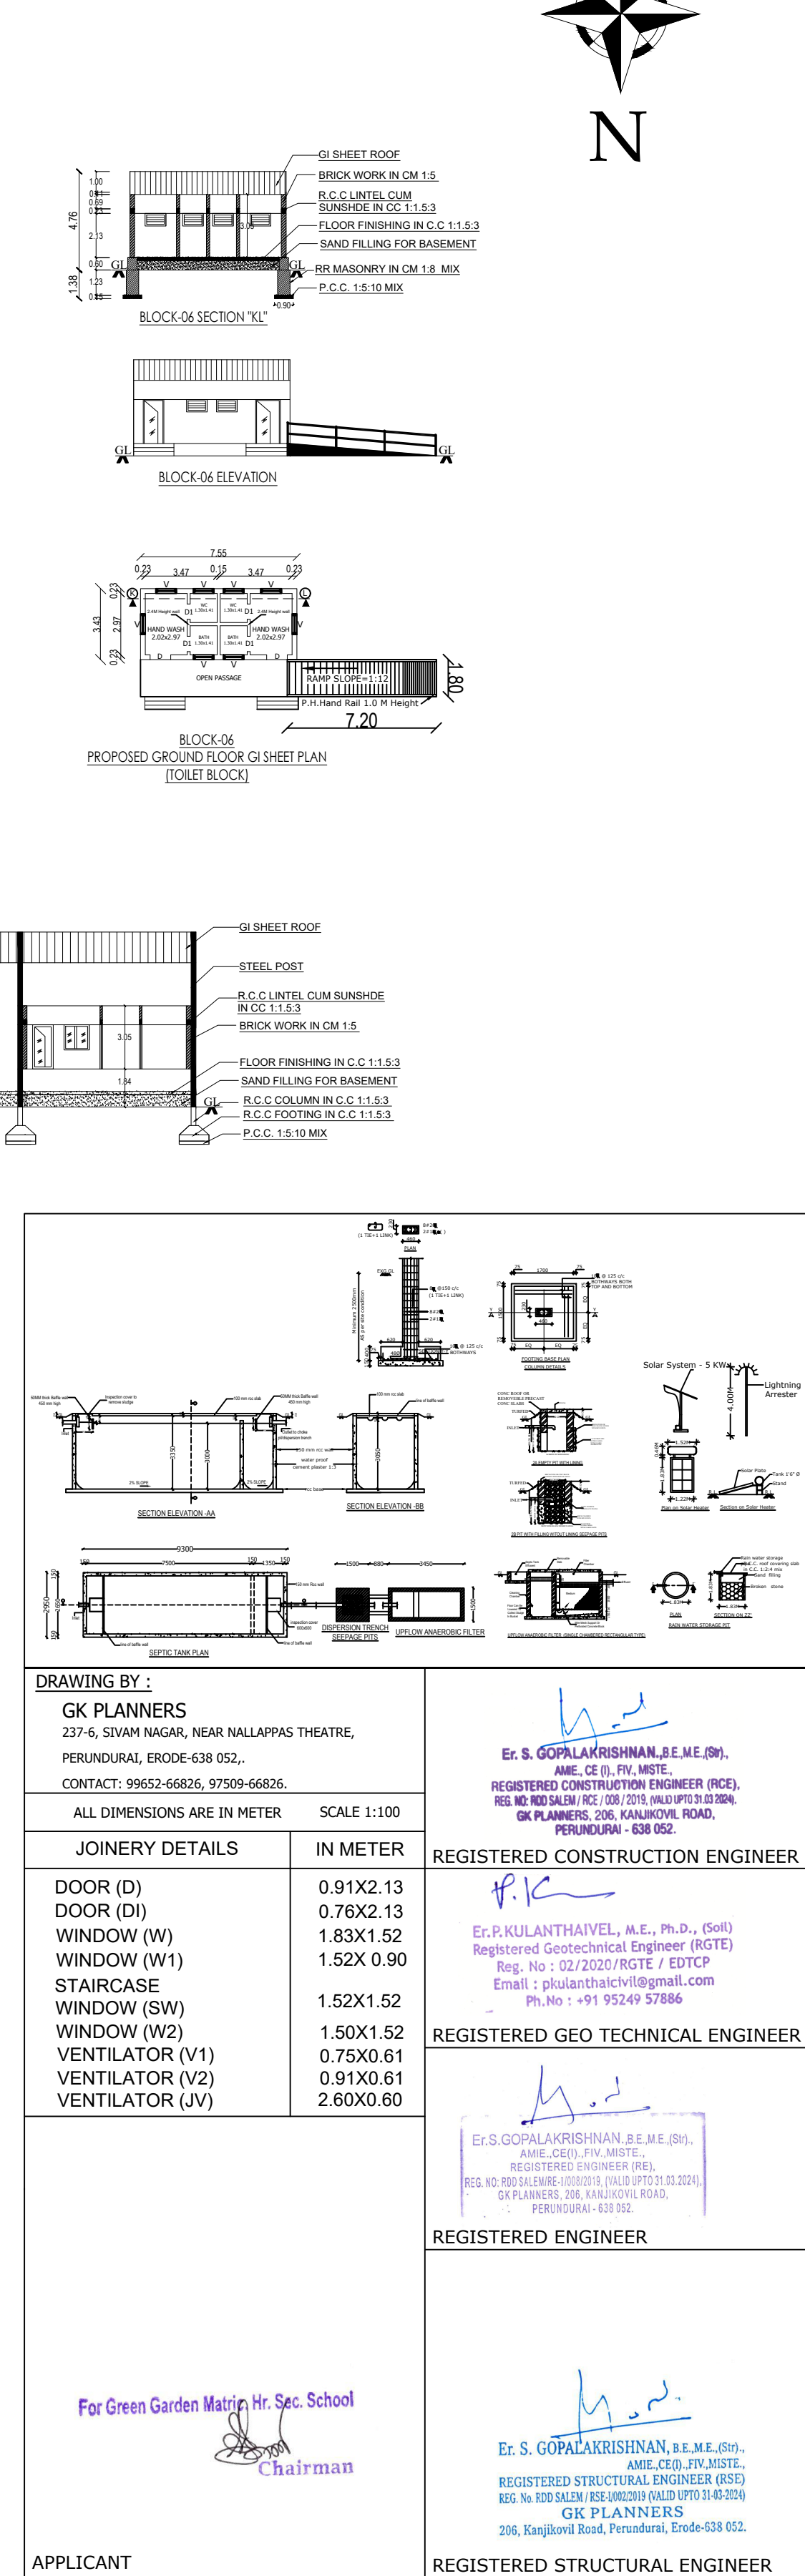

APPLICANT : THE CHAIRMAN, SRI CHENNIMALAI MURUGAN & CO  
(FOR GREEN GARDEN EDUCATIONAL TRUST)

