



BLOCK-1




ELEVATION

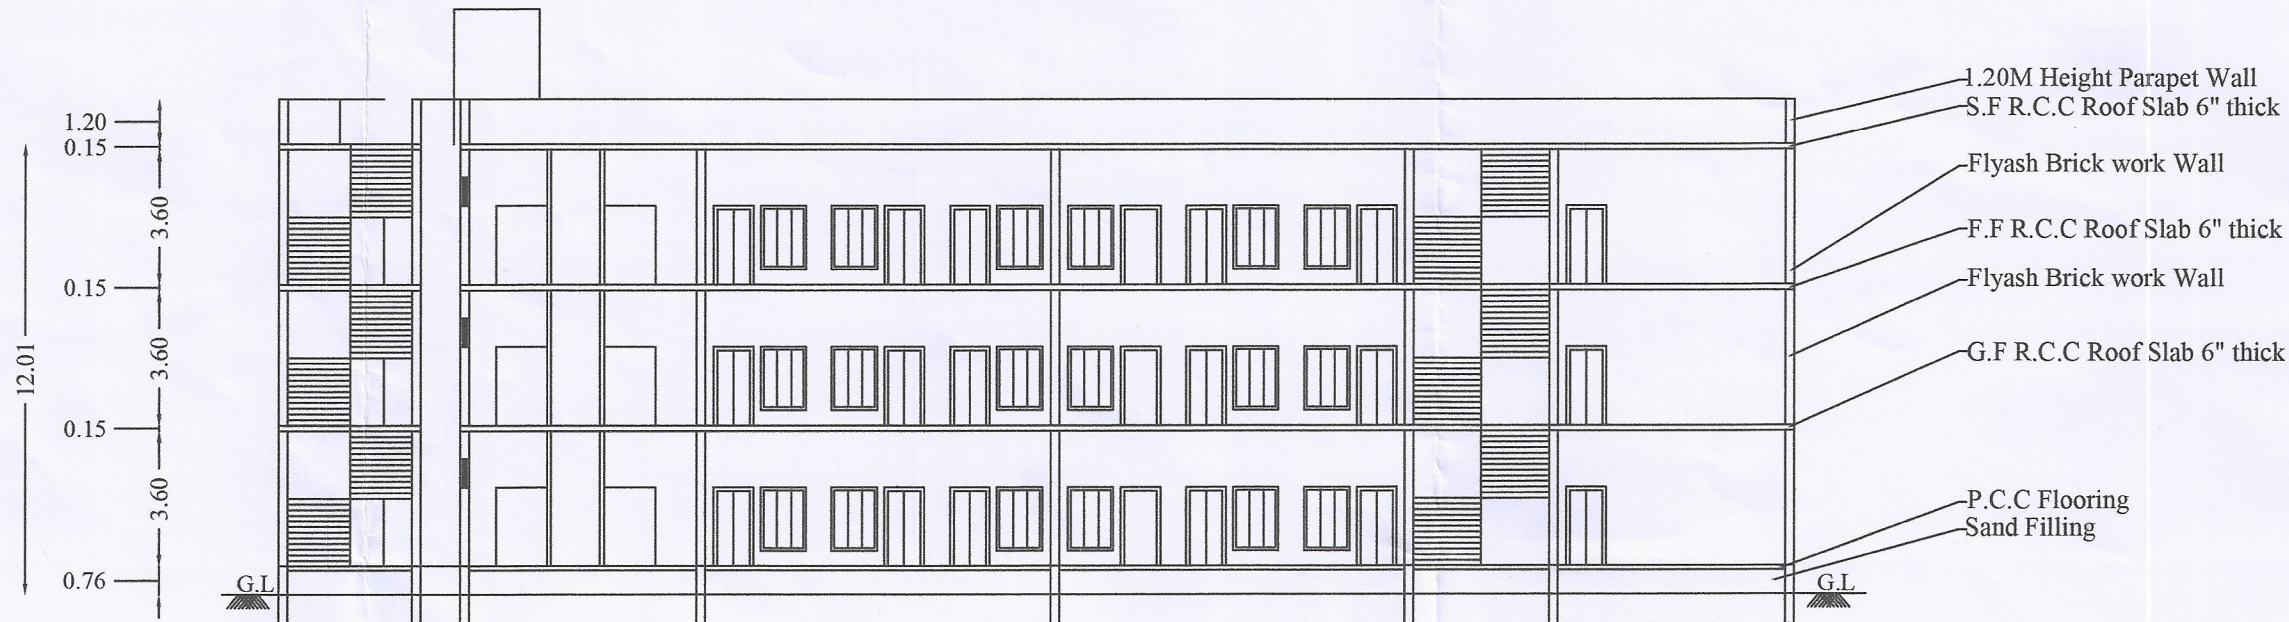


SECTION ON AA'

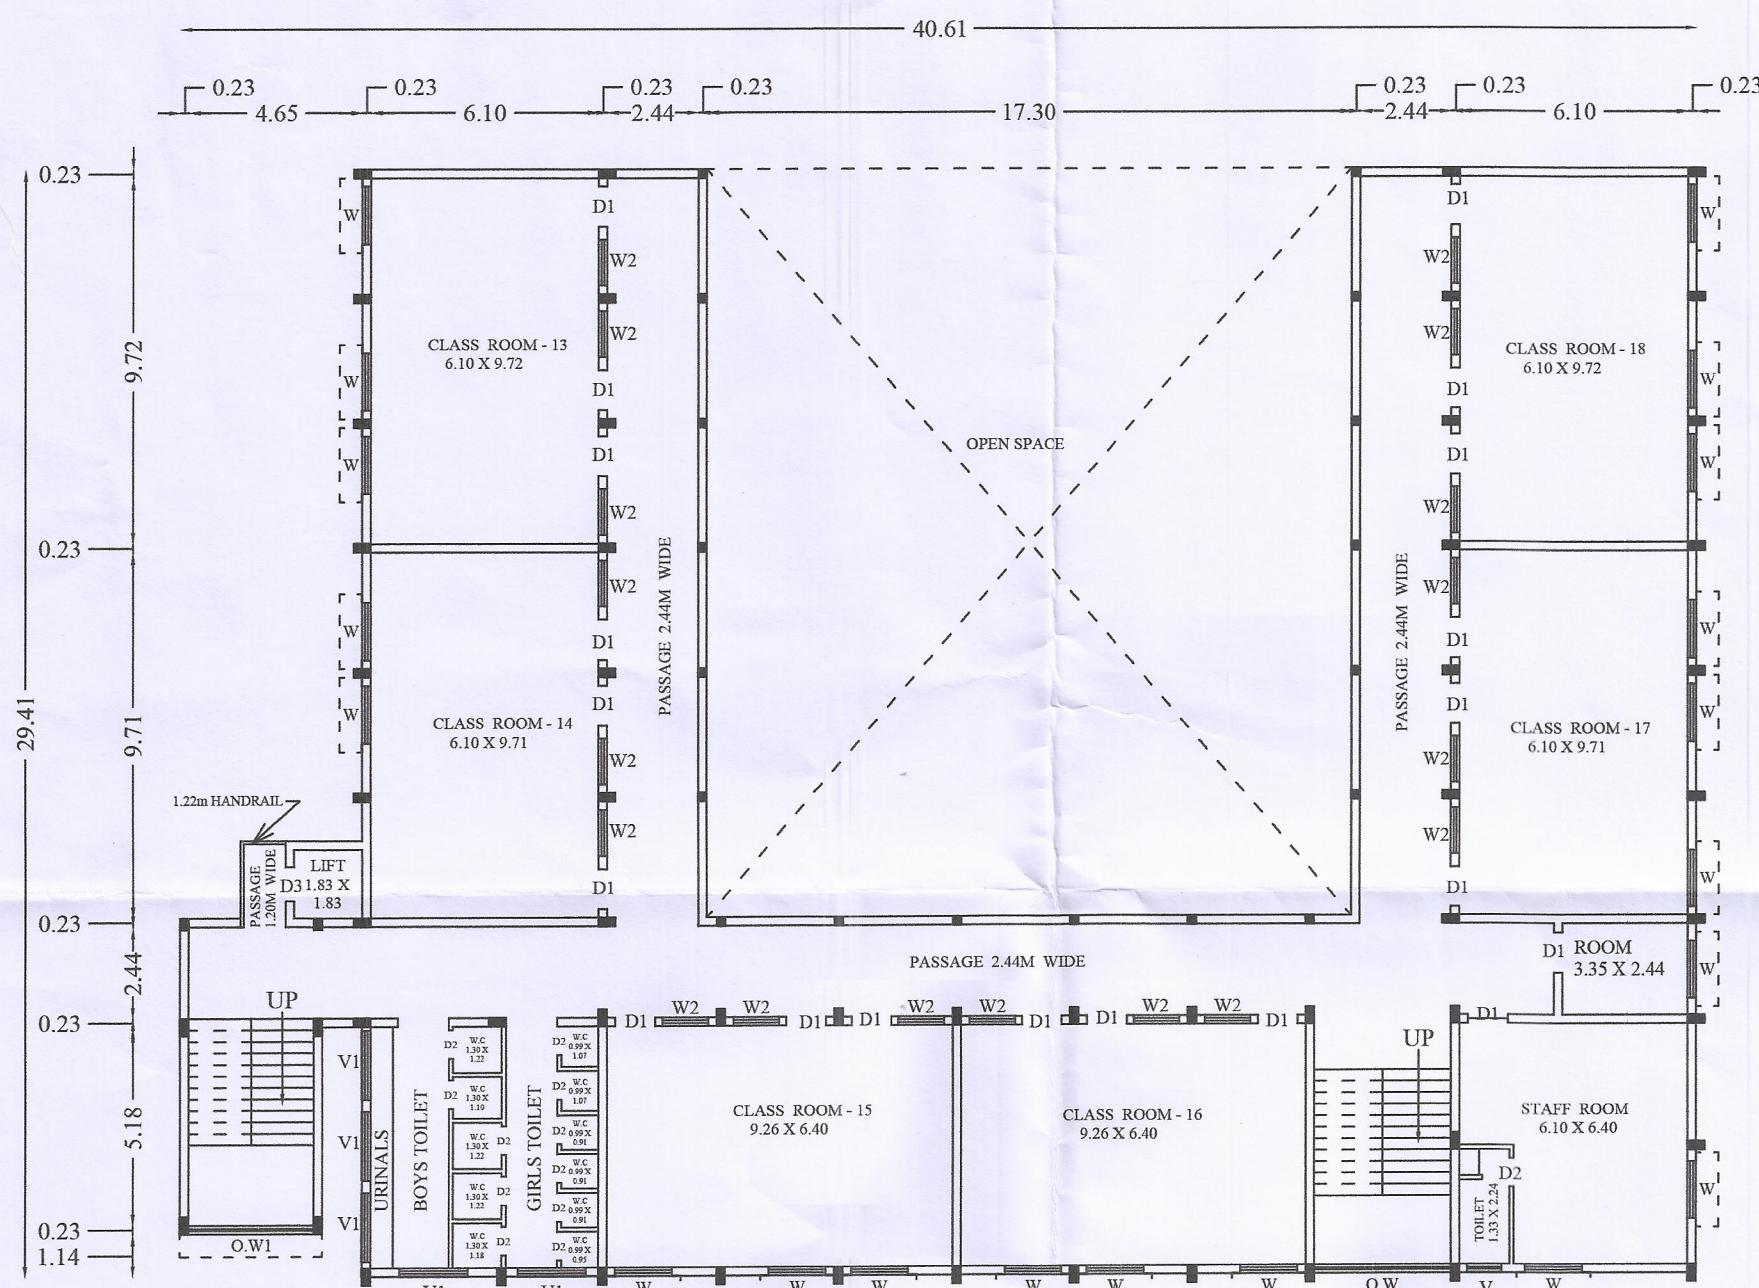


SECOND FLOOR PLAN

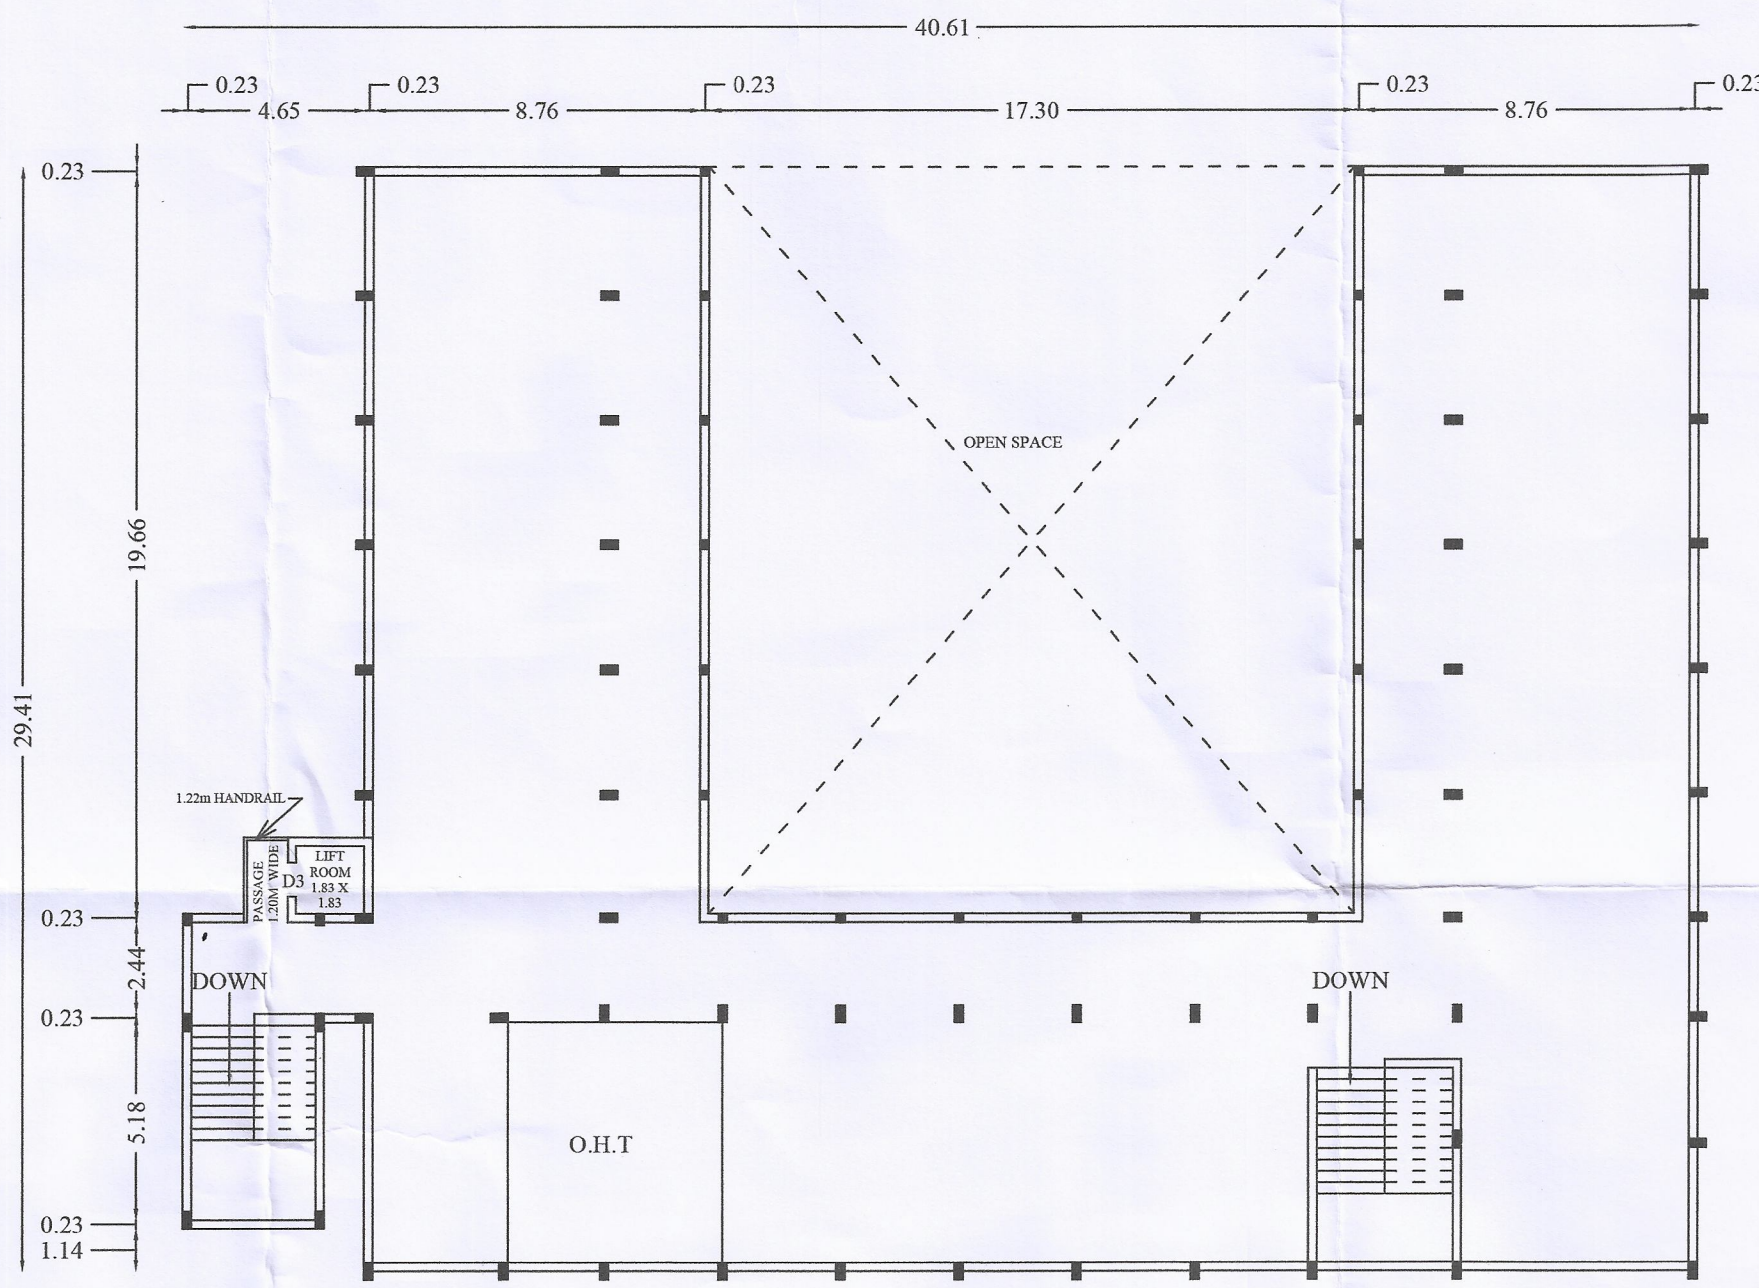

TERRACE FLOOR PLAN

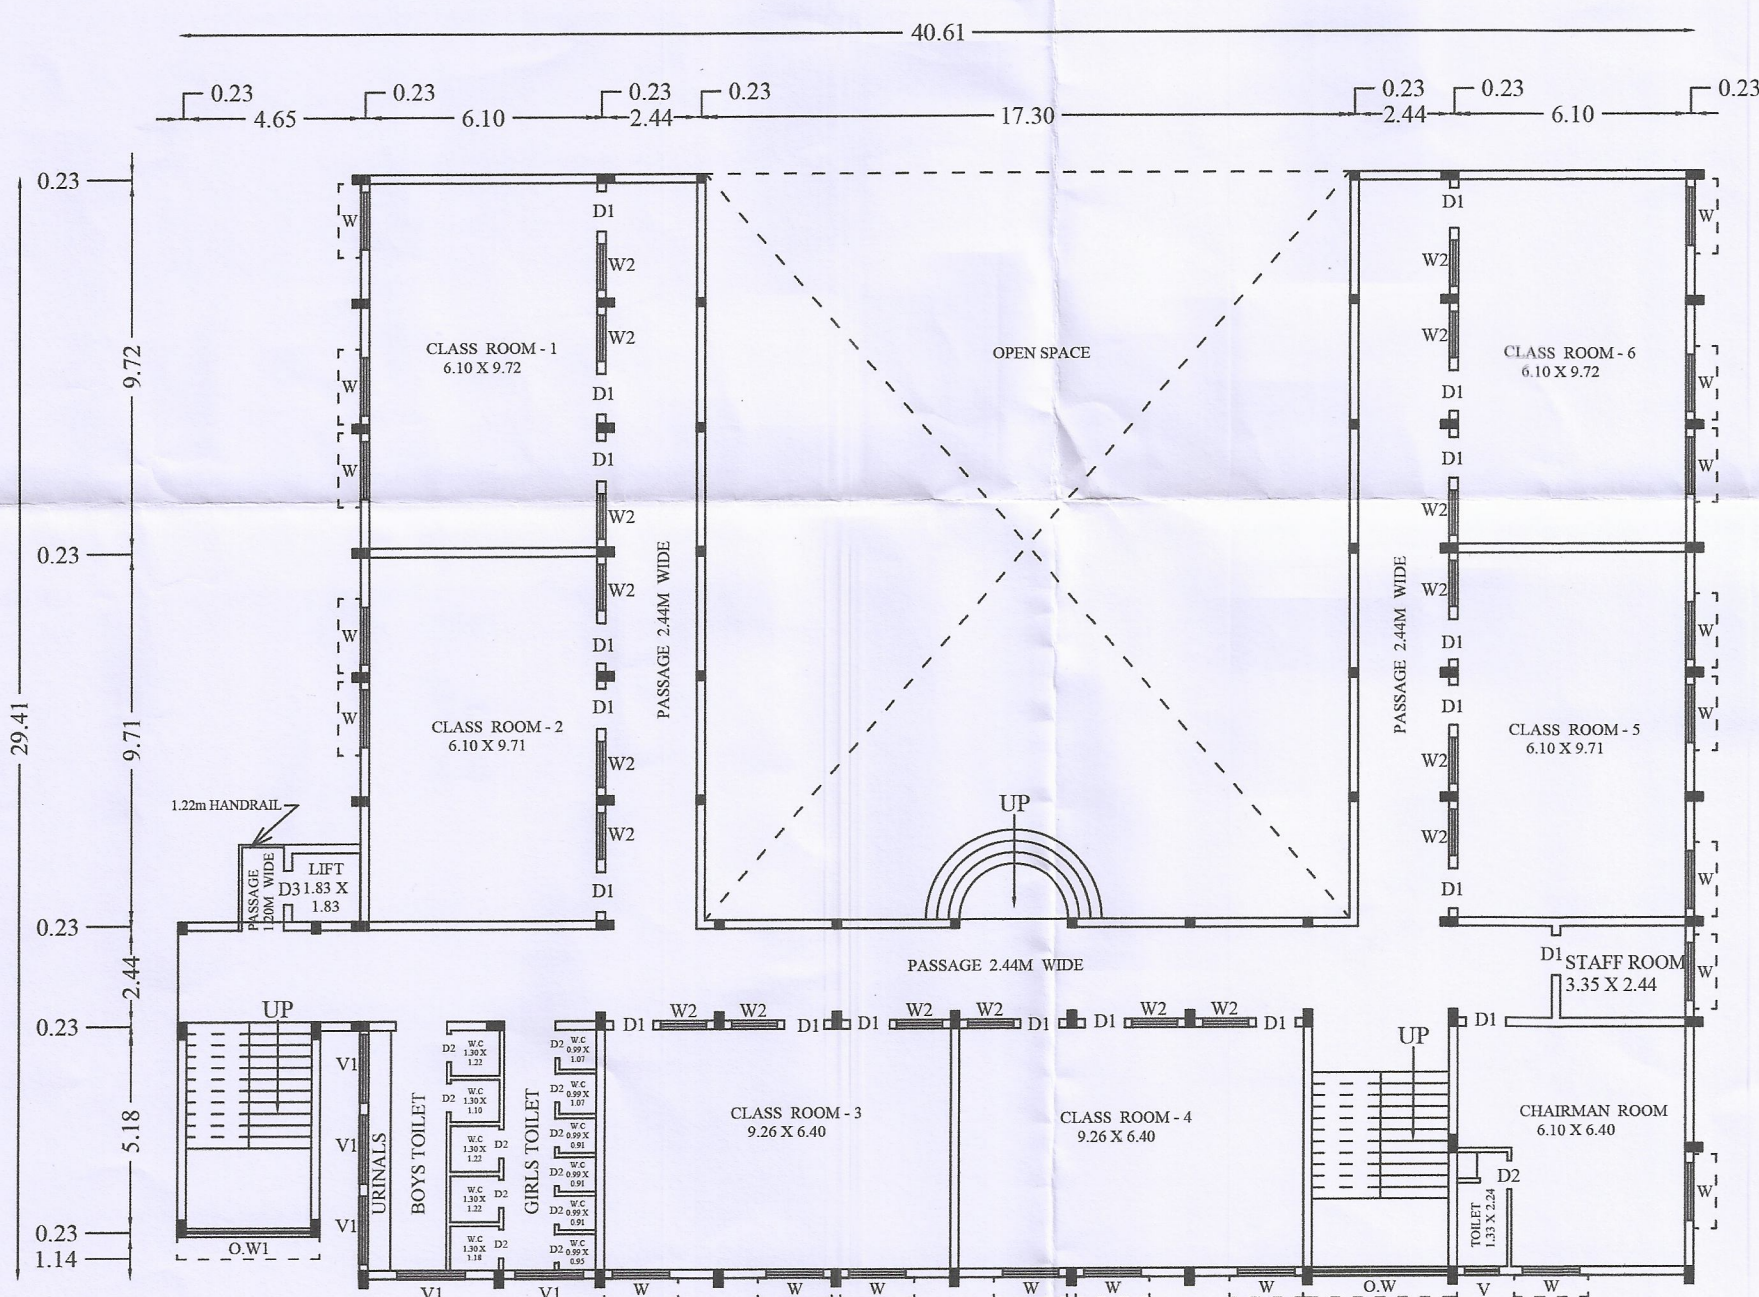


GROUND FLOOR PLAN

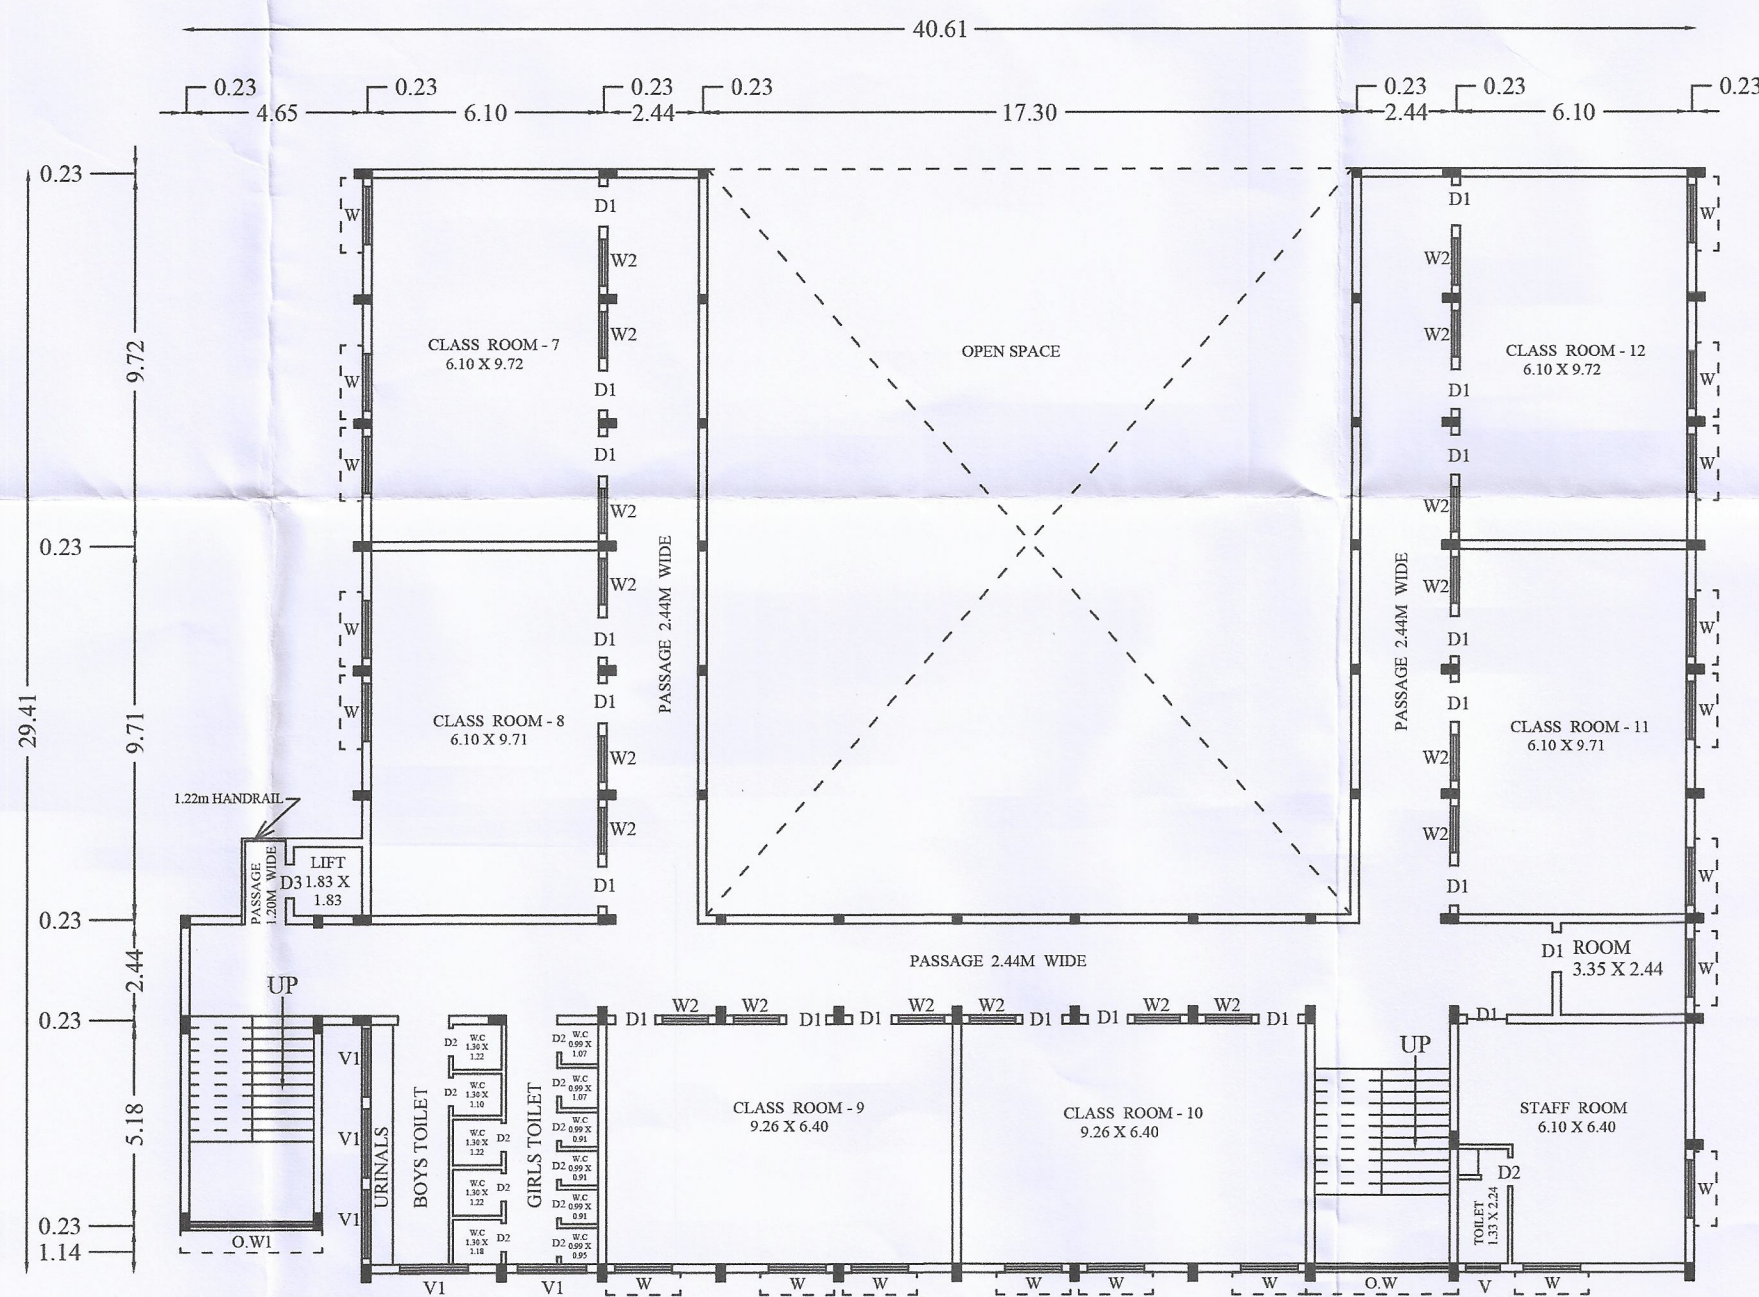

FIRST FLOOR PLAN

PLAN SHOWING THE REVISED ADDITIONAL CONSTRUCTION OF (EXISTING BLOCK-1 & PROPOSED BLOCK-2) SCHOOL BUILDING IN S.F.NO:291/1, 2, 3, 4 & 5 AT PARUVACHI VILLAGE, BHAVANI PANCHAYAT UNION, BHAVANI TALUK AND ERODE DISTRICT.

(SCALE 1:200)

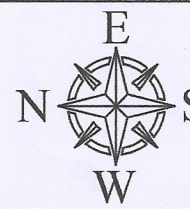

SITE AREA DETAILS		IN Sq.M
IN S.F.NO: 291 / 1		500.00
IN S.F.NO: 291 / 2		9400.00
IN S.F.NO: 291 / 3		150.00
IN S.F.NO: 291 / 4		8200.00
IN S.F.NO: 291 / 5		28050.00
AREA OF THE SITE		46300.00

SALEM REGIONAL DDS, ROC NO:204/2016 SR-3 DATE:15.02.2016		2346.14 Sq.Mts	APPROVAL NO: 13 / 2016
REVISED BLOCK-1 AREA DETAILS	F.S.I (Sq.m)	NON-F.S.I (Sq.m)	BUILT-UP AREA (Sq.m)
AREA OF GROUND FLOOR (EXISTING)	707.14	35.04	742.18
AREA OF FIRST FLOOR (EXISTING)	707.14	35.04	742.18
AREA OF SECOND FLOOR (EXISTING)	707.14	35.04	742.18
AREA OF GROUND FLOOR (PROPOSED)	-	6.72	6.72
AREA OF FIRST FLOOR (PROPOSED)	-	6.72	6.72
AREA OF SECOND FLOOR (PROPOSED)	-	6.72	6.72
TOTAL AREA	2121.42	125.28	2246.70

PLOT COVERAGE (748.89/46300.00) X 100 = 1.62%

JOURNEY DETAILS		SIZE IN M
D1	DOOR	1.07 X 2.10
D2	DOOR	0.76 X 2.10
D3	DOOR	0.91 X 2.10
W	WINDOW	1.52 X 1.69
W2	WINDOW	1.22 X 1.69
O.W	OPEN WINDOW	3.35 X 1.22
O.W1	OPEN WINDOW	3.66 X 1.22
V	VENTILATOR	0.76 X 0.76
V1	VENTILATOR	1.83 X 0.76

OSR AREA DETAILS	REQUIRED	PROVIDED
AREA OF OSR IN Sq.m	4630.00	4780.74
PERCENTAGE OF OSR (%)	10.00	10.32

- NOTES:-
1. ALL DIMENSIONS ARE IN METER.
 2. FIRE FIGHTING ARRANGEMENTS WILL BE PROVIDED.
 3. SOLAR WATER HEATING SYSTEM PROVIDED.
 4. RAINWATER HARVESTING FACILITIES PROVIDED.
 5. WATER FACILITIES PROVIDED.
 6. DRAINAGE TO BE CONNECTED WITH PUBLIC SEWER WITH NECESSARY PERMISSION.
 7. F E - FIRE SAFETY MEASURES PROVIDED.

ONLINE APPLICATION NO : SWP/BPA/0010853/2023
SWP/DTCP/ERODE/ SITE APPROVAL NO : 307/2023
SWP/DTCP/ERODE/ BUILDING APPROVAL NO : ED/34/2023

P. S. K. Charitable Trust
No: 11, Singara Street
Anthiyur - 638 501.

APPLICANT

Er. A. T. MOHAN, M.Tech (Structural)
District Panel Eng-Class-1A, P.E. No: 12/2057/2019,
Structural Engineer Grade-I-1,
Reg. No: SE/GR-1/1TR/May 2019/005,
35/50 ATM Tower, Gowripuram East,
Karur-639001. Phone: +91 73737 25758

STRUCTURAL ENGINEER

Er. S. MANIKANDAN, B.E.,
M/s. SAI SRI BUILDERS
Registered Engineer Grade-II
Consulting Civil Engineer & Contractor,
Reg. No. RE/TR/JAN 2020/020
P.K. Complex, First Floor, Trichy Mala Road,
South Gundigumam, Karur-639 004.
Cell : 87546 48509.


ENGINEER

N. S. S. S. S.
Department of Civil Engineering
PSC College of Technology,
COIMBATORE - 641 004.

GEO TECH ENGINEER


SURVEYOR/
ASSISTANT
DRAUGHTSMAN

ARCHITECTURAL/
PLANNING ASSISTANT

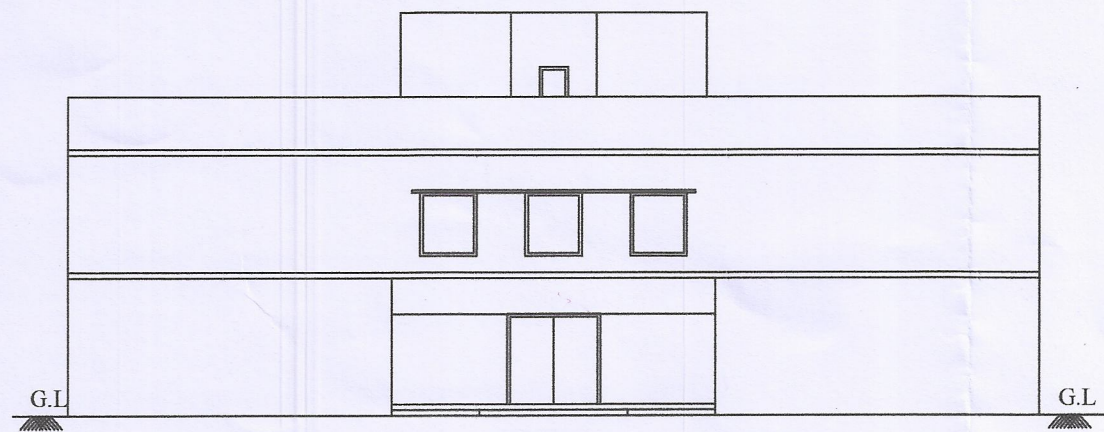


ELEVATION


BLOCK-2

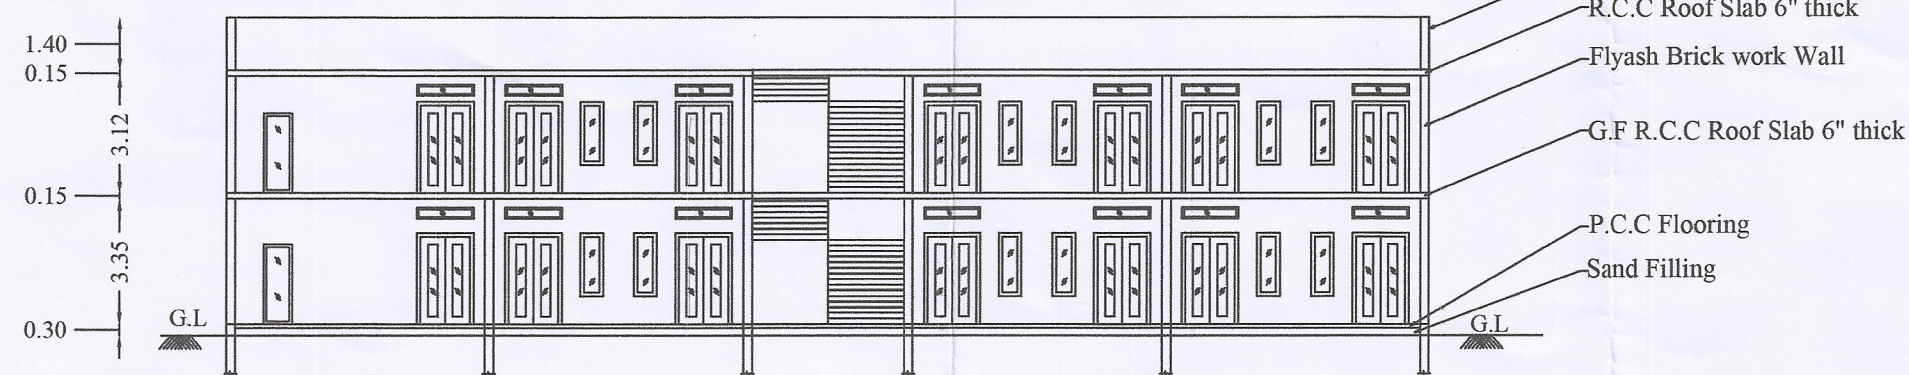


SECTION - AA'

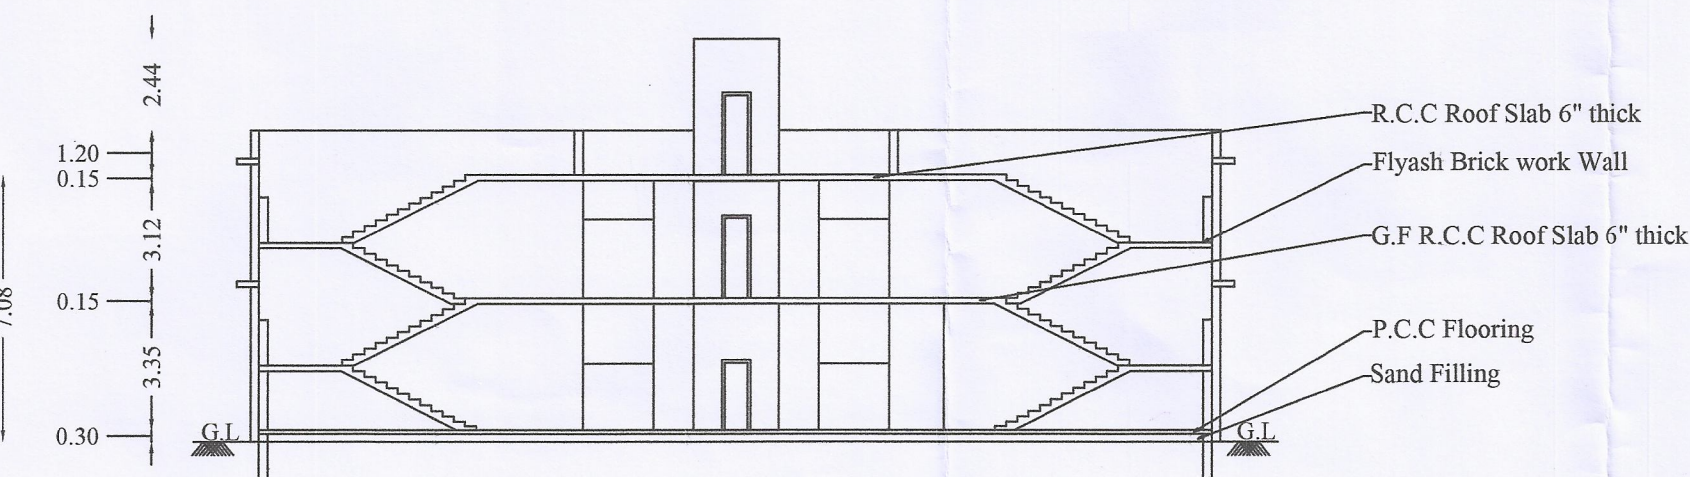


SECTION - BB'

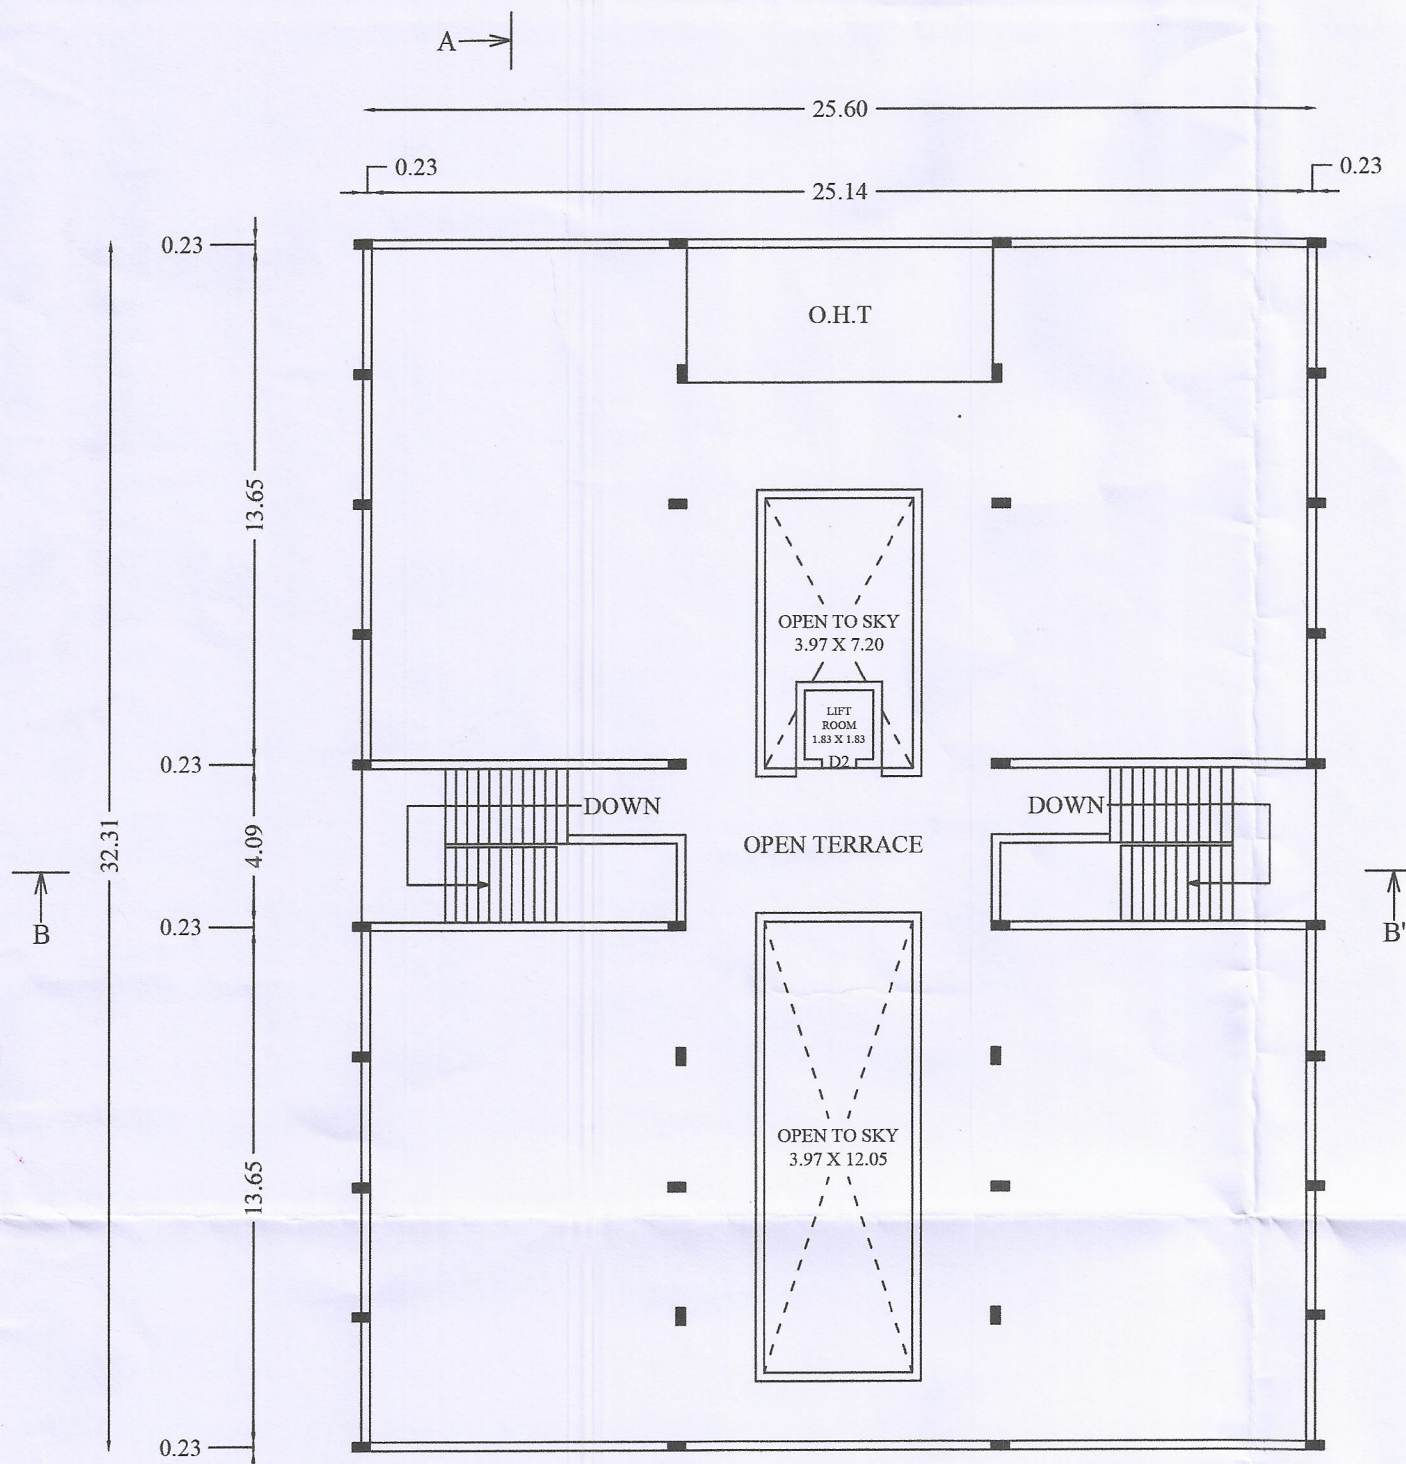

TERRACE FLOOR PLAN

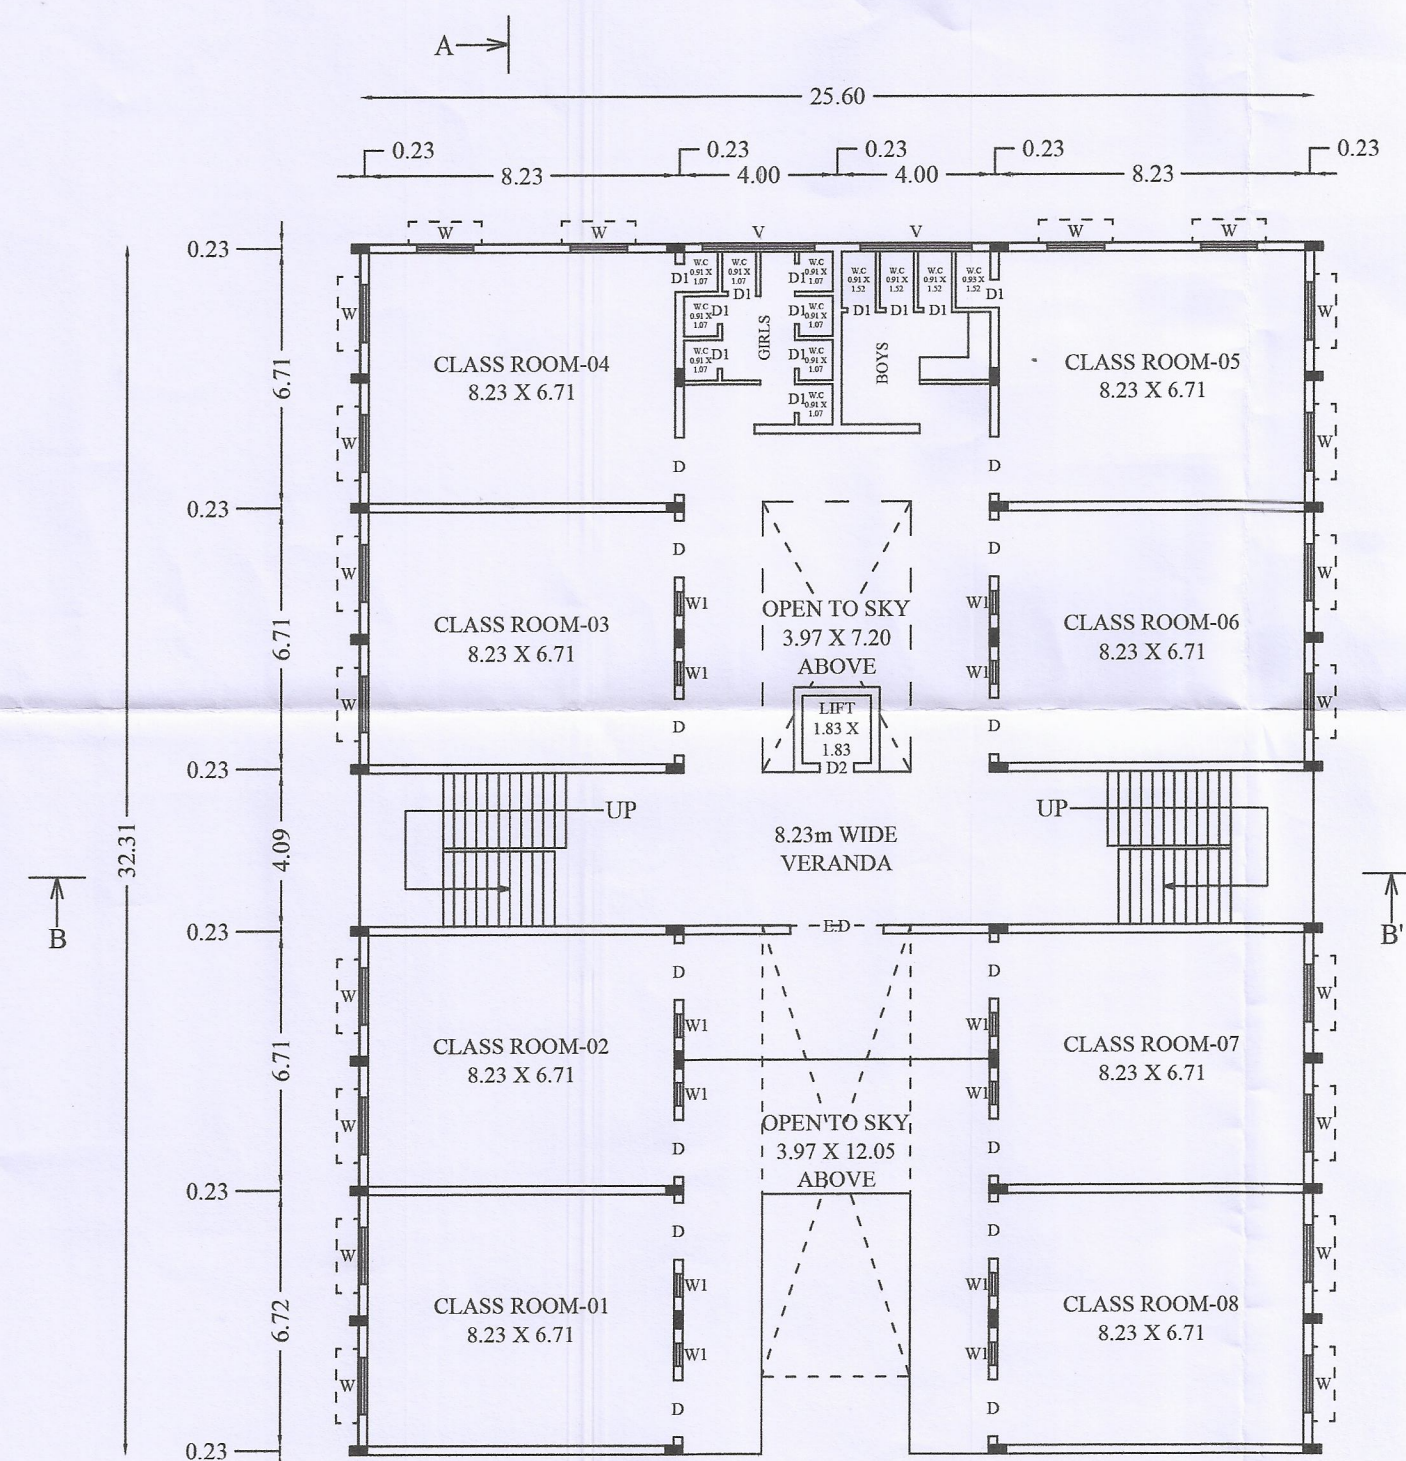


GROUND FLOOR PLAN

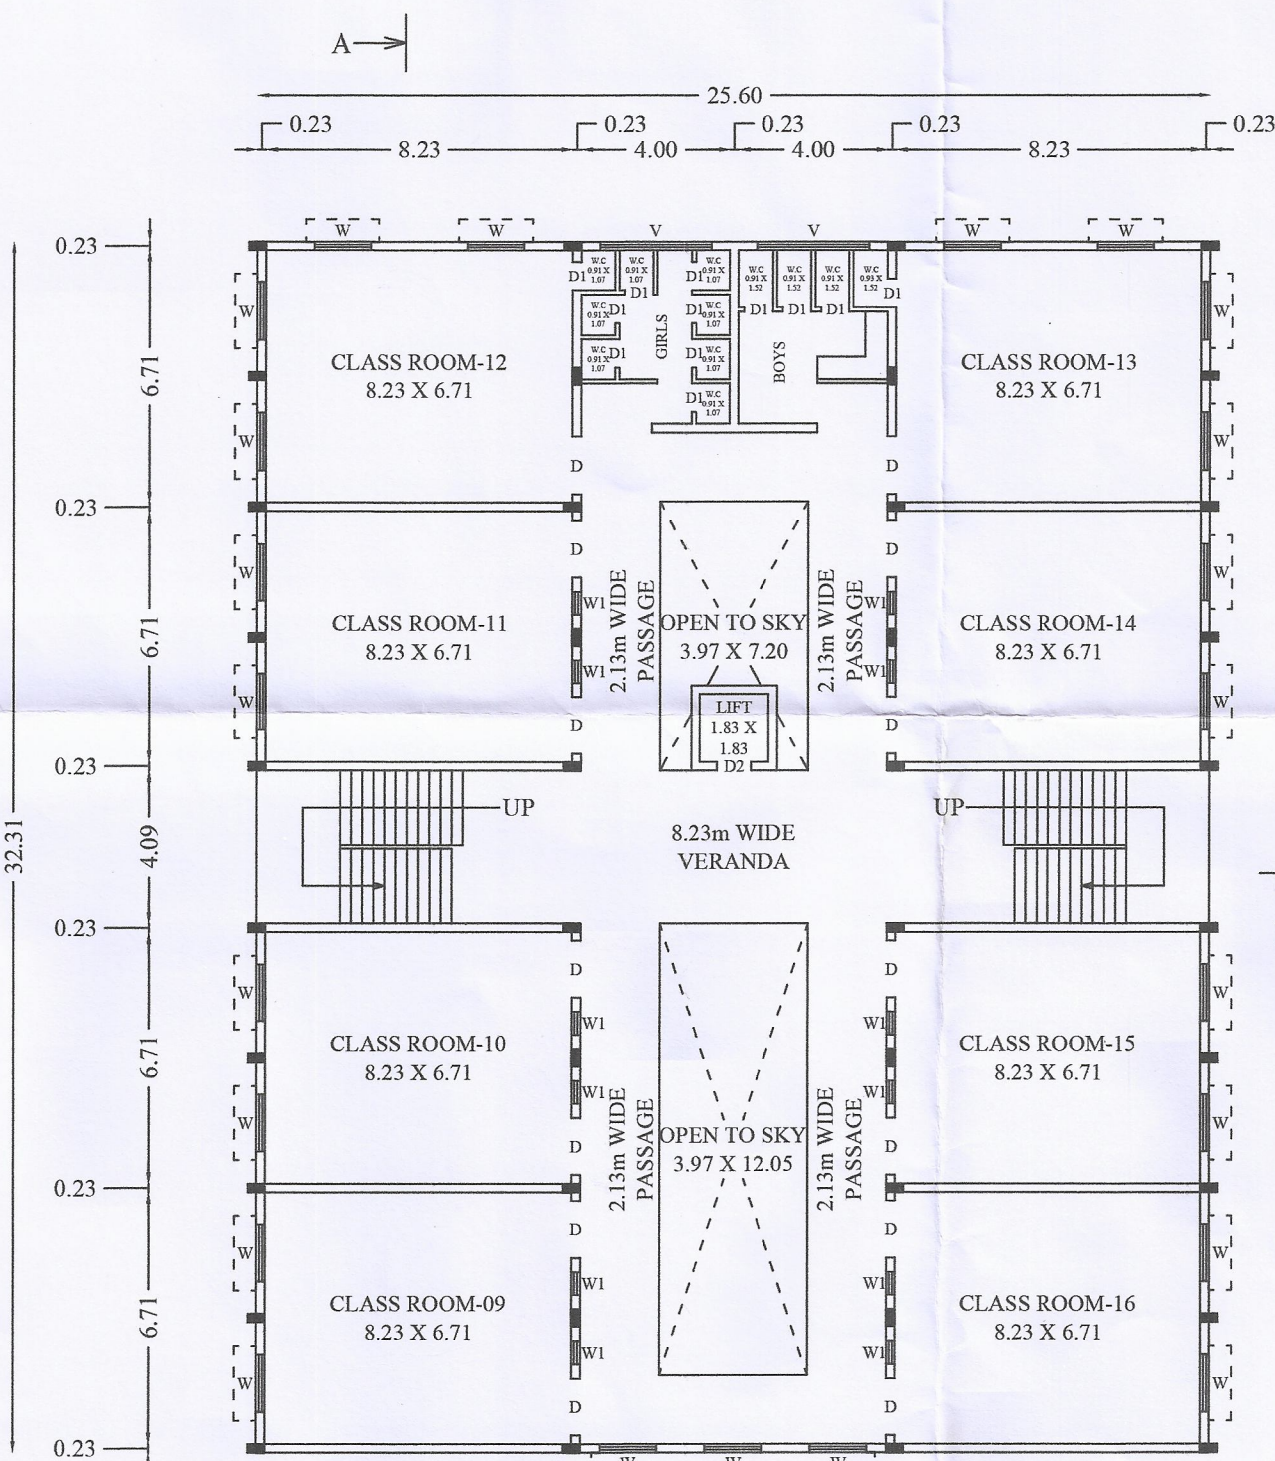

FIRST FLOOR PLAN

PLAN SHOWING THE REVISED ADDITIONAL CONSTRUCTION OF (EXISTING BLOCK-1 & PROPOSED BLOCK-2) SCHOOL BUILDING IN S.F.NO:291/1, 2, 3, 4 & 5 AT PARUVACHI VILLAGE, BHAVANI PANCHAYAT UNION, BHAVANI TALUK AND ERODE DISTRICT.

(SCALE 1:200)

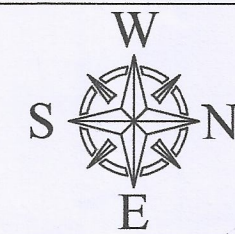

SITE AREA DETAILS	IN Sq.M
IN S.F.NO: 291 / 1	500.00
IN S.F.NO: 291 / 2	9400.00
IN S.F.NO: 291 / 3	150.00
IN S.F.NO: 291 / 4	8200.00
IN S.F.NO: 291 / 5	28050.00
AREA OF THE SITE	46300.00

PROPOSED BLOCK-2 AREA DETAILS	F.S.I (Sq.m)	NON-F.S.I (Sq.m)	BUILT-UP AREA (Sq.m)
AREA OF GROUND FLOOR	689.76	-	689.76
AREA OF FIRST FLOOR	755.98	-	755.98
TOTAL AREA	1445.74	-	1445.74

PLOT COVERAGE	(827.14/46300.00) X 100 = 1.79%
---------------	---------------------------------

JOURNEY DETAILS		SIZE IN M
ED	ENTRANCE DOOR	2.45 X 2.40
D	DOOR	1.52 X 2.10
D1	DOOR	0.76 X 2.10
D2	DOOR	0.91 X 2.10
W	SLIDING WINDOW	1.52 X 1.69
W1	WINDOW	0.61 X 1.69
V	VENTILATOR	3.00 X0.61

OSR AREA DETAILS	REQUIRED	PROVIDED
AREA OF OSR IN Sq.m	4630.00	4780.74
PERCENTAGE OF OSR (%)	10.00	10.32

- NOTES:-
1. ALL DIMENSIONS ARE IN METER.
 2. FIRE FIGHTING ARRANGEMENTS WILL BE PROVIDED.
 3. SOLAR WATER HEATING SYSTEM PROVIDED.
 4. RAINWATER HARVESTING FACILITIES PROVIDED.
 5. WATER FACILITIES PROVIDED.
 6. DRAINAGE TO BE CONNECTED WITH PUBLIC SEWER WITH NECESSARY PERMISSION.
 7. F E - FIRE SAFETY MEASURES PROVIDED.

ONLINE APPLICATION NO : SWP/BPA/0010853/2023
SWP/DTCP/ERODE/ SITE APPROVAL NO : 307/2023
SWP/DTCP/ERODE/ BUILDING APPROVAL NO : ED/34/2023

APPLICANT
P.S.K. Charitable Trust
No: 11, Singara Street
Anthiyur - 638 501.

Er. A.T. MOHAN, M.Tech (Structural)
District Panel Eng-Class-1A P.a.21/2057/2018,
Structural Engineer Grade-1,
Reg.No:SE/GR-1/TR/May 2019/005,
35/50 ATM Tower, Gowripuram East,
Karur-639001,Phone:+9173737 25768

STRUCTURAL ENGINEER

Er. S. MANIKANDAN, B.E.,
M/s. SAI SRI BUILDERS
Registered Engineer Grade-II
Consulting Civil Engineer & Contractor,
Reg.No. RE/TR/JAN 2020/020
P.K. Complex, First Floor, Tricky Main Road,
South Gundhigramam, Karur-639 004,
Cell : 87546 48509.

ENGINEER

Department of Civil Engineering
PSC College of Technology,
COIMBATORE - 641 004.


GEO TECH ENGINEER

SURVEYOR /
ASSISTANT
DRAUGHTSMAN

ARCHITECTURAL/
PLANNING ASSISTANT

SITE PLAN SHOWING THE REVISED ADDITIONAL CONSTRUCTION OF (EXISTING BLOCK-1 & PROPOSED BLOCK-2) SCHOOL BUILDING IN S.F.NO:291/1, 2, 3, 4 & 5 AT PARUVACHI VILLAGE, BHAVANI PANCHAYAT UNION, BHAVANI TALUK AND ERODE DISTRICT.

(SCALE 1:700)

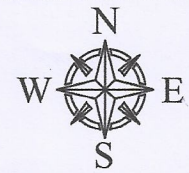

SITE AREA DETAILS		IN Sq.M	
IN S.F.NO: 291 / 1		500.00	
IN S.F.NO: 291 / 2		9400.00	
IN S.F.NO: 291 / 3		150.00	
IN S.F.NO: 291 / 4		8200.00	
IN S.F.NO: 291 / 5		28050.00	
AREA OF THE SITE		46300.00	
SALEM REGIONAL DD'S, ROC NO:204/2016 SR-3 DATE:15.02.2016		2346.14 Sq.Mts	APPROVAL NO: 13 / 2016
BUILDING AREA DETAILS	FSI (Sq.m)	NON FSI (Sq.m)	BUILT-UP AREA (Sq.m)
EXISTING BLOCK-1	2121.42	105.12	2226.54
ADDITIONAL BLOCK-1 (STAIRCASE)	-	20.16	20.16
PROPOSED BLOCK-2	1445.74	-	1445.74
TOTAL AREA	3567.16	125.28	3692.44
F.S.I	3567.16/46300.00 = 0.077 < 2		

OSR AREA DETAILS	REQUIRED	PROVIDED
AREA OF OSR IN Sq.m	4630.00	4780.74
PERCENTAGE OF OSR (%)	10.00	10.32

PARKING DETAILS	REQUIRED + P.H	PROVIDED + P.H
TWO WHEELER PARKING (NOS)	43.00	64.00
CAR PARKING (NOS)	8.00	31.00
CYCLE PARKING (NOS)	430.00	580.00

SITE DETAILS :

PROPOSED SITE (A-R)


PROPOSED BUILDING

EXISTING BUILDING

EXISTING ROAD

DRIVEWAY

OSR(1-7)

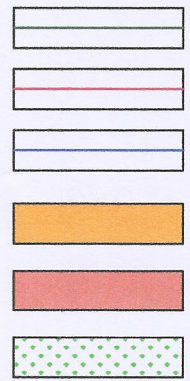

ONLINE APPLICATION NO : SWP/BPA/0010853/2023

SWP/DTCP/ERODE/ SITE APPROVAL NO : 307/2023

SWP/DTCP/ERODE/ BUILDING APPROVAL NO : ED/34/2023

APPLICANT

P.S.K. Charitable Trust
No: 11, Singara Street
Anthiyur - 638 501.

ENGINEER

Er. A.T.MOHAN, M.Tech (Structural)
District Panel Eng-Class-1A p.e. 12/207/2018,
Structural Engineer Grade-I,
Reg.No:SE/GR-1/17/May 2013/005,
35/50 ATM Tower, Gowripuram East,
Kavur-639001, Phone: 9173737 23758

STRUCTURAL ENGINEER

N. Sankar
Department of Civil Engineering
FSG College of Technology,
COIMBATORE - 641 004.

GEO TECH ENGINEER

SURVEYOR /
ASSISTANT
DRAUGHTSMAN

ARCHITECTURAL/
PLANNING ASSISTANT

(NOT TO SCALE)

