



DETAILED PLAN SHOWING THE PROPOSED CONSTRUCTION OF G.I SHEET ROOF GREEN CATEGORY "SUG TRADERS" DHAL INDUSTRIAL BUILDING, IN S.F.No. - 116/6, AT VARAPALAYAM VILLAGE / VILLAGE PANCHAYAT, PERUNDURAI TALUK, ERODE DISTRICT.

APPLICANT:- Mr.C.KANNAN, S/o.Mr.CHINNUSAMY.


SCALE : 1:100

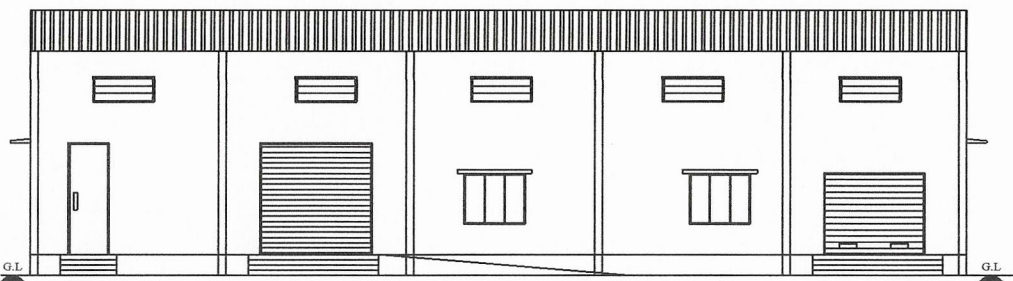


FRONT ELEVATION

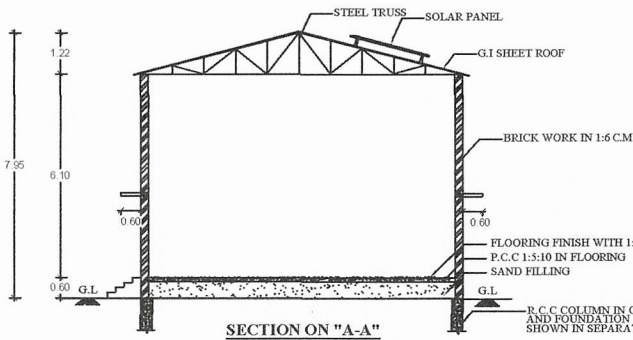

SECTION ON "AA'" (BLOCK - A)

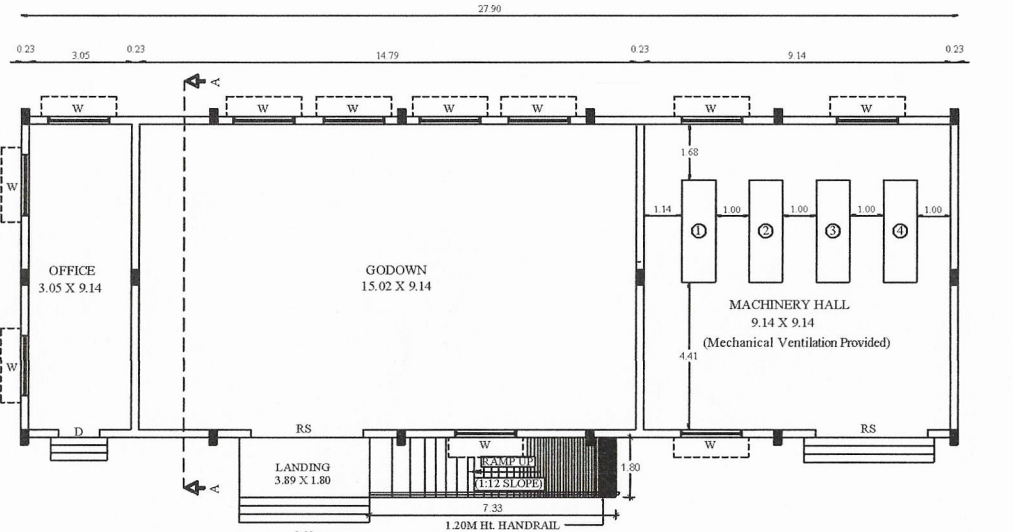


GROUND FLOOR PLAN  
BLOCK - A

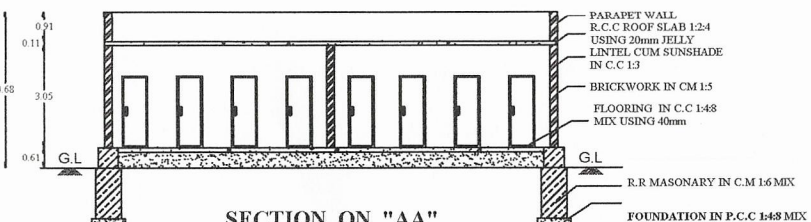


SECTION ON "AA"


FRONT ELEVATION

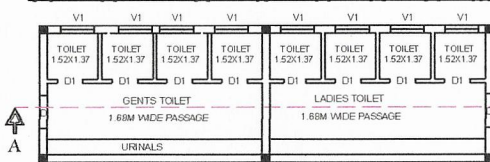


GROUND FLOOR PLAN  
BLOCK - B

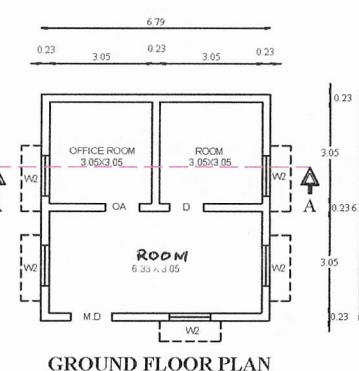


GROUND FLOOR PLAN  
BLOCK - C

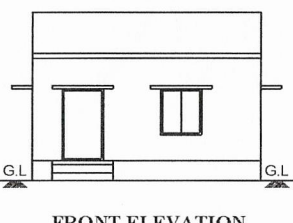

FRONT ELEVATION

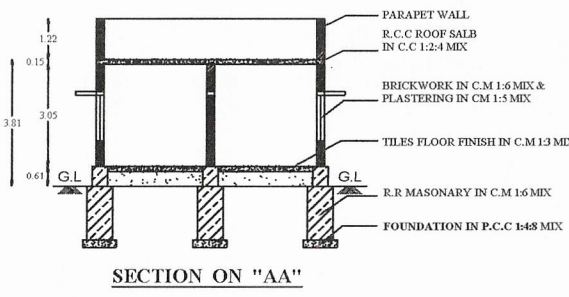

SECTION ON "AA"

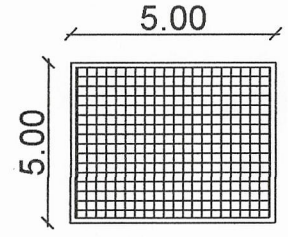


Solar Panel Details



SITE PLAN

**SITE APPROVAL**  
Roc No. : SWP / BPA / 011027 / 2023  
Site Boundary shown as "A" to "E" and numbered as SWP / DTCP / ERODE / Site Approval No. : 346 / 2023

**TECHNICAL APPROVAL**  
Roc No. : SWP / BPA / 011027 / 2023  
SWP/ERODE/B.P/D.D.TCP No. : 42 / 2023

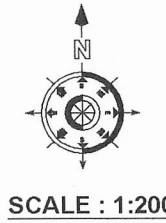

SCALE : 1:200

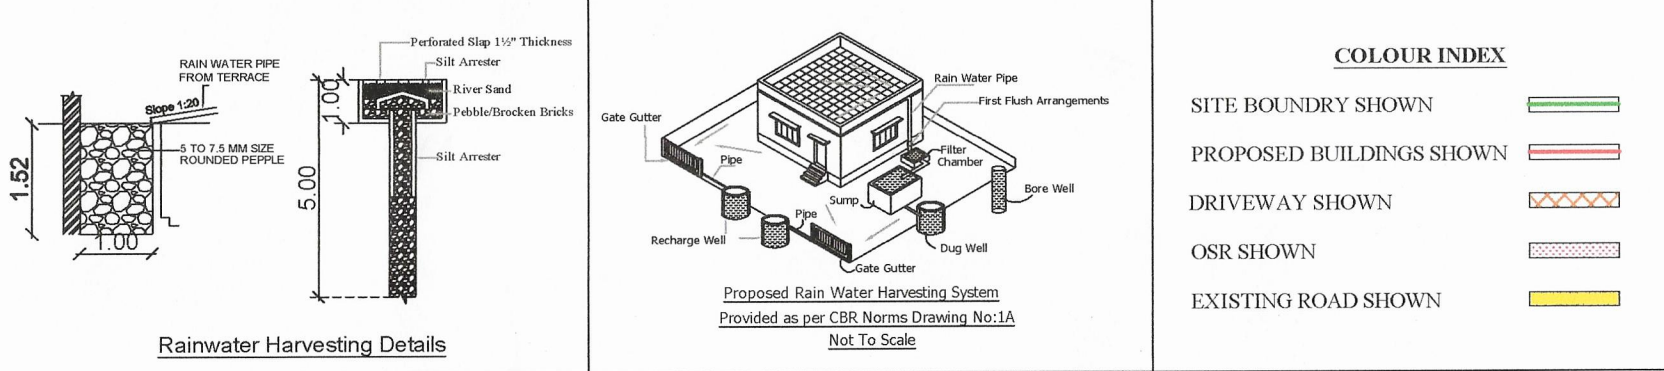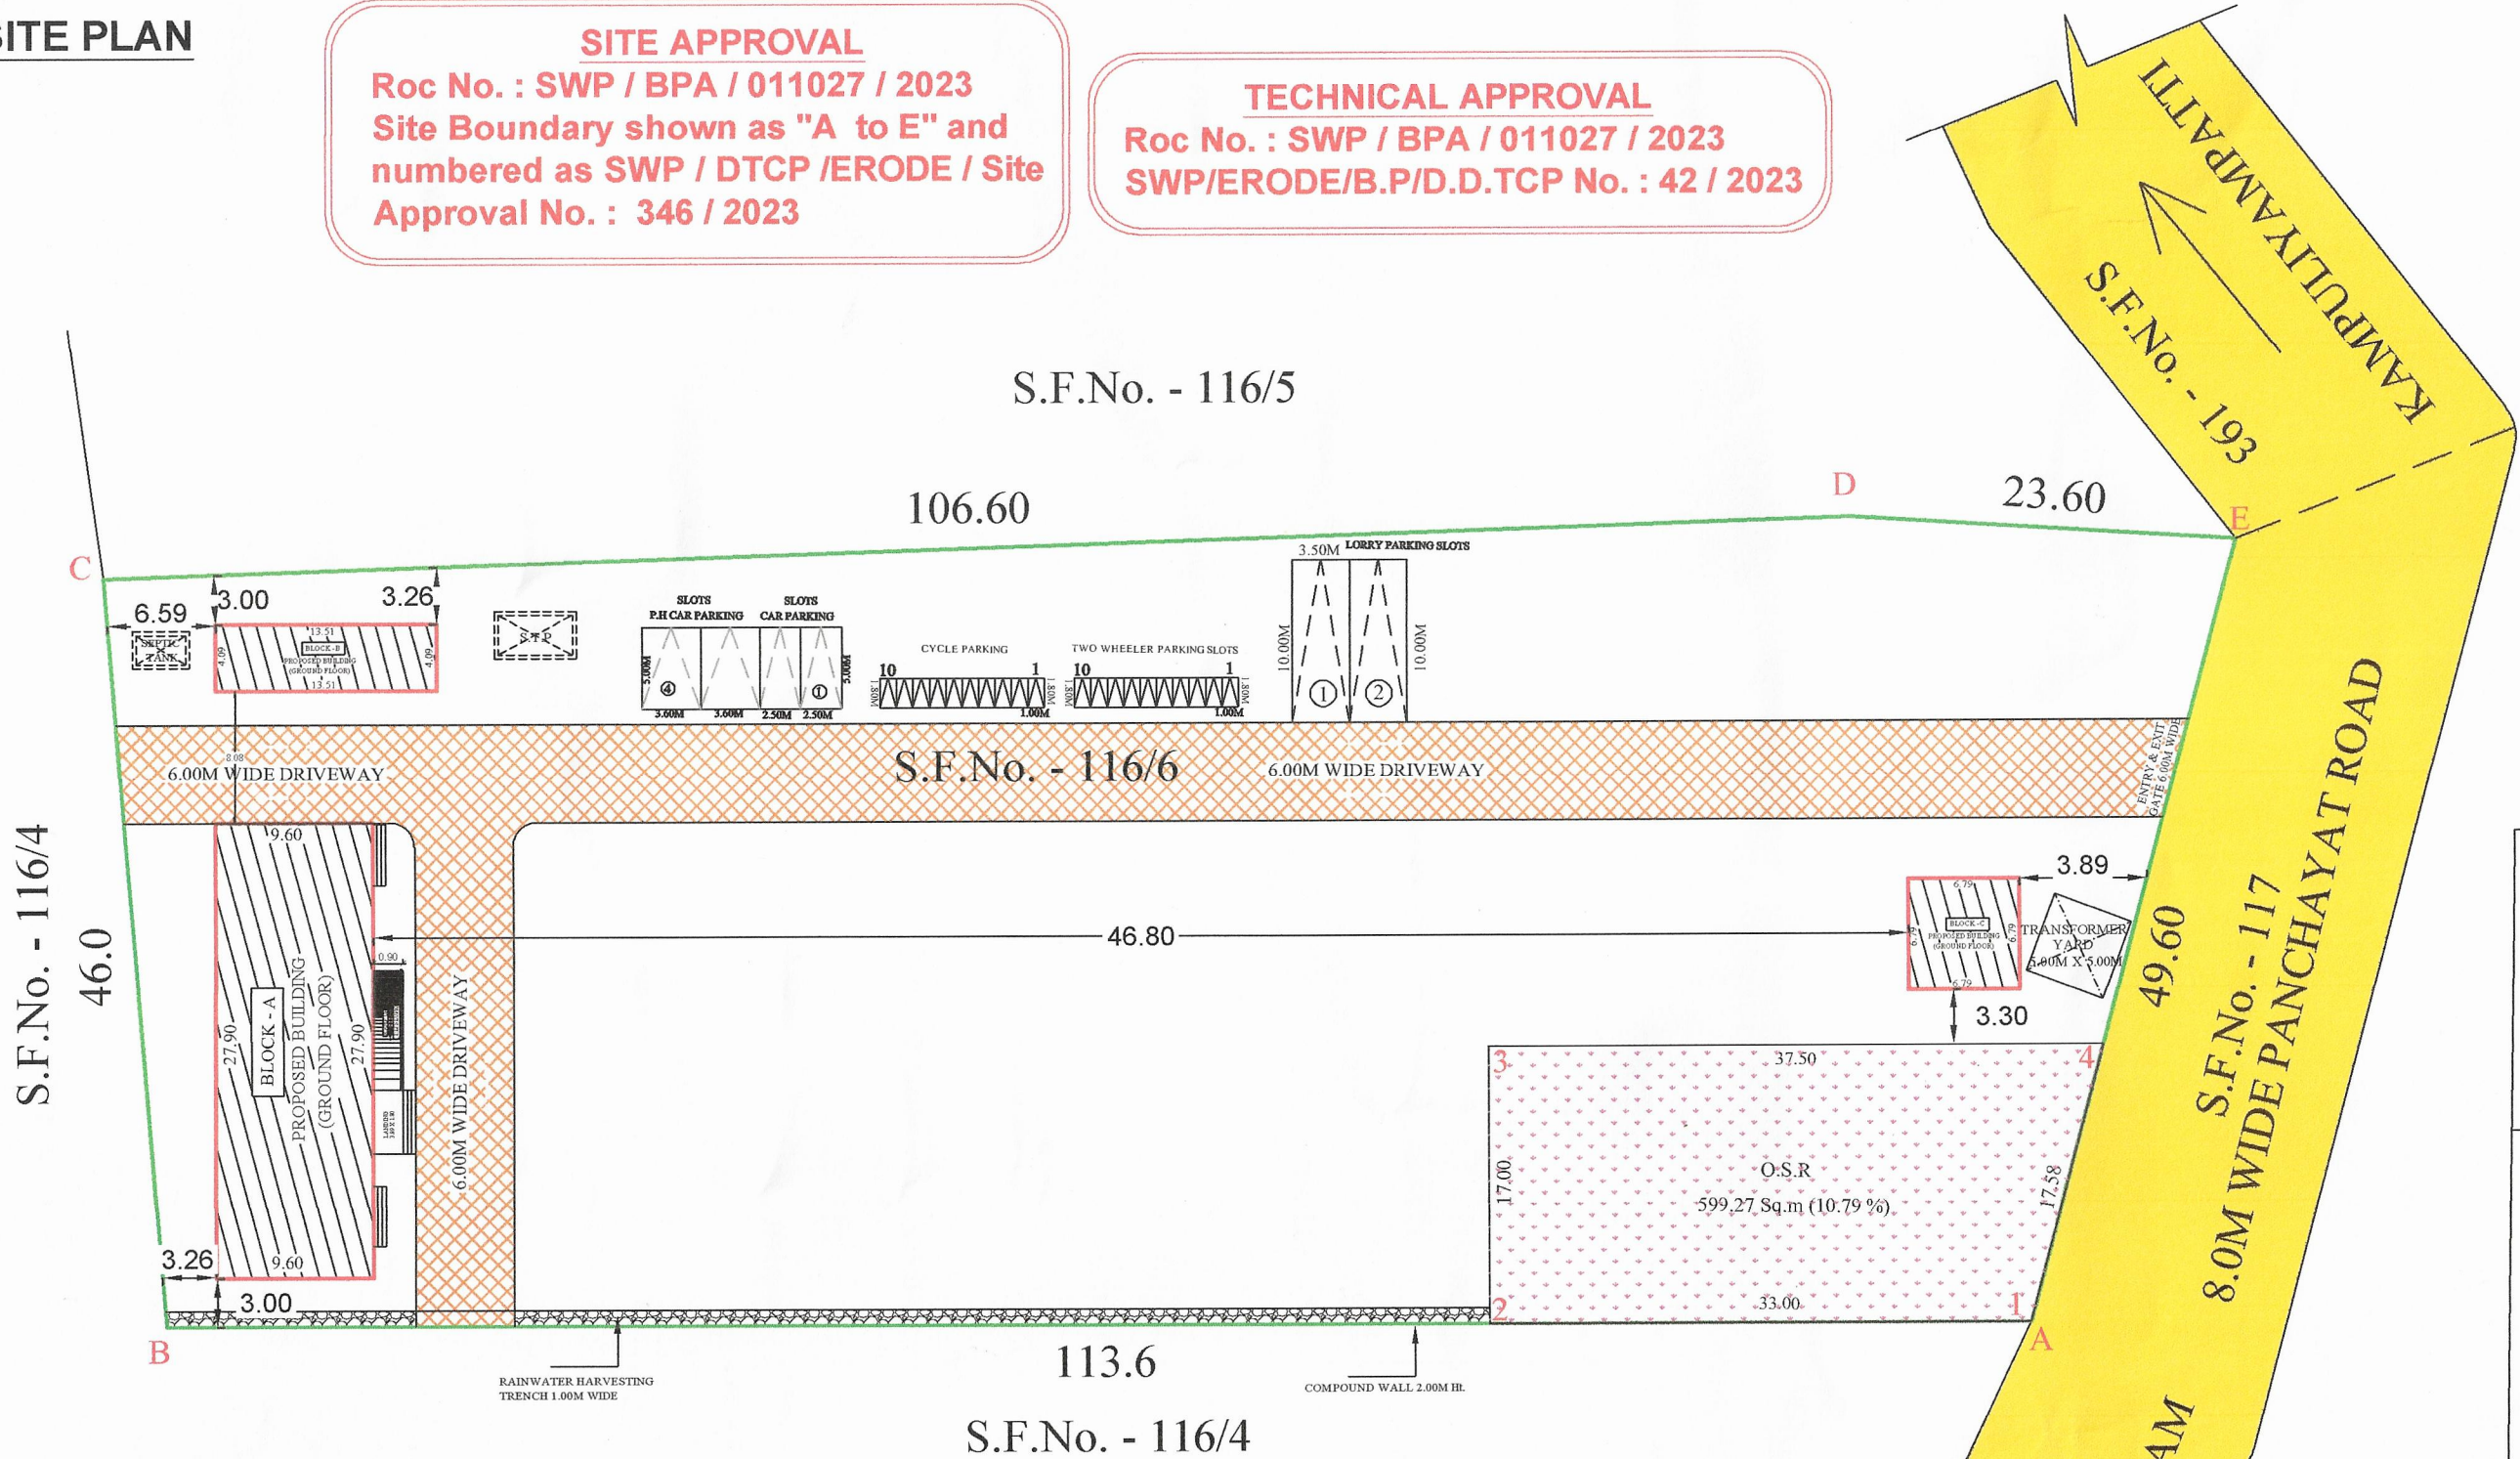

SURVEYOR CUM ASSISTANT DRAUGHTSMAN

DRAUGHTSMAN - III

SUPERVISOR

| AREA STATEMENT               |  |  |         |
|------------------------------|--|--|---------|
| SITE AREA DETAILS (In Sq.m)  |  |  |         |
| AS PER DOCUMENT (1.37 ACRES) |  |  | 5550.00 |
| AS PER PATTA                 |  |  | 5550.00 |
| SUPERIMPOSED PLOT AREA       |  |  | 5550.00 |

| BUILDING AREA DETAILS (In Sq.m) |              |              |          |
|---------------------------------|--------------|--------------|----------|
| BLOCK NAME                      | FLOOR NAME   | BUILTUP AREA | FSI AREA |
| BLOCK - A                       | GROUND FLOOR | 267.84       | 267.84   |
| BLOCK - B                       | GROUND FLOOR | 55.26        | 55.26    |
| BLOCK - C                       | GROUND FLOOR | 46.10        | 46.10    |
| TOTAL AREA                      |              | 369.20       | 369.20   |

|                                                                   |                               |                      |
|-------------------------------------------------------------------|-------------------------------|----------------------|
| FLOOR SPACE INDEX (FSI) = $\frac{369.20}{5550.00}$ = 0.66         |                               |                      |
| PLOT COVERAGE (PC) = $\frac{369.20}{5550.00} \times 100$ = 6.65 % |                               |                      |
| OPEN SPACE<br>RESERVATION<br>(O.S.R)                              | REQUIRED                      | PROVIDED             |
|                                                                   | 550.00 Sq.M (10.00%)          | 599.27 Sq.M (10.79%) |
| SCALE 1 : 200                                                     | ALL DIMENSIONS ARE IN "METRE" |                      |

| S.No.    | MACHINERY DETAILS      | Hp    |
|----------|------------------------|-------|
| 1.       | PULSE GRINDING MACHINE | 5.00  |
| 2.       | PULSE GRINDING MACHINE | 5.00  |
| 3.       | PULSE GRINDING MACHINE | 5.00  |
| 4.       | PULSE GRINDING MACHINE | 5.00  |
| TOTAL Hp |                        | 20.00 |

No. OF WORKERS (GENTS) : 10 Nos.  
No. OF WORKERS (LADIES) : 05 Nos.  
TOTAL : 15 Nos.

| PARKING DETAILS |          |          |
|-----------------|----------|----------|
| PARKING TYPE    | REQUIRED | PROVIDED |
| CYCLE PARKING   | 06 Nos.  | 10 Nos.  |
| TWO WHEELERS    | 06 Nos.  | 10 Nos.  |
| CAR PARKING     | ----     | 02 Nos.  |
| P.H CAR PARKING | ----     | 02 Nos.  |
| LORRY PARKING   | ----     | 02 Nos.  |

APPLICANT :

*[Signature]*

STRUCTURAL ENGINEER :

REGISTERED ENGINEER :

*[Signature]*  
Er. S. ARUN PRASANTH, B.E. (CIVIL)  
REG.No : 02/2022/RSE-GR-II/EDTCP  
D-88, Sampath Nagar, Erode-638 011.  
CELL : 77086 02229.

*[Signature]*  
Er. S.SURIYA PRAKASH, D.C.E (CIVIL)  
Reg. No : 06/2021/RE - GR - 111/ EDTCP  
Opp. ITI College Bus Stop,  
Erode - 638 009. Cell : 73731 90319