




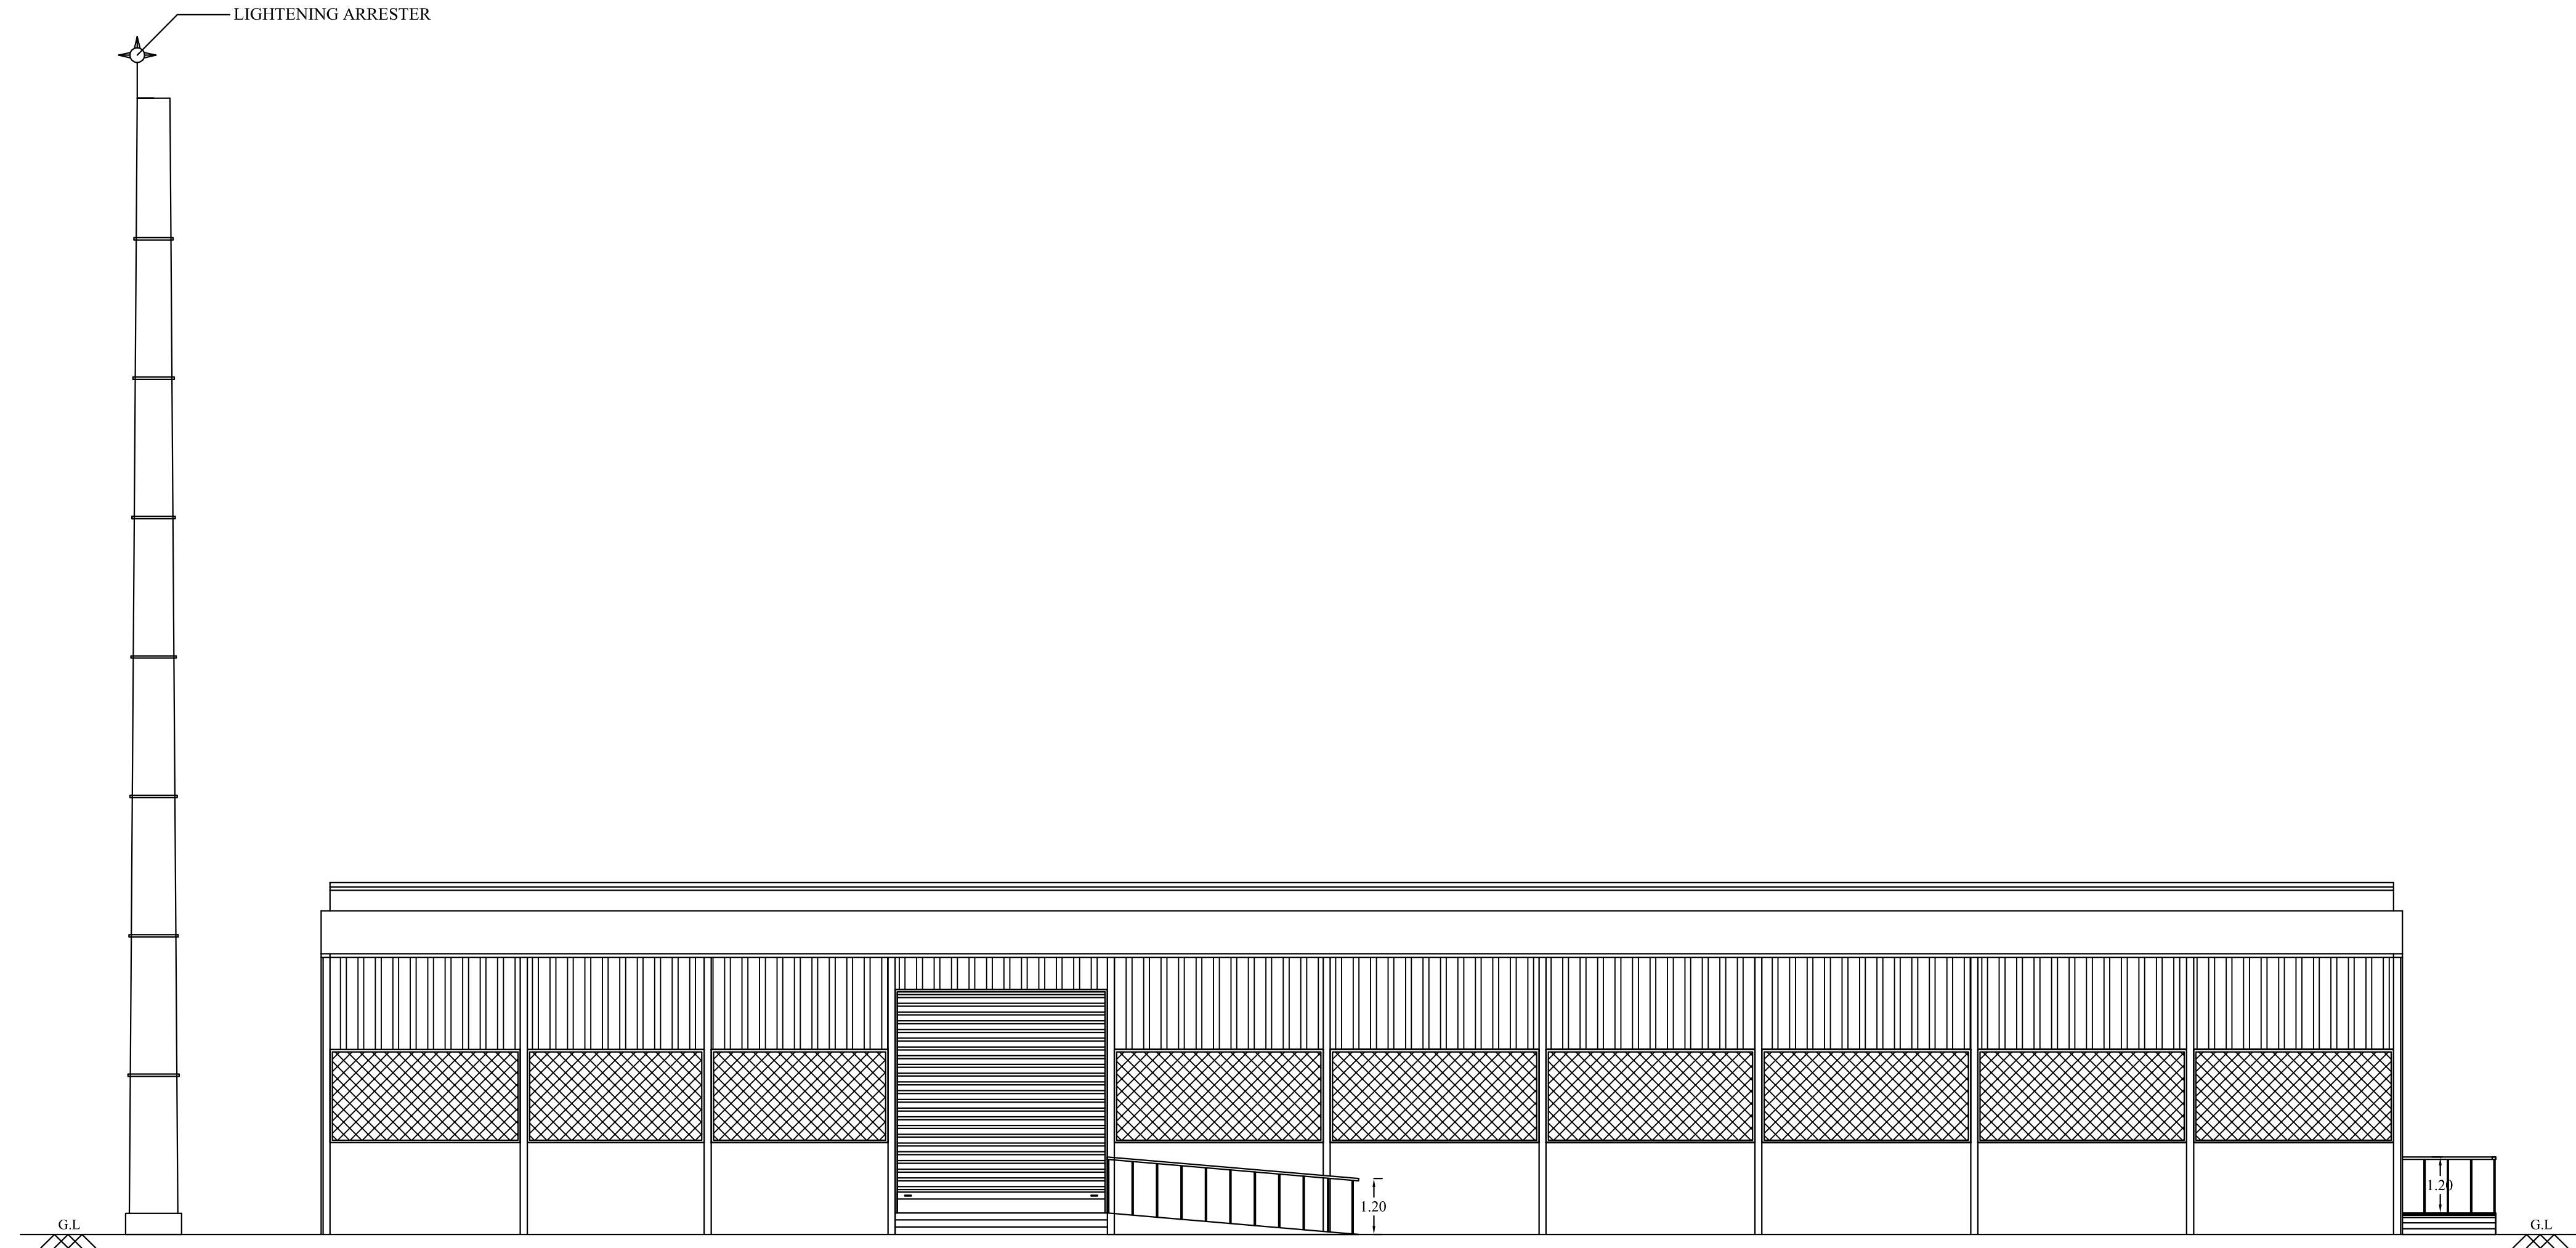


FRONT ELEVATION

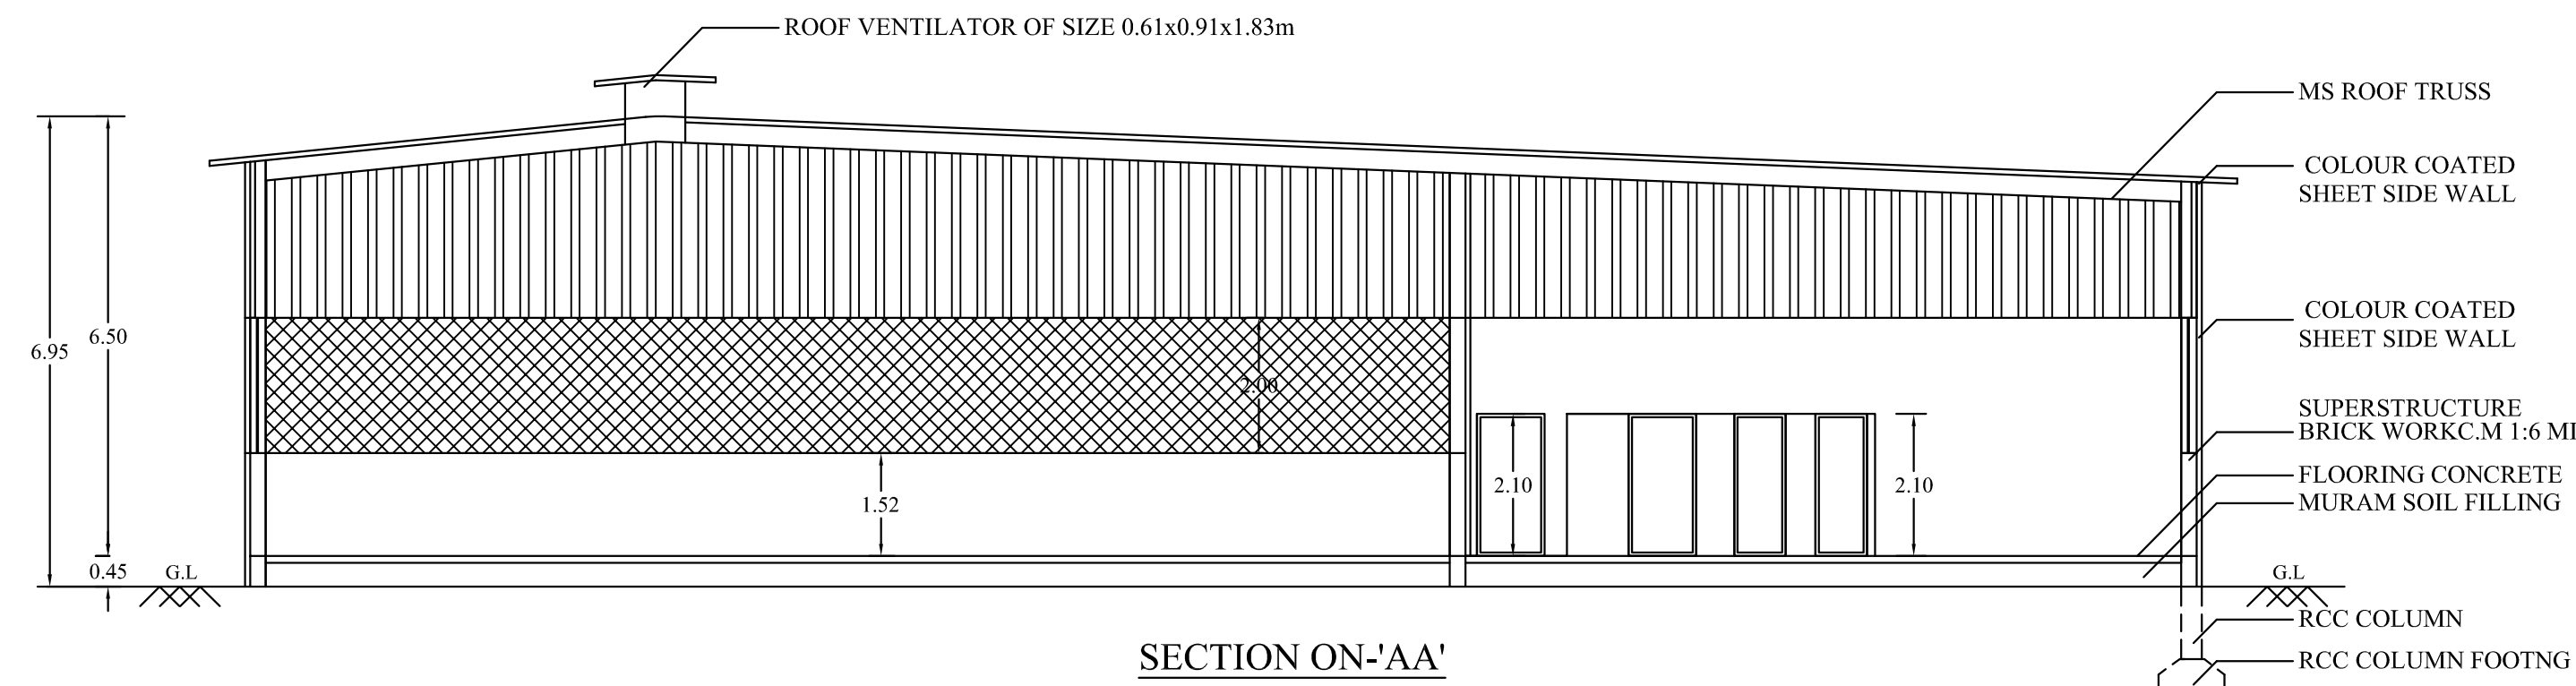

SECTION ON-AA'

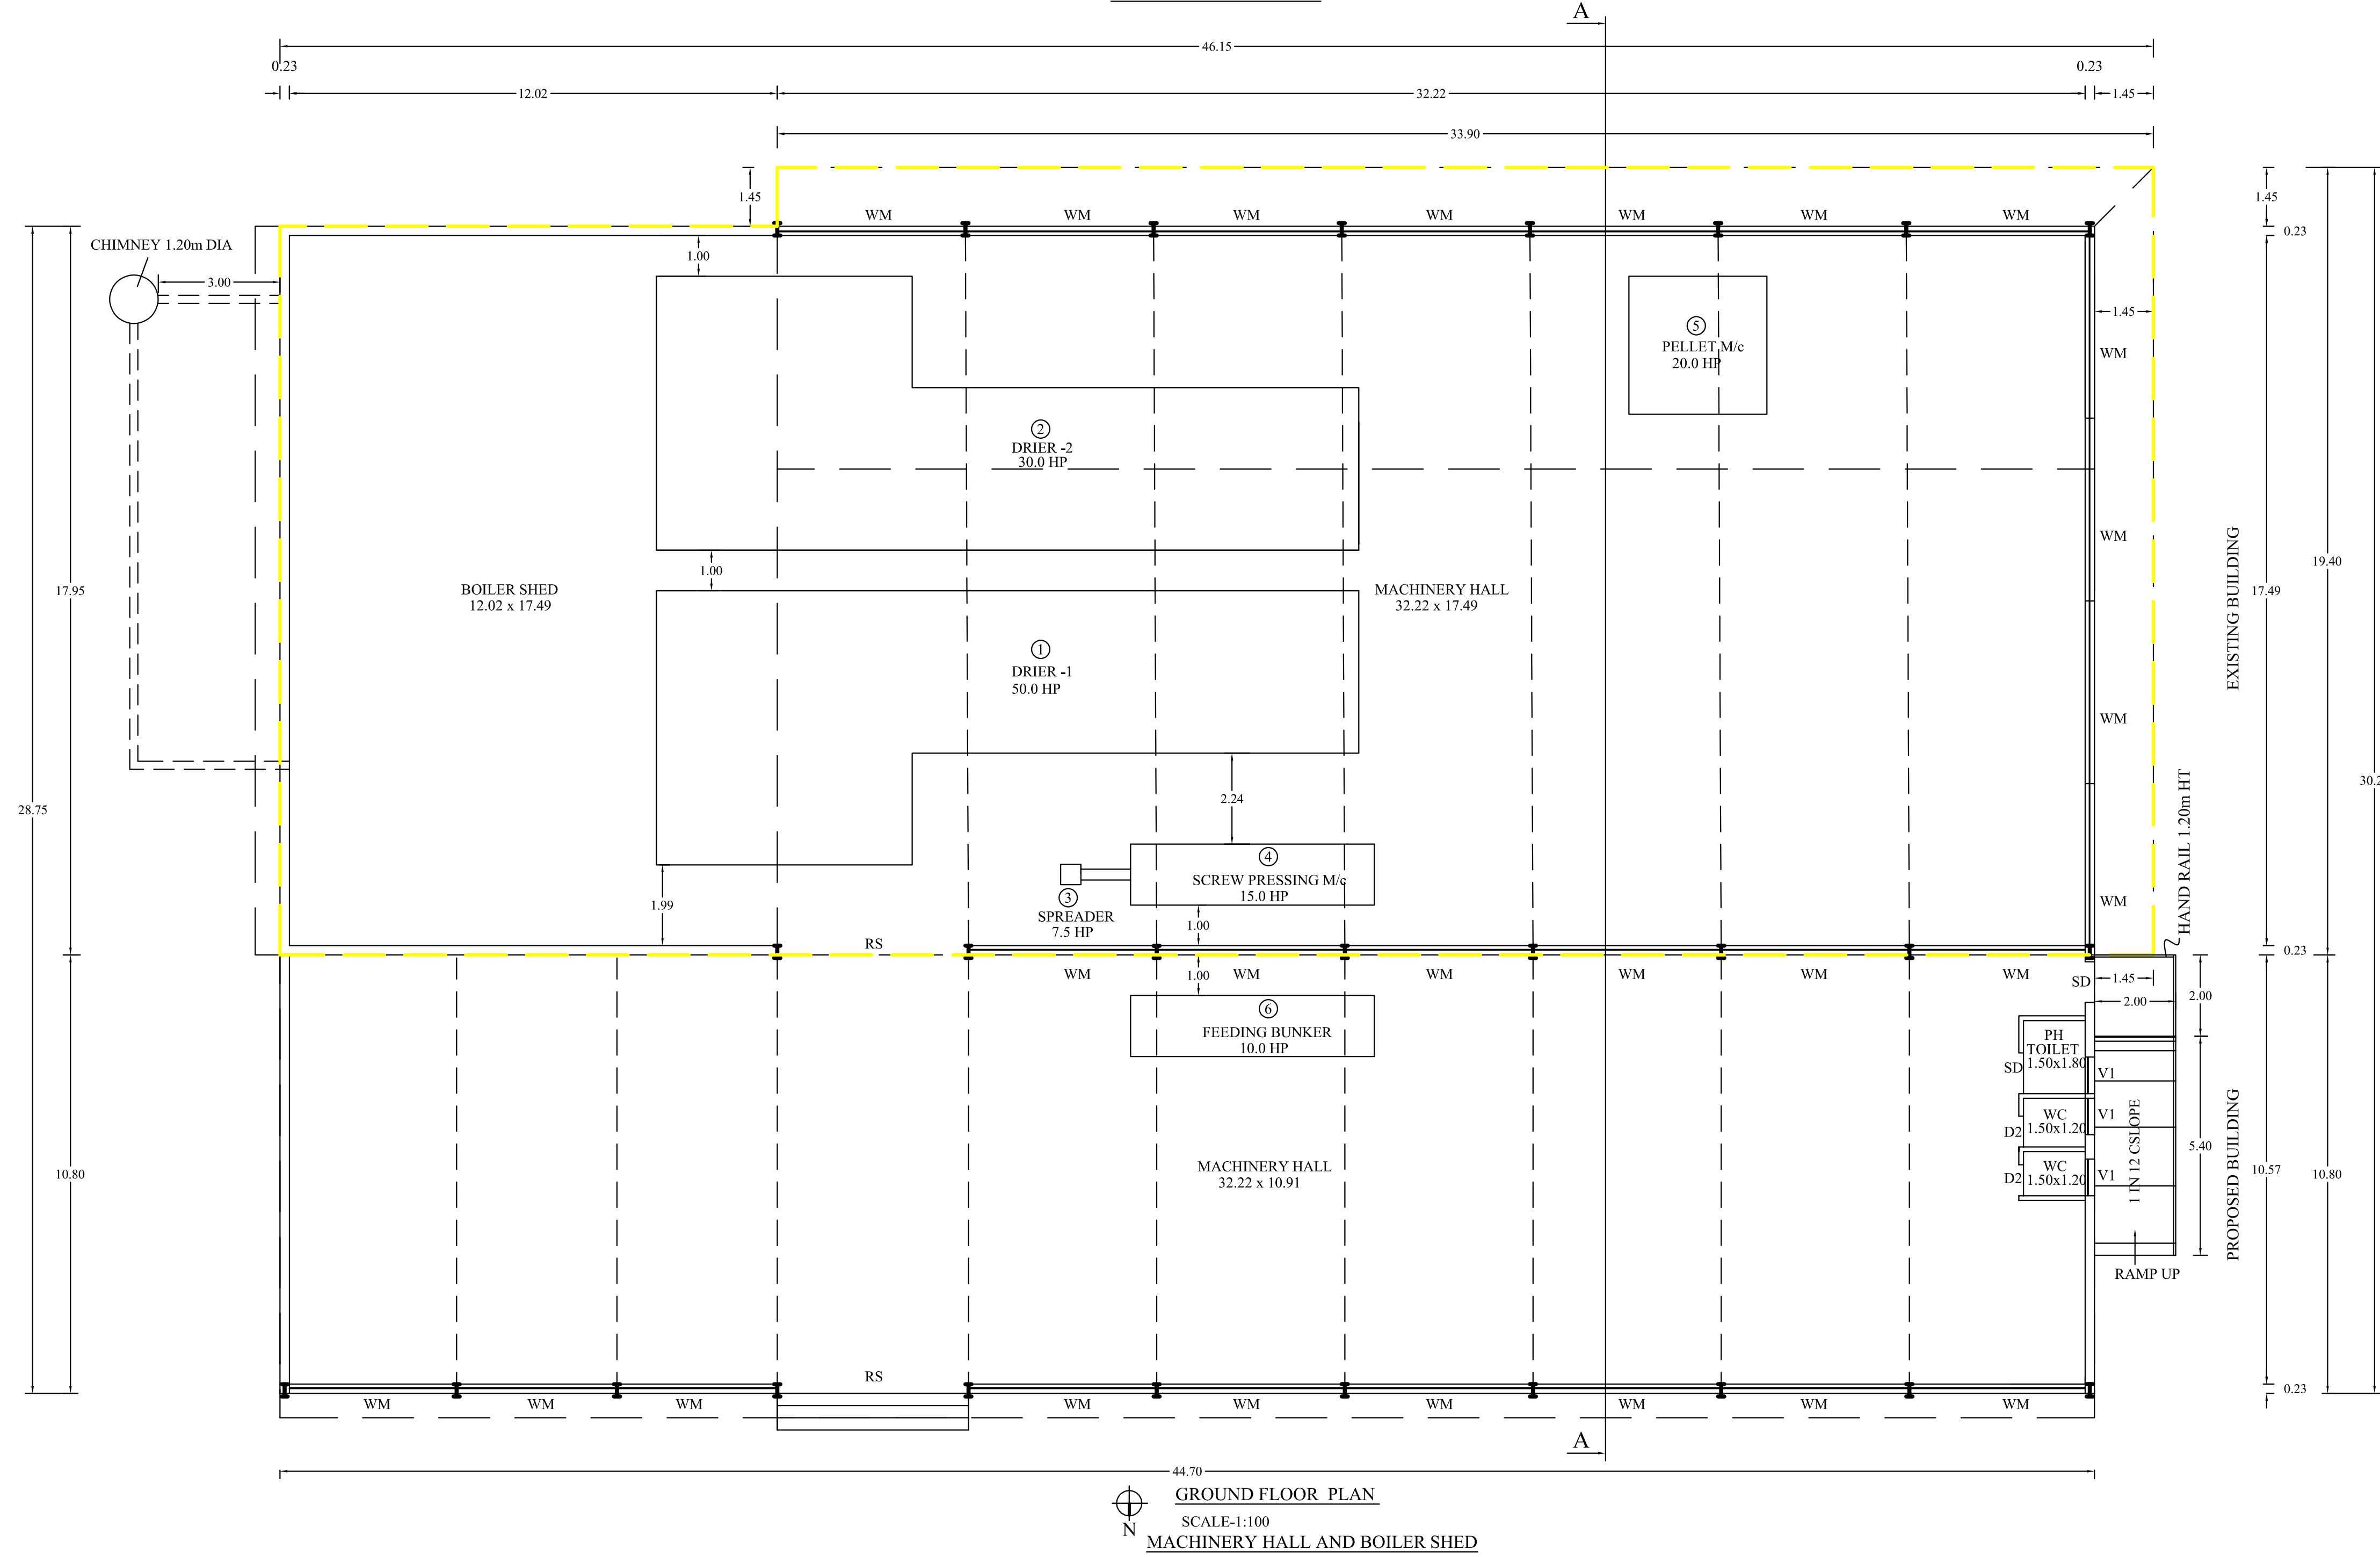


GROUND FLOOR PLAN
SCALE-1:100
MACHINERY HALL AND BOILER SHED

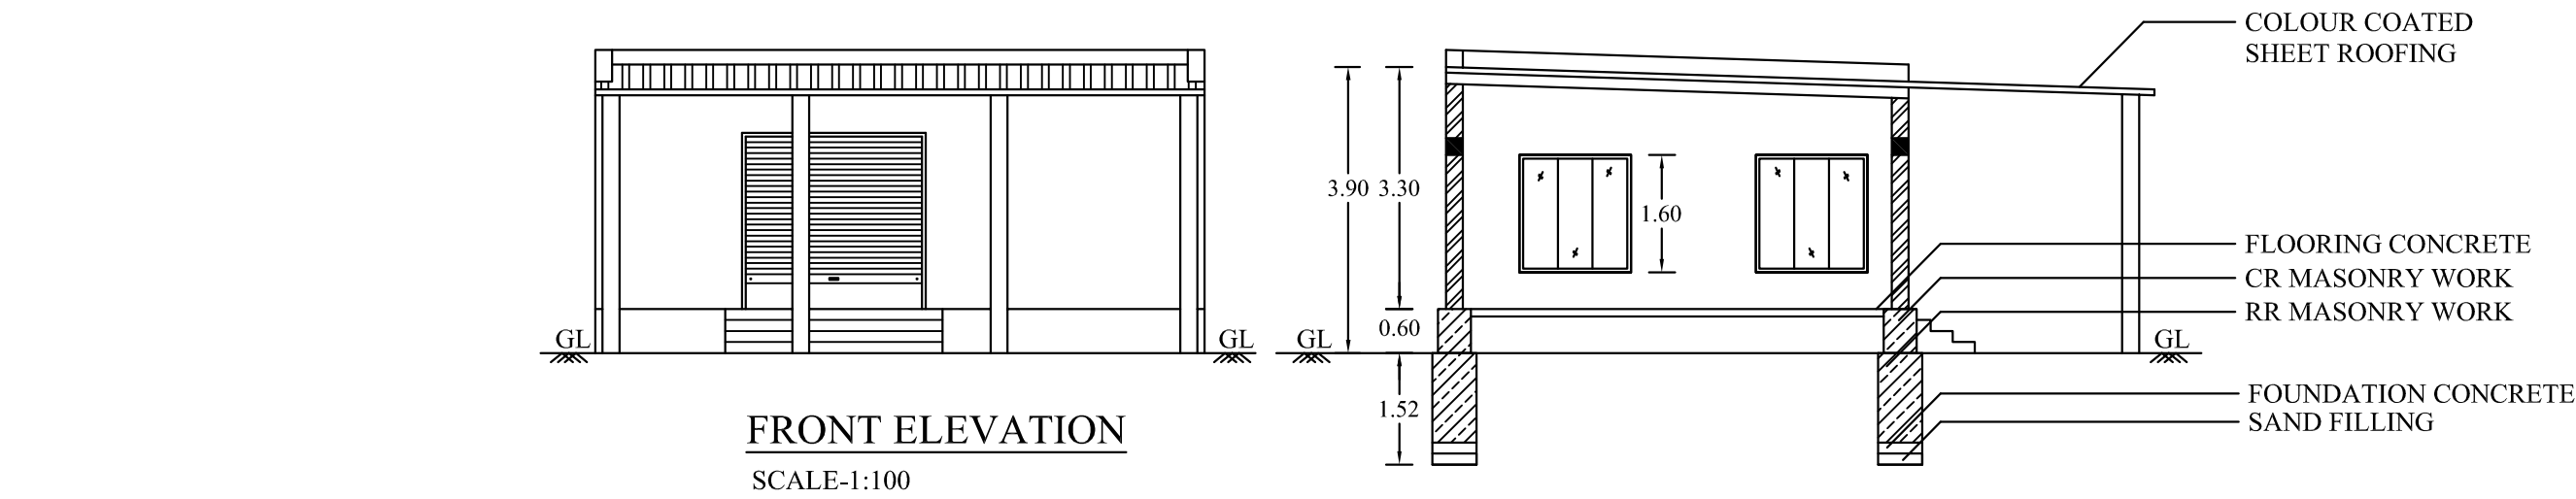


FRONT ELEVATION
SCALE-1:100

SECTION-ON -HH'
SCALE-1:100

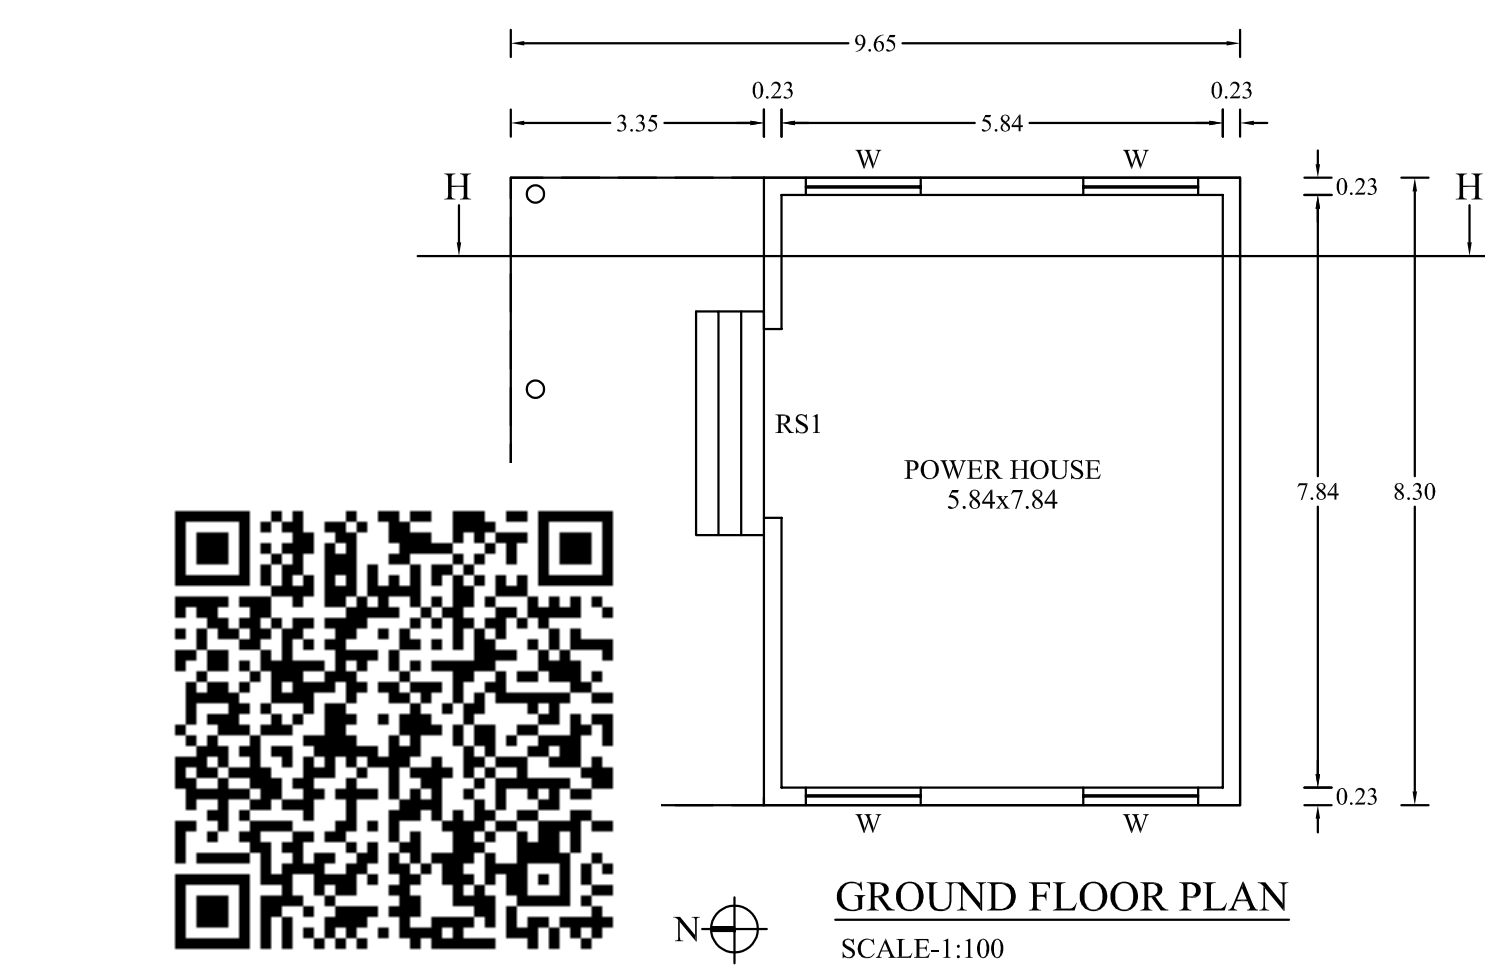


GROUND FLOOR PLAN
SCALE-1:100
POWER HOUSE (PROPOSED)

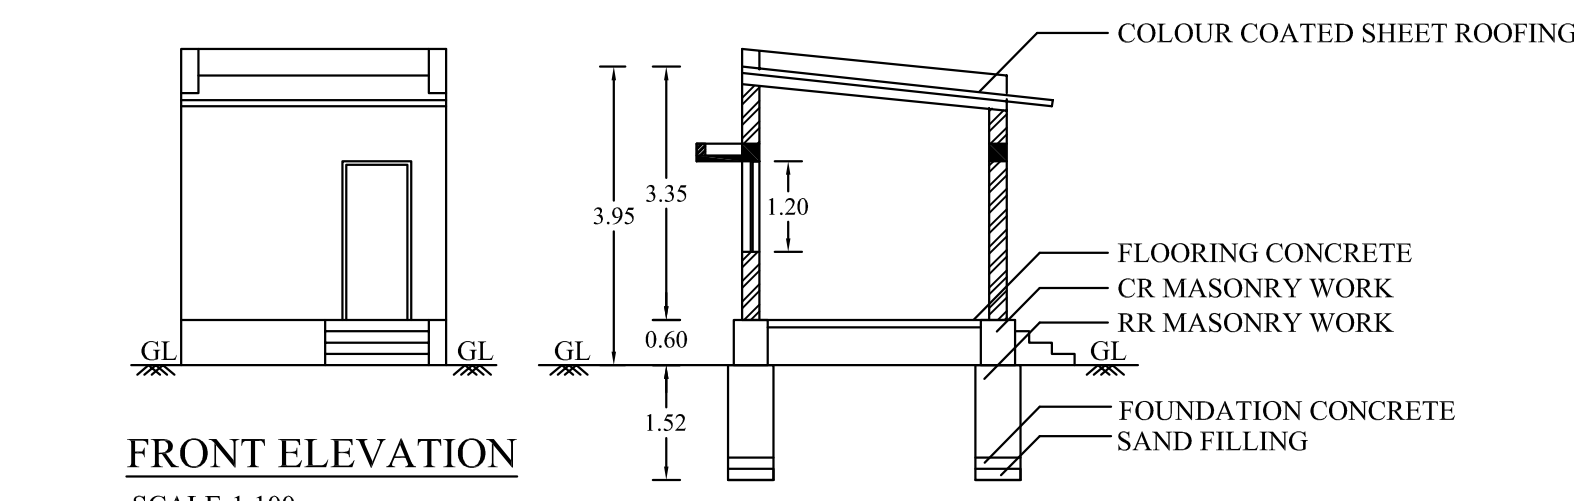


FRONT ELEVATION
SCALE-1:100

SECTION-ON -JJ'
SCALE-1:100

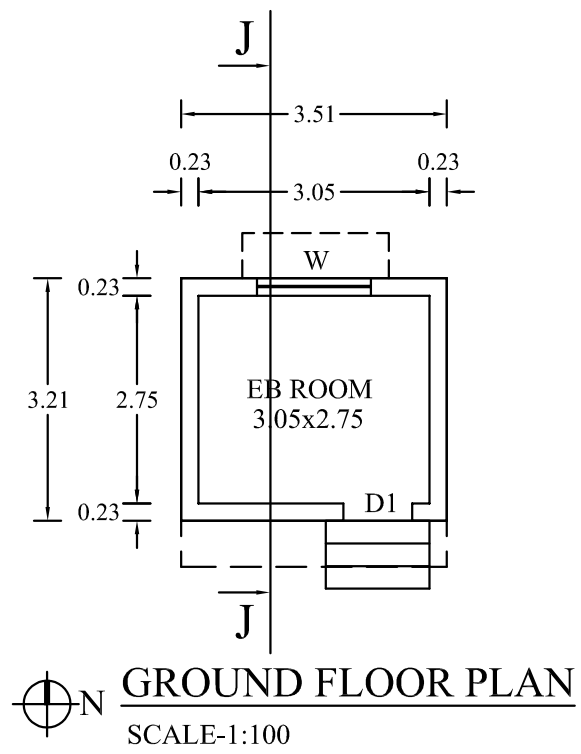


GROUND FLOOR PLAN
SCALE-1:100
EB ROOM (PROPOSED)

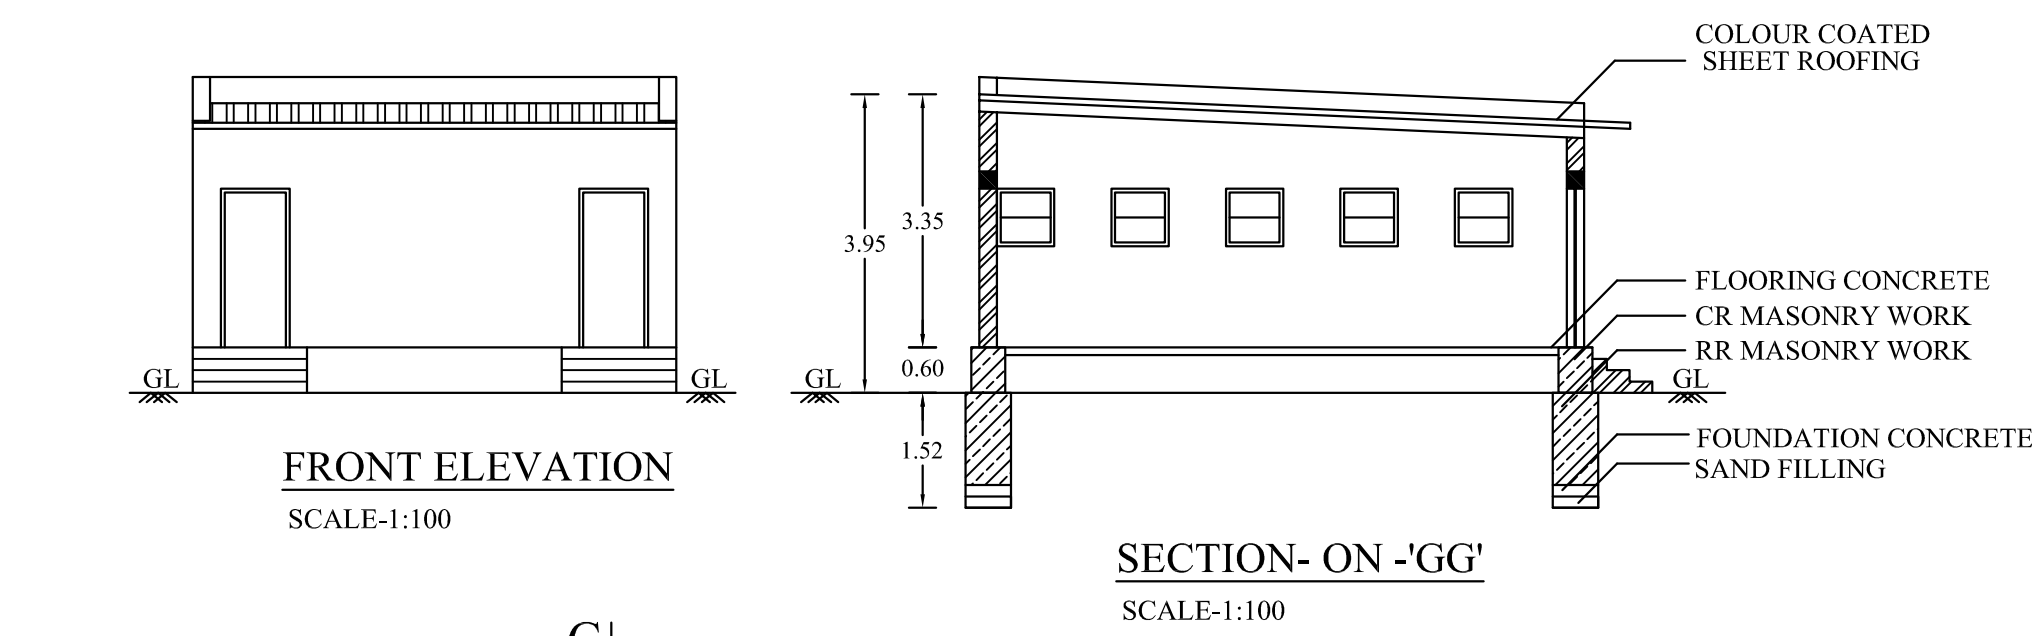

FRONT ELEVATION
SCALE-1:100

SECTION-ON -GG'
SCALE-1:100

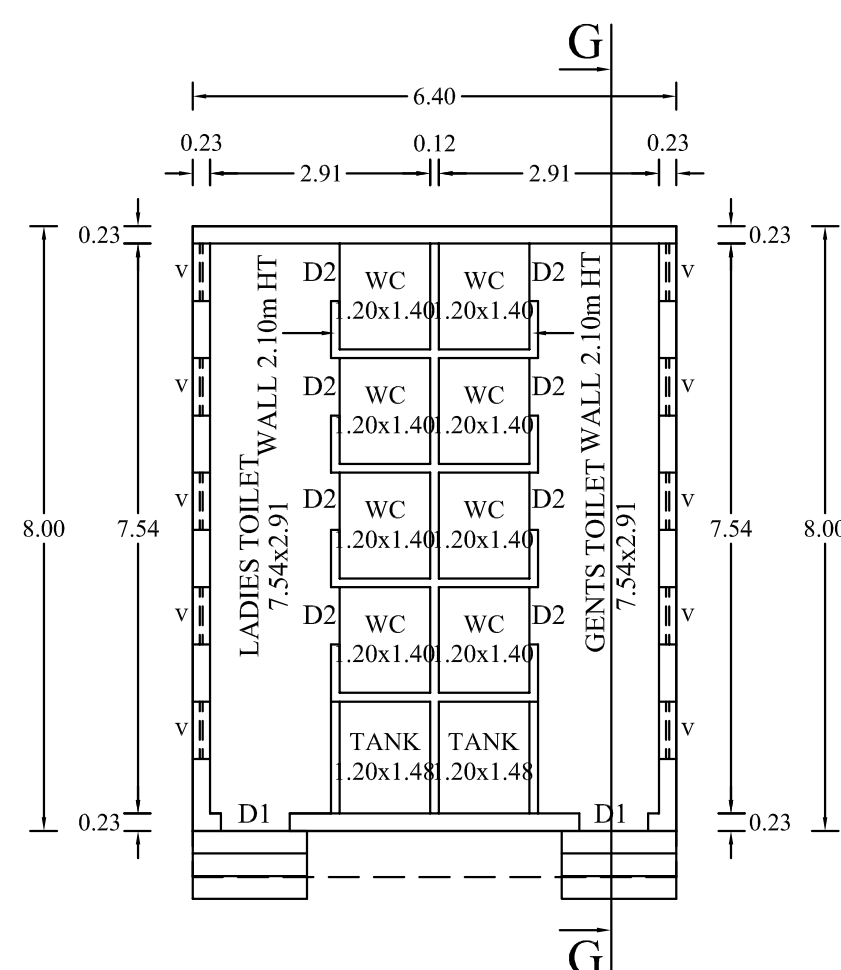

GROUND FLOOR PLAN
SCALE-1:100
TOILET BLOCK (PROPOSED)

SITE APPROVAL
Roc No: SWP / BPA / 0330564 / 2024
Site Boundary shown as "A to R" and
numbered as SWP / DTCP / Site
Approved No: 363 / 2024

BUILDING PERMISSION
Roc No: SWP / BPA / 0330564 / 2024
Building Permission No: 50 / 2024

PLAN SHOWING THE EXISTING AND PROPOSED CONSTRUCTION OF COLOUR COATED SHEET ROOF FORMULATIONS OF PHARMACEUTICALS (ORANGE) INDUSTRIAL BUILDING IN S.NO: S.NO:177/3B,177/4A1,177/4A2 pt, 177/4B, 181/1 AT ARULVADI VILLAGE, MALLANKULI PANCHAYAT, THALAVADI PANCHAYAT UNION, THALAVADI TALUK, ERODE DISTRICT.

Name of the Applicant:
M/s. SREE DEVARAJA INGREDIENT.

COLOUR INDEX	SCALE:- ALL DIMENSIONAL ARE IN METER SCALE 1:100
SITE BOUNDARY	
EXISTING BUILDING	
PROPOSED BUILDING	
EXISTING ROAD	
PROPOSED DRIVE WAY	
	FIRE EXTINGUISHER APRATUS PROVIDED IN NECESSARY PLACES.
	FIRE ALARM

JOINERY DETAIL:			
RS	ROLLING SHUTTER	:	4.50 x 4.80
RS1	ROLLING SHUTTER	:	2.50 x 2.10
D1	DOOR	:	0.91 x 2.10
D2	DOOR	:	0.76 x 2.10
SD	SWING DOOR	:	1.00 x 2.10
W	WINDOW	:	1.52 x 1.20
WM	WIRE MESH WINDOW	:	4.50 x 2.00
V	VENTILATOR	:	0.76 x 0.91
V1	VENTILATOR	:	0.91 x 0.91

BUILDING AREA				
S.No	DESCRIPTION	NON FSI AREA Sqm	FSI AREA Sqm	TOTAL AREA Sqm
1.	<u>EXISTING BUILDING</u> <u>COLOUR COATED SHEET ROOF</u>			
	MACHINERY HALL AND BOILER SHED AREA	----	877.55	877.55
	CHIMNEY AREA	1.13	----	1.13
1.	<u>PROPOSED BUILDING</u> <u>COLOUR COATED SHEET ROOF</u>			
	MACHINERY HALL AND BOILER SHED AREA	----	482.75	482.75
	POWER HOUSE AREA	----	80.09	80.09
	EB ROOM AREA	----	11.27	11.27
	TOILET BLOCK AREA	----	51.20	51.20

HP DETAIL				
S.No	Name of the Machine	HP	No	Total HP
1.	DRIER-1	50.00	1	50.00
2.	DRIER-2	30.00	1	30.00
3.	SPREADER	7.50	1	7.50
4.	SCREW PRESSING Mc	15.00	1	15.00
5.	PELLET Mc	20.00	1	20.00
6.	FEEDING BUNKER	10.00	1	10.00
7.	ETP MOTOR	15.00	1	15.00
8.	LIGHTING	1.50	1	1.50
Total				149.00

NOTE:
TOTAL HP : 149.00 HP
TOTAL No's WORKERS : 25.00 No's
125 kva GENERATOR : 1 No.

APPLICANT:

FOR SREE DEVARAJA INGREDIENT
MANAGER







ENGINEER:

Dr. M. RAJA, B.E.,
SHAJI JEEVAGAN CONSULTANT
CONSULTING CIVIL ENGINEER
SC&P, IAS & ALP LICENSED SURVEYOR
25, Mettu Marlamman Kovil Street,
SALEM-1, Cell: 98425 14118

R. SANTHOSH KUMAR, M.Arch.
(Registered Architect Council of Architecture)
CA/2015/67207
Registered Architect Grade - I, DTCP
Registration No. 01/Ra-1/2019
Salem - 635055. Ph: 9884701213

DEPUTY DIRECTOR (I/C)
DISTRICT TOWN AND COUNTRY PLANNING OFFICE
ERODE DISTRICT

SURVEYOR / ASSISTANT DRAUGHTSMAN	
DRAUGHTSMAN GRADE -III	
ARCHITECTURAL / PLANNING ASSISTANT	

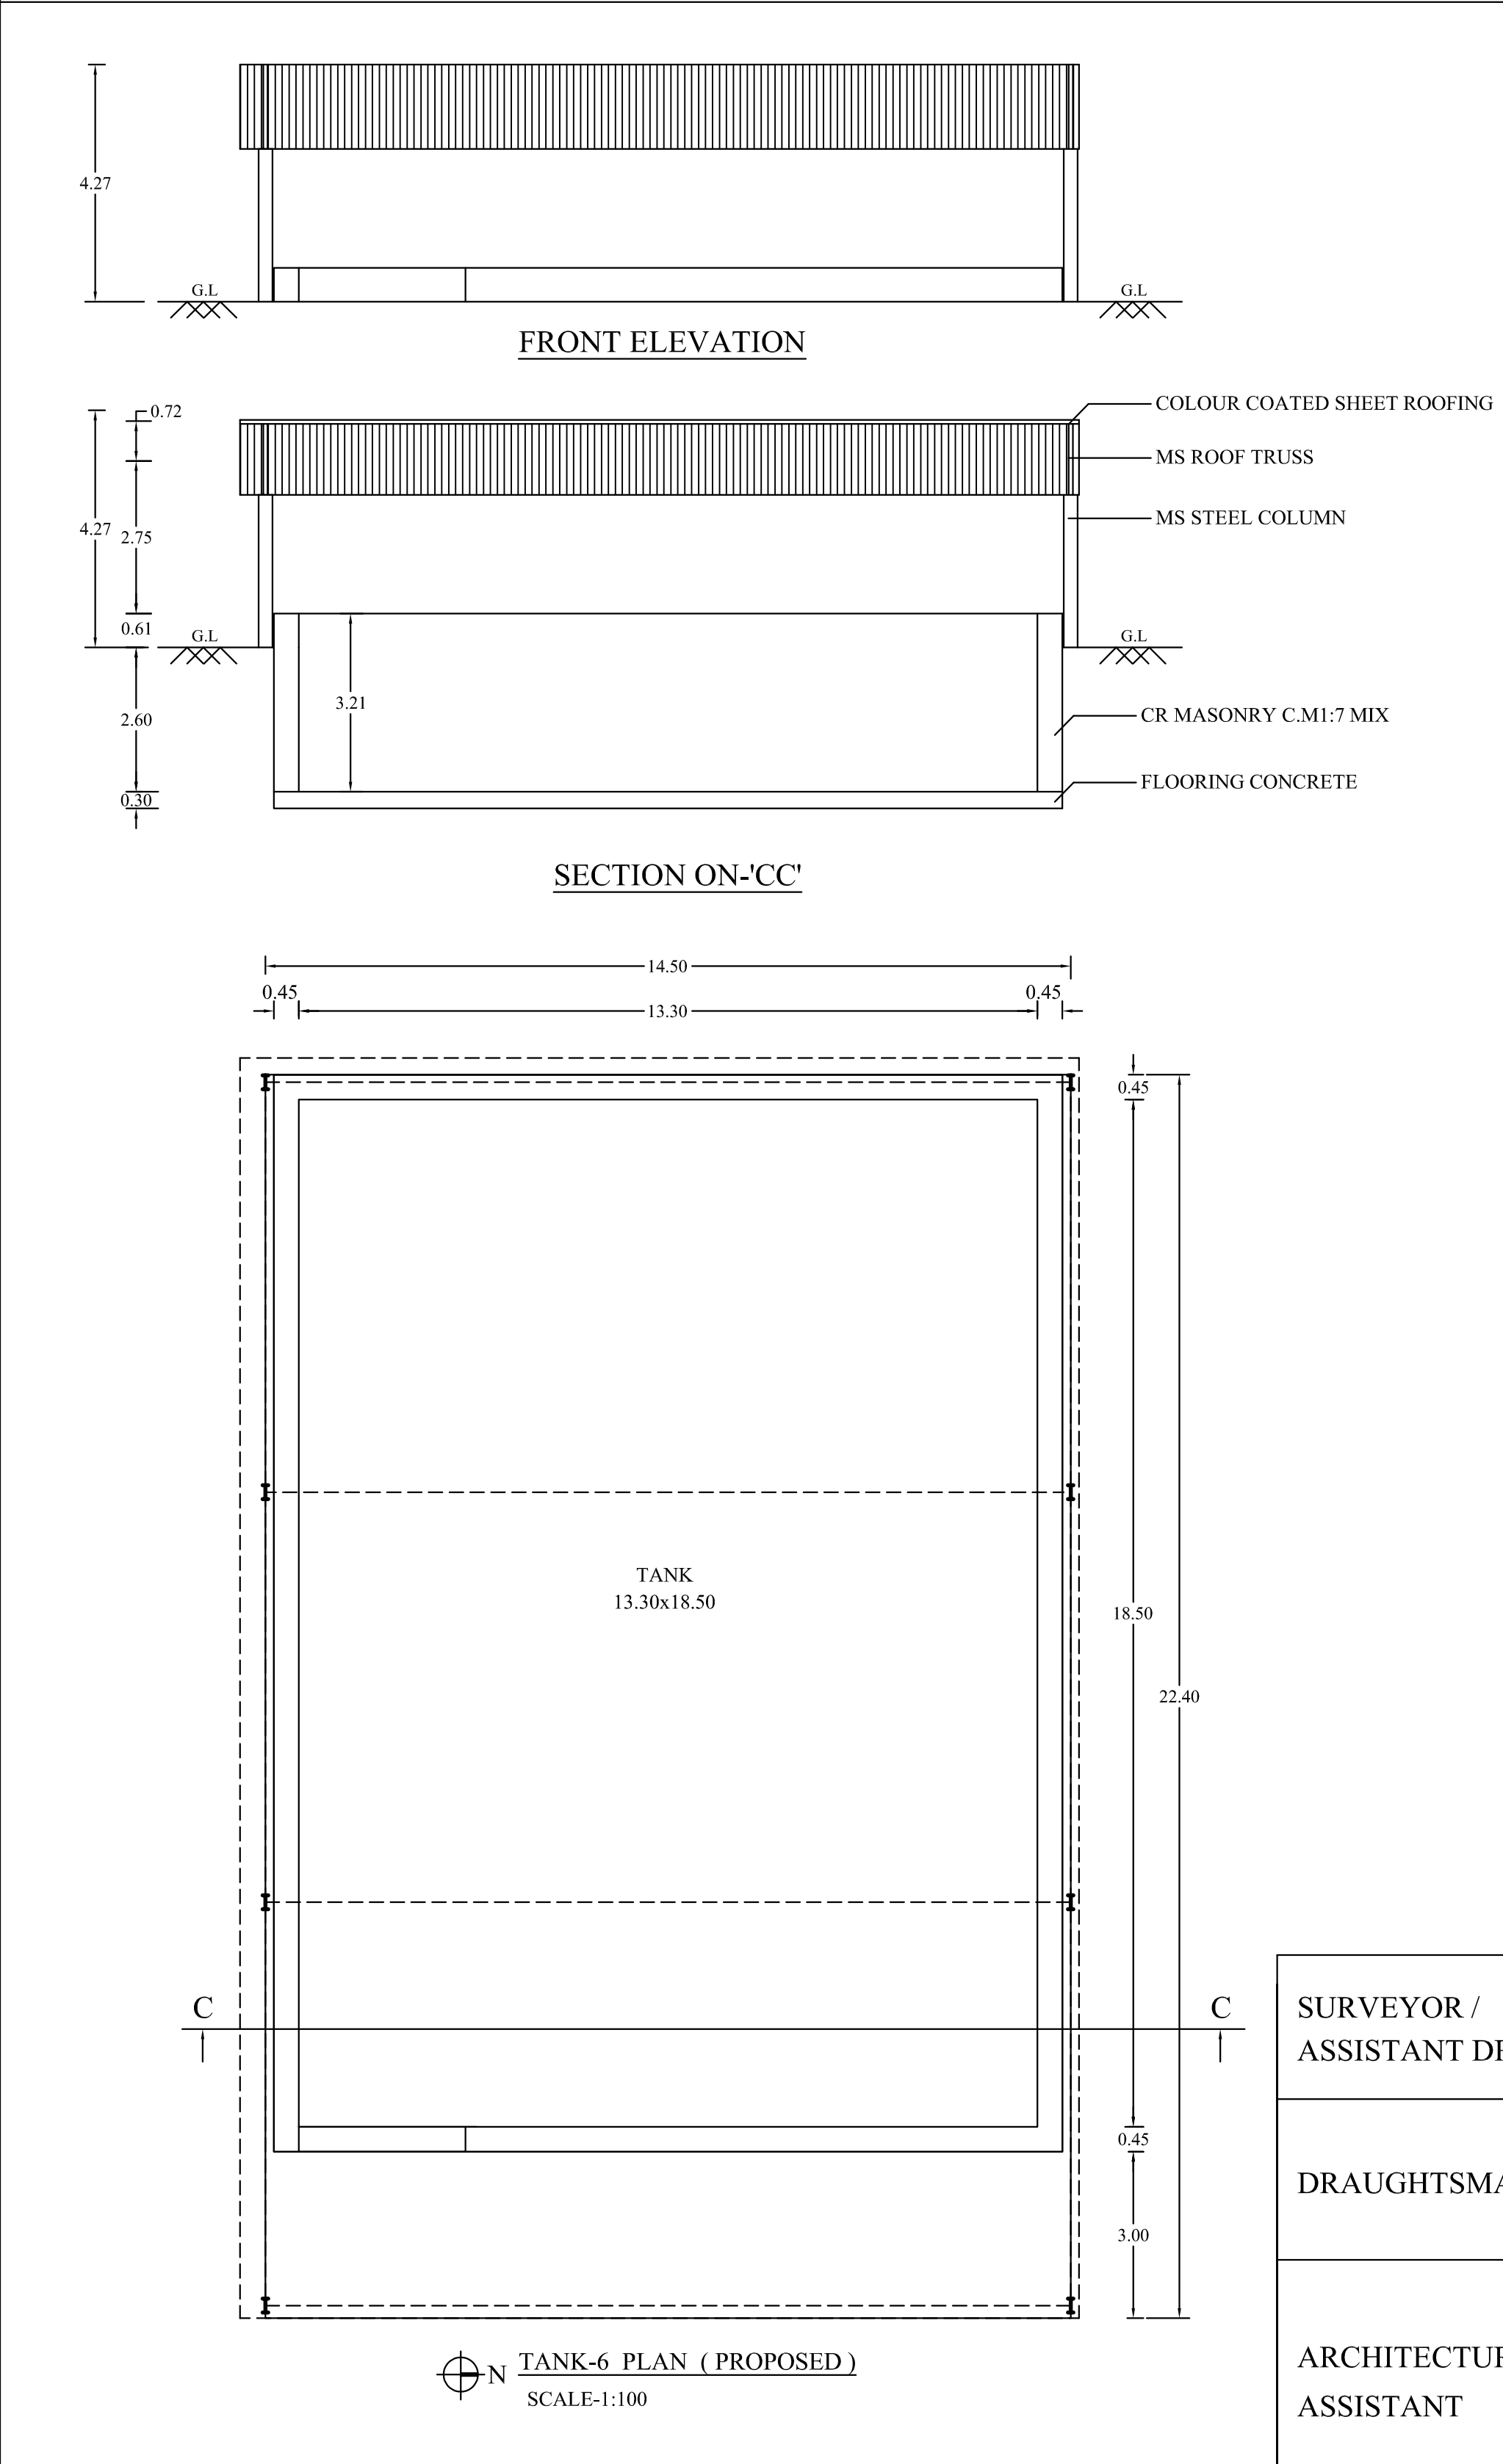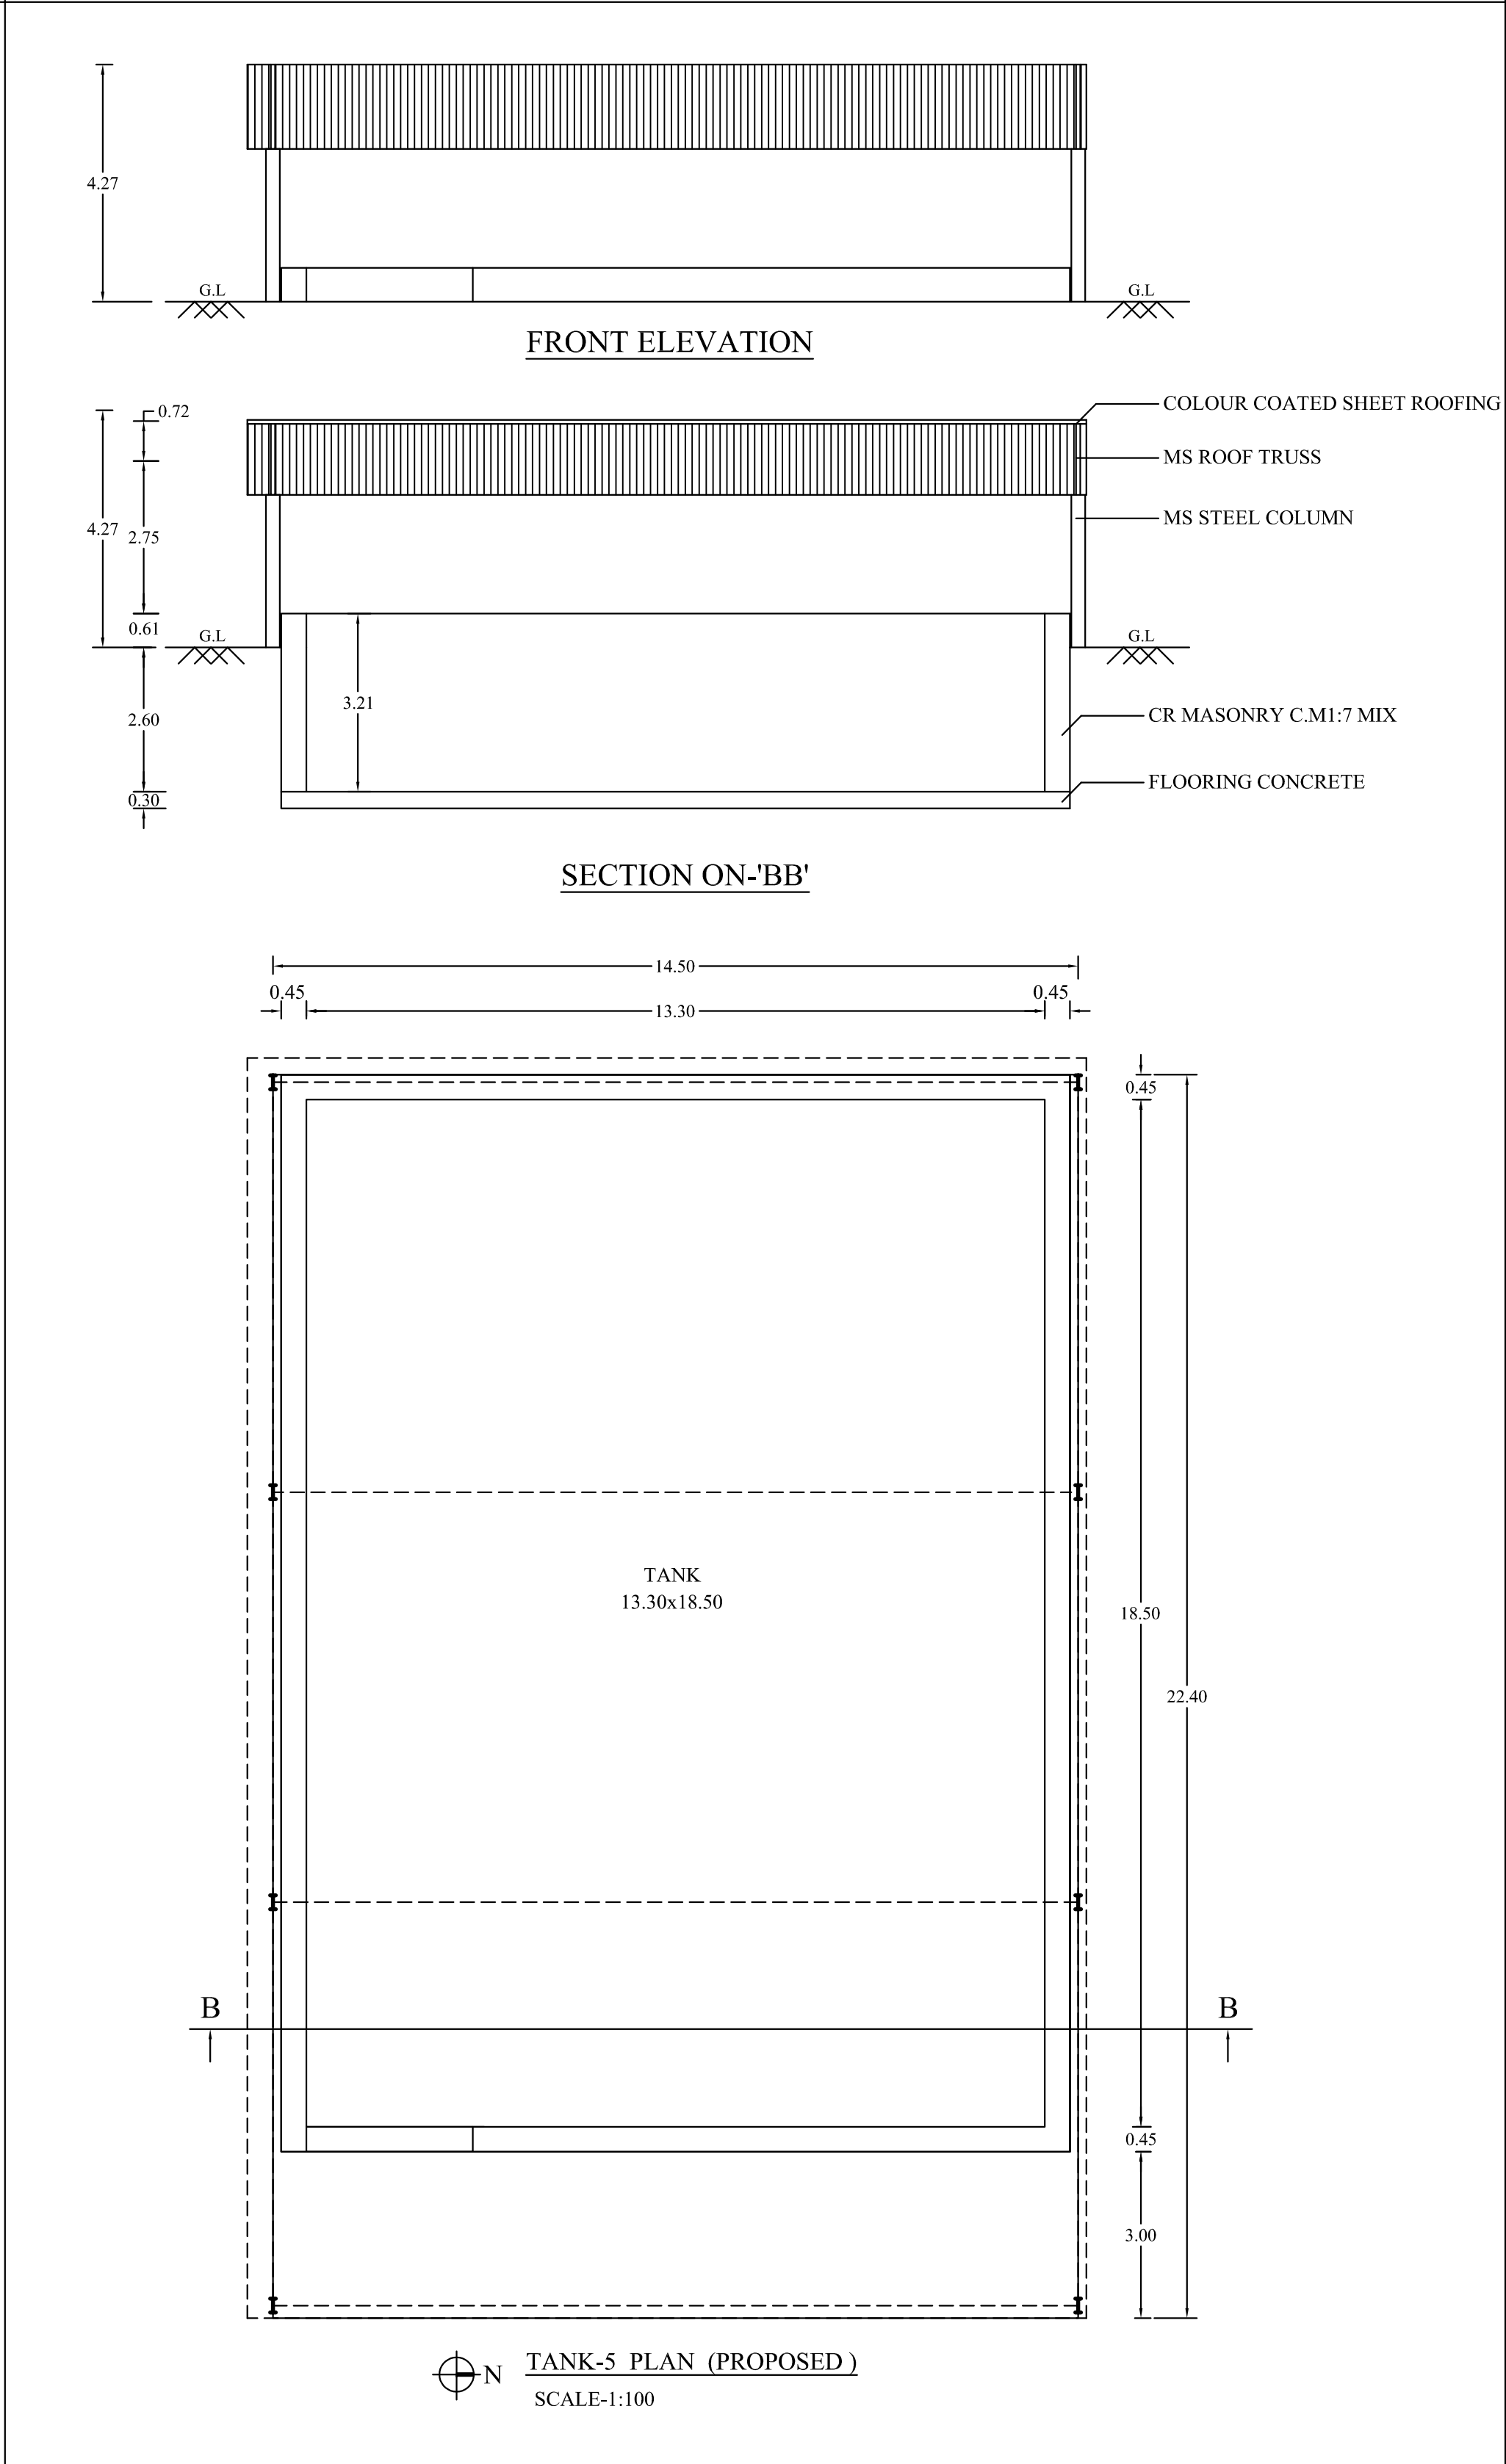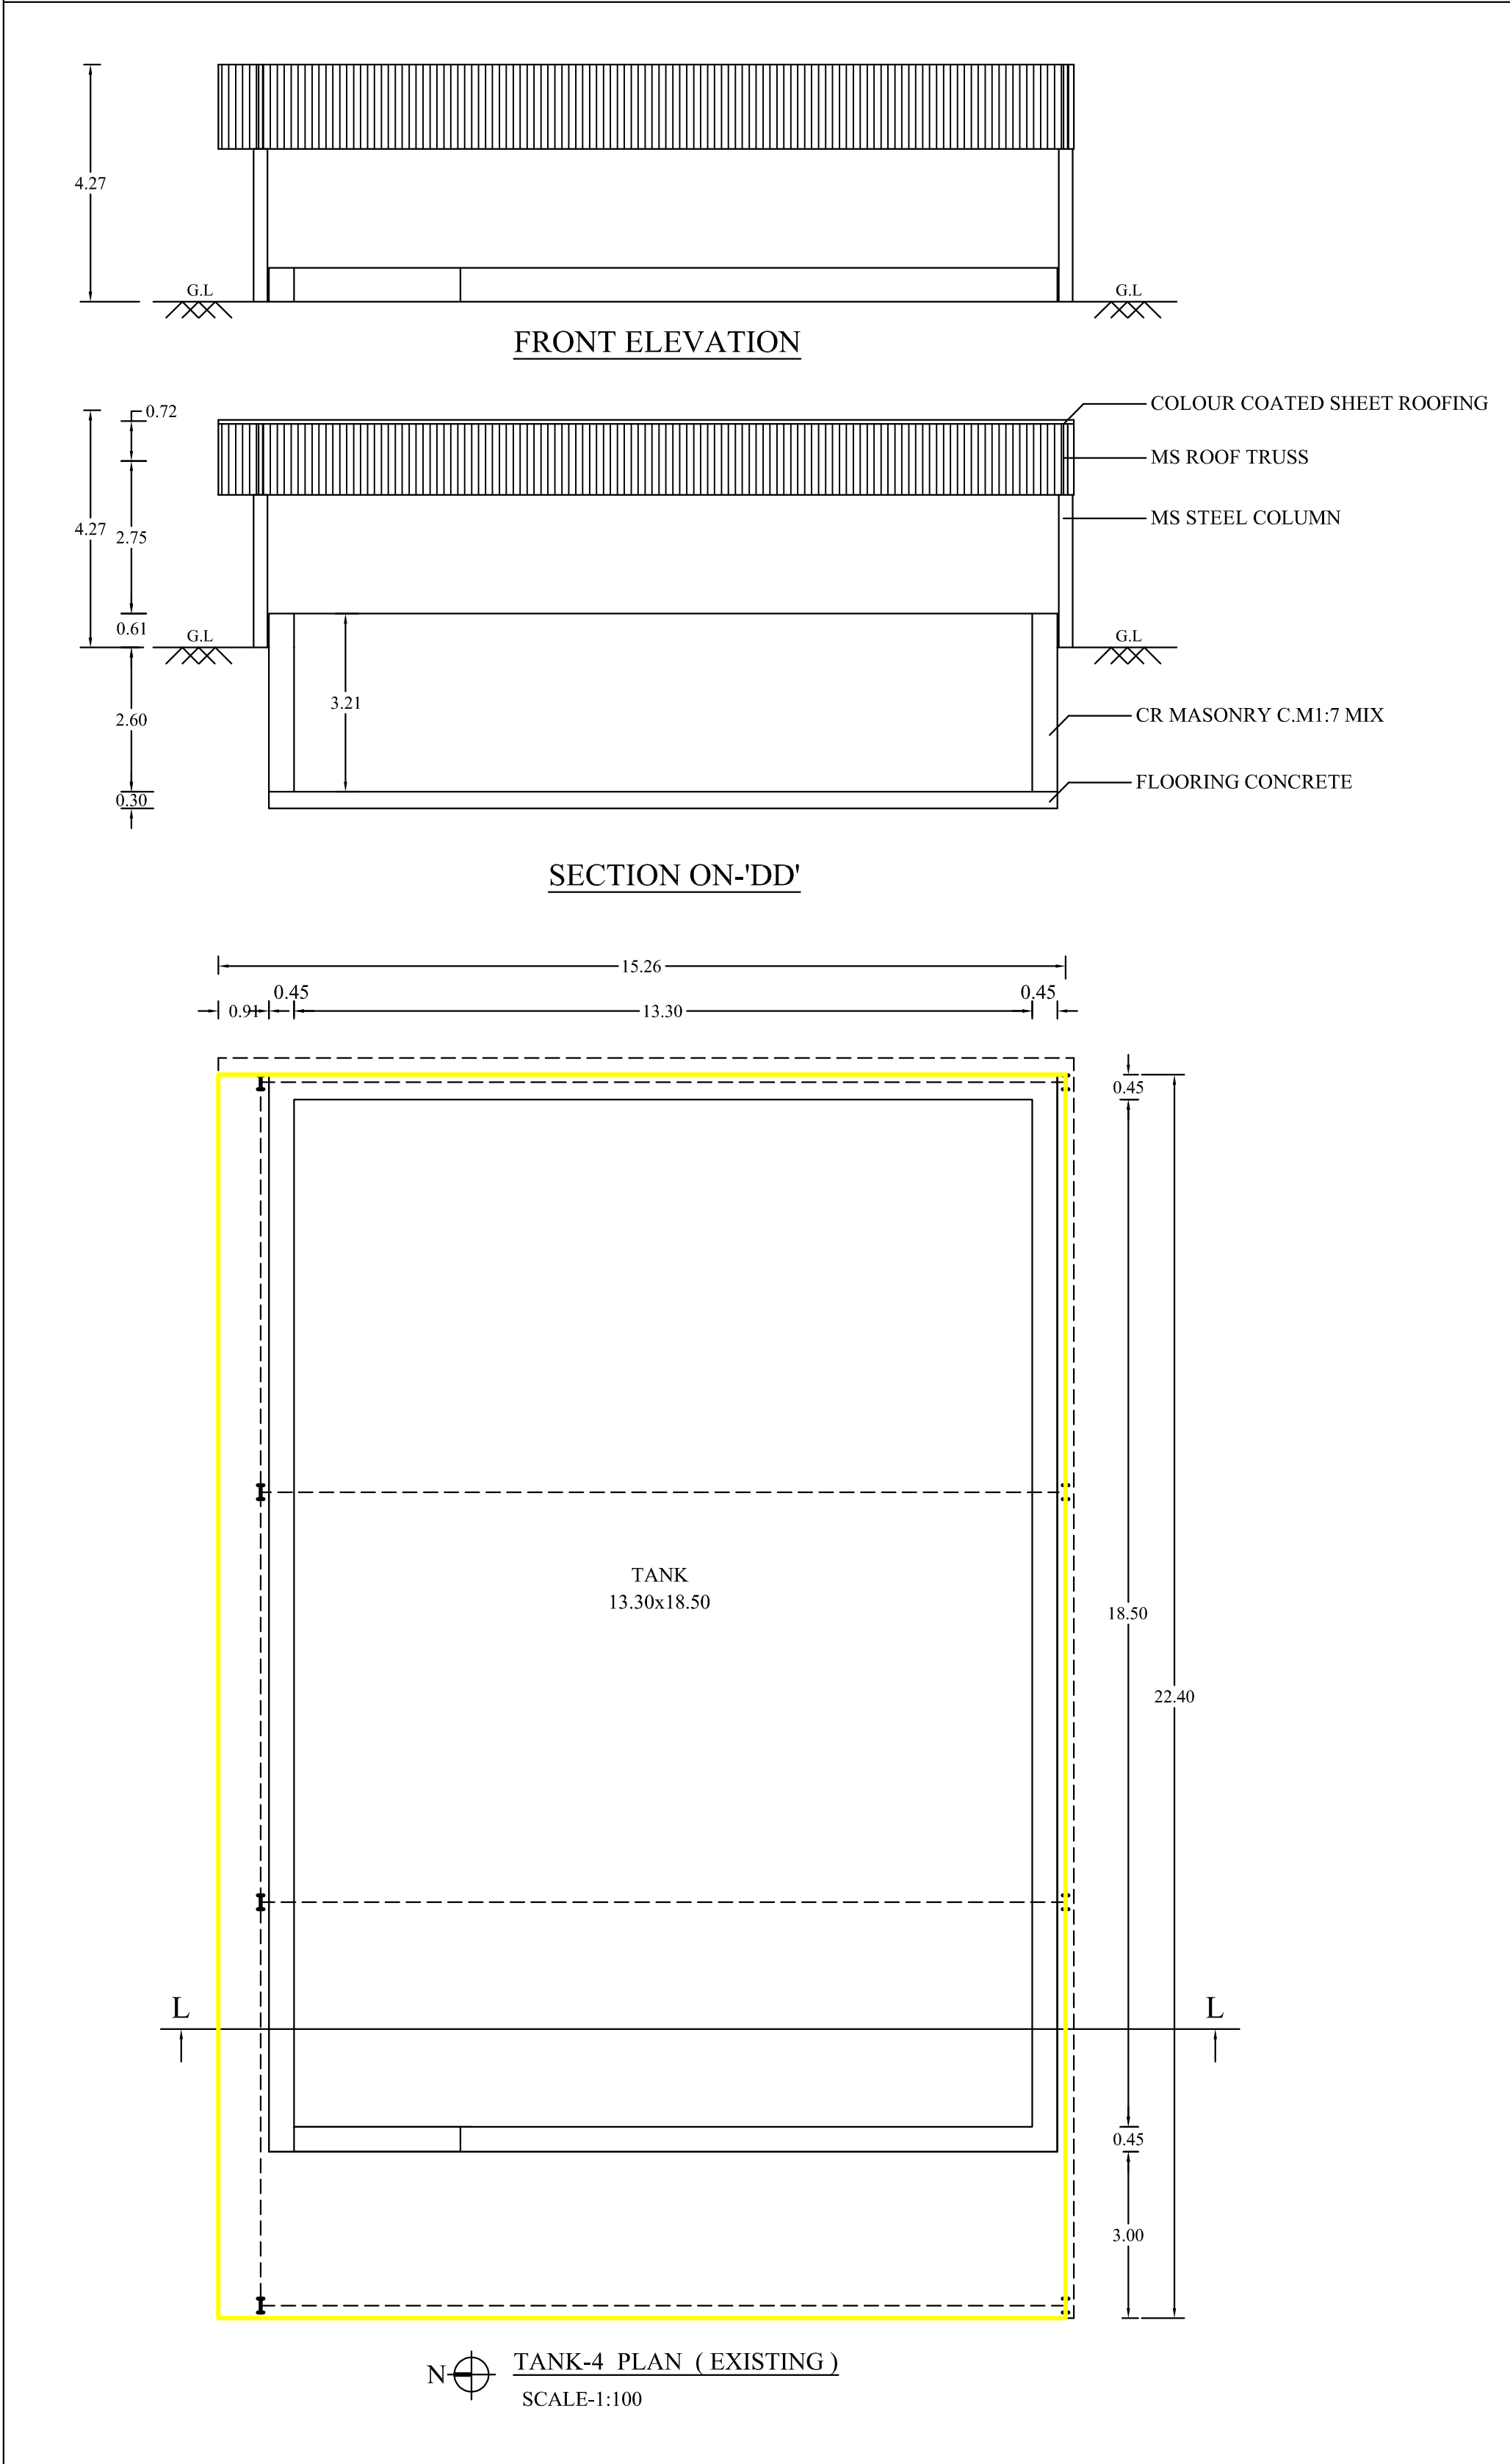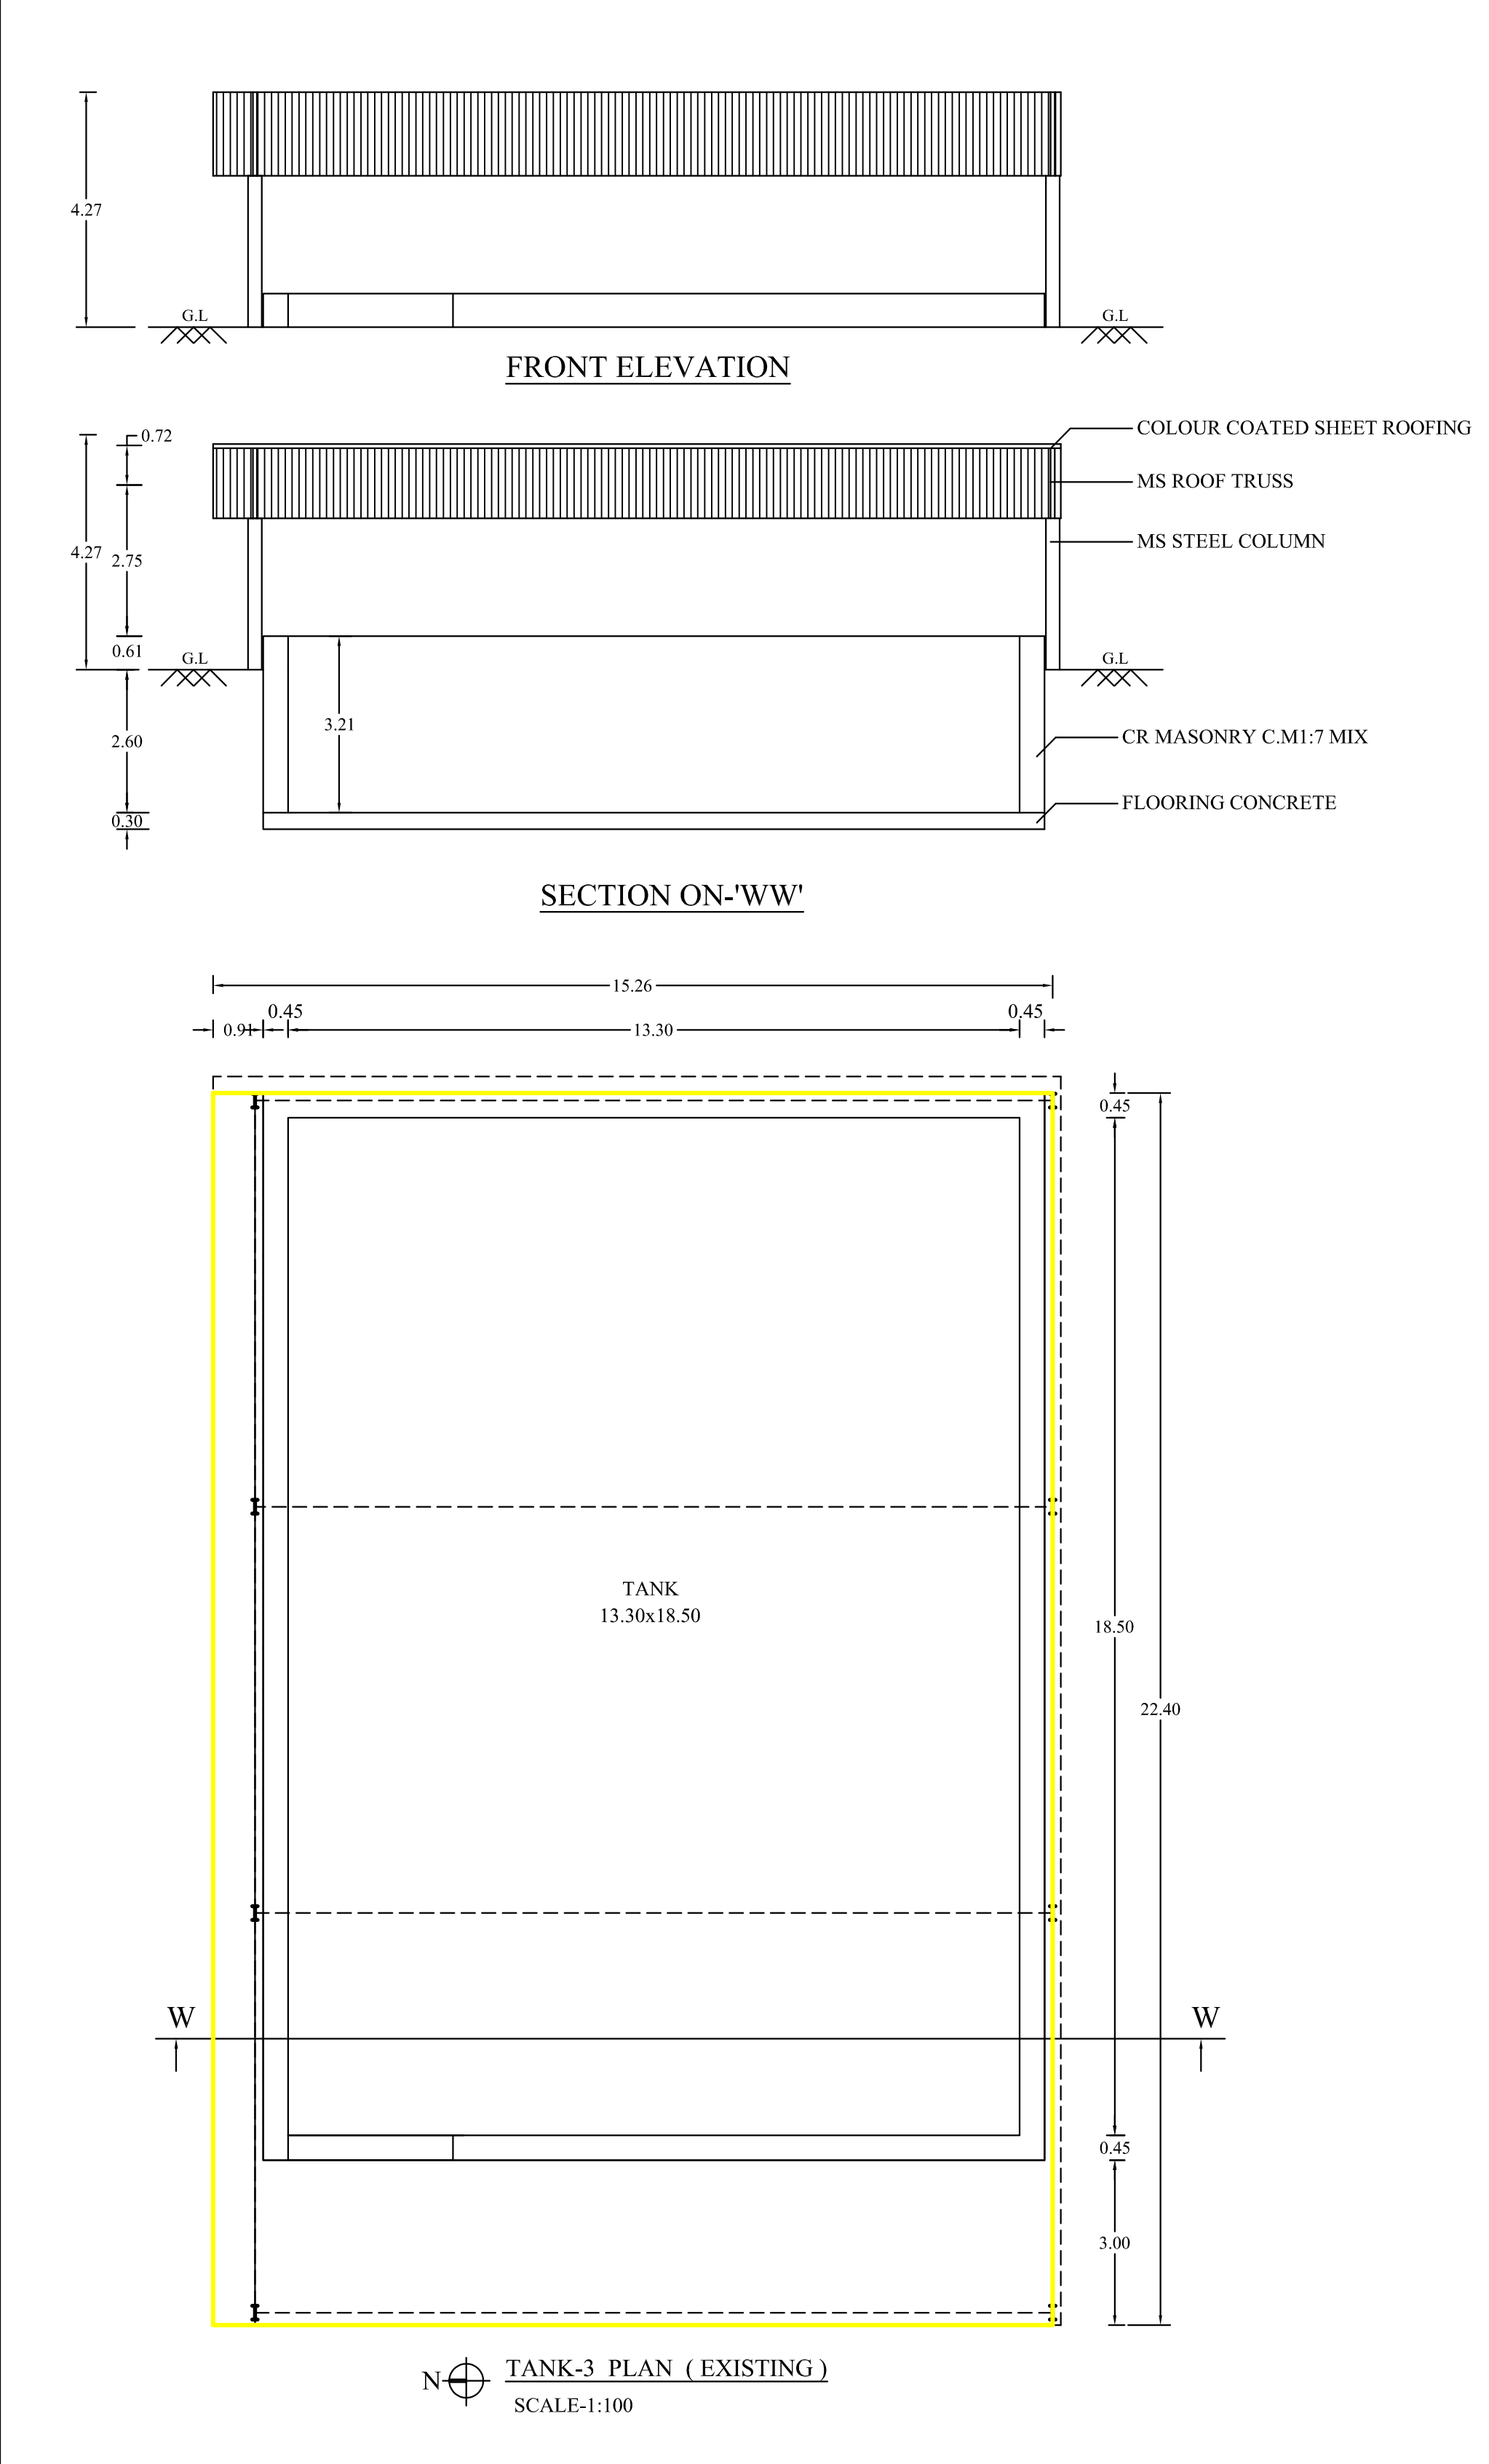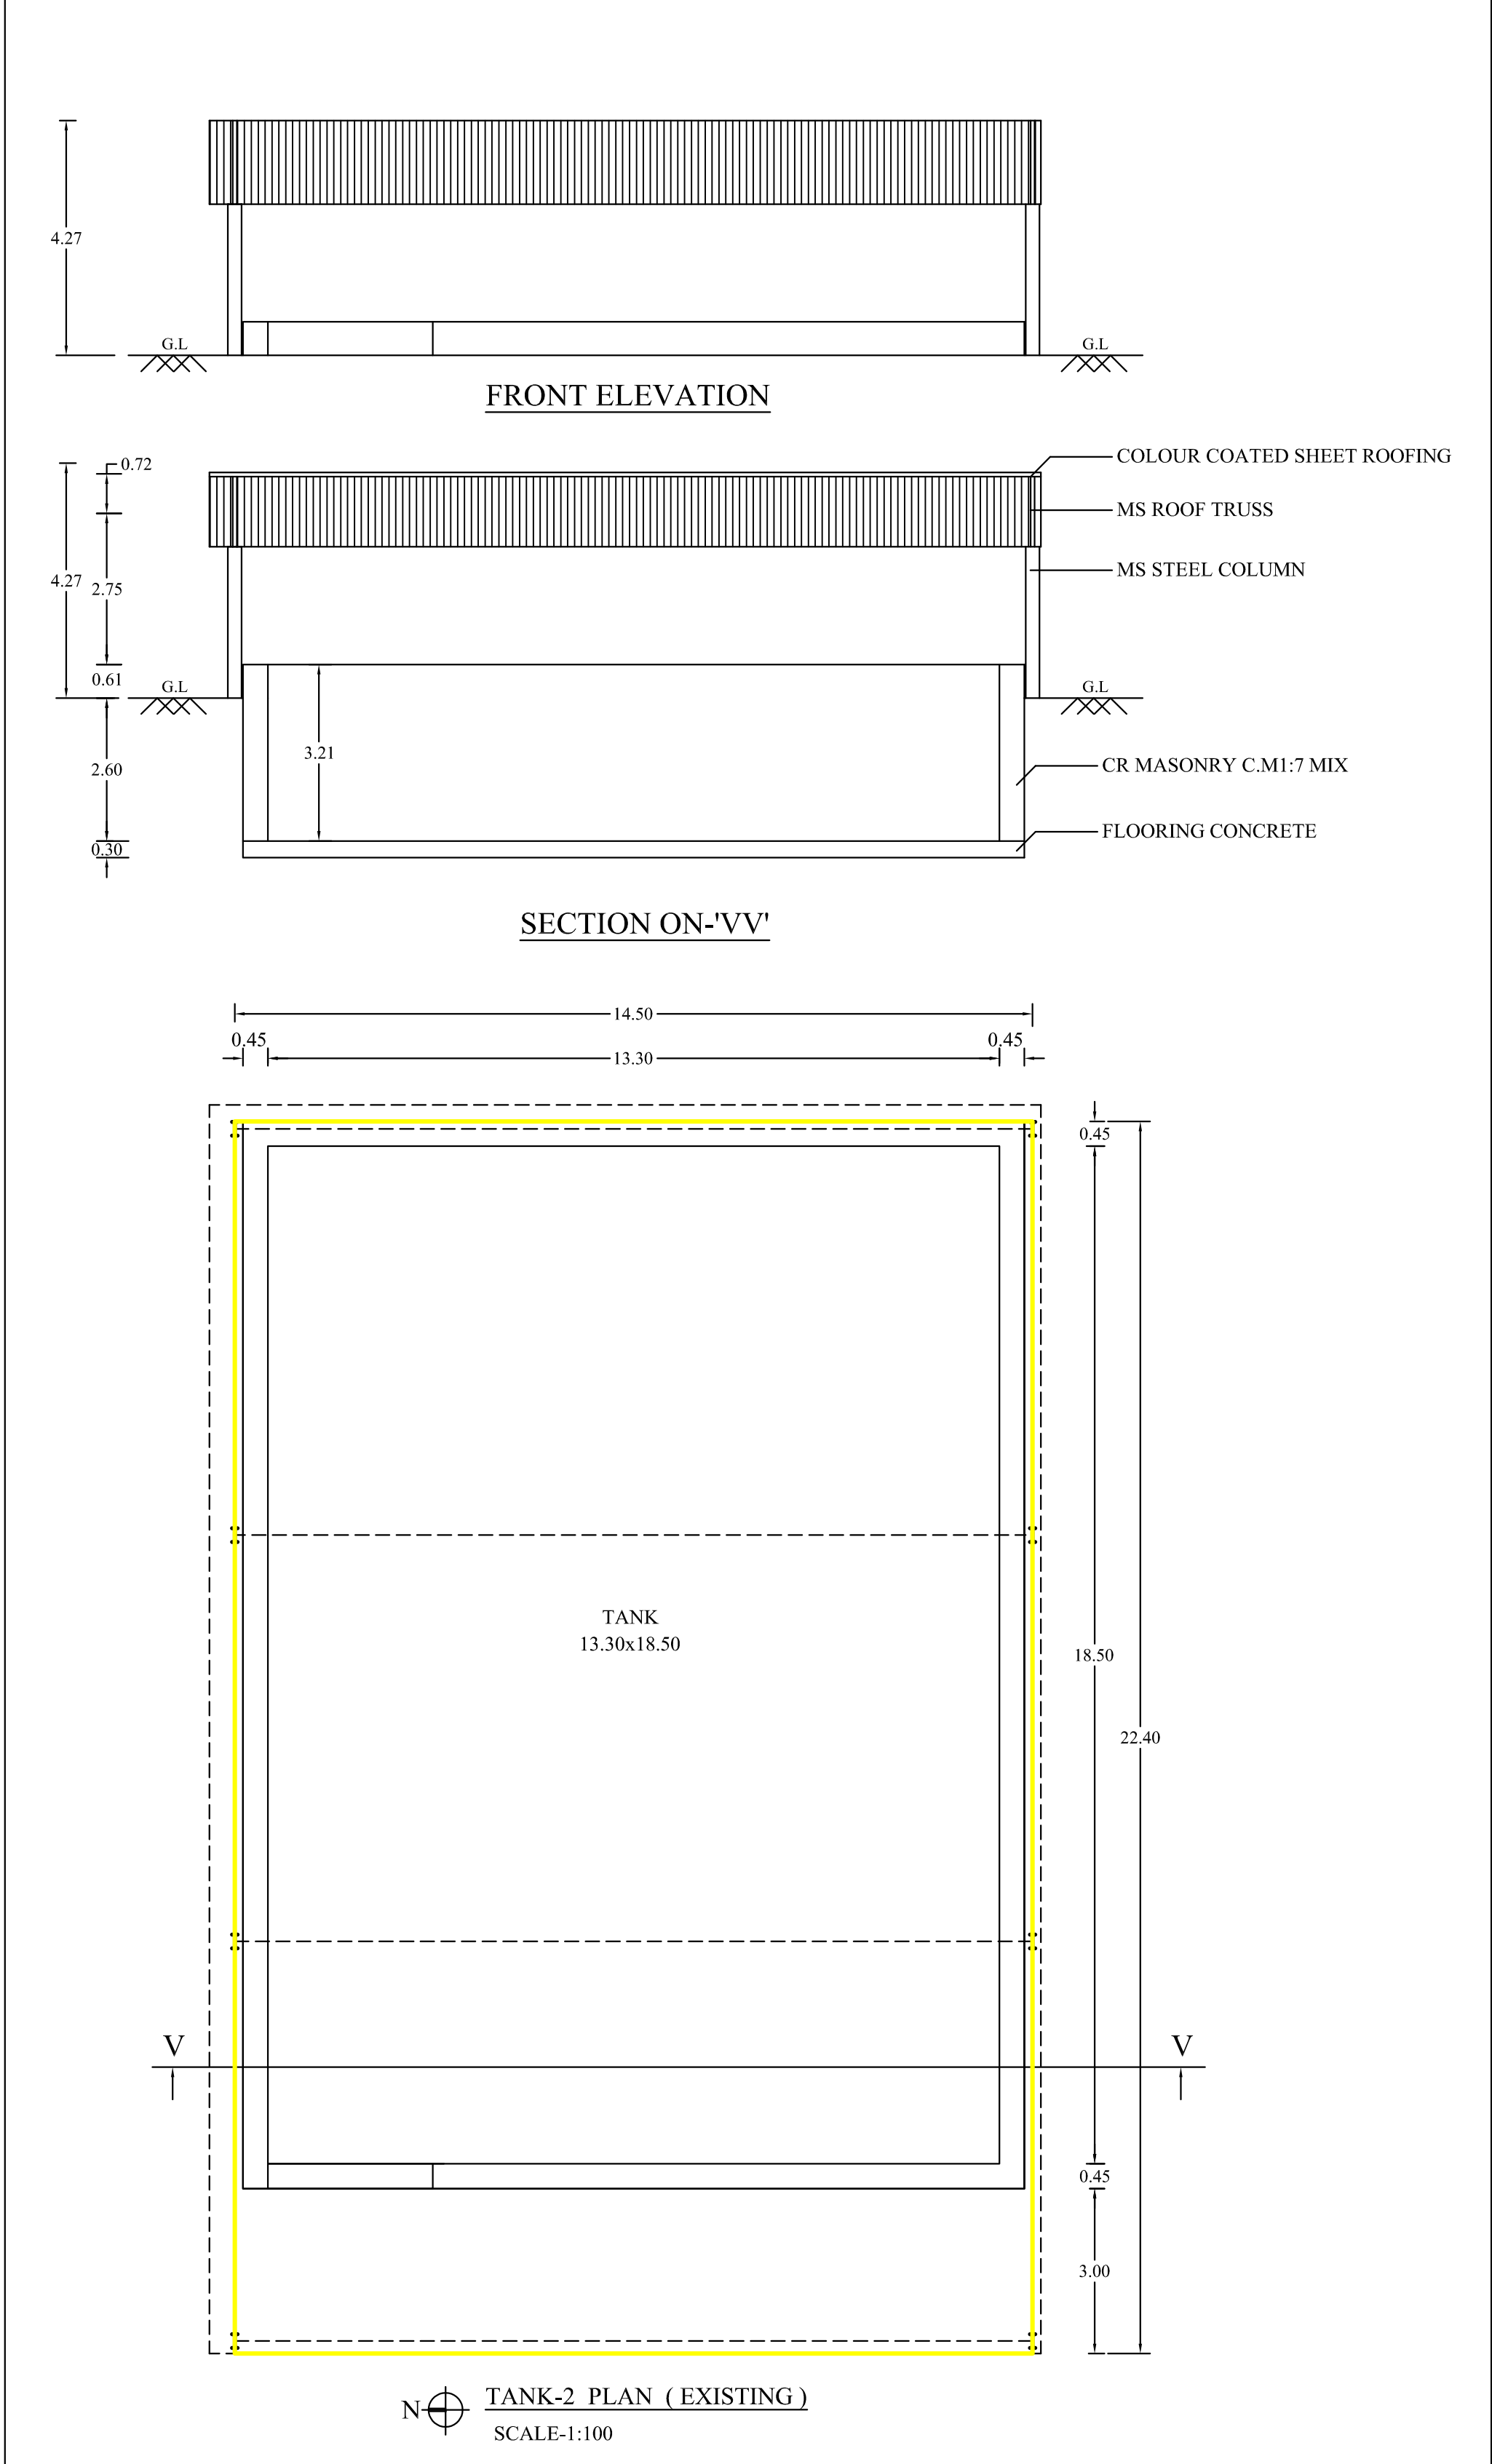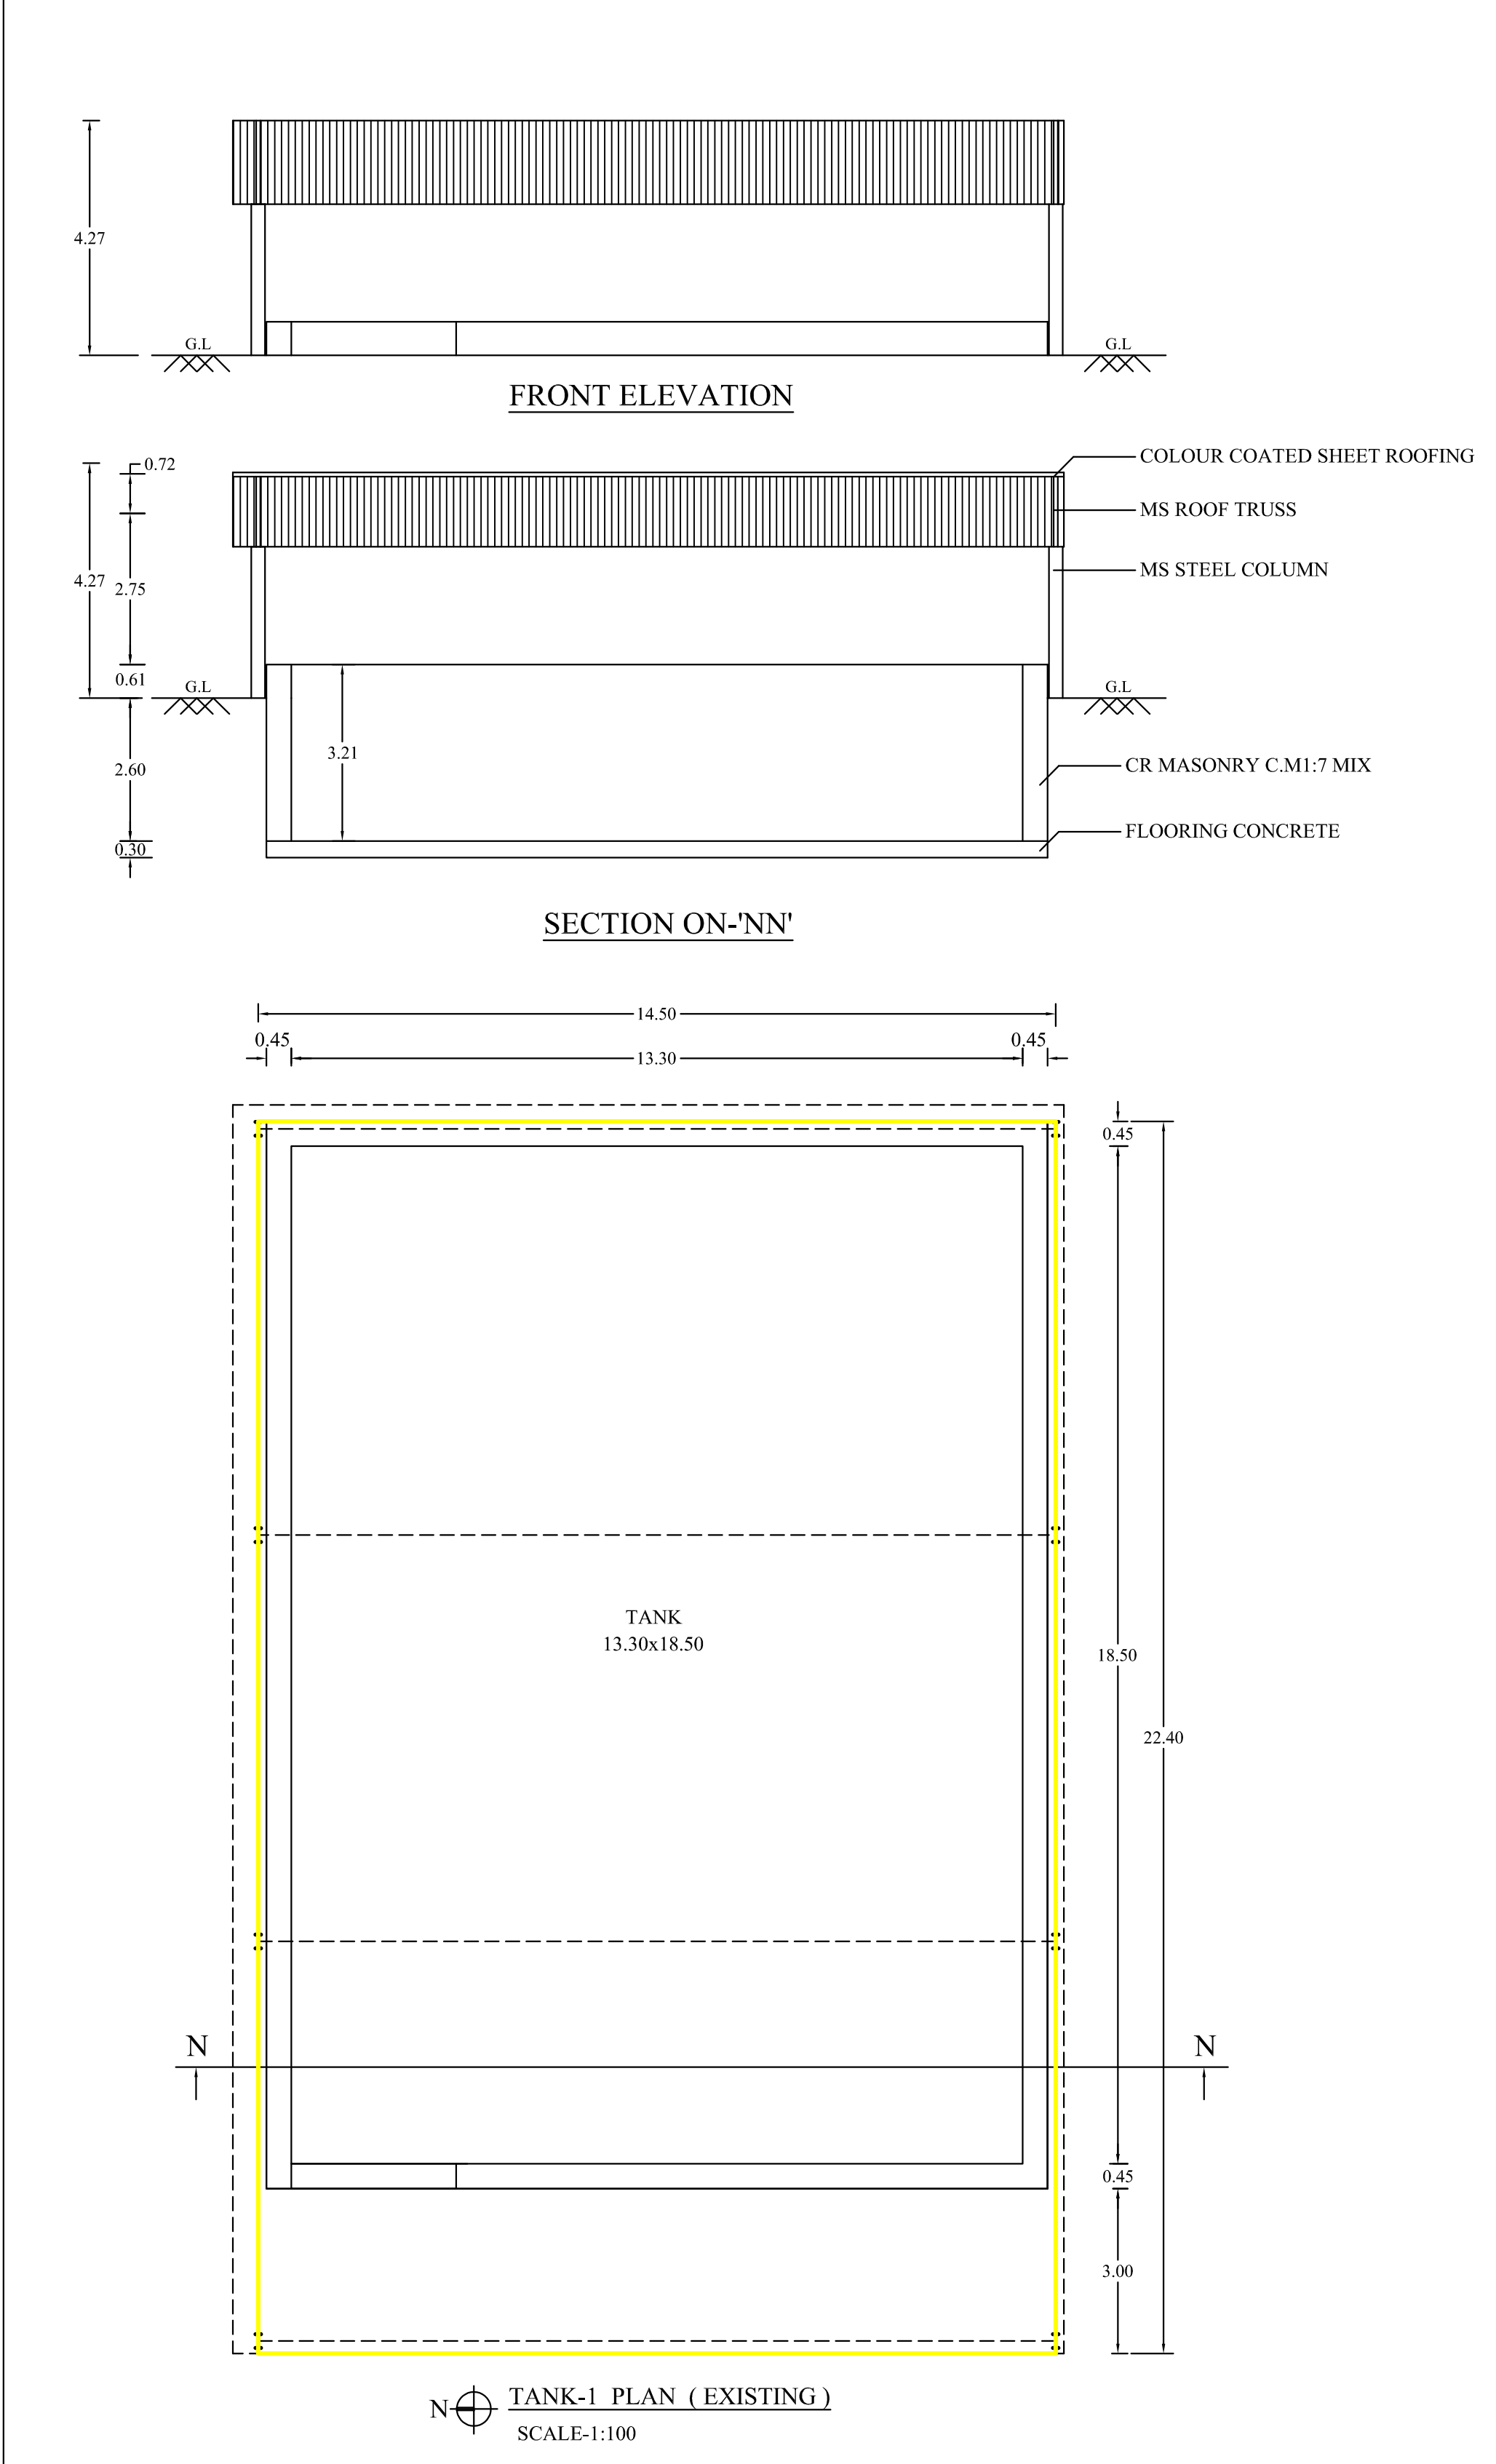

PLAN SHOWING THE EXISTING AND PROPOSED CONSTRUCTION OF COLOUR COATED SHEET ROOF FORMULATIONS OF PHARMACEUTICALS (ORANGE) INDUSTRIAL BUILDING IN S.NO: S.NO:177/3B,177/4A1,177/4A2 pt, 177/4B, 181/1 AT ARULVADI VILLAGE, MALLANKULI PANCHAYAT, THALAVADI PANCHAYAT UNION, THALAVADI TALUK, ERODE DISTRICT.

Name of the Applicant:
M/s. SREE DEVARAJA INGREDIENT.

COLOUR INDEX	SCALE:- ALL DIMENSIONAL ARE IN METER SCALE 1:100
SITE BOUNDARY EXISTING BUILDING PROPOSED BUILDING EXISTING ROAD PROPOSED DRIVE WAY	FIRE EXTINGUISHER APRATUS PROVIDED IN NECESSARY PLACES. FIRE ALARAM

BUILDING AREA				
S.No	DESCRIPTION\	NON FSI AREA Sqm	FSI AREA Sqm	TOTAL AREA Sqm
EXISTING BUILDING COLOUR COATED SHEET ROOF				
1.	TANK-1 AREA	----	324.84	324.84
2.	TANK-2 AREA	----	324.84	324.84
3.	TANK-3 AREA	----	341.86	341.86
4.	TANK-4 AREA	----	341.86	341.86
PROPOSED BUILDING COLOUR COATED SHEET ROOF				
1.	TANK-5 AREA	----	324.84	324.84
2.	TANK-6 AREA	----	324.84	324.84

SITE APPROVAL
Roc No: SWP / BPA / 0330564 / 2024
Site Boundary shown as "A to R" and
numbered as SWP / DTCP / Site
Approved No: 363 / 2024

BUILDING PERMISSION
Roc No: SWP / BPA / 0330564 / 2024
Building Permission No: 50 / 2024

APPLICANT:

ENGINEER:

SURVEYOR / ASSISTANT DRAUGHTSMAN	
DRAUGHTSMAN GRADE -III	
ARCHITECTURAL / PLANNING ASSISTANT	

DEPUTY DIRECTOR (I/C)
DISTRICT TOWN AND COUNTRY PLANNING OFFICE
ERODE DISTRICT

