



DETAILED PLAN


SCALE 1 : 100

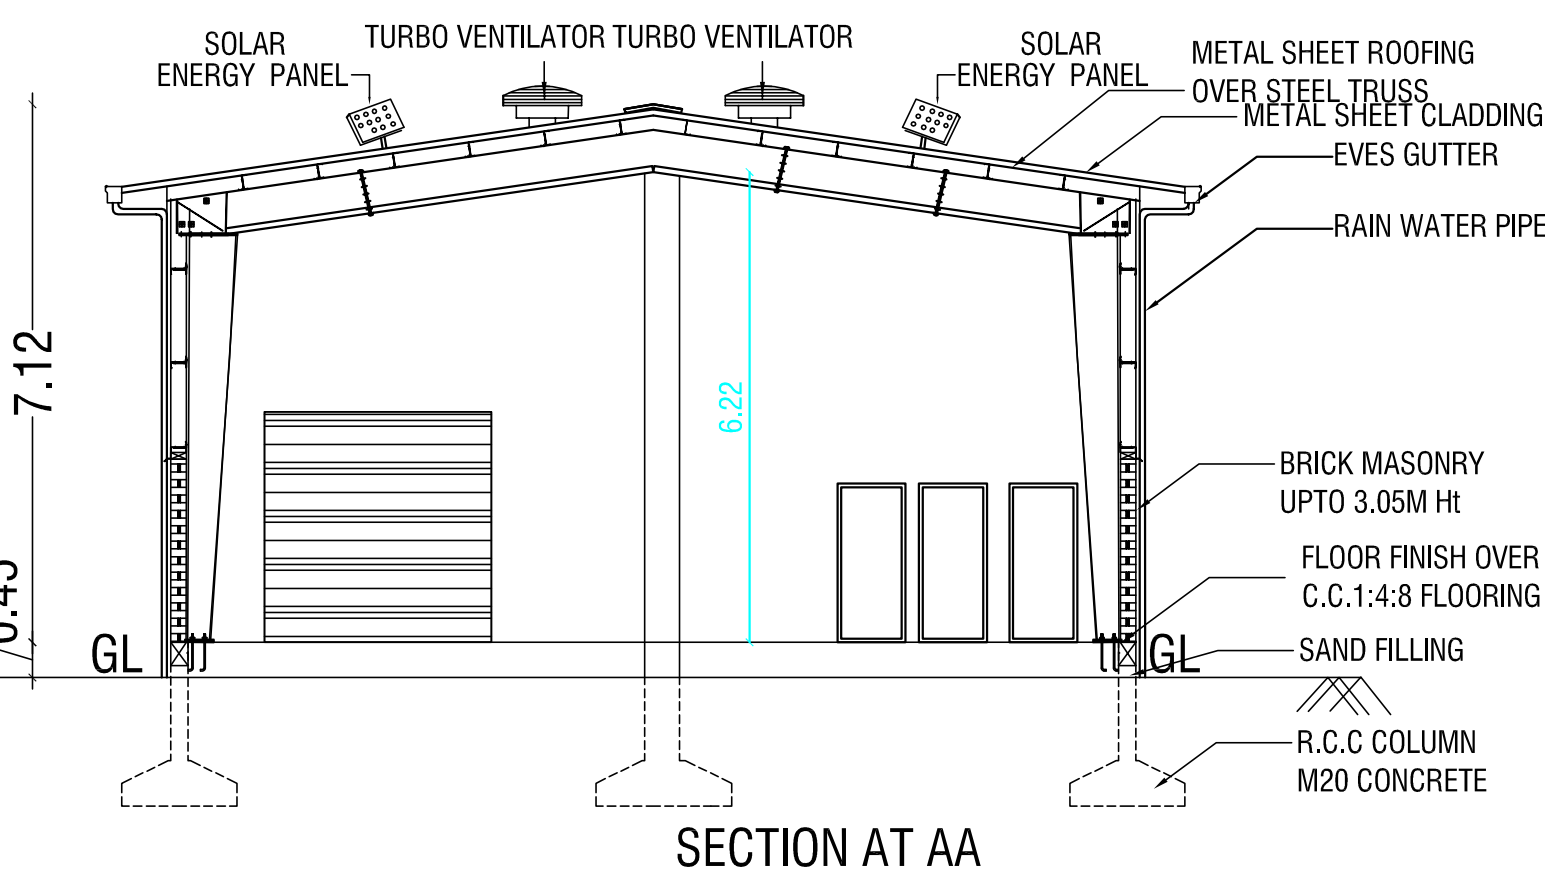


SECTION AT AA

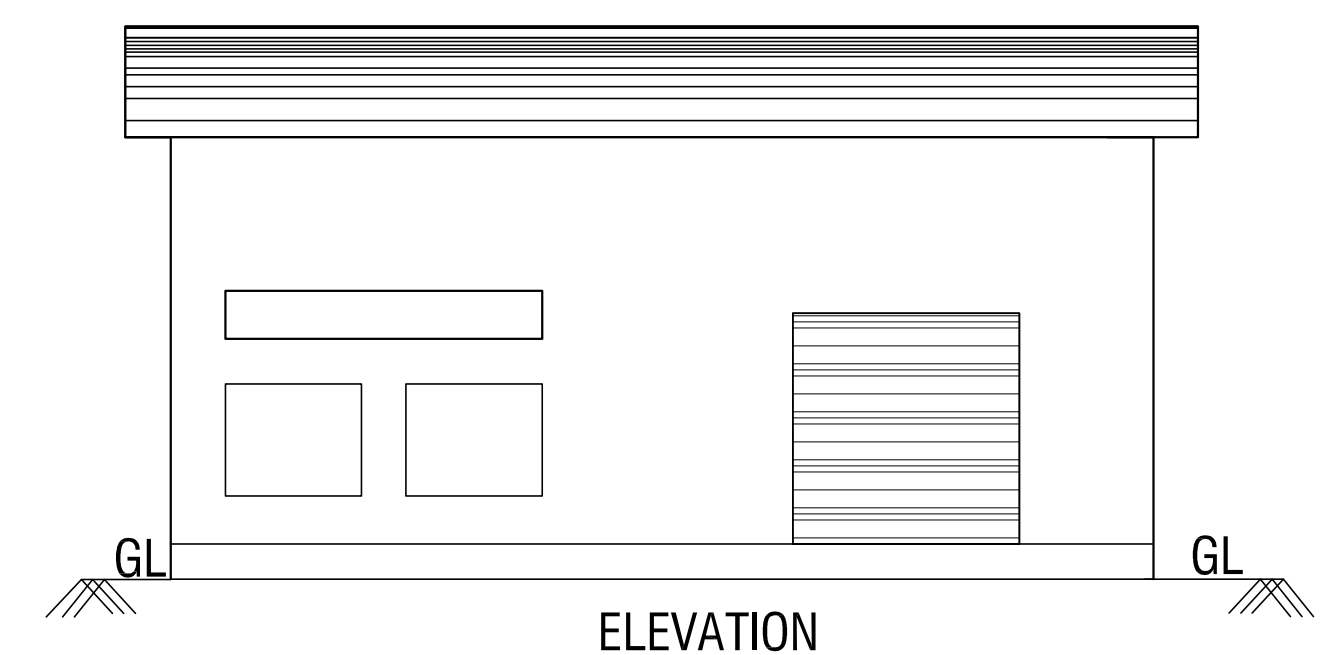


ELEVATION

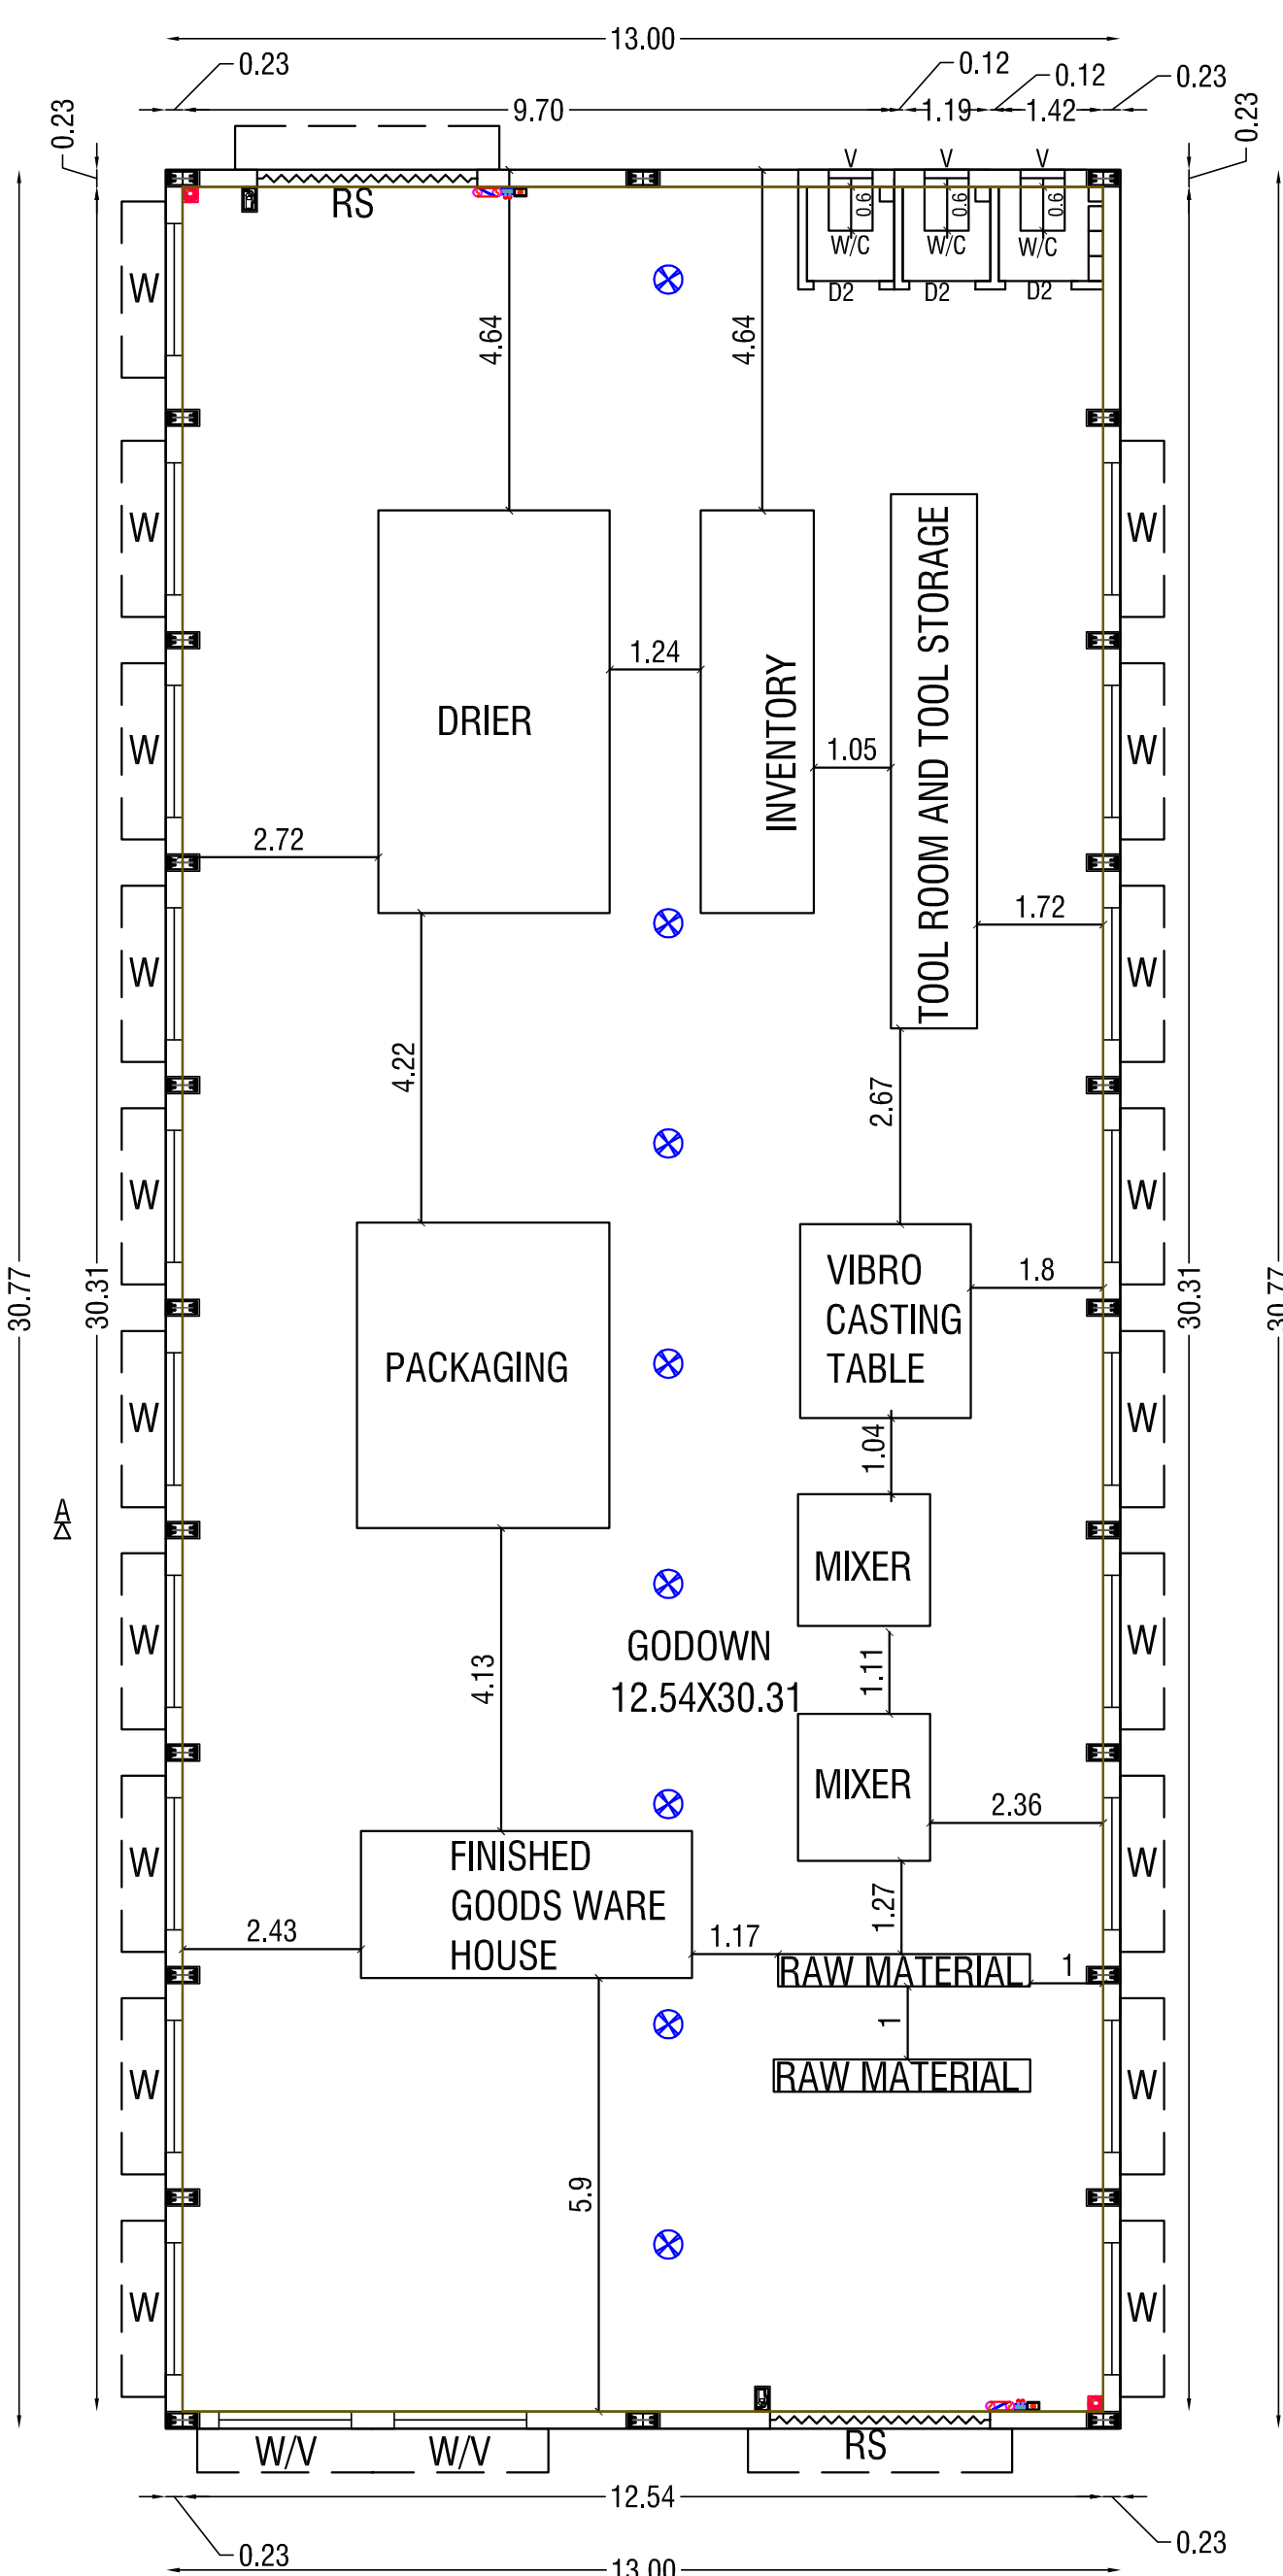

GROUND FLOOR PLAN

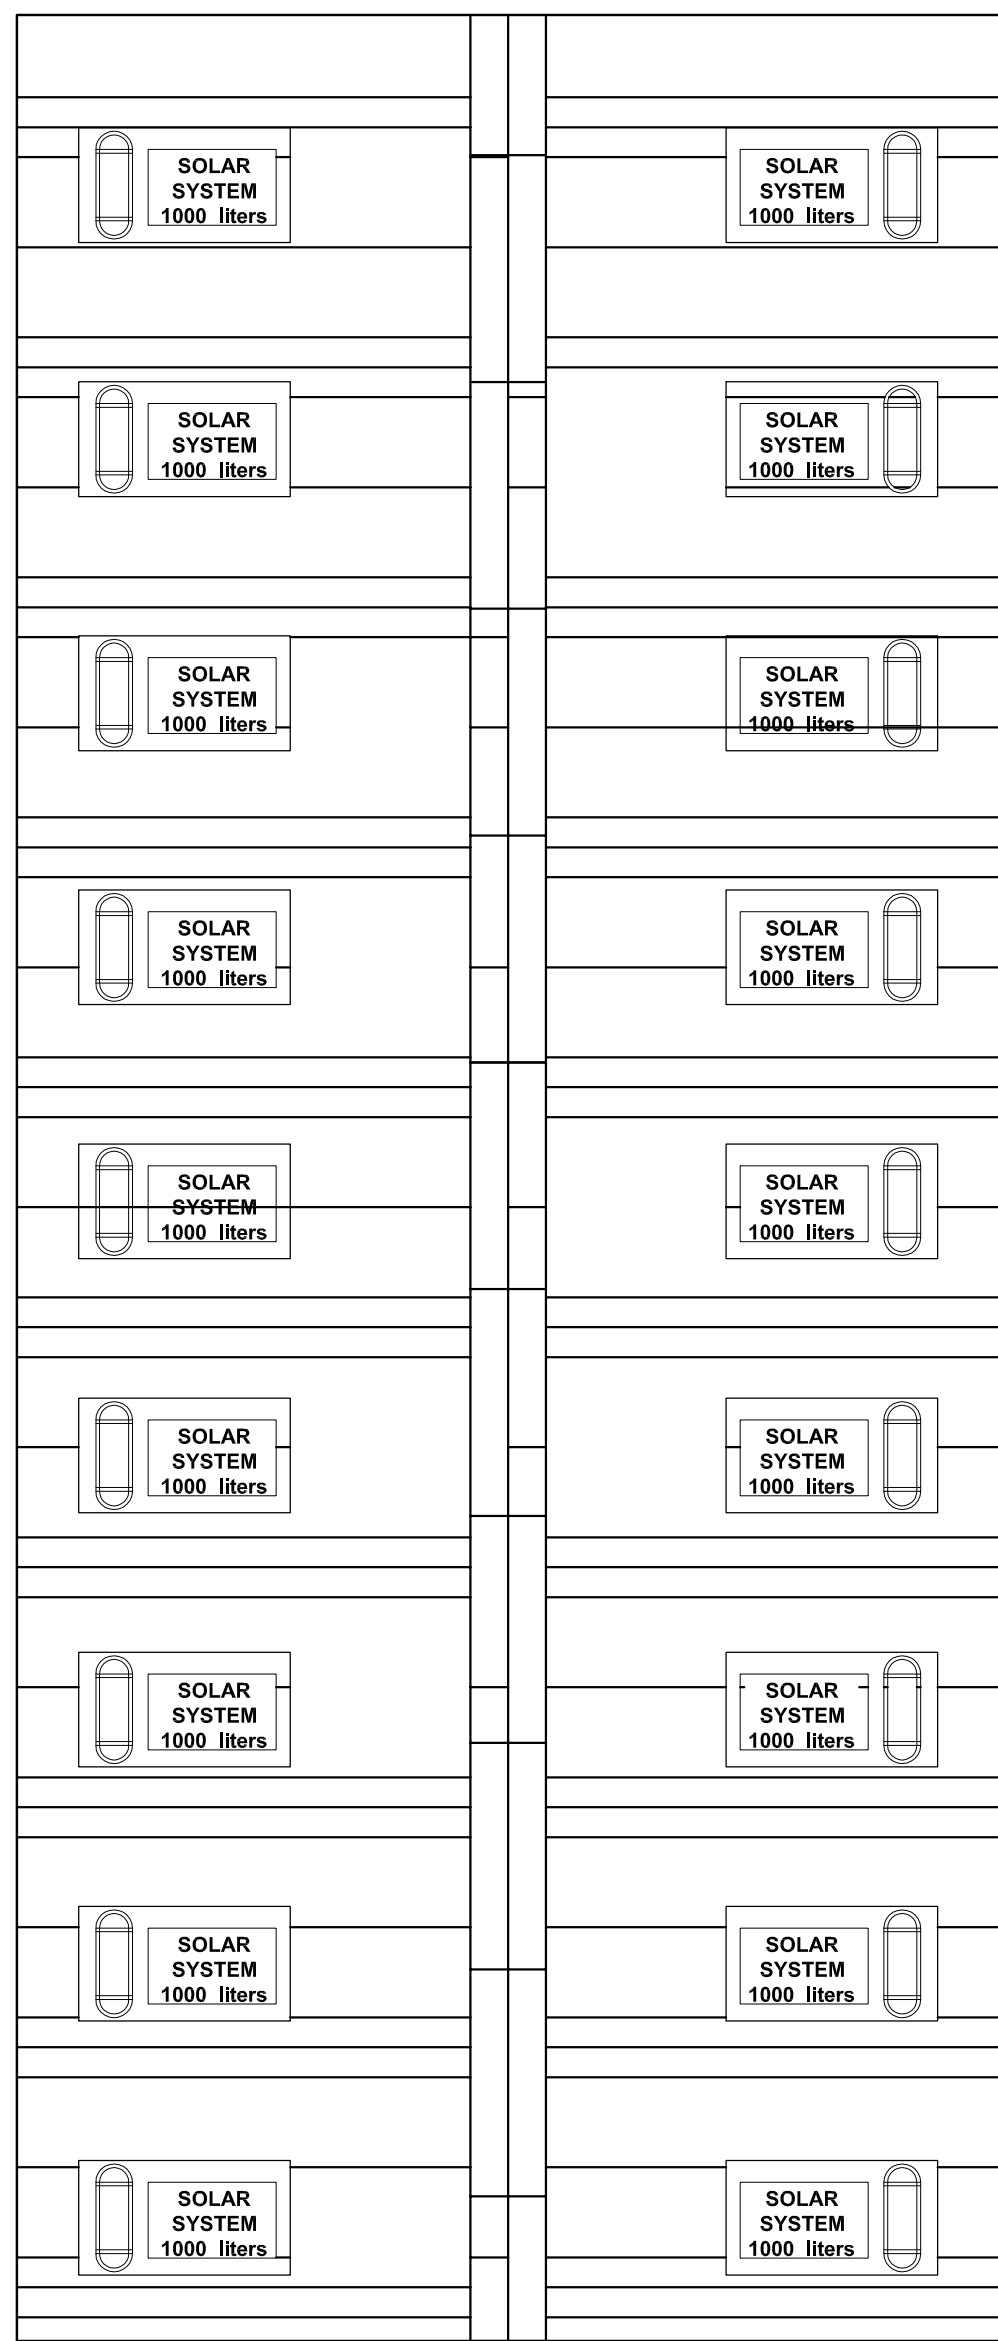



ROOF AREA

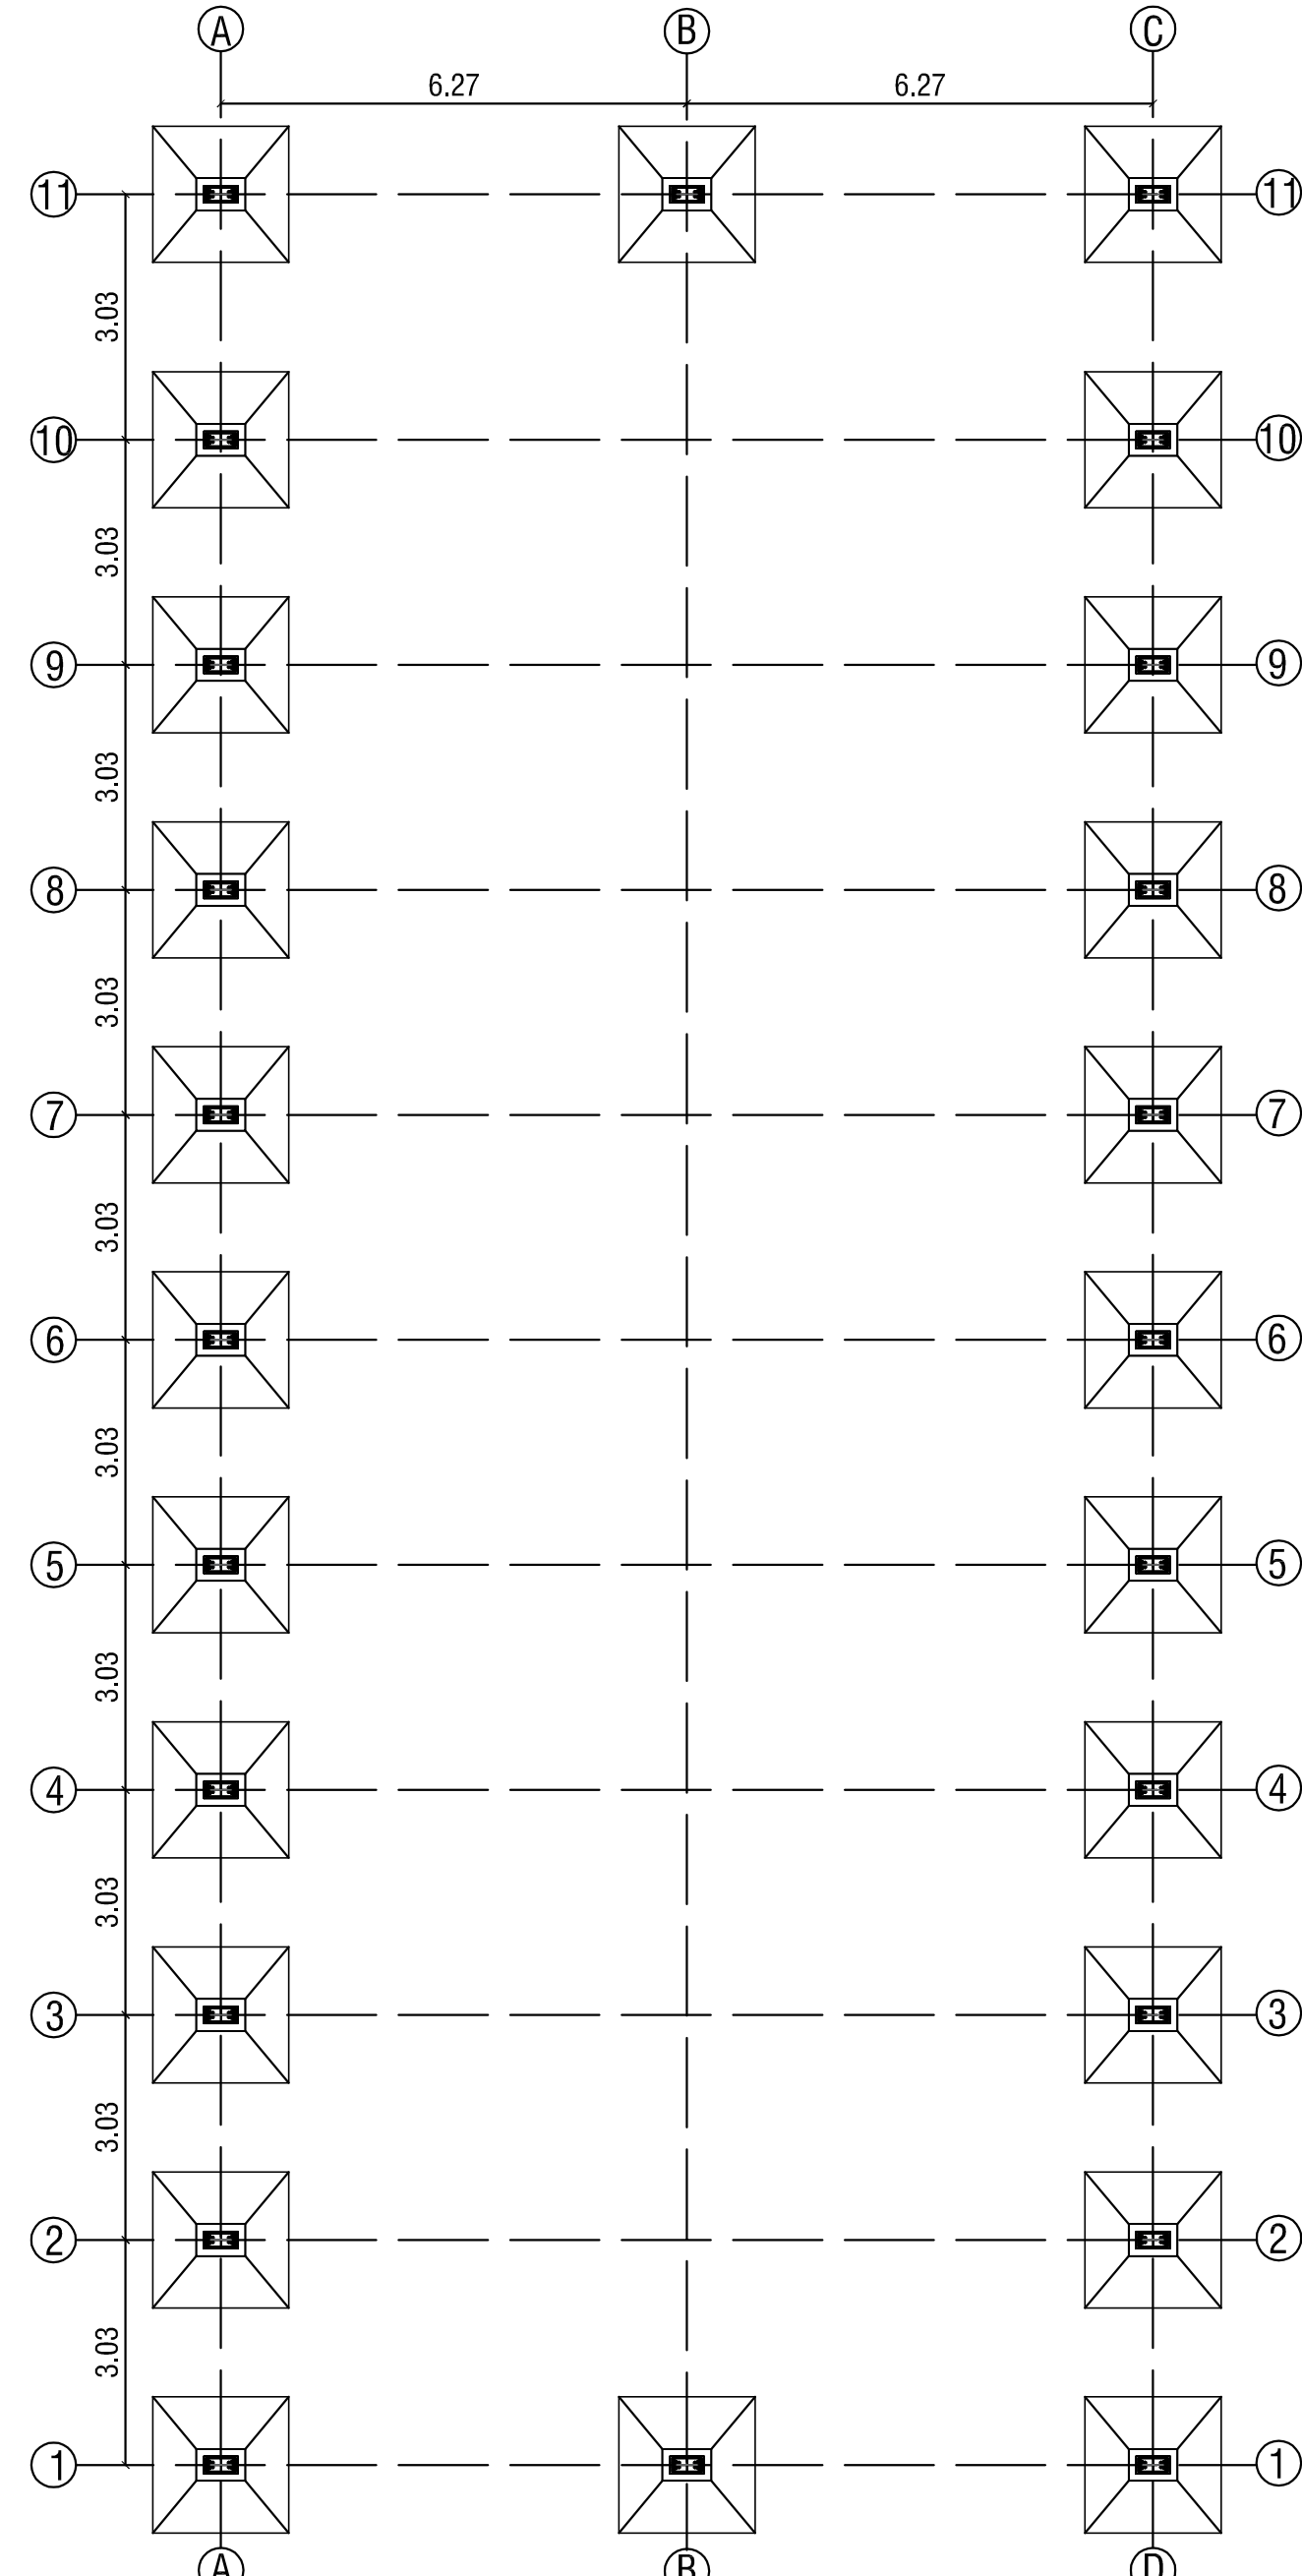

COLUMN CENTER LINE MARKING

THE PLAN SHOWING THE PROPOSED CONSTRUCTION OF INDUSTRIAL BUILDING IN PLOT NO.4, SIDCO INDUSTRIAL ESTATE S.F.No. 365/3A,3B,365/4, OF ASANUR VILLAGE, ULUNDURPET TALUK (SIDCO APPROVAL NO:ம.வ/ந.ஊ.இ.(வ.ம)எண்:36/2015), KALLAKURICHI DISTRICT.


AS PER TNPCB - REFRACTORY-RED CATEGORY INDUSTRY WIDE REFERENCE No.57
APPLICANT : SHASID REFRACTORIES PRIVATE LIMITED

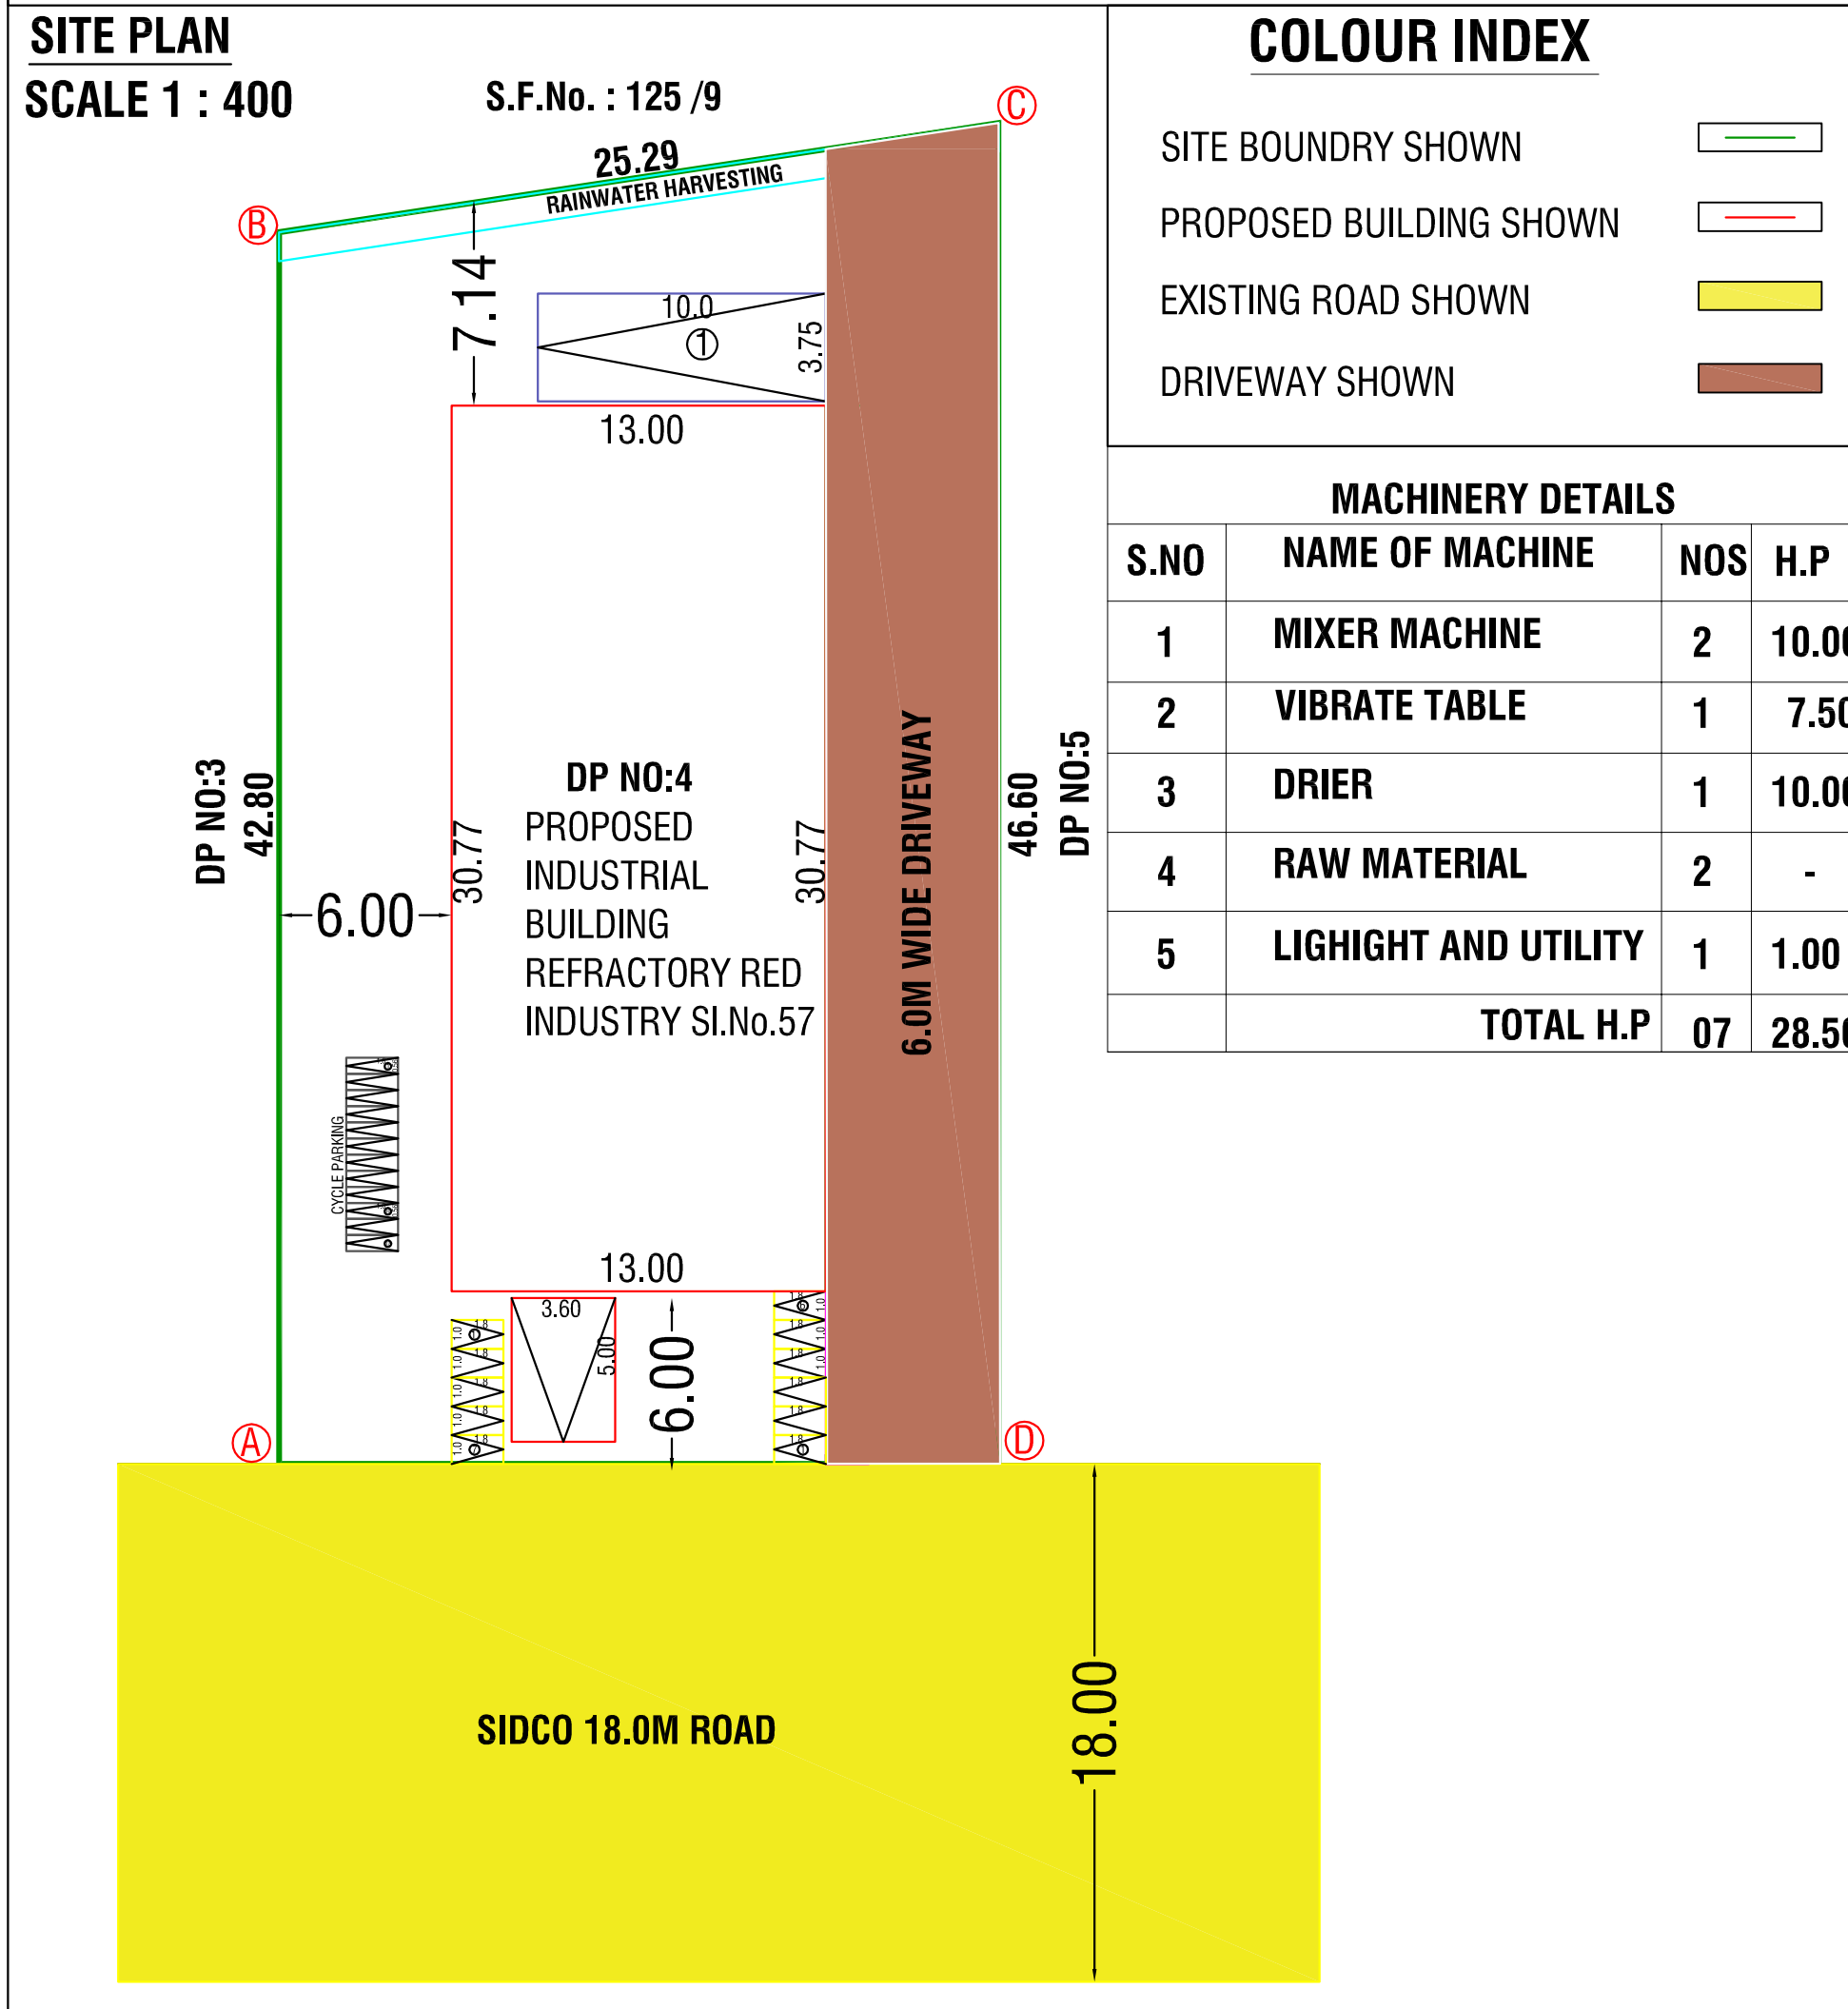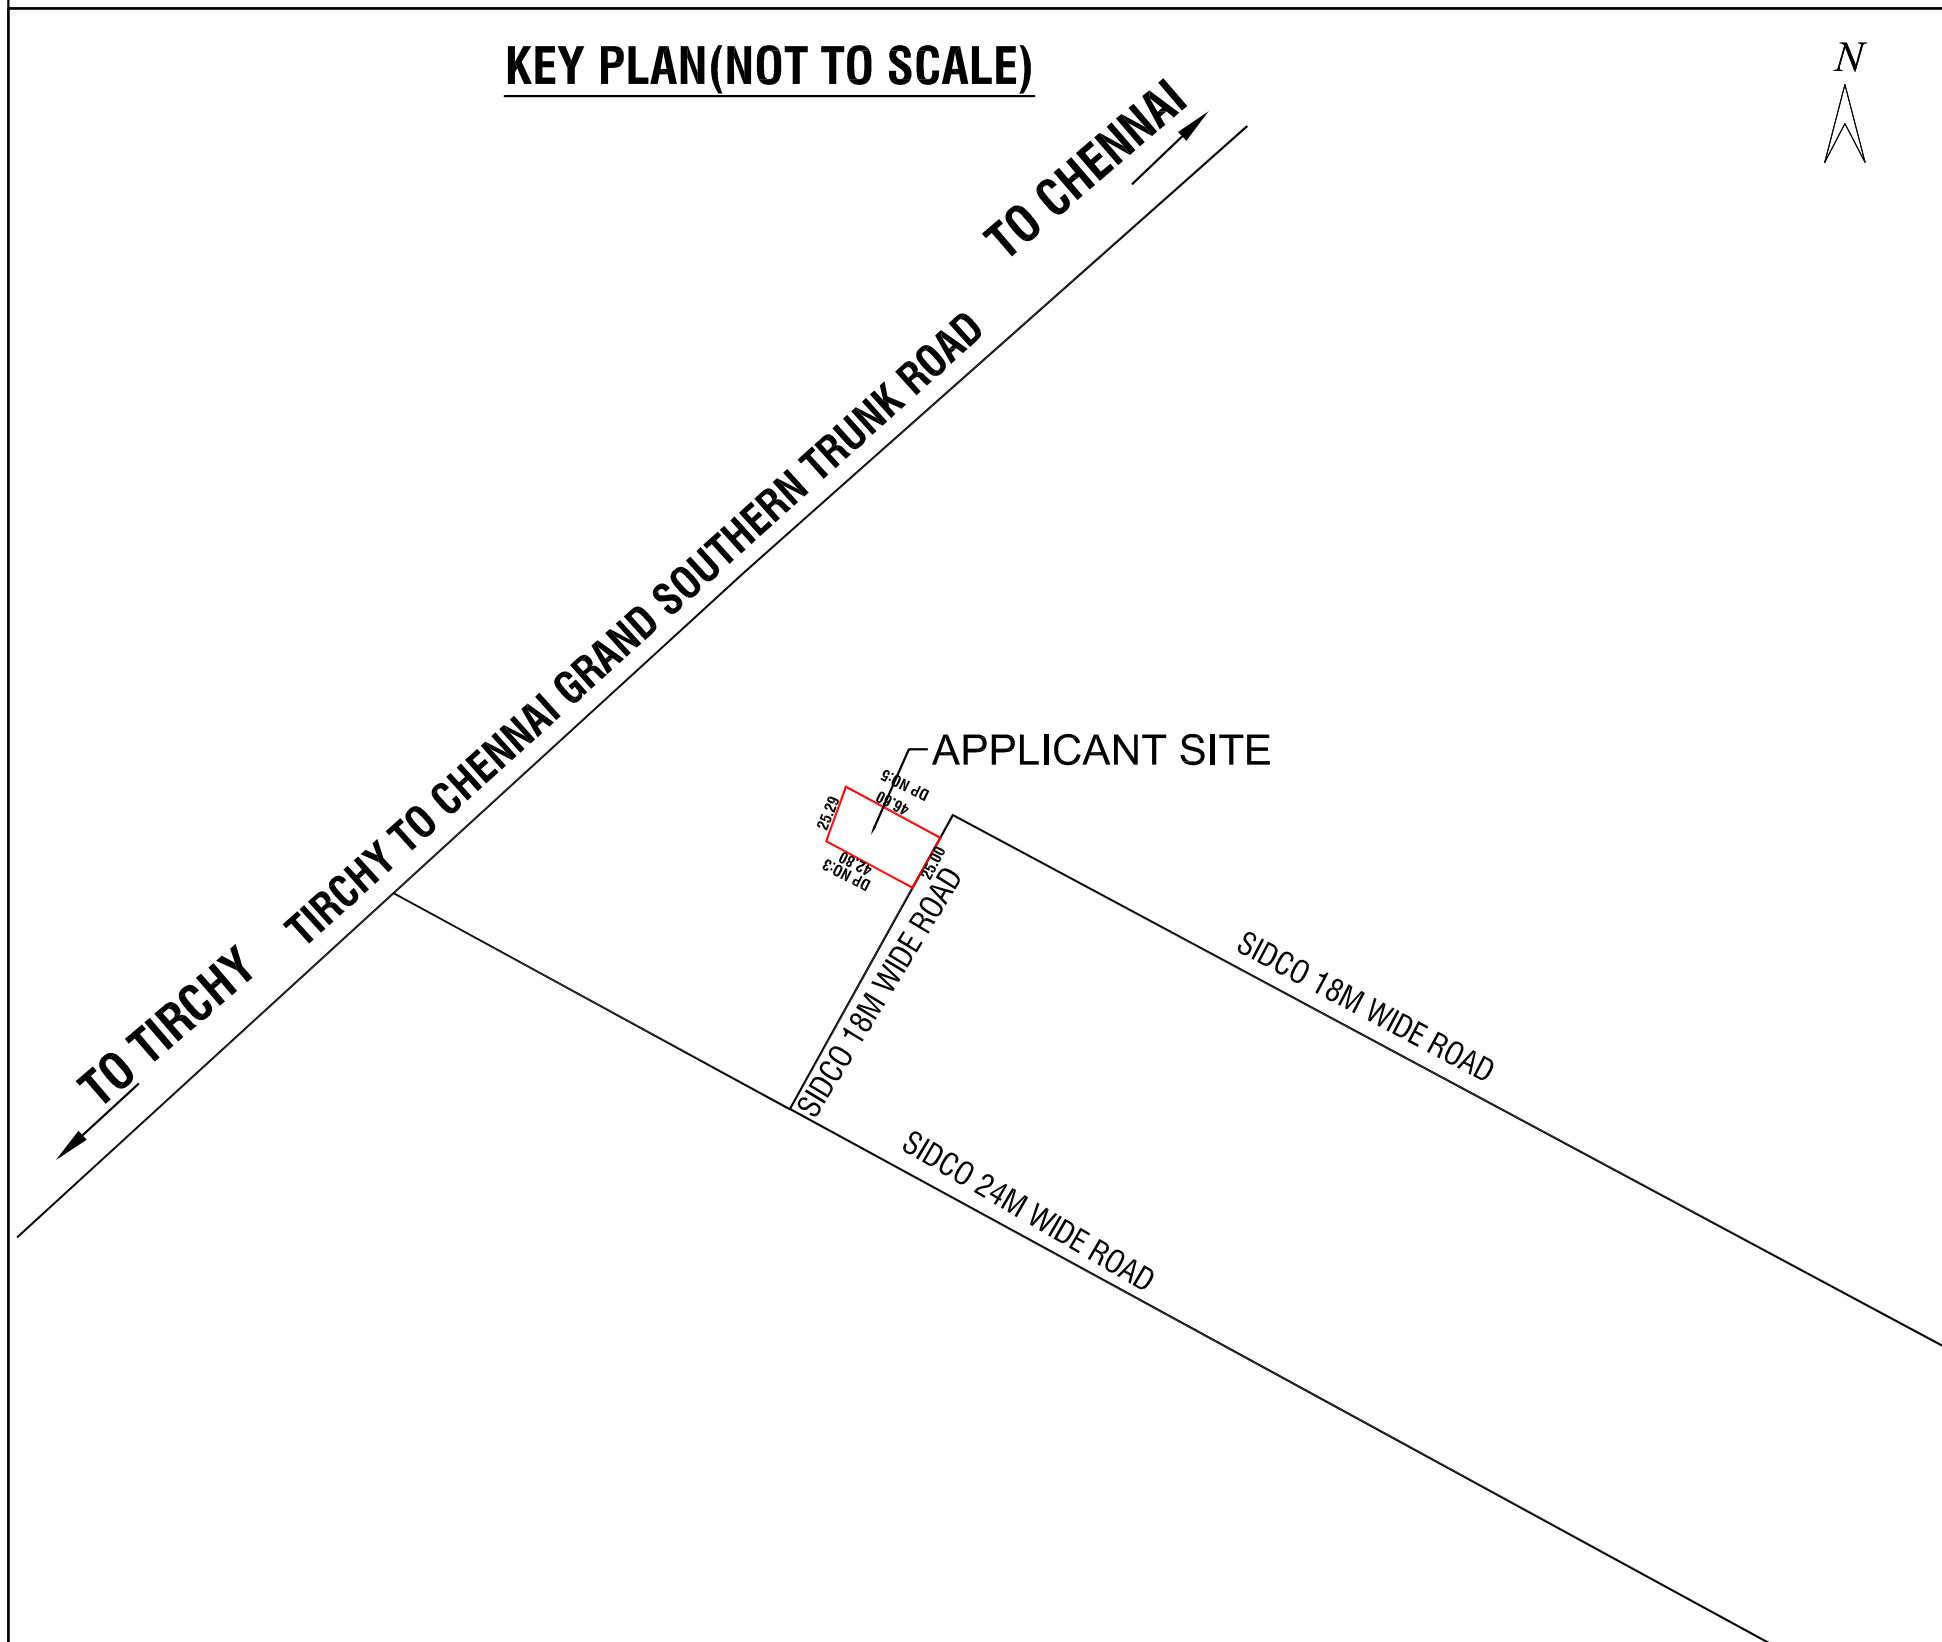

SITE AREA DETAILS					
VILLAGE	S.F.No	AREA AS PER			
		PATTA		DOCUMENT	
		IN Hec.	IN Sq.M.	IN Hec.	IN Ac.
ASANUR	365/3A	0.11.17	1117.50	0.11.17	0.276
		0.11.17	1117.50	0.11.17	0.276
LEGEND					
Block Name	Total Net FSI . Area in Sq.m		Total Builtup Area in Sq.m.		
Proposed	400.00		400.00		
Grand Total	400.00		400.00		
Floor Space Index	0.36				
Plot Coverage	35.79%				
Applicant Name	APPLICANT : SHASID REFRACTORIES PRIVATE LIMITED				
Proposed Address	S.F.No. 365/3A OF ASANUR VILLAGE, ULUNDURPET TALUK, KALLAKURICHI DISTRICT.				
JOINERY DETAILS					
SYM.	DES.	IN METER			
G	GATE	6.0X1.81			
RS	ROLLING SHUTTER	3.50X3.05			
Dz	STEEL DOOR	0.90X 2.10			
W	WINDOW	1.80 X 1.50			
V	VENTILATOR	0.60 X0.60			

PLOT COVERAGE (P.C) :-
TOTAL G.F AREA= 400.00 = 35.79%
SITE AREA 1117.50

FLOOR SPACE INDEX (F.S.I) :-
TOTAL BUILDUP AREA x 100 = 400.00x 100
SITE AREA 1117.50
=0.36<1.5

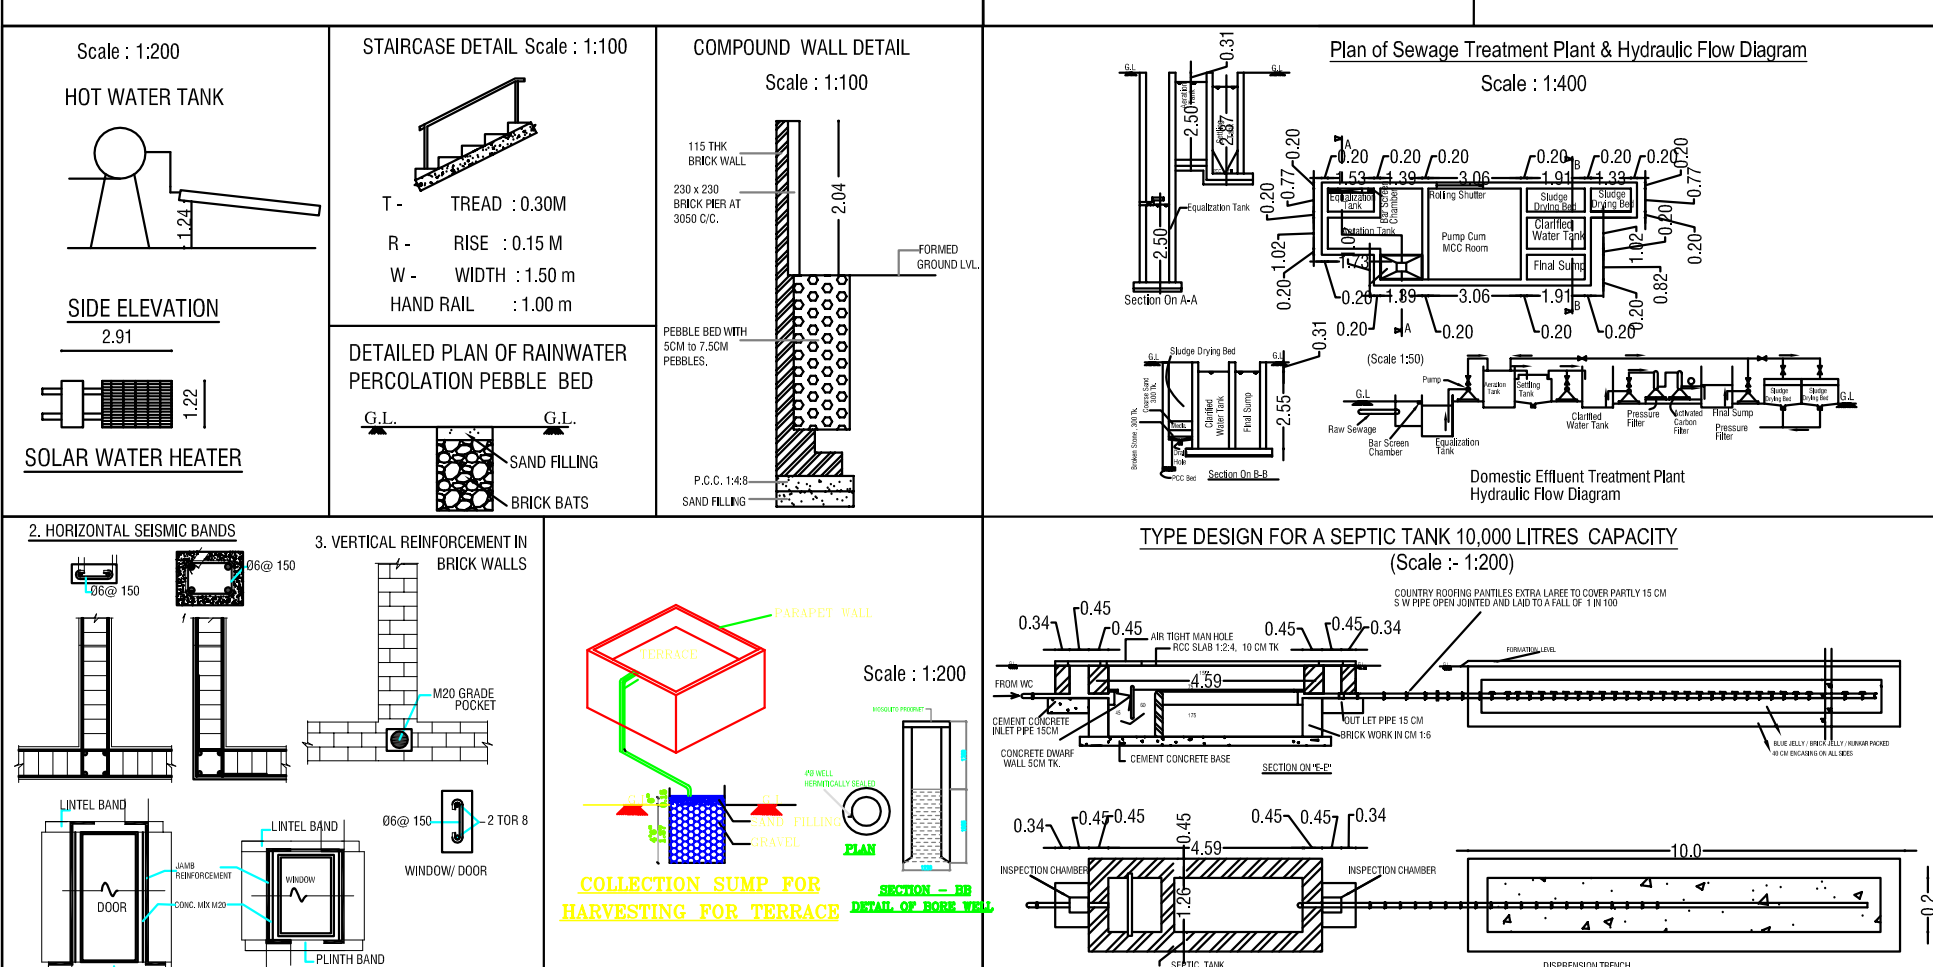

BUILDING PERMISSION
Roc.No.SWP/BPA/0006621/2023 Planning
Permission No.SWP/DTCP / KALLAKURICHI
/BUILDING PLAN No.02/2023

Assistant Director
District Town and Country Planning Office,
Kallakurichi District

23/01/23 23/01/2023

SMOKE DEDICATOR/AUTO SPRINKLER
EMERGENCY LIGHT
FIRE ALARM SWITCH
FIRE ALARM
FIRE EXTINGUISHER
FIRE HYDRENT

PARKING DETAILS		
TYPES OF VEHICLE	REQUIRED NOS	PROVIDED NOS
CYCLE PARKING	08	11
TWO WHEELER	08	11
LORRY PARKING	01	01
DA PARKING	-	01

WORKER'S DETAILS	
MALE	03
FEMALE	02
NO OF WORKERS	05

APPLICANT

REGISTERED ENGINEER
E. M. SARAVANAN, B.E.,
REGISTERED ENGINEER GRADE-I
(Coimbatore LPA/RE/GR-1/19/03/004)
R.K.G. Complex, (Opp. Revathi Medical Centre)
Valayankadu Main Road,
THIRUPUR - 641 002. Ph : 98974 80084

REGISTERED GEO-TECH ENGINEER
GEOTECHNICAL ENGINEER
E. K. PRAKASH M.E., MGS.,
Geotechnical Consultant
Reg. No : LPA/GTE/19/05/003
prakashcivil57@gmail.com Ph:9894713236

REGISTERED STRUCTURAL ENGINEER
E. A. SIVAKUMAR,
Registered Structural Engineer
RSE / GRU / VR / April 2019 / 002
Under TNCDR Rules-2019
ULUNDURPET 605187 Mobile 9842322127.