
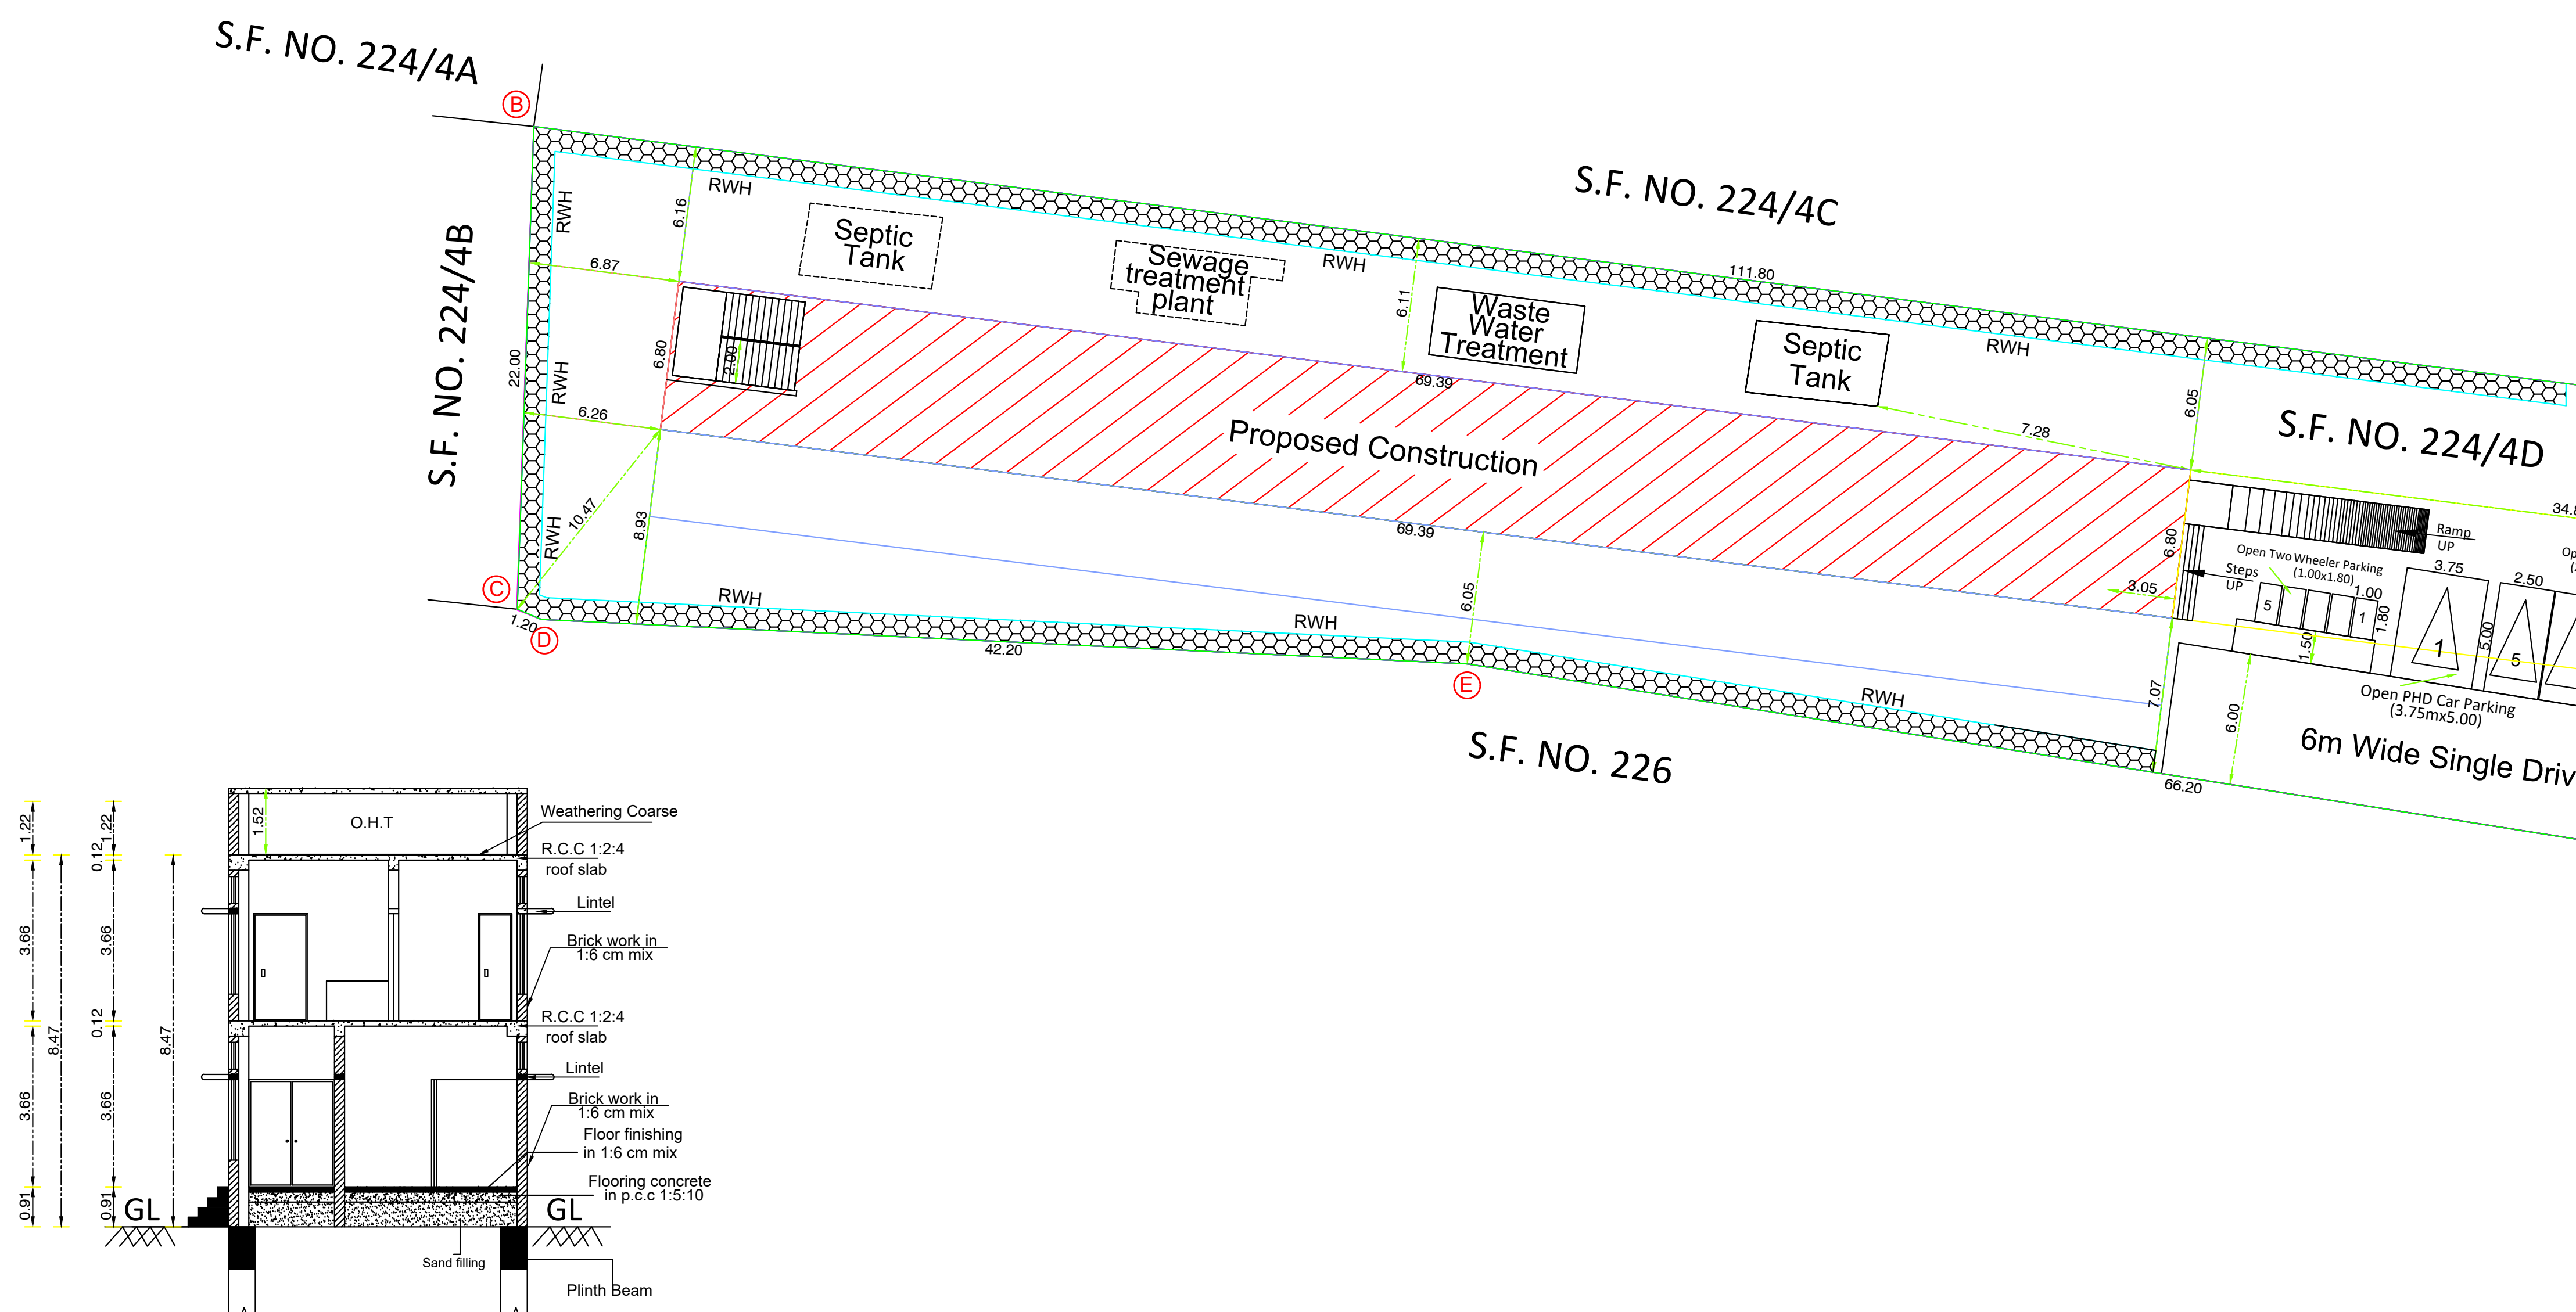
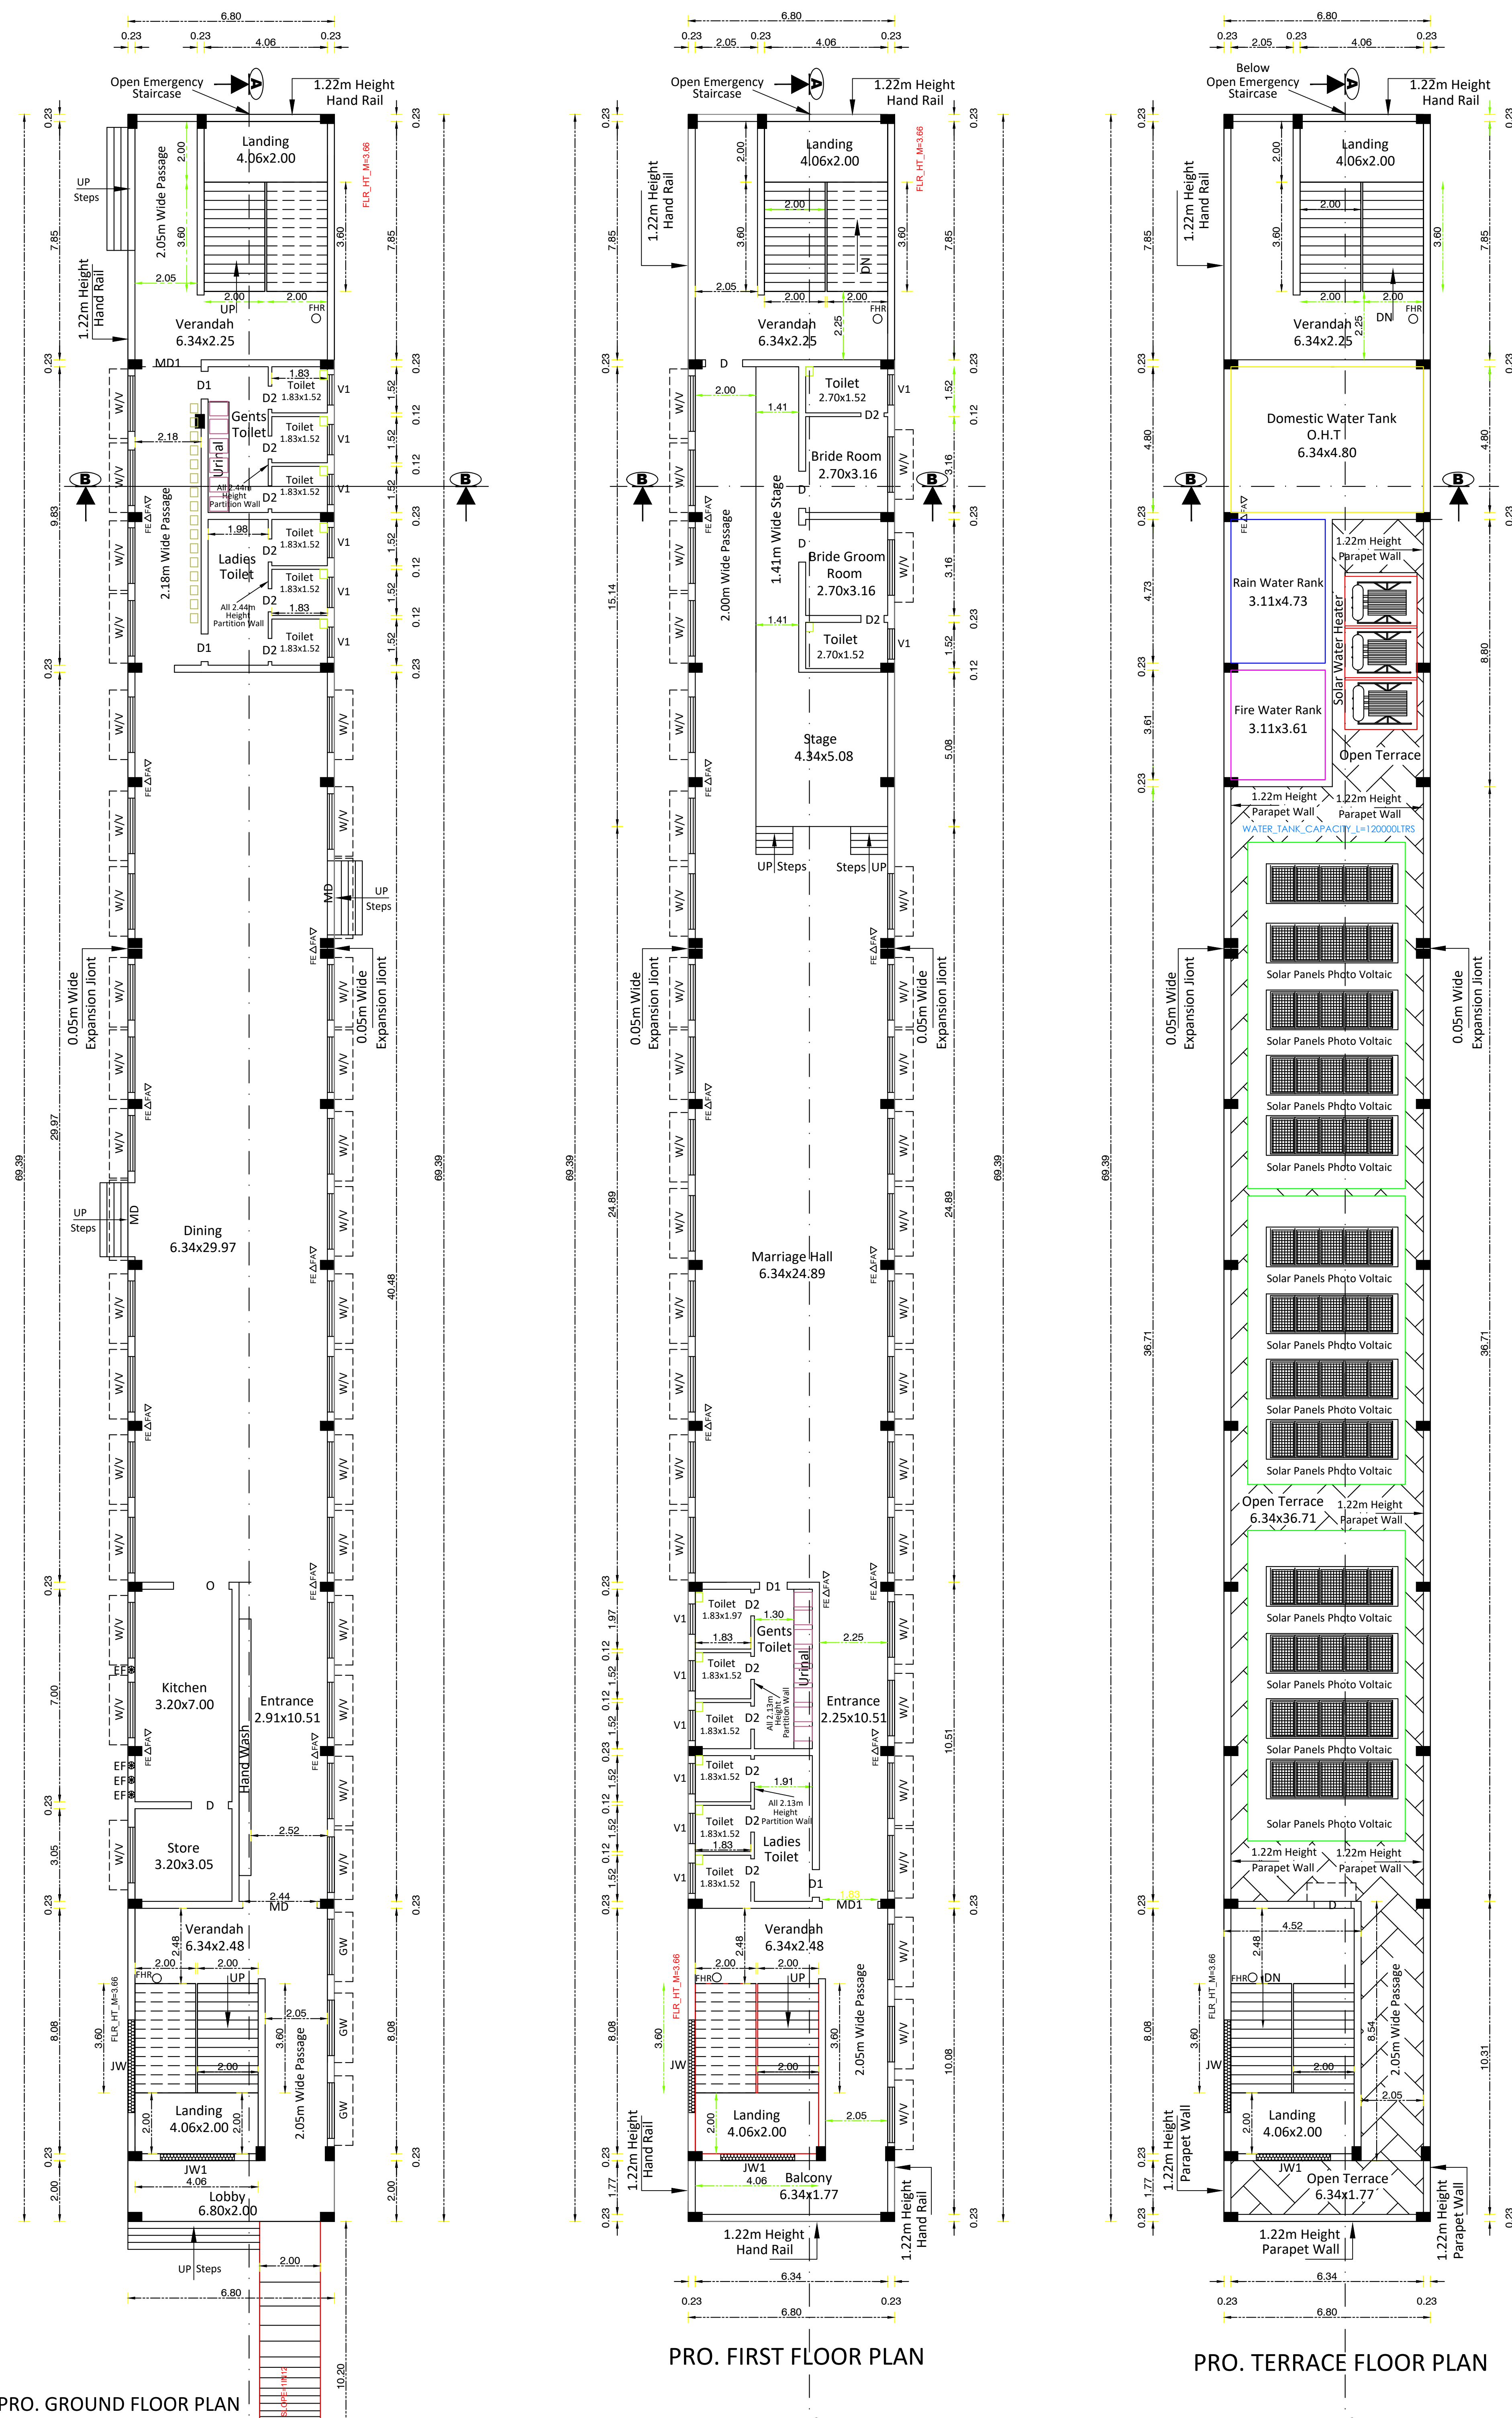
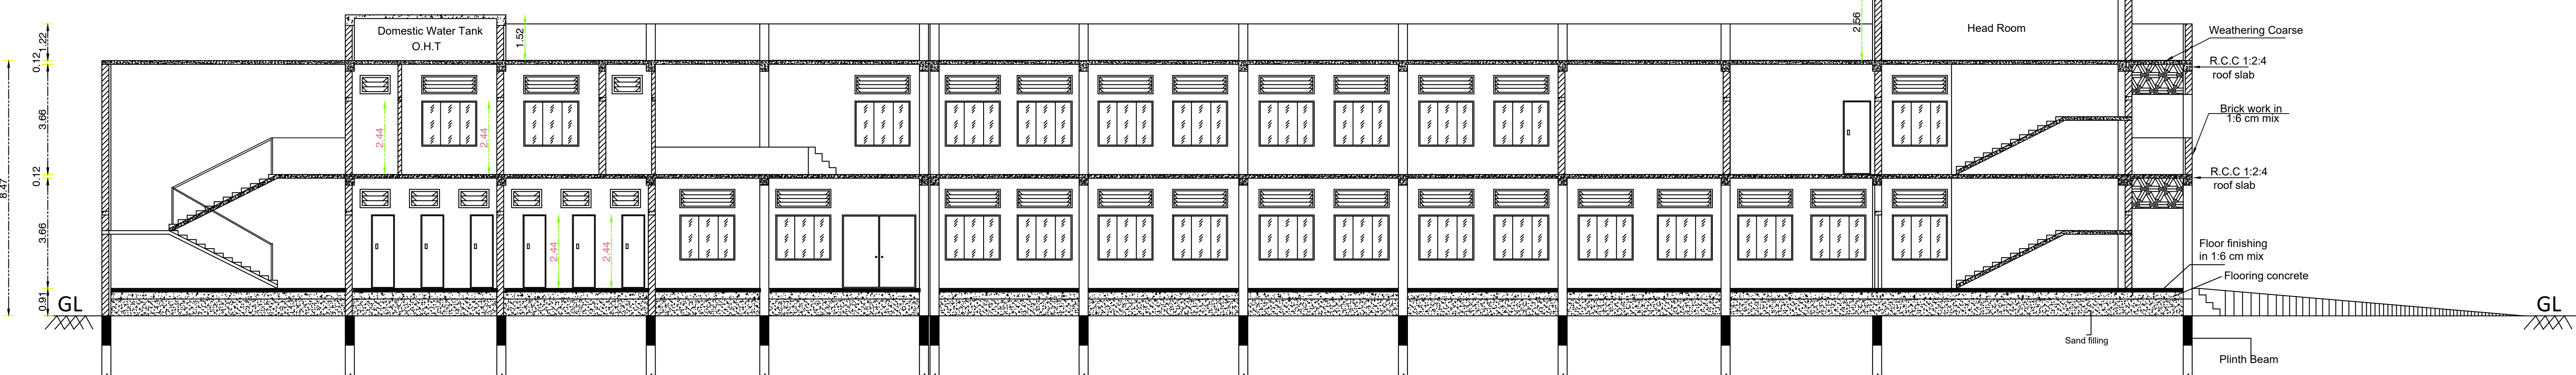
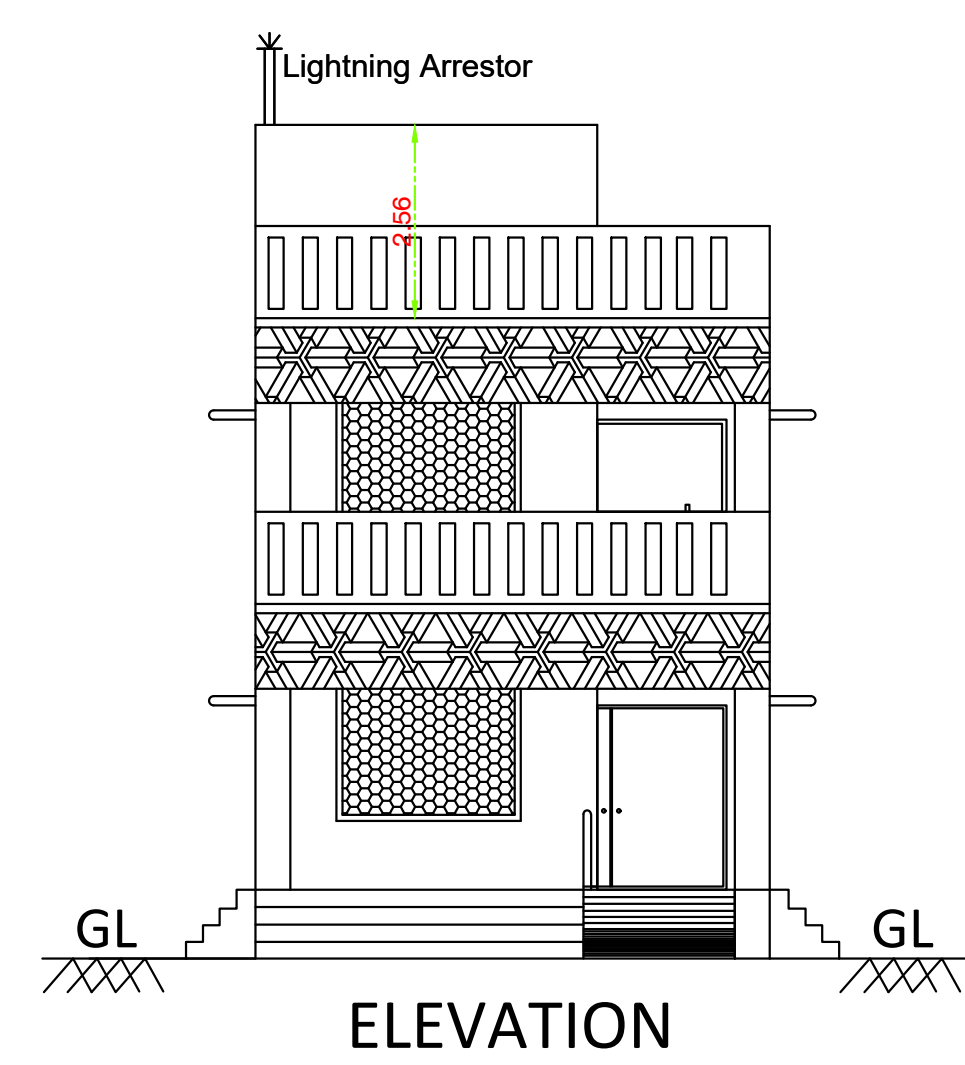


PLAN SHOWING THE PROPOSED CONSTRUCTION OF RCC ROOF " THIRUMANA MANDAPAM " BUILDING IN S.F. NO. 224/4D, PUGAIPATTI VILLAGE & PANCHAYAT , ULUNDURPET PANCHAYAT UNION, ULUNDURPET TALUK, KALLAKURICHI DISTRICT.


ALL DIMENSIONS ARE IN METER
SCALE 1:100
APPLICANT NAME: Mr. S. SABAPATHY

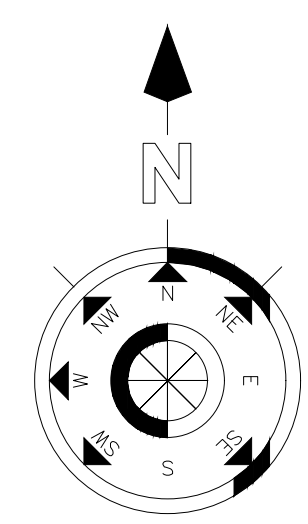


COLOR INDEX

- PROPOSED CONSTRUCTION (hatched pattern)
- EXISTING ROAD (yellow)
- SITE BOUNDARY (dashed line)
- DRIVE WAY (white)


SITE PLAN
SCALE 1:200

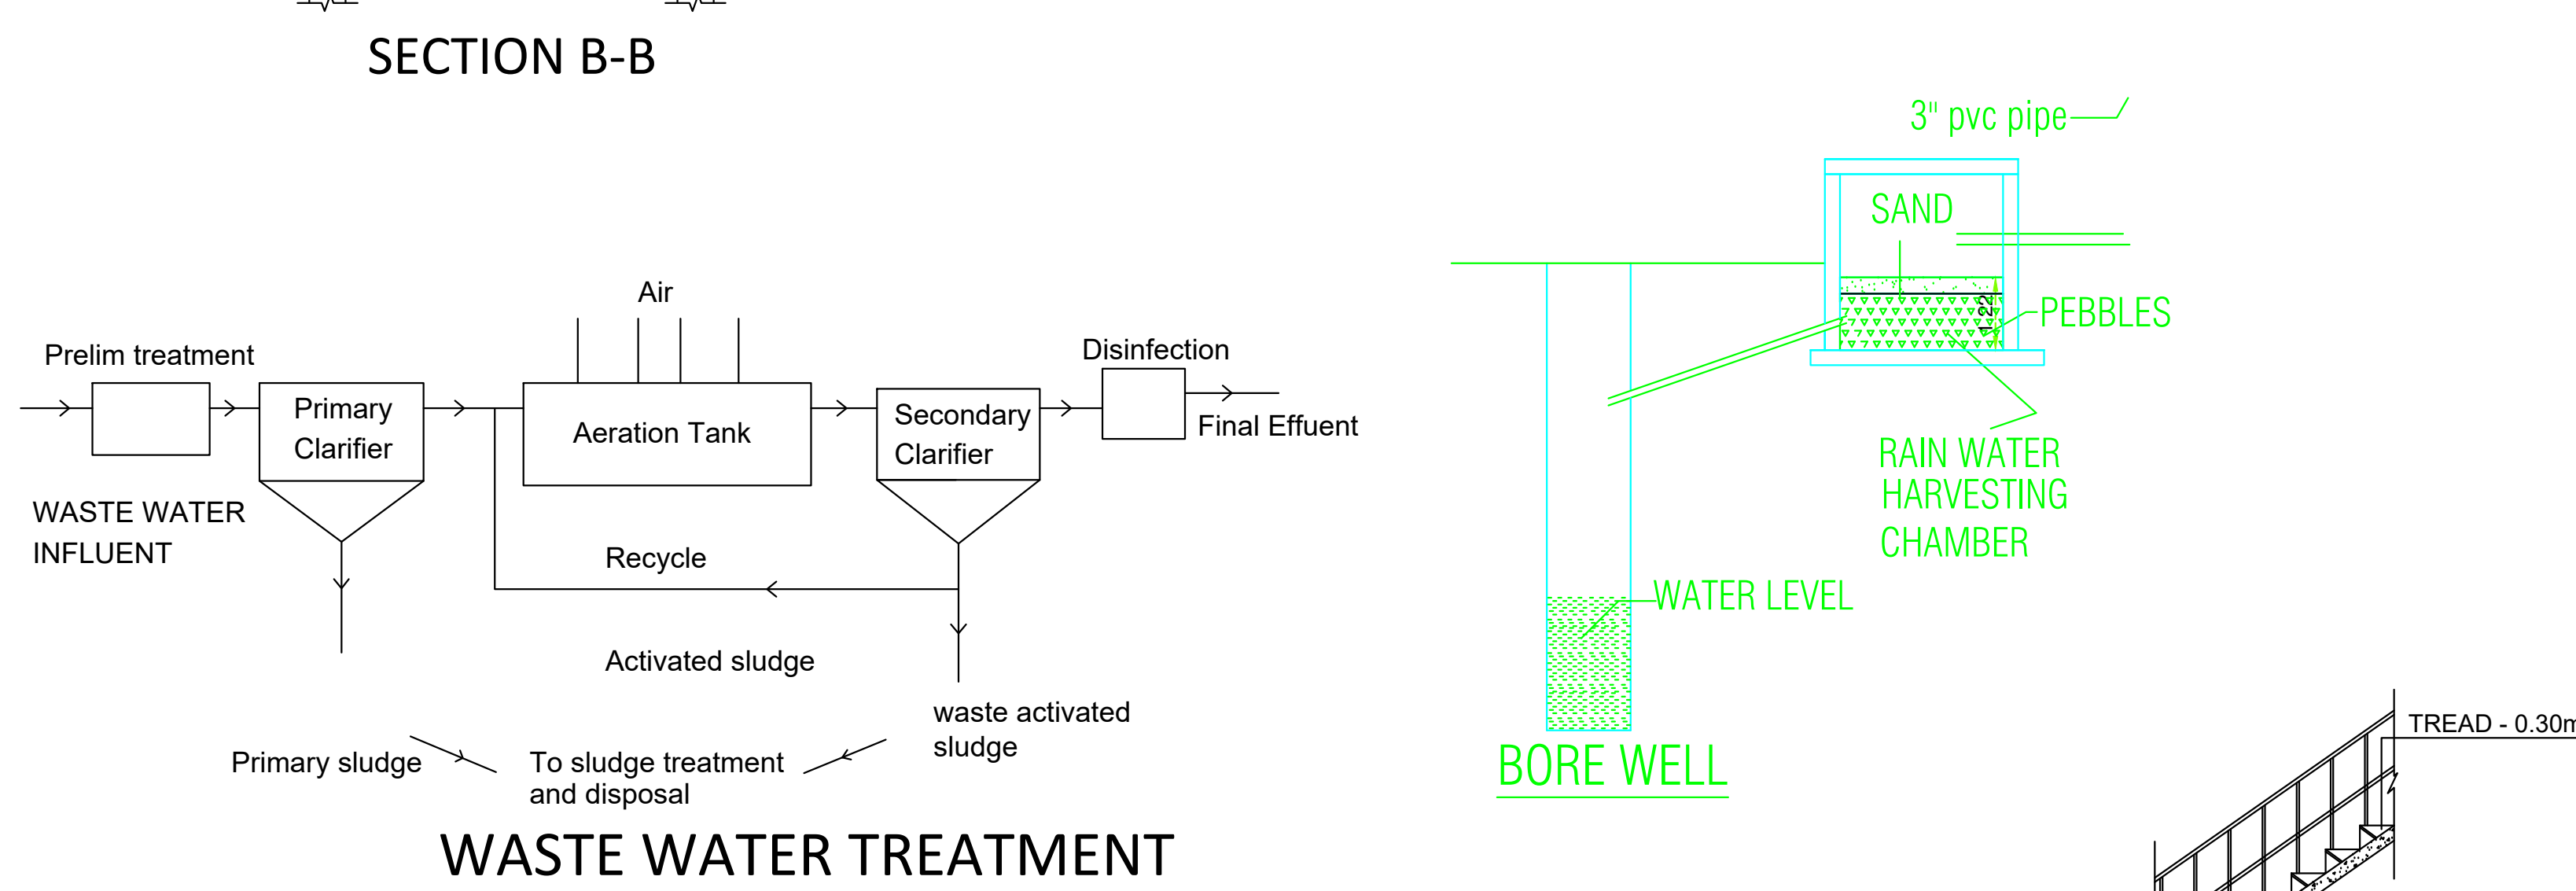


WASTE WATER TREATMENT
Not to Scale

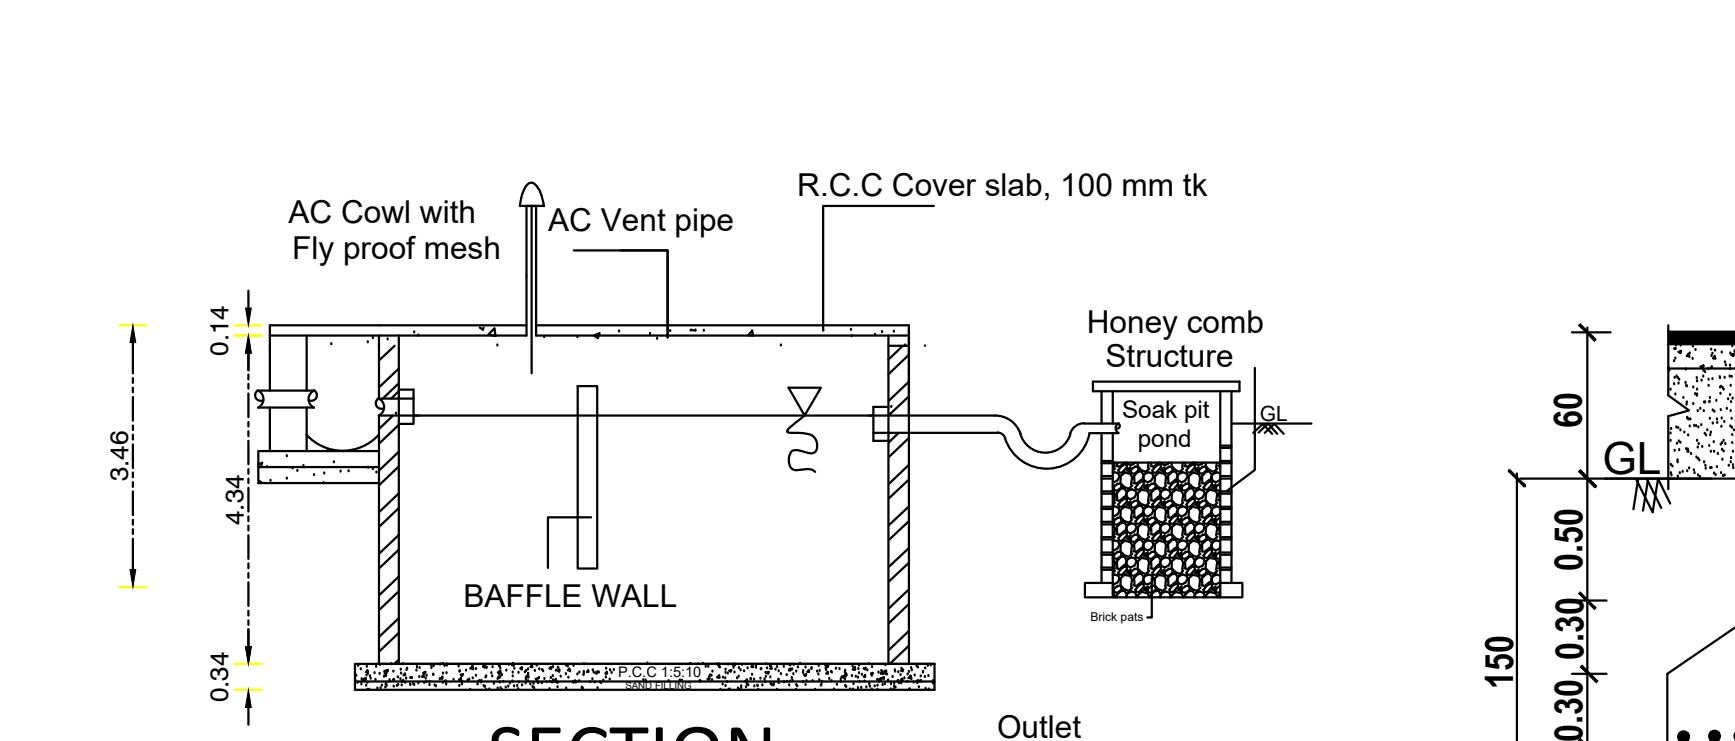


SECTION

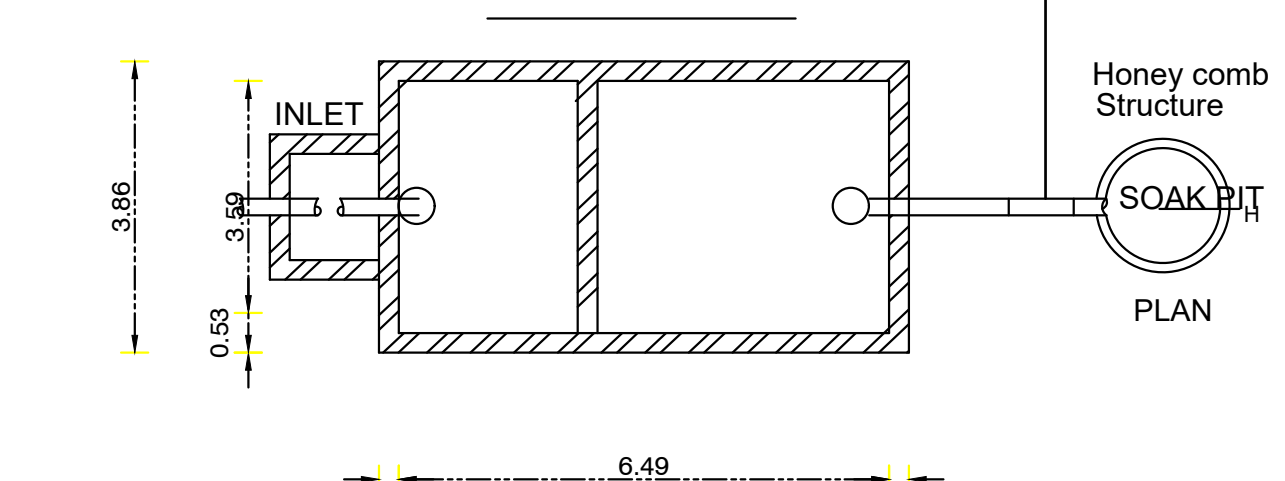

SEPTIC TANK PLAN
SCALE 1:100

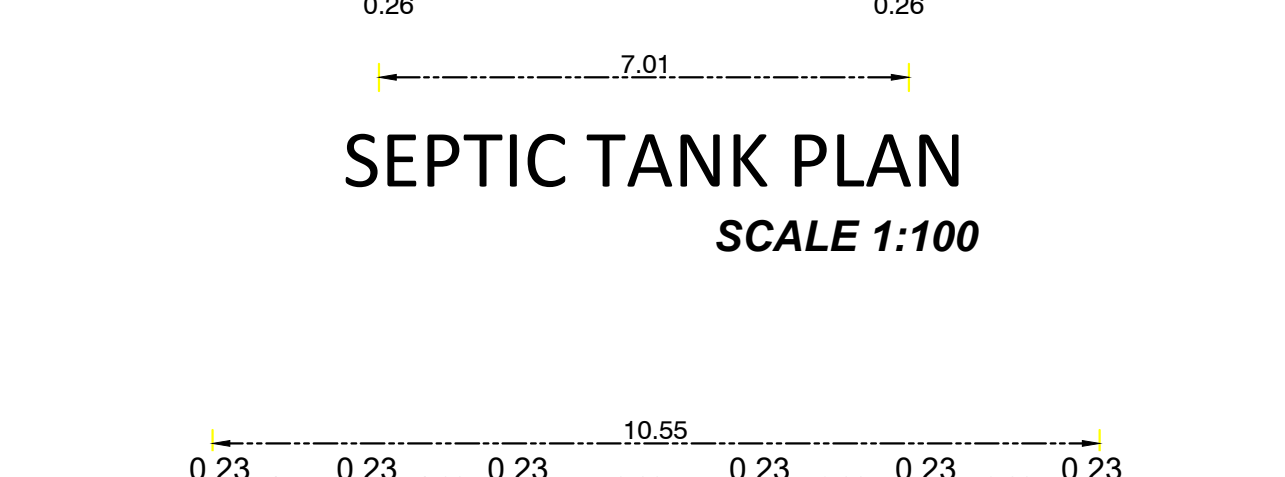


ELEVATION

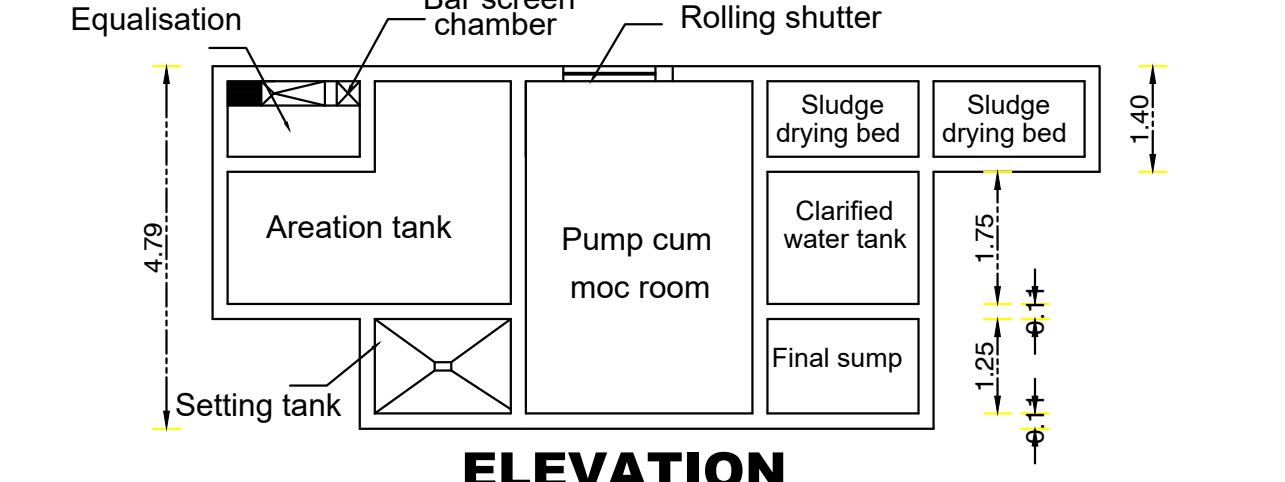


PLAN


SEWAGE TREATMENT PLANT

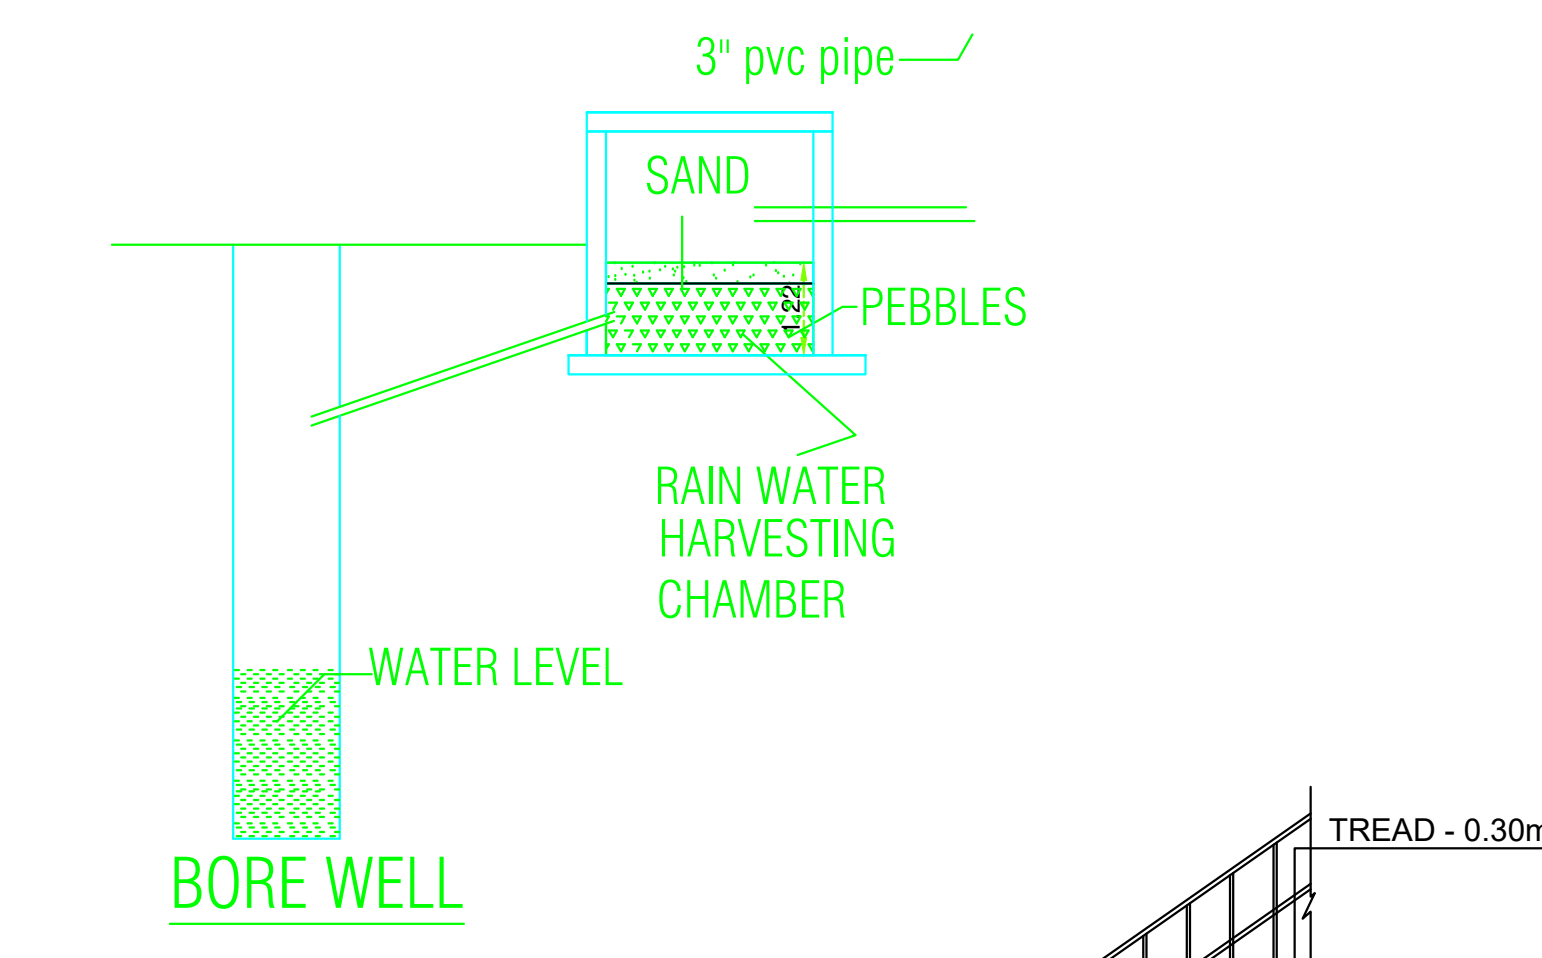




STAIRCASE DETAILS
SCALE 1:50

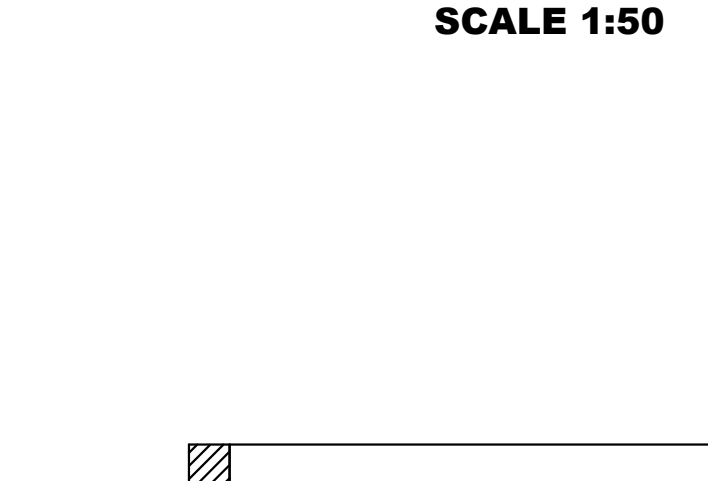

COMPOUND WALL DETAILS

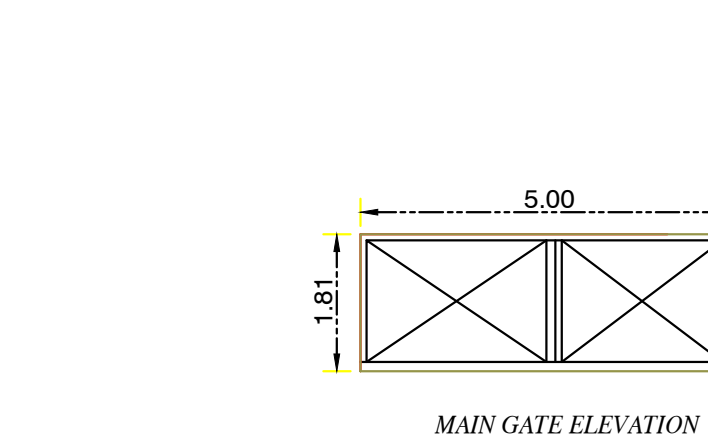

FOUNDATION DETAILS
(Scale 1:50)

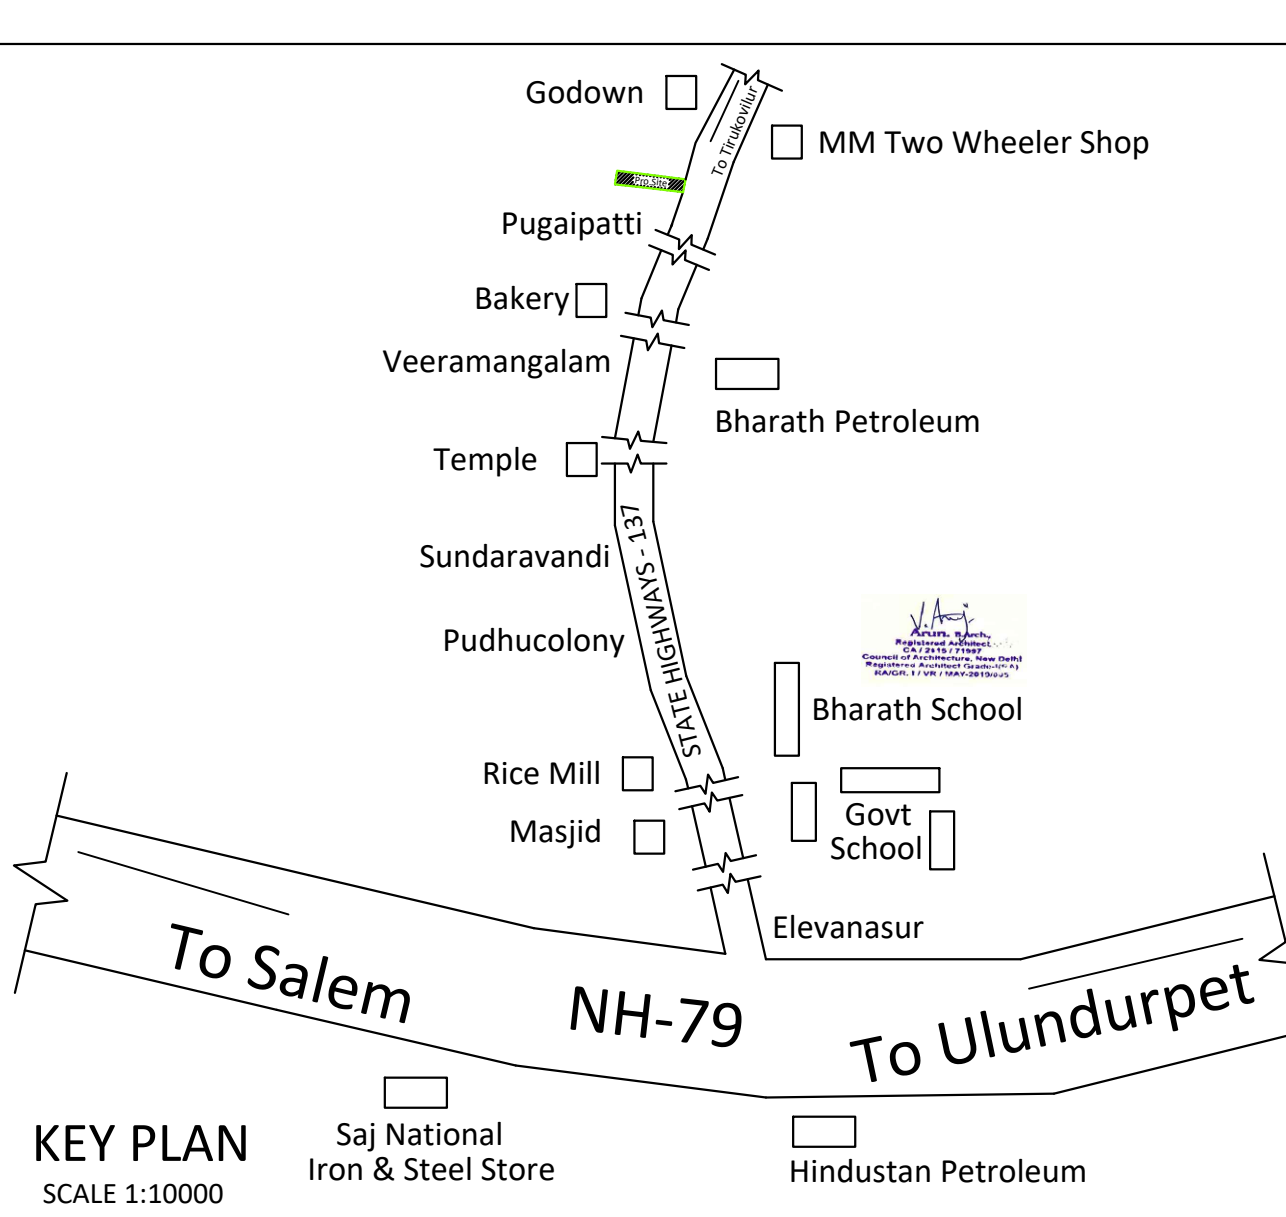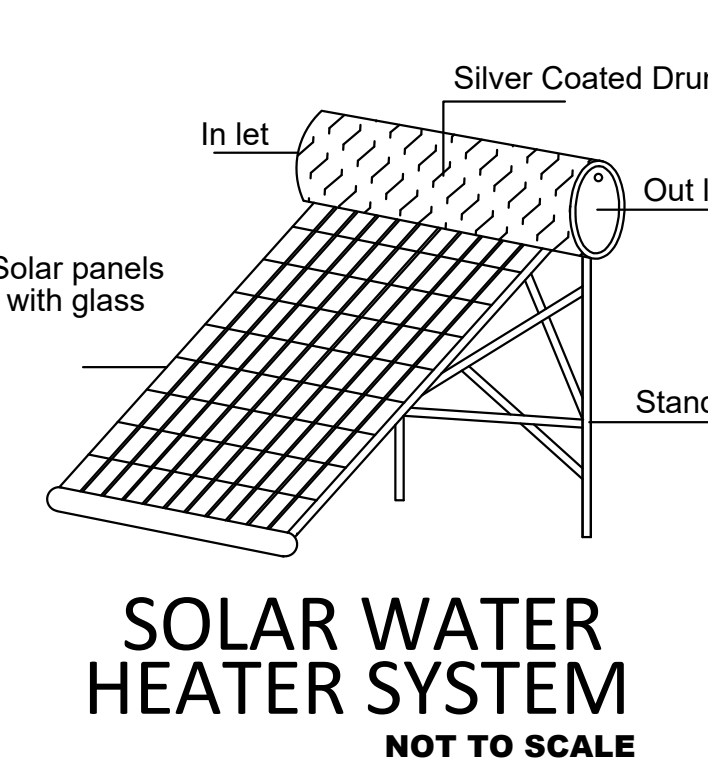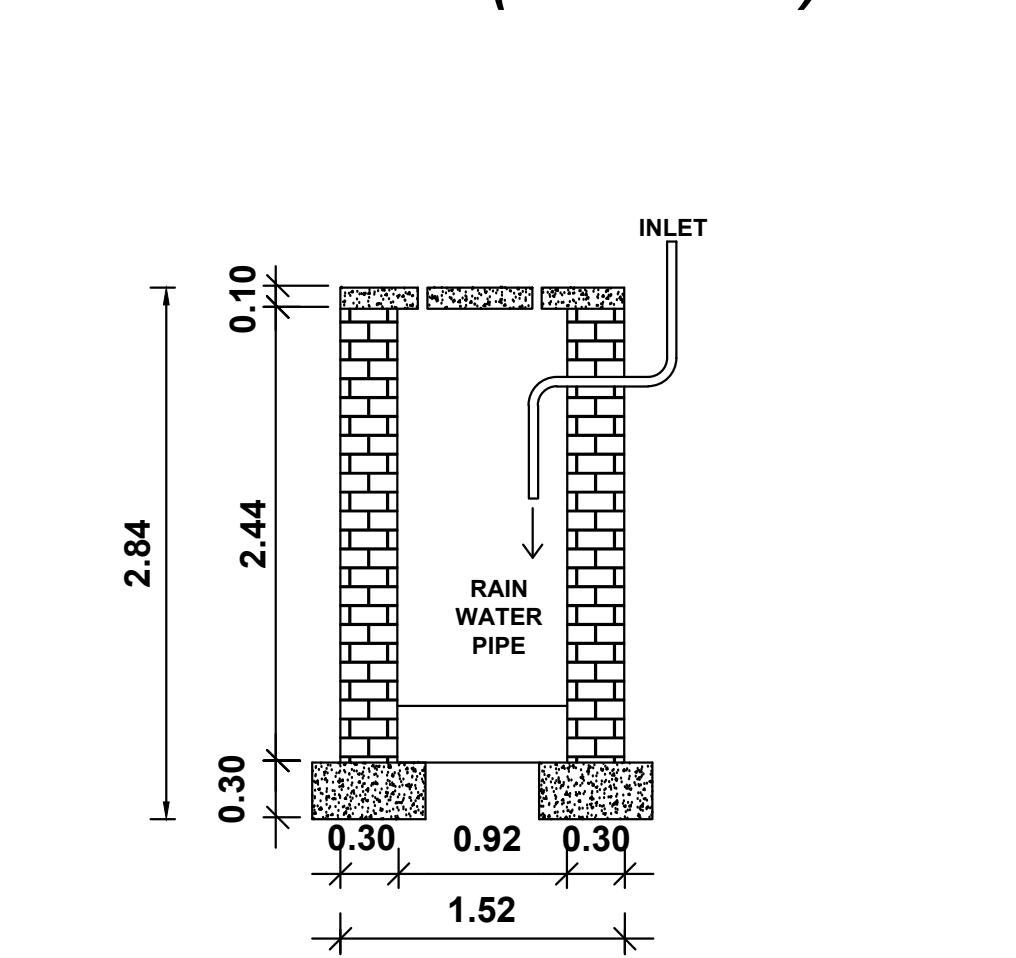

JOINERY DETAILS

MD	MAIN DOOR	2.44 x 2.44
MD1	MAIN DOOR-1	1.83 x 2.44
D	DOOR	1.22 x 2.44
D1	DOOR -1	0.91 x 2.44
D2	DOOR -2	0.76 x 2.44
W	WINDOW	1.83 x 1.83
GW	GRILL WINDOW	1.83 x 1.83
V	VENTILATOR	1.83 x 0.61
V1	VENTILATOR -1	1.00 x 0.61
JW	JOLLY WORK	3.05 x 2.13
JW1	JOLLY WORK-1	2.44 x 2.13

Total Site Area	2100 Sq.m As Per Patta	F.S.I. Area in Sq.m.	NON-F.S.I. Area in Sq.m.
Super Imposed Total Site Area	= 2100.00 Sq.m		
Pro. Ground Floor Area		471.85	
Pro. First Floor Area		471.85	
Staircase Head Room Area		-	38.60
Total Area		943.70	
FSI =	943.70 / 2100.00	=	0.449

APPLICANT

ARCHITECT

ENGINEER

STRUCTURAL

Open Car parking 5 nos.(slot 2.5mx5m)
Car parking for Physically Handicapped 1 nos. (slot 3.75mx5m)
Open Two Wheeler parking 5 nos. (slot 1.0mx1.8m)
FA ▽ FIRE ALARM
FE △ FIRE EXTINGUISHERS.
FHR○Fire Hose Reel
EF⊗ Exhaust Fan With 0.46 Dia

SITE APPROVAL
ROC NO: SWP/BPA/0008/05/2023
SITE BOUNDARY SHOWN AS 'X' TO 'Y' AND NUMBERED AN SWP/DTCP/KALLAKURCHI
SITE APPROVAL NUMBER: 027/2023

PLANNING PERMISSION
ROC NO: SWP/BPA/0008/05/2023
PLANNING PERMISSION NO: SWP/DTCP/KALLAKURCHI
BUILDING PLAN NO: 006/2023

Surveyor / Assistant Draughtsman
District Town and Country Planning Office,
Kallakurichi District.

Supervisor / Draughtsman Grade - II
District Town and Country Planning Office,
Kallakurichi District.

OFFICE USE