




BLOCK - 2

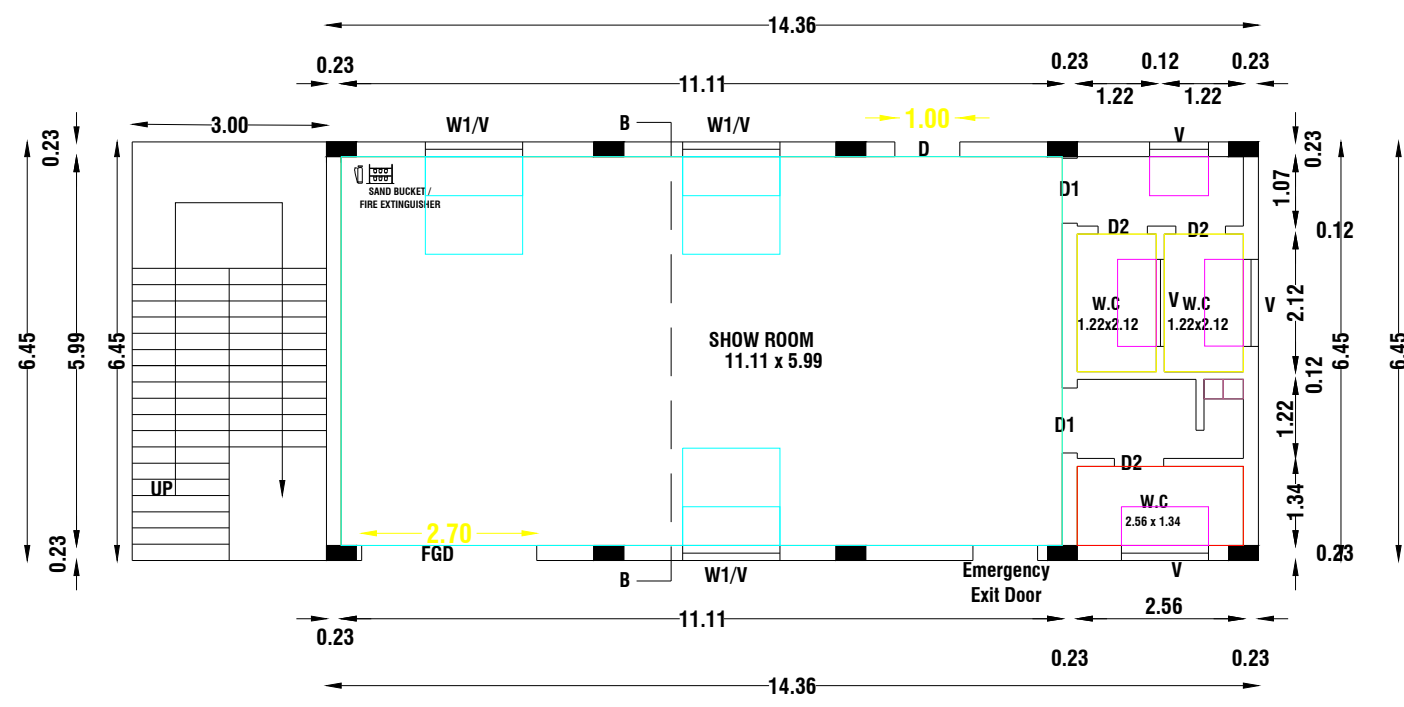


GROUND FLOOR PLAN

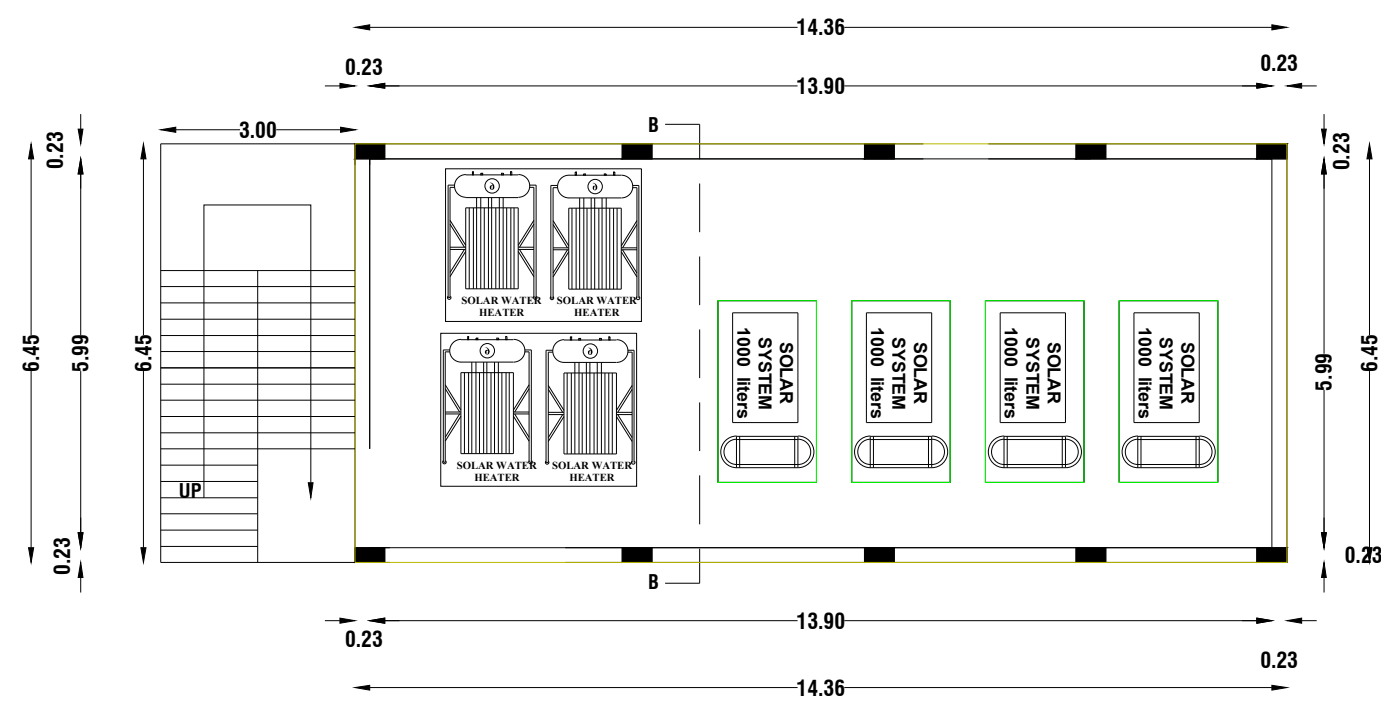


OPEN TERRACE FLOOR PLAN

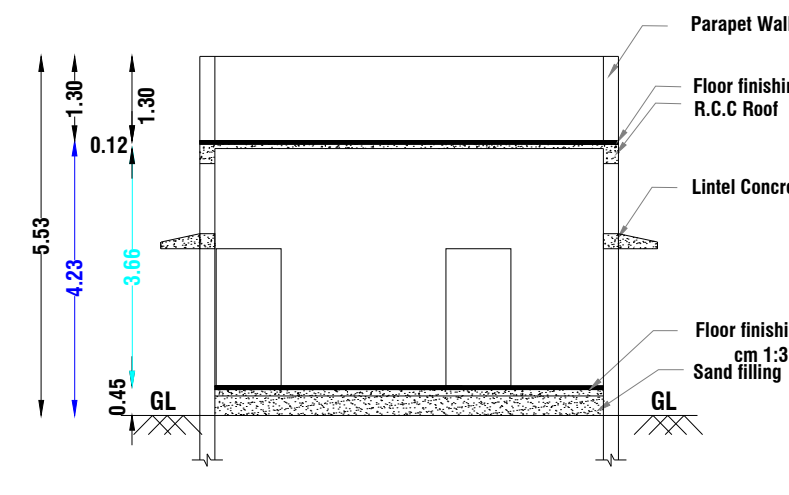


SECTION ON B-B

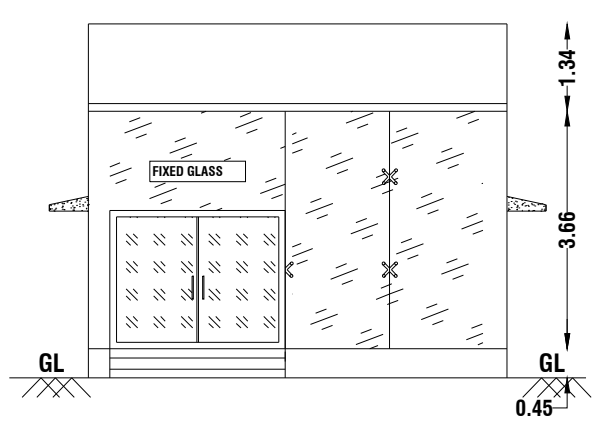


ELEVATION

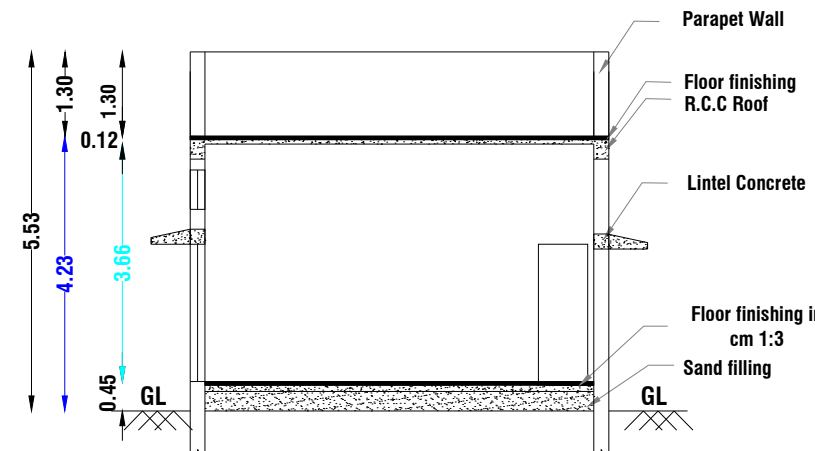

SECTION ON AA

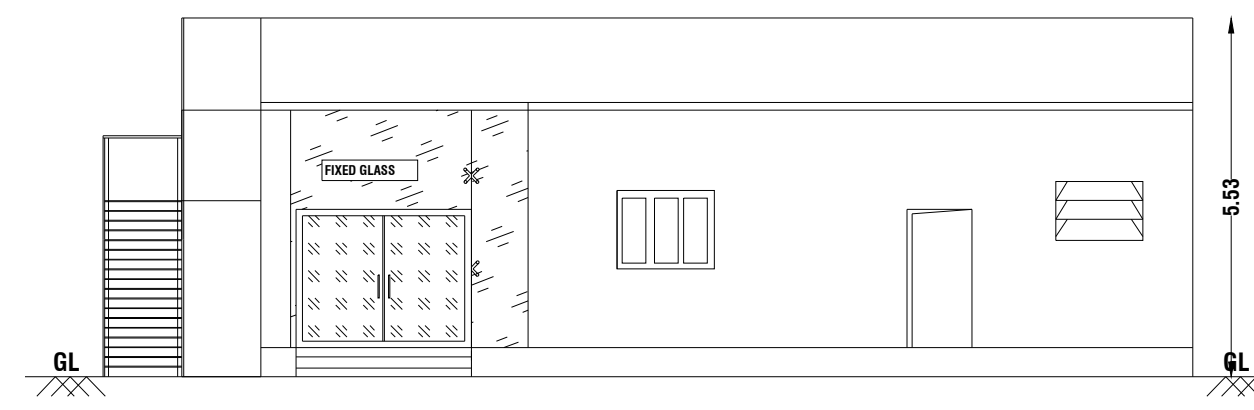


ELEVATION

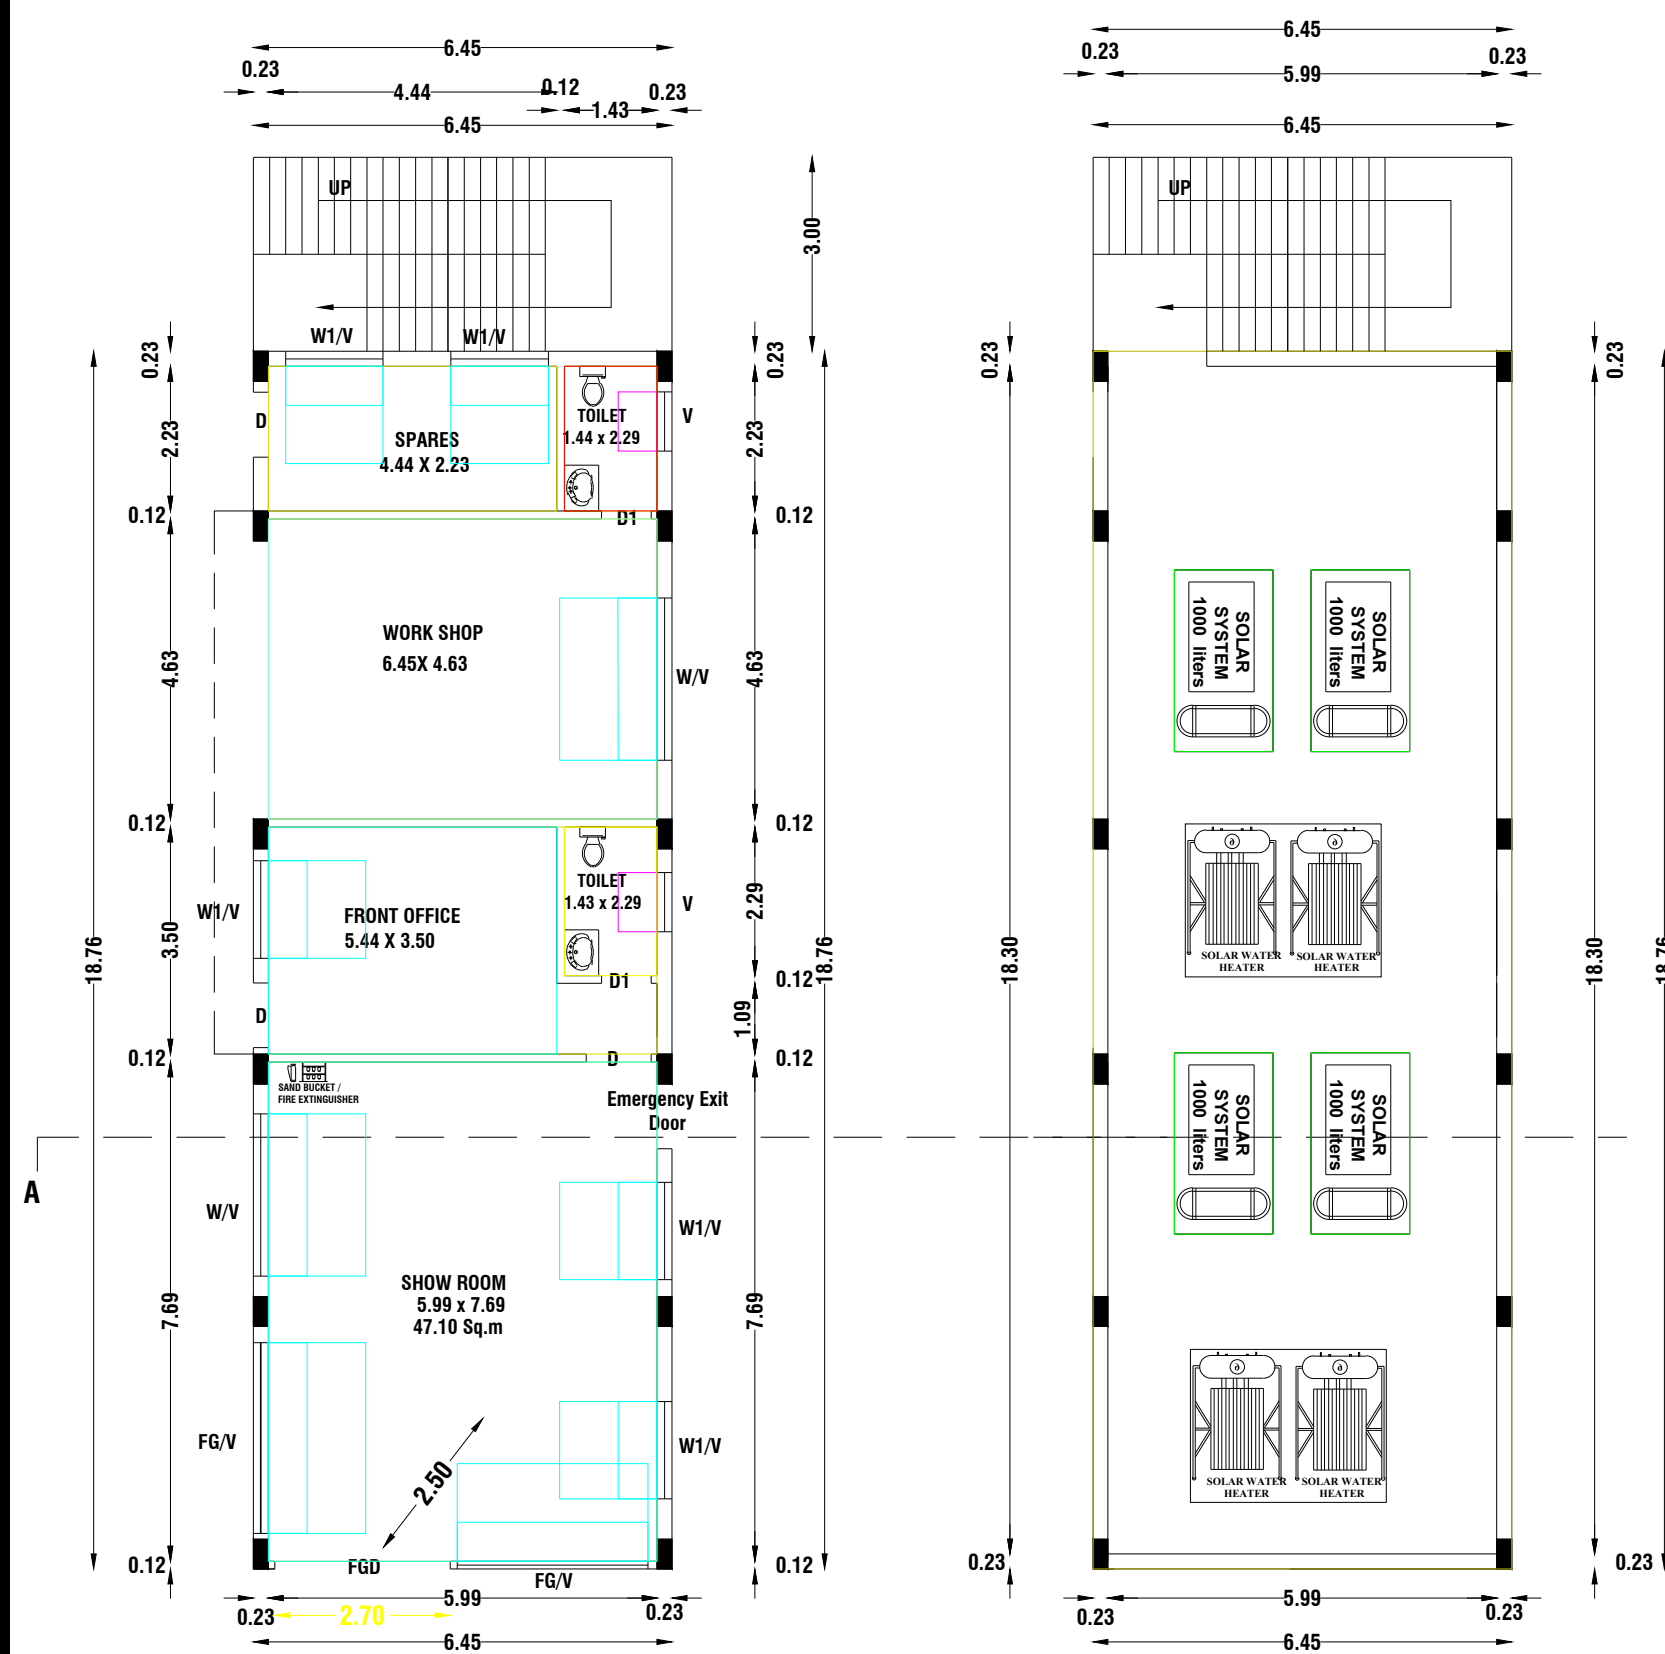

GROUND FLOOR PLAN

BLOCK - 1

OPEN TERRACE FLOOR PLAN

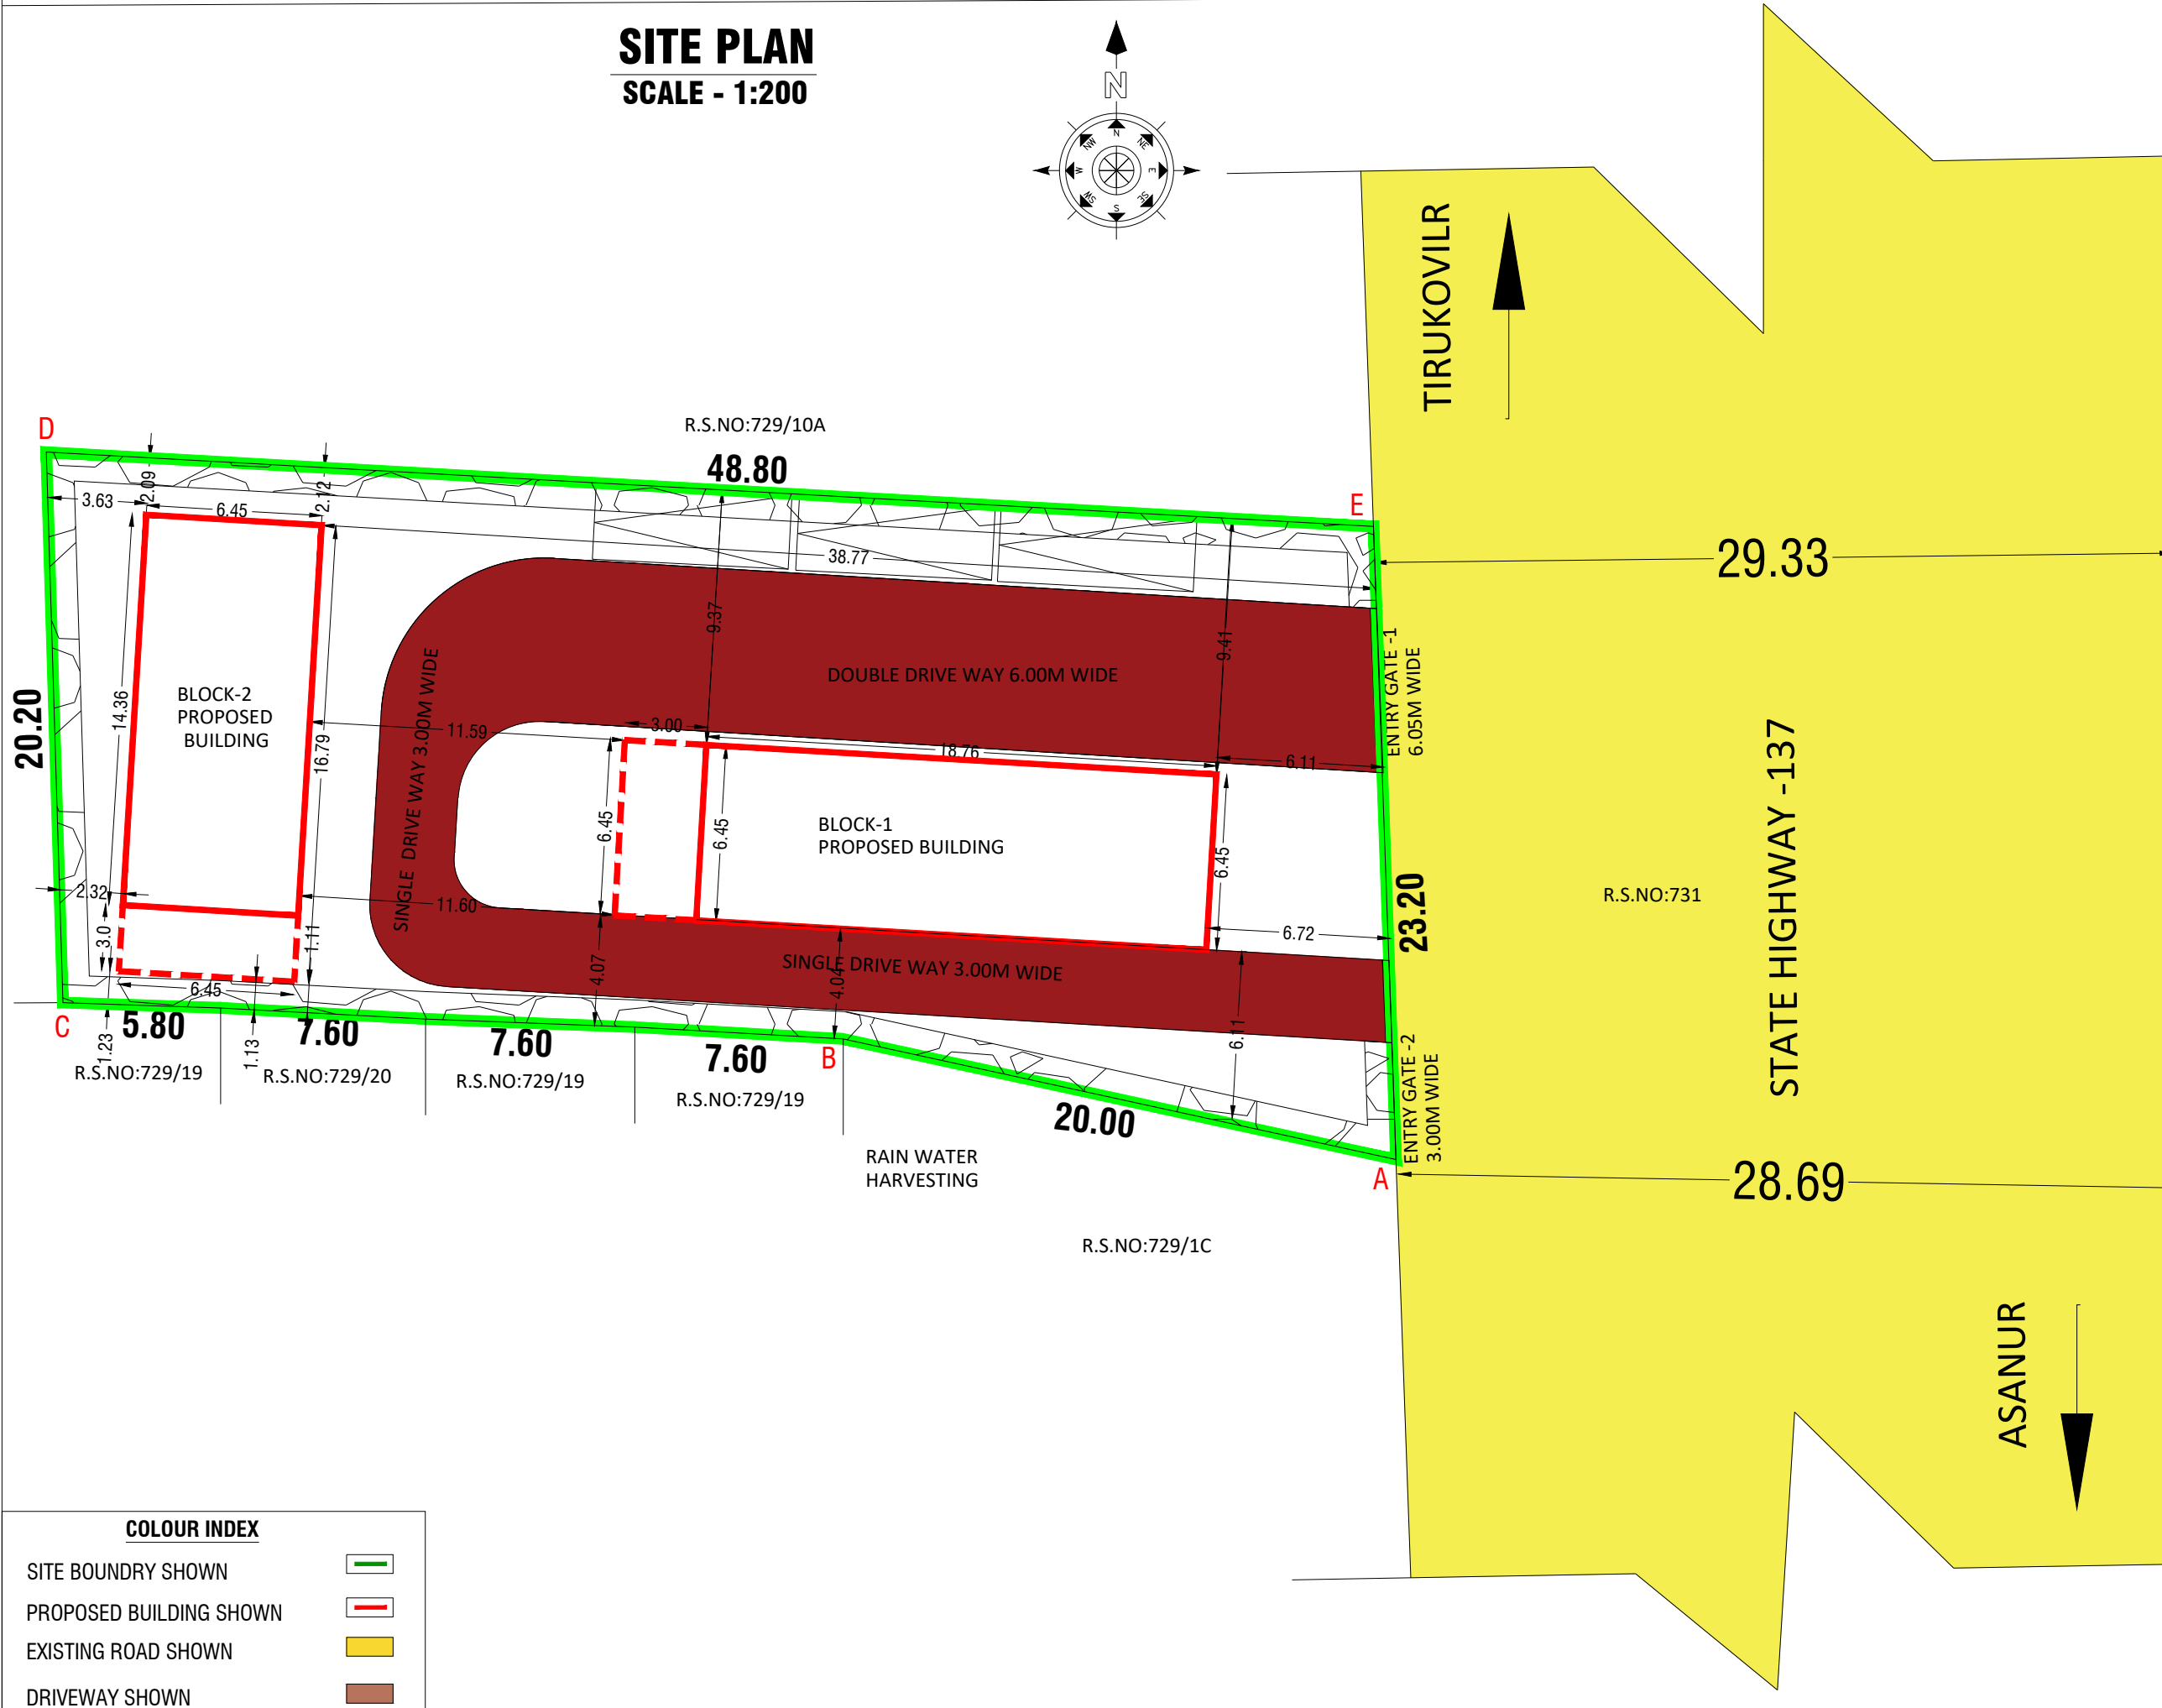SITE PLAN
SCALE - 1:200

COLOUR INDEX

- SITE BOUNDARY SHOWN
- PROPOSED BUILDING SHOWN
- EXISTING ROAD SHOWN
- DRIVEWAY SHOWN

THE PLAN SHOWING THE PROPOSED CONSTRUCTION OF GROUND FLOOR COMMERCIAL BUILDING (AUTOMOBILE SHOWROOM) IN R.S.NO:729/10B, TIRUKKOVILUR NORTH VILLAGE, TIRUKKOVILUR MUNICIPALITY, TIRUKKOVILUR TALUK KALLAKURICHI DISTRICT.

SITE AREA DETAILS

VILLAGE	R.S.No	AREA AS PER DOCUMENT	
		IN Hec.	IN Sq.M.
THIRUKOVILUR SOUTH	729/10B	0.10.43	1043.00
	TOTAL	0.10.43	1043.00

LEGEND

Block Name	Total Net FSI . Area in Sq.m	Total NON FSI . Area in Sq.m	Total Builtup Area in Sq.m.
BLOCK-01	121.00	19.35	140.35
BLOCK-02	92.62	19.35	111.97
TOTAL	213.62	38.70	252.32

Plot Coverage 24.19%

Floor Space Index 213.62/1043 = 0.205

Applicant Name Mr.DINESH KUMAR

Proposed Site Address R.S.NO:729/10B, TIRUKKOVILUR NORTH VILLAGE, TIRUKKOVILUR MUNICIPALITY, TIRUKKOVILUR TALUK, KALLAKURICHI DISTRICT.

JOINERY DETAILS			FIRE SAFETY EQUIPMENT	
SYM.	DES.	IN METER	SMOKE DEDICATOR/AUTO SPRINKLER	
RS	ROLLING SHUTTER	3.00X3.96	EMERGENCY LIGHT	
D2	STEEL DOOR	0.75X 2.10	FIRE ALARM SWITCH	
W	WINDOW	1.50X 1.50	FIRE EXTINGUISHER	
V	VENTILATOR	0.90 X0.60	FIRE HYDRENT	
V	VENTILATOR	1.00 X1.50	FIRE ALARM	
V1	VENTILATOR	0.60 X1.50		
Scale : 1:200 HOT WATER TANK Scale : 1:100 COMPOUND WALL DETAIL Scale : 1:100 Plan of Sewage Treatment Plant & Hydraulic Flow Diagram Scale : 1:400			TYPE DESIGN FOR A SEPTIC TANK 10,000 LITRES CAPACITY (Scale : 1:200)	
Scale : 1:200 2. HORIZONTAL REINFORCEMENT IN BRICK WALLS 3. VERTICAL REINFORCEMENT IN BRICK WALLS Scale : 1:200 COLLECTION SUMP 2100 Scale : 1:200			Scale : 1:200	
SURVEYOR/ASSISTANT DRAUGHTSMAN REGISTERED ENGINEER ARCHITECT REGISTERED STRUCTURAL ENGINEER GEO TECH ENGINEER APPLICANT SIGN				

SITE APPROVAL

ROC No. SWP/BPA/009289/2023, Site boundary shown as "A to E" and Site Approval Numbered as SWP/DTCP/ KALLAKURICHI/SITE APPROVAL NO.: 055/2023

BUILDING PERMISSION

ROC No. SWP/BPA/009289/2023 & Planning Permission for building was numbered as SWP/DTCP/ KALLAKURICHI/BUILDING APPROVAL NO.: 010/2023