
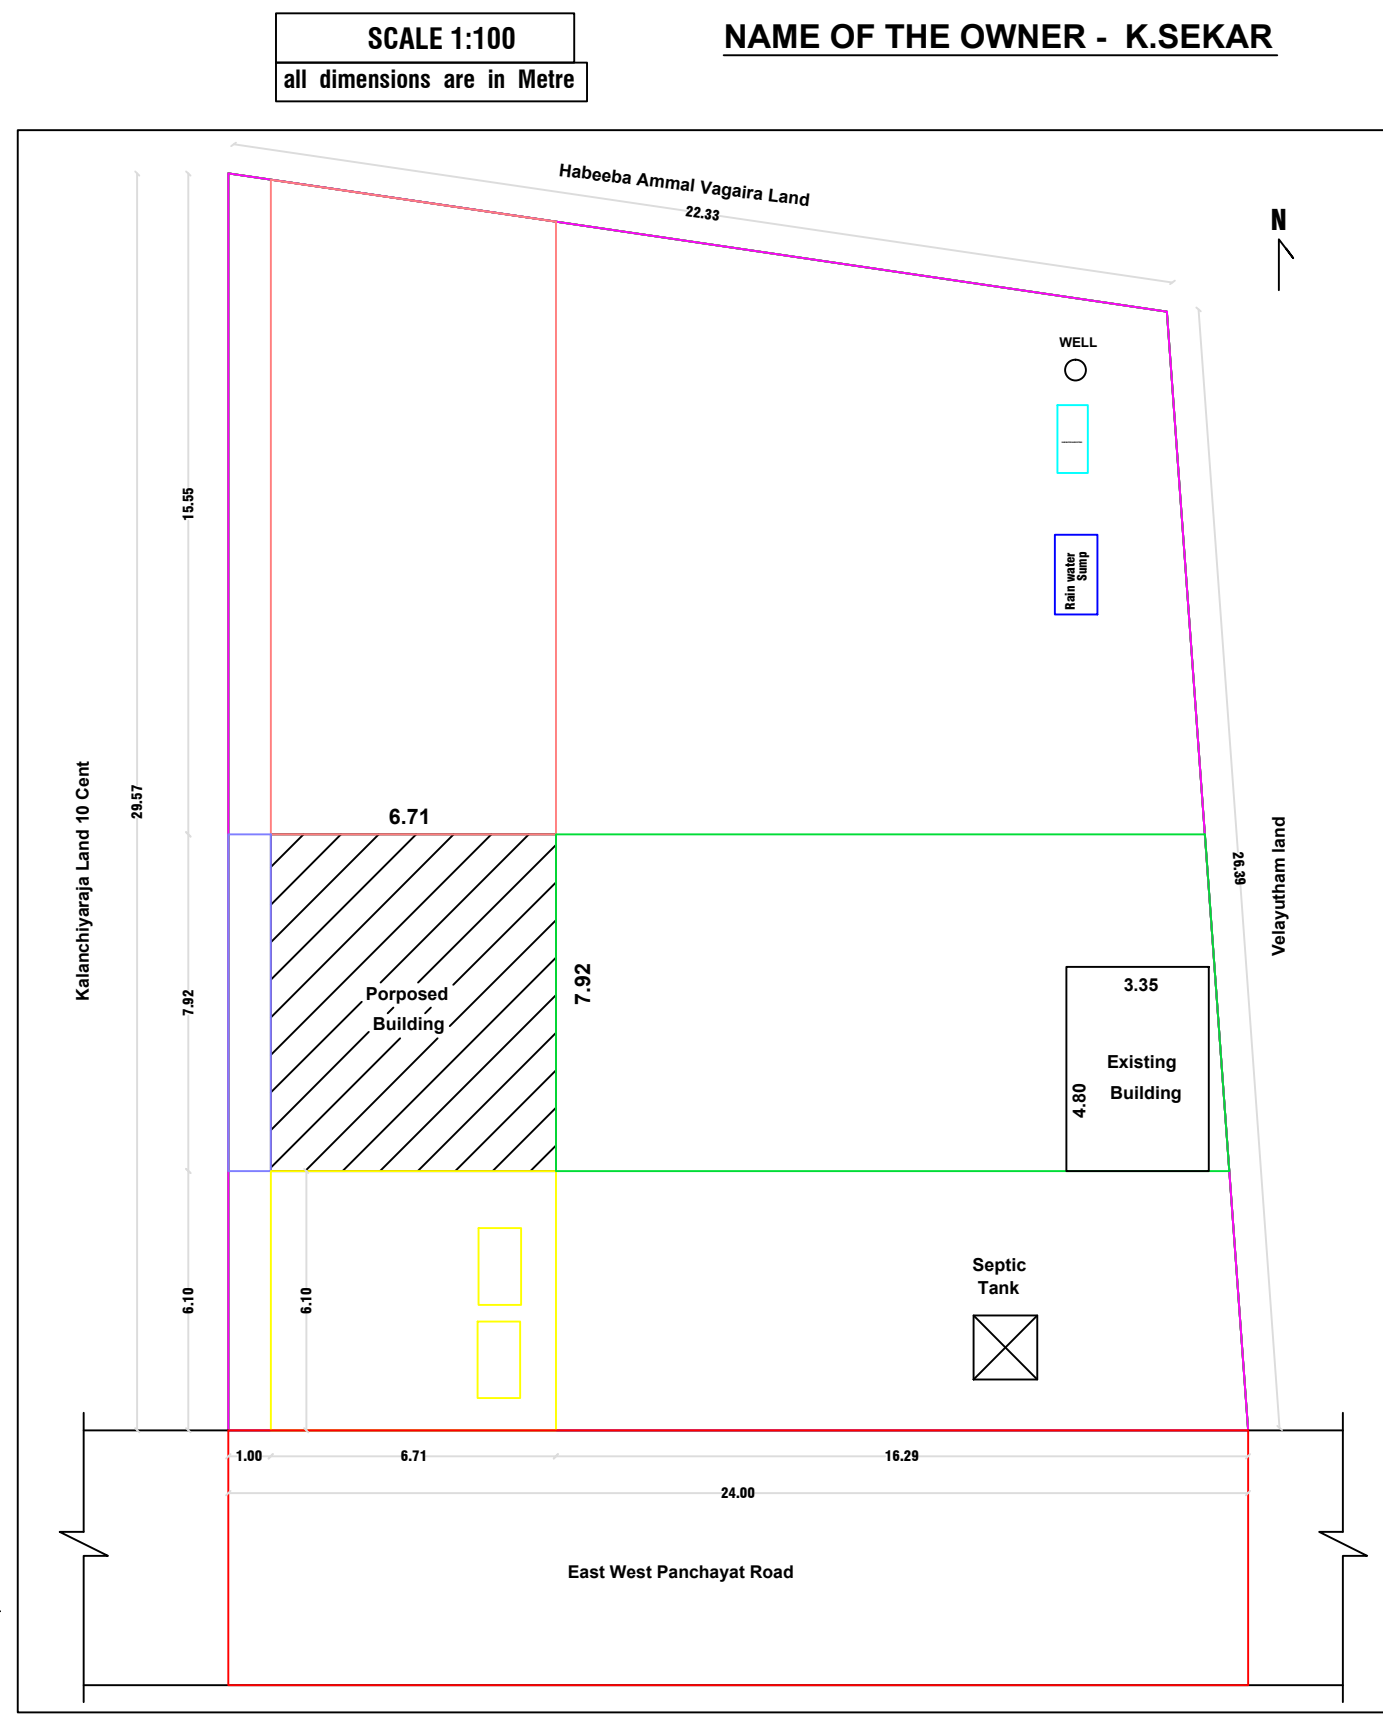
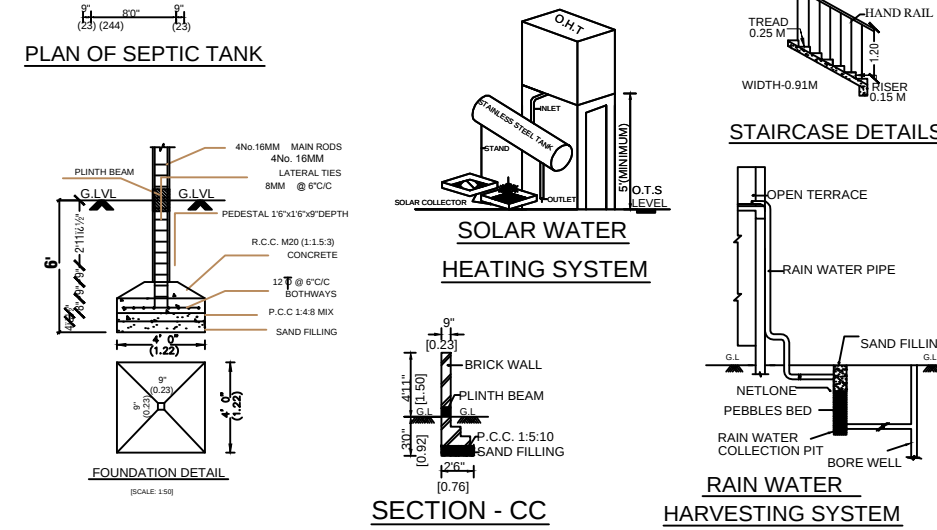
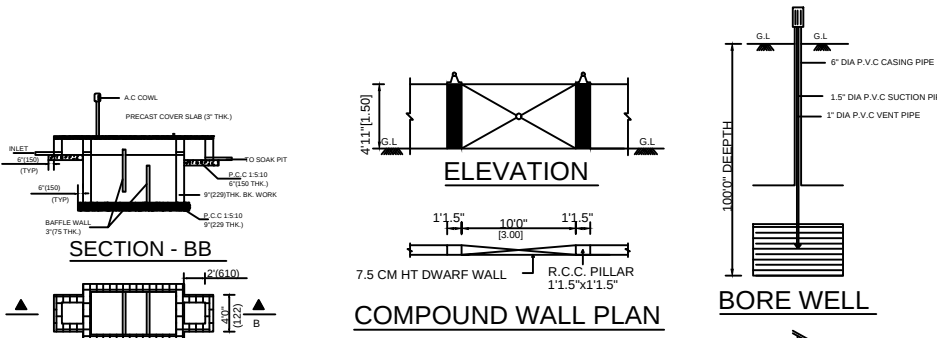
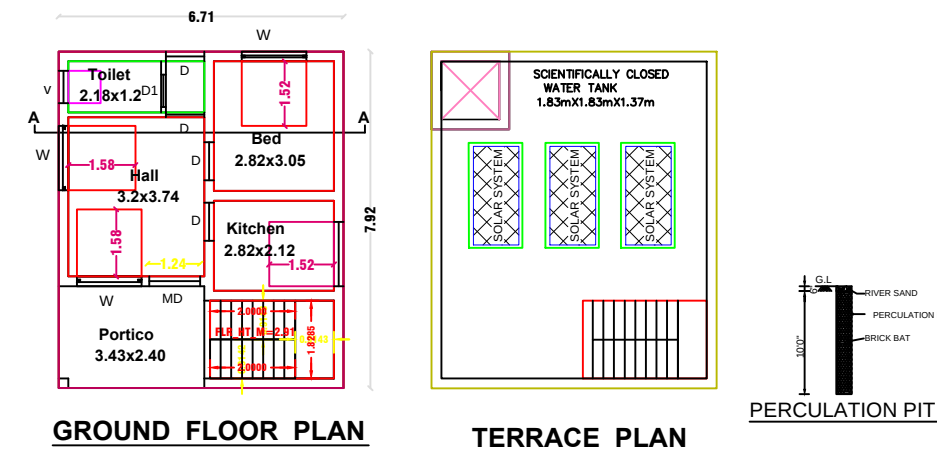


PLAN SHOWING THE PROPOSED CONSTRUCTION OF A RESIDENTIAL BUILDING IN Survey No: 40/5,
EXISTING BUILDING D.No:59-1, AT THOPPUKADU , MANDAPAM TOWN PANCHAYAT, RAMANATHAPURAM DISTRICT.

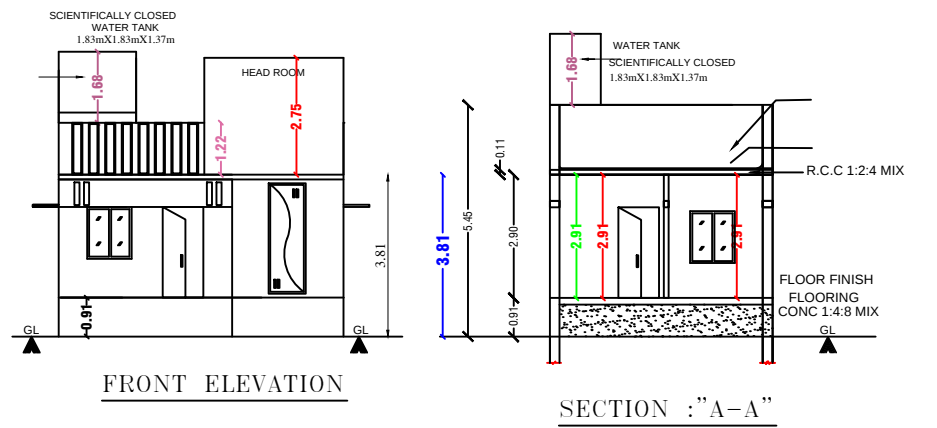

SCALE 1:100
all dimensions are in Metre

NAME OF THE OWNER - K.SEKAR

SCHEDULE OF JOINERY

M.D	= Main Door	= 1.07 x 2.10
D	= Door	= 0.91 x 2.10
D 1	= Door	= 0.76 x 2.10
W	= Window	= 1.30 x 1.20
V	= Ventilator	= 0.61 x 1.00

COLOUR INDEX

PROPOSED	
ROAD	
SITE BOUNDARY	

AREA DETAILS :	Sq.m	Sq.ft	Total Costruction FSI Area in Sq.m.
Total Land Area	648.09	6976.00	
Proposed Ground Floor Area	53.14	572.00	53.14
Existing Building Area	16.08	173.00	
Vacant Land Area	578.87	6231.00	Total FSI= 53.14
FSI= 0.08 <2			

APPLICANT :

(K.SEKAR)

LICENSED SURVEYOR

OFFICE USE

SITE PLAN CUM KEYPLAN