


PLAN SHOWING THE PROPOSED CONSTRUCTION OF A RESIDENTIAL BUILDING IN PLOT NO-14, PATTA NO -4457, SURVEY NO -35/30,
NEW WARD NO -4, THEDAL SOUTH STREET, MUTHUKULATHUR TOWN PANCHAYAT, RAMANATHAPURAM DISTRICT.

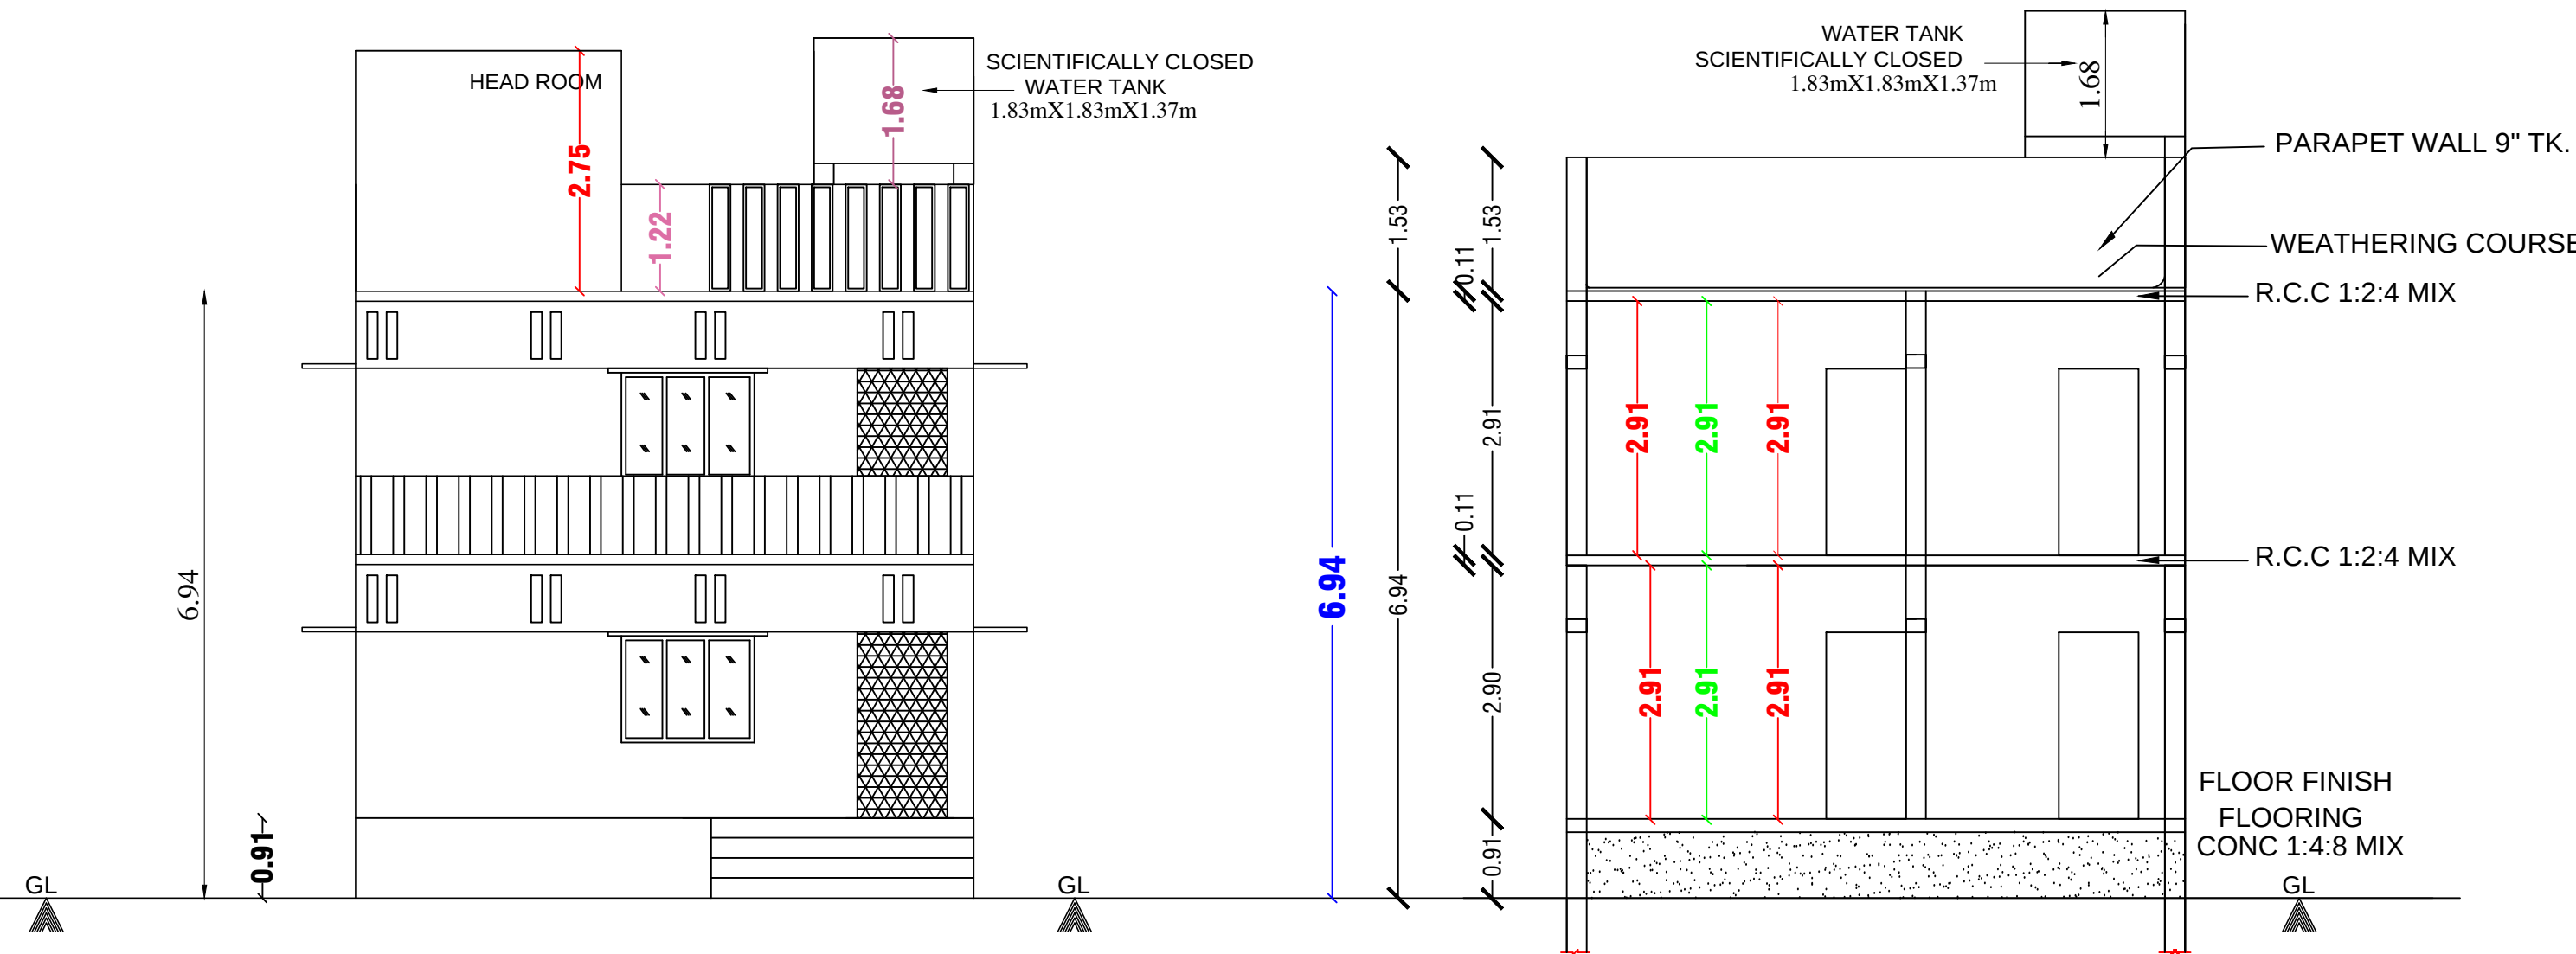



FRONT ELEVATION

SECTION : "A-A"



PLOT APP NO:133/2024
PLOT APP DATE:19/03/2024

SCALE 1:100


all dimensions are in Metre

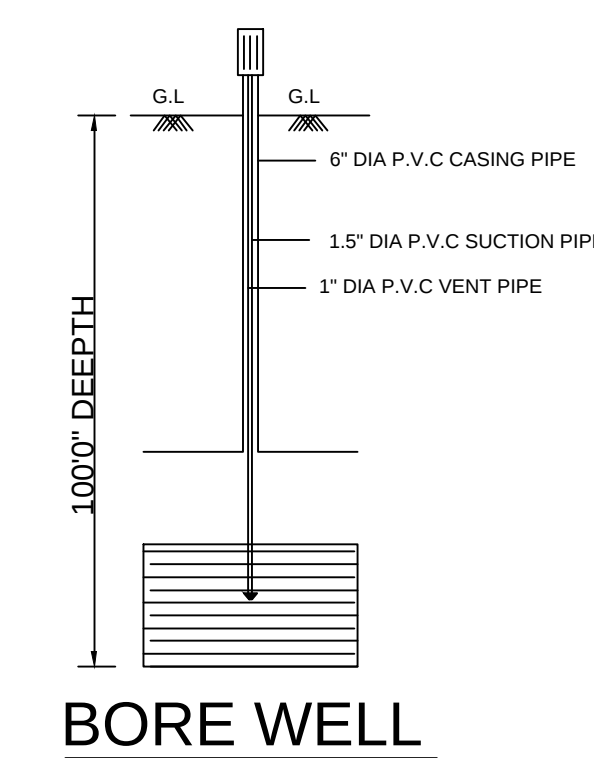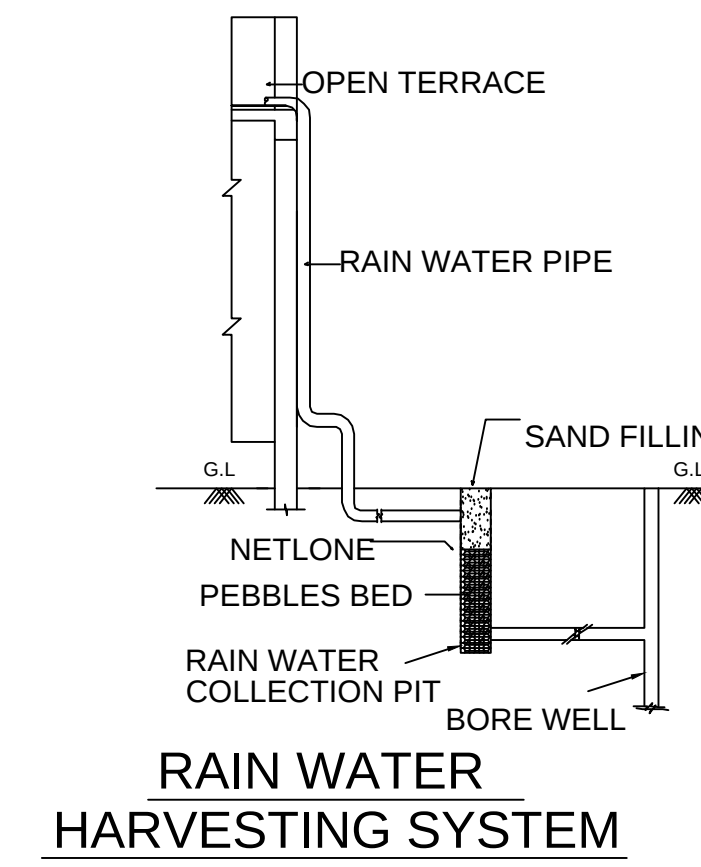


NAME OF THE APPLICANT - MR.S.SATHIK ALI

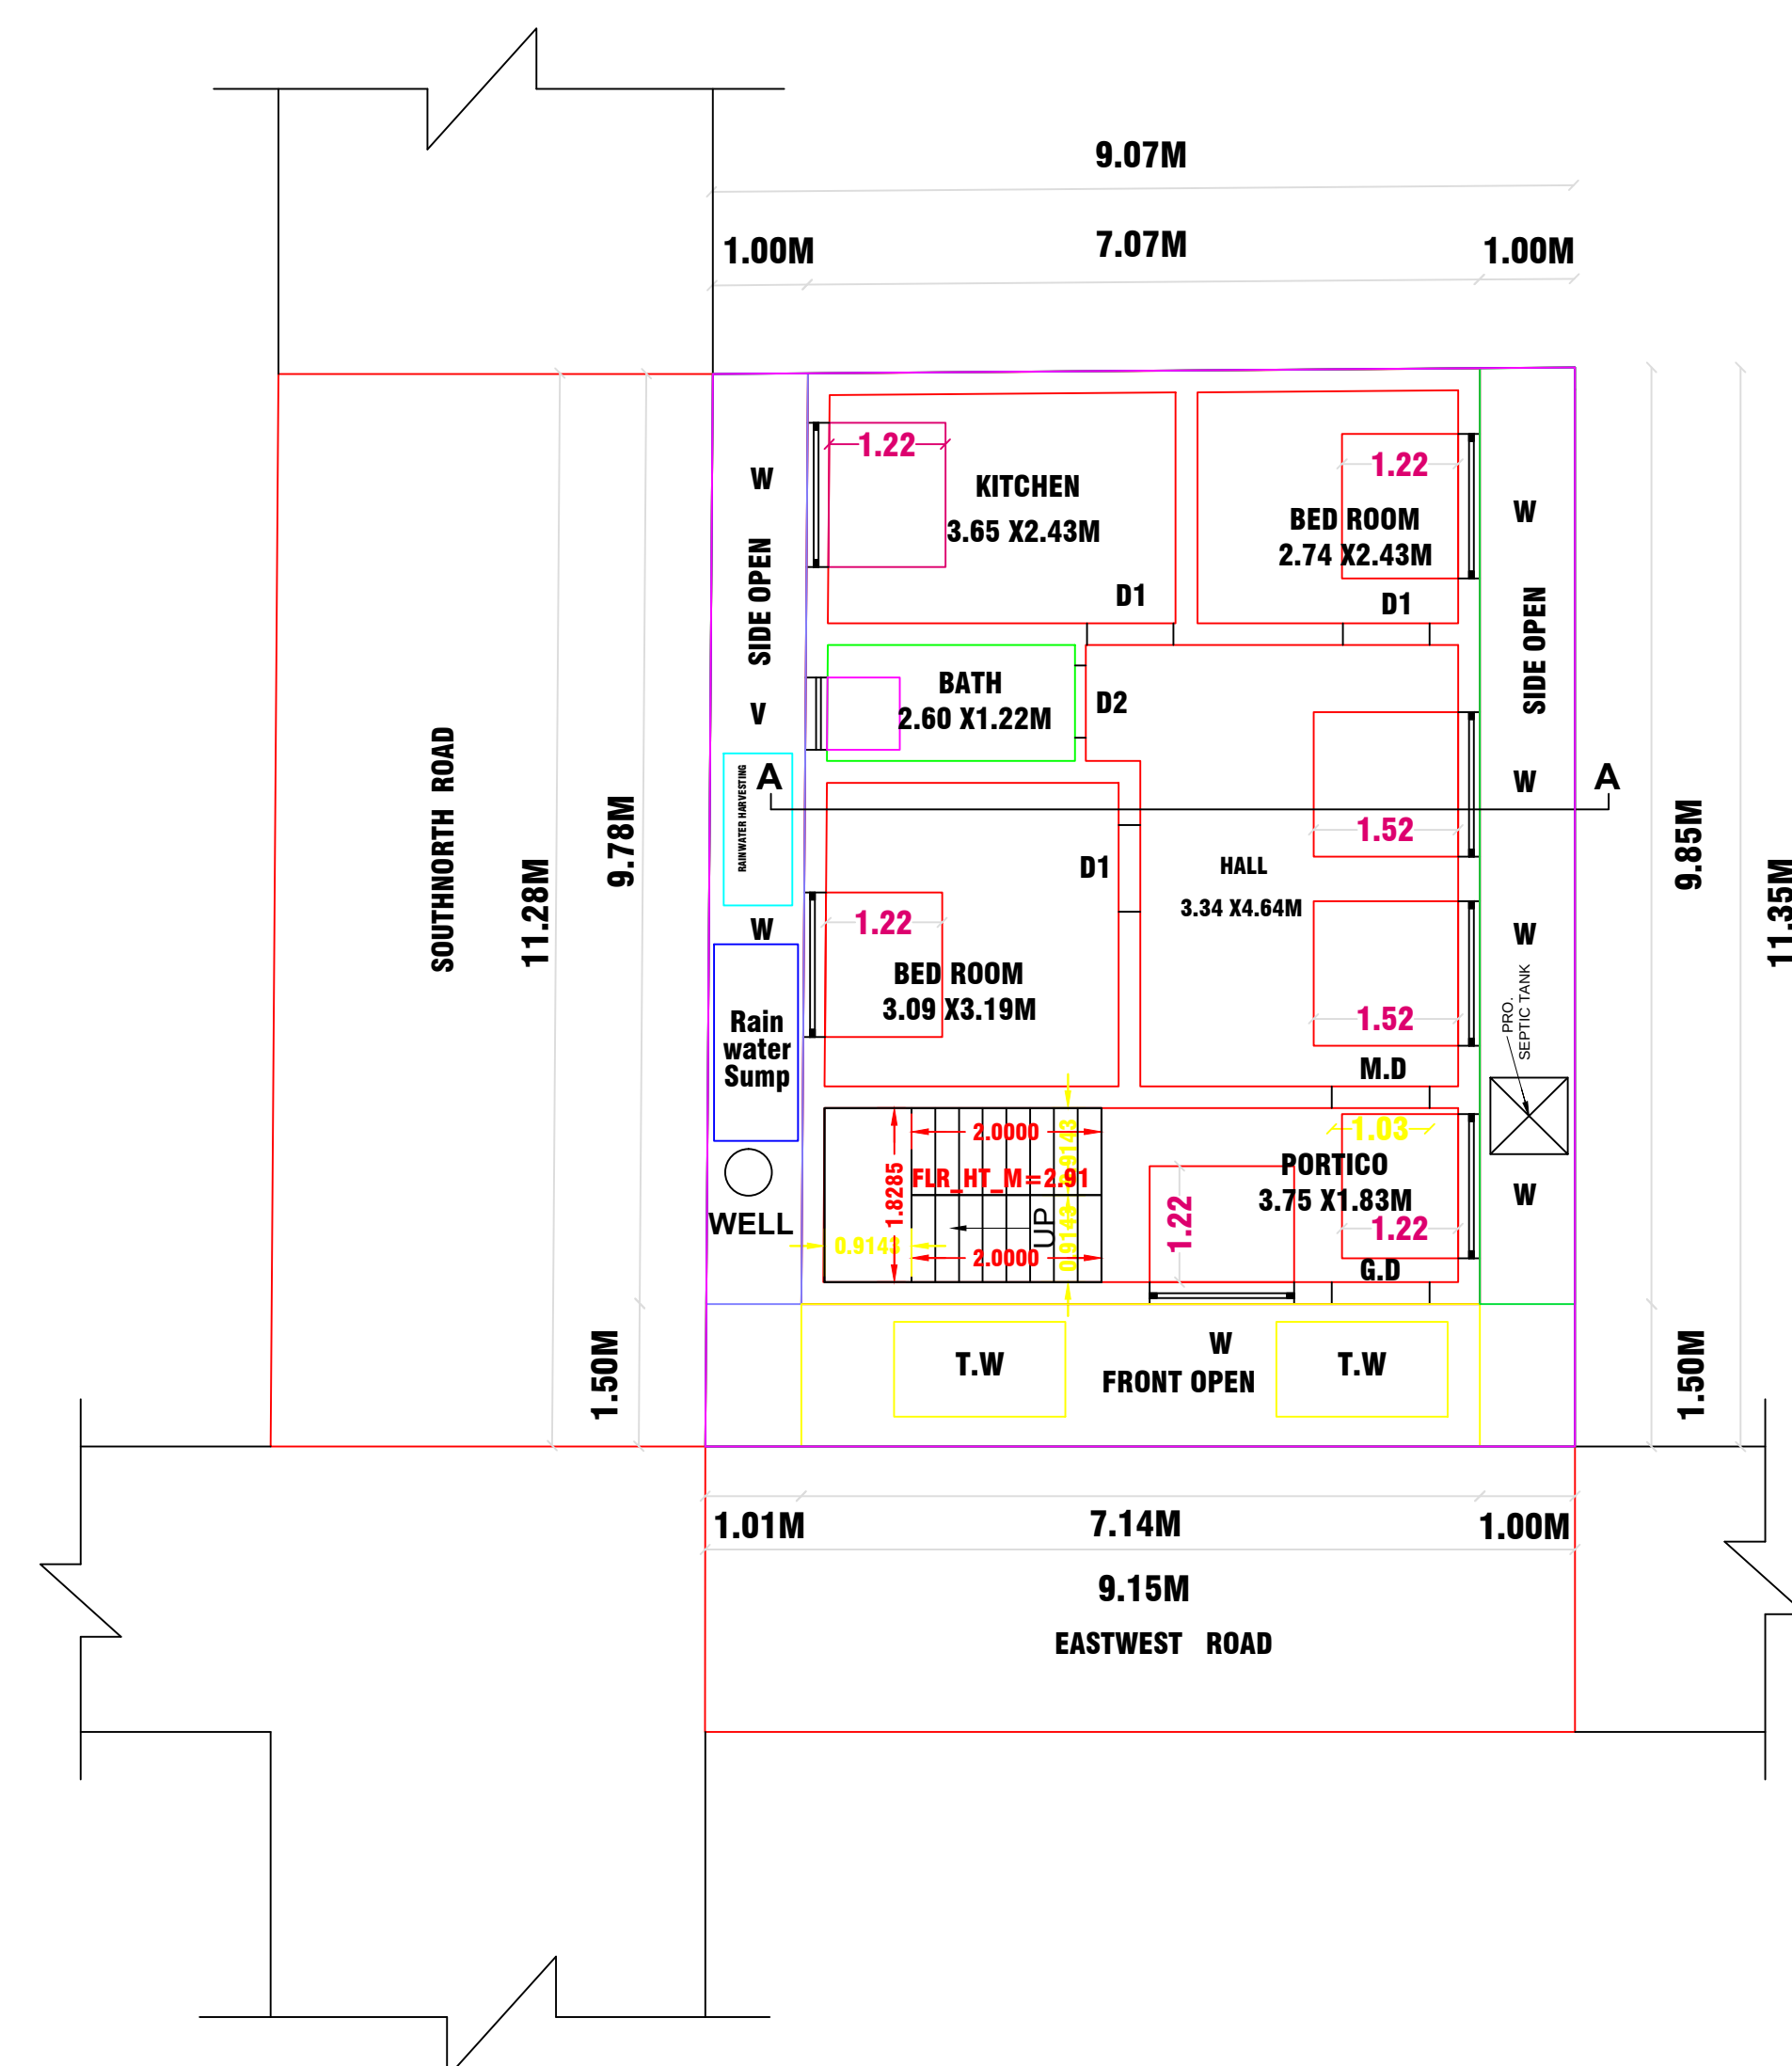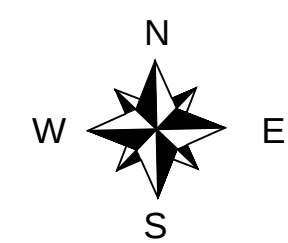


SITE PLAN CUM GROUND FLOOR PLAN

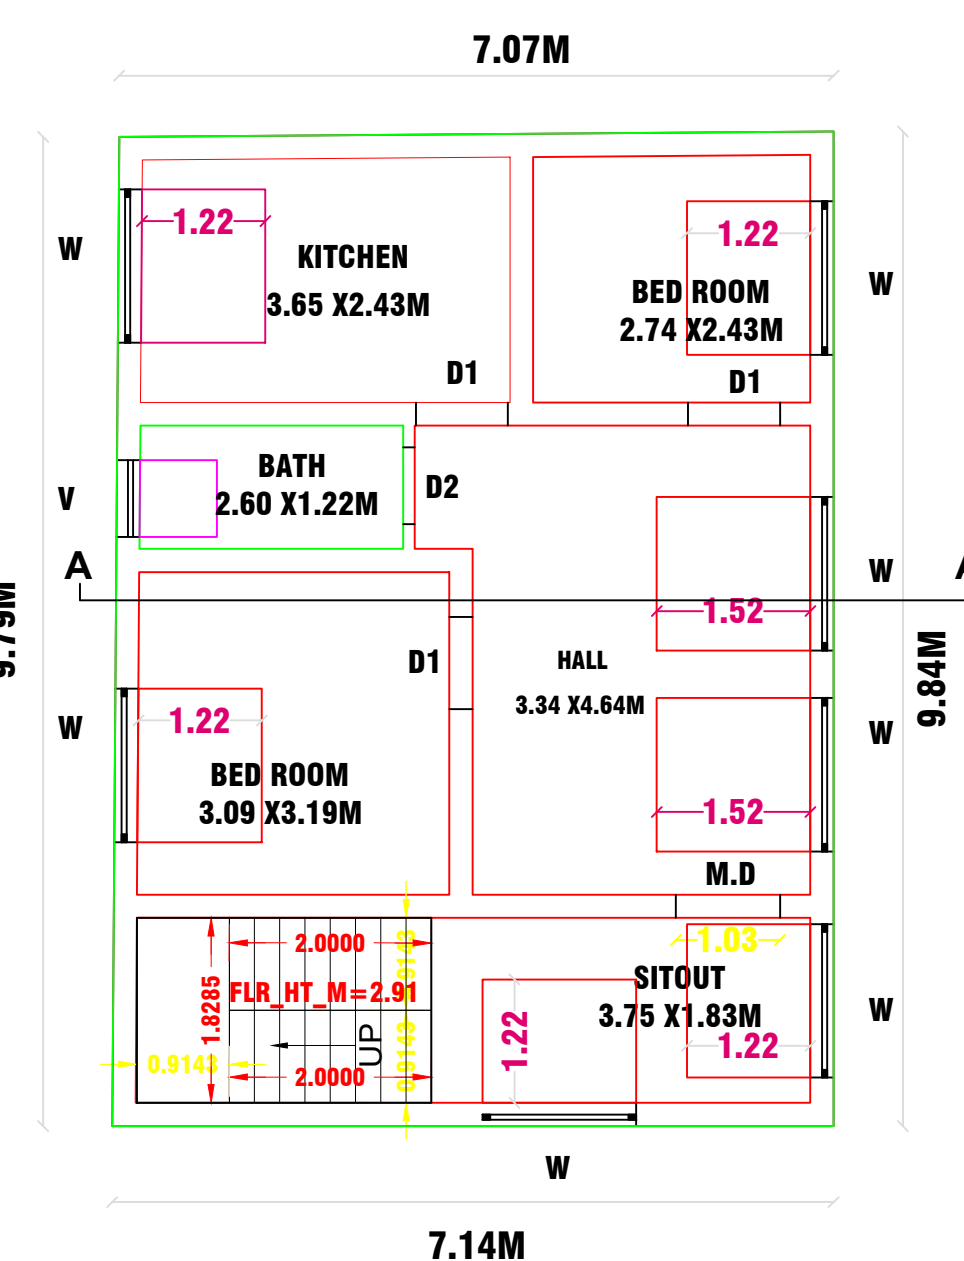


FIRST FLOOR PLAN

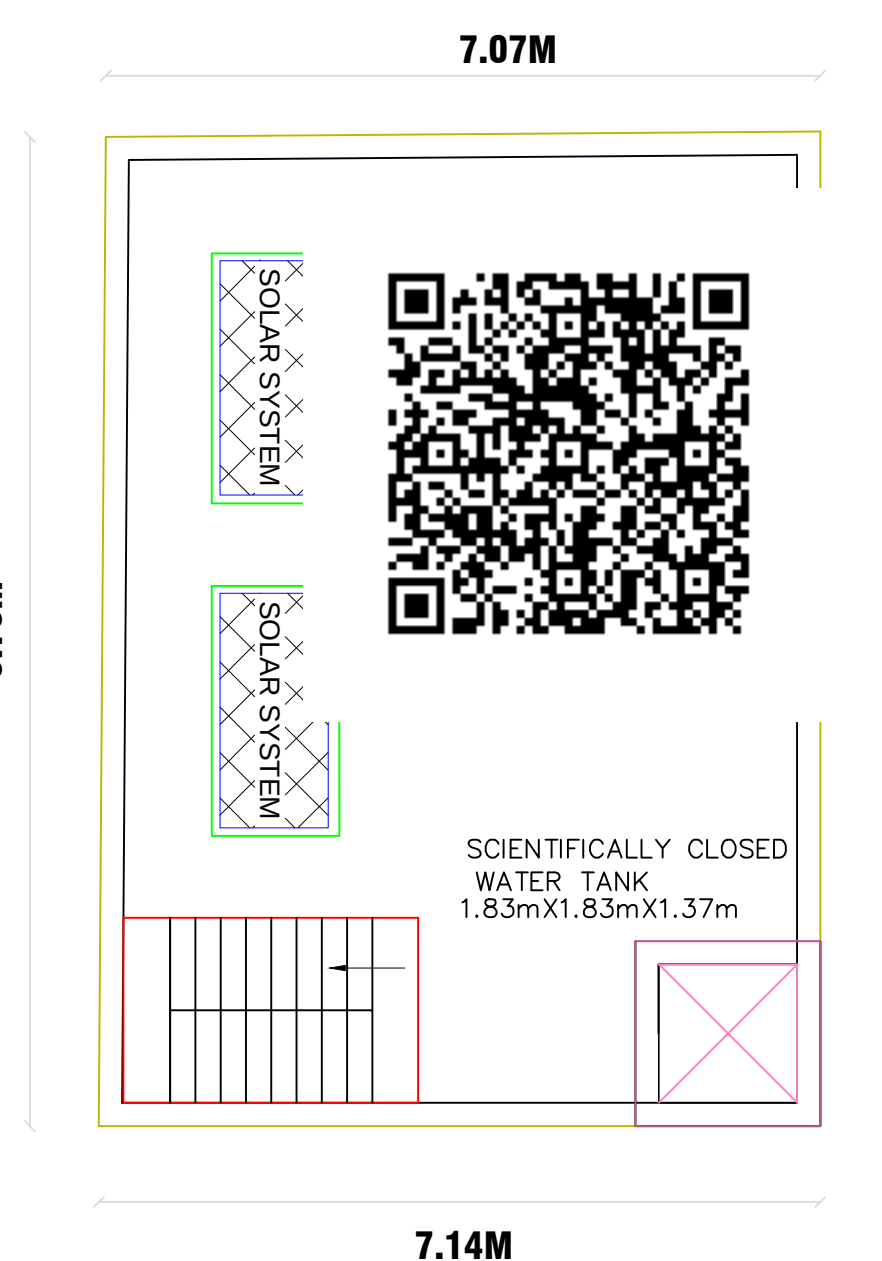


TERRACE FLOOR PLAN

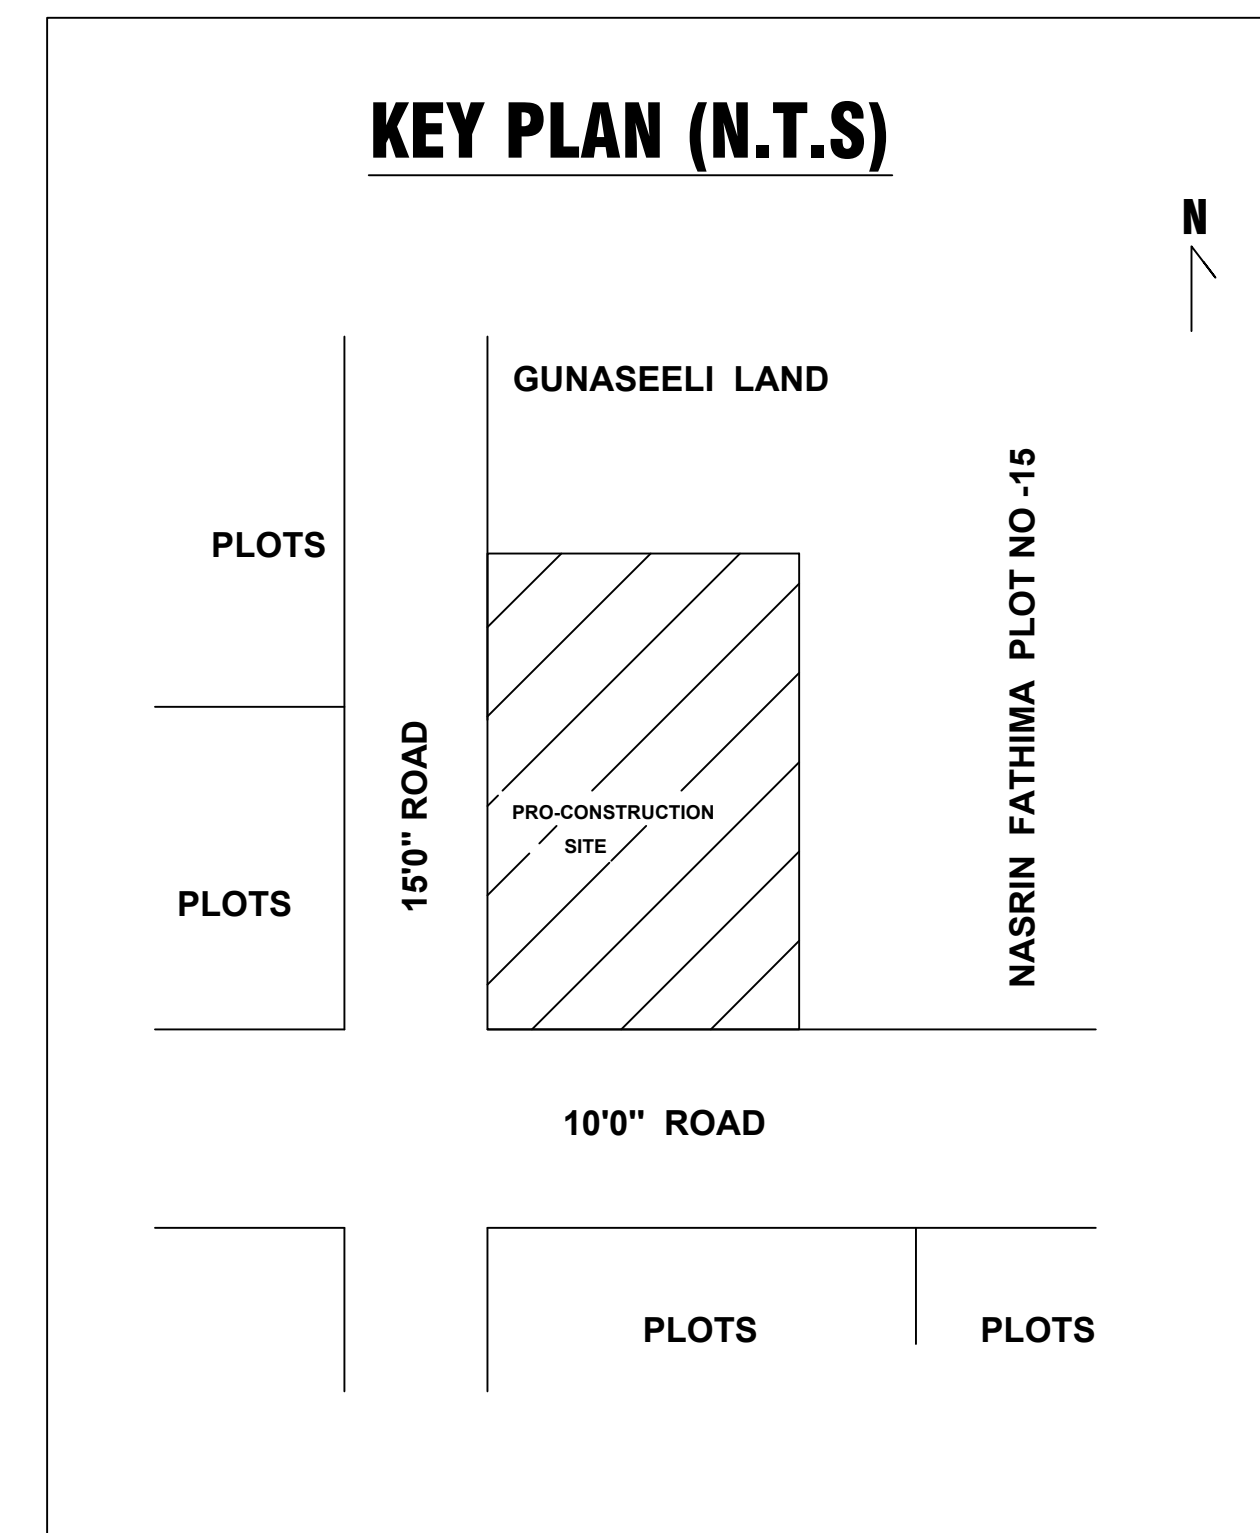


KEY PLAN (N.T.S)

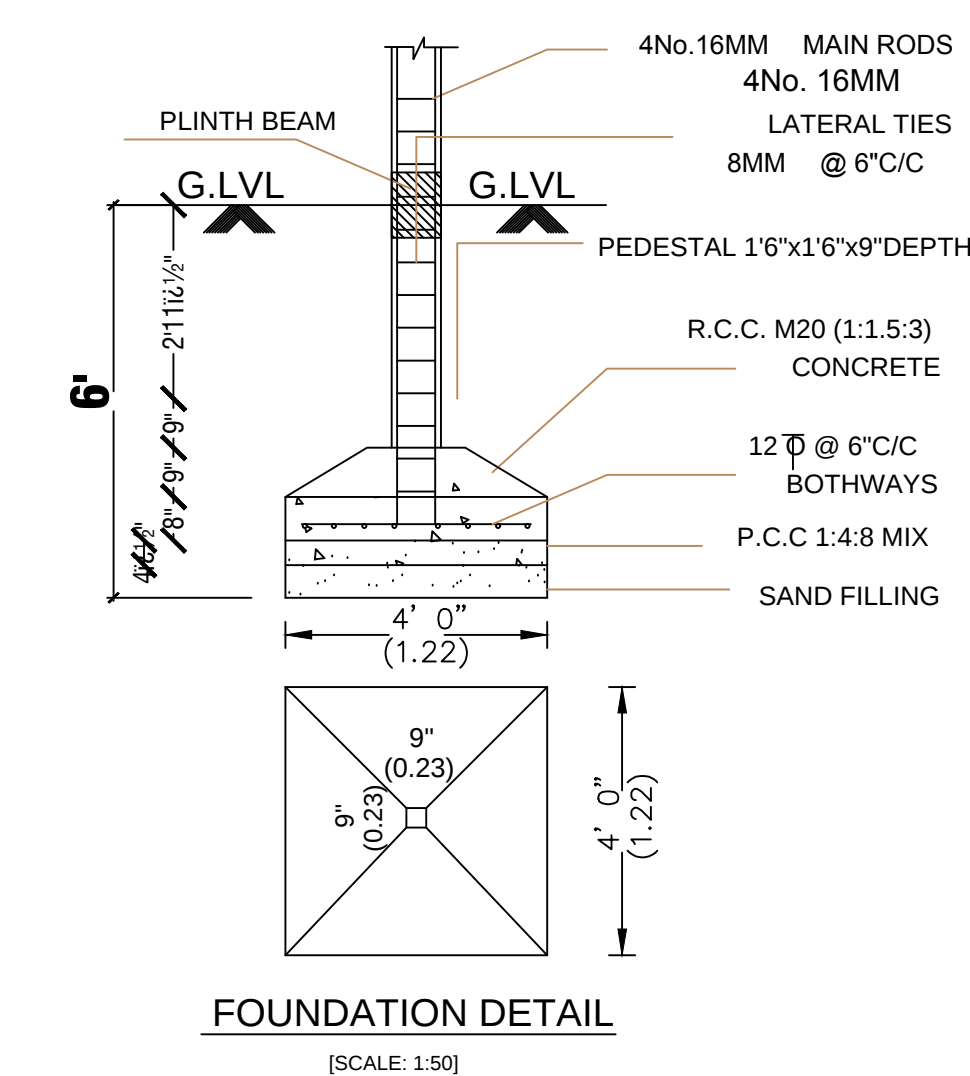


FOUNDATION DETAIL
[SCALE: 1:50]

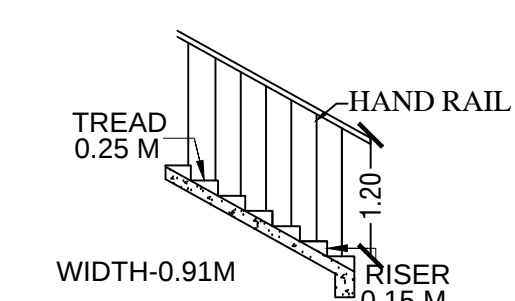


STAIRCASE DETAILS

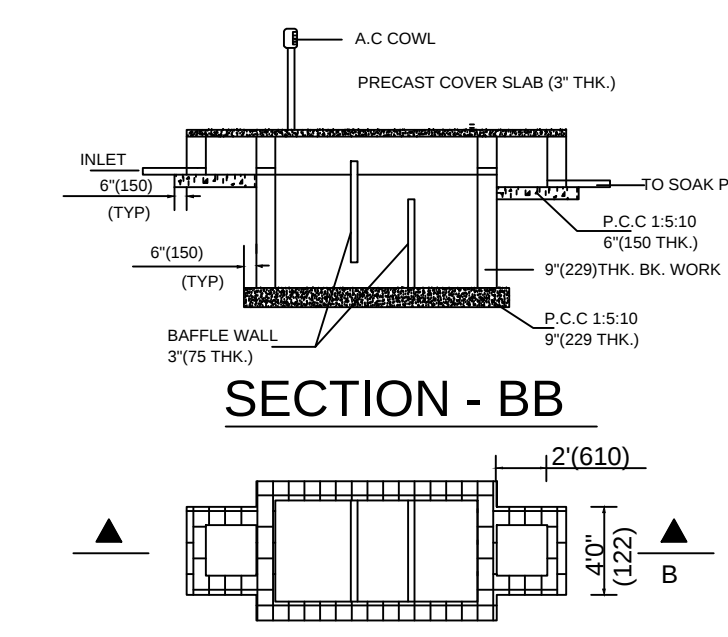


PLAN OF SEPTIC TANK

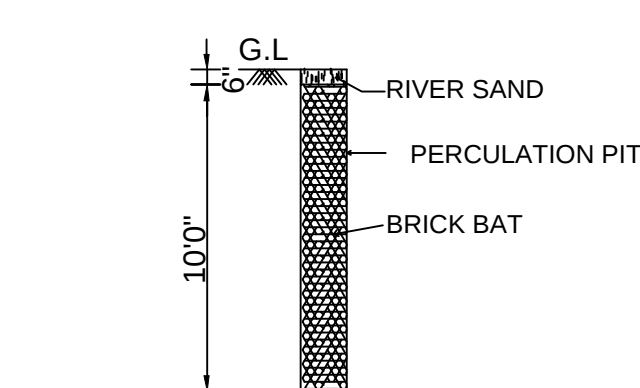


PERCULATION PIT

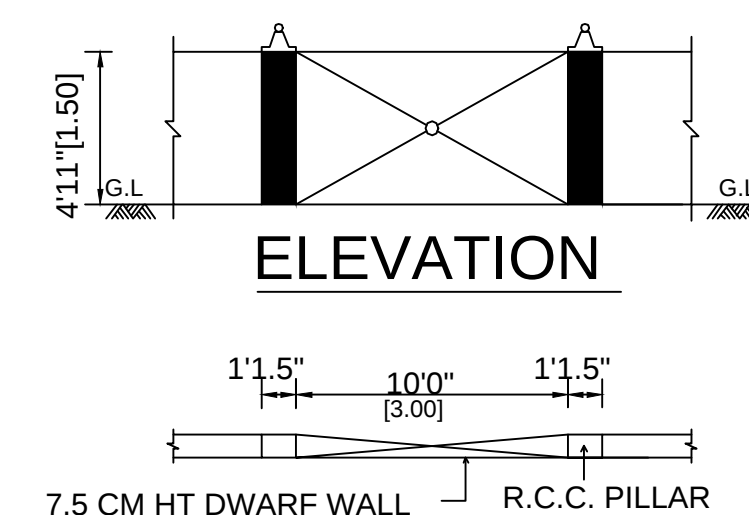


COMPOUND WALL PLAN

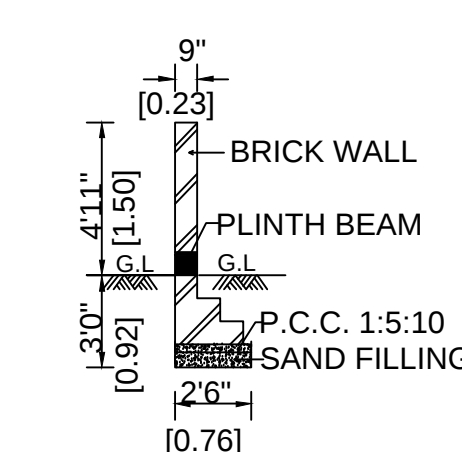

SECTION - CC

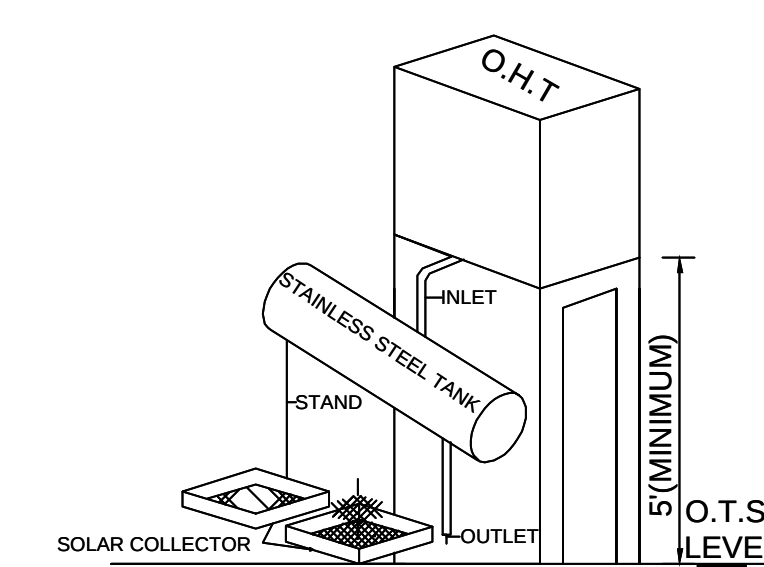

SOLAR WATER HEATING SYSTEM

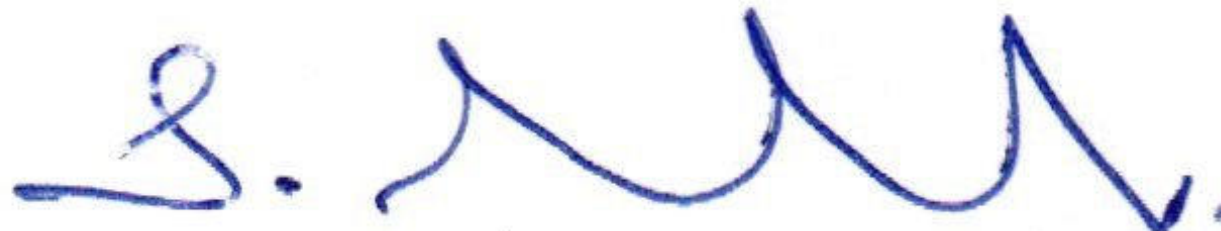SCHEDULE OF JOINERY		
M.D	= Main Door	= 1.07 x 2.10
D	= Door	= 0.91 x 2.10
D 1	= Door	= 0.76 x 2.10
W	= Window	= 1.30 x 1.20
V	= Ventilator	= 0.61 x 1.00
COLOUR INDEX		
PROPOSED		
ROAD		
SITE BOUNDARY		
AREA DETAILS :	Sq.m	Sq.ft
☐ Total Land Area	103.07	1109.00
☐ Proposed Ground Floor Area	69.72	750.18
☐ Proposed First Floor Area	69.72	750.18
☐ Open space	33.35	358.82
☐ Head room area - NON FSI	5.33	57.24
APPLICANT : (S.SATHIK ALI)		
LICENSED SURVEYOR		
 Er.S.SULTHAN SAMSUDEEN DCE.,B.Tech., LICENSED ENGINEER MUDUKULATHUR TOWN PANCHAYAT Ramanathapuram District - 623 704.		
OFFICE USE		