


Site Plan Showing The Proposed Industrial Building of M/S.HANDO PRECISION PVT LTD
Survey No:27/1C2B, 25/1A, 25/1B,25/1C2, 51/4, 52/1A1,52/1A2, 52/3, 52/4, 53/1A1A,53/1A2, 53/1B, 53/2B, 53/3, 53/4, 53/5, 53/6, Araneri Village, Sriperumbuthur Taluk, Kancheepuram District.

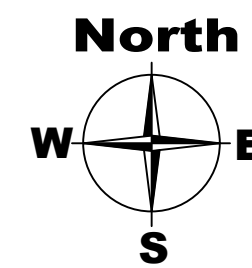

NOTES:-

1.ALL DIMENSIONS & LEVELS ARE IN "M"

SPECIFICATION:-

FOUNDATION AND BASEMENT IN RCC PEDESTAL AND PLINTH BEAM OVER A BED OF RCC 1:4:8, 0.15 M THICK AS PER STRUCTURAL DETAILS.

SUPER STRUCTURE:-

SUPER STRUCTURE IN 0.20 TH, 0.12TH. COUNTRY BURNT SOLID BLOCK WALLS WITH CEMENT MORTOR 1:5

FOOTING , COLUMNS, PLINTH BEAMS ,LINTEL, SUNSHADE & FLOOR WITH RCC 1:1.5:3USING 20MM NOMINALSIZE BROCKEN STONES.

WALLS INSIDE & OUTSIDE IN CM 1:5,12mm TH. FINISHING THE WALL PRIMING COAT

FLOORING

FINISHING THE FLOOR WITH 20 TH GRANO FLOORING OVER A BED OF PCC 1:4:8 6"TH. AND RIVER SAND

DOORS &WINDOWS

DOORS WITH COUNTRY WOODEN FRAMES , 32 TH. FLUSH DOOR SHUTTERS , SS FASTENINGS , PAINT FINISH

WINDOWS WITH MEDIUM ANODISED ALUMINIUM OPENABLE SHUTTERS WITH 4 mm GLASS & STANDARD FASTENINGS

COLOUR INDEX:-

PROPOSED BUILDING
ROAD
BOUNDARY

OWNER SIGNATURE :-

For HANDO PRECISION PVT LTD
Authorized Signatory

ARCHITECT SIGNATURE :-

Vaishnavi
VAISHNAVI B.Arch.,
MEMER COUNCIL OF ARCHITECTURE
CA/2017/85326
dhishticone@gmail.com


STRUCTURAL ENGINEER SIGNATURE :-

Dated: *Praadeep*
P. PRADEEP, B.E., M.Tech (Struct)
Structural Engineer (Grade-I), BTCP
Reg.No.CGLRGN/SE/Gr-I/2019/05/007
E2-607, Purva Windermere, Pallikaralai,
CHENNAI-600 100. PH:95007 02114


TITLE:-
**MAIN BUILDING
GROUND FLOOR PLAN ,
MEZZANINE FLOOR PLAN**

SCALE = 1:100


SHEET NO: 02 / 02

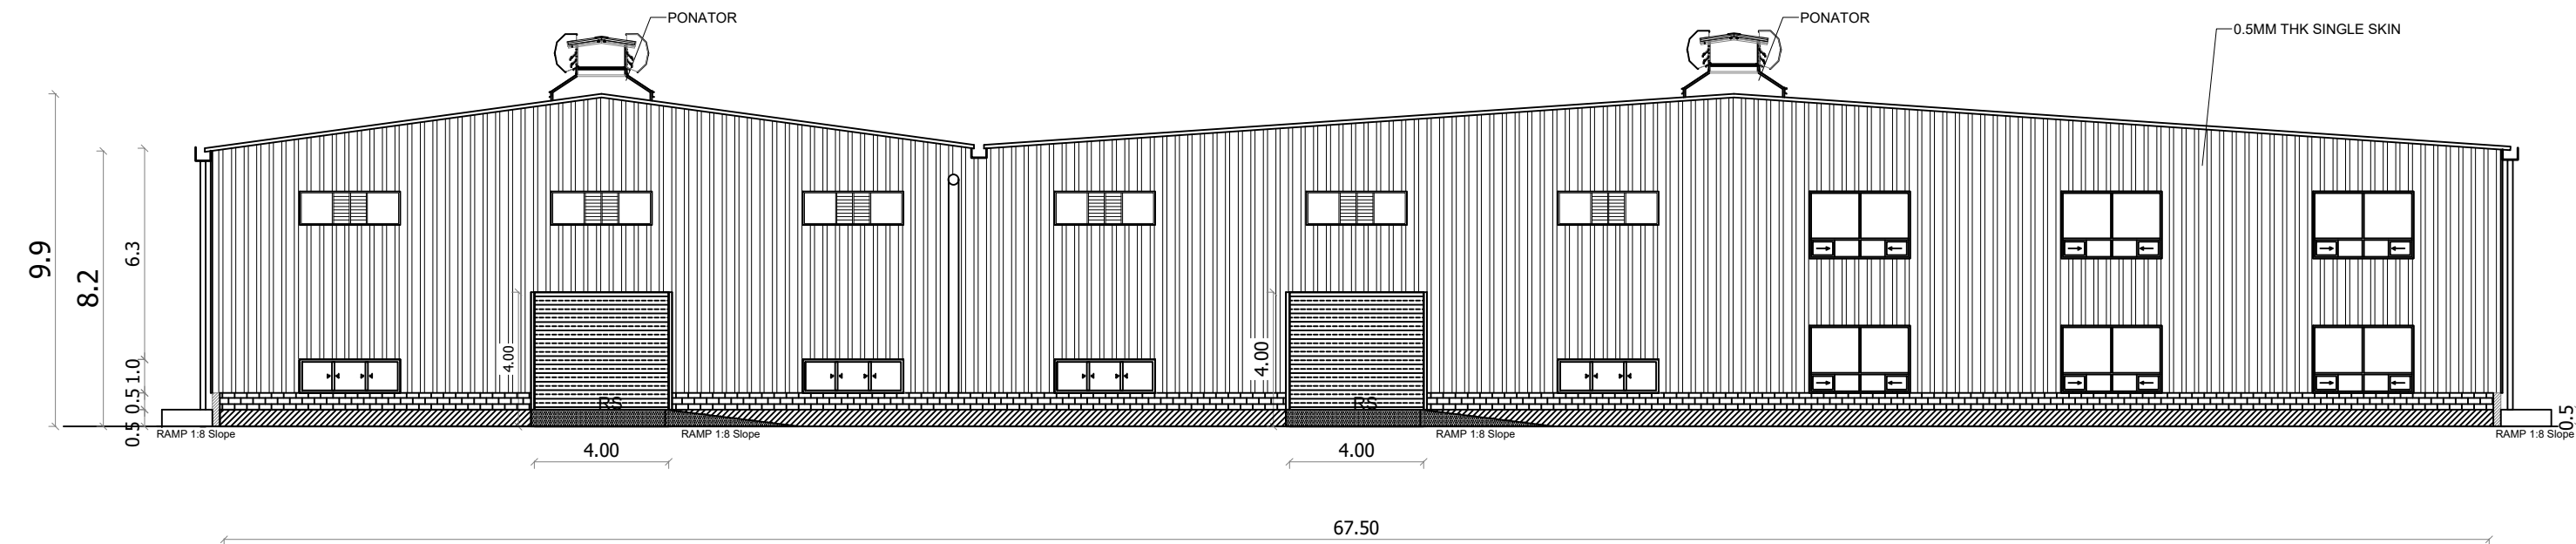


FRONT ELEVATION

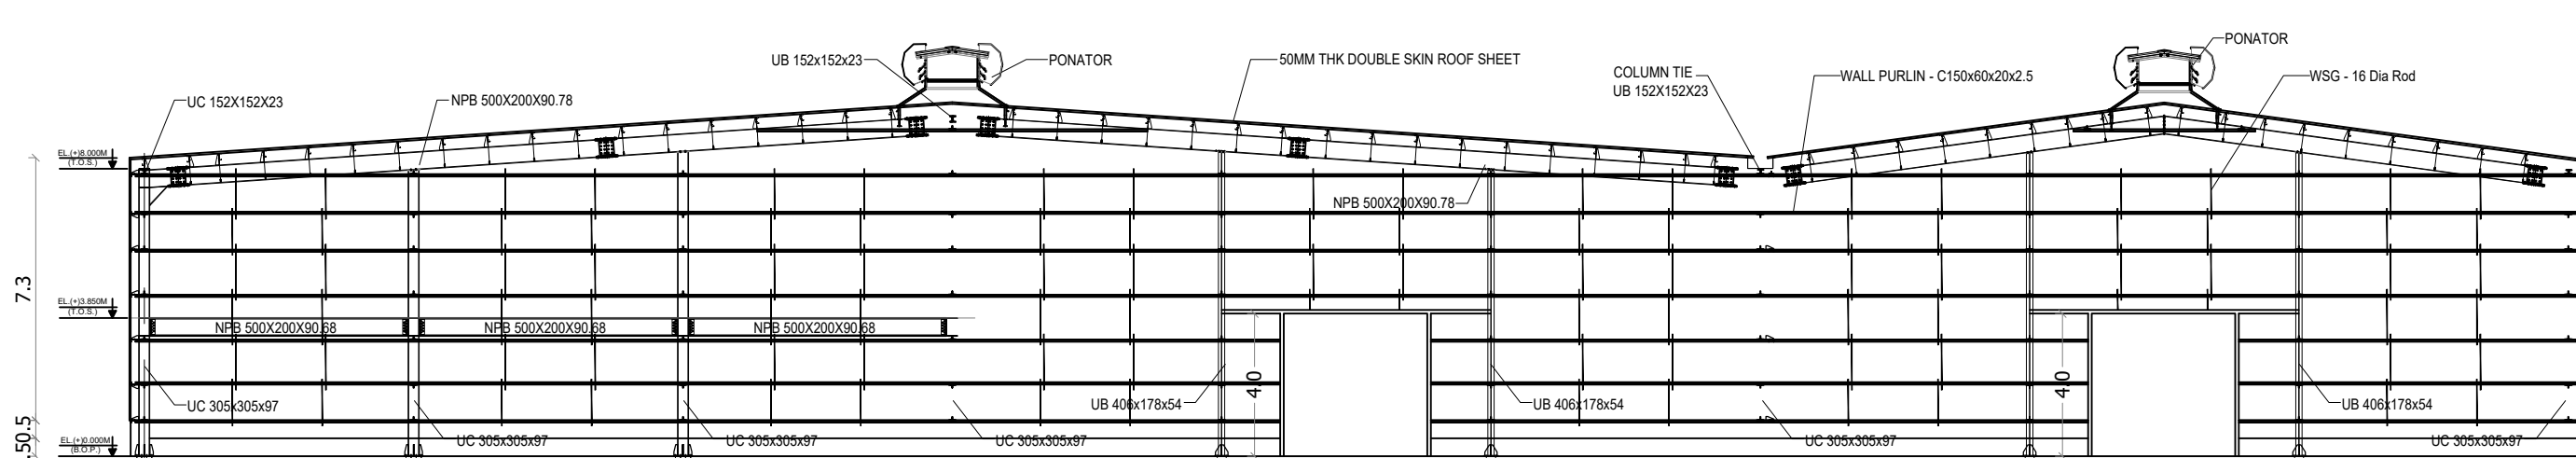


SECTION - A A

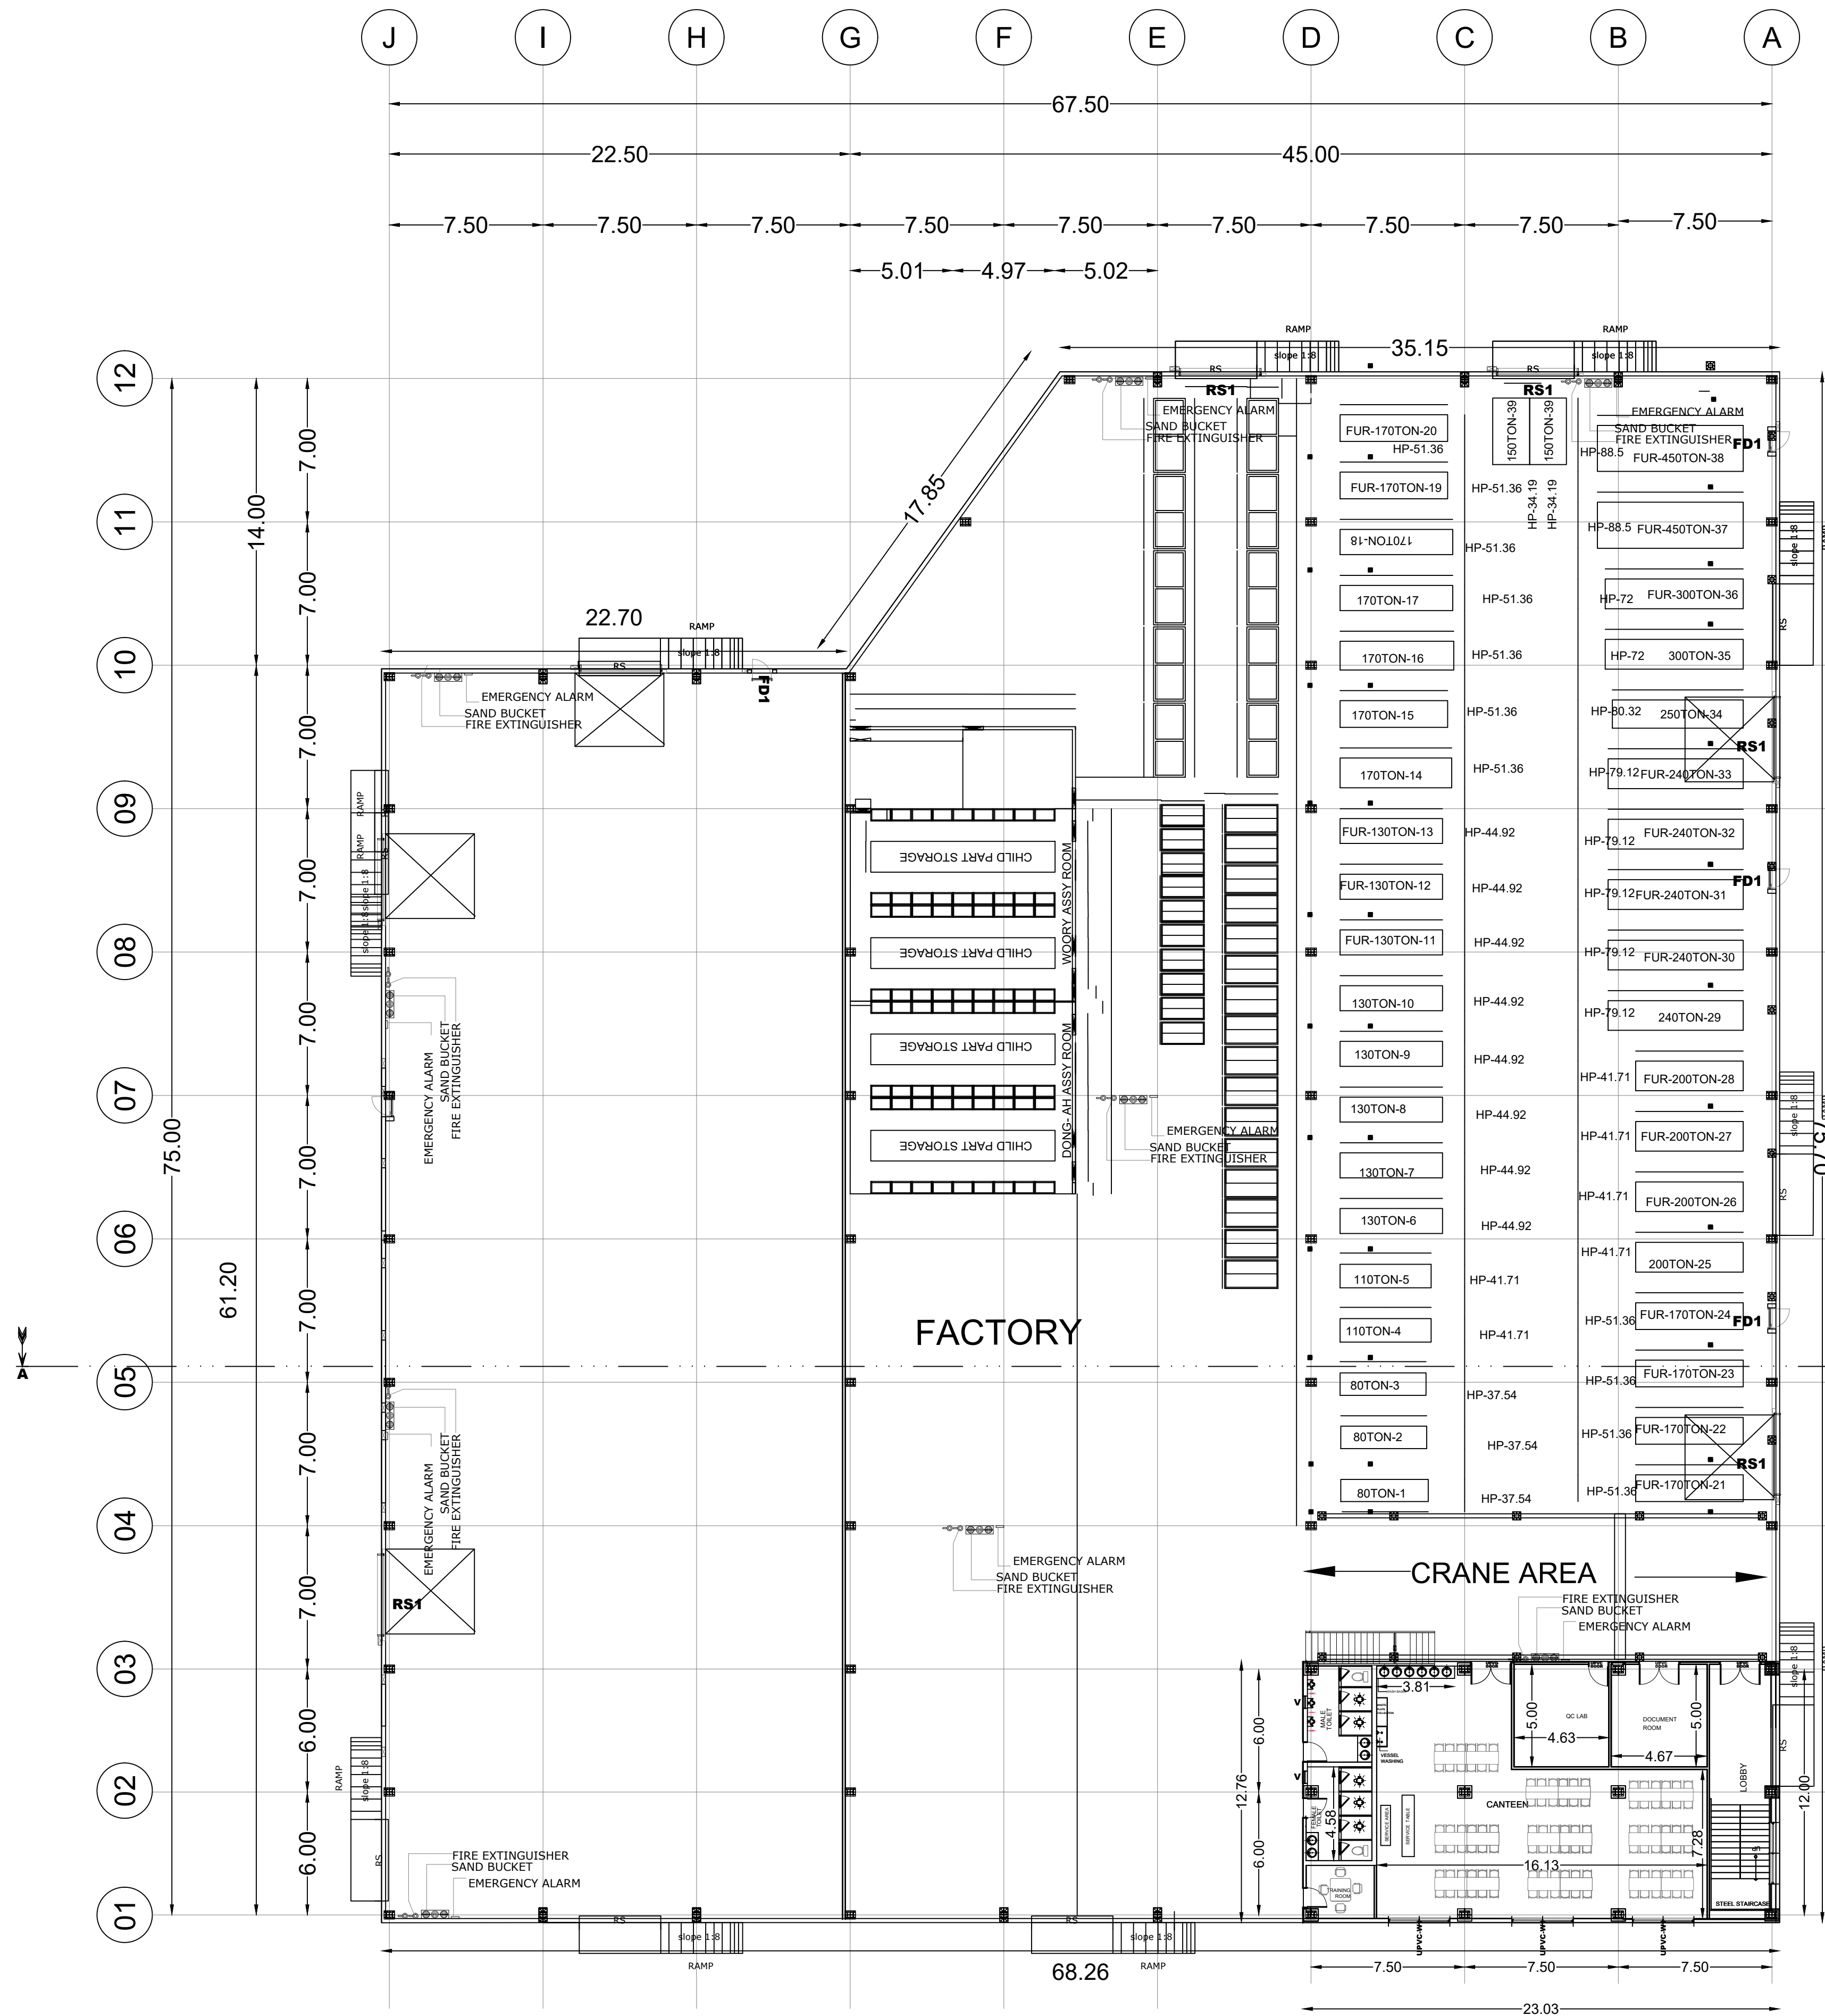


GROUND FLOOR PLAN (FACTORY + OFFICE)

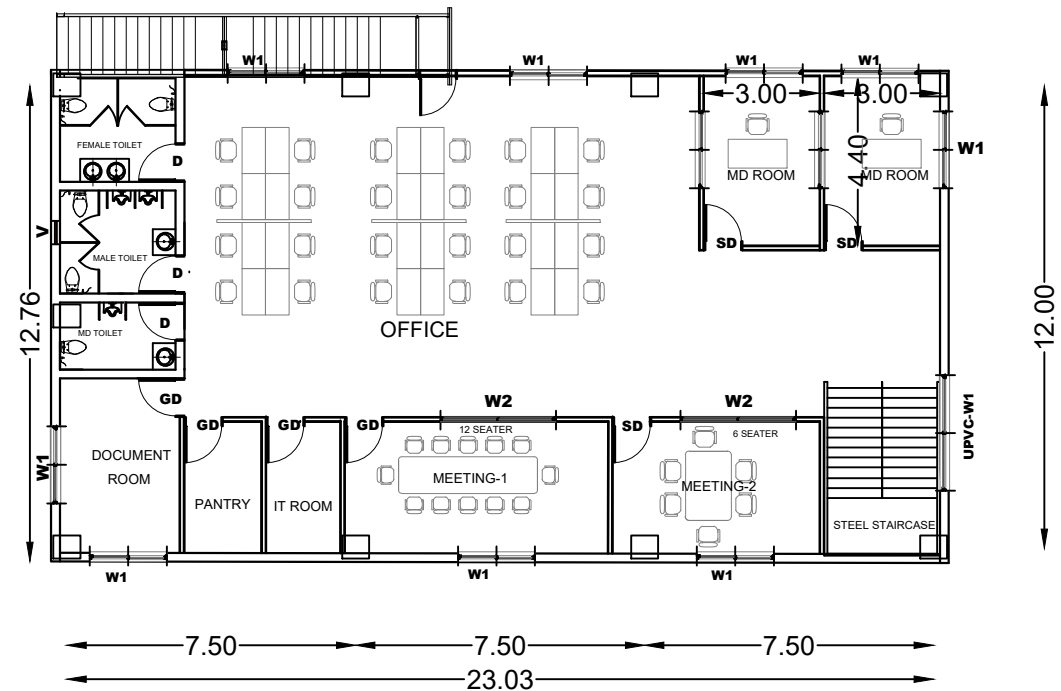


MEZZANINE FLOOR PLAN (OFFICE)

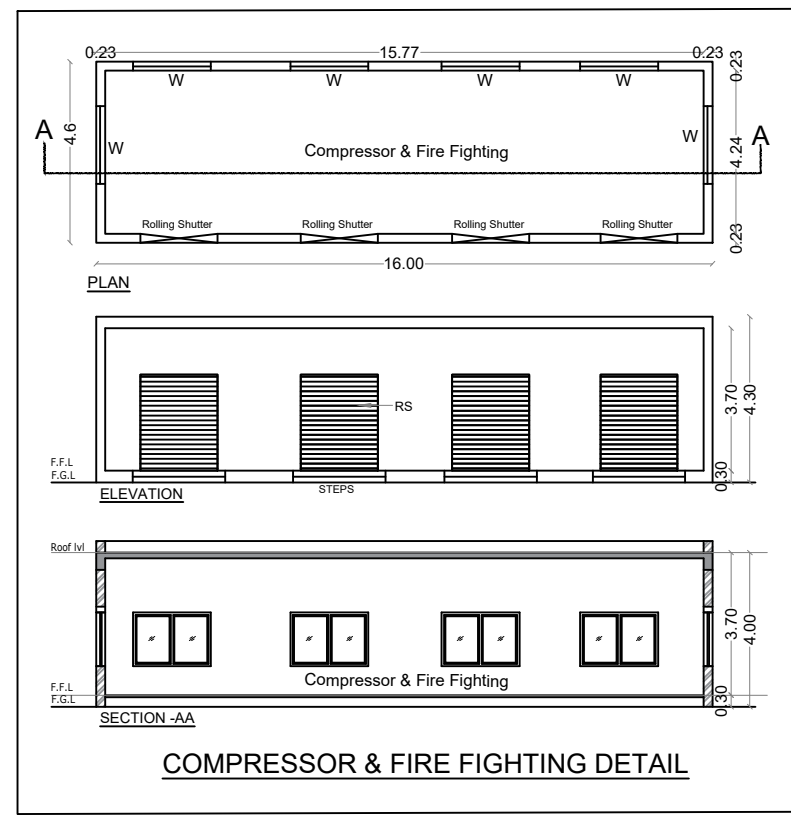

COMPRESSOR & FIRE FIGHTING DETAIL

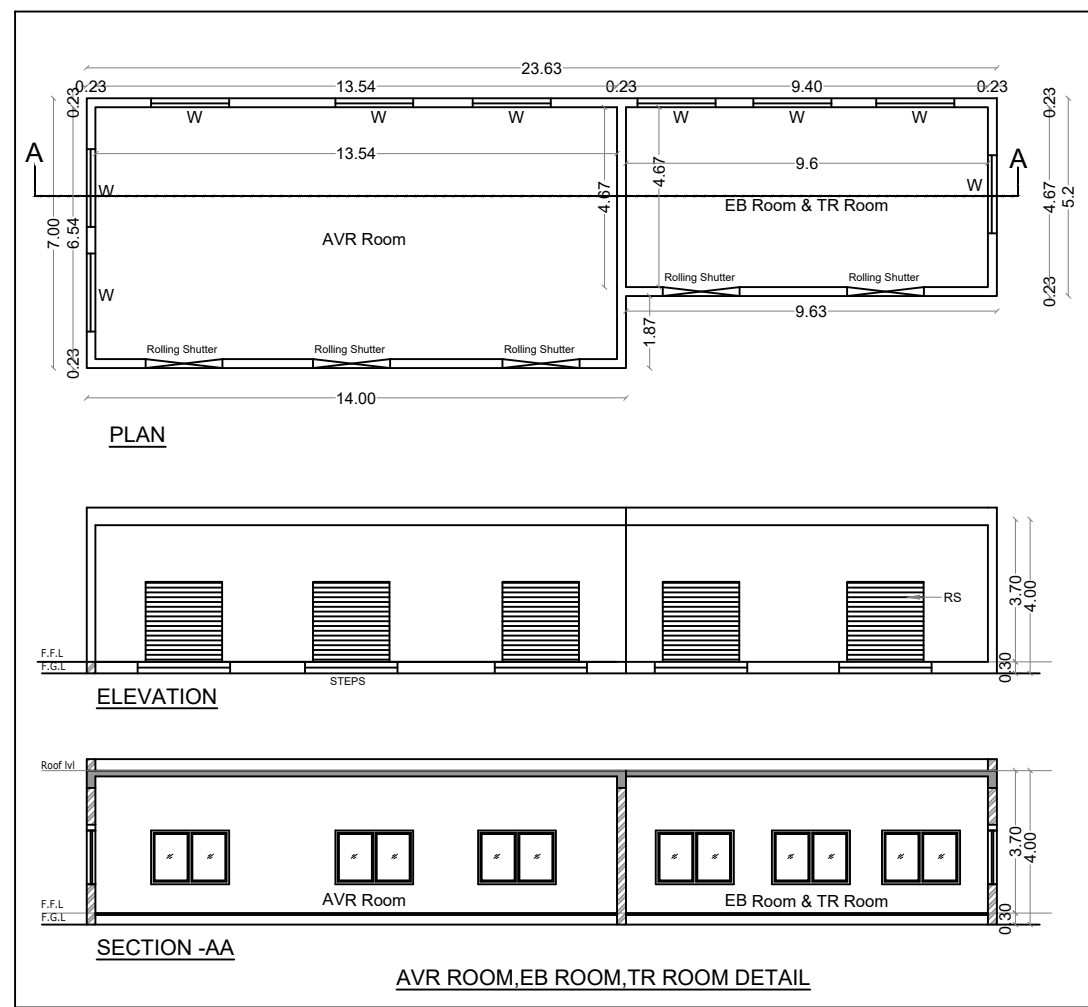

68.26
ROOF PLAN

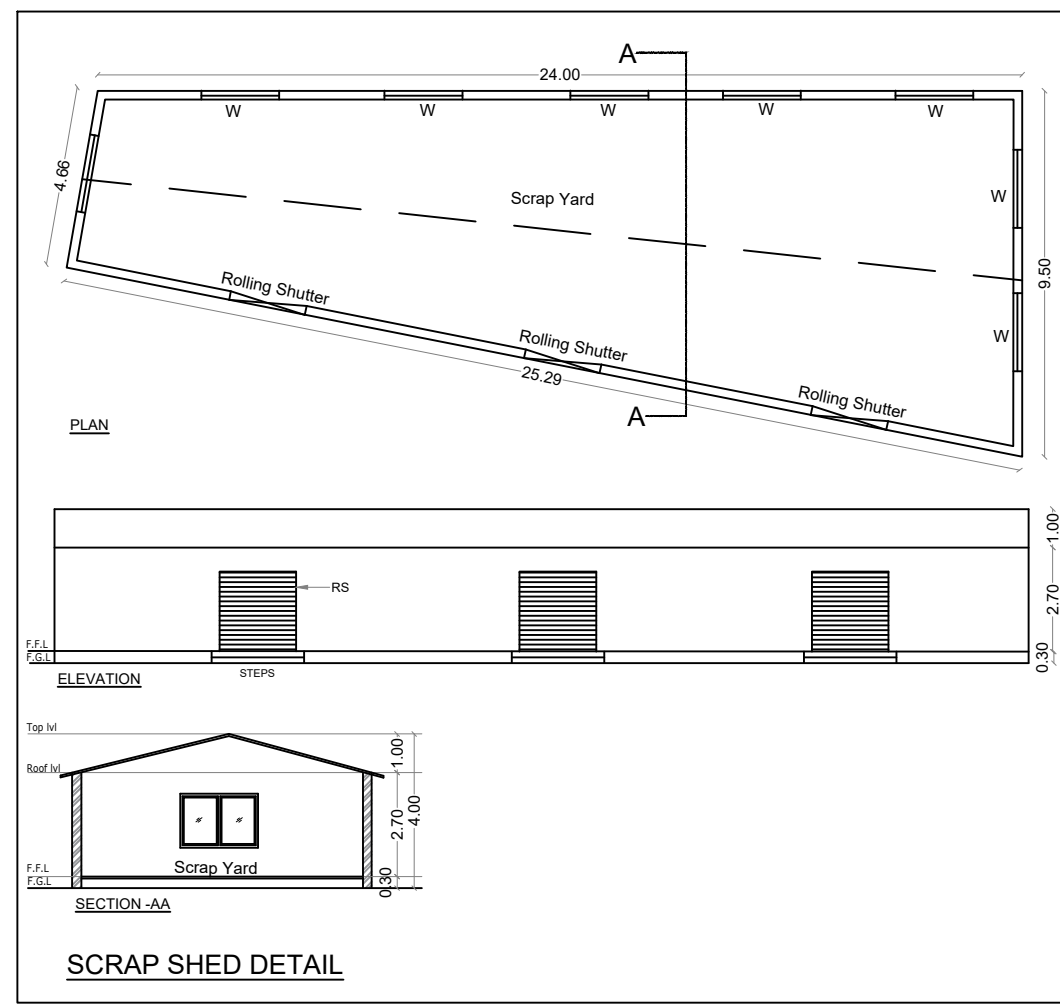

OFFICE

FACTORY

Ploy Carbonate Sheet

SLOPE

SLOPE


SLOPE

SLOPE

SLOPE

SLOPE

SLOPE

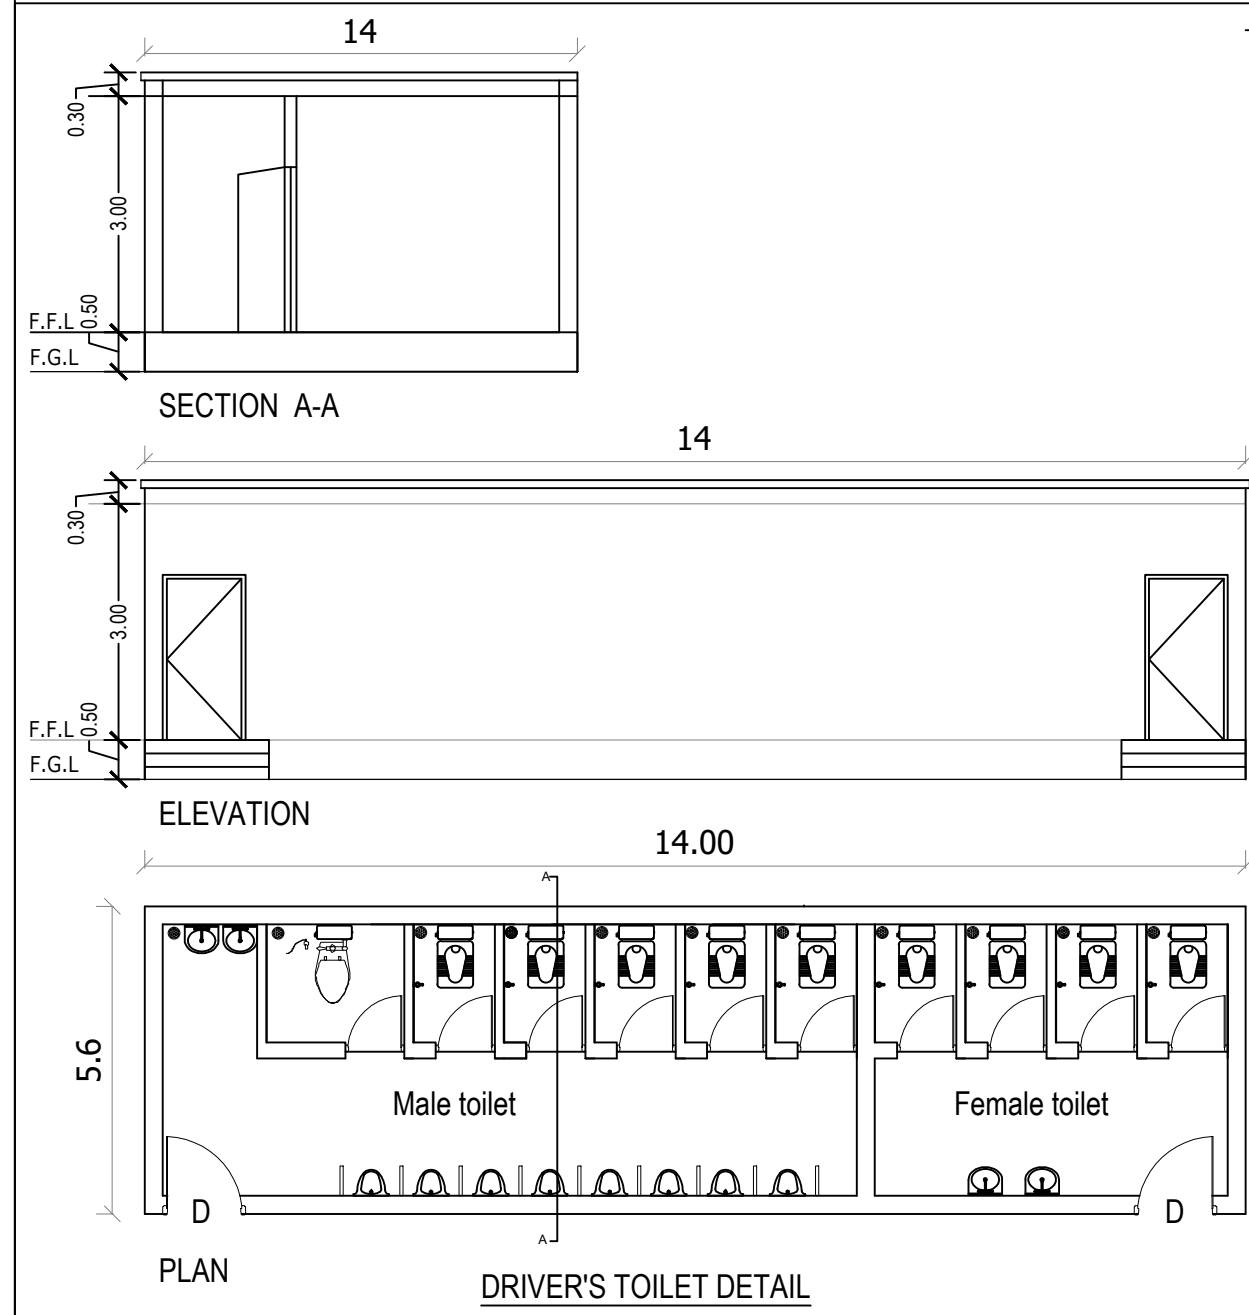

DRIVER'S TOILET DETAIL

SCHEDULE OF JOINERY

TYPE	DESCRIPTION	SIZE
RS	ROLLING SHUTTER	4.00 x 4.00
D	DOOR	0.90 x 2.10
GD	DOOR	1.00 x 2.10
W1	WINDOW	3.00 x 2.00
W2	WINDOW	2.00 x 1.20
W3	WINDOW	3.00 x 1.00
V	VENTILATOR	0.60 x 0.60
V1	VENTILATOR	3.00 x 2.00

SAND BUCKET	
FIRE EXTINGUISHER	
EMERGENCY ALARM	

