




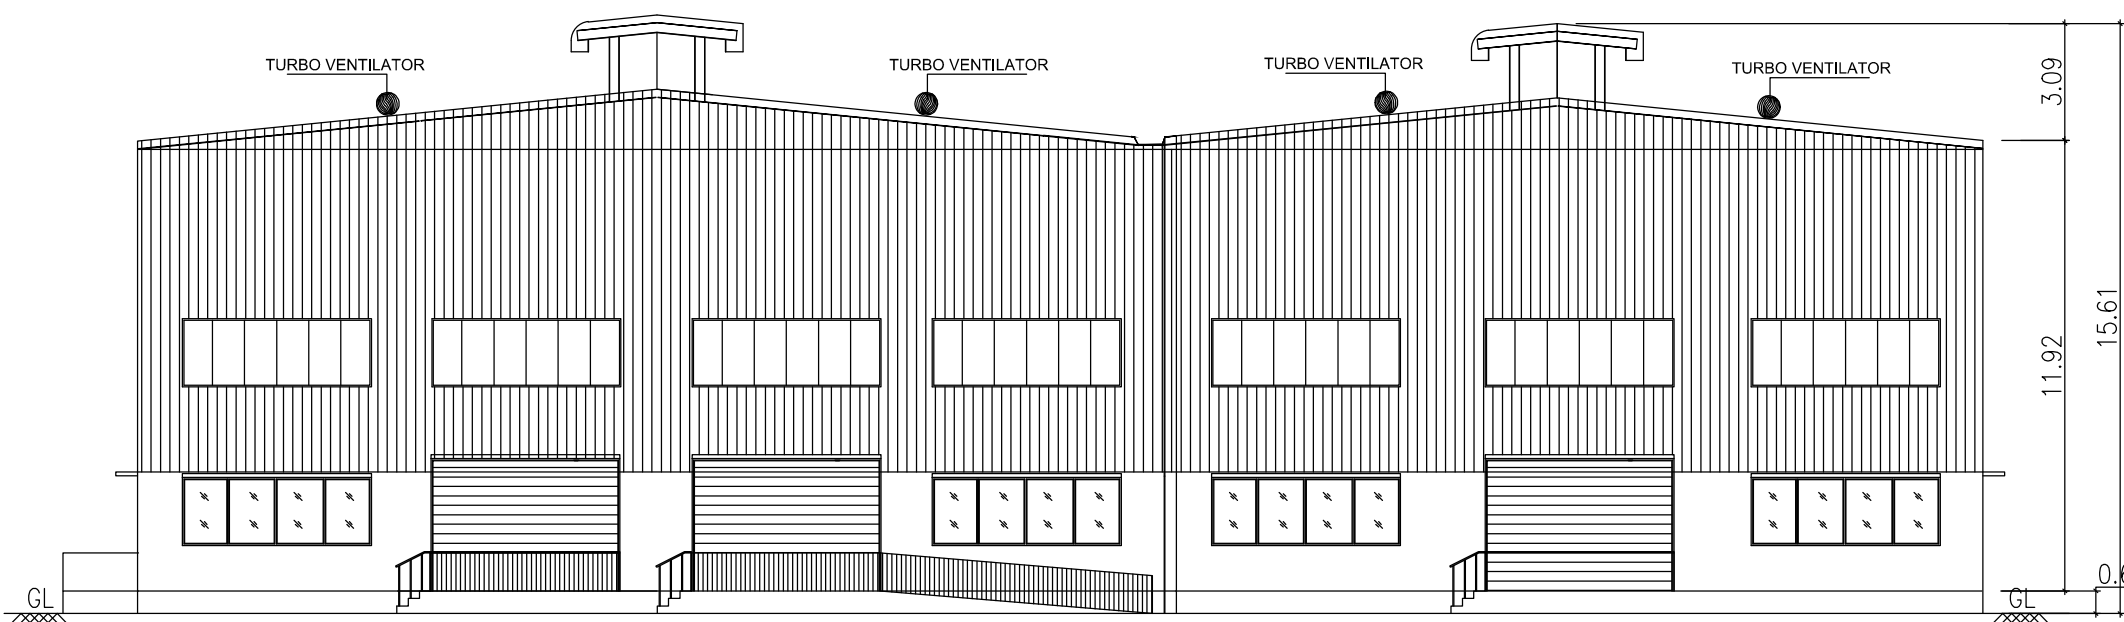


FRONT ELEVATION

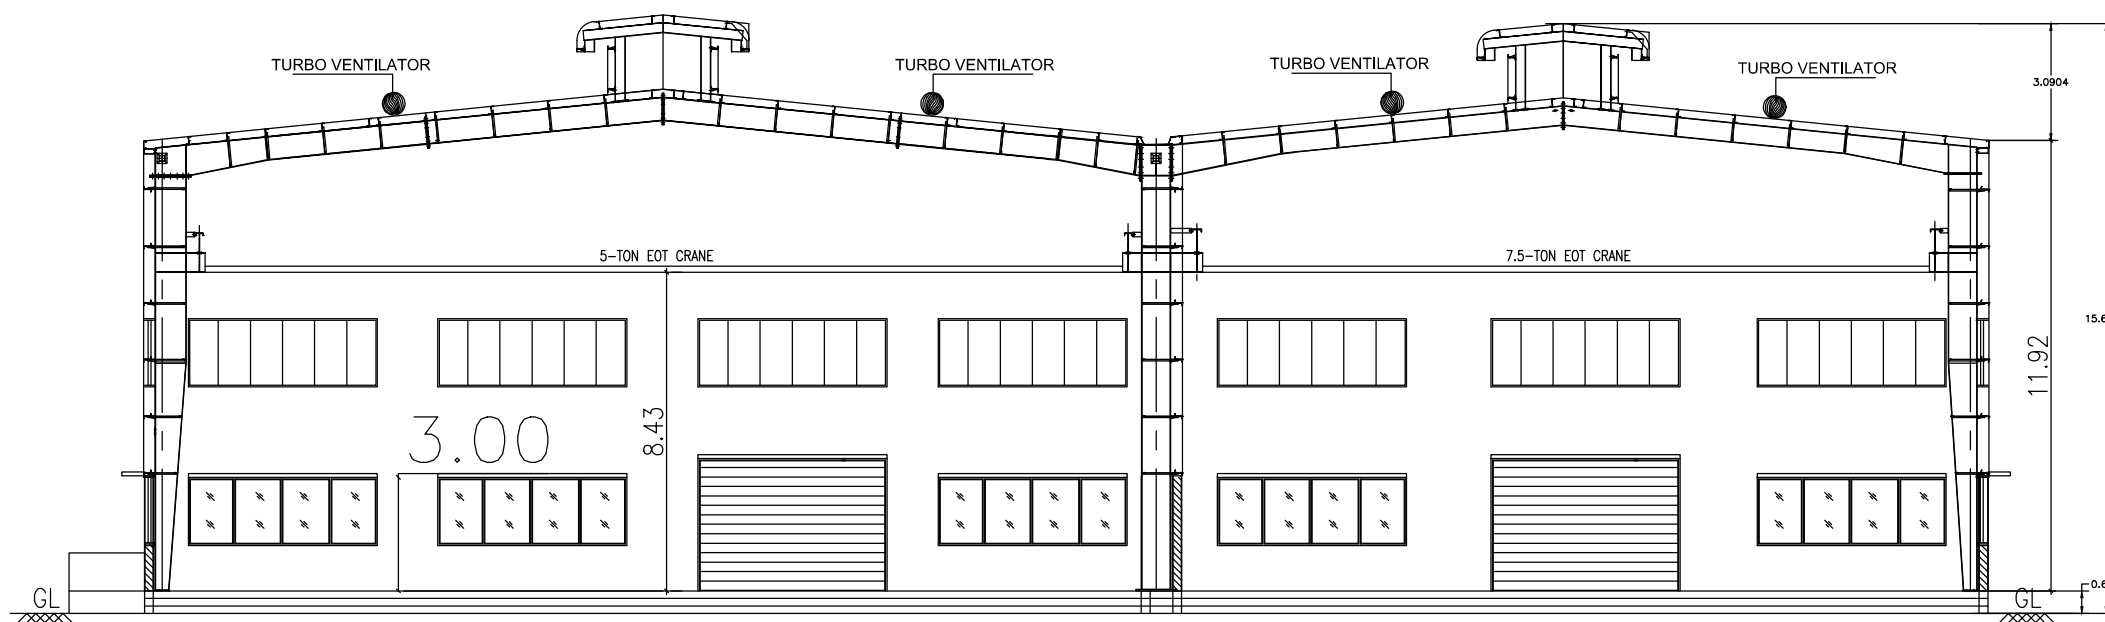

SECTION ON BB

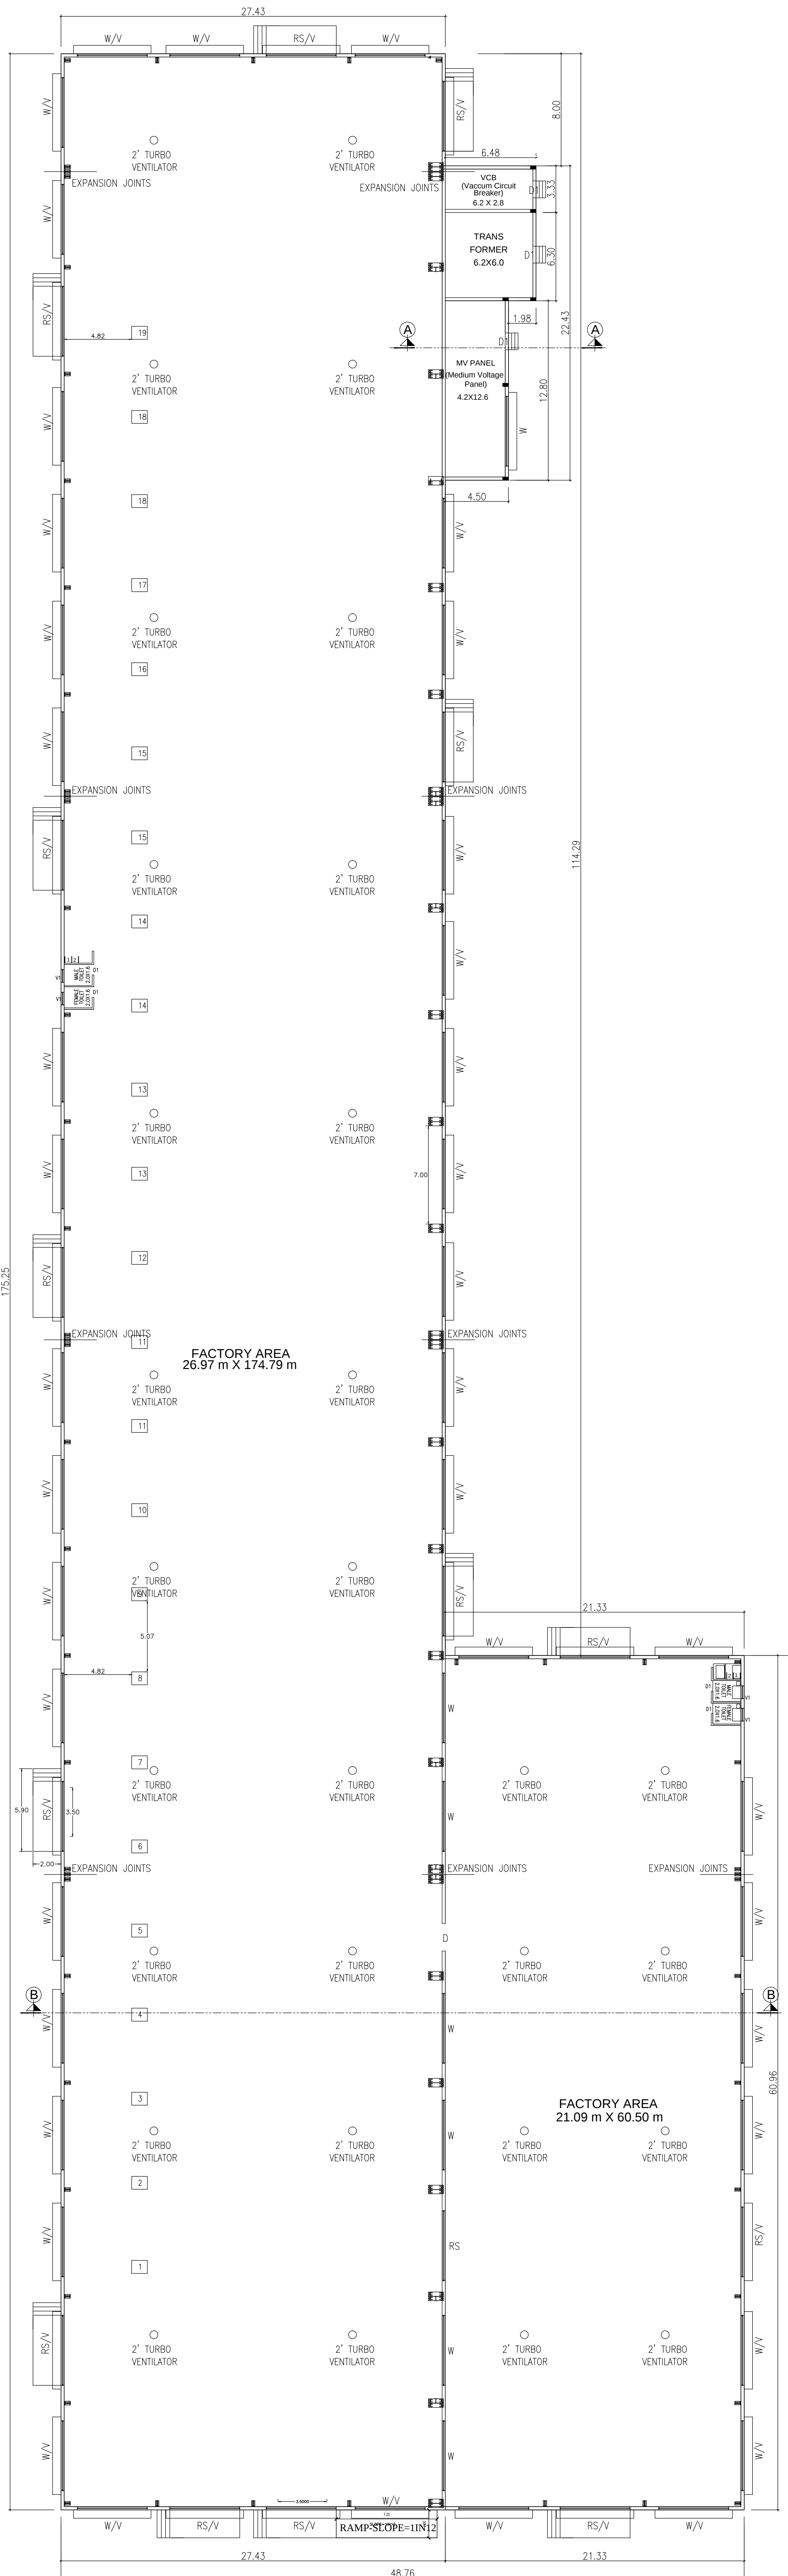

GROUND FLOOR PLAN

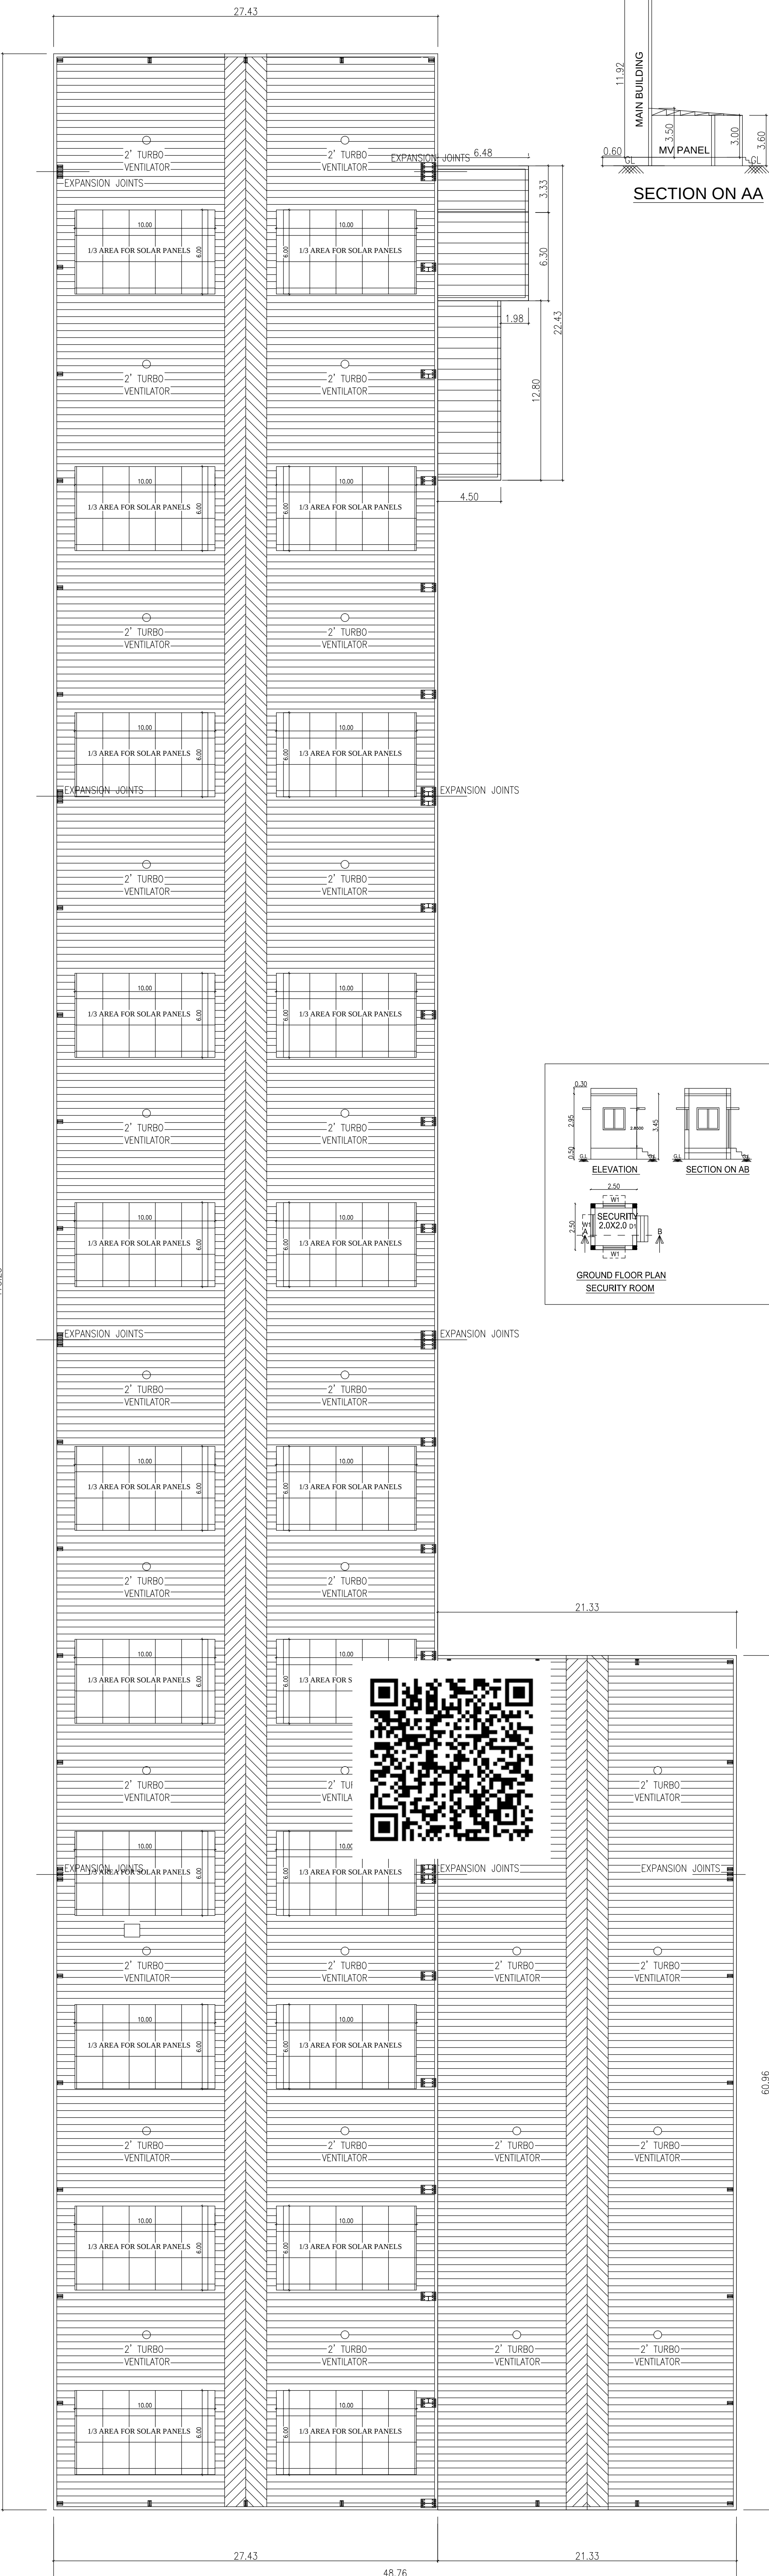

ROOF PLAN

SHEET NO : 2/2

PLAN SHOWING THE PROPOSED CONSTRUCTION OF FACTORY BUILDING FOR M/s. GLOBE SPECIAL STEELS PVT LTD. - 1938.75 HP , IN S.NOS: 39pt,45pt, IN PLOT NO : G-104/2, SIPCOT INDUSTRIAL PARK, VALLAM-VADAGAL , VALLAM 'A' VILLAGE, SRIPERUMBUDUR TALUK, KANCHEEPURAM DISTRICT.

CATEGORY OF INDUSTRY : ORANGE
MANUFACTURING TYPE : HARDENING & TEMPERING OF BRIGHT BARS & STEEL BARS

SCHEDULE OF JOINERY

RS	ROLLING SHUTTER	5.00 X 4.50
D	DOOR	1.20 X 2.13
D1	DOOR	0.76 X 2.13
W	WINDOW	5.00 X 1.82
W1	WINDOW	1.20 X 1.82
V	VENTILATOR	5.00 X 1.82
V1	VENTILATOR	0.91 X 0.60

DESCRIPTION	F.S.I AREA (SQM)	NON F.S.I AREA (SQM)	TOTAL (SQM)
FACTORY AREA			
GROUND FLOOR AREA	6227.45	---	6227.45
SECURITY ROOM (NON FSI)	---	6.25	6.25
TOTAL BUILTUP AREA	6227.45	6.25	6233.70

MACHINERY DETAILS:-

S.NO	NAME OF MACHINERY	NOS	EACH H.P	TOTAL H.P
1	INDUCTION HARDENING MACHINE	1	270.00	270.00
2	INDUCTION TEMPERING MACHINE	1	67.50	67.50
3	COOLING TOWER	1	13.50	13.50
4	1 TON HARDENING MACHINE	1	-	-
5	1 TON TEMPERING MACHINE	1	1080.00	1080.00
6	COOLING TOWER	1	67.50	67.50
7	CUTTING MACHINE	1	5.00	5.00
8	POLISHING MACHINE	1	5.00	5.00
9	MOULDING MACHINE	1	5.00	5.00
10	UTI	1	27.00	27.00
11	STRAIGHTENING MACHINE	2	33.75	67.50
12	END CUTTING MACHINE	1	67.50	67.50
13	H & T STRAIGHTENING MACHINE	2	67.50	135.00
14	BAR PEELING MACHINE	2	27.00	54.00
15	BAR GRINDING MACHINE	2	135.00	270.00
16	MPI MACHINE - 1	1	27.00	27.00
17	MPI MACHINE - 2	1	20.25	20.25
18	OVER HEAD CRANE	2	40.50	81.00
19	MECHANICAL EQUIPMENTS	1	27.00	27.00
TOTAL PROPOSED H.P = 1938.75				

WORKER'S DETAILS

NO OF WORKERS - MALE : 20 Nos
NO OF WORKERS - FEMALE : 10 Nos

SANITATION REQUIREMENTS

DESCRIPTION	REQUIRED		PROVIDED	
	MALE	FEMALE	MALE	FEMALE
WC	2	2	2	2
URINAL	2	---	2	---
WASH BASIN	1	1	1	1
DRINKER WATER FOUNTAINS	1	1	1	1
EMERGENCY FOUNTAINS	1	1	1	1

SOLAR HOT WATER SYSTEM DETAIL

NO OF WORKERS - MALE : 20 Nos
NO OF WORKERS - FEMALE : 10 Nos
TOTAL NO OF WORKERS (20+10 = 30) : 30 Nos
WATER CONSUMPTION @ 80 Lit /Person/day
TOTAL CONSUMPTION (30 X 80) : 2400 Lits
NO OF SWHS (2000 lit capacity) : 2 Nos

TURBO VENTILATOR SIZE : 2' DIA.
TURBO VENTILATOR WORKED BY ELECTRICAL .

SPECIFICATION:

SUPER STRUCTURE : 9"TK & W IN C.M 1:5
FOUNDATION : RCC COLUMN FOUNDATION
SLAB : RCC 1:2:4 4.5"TK
BEAM LINTEL SUNSHADE : RCC 1:2:4
WEATHERING COURSE/VE WITH PRESSED TILES
ELECTRIFICATION WORK CONCEALED WIRING

SCALE : 1"=16'

[1:200]

E

N

COLOR INDEX

SITE BOUNDARY

EXISTING ROAD

PROPOSED BUILDING

Dr. R.S. MARIAPPAN, S.E., ARCHT.
REGISTERED ARCHT. (TAMIL NADU)
OFFICE No. 10, 11, 12, 1000

STRUCTURAL ENGINEER

FOR GLOBE SPECIAL STEELS PVT. LTD.

SIGNATURE OF THE APPLICANT

P. MARIAPPAN, S.E., ARCHT.
REGISTERED ARCHT. (TAMIL NADU)
Grade I (TAMIL NADU) No. 1001/2015 / 67 / 603
GATE NO. 1001/2015 / 67 / 603
ARCHITECT / ENGINEER

