



FOUNDATION AND BASEMENT IN RCC PEDESTAL AND PLINTH BEAM OVER A BED OF RCC 1:4:8, 0.15 M THICK AS PER STRUCTURAL DETAILS.

FOOTING , COLUMNS, PLINTH BEAMS ,LINTEL,
SUNSHADE & FLOOR WITH
RCC 1:1.5:3USING 20MM NOMINALSIZE
BROCKEN STONES.

FLOORING

FINISHING THE FLOOR WITH 20 TH GRANO FLOORING
OVER A BED OF PCC 1:4:8 6"TH. AND RIVER SAND

DOORS WITH COUNTRY WOODEN FRAMES ,
32 TH. FLUSH DOOR SHUTTERS , SS FASTENINGS ,
PAINT FINISH

WINDOWS WITH MEDIUM ANODISED ALUMINIUM
OPENABLE SHUTTERS WITH 4 mm GLASS &
STANDARD FASTENINGS

SCHEDULE OF JOINERIES:		
NO.	DESCRIPTION	SIZE
RS	ROLLING SHUTTER	4.00 x 6.00
W/V	WINDOW / VENTILATOR	3.00 x 1.50
DD	DOUBLE DOOR	2.00 x 2.10
FD	DOUBLE DOOR	1.50 x 2.10
D1	DOUBLE DOOR	0.90 x 2.10
D2	DOUBLE DOOR	0.75 x 2.10
V1	VENTILATION	0.60 x 0.60

For APPL INDUSTRIES LTD.

 Authorised Signatory


Er. R. MUNUSAMY DCE, B.Tech. (Civil), MIE,
DARSHAN CONSTRUCTION / GSTIN: 33AYZM1919E129
DTPC Registered Engineer Grade-I / PE/Reg No. REG-42220207011
Vilivakkam, Chennai - 600 049
Phone: 9841607587 Email: sre1984@gmail.com

Er.S.MOSES ARANGANATHAN
B.E, M.E(Struct.) FIE, FIA(Struct.), FIV,
DTCP Registered Structural Engineer-Grade-I (SE)
DTCP Reg No. CGLRN/SE/G-42019/03033
Maduravoyal, Chennai-600095
Email Id: mosesomou@gmail.com


TITLE:-

MAIN BUILDING
GROUND FLOOR PLAN , MEZZANINE,
ROOF PLAN, SECTION-'AA' &
ELEVATION



SHEET NO: 02 / 02

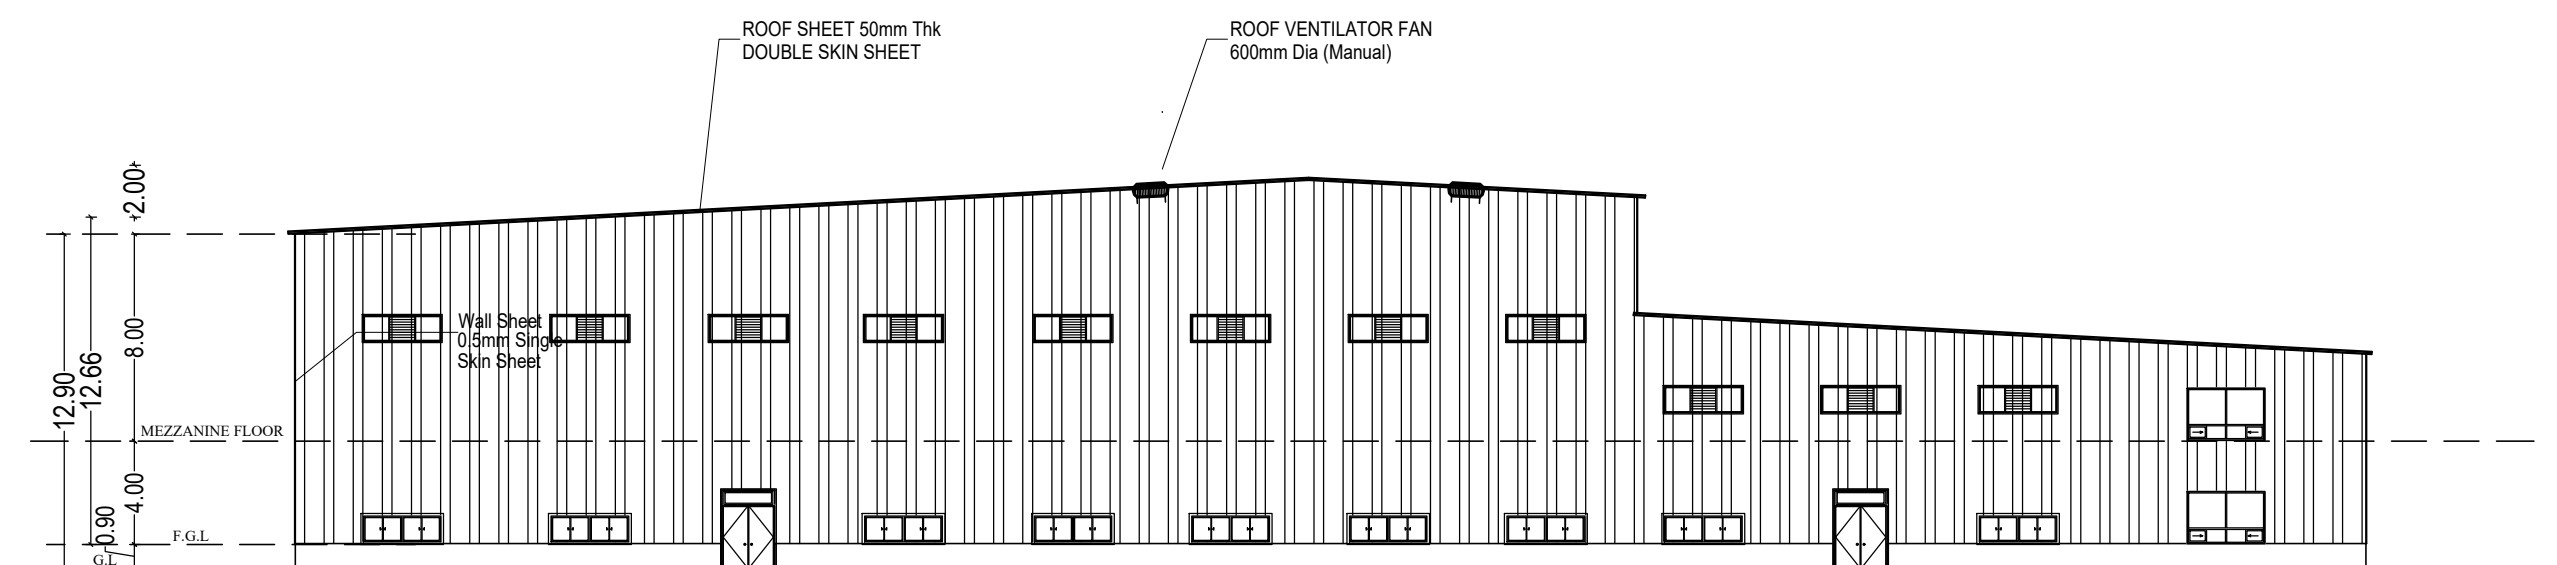

MAIN BUILDING
SOUTH SIDE ELEVATION

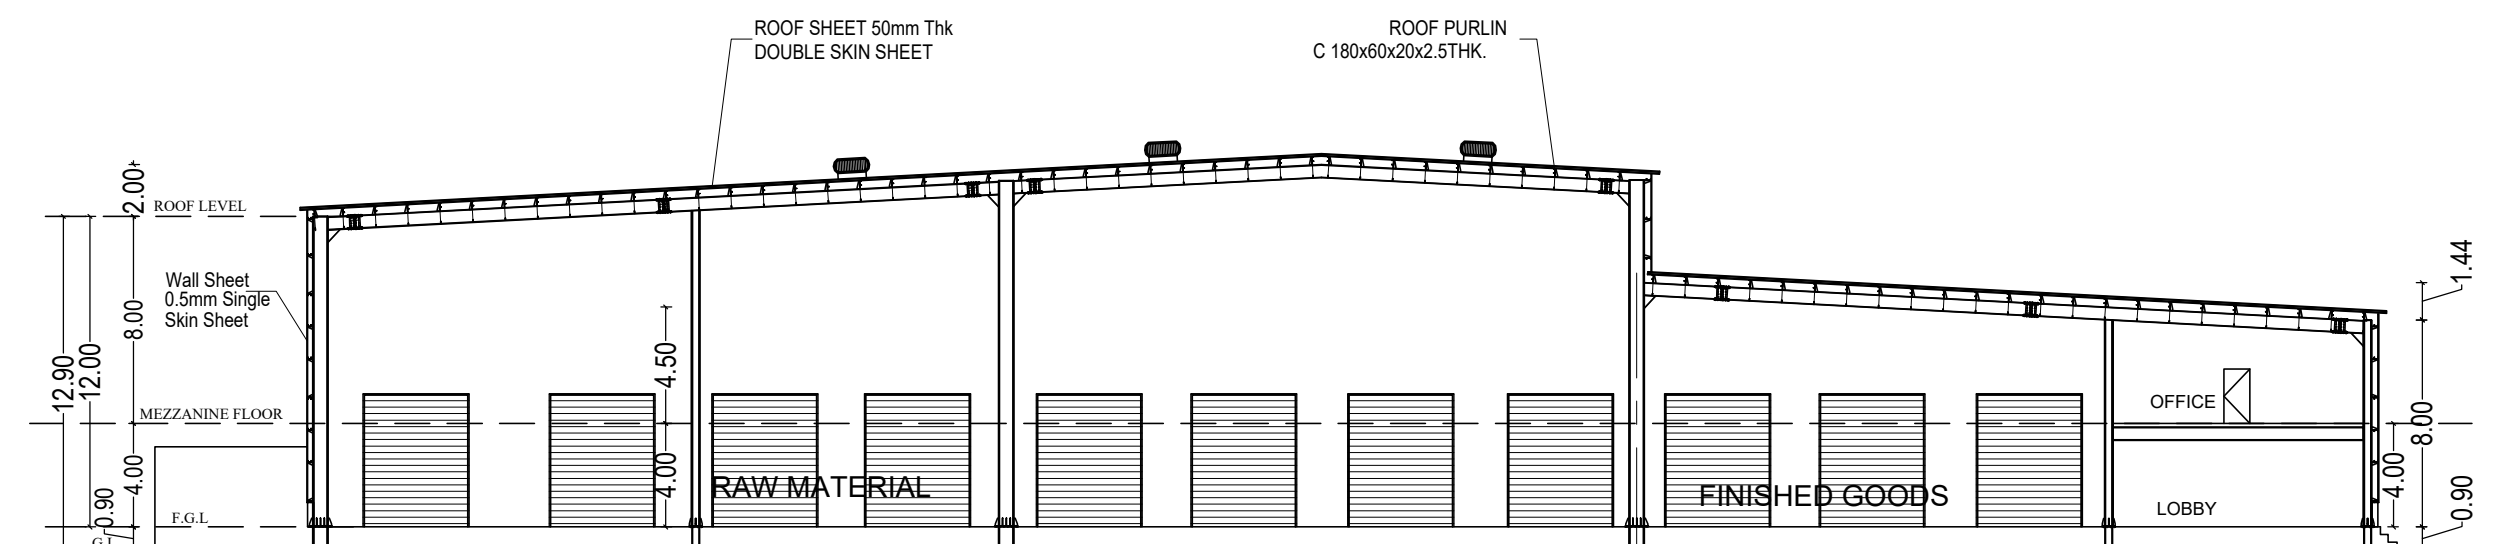

MAIN BUILDING
SECTION - AA

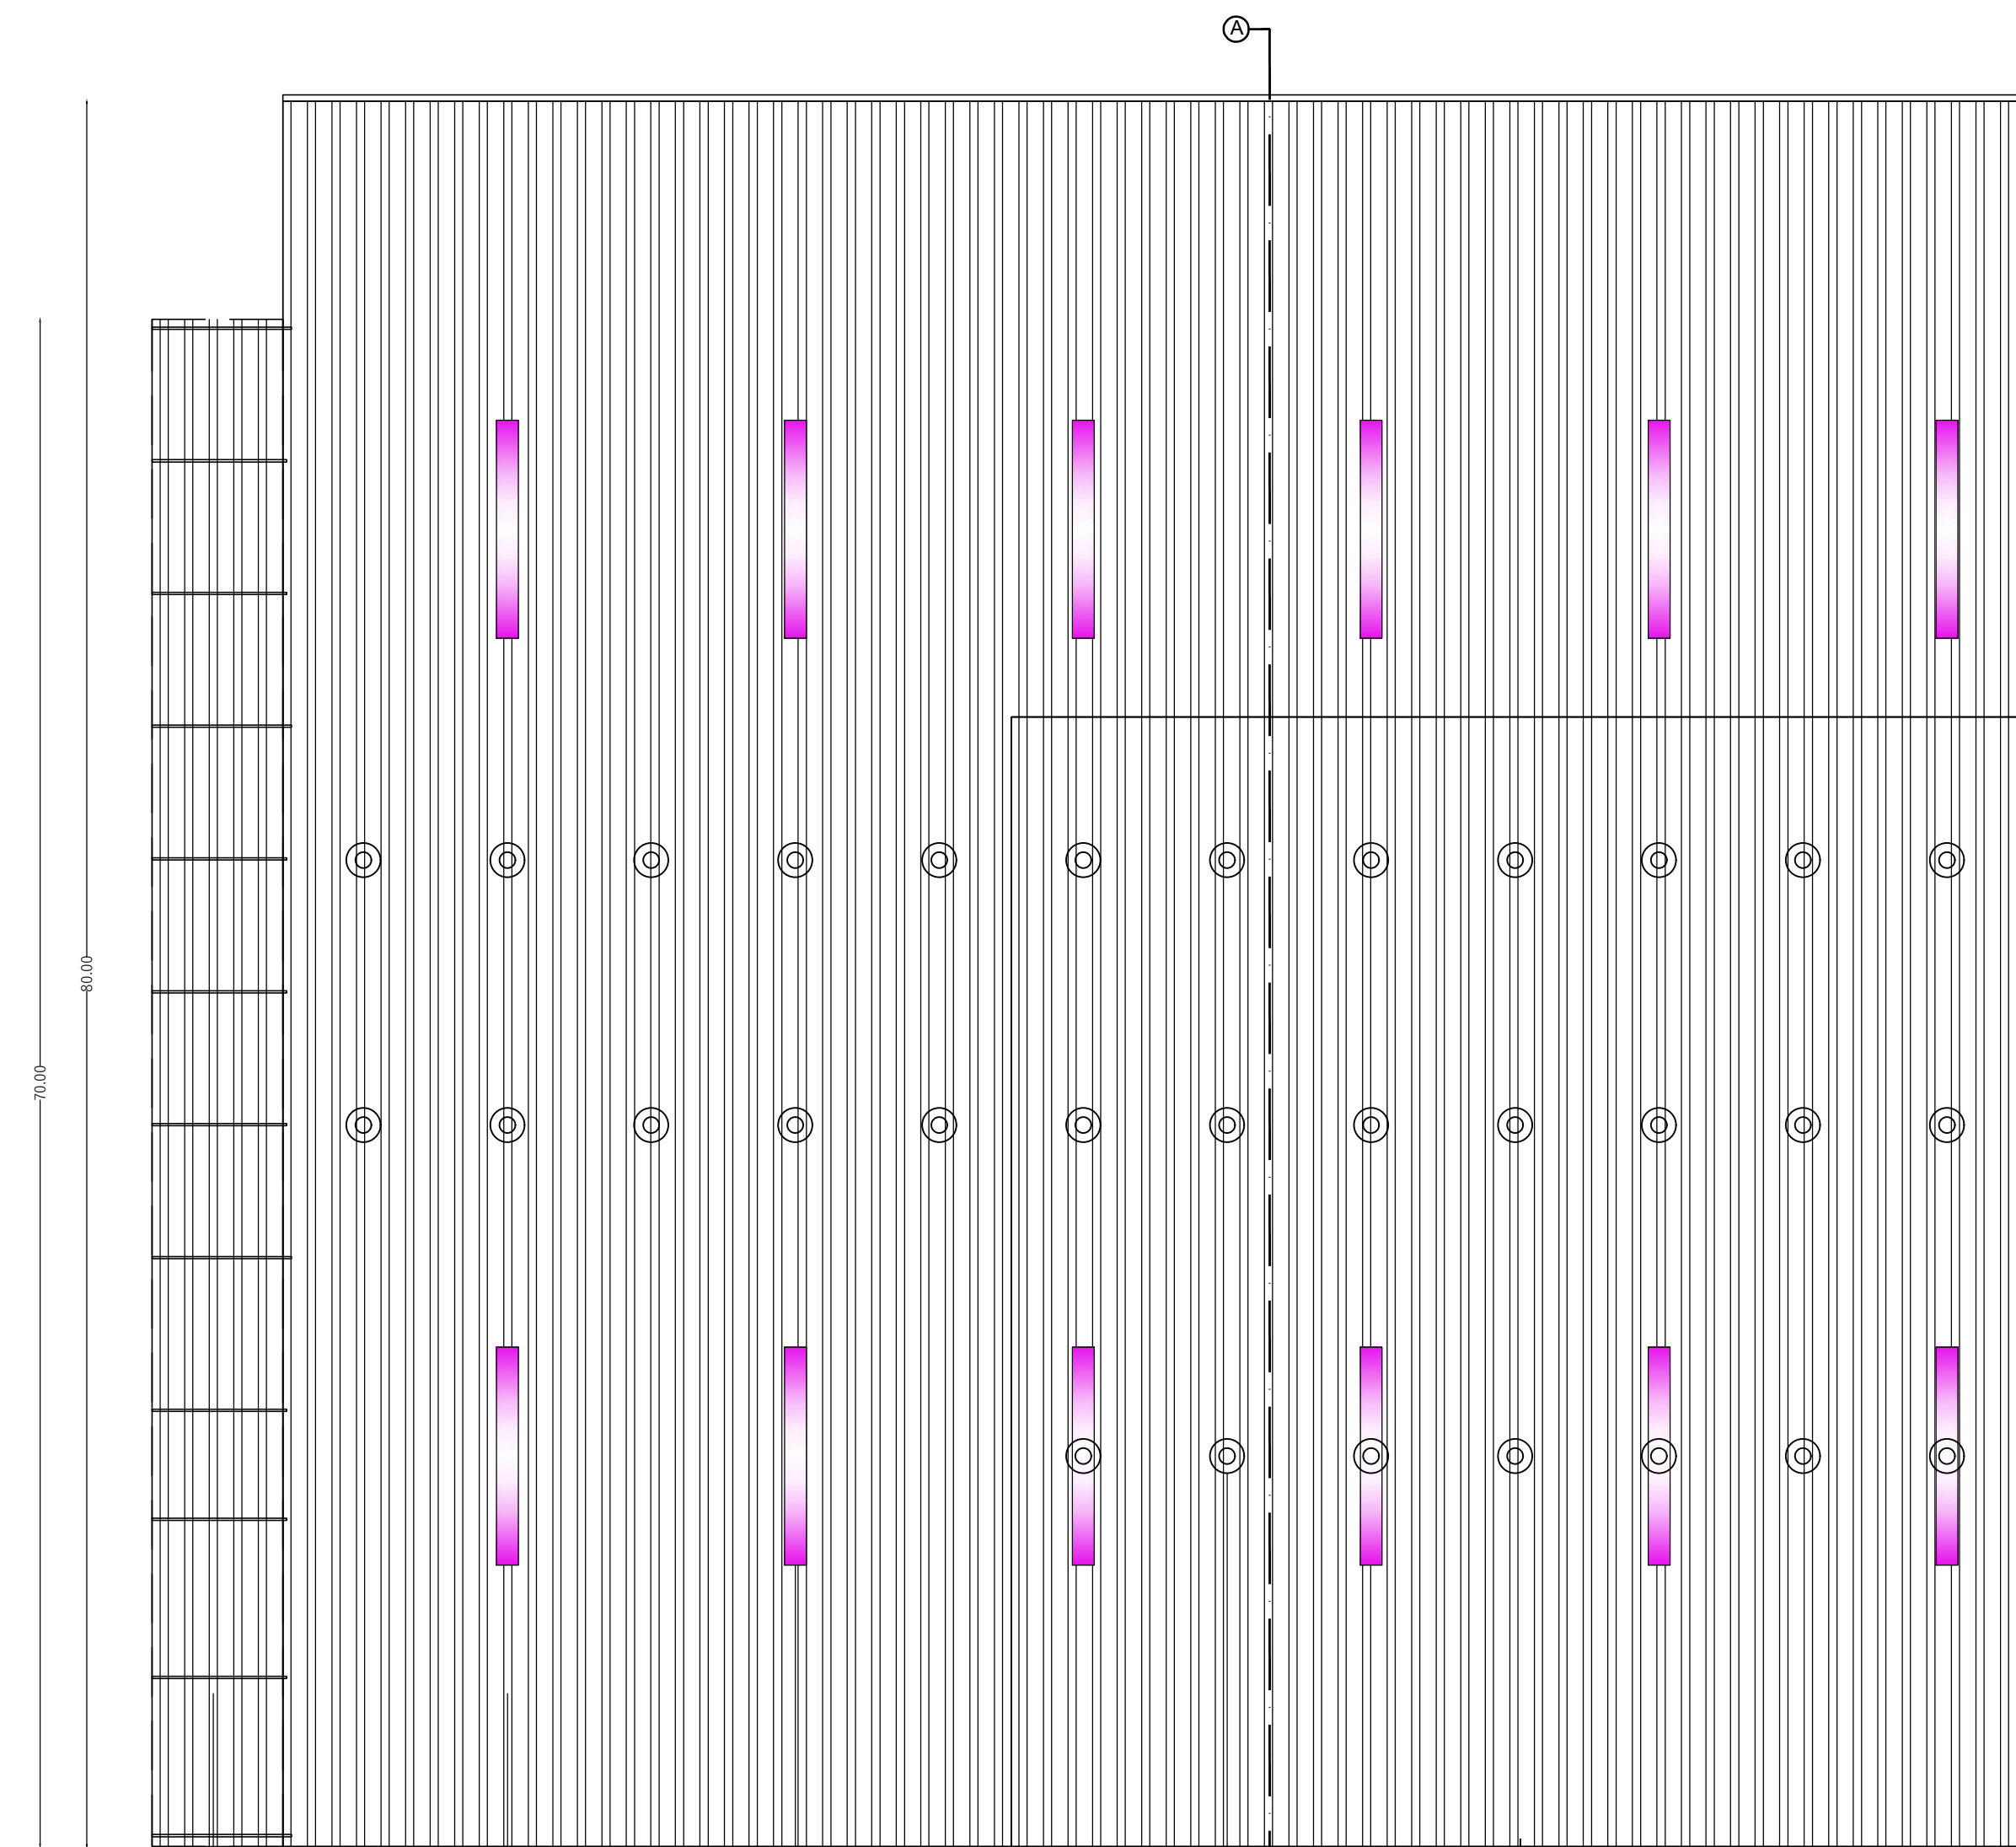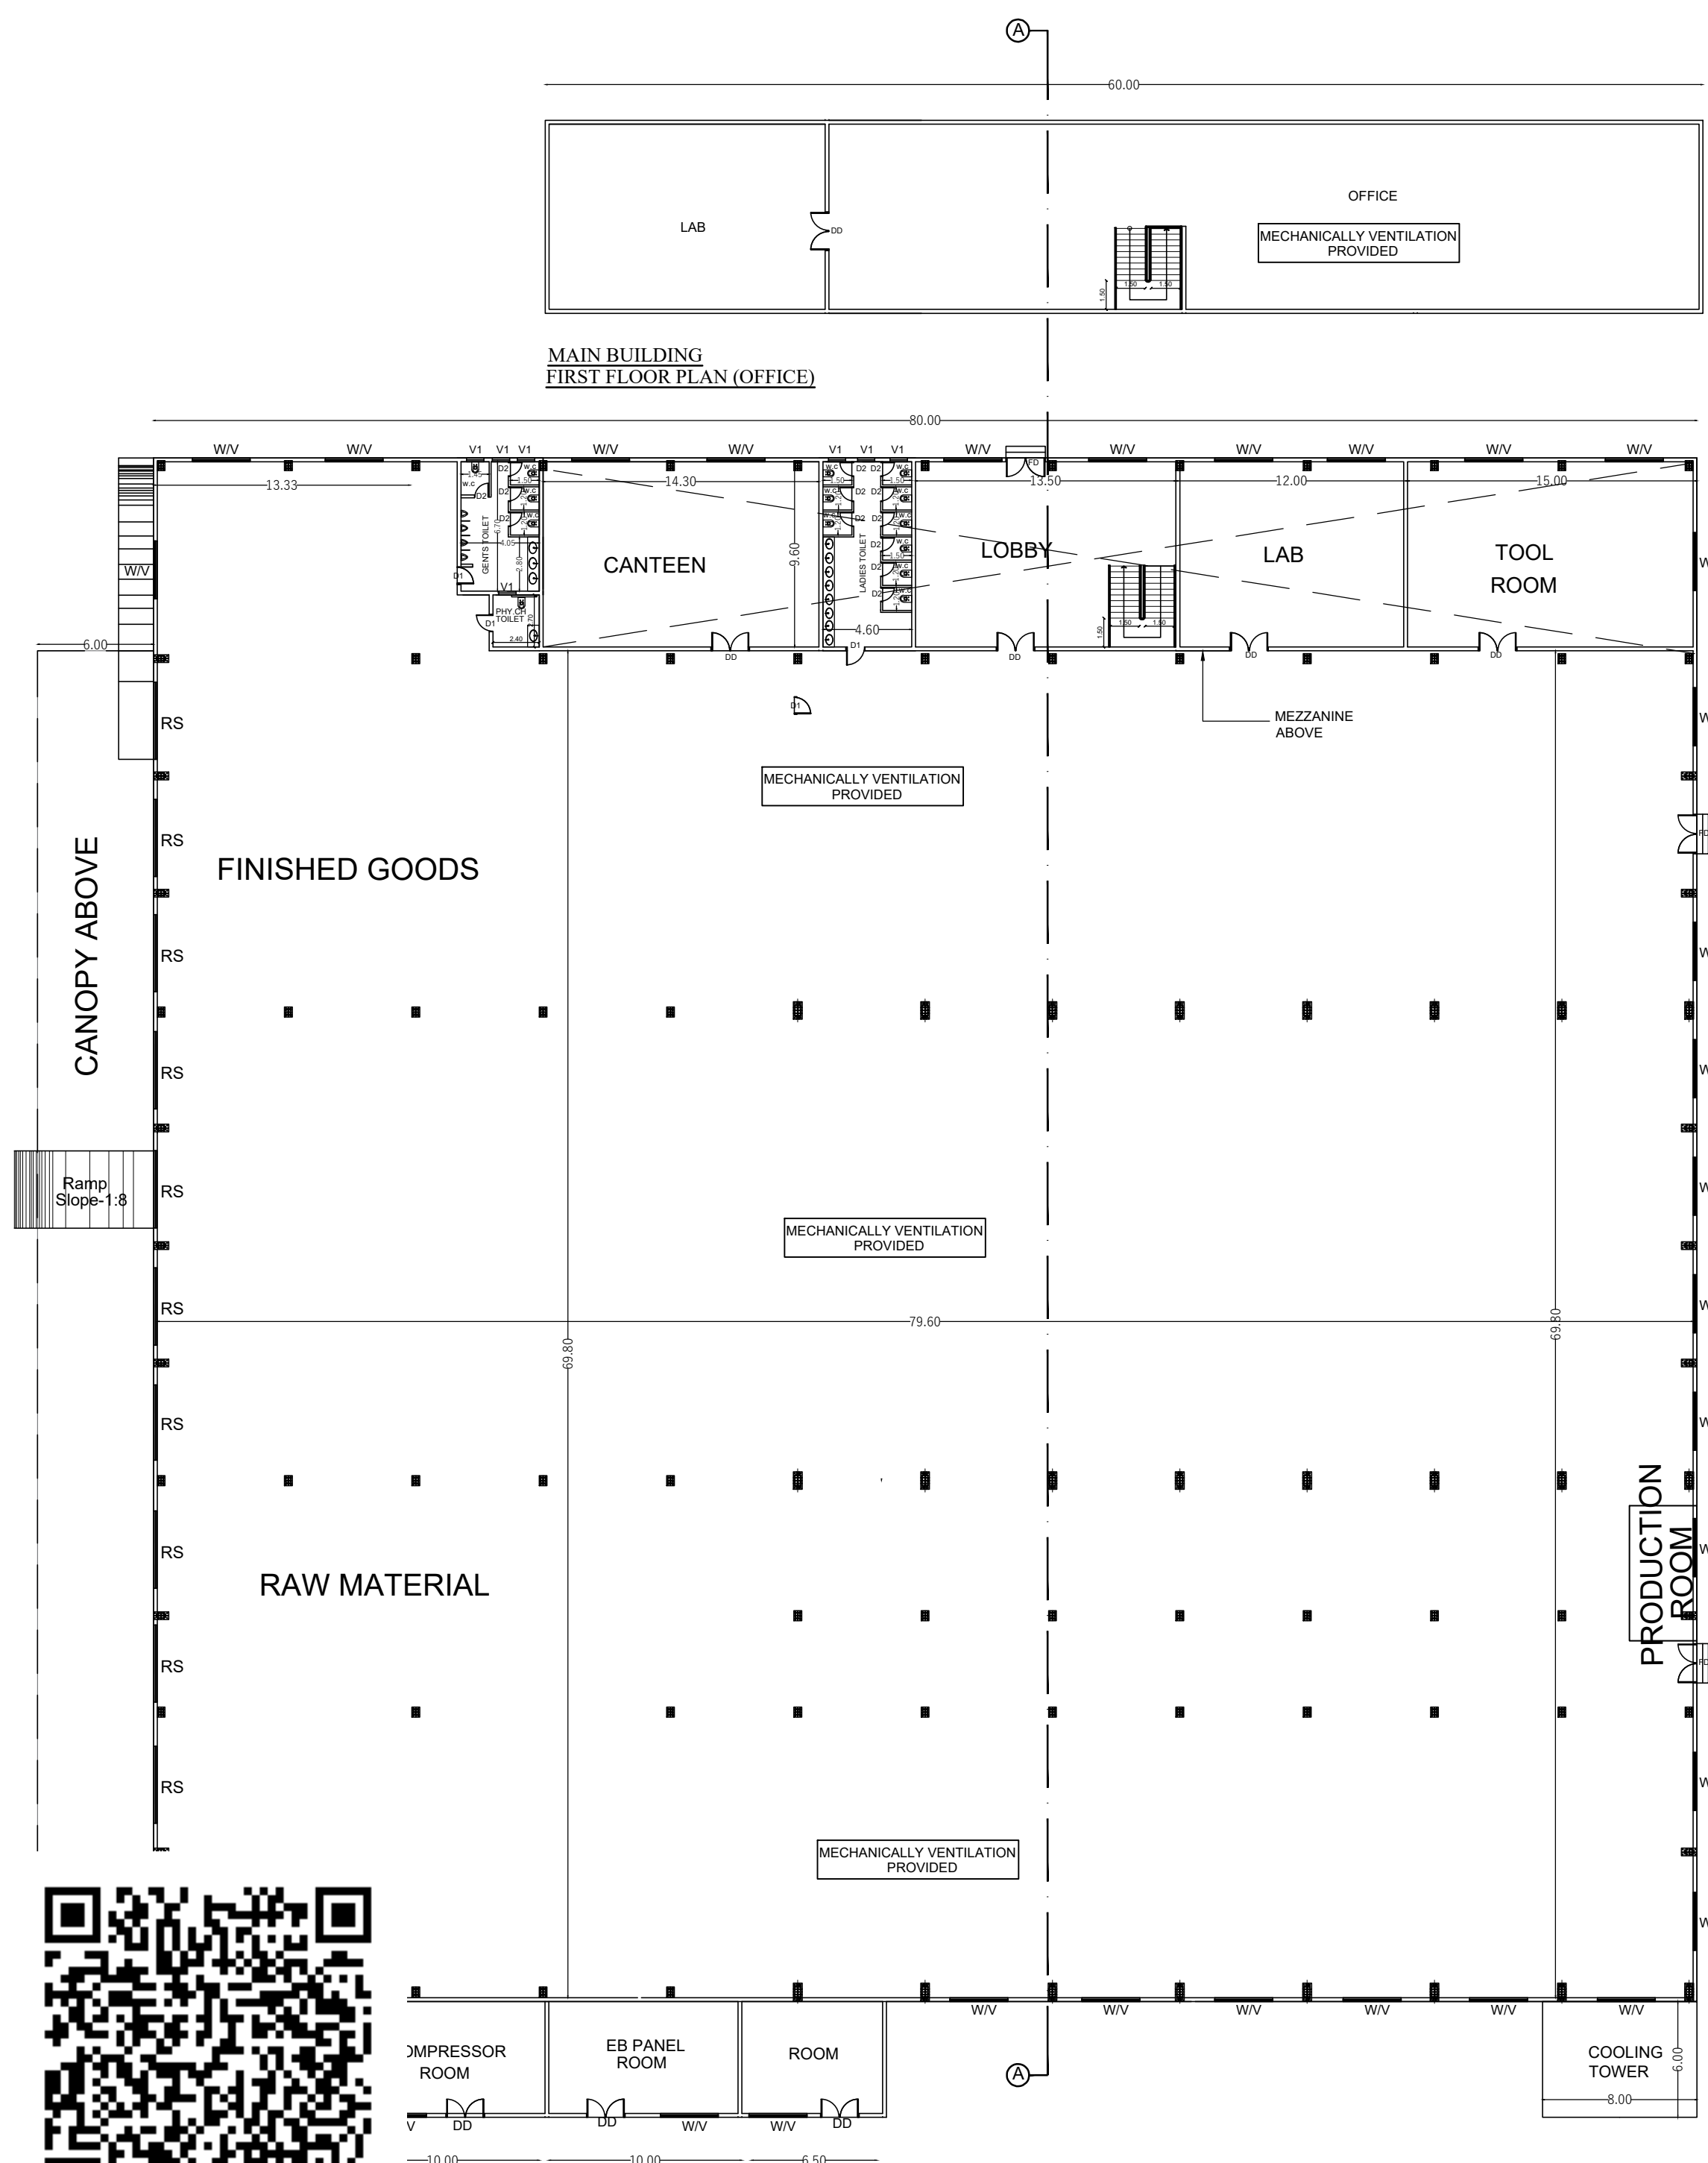

HANGING CANOPY	ROOF SHEET 50MM THK DOUBLE SKIN SHEET	2MM THK POLYCARBONATE SHEET	VENTILATOR FAN 600Dia (MANUAL TYPE)	300x400 GI GUTTER	RAINWATER DOWN SPOUT PIPE 160Dia - 4 Kg/cm2 PVC PIPE
-------------------	---	-----------------------------------	--	----------------------	---

SCALE = 1:300	SHEET NO: 01 / 02
---------------	-------------------