


PLAN SHOWING THE PROPOSED CONSTRUCTION OF R.C.C ROOF SHOP & RESIDENTIAL BUILDING (AFTER DEMOLISHED EXITIND BUILDING) DOOR NO : 31/21 GRAMA NATHAM (NEW SUBDIVISION NO : 1452/4B,PATTA NO : 2152 KAVERIPAKKAM TOWN PANCHAYATH ,NEMILI TALUK, RANIPET DISTRICT.

OWNER NAME : NAINI GOPAL (S/o) VARADHAN,




ELEVATION


SECTION X,X

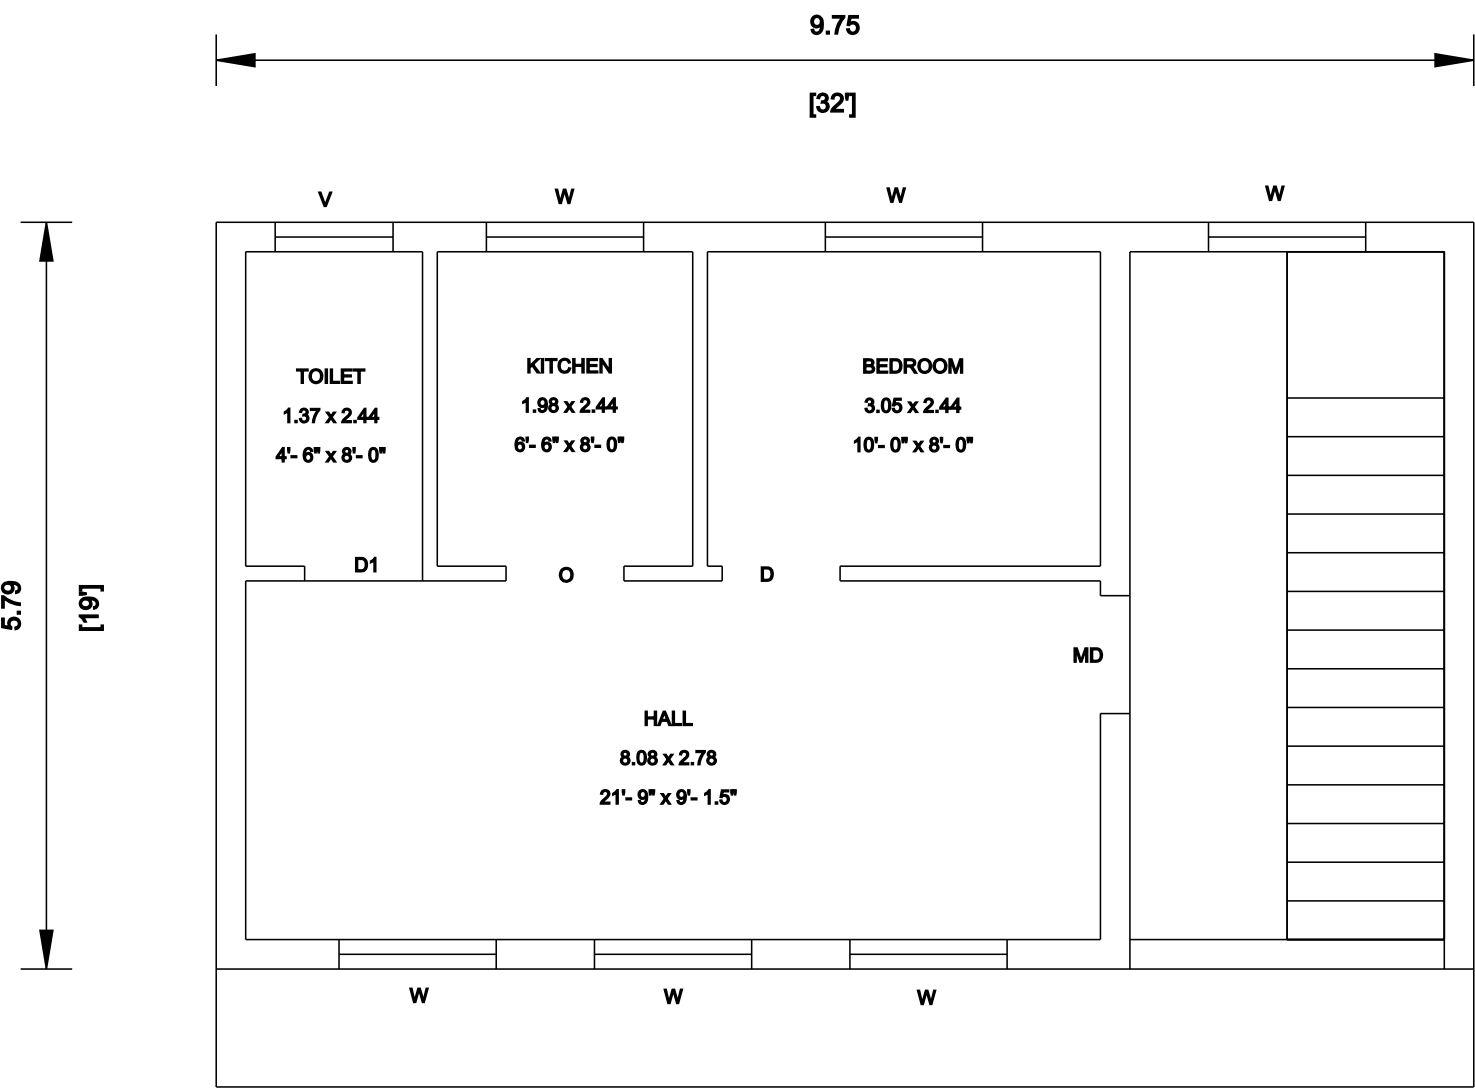


FIRST FLOOR PLAN

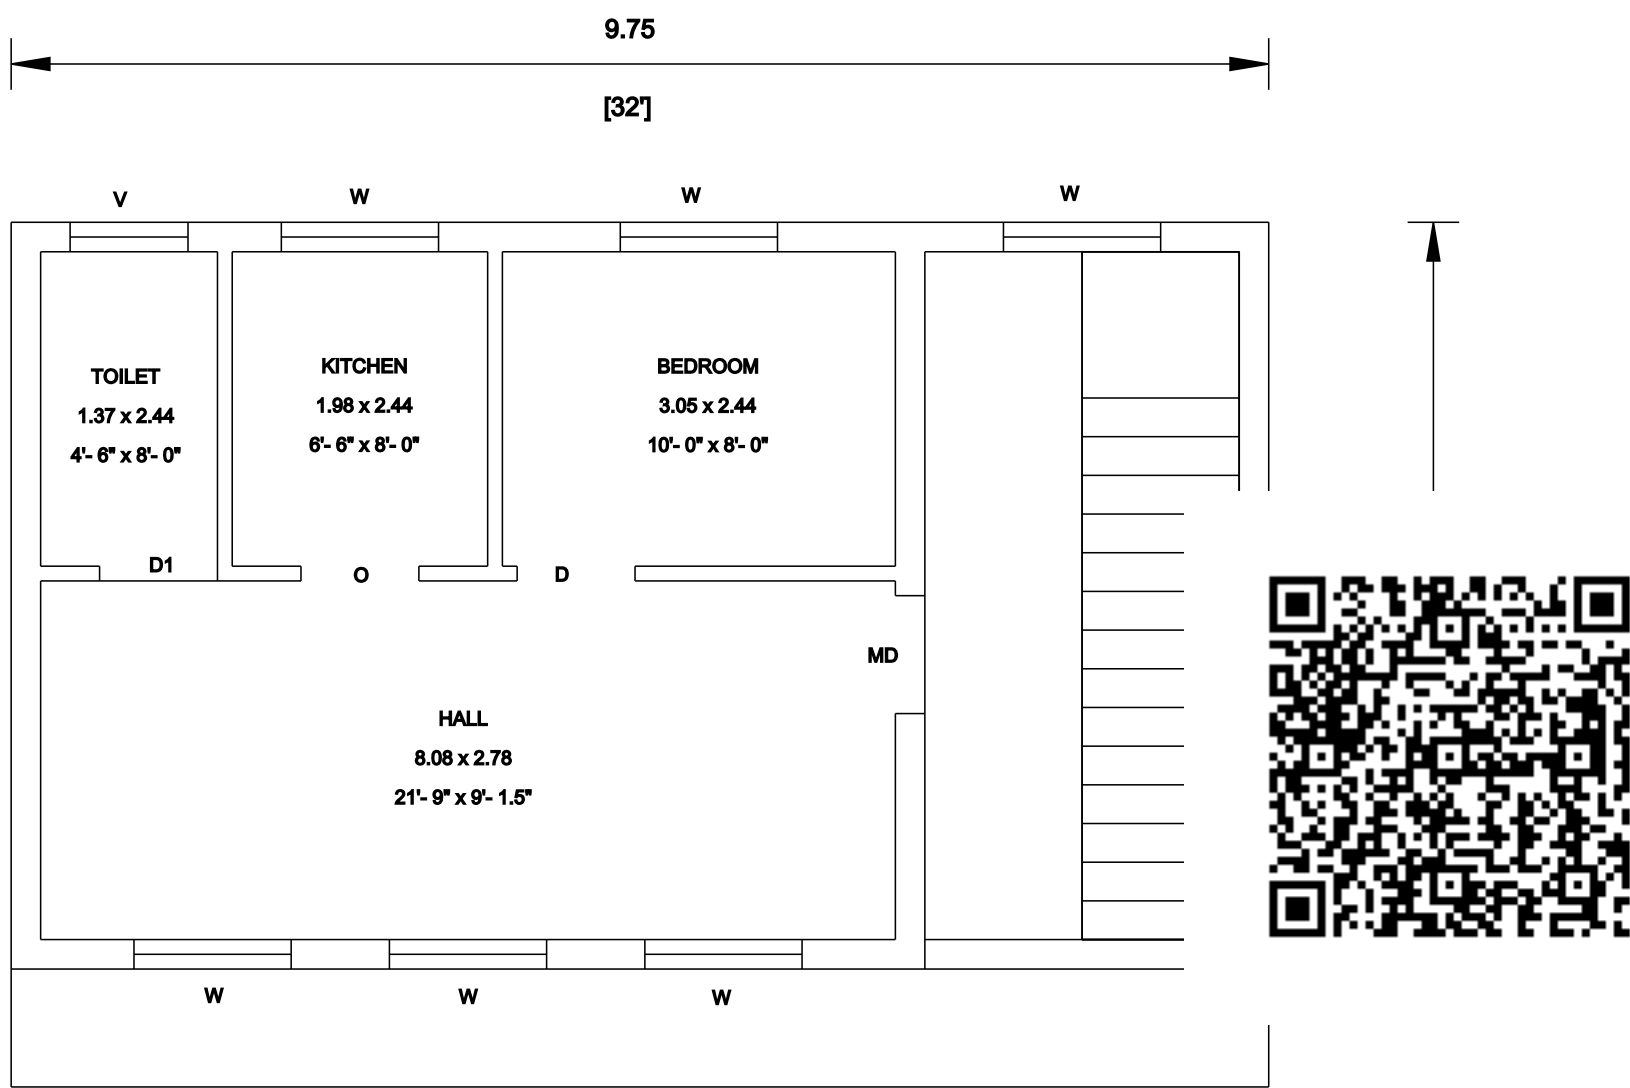

SECOND FLOOR PLAN

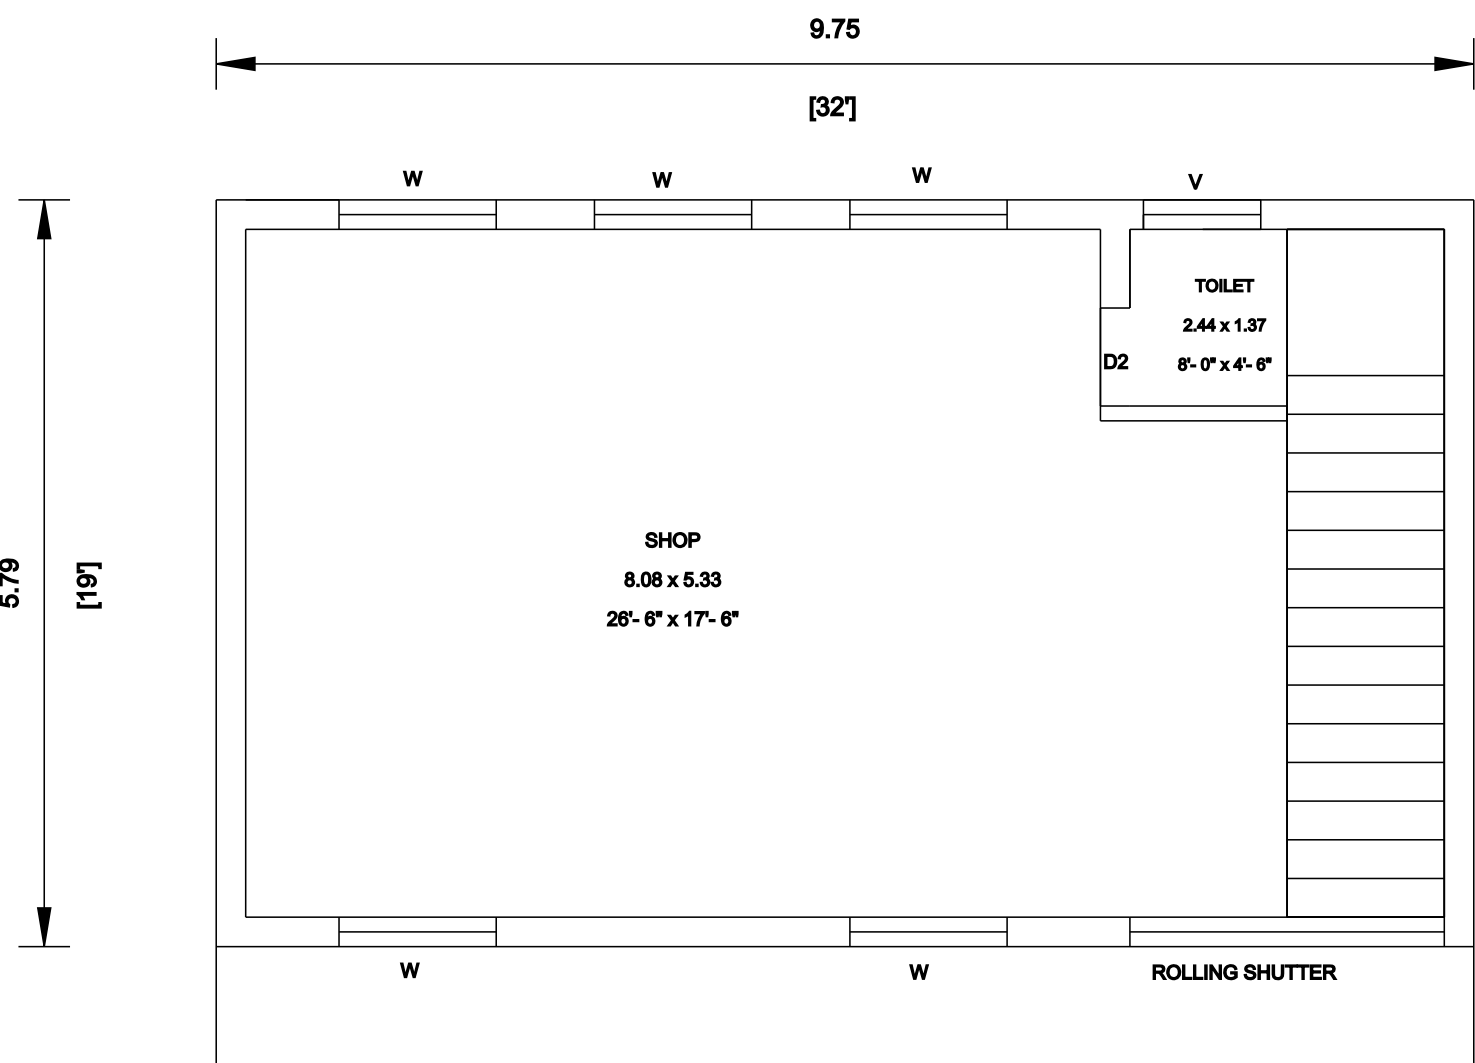

GROUND FLOOR PLAN

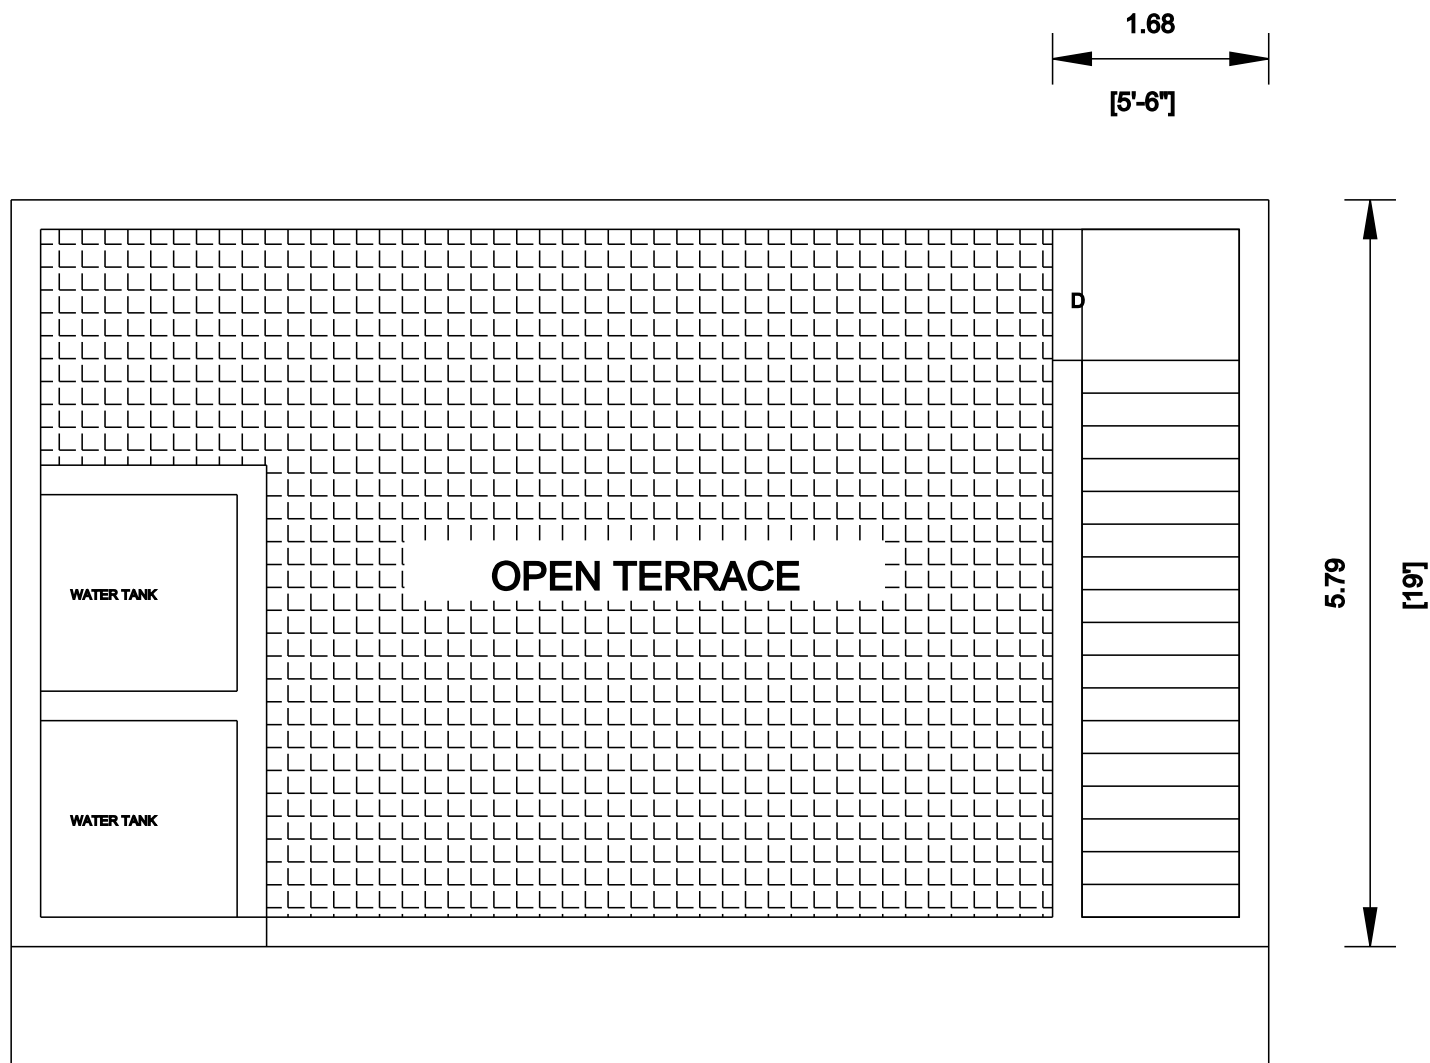


TERRACE FLOOR PLAN




KEY PLAN
SCALE : NOT TO SCALE



SITE PLAN
SCALE : 1"= 8' OR [1 : 100]

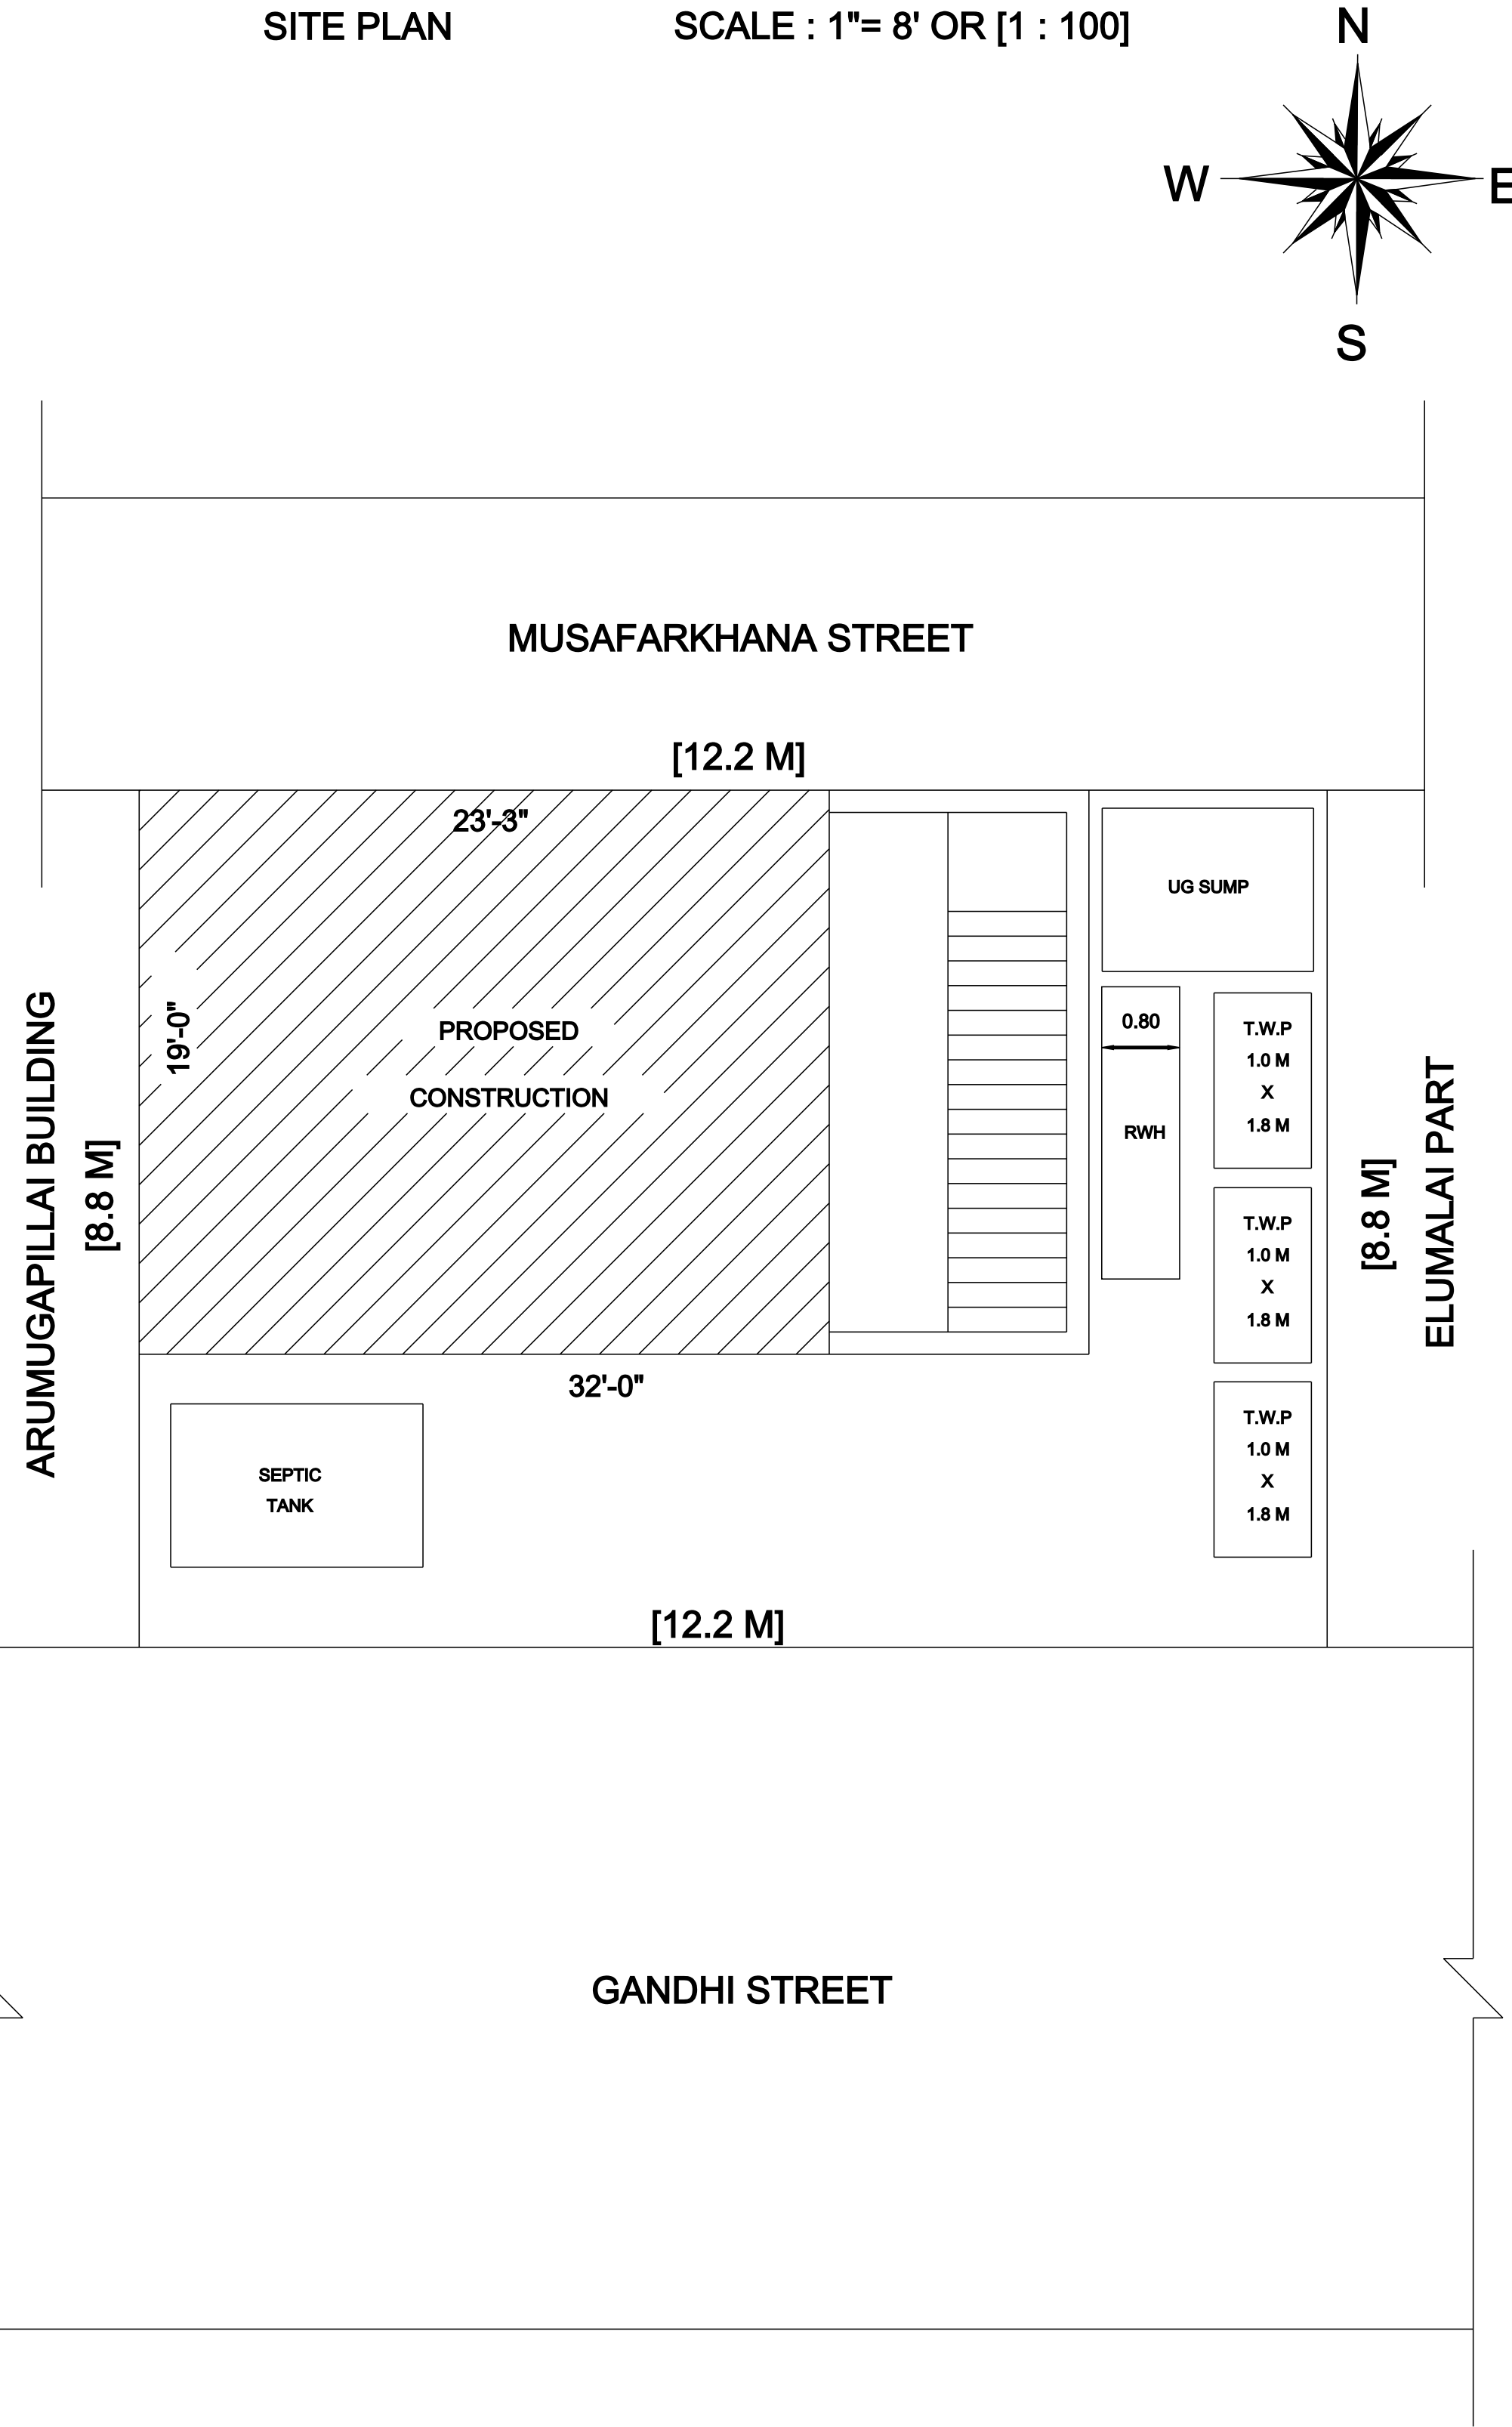

FOR OFFICE USE ONLY

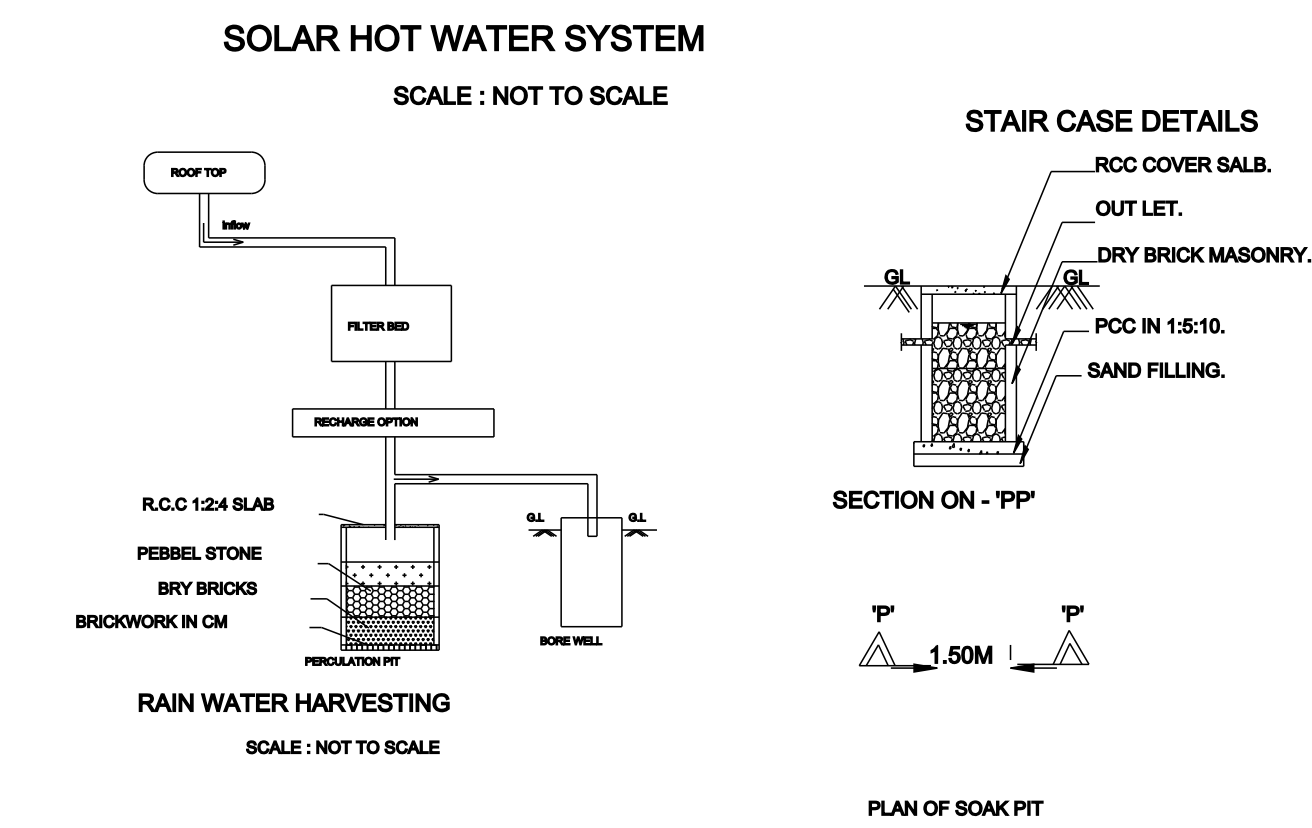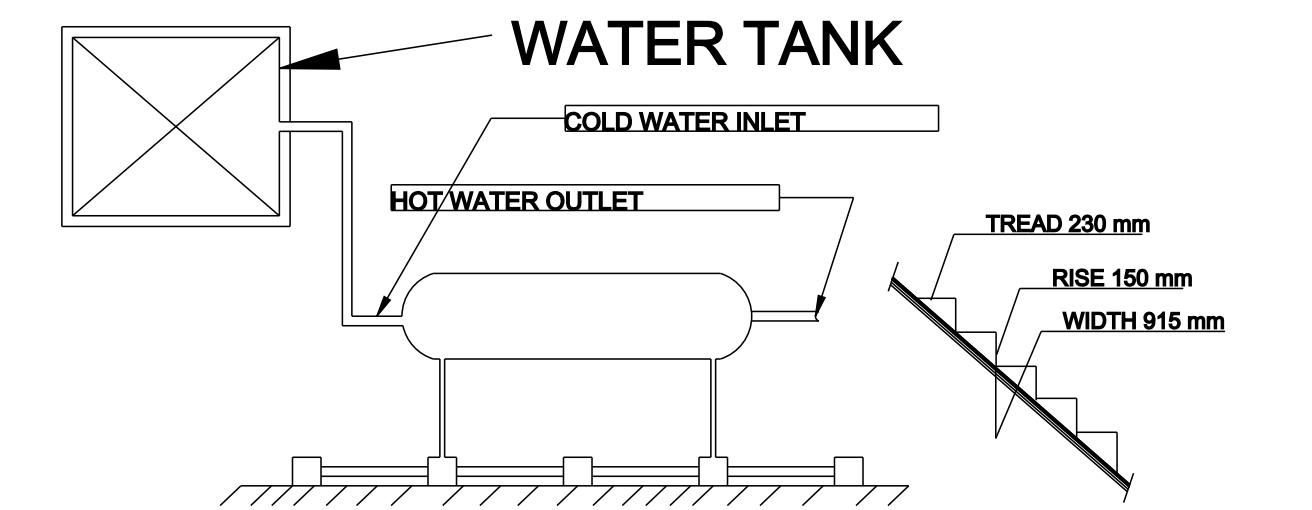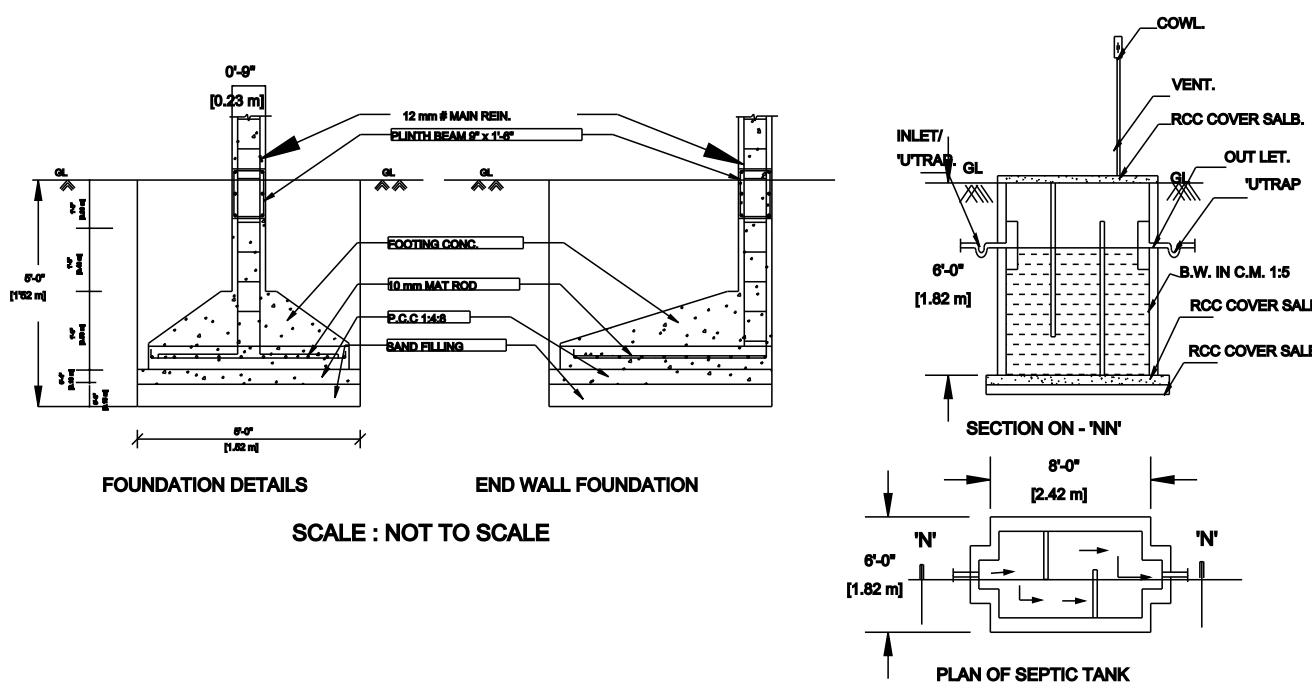

SCHEDULE OF JOINERY

TYPE	DESCRIPTION	SQ.FT	SQ.M
MD	MAIN DOOR	3'-6" x 7'-0"	1.06 x 2.13
D1	DOOR	3'-0" x 7'-0"	0.91 x 2.13
D2	DOOR	3'-0" x 7'-0"	0.91 x 2.13
W1	WINDOW	3'-0" x 4'-0"	0.91 x 1.22
W2	WINDOW	4'-0" x 4'-0"	1.22 x 1.22
KW	KITCHEN WIND	3'-0" x 3'-0"	0.91 x 0.91
V	VENTILATOR	3'-0" x 2'-0"	0.91 x 0.61

SCHEDULE OF JOINERY

AREA STATEMENT	SQ.FT	SQ.M
SITE EXTENT AS PER (DOG)	1200.00	111.48
SITE EXTENT AS (FMB / PATTA)	1155.62	107.36
GROUND FLOOR SHOP	608.00	56.48
FIRST FLOOR	608.00	56.48
SECOND FLOOR	608.00	56.48
OPEN SPACE	547.62	50.87
F.S.I	:	1.57
PLOT COVERAGE	:	157.85 %

APPLICANT

K. Narasimman

K. Narasimman
K. NARASIMMAN, D.C.E.,
DTCP REGISTERED ENGINEER
RE / Gr. III / RD / OCT - 2023 / 005
No. 43 Othavada Street,
Kaveripakkam - 632 502, Ranipet Dist.
Cell : 99443 25220

REGISTER ENGINEER SIGNATURE