




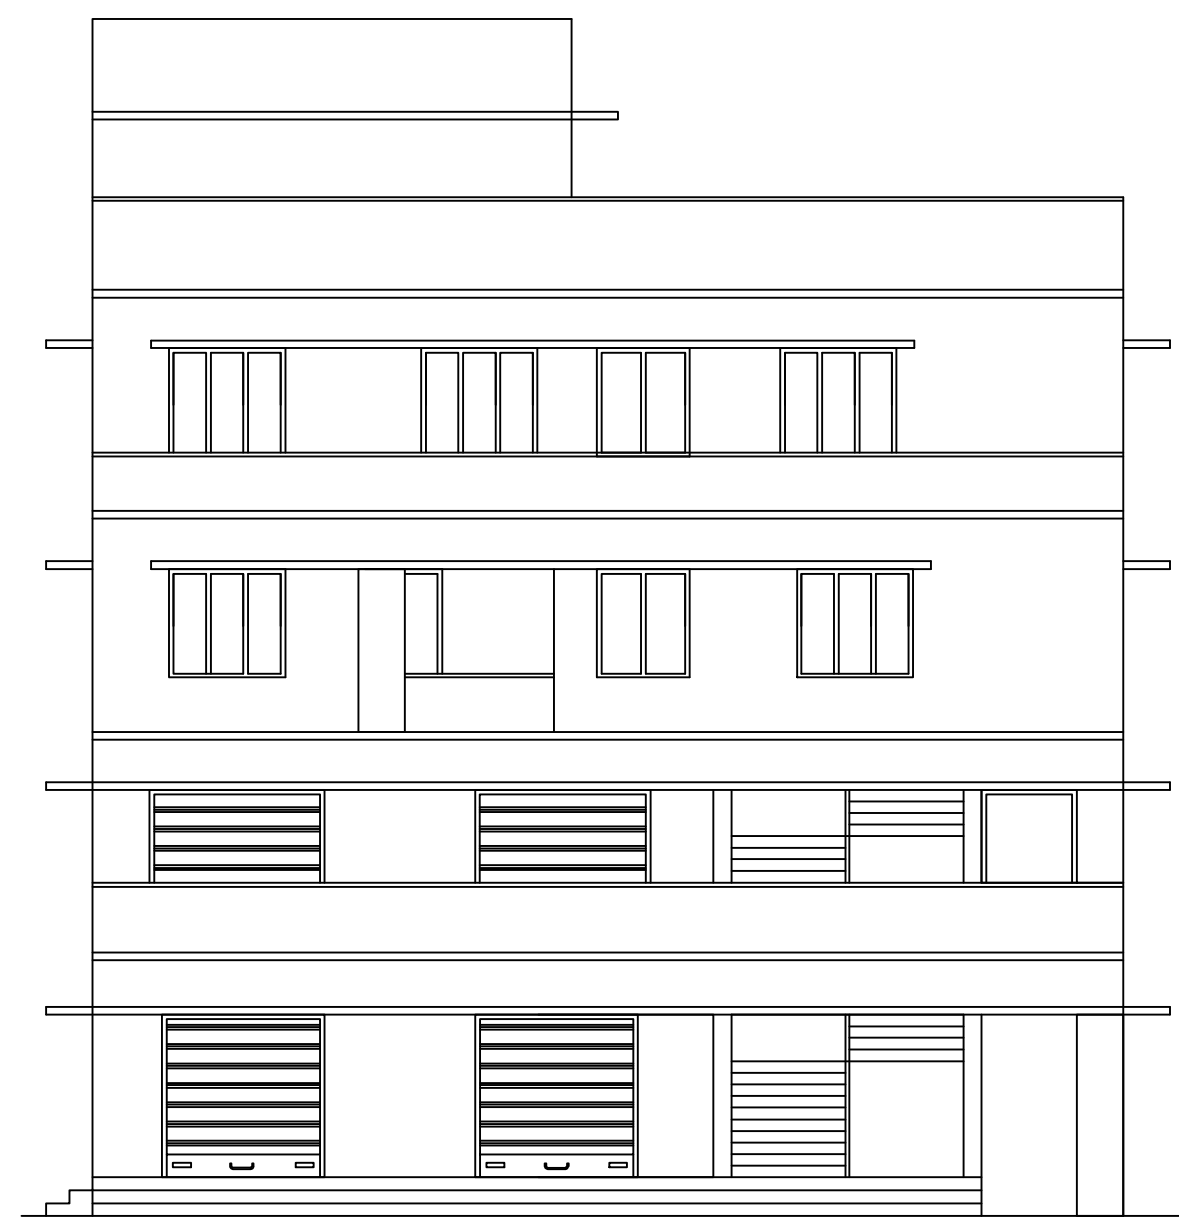


ELEVATION

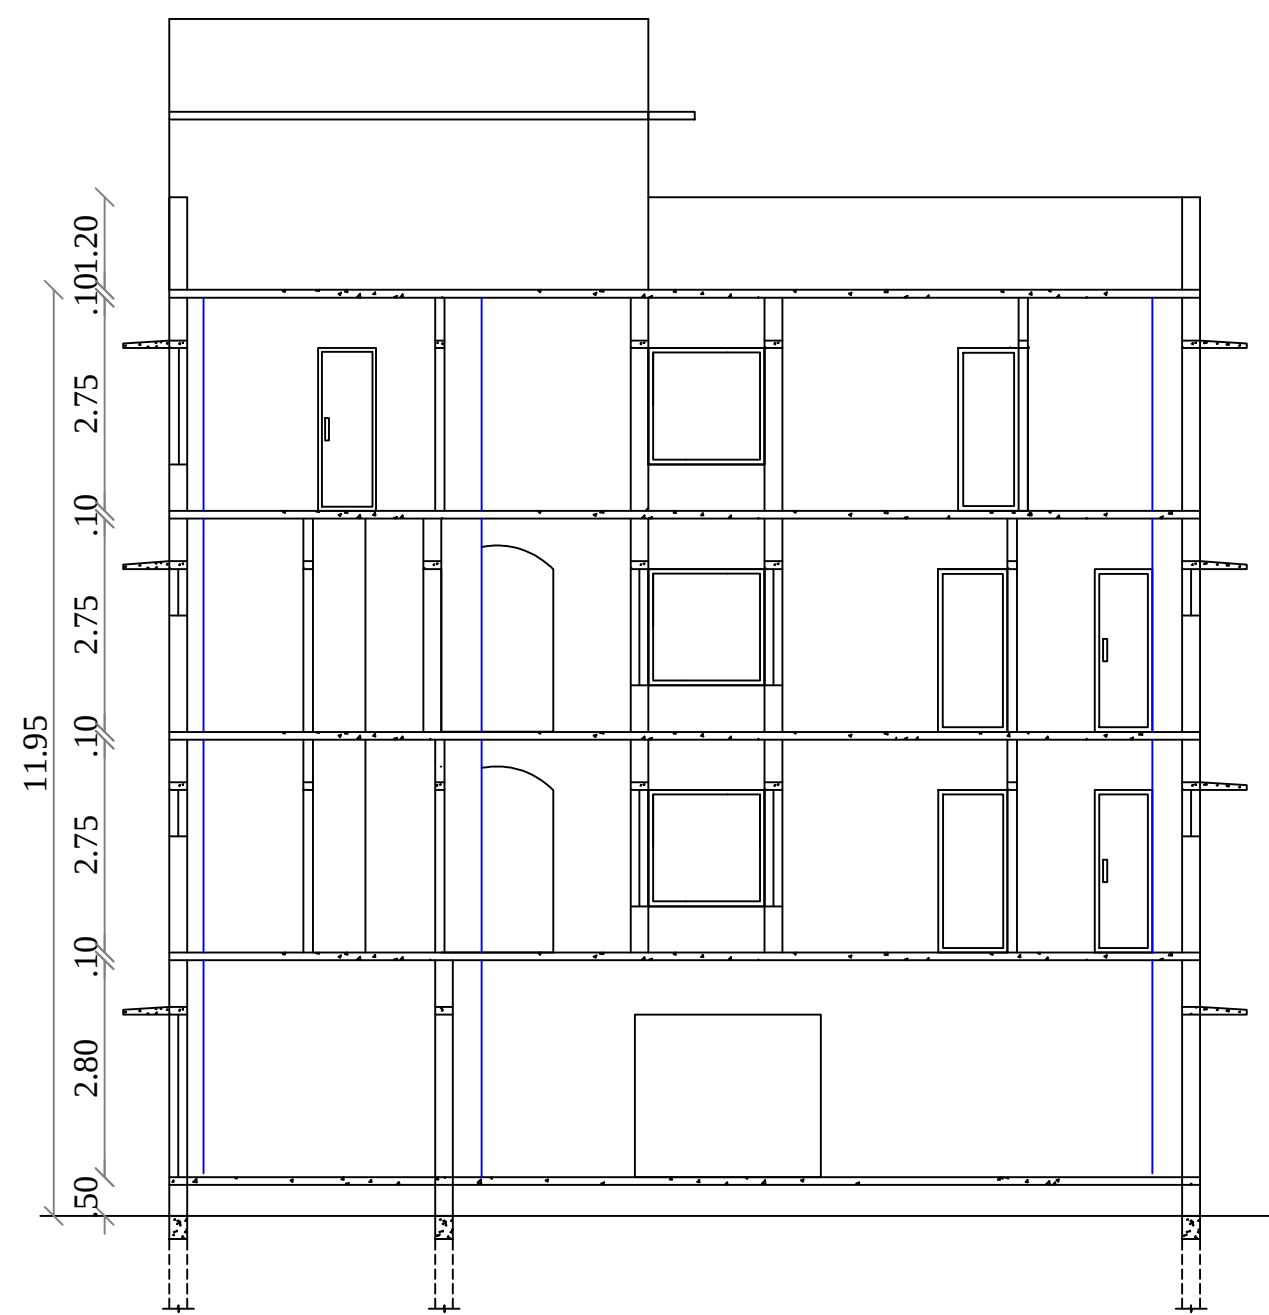

SECTION ON AA

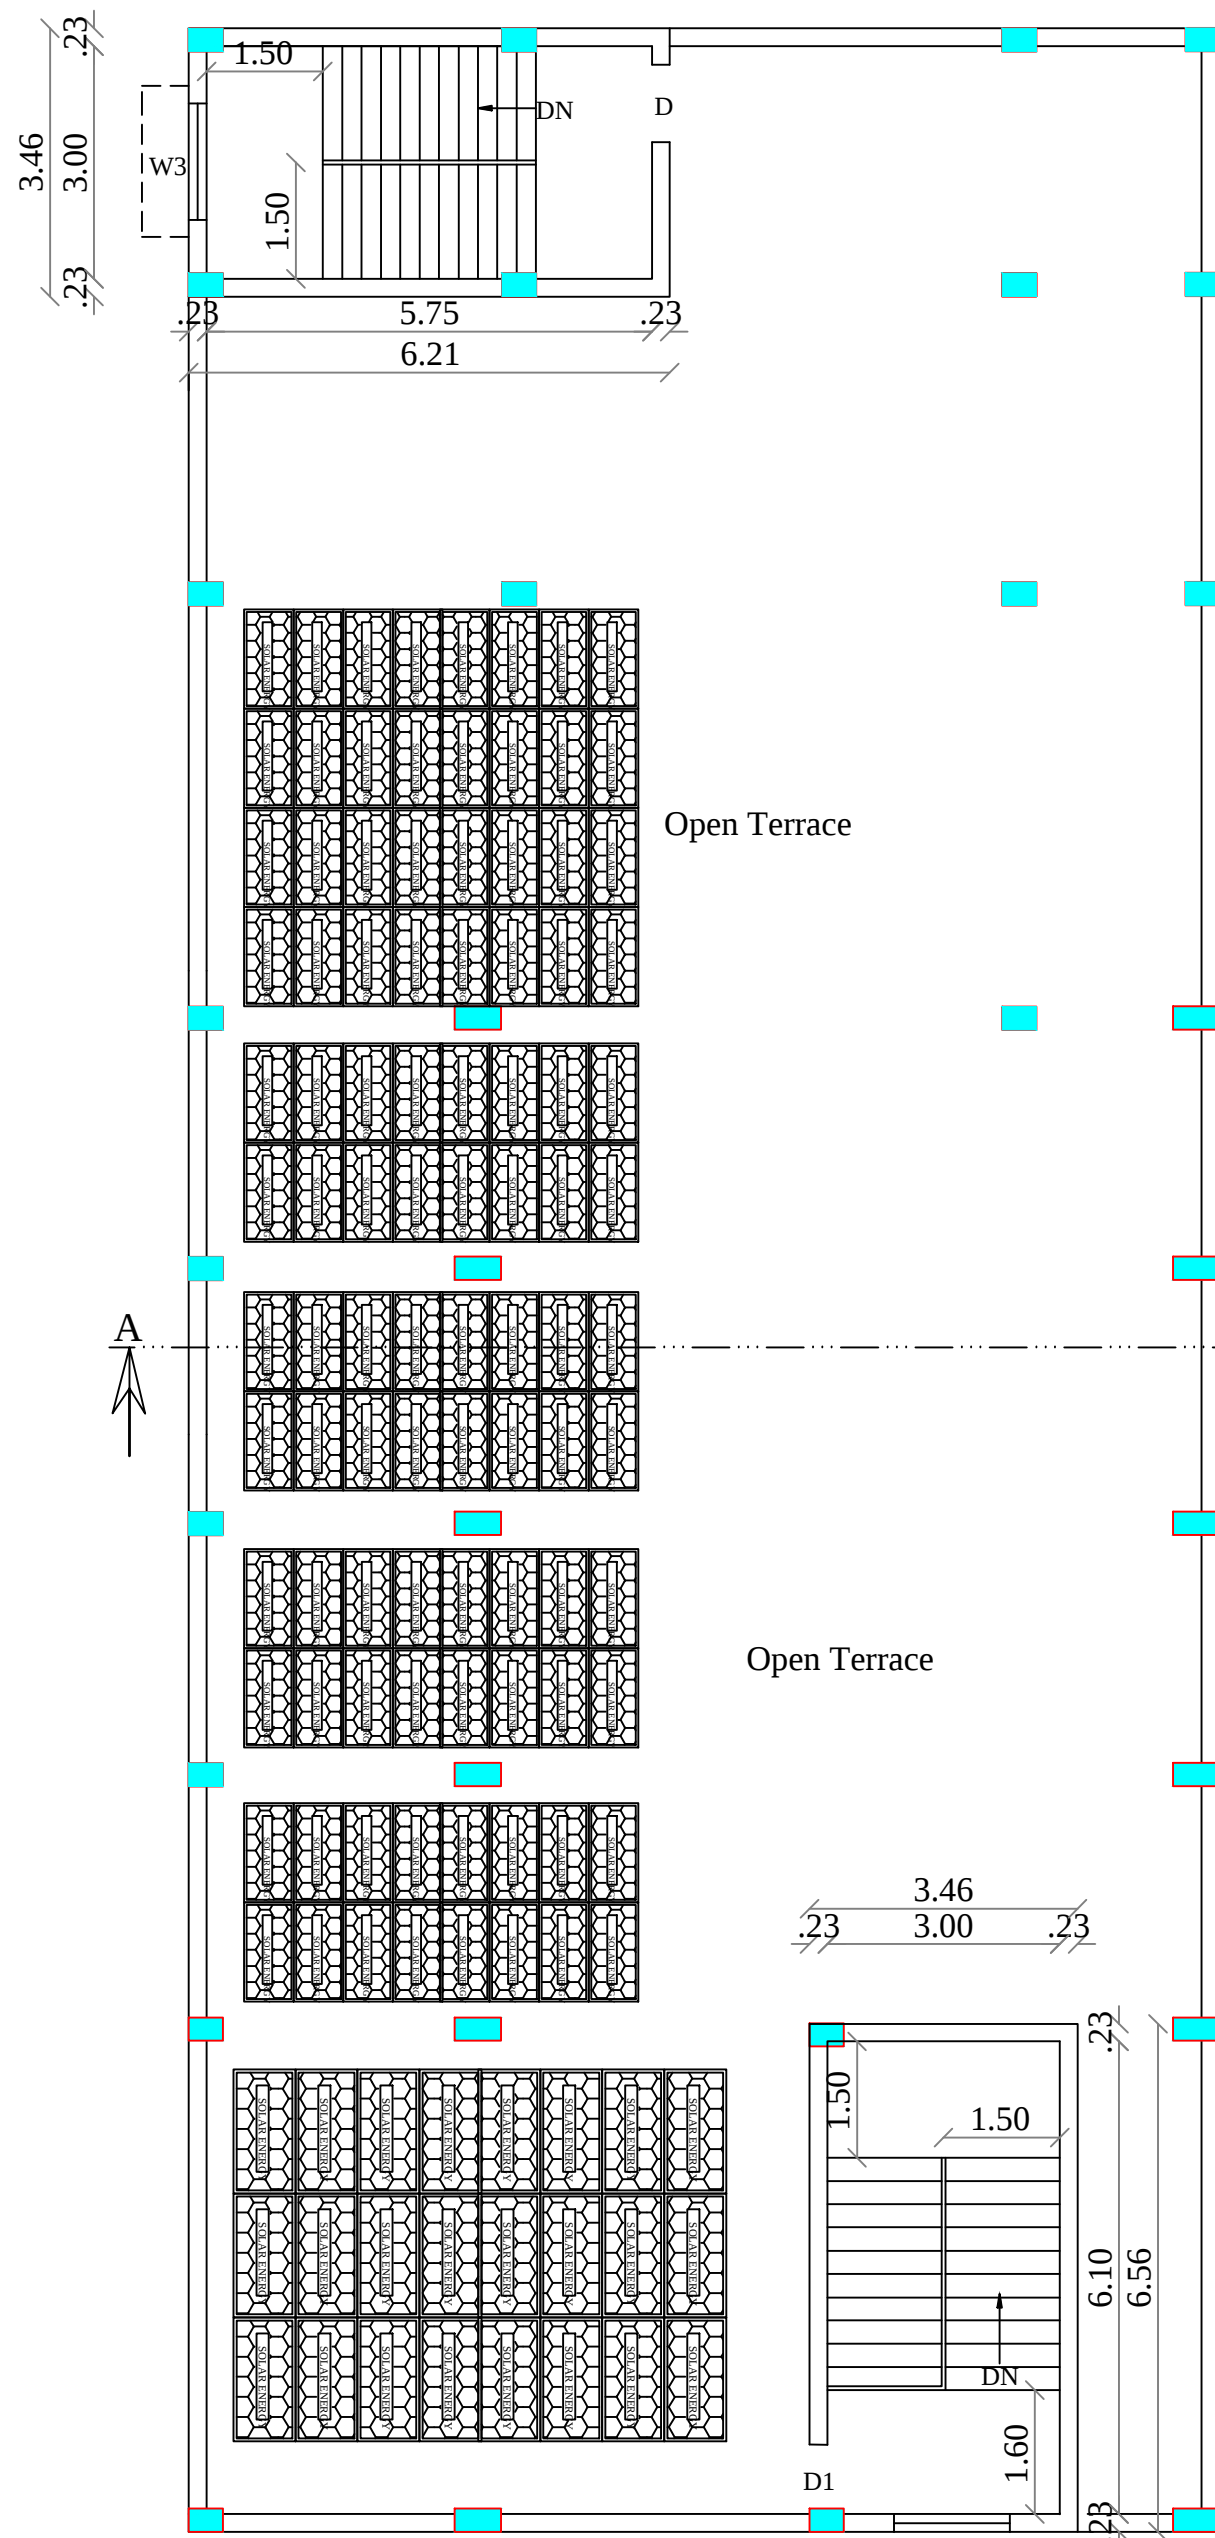

HEAD ROOM PLAN

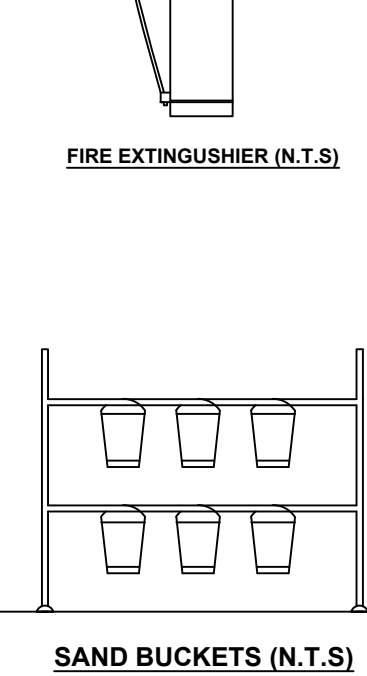

- NOTES :-
1. Bathroom & wash basin water recycling collection sump
 2. Rain water filtration pit
 3. Filtered rain water collection sump
 4. Waste water collection sump
 5. Percolation Pit
 6. Plinth boundary percolation pit
 7. Municipal water
 8. Fire extinguishers to be provided
 9. Emergency alarm
 10. Solar power assistant heating water system
 11. Solid waste tub
 12. Septic Tank
 13. Sand bucket to be provided
 14. Mechanical Ventilation to be provided

FLOOR AREA RATIO:

$$FSI = \frac{1503.29}{762.00} = 1.97 < 2.0$$

PARKING DETAILS


REQUIRED: 11CAR & 45TWO WHEELER

PROVIDED: 12CAR & 45TWO WHEELER

SCHEDULE OF JOINERIES	
RS	Rolling Shutter 2.40 X 2.10
D	Door 1.00 X 2.10
D1	Door 0.91 X 2.10
D2	Door 0.76 X 2.10
W2	Window 0.90 X 1.50
W3	Window 1.50 X 1.50
KW3	Window 1.50 X 1.00
V	Ventilator 0.90 X 0.60


COLOR CODE REFERENCE	
	SITE BOUNDARY
	PRO.BUILDING
	DRIVE WAY
	EXG. ROAD

BUILDING AREA DETAILS					PLAN SHOWING THE PROPOSED CONSTRUCTION OF COMMERCIAL AND RESIDENTIAL BUILDING IN R.S.NO:244/13A2, 13B, 17B, 20B OF NEENDAKARAI 'B' VILLAGE, GANAPATHIPURAM TOWN PANCHAYAT, AGASTHEESWARAM TALUK, KANYAKUMARI DISTRICT.		
Floor Details	FSI Area sq.m	Non FSI sq.m (Parking)	Total Area sq.m	Total Area sq.ft	ALL DIMENSIONS ARE IN METER, SCALE 1:100		
Ground Floor	194.18	255.49	449.67	4840.25	AREA DETAILS		
First Floor	449.67	-	449.67	4840.25			
Second Floor	429.72	-	429.72	4625.50	SITE AREA		
Third Floor	429.72	-	429.72	4625.50			
Head Room	-	44.18	44.18	475.55	TOTAL SITE AREA		
Total Floor	1503.29	269.67	1802.96	19407.05			
OPEN SPACE AREA:			312.33 SQ.M				
					R.S.NO 244/13A2	42.00	
					R.S.NO 244/13B	385.00	
					R.S.NO 244/17B	120.00	
					R.S.NO 244/20B	215.00	
					TOTAL SITE AREA	762.00	8202.17

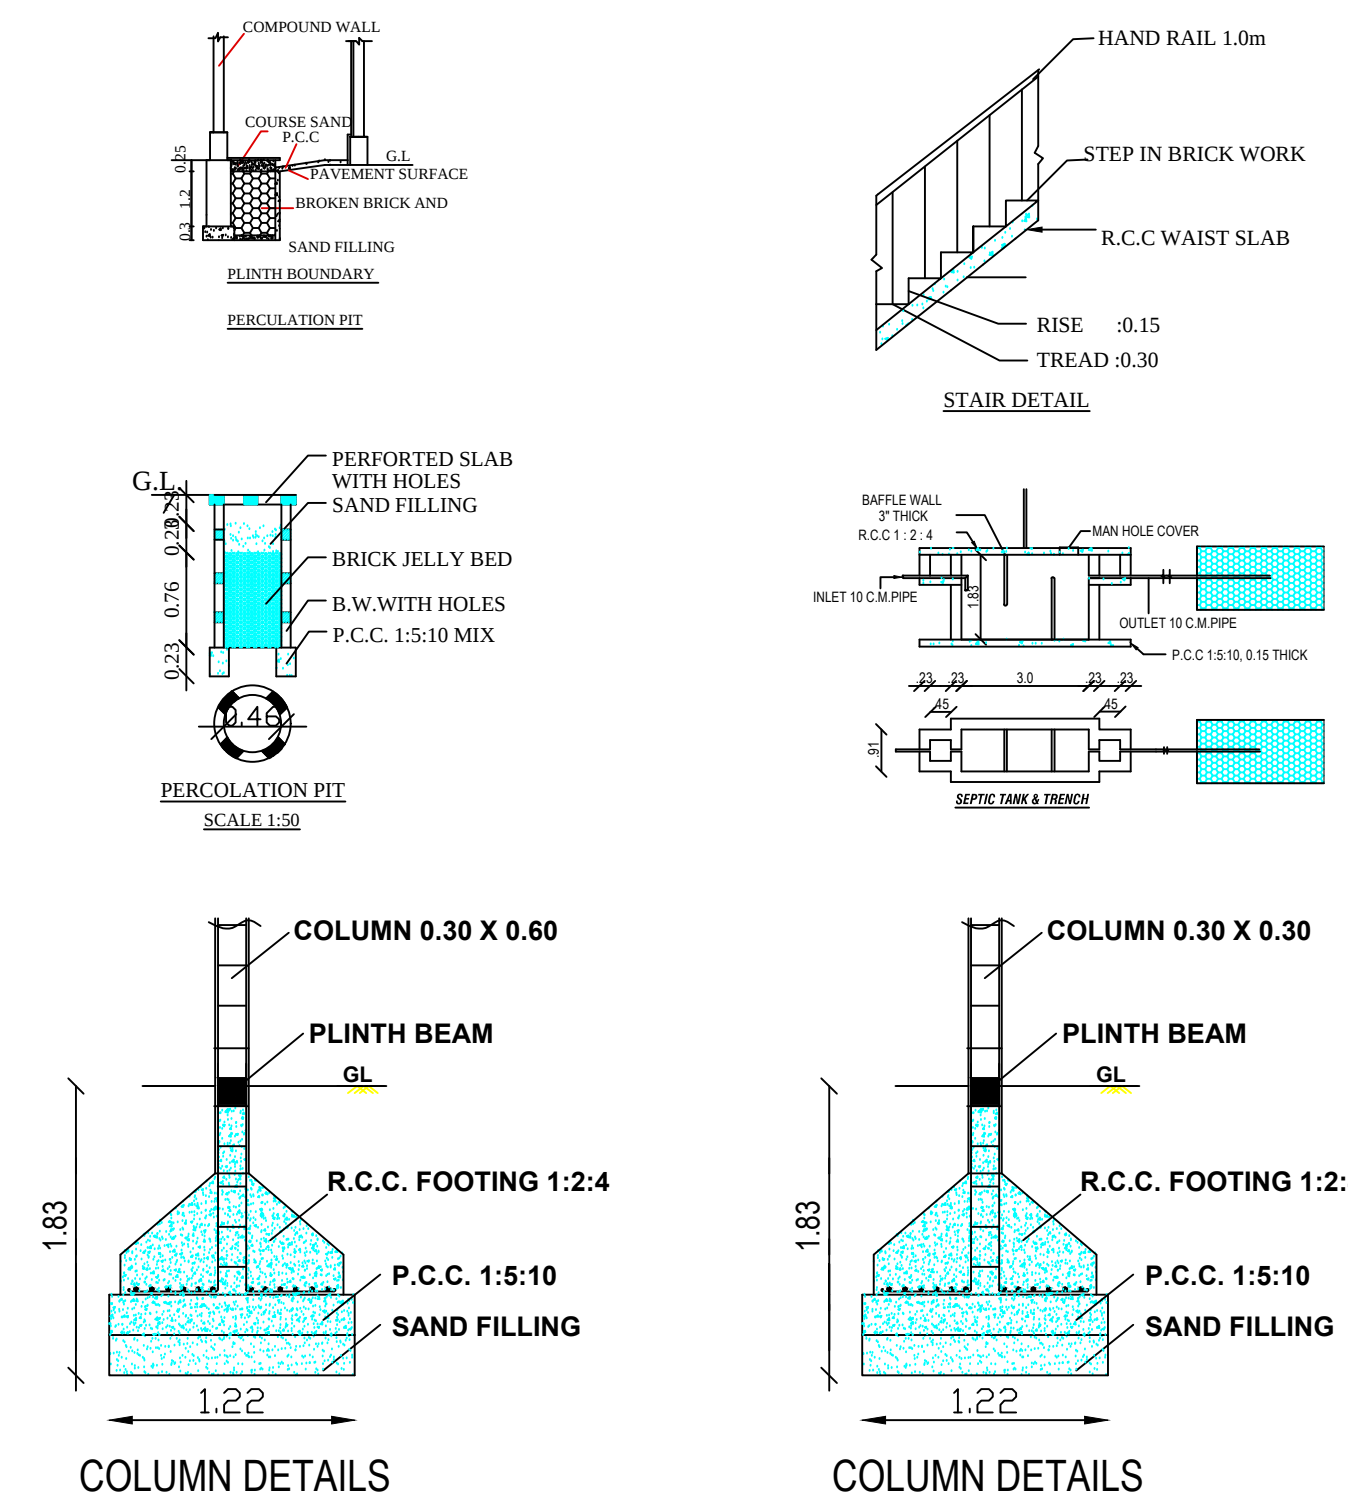


COLUMN DETAILS


COLUMN DETAILS

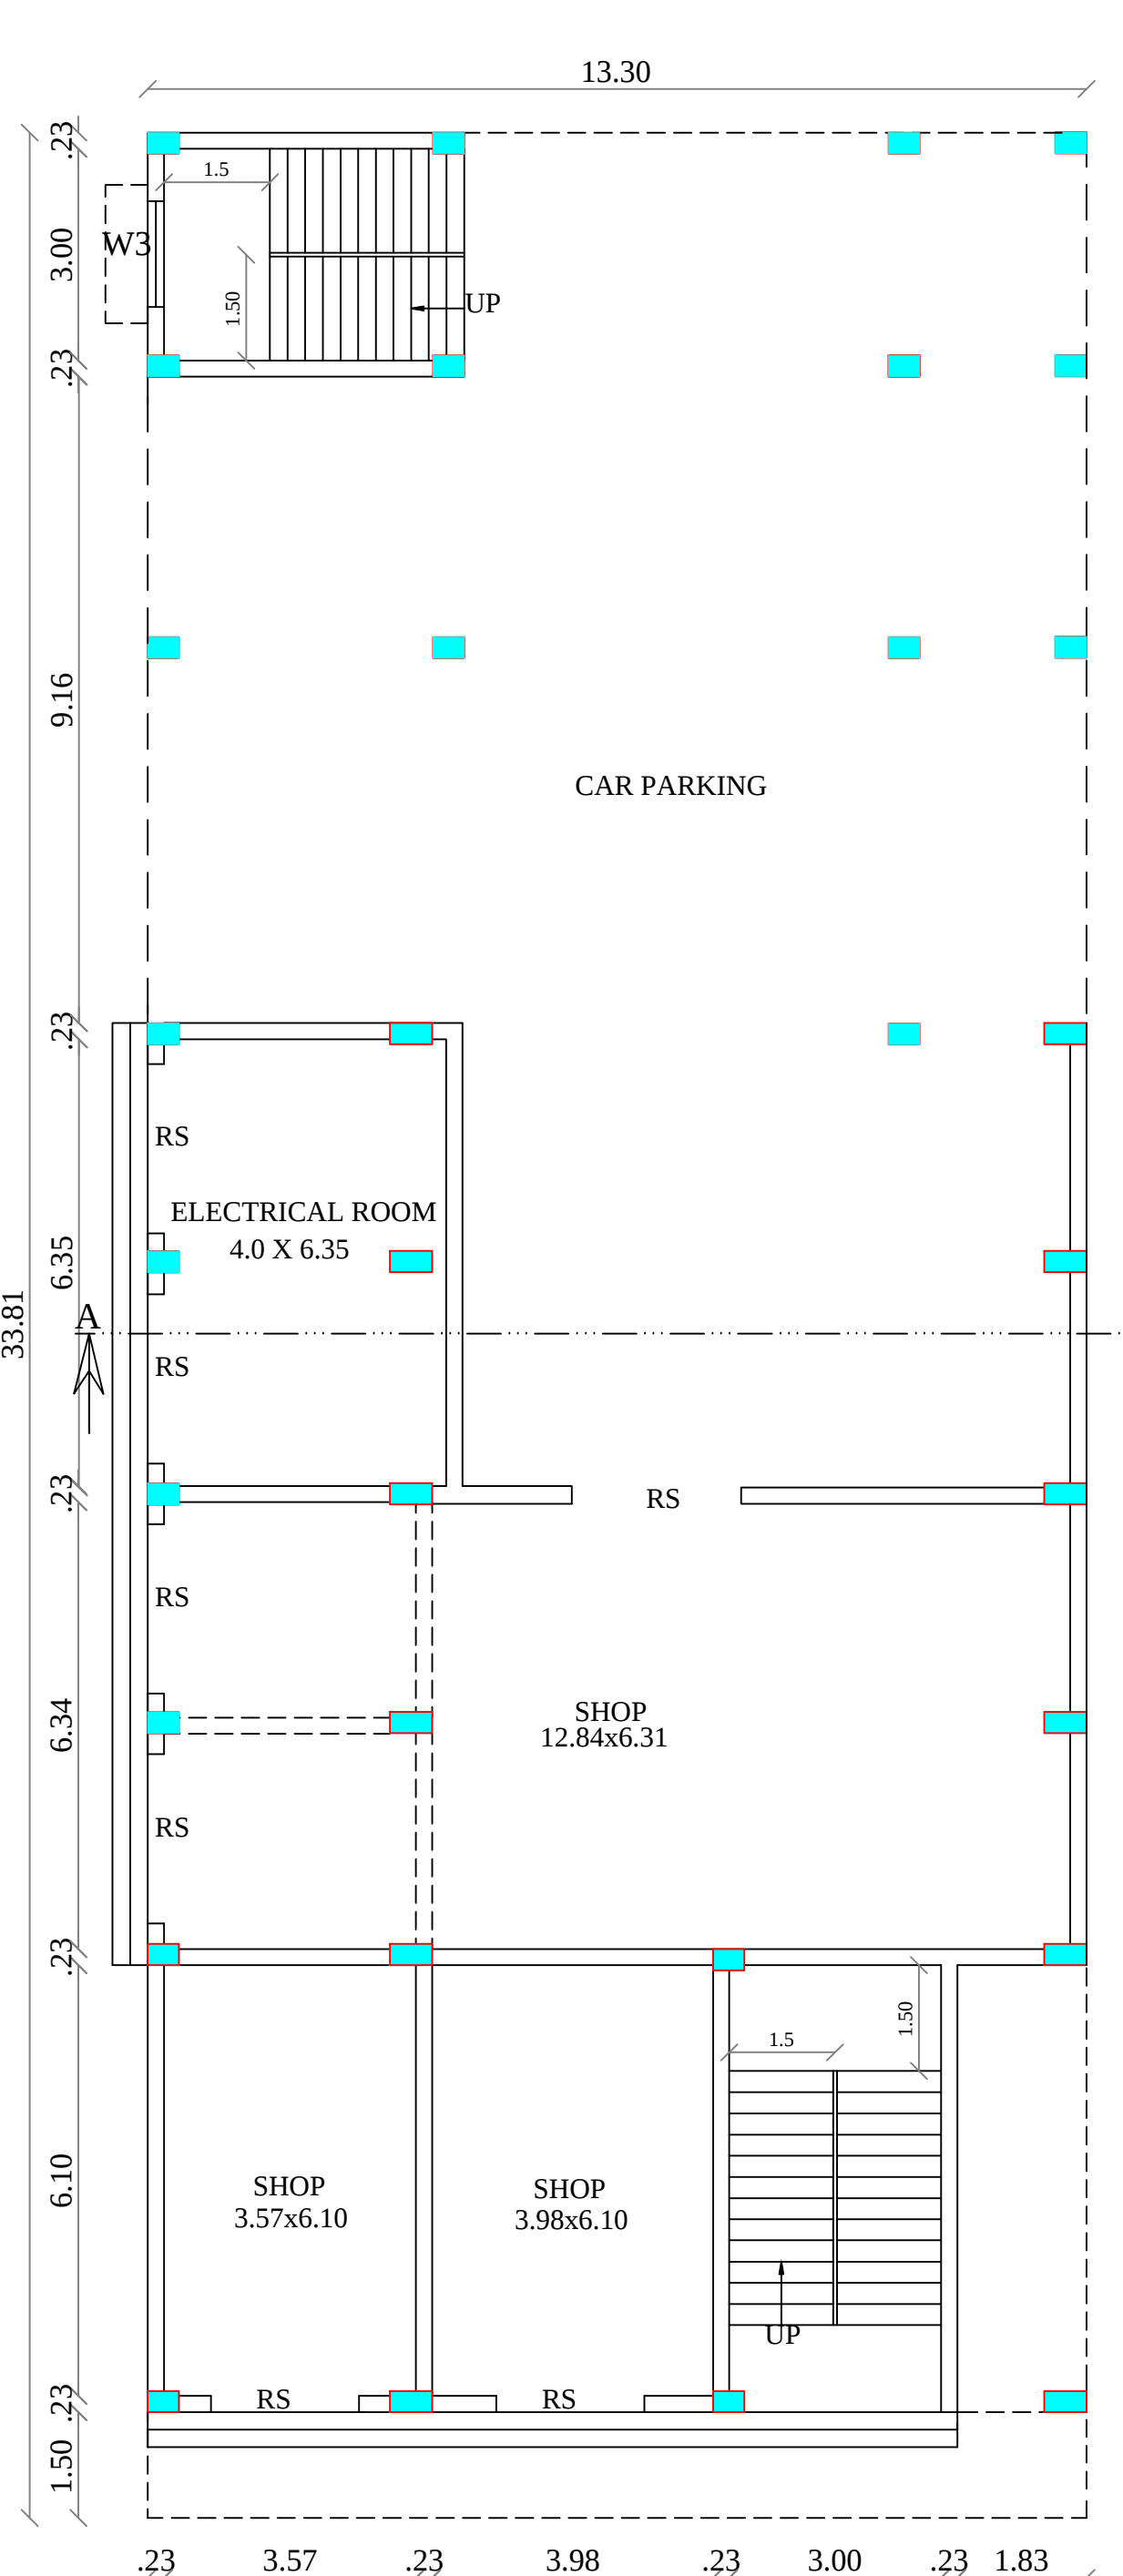


GROUND FLOOR PLAN

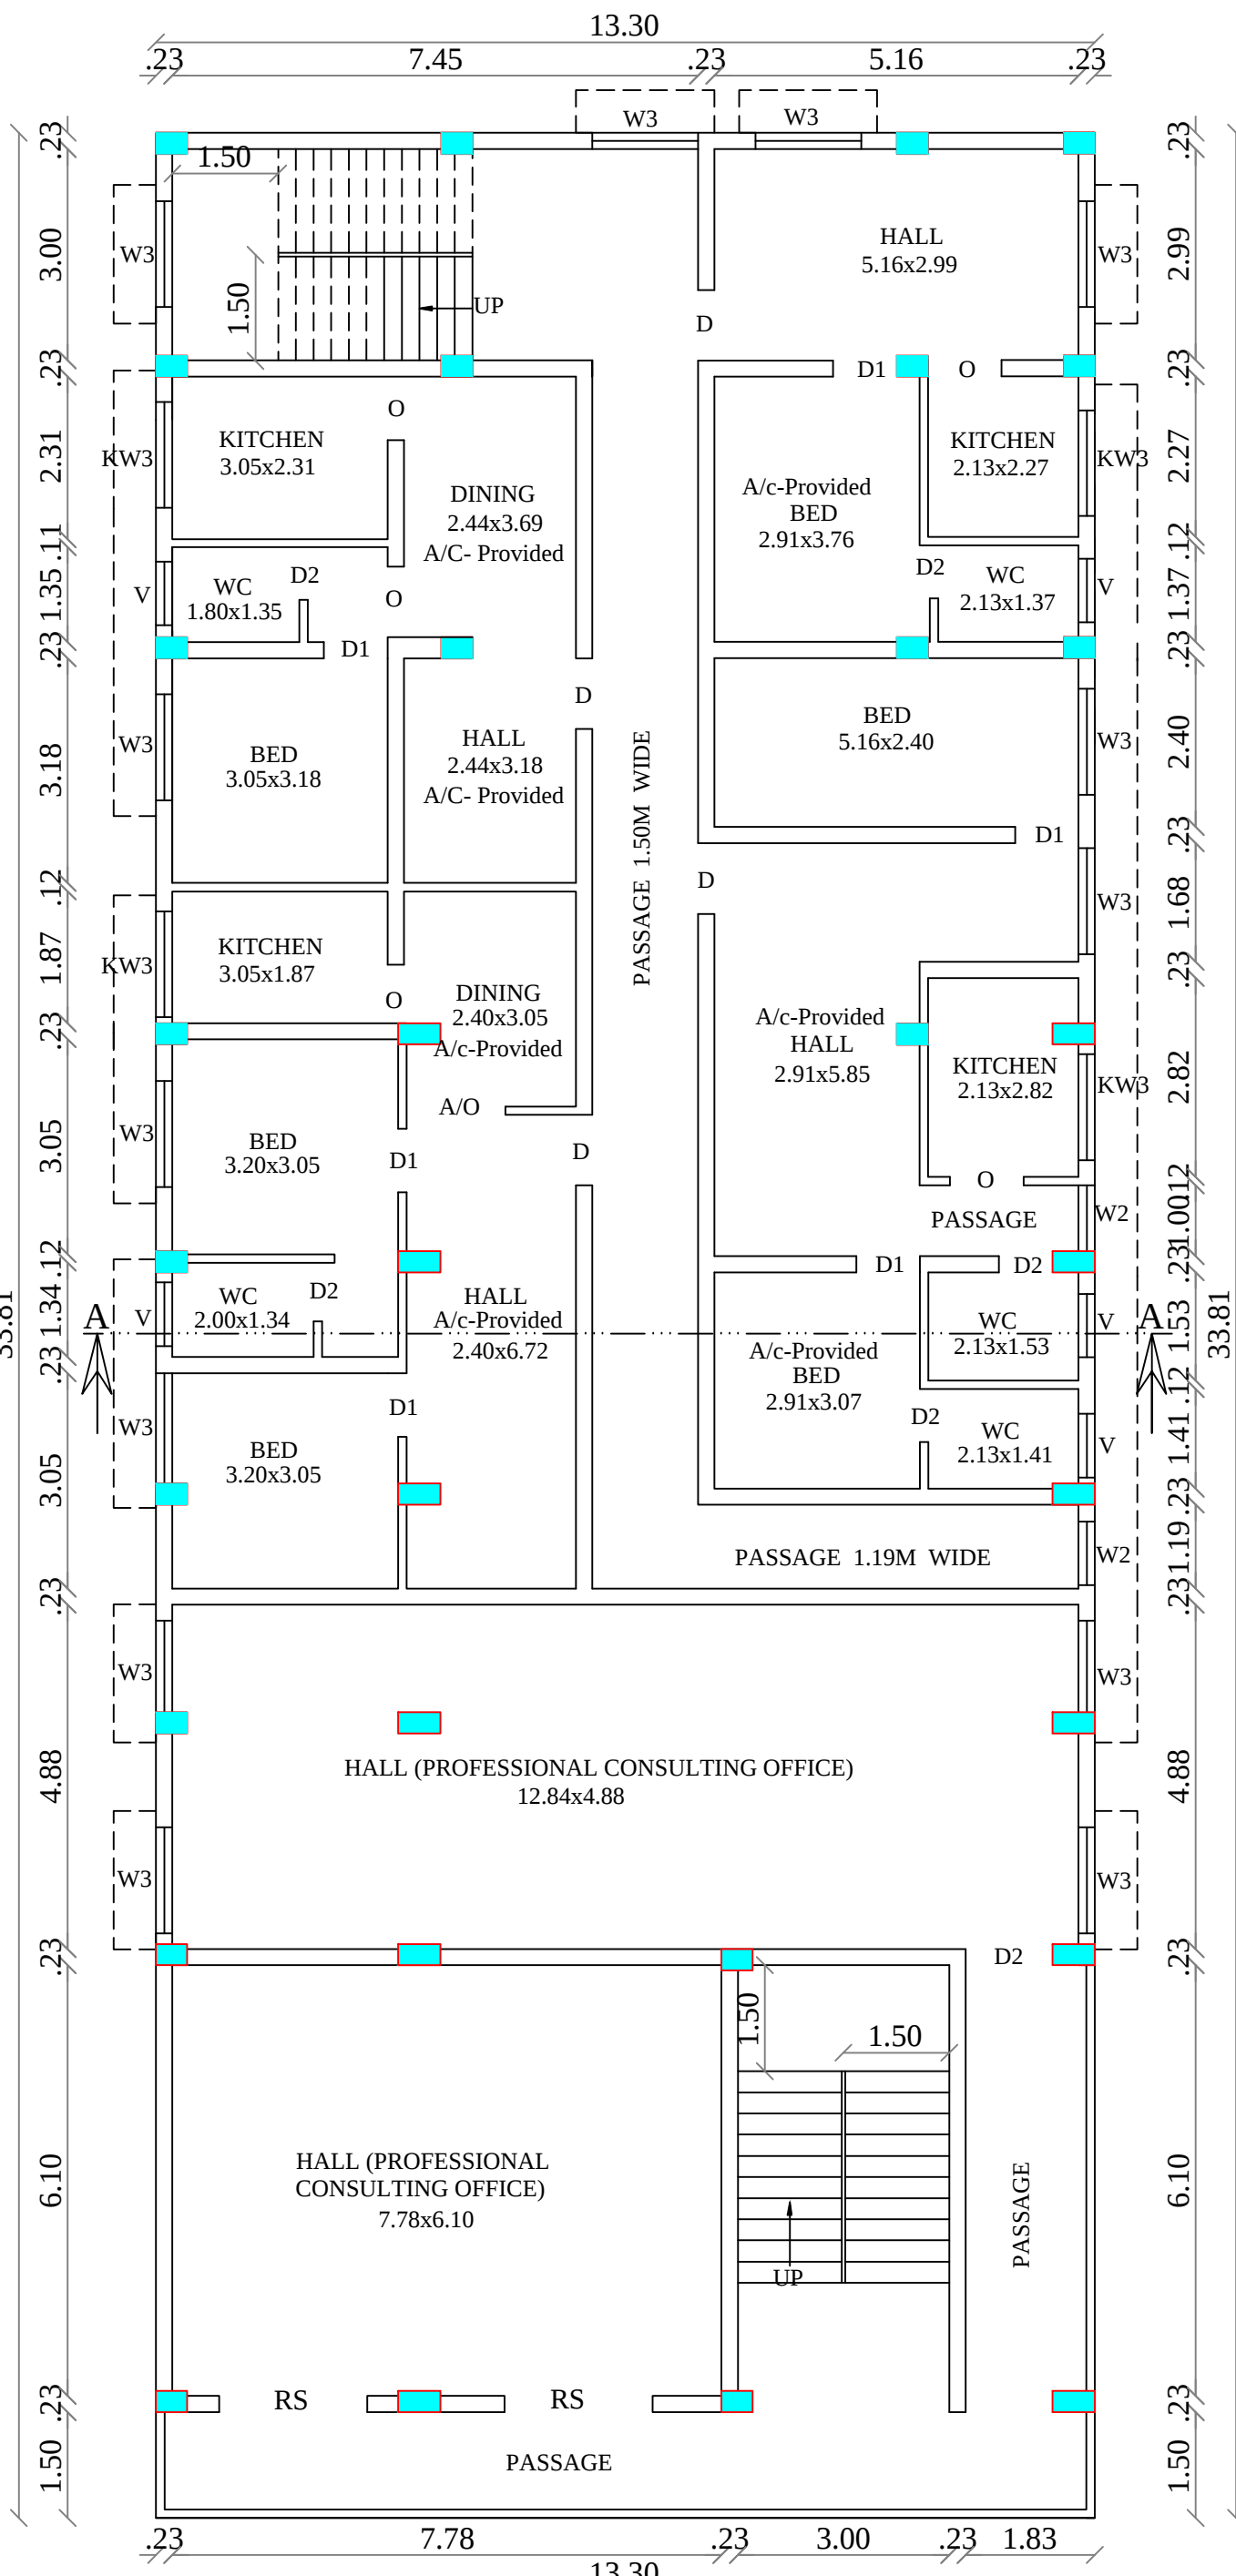


FIRST FLOOR PLAN

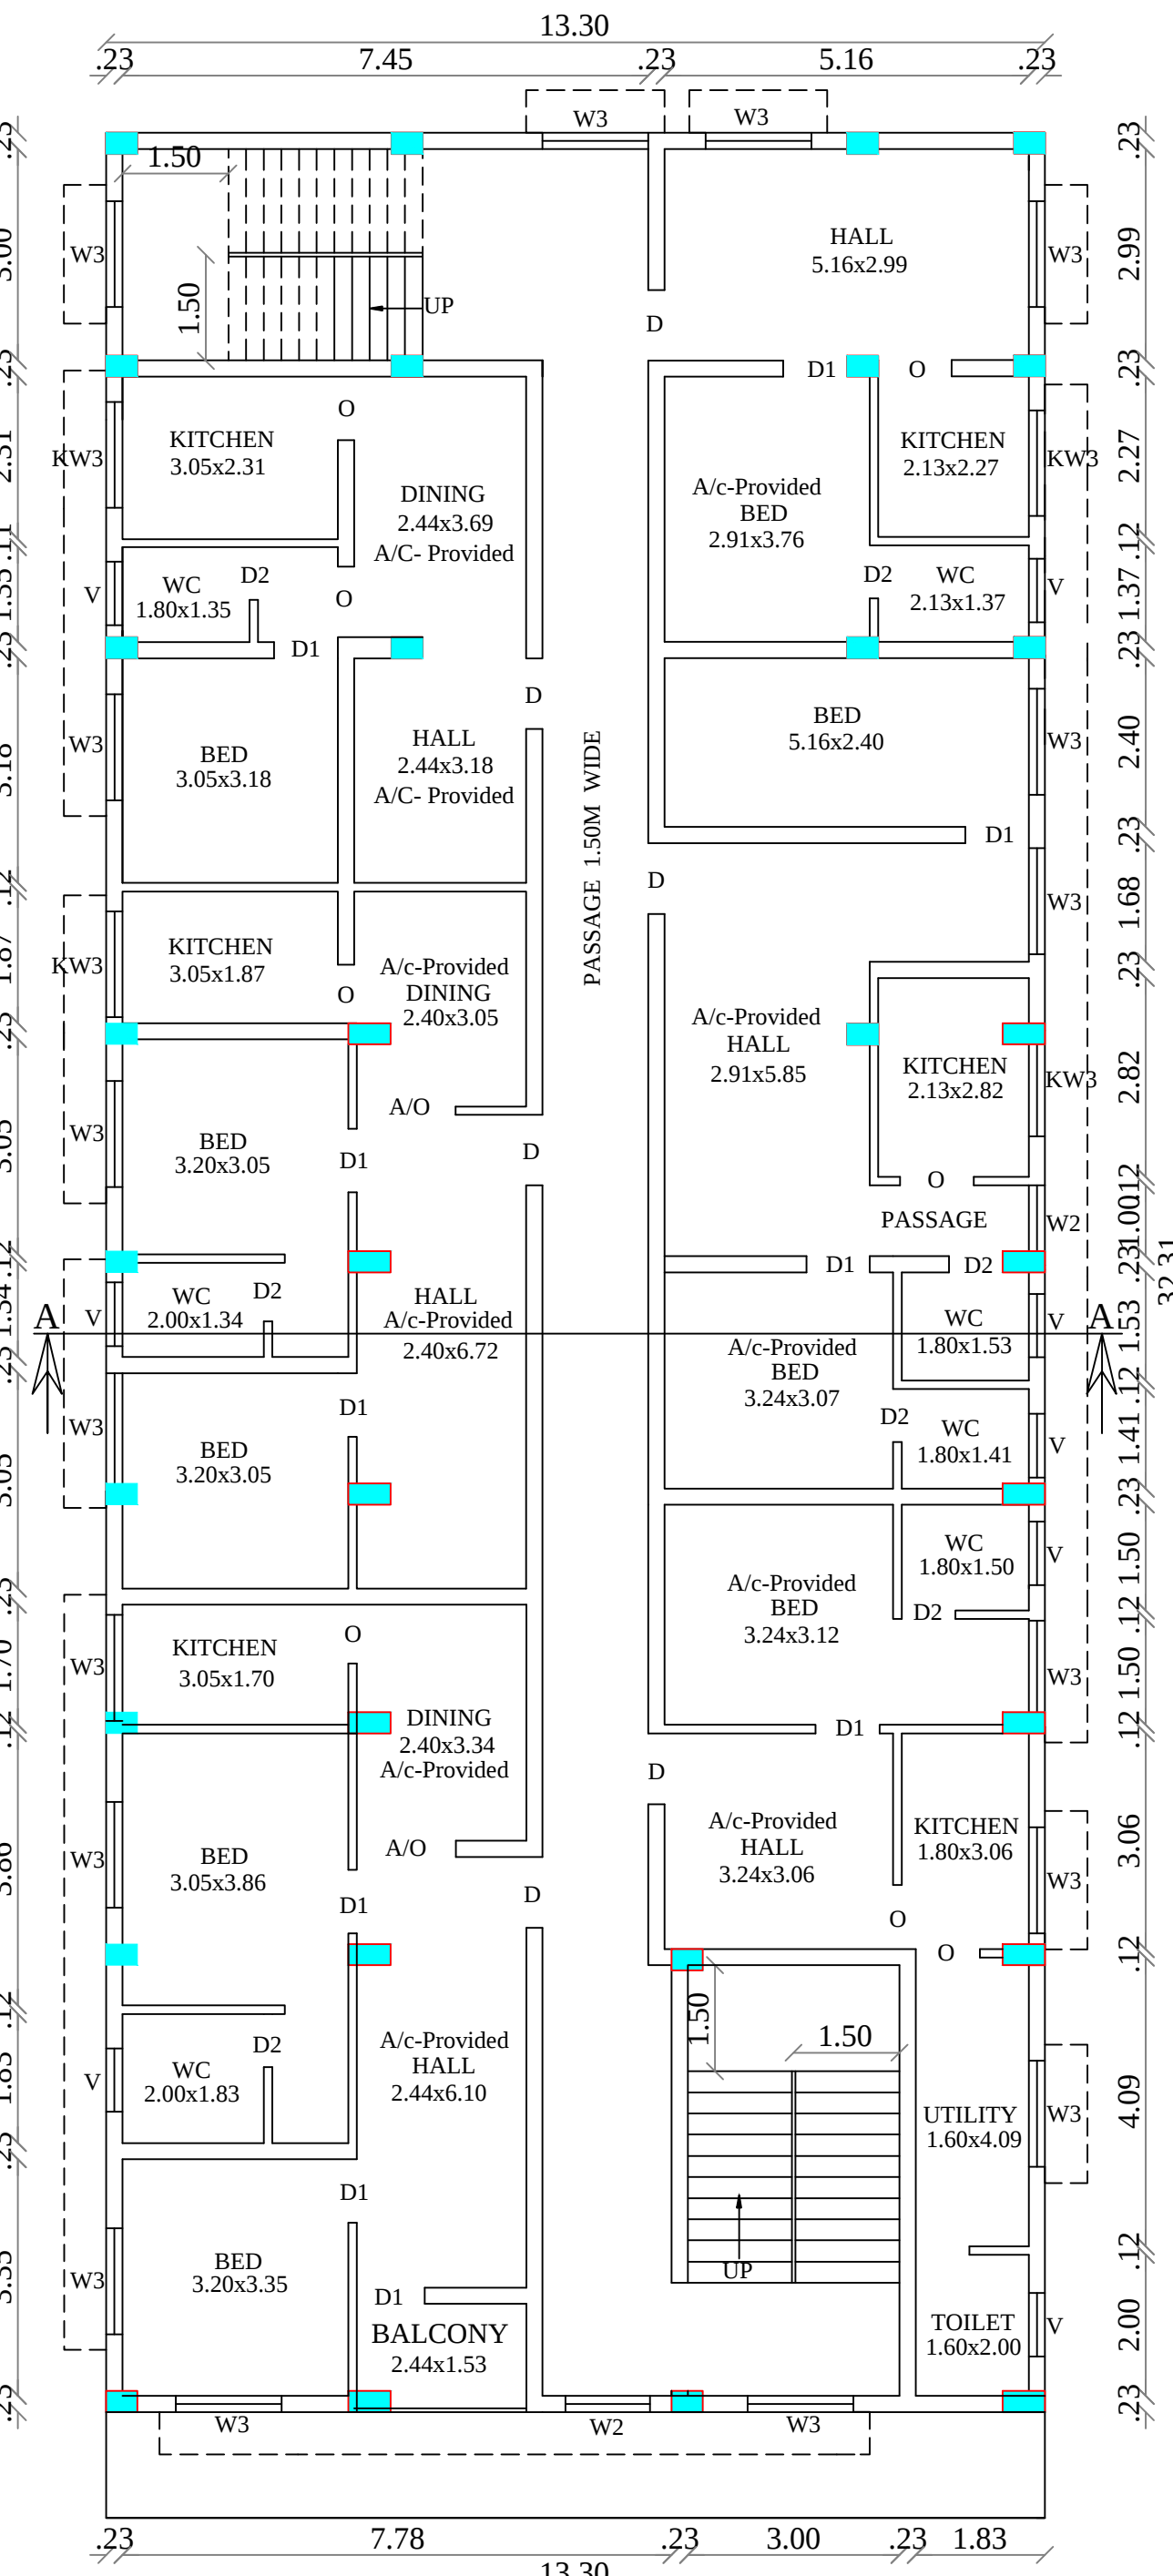

SECOND FLOOR PLAN

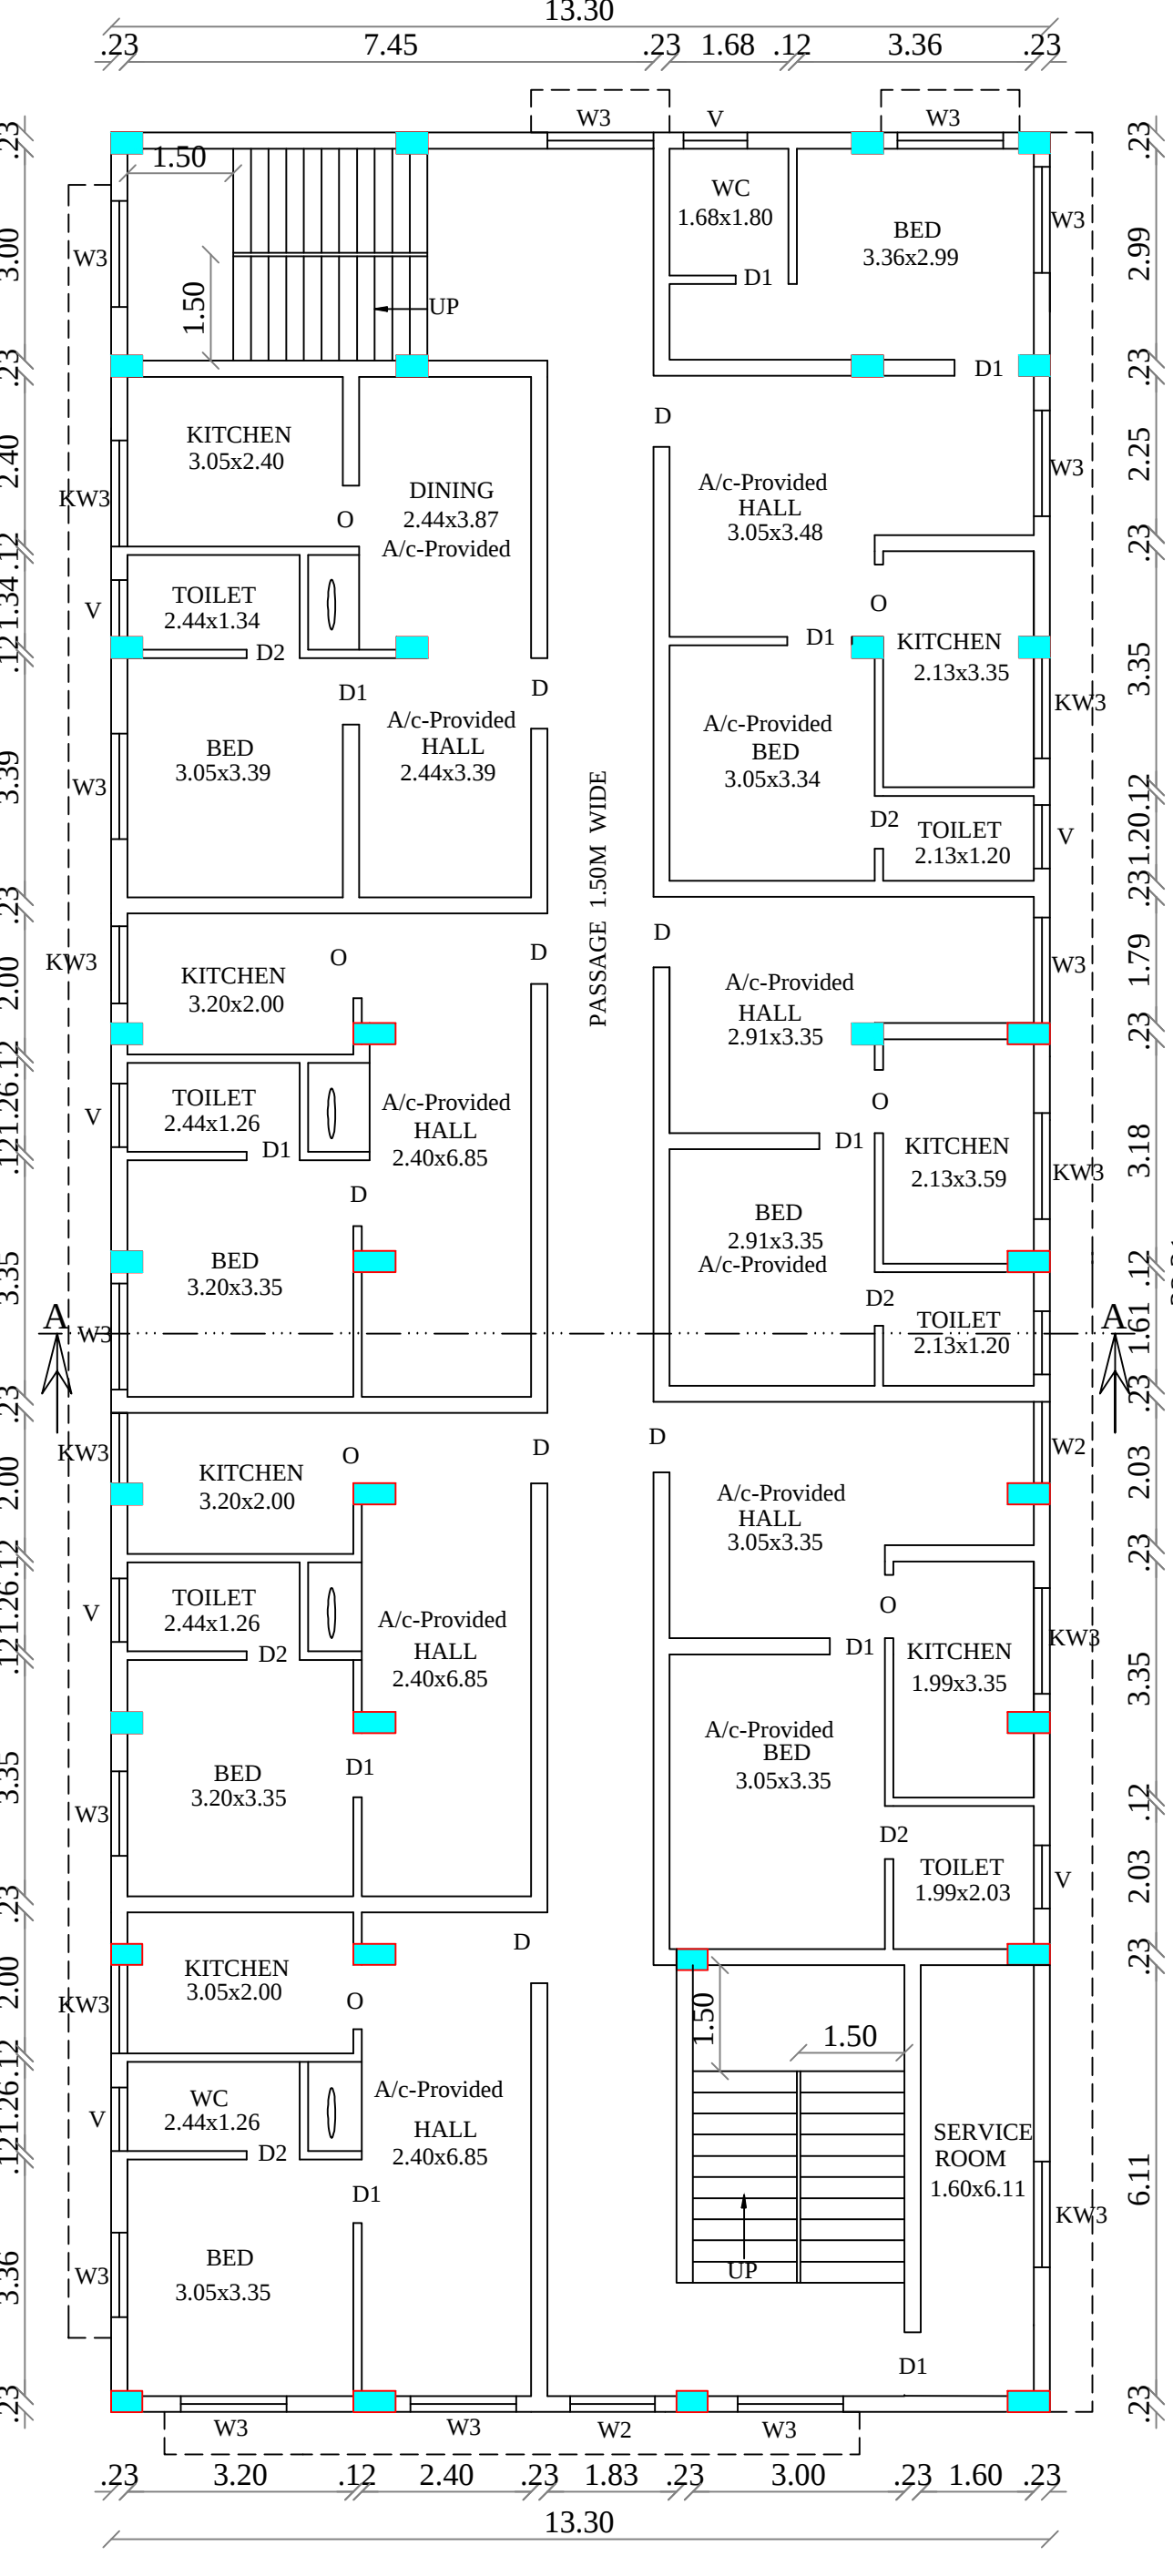

THIRD FLOOR PLAN

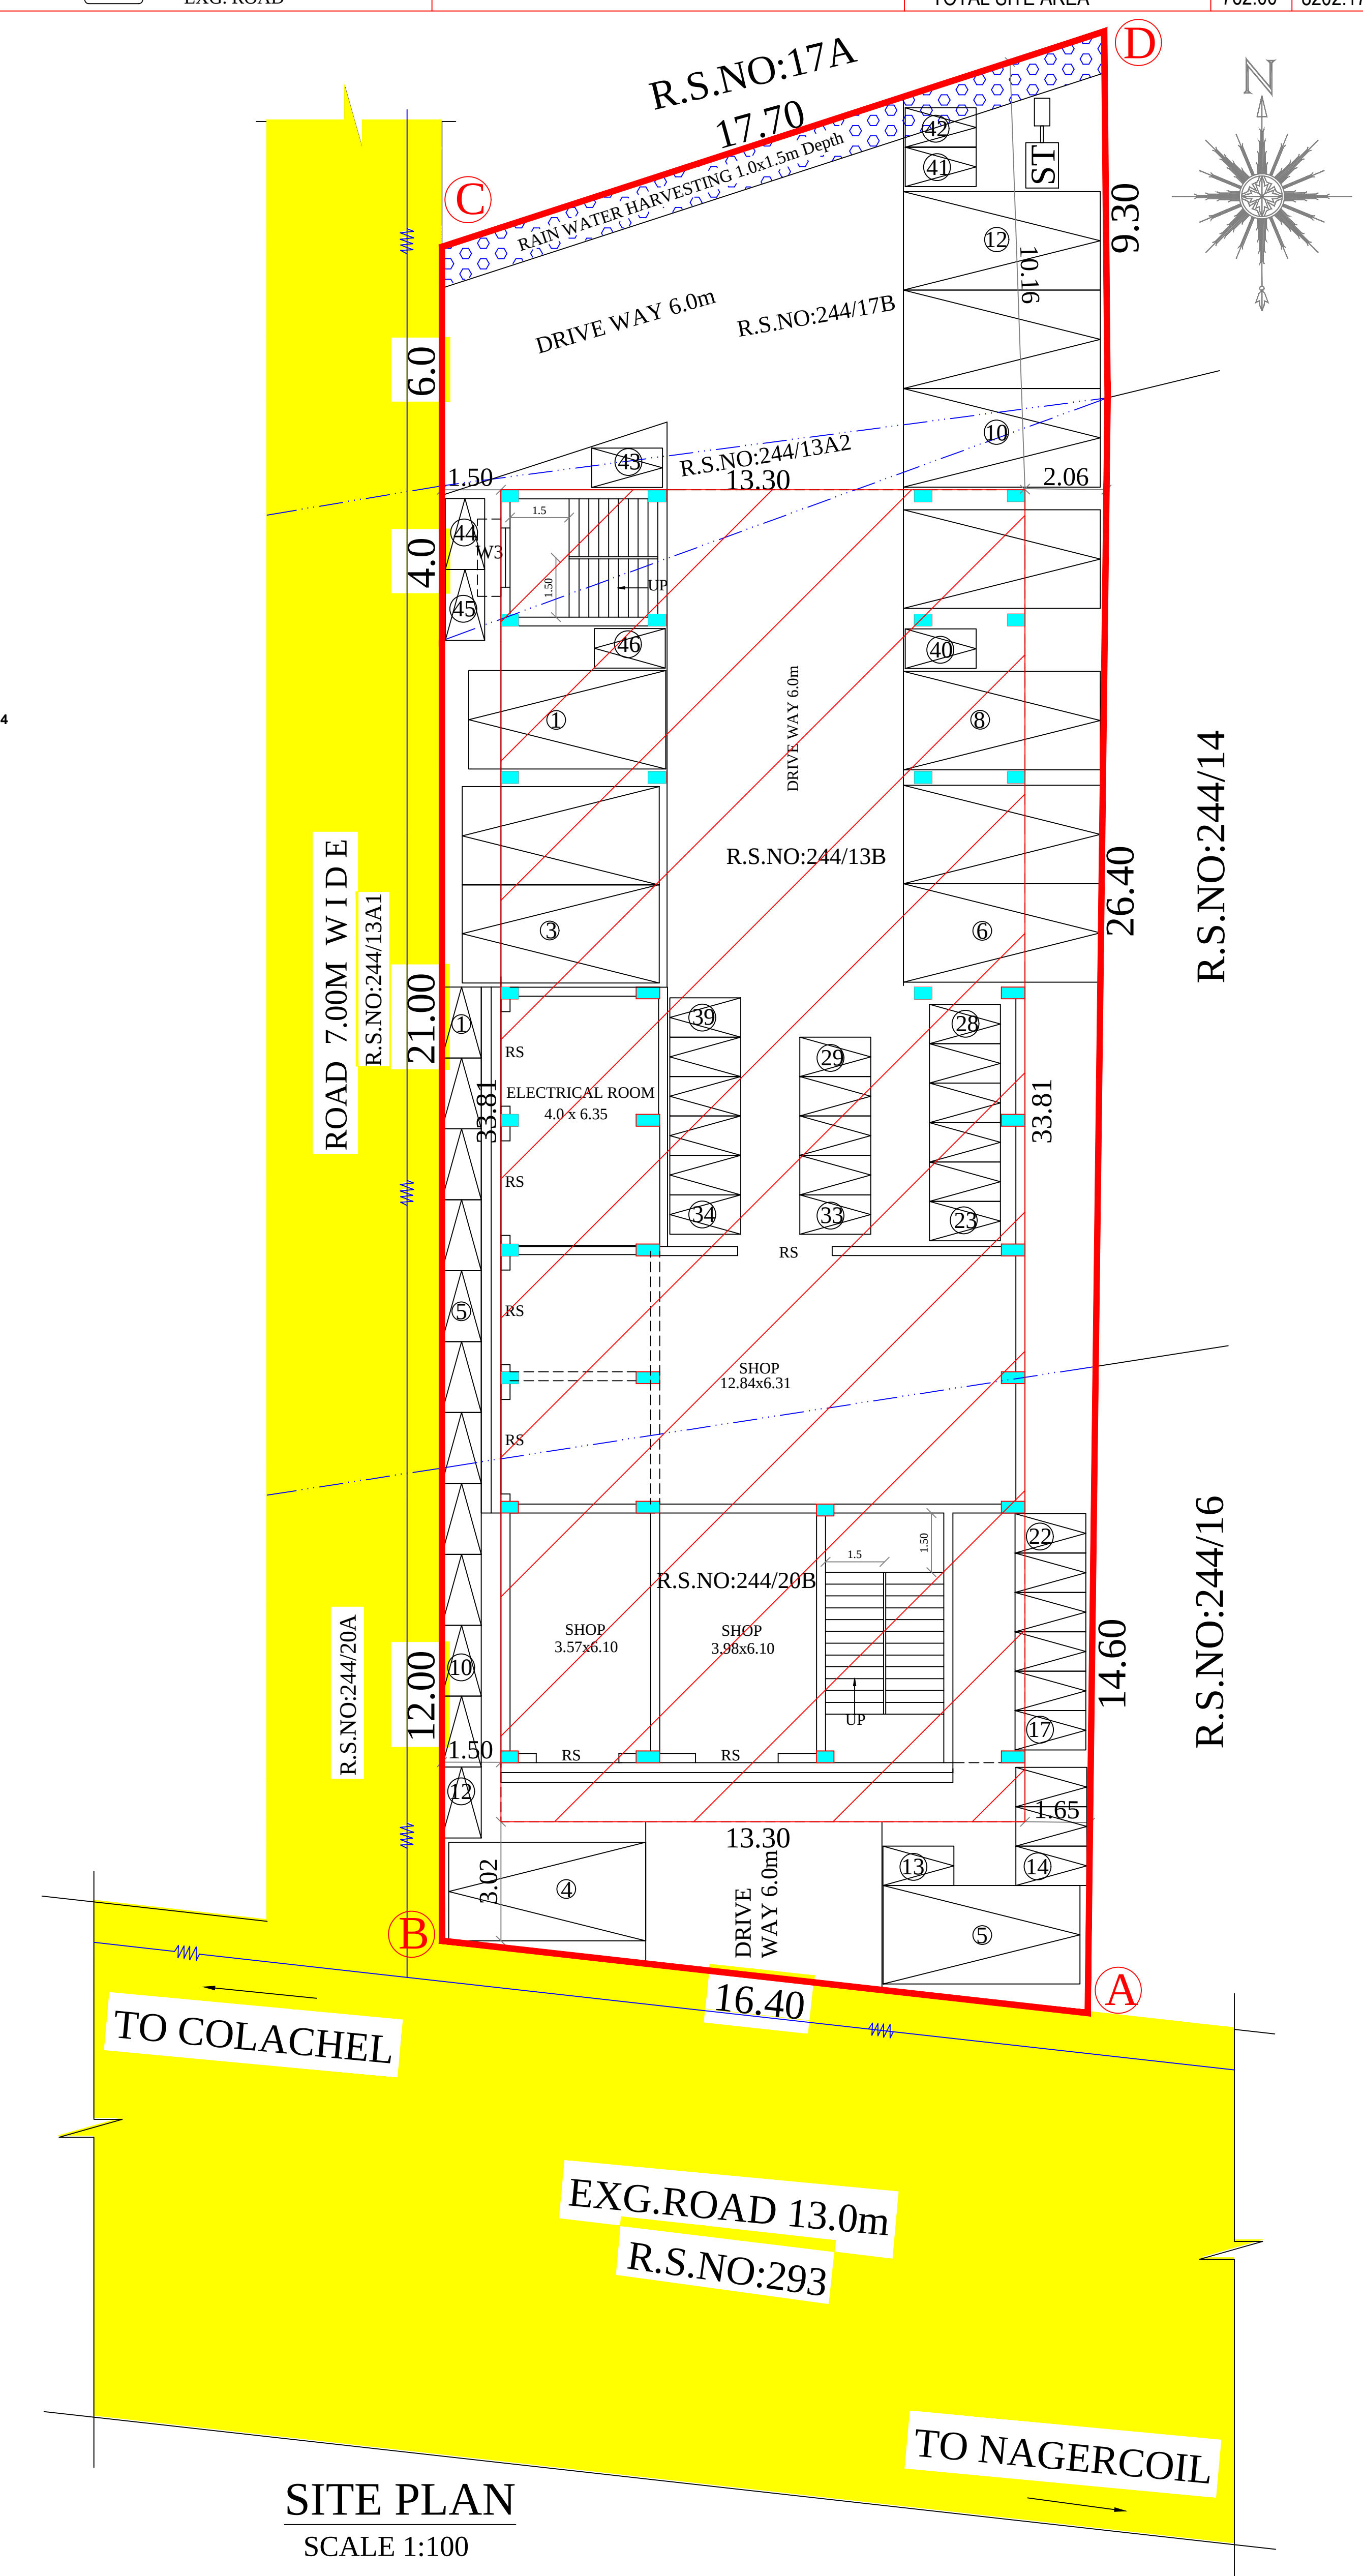

SITE PLAN
SCALE 1:100

SWP/BP/NLPA/KKD NO: 16/2023
LP/NLPA/KKD NO: 06/2023

ONLINE APPLICATION NO: SWP/BPA/005681/2023