

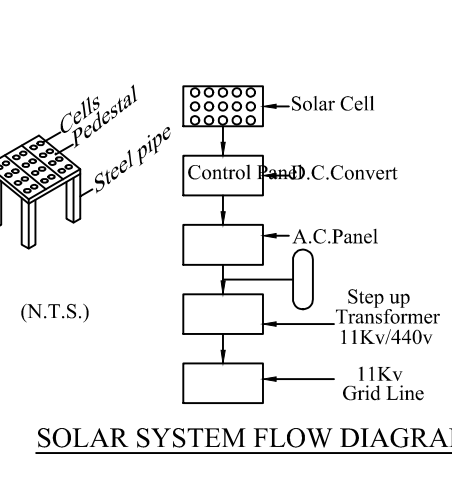
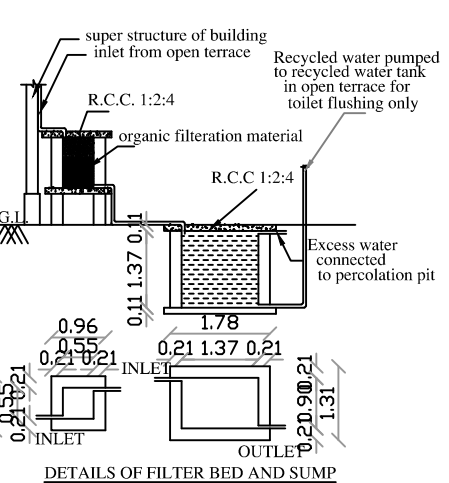
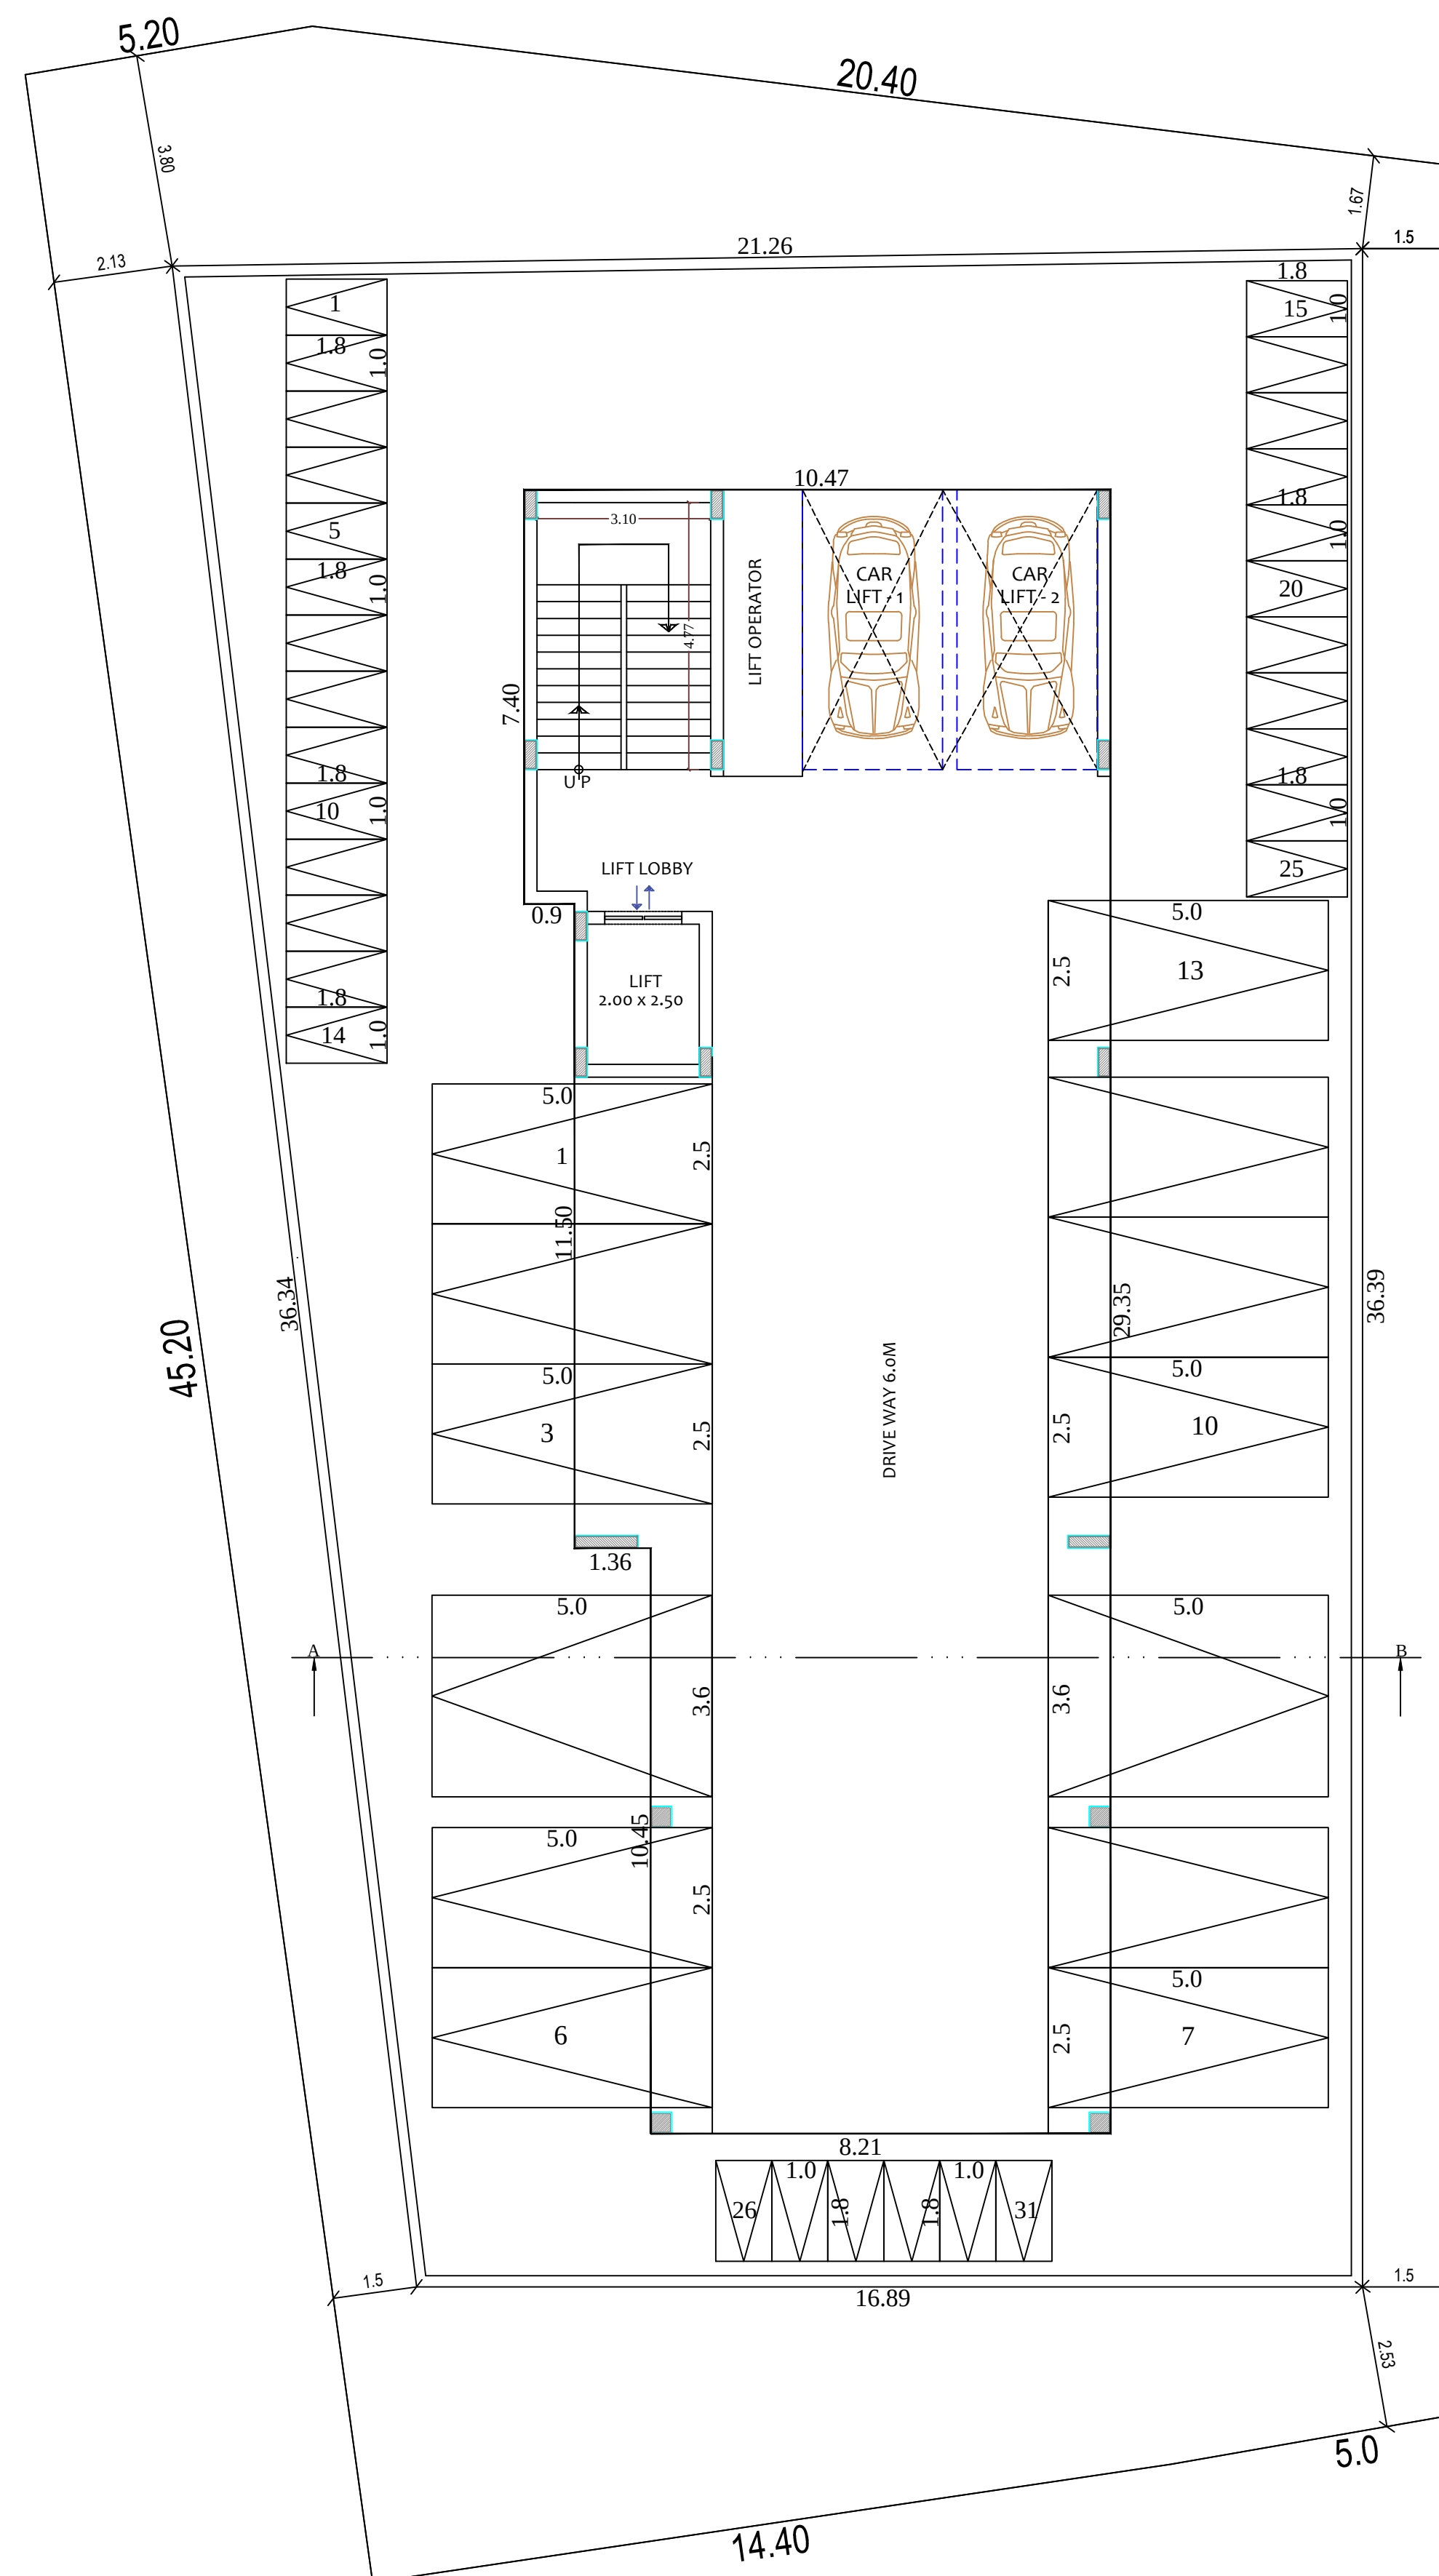



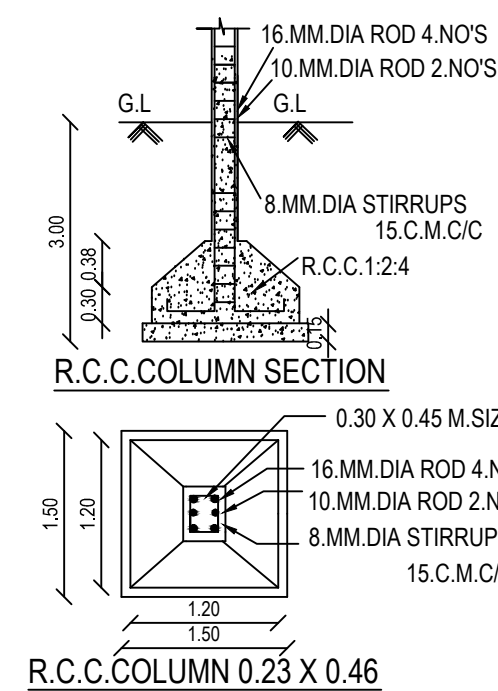


COLOR CODE REFERENCE


	SITE BOUNDARY
	PRO.BUILDING
	DRIVE WAY
	EXG.ROAD

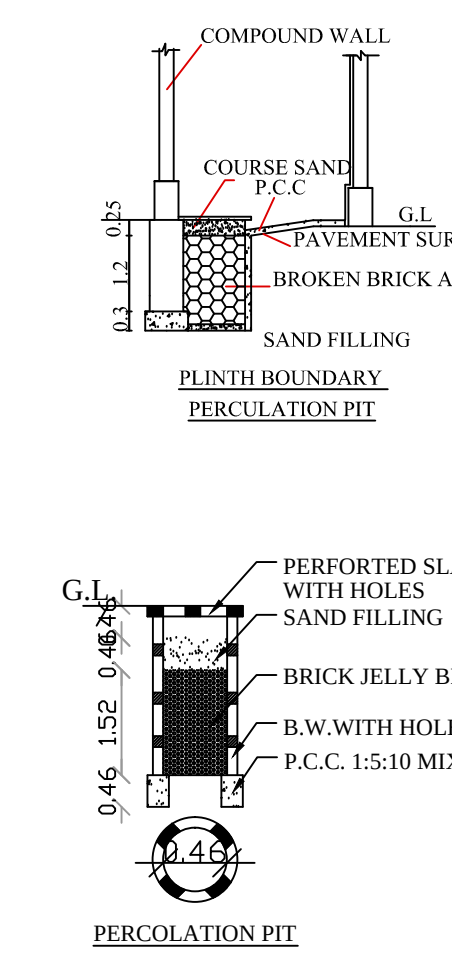


ELEVATION

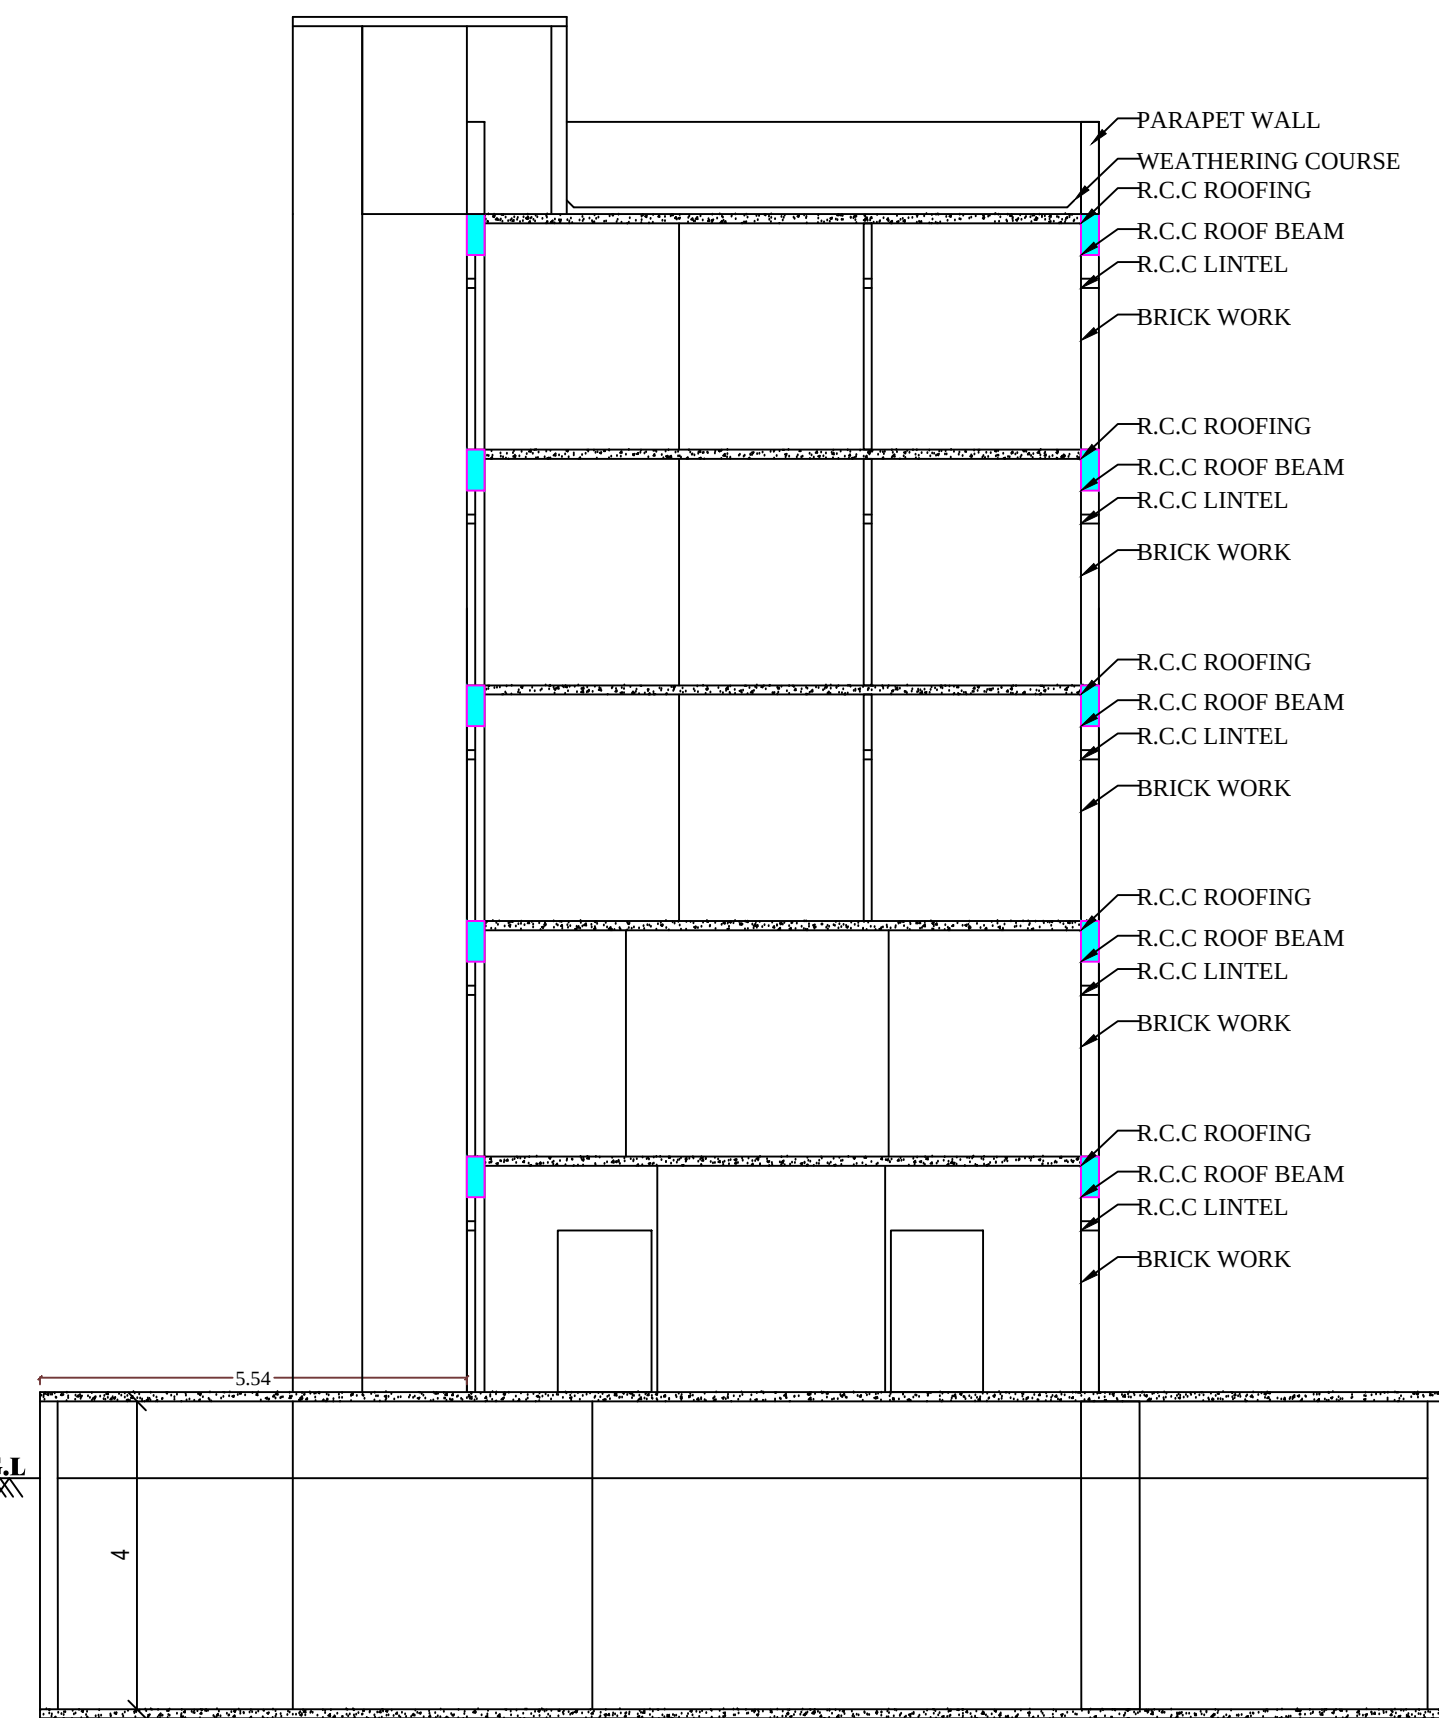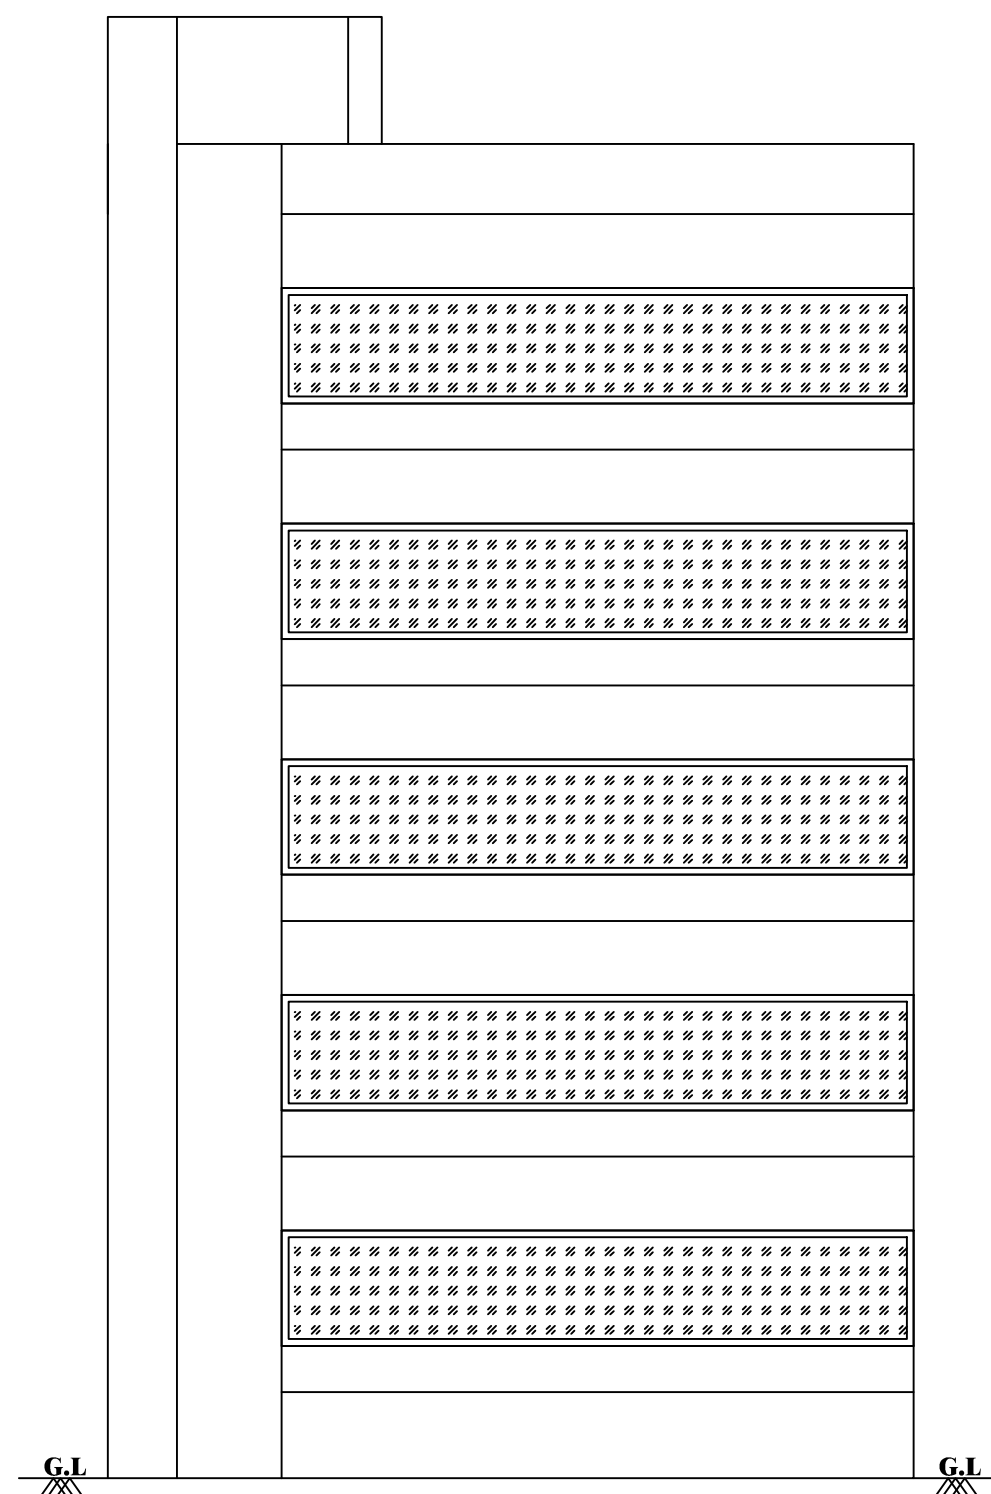


SECTION ON A-B

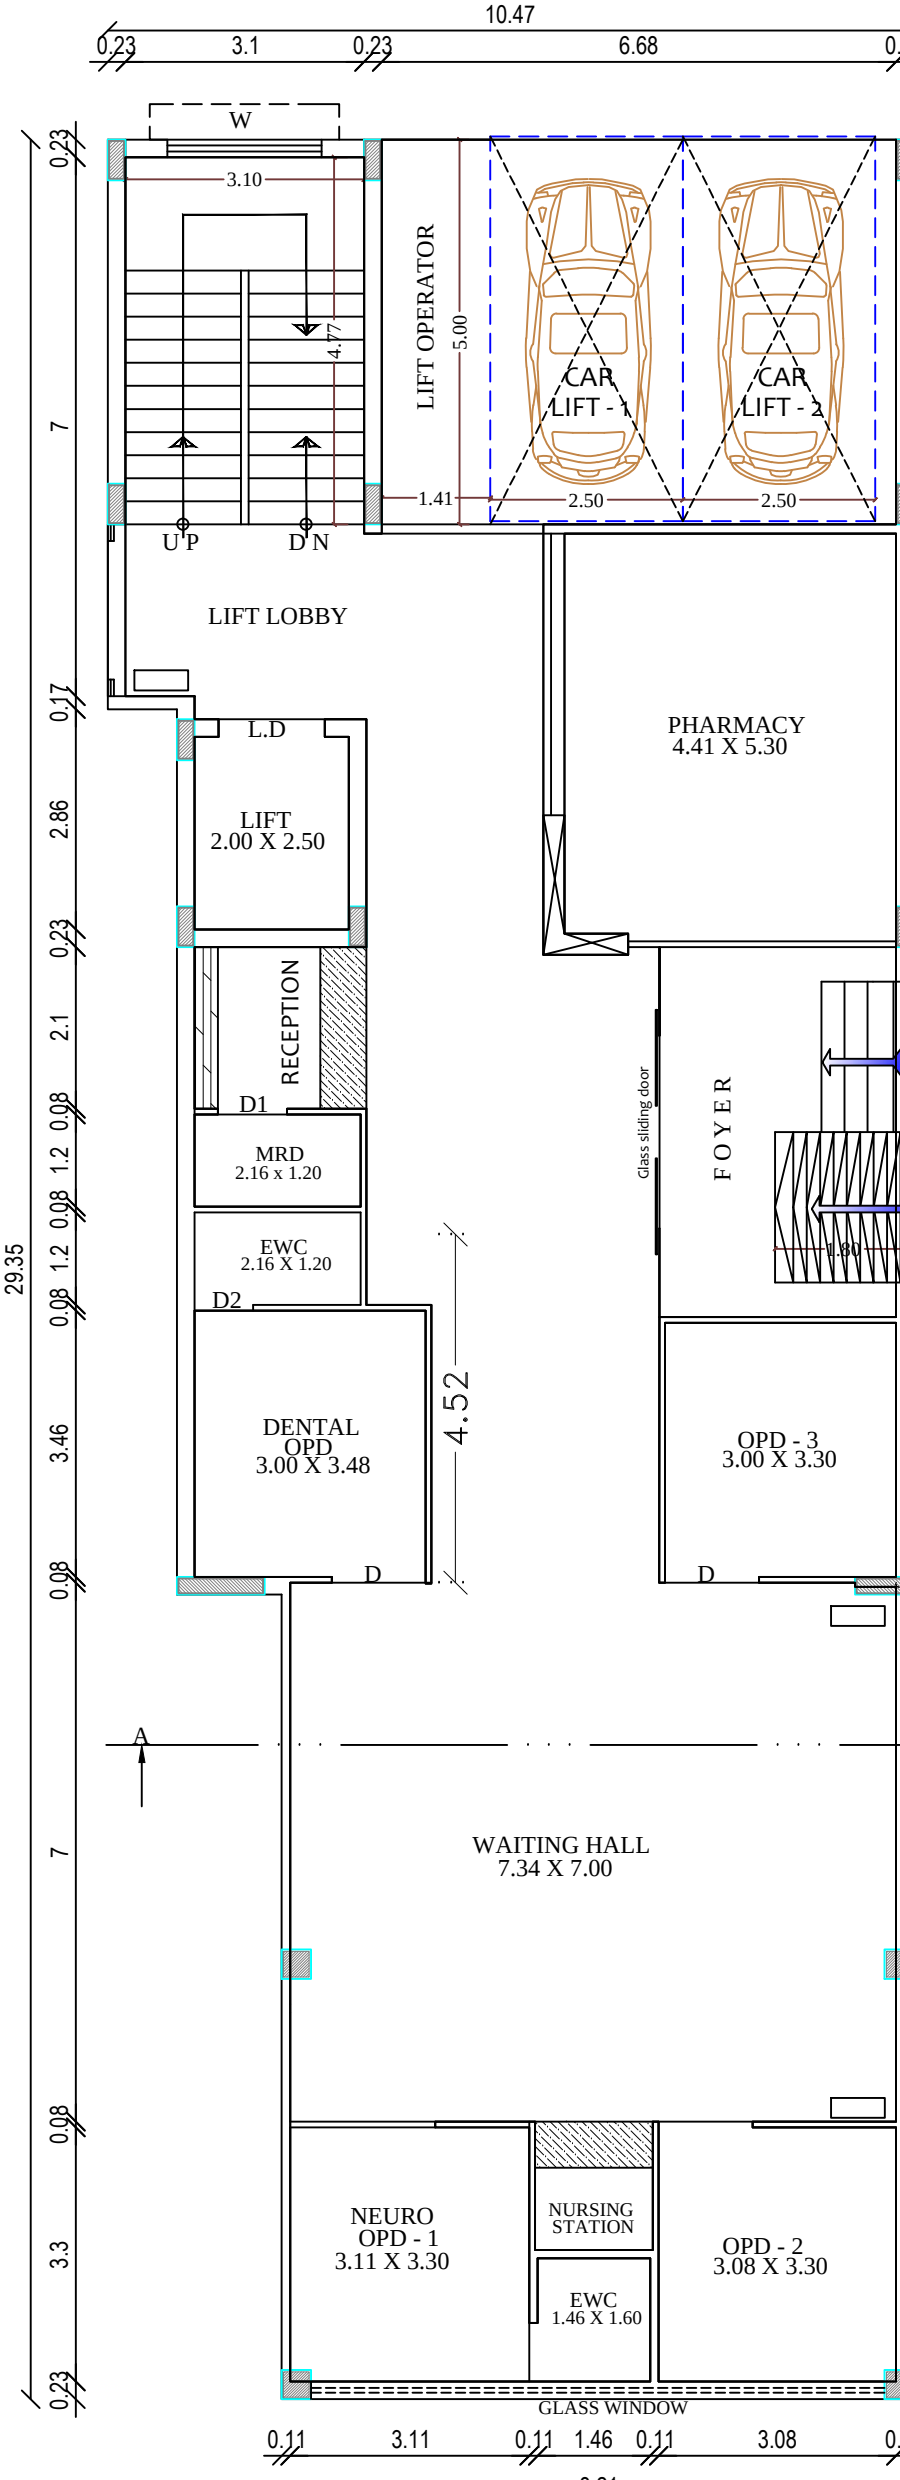


GROUND FLOOR PLAN

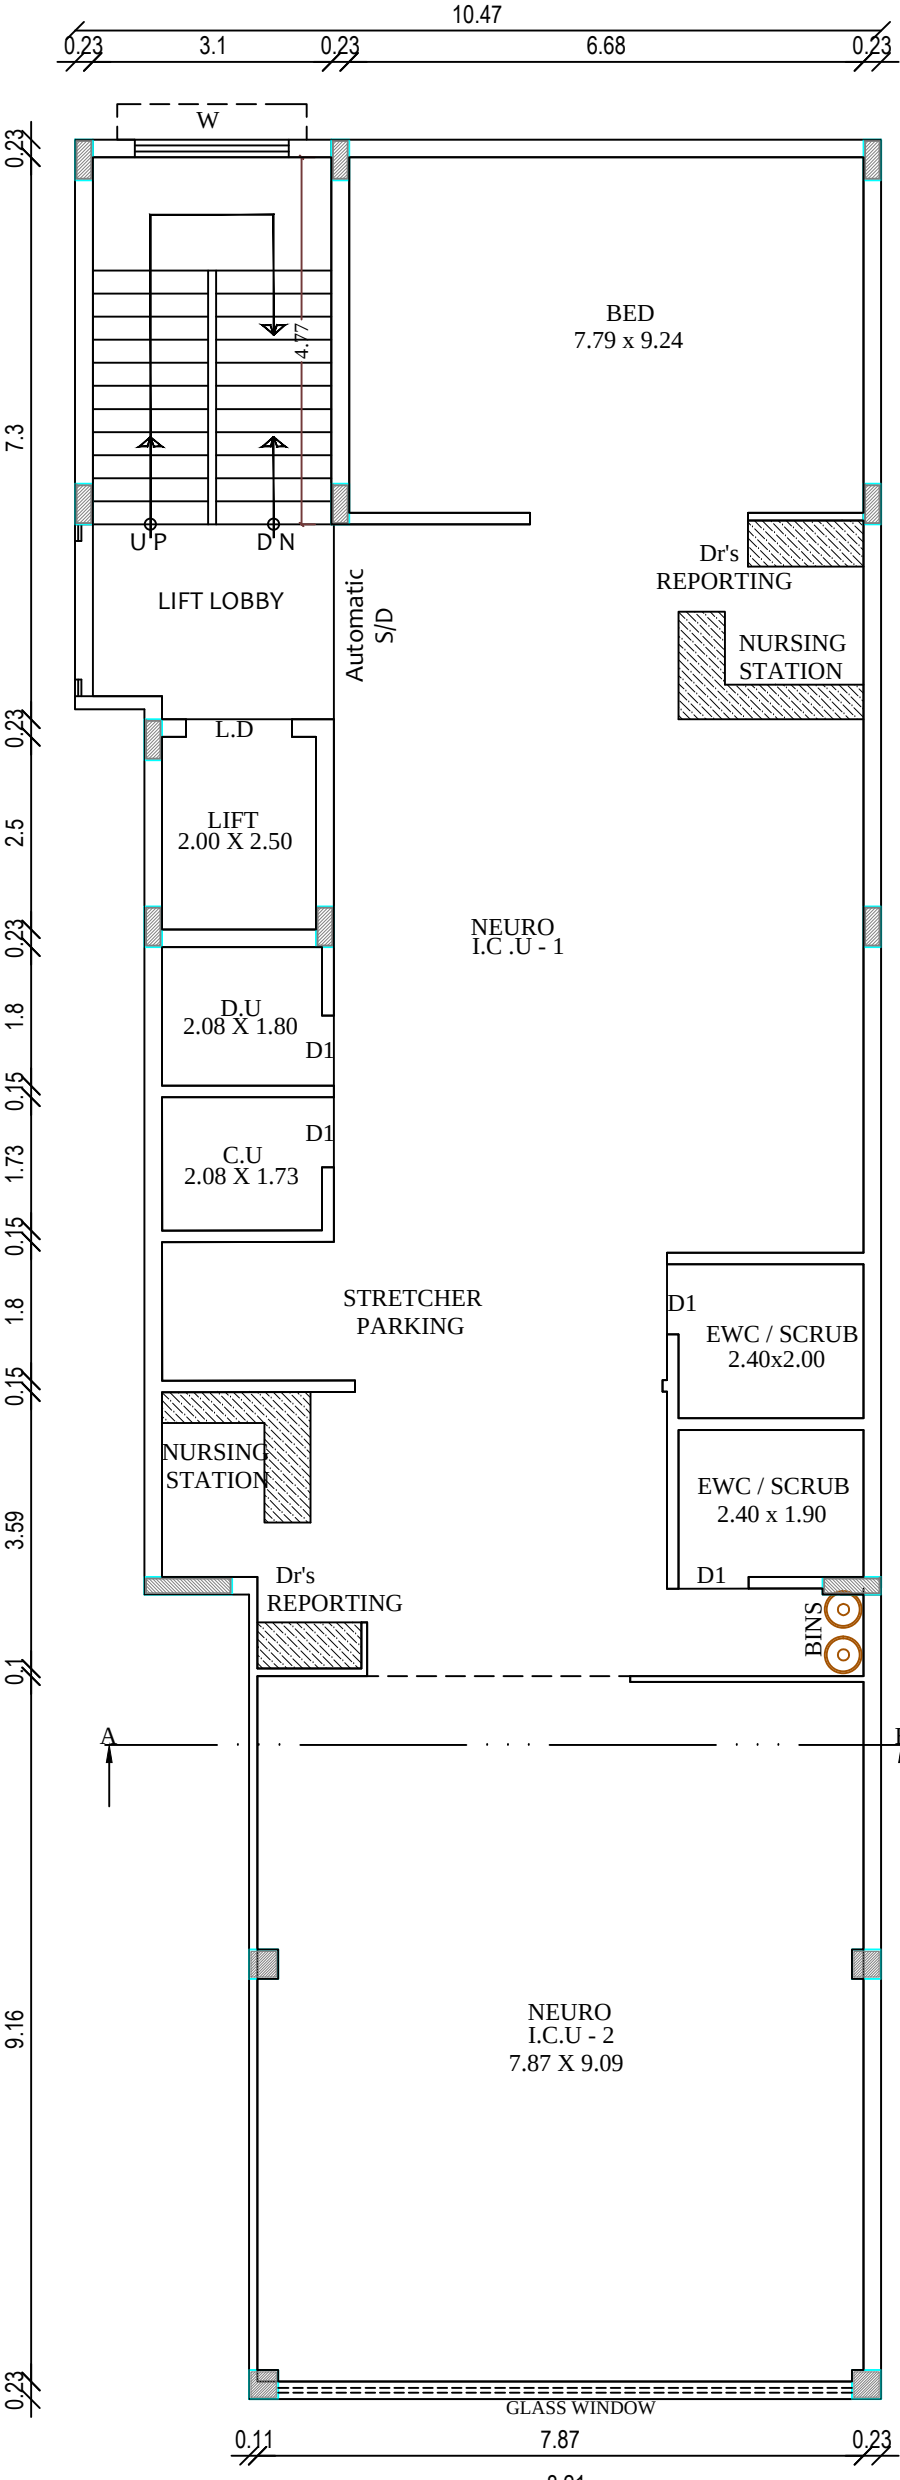


FIRST FLOOR PLAN

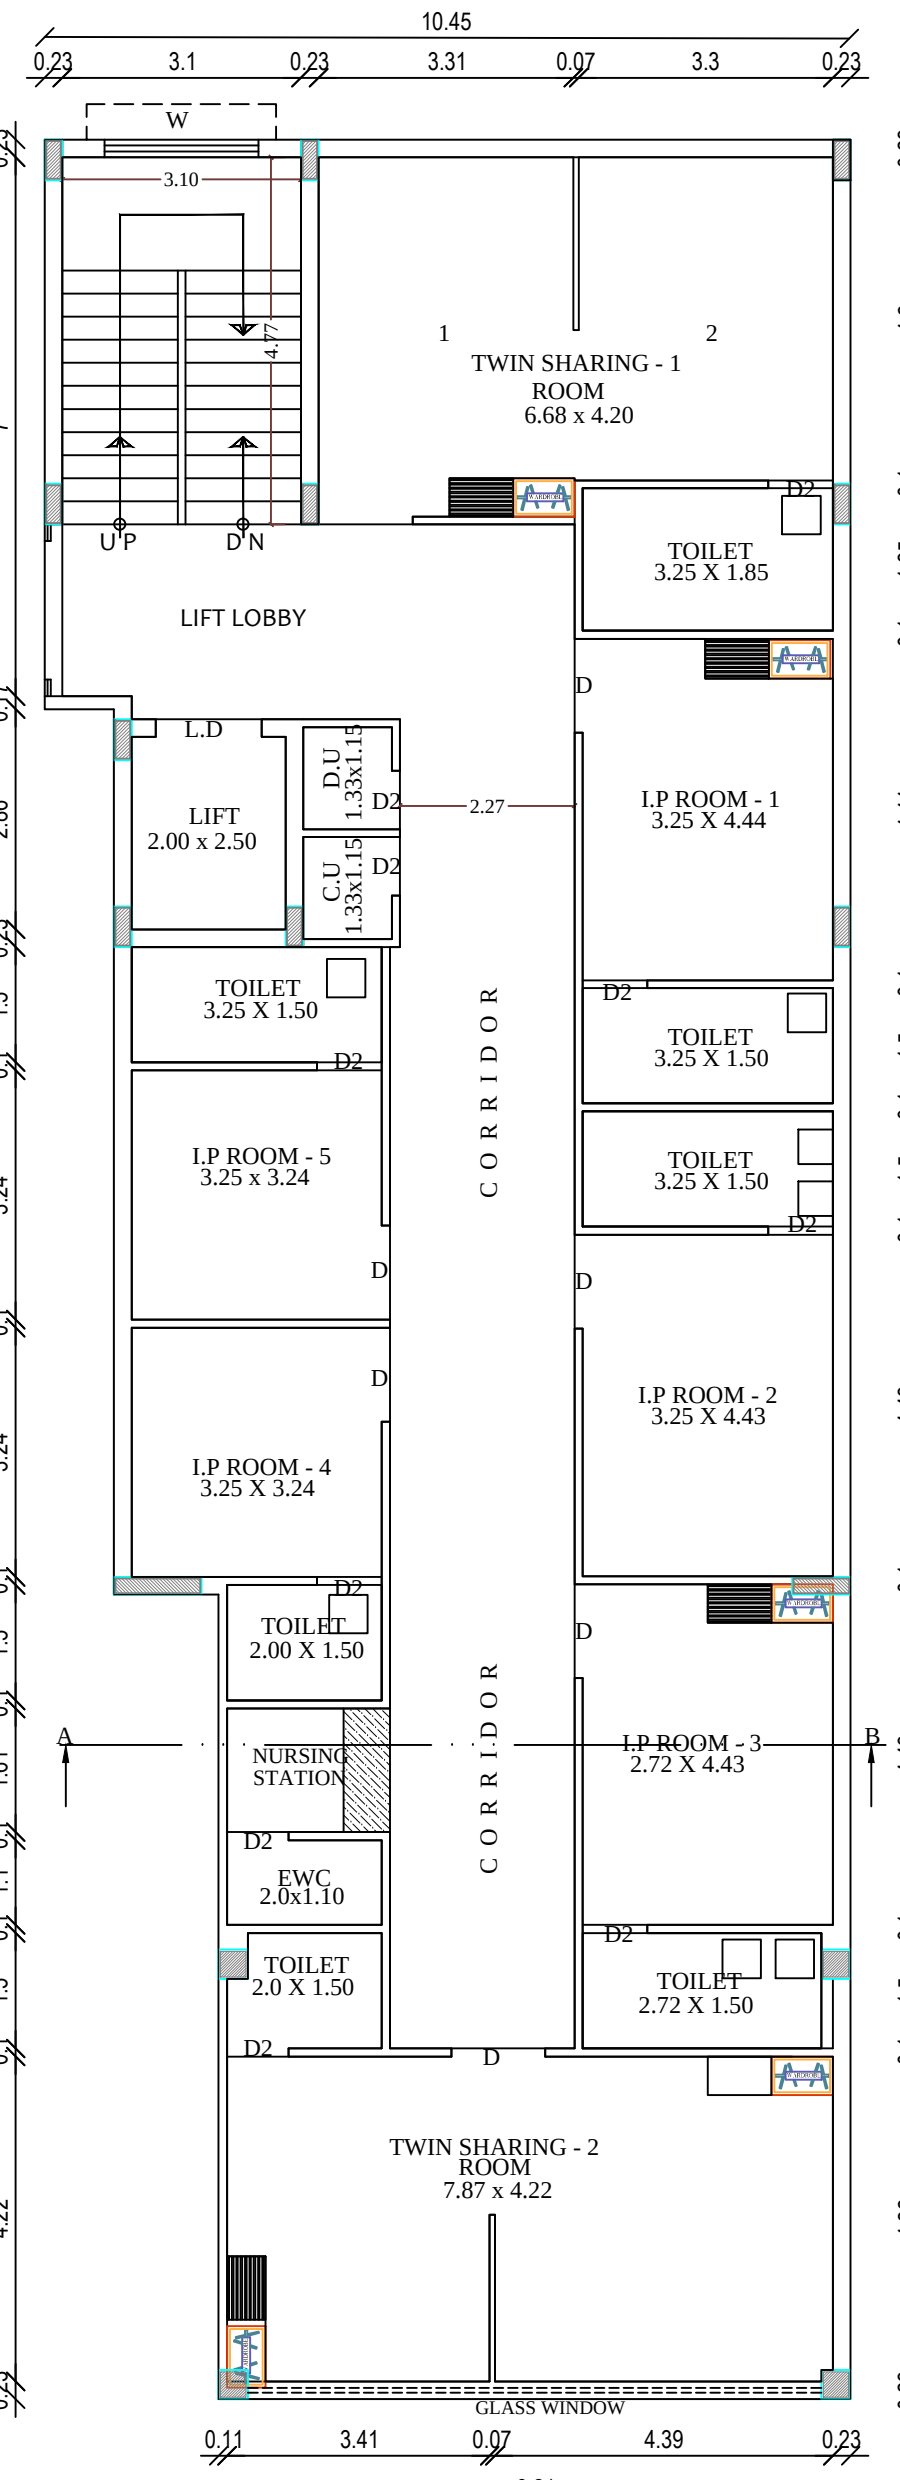

TYPICAL SECOND, THIRD, FOURTH FLOOR PLAN

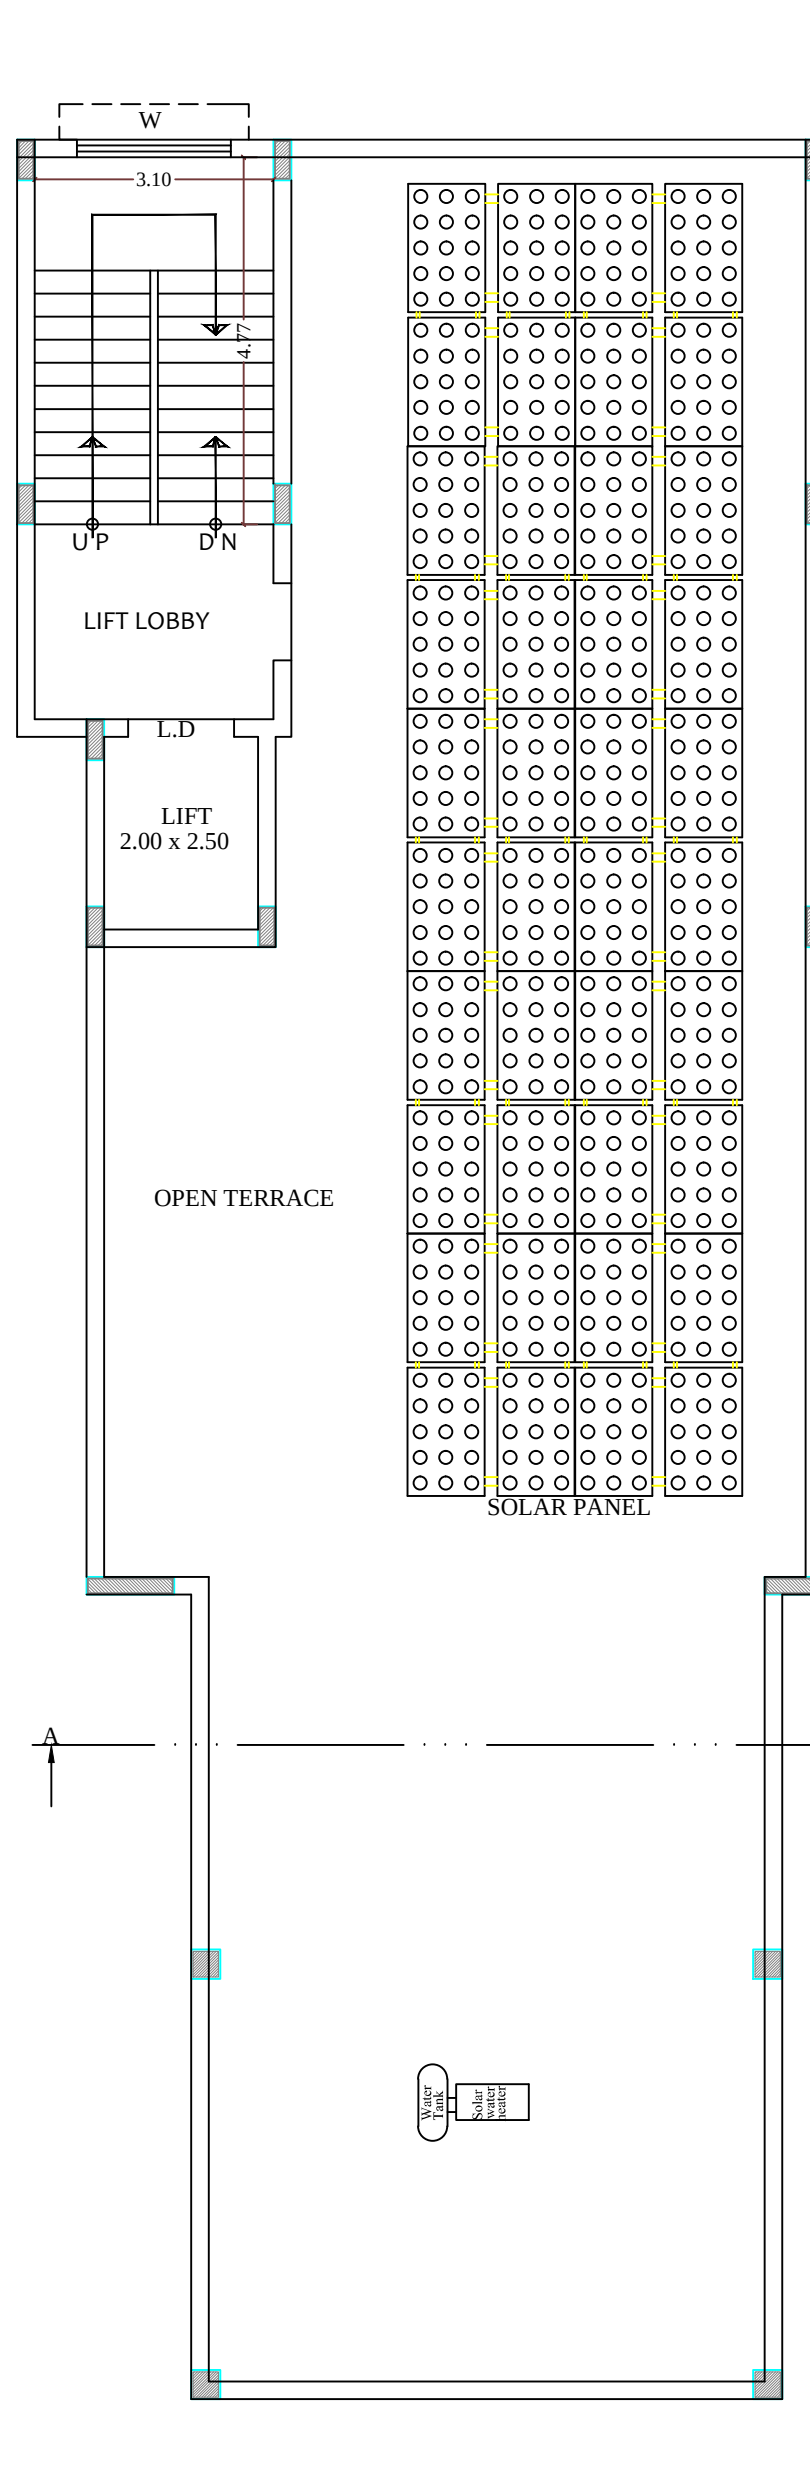

ERRACE FLOOR PLAN

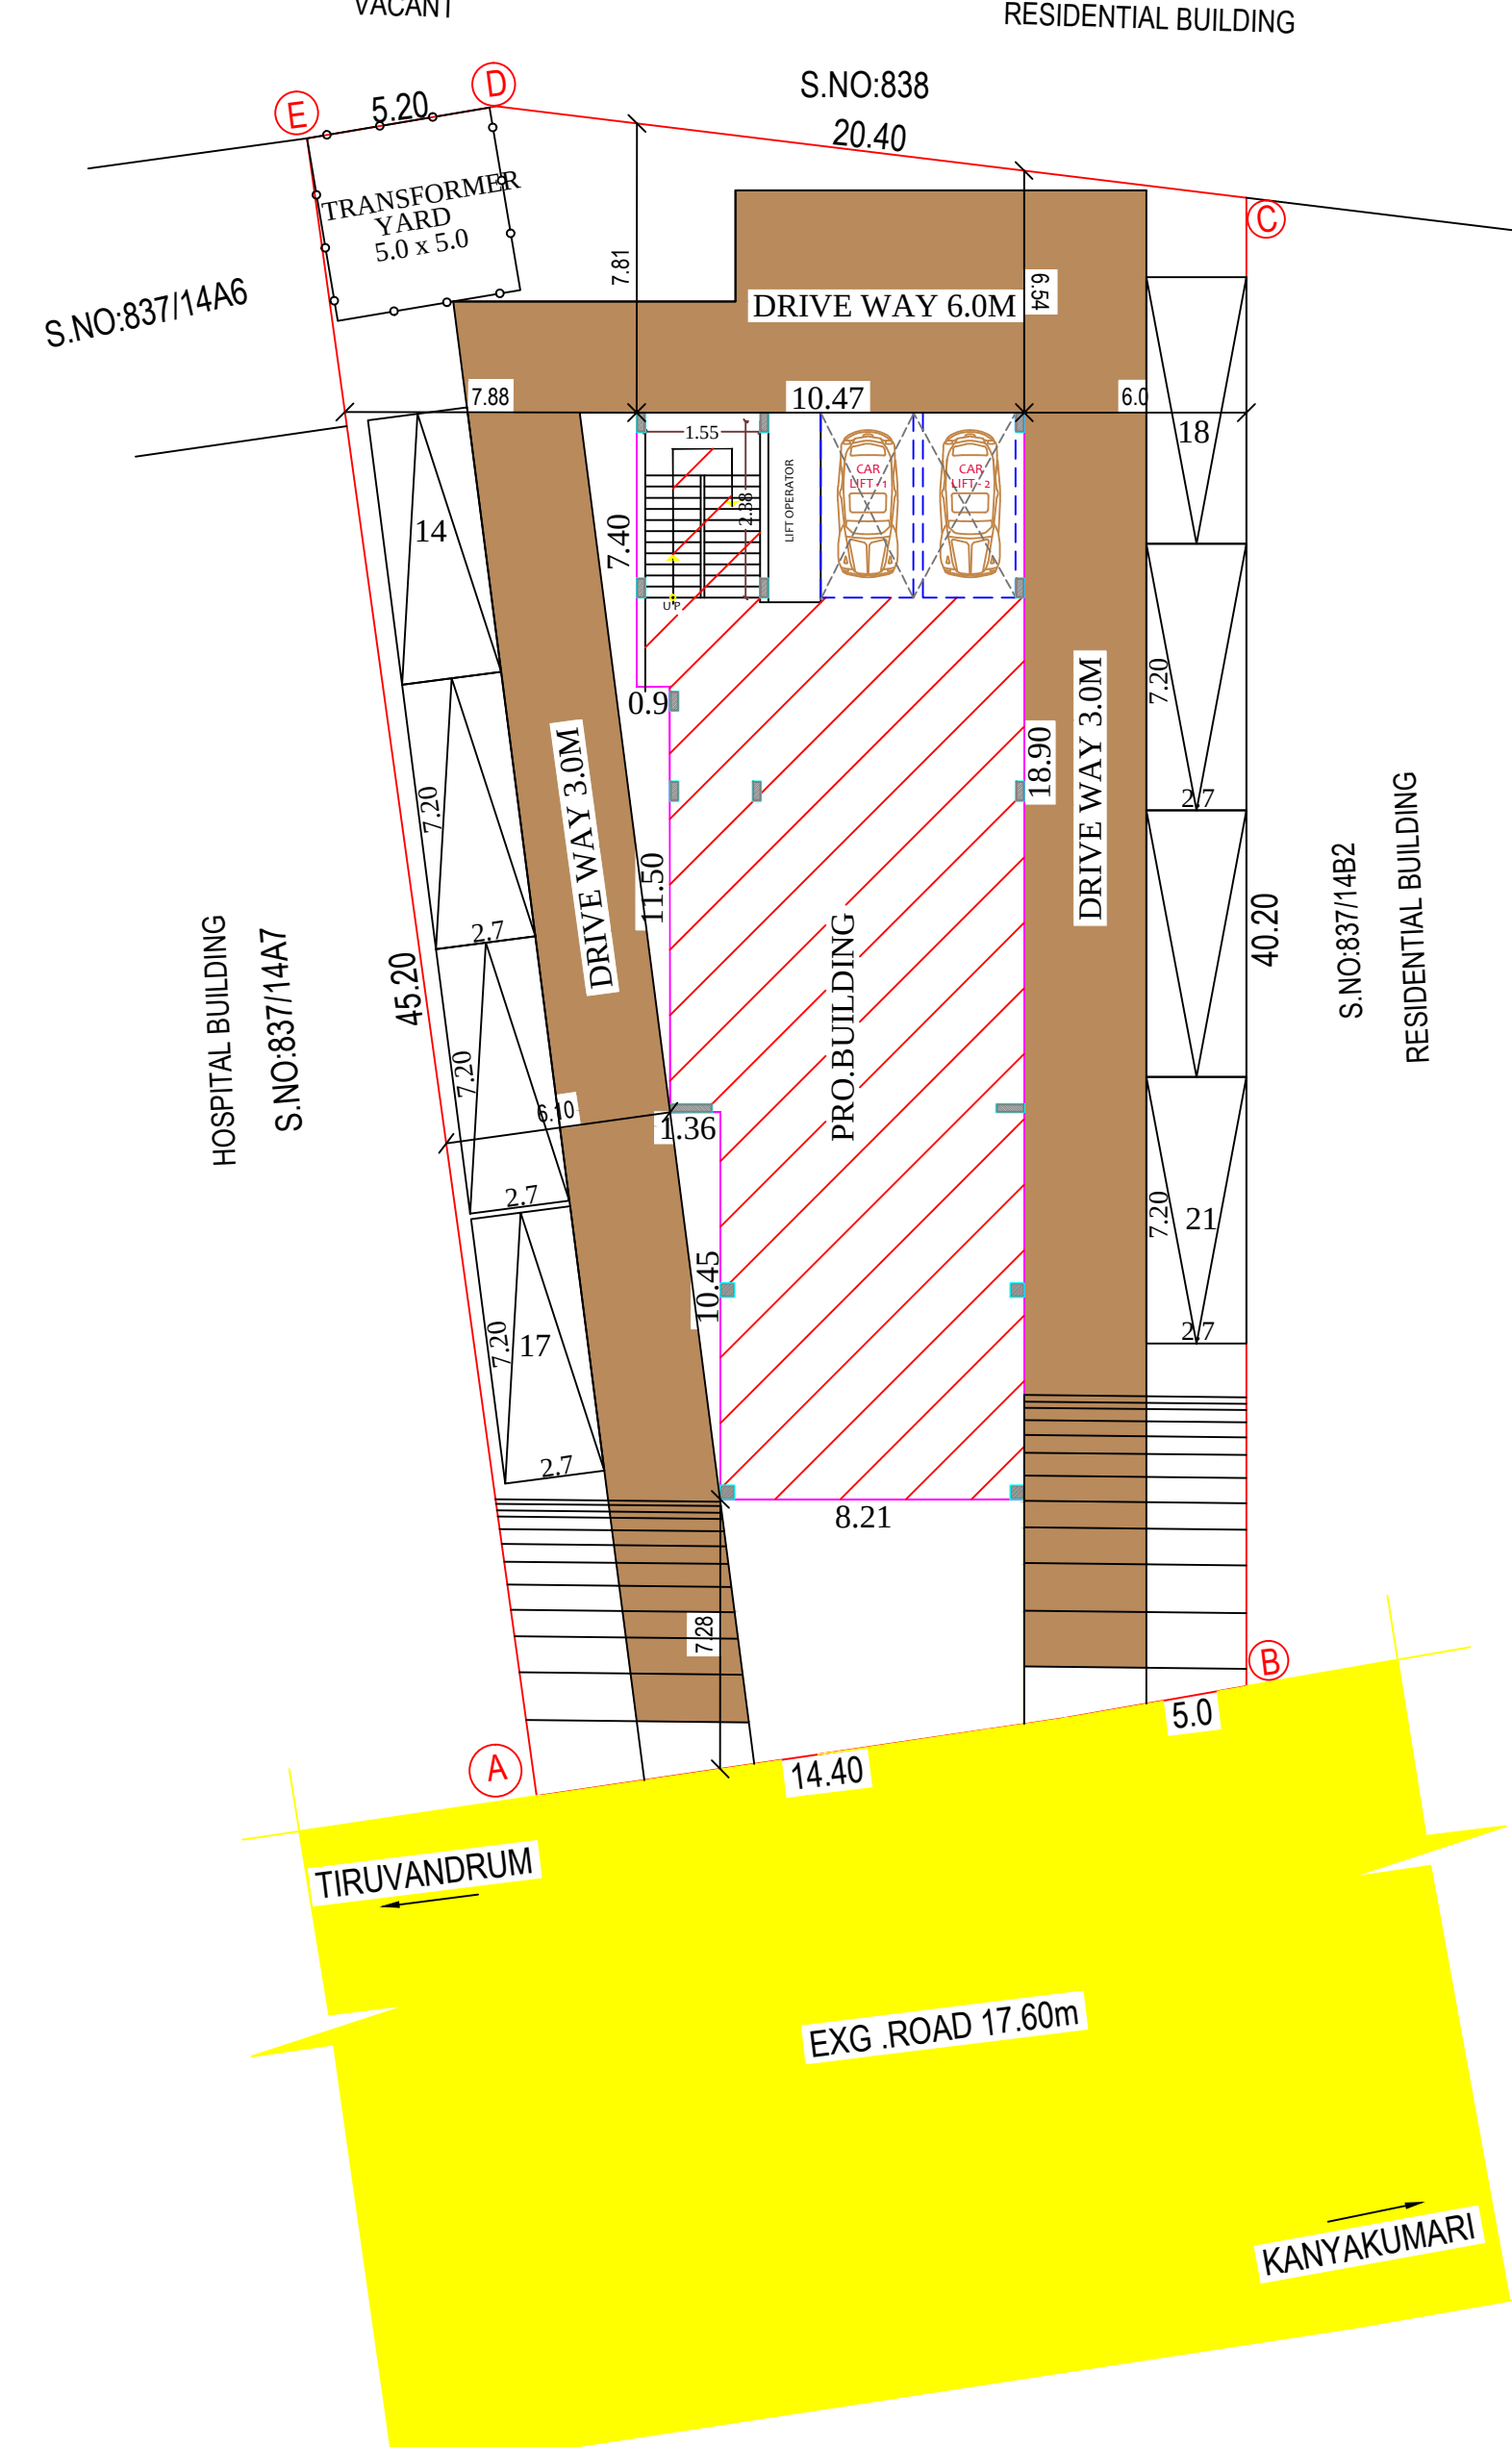

SITE PLAN
SCALE 1:200

SWP/BP/KKDTCP NO: 20/2023
LP/KKDTCP NO: 07/2023

ONLINE APPLICATION NO: SWP/BPA/0007460/2023