


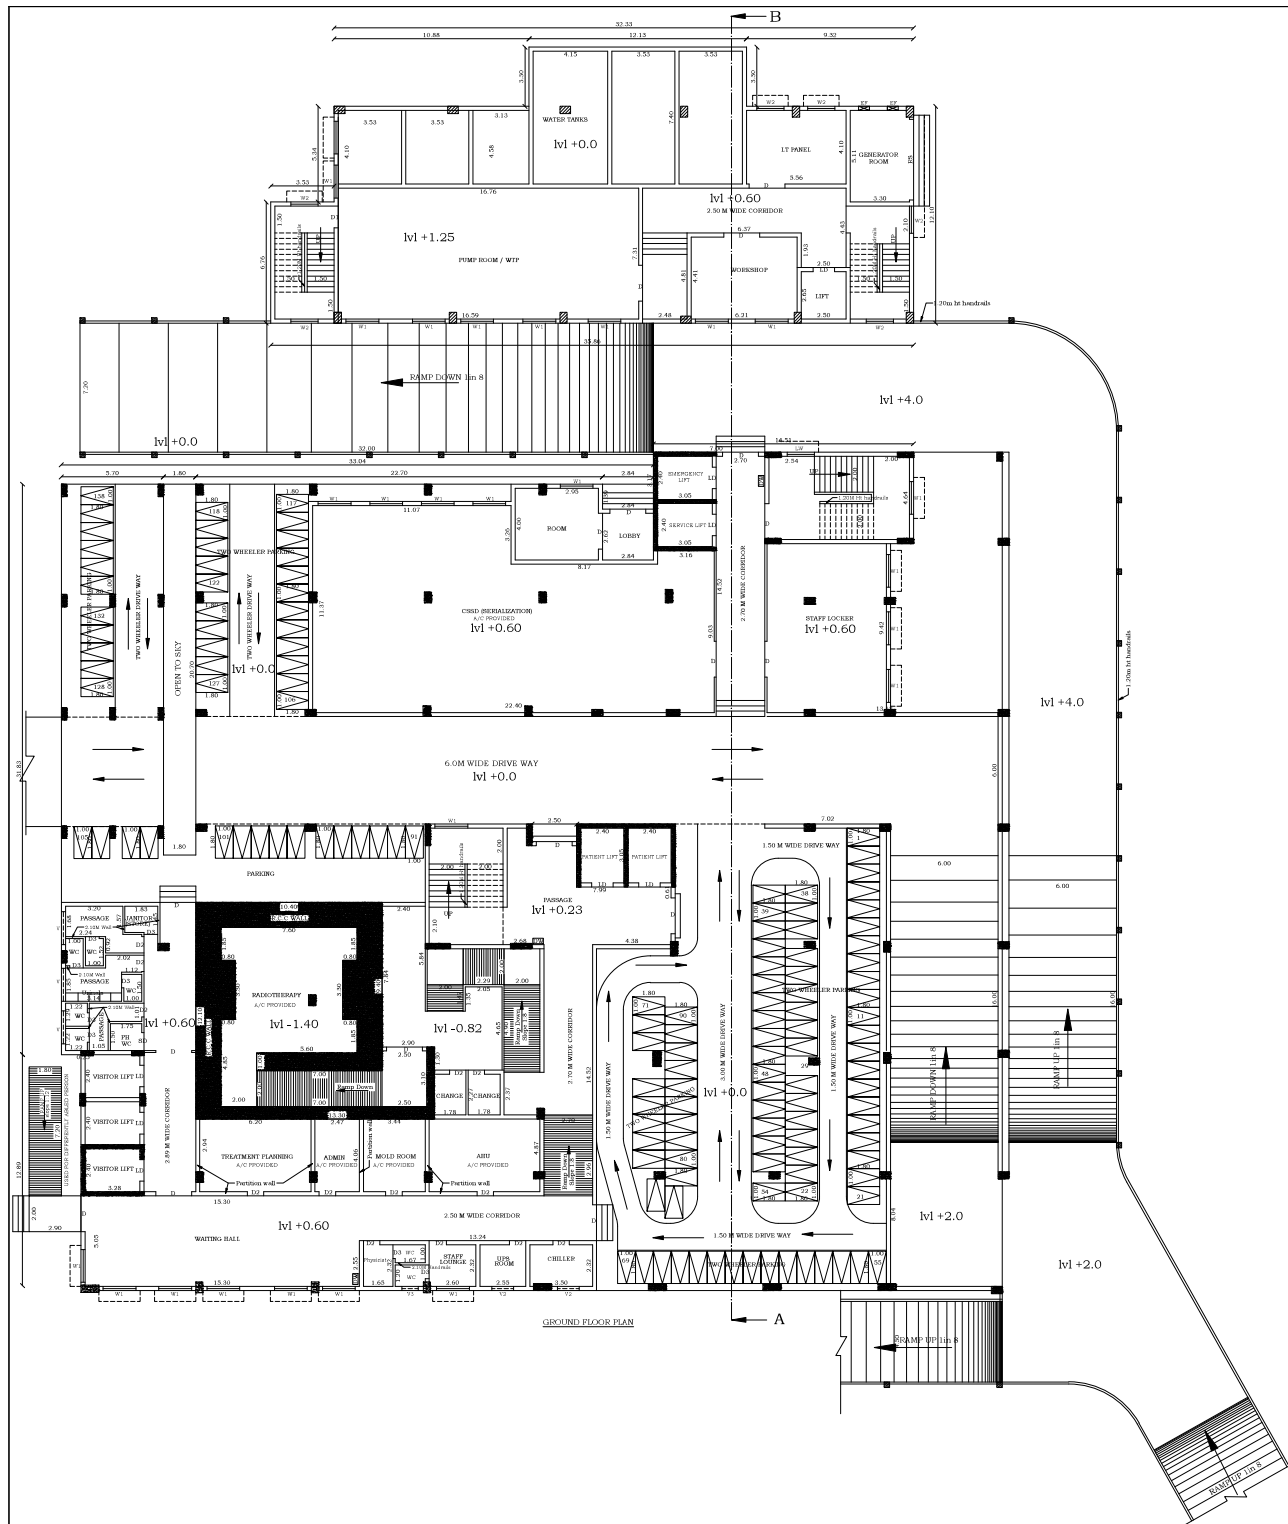

SHEET No. 1

PLAN SHOWING THE PROPOSED CONSTRUCTION OF
HOSPITAL BUILDING IN S.NO:659/1A1, 659/4A1, 659/5A2,
660/2B, 660/6B, 660/7, 660/8, 660/9, 660/10, 661/3A, 661/3B,
661/4B, 661/5, 661/6, 661/8, 661/9B, 661/10B, 661/22A,
661/24A2, VILLUKURI C VILLAGE, NOW NAGERCOIL CITY
MUNICIPAL CORPORATION, KANNAYAKURAI DISTRICT.

CONCRETE		
RS	ROLLING SHUTTER	4.50 X 2.40
D	DOOR	2.00 X 2.40
D1	DOOR	1.20 X 2.40
D2	DOOR	0.91 X 2.40
D3	DOOR	0.76 X 2.10
SD	SLIDING DOOR	1.00 X 2.10
L	LIFT DOOR	1.00 X 2.40
LD	LOADER WINDOW	3.00 X 3.00
GW	GLAZED WINDOW	2.10 X 2.40
W	WINDOW	2.74 X 2.40
W2	WINDOW	2.10 X 2.40
W1	WINDOW	1.83 X 1.52
W2	WINDOW	1.52 X 1.52
W3	WINDOW	0.76 X 1.52
V	VENTILATOR	0.81 X 0.61
V1	VENTILATOR	1.52 X 0.61
V2	VENTILATOR	1.22 X 0.61
V3	VENTILATOR	0.91 X 0.61
V4	VENTILATOR	0.61 X 0.61

AREA DETAILS	SQ. MT.	SQ. FT.
GROUND FLOOR AREA	2800.46	30144.00
FIRST FLOOR AREA	3919.39	42188.00
SECOND FLOOR AREA	3102.00	33390.00
THIRD FLOOR AREA	3301.48	35537.00
THIRD FLOOR-HEAD ROOM AREA	59.33	639.00
FOURTH FLOOR AREA	1428.12	15372.00
FOURTH FLOOR-HEAD ROOM AREA	69.60	749.00
FIFTH FLOOR AREA	1310.75	14109.00
SIXTH FLOOR AREA	1310.75	14109.00
HEAD ROOM AREA	354.46	3815.00

OFFICE USE:

V. PIRAI SUDUM PERUMAL DCE, ICE,
Registered Construction Engineer
Reg. No. RCE / TVLR / 13 / 2010
68/10, ASPN Complex, Market Road,
Palayamkottai - 2, Mobile : 94427 95534

CONSTRUCTION ENGINEER	QUALITY AUDITOR
-----------------------	-----------------

ARCHITECT


APPLICANT

P. DURAI MUTHU M.Sc., PGDIP. MAN.,
 Certified Quality Auditor (CQA)
 6, No. TULSIKA, 2022, 108 Feet
 TCELA CONSULTANT
 112, ASHA Complex, Market Road,
 Chennai-600 002.
 Mob: 96491 72108, Ph: 0452-2579102

QUALITY AUDITOR

STRUCTURAL ENGINEER:

ENGINEER:

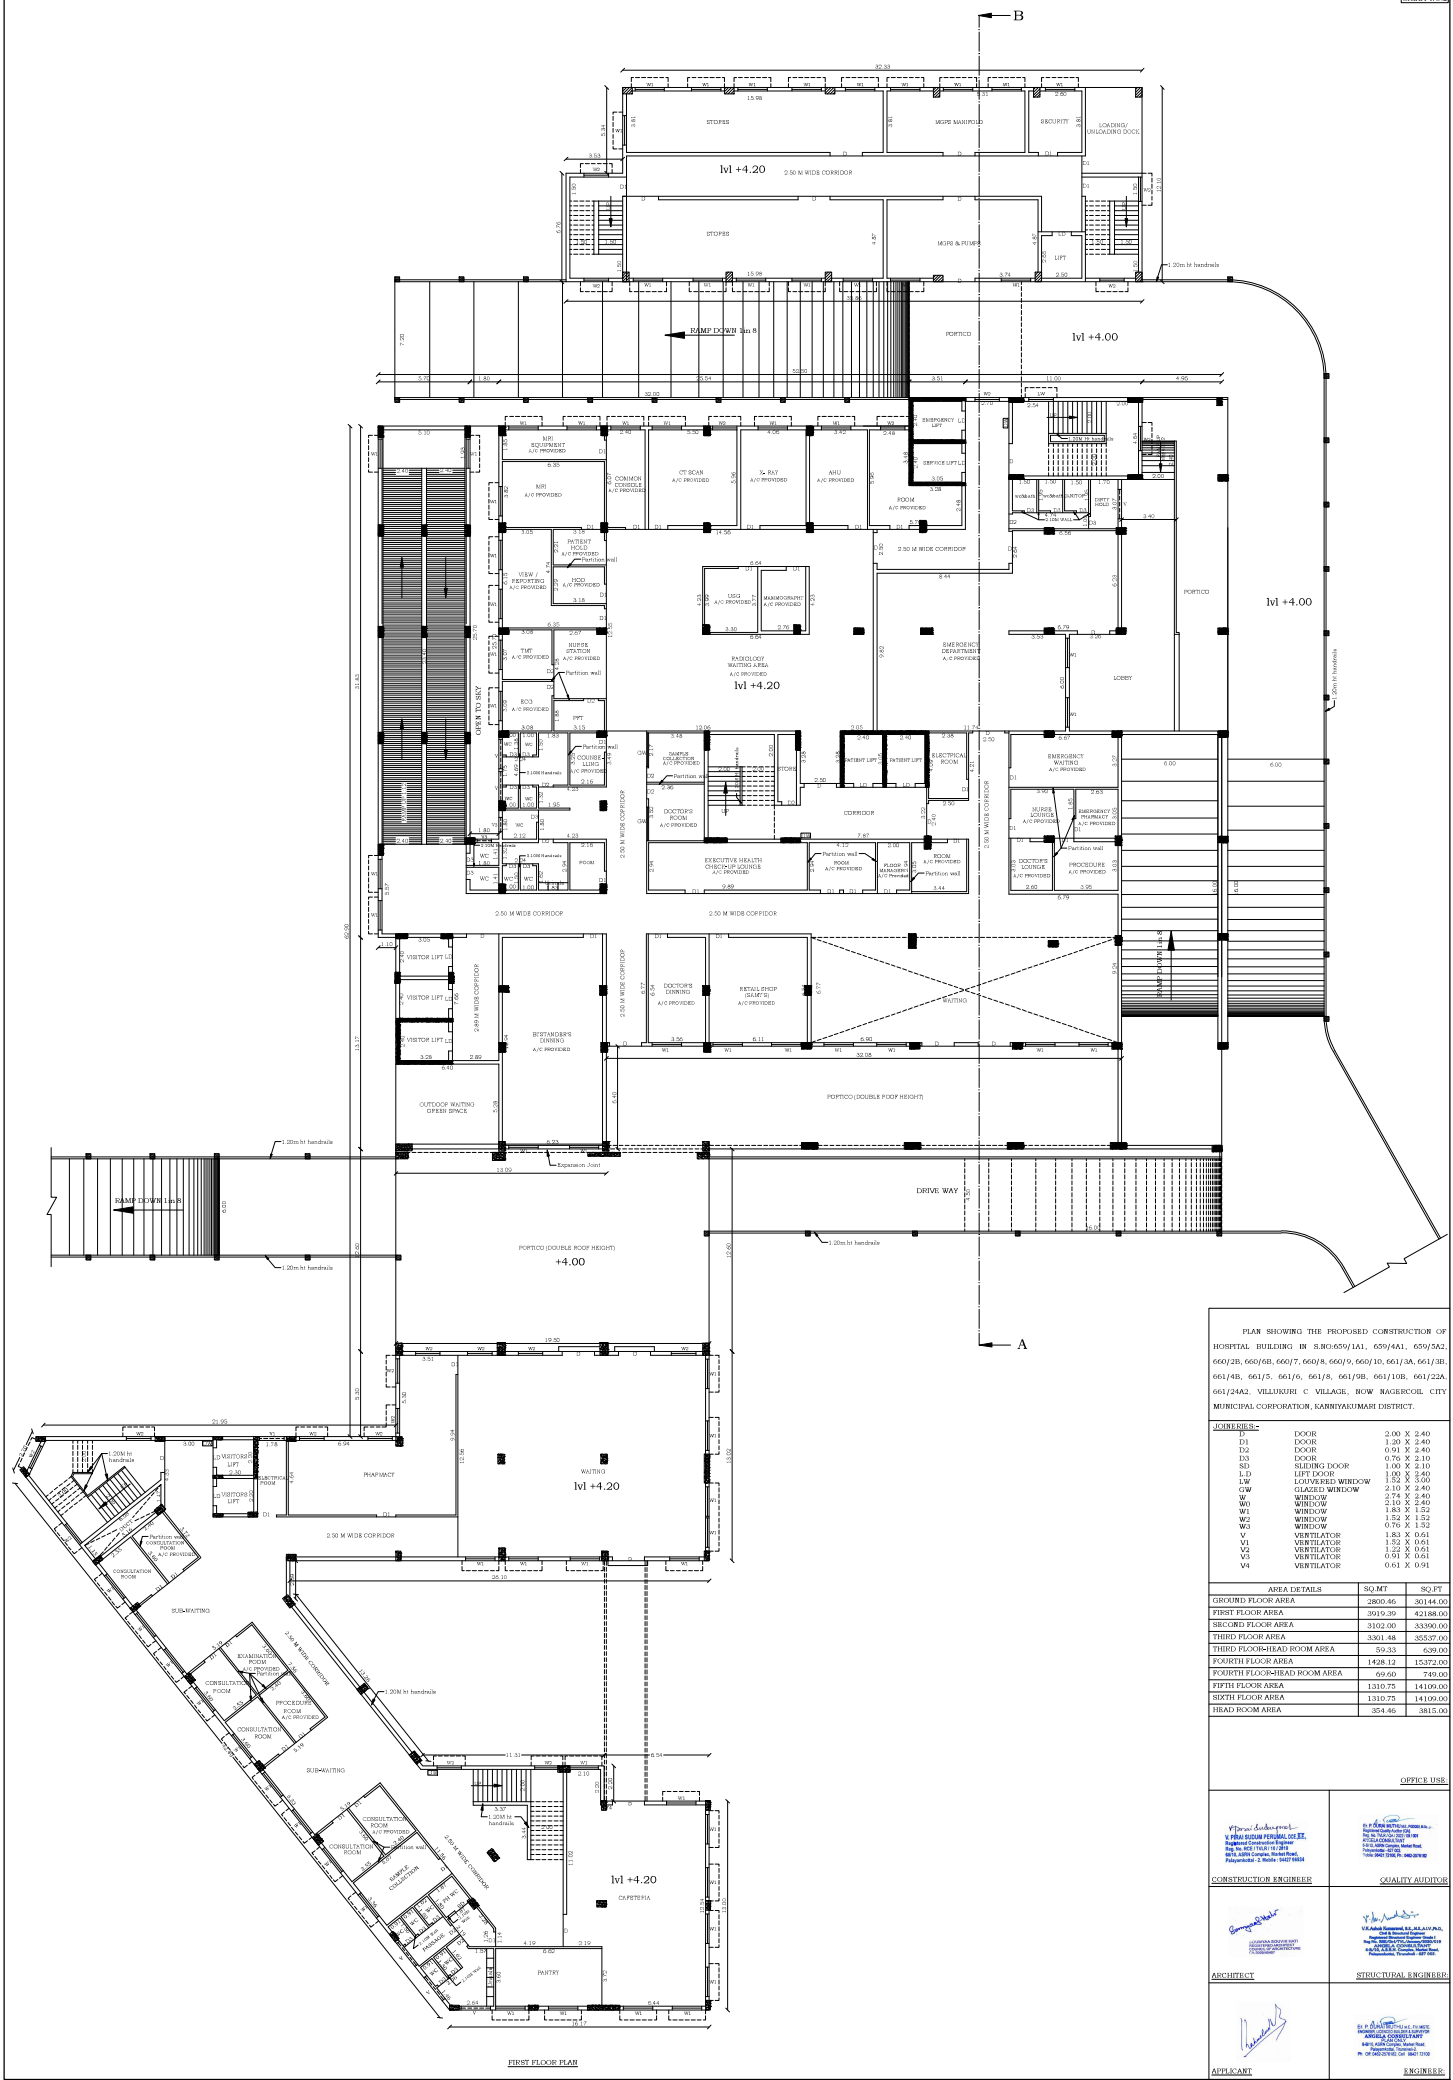

PLAN SHOWING THE PROPOSED CONSTRUCTION OF HOSPITAL BUILDING IN S.R.O-050/1A1, 050/4A1, 050/5A2, 660/2B, 660/6B, 660/7, 660/8, 660/9, 660/10, 661/3A, 661/3B, 661/4B, 661/5, 661/6, 661/8, 661/9B, 661/10B, 661/22A, 661/24A2, VILLAGE C VILLAGE, ROW NAGERCOIL CITY MUNICIPAL CORPORATION, KARNIYARI DISTRICT.

DOORS:-	
D1	DOOR 2.00 X 2.40
D2	DOOR 1.20 X 2.40
D3	DOOR 0.91 X 2.40
D4	DOOR 0.70 X 2.10
D5	SLIDING DOOR 1.00 X 2.10
D6	LIFT DOOR 1.00 X 2.40
D7	LIFT DOOR 1.00 X 2.40
D8	GLAZED WINDOW 2.10 X 2.40
D9	WINDOW 2.74 X 2.40
D10	WINDOW 2.10 X 2.40
D11	WINDOW 1.83 X 1.52
D12	WINDOW 1.52 X 1.52
D13	WINDOW 0.70 X 1.52
D14	VENTILATOR 1.83 X 0.61
D15	VENTILATOR 1.52 X 0.61
D16	VENTILATOR 0.91 X 0.61
D17	VENTILATOR 0.61 X 0.91

AREA DETAILS		SQ.MT	SQ.FT
GROUND FLOOR AREA		2800.46	30144.00
FIRST FLOOR AREA		3915.29	42168.00
SECOND FLOOR AREA		3102.00	33390.00
THIRD FLOOR AREA		3301.48	35537.00
THIRD FLOOR-HEAD ROOM AREA		59.33	639.00
FOURTH FLOOR AREA		1428.12	15372.00
FOURTH FLOOR-HEAD ROOM AREA		69.60	749.00
FIFTH FLOOR AREA		1310.75	14109.00
SIXTH FLOOR AREA		1310.75	14109.00
HEAD ROOM AREA		354.46	3815.00

OFFICE USE

Special License
I hereby certify that the plan is correct and true to the original and is in accordance with the provisions of the Act and Rules and Regulations of the Government of India, 1947.

CONSTRUCTION ENGINEER

Special License
I hereby certify that the plan is correct and true to the original and is in accordance with the provisions of the Act and Rules and Regulations of the Government of India, 1947.

QUALITY AUDITOR

ARCHITECT


Special License
I hereby certify that the plan is correct and true to the original and is in accordance with the provisions of the Act and Rules and Regulations of the Government of India, 1947.

STRUCTURAL ENGINEER

Special License
I hereby certify that the plan is correct and true to the original and is in accordance with the provisions of the Act and Rules and Regulations of the Government of India, 1947.

APPLICANT

ENGINEER

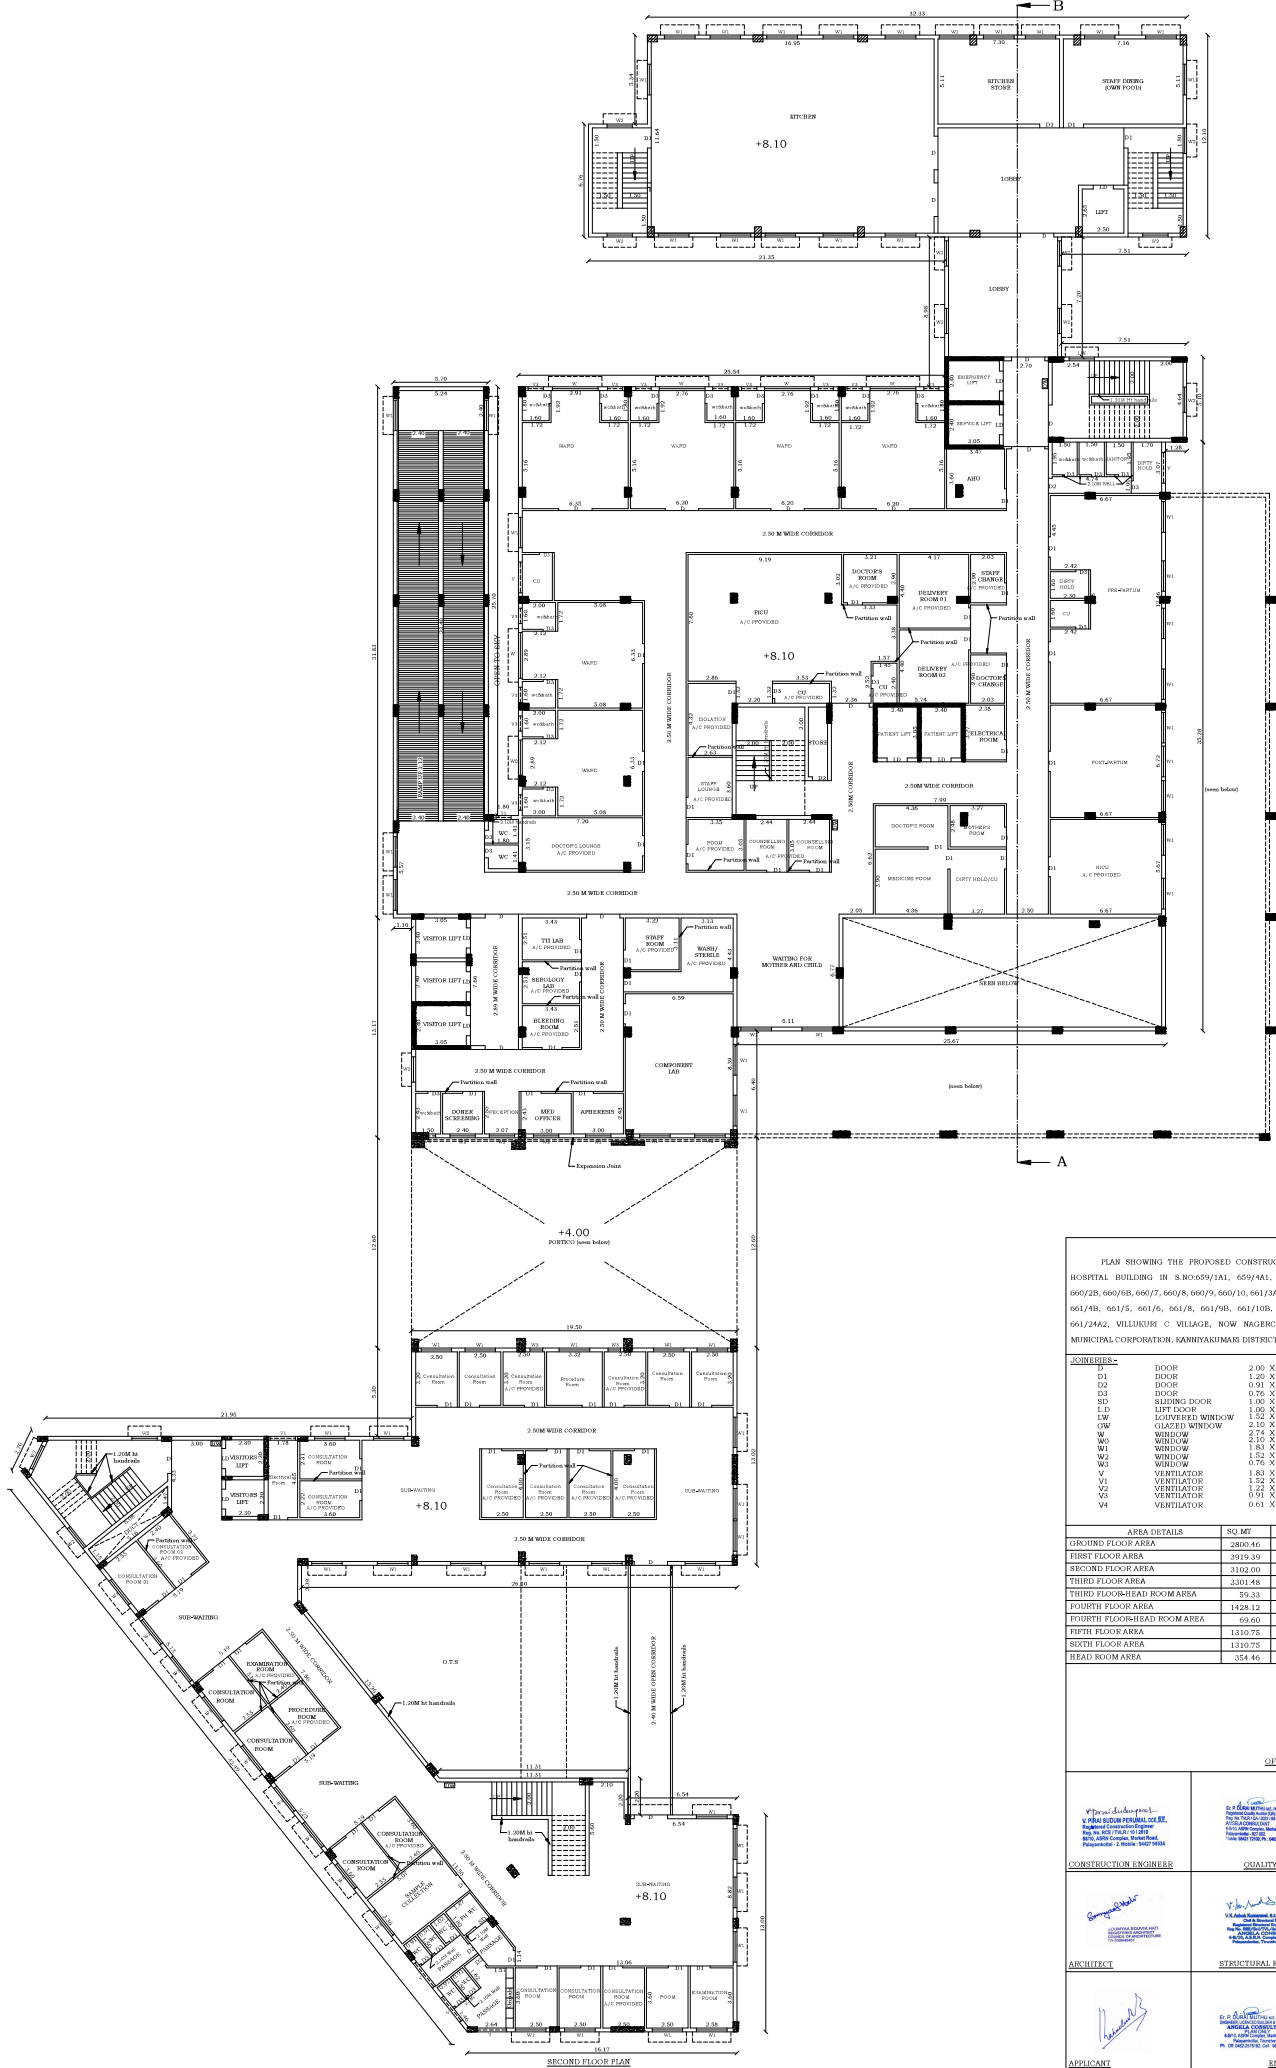


PLAN SHOWING THE PROPOSED CONSTRUCTION OF HOSPITAL BUILDING IN S.NO.659/1A1, 659/AA1, 659/5A2, 660/2B, 660/8B, 660/7, 660/8, 660/9, 660/10, 661/3A, 661/3B, 661/4B, 661/5, 661/6, 661/8, 661/9B, 661/10B, 661/22A, 661/24A2, VILLURUHI C VILLAGE, NOW NAGERCOIL CITY MUNICIPAL CORPORATION, KANNIYAKUMARI DISTRICT.

JOINERIES:-	
D	DOOR 2.00 X 2.40
D1	DOOR 1.40 X 2.40
D2	DOOR 0.91 X 2.40
D3	DOOR 0.76 X 2.10
SD	SLIDING DOOR 1.00 X 2.10
LD	LIFT DOOR 1.00 X 2.40
LW	LOUVERED WINDOW 1.52 X 3.00
GW	GLAZED WINDOW 2.10 X 2.40
W	WINDOW 2.74 X 2.40
W1	WINDOW 2.10 X 2.40
W2	WINDOW 1.83 X 1.52
W3	WINDOW 0.76 X 1.52
V	VENTILATOR 1.83 X 0.61
V1	VENTILATOR 1.52 X 0.61
V2	VENTILATOR 1.07 X 0.61
V3	VENTILATOR 0.61 X 0.61
V4	VENTILATOR 0.61 X 0.61

AREA DETAILS		SQ. MT	SQ. FT
GROUND FLOOR AREA		2800.46	30144.00
FIRST FLOOR AREA		2919.39	42188.00
SECOND FLOOR AREA		3102.00	33390.00
THIRD FLOOR AREA		3301.48	35537.00
FOURTH FLOOR AREA		29.33	639.00
FOURTH FLOOR AREA		1428.12	15372.00
FOURTH FLOOR AREA		29.60	749.00
FIFTH FLOOR AREA		1310.75	14109.00
HEAD ROOM AREA		354.46	3815.00

OFFICE USE

Prepared by: <i>[Signature]</i> Checked by: <i>[Signature]</i> Approved by: <i>[Signature]</i> Date: 10/10/2018 Scale: 1:1000 Project: HOSPITAL BUILDING	Checked by: <i>[Signature]</i> Approved by: <i>[Signature]</i> Date: 10/10/2018 Scale: 1:1000 Project: HOSPITAL BUILDING
CONSTRUCTION ENGINEER	QUALITY AUDITOR
Architect: <i>[Signature]</i> Structural Engineer: <i>[Signature]</i>	Architect: <i>[Signature]</i> Structural Engineer: <i>[Signature]</i>
APPLICANT	ENGINEER

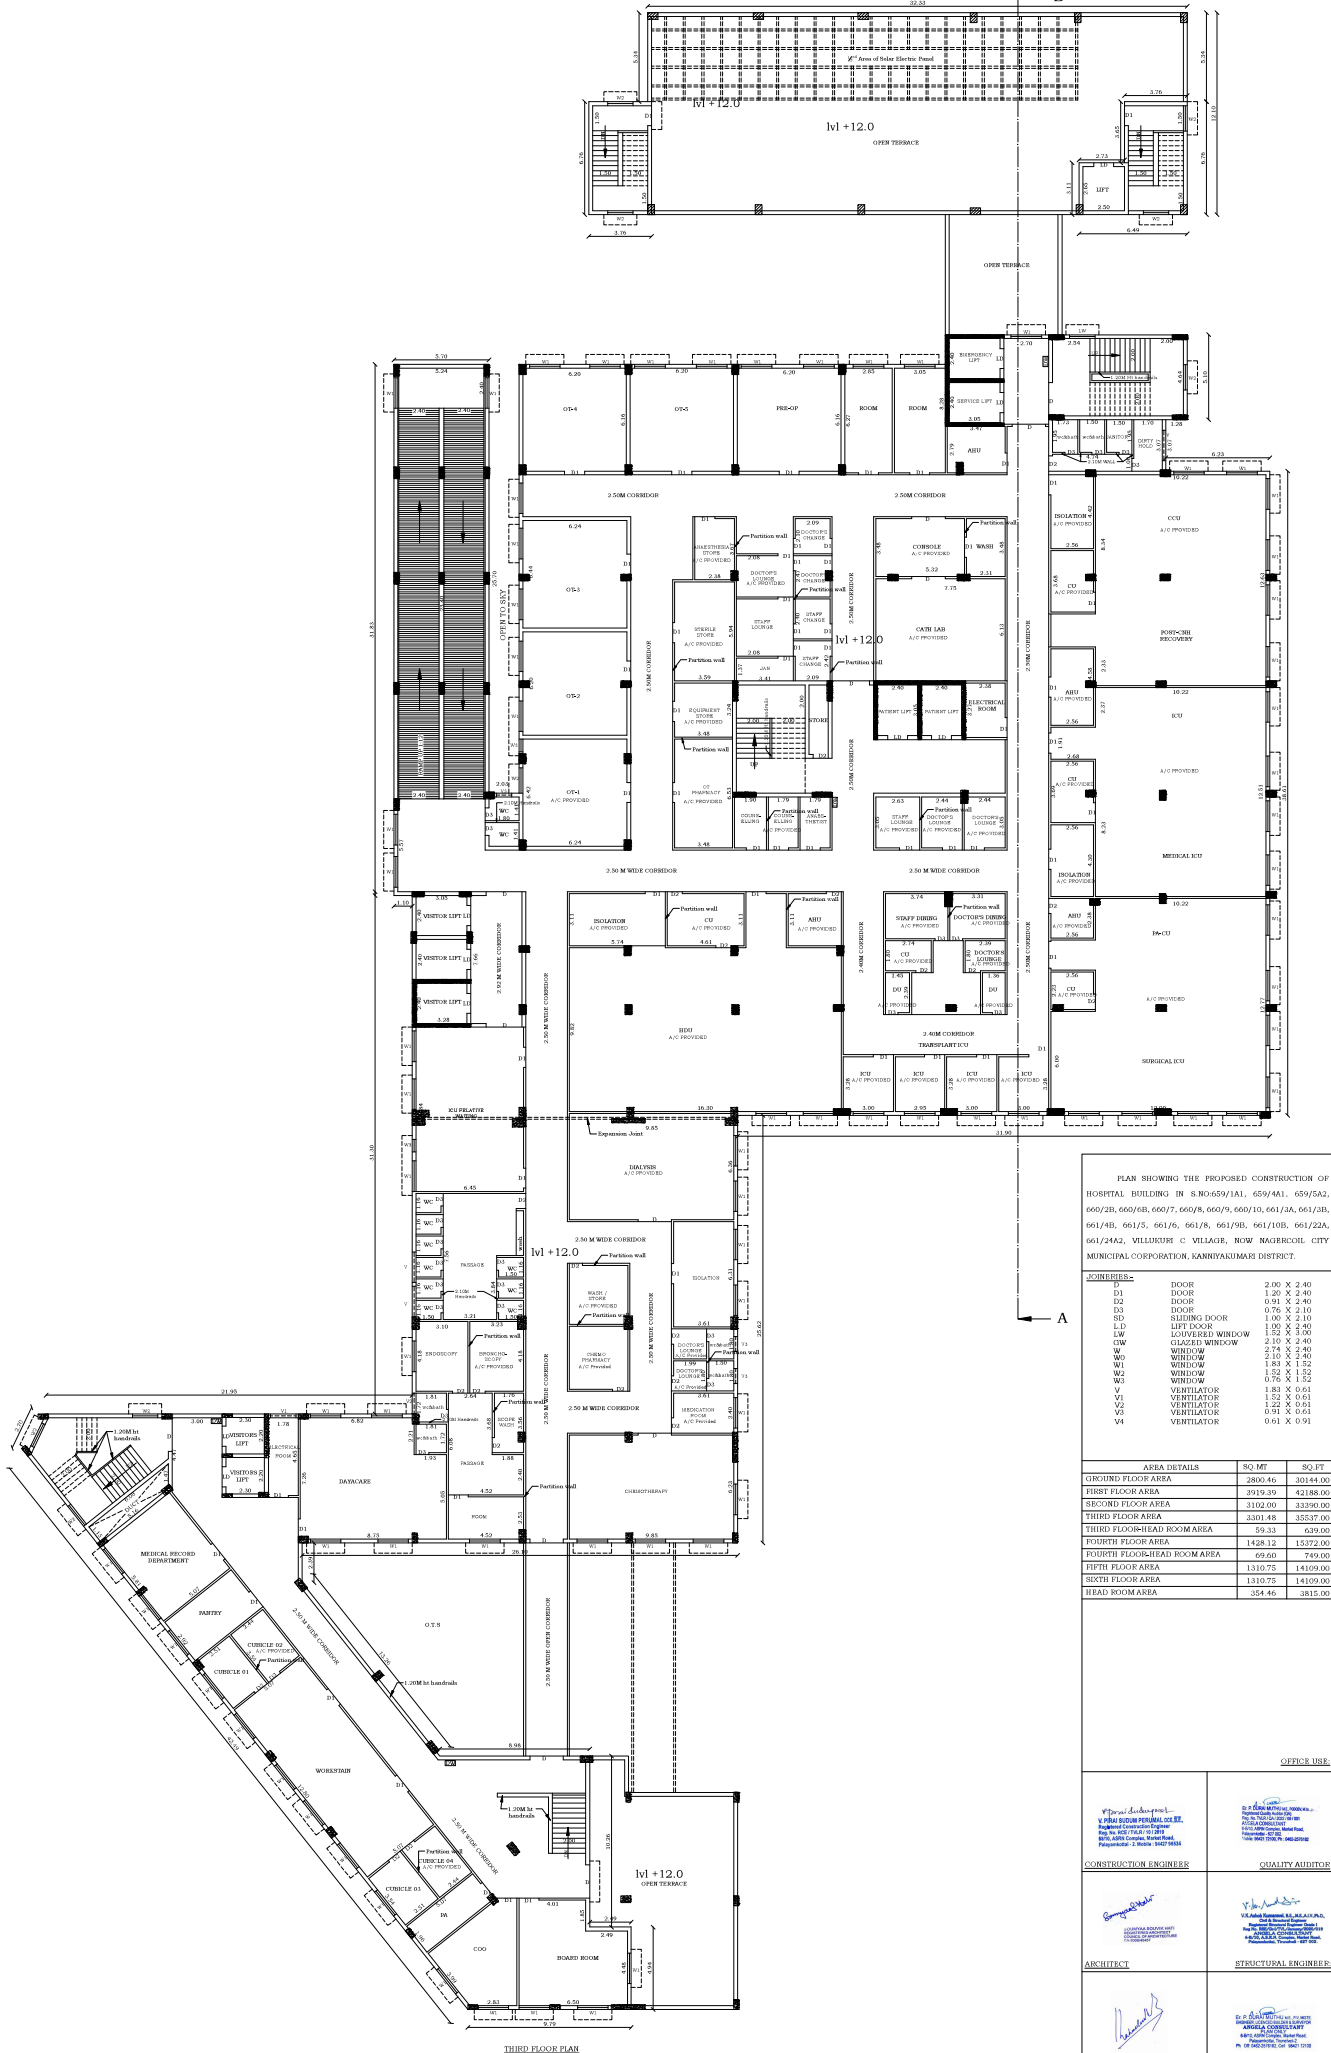


PLAN SHOWING THE PROPOSED CONSTRUCTION OF
HOSPITAL BUILDING IN S.NO.659/1A1, 659/4A1, 659/5A2,
660/2B, 660/6B, 660/7, 660/8, 660/9, 660/10, 661/3A, 661/3B,
661/4B, 661/5, 661/6, 661/8, 661/9B, 661/10B, 661/22A,
661/24A2, VILLURU C VILLAGE, NOW NAGBHOIL CITY
MUNICIPAL CORPORATION, KANNIYAKUMARI DISTRICT.

CORRELATION	
D	DOOR 2.00 X 2.40
D1	DOOR 1.80 X 2.40
D2	DOOR 0.91 X 2.40
D3	DOOR 0.76 X 2.10
D4	SLIDING DOOR 1.00 X 2.10
L.D	LEFT DOOR 1.00 X 2.40
L.W	LOUVERED WINDOW 2.10 X 2.40
G.W	GLAZED WINDOW 2.10 X 2.40
W	WINDOW 2.10 X 2.40
W0	WINDOW 1.83 X 1.52
W1	WINDOW 1.52 X 1.52
W2	WINDOW 0.76 X 1.52
V	VENTILATOR 1.83 X 0.61
V1	VENTILATOR 1.52 X 0.61
V2	VENTILATOR 1.22 X 0.61
V3	VENTILATOR 0.91 X 0.61
V4	VENTILATOR 0.61 X 0.91

AREA DETAILS		SQ. MT	SQ. FT
GROUND FLOOR AREA		2805.46	3014.00
FIRST FLOOR AREA		2919.39	42188.00
SECOND FLOOR AREA		3102.00	33390.00
THIRD FLOOR AREA		3301.48	35537.00
THIRD FLOOR HEAD ROOM AREA		59.33	639.00
FOURTH FLOOR AREA		1428.12	15372.00
FOURTH FLOOR HEAD ROOM AREA		65.00	700.00
FIFTH FLOOR AREA		1310.75	14109.00
SIXTH FLOOR AREA		1310.75	14109.00
HEAD ROOM AREA		354.46	3815.00

OFFICE USE	
CONSTRUCTION ENGINEER	QUALITY AUDITOR
ARCHITECT	STRUCTURAL ENGINEER
APPLICANT	ENGINEER

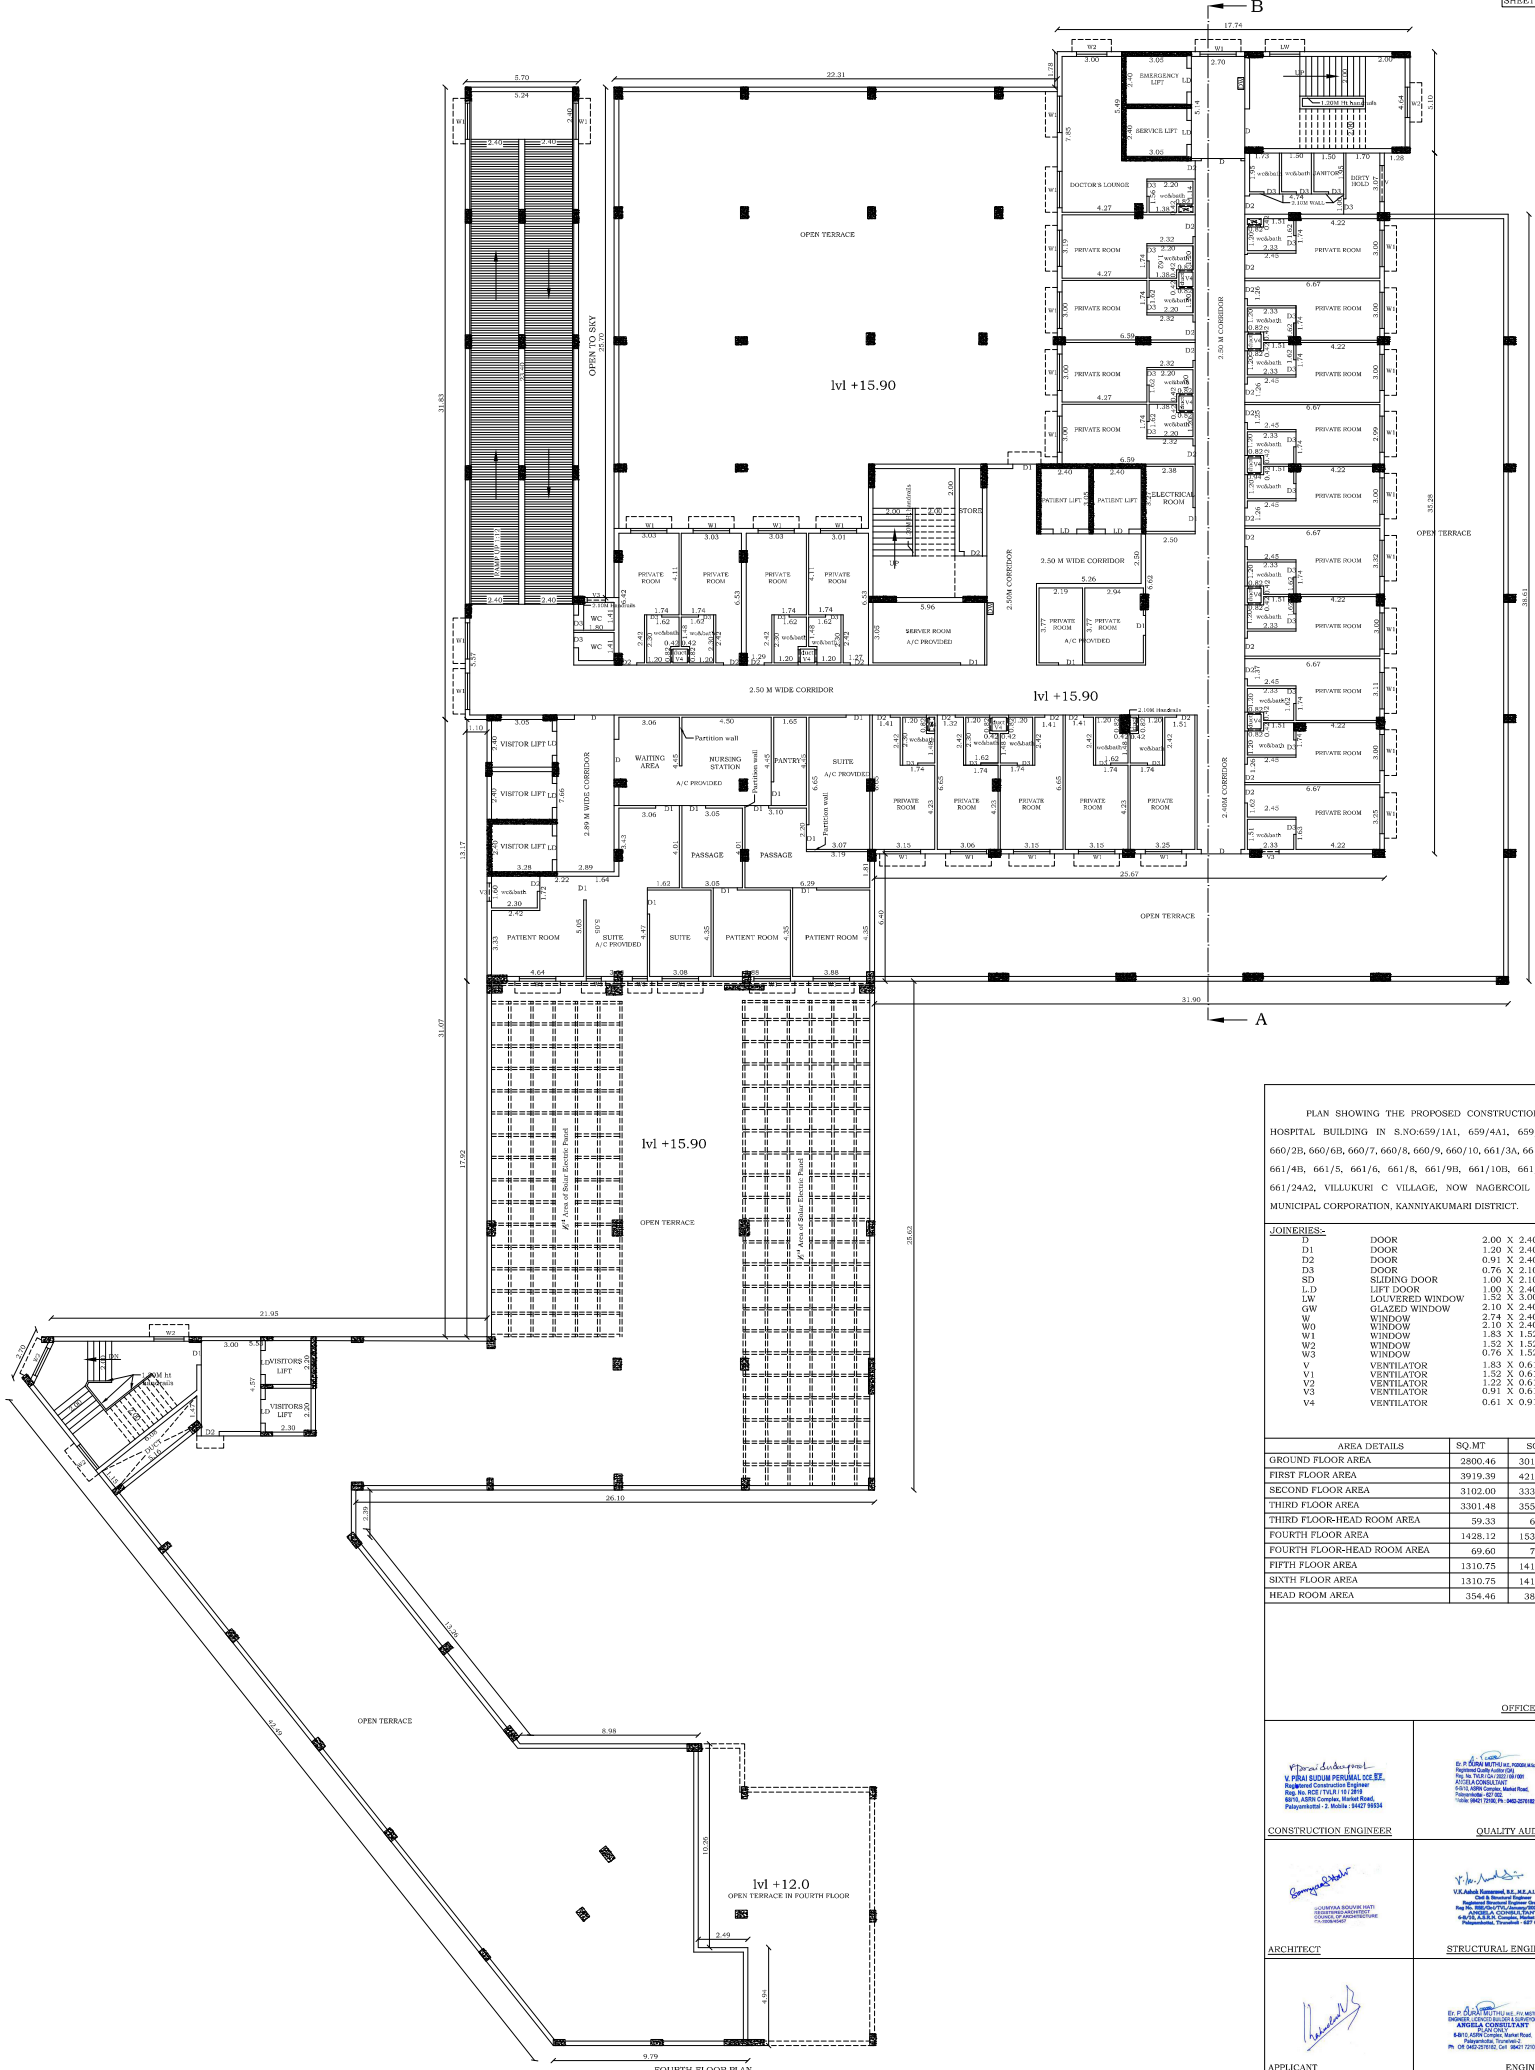

PLAN SHOWING THE PROPOSED CONSTRUCTION OF
HOSPITAL BUILDING IN S.NO:659/1A1, 659/4A1, 659/5A2,
660/2B, 660/6B, 660/7, 660/8, 660/9, 660/10, 661/3A, 661/3B,
661/4B, 661/5, 661/6, 661/8, 661/9B, 661/10B, 661/22A,
661/24A2, VILLUKURI C VILLAGE, NOW NAGERCOIL CITY
MUNICIPAL CORPORATION, KANNIYAKUMARI DISTRICT.

<u>JOINERIES-</u>		
	DOOR	2.00 x 2.40
D1	DOOR	1.20 x 2.40
D2	DOOR	0.91 x 2.40
D3	DOOR	0.76 x 2.10
SD	SLIDING DOOR	1.00 x 2.10
L.D	LIFT DOOR	1.00 x 2.40
	LOUNGE WINDOW	2.52 x 3.00
GW	GLAZED WINDOW	2.10 x 2.40
W	WINDOW	2.74 x 2.40
W0	WINDOW	2.40 x 2.40
W1	WINDOW	1.83 x 1.52
W2	WINDOW	1.52 x 1.52
W3	WINDOW	0.76 x 1.52
V	VENTILATOR	1.83 x 0.61
V1	VENTILATOR	1.52 x 0.61
V2	VENTILATOR	1.52 x 0.61
V3	VENTILATOR	0.91 x 0.61
V4	VENTILATOR	0.61 x 0.91

AREA DETAILS	SQ.MT	SQ.FT
GROUND FLOOR AREA	2800.46	3014.00
FIRST FLOOR AREA	3919.39	42188.00
SECOND FLOOR AREA	3102.00	33390.00
THIRD FLOOR AREA	3301.48	35537.00
THIRD FLOOR-HEAD ROOM AREA	59.33	639.00
FOURTH FLOOR AREA	1428.12	15372.00
FOURTH FLOOR-HEAD ROOM AREA	69.60	749.00
FIFTH FLOOR AREA	1310.75	14199.00
SIXTH FLOOR AREA	1310.75	14199.00
HEAD ROOM AREA	354.46	3815.00

OFFICE USE:

Y. PIRAI SUDUM PERUMAL CO. SEC.
Registered Construction Engineer
Reg. No. RCE / TYLR / 10 / 2619
60/15, ADINI Complex, Market Road,
Pattayamkottai - 3, Mobile : 94427 99334

CONSTRUCTION ENGINEER	QUALITY AUDITOR
 G. Srinivasulu 100/200A BOOVIE HATI CHENNAI 600017 SOURCE OF ARCHITECTURE CONSULTING	 V. K. Anand V.K. Anand, M.E., M.A.I.T., Civil & Structural Engg. Registered Structural Engineer Grade I Reg. No. 15500/070, Chennai-600019 ANAND CONSULTANTS 64/3, A.S.R. Complex, Madhav Road, Palayamkottai, Tirunelveli - 627 002.

<u>ARCHITECT</u>	<u>STRUCTURAL ENGINEER</u>
	 DR. P. SUBRA MUTHU VELU MUTHU ENGINEER, LICENSED SURVEY & SURVEYOR ANGELA'S CONSULTANTS PLAN ONLY 64012, AGNI Complex, Marine Road, Palayamkottai, Tirunelveli-2 PH: 08 4462-07316, FAX: 0844712102

PLAN SHOWING THE PROPOSED CONSTRUCTION OF
HOSPITAL BUILDING IN S.NO-659/1A1, 659/4A1, 659/5A2,
660/2B, 660/6B, 660/7, 660/8, 660/9, 660/10, 661/3A, 661/3B,
661/4B, 661/5, 661/6, 661/8, 661/9B, 661/10B, 661/22A,
661/24A2, VILLUKURI C VILLAGE, NOW NAGERCOIL CITY
MUNICIPAL CORPORATION, KANNIYAKUMARI DISTRICT.

JOINERIES:-		
D	DOOR	2.00 X 2.40
D1	DOOR	1.20 X 2.40
D2	DOOR	0.91 X 2.40
D3	DOOR	0.76 X 2.10
SD	SLIDING DOOR	1.00 X 2.10
L.D	LIFT DOOR	1.00 X 2.40
LW	LOUVERED WINDOW	1.52 X 5.00
GW	GLAZED WINDOW	2.10 X 2.40
W	WINDOW	2.74 X 2.40
W0	WINDOW	2.10 X 2.40
W1	WINDOW	1.83 X 1.52
W2	WINDOW	1.52 X 1.52
W3	WINDOW	0.76 X 1.52
V	VENTILATOR	1.83 X 0.61
V1	VENTILATOR	1.52 X 0.61
V2	VENTILATOR	0.91 X 0.61
V4	VENTILATOR	0.61 X 0.91

AREA DETAILS		SQ.MT.	SQ.FT.
GROUND FLOOR AREA		2800.46	30144.00
FIRST FLOOR AREA		3919.39	42188.00
SECOND FLOOR AREA		3102.00	33390.00
THIRD FLOOR AREA		3301.48	35537.00
THIRD FLOOR-HEAD ROOM AREA		59.33	639.00
FOURTH FLOOR AREA		1428.12	15372.00
FOURTH FLOOR-HEAD ROOM AREA		69.60	749.00
FIFTH FLOOR AREA		1310.75	14109.00
SIXTH FLOOR AREA		1310.75	14109.00
HEAD ROOM AREA		354.46	3815.00

OFFICE USE:

CONSTRUCTION ENGINEER

QUALITY AUDITOR


ARCHITECT


STRUCTURAL ENGINEER

APPLICANT

ENGINEER:

TYPICAL TYPE OF FIFTH FLOOR & SIXTH FLOOR PLAN

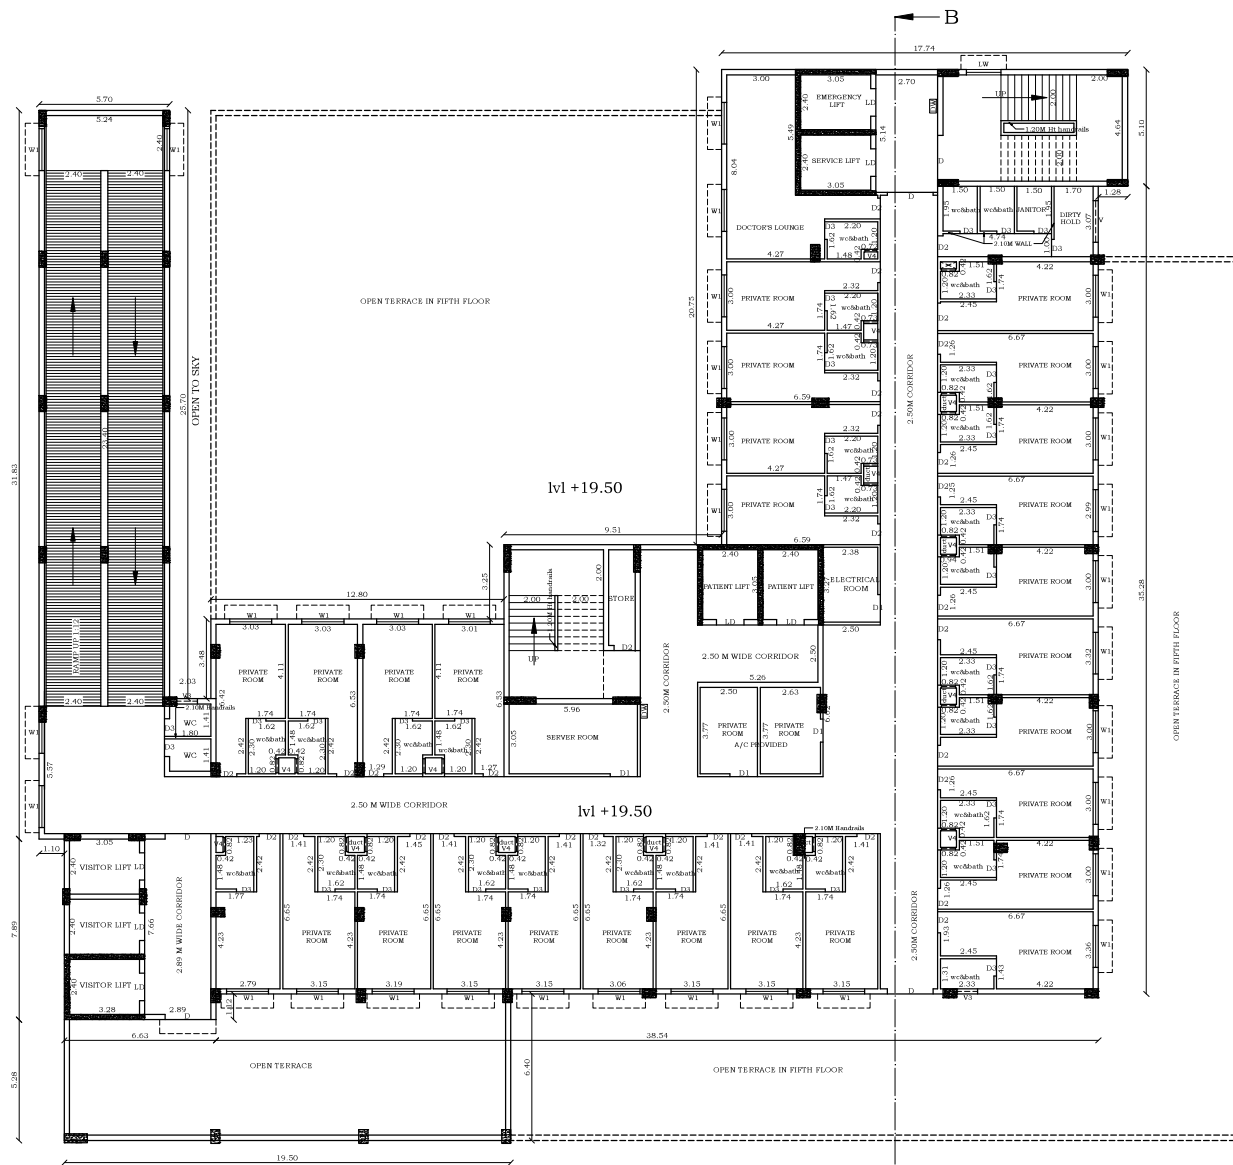

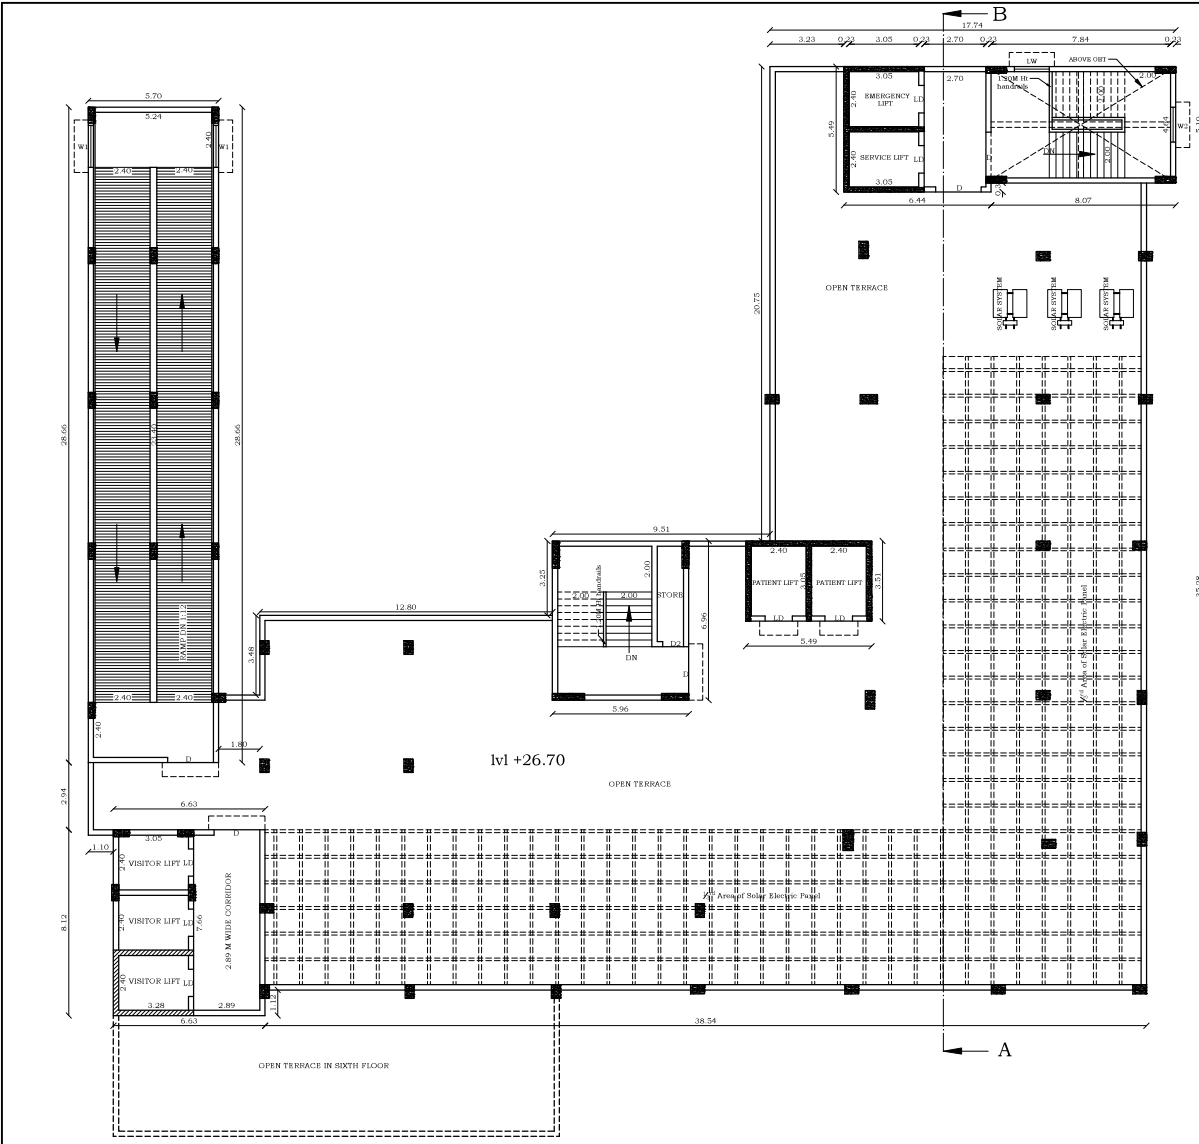

SHEET NO:7

PLAN SHOWING THE PROPOSED CONSTRUCTION OF
HOSPITAL BUILDING IN S.No-659/1A1, 659/4A1, 659/5A2,
660/2B, 660/6B, 660/7, 660/8, 660/9, 660/10, 661/3A, 661/3B,
661/4B, 661/5, 661/6, 661/8, 661/9B, 661/10B, 661/22A,
661/24A2, VILLUKURI C VILLAGE, NOW NAGERCOIL CITY
MUNICIPAL CORPORATION, KANNIYAKUMARI DISTRICT.

JOINERIES:-		
D	DOOR	2.00 X 2.40
D1	DOOR	1.20 X 2.40
D2	DOOR	0.91 X 2.40
D3	DOOR	0.76 X 2.10
SD	SLIDING DOOR	1.00 X 2.10
L.D	LIFT DOOR	1.00 X 2.40
LW	LOUVERED WINDOW	1.52 X 3.00
GW	GLAZED WINDOW	2.10 X 2.40
W	WINDOW	2.74 X 2.40
W0	WINDOW	2.10 X 2.40
W1	WINDOW	1.83 X 1.52
W2	WINDOW	1.52 X 1.52
W3	WINDOW	0.76 X 1.52
V	VENTILATOR	1.83 X 0.61
V1	VENTILATOR	1.52 X 0.61
V2	VENTILATOR	1.22 X 0.61
V3	VENTILATOR	0.91 X 0.61
V4	VENTILATOR	0.61 X 0.91

AREA DETAILS	SQ.MT	SQ.FT
GROUND FLOOR AREA	2800.46	30144.00
FIRST FLOOR AREA	3919.39	42188.00
SECOND FLOOR AREA	3102.00	33390.00
THIRD FLOOR AREA	3301.48	35537.00
THIRD FLOOR-HEAD ROOM AREA	59.33	639.00
FOURTH FLOOR AREA	1428.12	15372.00
FOURTH FLOOR-HEAD ROOM AREA	69.60	749.00
FIFTH FLOOR AREA	1310.75	14109.00
SIXTH FLOOR AREA	1310.75	14109.00
HEAD ROOM AREA	354.46	3815.00

OFFICE USE:

CONSTRUCTION ENGINEER
V. Prasad, Director
V. Prasad, Director
Registered Construction Engineer
Reg. No. ACE/1984/19/2019
80/16, Ashwini Complex, Market Road,
Pattanamthi - 625 004

QUALITY AUDITOR
V. Prasad, Director
V. Prasad, Director
Registered Quality Auditor (Q)
Reg. No. QA/1984/19/2019
80/16, Ashwini Complex, Market Road,
Pattanamthi - 625 004

ARCHITECT
V. Prasad, Director
V. Prasad, Director
Registered Architect
Reg. No. AR/1984/19/2019
80/16, Ashwini Complex, Market Road,
Pattanamthi - 625 004

STRUCTURAL ENGINEER
V. Prasad, Director
V. Prasad, Director
Registered Structural Engineer
Reg. No. SE/1984/19/2019
80/16, Ashwini Complex, Market Road,
Pattanamthi - 625 004

APPLICANT
V. Prasad, Director
V. Prasad, Director
Registered Applicant
Reg. No. AP/1984/19/2019
80/16, Ashwini Complex, Market Road,
Pattanamthi - 625 004

ENGINEER

PLAN SHOWING THE PROPOSED CONSTRUCTION OF HOSPITAL BUILDING IN S.NO:659/1A1, 659/4A1, 659/5A2, 660/2B, 660/6B, 660/7, 660/8, 660/9, 660/10, 661/3A, 661/3B, 661/4B, 661/5, 661/6, 661/8, 661/9B, 661/10B, 661/22A, 661/24A2, VILLUKURI C VILLAGE, NOW NAGERCOIL CITY MUNICIPAL CORPORATION, KANNIYAKUMARI DISTRICT.

AREA DETAILS

OLD S.NO	NEW S.NO	Sale Deed No	Document Area in Sq.mt	Patta No	Patta Area in Sq.mt
659/1A	659/1A1	4294/2014	1090.00	7978	1073.00
659/4	659/4A1	2629/2014	971.00	12050	972.00
659/5	659/5A2	3956/2014	182.00	12046	182.00
660/2	660/2B	3918/2014	1619.00	7978	1614.00
660/6	660/6B	3918/2014	2350.00	7978	2319.00
660/7	660/7	3918/2014	1400.00	6353	1400.00
660/8	660/8	3918/2014	2850.00	2137	2850.00
660/9	660/9	3956/2014	2175.79	3131	2150.00
660/10	660/10	3889/2014	1255.00		
		4000/2014	607.00		
		3956/2014	628.00	3973	2450.00
661/3	661/3A	2644/2016	92.00	11709	92.00
661/3	661/3B	3918/2014	458.00	12042	458.00
661/4	661/4B	3918/2014	835.00	12043	835.00
661/5	661/5	3918/2014	450.00	1290	450.00
661/6	661/6	3918/2014	150.00	7974	150.00
661/8	661/8	3918/2014	700.00	1568	700.00
661/9	661/9B	3918/2014	190.00	12044	190.00
661/10	661/10B	3918/2014	111.00	12047	111.00
661/22	661/22A	3956/2014	620.00	12051	620.00
661/24	661/24A2	3956/2014	364.00	12045	364.00
		Total	19097.79		18980.00

AREA TAKEN BY CONSIDERATION AS PER

PATTA AREA IN 18980.00 SQ.MT

	FSI AREA	NON FSI AREA	TOTAL BUILDUP AREA
GROUND FLOOR AREA	2800.46	---	2800.46
FIRST FLOOR AREA	3919.39	---	3919.39
SECOND FLOOR AREA	3102.00	---	3102.00
THIRD FLOOR AREA	3301.48	---	3301.48
THIRD FLOOR-HEAD ROOM	---	59.33	59.33
FOURTH FLOOR AREA	1428.12	---	1428.12
FOURTH FLOOR-HEAD ROOM	---	69.60	69.60
FIFTH FLOOR AREA	1310.75	---	1310.75
SIXTH FLOOR AREA	1310.75	---	1310.75
HEAD ROOM AREA	---	354.46	354.46
WATCHMEN ROOM - G.F	---	6.25	6.25
TOTAL	17172.95	489.64	17662.59

OPEN SPACE RESERVATION 1 = 1363.37 SQ.MT

OPEN SPACE RESERVATION 2 = 546.00 SQ.MT

OPEN SPACE RESERVATION (10.03%) = 1909.37 SQ.MT

FLOOR SPACE INDEX & FLOOR AREA RATIO

F.S.I. = $\frac{\text{FLOOR AREA}}{\text{TOTAL SITE AREA}}$ F.S.I. = $\frac{17172.95}{18980.00} = 0.905$

0.905 < 2.00

PARKING CALCULATION ACCORDING TO T.N.C.D.R.

HOSPITAL PARKING:-

UPTO 3000 SQ.MT = 1 CAR & 1 TWO WHEELER FOR EVERY 100 SQ.MT

ABOVE 3000 SQ.MT = 1 CAR & 1 TWO WHEELER FOR EVERY 150 SQ.MT

HOSPITAL AREA = 17172.95

[The number of car/two wheeler parking spaces required shall be calculated for 75% of the total plinth area in the buildings]

PARKING AREA = 12879.71


12879.71/150 = 85.86 SAY 86 NOS

REQUIRED PARKING = 86 CAR & 86 TWO WHEELER


AVAILABLE PARKING = 96 CAR & 137 TWO WHEELER

(HENCE OK)


COLOURS	REFERENCE
	SITE BOUNDARY
	EXISTING ROAD
	OPEN SPACE RESERVATION
	BUILDING
	DRIVE WAY

 

ELEVATION

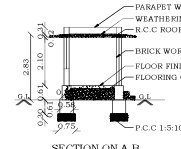

SECTION ON A-B

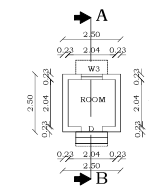

WATCHMEN ROOM GROUND FLOOR PLAN

SITE PLAN

SCALE 1:400

Document verified by: [Signature]
 Date: 10/10/2018

OFFICE USE:

V. Prasad
 V. Prasad
 Registered Construction Engineer
 Reg. No. RCE/TN/10/2819
 84/1, SRM Complex, Madurai Road,
 Palayamkottai - 2. Mobile: 94427 95524

CONSTRUCTION ENGINEER

QUALITY AUDITOR

[Signature]
 SUGANNA SODHAKI NATH
 SUGANNA SODHAKI NATH
 CHAIRMAN, KANNIYAKUMARI
 MUNICIPAL CORPORATION

ARCHITECT

STRUCTURAL ENGINEER:

[Signature]
 B. P. DURAI MUTHU
 B. P. DURAI MUTHU
 REGISTERED CIVIL ENGINEER
 REG. NO. RCE/TN/10/2819
 84/1, SRM Complex, Madurai Road,
 Palayamkottai - 2. Mobile: 94427 95524

APPLICANT

ENGINEER: