




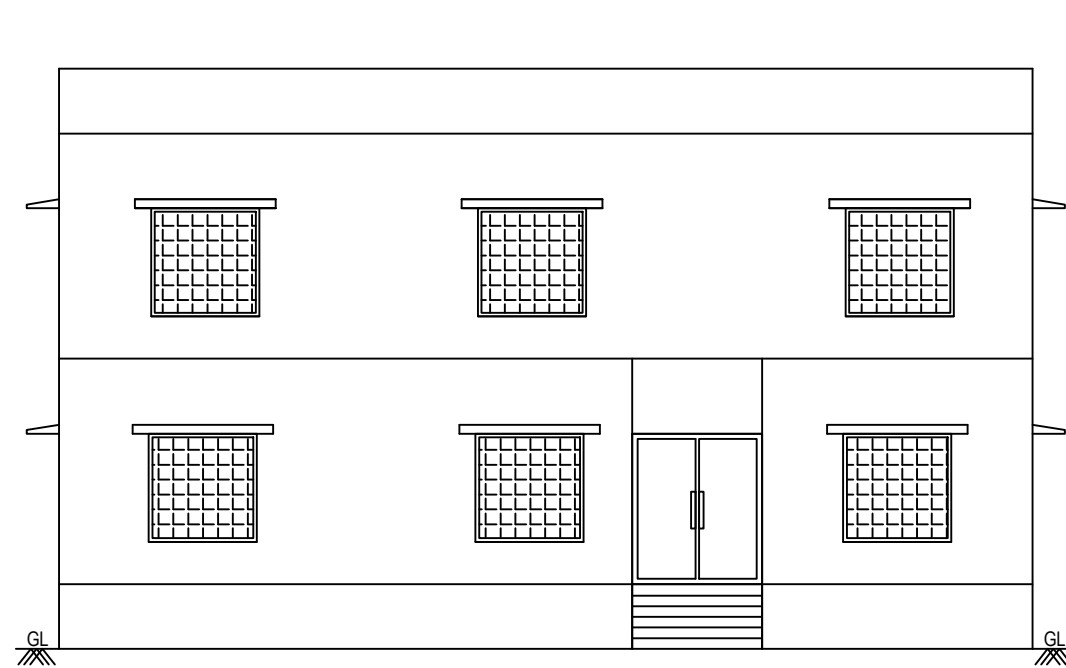


ELEVATION

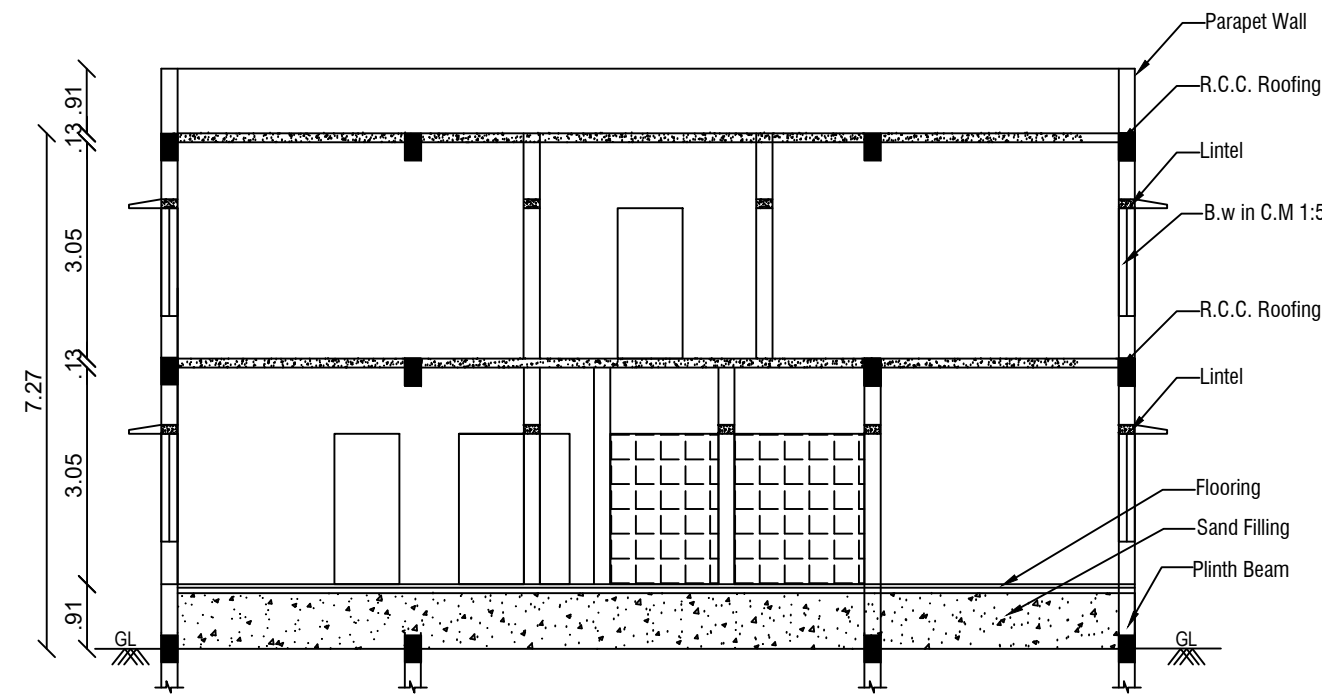




SECTION ON A-B

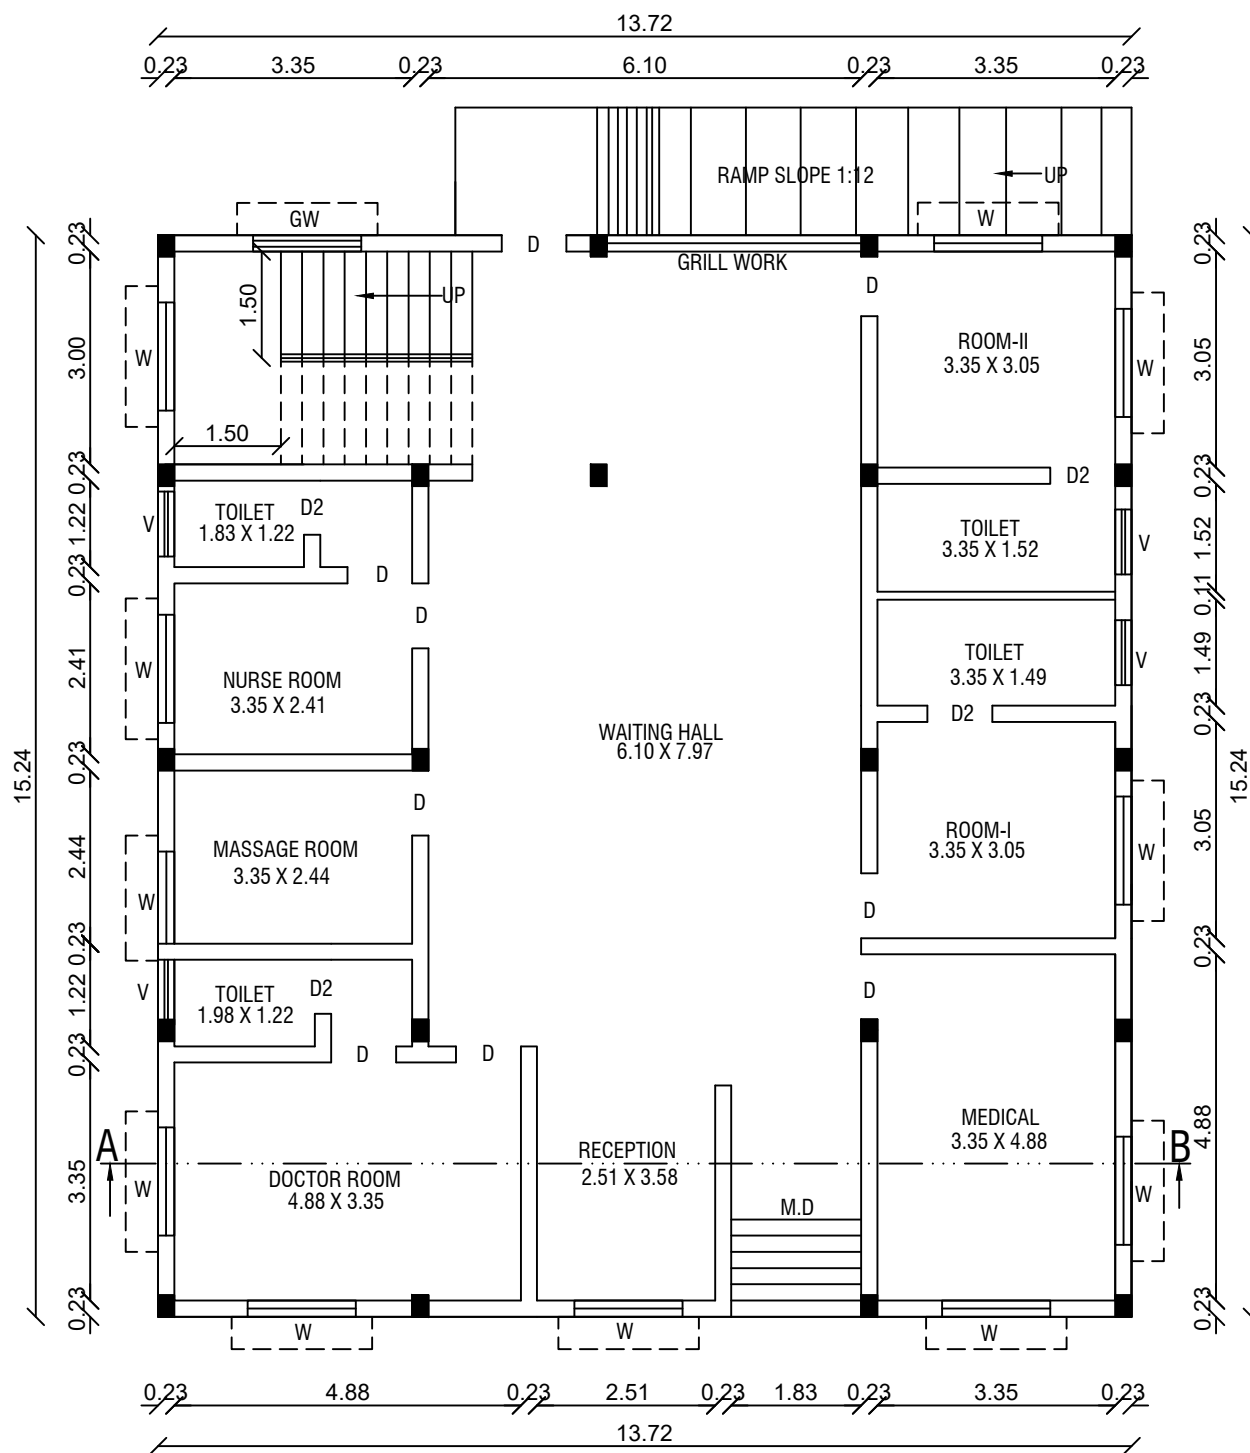

GROUND FLOOR PLAN

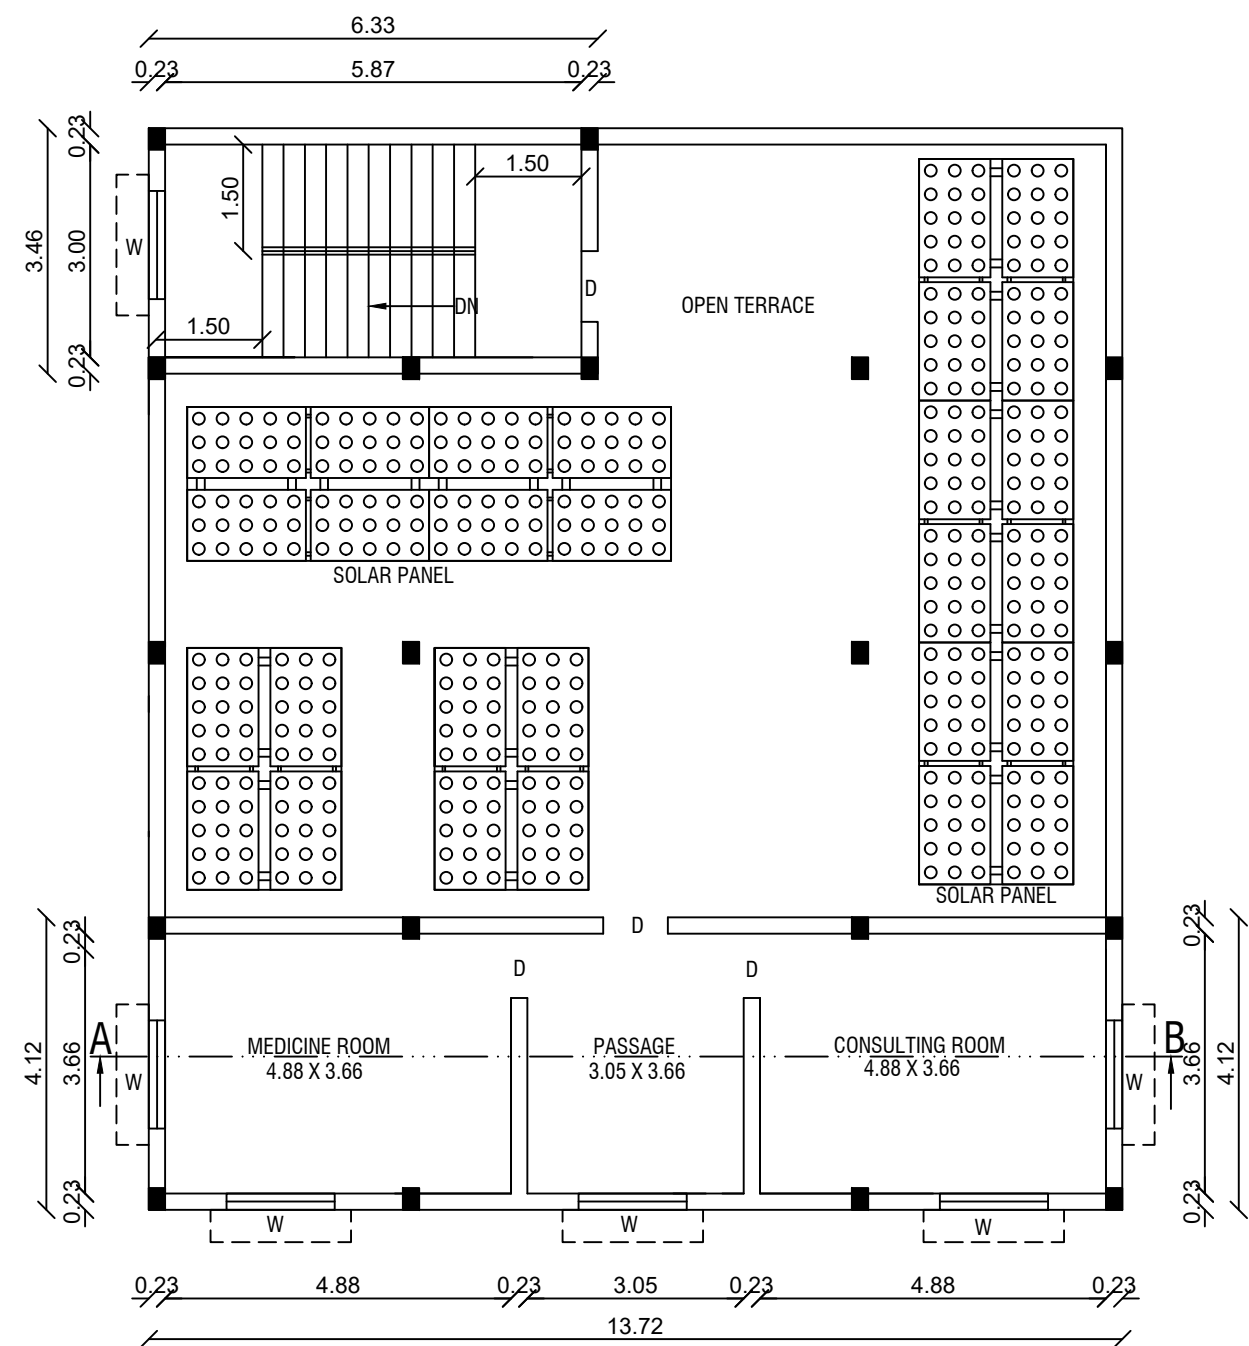

FIRST FLOOR PLAN

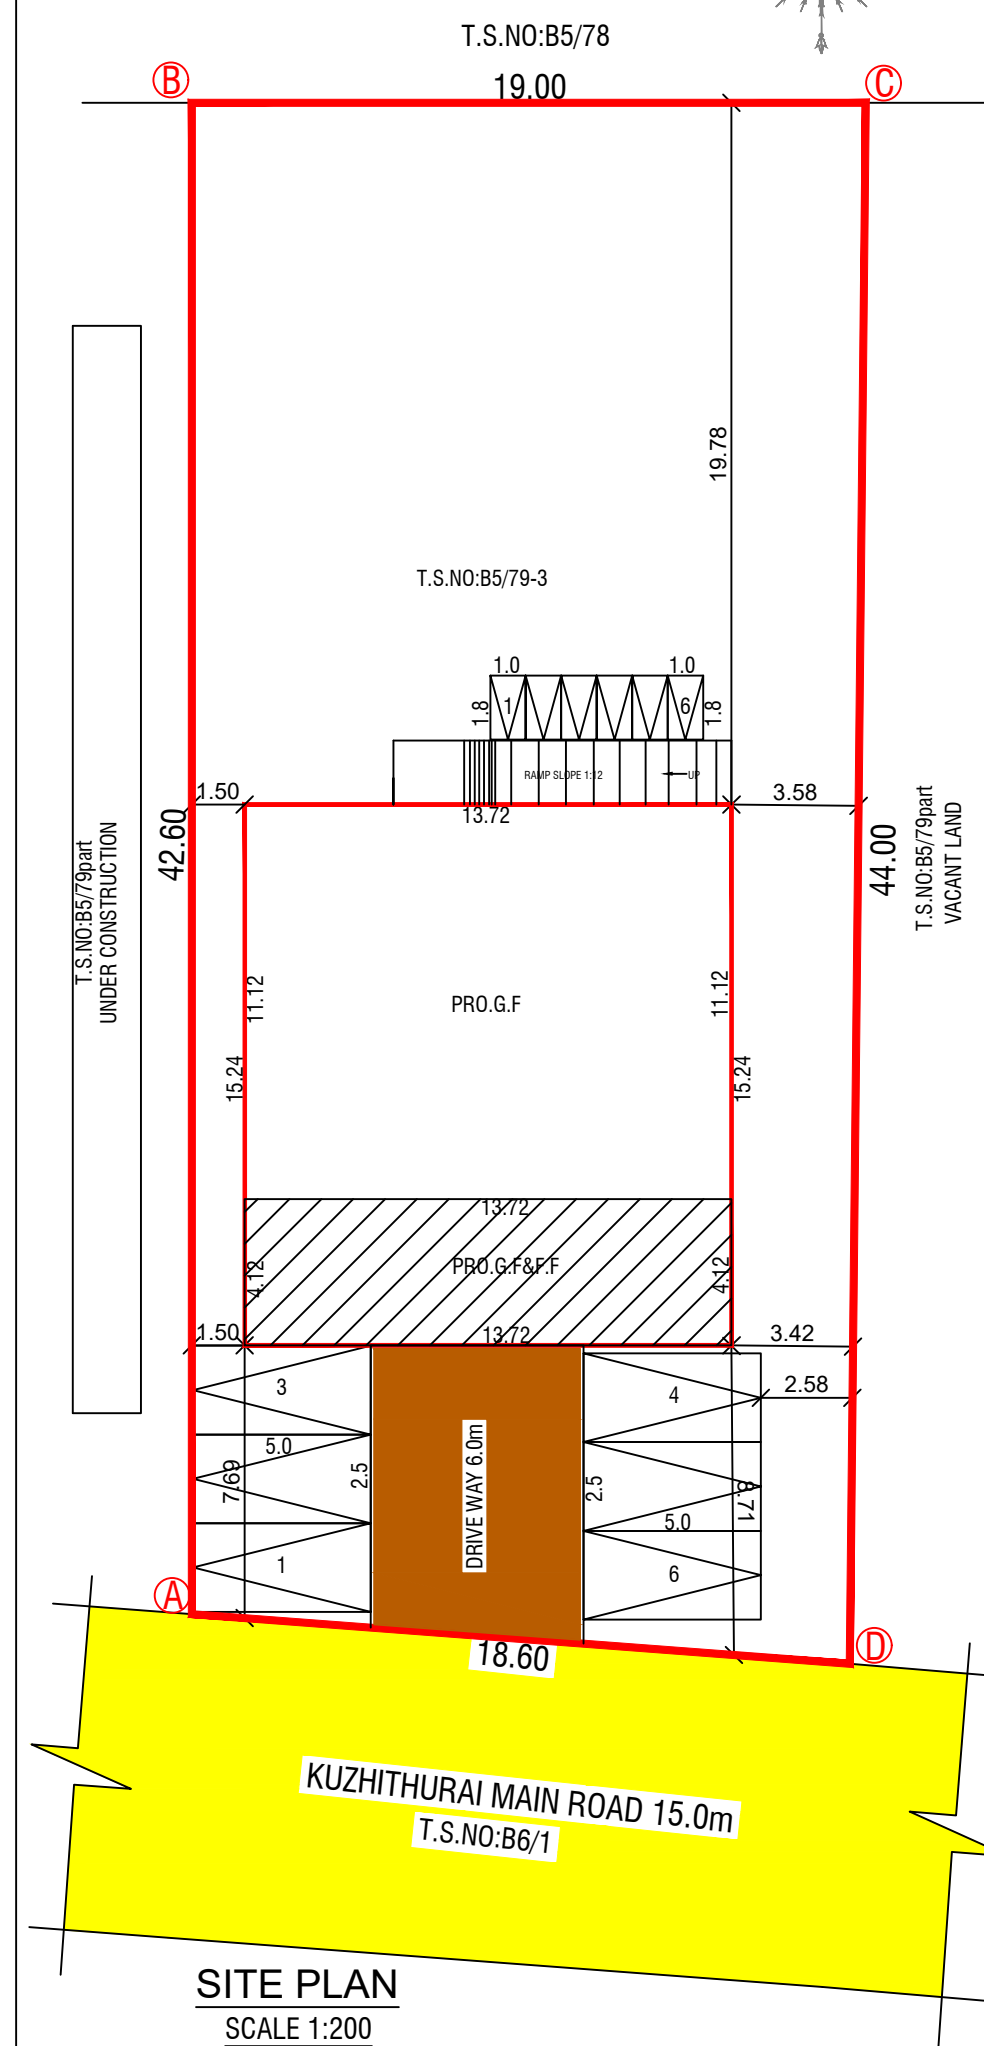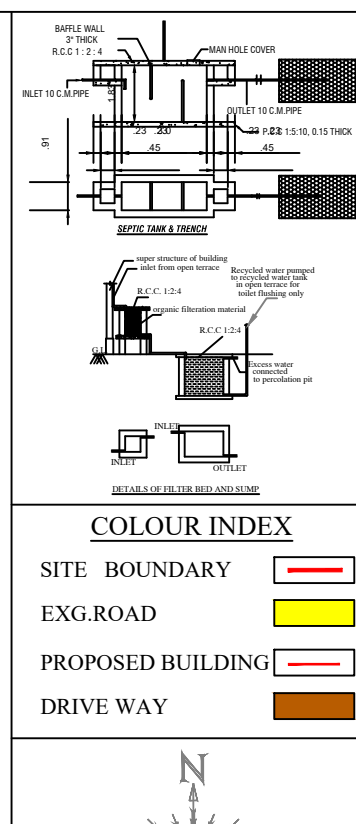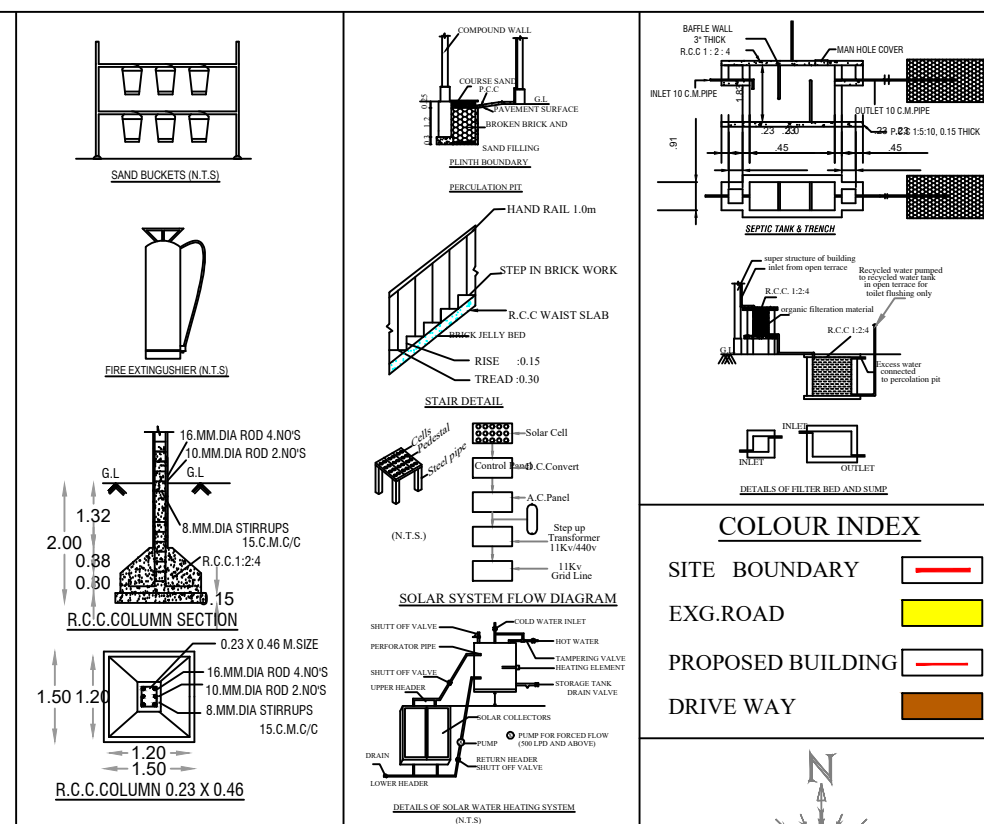

PLAN SHOWING THE PROPOSED CONSTRUCTION OF CLINIC BUILDING IN T.S.NO: B5/79-3 KUZHITHURAI MUNICIPALITY, VILAVANCODE TALUK, KANNIYAKUMARI DISTRICT.

ALL DIMENSIONS ARE IN METER, SCALE 1:100 & 200

APPLICANT NAME: G.RAJASEKHAR
S/O, GOPALAN
10/135, MAAVIDU VILAI, CSI CHURCH ROAD,
KUZHITHURAI, VILAVANCODE, KANYAKUMARI.

AREA STATEMENTS			SQ. M	SQ.FT
SITE AREA			800.00	8611.20
Building Details	FSI Area sq.m	Non FSI Area sq.m	Total Area sq.m	Total Area sq.ft
Ground Floor	209.16	-	209.16	2251.39
First Floor	56.57	-	56.57	608.91
Head Room	-	21.90	21.90	235.73
Total Floor	265.73	21.90	287.63	3096.03

OPEN SPACE AREA: 606.64 6529.87

JOINERIES DETAILS			PARKING CALCULATION	
MD	MAIN DOOR	1.83 X 2.10	Area = 287.63Sq.m	
D	DOOR	0.91 X 2.10	1 Car for every 50sq.m	
D2	DOOR	0.76 X 2.10	= $\frac{287.63}{50} = 5.75 = \text{SAY } 6$	
W	WINDOW	1.52 X 1.52	1 Two wheeler for every 50sq.m	
GW	GRILL WINDOW	1.52 X 1.52	= $\frac{287.63}{50} = 5.75 = \text{SAY } 6$	
V	VENTILATOR	0.91 X 0.61	Required Parking = 6Car & 6Two wheeler	
FLOOR SPACE INDEX			Provided Parking = 6Car & 6Two wheeler	
F.S.I = $\frac{265.73}{800.00} = 0.33 < 2.0$				

ONLINE APPLICATION NO. SWP/BPA/011876/2023
SWP/BP/ADKKD NO. 68/2023

OFFICE USE

APPLICANT
REG.ENGINEER

P. K. Thameemul Ansari, B.E., M.E.
Reg.No: RE-1/KKDTCP/013/2022
729, Jubilee Complex, M.S. Road
Vadasey, Nagercoil, Kanniyakumari