


ELEVATION

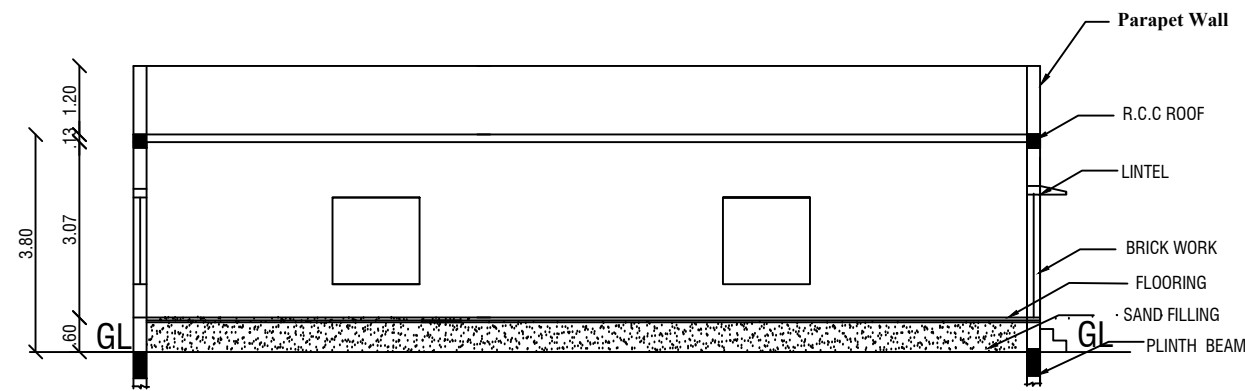


SECTION ON AB


PLAN SHOWING THE PROPOSED
CONSTRUCTION OF COMMERCIAL SHOP
BUILDING IN R.S.NO: 436/2 AT
NEENDAKARAI A EAST VILLAGE
NAGERCOIL CORPORATION,
AGASTHEESWARAM TALUK,
KANYAKUMARI DISTRICT.

ALL DIMENSIONS ARE IN METER, SCALE 1:100 & 200


COLOR CODE	AREA DETAILS	SQ.M	SQ.FT
	SITE AREA	700.00	7534.80
	PRO.GROUND FLOOR	281.86	3033.94
	OPEN SPACE AREA	418.14	4500.86
	DRIVE WAY		
	EXG.ROAD		

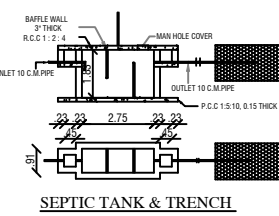

SEPTIC TANK & TRENCH

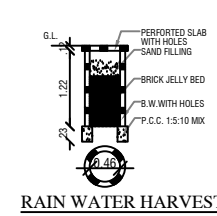

RAIN WATER HARVEST

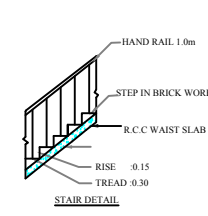

STAIR DETAIL


FLOOR SPACE INDEX

= FLOOR AREA / SITE AREA
= 281.86 / 700.00
= 0.40 < 2.0

PARKING CALCULATION

SHOP
G.F. = 281.86 Sq.m (excluding the first 50sq.m)
Parking required area :281.86 - 50 = 231.86 Sq.m
car parking required area:231.86/50 = 4.64 Say 5 Car
Two wheeler Parking required area:231.86/50 = 5 No's


ONLINE APPLICATION NO:SWP/BPA/0294709/2024
SWP/BP/NLPA/ NO: 43/2024
L.P/NLPA/ NO: 14/2024

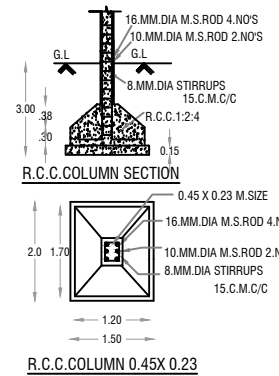

R.C.C COLUMN 0.45X0.23



FIRE EXTINGUISHER (N.T.S)

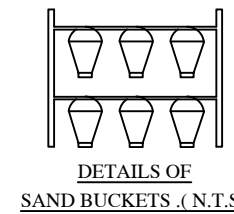


DETAILS OF SAND BUCKETS (N.T.S)




APPLICANT

REG.ENGINEER

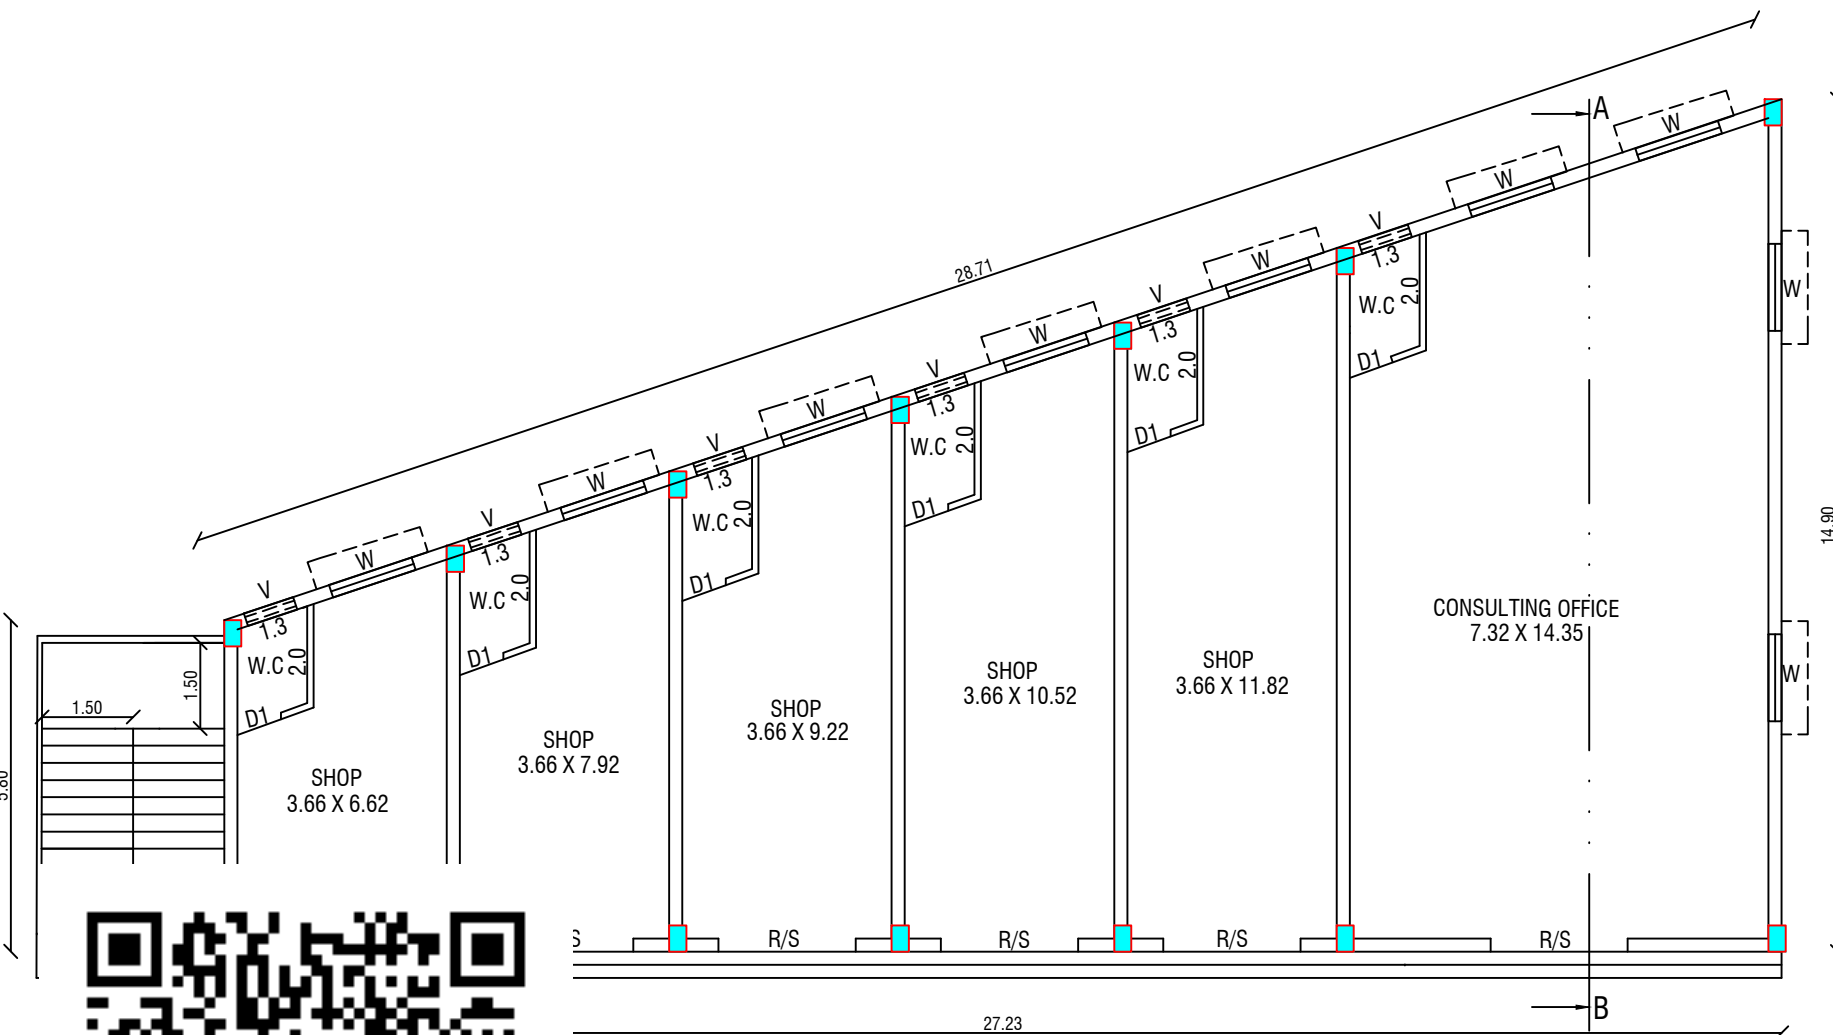

GROUND FLOOR PLAN

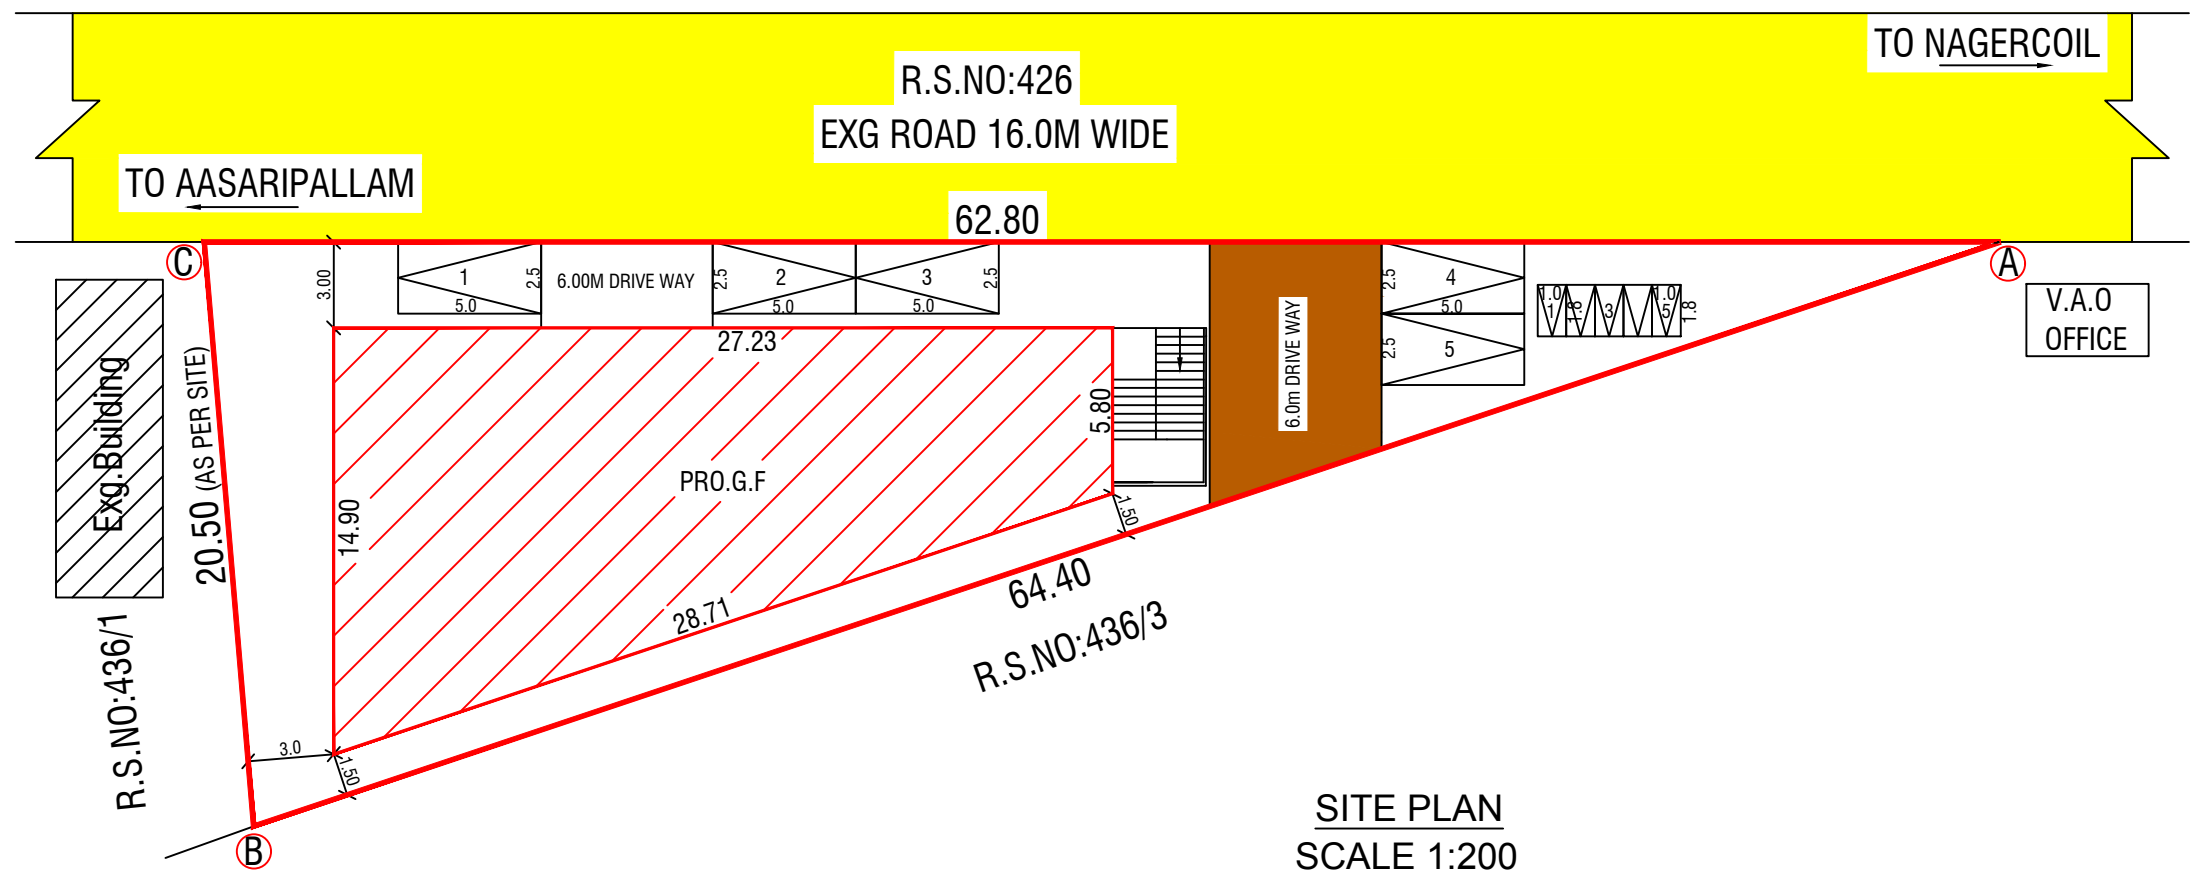

SITE PLAN
SCALE 1:200