
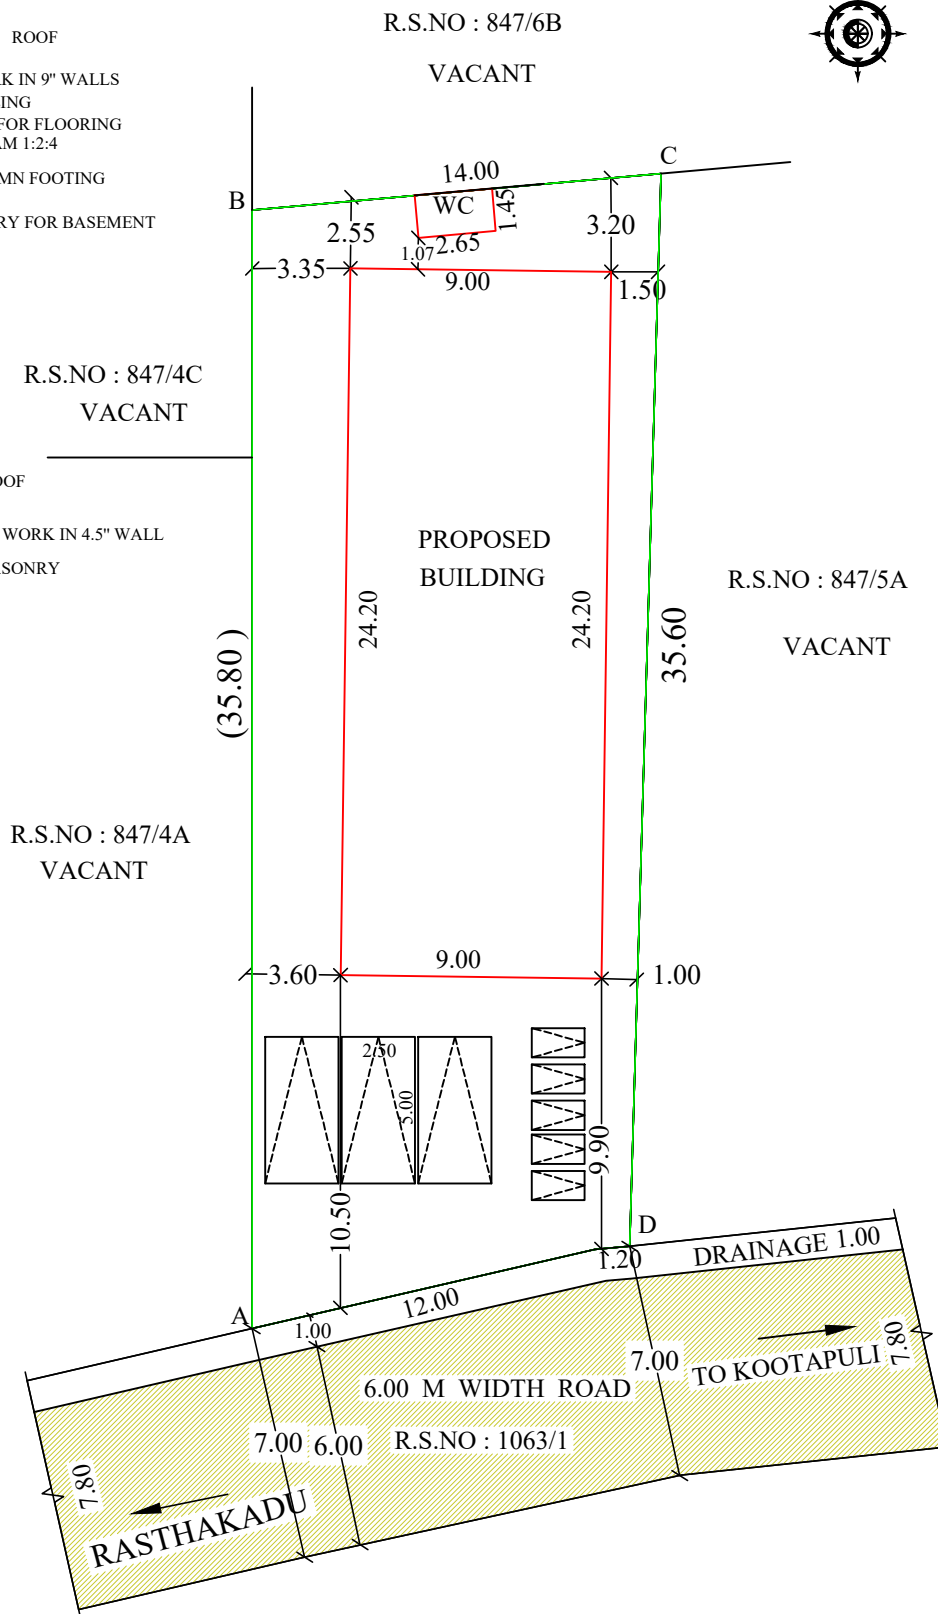
 
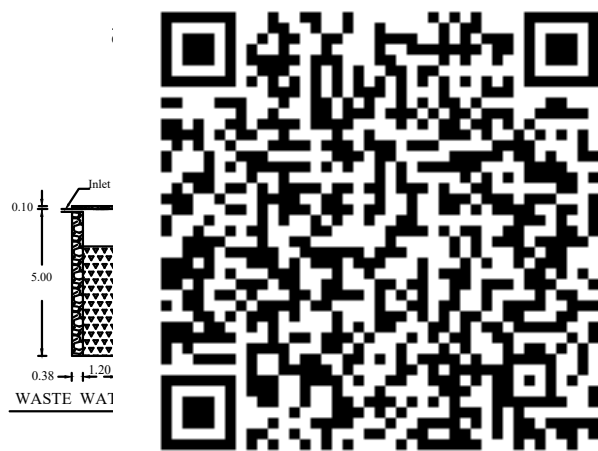
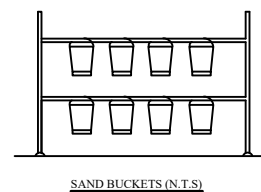
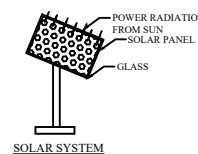
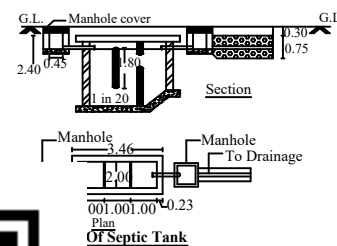
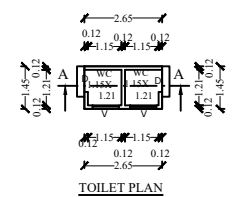
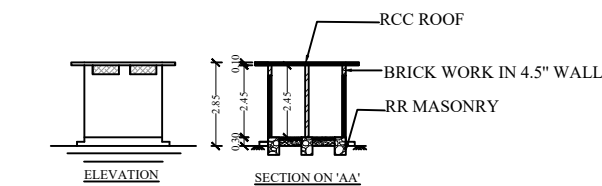
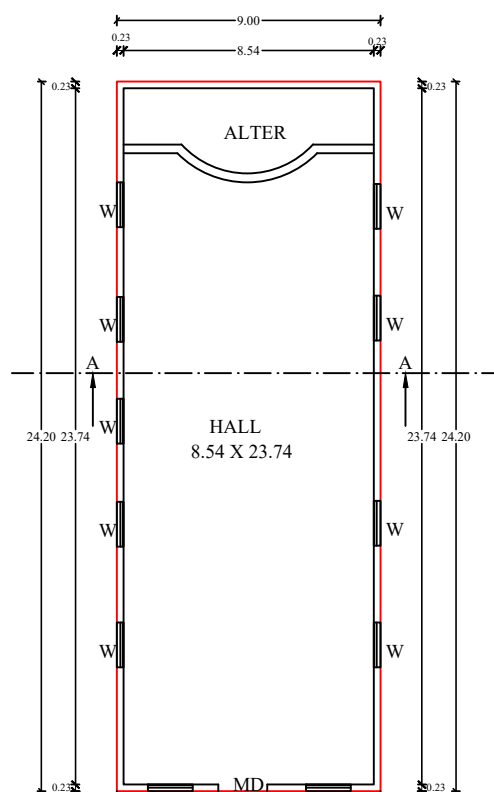
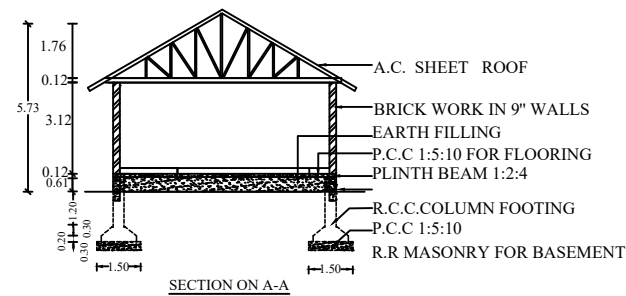
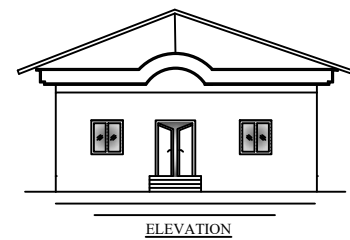


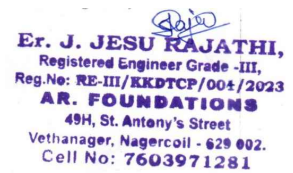

PLAN SHOWING THE PROPOSED CONSTRUCTION OF CHURCH BULIDING,
AFTER DEMOLISHING THE EXISTING DOOR NO : 11/94-1, IN RE.SY.NO : 847/5B OF
ANJUGRAMAM VILLAGE AT KANIMADAM, ANJUGRAMAM TOWN PANCHAYAT,
AGASTEESWARAM TAULK , KANNIYAKUMARI DISTRICT.

AREA DETAILS				JOINERY DETAILS	
SITE AREA : 485.64 Sq.m - 5227.43 SFT				D DOOR - 1.20 X 2.40	
				D1 DOOR - 0.90 X 2.10	
				W WINDOW - 1.50 X 1.50	
				V VENTILATOR - 0.90 X 0.60	
PROPOSED AREA DETAILS				COLOUR INDEX	
S.NO	DESCRIPTION	FSI (sqm)	FSI (sqft)	BOUNDARY OF THE STE PROPOSED BUILDING EXISTING BUILDING ROAD , STREET	
01	GROUND FLOOR	217.80	2344.40		
02	WC	3.84	41.33		
	TOTAL AREA	221.64	2385.73		
FSI AREA = 221.64 Sqm - 2385.73 Sq.ft					
VACANT AREA : 267.84 Sq.m					
FLOOR AREA RATIO: FSI - $\frac{221.64}{485.64} = 0.46 < 2.00$					
PARKING SPACE CALCULATION: RELIGIOUS BUILDING 1 car space for every 100 sq.m of floor area or part thereof and 1 Two wheeler space for every 50Sqm of floor area or part thereof FSI AREA = 221.64 Sqm Car Parking = $\frac{221.64}{100} = 2.22$ Nos = Say 3Nos Two wheeler Parking = $\frac{221.64}{50} = 4.43$ Nos = Say 5Nos PROVIDED PARKING Car Parking = 3 NOS Two wheeler Parking = 5 NOS				NOTE: 1. RAIN WATER HARVESTING RECYCLING IS TO BE PROVIDED. 2. BATH ROOM AND WASHBASIN RECYCLING WATER SYSTEM IS TO BE PROVIDED. 3. FIRE EXTINGUISHER IS TO BE PROVIDED. 4. EMERGENCY ALARM IS TO BE PROVIDED. 5. SOLAR ASSITED WATER HEATING SYSTEM IS TO BE PROVIDED. 6. WASTE WATER COLLECTED TO SUMP AND DISPOSED BY PRIVATE SEWAGE TRUCKS. 7. SOLID WASTE DISPOSED BY MUNICIPAL TRUCKS. 8. RAIN WATER PERCULATION PIT IS TO BE PROVIDED. 9. DRINKING WATER PROVIDED AS PER MUNICIPAL NORMS. 10. 'U' TRAP PROVIDED & OR SEPTIC TANK AND WATER TANK. 11. SEWAGE TREATMENT PLANT TO BE PROVIDED. F.E - FIRE EXTINGUISHING SYSTEM. E.A - EMERGENCY ALARM. P.P - PERCULATION PIT.	
1) The Chairman, State Minority Commissionerate Letter No. A1/18/2023, Dated 03.12.2024 addressed to the District Collector, Kanyakumari. 2) Executive Officer, Anjugramam Town Panchayat Letter No. Na.Ka.No.18/2024, Dated 08.12.2024 addressed to the Applicant Thiru. Sathyaseelan, Kanimadam. 3) Secretary to Government, Public (Law & Order-B) Department Secretariat, Chennai Letter No. 4398/L&O. B/ 2023-3, Dated 07.03.2024.				SCALE SITE PLAN = 1:100	
ONLINE APPLICATION NO : SWP/BPA/0354480/2024 SWP/BP/AD KKD NO : 73/2024 LP/AD KKD NO : 34/2024				ALL DIMENSION'S ARE IN METRE	
PREPARED BY:				CERTIFICATE Certified that provision shall be made to provide rain water harvesting arrangements system in the proposed construction.	
"AR' FOUNDATIONS" 49 H St. Antony's street, Vethanagar, Edalakudi (po), Nagercoil- 629002 CELL : 7603971281.				ADDRESS MR.I.SATHYA SEELAN S/O.MR.IYYAPAZHAM 10/8, KANIMADAM, ANJUGRAMAM-629401, KANYAKUMARI DISTRICT.	
Date : 14.12.2024 Drawn by : Er.J.Jesu Rajathi, DCE., E-mail Id : rajathij39@gmail.com				 SIGNATURE OF OWNER	
				 Er. J. JESU RAJATHI, Registered Engineer Grade -III, Reg.No: RE-III/KKDTCP/004/2023 AR. FOUNDATIONS 49H, St. Antony's Street Vethanagar, Nagercoil - 629 002. Cell No: 7603971281 REGISTERED ENGINEERS	