




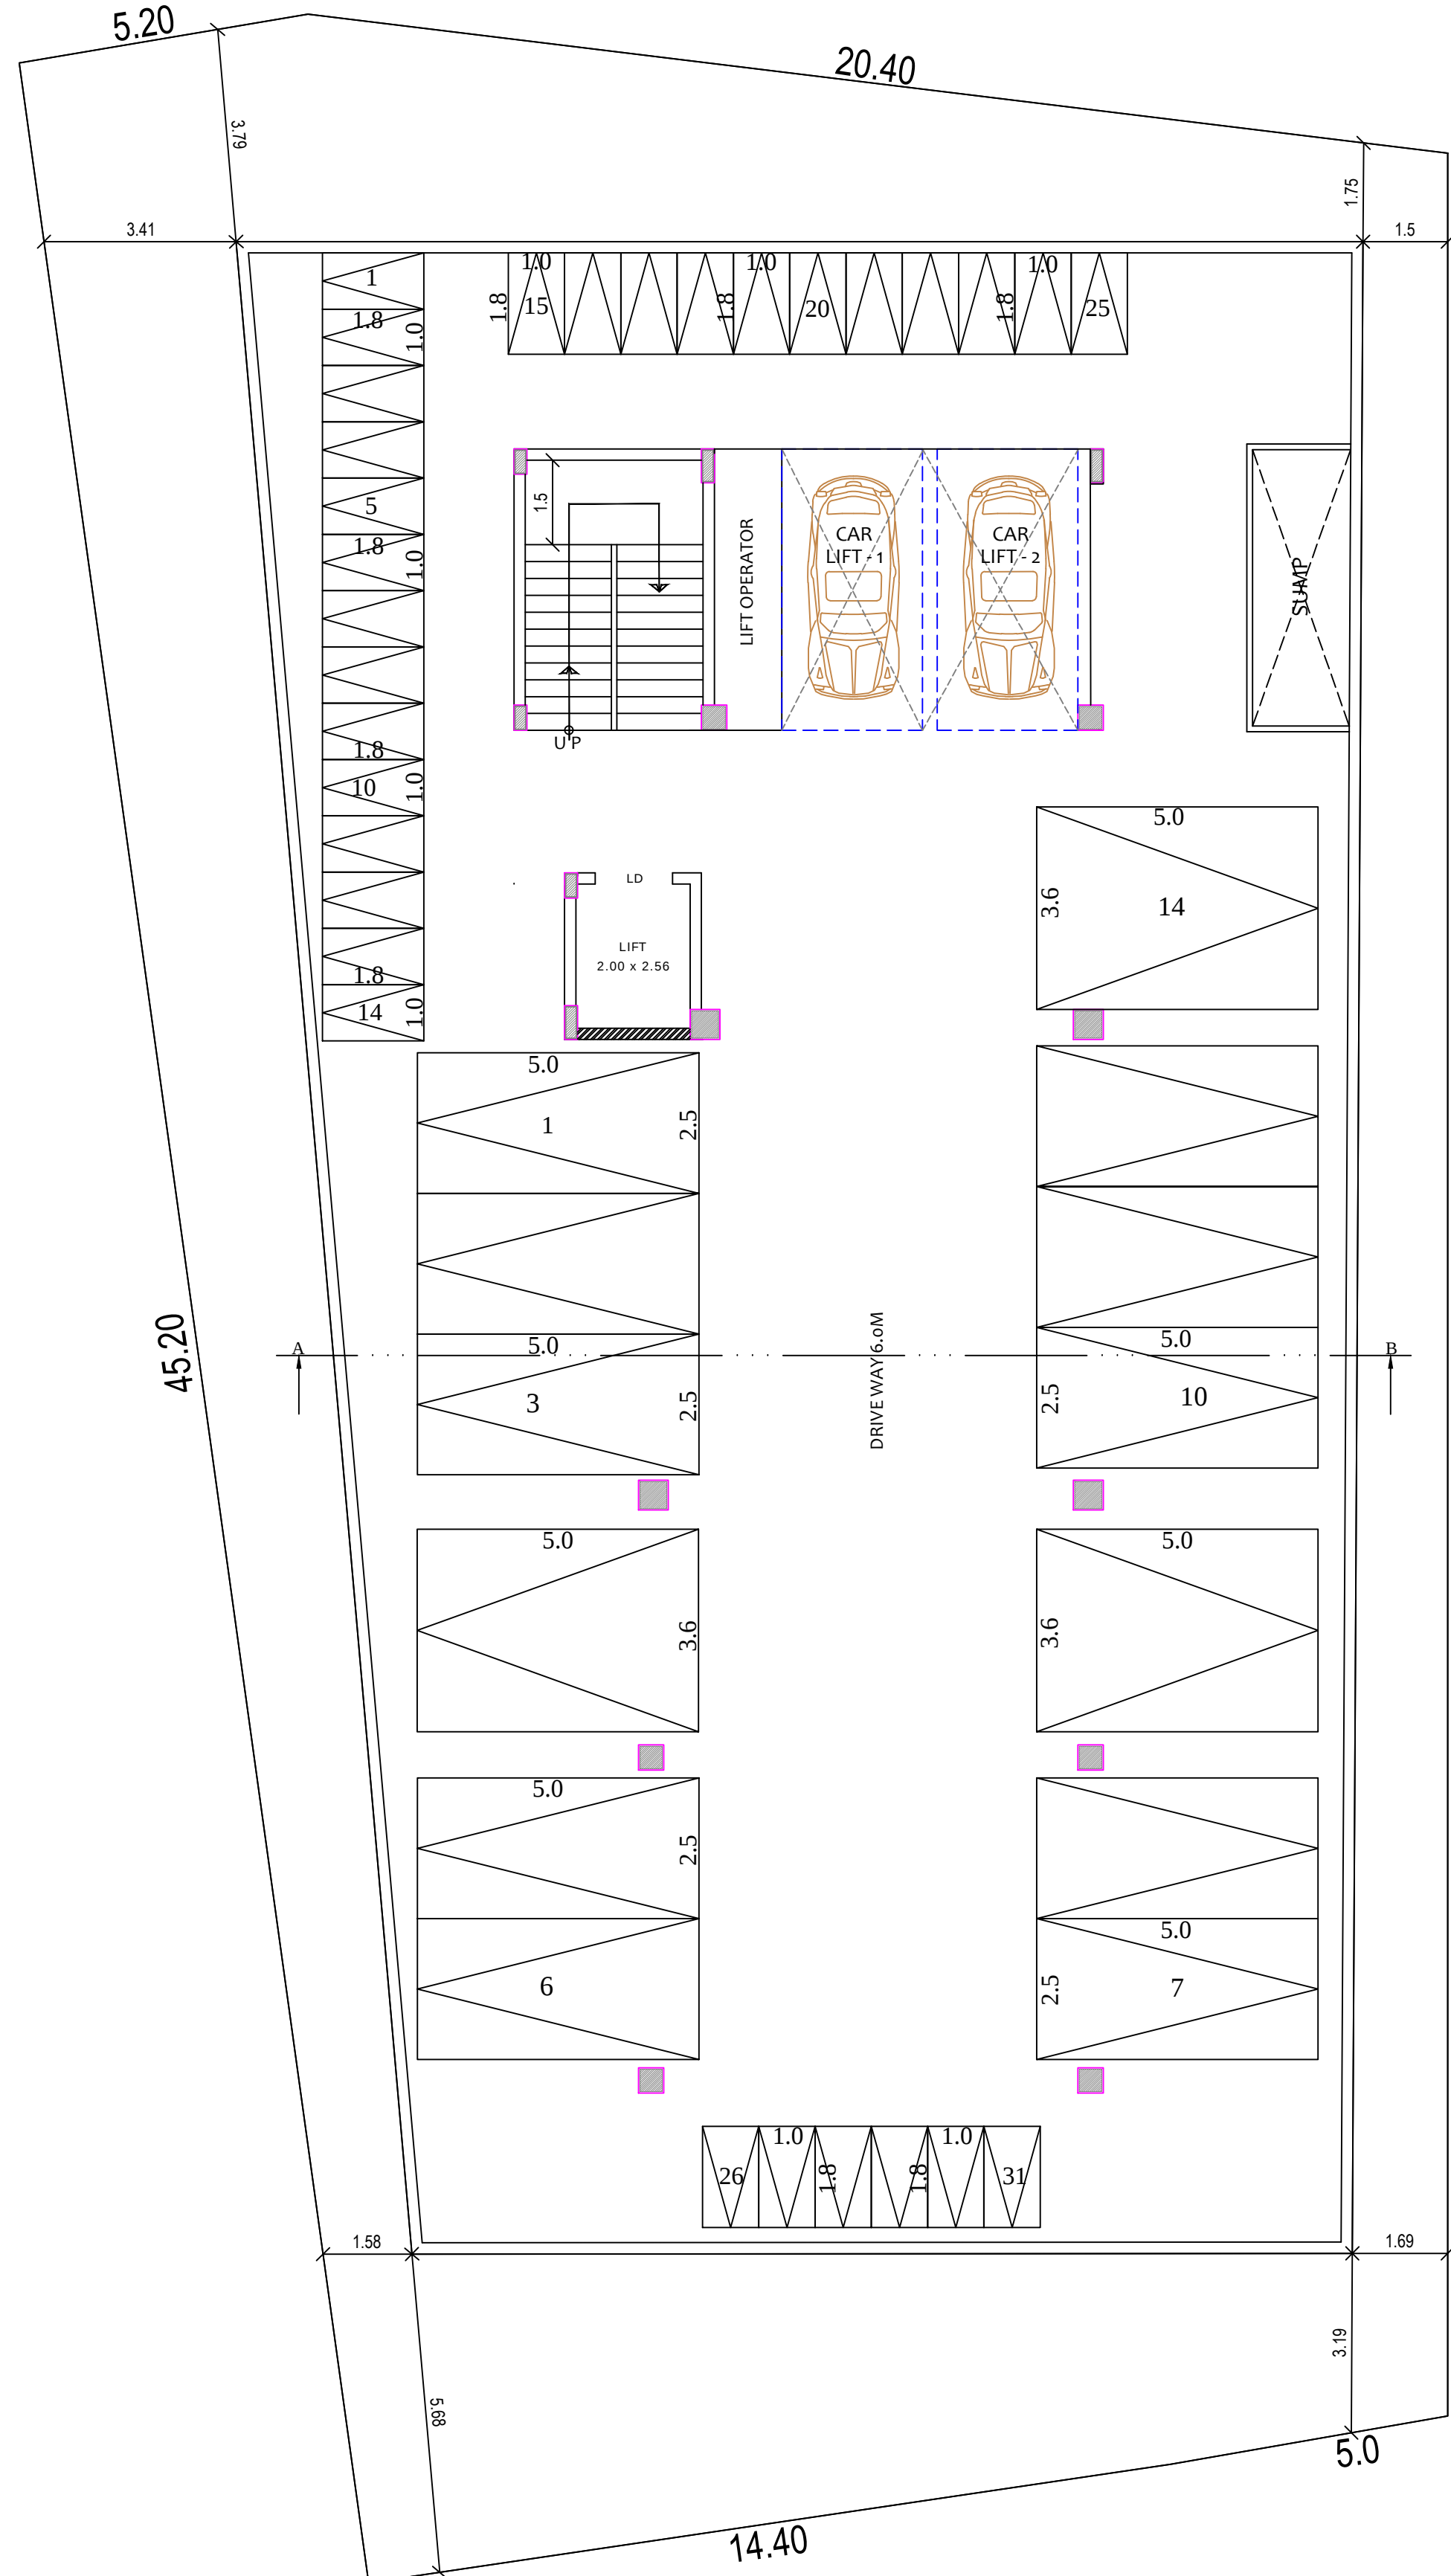


BASMENT FLOOR PLAN

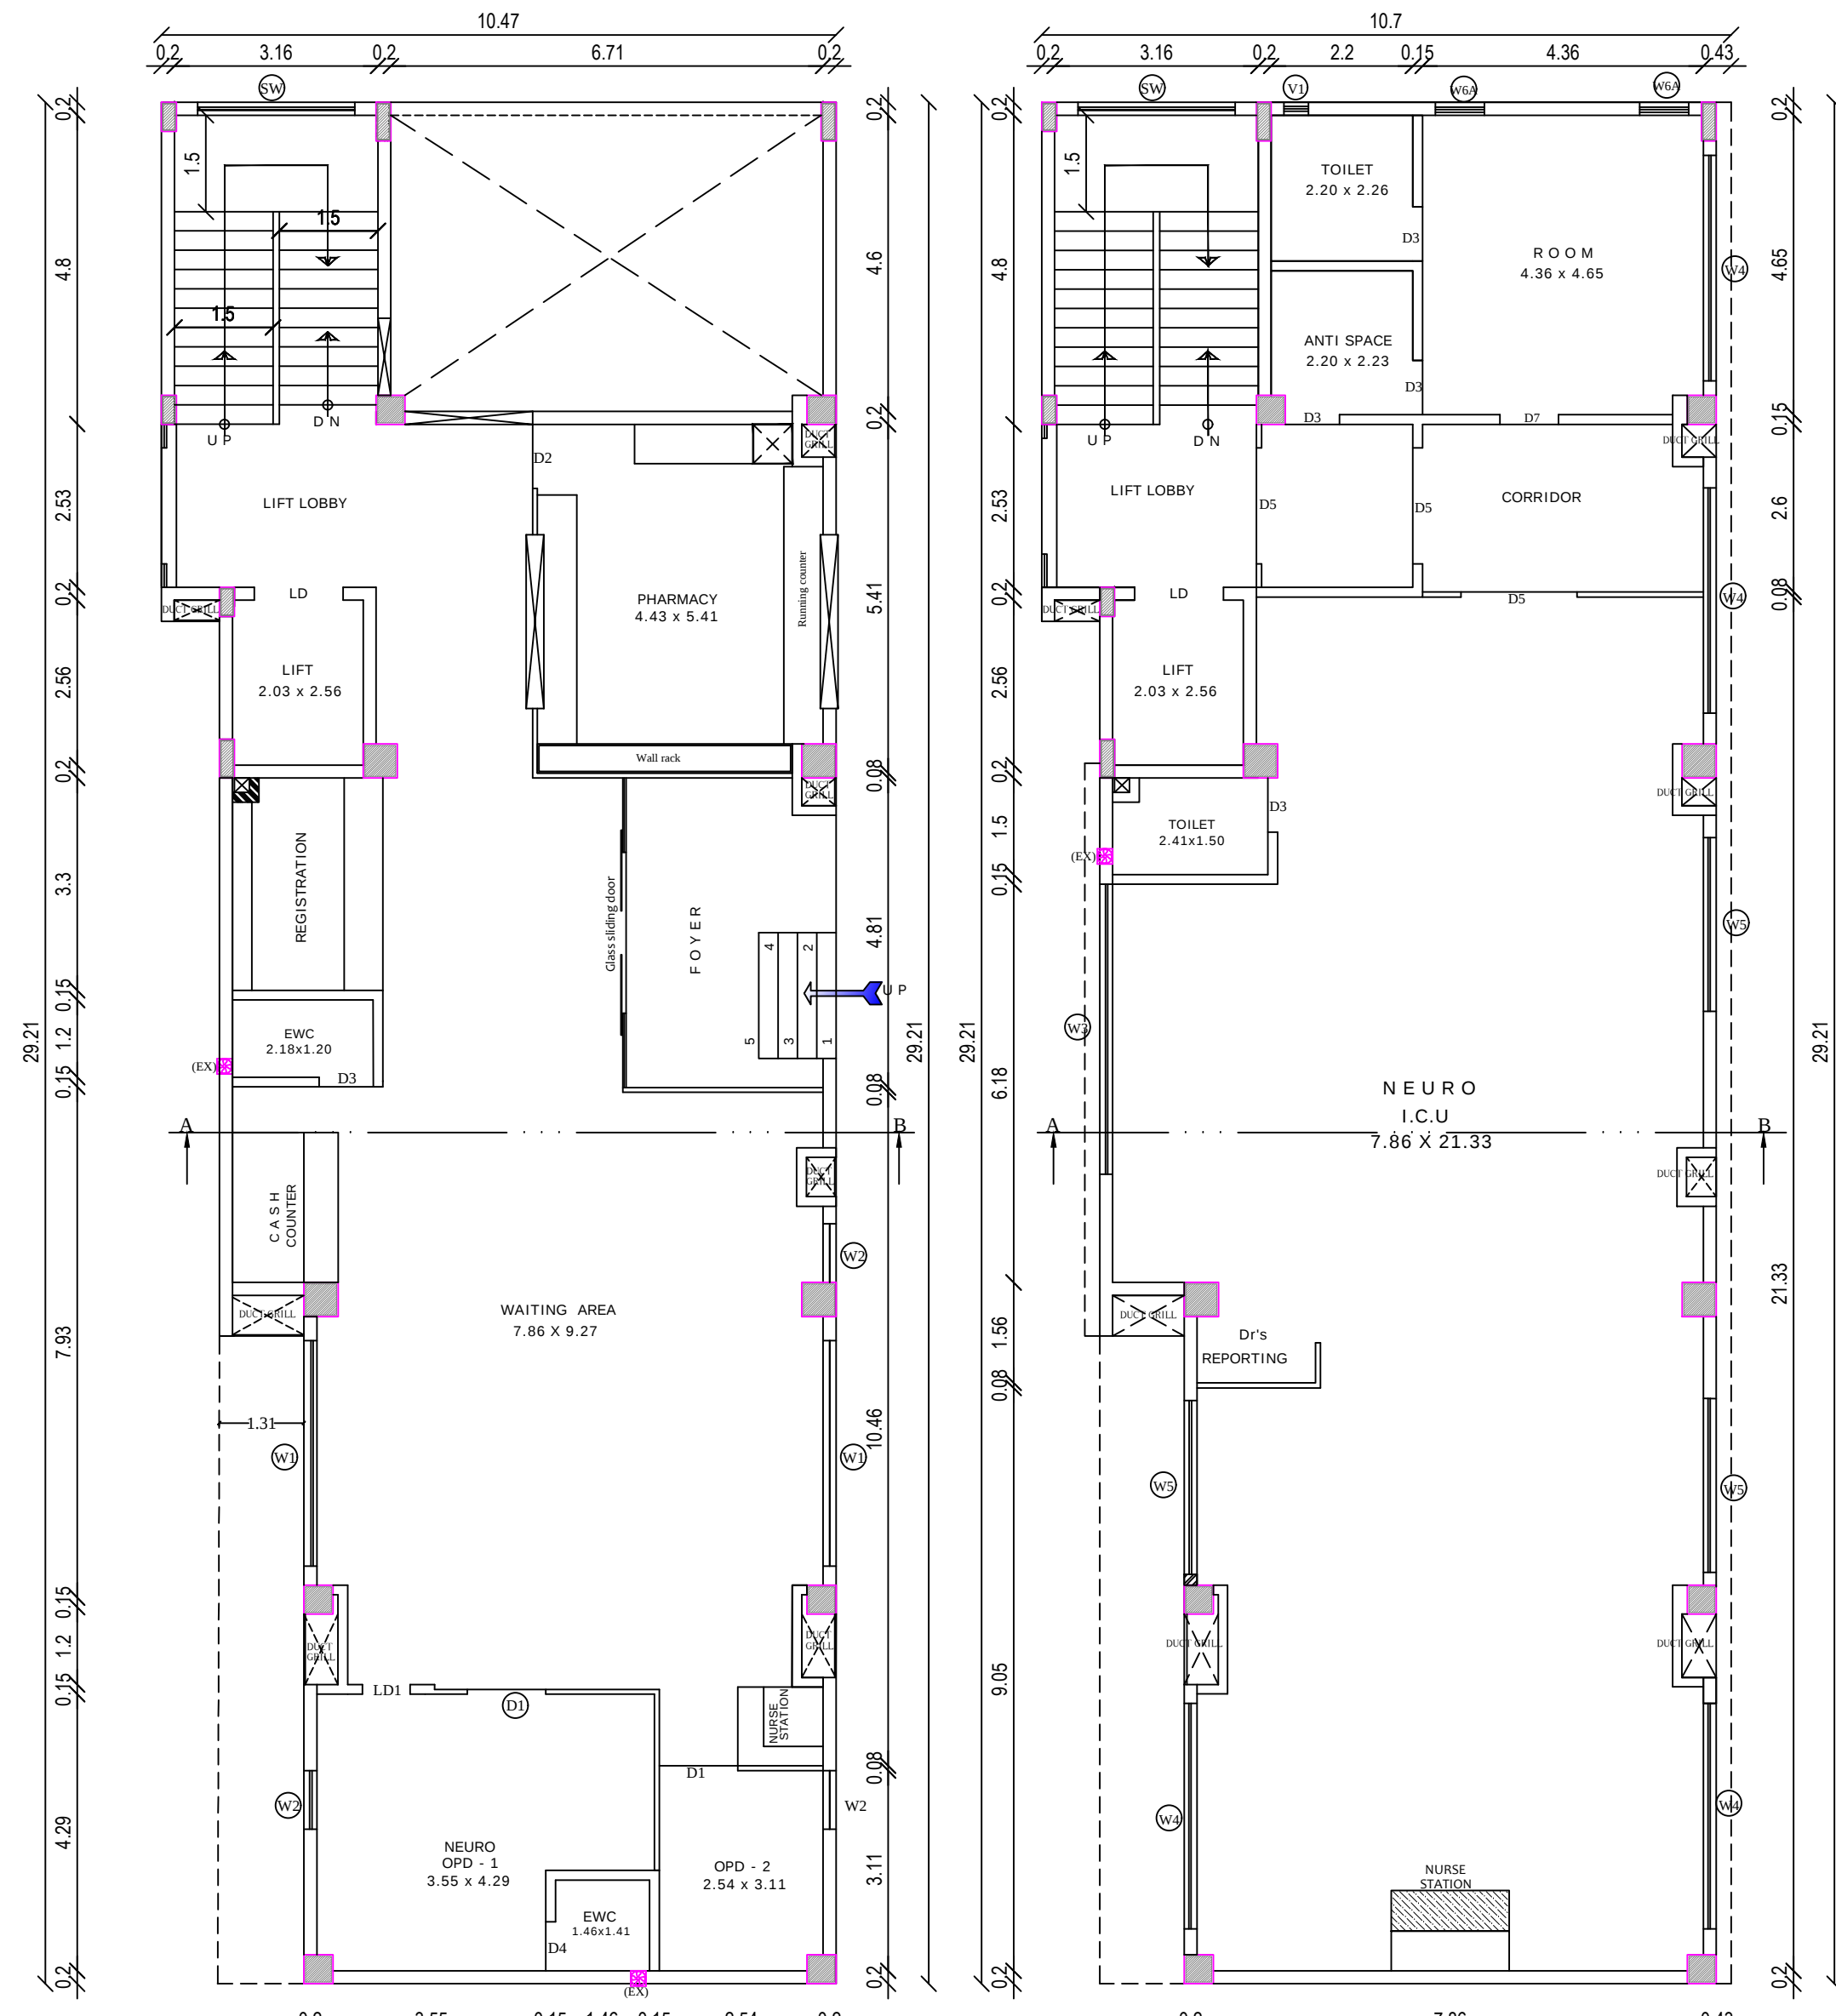


GROUND FLOOR PLAN

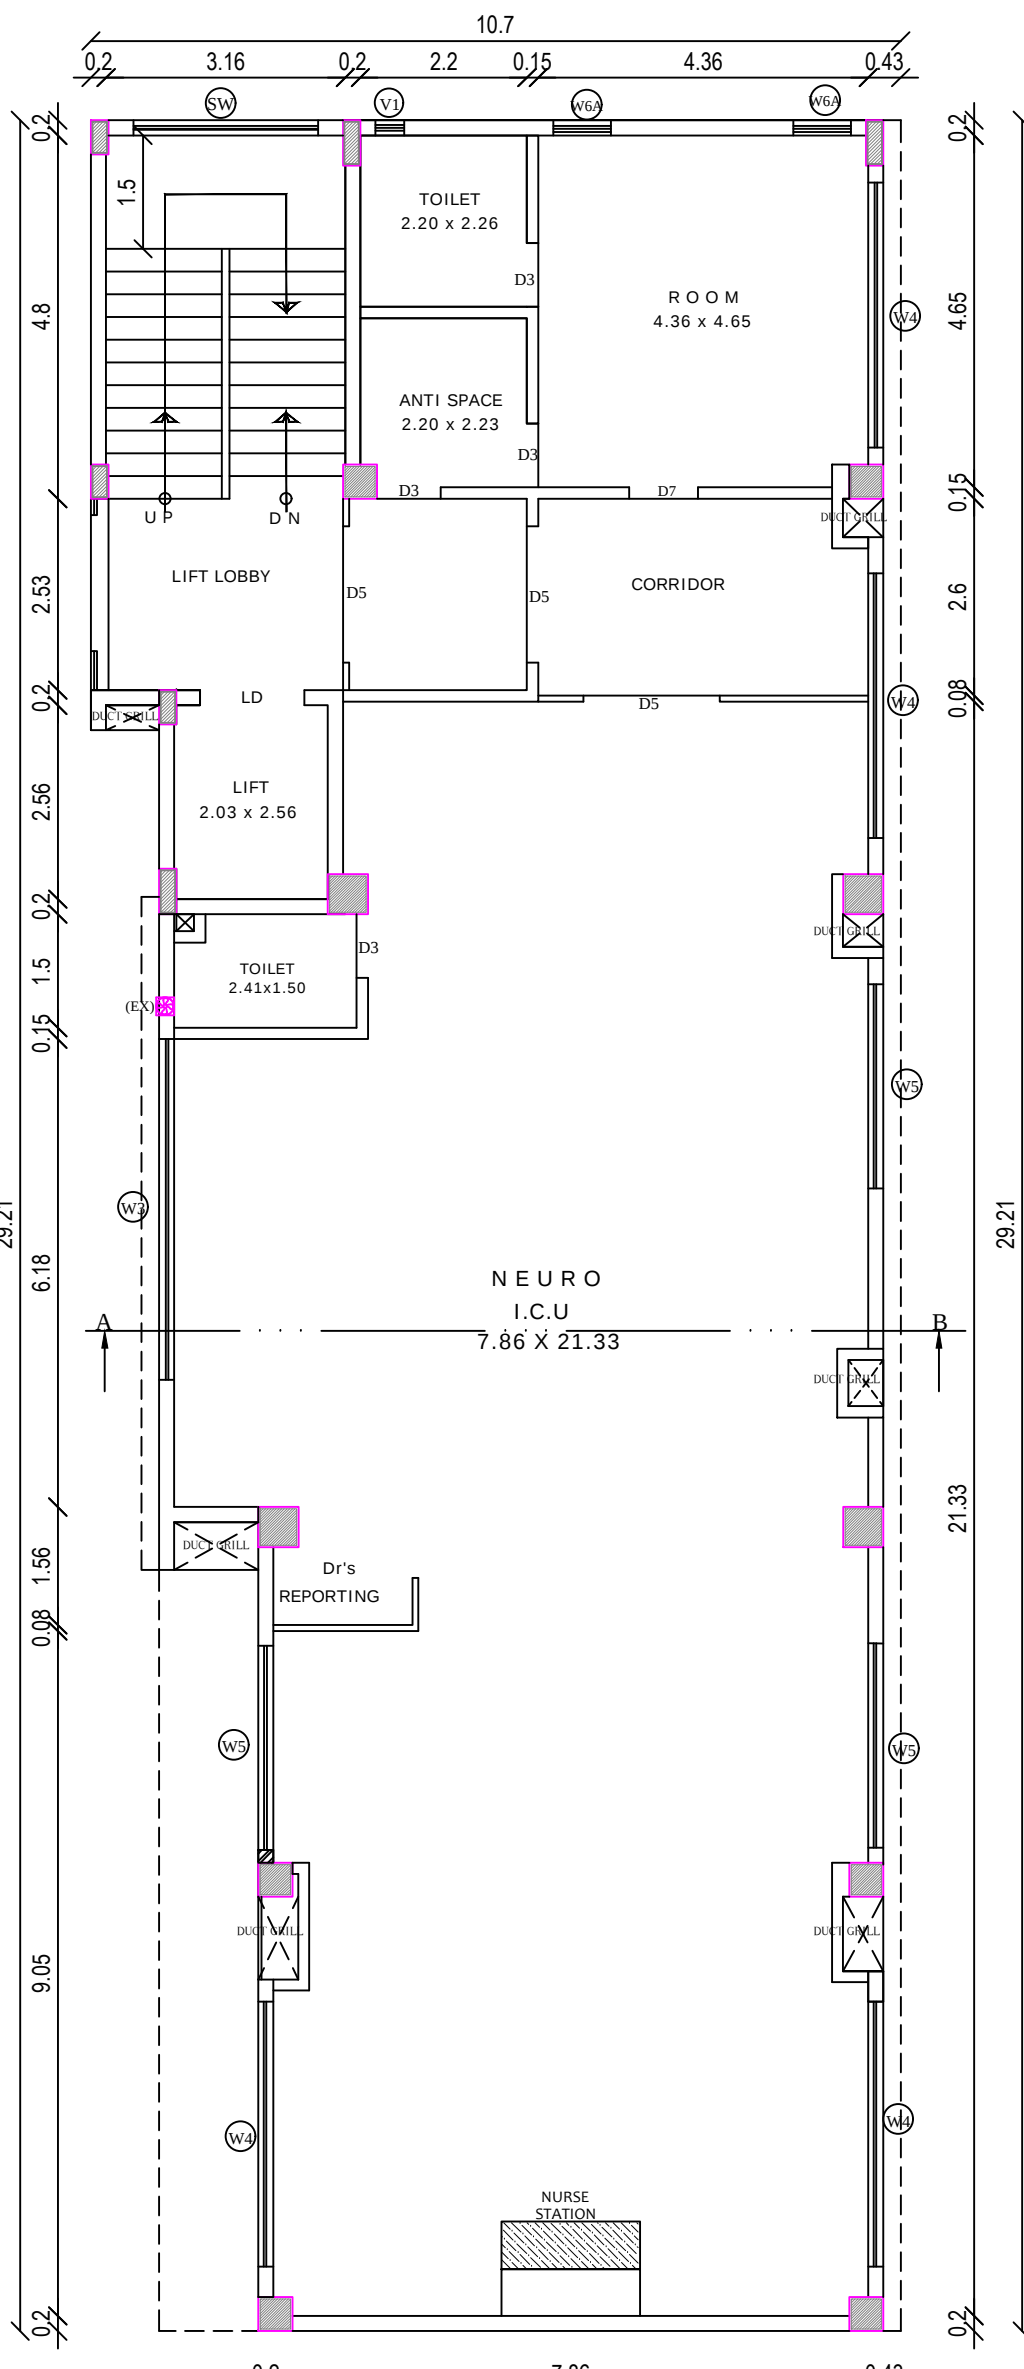


FIRST FLOOR PLAN

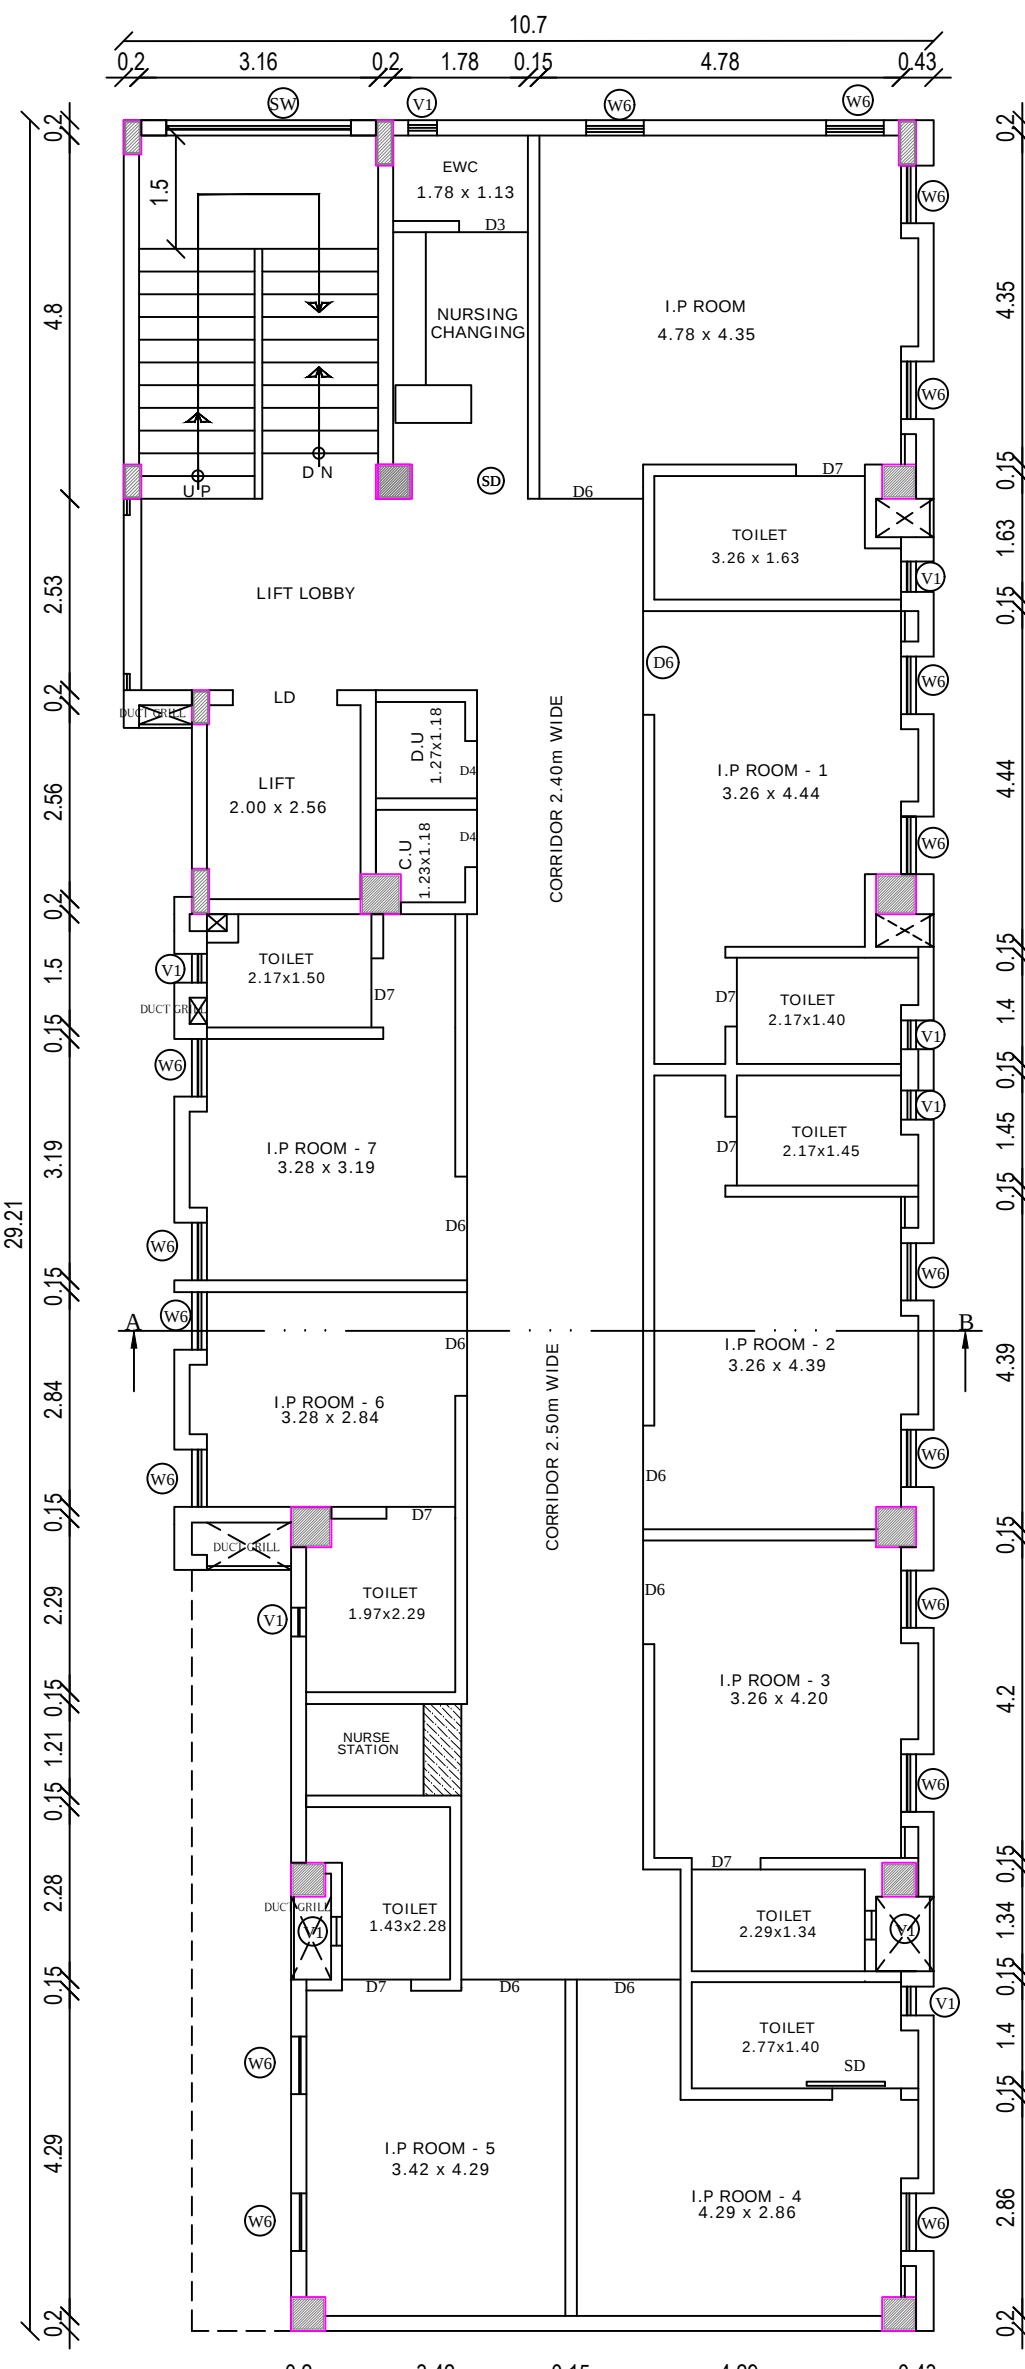


TYPICAL SECOND, THIRD, FOURTH FLOOR PLAN

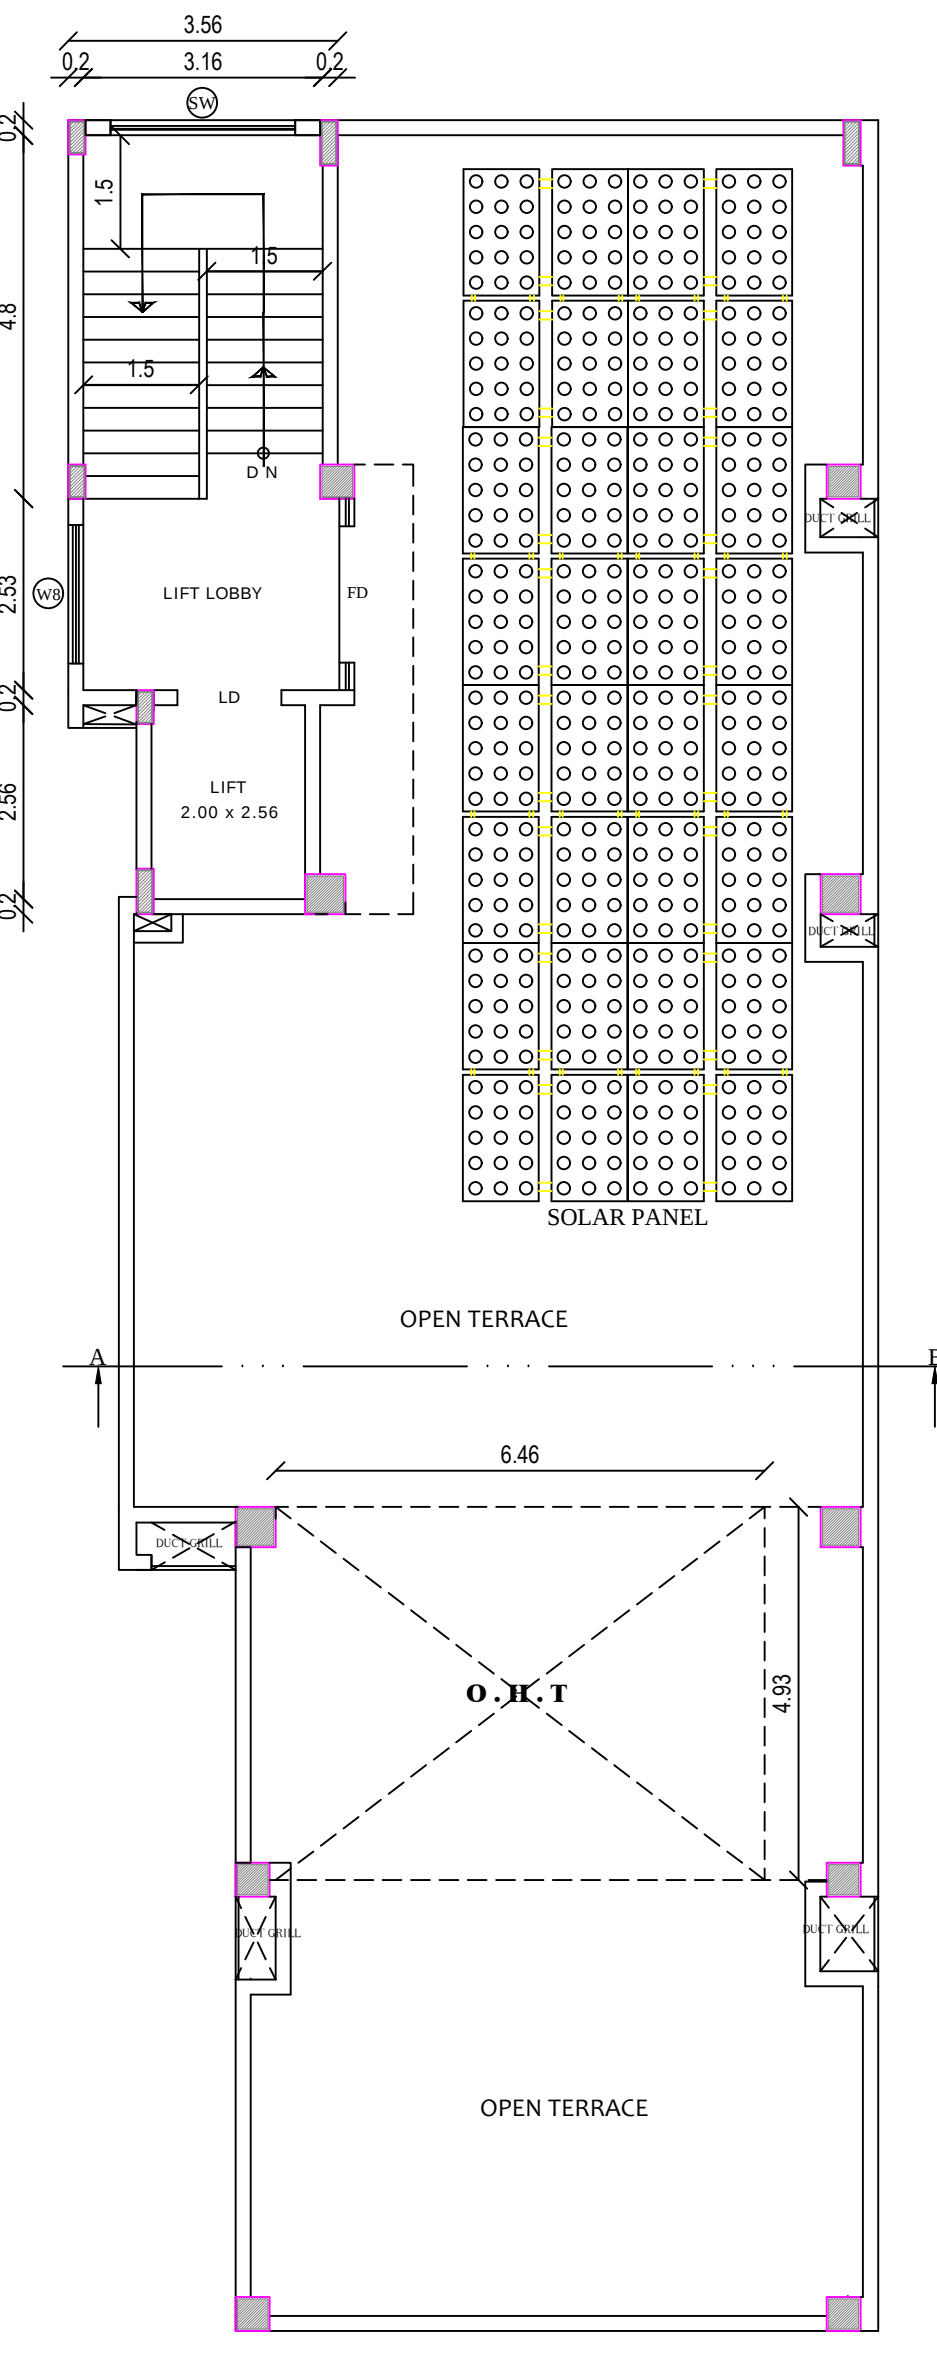


TERRACE FLOOR PLAN

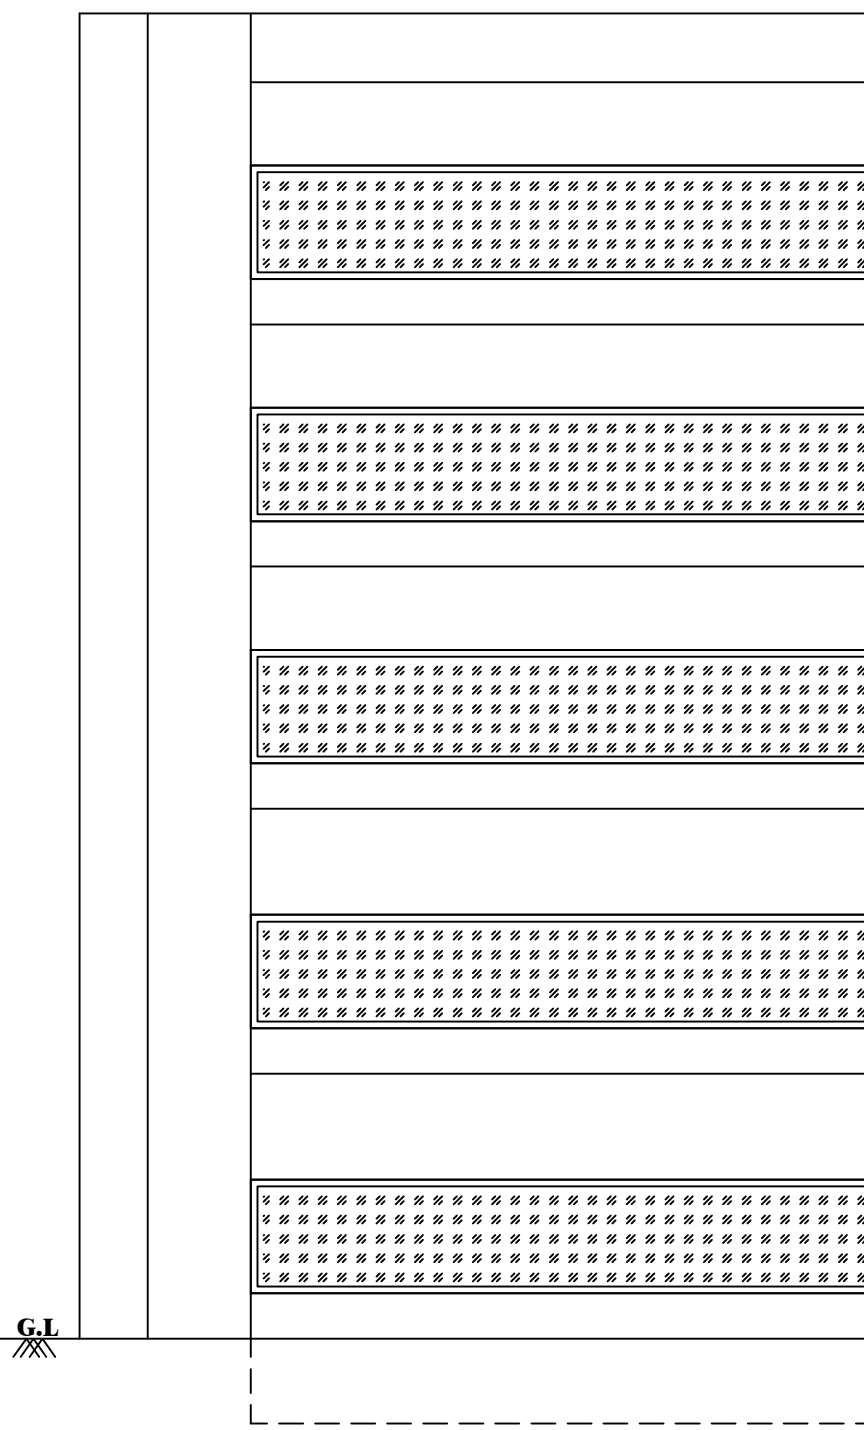

ELEVATION

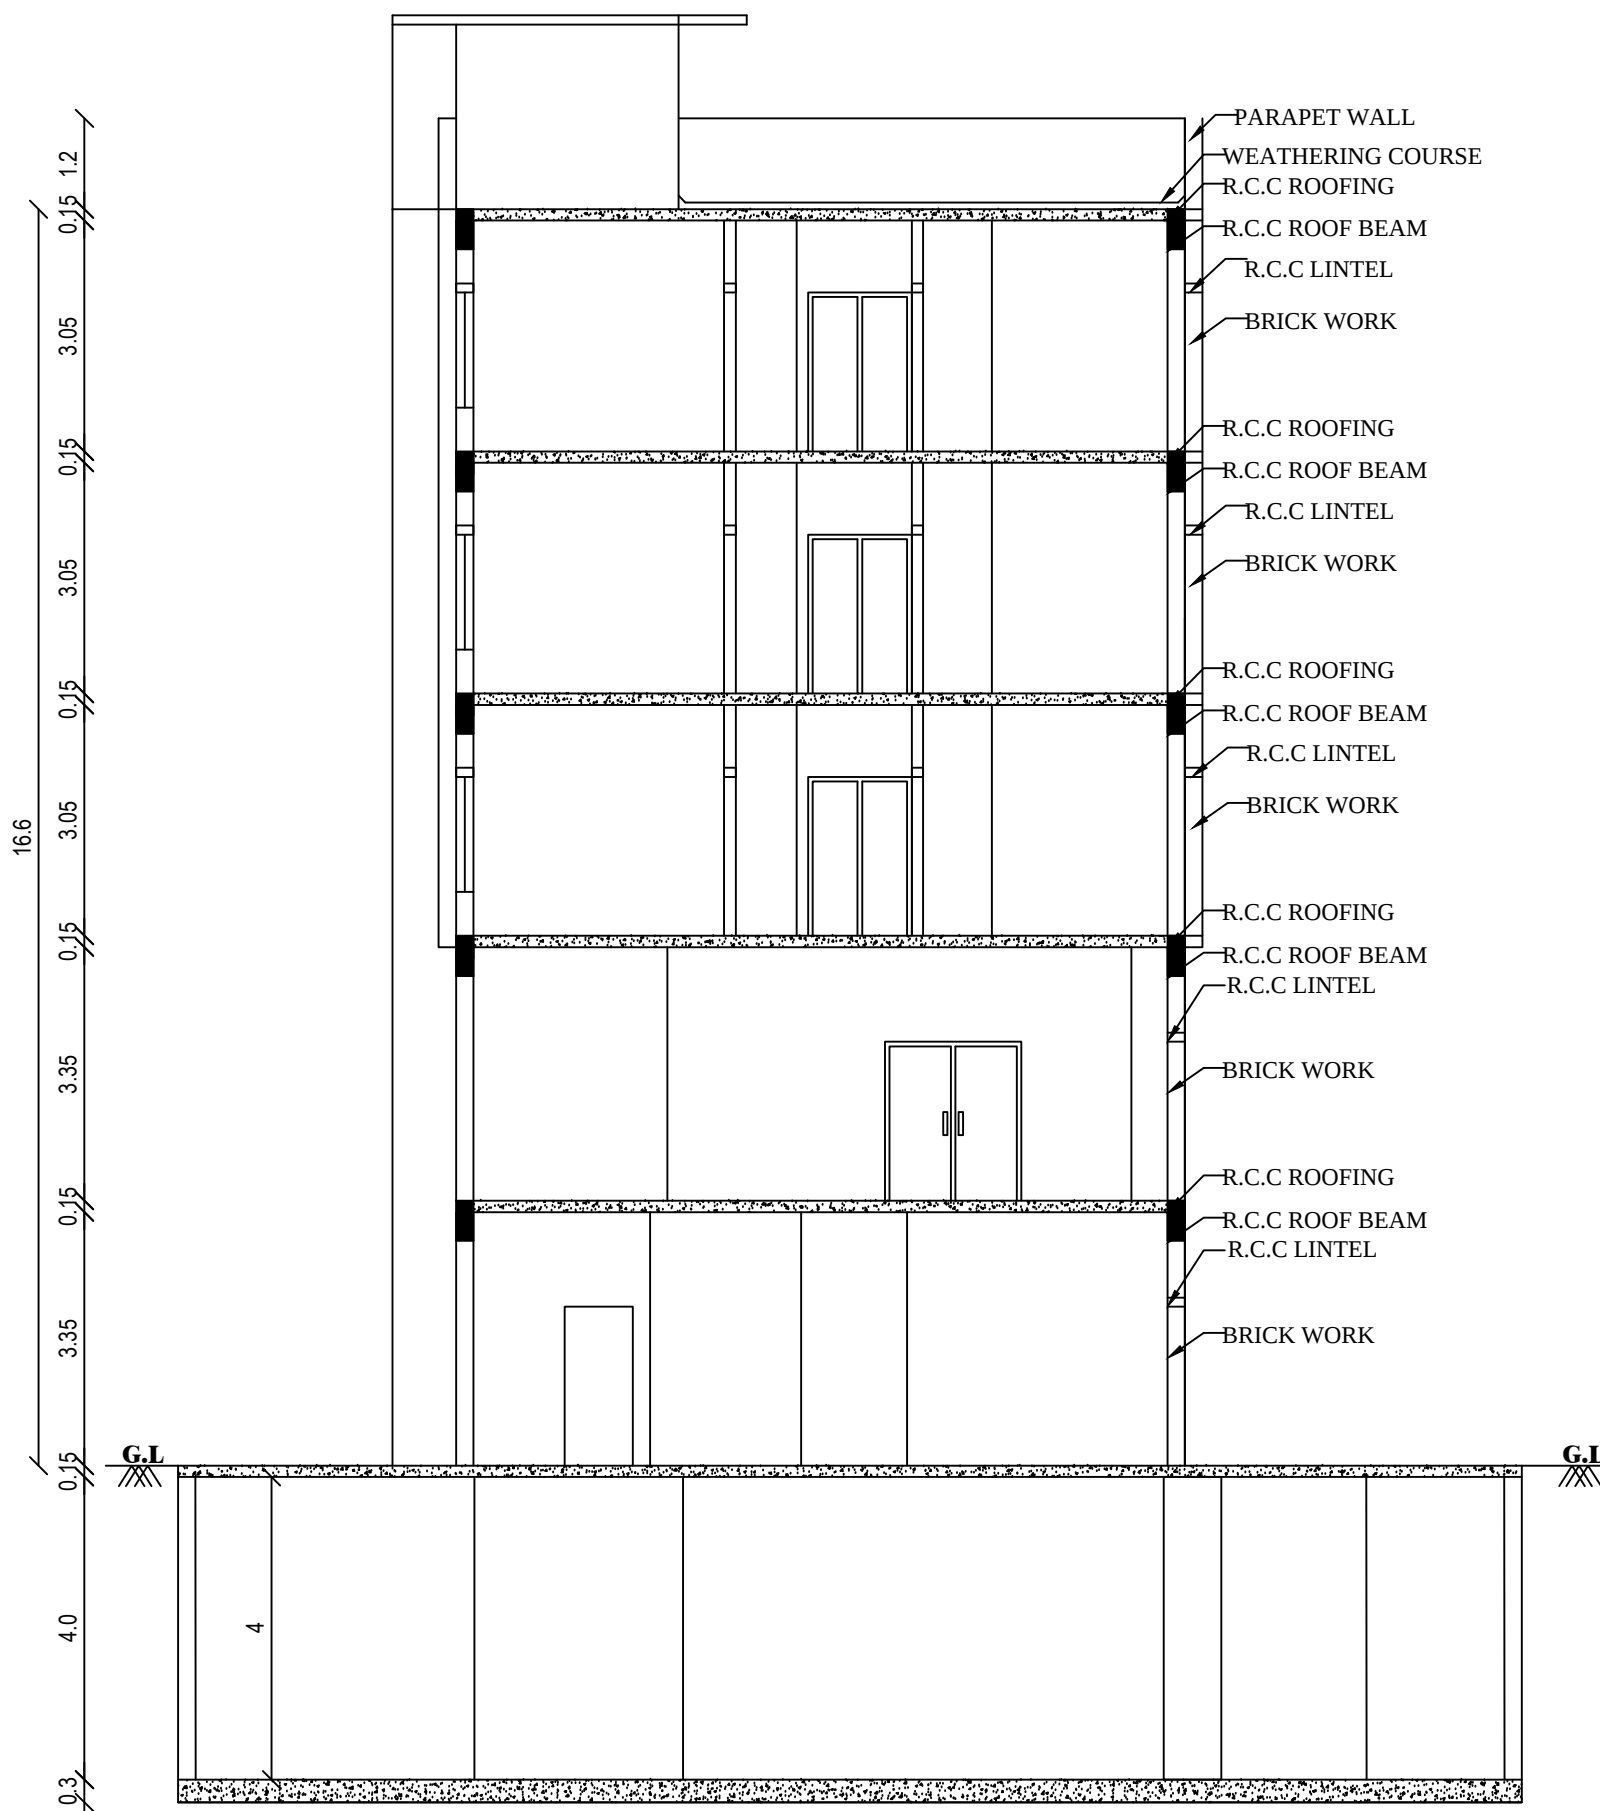

SECTION ON A-B










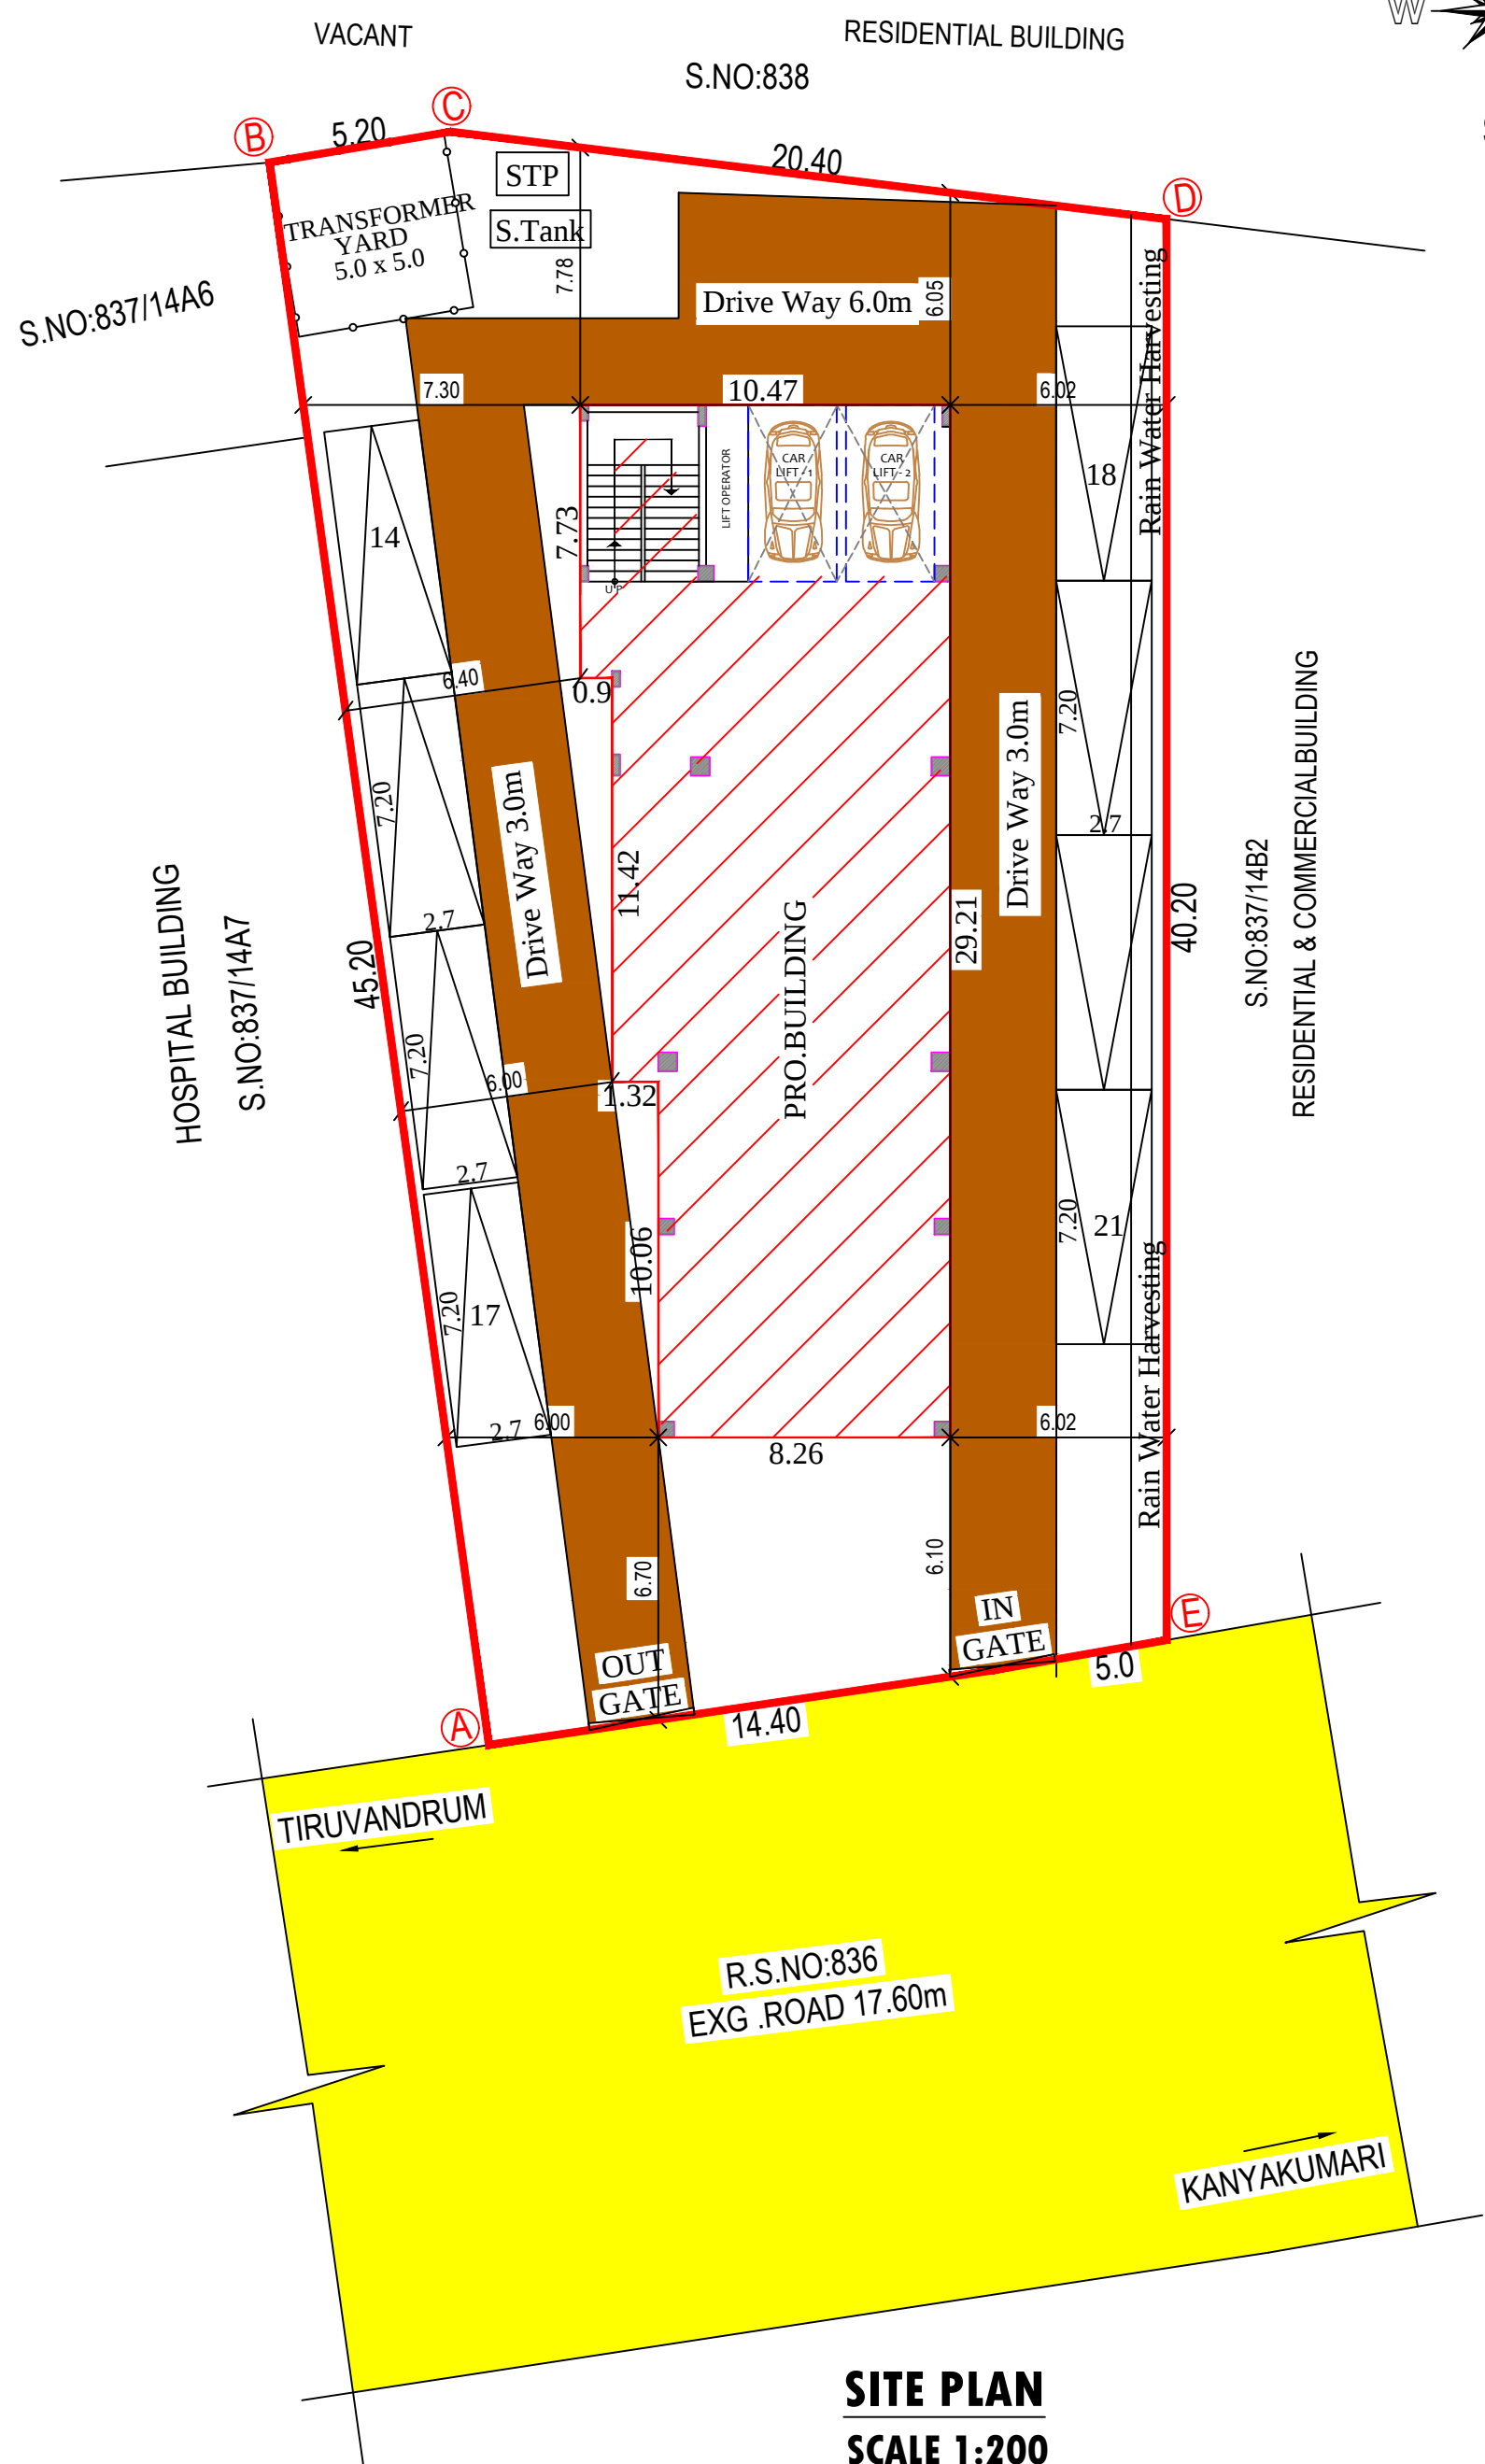


SITE PLAN
SCALE 1:200

JOINERIES DETAILS		
D1 DOOR	1.22m X 2.10m	
D2 DOOR	1.00m X 2.10m	
D3 DOOR	0.84m X 2.10m	
D4 DOOR	0.76m X 2.10m	
D5 DOOR	1.80m X 2.10m	
D6 DOOR	1.37m X 2.10m	
D7 DOOR	0.91m X 2.10m	
LD LIFT DOOR	1.38m X 2.10m	
LD1 LIFT DOOR	0.74m X 2.10m	
SD SLIDING DOOR	1.53m X 2.10m	
W1 WINDOW	3.50m X 1.50m	
W2 WINDOW	0.91m X 1.50m	
W3 WINDOW	4.50m X 1.50m	
W4 WINDOW	3.50m X 1.50m	
W5 WINDOW	2.70m X 1.50m	
W6 WINDOW	0.76m X 1.50m	
SW SLIDING WINDOW	2.44m X 1.50m	
V1 VENTILATION 1	0.38m X 0.61m	

PARKING CALCULATION		
75% OF THE FSI AREA = 1040.80sq.m		
50SQ.M / 1CAR & 1 Two Wheeler		
1040.80 / 50 = 20.81 = SAY 21Nos		
Required Parking 21car & 21 two wheeler		
Provided Parking 21car & 31 two wheeler		

NOTES:		
1. Bathroom & wash basin water recycling collection sump		
2. Bathroom & wash basin water recycling filtration pit		
3. Rain water filtration pit		
4. Filtered rain water collection sump		
5. Waste water collection sump		
6. Percolation Pit		
7. Plinth boundary percolation pit		
8. Municipal water		
9. Fire extinguishers to be provided		
10. Emergency alarm		
11. Solar power assisted heating water system		
12. Solid waste tub		
13. Septic Tank		
14. Sand bucket to be provided		

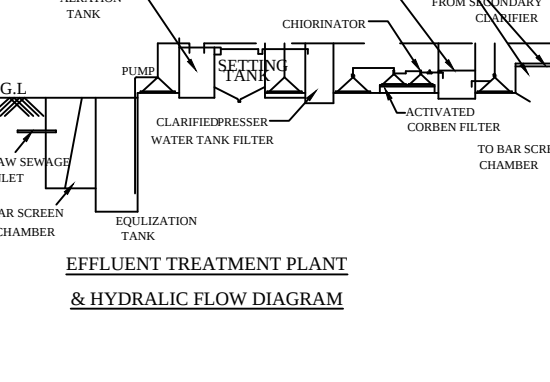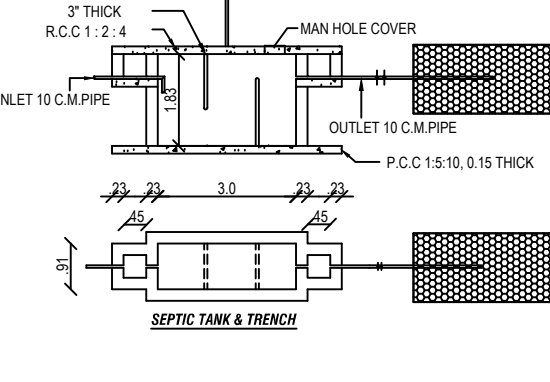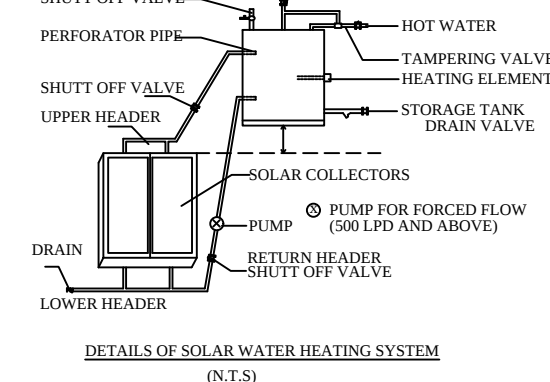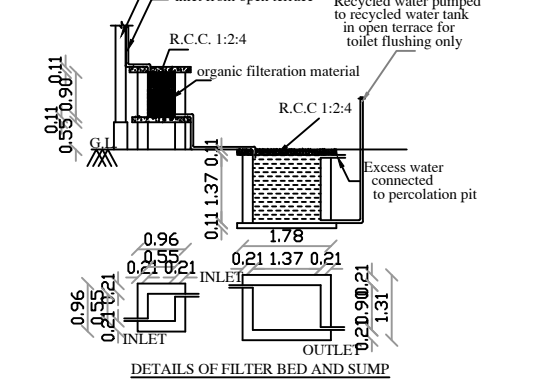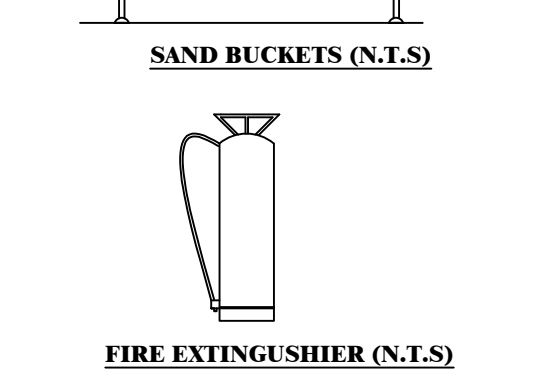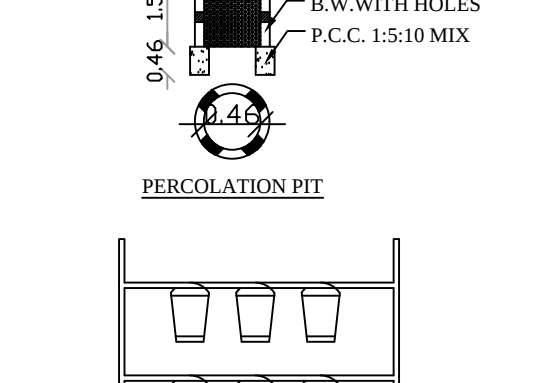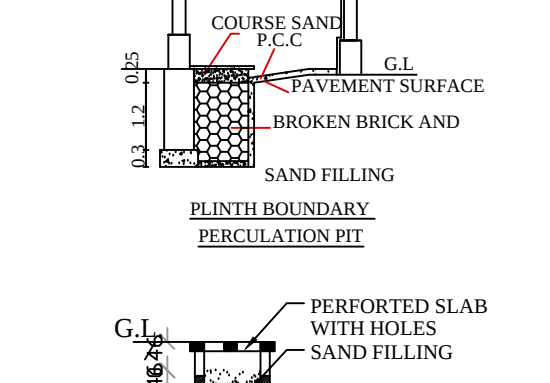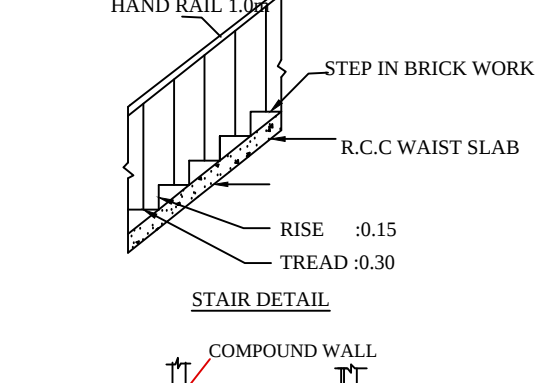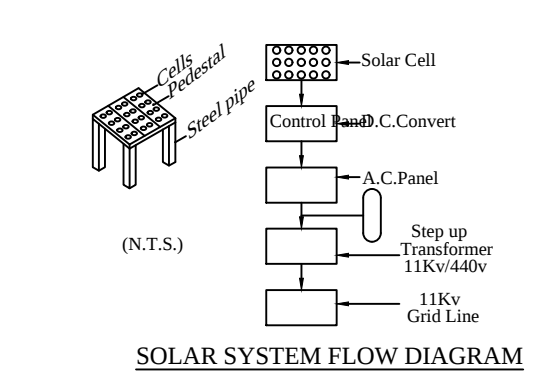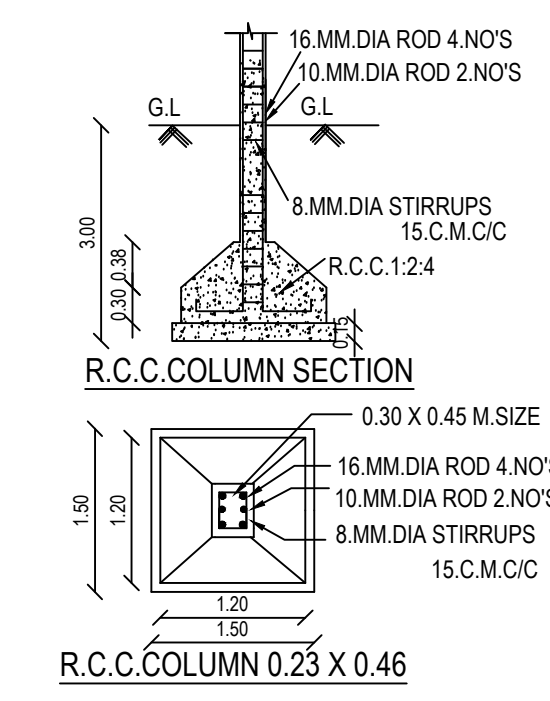

REVISED PLAN SHOWING THE		
PROPOSED CONSTRUCTION OF HOSPITAL		
BUILDING IN R.S.NO: 837/14B1 AT VILLUKURI 'C'		
VILLAGE, NAGERCOIL CORPORATION,		
KALKULAM TALUK, KANYAKUMARI DISTRICT.		
ALL DIMENSIONS ARE IN METER SCALE 1:100		
AREA DETAILS	SQ.M	SQ.FT
SITE AREA		
AS PER DOCUMENT	992.24	1000.00
CONSIDERED LESS		
AS PER DOCUMENT	992.24	10680.47

BUILDING AREA DETAILS				
Floor Details	FSI Area sq.m	Non FSI sq.m	Total Area sq.m	Total Area sq.ft
Basement Floor				
Ground Floor	270.73		270.73	2914.14
First Floor	279.35		279.35	3006.92
Second Floor	279.22		279.22	3005.52
Third Floor	279.22		279.22	3005.52
Fourth Floor	279.22		279.22	3005.52
Head Room		40.80	40.80	439.17
Total Floor	1387.74	697.28	2085.02	22443.14

FLOOR AREA RATIO		
=	1387.74	
=	992.24	
=	1.398	< 2.0

COLOR CODE REFERENCE	
	SITE BOUNDARY
	PRO-BUILDING
	DRIVE WAY
	EXG. ROAD

PREVIOUS APPROVAL DETAILS	
INITIAL APPORVAL	
ROC NO: 851/2020 DATED:24.11.2020	
BP/KKDTCP NO: 03/2020	
REVISED APPORVAL	
ONLINE APPLICATION NO: SWP/BPA/0007460/2023	
SWP/BP/KKDTCP NO: 20/2023 DATE:11.03.2023	
LP/KKDTCP NO: 07/2023	

ONLINE APPLICATION NO:	
SWP/BPA/375457/2024	
SWP/BP/ADKKD NO:54/2024	

CONSTRUCTION ENGINEER	
STRUCTURAL ENGINEER	

APPLICANT	
REG. ENGINEER	

P. PRATAP CHANDER, B.E. MIA	
REGISTERED CONSTRUCTION ENGINEER	
Registration No: CEK/KKDTCP/0009/2022	
PRATAP CONSULTANTS & CONTRACTORS	
SBI - Vellupur Compound, Ettimadapuram, Jk,	
Nagercoil - 629 002	

J. R. JULIUS, M.E., Ph.D.,	
Registered Structural Engineer	
Reg. No: RSE /UNL/PA/0000096	
A1, Thiruvananthapuram, Nagercoil - 629 004	

CONSTRUCTION ENGINEER	
STRUCTURAL ENGINEER	

APPLICANT	
REG. ENGINEER	