



ELEVATION

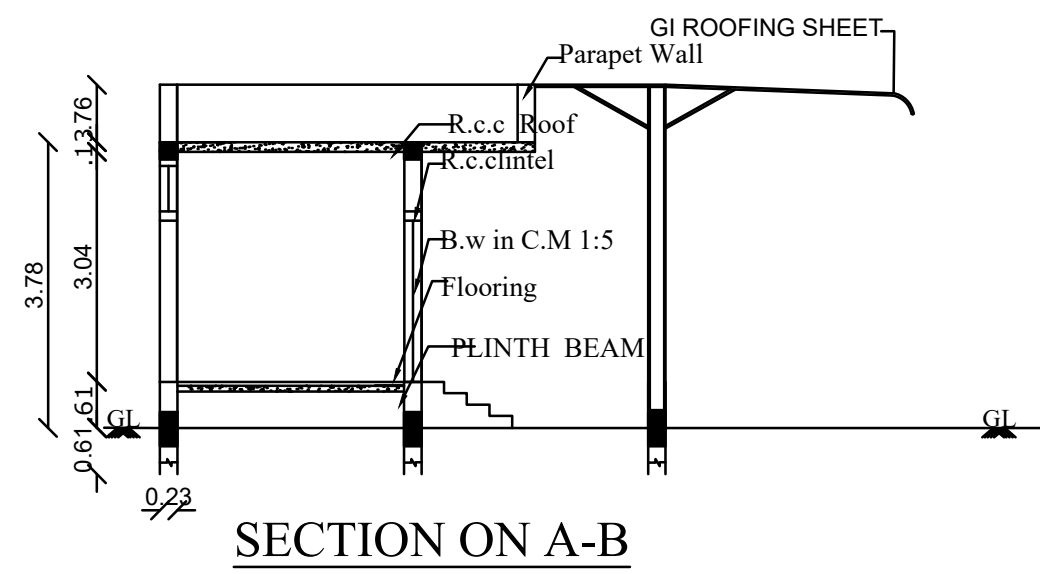


SECTION ON A-B


SCHEDULE OF JOINERY		
R.S	ROLLING SHUTTER	2.44 x 2.13
V	VENTILATOR	1.22 x 0.61

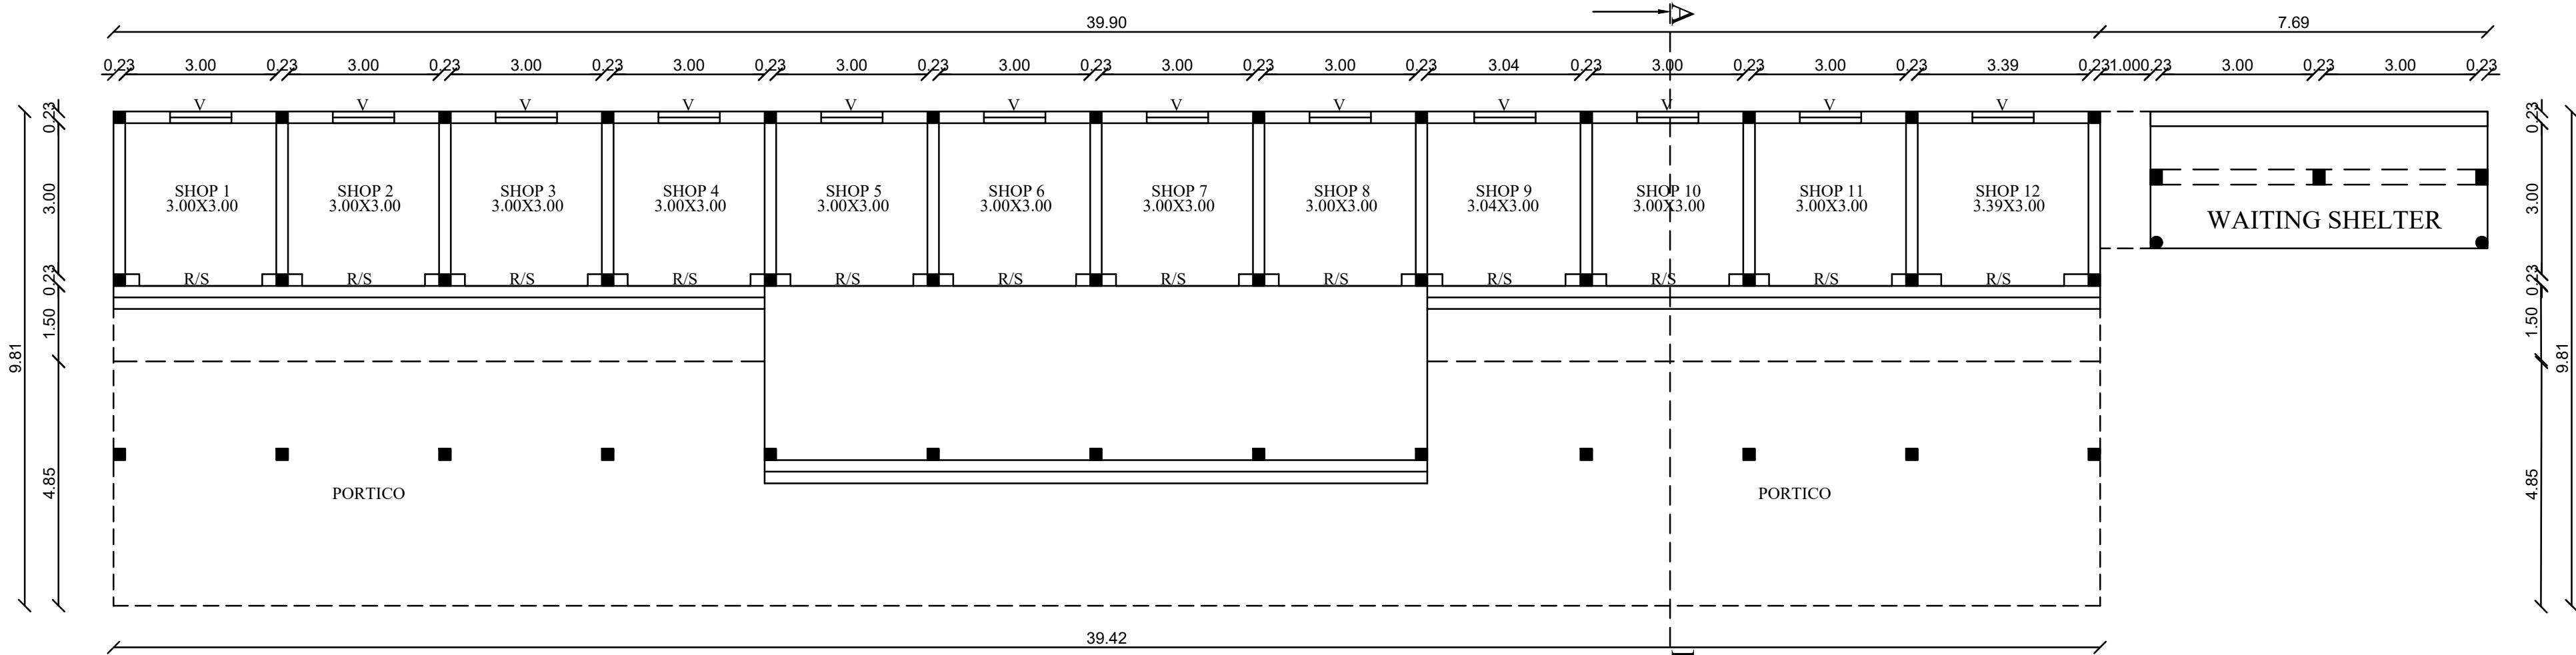

EXG & PRO GROUND FLOOR PLAN

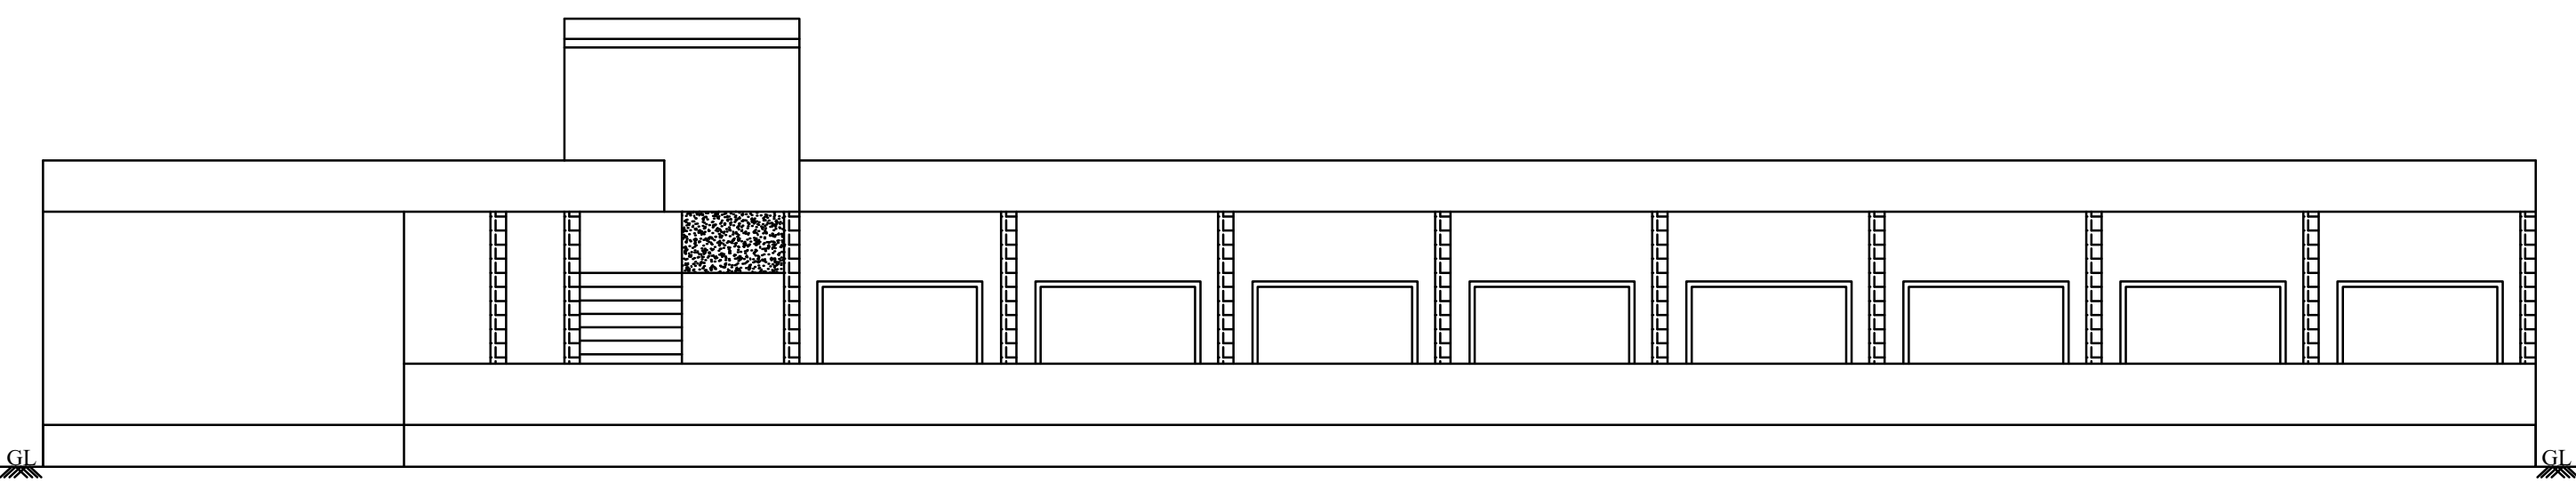


ELEVATION

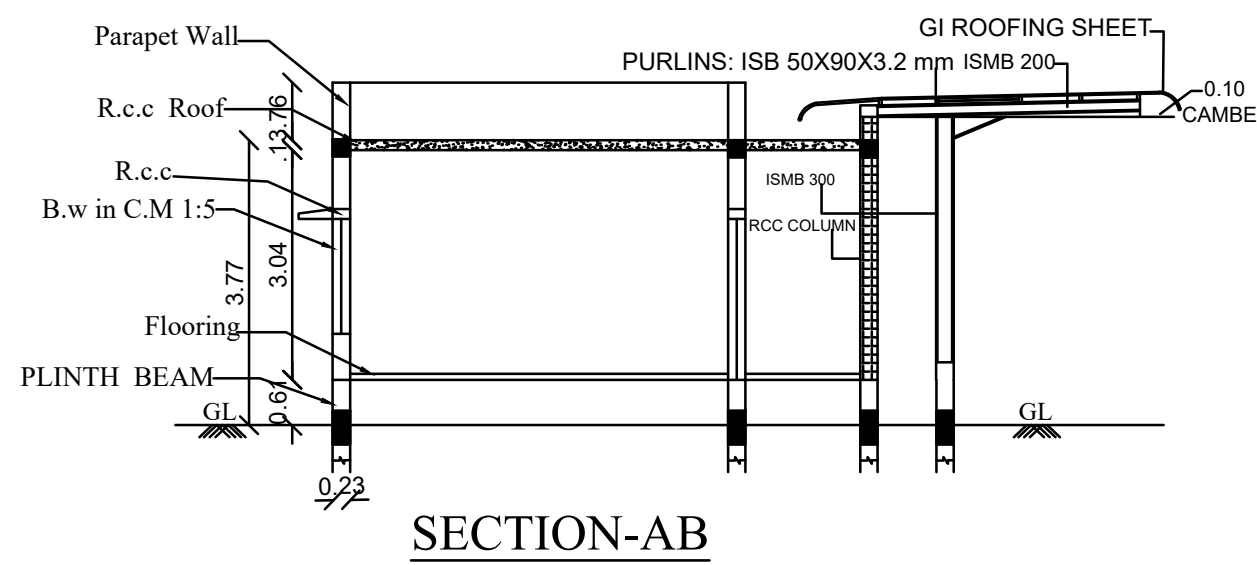


SECTION-AB


SCHEDULE OF JOINERY		
D	DOOR	1.00 x 2.13
D1	DOOR 1	0.76 x 2.13
V	VENTILATOR	0.91 x 0.61
W	WINDOW	1.22 x 1.52
R.S	ROLLING SHUTTER	2.44 x 2.13

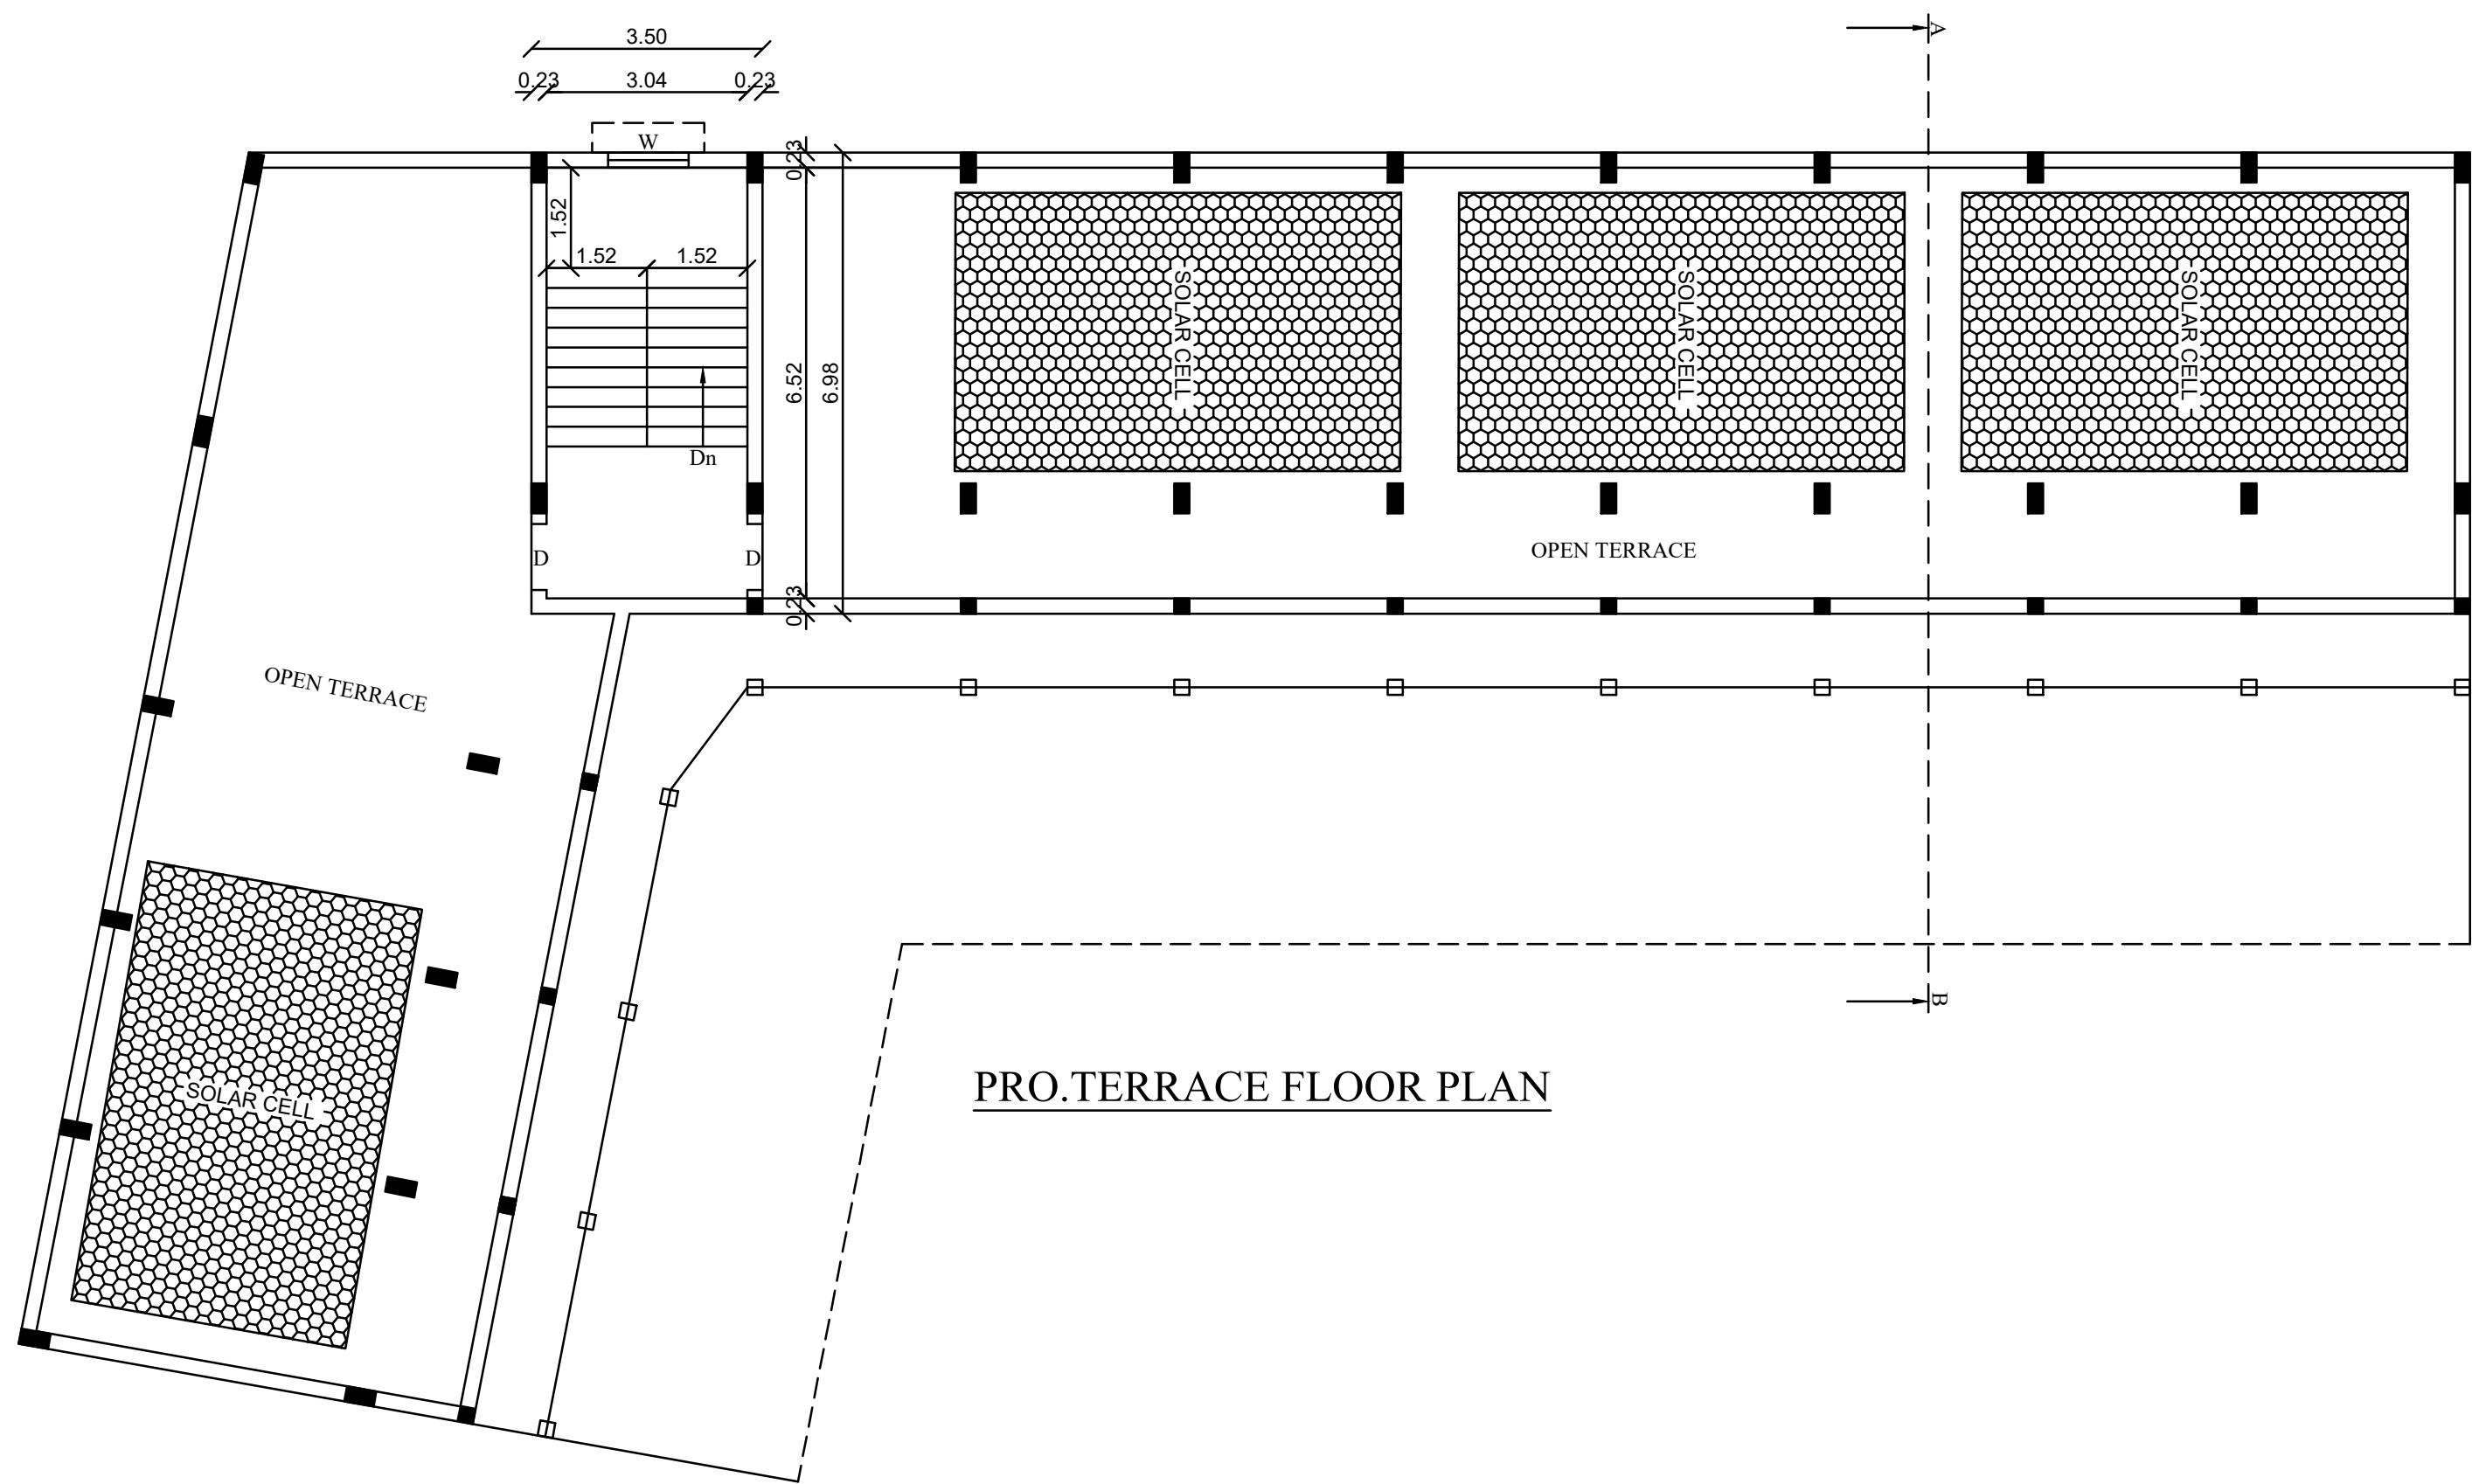

PRO.TERRACE FLOOR PLAN

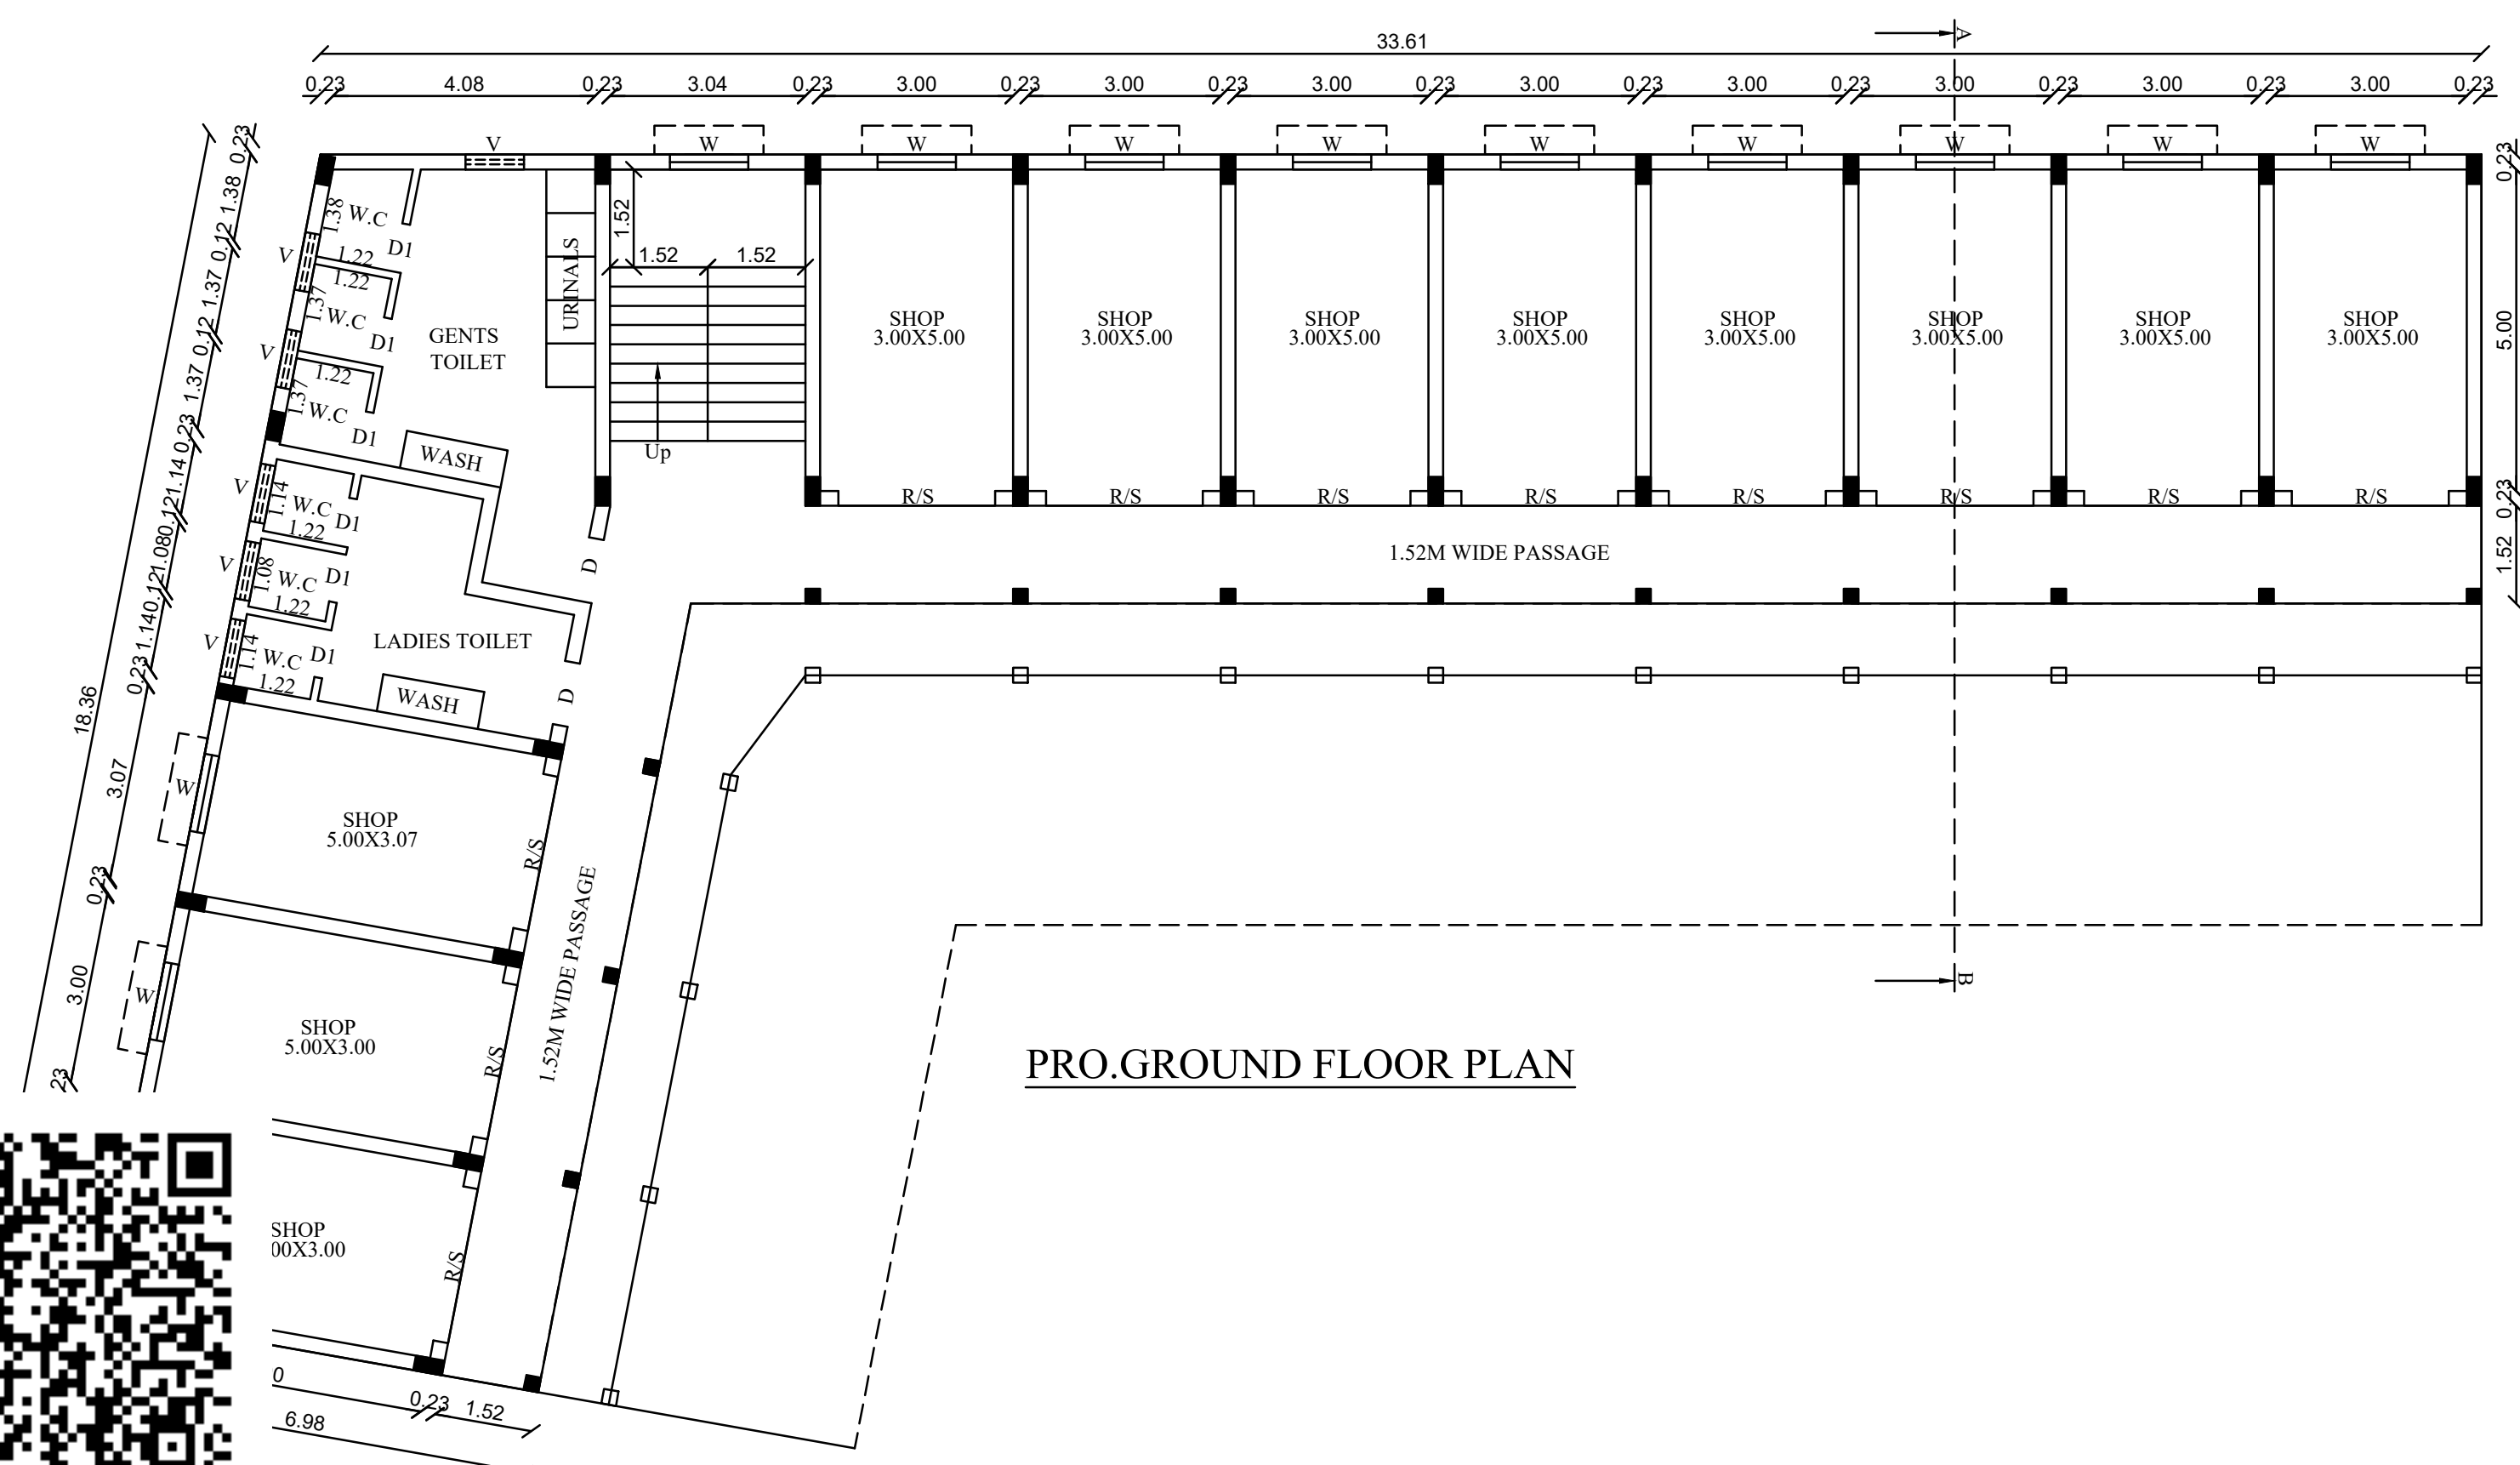

PRO.GROUND FLOOR PLAN

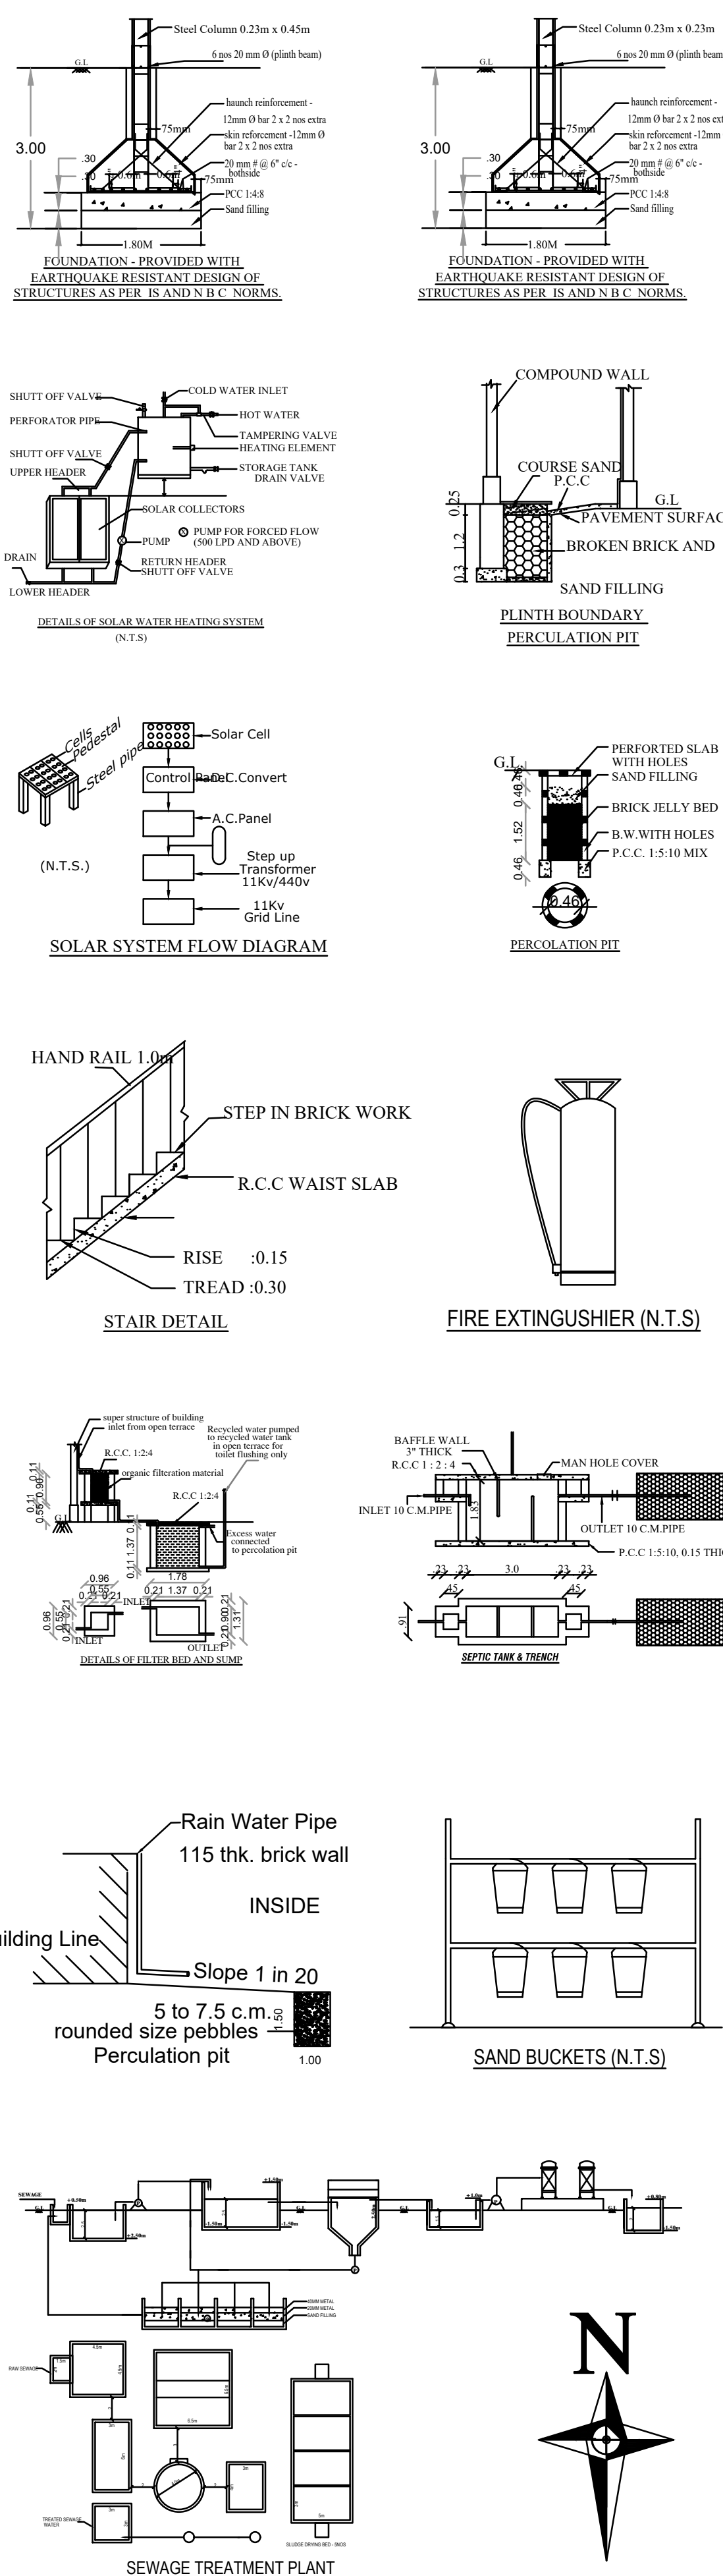

NOTES :-	
Waste Water Used for Garden Rain water Harvesting Details Provided Solar System Water Tank Provided Fire Resistance to be Provided Emergency alarm to be Provided Drinking Water to be provided Rain Water Harvesting Tank to be provided Waste Water from recycled Water Tank & Trench Connected to Sullage Disposal Tank Solar power assistant heating water system to be provided Solid waste tub to be provided Septic Tank to be provided Sand bucket to be provided No Children shall be Employed First Aid Box with all Equipment to be provided	
COLOR CODE REFERENCE	
SITE BOUNDARY	---
PRO.BUILDING	---
EXG.BUILDING	---
DRIVE WAY	---
EXG.ROAD	---

PLAN SHOWING THE EXISTING & PROPOSED
ADDITIONAL CONSTRUCTION OF SHOPS BUILDING
IN EXISTING BUS STAND IN R.S.NO: 83/1,2 AT
BOOTHAPANDI VILLAGE AND TOWN PANCHAYAT,
THOVALAI TALUK, KANYAKUMARI DISTRICT.

ALL DIMENSIONS ARE IN METER, SCALE 1:200

SHEET NO:1

APPLICANT DETAILS :
EXECUTIVE OFFICER
BOOTHAPANDI TOWN PANCHAYAT
THOVALAI TALUK, KANYAKUMARI DISTRICT.

SITE AREA STATEMENT		SQ.M
R.S.NO:83/1		350.00
R.S.NO:83/2		2450.00
TOTAL SITE AREA (As Per Patta)		2800.00
TOTAL SITE AREA (As Per Approved Plan)		2798.20

EXISTING & PROPOSED BUILDING AREA DETAILS				
Block and Floor Details	Exg Building Already Approved Area In Sq.m	Existing Building Constructed Area In Sq.m	Proposed Building Additional Construction Area	Total Area
				Sq.mt Sq.ft
Block - 1 Ground Floor	247.34	242.18	165.41	407.59 4387.30
Block - 2 Ground Floor Terrace Floor	----	----	322.17 24.43	322.17 262.96
Total Area	247.34	242.18	512.01 754.19	8118.10

FLOOR SPACE INDEX
FSI = $\frac{729.76}{2798.20} = 0.260 < 2.0$

PARKING CALCULATION
FSI AREA = 729.76 SQ.M
1 CAR & 1 TWO WHEELER FOR EVERY 50.0SQ.M (EXCLUDING THE FIRST 50.0 SQ.M)
 $729.76 - 50.00 = 679.76$
 $= \frac{679.76}{50} = 13.59$ (SAY 14)
TOTAL REQUIRED 14 CAR & 15 TWO WHEELER PARKING
TOTAL PROVIDED 14 CAR & 15 TWO WHEELER PARKING

EXISTING BLOCK APPROVAL DETAILS

B.P / R (TVL) NO : 14A / 2005 DATED :10.11.2005


ONLINE APPLICATION NO : SWP/BPA/442753/2025

தமிழ்நாடு அரசு ஒருங்கிணைந்த வளர்ச்சி மற்றும் கட்டிட விதிகள் 2019 விதி எண்: 6(4) - ன் படியும் நகர் ஊரமைப்புச் சட்டம் 1971 பிரிவு 58 - ன் கீழும் பூதப்பாண்டி பேருந்து நிலையத்தில் வணிக வளாகம் வரைபடத்தின் படி கட்டுவதற்கு தடையில்லாத் சான்று (CLEARANCE) வழங்கப்படுகிறது.

SWP/BP/ADKKD NO : 05 / 2025

JUNIOR ENGINEER
TOWN PANCHAYATS
ARALVOIMOZHAI (H.Q.)

Executive Officer
Boothapandi Town Panchayat
Kanyakumari District.

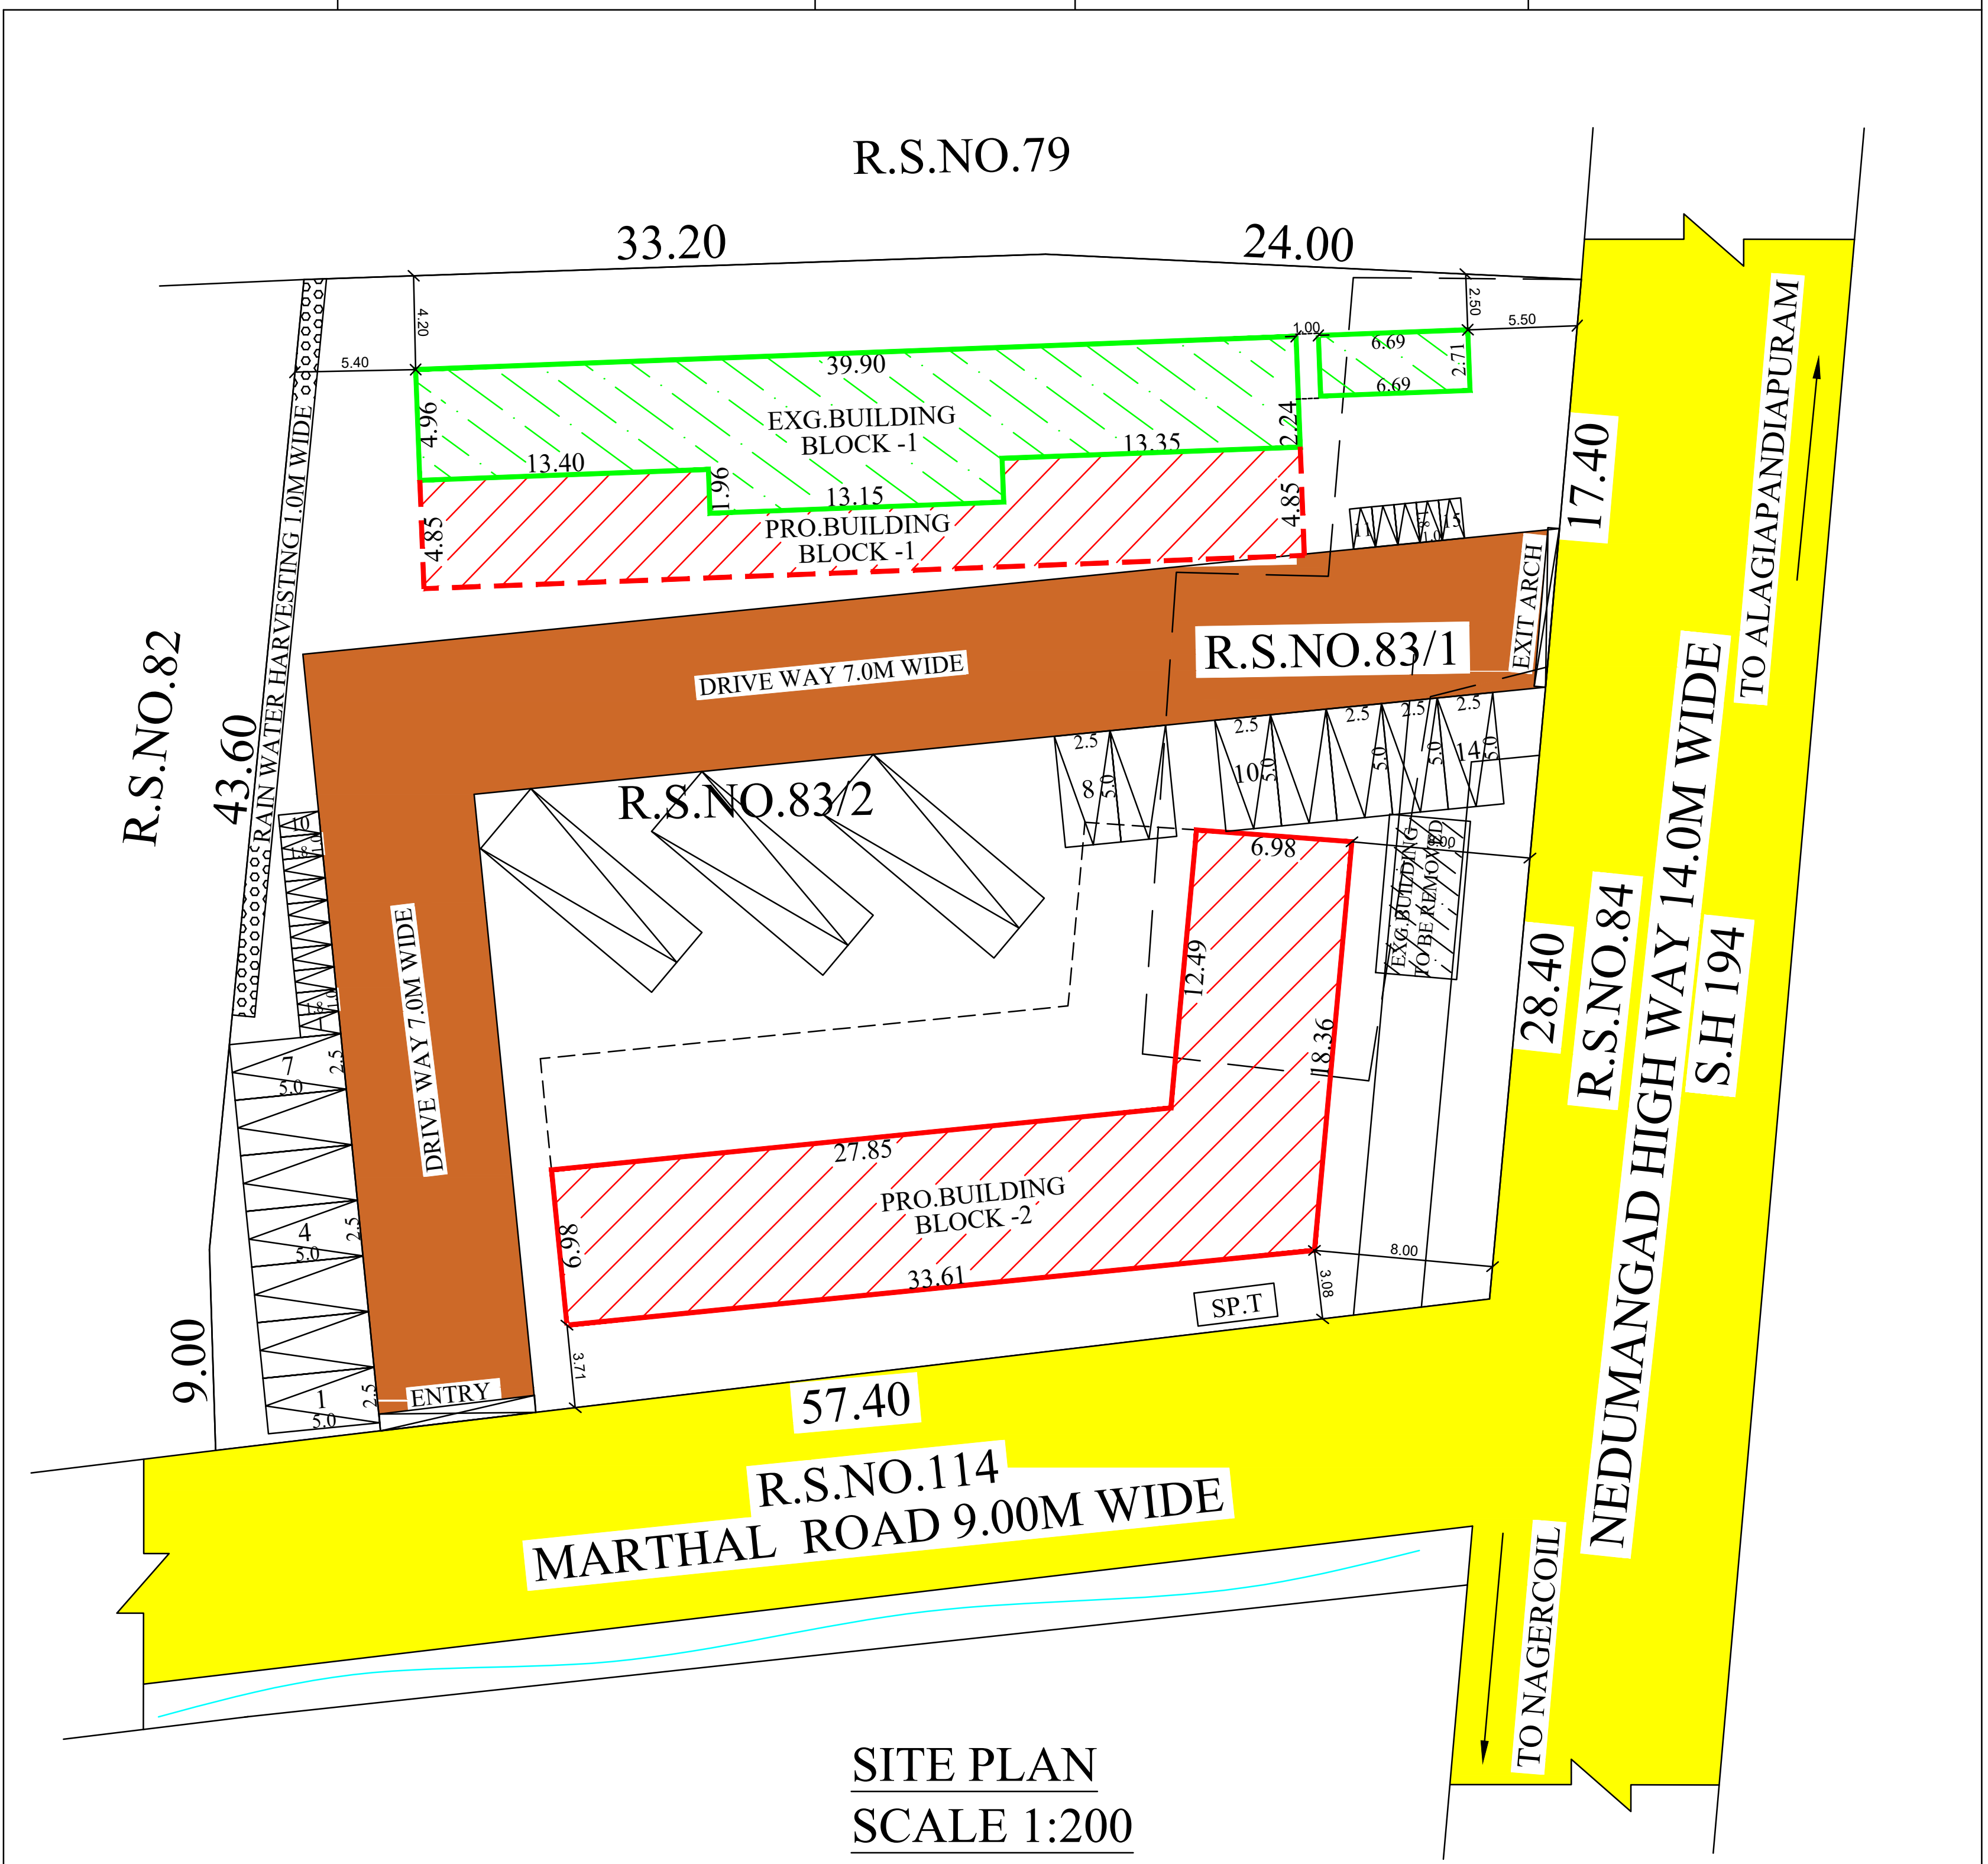

SITE PLAN
SCALE 1:200