

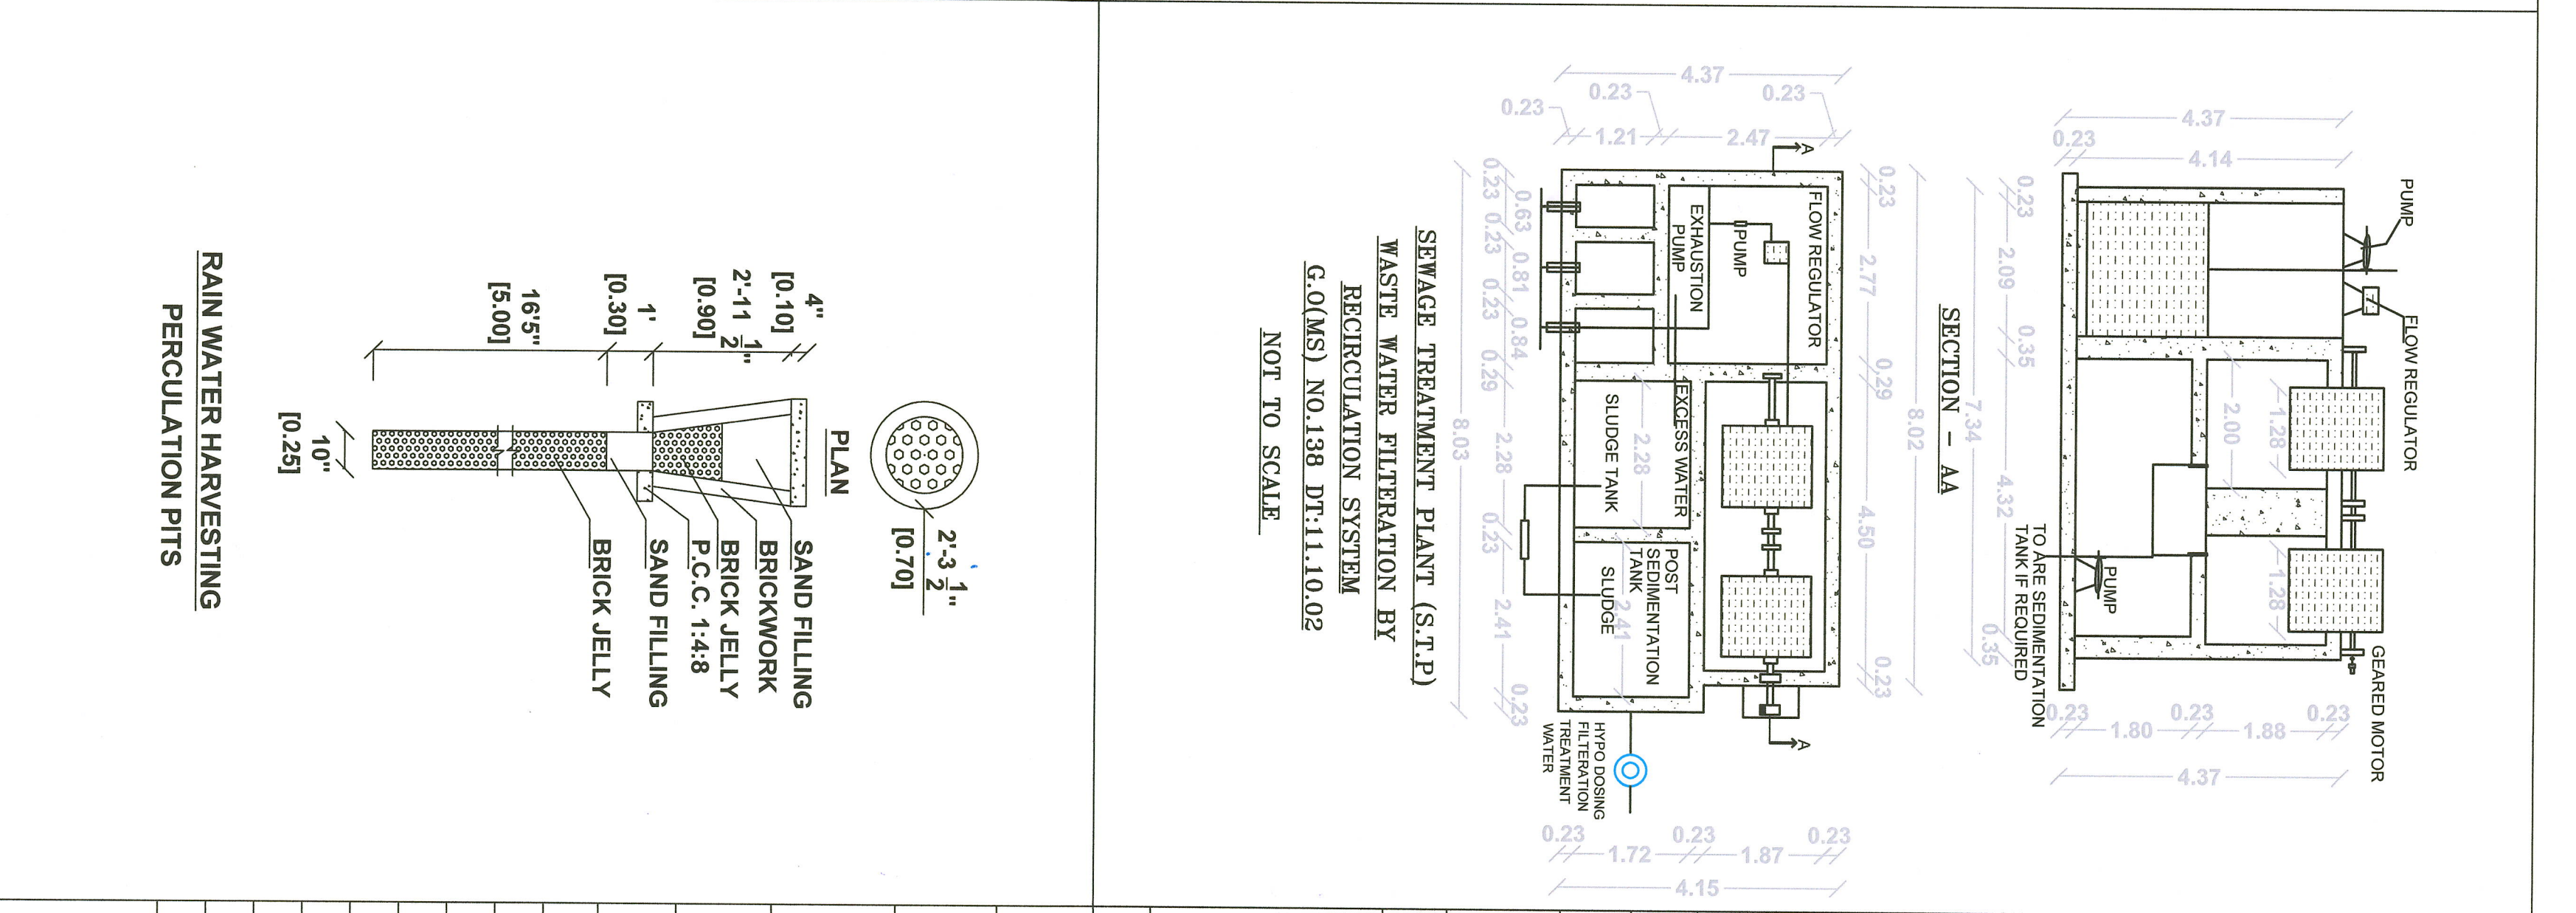


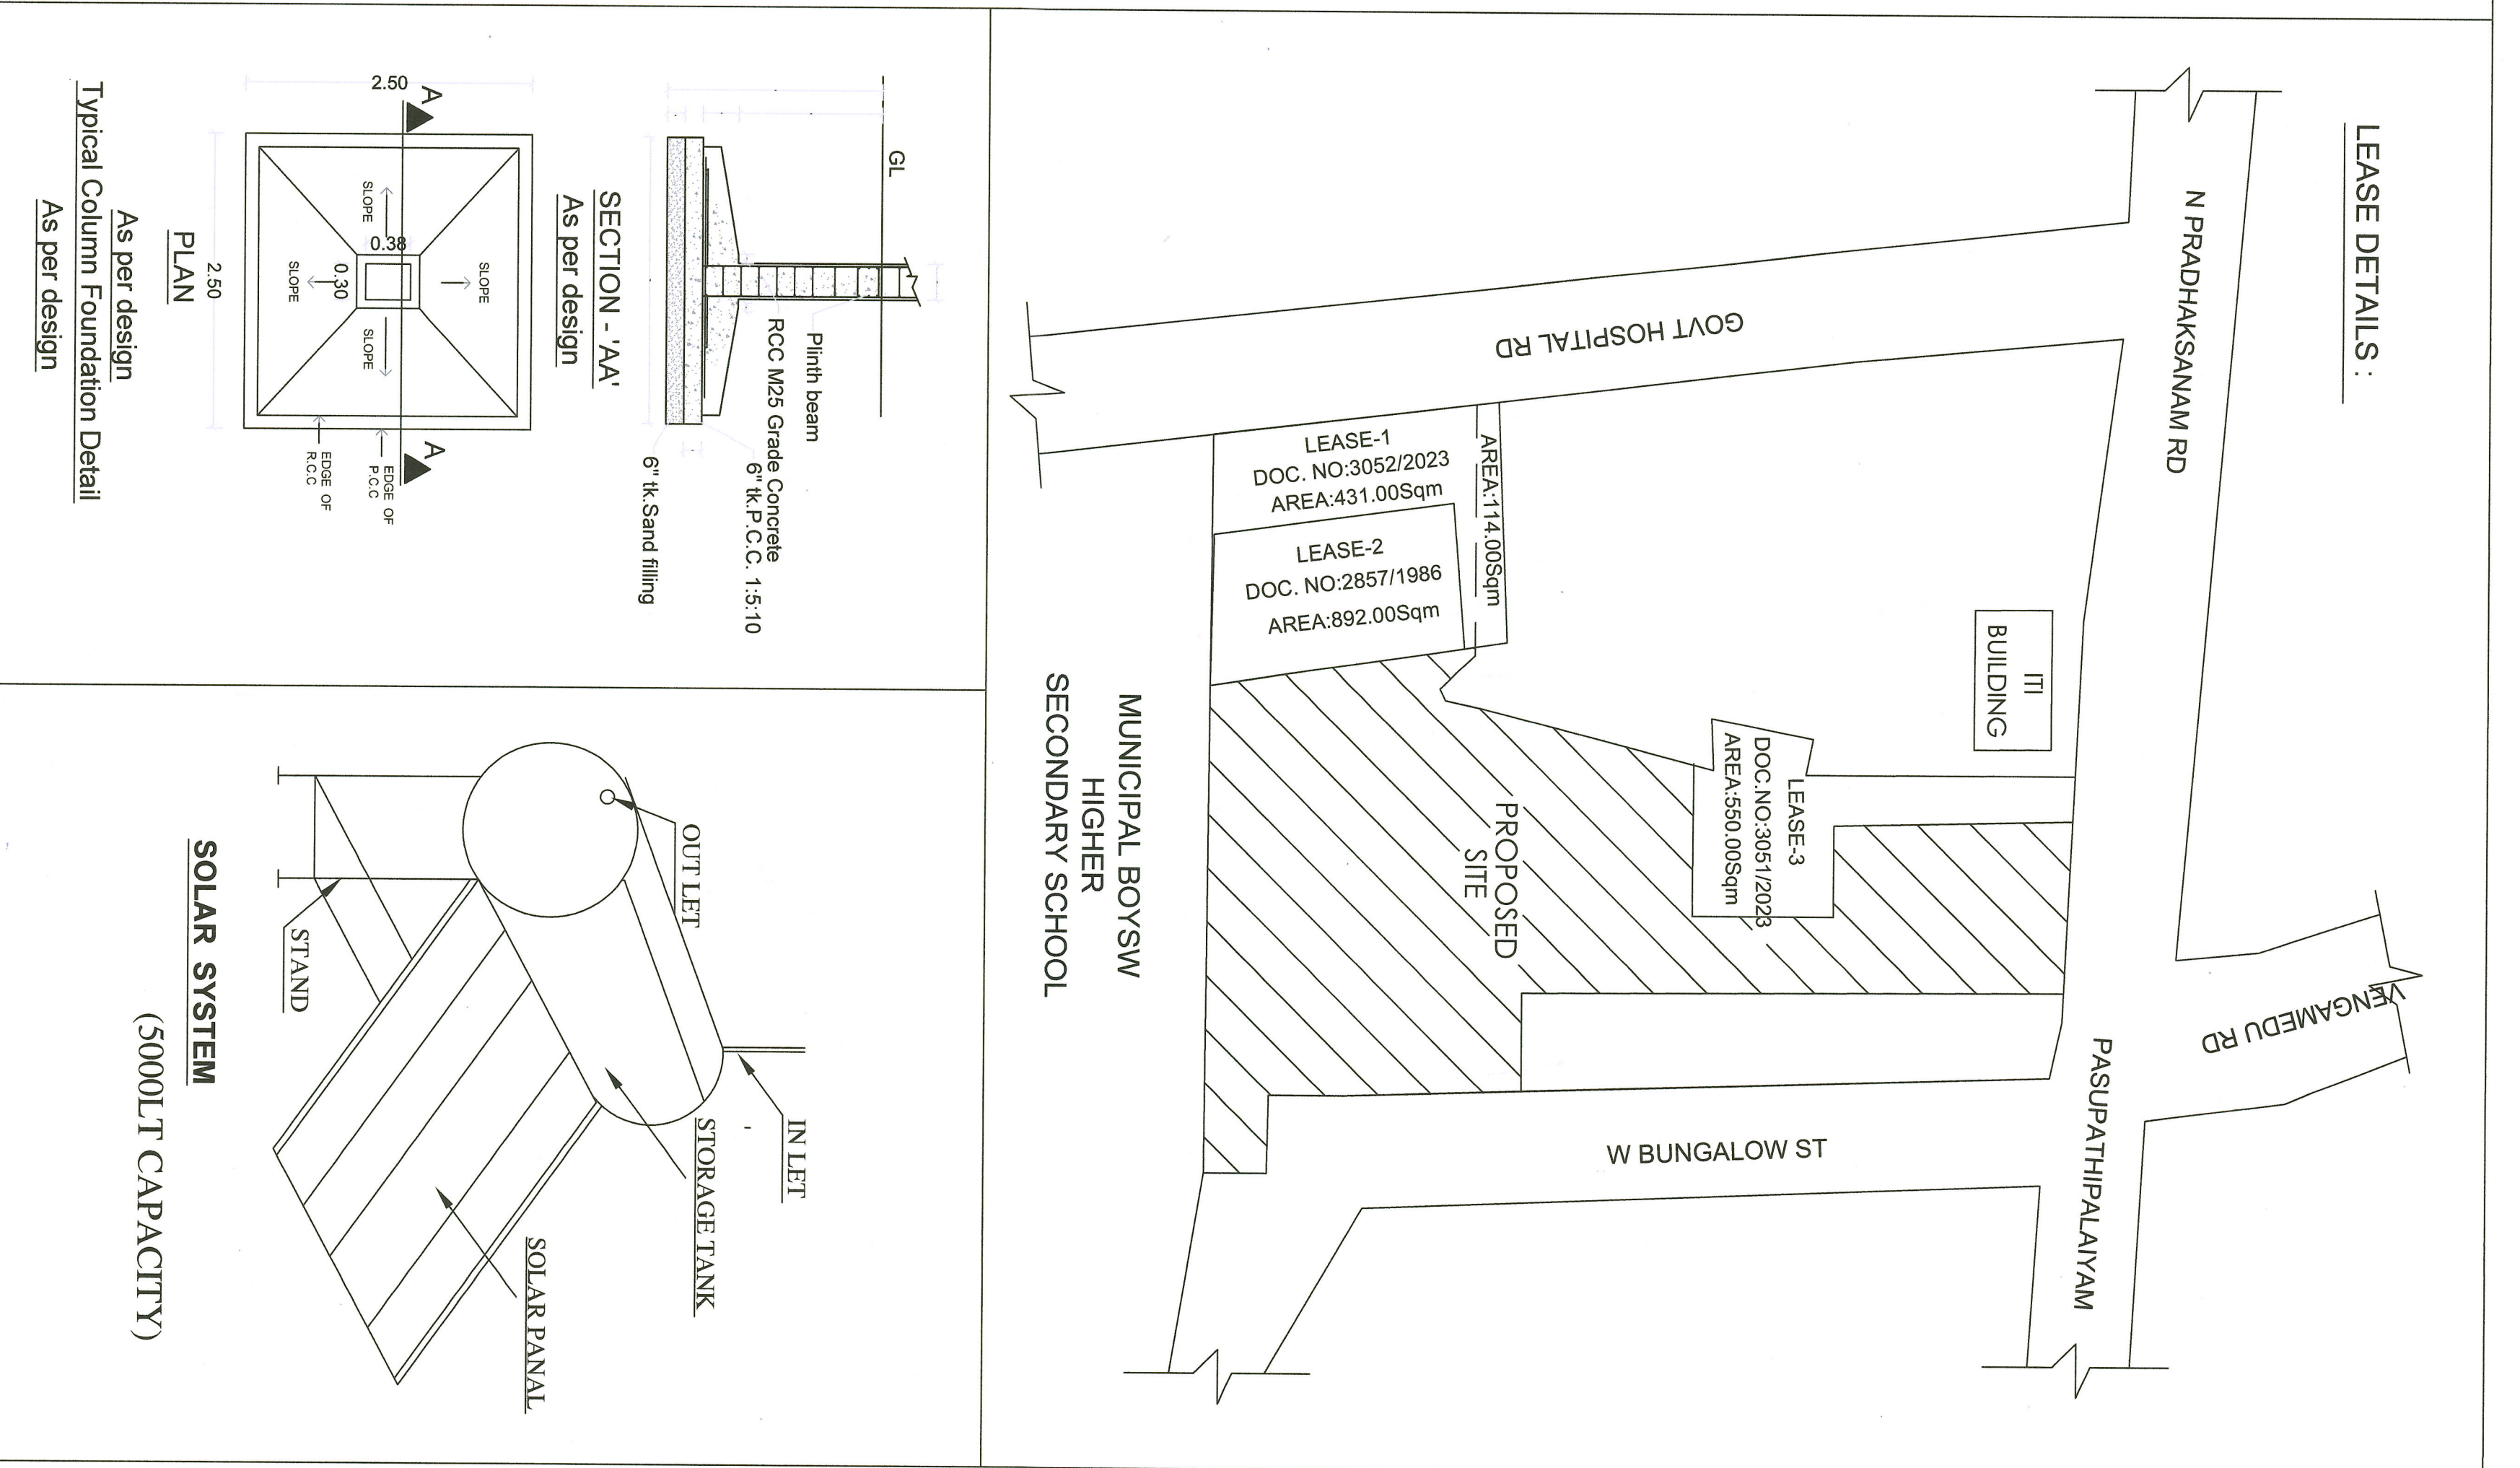

THE SITE PLAN SHOWING THE PROPOSED CONSTRUCTION OF (CSHISHOP SOLOMON DORASAMMY COLLEGE OF ARTS AND SCIENCES) COLLEGE BUILDING IN WARD NO:1		SHEET NO. 01/01	
THE SITE PLAN SHOWING THE PROPOSED CONSTRUCTION OF (CSHISHOP SOLOMON DORASAMMY COLLEGE OF ARTS AND SCIENCES) COLLEGE BUILDING IN WARD NO:1		SHEET NO. 01/01	
BLOCK - 10, T.S.NO: 388 PART 395 AND 396 PART AT OLD COVAI ROAD, KARUR TOWN, KARUR TALUK & DISTRICT.		SHEET NO. 01/01	
SITE AREA DETAILS		IN SQ.MT	
AREA AS PER DOCUMENT (3.30 ACRES)		13577.00	
T.S.NO:388 TO 396		7474.00	
AREA AS PER FMB (PROPOSED SITE)		892.00	
T.S.NO:388, 395 AND 396 (1.94 ACRES)		546.00-114.00 = 431.00	
DEED OF LEASE AREA (COLLEGE BUILDING)		550.00	
DEED OF LEASE AREA (SHOP BUILDING)		550.00	
DEED OF LEASE AREA (OLD BUILDING)		550.00	
PROPOSED SITE AREA		5501.00	
BUILDING AREA DETAILS		IN SQ.MT	
PROPOSED BUILDING		860.80	
GROUND FLOOR		125.10	
FIRST FLOOR		16.95	
HEAD ROOM (NON-RS)		142.05	
RAMP (NON-RS)		1721.60	
TOTAL AREA		1721.60	
FLOOR SPACE INDEX (FSI)		= 0.30 < 2	
PLOT COVERAGE		= 860.80 X 100 = 15.36 %	
O.S.R. - 1		238.99 SQ.MT	
O.S.R. - 2		342.57 SQ.MT	
TOTAL AREA (O.S.R.)		581.50 SQ.MT (10.59%)	
JOINERIES DETAILS :			
TYPE	DESCRIPTION	SIZE IN METER	
D	DOOR	1.22 X 2.44	
D1	DOOR	0.78 X 2.44	
D2	DOOR	0.91 X 2.44	
O	OPEN	2.00 X 2.44	
W	WINDOW	2.13 X 1.83	
W1	WINDOW	1.83 X 1.83	
V	VENTILATOR	1.83 X 1.00	
JW	JOLLY WORK	3.05 X 1.00	
COLOUR INDEX			
SITE BOUNDARY SHOW IN			
PROPOSED BUILDING SHOW IN			
DRIVING WAY SHOW IN			
O.S.R. SHOW IN			
EXISTING ROAD SHOW IN			
FMB SUBDIVISION			
APPLICANT			
STRUCTURAL ENGINEER			
ARCHITECT			

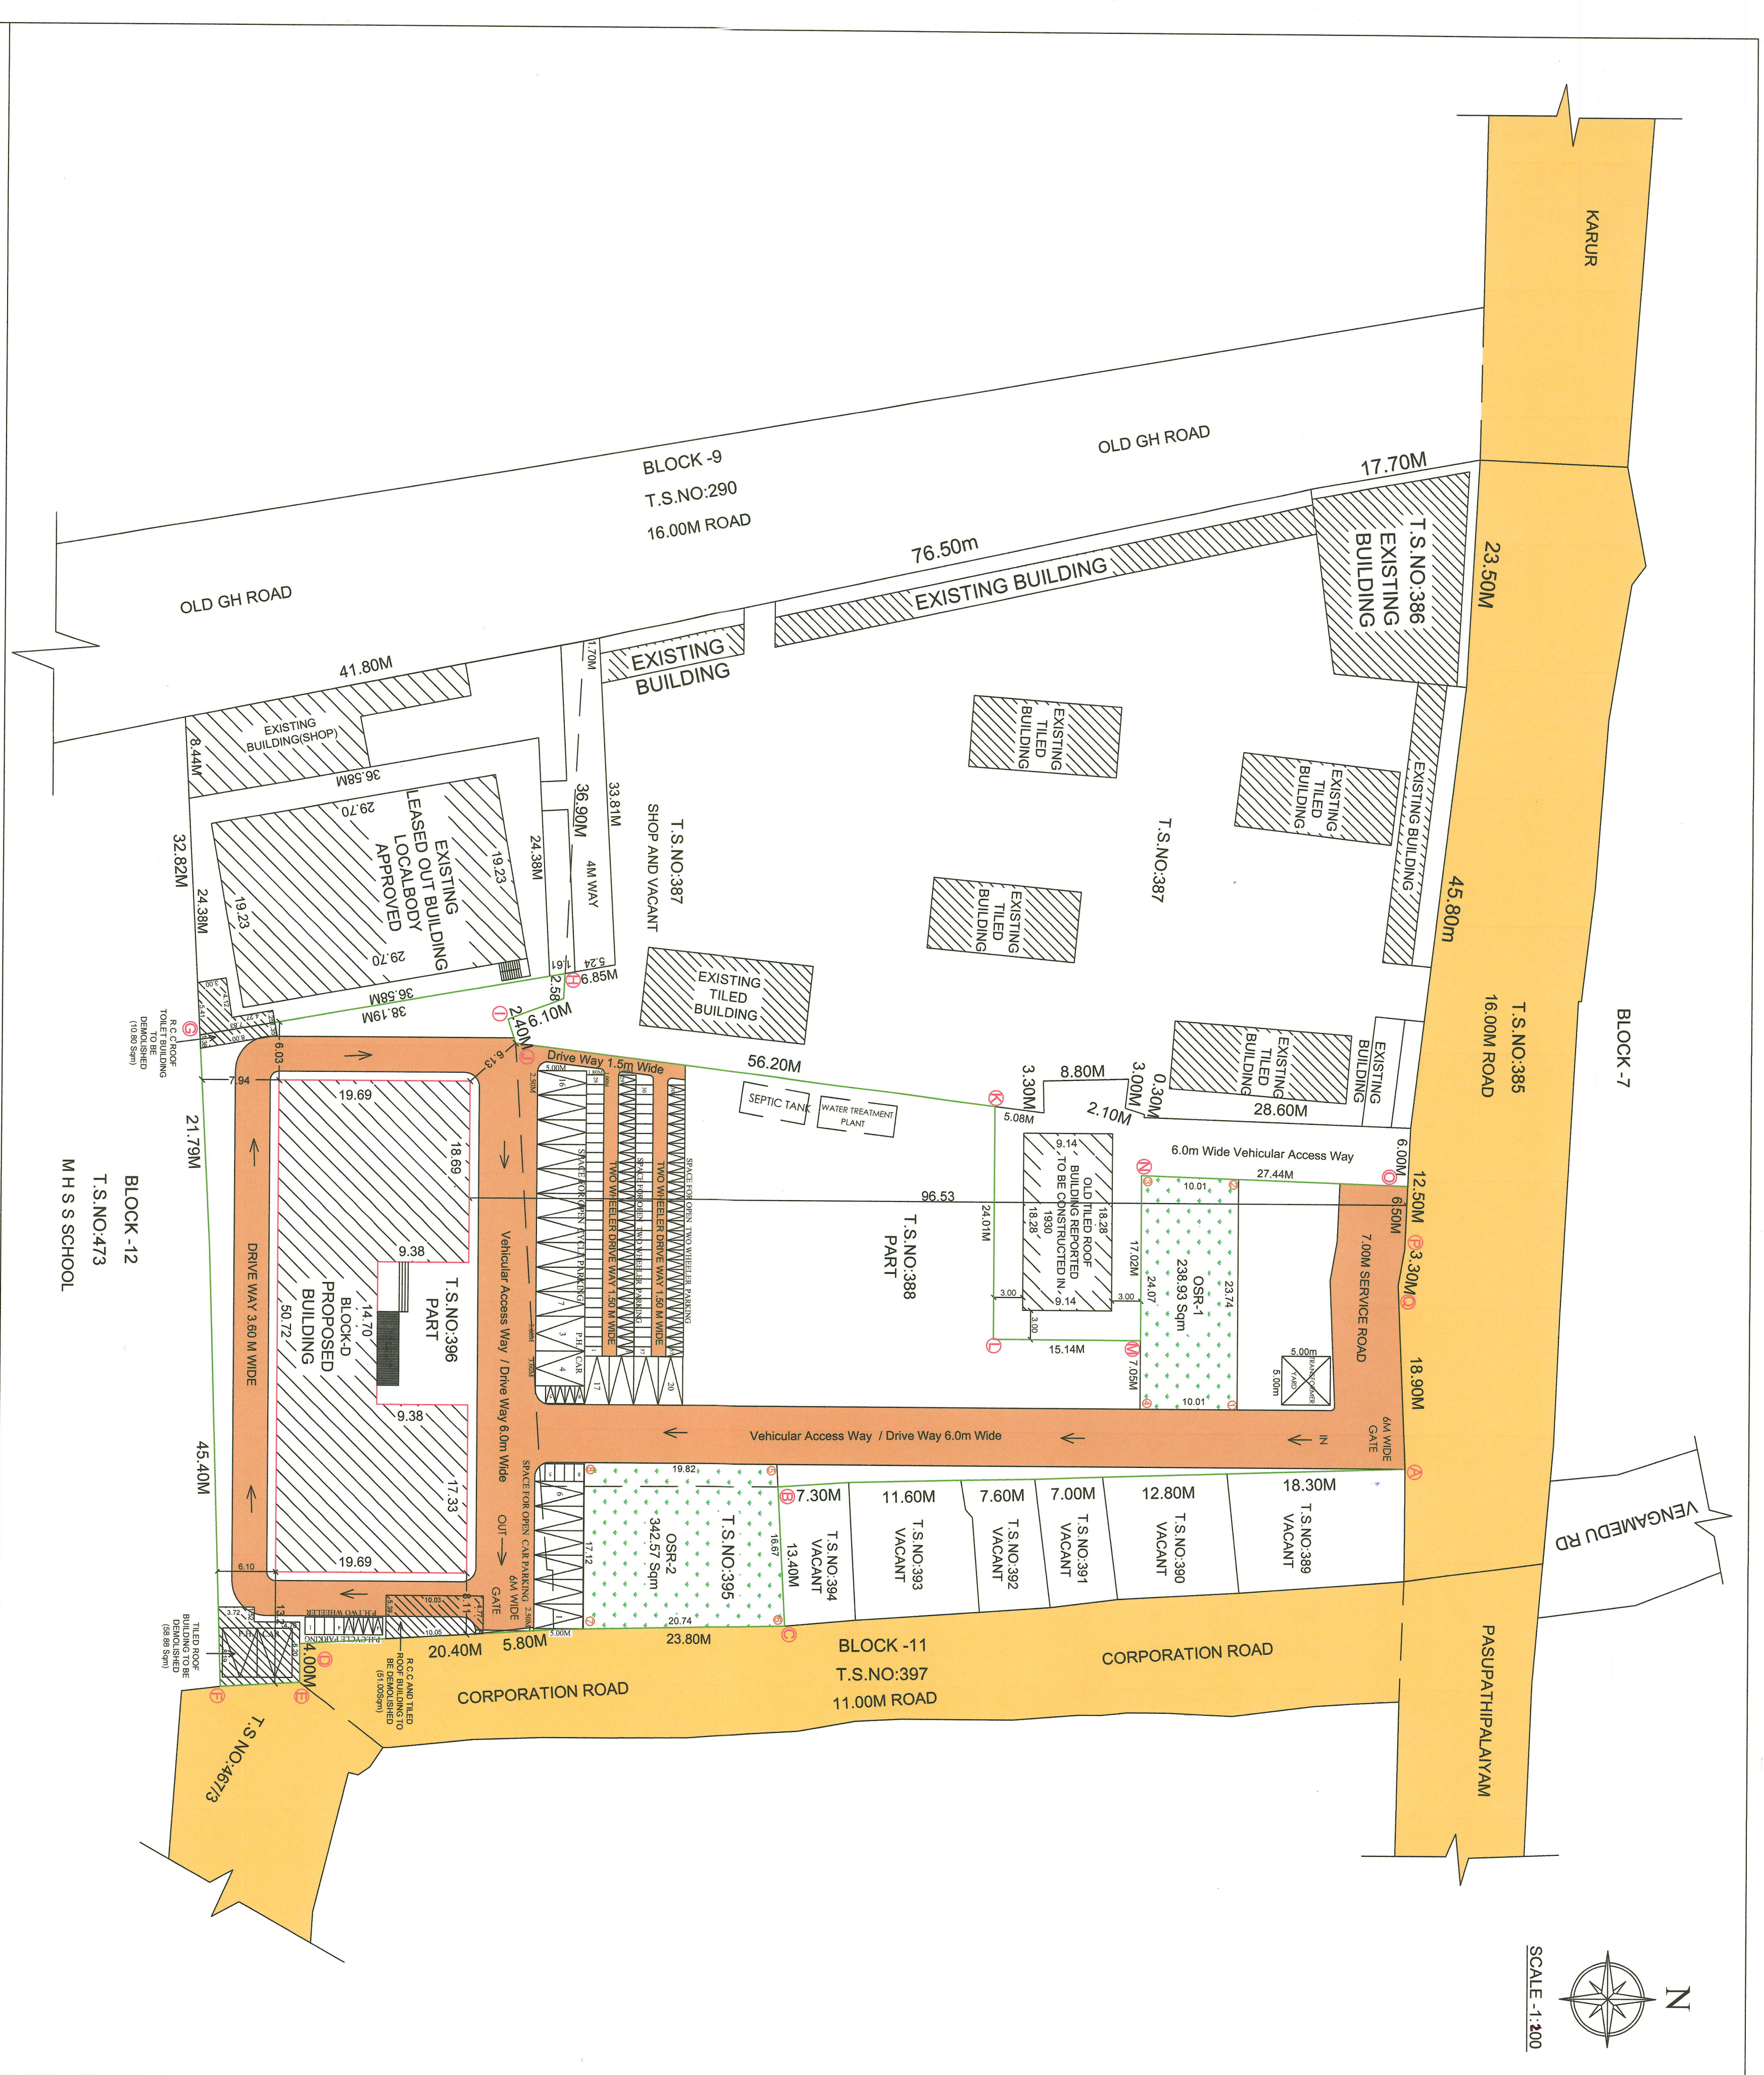