



PLAN SHOWING THE PROPOSED CONSTRUCTION OF G.FLOOR R.C.C ROOF
RESIDENTIAL BUILDING IN S.F NO : 73 /31(NEW),73 /2(OLD), WARD : 15 AT
MUNUSAMY KATTUVALAVU, KUNJANDIYUR, VEERAKKAL PUDUR TOWN
PANCHAYAT, METTUR DAM-4, SALEM DISTRICT.

APPLICANT'S NAME : Tmt. T. ESWARI, W/o. SAMIYAPPAN.

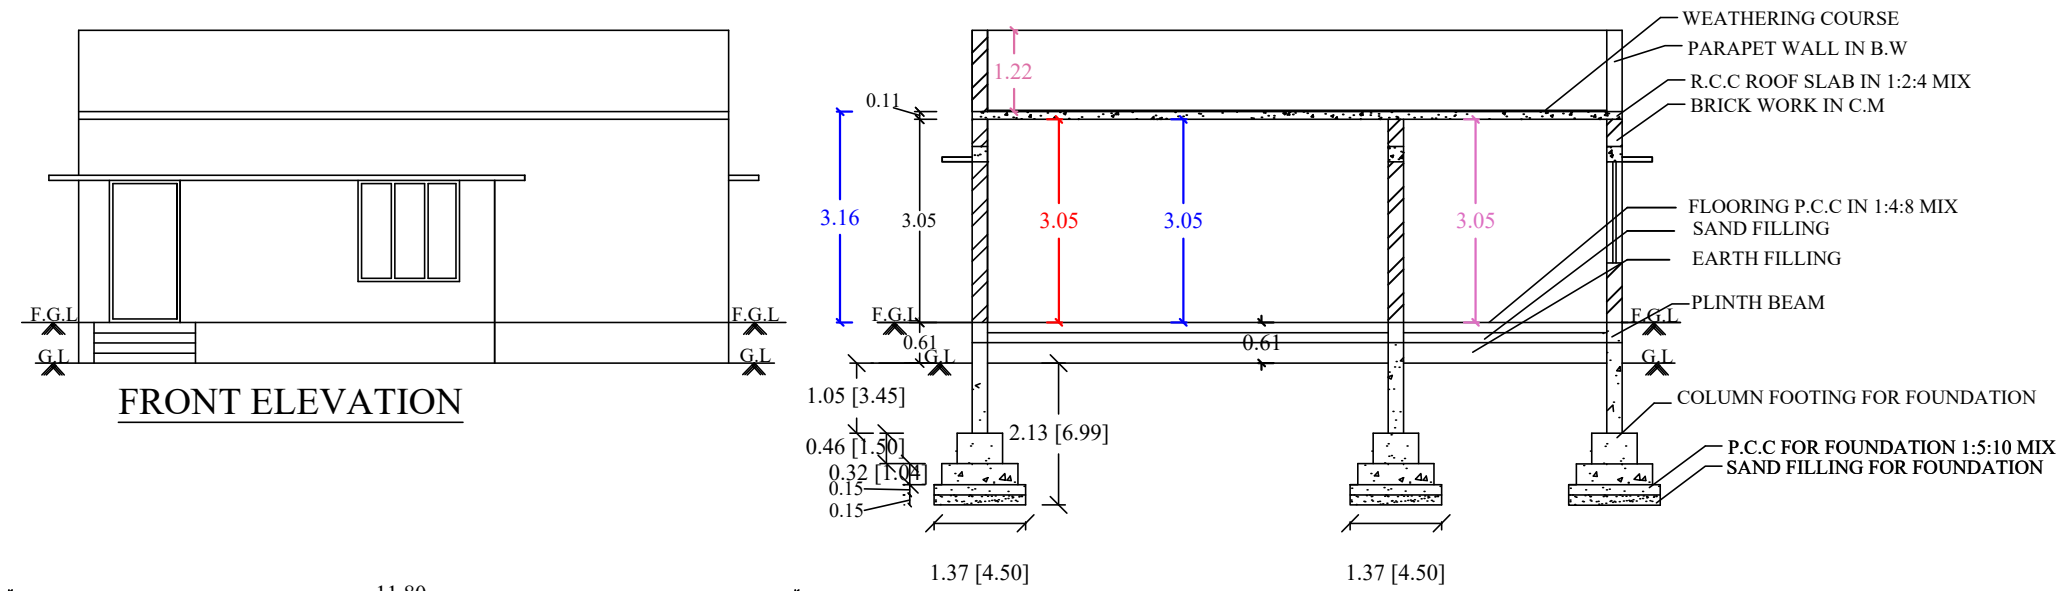

KEY PLAN
NOT TO SCALE

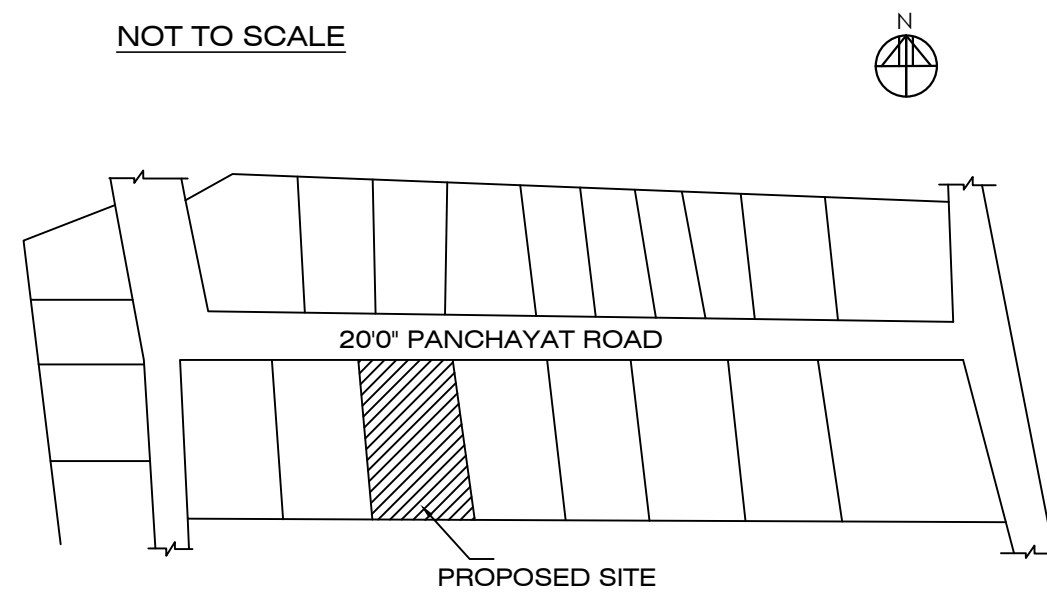

SITE PLA

AYYAPERUMAL GOUNDER
VAGAIYARAS LAND



17.00
VENDOR'S REMAINING LAND



200' PANCHAYAT ROAD

AREA DETAILS :-

1. AREA OF THE SITE	203.00 sqm	2184.00 sft
2. PLINTH AREA	116.77 sqm	1256.44 sft
3. VACANT LAND	86.23 sqm	927.83 sft

JOINERY DETAILS :-

S.NO	DESCRIPTION	SIZE IN M
1	MAIN DOOR - M.D	1.06 X 2.14
2	DOOR - D	0.91 X 2.14
3	DOOR - D1	0.76 X 2.14
4	OPEN - O	1.82 X 2.14
5	WINDOW - W	0.91 X 1.22
6	WINDOW - W1	1.52 X 1.52
7	VENTILATOR - V	0.91 X 0.60


APPLICANT

T. T. Eswari

ENGINEER

Er.K.MOHAN, B.E., F.I.V., M.I.E.,
Approved Valuer (F-25356)
Chartered Engineer (M-1755948)
Registered Engineer Grade - I
Pudusampalli, Mettur Dam - 638403,
Salem District, Tamilnadu.

SEPTIC TANK:

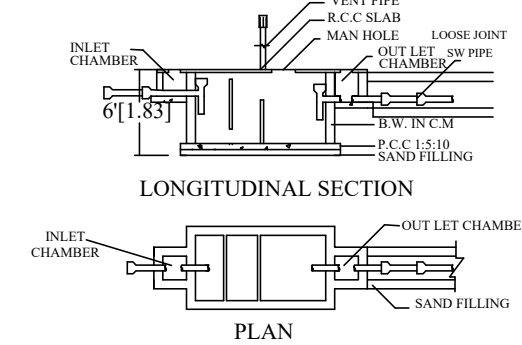


LEGEND:-

BOUNDRY SHOWN IN -
PROPOSED SHOWN IN -
ROAD SHOWN IN -


SCALE :-

ALL DIMENSIONS ARE IN FEET & METER
SCALE 1 : 100 OR 1" = 8'0"

STAIR CASE DETAILS:

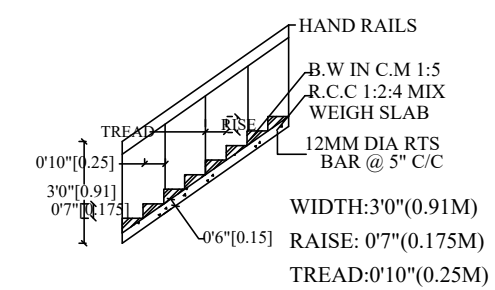

TERRACE FLOOR PLAN

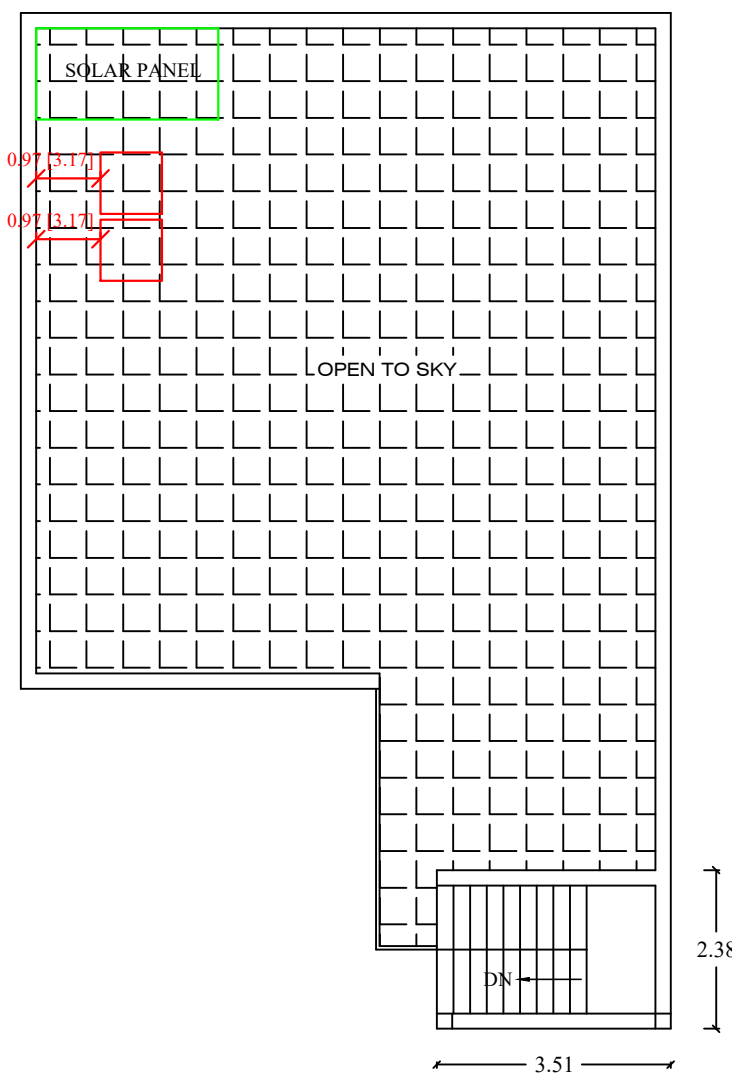

PLAN

