

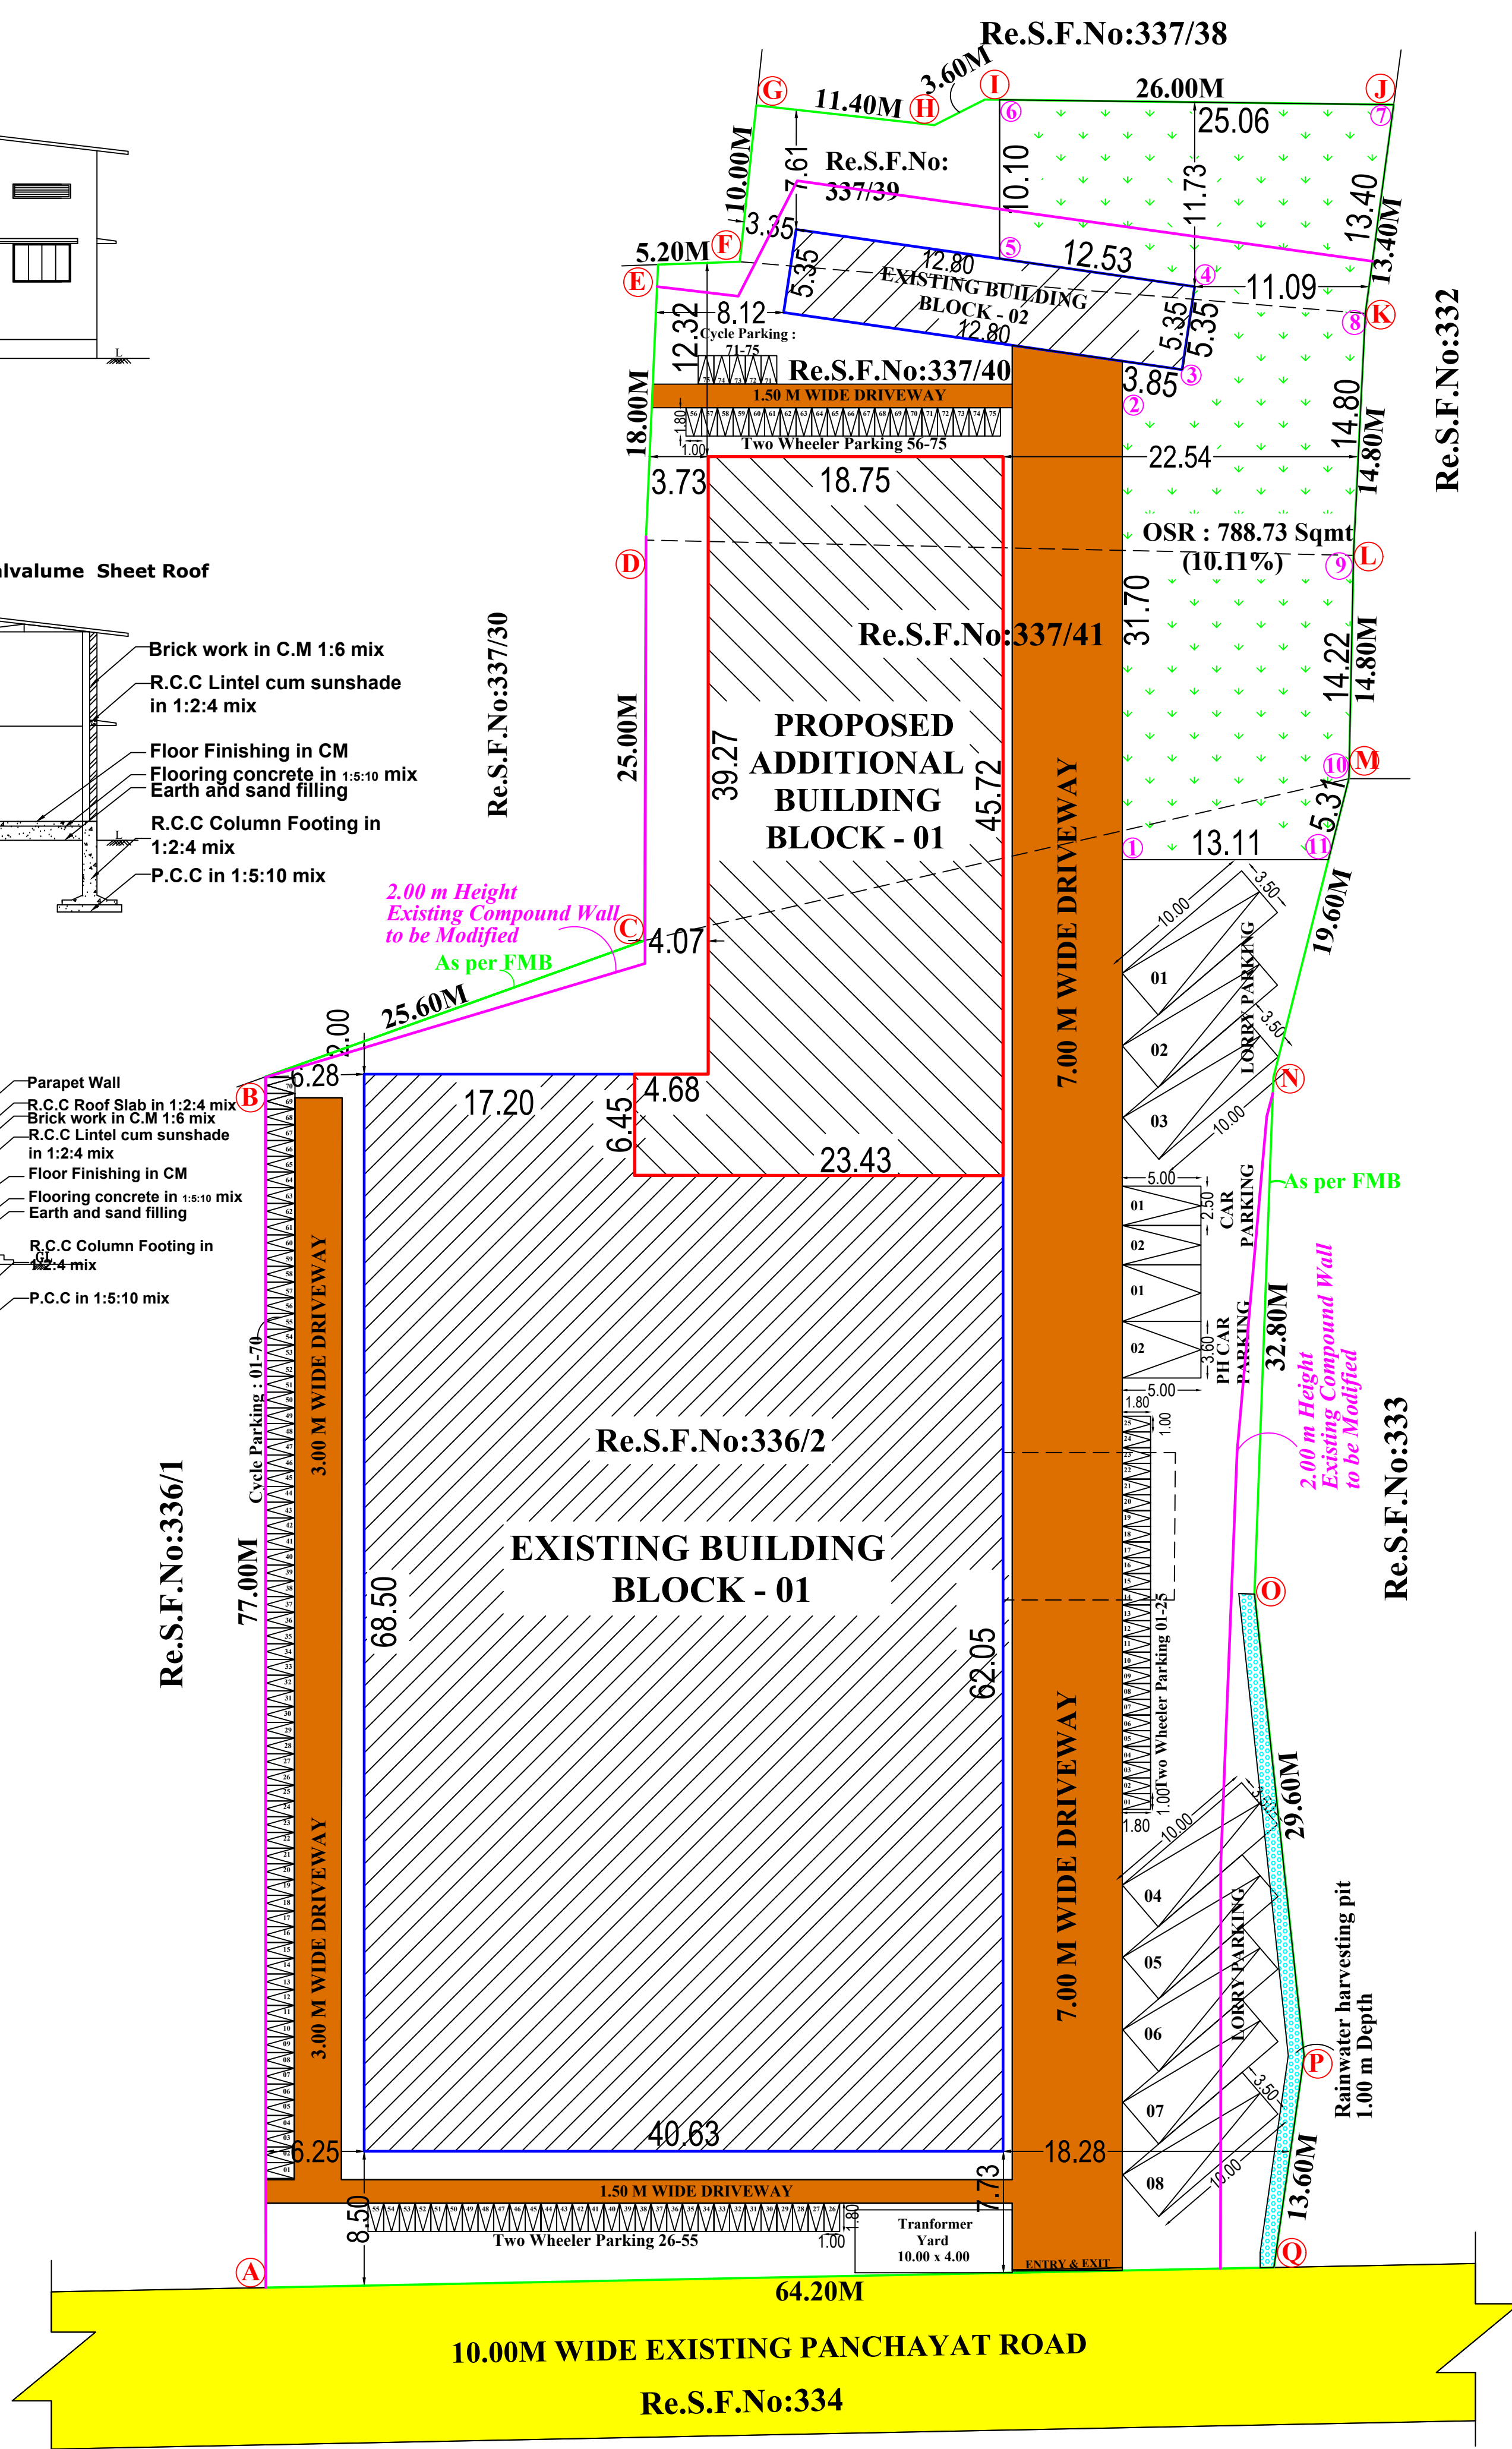
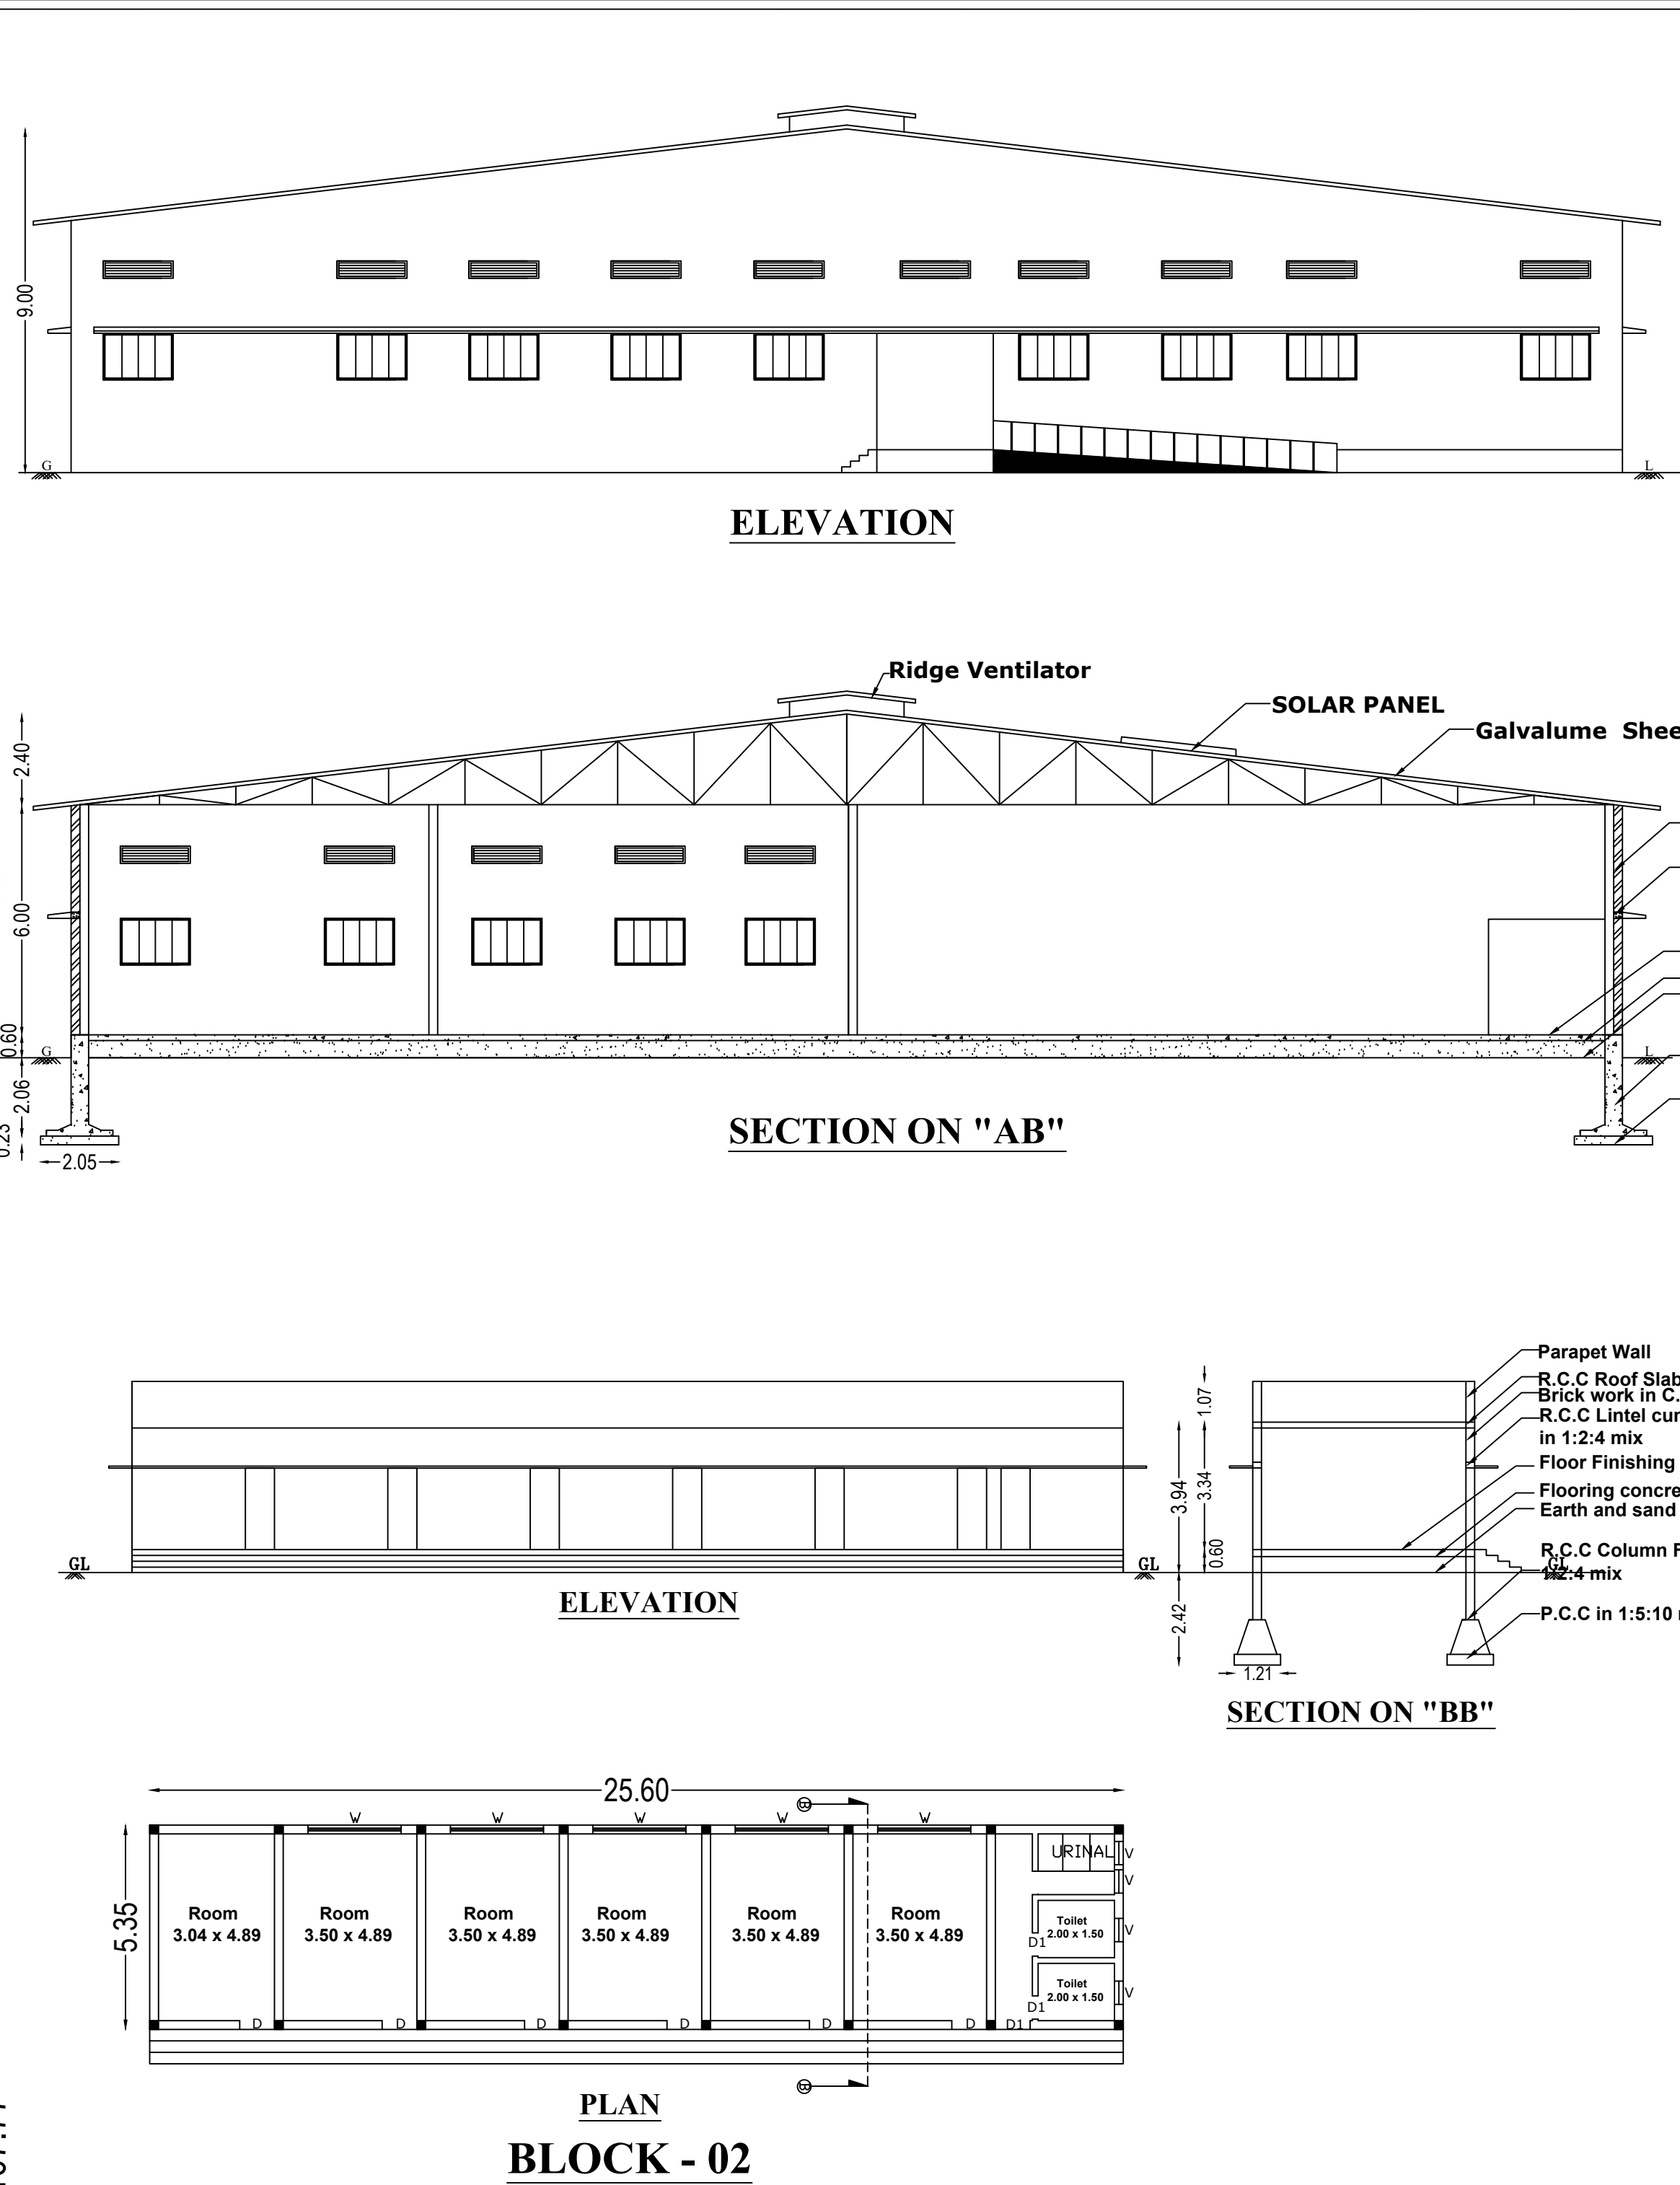
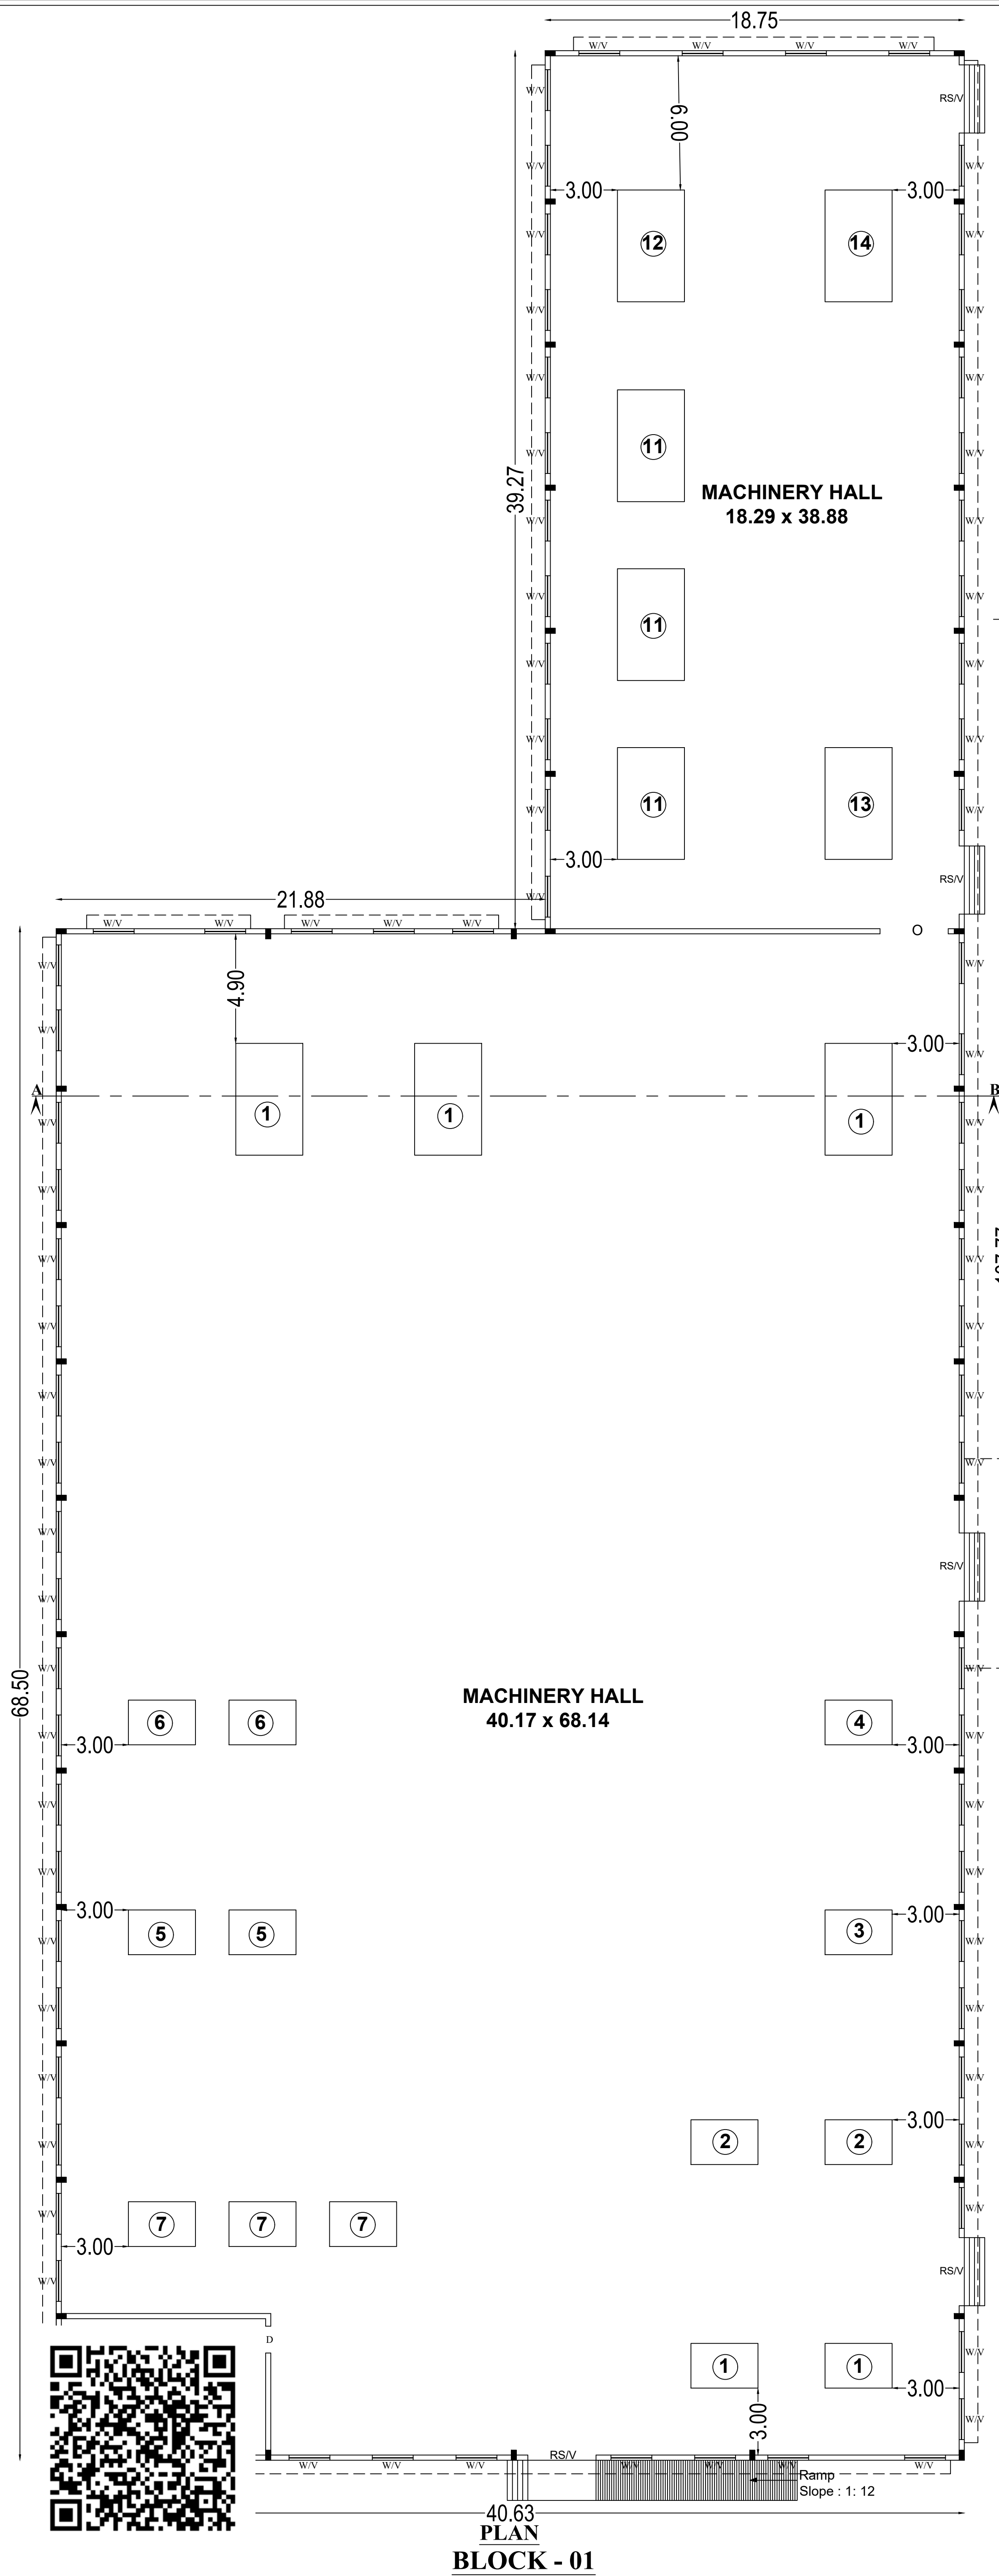


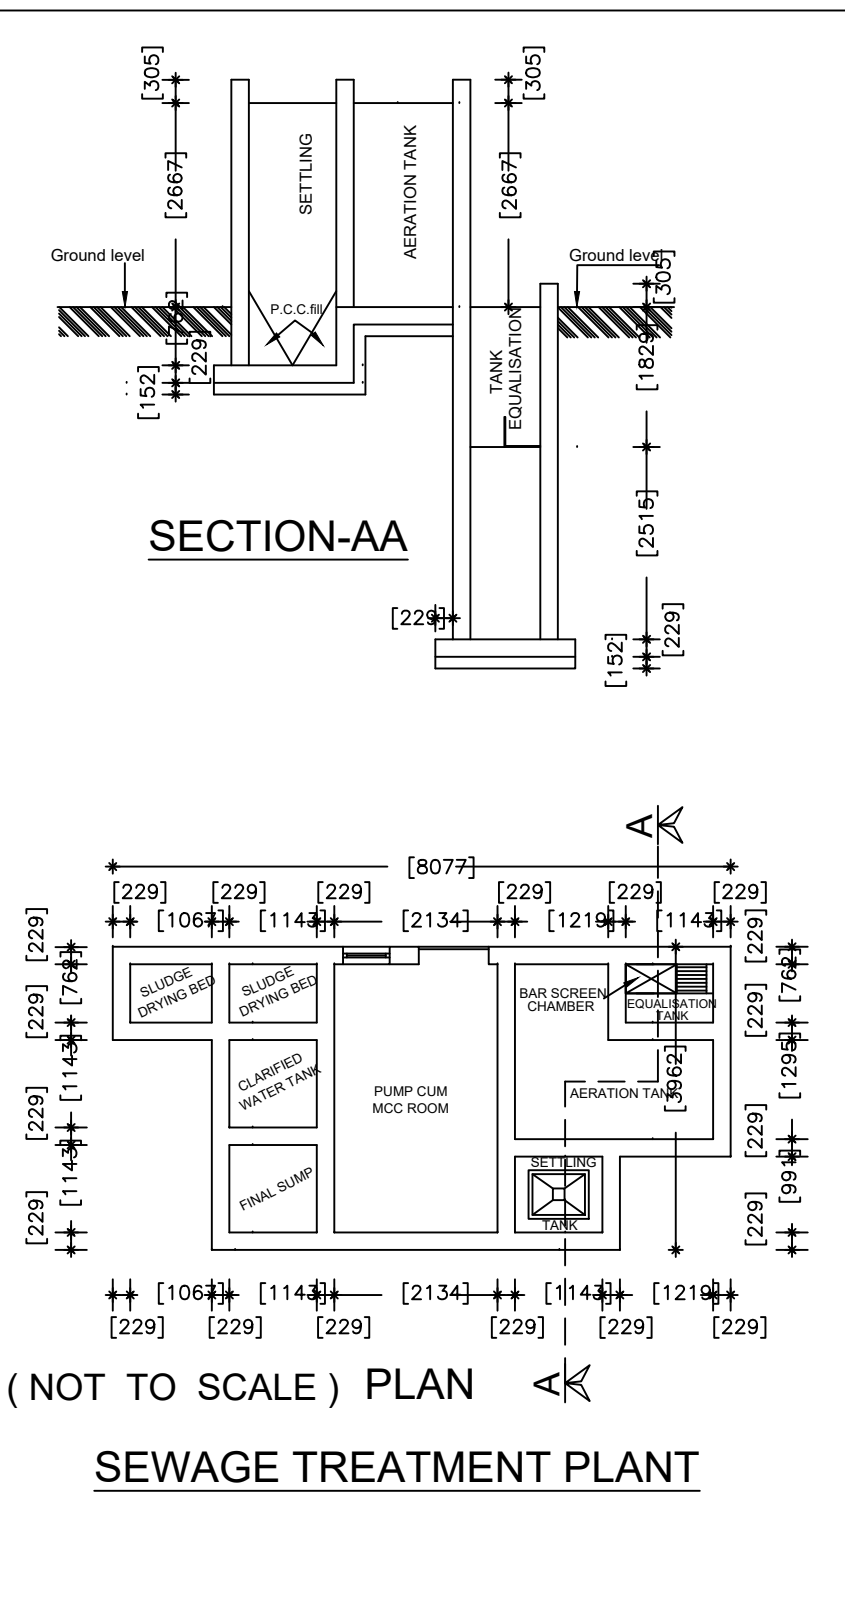

SITE PLAN
(Scale:1:200)

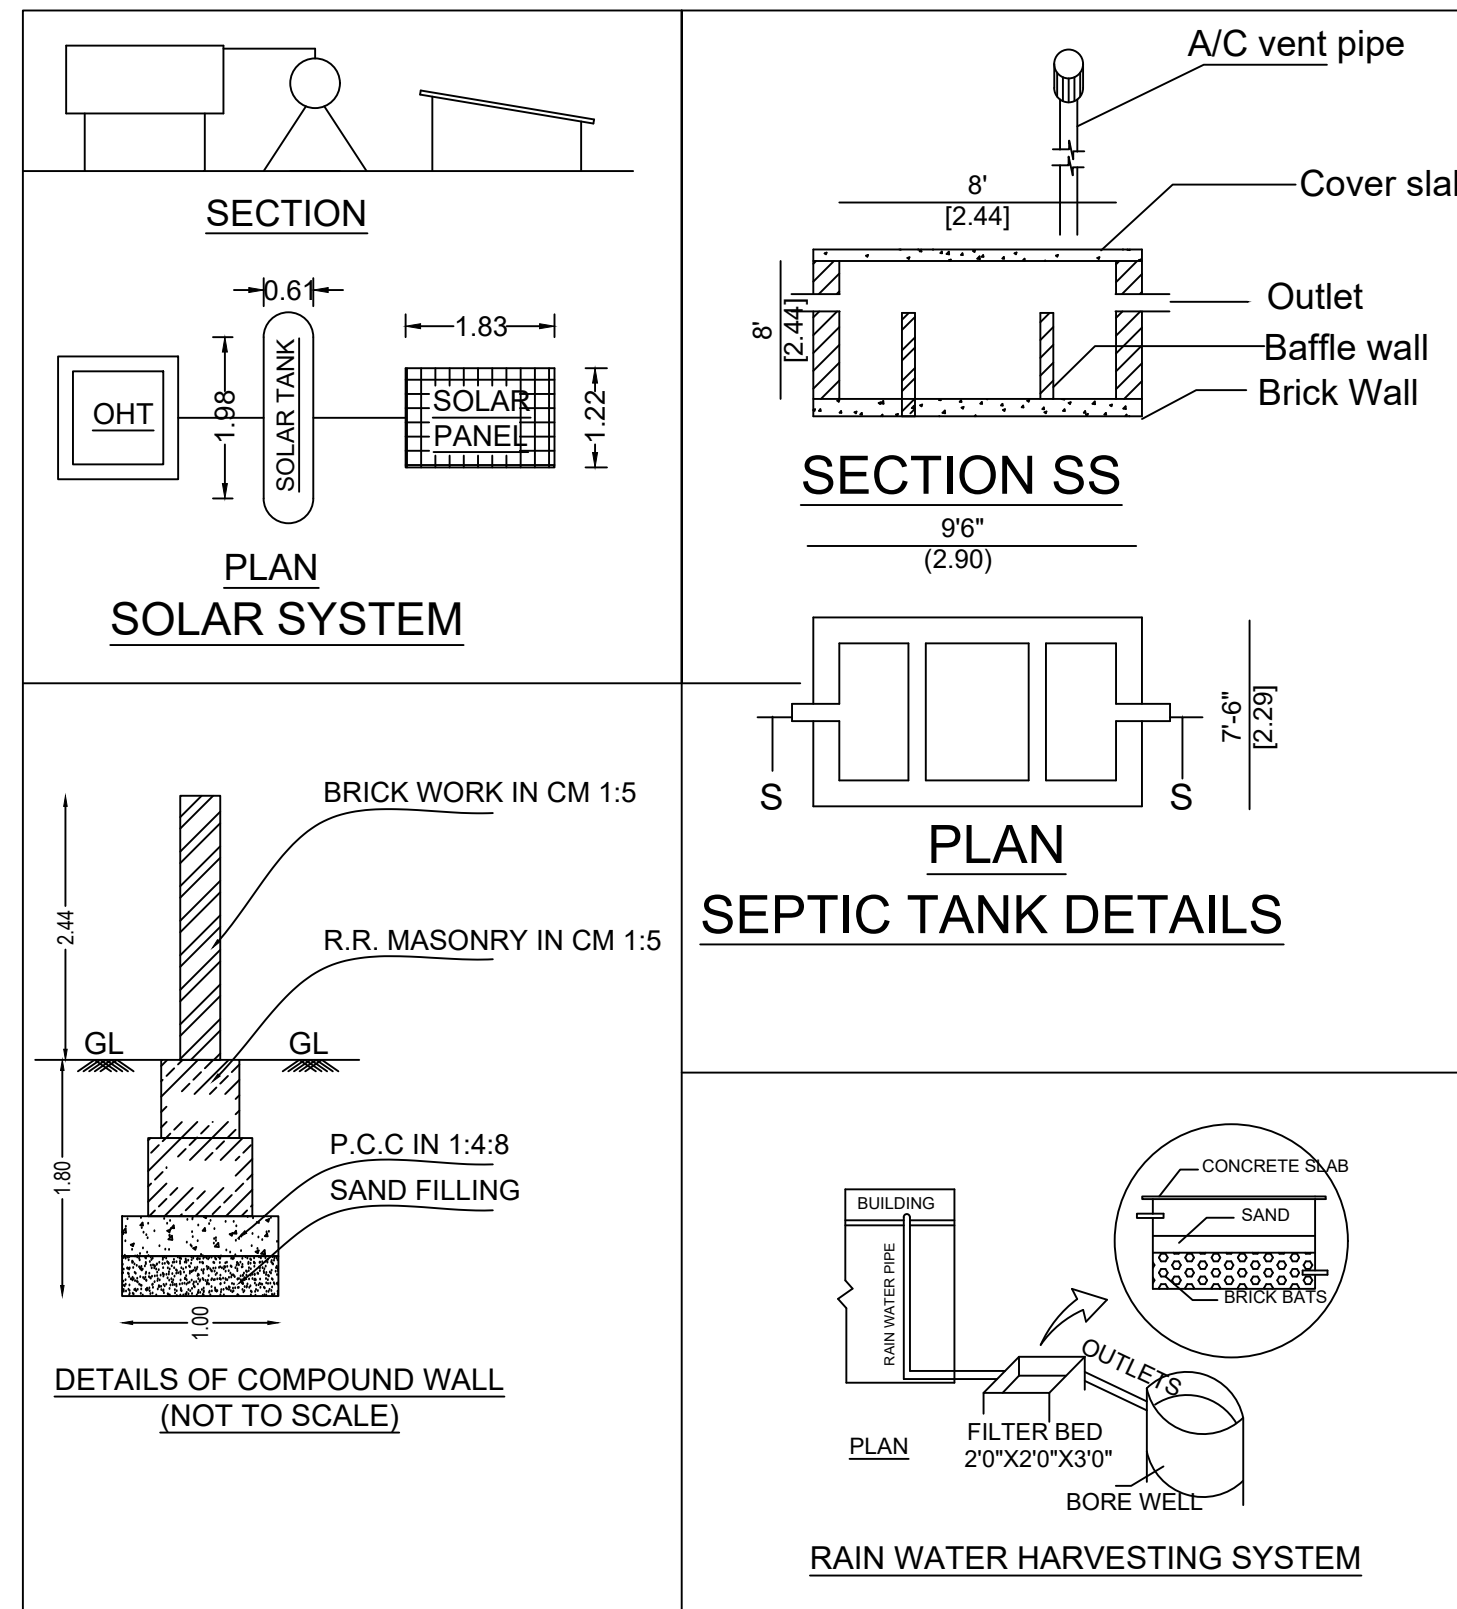

COLOUR INDEX		NOTE:		JOINERY DETAILS:-		IN FEET	IN METRE
SITE BOUNDARY		All dimensions are in meter		RS	ROLLING SHUTTER	10'-0" X 8'-0"	3.35 X 2.44
EXISTING BUILDING		MAXIMUM HEIGHT OF THE BUILDING : 9.00 M		D0	DOOR	4'-0" X 8'-0"	1.20 X 2.44
PROPOSED BUILDING				D	DOOR	3'-0" X 7'-0"	0.91 X 2.13
EXISTING ROAD				D2	DOOR	2'-6" X 7'-0"	0.76 X 2.13
DRIVEWAY				W	WINDOW	6'-0" X 5'-0"	1.83 X 1.52
				W1	WINDOW	4'-6" X 4'-6"	1.37 X 1.37
				W2	WINDOW	3'-0" X 4'-6"	0.91 X 1.37
				V	VENTILATOR	6'-0" X 2'-0"	1.83 X 0.61
				V1	VENTILATOR	3'-0" X 2'-0"	0.91 X 0.61

PARKING DETAILS:		APPROVAL AUTHORITY	
S.No.	DESCRIPTION	Stall Size	Required
1.	Two Wheeler Parking	0.56m x 1.80 m	75
2.	Cycle Parking	1.00m x 1.80 m	75
3.	Car Parking	2.50m x 5.00 m	01
4.	PH Car Parking	3.60m x 5.00 m	01
5.	Lorry Parking	3.50m x 10.00m	08

PLAN SHOWING THE EXISTING AND PROPOSED ADDITIONAL CONSTRUCTION OF GALVALUME SHEET ROOF INDUSTRIAL BUILDING (GREEN CATEGORY - TAILORING AND GARMENT MAKING - 83.00 Hp) IN Re.S.F. Nos: 336/2, 337/39, 337/40, 337/41 AT KADAPARAI VILLAGE & PANCHAYAT, MANMANGALAM TALUK, KARUR DISTRICT.

Applicant : 1.Mr.K.Shanmugasundaram , 2. Mr.K.Saravanan	
SITE AREA DETAILS	AREA IN Sq.m
AS PER DOCUMENT	7800.00
AS PER PATTA	7800.00
SUPERIMPOSED AREA	7684.83

OPEN SPACE RESERVATION:
OSR AREA : 788.73 Sq.m. 10.11%

BUILDING FLOOR WISE BREAKUP DETAILS			
FLOOR NAME (GROUND FLOOR)		FSI Area in Sqmt	Non FSI Area in Sqmt
BLOCK - 1	MACHINERY HALL (EXISTING BUILDING)	2631.93	-
	MACHINERY HALL (PROPOSED ADDITIONAL BUILDING)	887.22	-
BLOCK - 2	LABOUR QUARTERS (EXISTING BUILDING)	136.96	-
	TOTAL	3656.11	-

$$FSI - \frac{3656.11}{7800.00} = 0.468 < 1.50$$

WORKERS DETAILS:				
NO OF LABOUR WORKERS - 25 PERSONS				
S.NO	MACHINERY DETAILS	HP PER MACHINE	QTY	TOTAL HP
1	QUILTING MACHINE MANUAL(1 NOS)	3HP	2	6HP
2	COMPUTERISED QUILTING MACHINE(INOS)	3HP	2	6HP
3	PANEL CUTTING MACHINE (INOS)	3HP	1	3HP
4	PACKING MACHINE(INOS)	3HP	1	3HP
5	MATTRESS FINISHING AUTOMATIC (INOS)	2 HP	2	4HP
6	MATTRESS FINISHING MANUAL (3NOS)	2HP	2	4HP
7	SEWING MACHINE(INOS)	1 HP	3	3HP
8	BONNELL COILING MACHINE (1 NOS)	10 HP	1	10HP
9	ASEMPLING MACHINE (INOS)	5 HP	1	5HP
10	POCKETED SPRING MACHINE (INOS)	10 HP	1	10 HP
11	MATTRESS FINISHING AUTOMATIC	2 HP	3	6 HP
12	MATTRESS VACCUM MACHINE	10 HP	1	10HP
13	COMPRESSOR	10 HP	1	10 HP
14	PACKING MACHINE	3 HP	1	3 HP
TOTAL HP				83.00HP

APPLICANT

REGISTERED CONSTRUCTION ENGINEER

REGISTERED STRUCTURAL ENGINEER

REGISTERED ENGINEER