



DETAILED PLAN SHOWING THE PROPOSED CONSTRUCTION OF R.C.C ROOF BUILDING FOR
RESIDENTIAL PURPOSE IN SF.NO 9-2A,PATTA NO : 982.WARD NO :1, KODAKKAL KATTUVALAVU
POOLAMPATTI, EDAPADI (T.K), SALEM(D.T)




APPLICANT NAME :Mr.SIVAKUMAR NADARAJ.

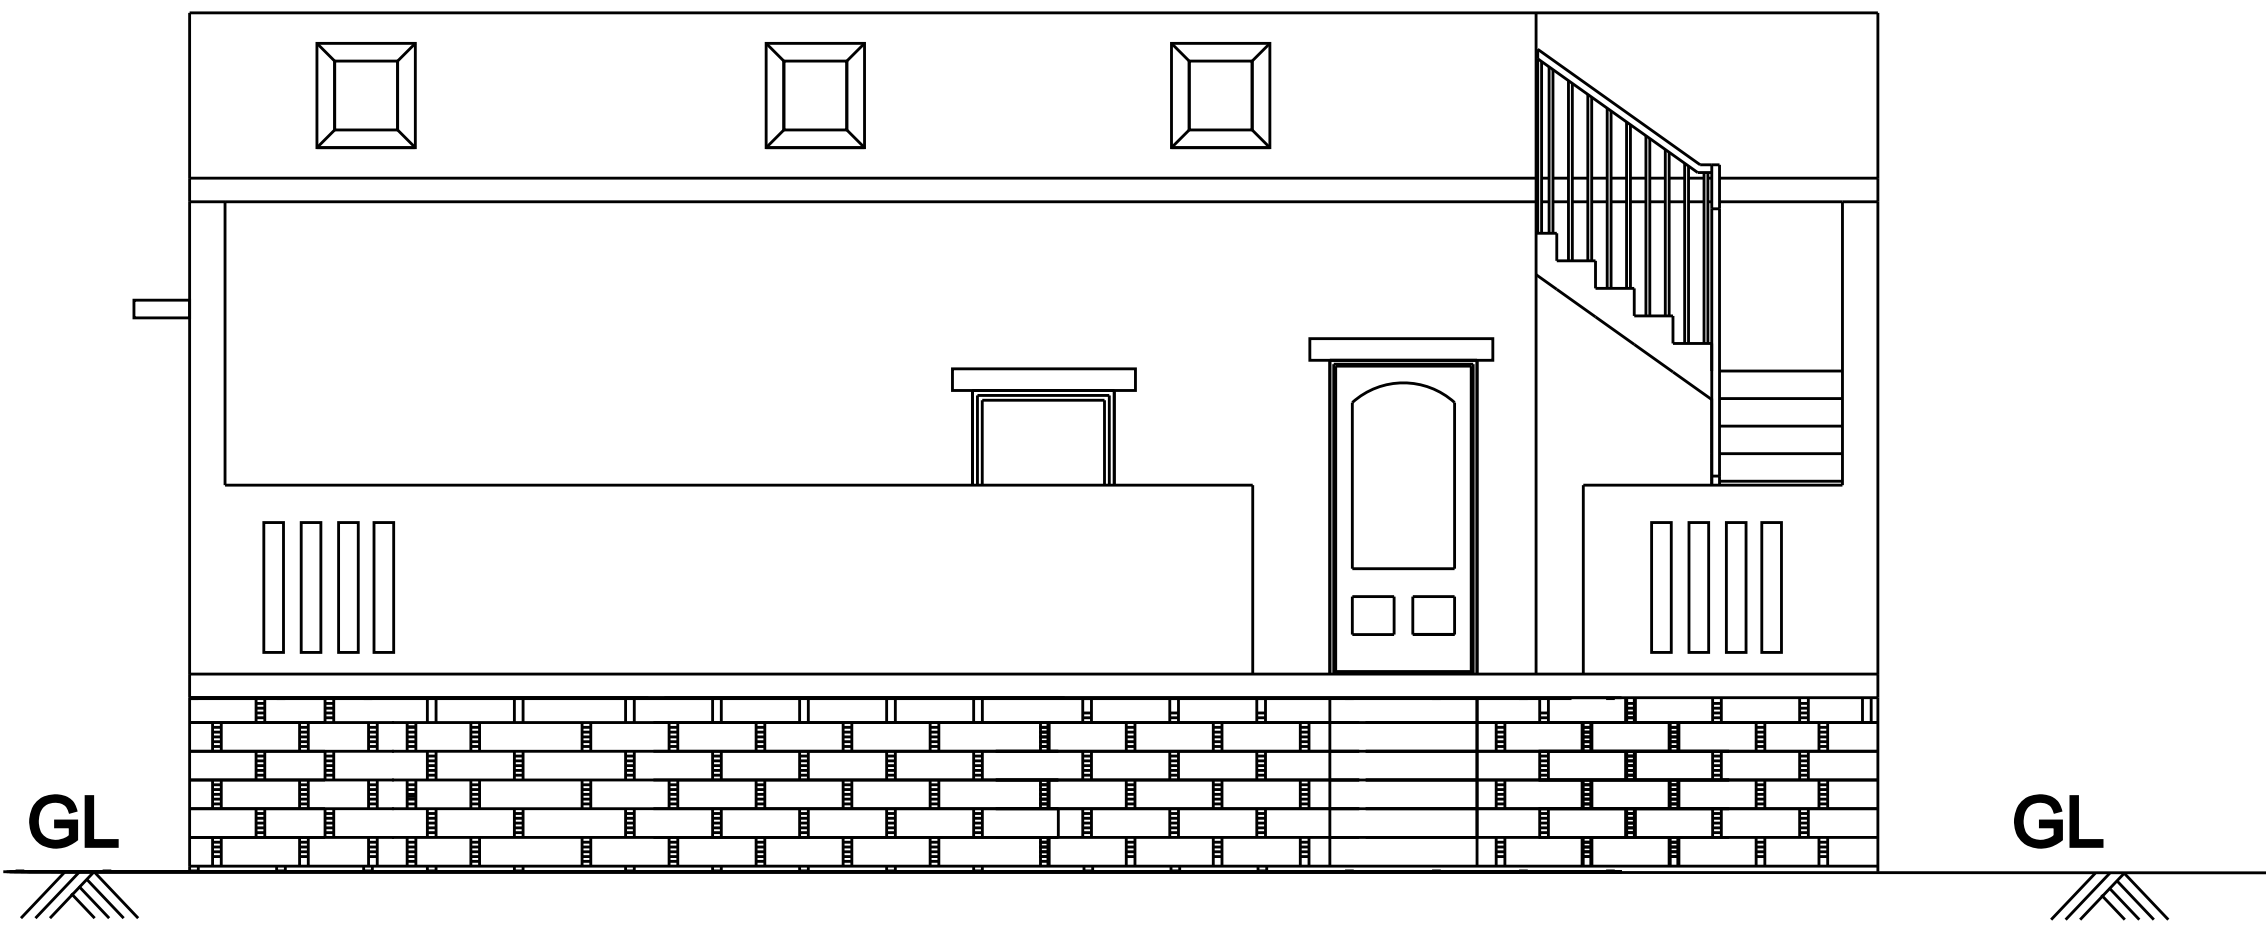

FRONT ELEVATION

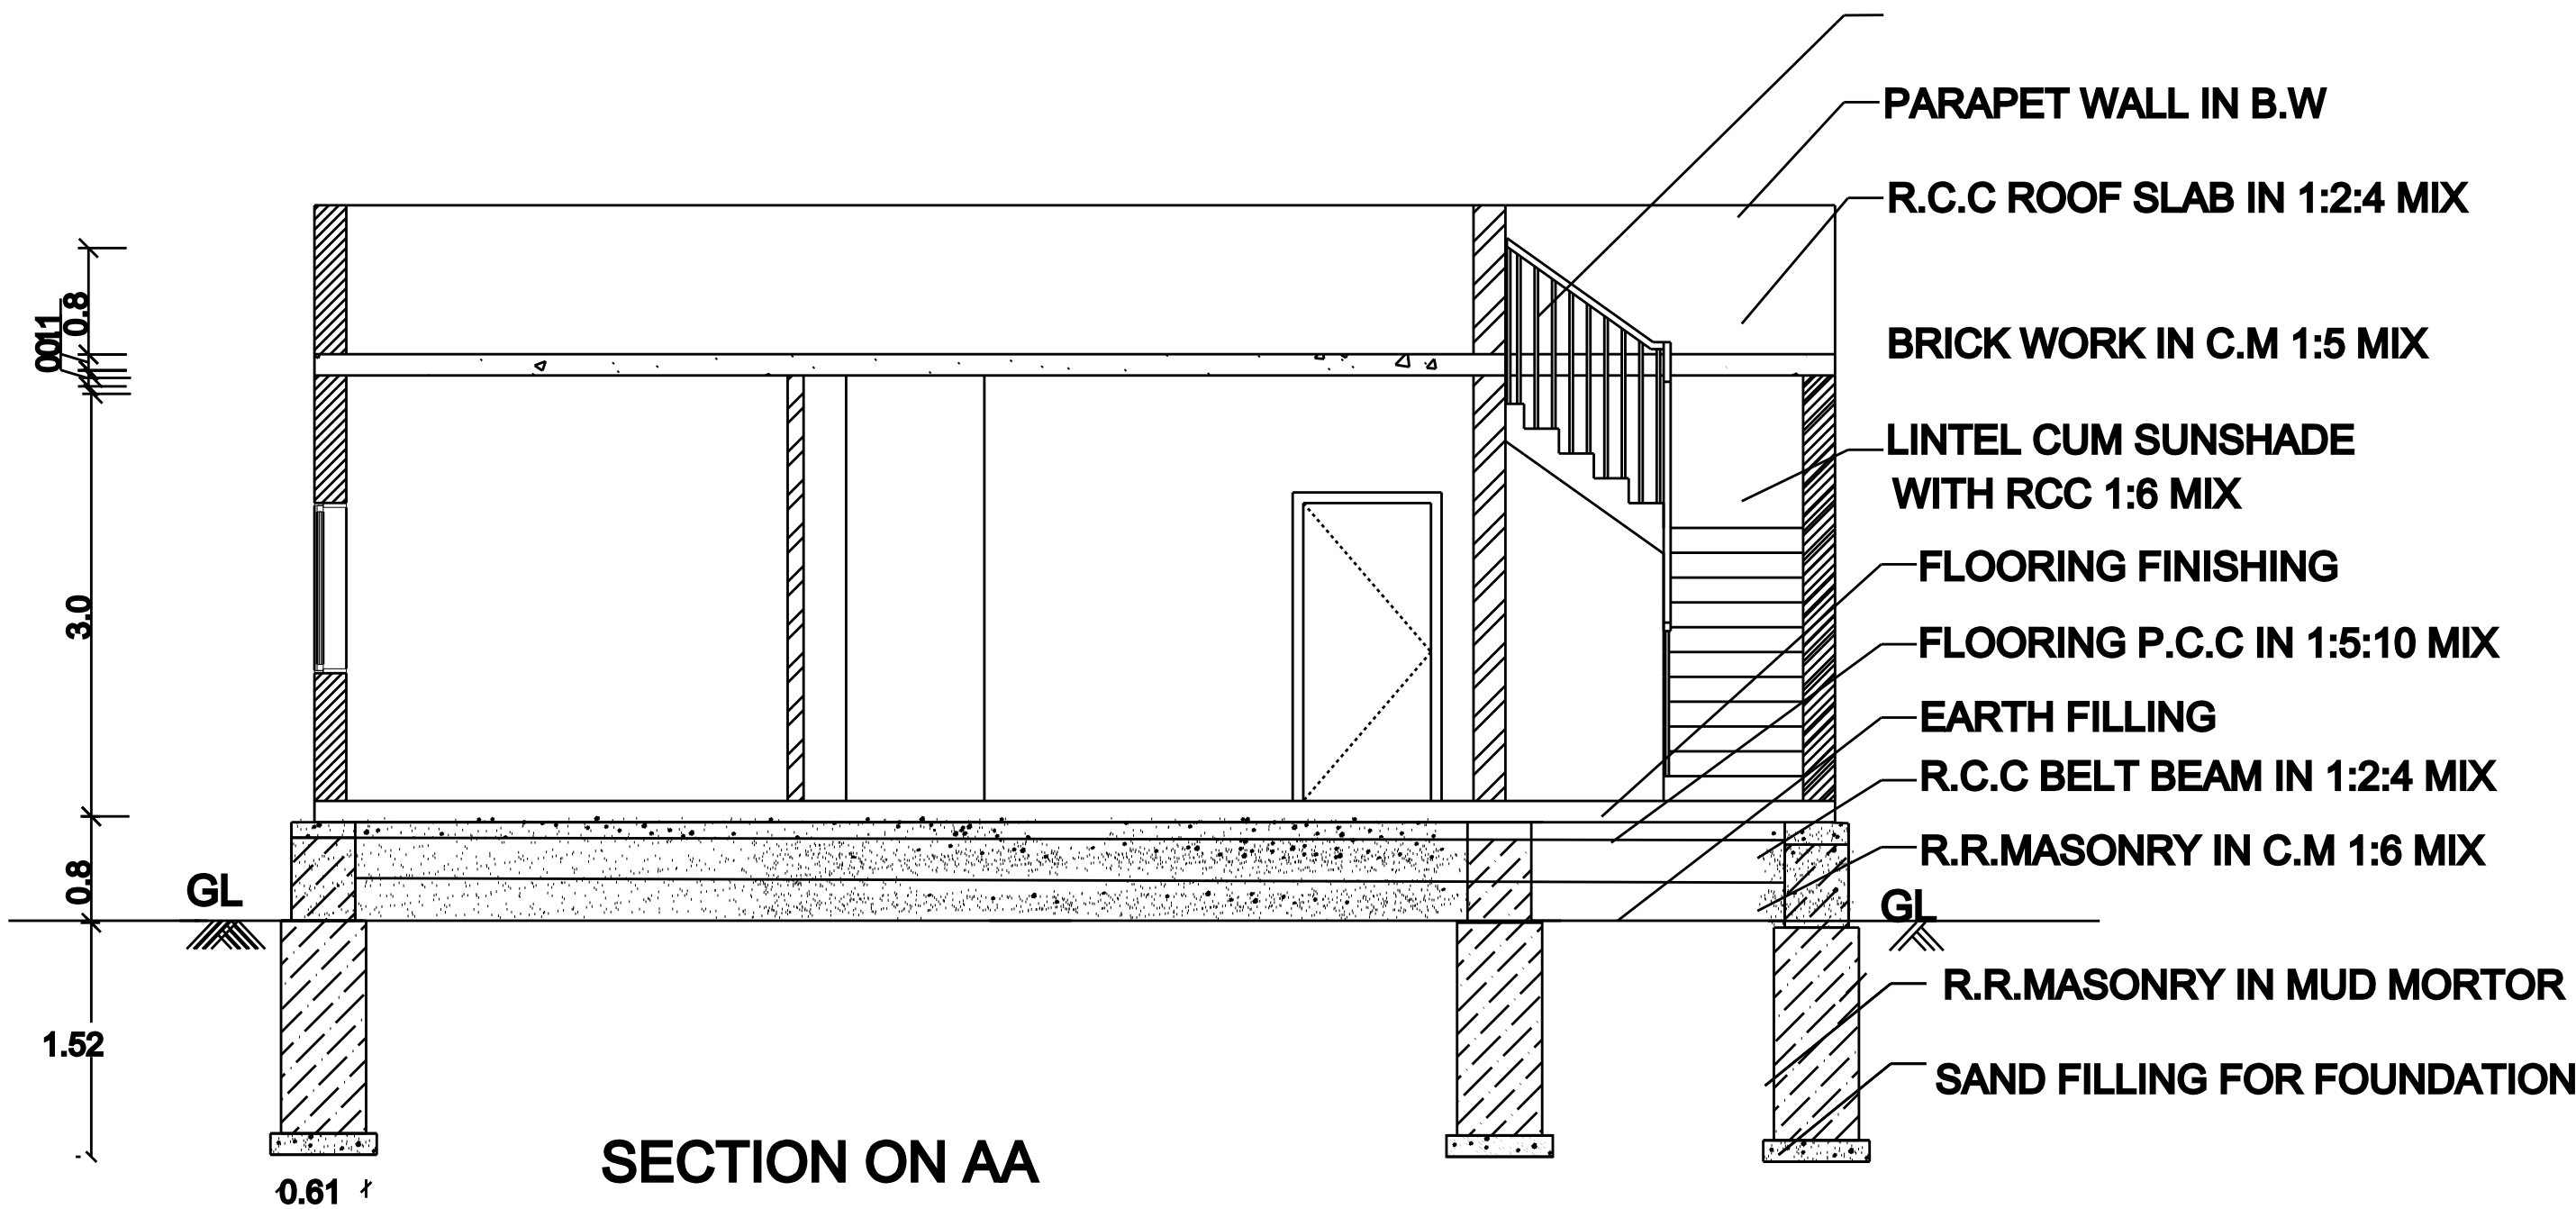



SECTION ON AA

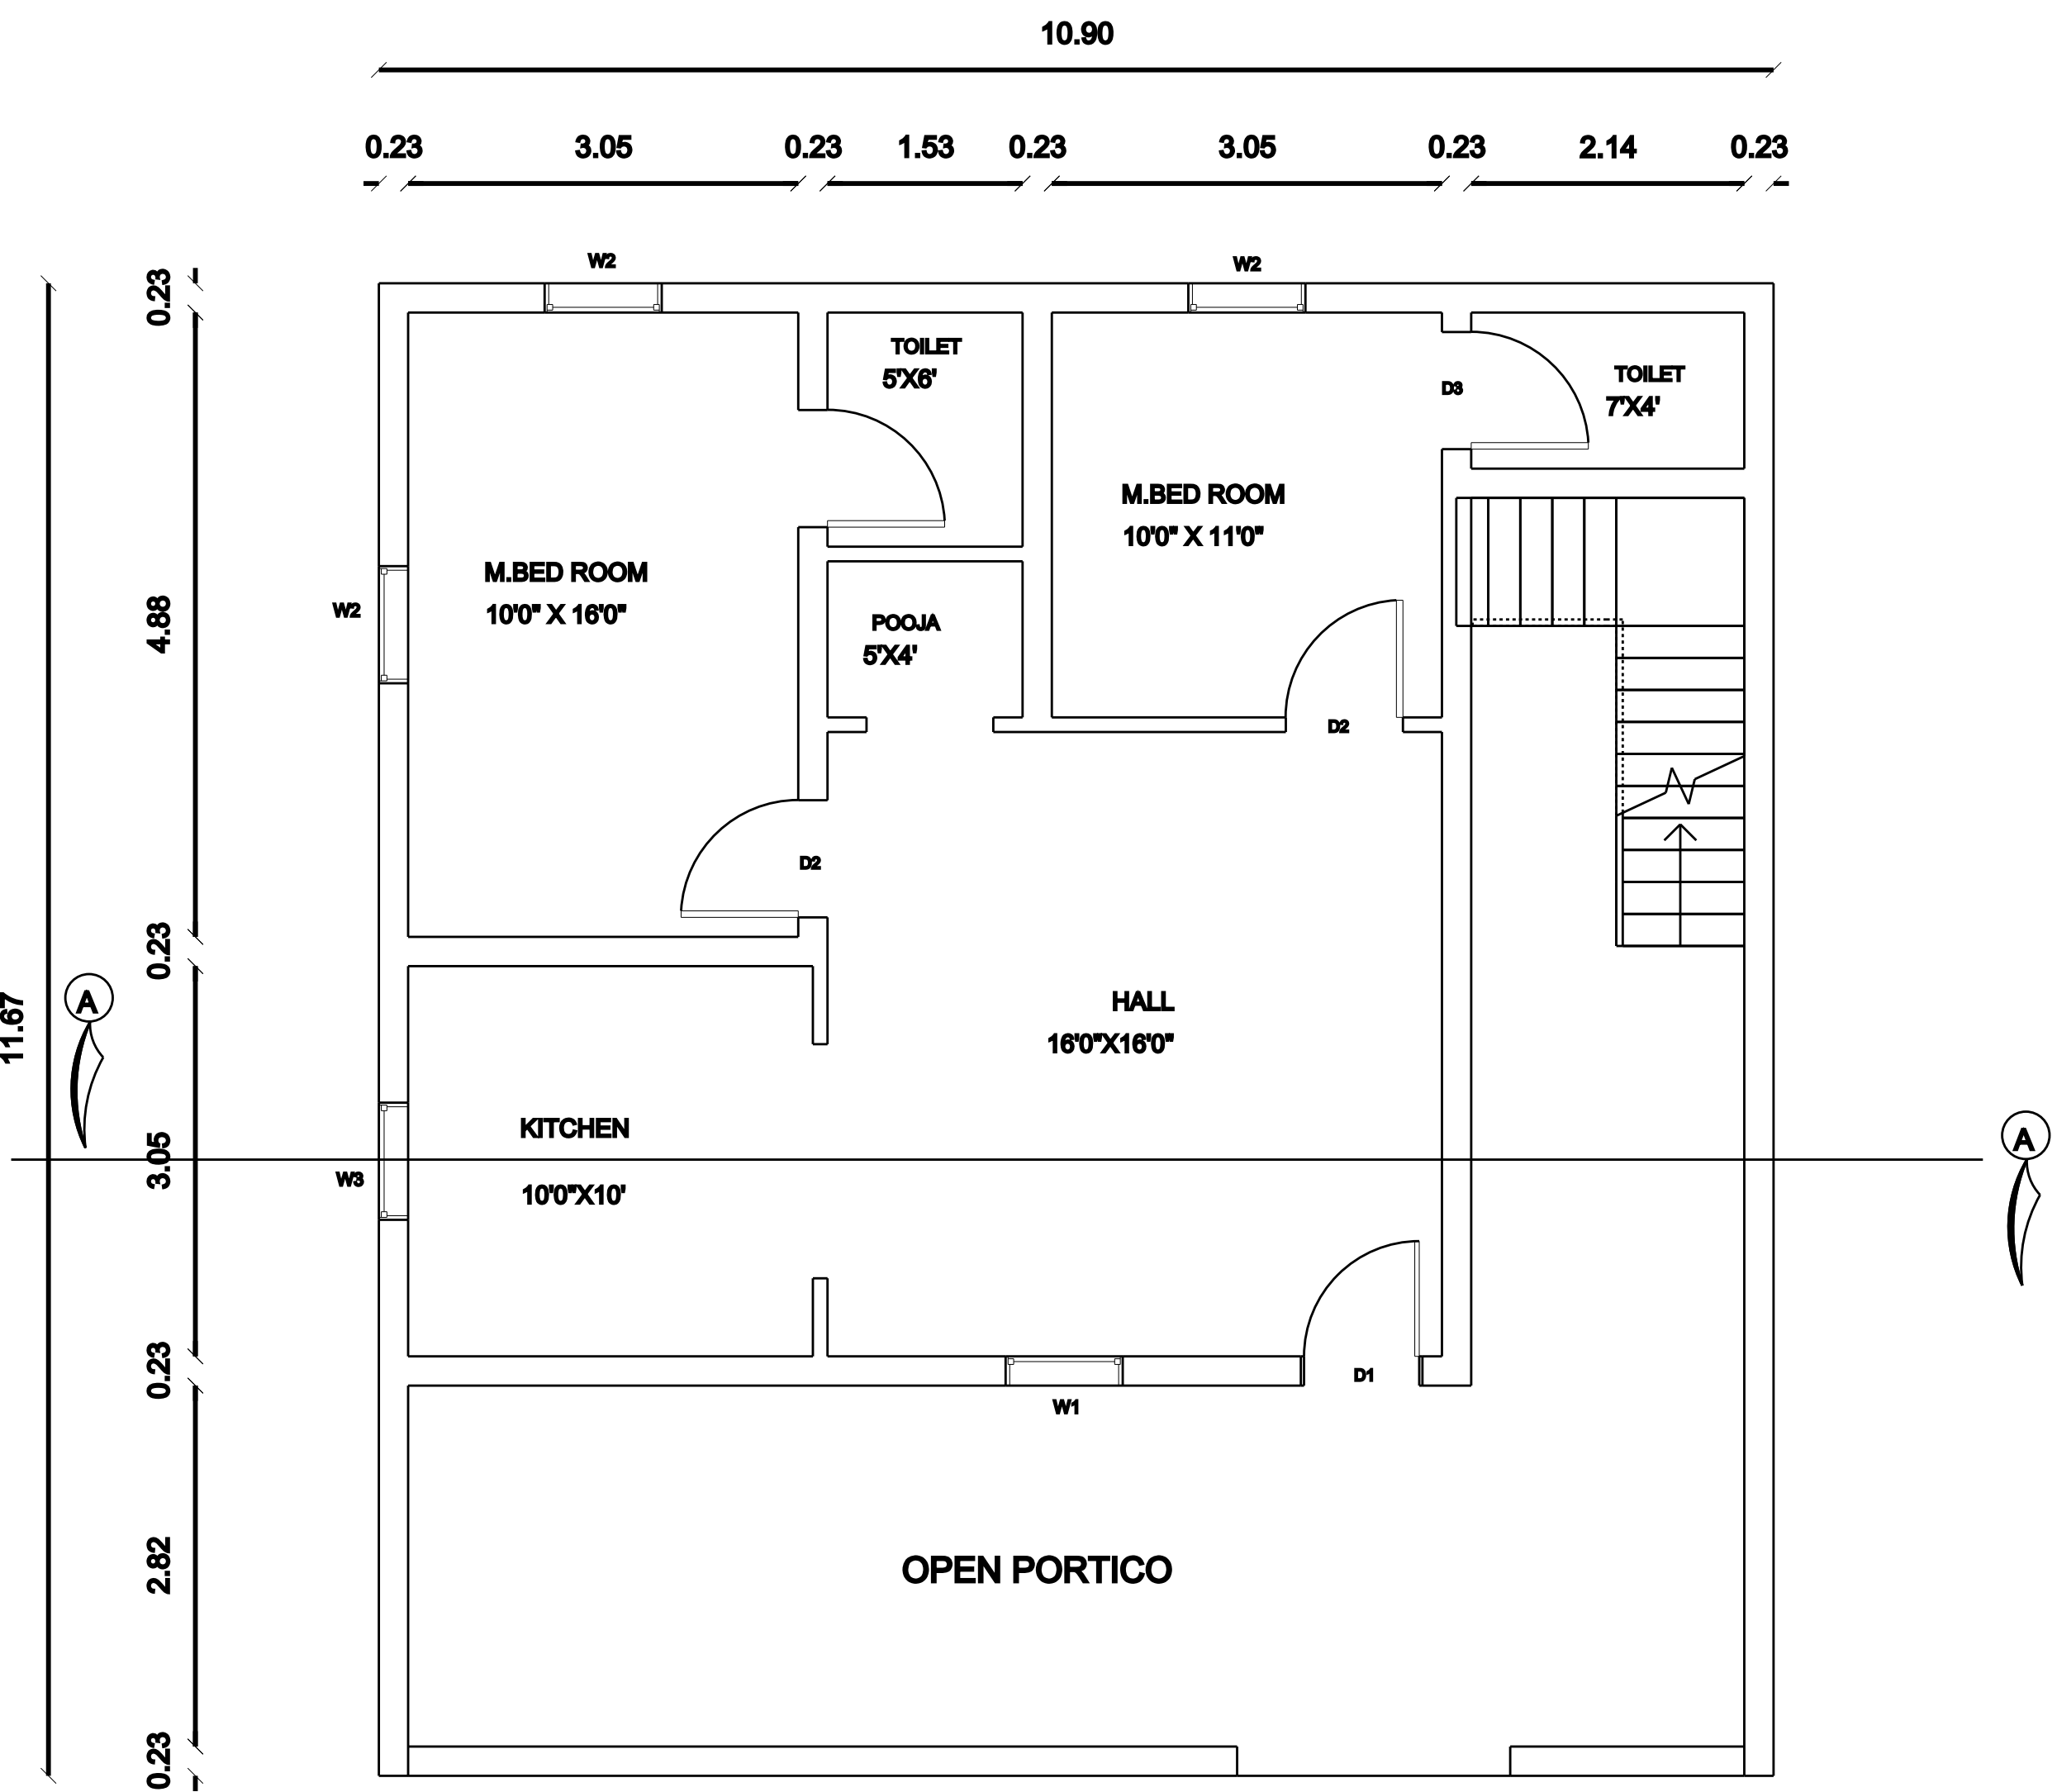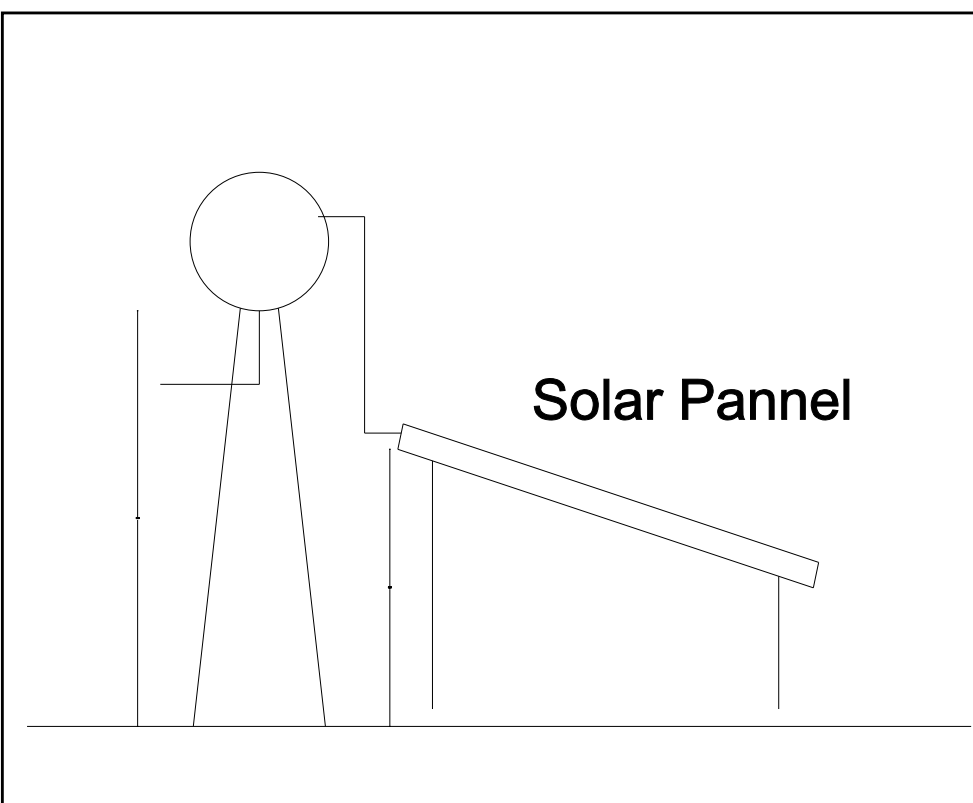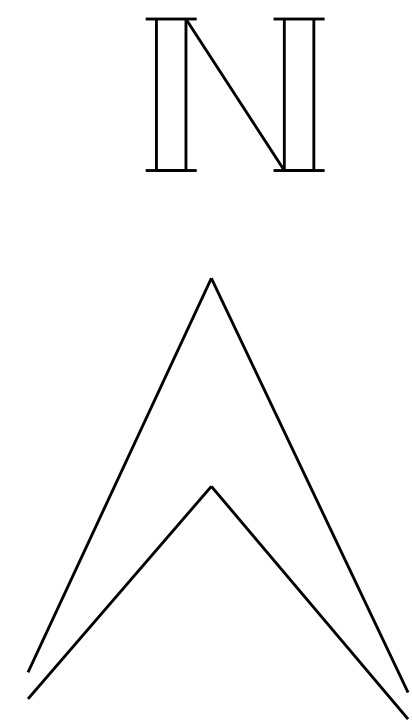

GROUND FLOOR PLAN

SITE PLAN


SCALE :1:200

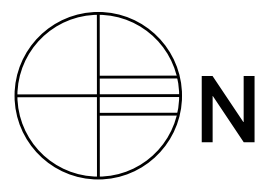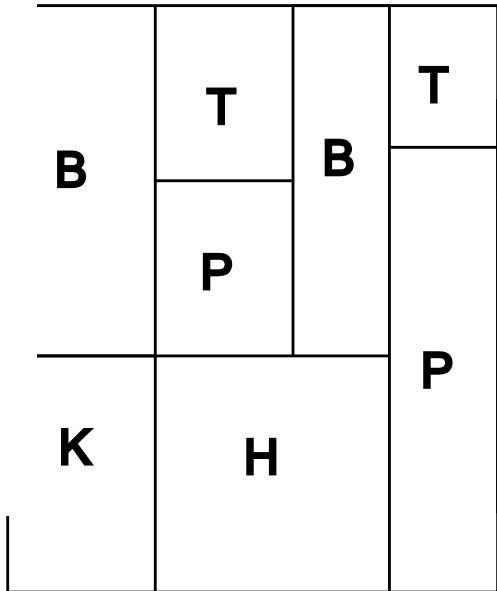


SCALE :-

ALL DIMENSIONS ARE IN
FEET & METRE
SCALE 1 : 100 OR 1" = 8'0"


BOUNDARY SHOWN IN -

 


BUILD SHOWN IN -

 


ROAD SHOWN IN -

 


TOPO PLAN

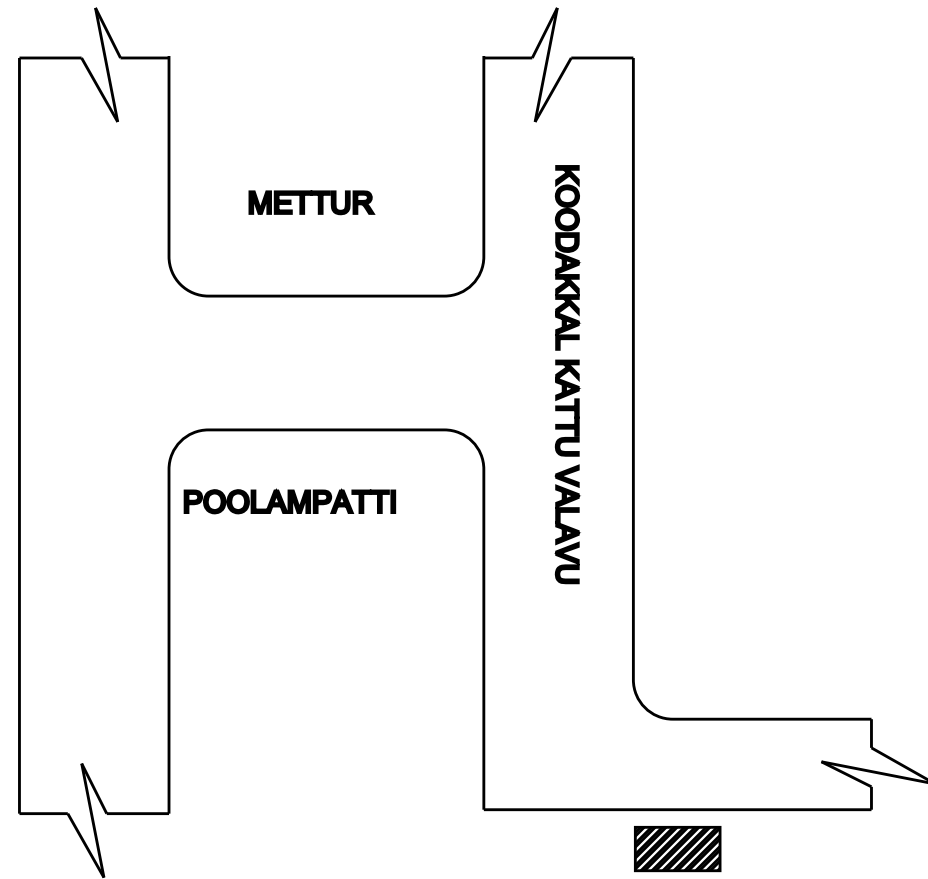


RAIN WATER HARVESTING:

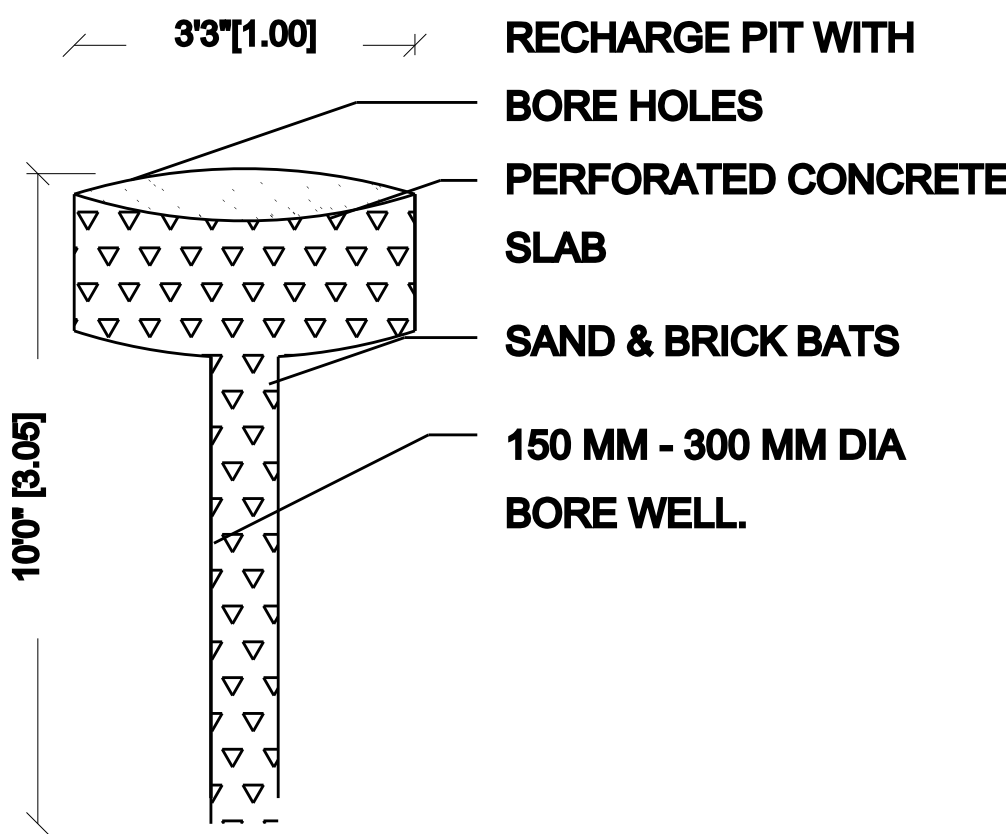

SEPTIC TANK:

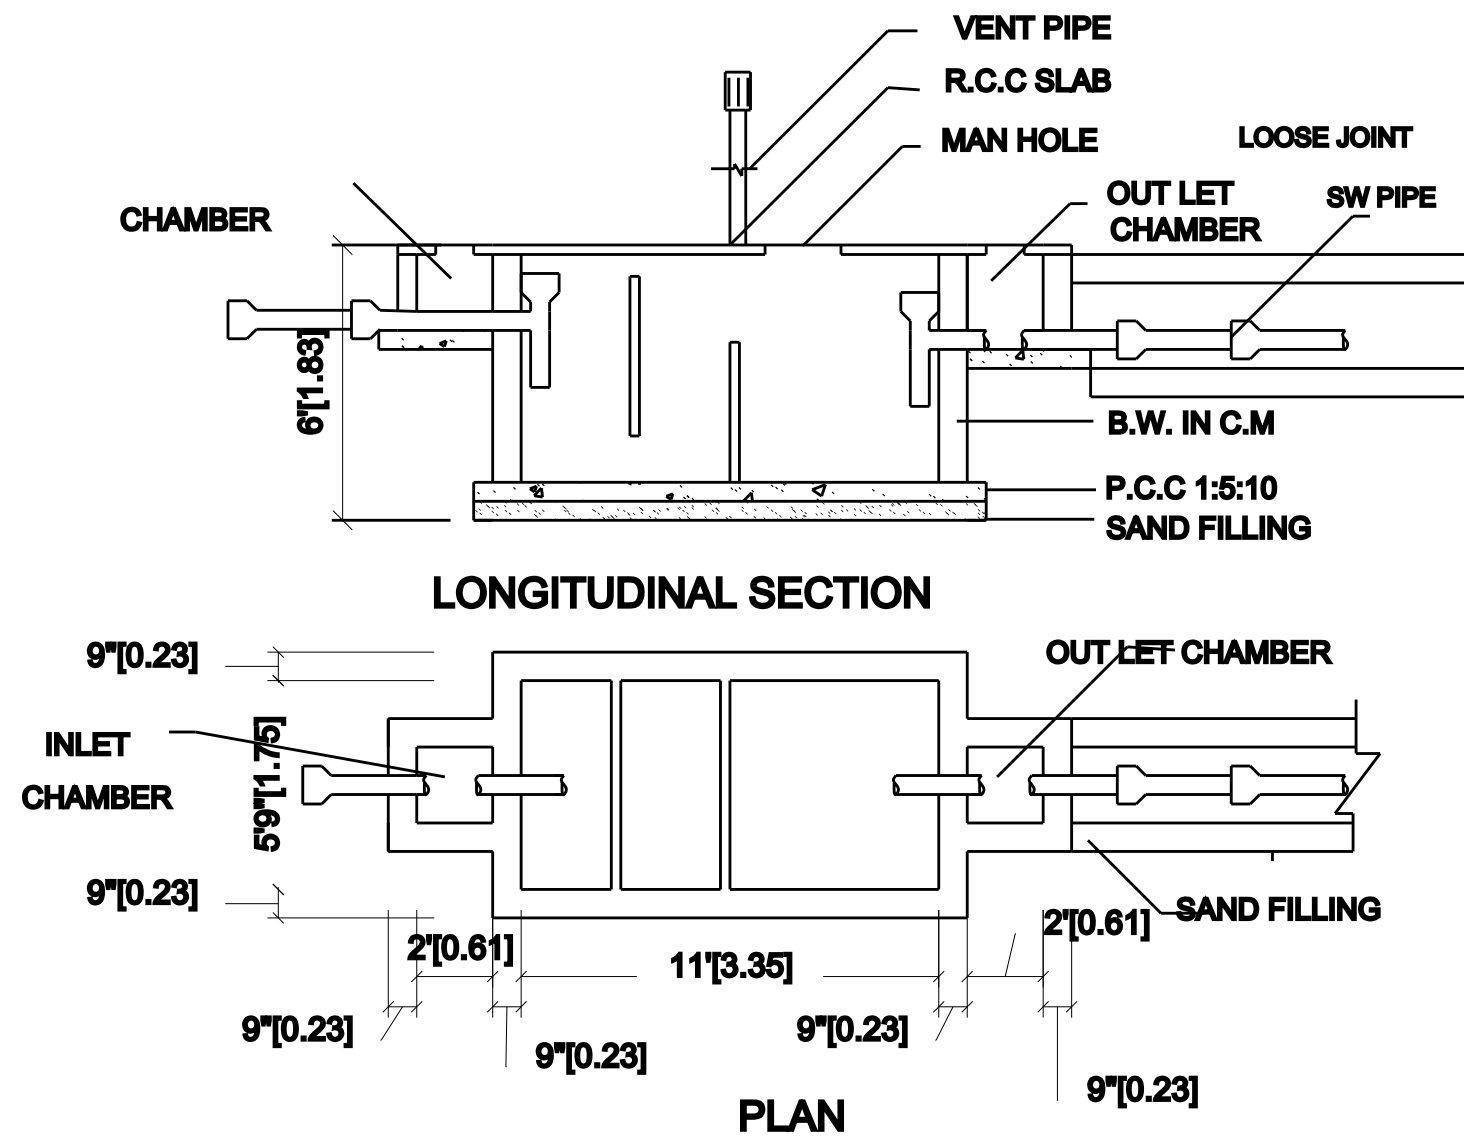

STAIR CASE DETAILS:

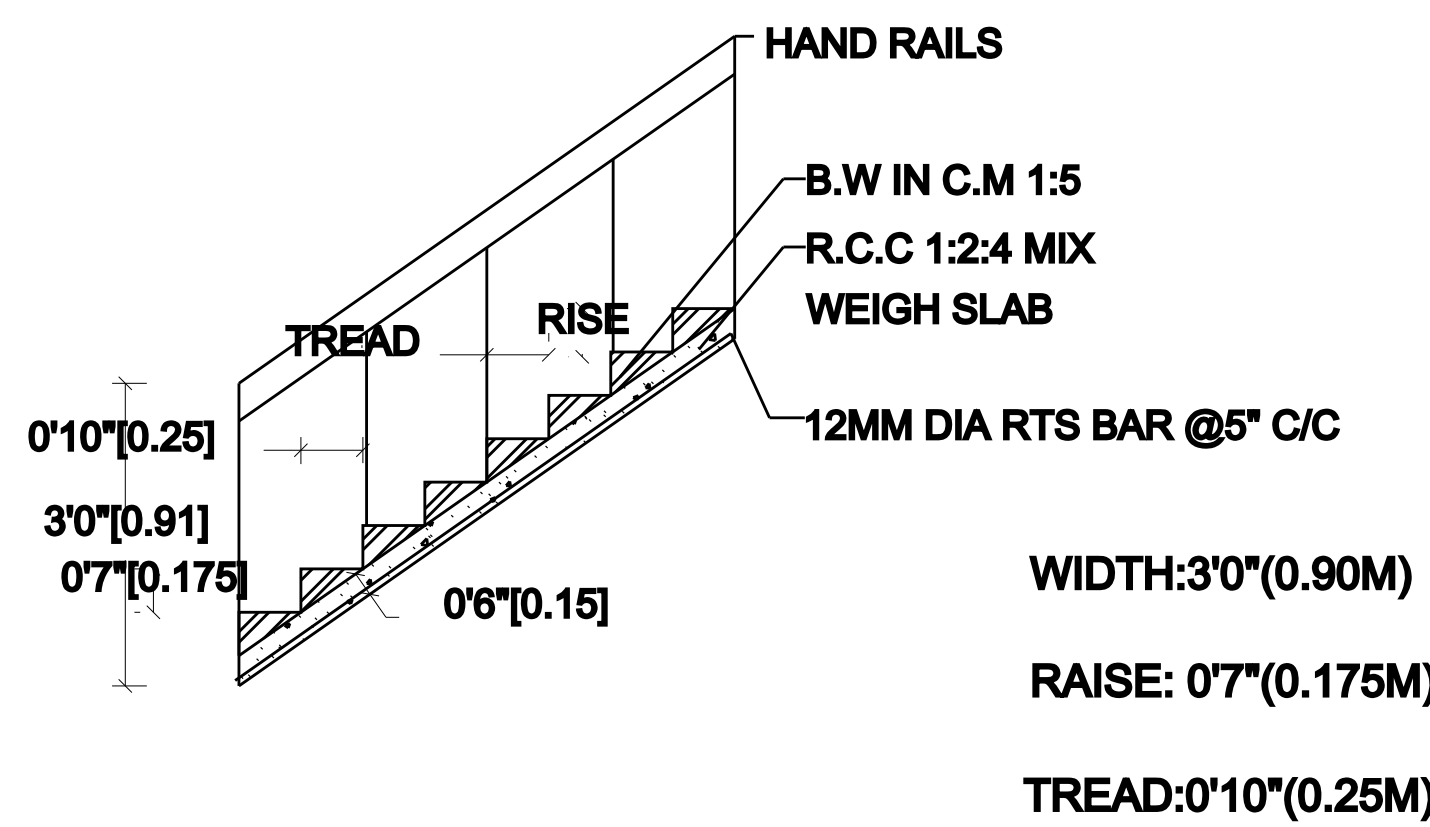

JOINERY DETAILS :-

S.NO	DESCRIPTION	SIZE IN FT	SIZE IN M
1	DOOR - D1	5'0" X 7'0"	1.52 X 2.14
2	DOOR - D2	3'0" X 7'0"	0.91 X 2.14
3	DOOR - D3	2'6" X 7'0"	0.67 X 2.14
4	WINDOW-W1	6'0"X4'0"	1.84X1.21
5	WINDOW-W2	4'0" X 4'0"	1.22 X 1.22
6	WINDOW-W3	3'0"X3'0"	0.91X0.91
7	VENTILATION	2'0"X2'0"	0.60X0.60
8	OPENING	3'0" X 7'0"	0.91 X 2.14

AREA DETAILS:-

1.	AREA OF SITE	15.00 CENT	
2.	SITE TAKEN	1800.00 S.FT	167.23SQ.M
3.	PROPOSED BUILDING	1374.97 S.FT	127.73 SQ.M
4.	OPEN AREA	76.00 S.FT	7.06 SQ.M
5	CARPET AREA	350.00 S.FT	32.51 SQ.M

OFFICE USE:-

APPLICANT:-

ENGINEER