



PLAN SHOWING THE PROPOSED CONSTRUCTION OF R.C.C. TERRACED ROOF GROUND FLOOR RESIDENTIAL BUILDING, PATTA NO:2742, S.F.NO -52/1 A4B, 52/1A5A, WARD NO:4 AT SRINAGAR,VEERAKKALPUDUR VILLAGE, VEERAKKALPUDUR TOWN PANCHAYAT, METTUR TALUK, SALEM DISTRICT.


APPLICANT : Mr.S.SRIDHAR S/O Mr.SEKAR

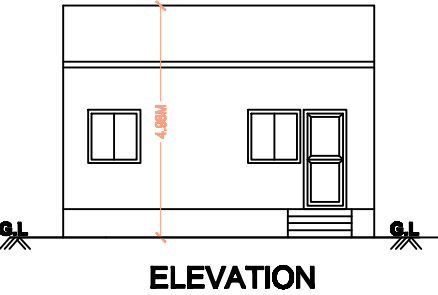




ELEVATION

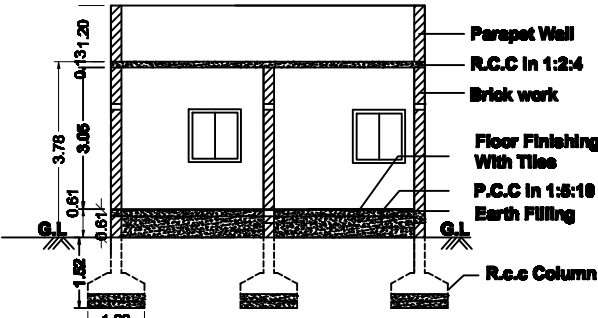


SECTION ON 'AA'

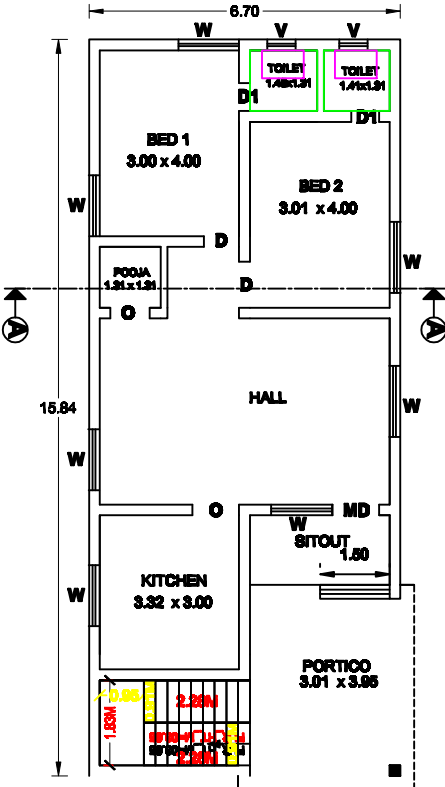


GROUND FLOOR PLAN

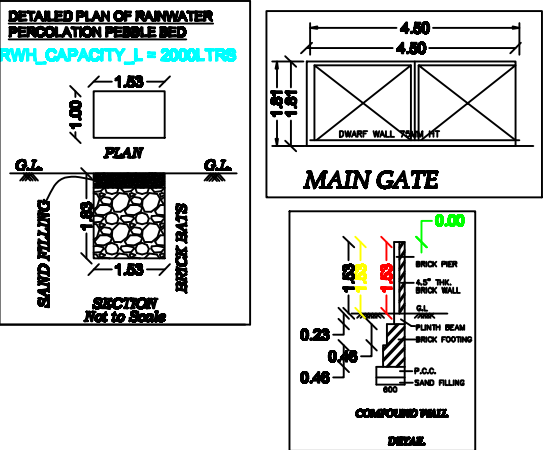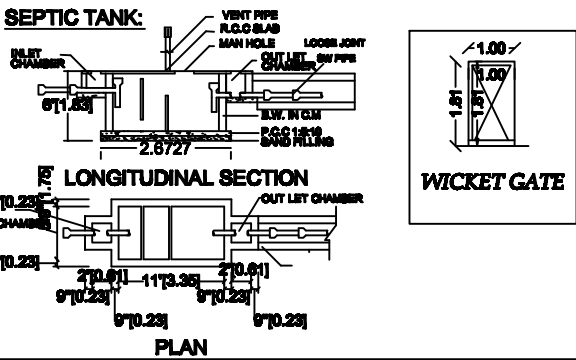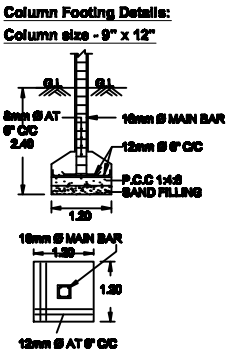

SITE PLAN
SCALE 1:100

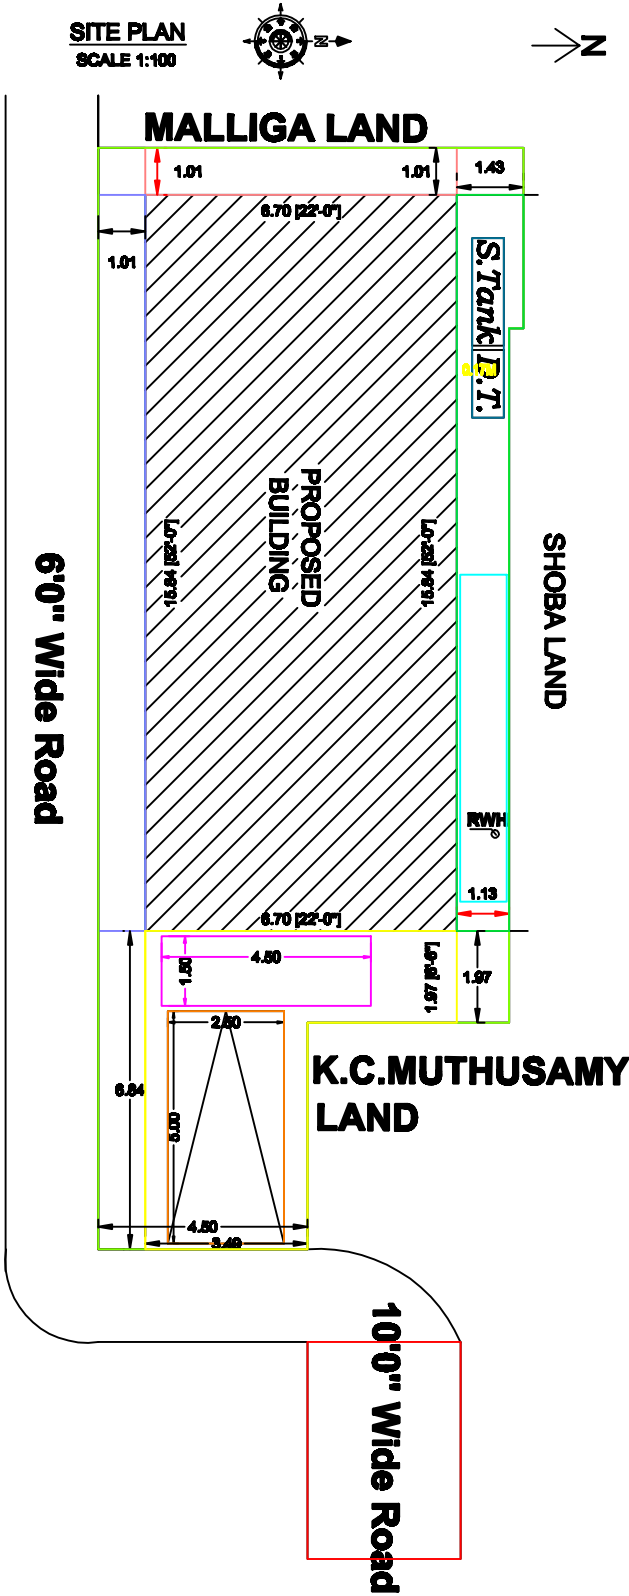

KEY PLAN
NOT TO SCALE

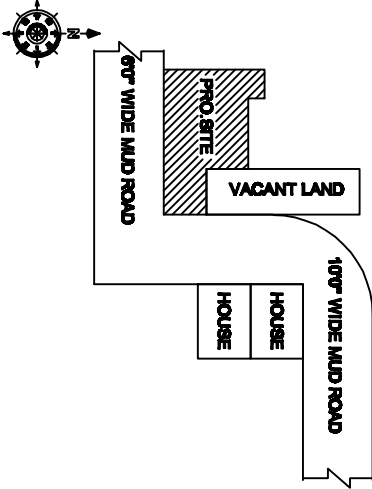

AREA DETAILS :-

1.	AS PER DOCUMENT	2039.5 S.FT	189.47 S.M
2.	PLINTH AREA(G.F)	1142.26 S.FT	106.12 S.M
3.	GROUND FLOOR AREA	730.87 S.FT	67.90 S.M
4.	AREA OF OPEN SPACE	897.24 S.FT	83.35 S.M

JOINERY DETAILS :-

S.NO	DESCRIPTION	SIZE IN M
1.	DOOR - D	1.00 X 2.13
2.	DOOR - D1	0.78 X 2.13
3.	WINDOW - W	1.37 X 1.37
4.	VENTILATOR - V	0.81 X 0.81
5.	OPEN - O	1.00 X 2.13

APPLICANT:

S. Sridhar

ENGINEER:

Date: *10/10/2023*
Signature of Registered Professional

M. RATHINAM, BE.,
Licensed Building Surveyor
2/1-180, Salem Main Road, Kunjandiyur,
Gonur Post, Mettur Dam - 636 404.