



PLAN SHOWING THE EXISTING GROUND FLOOR AND PROPOSED FIRST FLOOR RESIDENTIAL BUILDING AT D.No:2/1-174A, WARD:3,PATTA NO:1724, S.F.NO:76/36 AT T.C.M. COLONY, KUNJANDIYUR, VEERAKKALPUDUR TOWN PANCHAYAT,METTUR TALUK, SALEM DISTRICT.


APPLICANT: Mr.V.NAVANEETHAKRISHNAN S/O Mr.VENKATACHALAM.

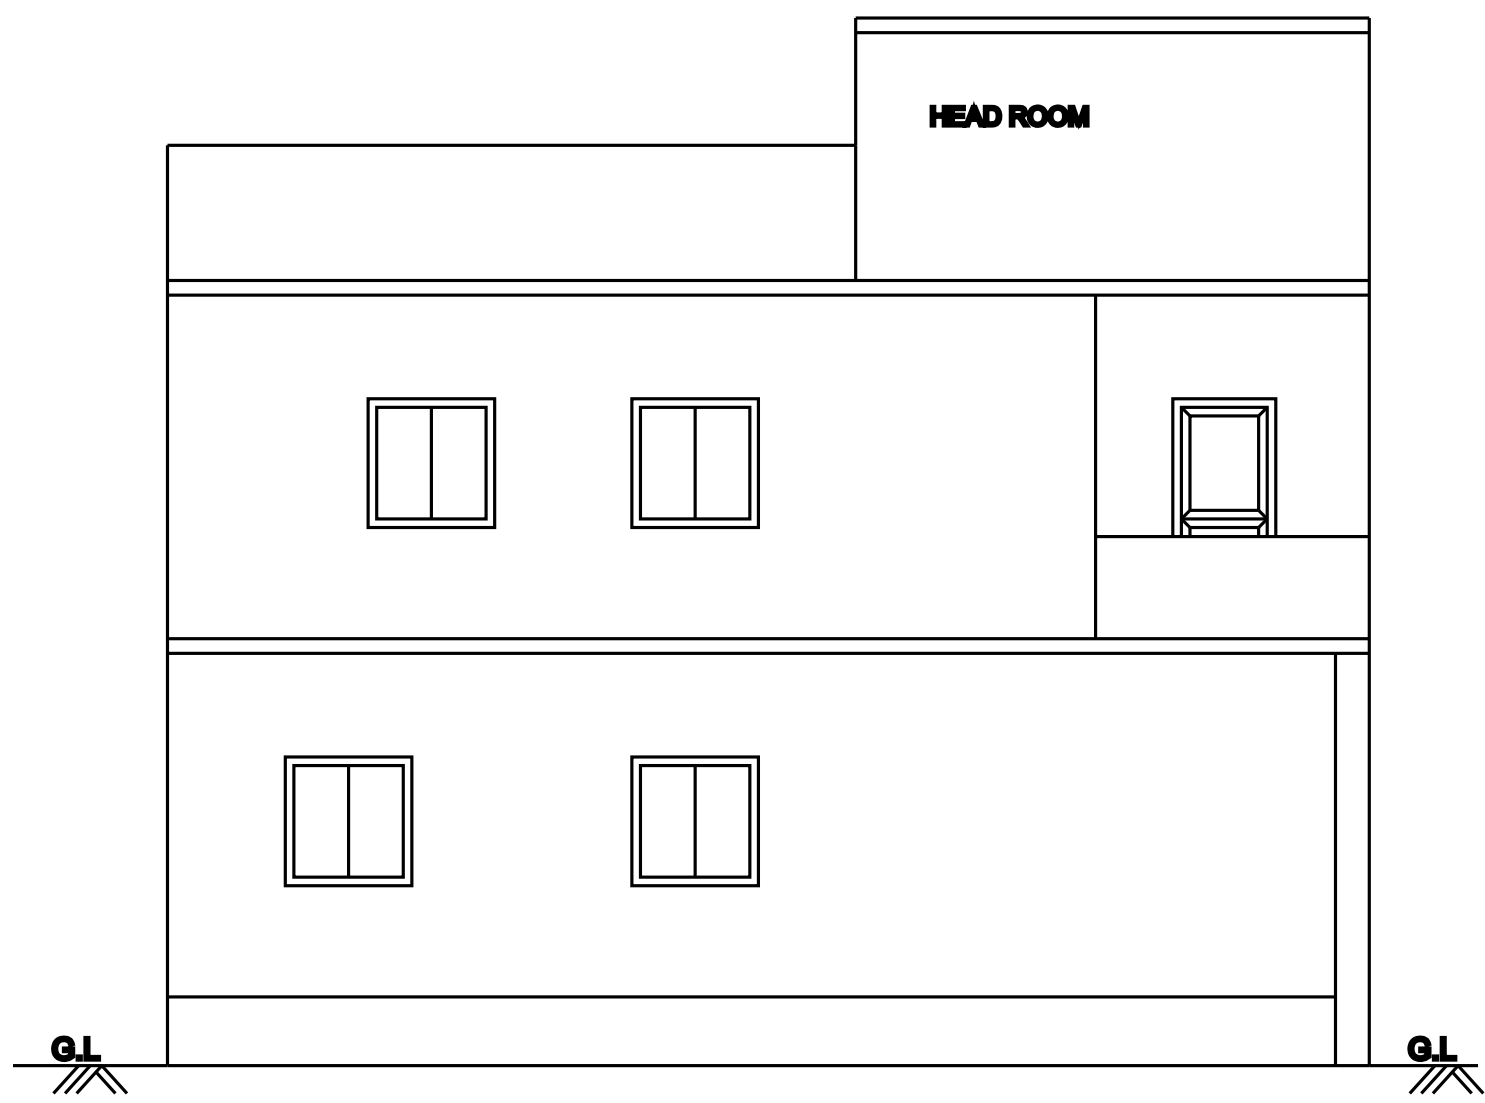


ELEVATION

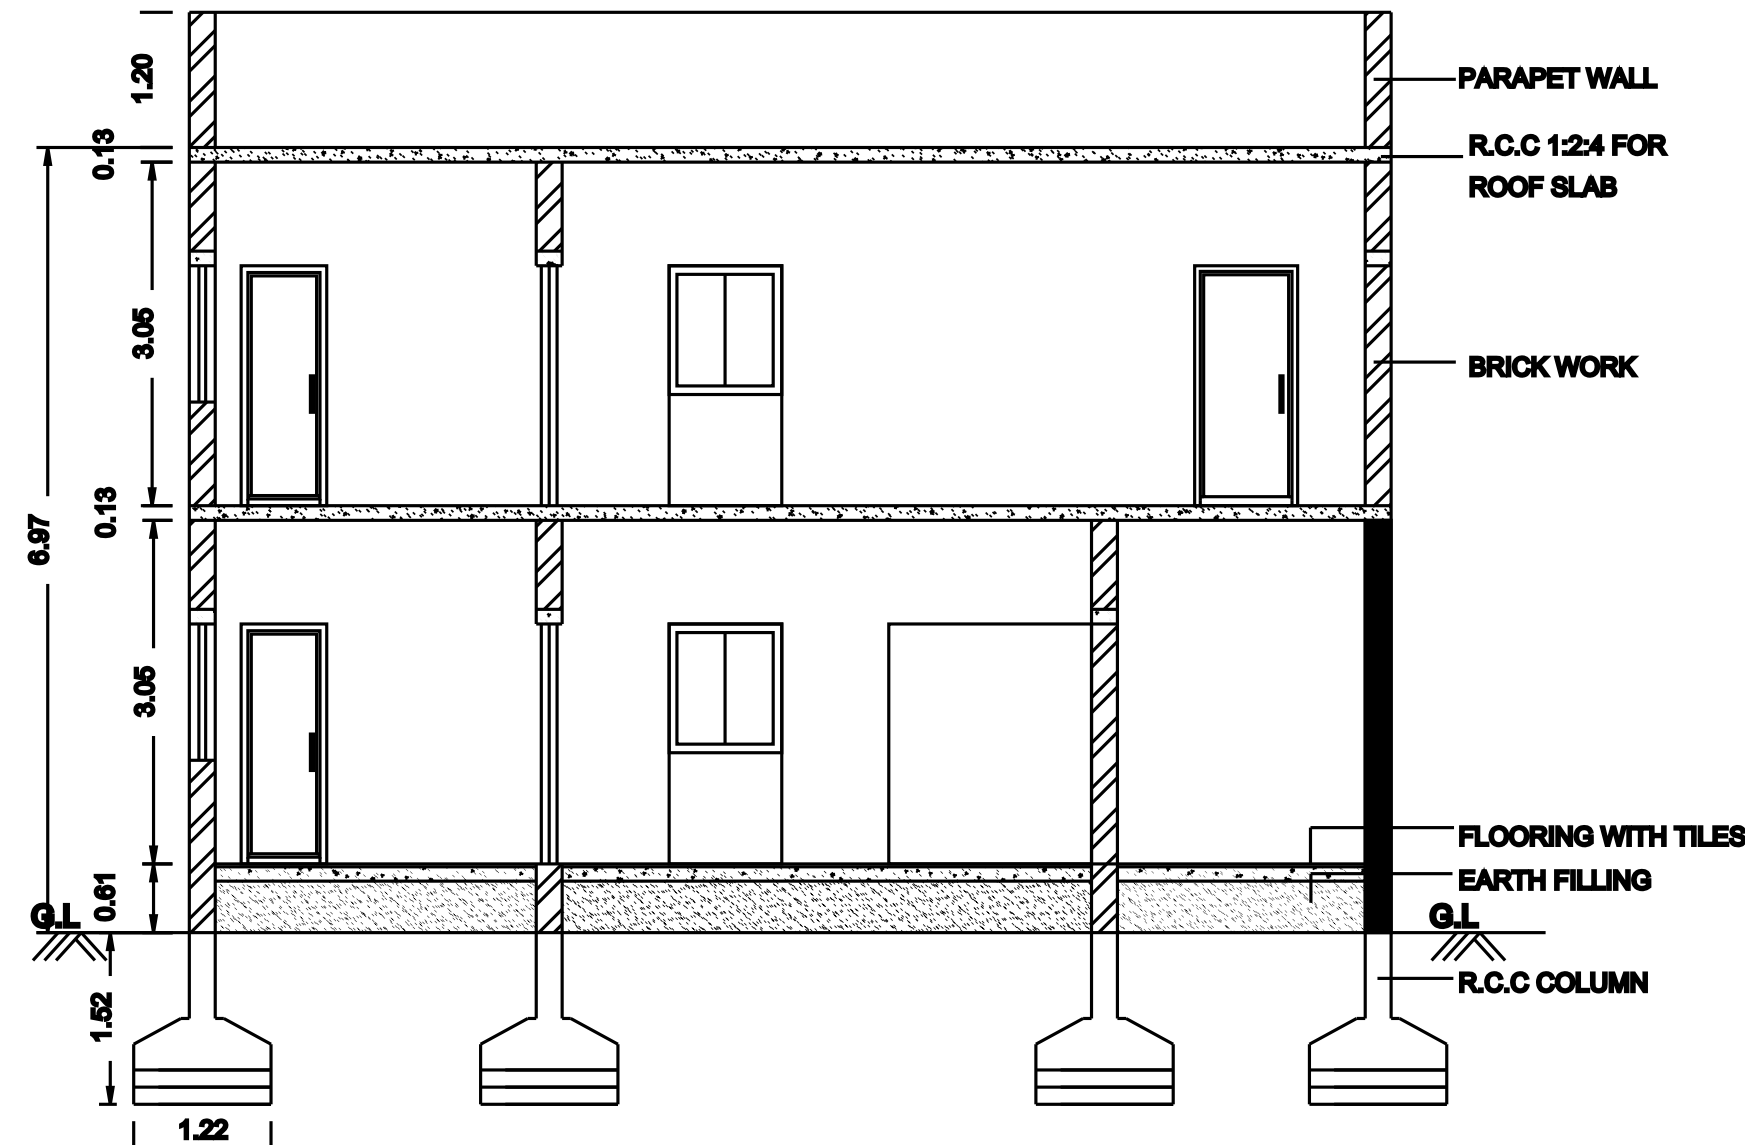


SECTION ON AB

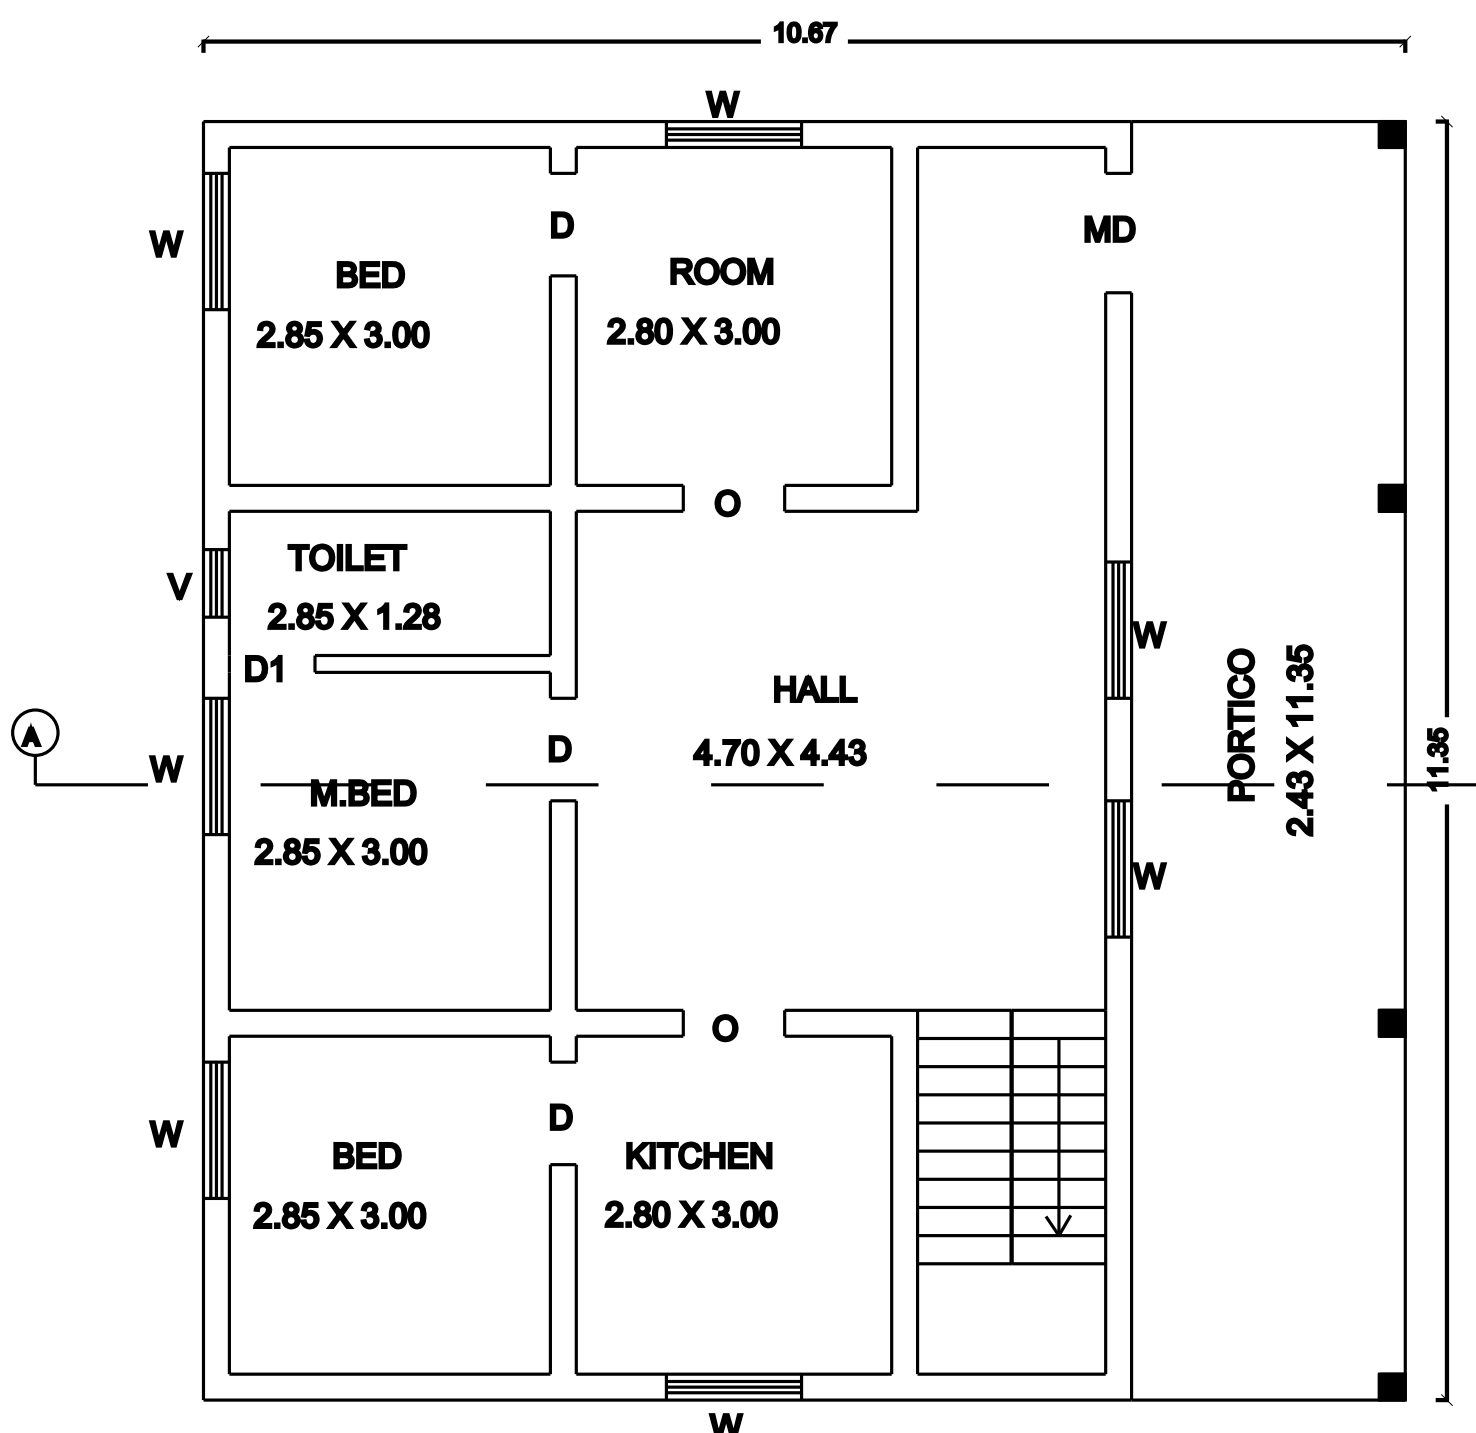






EXISTING GROUND FLOOR PLAN

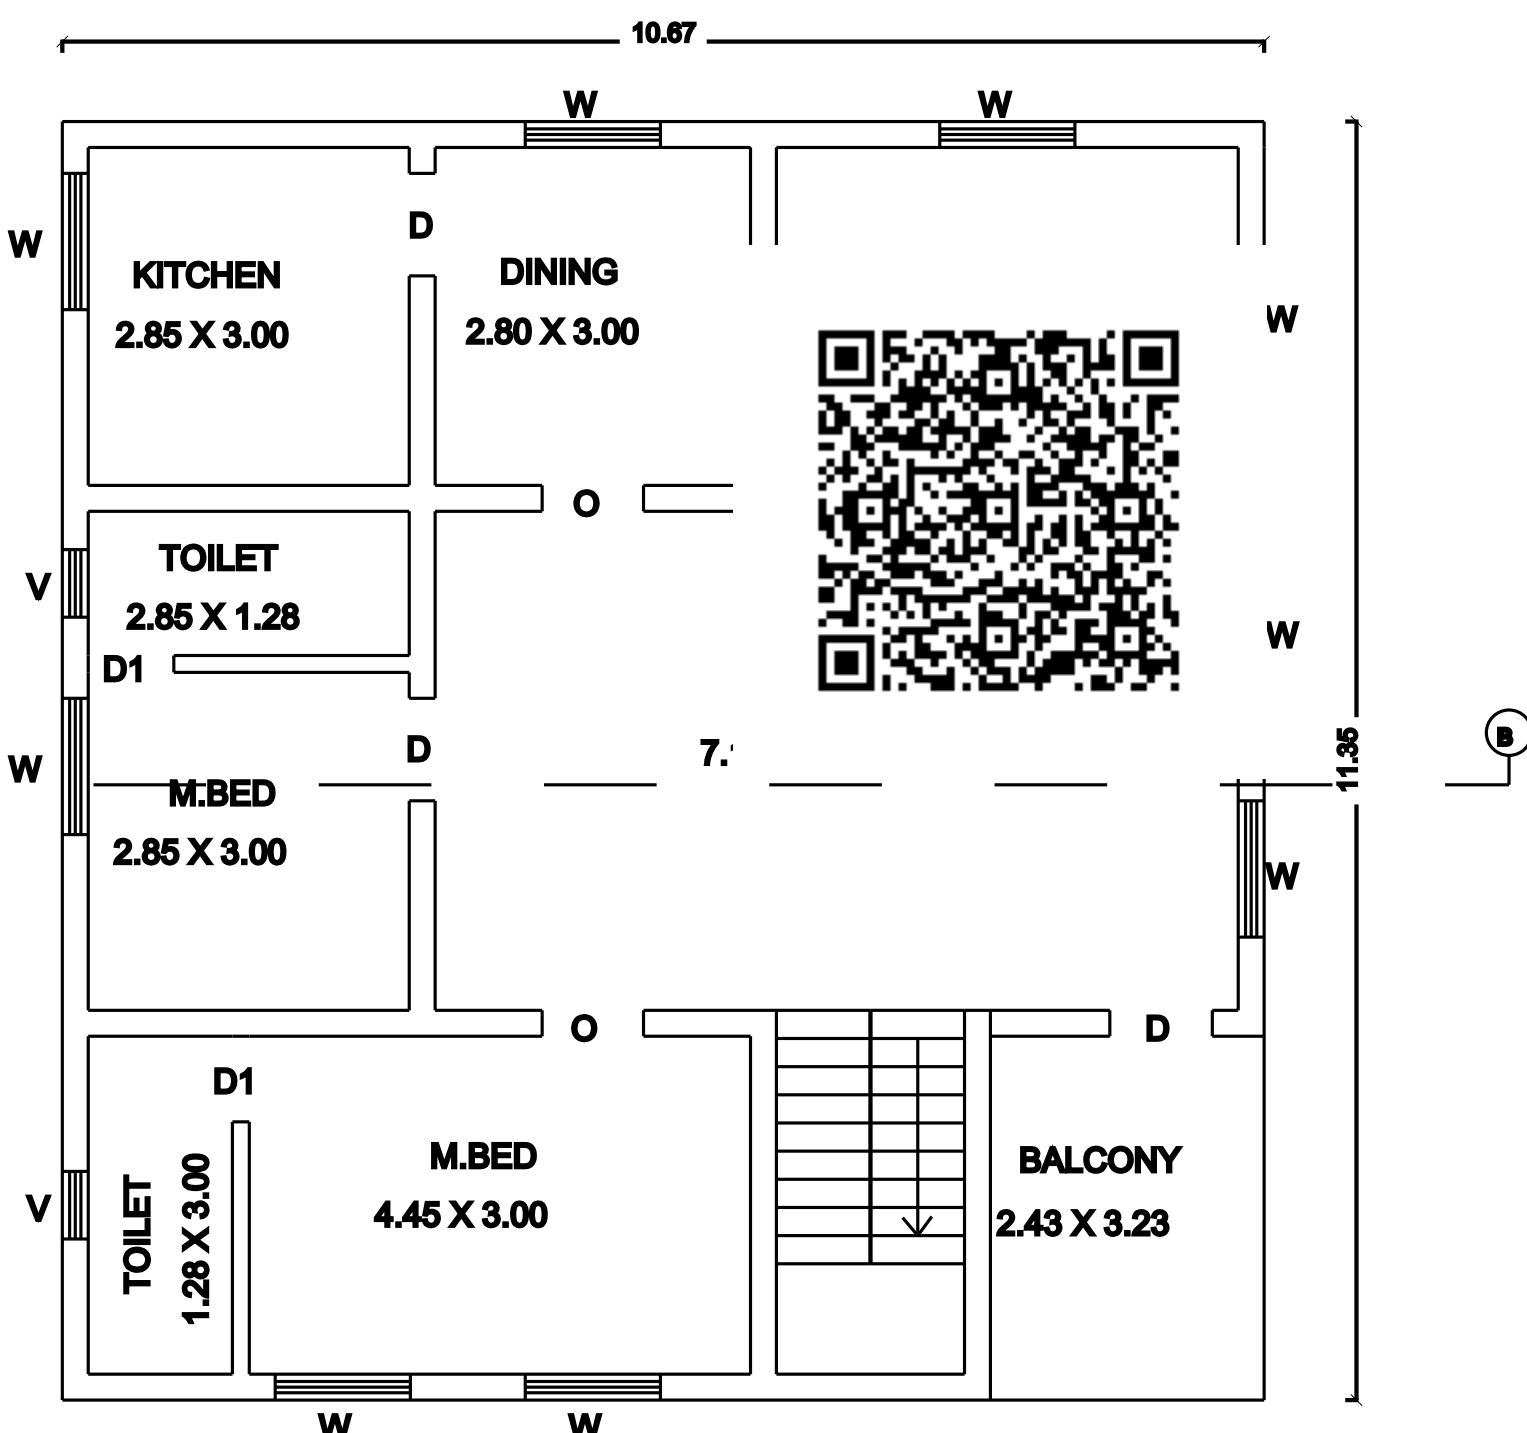

PROPOSED FIRST FLOOR PLAN

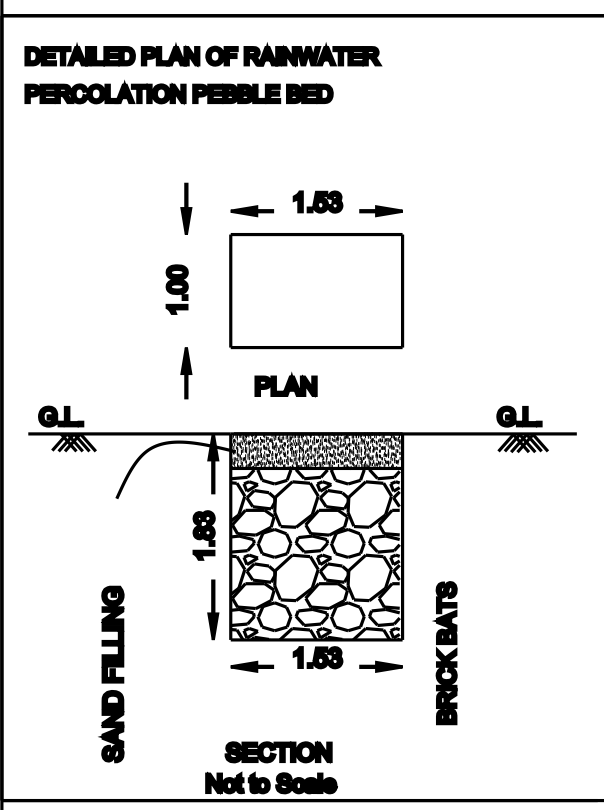


DETAILED PLAN OF RAINWATER PERCOLATION PERMISSIBLE BED

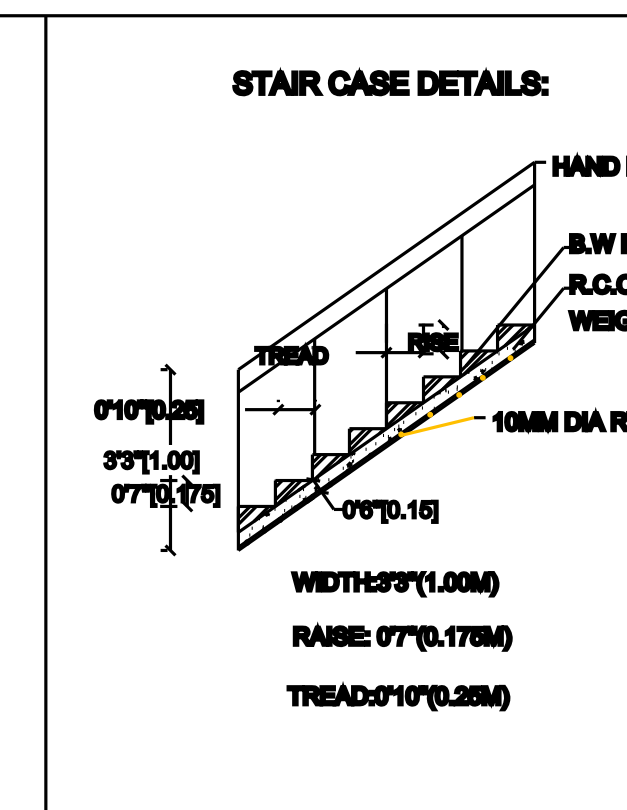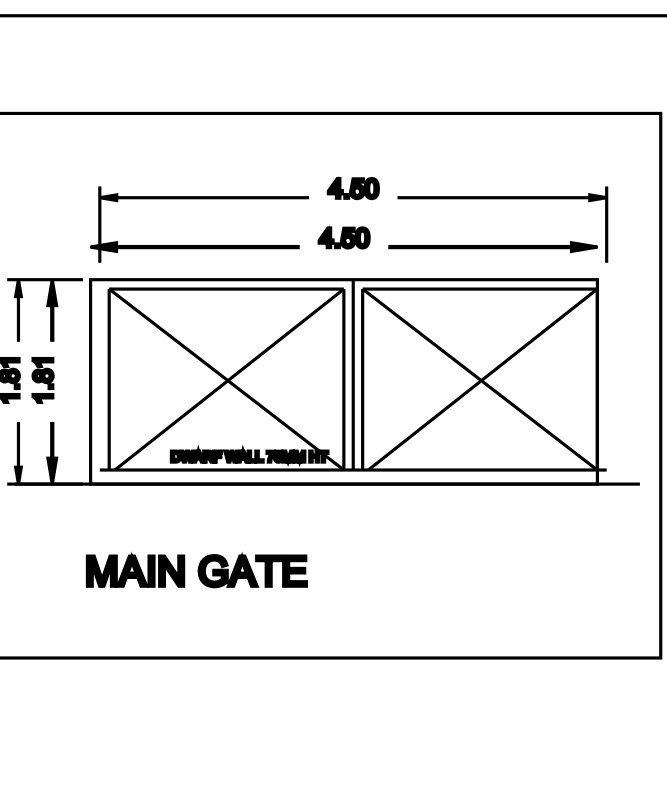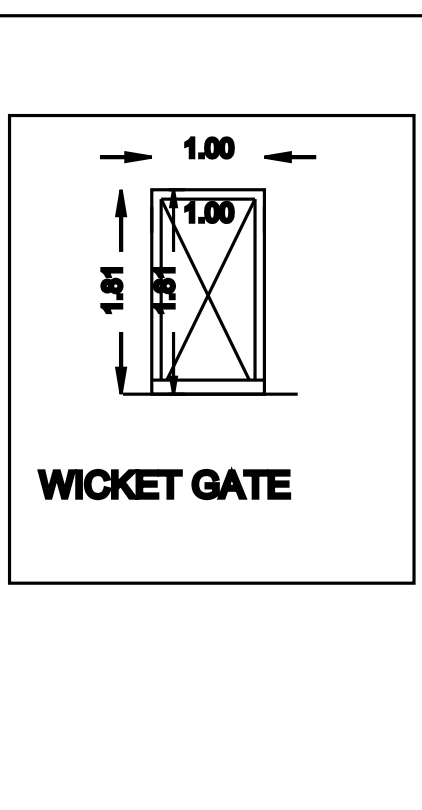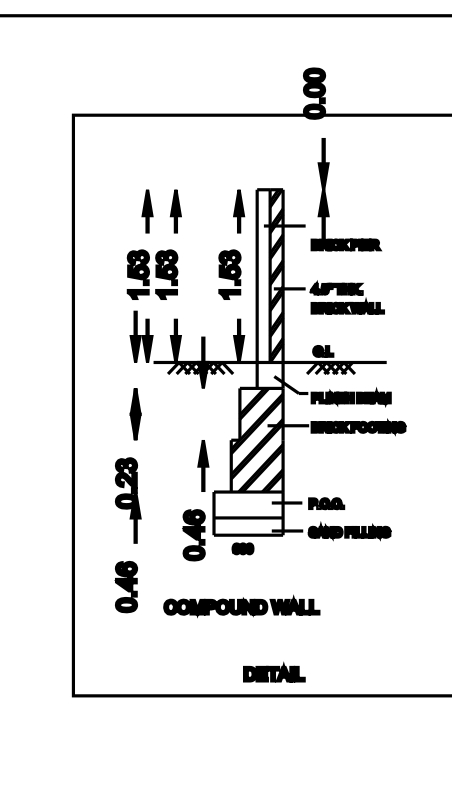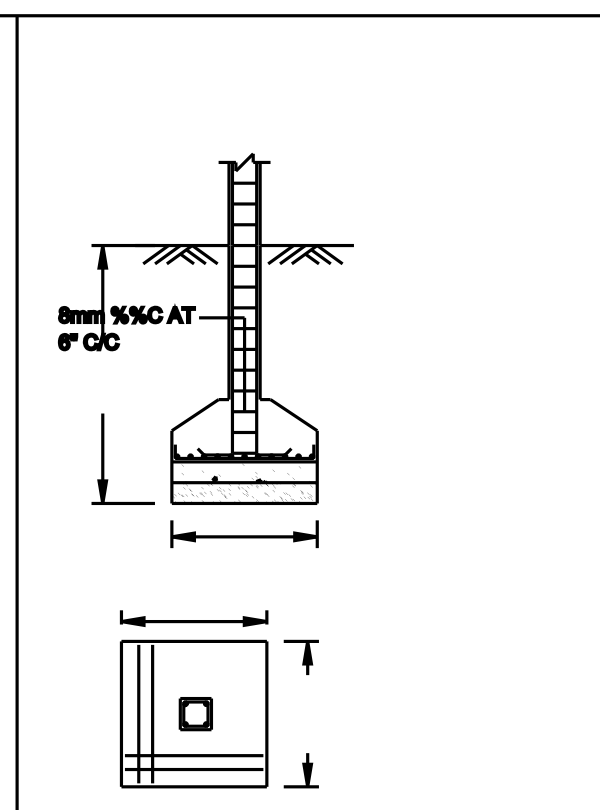


STAIR CASE DETAILS:

SITE PLAN
SCALE 1:100

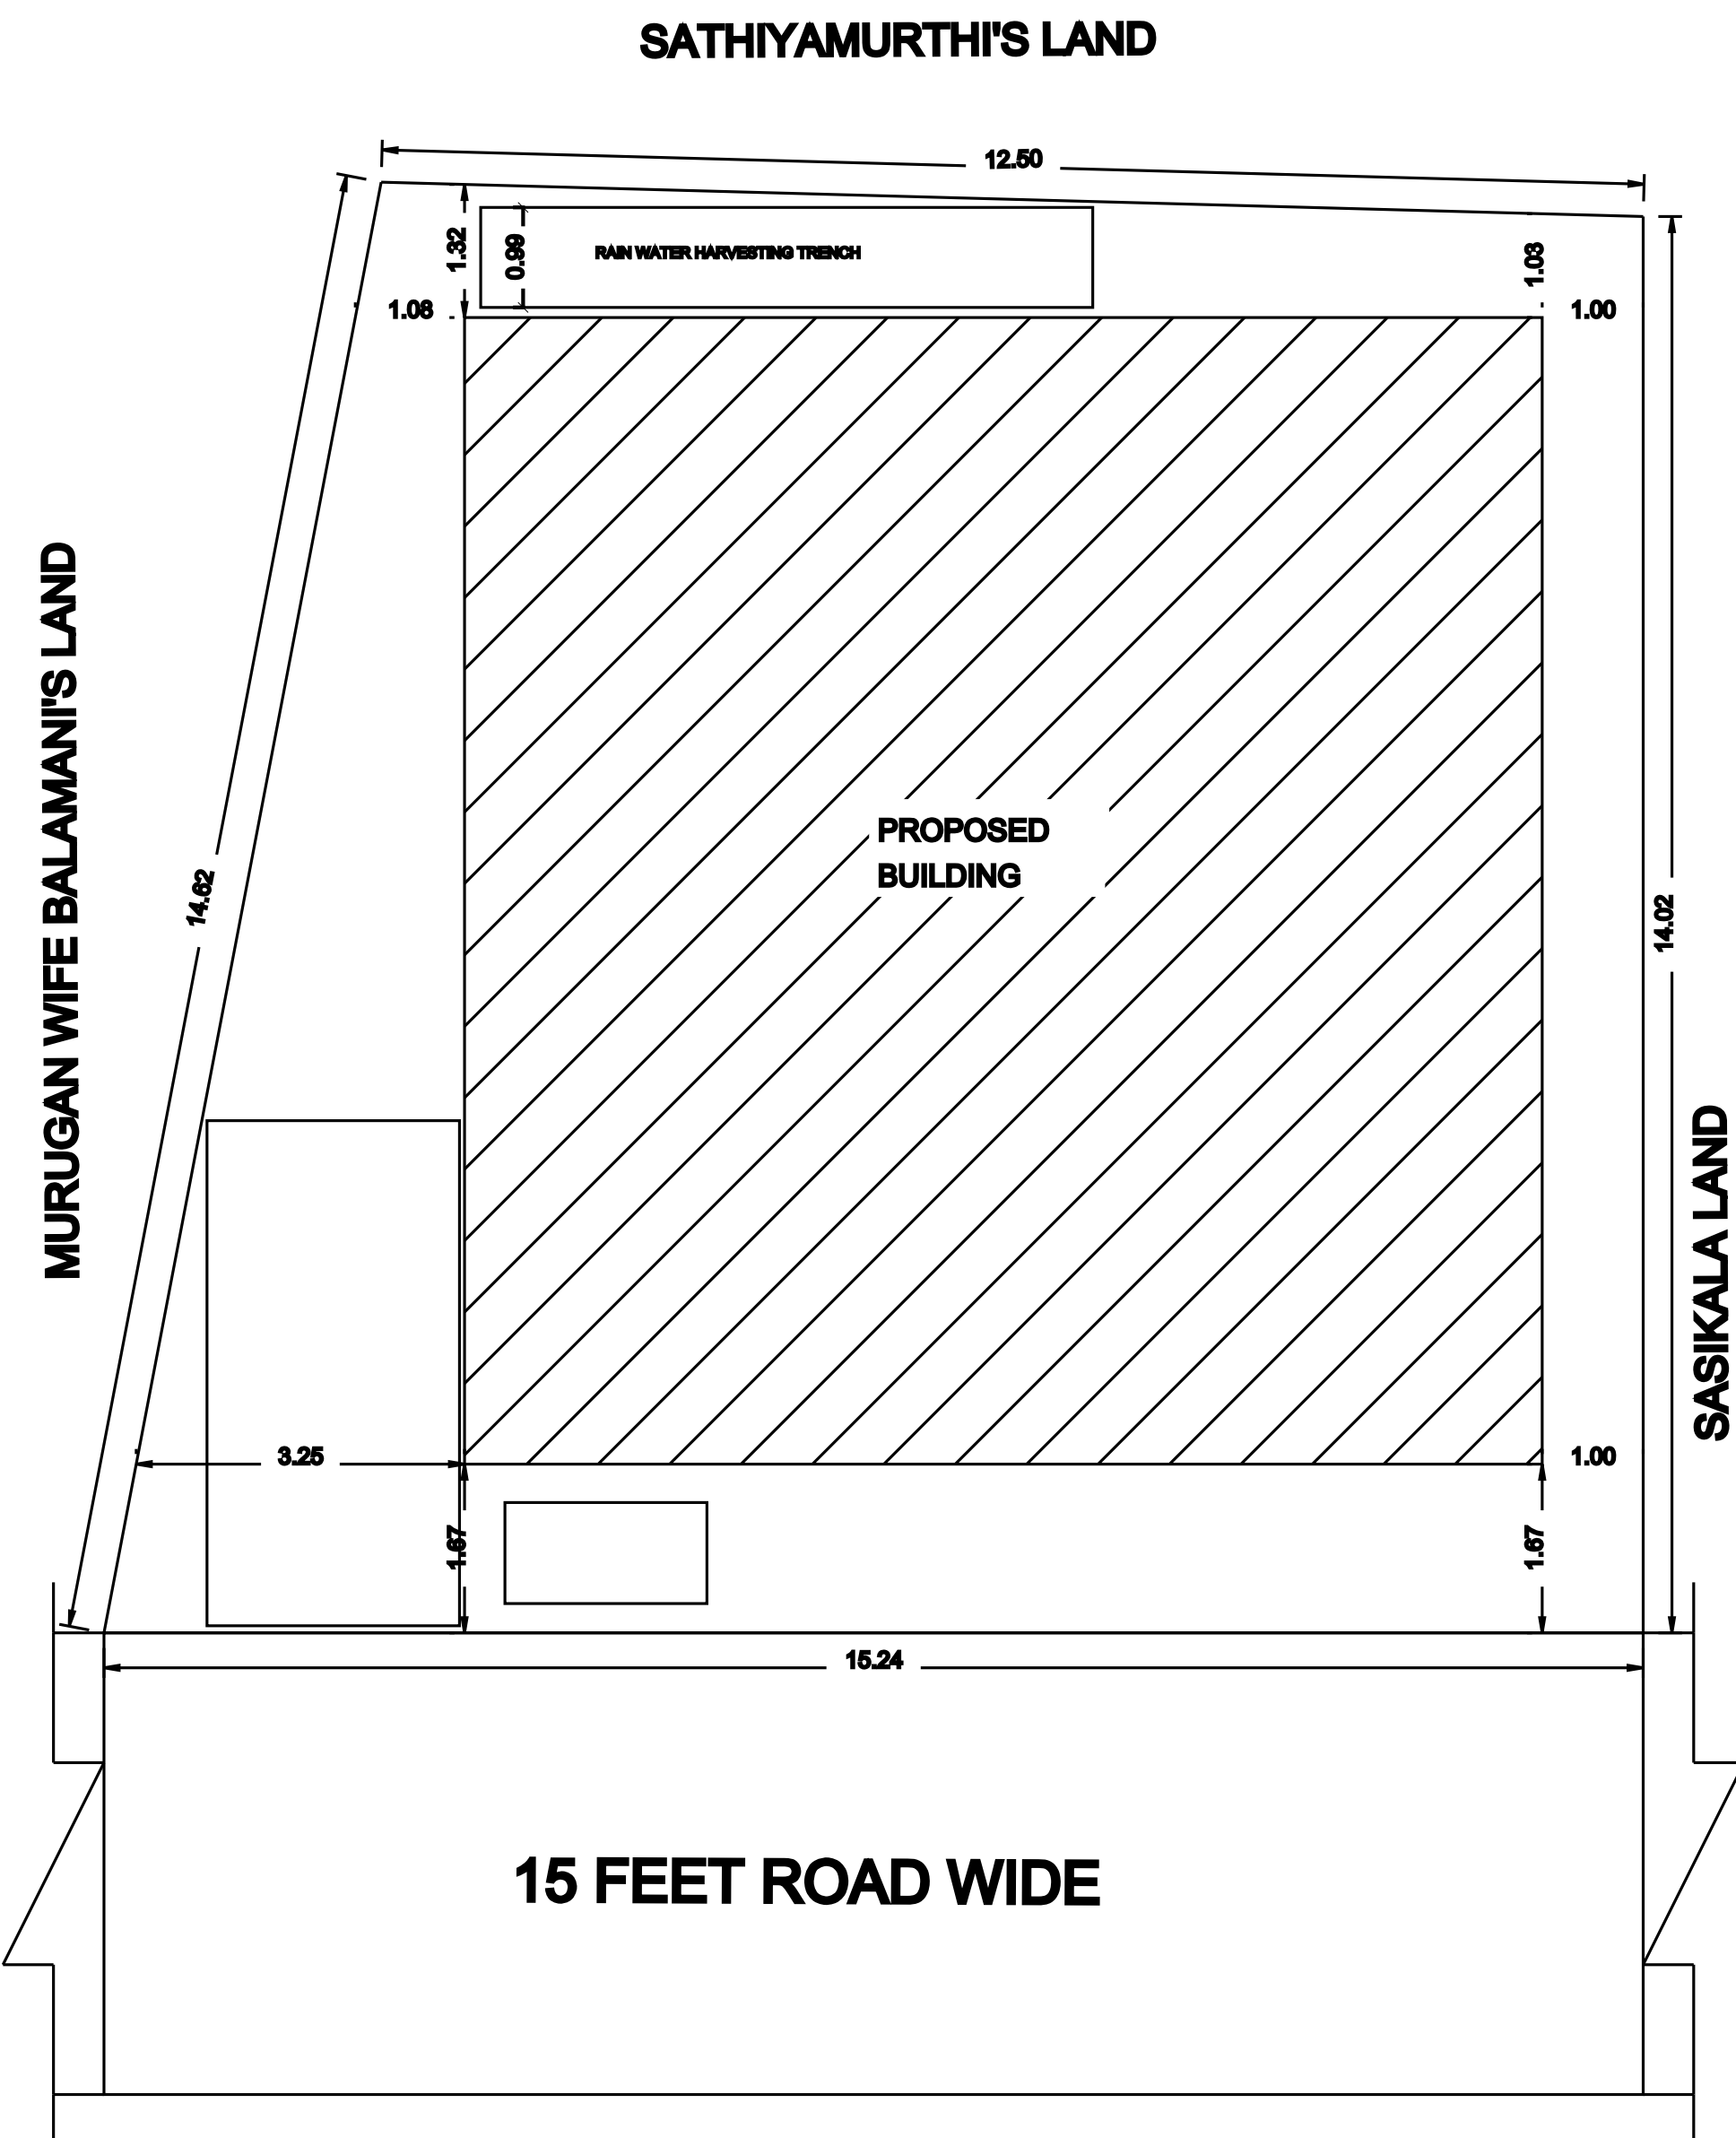



JOINERY DETAILS :-

S.NO	DESCRIPTION	SIZE IN M
1.	DOOR - D	1.00 X 2.13
2.	DOOR - D1	0.76 X 2.13
3.	WINDOW - W	1.57 X 1.57
4.	VENTILATOR - V	0.81 X 0.81
5.	OPEN - O	1.00 X 2.13

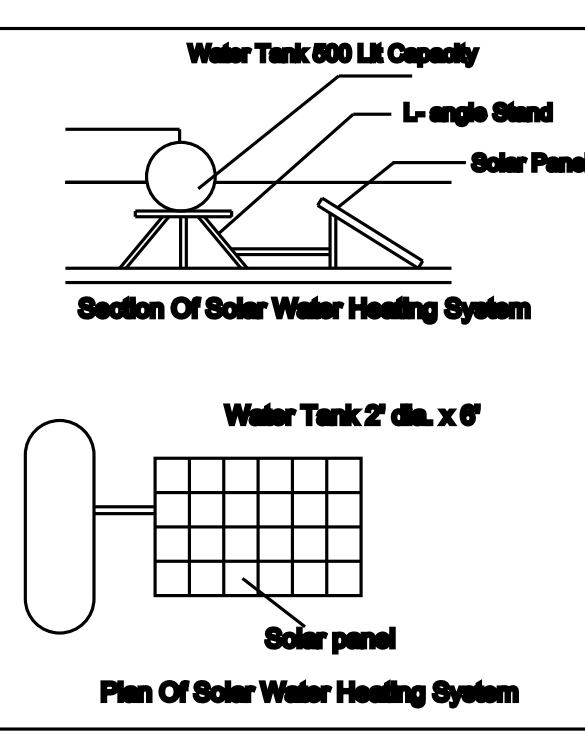


AREA DETAILS :-

1.	AREA OF THE SITE		
	AS PER DOCUMENT	2138.50 S.FT	198.07 S.M
2.	EXISTING GROUND FLOOR PLINTH AREA	1303.55 S.FT	121.10 S.M
3.	PROPOSED FIRST FLOOR PLINTH AREA	1303.55 S.FT	121.10 S.M
4.	TOTAL PLINTH AREA	2607.10 S.FT	242.20 S.M
5.	EXISTING GROUND FLOOR CARPET AREA	720.31 S.FT	66.91 S.M
6.	PROPOSED FIRST FLOOR CARPET AREA	931.90 S.FT	86.5 S.M
7.	TOTAL CARPET AREA	1652.21 S.FT	153.41 S.M

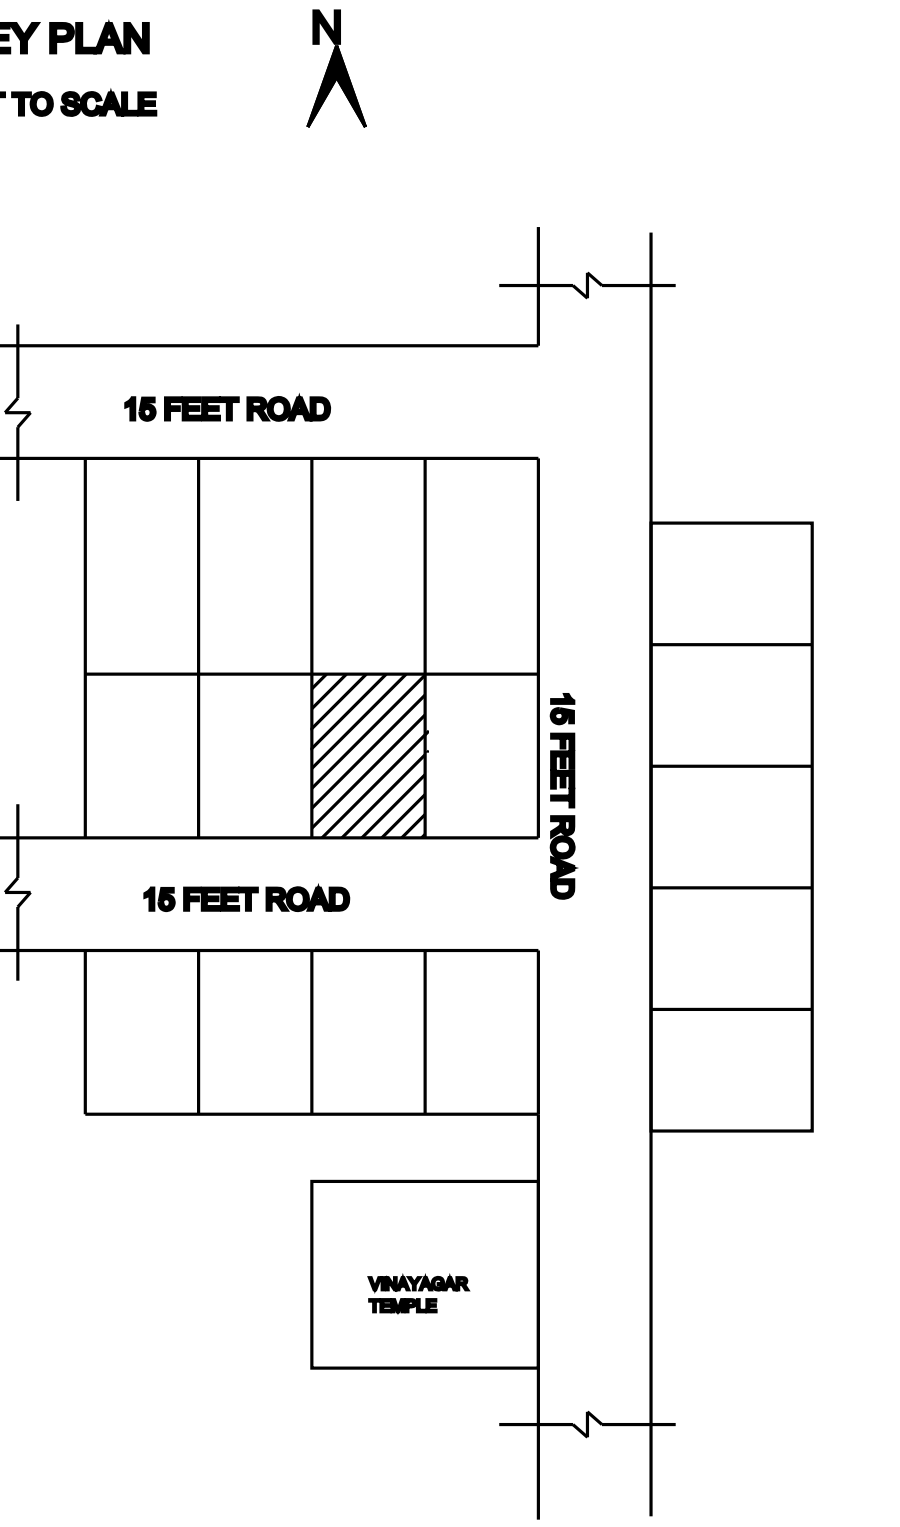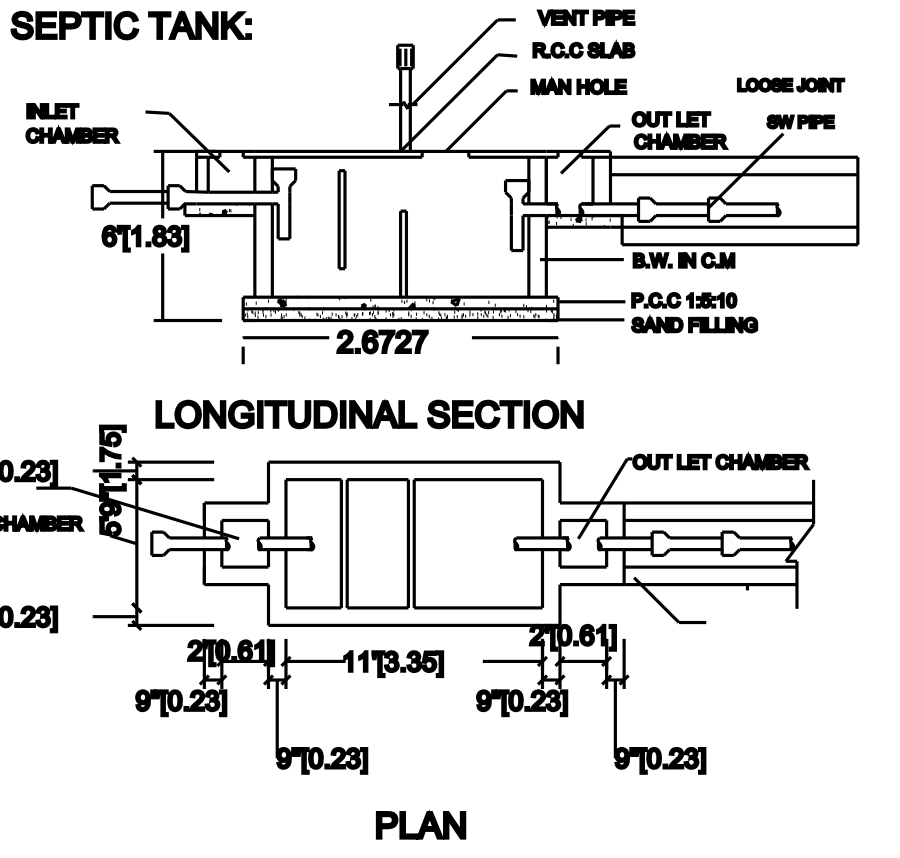

APPLICANT:

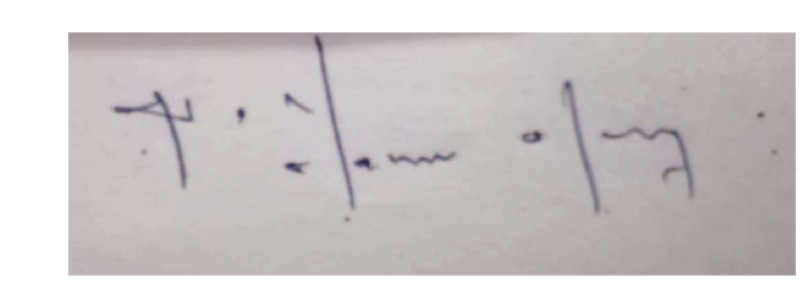

ENGINEER:

