

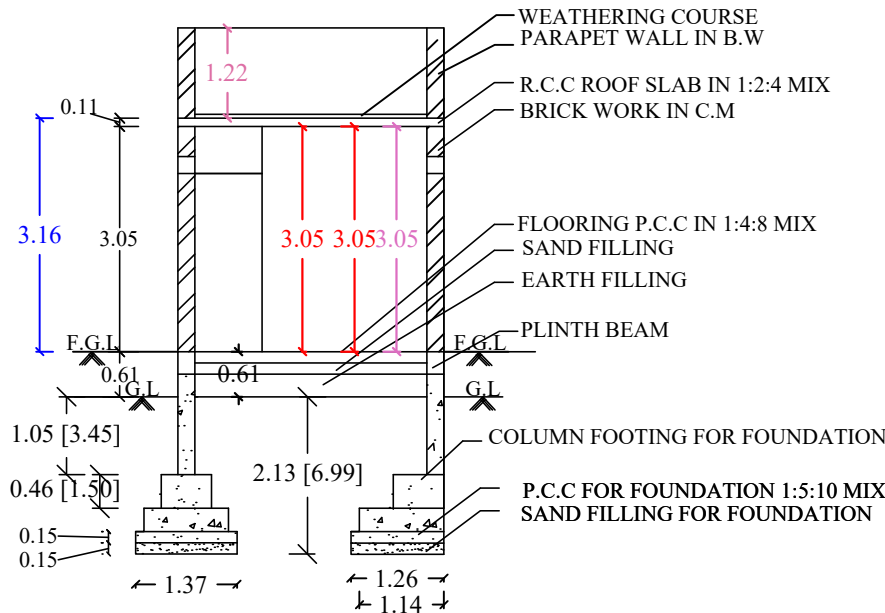


PLAN SHOWING THE PROPOSED CONSTRUCTION OF G.FLOOR R.C.C ROOF
RESIDENTIAL BUILDING IN S.F NO : 282 /11(NEW),175(OLD), WARD : 11 AT
PACHAMANIAKARAR STREET, PUDUSAMPALLI, VEERAKKAL PUDUR TOWN
PANCHAYAT, METTUR DAM-3, SALEM DISTRICT.



APPLICANT'S NAME : Tmt. BARKAVI, W/o. SRINIVASAN.

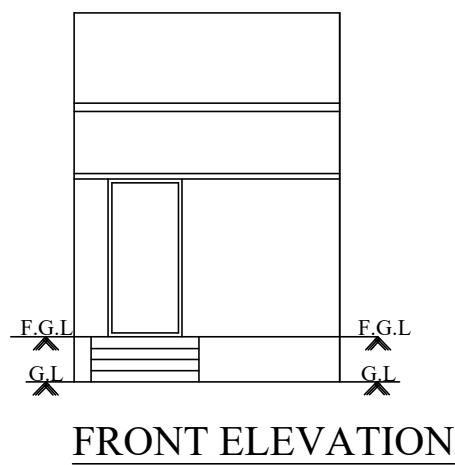


SECTION ON-AB

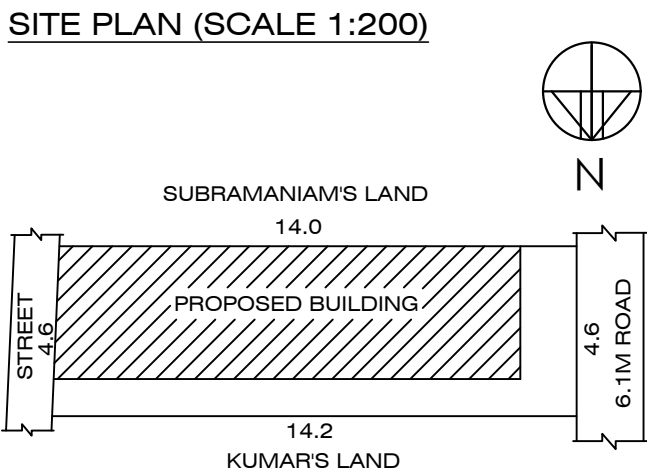

FOUNDATION DETAILS

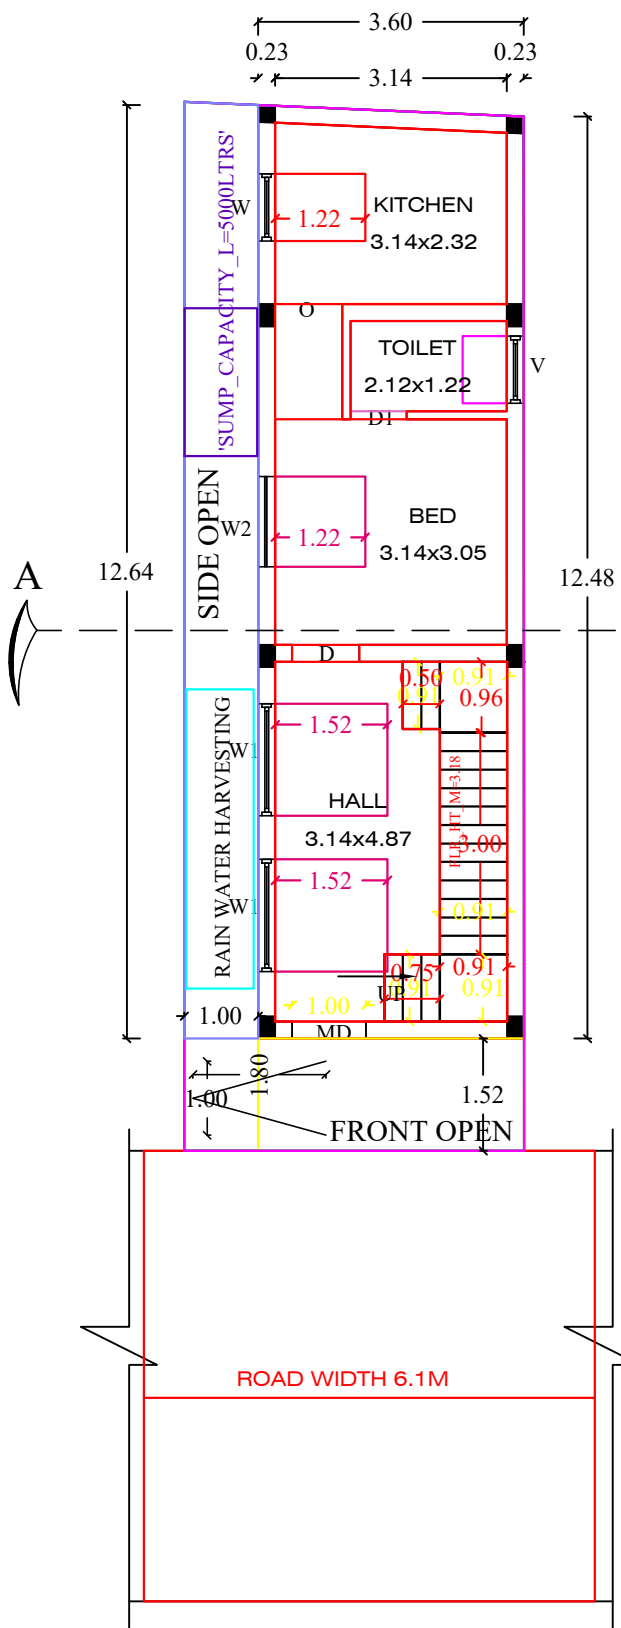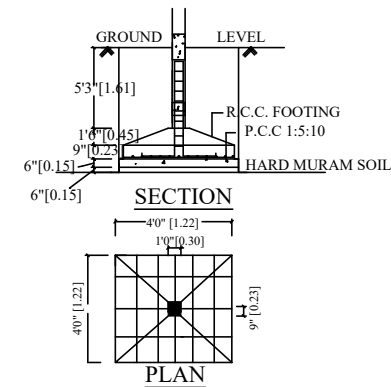


SITE CUM GROUND FLOOR PLAN

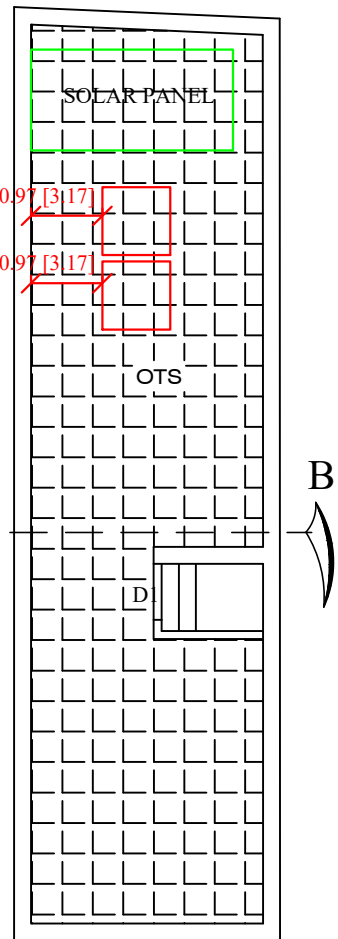


TERRACE FLOOR PLAN


RAIN WATER HARVESTING:

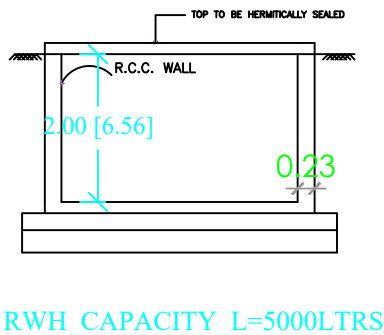

SEPTIC TANK:

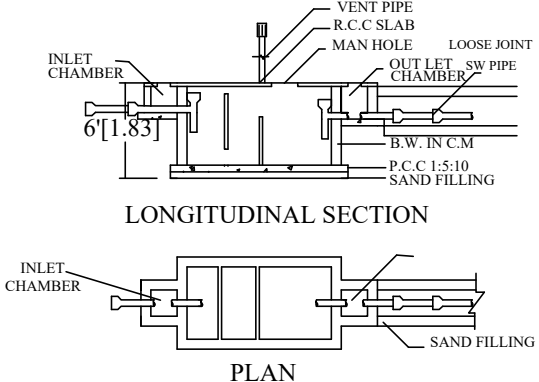

STAIR CASE DETAILS:

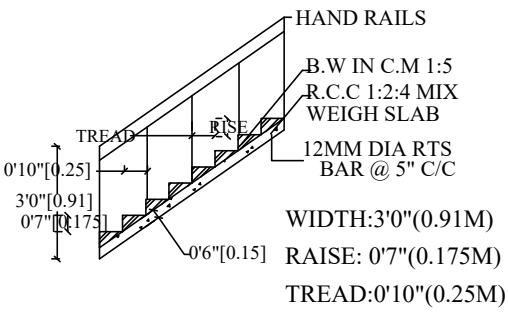

LEGEND:-


- BOUNDRY SHOWN IN - ☐
PROPOSED SHOWN IN - ☐
ROAD SHOWN IN - ☐

SCALE :-

ALL DIMENSIONS ARE IN FEET & METER
SCALE 1 : 100 OR 1" = 8'0"

KEY PLAN

NOT TO SCALE

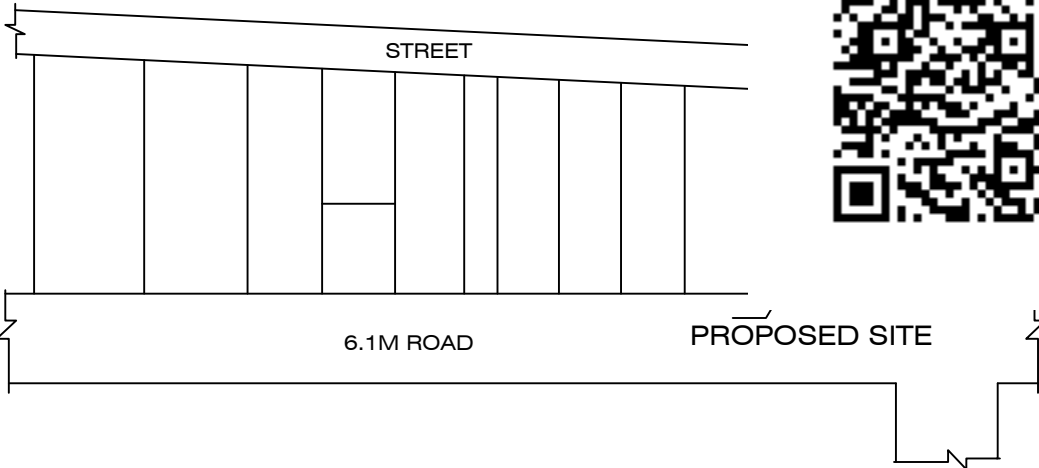

AREA DETAILS :-

1.	AREA OF THE SITE(AS AT SITE)	64.83 sqm	697.57 sft
2.	AREA OF THE SITE(DOCUMENT)	66.26 sqm	713.00 sft
3.	PLINTH AREA(G.F)	45.18 sqm	486.13 sft
4.	VACANT LAND	19.65 sqm	211.43 sft

JOINERY DETAILS :-

S.NO	DESCRIPTION	SIZE IN M
1	MAIN DOOR - M.D	1.00 X 2.14
2	DOOR - D	0.91 X 2.14
3	DOOR - D1	0.76 X 2.14
4	OPEN - O	0.91 X 2.14
5	WINDOW - W	0.91 X 1.22
6	WINDOW - W1	1.52 X 1.52
7	WINDOW - W2	1.22 X 1.22
8	VENTILATOR - V	0.91 X 0.60

APPLICANT

[Signature]

ENGINEER

[Signature]
Er.K.MOHAN, B.E., F.I.V., M.I.E.,
Approved Valuer (F-25356)
Chartered Engineer (M-1755948)
Registered Engineer Grade - I
Pudusampalli, Mettur Dam - 636403,
Salem District, Tamilnadu.