
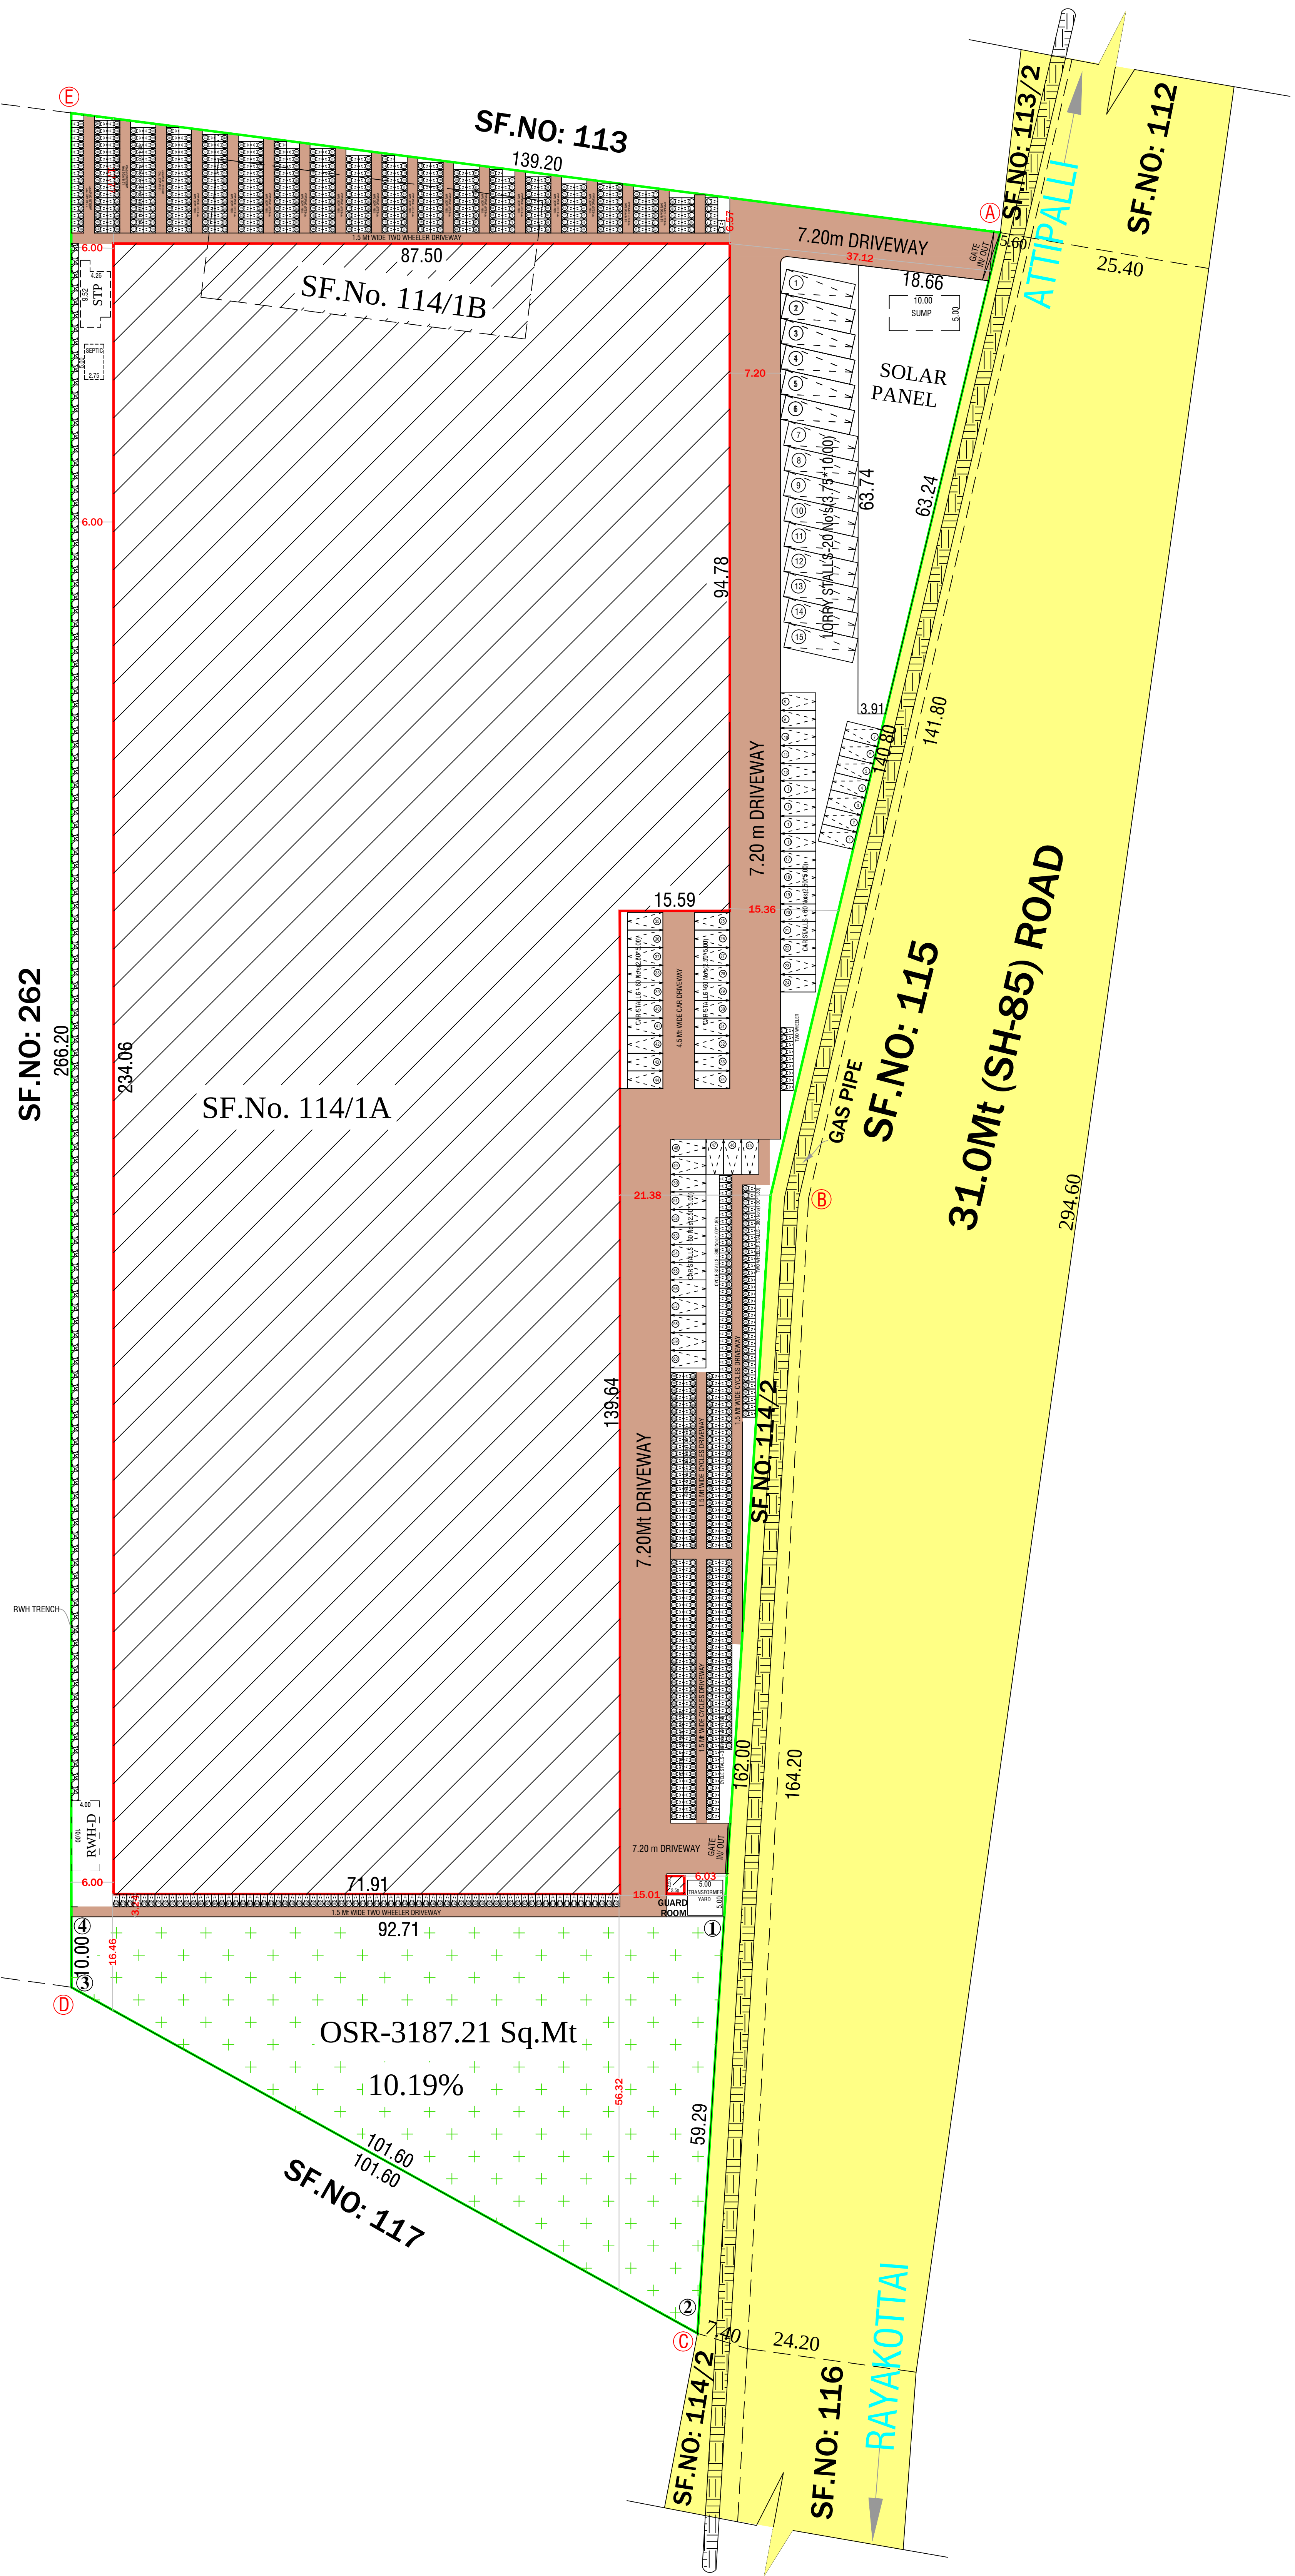


SITE PLAN SHOWING THE PROPOSED CONSTRUCTION OF GROUND FLOOR & MEZZANINE FLOOR INDUSTRIAL BUILDING FOR "M/S VISHNU TECHSOFT PVT LTD"-ELECTRONIC EQUIPMENT (ASSEMBLY) IN S.F.No: 114/1A & 114/1B AT KUNDUMARANAPALLI VILLAGE & PANCHAYAT, KELAMANGALAM UNION COUNCIL, DENKANIKOTTAI TALUK, KRISHNAGIRI DISTRICT.

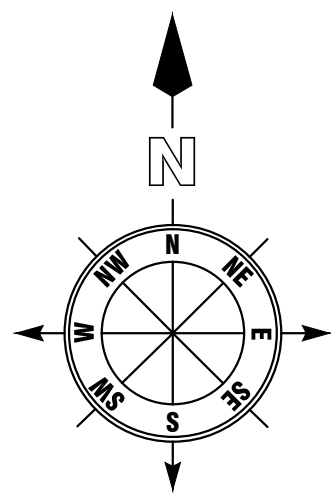

SITE PLAN
(SCALE 1:100)

OFFICE USE

PARKING AS PER SWP SYSTEM			COLOR INDEX	
TYPE OF PARKING	REQUIRED	PROVIDED	SITE BOUNDARY PROPOSED BLDG. EXISTING ROAD	
LORRYS	0	15		
CARS	58	60		
TWO WHEELERS	367	380		
CYCLES	367	380		
AREA DETAILS				
TOTAL AREA OF THE SITE		IN SQMT		
PLR/FMB AREA		29950.00		
DOCUMENT AREA		29950.00		
SUPER IMPOSED PLOT AREA		29950.00		
INDUSTRIAL BULIDING				
PARTICULARS	FSI (sqmt)	NON FSI(sqmt)	TOTAL (sqmt)	
AREA OF THE PRO. BLDG -GF	18334.03	-	18334.03	
AREA OF THE PRO. BLDG -MF	2855.00	-	2855.00	
AREA OF THE PRO. BLDG -GF (GUARD ROOM)	-	6.25	6.25	
TOTAL AREA	21189.03	6.25	21195.28	
PLOT COVERAGE - (P.C.) %		61.23		
FLOOR SPACE INDEX - (FSI)		0.71		
APPLICANT				
M/s VISHNU TECHSOFT PVT LTD				
Mr.R.N.SOHAN KUMAR				
REG.STRUCTURAL ENGINEER		REGISTER ENGINEER		
Er.M.MANIKANDAN,M.E., Govt. Registered Engineer Grade-I Registration No:RSE-I: 07/2020		Er N. PRAVEEN KUMAR, ME., CREATIVE CONSTRUCTION Structural Engineer / Charted Engineer Govt.HNTDA Reg.Engineer-II(11/2020) Govt.HNTDA Reg.Structural Engineer-II(05/2019) Govt.HNTDA Reg.Construction Engineer-(25/2020)		