
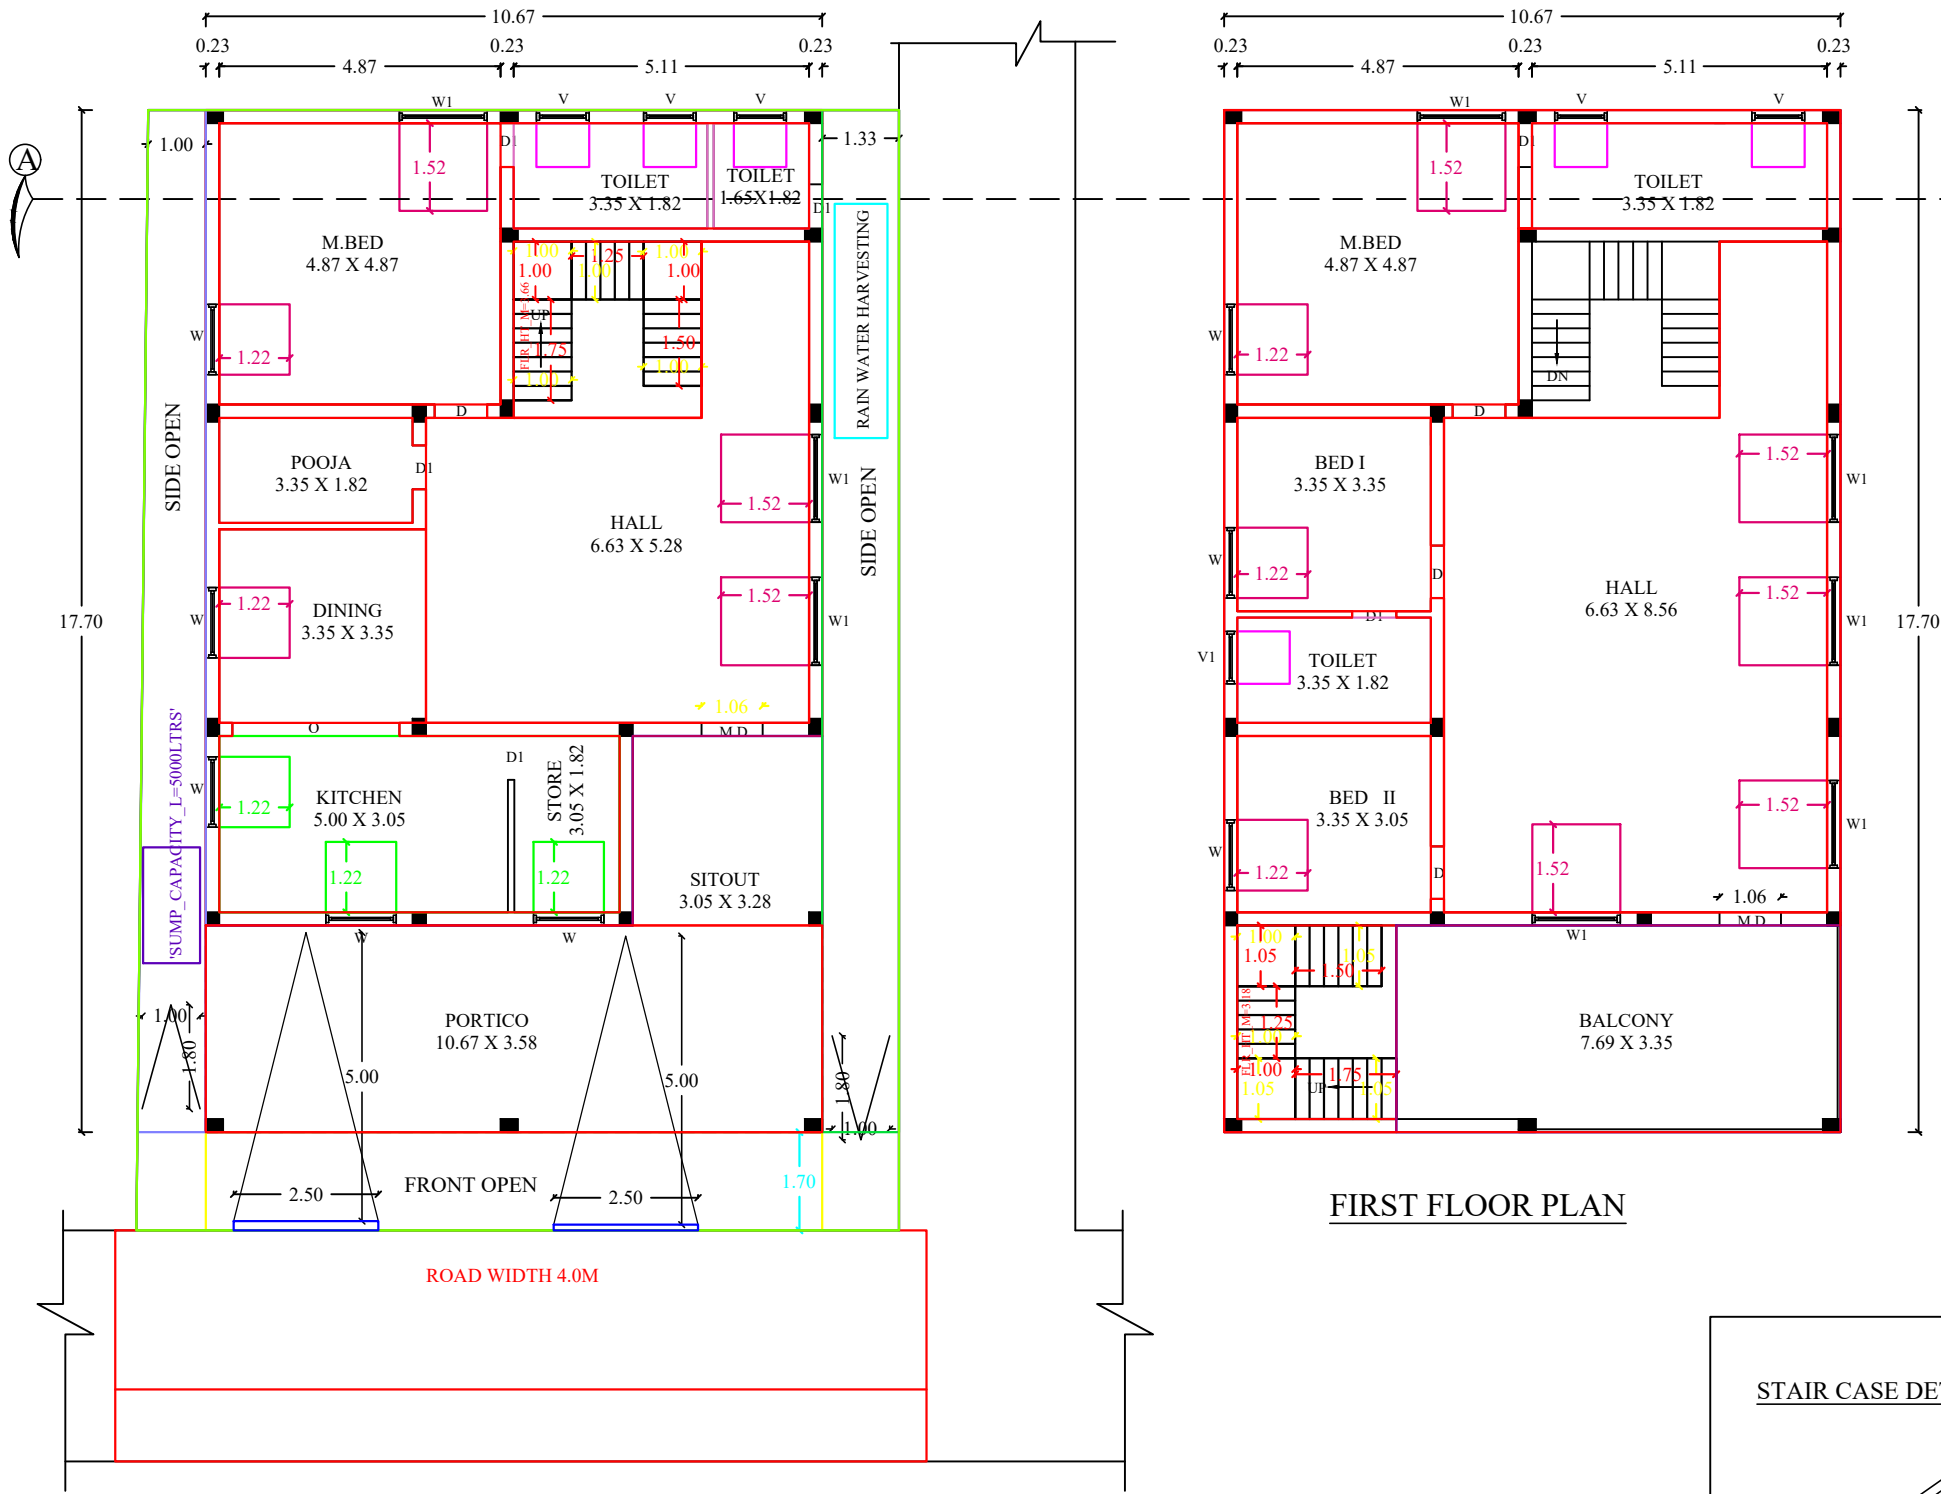


PLAN SHOWING THE PROPOSED CONSTRUCTION OF G.FLOOR & F.FLOOR R.C.C ROOF RESIDENTIAL BUILDING IN S.F NO : 53 /26 (NEW),53 /2B1 (OLD), WARD NO : 5 AT ERATTAI PULIAMARATHUR MEL STREET, VEERAKKAL PUDUR TOWN PANCHAYAT, METTUR DAM-3, SALEM DISTRICT.

APPLICANT'S NAME : Tmt. R. SUGANYA, D/o. RAJU.

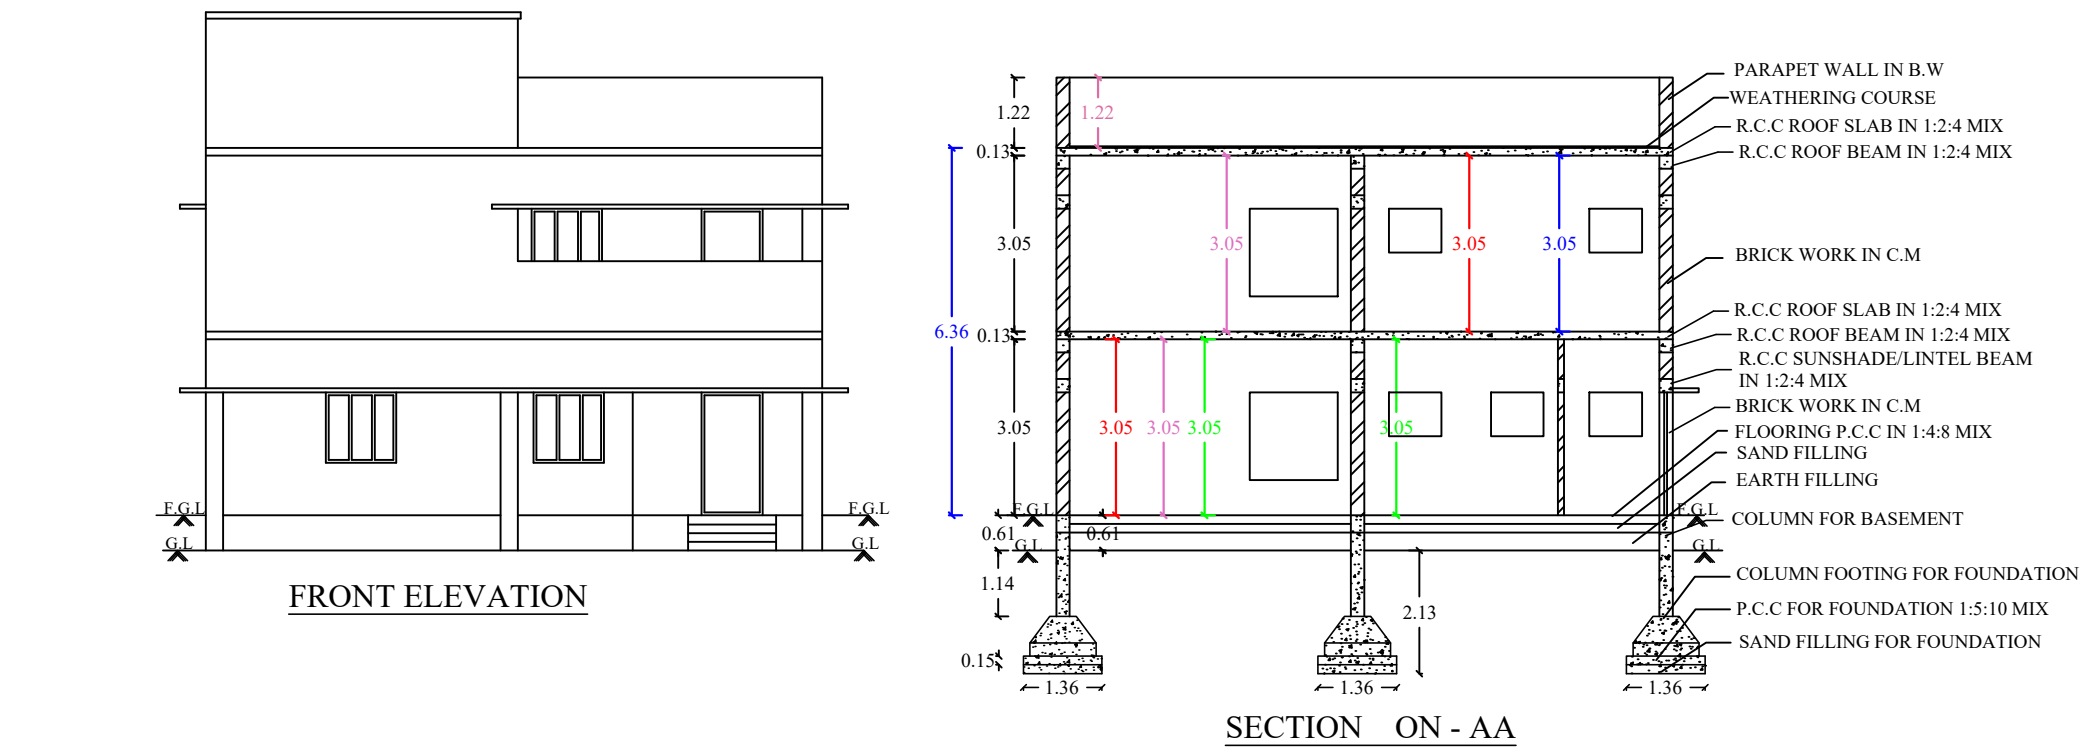

KEY PLAN : NOT TO SCALE

SITE PLAN : SCALE 1: 200

AREA DETAILS:-

1.	AREA OF THE SITE(DOC)	2741.25 SFT	254.66 SQM
2.	AREA OF THE SITE (AS AT SITE)	2735.45 SFT	254.13 SQM
3.	PLINTH AREA(G.F)	2032.88 SFT	188.86 SQM
4.	PLINTH AREA(F.F)	2032.88 SFT	188.86 SQM
5.	PLINTH AREA(TOTAL)	4065.76 SFT	377.72 SQM
6.	VACANT AREA	702.57 SFT	65.27 SQM

JOINERY DETAILS :-

S.NO	DESCRIPTION	SIZE IN FT	SIZE IN M
1	MAIN DOOR - M.D	3'6" X 7'0"	1.06 X 2.14
2	DOOR - D	3'0" X 7'0"	0.91 X 2.14
3	DOOR - D1	2'6" X 7'0"	0.76 X 2.14
4	WINDOW - W	4'0" X 4'0"	1.22 X 1.22
5	WINDOW - W1	5'0" X 5'0"	1.52 X 1.52
6	OPEN - O	9'6" X 7'0"	2.90 X 2.14
7	VENTILATOR - V	3'0" X 2'6"	0.91 X 0.76
8	VENTILATOR - V1	3'0" X 3'0"	0.91 X 0.91

LEGEND:-

BOUNDRY SHOWN IN - ☐
PROPOSED SHOWN IN - ☐
ROAD SHOWN IN - ☐

SCALE :-


ALL DIMENSIONS ARE IN FEET & METER
SCALE 1 : 100 OR 1" = 8'0"

APPLICANT:-


ENGINEER:-

Er.K.MOHAN, B.E., F.I.V., M.I.E.,
Approved Valuer (F-25356)
Chartered Engineer (M-1755948)
Registered Engineer Grade - I
Pudusampalli, Mettur Dam - 638403,
Salem District, Tamilnadu.


FOUNDATION DETAILS

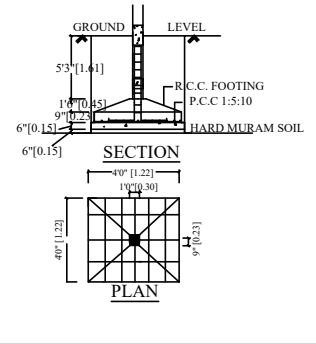

STAIR CASE DETAILS:

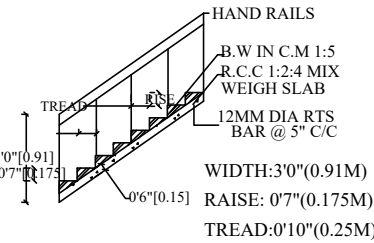

RAIN WATER HARVESTING:

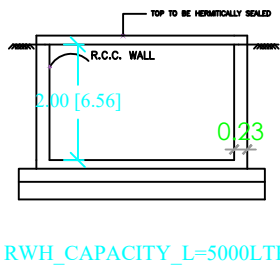

SEPTIC TANK:

