

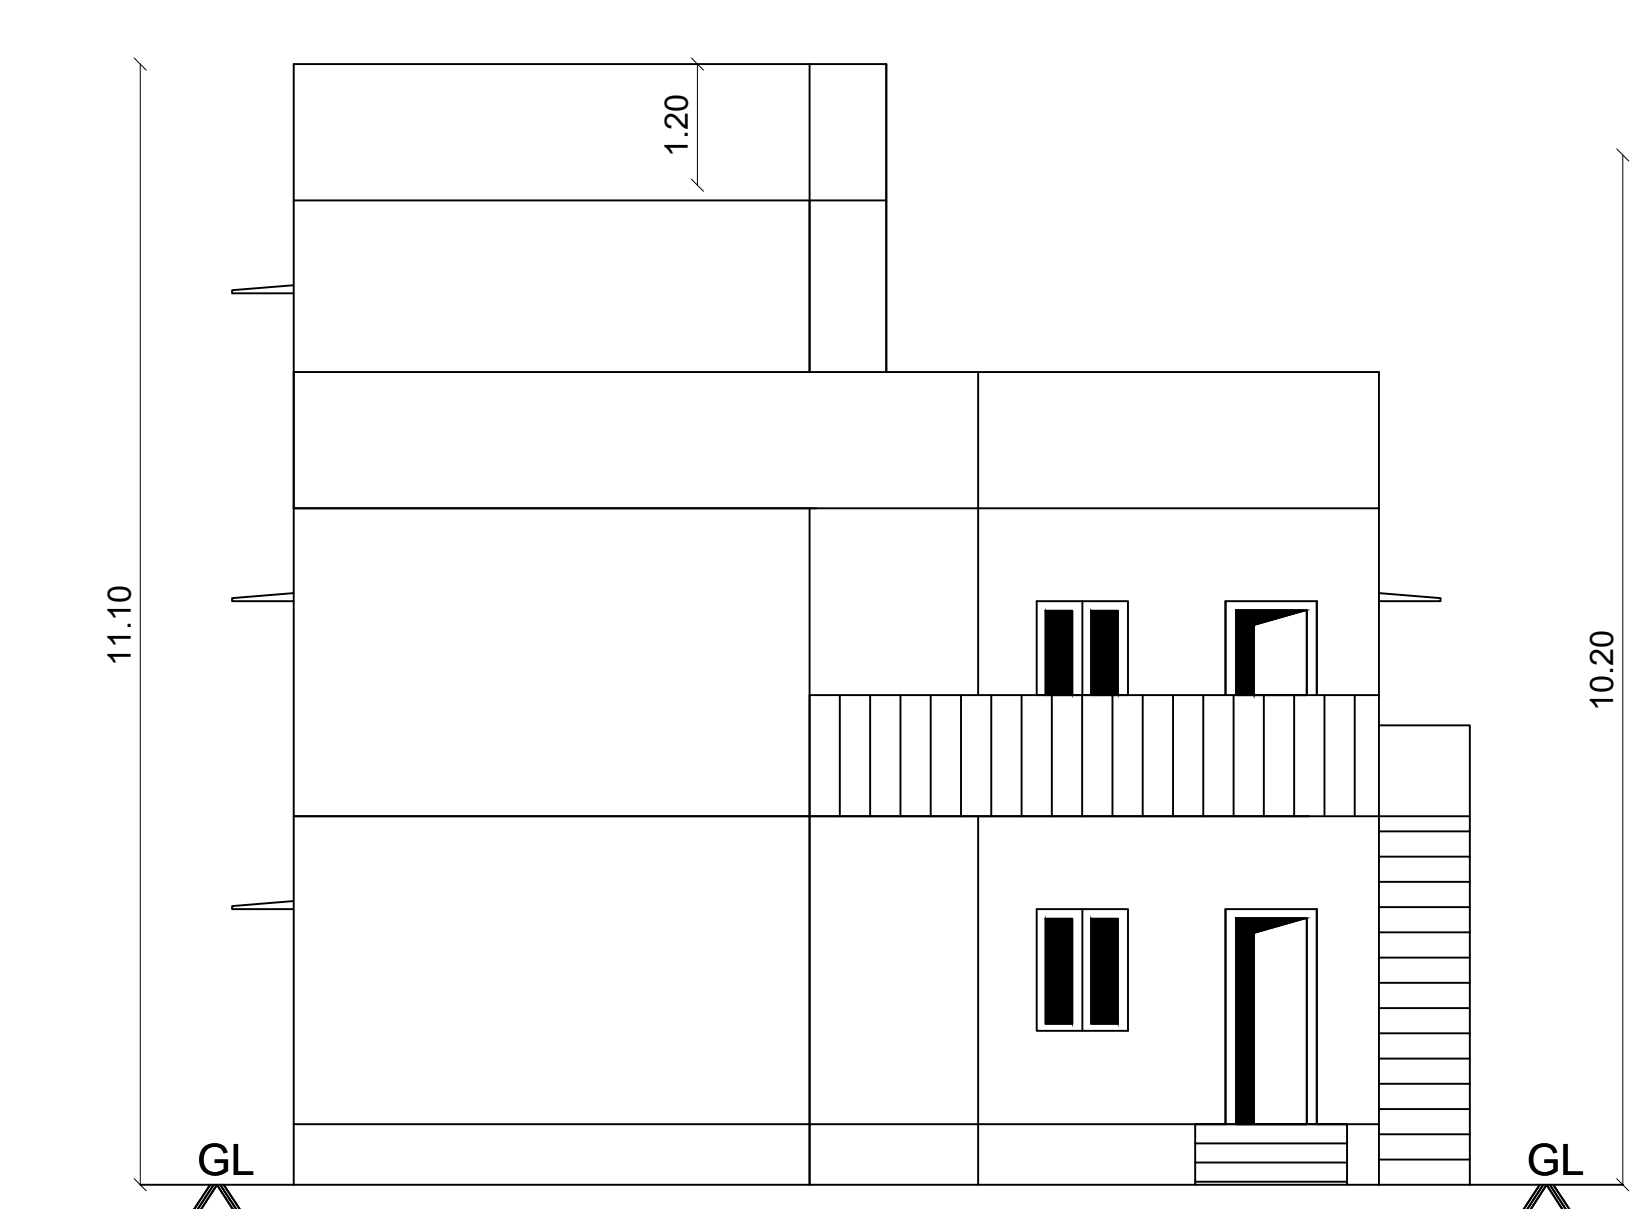
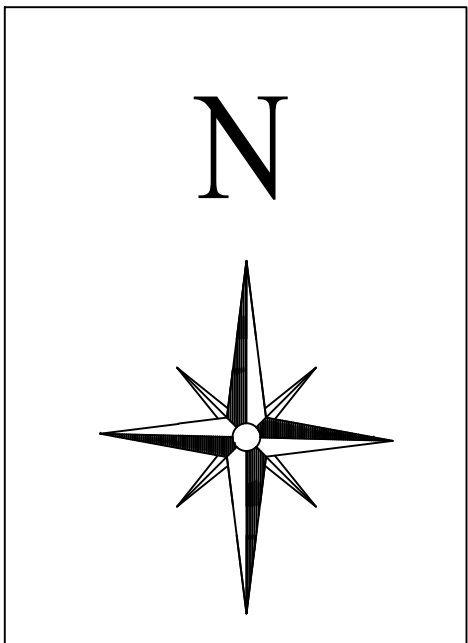


PLAN SHOWING THE ADDITIONAL PROPOSED CONSTRUCTION OF R.C.C
ROOF FIRST & SECOND FLOOR HOUSE,IN SY.NO:165/1,WARD.NO:8,AT
POOLAMPATTI TOWN,EDAPPADI TALUK,SALEM DISTRICT.


NAME OF THE APPLICANT : Mrs.KASTHURI MADESAN .

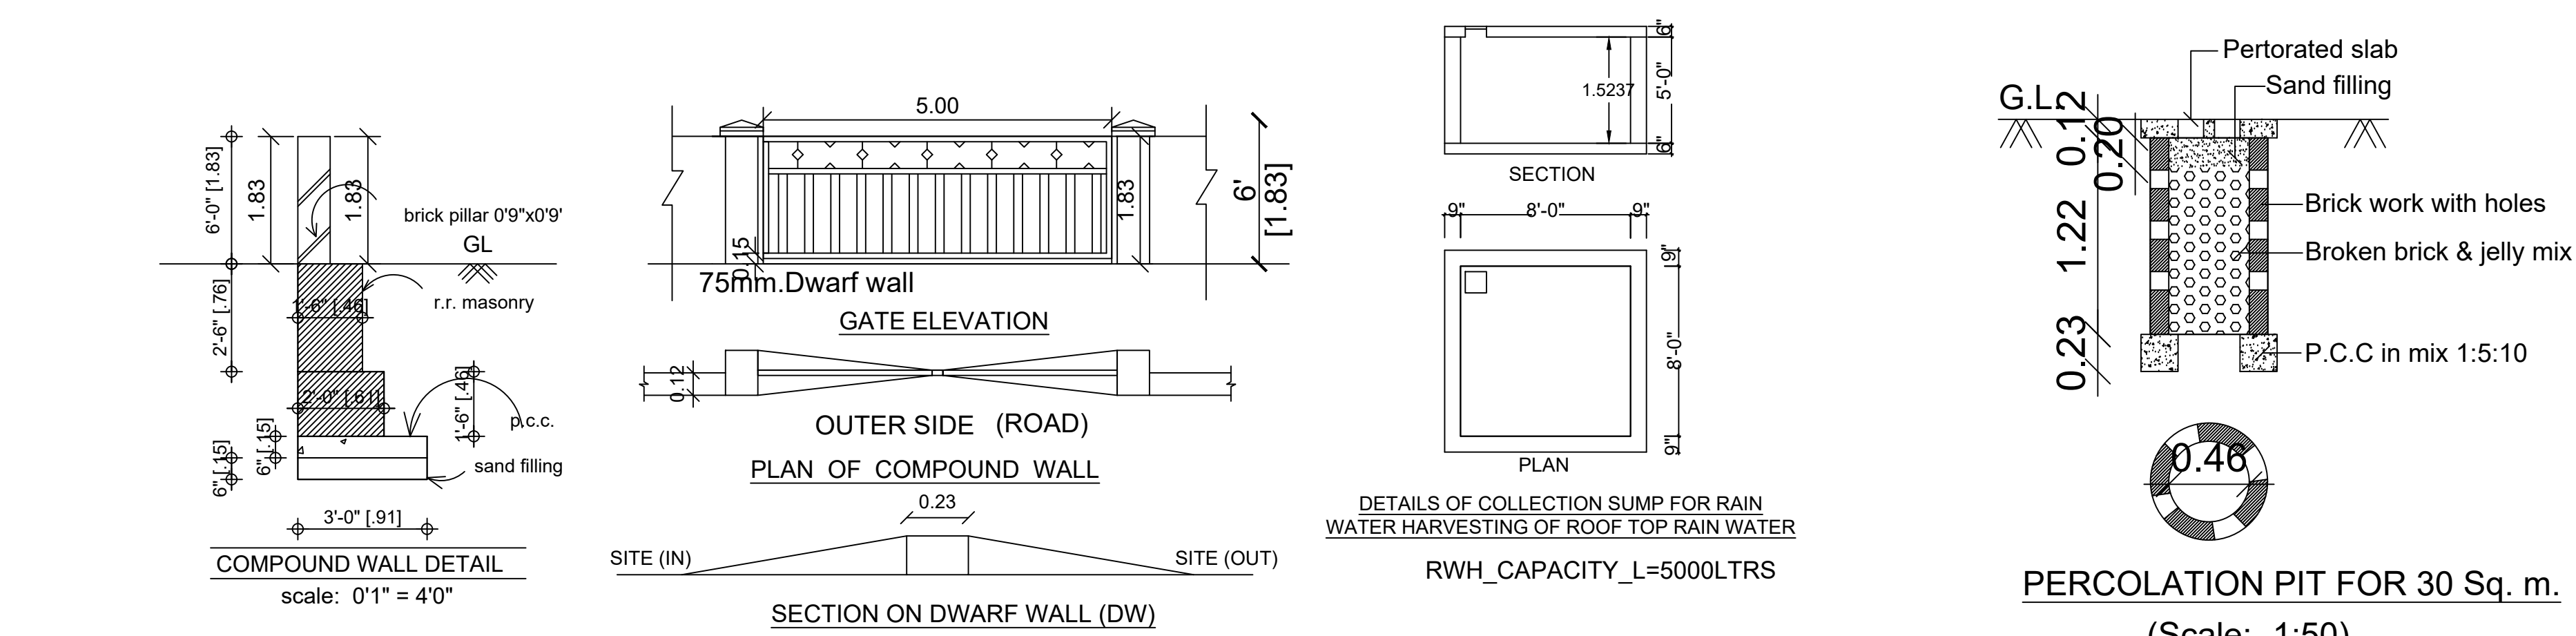


ELEVATION

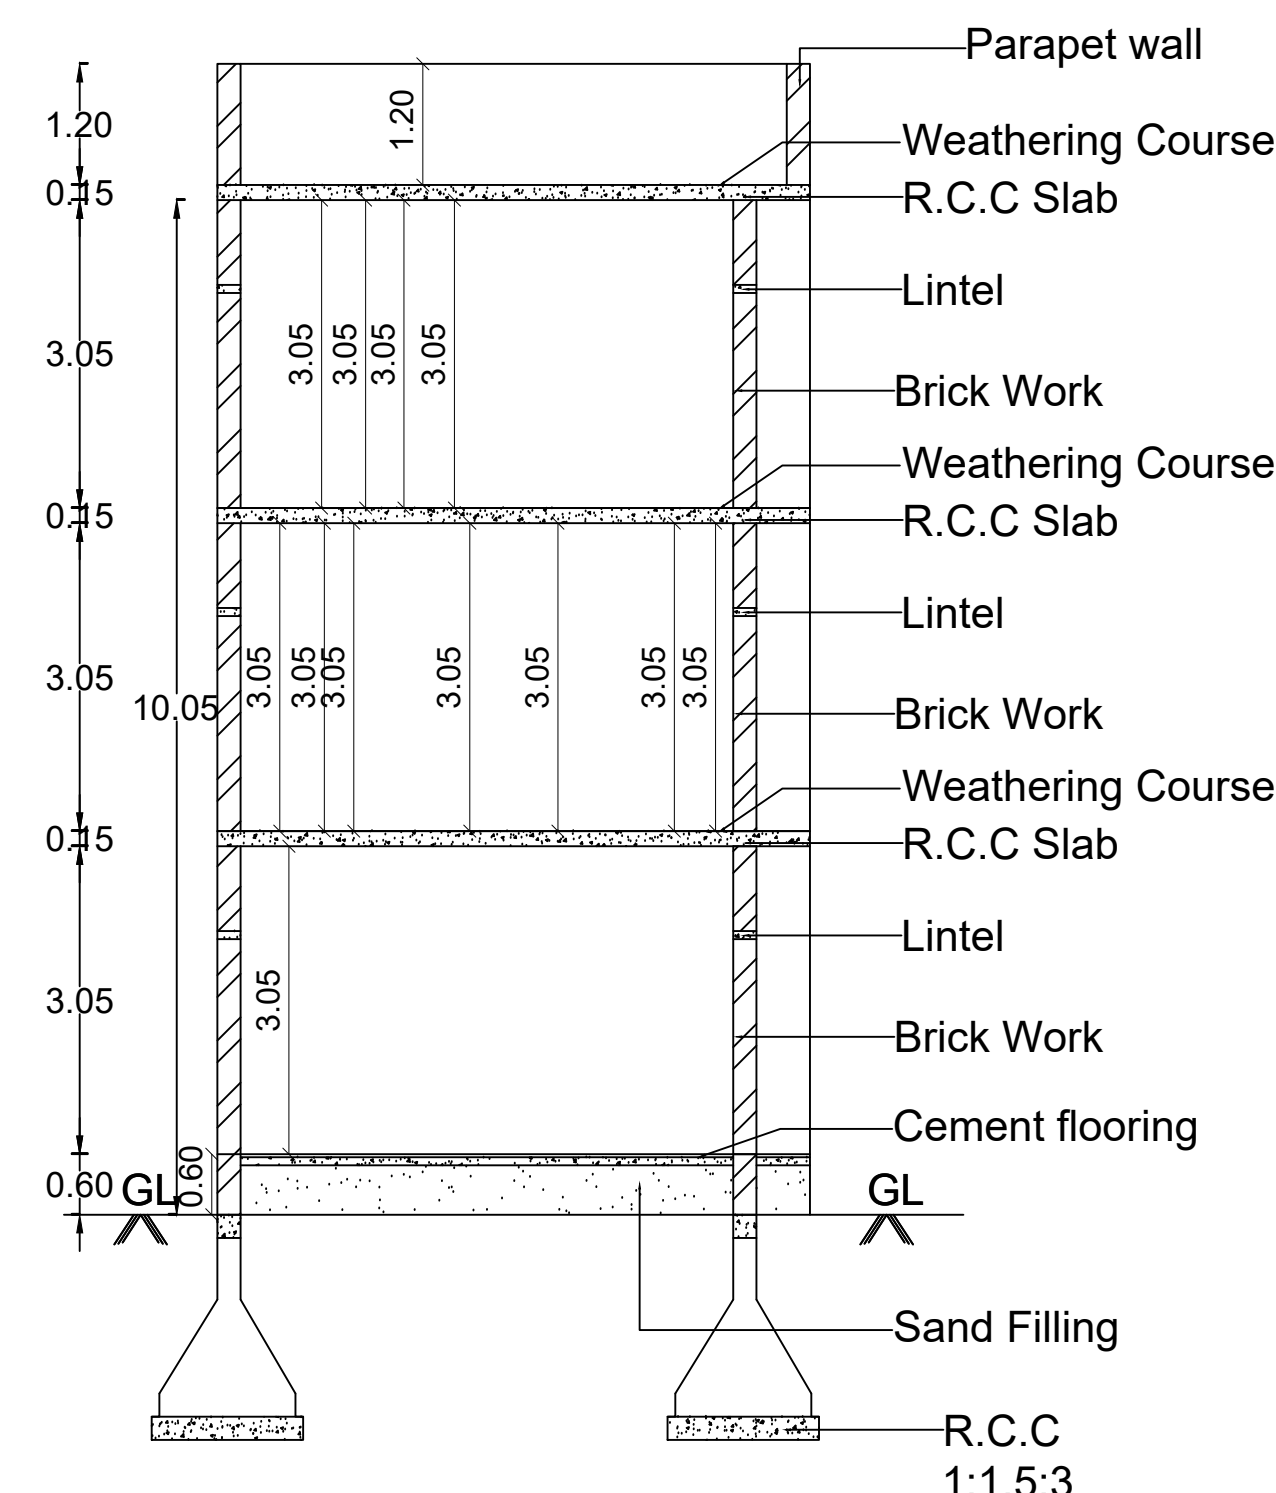


SECTION ON'AB'

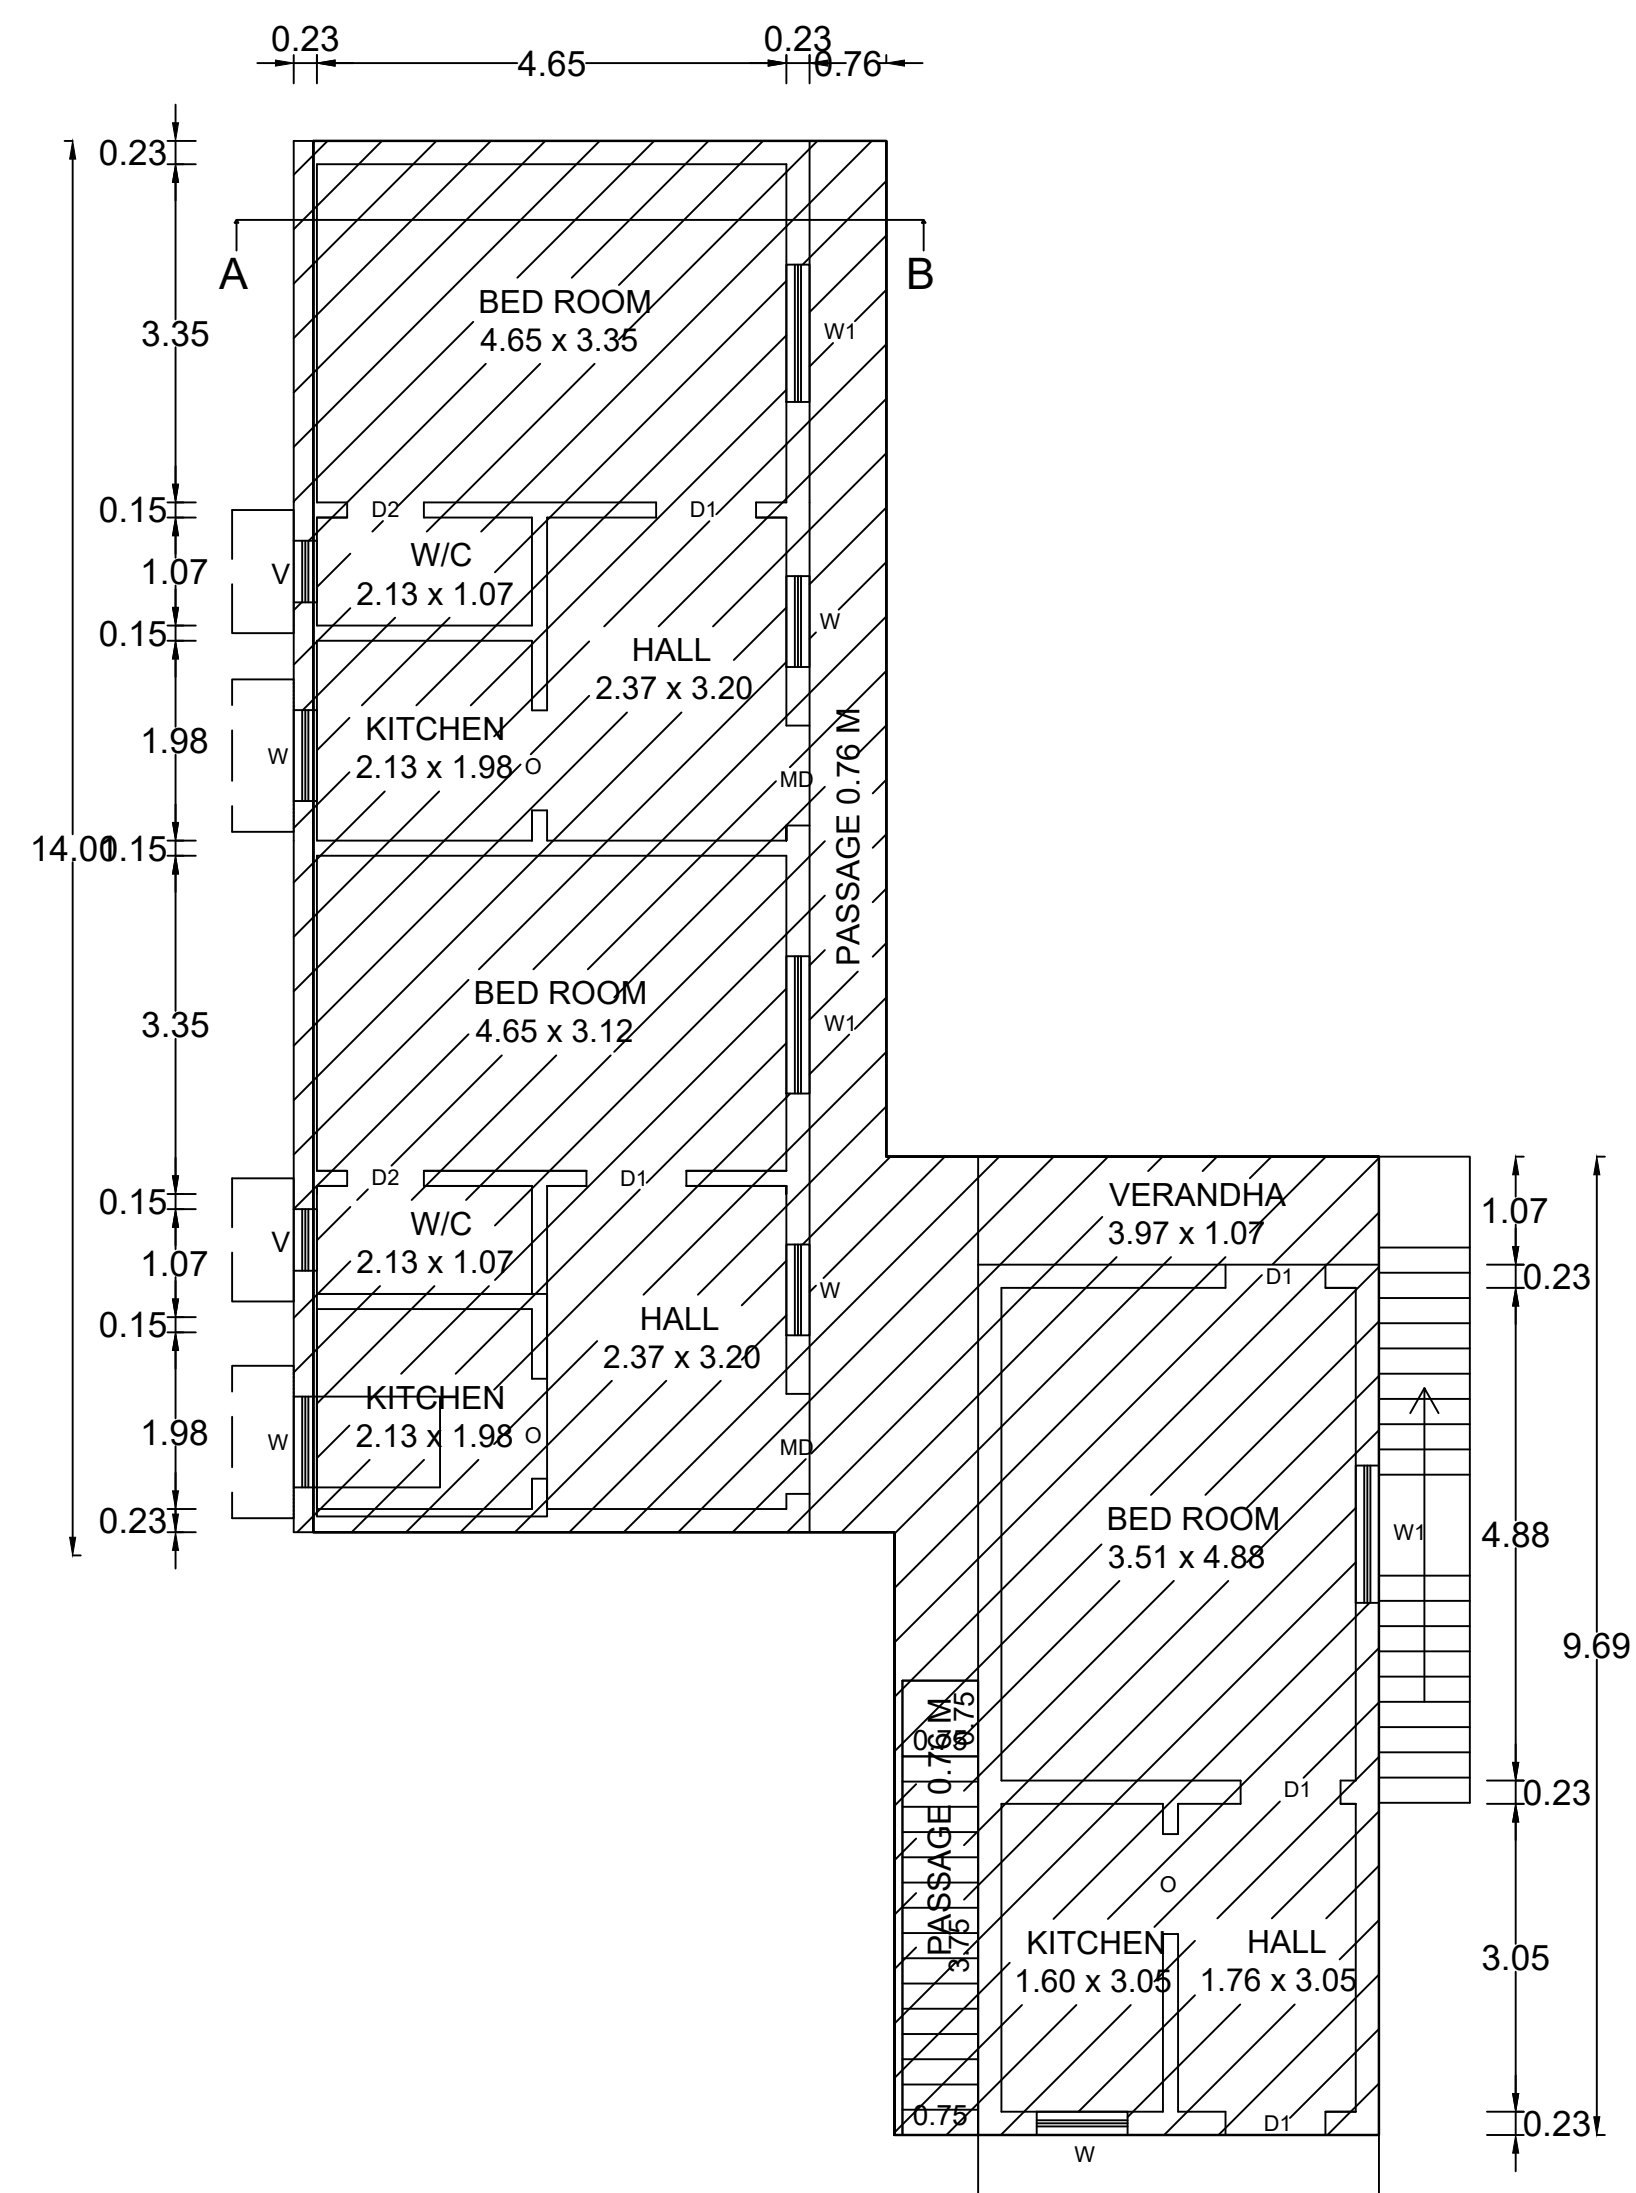





EXISTING GROUND FLOOR PLAN

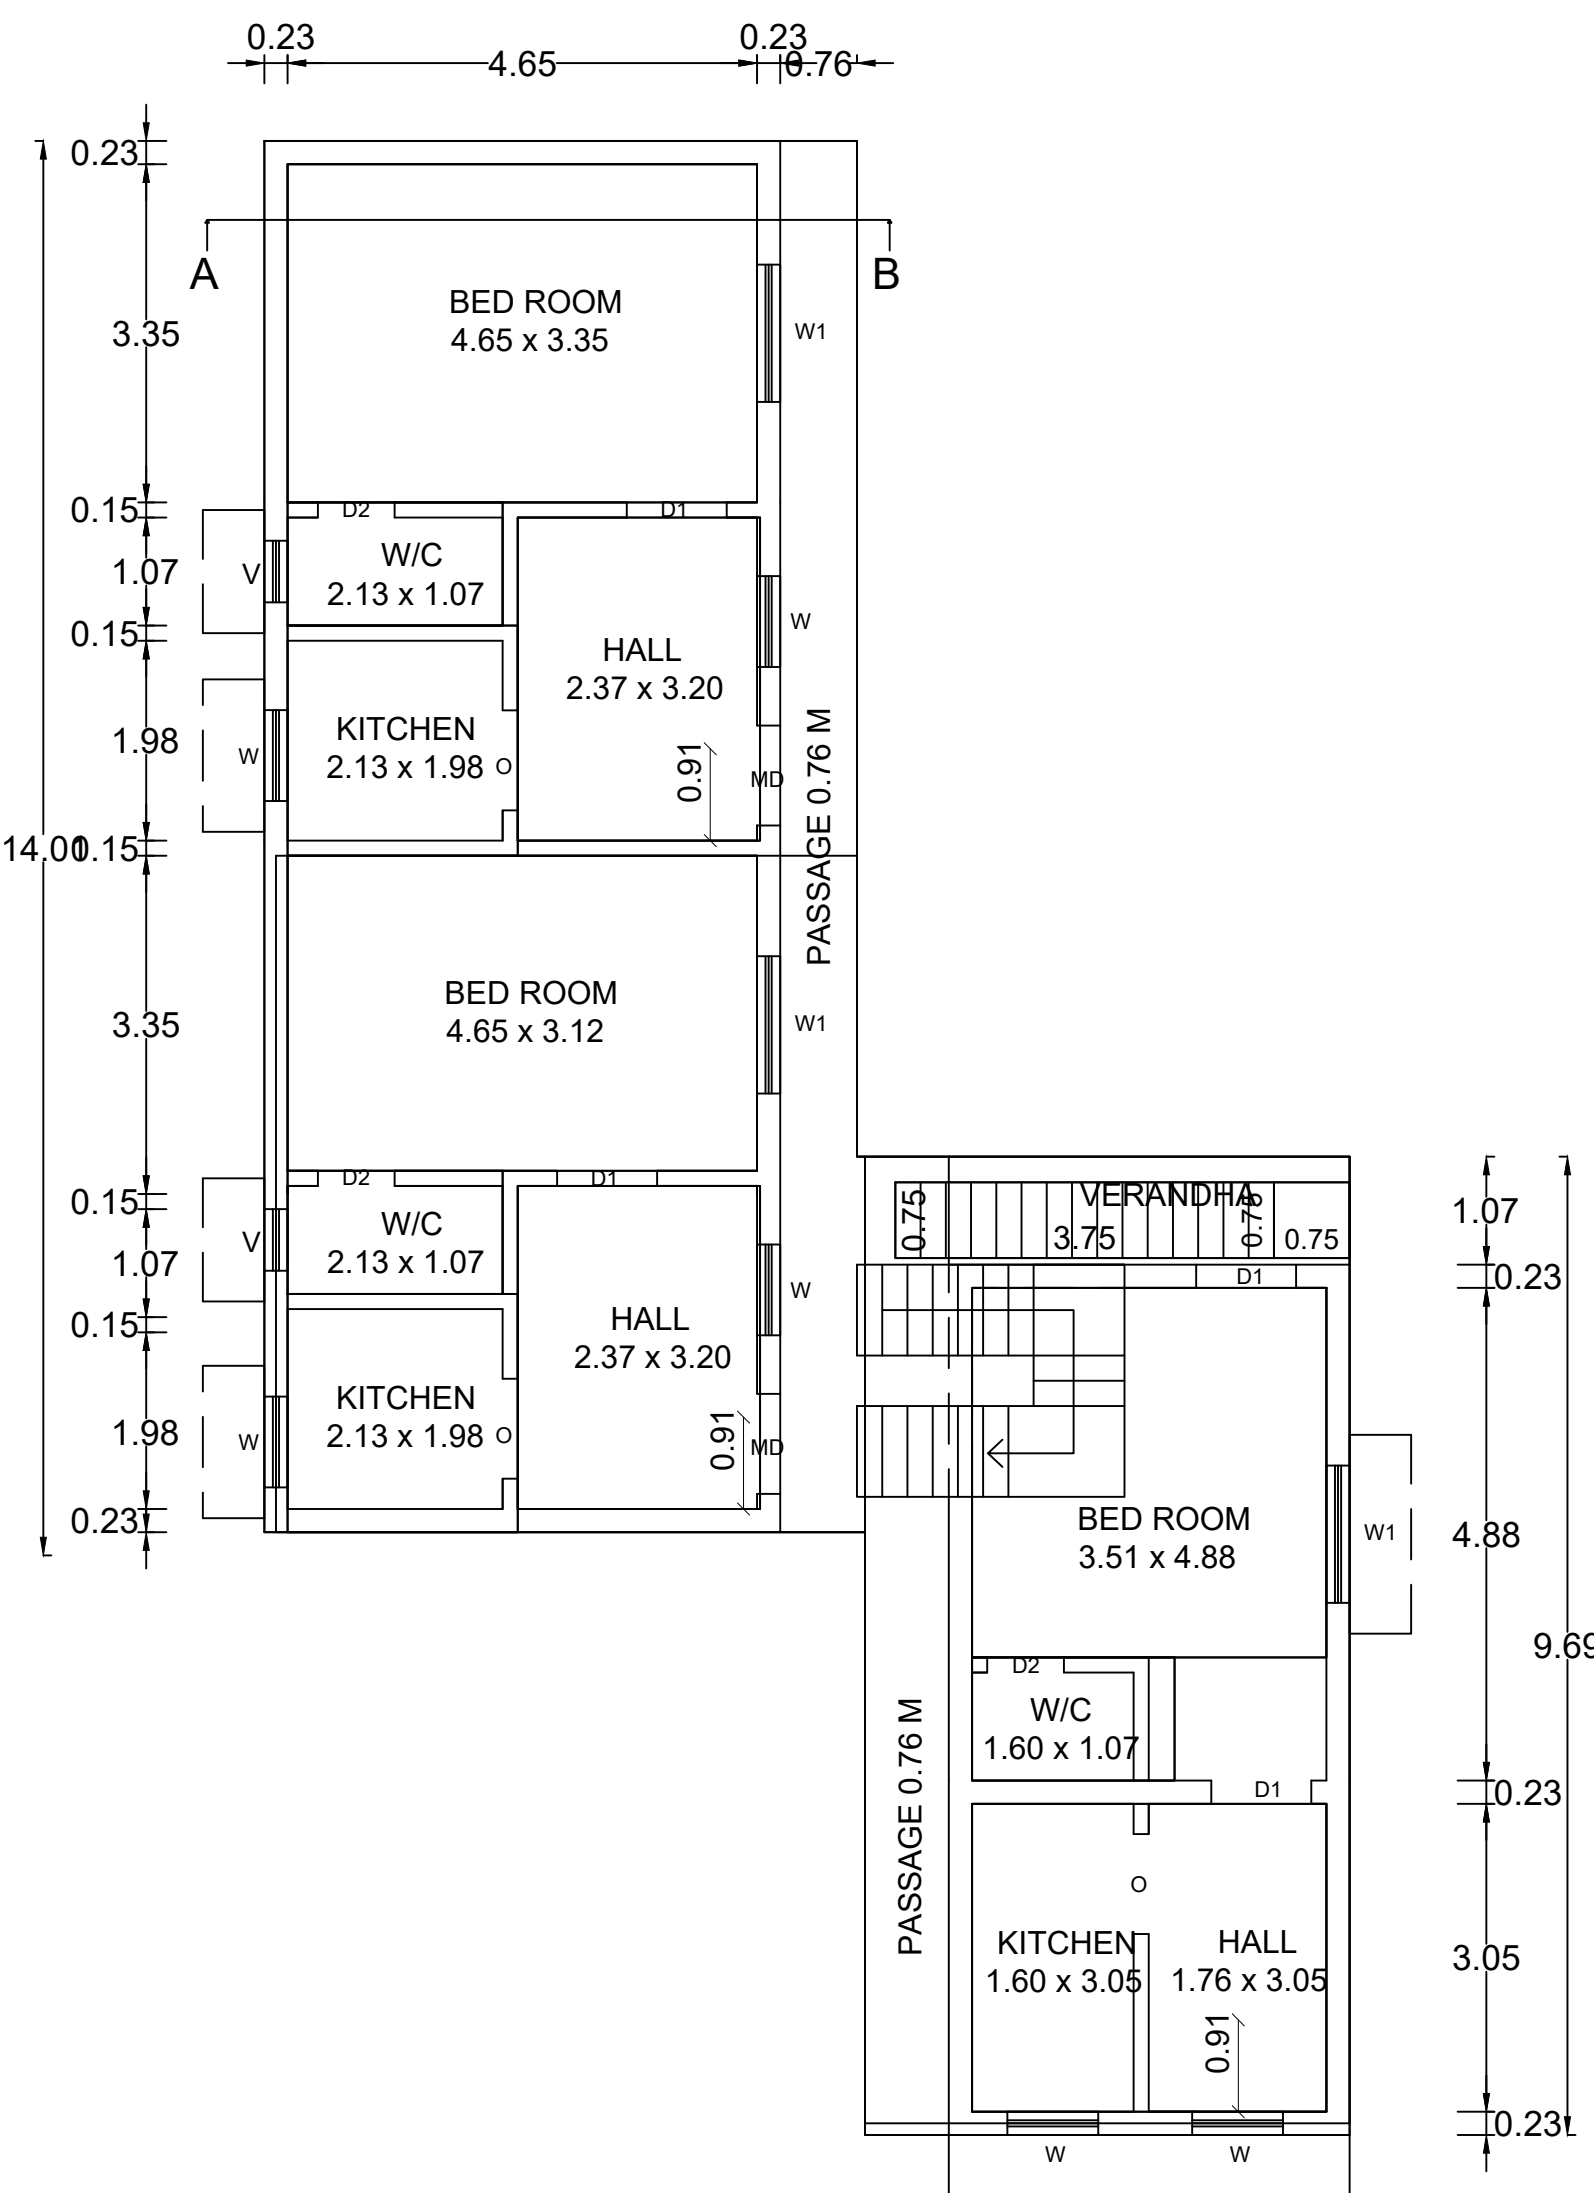


FIRST FLOOR PLAN

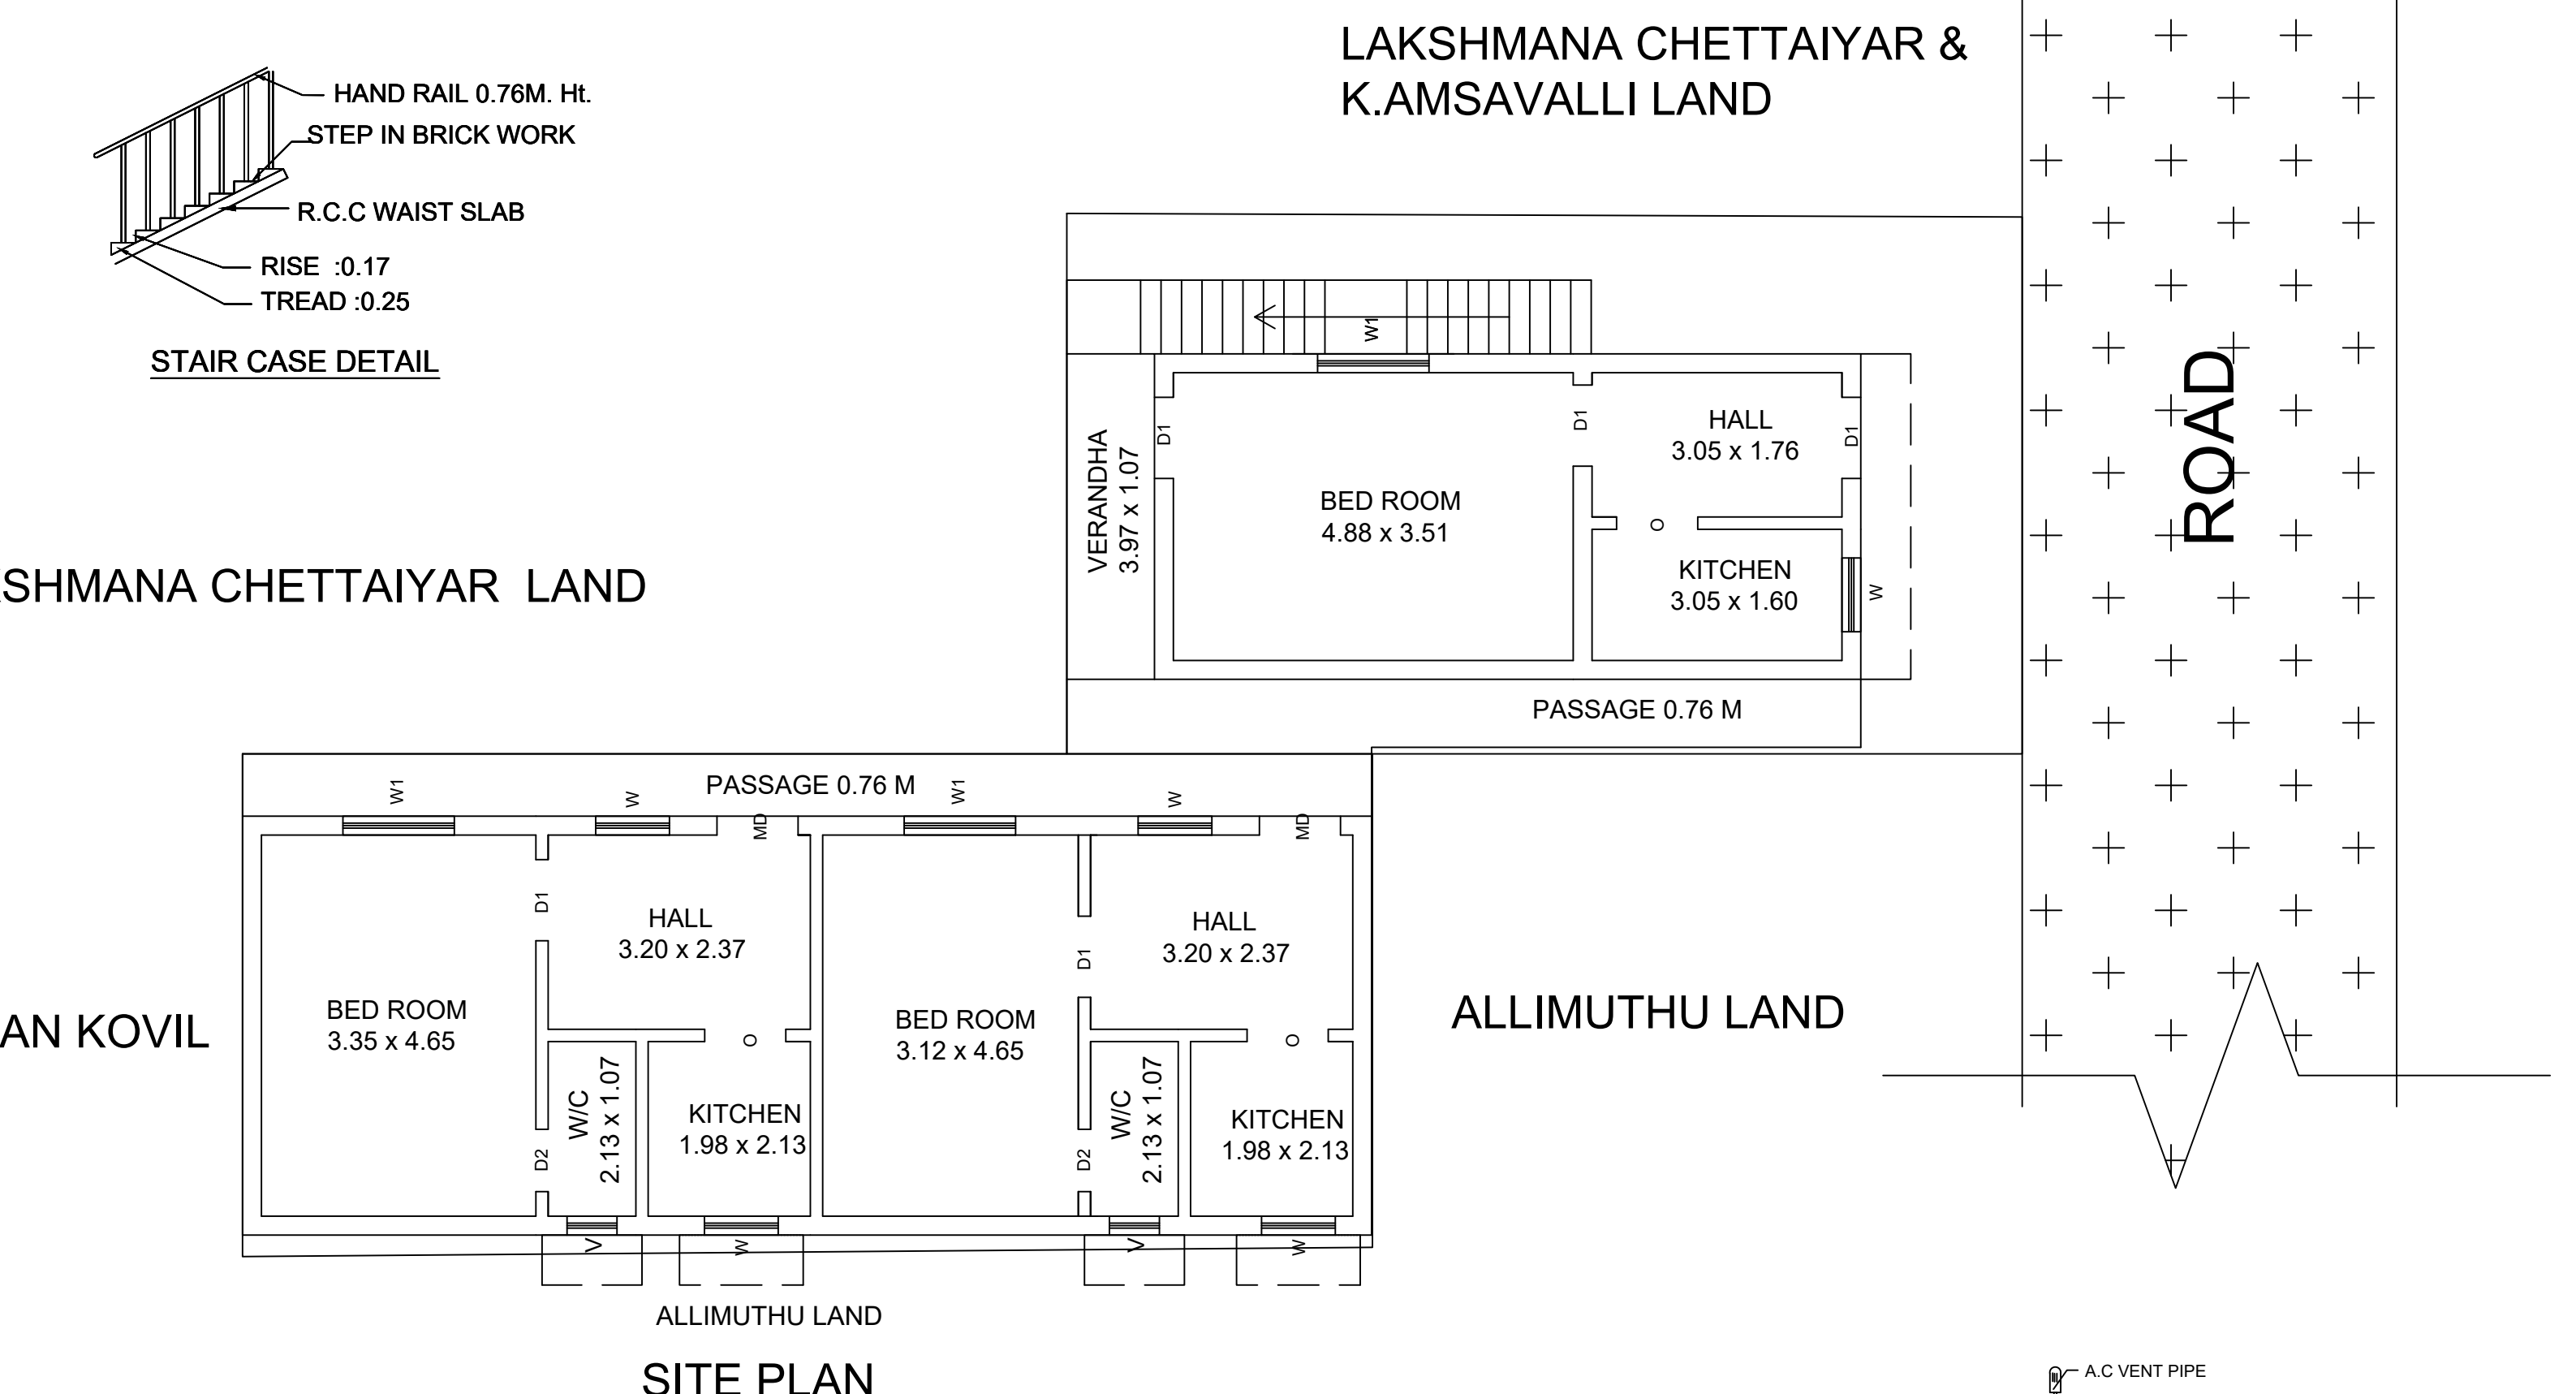

SECOND FLOOR PLAN

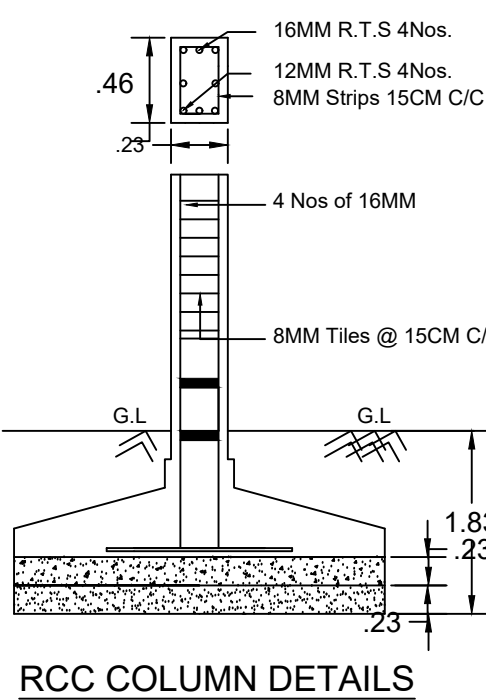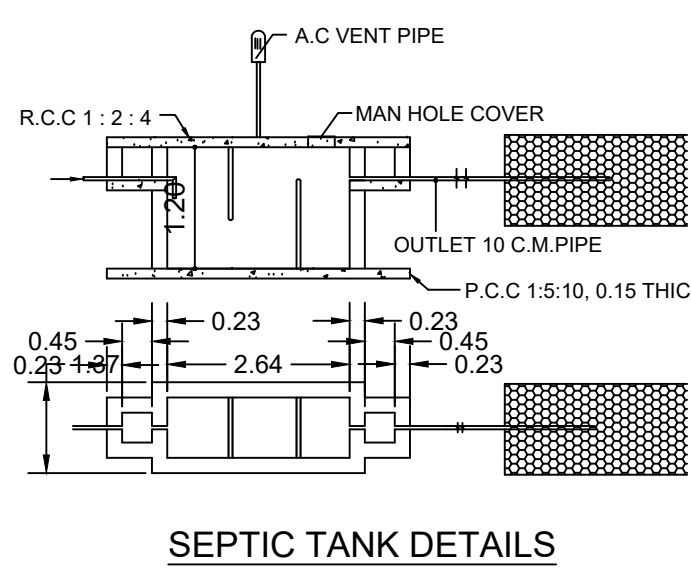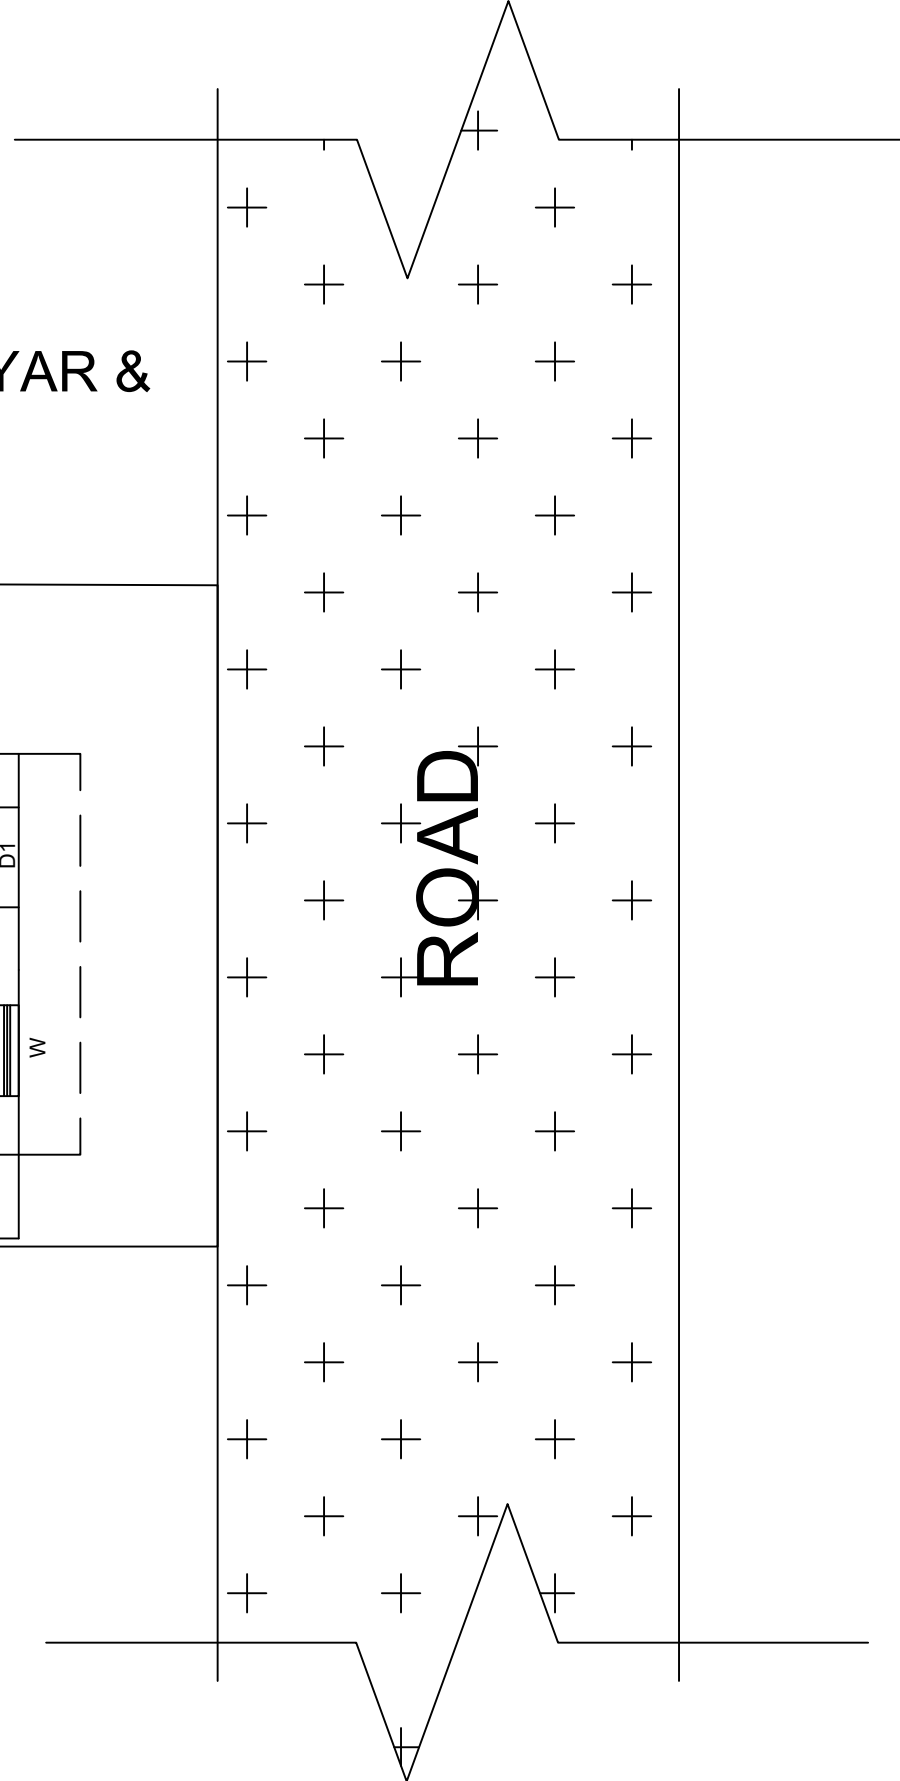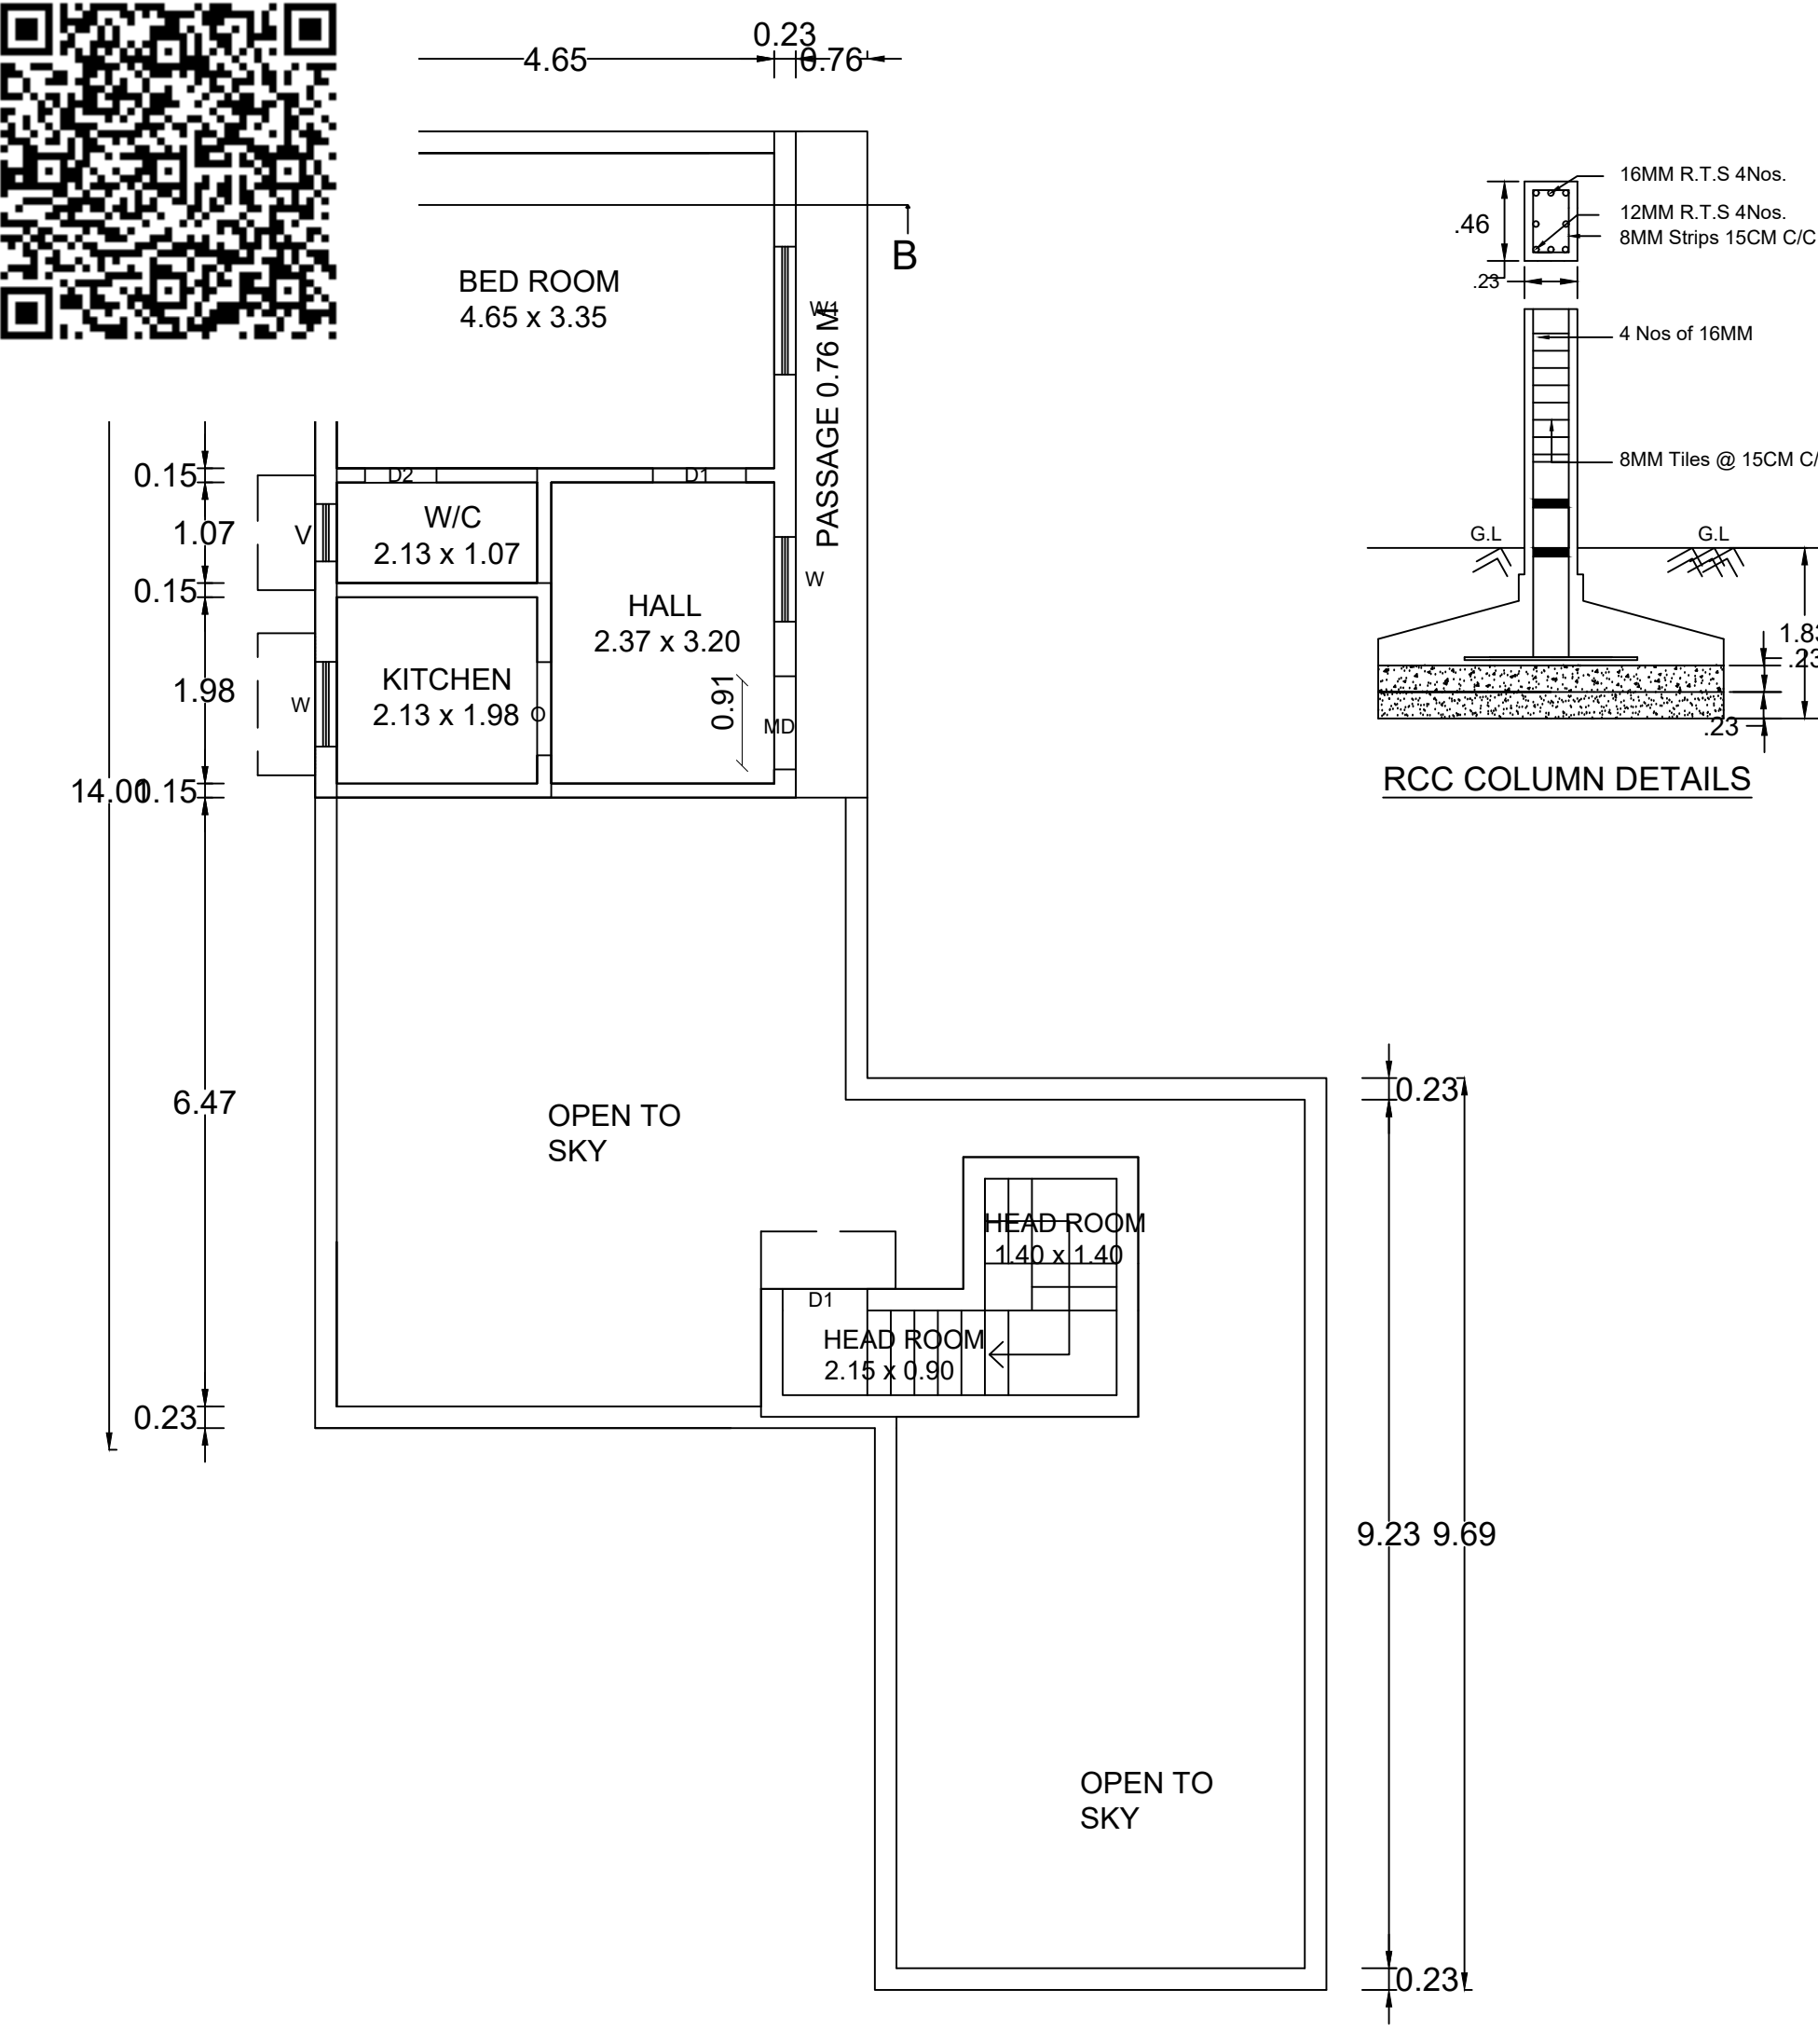

APPLICANT

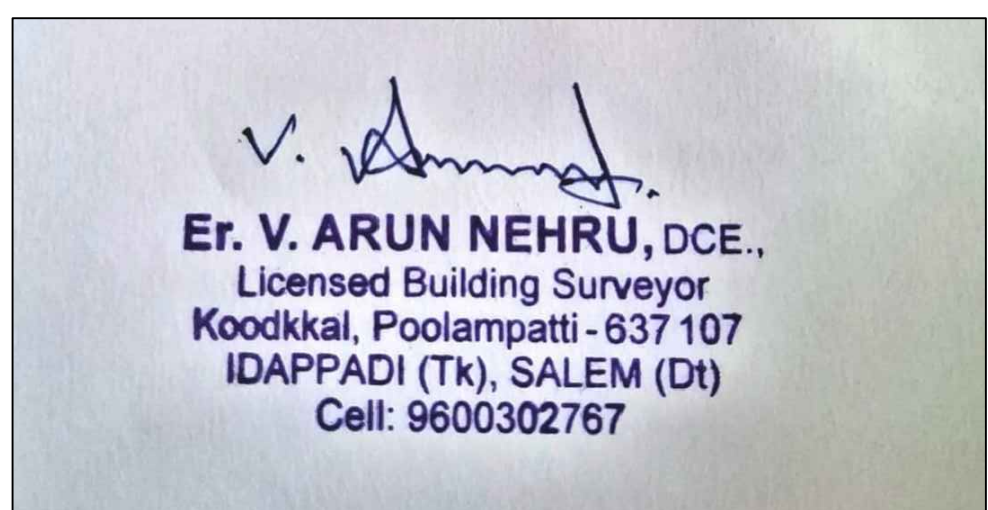

ENGINEER

JOINERY			
W	Window 0.91 X 1.22	W1	Window 1.36 X 1.52
W3	Window 4.49 X 1.22	W2	Window 2.98 X 1.22
D	DOOR 1.22 X 2.10	V1	Ventilator 2.33 X 0.61
D2	DOOR 0.76 X 2.10	V	Ventilator 0.91 X 0.61
AREA DETAILS		SQ.M	SQ.FT
	SITE AREA	147.71	1590.00
	EXT. GROUND FLOOR	125.00	1345.45
	PRO. FIRST FLOOR	125.00	1345.45
	PRO. SECOND FLOOR	36.23	390.00
	OPEN SPACE	22.71	244.55
	ROAD		

RAIN WATER COLLECTING TANK IS TO BE PROVIDED
waste water to be garden
ALL DIMENSION ARE IN METRE
SCALE 1:100

OFFICE USE