

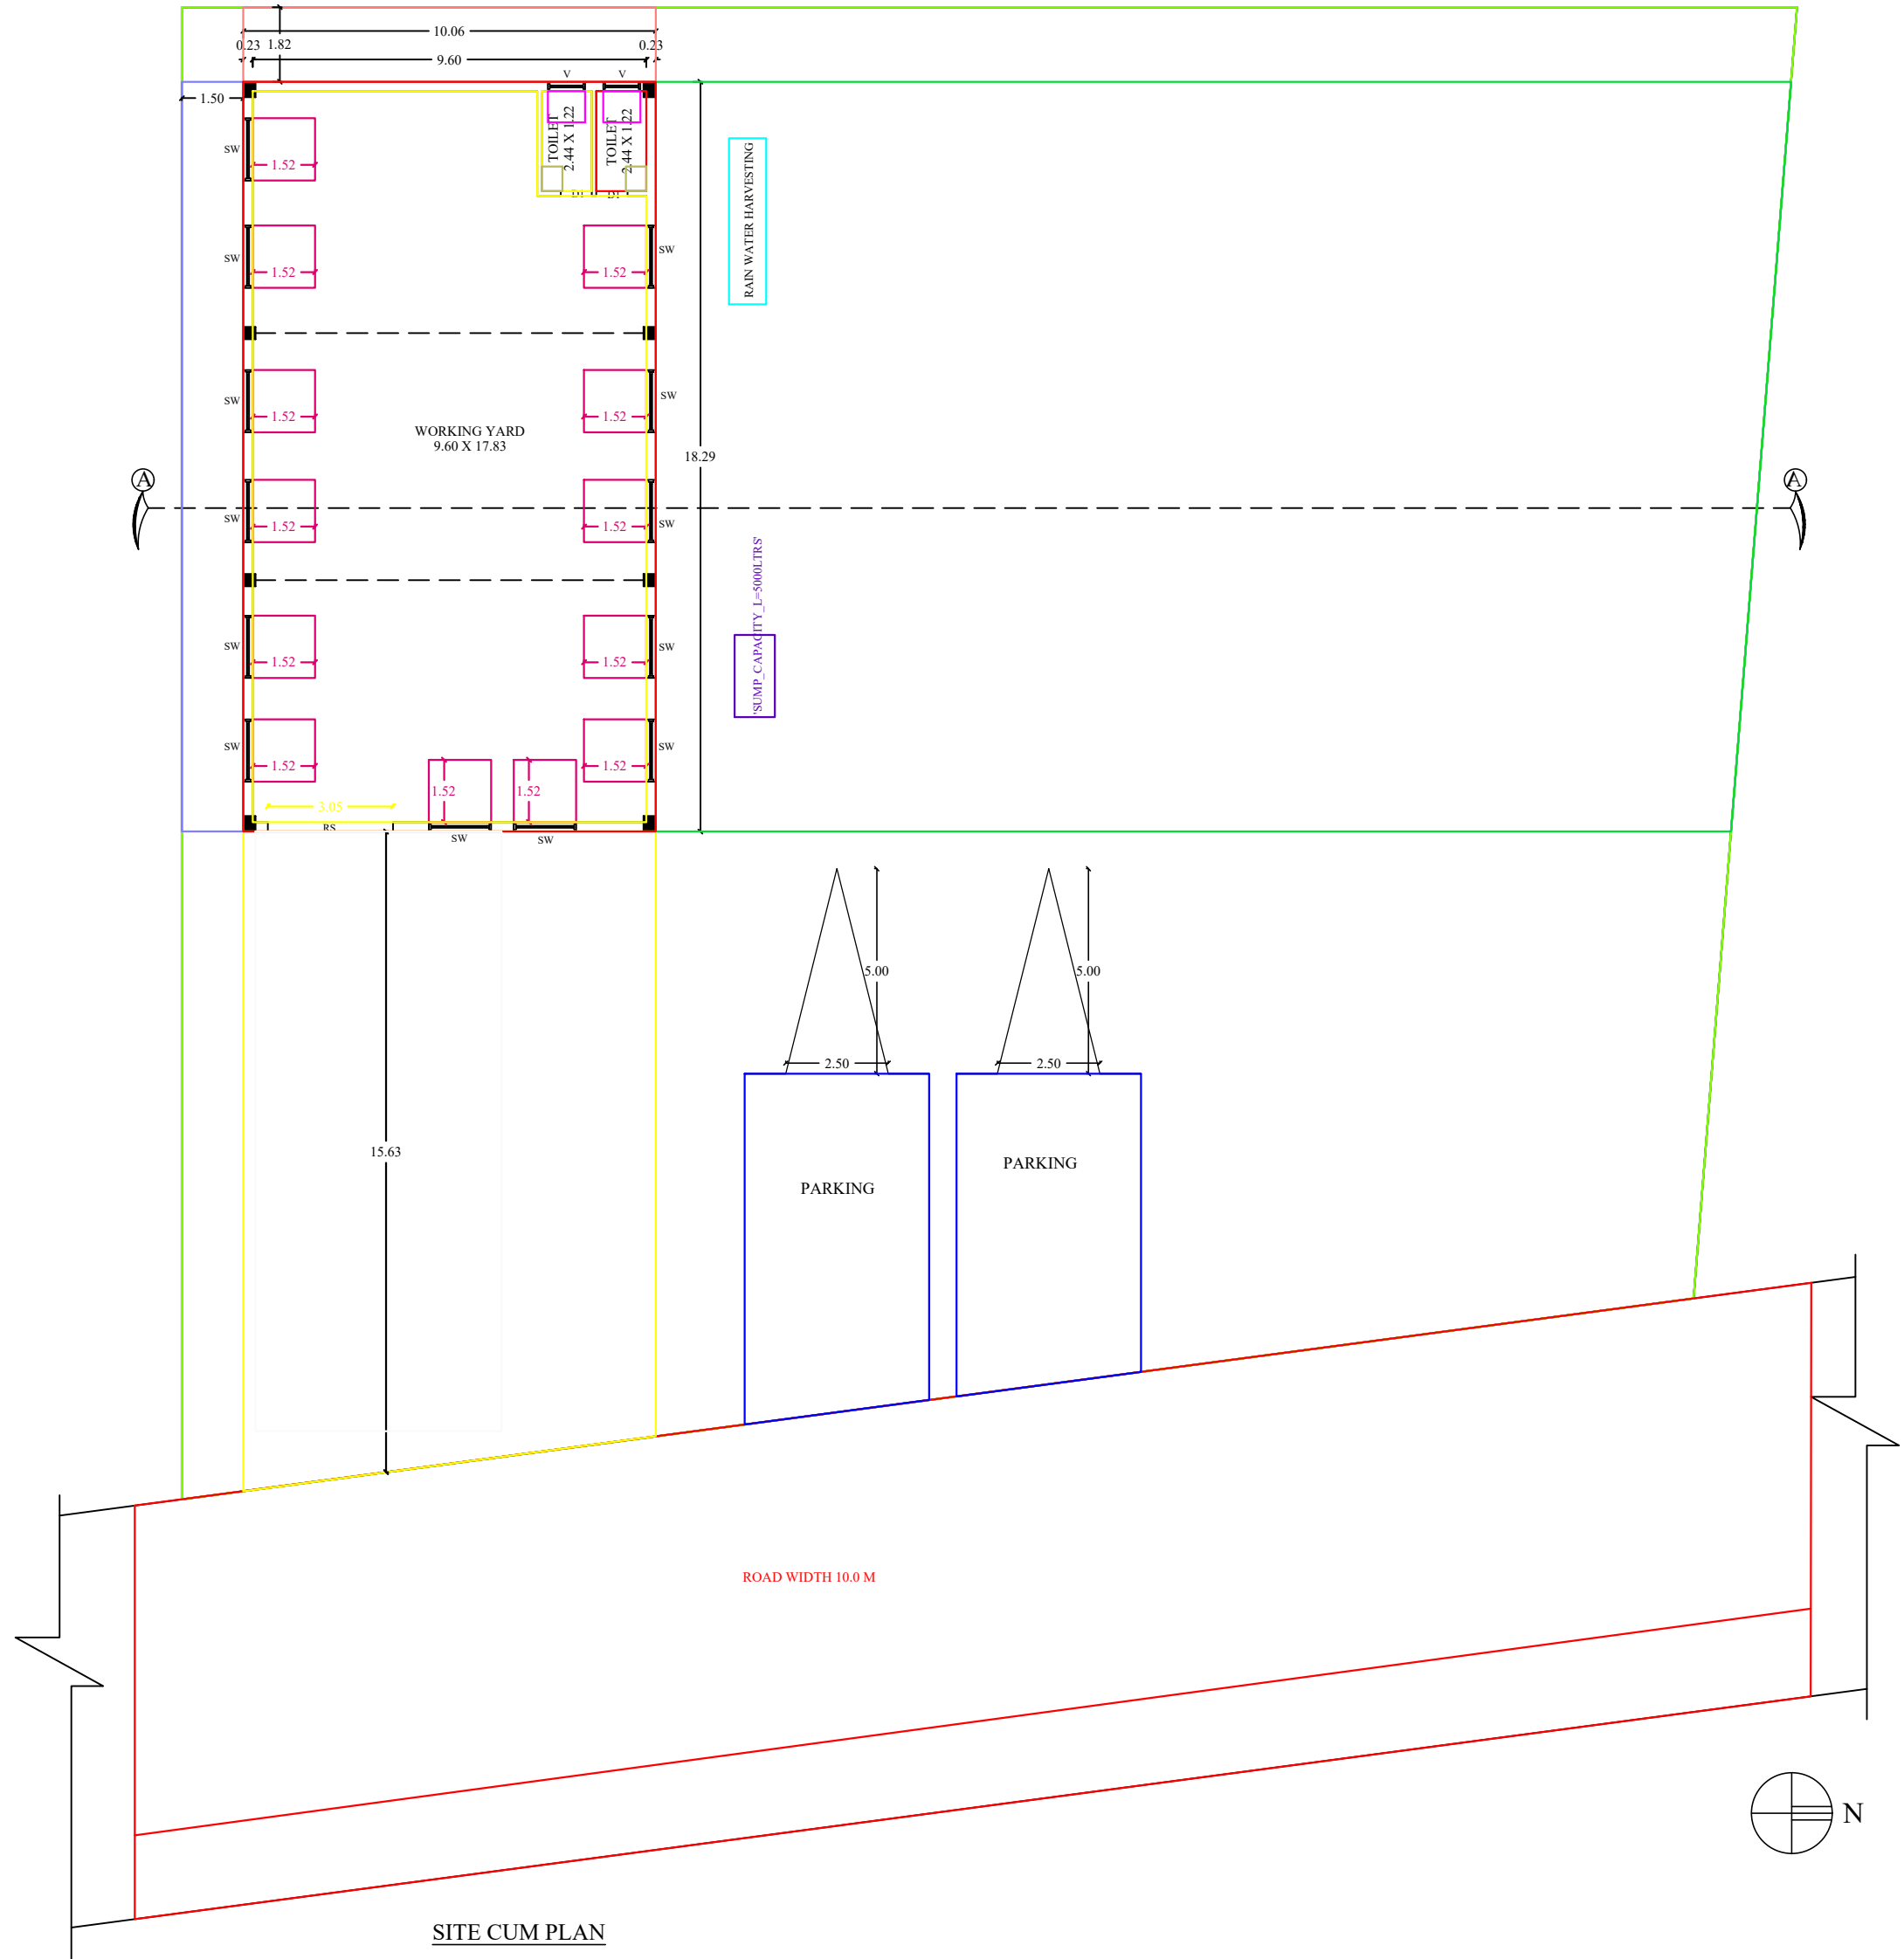
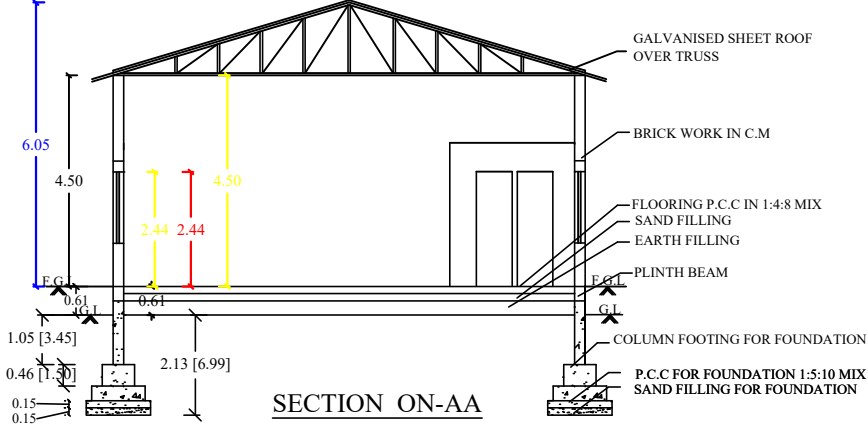


PLAN SHOWING THE PROPOSED CONSTRUCTION OF GALVANISED SHEET ROOF AUTOMOBILE SHOWROOMS BUILDING IN S.F NO : 105 /1F1 (NEW),105 /1F (OLD), WARD NO : 4 AT PARUVAN STREET, VEERAKKAL PUDUR TOWN PANCHAYAT, METTUR DAM-4, SALEM DISTRICT.


APPLICANT'S NAME : Tmt. B. NISHANTHI, W/o. ELANGO.

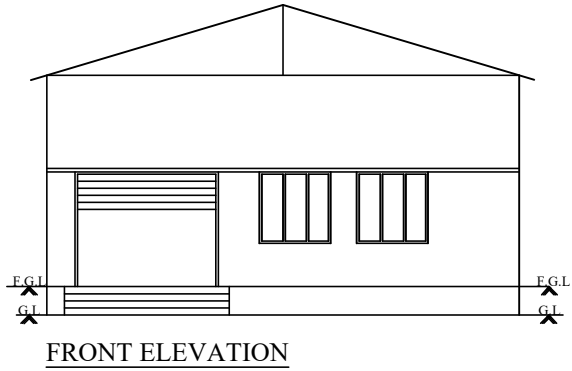

KEY PLAN : NOT TO SCALE

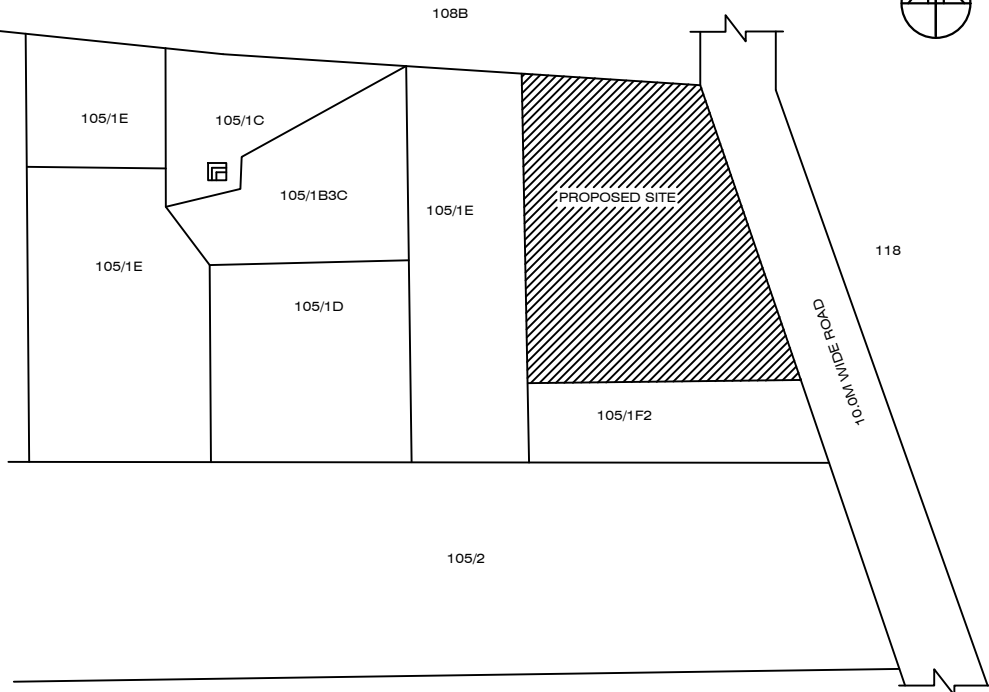


RAIN WATER HARVESTING:

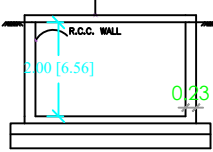


RWH_CAPACITY_L=5000LTRS

FOUNDATION DETAILS

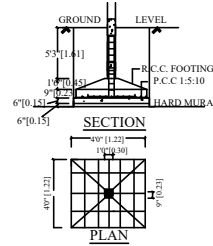

SEPTIC TANK:

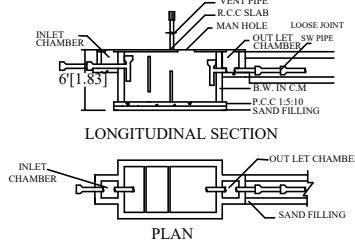

LEGEND:-

BOUNDRY SHOWN IN - ☐
PROPOSED SHOWN IN - ☐
ROAD SHOWN IN - ☐

SCALE :-

ALL DIMENSIONS ARE IN FEET & METER
SCALE 1 : 100 OR 1" = 8'0"

APPLICANT:-

B. Nishanthi

SITE PLAN : SCALE 1: 300



AREA DETAILS :-

1. AREA OF THE SITE(AS AT SITE)	1291.67 sqm	13903.53 sft
2. AREA OF THE SITE(DOCUMENT)	1296.17 sqm	13952.00 sft
3. PLINTH AREA	184.00 sqm	1980.57 sft
4. VACANT LAND	1107.67 sqm	11922.95 sft

JOINERY DETAILS :-

S.NO	DESCRIPTION	SIZE IN M
1	ROLLING SHUTTER - RS	3.05 X 2.44
2	DOOR - D1	0.76 X 2.14
3	STEEL WINDOW - SW	1.52 X 1.52
4	VENTILATOR - V	0.91 X 0.60

ENGINEER:-

Er.K.MOHAN, B.E., F.I.V., M.I.E.,
Approved Valuer (F-25356)
Chartered Engineer (M-1755948)
Registered Engineer Grade - I
Pudusampalli, Mettur Dam - 636403,
Salem District, Tamilnadu.