



PLAN SHOWING THE PROPOSED CONSTRUCTION OF G.FLOOR & F.FLOOR R.C.C ROOF RESIDENTIAL BUILDING IN PLOT NOS : 38 & 39, S.F NO : 109 /1C2 (NEW),109 /1C (OLD), WARD NO : 8 AT CHINNAIYAREDDY STREET, P N PATTY TOWN PANCHAYAT, METTUR DAM-2, SALEM DISTRICT.

APPLICANT'S NAME : 1. Mr. G. GOWTHAM, S/o. M.N. GOPINATHAN.
2. Mr. G. GURUPATH, S/o. M.N. GOPINATHAN.

Note : The site layout regularised no : 415 /2022, Dt : 12-1-2023, by Executive Officer, P N Patty.

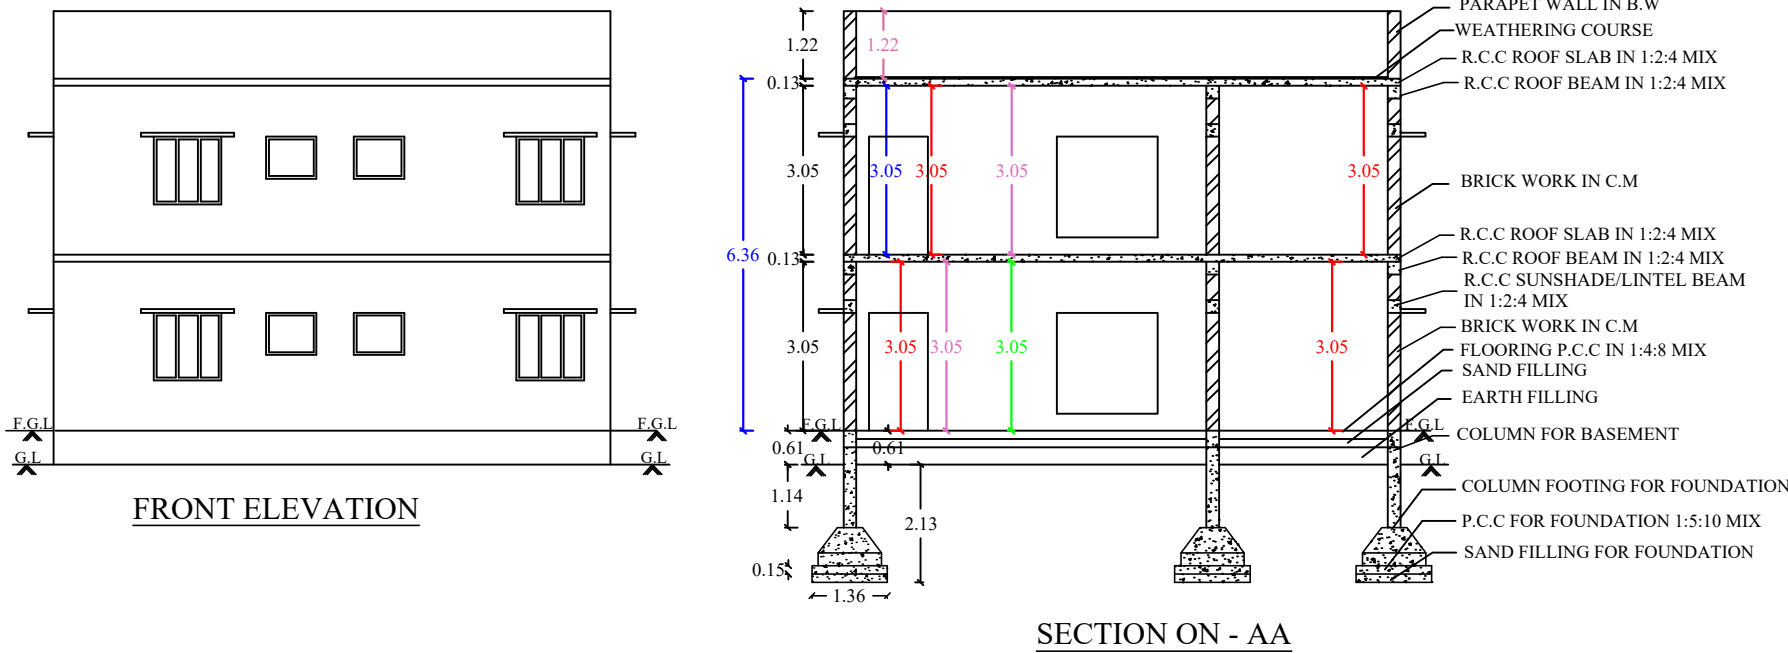



KEY PLAN : NOT TO SCALE

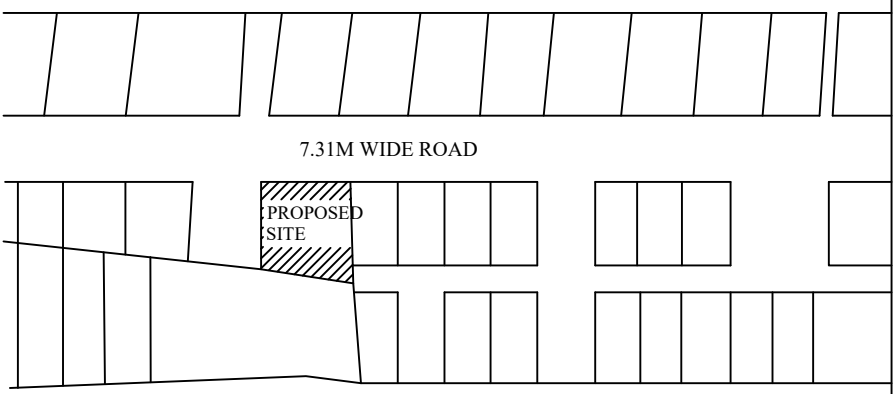


JOINERY DETAILS :-

S.NO	DESCRIPTION	SIZE IN FT	SIZE IN M
1	MAIN DOOR - M.D	3'6" X 7'0"	1.06 X 2.14
2	DOOR - D	3'0" X 7'0"	0.91 X 2.14
3	DOOR - D1	2'6" X 7'0"	0.76 X 2.14
4	WINDOW - W	4'0" X 4'0"	1.22 X 1.22
5	WINDOW - W1	6'0" X 6'0"	1.82 X 1.82
6	OPEN - O	3'0" X 6'0"	0.91 X 2.14
7	OPEN - OA	8'0" X 7'0"	2.44 X 2.14
8	VENTILATOR - V	3'0" X 2'6"	0.91 X 0.76


SITE PLAN : SCALE 1: 200

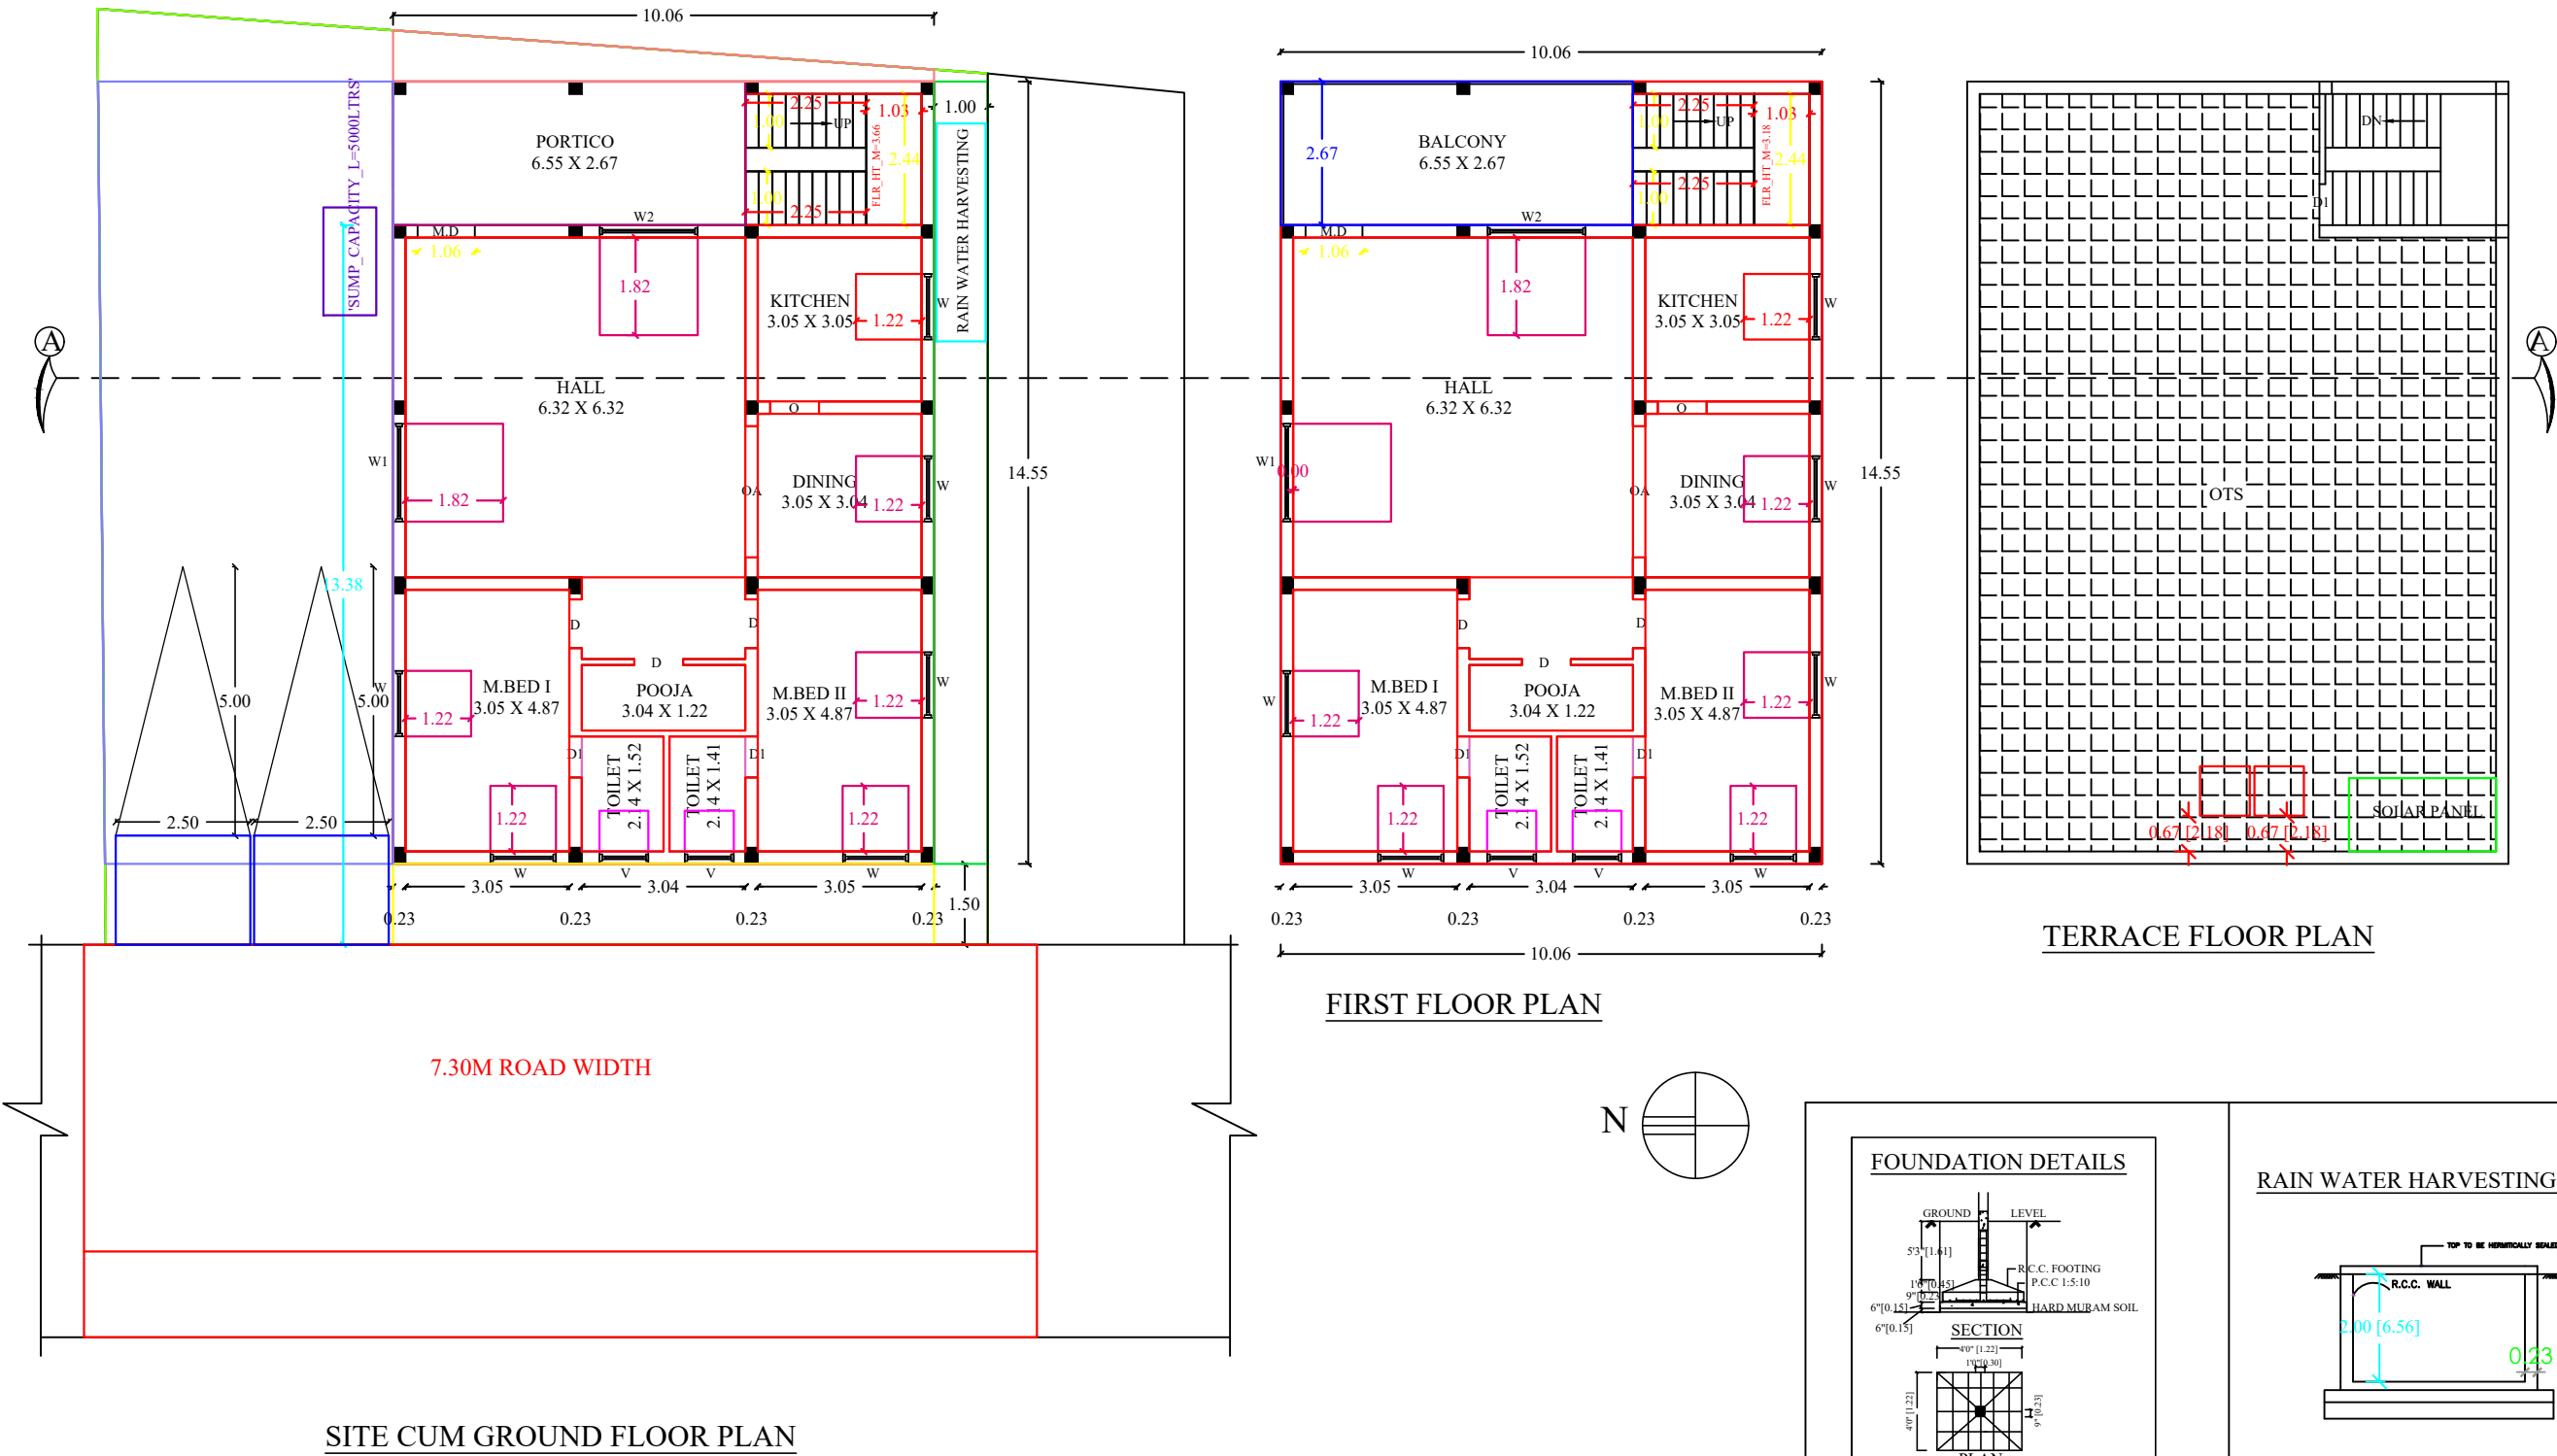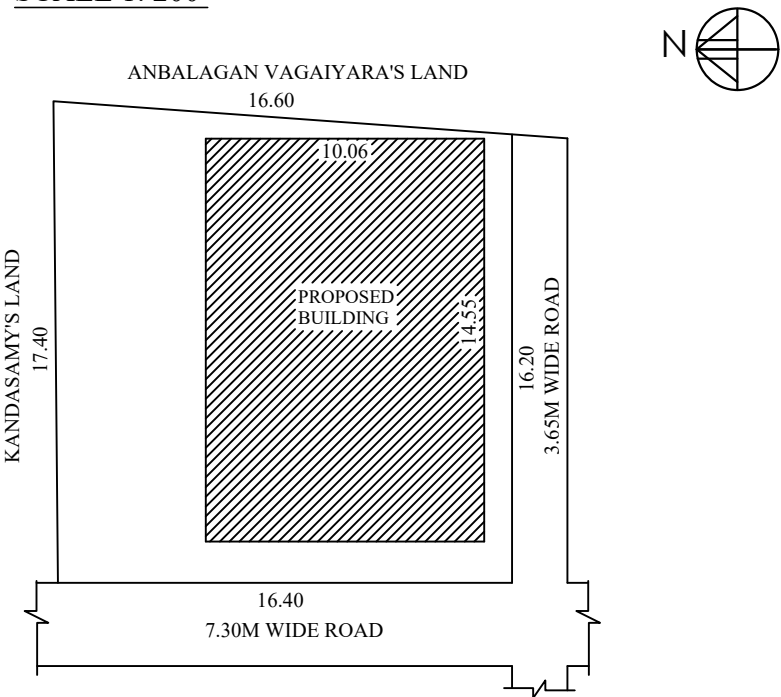

SEPTIC TANK:

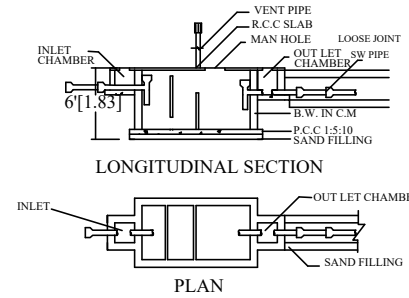

STAIR CASE DETAILS:

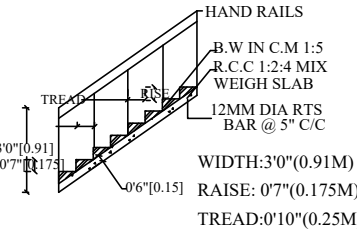

LEGEND:-

BOUNDRY SHOWN IN -
PROPOSED SHOWN IN -
ROAD SHOWN IN -

SCALE :-

ALL DIMENSIONS ARE IN FEET & METER
SCALE 1 : 100 OR 1" = 8'0"

OFFICE USE:-

AREA DETAILS:-

1.	AREA OF THE SITE (AS PER DOC)	2970.00 SFT	275.92 SQM
2.	AREA OF THE SITE (AS AT SITE)	2979.25 SFT	276.78 SQM
3.	PLINTH AREA(G.F)	1575.52 SFT	146.37 SQM
4.	PLINTH AREA(F.F)	1575.52 SFT	146.37 SQM
5.	PLINTH AREA(TOTAL)	3151.04 SFT	292.74 SQM
6.	VACANT AREA	1394.48 SFT	129.55 SQM

APPLICANT:-

G. Gowtham

G. Gurupath

ENGINEER:-

Er.K.MOHAN, B.E., F.I.V., M.I.E.,
Approved Valuer (F-25356)
Chartered Engineer (M-1755948)
Registered Engineer Grade - I
Pudusampalli, Mettur Dam - 636403,
Salem District, Tamilnadu.