
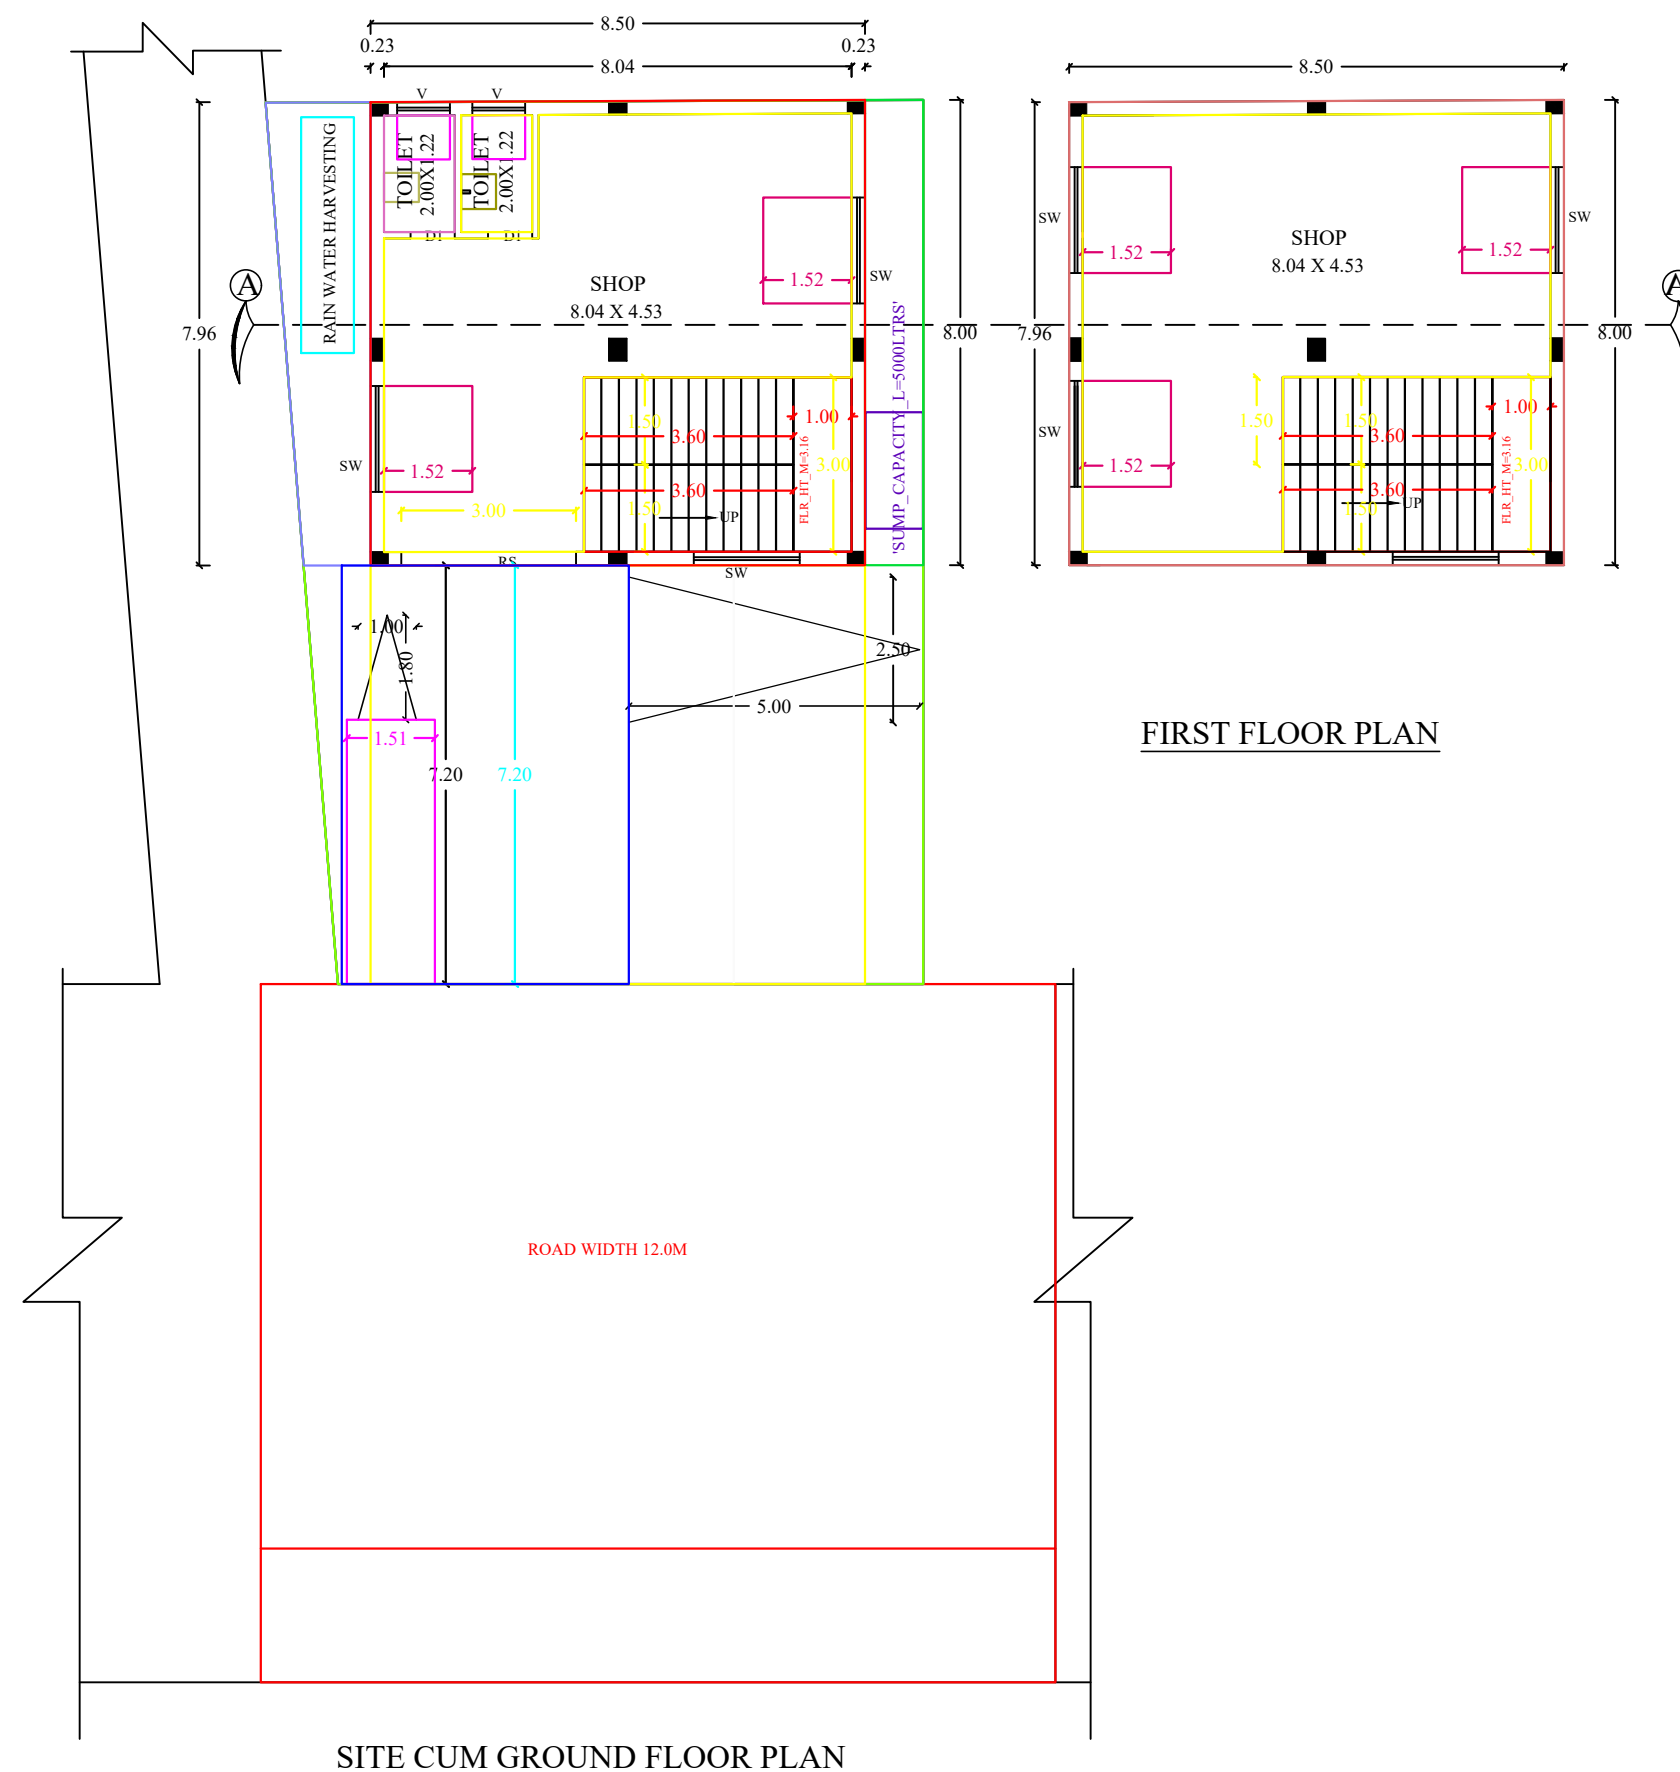



APPLICANT'S NAME : Tmt. SUSEELA, W/o. MOORTHY.

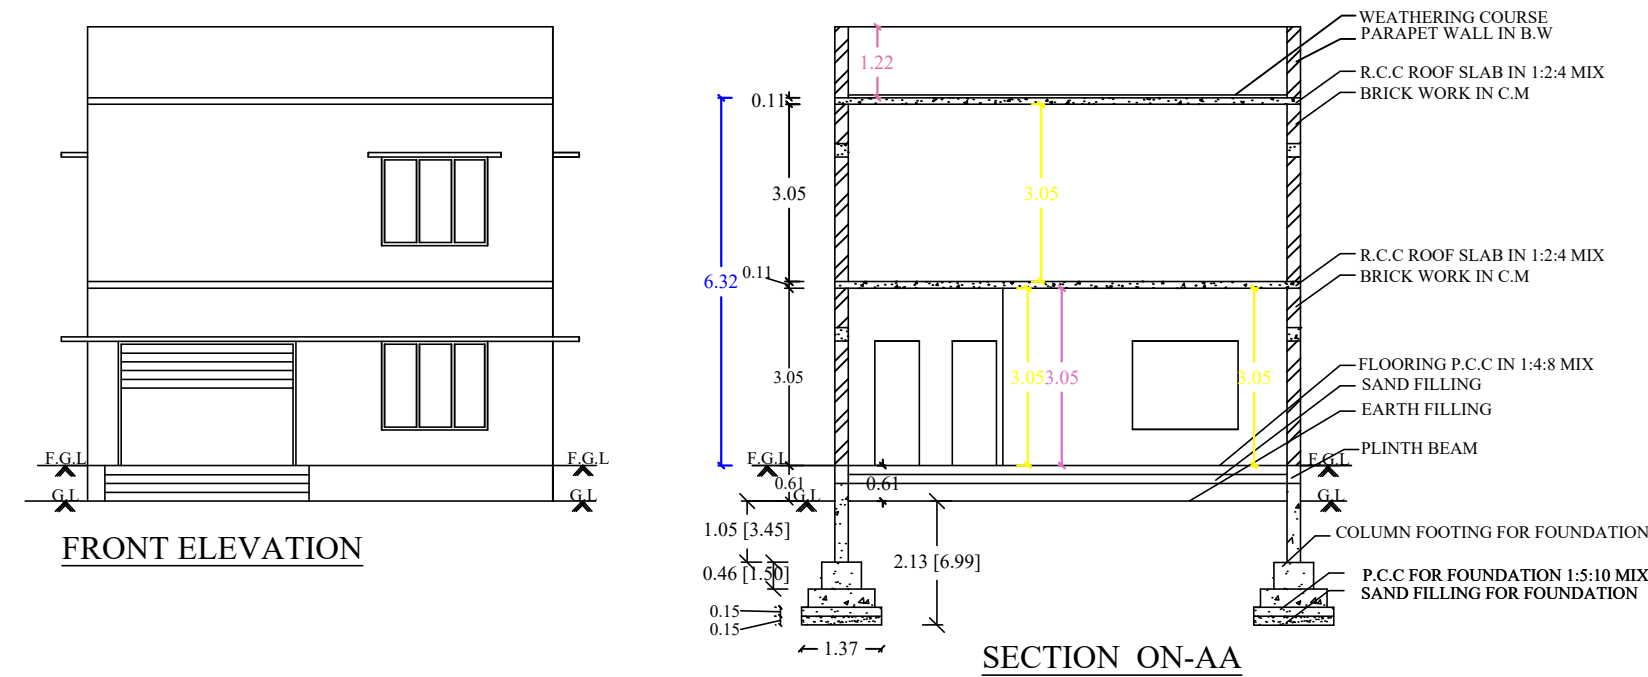


SITE CUM GROUND FLOOR PLAN

TOPO PLAN

NOT TO SCALE

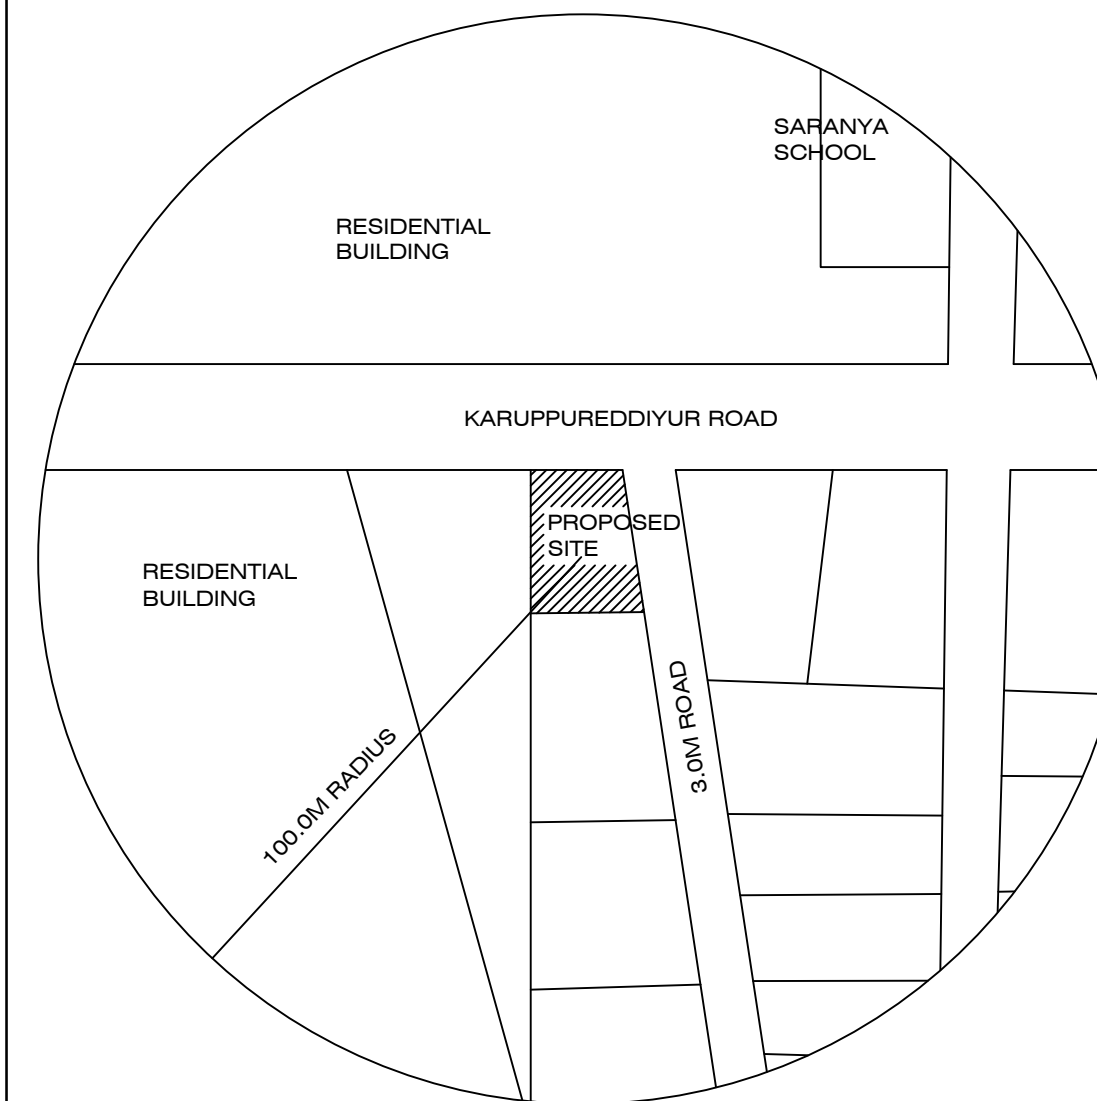

SITE PLAN : SCALE 1: 200

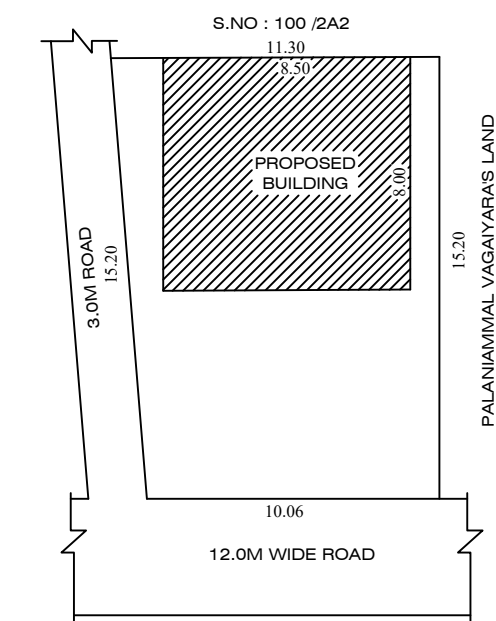

AREA DETAILS :-

1.	AREA OF THE SITE(AS AT SITE)	162.08 sqm	1744.62 sft
2.	AREA OF THE SITE(DOCUMENT)	162.57 sqm	1750.00 sft
3.	PLINTH AREA(G.FLOOR)	67.81 sqm	729.90 sft
4.	PLINTH AREA(F.FLOOR)	67.81 sqm	729.90 sft
5.	PLINTH AREA(TOTAL)	135.62 sqm	1459.80 sft
6.	VACANT LAND	94.27 sqm	1014.72 sft

JOINERY DETAILS :-

S.NO	DESCRIPTION	SIZE IN M
1	ROLLING SHUTTER-RS	3.00 X 2.14
2	DOOR - D1	0.76 X 2.14
3	STEEL WINDOW - SW	1.82 X 1.52
4	VENTILATOR - V	0.91 X 0.76

APPLICANT

R. Suseela

ENGINEER

Er.K.MOHAN, B.E., F.I.V., M.I.E.,
Approved Valuer (F-25356)
Chartered Engineer (M-1755948)
Registered Engineer Grade - I
Pudusampalli, Mettur Dam - 636403,
Salem District, Tamilnadu.