

PLAN SHOWING THE PROPOSED CONSTRUCTION OF RCC ROOF BUILDING IN GROUND FLOOR AT S.F.NO:652/21,WARD:01,PATTA NO:8883,PLOT NO:10,"SUN CITY",GANGAVALLI TOWN PANCHAYAT, GANGAVALLI (TALUK),SALEM (DISTRICT).

SCALE(1:100)

LP/DTCPAD(SR)No:153/2020,DATED:04.12.2020

APPLICANT:

Mr.RAMASAMY,
S/o.MARAPPAGOUNDER.

SCHEDULE OF JOINERIES :-

MD	DOOR	1.06X2.13
D	DOOR	0.91X2.13
D1	DOOR	0.76X2.13
W1	WINDOW	2.05X1.21
W	WINDOW	1.53X1.21
KW	WINDOW	1.21X1.22
V	VENTILATOR	0.60X0.60

AREA STATEMENT

☐ TOTAL AREA	SQ.MT	SQ.FT
	130.99	1410.00
☐ PROPOSED BUILDING		

GROUND FLOOR	91.46	984.47
CARPET AREA	64.91	698.69
AREA OF OPEN SPACE	39.53	425.53

PARKING

NO. OF CAR PARKING (2.50 X 5.00) -0 NO.

NO. OF TWO WHEELER PARKING (1.80 X 1.00) - 2 NO.

COLUR INDEX


- OWNER BOUNDARY
- PRO. CONSTRUCTION
- STREET

NOTE:


- 1.L.P.GAS WILL BE USED FOR KITCHEN
- 2.BORE WILL WITH MOTAR.WATER TANK AND MUNICIPAL WATER SUPPLY WILL BE PROVIDED
- 3.SULLAGE WASTE FROM TOILET WILL BE CONNECTED INTO SEPTIC TANK
- 4.RAIN WATER TAKEN PERCOLATION BED 1.0m WIDE PROVIDED AS PER GO(MS) MO.138 WITH DATE:11.02.02.
- 5.RAIN WATER TAKEN TO THE BORE WELL THROUGH 150mm DIA PIPE.
- 6.SOLAR WATER HEATER WILL BE PROVIDED.
- 7.ALL DIMENSION ARE IN METER.
- 8.AT KITCHEN EXHAUST FAN TO BE PROVIDED.

APPLICANT SIGN



ENGINEER

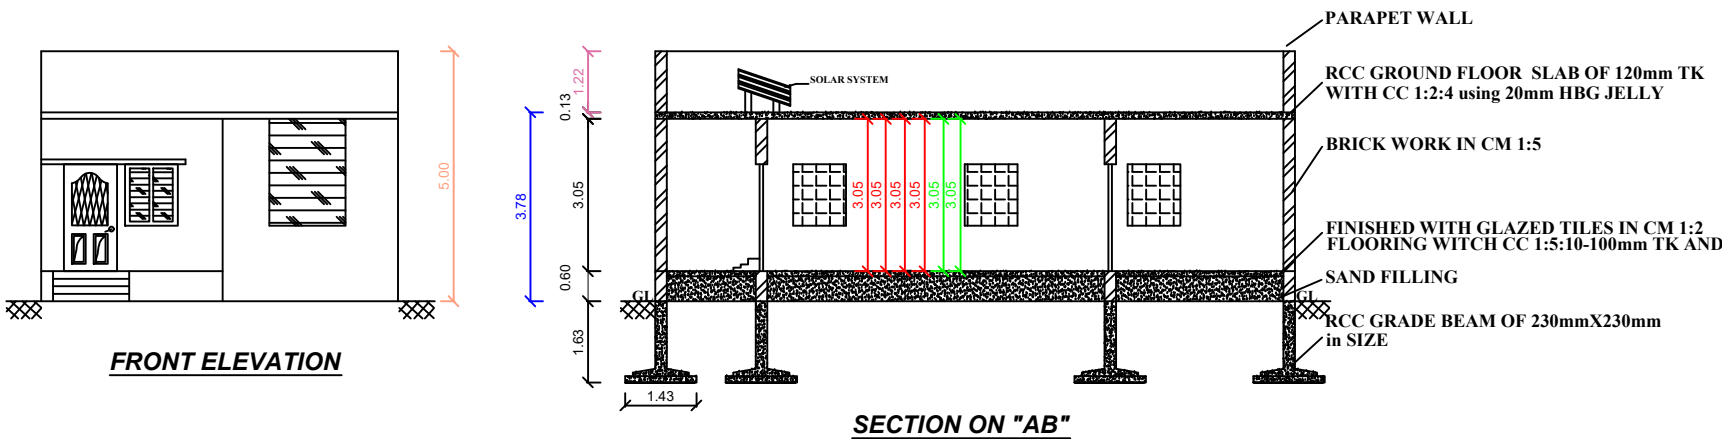

KEY PLAN :-
(NOT TO SCALE)

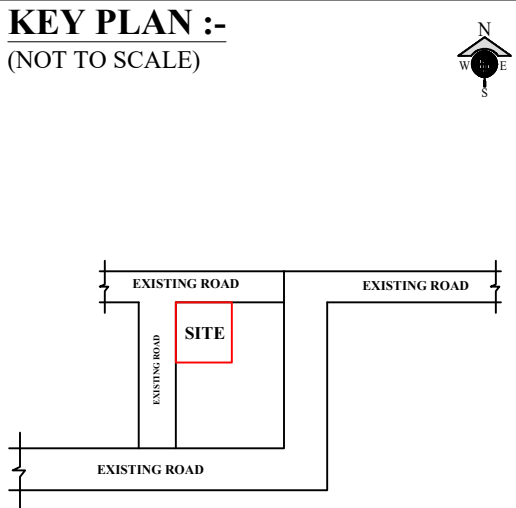

SITE PLAN :-
(SCALE 1:100)

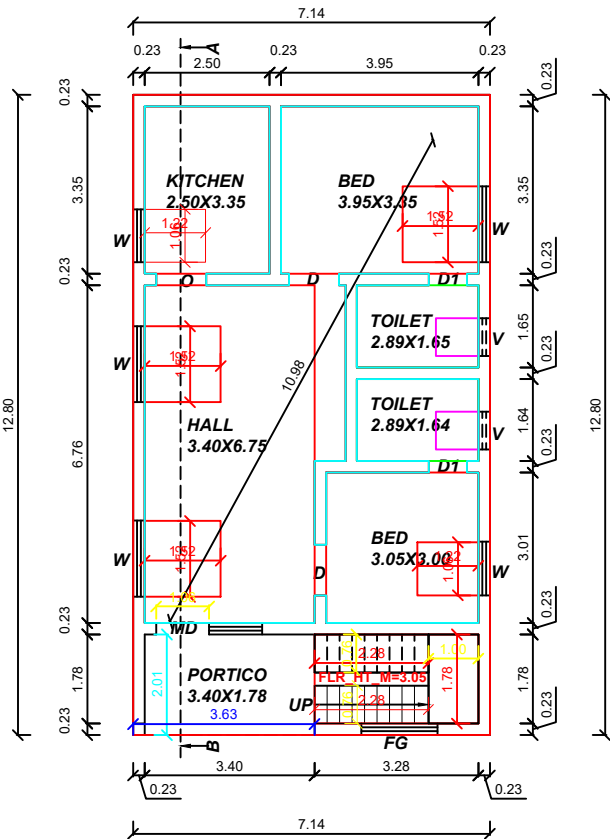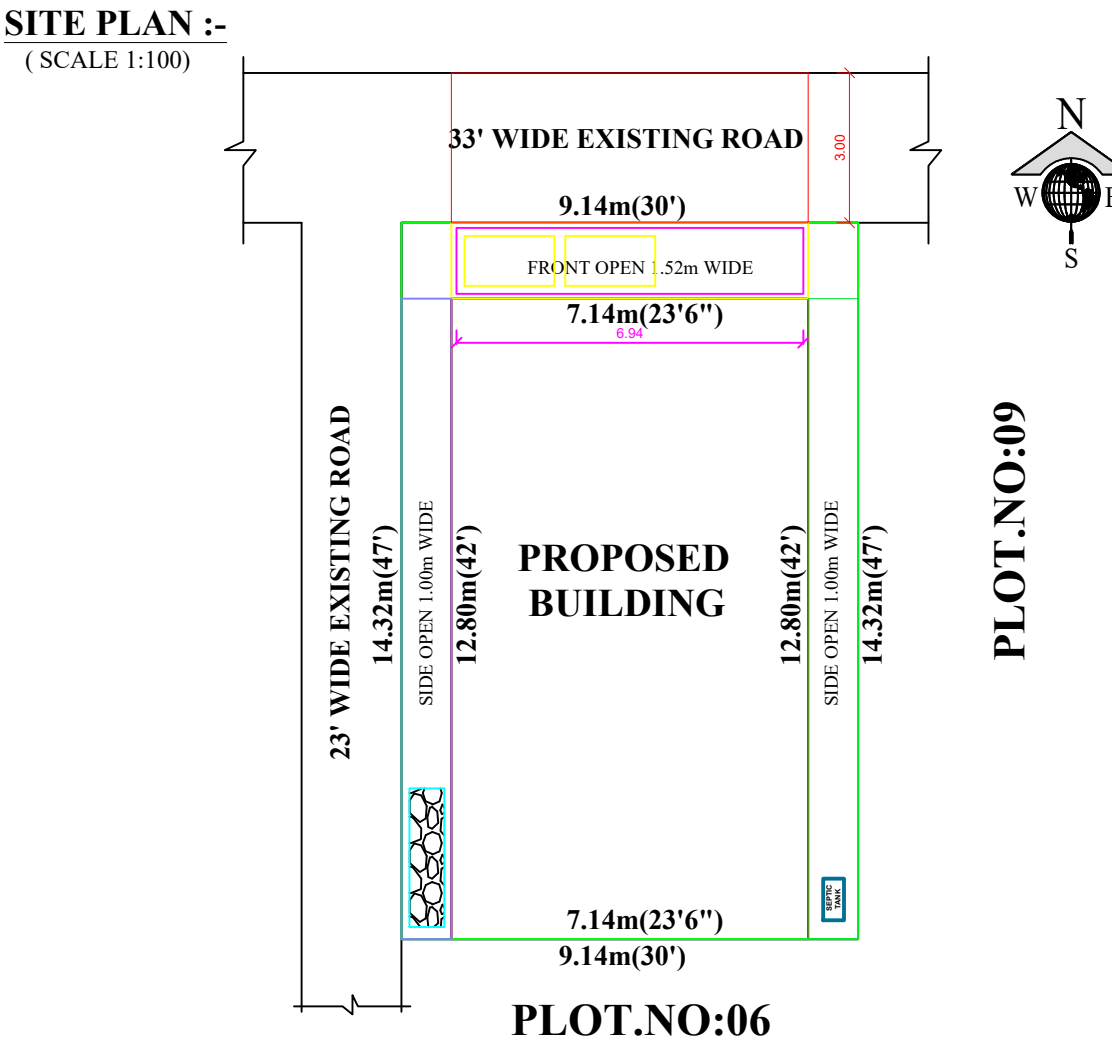

PROPOSED GROUND FLOOR PLAN

