



PLAN SHOWING THE PROPOSED RE-CONSTRUCTION OF GROUND FLOOR PLAN OF R.C.C TERRACED RESIDENTIAL BUILDING IN S.F.NO - 198/1B9 , NEW WARD-11(OLD WARD-11), MOTTANKURICHI KATTUVALAVU, KANNANKURICHI TOWN PANCHAYAT, SALEM TALUK & DISTRICT.
(AFTER DEMOLISHING THE EXISITING BUILDING D.NO AT 122.)

NAME OF THE APPLICANT = 1. Mr.J.TAMILARASAN S/o Mr. JAYAVEL


SCALE:- 1:100

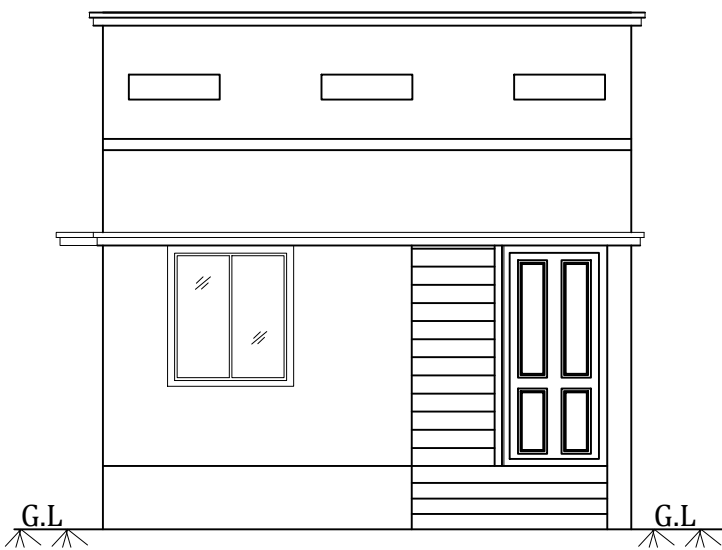

ELEVATION


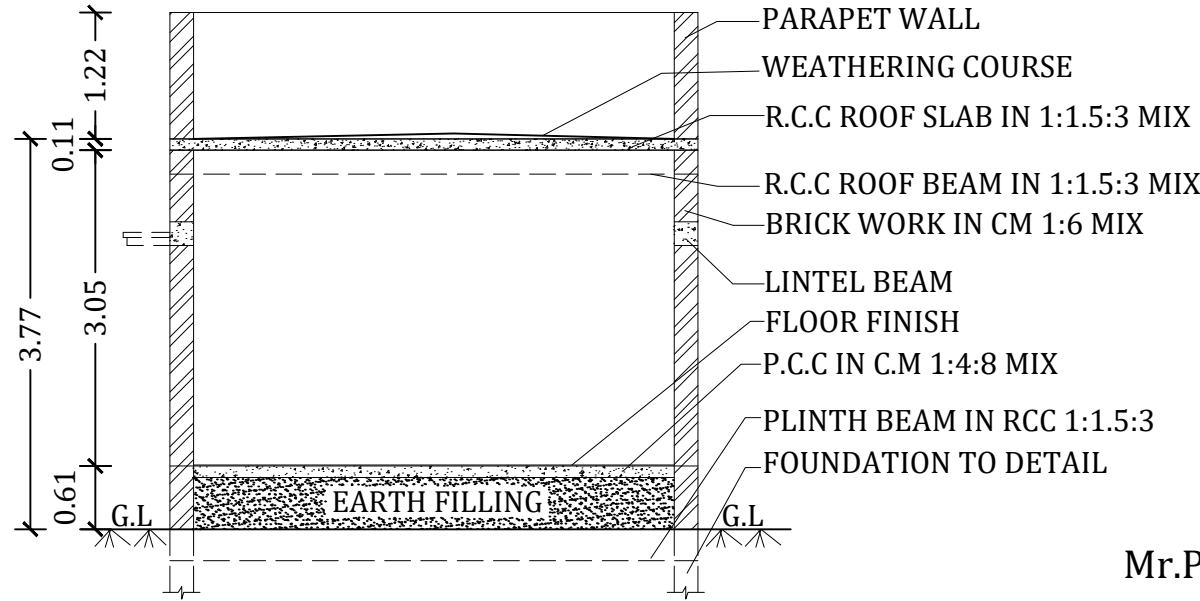


SECTION AT AA

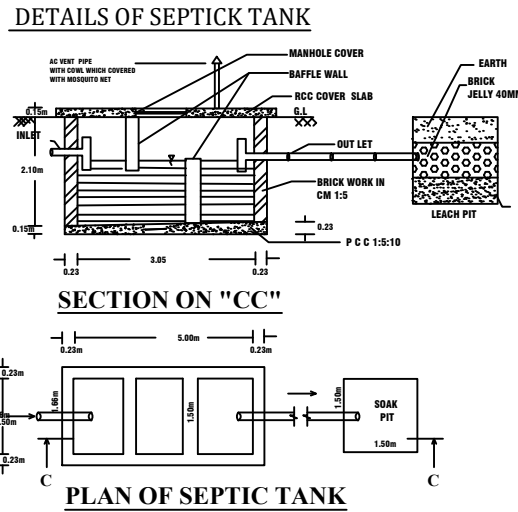


PLAN OF SEPTIC TANK


Mr.PERIYASAMY PROPERTY

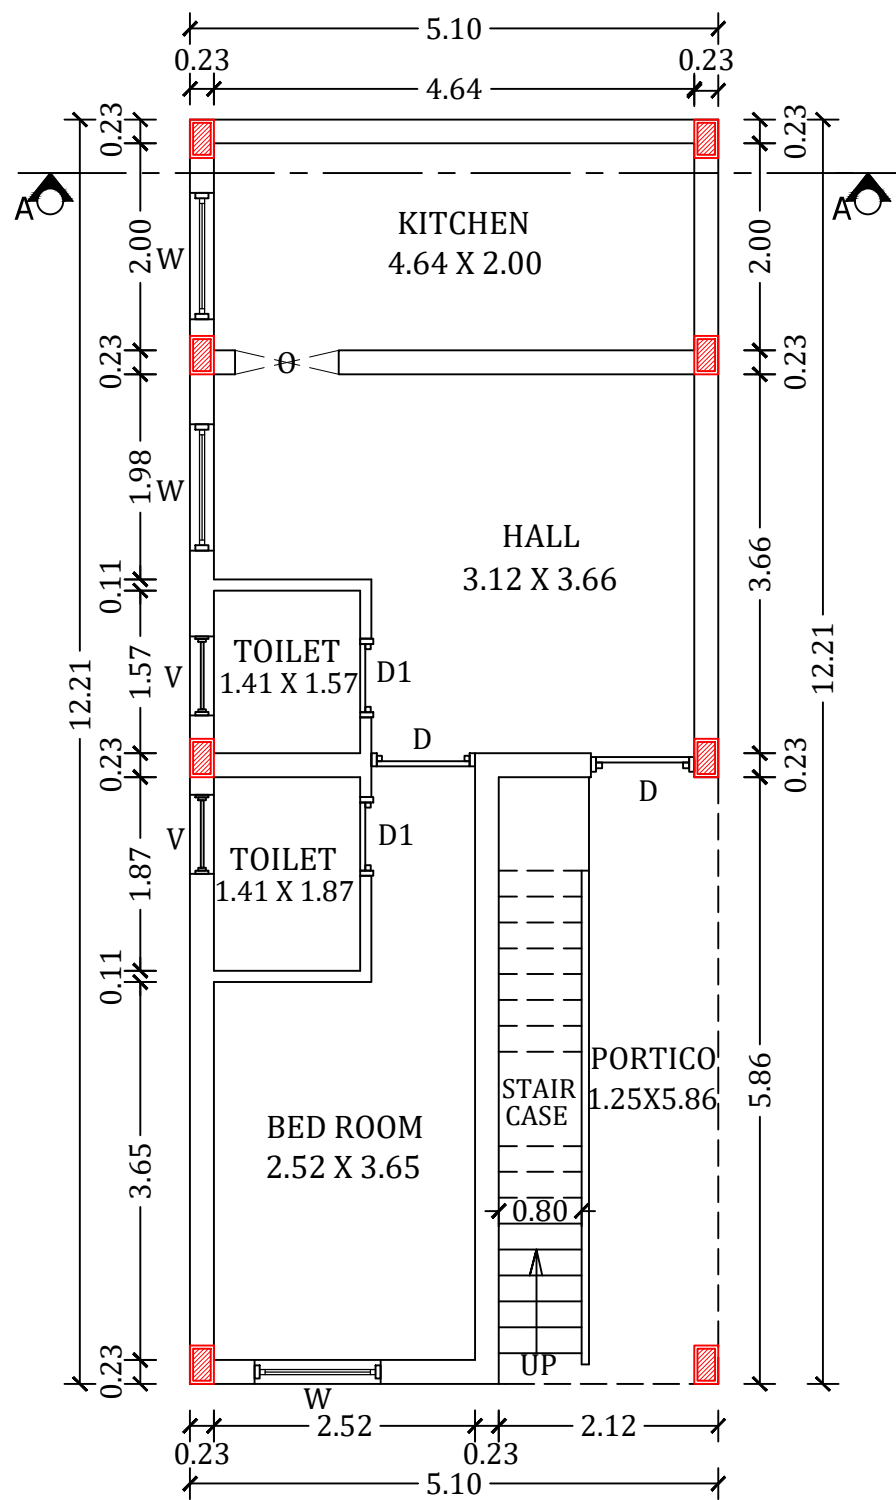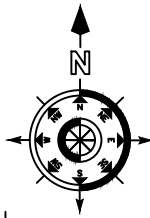


GROUND FLOOR PLAN

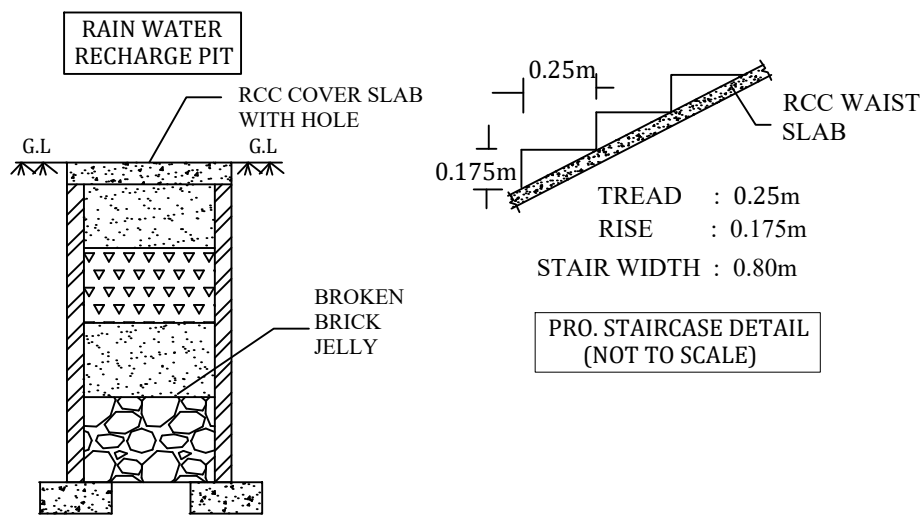

COLUMN & FOOTING DETAIL

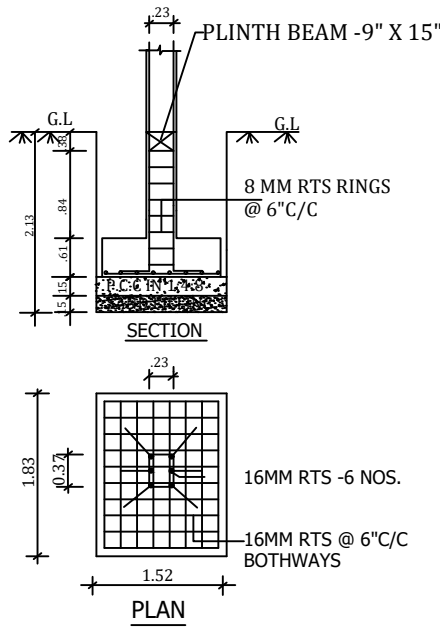


Mrs.ALAMEIU PROPERTY

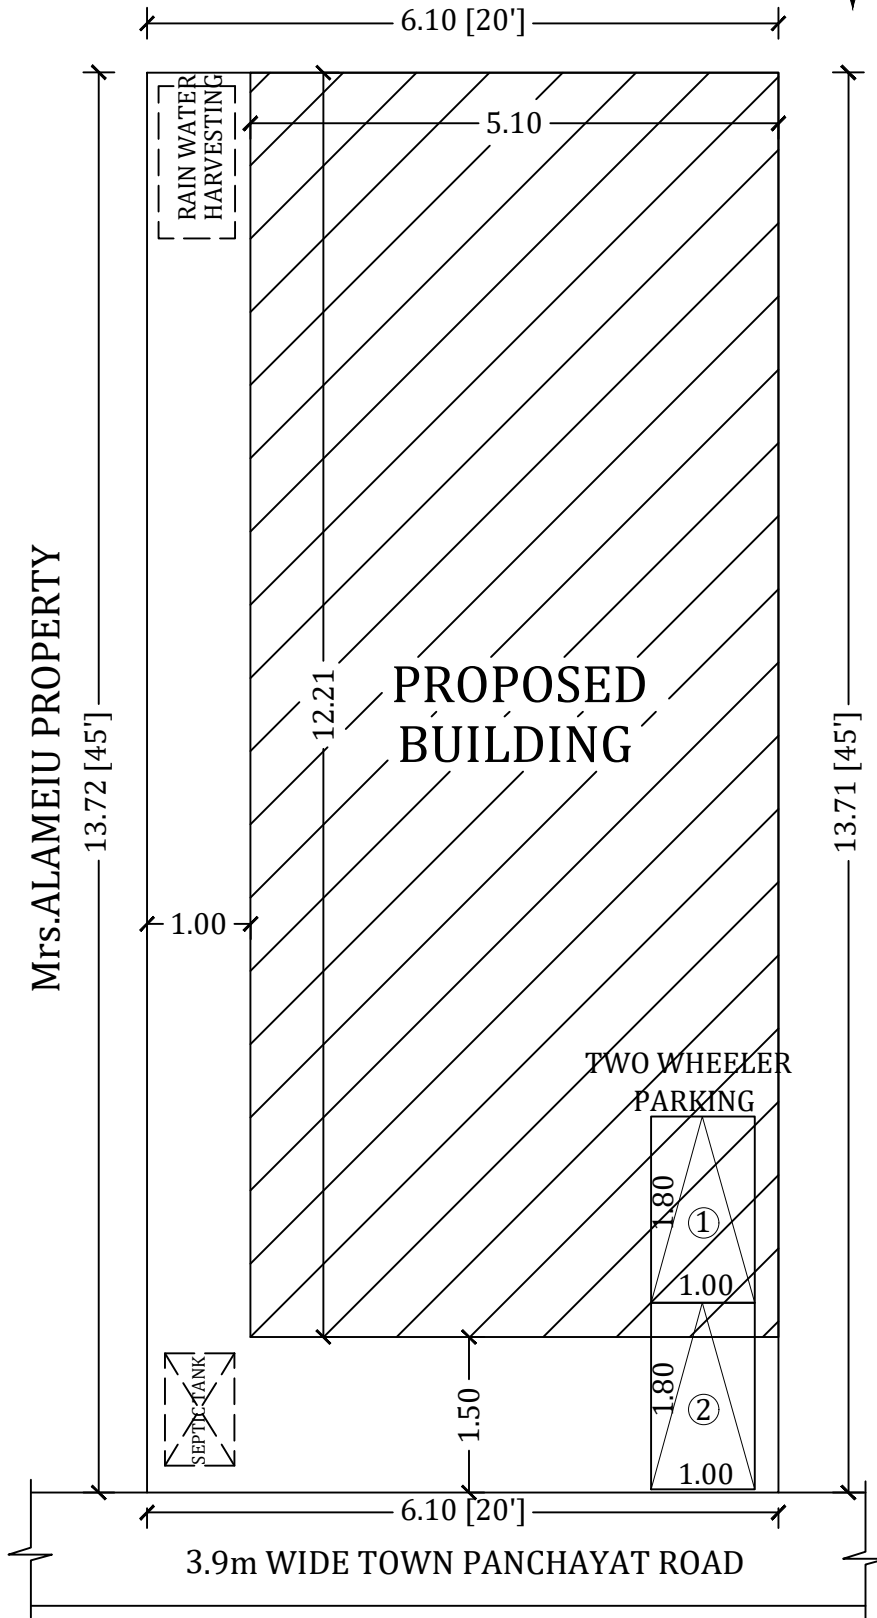

SITE PLAN

SCALE 1:100

Mr.S.A.PERUMAL PROPERTY

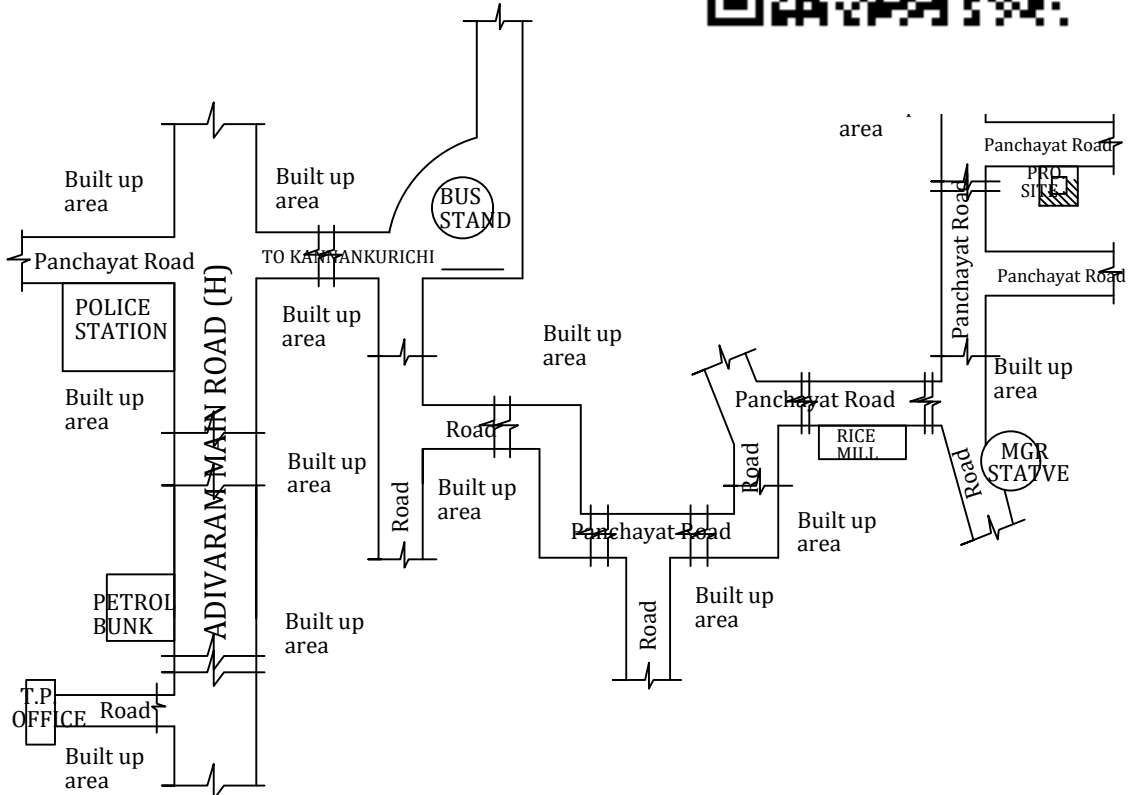

KEY PLAN

Not to Scale

AREA DETAILS :-

PARTICULARS	SQ.FT	SQ.MT
AREA OF THE SITE (AS PER DEED)	900.00	83.61
AREA OF THE PRO.BUILDING (G.F)	670.30	62.27
AREA OF THE VACANT SITE	229.70	21.34

JOINERY DETAILS	NO. OF TWO WHEELER PARKING PROVIDED = 2Nos X 1.00 X 1.80
DOOR (D) = 1.00 X 2.13	BOUNDARY SHOWN =
DOOR (D1) = 0.76 X 2.13	PROPOSED SHOWN =
WINDOW (W) = 1.22 X 1.37	
VENTILATOR (V) = 0.76 X 0.76	
OPEN (O) = 1.00 X 2.13	

APPLICANT:-

ENGINEER:-

J. J.

C. P.

Er.C.BALAKRISHNAN, D.C.E.,
MURUGA BUILDERS,
LICENSED BUILDING SURVEYOR.,
19, 2nd WARD , SARAVANAN NAGAR,
KANNANKURICHI,SALEM -636008.
CELL -99526 -11142.