







WEST SIDE ELEVATION

SECTION -ON- BB

SECTION -ON- AA




MEZZANINE FLOOR PLAN
FLOOR - 01
Mechanical Ventilation Provided- A/c

SLOPE SLOPE

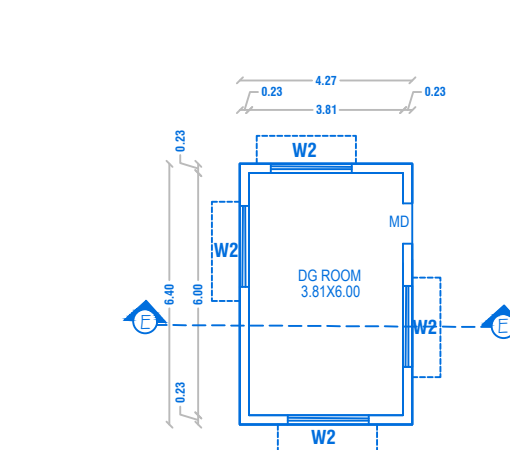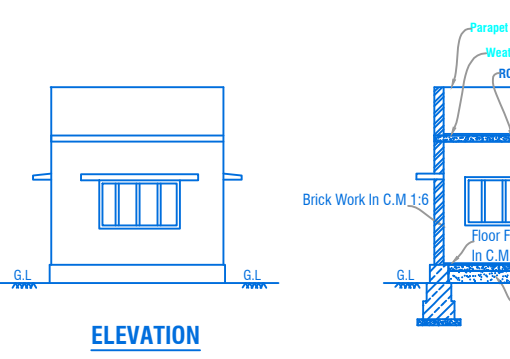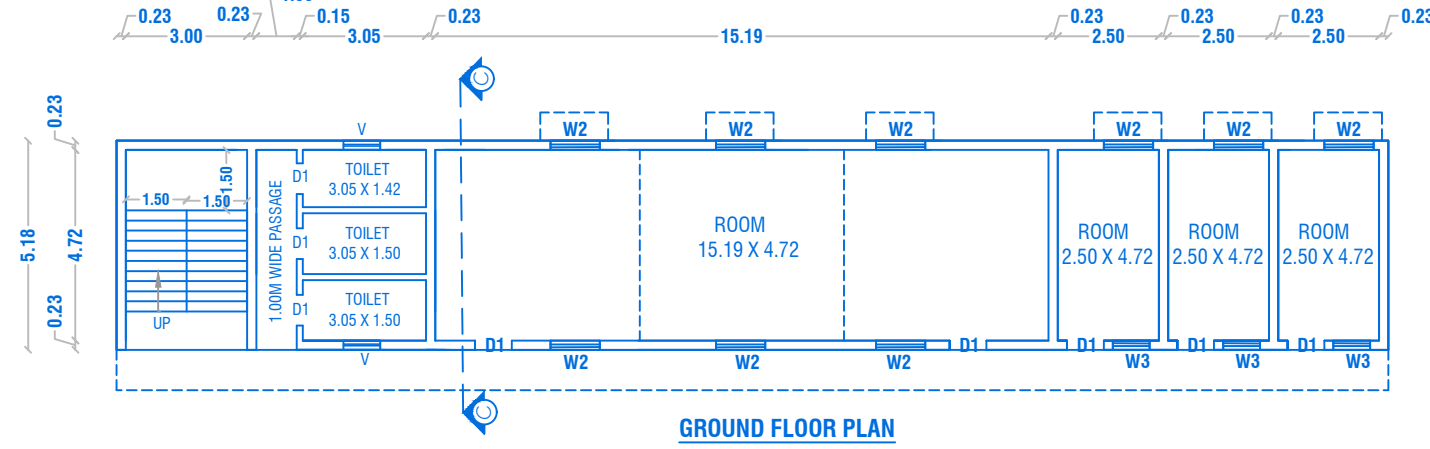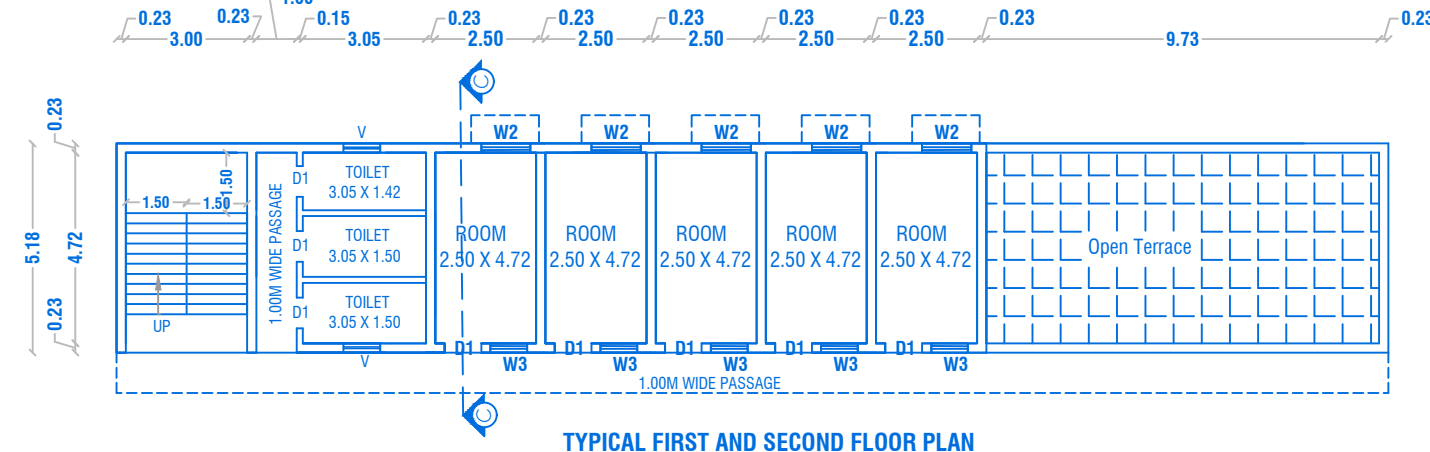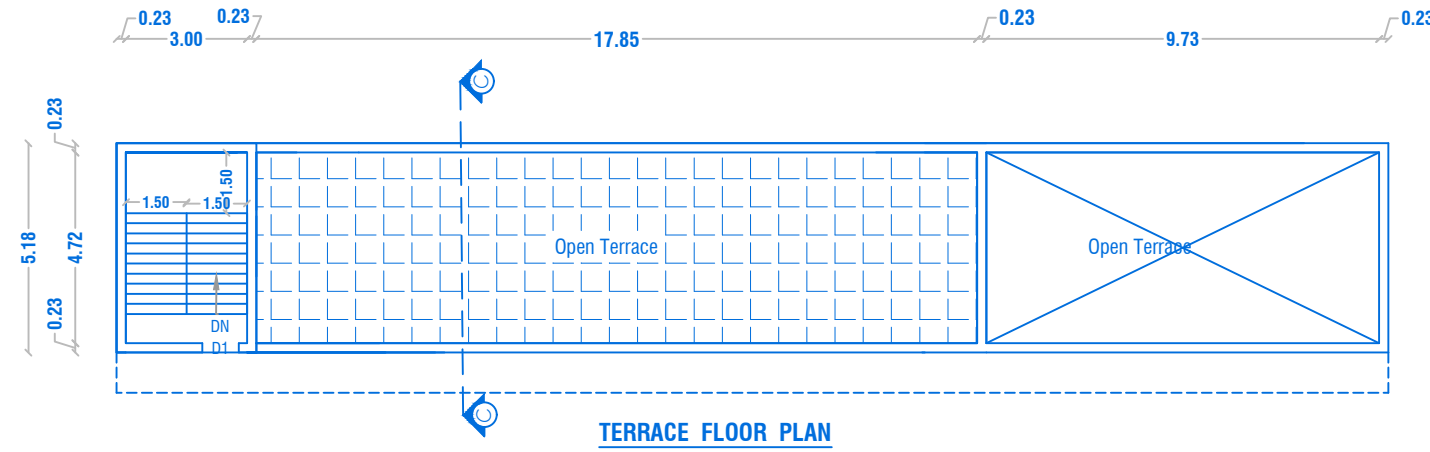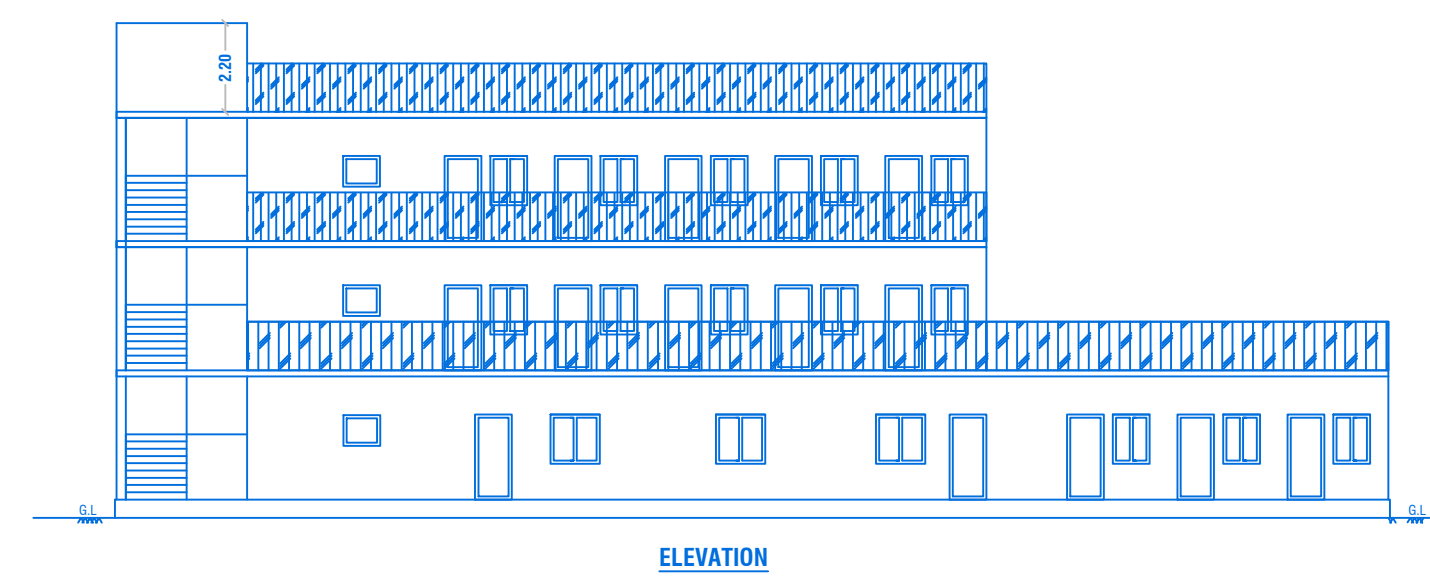

GROUND FLOOR PLAN - PRODUCTION BLOCK

BLOCK-1

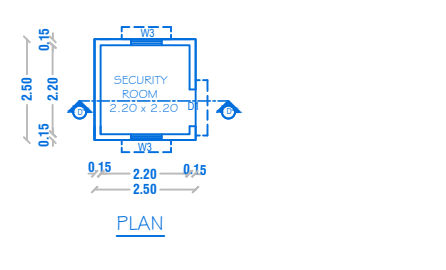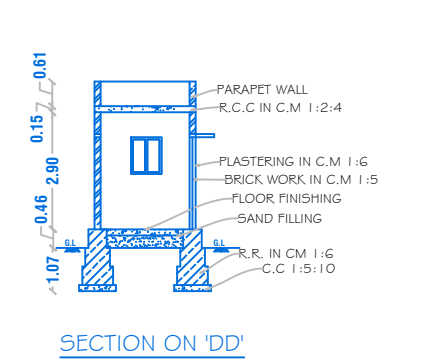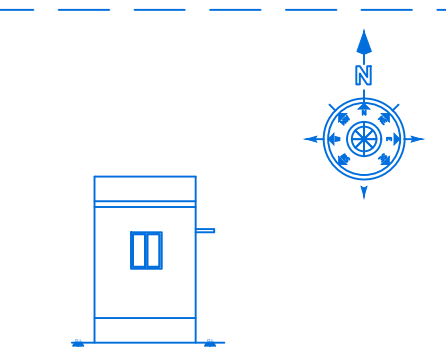

	(SCALE-1:100)	SHEET NO: 01/ 03
	MANUFACTURING SHED	

PLAN SHOWING THE PROPOSED INDUSTRIAL BUILDING FOR "M/s. EVERSHERE ROCKS INTERNATIONAL PVT.LTD." (GRANITE MARBLES INDUSTRY EXCEPT QUARRYING) AT SF NO : 82/2B2, 84/1C2A2, 84/1C2B2, 84/5, MELUMALAI VILLAGE & PANCHAYAT, SHOOLAGIRI UNION & TALUK, KRISHNAGIRI DISTRICT.

SCHEDULE OF JOINERIES			
		LENGTH	HEIGHT
ROILLING SHUTTER	RS	6.00	5.00
ROILLING SHUTTER	RS1	4.50	5.00
DOOR	MD	1.00	2.13
	D1	0.91	2.13
	D2	0.76	2.13
WINDOW	W1	3.05	1.22
	W2	1.22	1.22
	W3	0.91	1.22
VENTILATOR	V	0.76	0.91

PROPOSED AREA DETAILS				
Block Name	PARTICULARS	TOTAL BUILTUP AREA	NON FSI AREA IN SQ.MT	FSI AREA IN SQ.MT
	TOTAL AREA OF THE SITE - (6.61acre)	26750.00		
1	PRODUCTION AREA			
	PROPOSED INDUSTRIAL BUILDING-G.F	6152.64	21.55	6131.09
	MEZZANINE FLOOR	247.46	51.64	195.82
2	GROUND FLOOR	163.23	--	163.23
	FIRST FLOOR	111.62	--	111.62
	SECOND FLOOR	111.62	--	111.62
	HEAD ROOM	17.93	17.93	--
3	POWER ROOM - G.F	27.58	--	27.58
5	GUARD ROOM - G.F	6.25	6.25	--
TOTAL AREA		6838.33		6740.96

Machinery Details				
Ref. No	Machinery Name	Power in H.P.	Qty	Total Power in H.P.
1	GANG SAW	202.00	2	404.00
2	GENTRY CRANE	26	1	26.00
3	DRESSING	38	2	76.00
4	EOT CRANE	10.5	3	31.50
5	WATER SEDIMENTATION TANK	63	1	63.00
6	Resin Line	327.6	1	327.60
TOTAL POWER				928.10





LEGEND

(FE) Fire Extinguisher Ponds	
Rain W/Water Perculation	
(FA) Fire Alarm	


APPLICANT



M/s.EVERSHINE ROCKS INTERNATIONAL PVT.LTD.

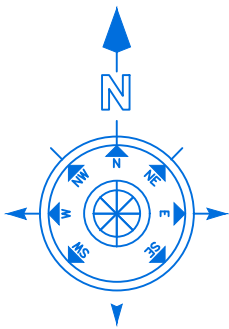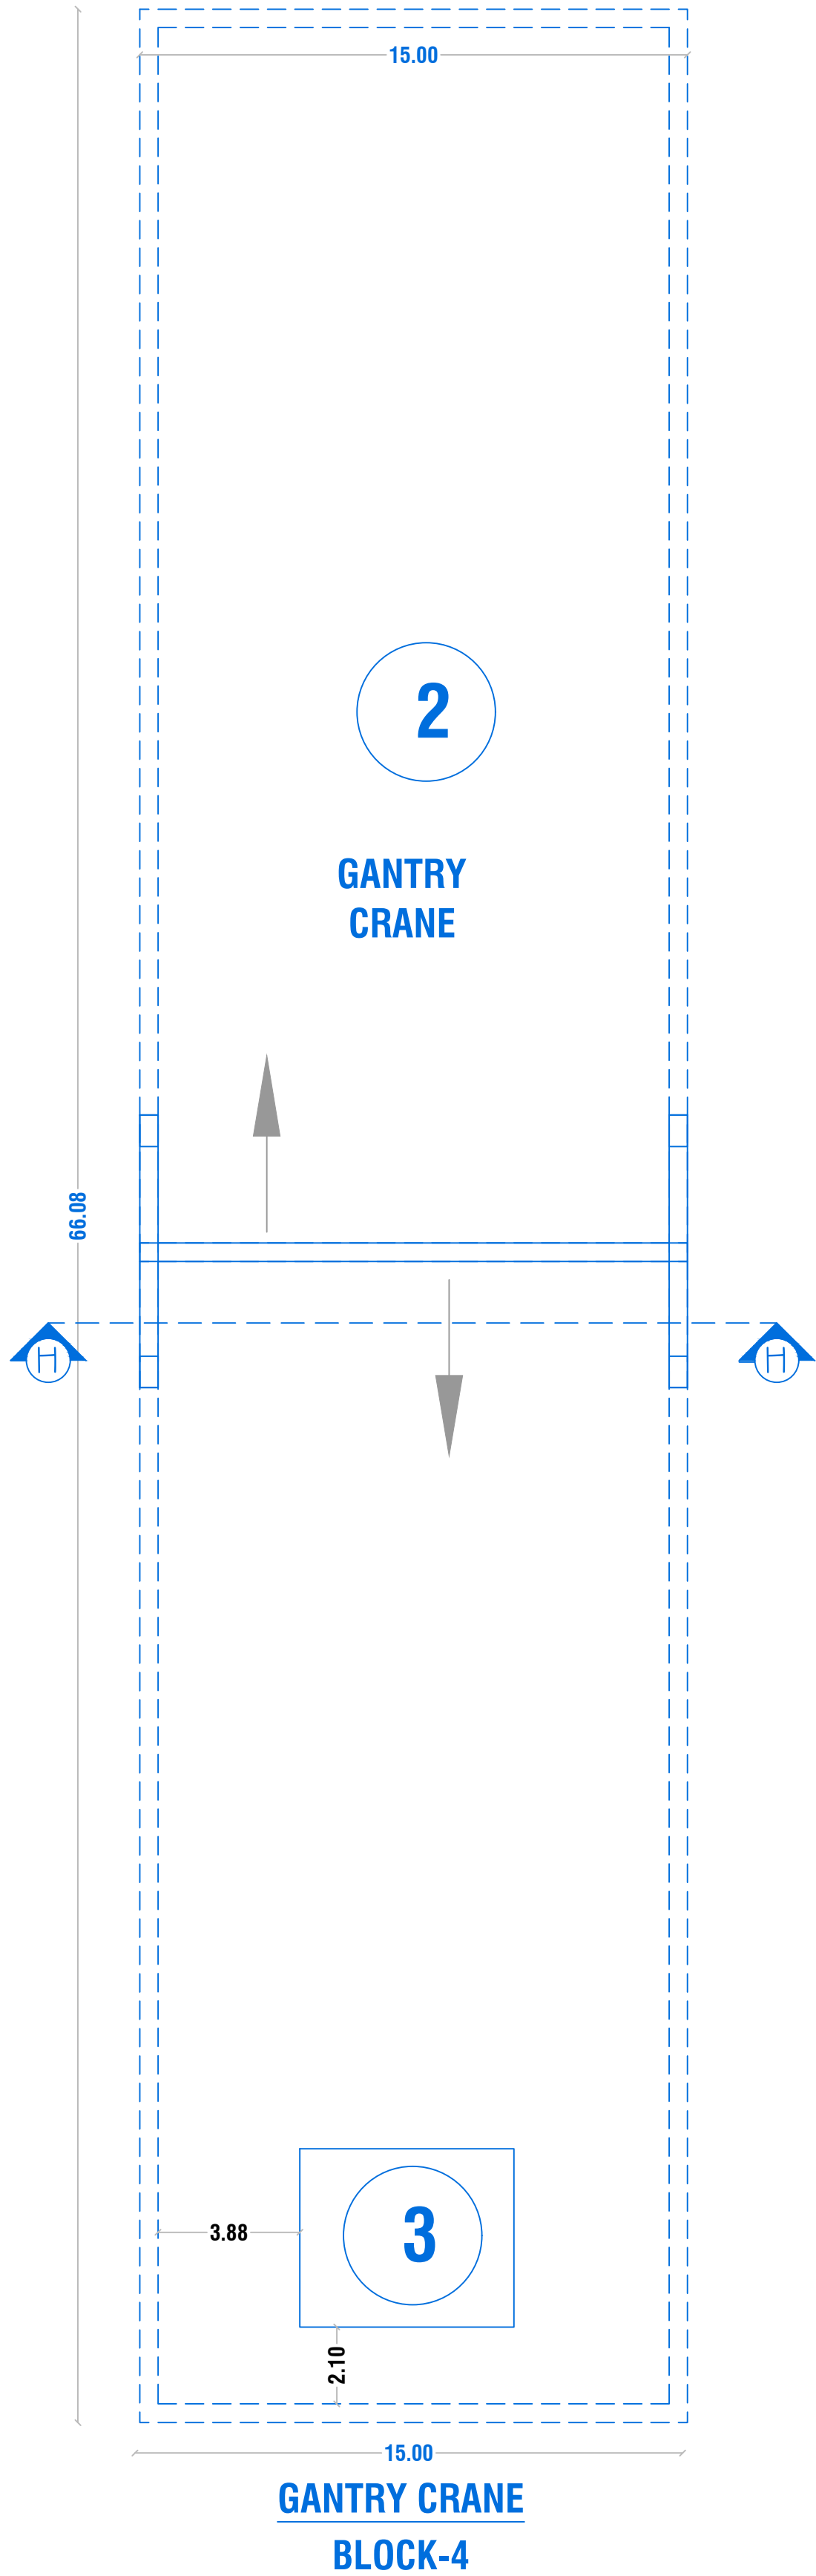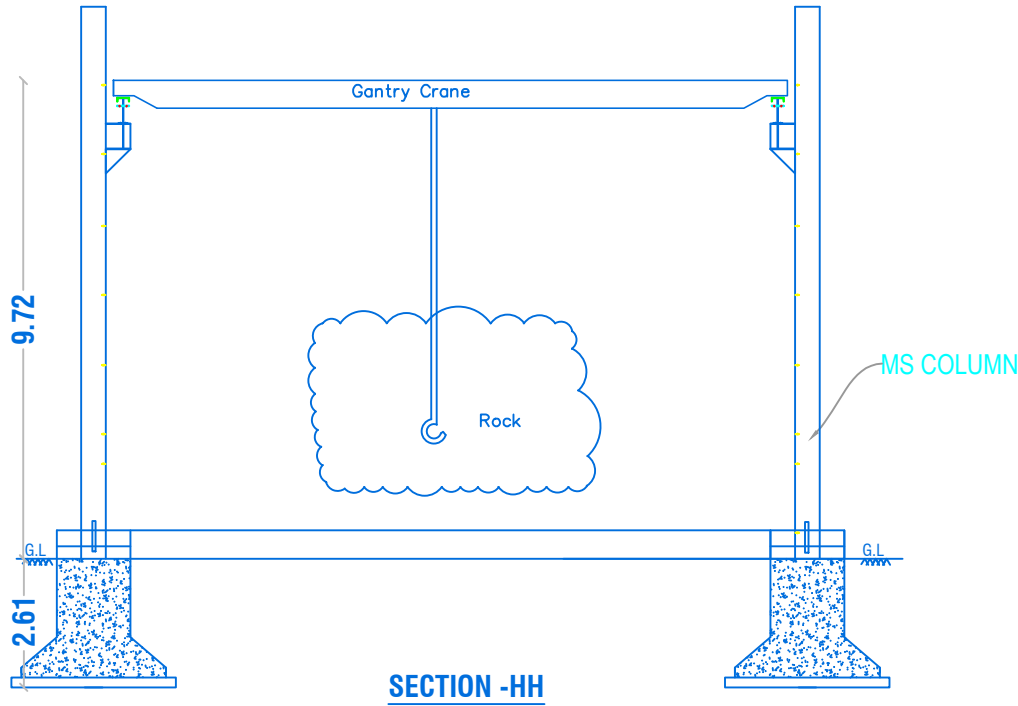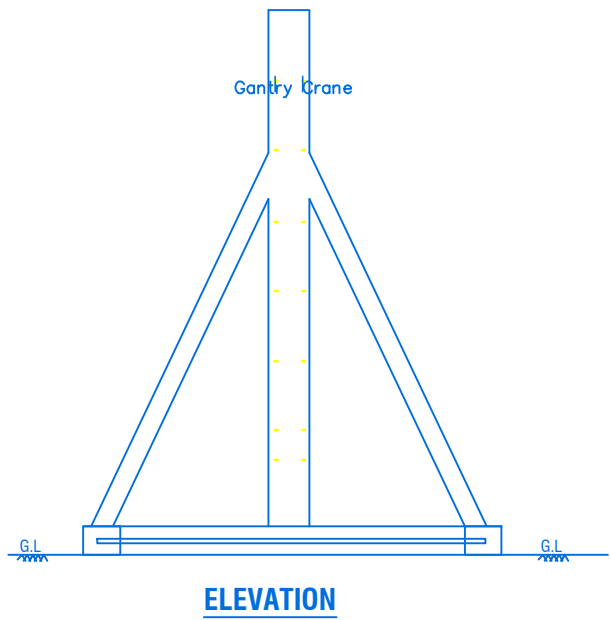

PLAN SHOWING THE PROPOSED INDUSTRIAL BUILDING FOR "M/s. EVERSINE ROCKS INTERNATIONAL PVT.LTD." (GRANITE MARBLES INDUSTRY EXCEPT QUARRYING) AT SF NO : 82/2B2, 84/1C2A2, 84/1C2B2, 84/5, MELUMALAI VILLAGE & PANCHAYAT, SHOOLAGIRI UNION & TALUK, KRISHNAGIRI D I S T R I C T .

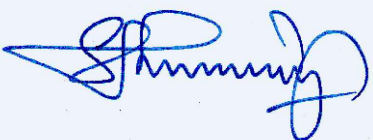PROPOSED AREA DETAILS in Smt.																							
1	Gantry Crane Area (Block - 4)				991.20																		
APPLICANT																							
 M/s.EVERSHINE ROCKS INTERNATIONAL PVT.LTD.																							
REGISTERED PROFESSION																							
 Er.A.Harikumar, M.E.,(Struct),M.Sc.,Rev.AMIE,MISTE,A.I.V, Structural Eng, Chartered Eng(I), Approved Valuer, TN.Govt.Registered Professional of DTCP(HNTDA) <table><tr><td>Name of Profession</td><td>R.E</td><td>R.S.E</td><td>C.E</td><td>B.Q.A</td><td>R.D</td></tr><tr><td>Grade</td><td>I.I</td><td>I</td><td>I</td><td>I.I</td><td></td></tr><tr><td>Reg.No's</td><td>01/2019</td><td>11/2022</td><td>04/2019</td><td>02/2019</td><td>15/2022</td></tr></table> CIVIL TEC, Door No.2A, 1st Floor, Bagalur HUDCO Road, TNHB Phase III, Near TNHB Office, Bagalur Road, Hosur-635109. Email-civiltec261@gmail.com,srihari.prim@gmail.com Cell:95243-20261, 94899-84416.						Name of Profession	R.E	R.S.E	C.E	B.Q.A	R.D	Grade	I.I	I	I	I.I		Reg.No's	01/2019	11/2022	04/2019	02/2019	15/2022
Name of Profession	R.E	R.S.E	C.E	B.Q.A	R.D																		
Grade	I.I	I	I	I.I																			
Reg.No's	01/2019	11/2022	04/2019	02/2019	15/2022																		



(SHEET NO:03/03)

SITE PLAN

SITE PLAN SHOWING THE PROPOSED INDUSTRIAL BUILDING FOR "M/s. EVERSHERE ROCKS INTERNATIONAL PVT.LTD." (GRANITE MARBLES INDUSTRY EXCEPT QUARRYING) IN SF NO : 82/2B2, 84/1C2A2, 84/1C2B2 AND 84/5 AT MELUMALAI VILLAGE & PANCHAYAT, SHOOLAGIRI UNION & TALUK, KRISHNAGIRI DISTRICT.

PROPOSED AREA DETAILS

BLOCK NAME	PARTICULARS	TOTAL BUILDUP AREA	NON FSI AREA IN SQ.MT.	FSI AREA IN SQ.MT
TOTAL AREA OF THE SITE - (6.61 acre) = 26750.00 Sq.mt				
1	PRODUCTION AREA			
	PROPOSED INDUSTRIAL BUILDING AREA -G.F	6152.64	21.55	6131.09
	MEZZANINE FLOOR	247.46	51.64	195.82
2	GROUND FLOOR	163.23	-	163.23
	FIRST FLOOR	111.62	-	111.62
	SECOND FLOOR	111.62	-	111.62
	HEAD ROOM	17.93	17.93	-
3	POWER ROOM	27.58	-	27.58
4	GANTRY CRANE	991.22	-	991.22
5	GUARD ROOM	6.25	6.25	-
Total Area		7829.55		7732.18

PLOT COVERAGE

(PC) - 7340.90 / 26750 = 0.27 X 100 = 27.44 %

FLOOR SPACE INDEX

(FSI) - 7732.18 / 26750 = 0.28 < 1.50

OSR PROVIDED = 2700.82 SQ.MT (10.09%)

Man Power Details

Male = 15 Nos.

Female = 5 Nos.

Total = 20 Nos.

PARKING DETAILS

S.No	PARTICULARS	REQUIRED IN NOS	PROVIDED IN NOS
1	LORRY PARKING	16	17
2	CAR PARKING	2	6
3	DA CAR PARKING	2	2
4	TWO WHEELAR PARKING	160	173
5	DA TWO WHEELAR PARKING	27	27
6	CYCLE PARKING	160	162

MACHINERY DETAILS

Ref.No	MACHINERY NAME	POWER IN H.P.	QTY	TOTAL POWER IN H.P.
1	GANG SAW	202.00	2	404.00
2	GANTRY CRANE	26	1	26.0000
3	DRESSING	38	2	76.0000
4	EOT CRANE	10.5	3	31.5000
5	WATER SEDIMENTATION TANK	63	1	63.0000
6	RESIN LINE	327.6	1	327.6000
TOTAL POWER				928.10

COLOR INDEX

SITE BOUNDARY



PROPOSED BUILDING.



DRIVEWAY



EXISTING ROAD



OSR



APPLICANT

M/S. EVERSHERE ROCKS INTERNATIONAL PVT.LTD

REGISTERED PROFESSIONS

Signature of the professional.

Er.A.Harikumar, M.E.,(Struct),M.Sc.,Rev.AMIE,MISTE,A.I.V,

Structural Eng. Chartered Eng(I), Approved Valuer,

TN Govt.Registered Professional of DTC/PHINDIA

Name of Profession R.E R.S.E C.E B.Q.A R.D

Grade U I I I I I

Reg.No's 01/2019 11/2022 04/2019 02/2019 15/2022


CIVIL TEC, Door No.2A, 1st Floor, Bagalur HUDCO Road,

TNHB Phase III, Near TNHB Office, Bagalur Road, Hosur-635109.

Email-civiltec261@gmail.com,srihari.prim@gmail.com

Call-95243-20261, 94899-84416

CIVIL TEC-\\SERVER\\DRAWING 2023-DTCP-KGI\\INDUST-1.Ever-H7.VII.XX23.

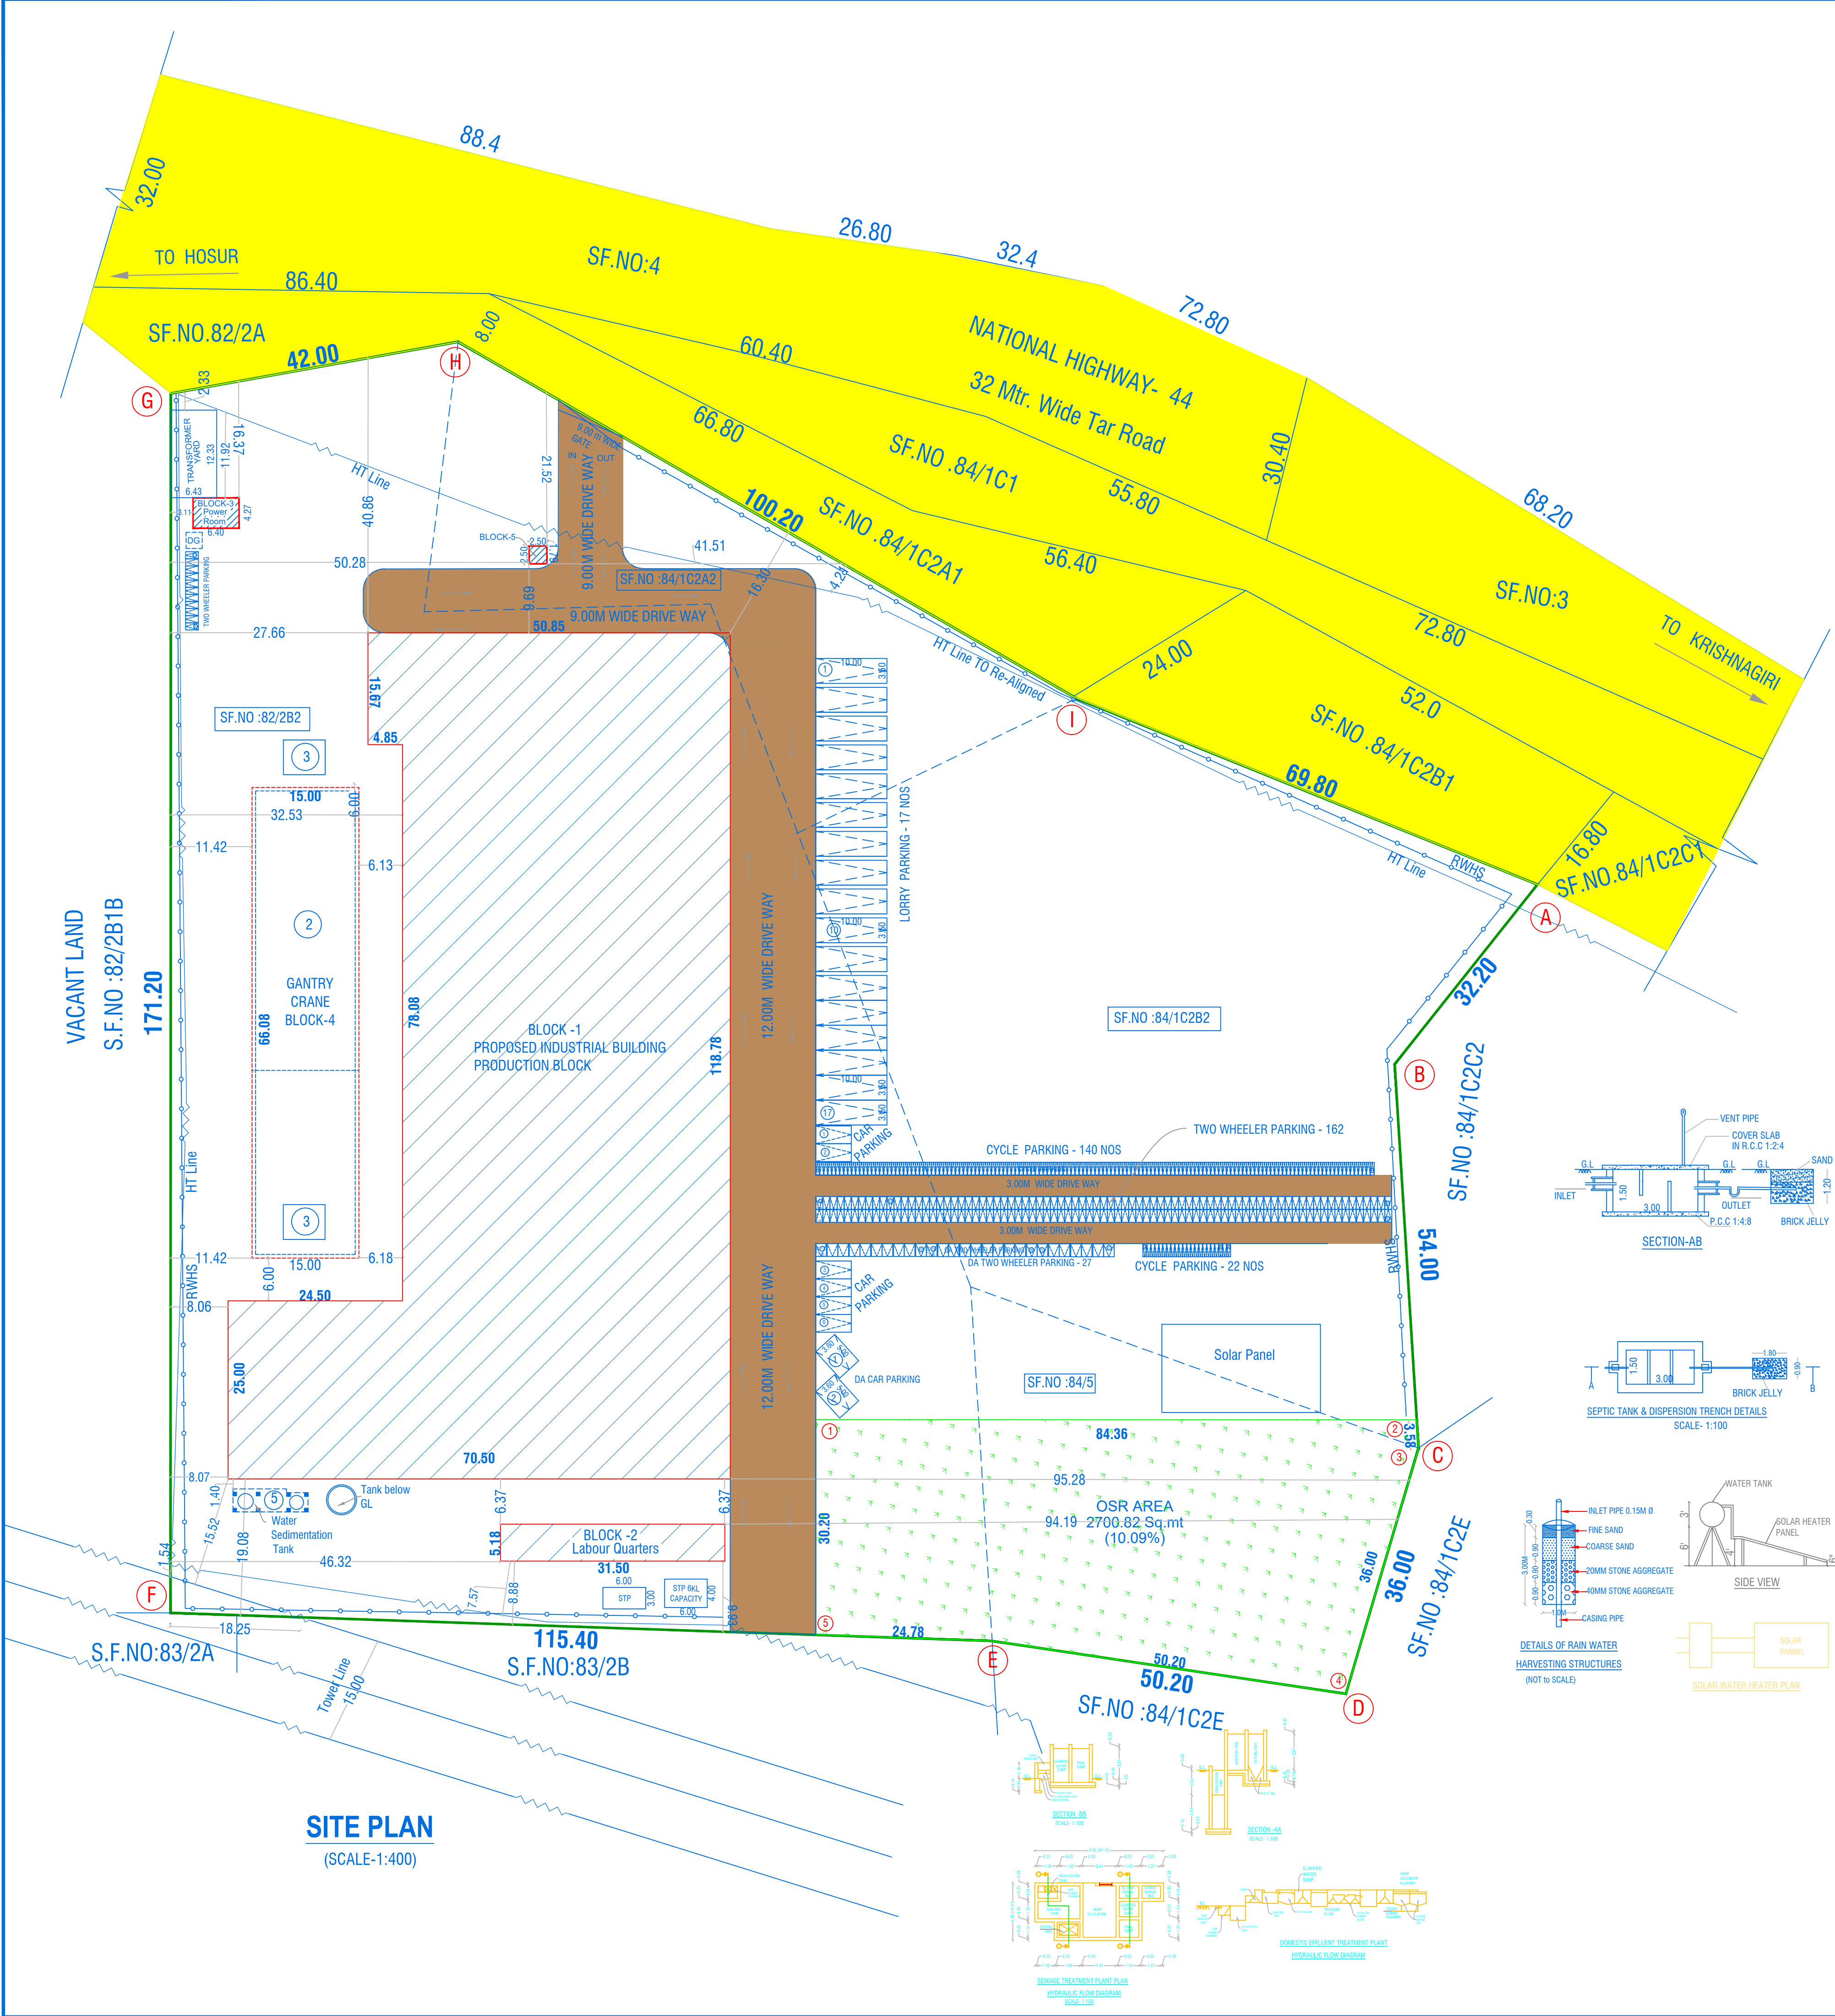

SITE PLAN

(SCALE-1:400)