


PLAN SHOWING THE PROPOSED CONSTRUCTION OF M/C.SHEET ROOF
COMMERCIAL BUILDING IN S.F.No: 282/1A OF SALINAYANIPALLI
VILLAGE, KARAKUPPAM PANCHAYAT, BARGUR PANCHAYAT UNION,
BARGUR TALUK AND KRISHNAGIRI DISTRICT.

ALL DIMENSIONS
ARE IN "METER"

SCALE 1:100

 

Area Details

Particulars	Total Buildup Area Sq.mt	Non FSI Area Sq.mt	Total FSI Area Sq.mt
Area of Ground Floor	1538.09	-	1538.09

Schedule of Joineries

M.D	Main Door	3.68 X 2.40
R.S	Rolling Shutter	2.68 X 2.40
R.S1	Rolling Shutter	8.74 X 2.40
D	Door	1.50 X 2.40
D1	Door	1.00 X 2.40
S.D	Sliding Door	1.20 X 2.40
W/V	Window / Ventilator	1.84 X 1.50
V	Ventilator	3.00 X 0.75
V1	Ventilator	1.23 X 0.75

KEY

☐ EL	EMERGENCY LIGHT	☐ FE	FIRE EXTINGUISHER
☐ FA	FIRE ALARM	☐	LONG BELL
☐ FH	FIRE HYDRANT	☐ DW	DRINKING WATER

NOTE :-

ALL OTHER ROOMS & HALLS ARE
CONNECTED BY CENTRALIZED A/C & A/C.

SITE APPROVAL

ROC No:SWP/BPA/012444/2023, DATE: 05/09/2023

**SITE BOUNDARY EAR MARKED AS 'A' TO 'F' AND
NUMBERED AS L.P/D.D.T.C.P (K.D) No:127/2023**

SITE APPROVAL ISSUED.

TECHNICAL APPROVAL

ROC No:SWP/BPA/012444/2023, DATE: 05/09/2023

BUILDING PLAN NUMBERED AS B.P/D.D.T.C.P (K.D)No:86/2023

TECHNICAL APPROVAL ISSUED.

OFFICE USE

Praveen

APPLICANT


Vinodh
 Er.M.VADIVEL.ME(Struct)., AMIE., C.Eng(I)., MISTE., AIV.,
 Consulting Civil Engineer, Chartered Engineer,
 TN.Govt. Registered Professional of DTCP,
 R.E-III-01/2019, R.S.E-II-21/2020, R.C.E-27/2020, R.D-06/2020,
 R.E.(G-3), DMC No.037/LS/2019/00004, CCMC No.004/2021,
DMV CONSTRUCTION,
 #19/17, 1st Floor, Annamalai Street, Near Municipality Office,
 Dharmapuri - 636701, Cell: 8122 101 282, 9443 101 282.
 E.Mail : dmvmconstruction.dp@gmail.com

STRUCTURAL ENGINEER






Vinodh
 Er.M.VADIVEL.ME(Struct)., AMIE., C.Eng(I)., MISTE., AIV.,
 Consulting Civil Engineer, Chartered Engineer,
 TN.Govt. Registered Professional of DTCP,
 R.E-III-01/2019, R.S.E-II-21/2020, R.C.E-27/2020, R.D-06/2020,
 R.E.(G-3), DMC No.037/LS/2019/00004, CCMC No.004/2021,
DMV CONSTRUCTION,
 #19/17, 1st Floor, Annamalai Street, Near Municipality Office,
 Dharmapuri - 636701, Cell: 8122 101 282, 9443 101 282.
 E.Mail : dmvmconstruction.dp@gmail.com

REGISTERED ENGINEER

Er.M.Vadivel .ME(Struct)., AMIE., C.Eng(I)., MISTE., AIV.,
 D.M.V construction - 8122 101 282,9443 101 282.

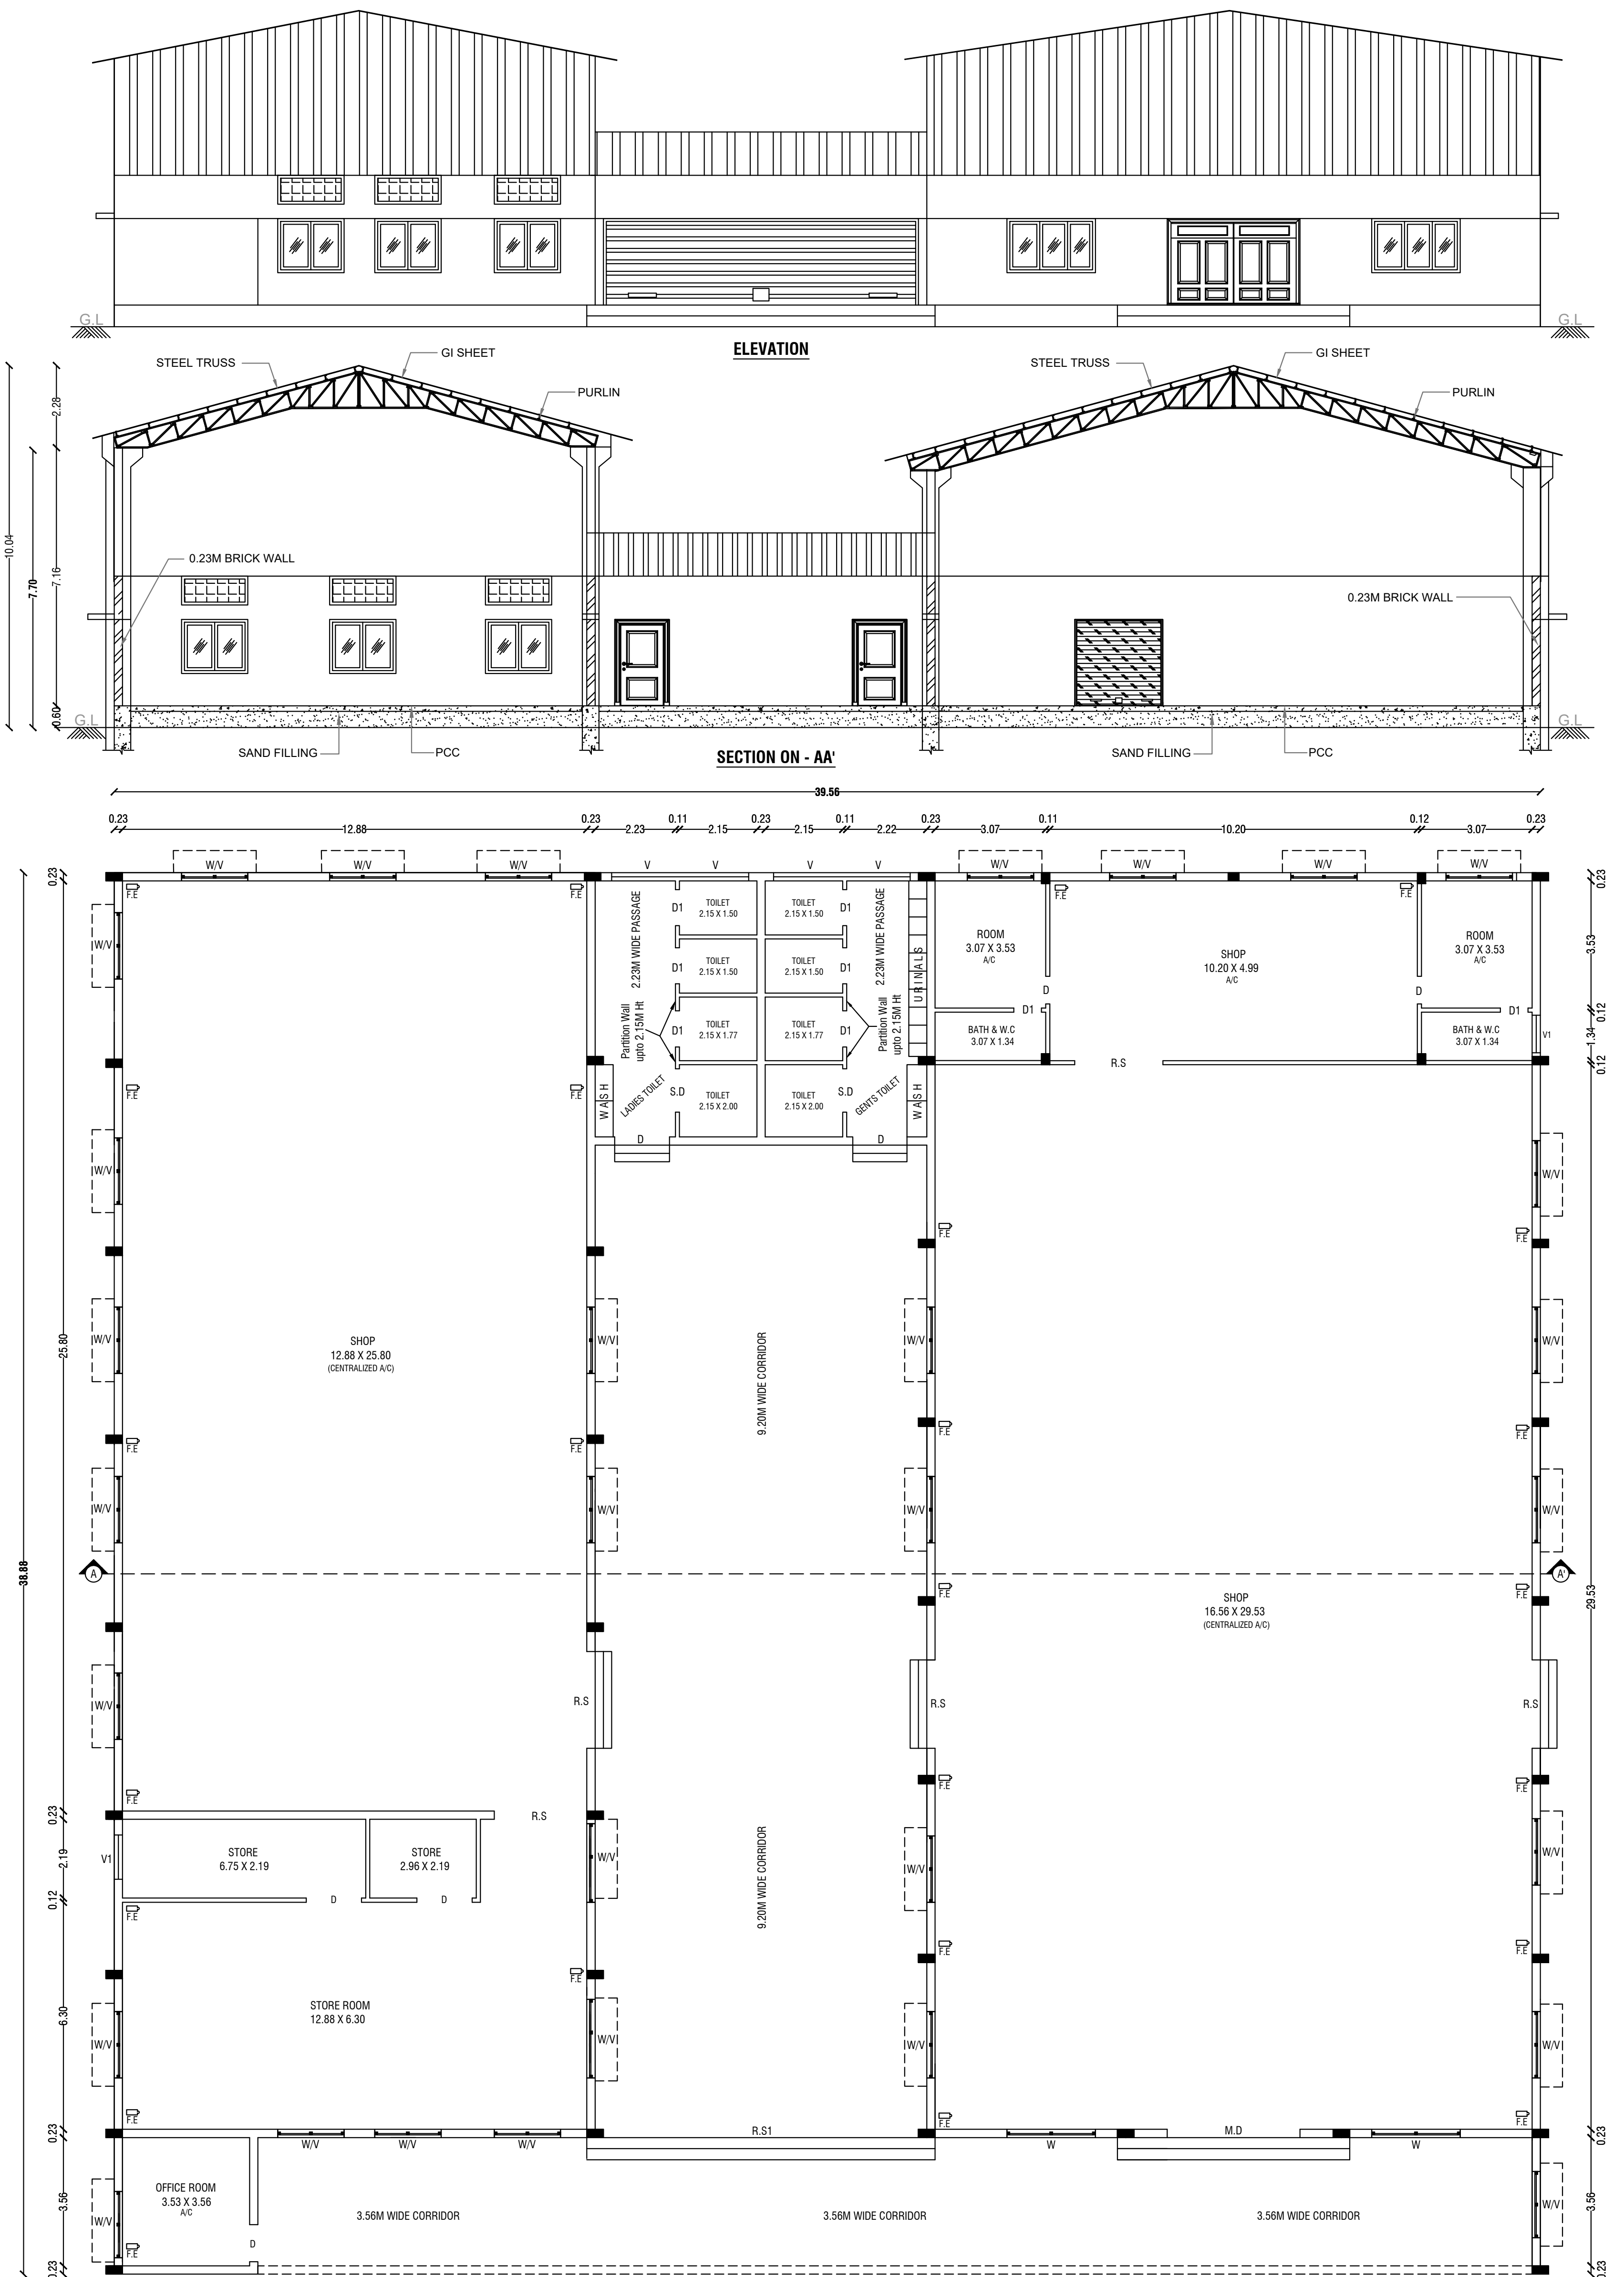

GROUND FLOOR PLAN

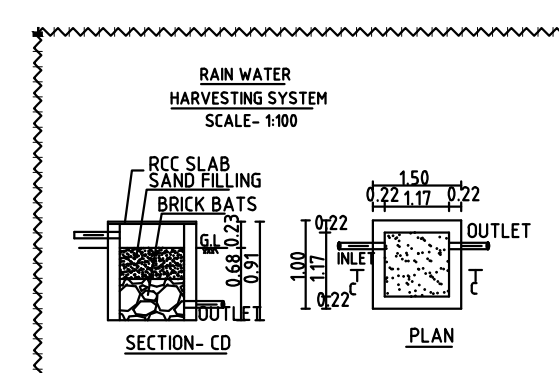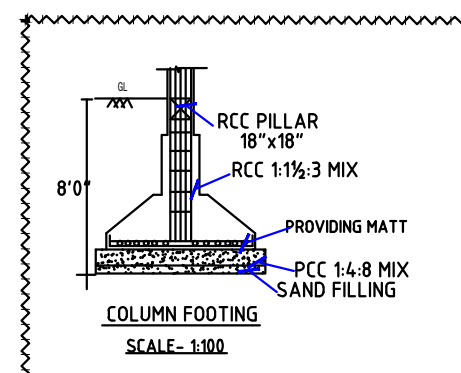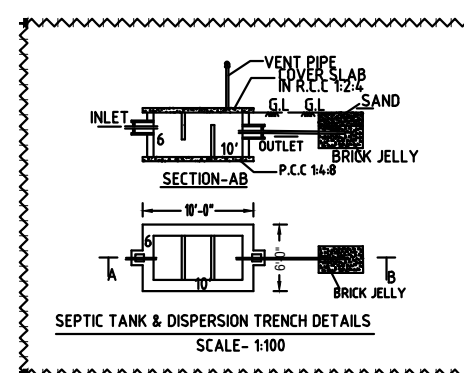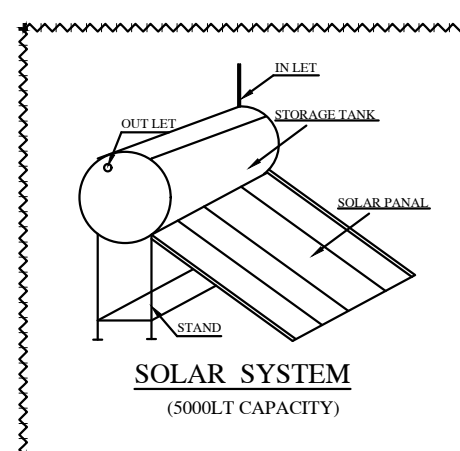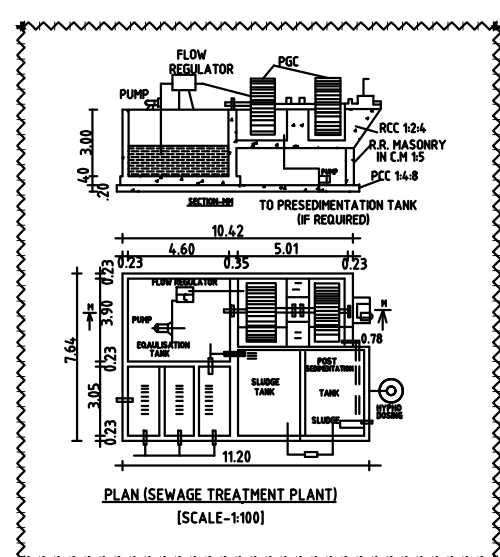

Area Details

Parking Details

ESI DETAILS

Open Space Reservation Details

COLOR INDEX

OFFICE USE

Pravil

APPLICANT

Er.M.VADIVEL ME(Struct.), AMIE, C.Eng(I)), MISTE., AIV.,
Consulting Civil Engineer, Chartered Engineer,
TN.Govt. Registered Professional of DTCF,
R.E-III-01/2019, R.S.E-II-21/2020, R.C.E-27/2020, R.D-06/2020,
R.E.(G-3), DMC No.0377/LS/2019/00004, CCMC No.004/2021,
DMV CONSTRUCTION,
#19/17, 1st Floor, Annamalai Street, Near Municipality Office,
Dharmapuri - 636701, Cell: 8122 101 282, 9443 101 282.
E.Mail : dmvconstruction.dp@gmail.com

Er.M.VADIVEL ME(Struct)., AMIE., C.Eng(I)., MISTE., AIV.,
Consulting Civil Engineer, Chartered Engineer,
TN.Govt. Registered Professional of DTPC,
R.E-III-01/2019, R.S.E-II-21/2020, R.C.E-27/2020, R.D-06/2020,
R.E.(G-3), DMC No.037/LS/2019/00004, CCMC No.004/2021,
DMV CONSTRUCTION,
#19/17, 1st Floor, Annamalai Street, Near Municipality Office,
Dharmapuri - 636701, Cell: 8122 101 282, 9443 101 282.
E.Mail : dmvcconstruction.dp@gmail.com

Er.M.Vadivel ,ME(Struct).. AMIE., C.Eng(I).. MISTE., AIV. , - D.M.V construction - 8122 101 282.9443 101 282.

