


PLAN SHOWING THE PROPOSED CONSTRUCTION OF GROUND & FIRST FLOOR PLAN OF R.C.C TERRACED RESIDENTIAL BUILDING (DWELLING UNITS - 4 Nos) IN S.F.NO - 115/4Apt , NEW WARD-2(OLD WARD-1), KATTUVATTAM, KANNANKURICHI TOWN PANCHAYAT, SALEM TALUK & DISTRICT. (SITE REGULARISATION NO- 72/20-21).


NAME OF THE APPLICANT = 1. Mr.P.KAMALAKKANNAN
2. Mrs.VIJAYA
3. Mr.K.SRIDHARAN

S/o Mr. PALANISAMY,
W/o Mr.P.KAMALAKKANNAN,
S/o Mr.P.KAMALAKKANNAN.


SCALE:- 1:100

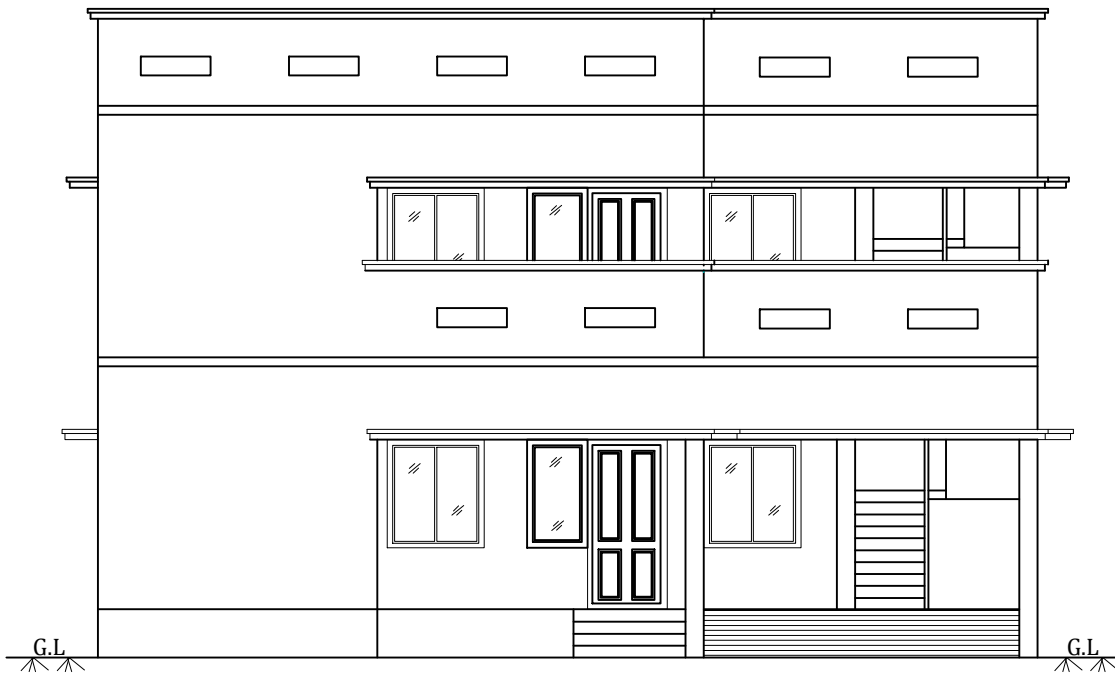


ELEVATION

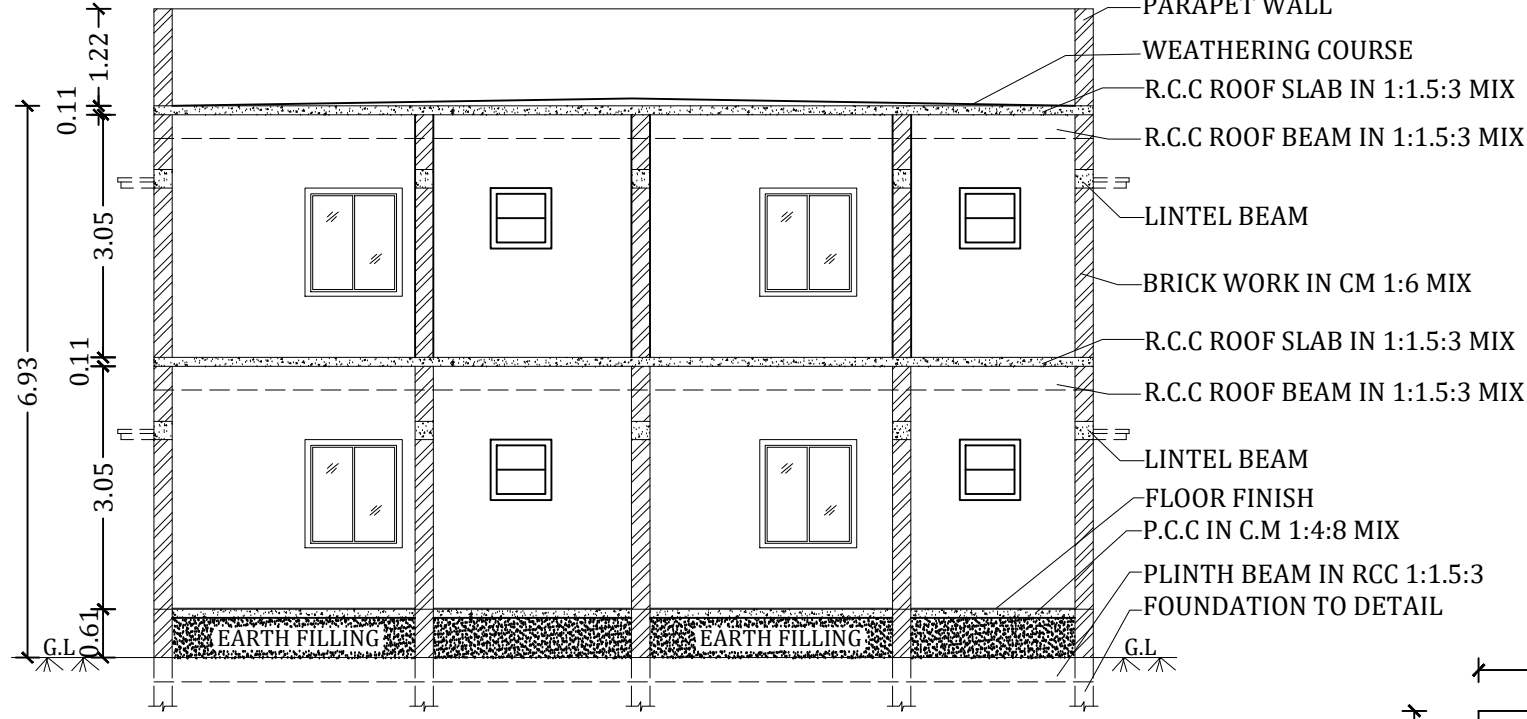

SECTION AT AA

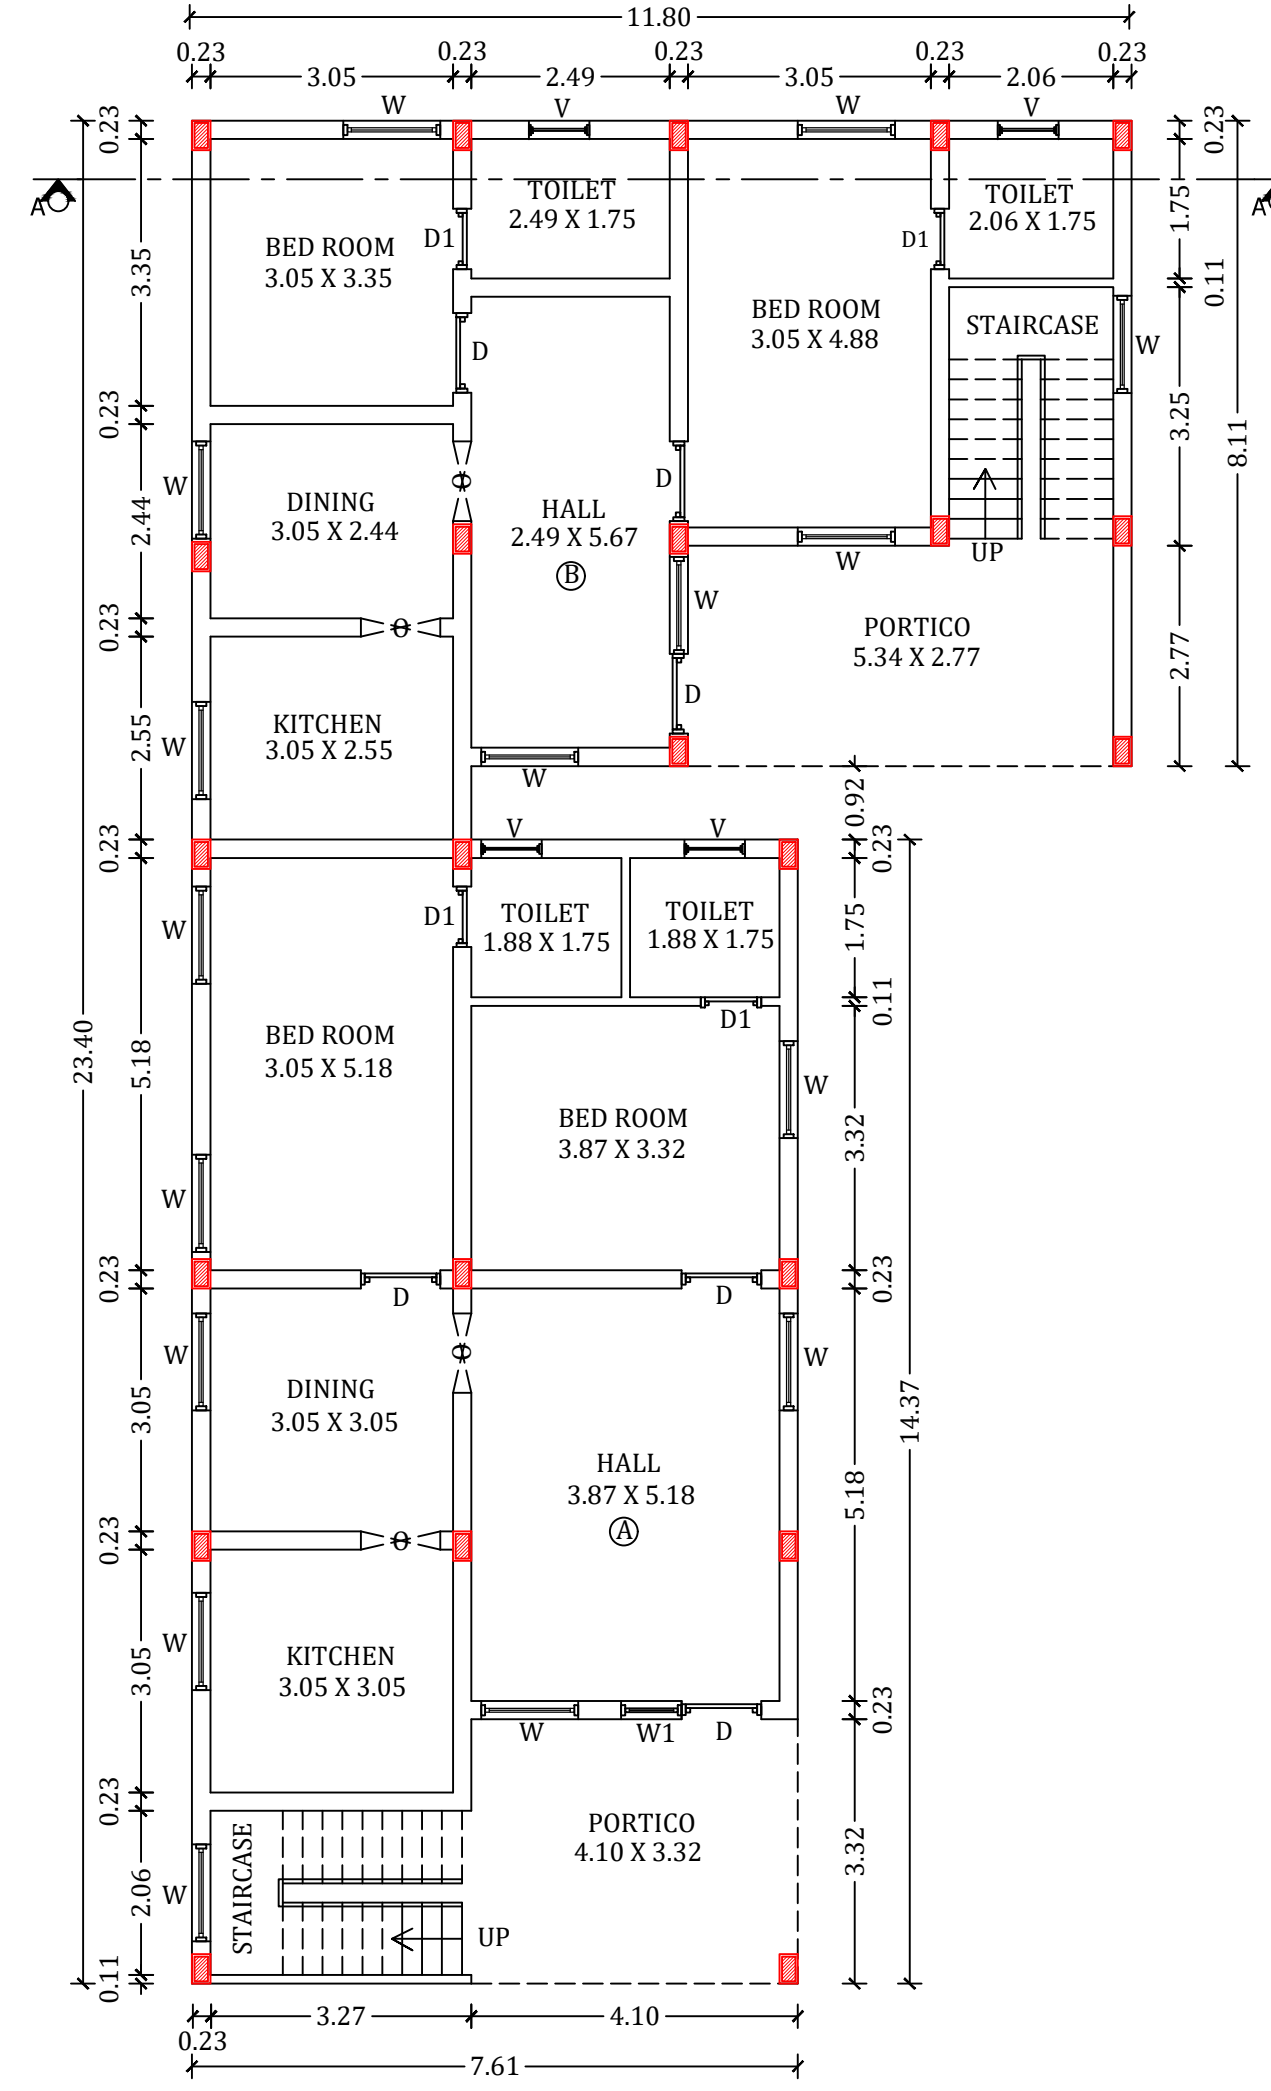


GROUND FLOOR PLAN

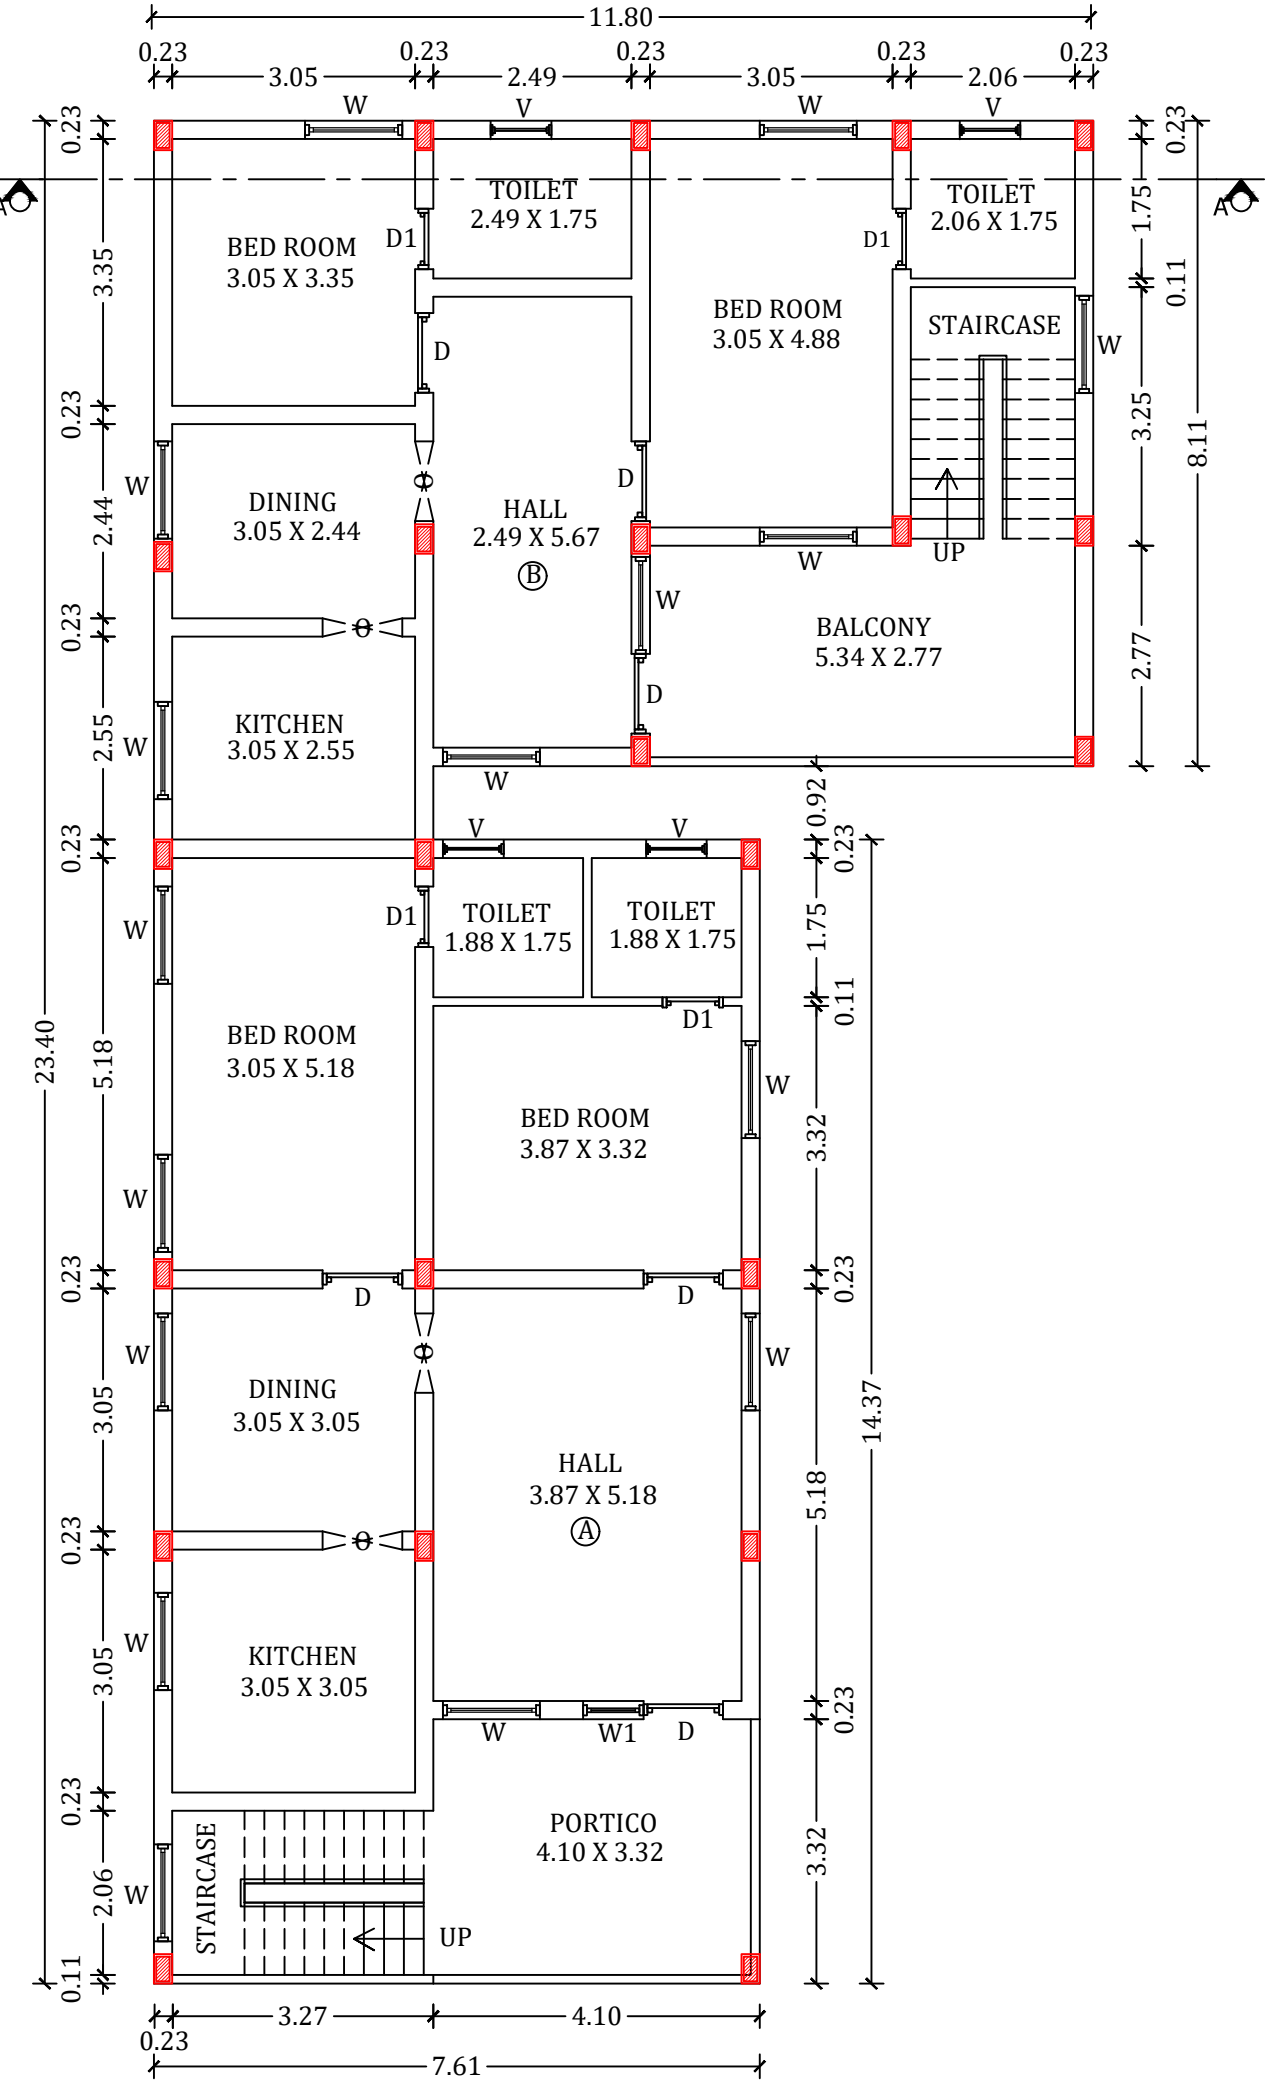


FIRST FLOOR PLAN

DETAILS OF SEPTICK TANK

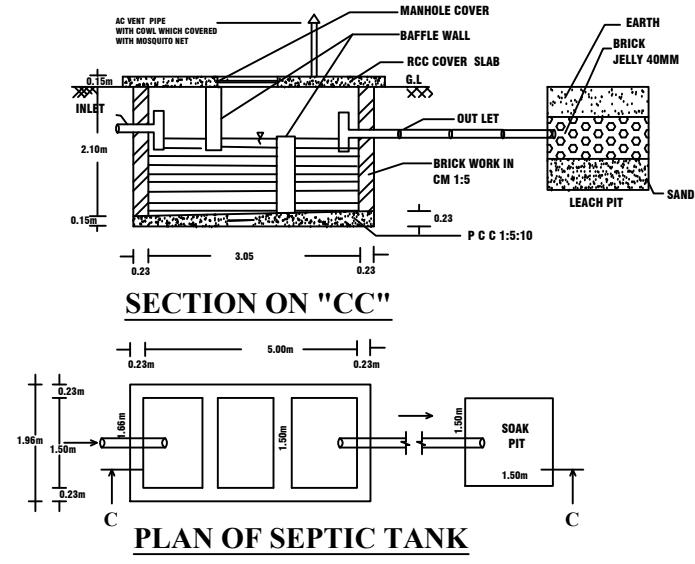

SECTION ON "CC"


PLAN OF SEPTIC TANK

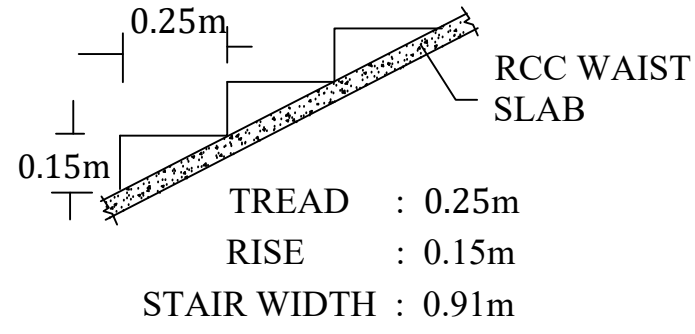

PRO. STAIRCASE DETAIL (NOT TO SCALE)




Mr.ARUMUGAM & Mr.MATHIYAL


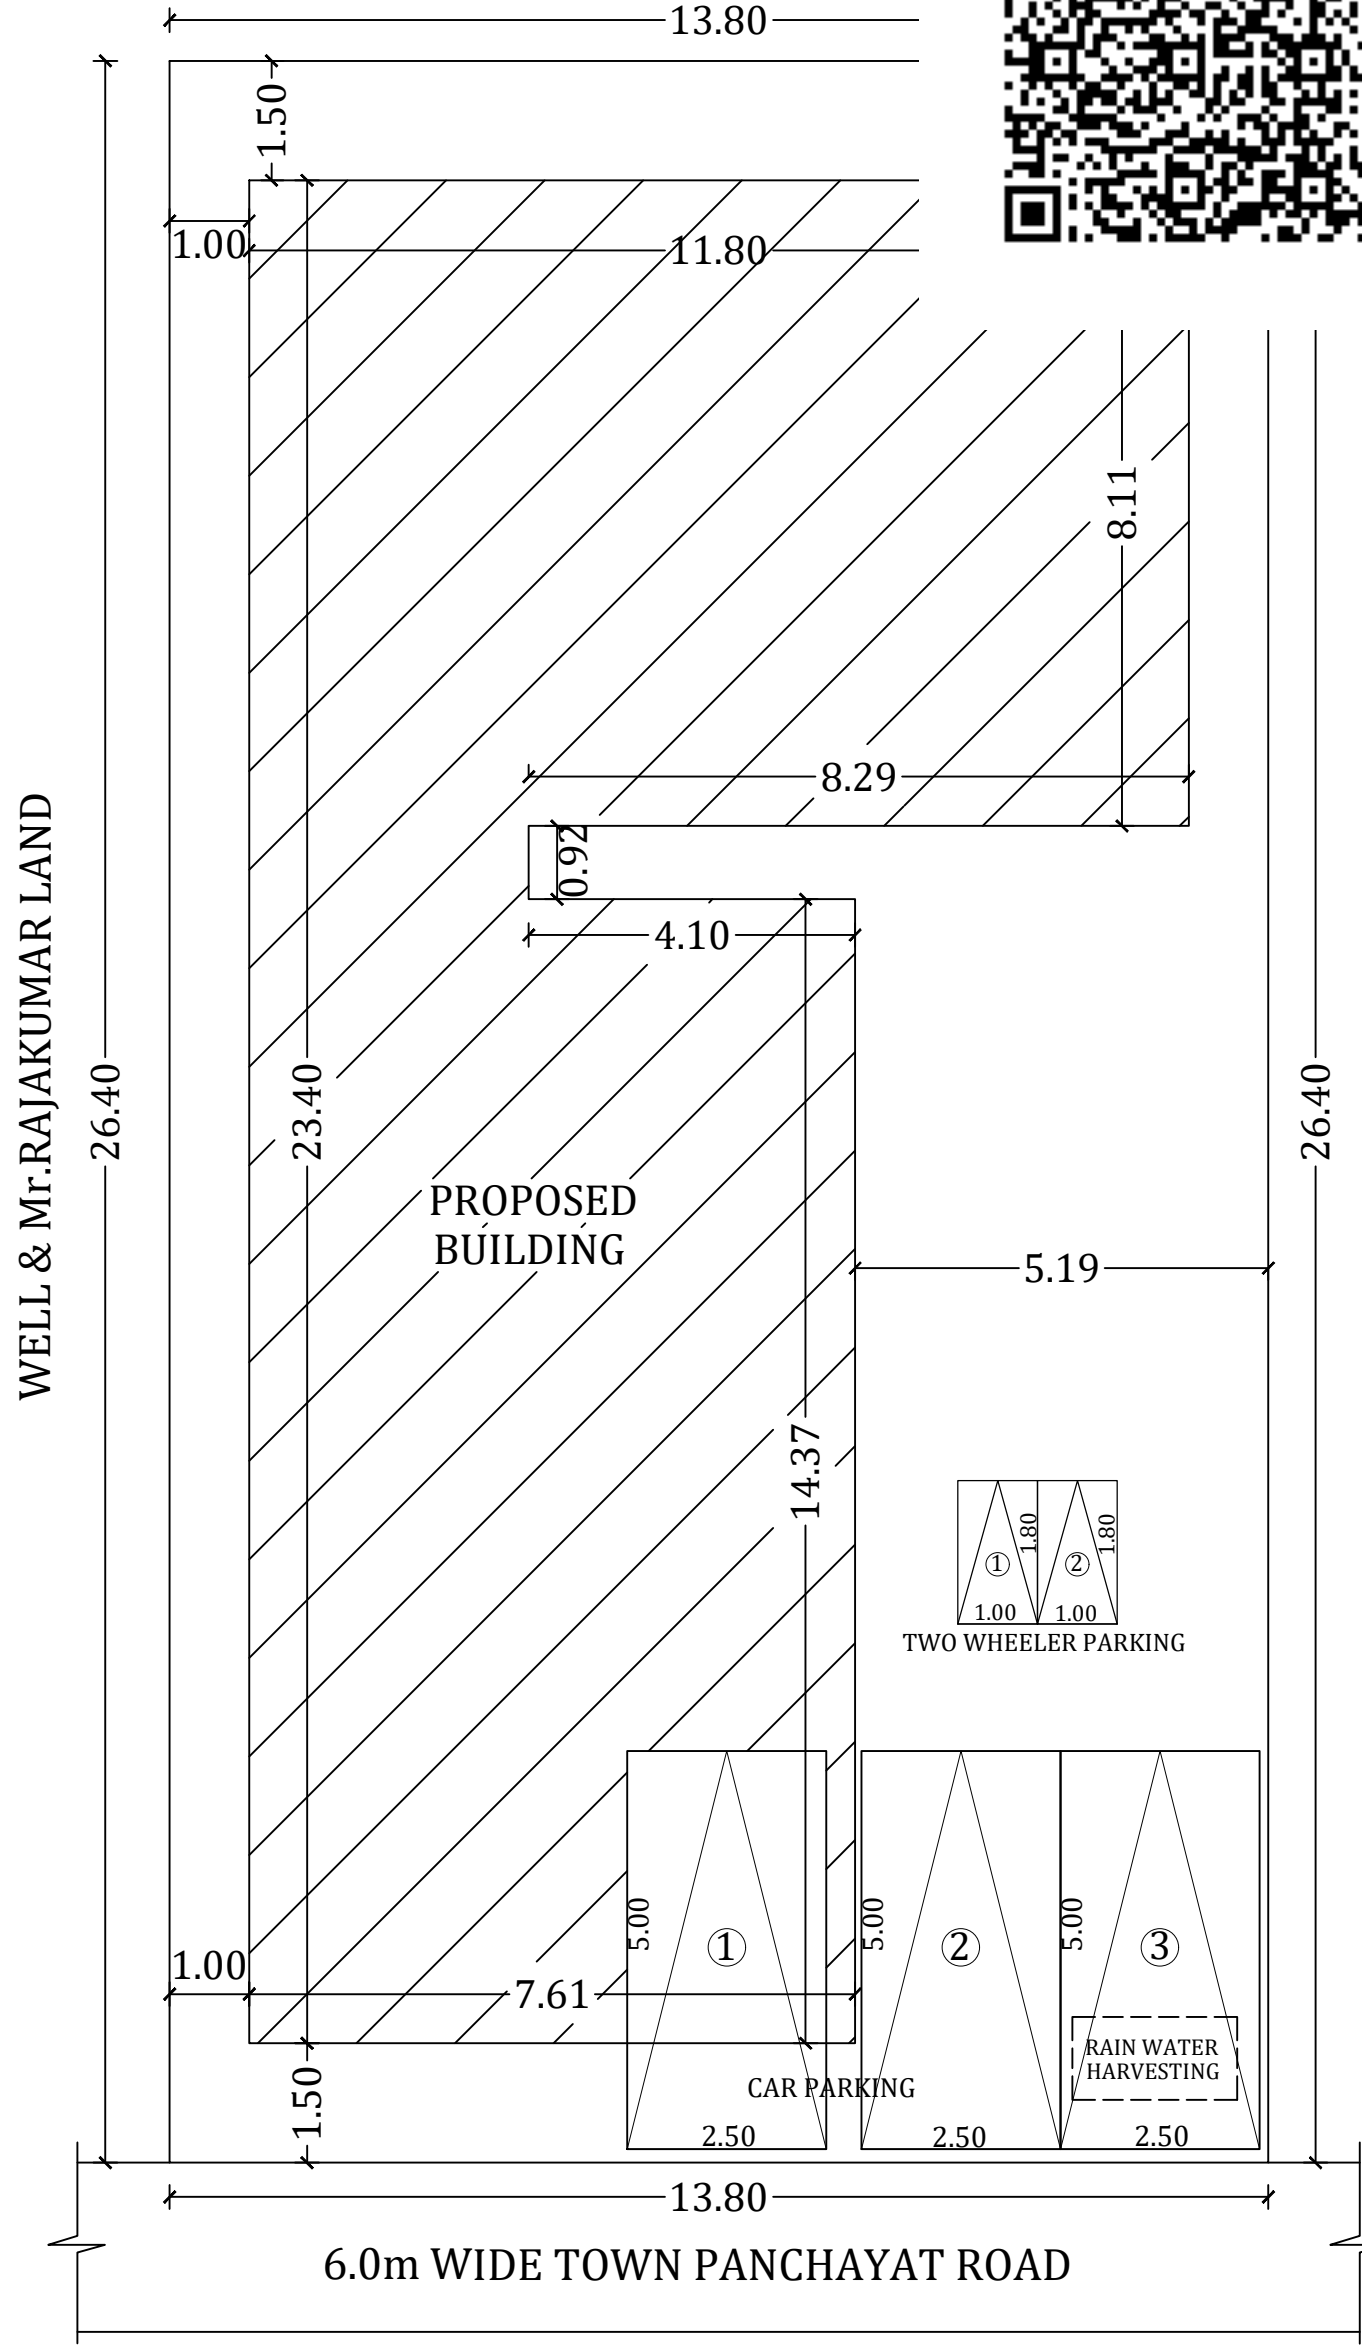


SITE PLAN




SCALE 1:100

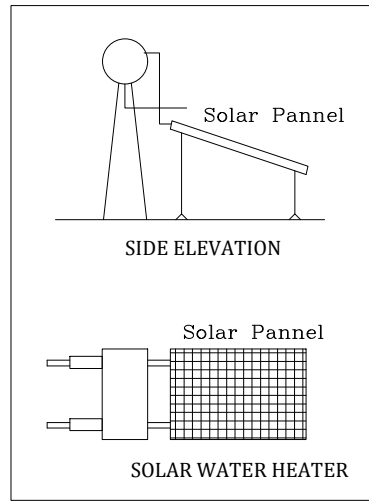

COLUMN & FOOTING DETAIL

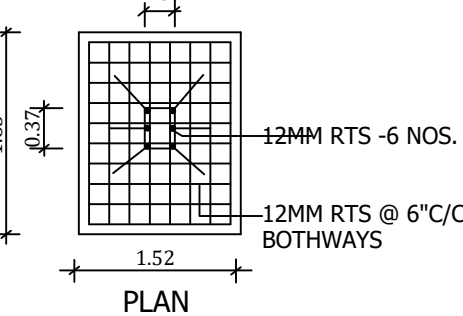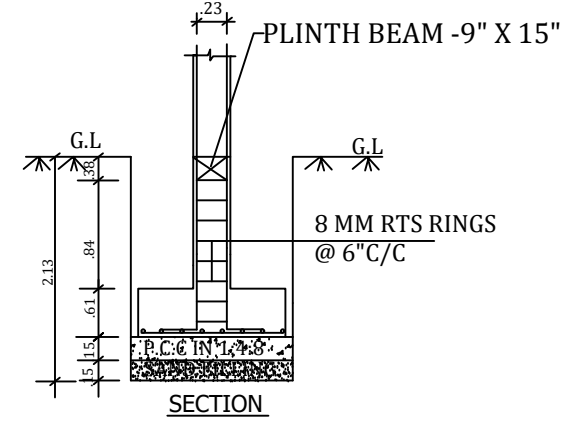

RAIN WATER RECHARGE PIT

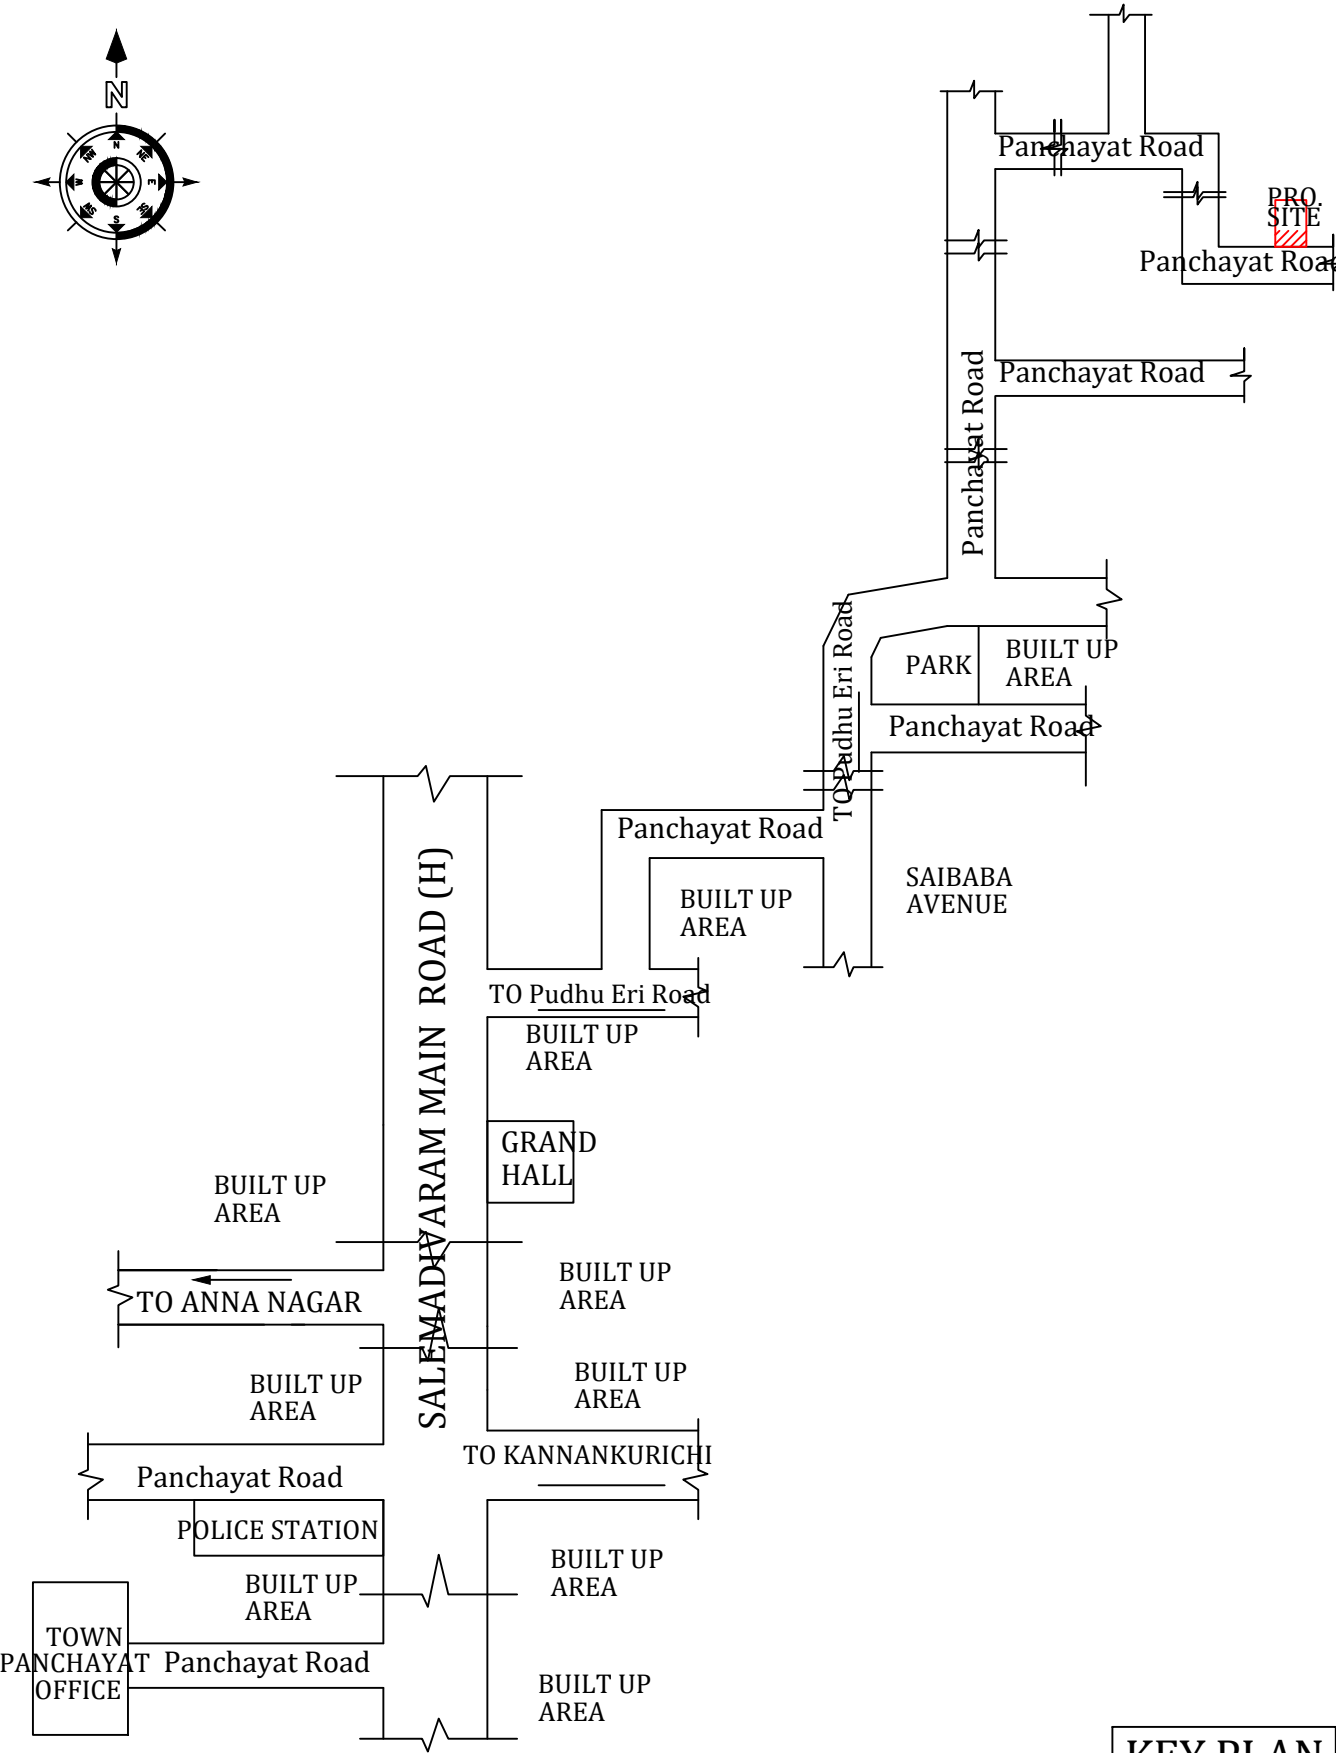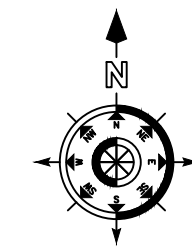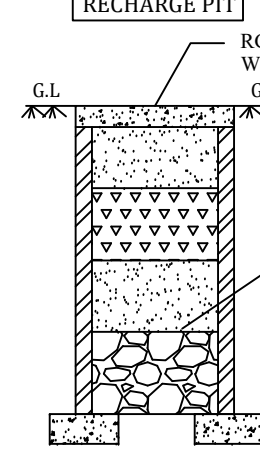

KEY PLAN

Not to Scale

AREA DETAILS :-

PARTICULARS	SQ.FT	SQ.MT
AREA OF THE SITE (AS PER DEED)	3924.00	364.54
AREA OF THE PRO.BUILDING (G.F)	2241.65	208.25
AREA OF THE PRO.BUILDING (F.F)	2241.65	208.25
TOTAL AREA OF THE BUILDING	4483.30	416.50
AREA OF THE VACANT SITE	1682.35	156.29

JOINERY DETAILS DOOR (D) = 1.00 X 2.13 DOOR (D1) = 0.76 X 2.13 WINDOW (W) = 1.22 X 1.37 WINDOW (W1) = 0.76 X 1.37 VENTILATOR (V) = 0.76 X 0.76 OPEN (O) = 1.00 X 2.13	NO. OF CAR PARKING PROVIDED = 3Nos X 2.50 X 5.00 NO. OF TWO WHEELER PARKING PROVIDED = 2Nos X 1.00 X 1.80 BOUNDARY SHOWN = PROPOSED SHOWN = NOTE:- ALL DIMENSIONS ARE IN M UNLESS OTHERWISE SPECIFIED
---	---

APPLICANT:-

1. P. K. Sridharan
2. K. Vijaya
3. K. Sridharan

ENGINEER:-

C. P. A.
Er.C.BALAKRISHNAN, D.C.E.,
MURUGA BUILDERS,
LICENSED BUILDING SURVEYOR,
19, 2nd WARD , SARAVANAN NAGAR,
KANNANKURICHI,SALEM -636008.
CELL -99526 -11142.