
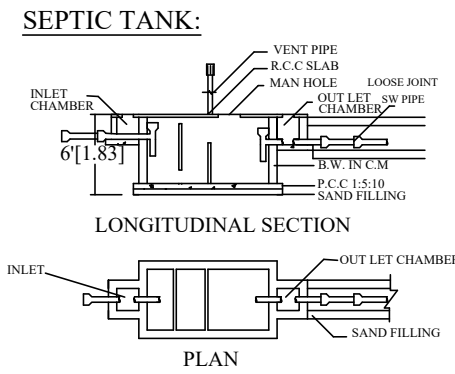
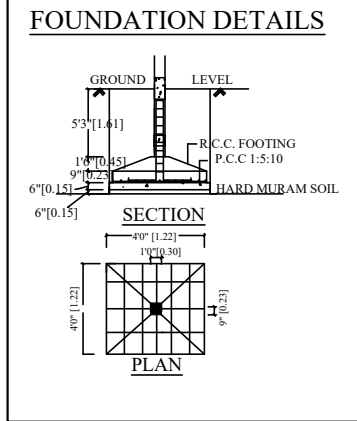
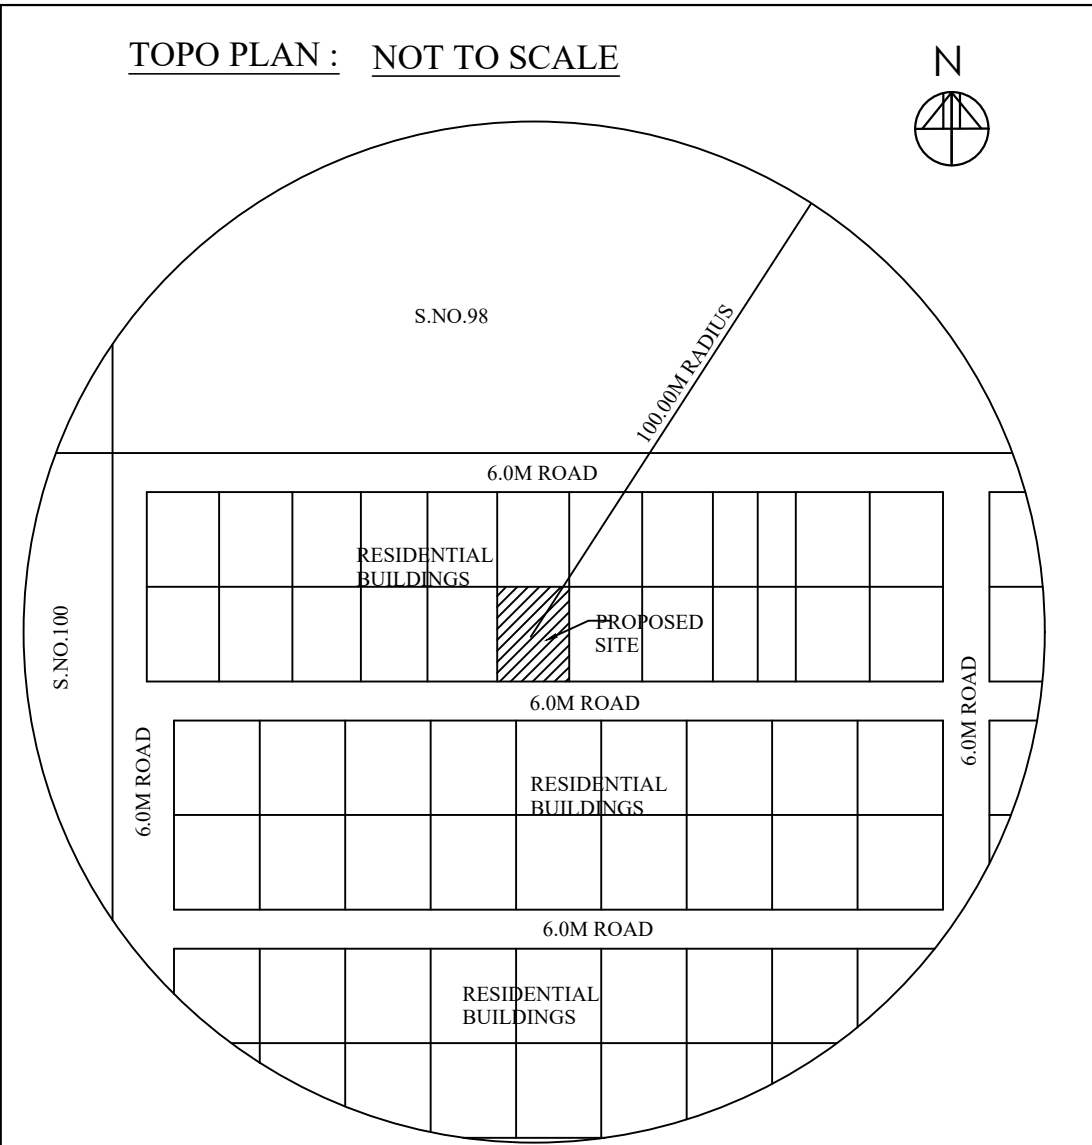
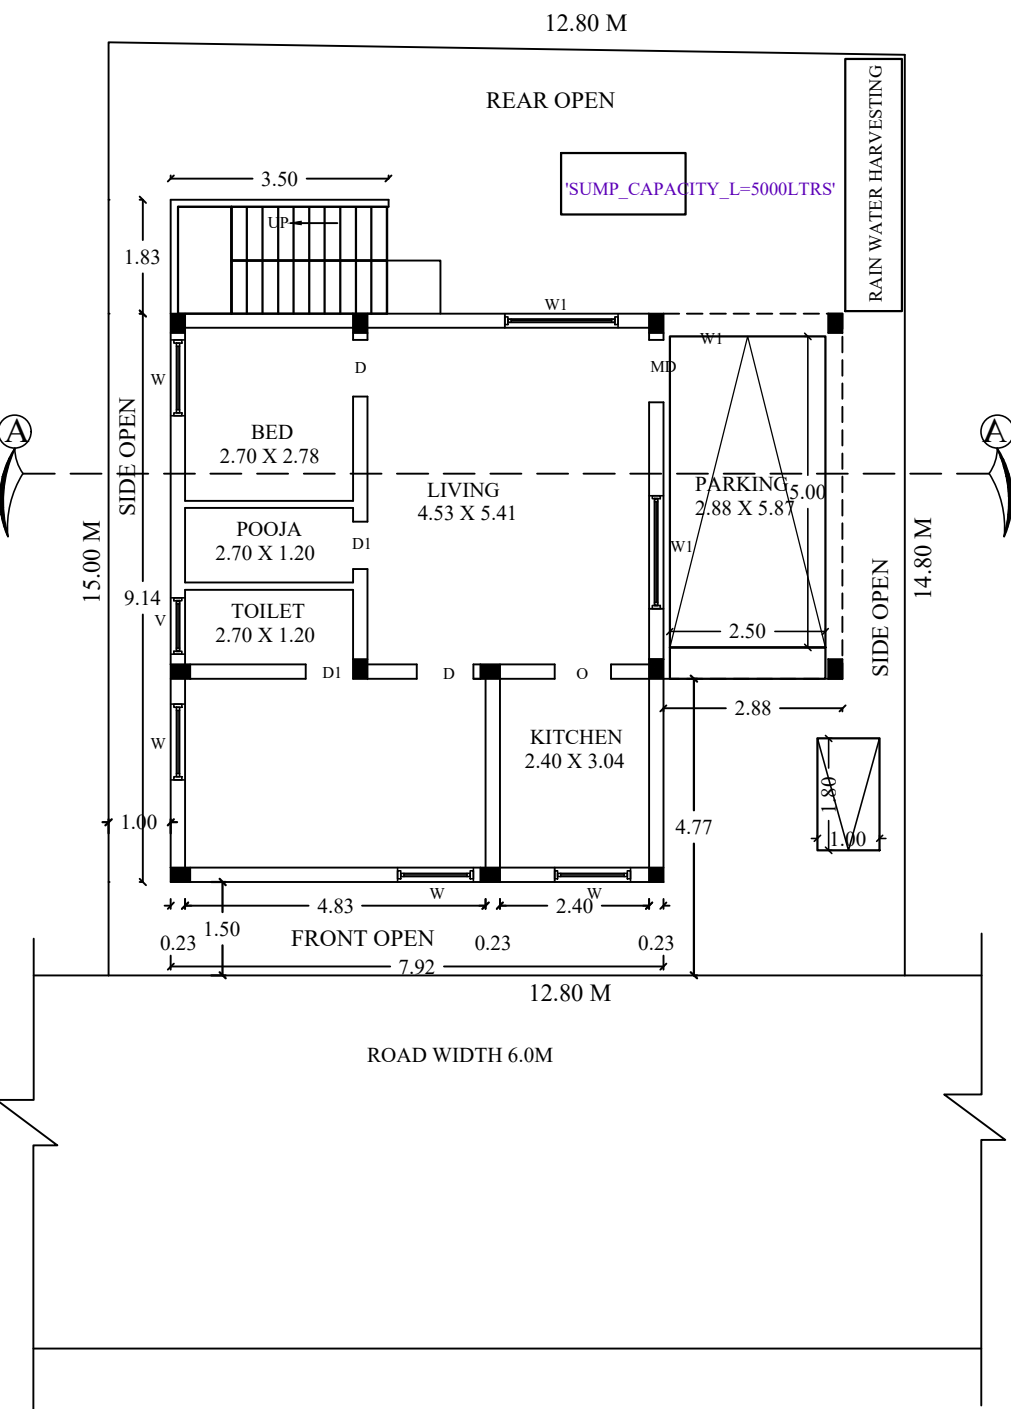



PLAN SHOWING THE PROPOSED CONSTRUCTION OF G.FLOOR R.C.C ROOF RESIDENTIAL BUILDING IN PLOT NO : 27, S.F NO : 99/2AA (NEW),99/2A (OLD), WARD NO : 8 AT CHINNAIYAREDDY STREET, P N PATTY TOWN PANCHAYAT, METTUR DAM-2, SALEM DISTRICT.

APPLICANT'S NAME : Mr. M. SELVAN, S/o. MARIMUTHU.


Note : The site layout regularised no : 107/2024, Dt : 27-02-2024, by The Executive Officer, P N Patty.

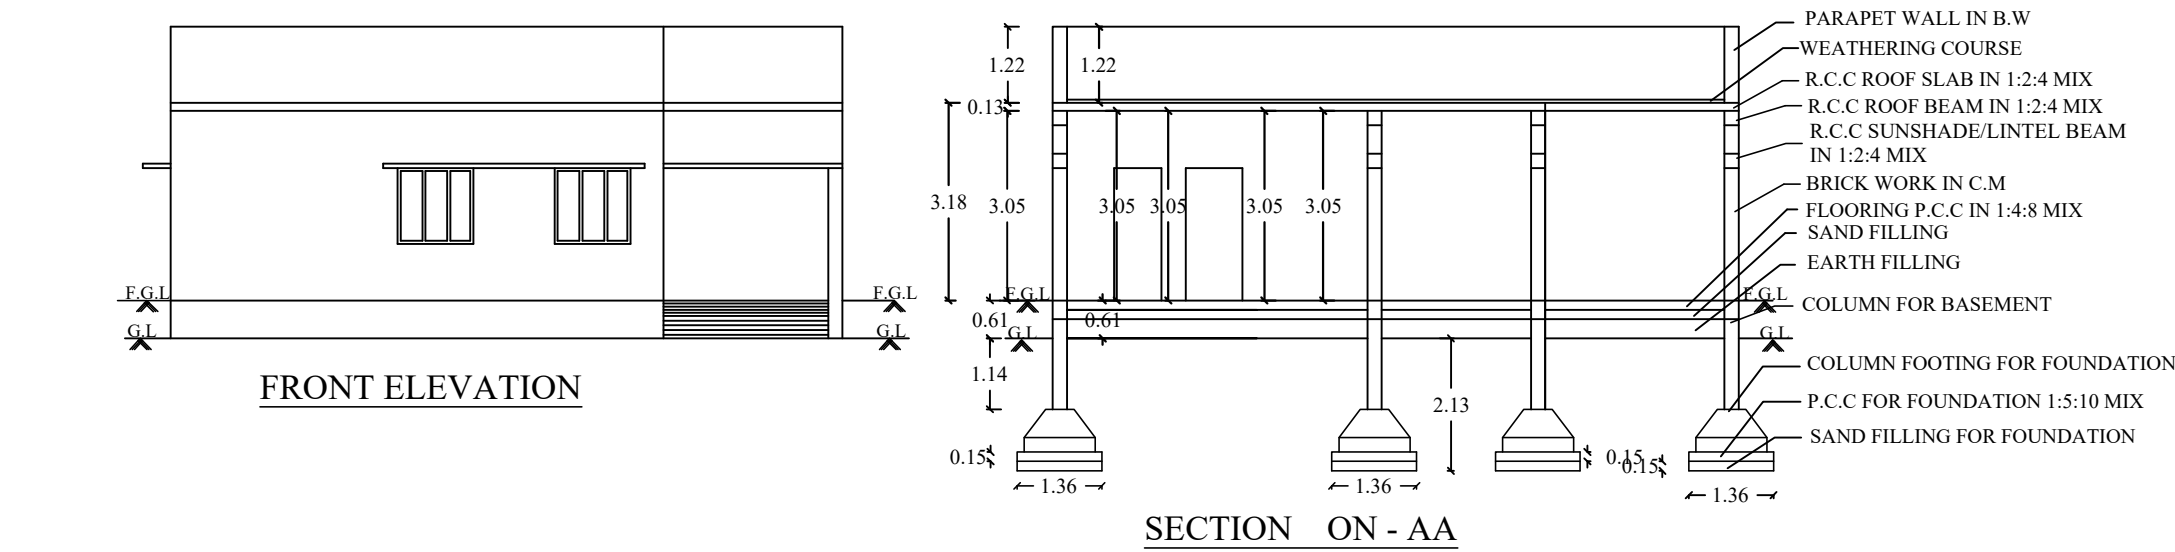

RAIN WATER HARVESTING:

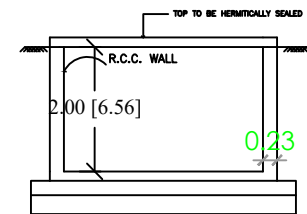

STAIR CASE DETAILS:

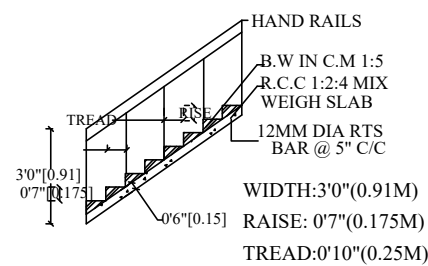

LEGEND:-


BOUNDRY SHOWN IN - ☐
PROPOSED SHOWN IN - ☐
ROAD SHOWN IN - ☐

SCALE :-

ALL DIMENSIONS ARE IN FEET & METER
SCALE 1 : 100 OR 1" = 8'0"



SITE PLAN : SCALE 1: 200

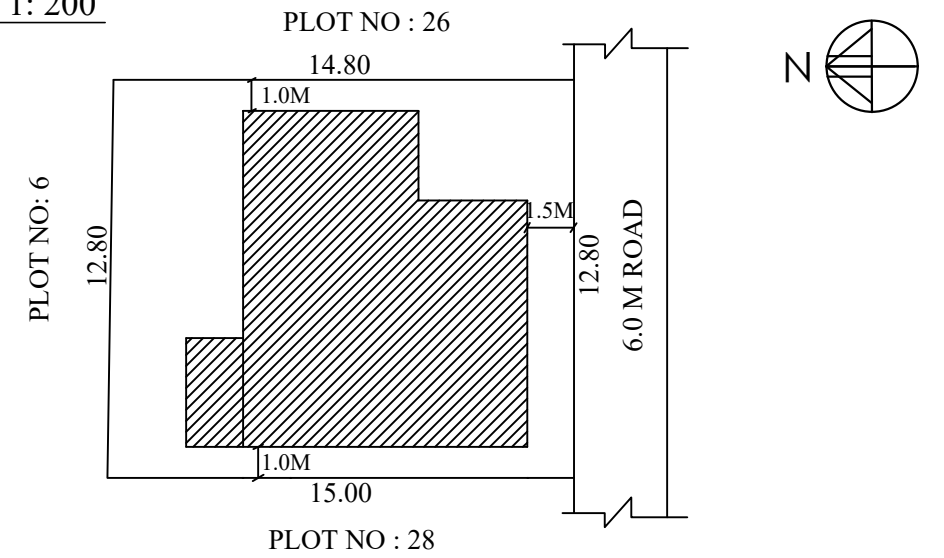

AREA DETAILS:-

1.	AREA OF THE SITE (AS AT SITE)	2052.80 SFT	190.71 SQM
2.	AREA OF THE SITE (AS PER DOC)	2125.00 SFT	197.41 SQM
3.	PLINTH AREA(G.F)	1037.75 SFT	96.41 SQM
4.	VACANT AREA	1015.05 SFT	94.30 SQM

JOINERY DETAILS :-

S.NO	DESCRIPTION	SIZE IN FT	SIZE IN M
1	MAIN DOOR - M.D	3'3" X 7'0"	1.00 X 2.14
2	DOOR - D	3'0" X 7'0"	0.91 X 2.14
3	DOOR - D1	2'6" X 7'0"	0.76 X 2.14
4	WINDOW - W	4'0" X 4'0"	1.22 X 1.22
5	WINDOW - W1	6'0" X 6'0"	1.82 X 1.82
6	OPEN - O	3'0" X 7'0"	0.91 X 2.14
7	VENTILATOR - V	3'0" X 2'6"	0.91 X 0.76

APPLICANT:-

ENGINEER:-

Er.K.MOHAN, B.E., F.I.V., M.I.E.,
Approved Valuer (F-25356)
Chartered Engineer (M-1755948)
Registered Engineer Grade - I
Pudusampalli, Mettur Dam - 636403,
Salem District, Tamilnadu.