



DETAILED PLAN SHOWING THE RESIDENTIAL PURPOSE PLAN GROUND AND FIRST FLOOR  
PROPOSED CONSTRUCTION OF R.C.C ROOF BUILDING IN SF.NO:195-3, WARD-9,  
POOLAMPATTI TOWN, EDAPPADI, SALEM.

NAME OF THE APPLICANT : Mr.BALASUBRAMANI.P

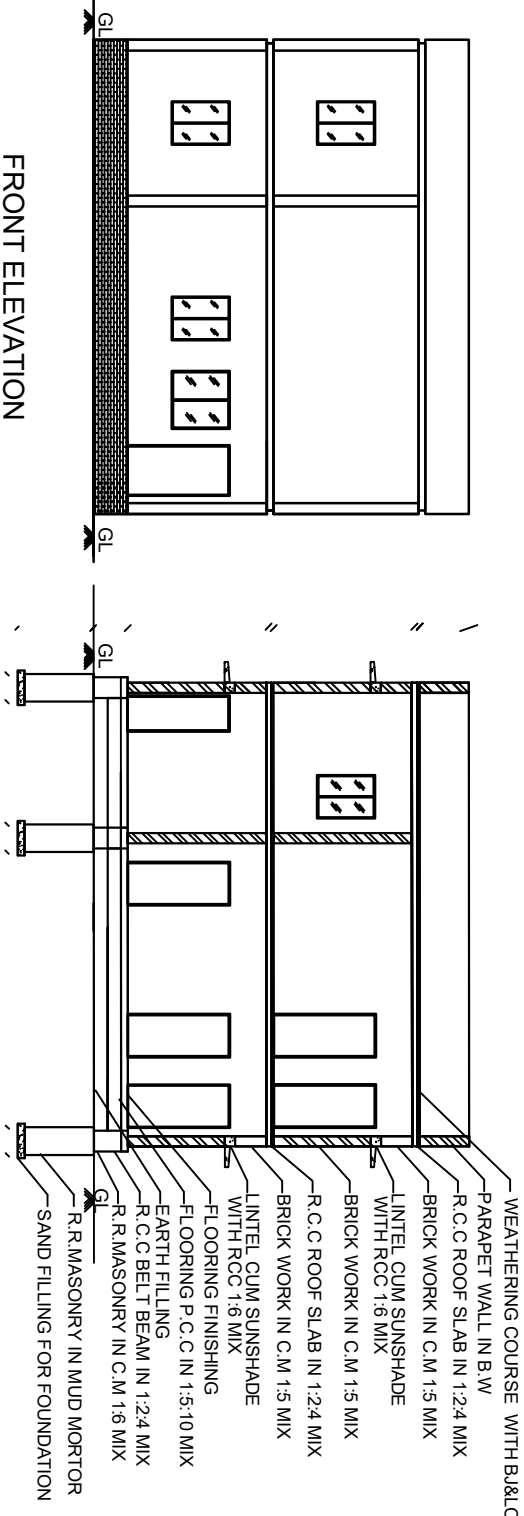


FRONT ELEVATION

SECTION ON AA

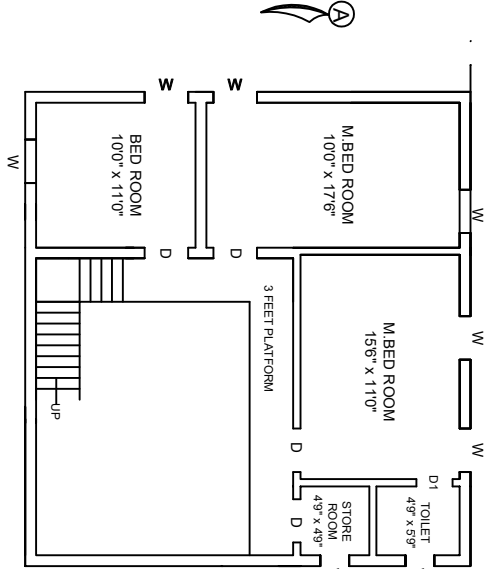


FIRST FLOOR PLAN

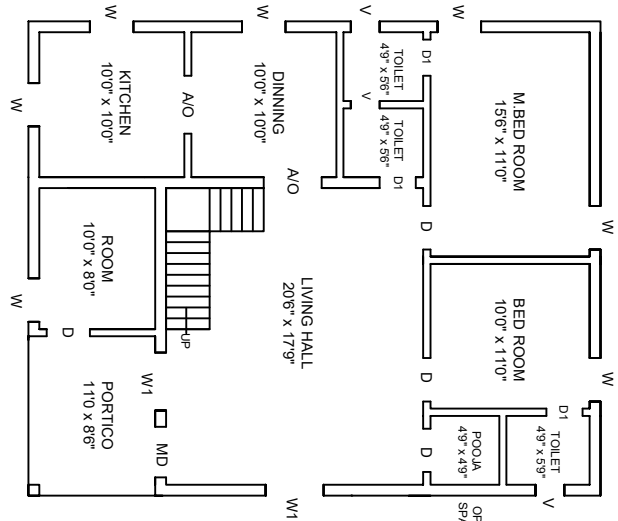


GROUND FLOOR PLAN


SITE PLAN

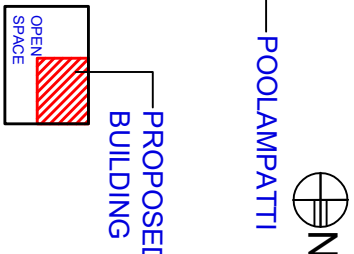

SOLAR PANEL:

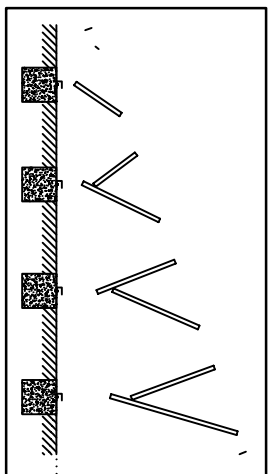

SEPTIC TANK:

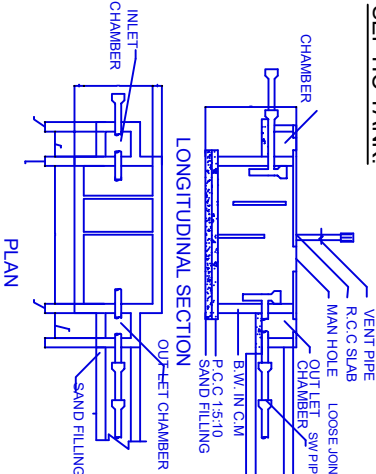


SCALE :-


ALL DIMENSIONS ARE IN  
FEET & METRE  
SCALE 1 : 100 OR 1" = 80"

TOPO PLAN:


POOLAMPATTI

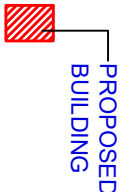


EDAPPADI

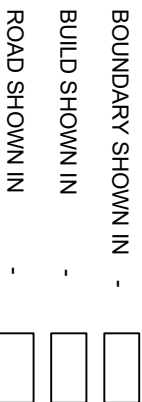

RAIN WATER HARVESTING:

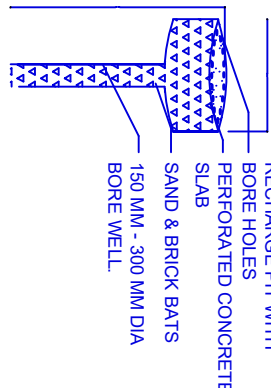

STAIR CASE DETAILS:

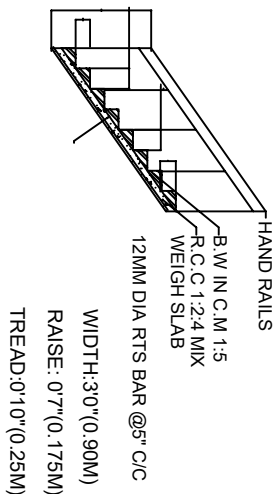

JOINERY DETAILS :-

| S.NO | DESCRIPTION    | SIZE IN FT | SIZE IN M   |
|------|----------------|------------|-------------|
| 1    | DOOR - D       | 50" X 70"  | 1.52 X 2.13 |
| 2    | DOOR - D1      | 26" X 70"  | 0.76 X 2.13 |
| 3    | WINDOW - W     | 30" X 40"  | 0.91 X 1.21 |
| 4    | WINDOW - W1    | 40" X 40"  | 1.21 X 1.21 |
| 5    | VENTILATOR - V | 20" X 20"  | 0.60 X 0.60 |
| 6    | OPEN - A/O     | 40" X 70"  | 1.21 X 2.13 |

AREA DETAILS:-

| S.NO | AREA DETAILS     | SQ.FT   | SQ.M   |
|------|------------------|---------|--------|
| 1.   | AREA OF SITE     | 5000.00 | 464.52 |
| 2.   | BUILT UP AREA GF | 1291.20 | 120.0  |
| 3.   | BUILT UP AREA FF | 1006.70 | 93.56  |
| 4.   | OPEN SPACE       | 3708.08 | 344.52 |

OFFICE USE:-

APPLICANT:-

ENGINEER

