


SHOWING THE PROPOSED CONSTRUCTION OF STILT FLOOR, FIRST FLOOR & SECOND FLOOR PRIMARY HEALTH CENTERWITHOUT INPATIENT BUILDING
IN TNHb PHASE-VII, PLOT No.HIG(I)-284, SF.No: 508 Pt & 578/2 Pt, TS.No.63, WARD-A, BLOCK No.19 AT HOSUR TOWN, HOSUR CITY MUNICIPAL
CORPORATION, HOSUR TALUK, KRISHNAGIRI DISTRICT.{DTCP LAYOUT APPROVED No:231/2002}

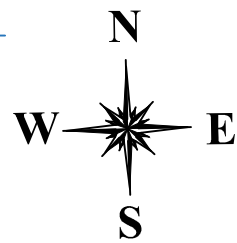

OFFICE USE

PLANNING PERMISSION APPROVAL

ROC No.SWP/BPA/058607/2023 DATE: 01.02.2024

BUILDING PLAN NUMBERED AS B.P/H.N.T.D.A (K.D) No:08/2024

PLANNING PERMISSION ISSUED

PLANNING PERMISSION PERIOD-01.02.2024 To 31-01-2032

PARKING AS PER SWP SYSTEM			COLOR INDEX	
TYPE OF PARKING	REQUIRED	PROVIDED	SITE BOUNDARY PROPOSED BLDG. EXISTING ROAD DRIVEWAY ROAD	
CARS-75% FSI AREA/50 283.6650-5.60	06	06		
PHY.CH CARS	02	02		
TWO WHEELERS-75% FSI AREA/50 283.6650-5.60	06	10		
PHY.CH TWO WHEELERS	02	02		

SCHEDULE OF JOINERIES

LD - LIFT DOOR	- 1.50 X 2.43
D - DOOR	- 1.20 X 2.13
D2 - DOOR	- 1.00 X 2.13
D1 - DOOR	- 0.76 X 2.13
W - WINDOW	- 1.22 X 1.22
V - VENTIATOR	- 0.61 X 0.46

AREA DETAILS

TOTAL AREA OF THE SITE	IN SQMT		
PLR/FMB AREA	367.00		
DOCUMENT AREA	355.67		
SUPER IMPOSED PLOT AREA	347.83		
PARTICULARS	FSI (sqmt)	NON FSI(sqmt)	TOTAL (sqmt)
AREA OF THE PRO. BLDG -STILT	-	189.11	189.11
AREA OF THE PRO. BLDG -FF	189.11	-	189.11
AREA OF THE PRO. BLDG -SF	189.11	-	189.11
AREA OF THE PRO. BLDG -HEAD ROOM	-	22.60	22.60
TOTAL AREA	378.22	211.71	589.93
PLOT COVERAGE - (P.C.) %	51.53		
FLOOR SPACE INDEX - (FSI)	1.087		

APPLICANT

1.Mr.S.PRABHAKAR S/o Mr.P.SUNDARARAJU

2.Mrs.S.SHARMILA W/o Mr.S.PRABHAKAR

REG.STRUCTURAL ENGINEER

Er N. PRAVEEN KUMAR, ME.,

CREATIVE CONSTRUCTION

Structural Engineer / Chartered Engineer

Govt.HNTDA Reg.Structural Engineer-I(14/2023)

MOBILE:7502330468, 6380345365

MAIL:creativeconstructionhosur@gmail.com

REGISTER ENGINEER

Er N. PRAVEEN KUMAR, ME.,

CREATIVE CONSTRUCTION


Structural Engineer / Chartered Engineer

Govt.HNTDA Reg.Engineer-II(11/2020)


Govt.HNTDA Reg.Construction Engineer-(25/2020)

MOBILE:7502330468, 6380345365


MAIL:creativeconstructionhosur@gmail.com

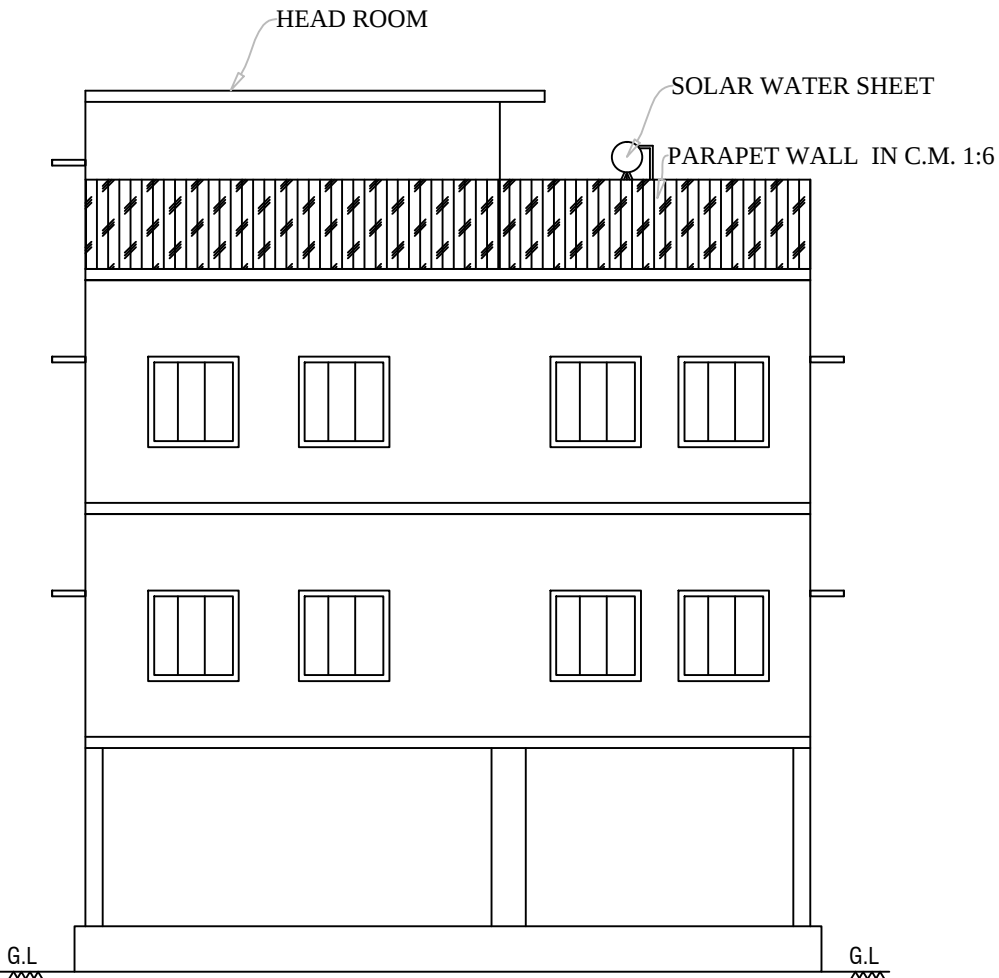


ELEVATION

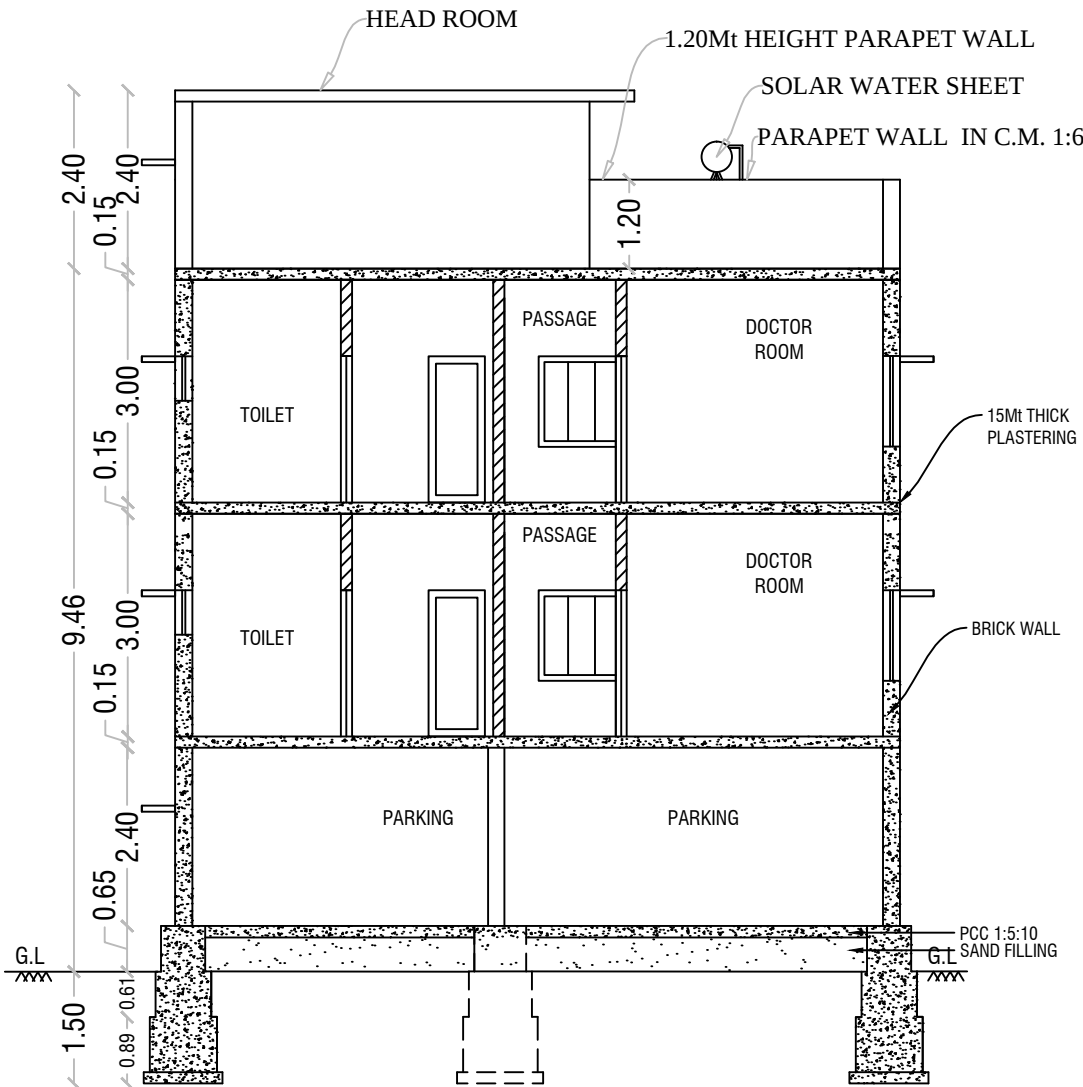


SECTION-AA

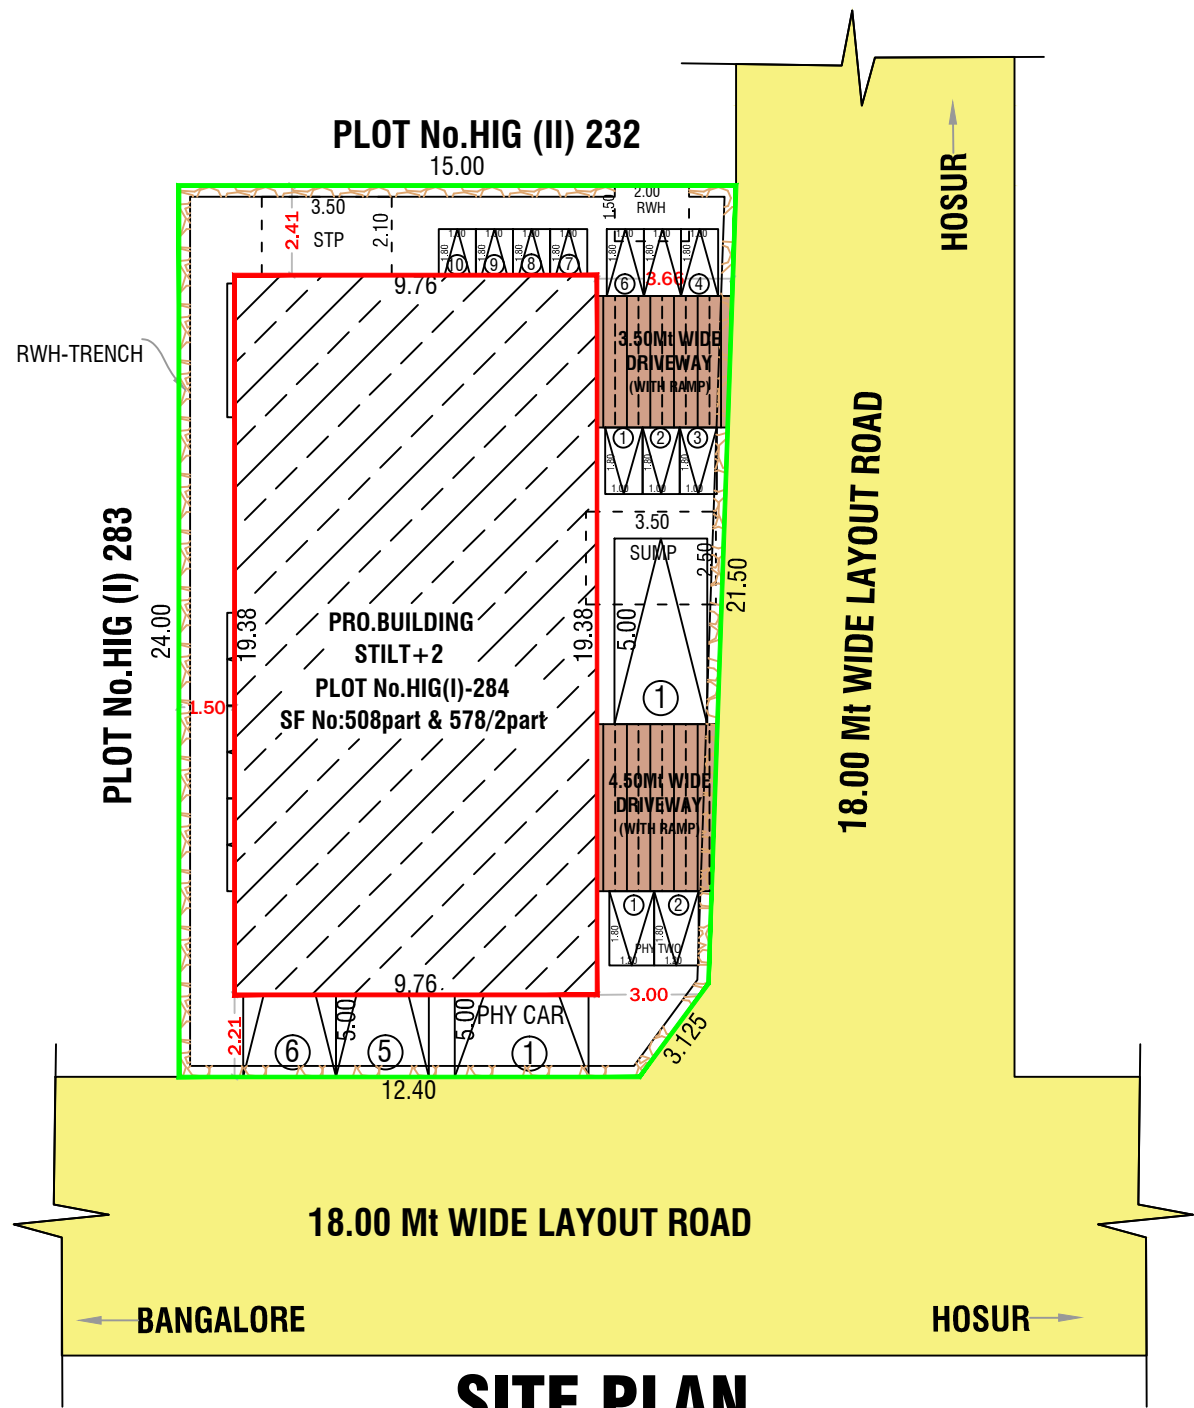


SITE PLAN
SCALE 1: 200

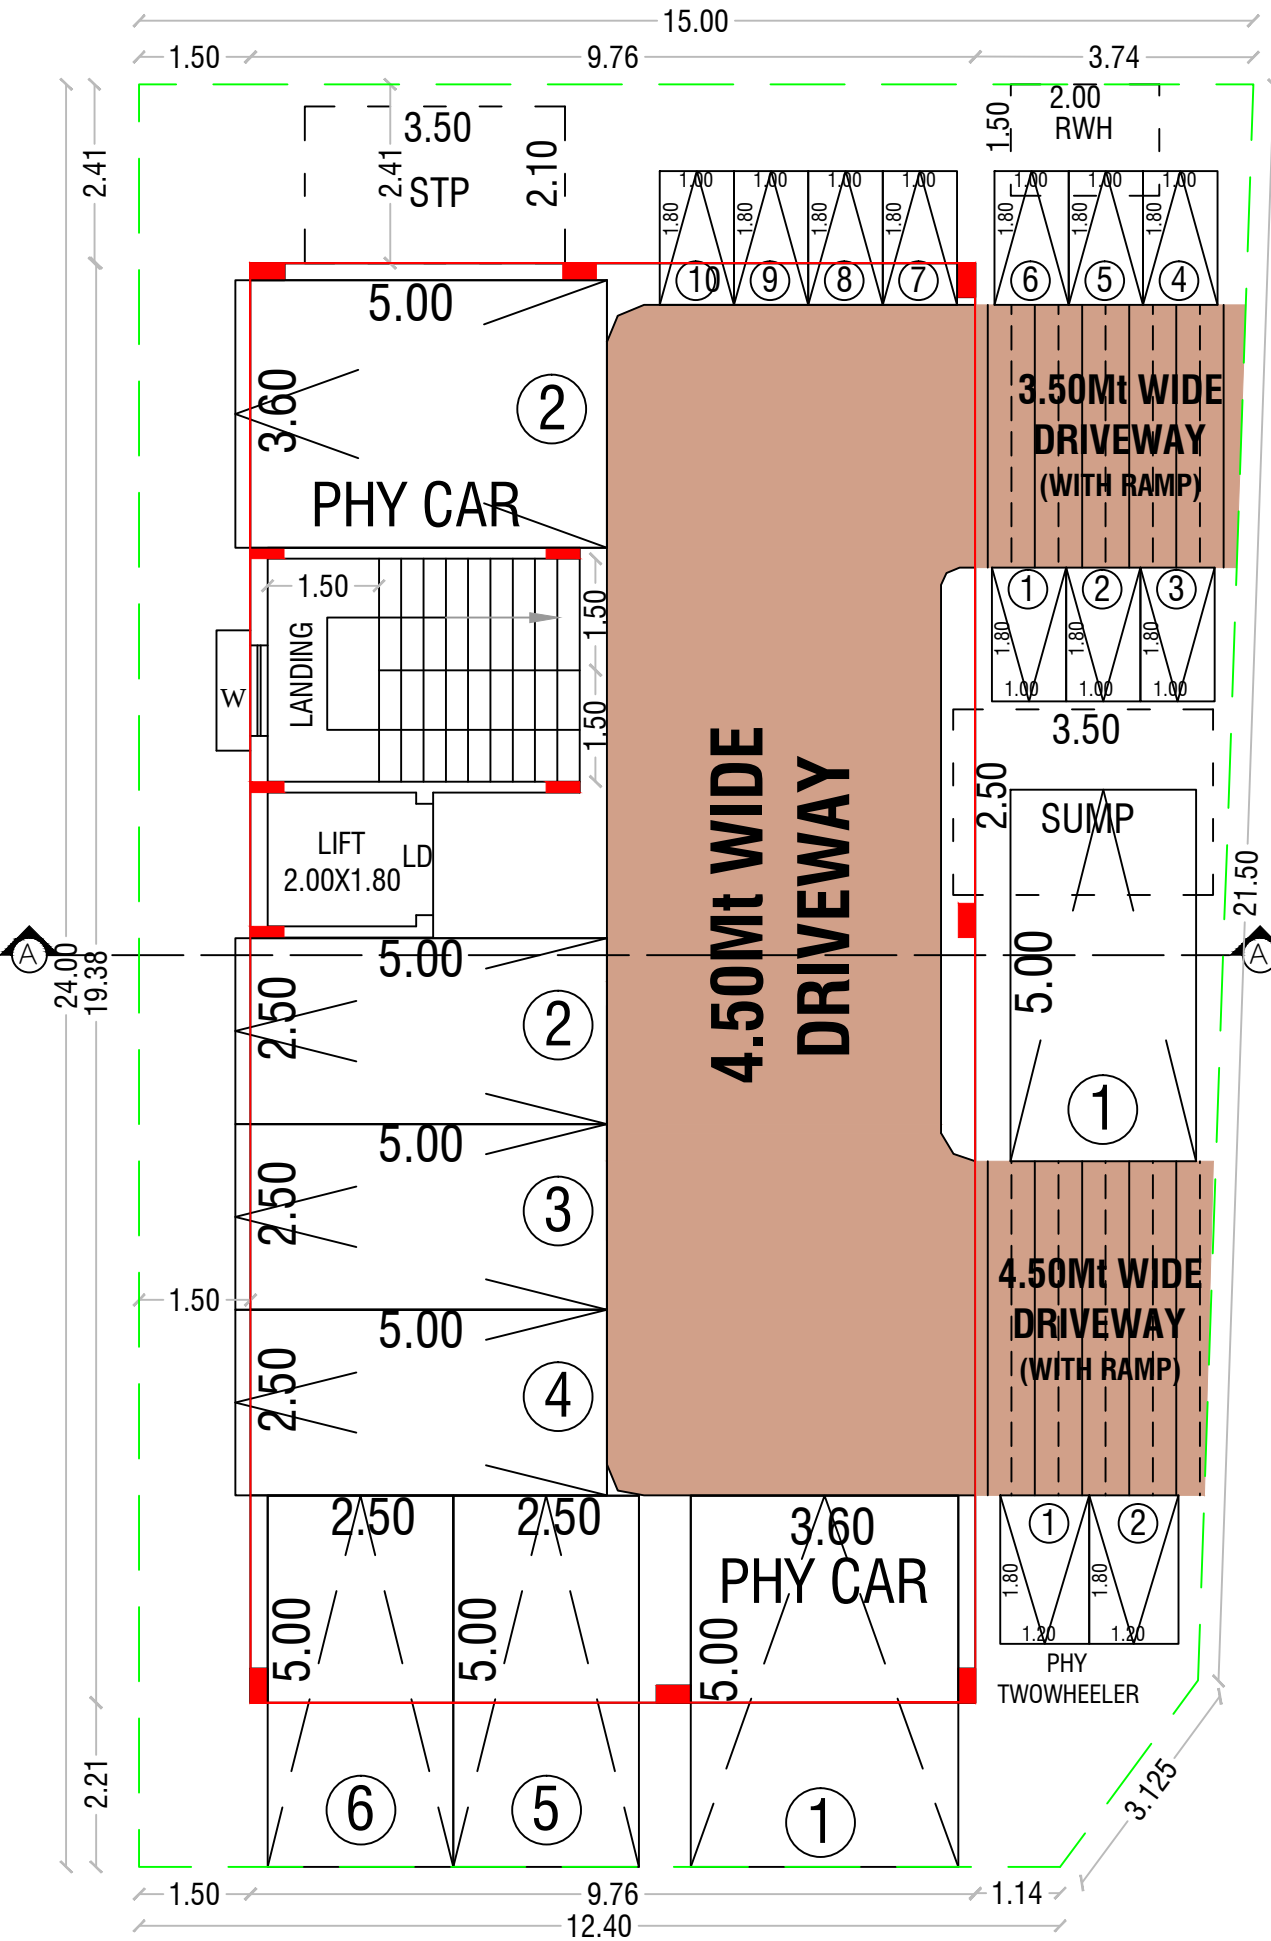


STILT FLOOR
SCALE 1: 100

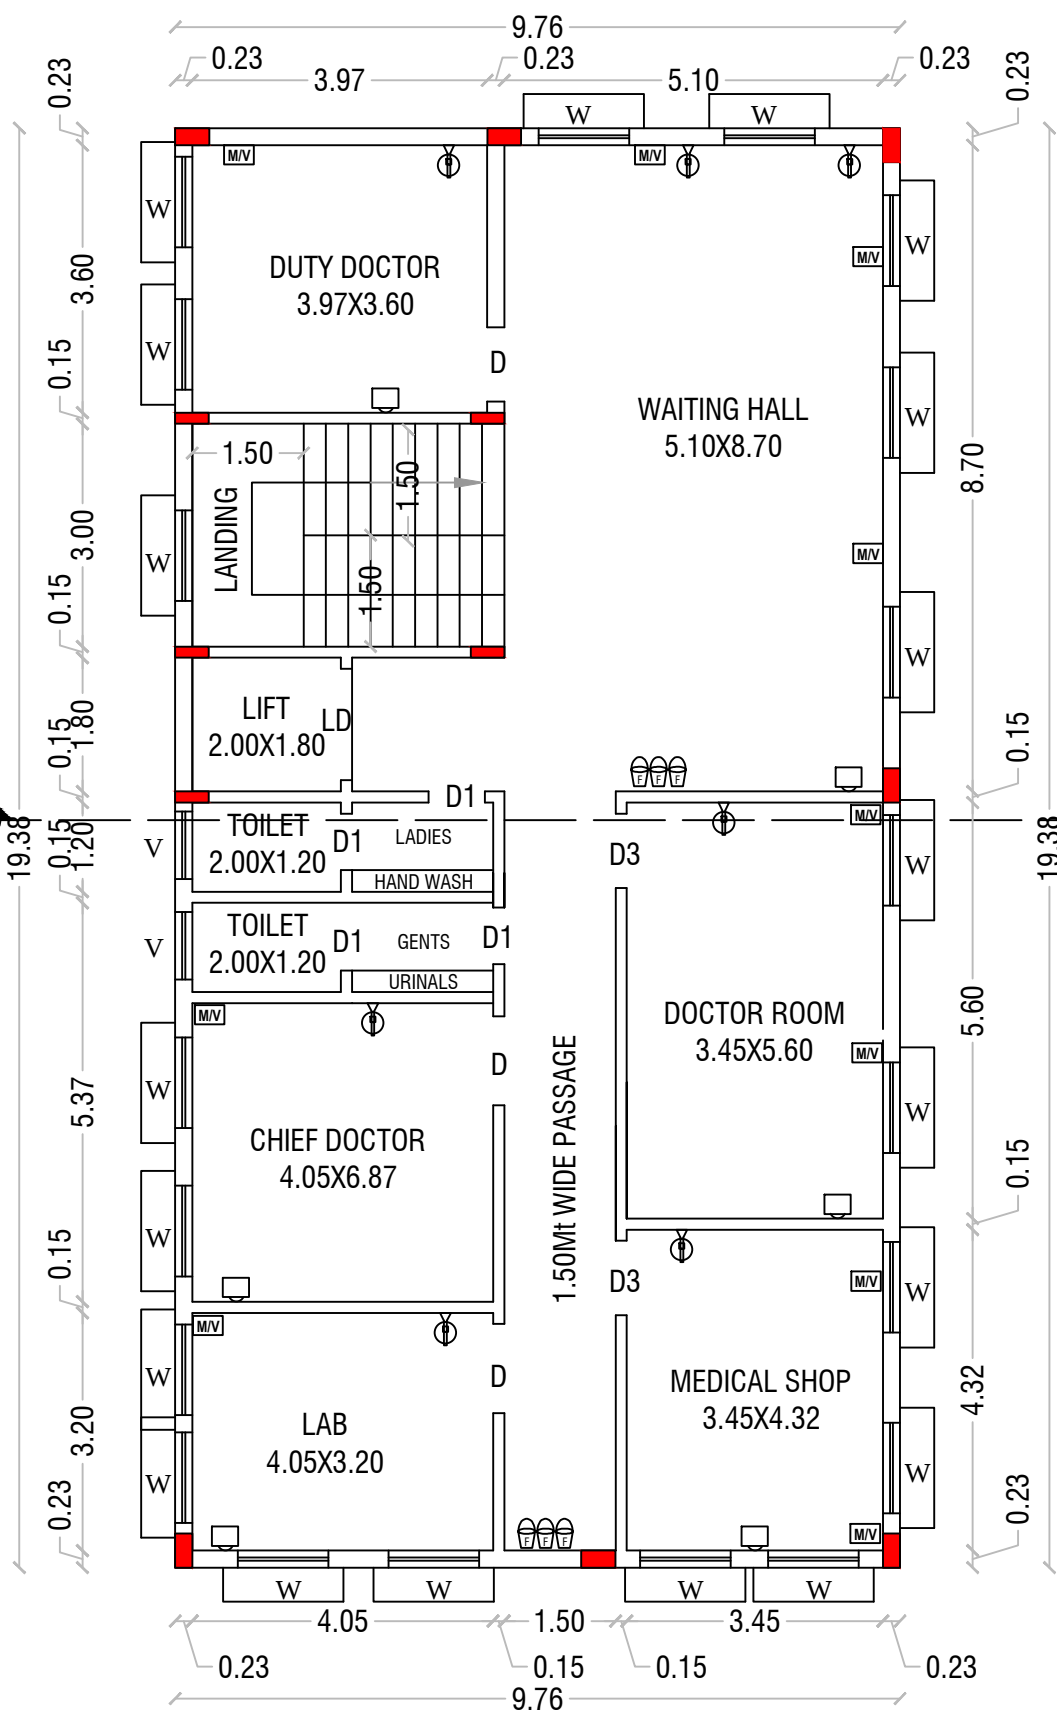


TYPICAL FIRST & SECOND
FLOOR
SCALE 1: 100

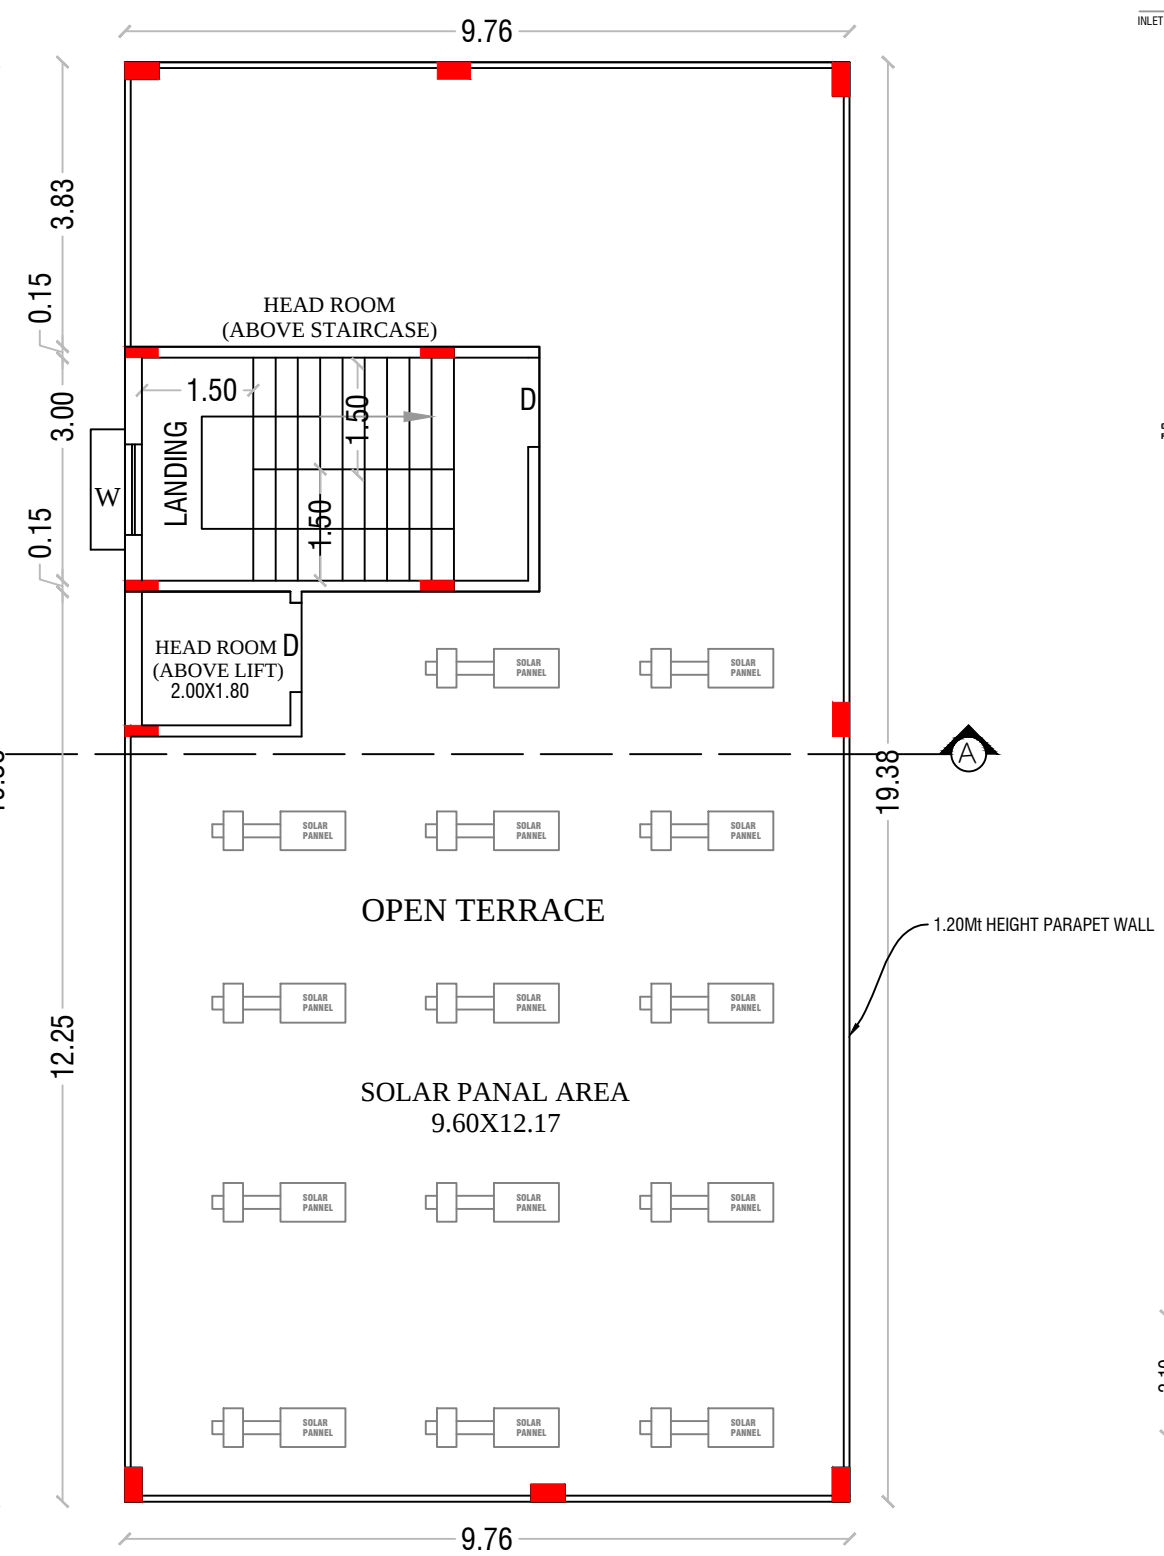


TERRACE FLOOR
SCALE 1: 100

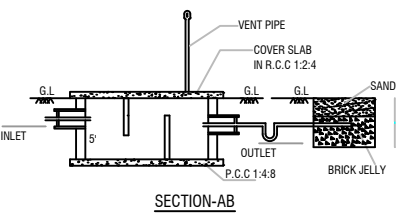


SECTION-AB

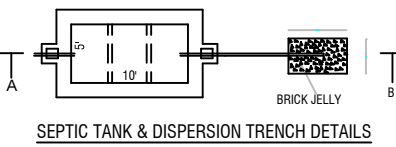


SECTION-AA

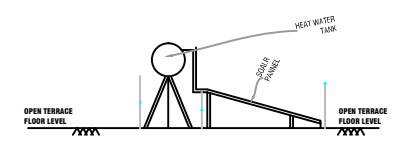


SIDE ELEVATION

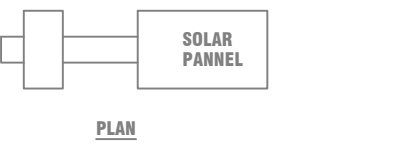


PLAN SOLAR WATER HEATER
SCALE- 1:50

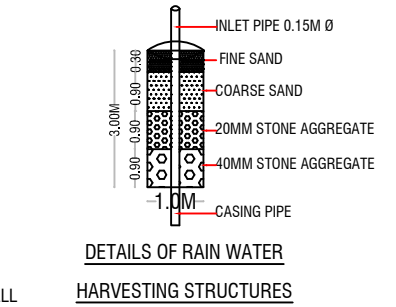

DETAILS OF RAIN WATER
HARVESTING STRUCTURES
(NOT TO SCALE)

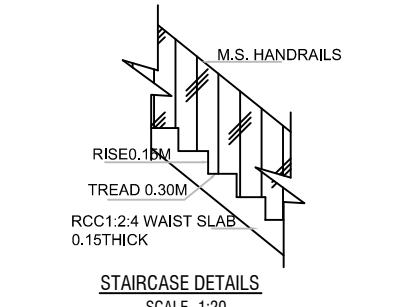


STAIRCASE DETAILS
SCALE- 1:20

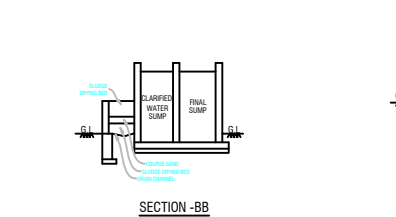


SECTION-AB



SECTION-AA

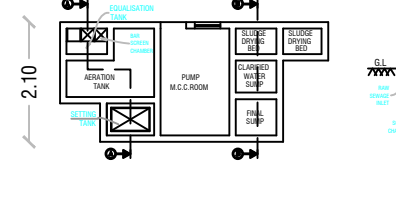

DOMESTIC EFFLUENT TREATMENT PLANT
HYDRAULIC FLOW DIAGRAM

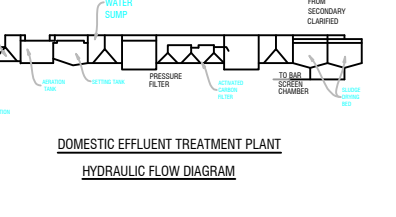

DOMESTIC EFFLUENT TREATMENT PLANT
HYDRAULIC FLOW DIAGRAM

DESCRIPTIONS

(FE) Fire Extinguisher	-	
(FA) Fire Alarm	-	
Ponds	-	
Rain Water Perculation	-	
SAND BUCKETS	-	
MECHANICAL VENTILATION	-	