




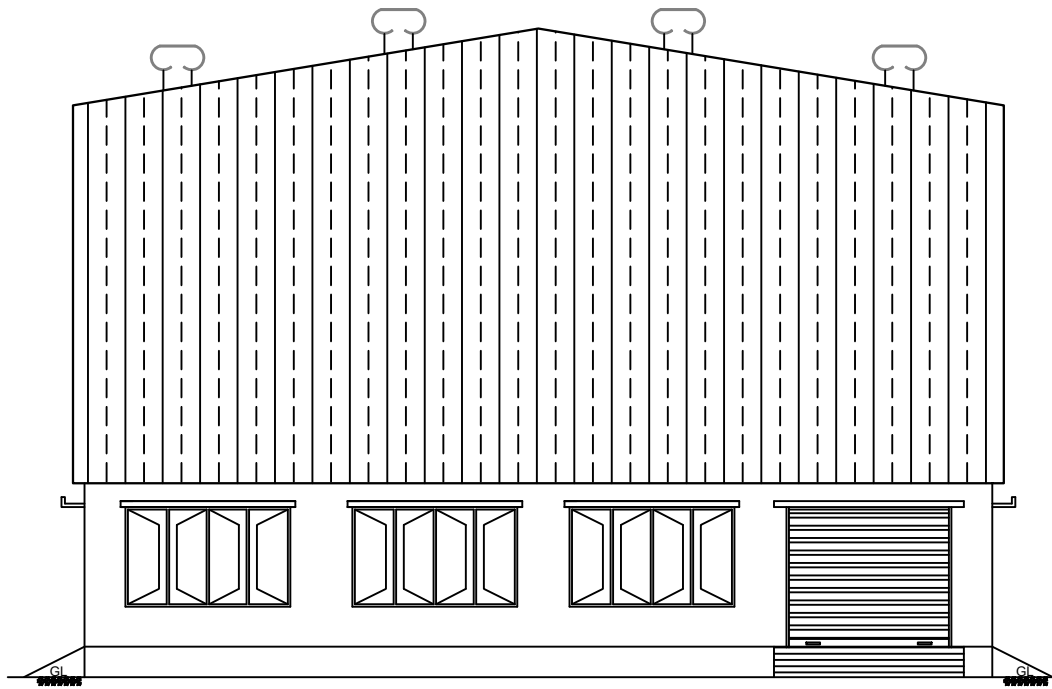


ELEVATION

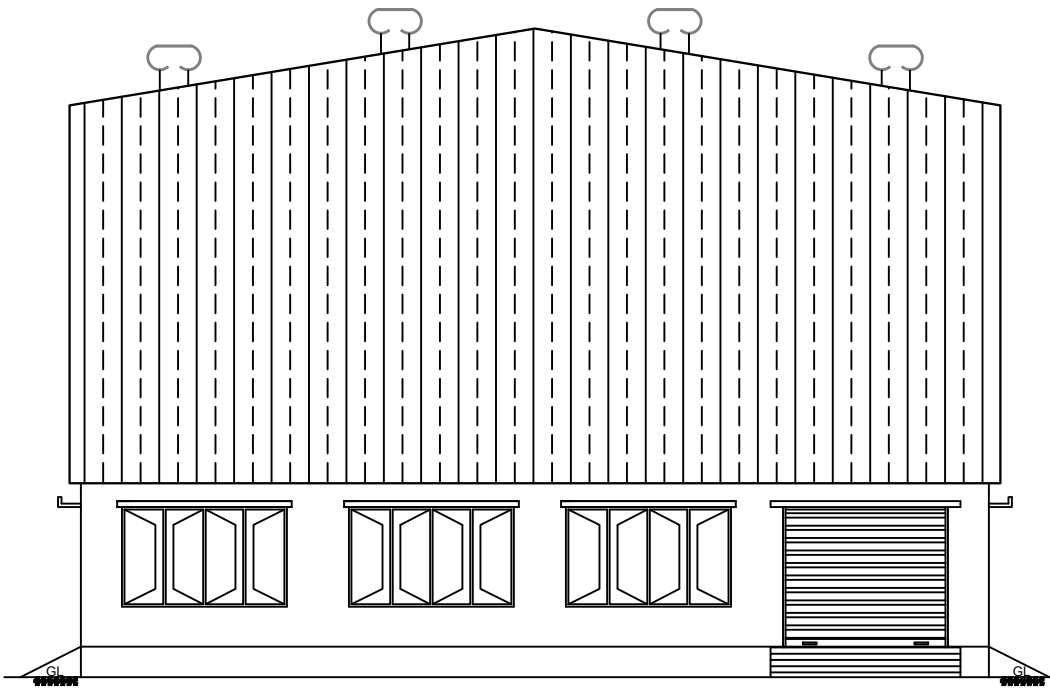


ELEVATION

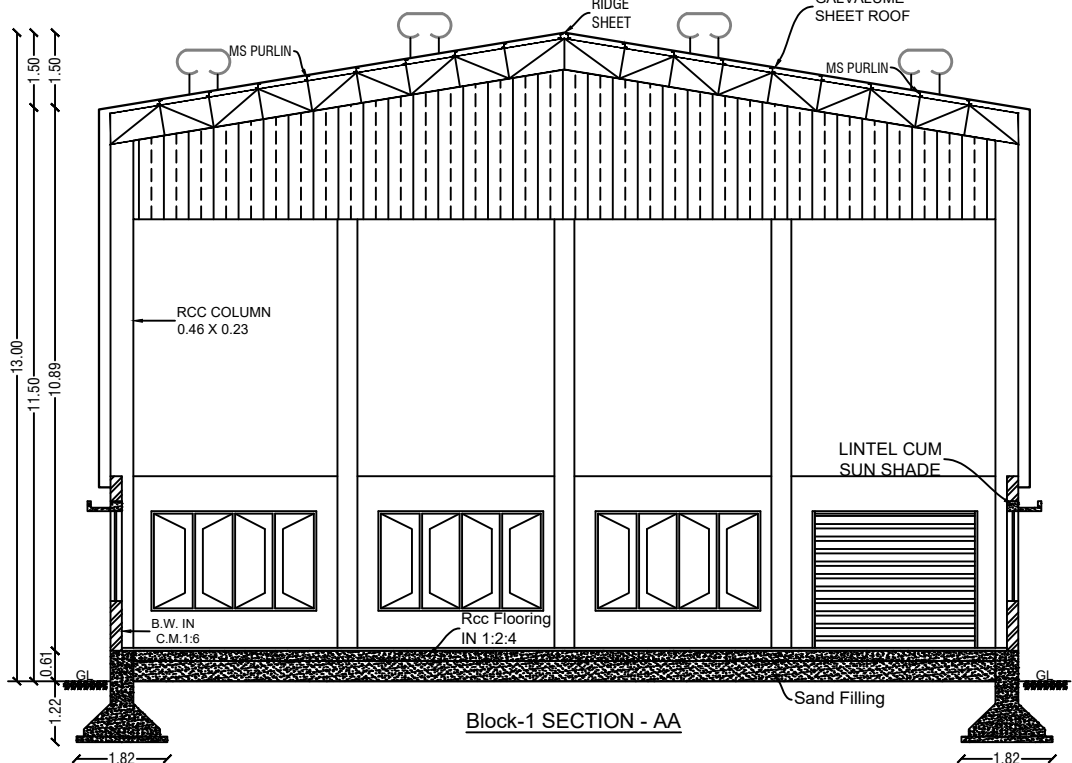


Block-1 SECTION - AA

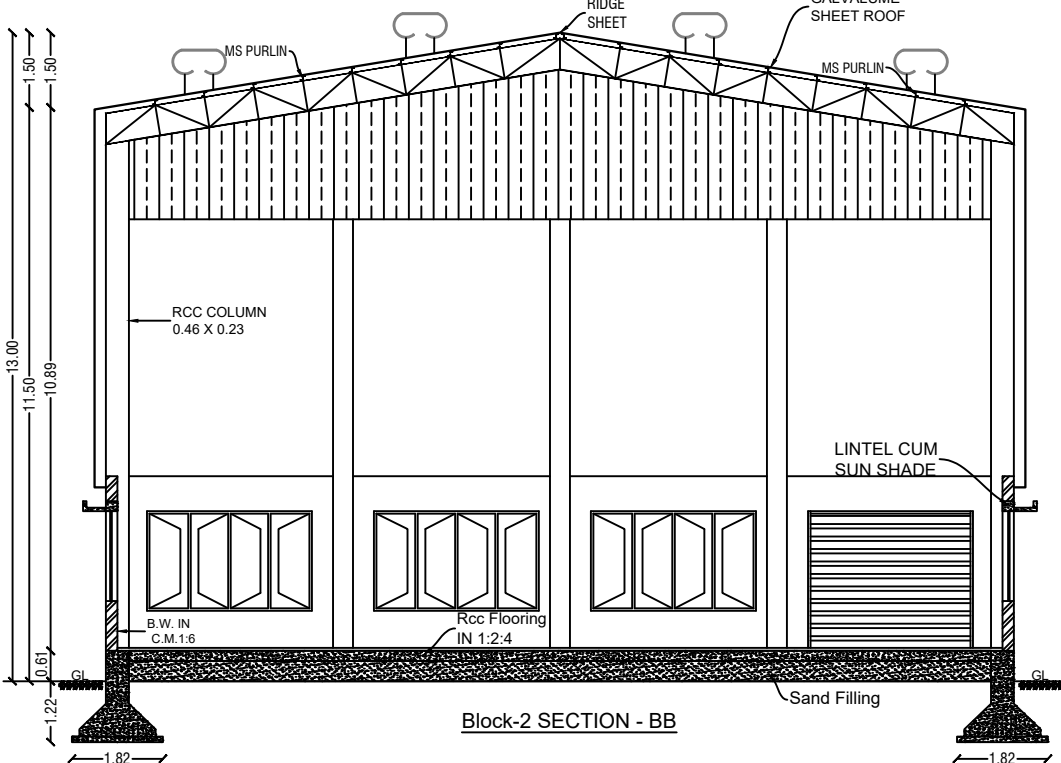

Block-2 SECTION - BB

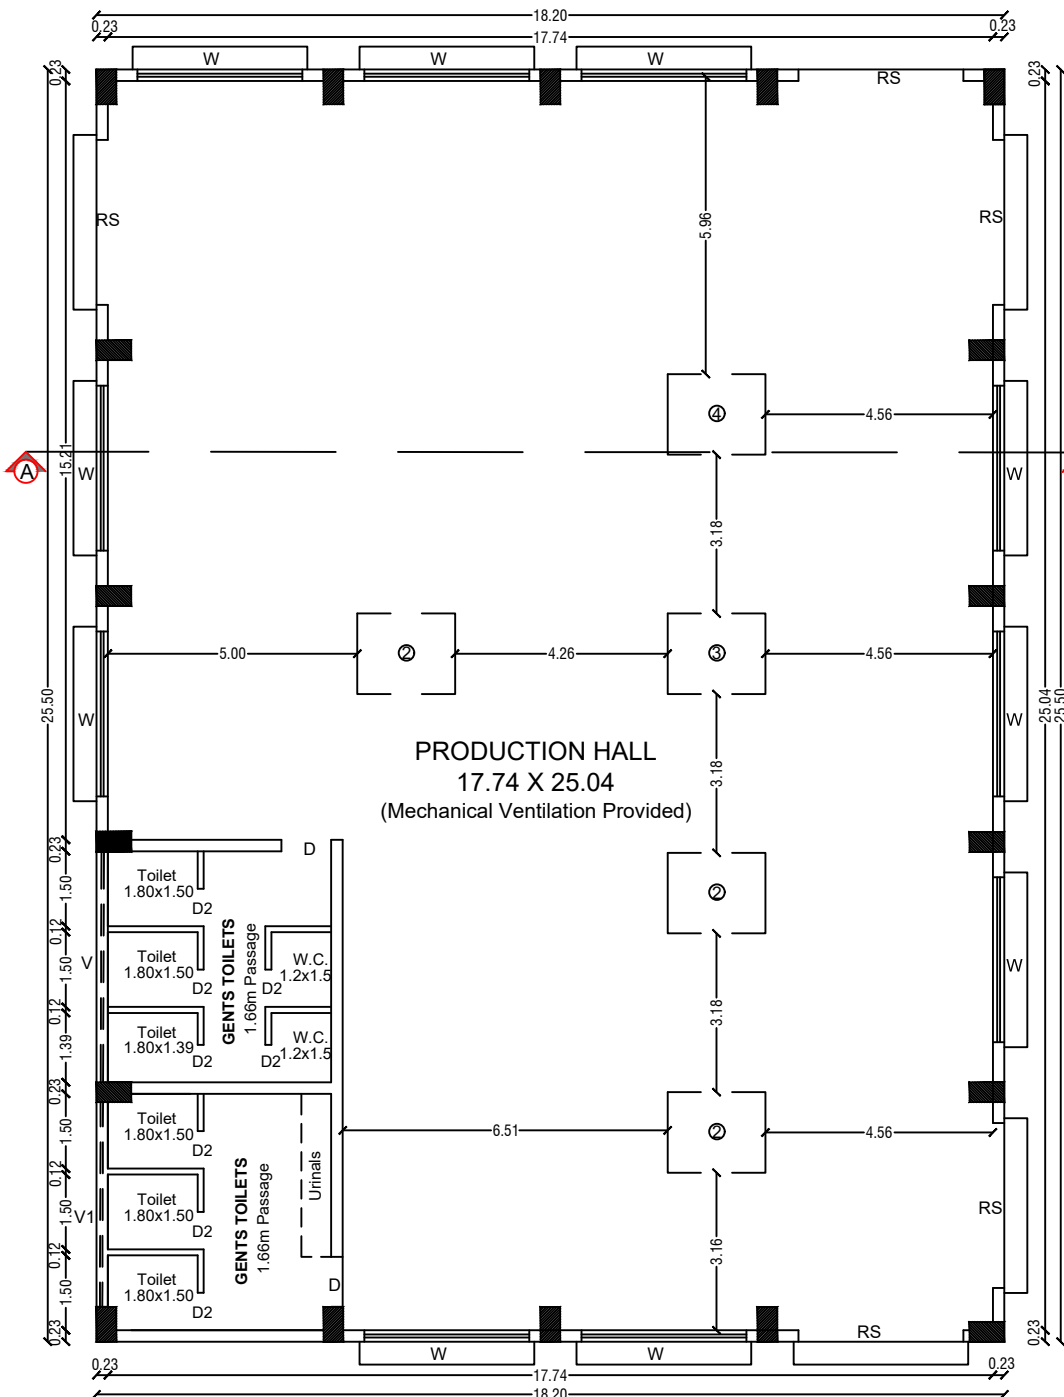


BLOCK-1 (PRODUCTION HALL PLAN)

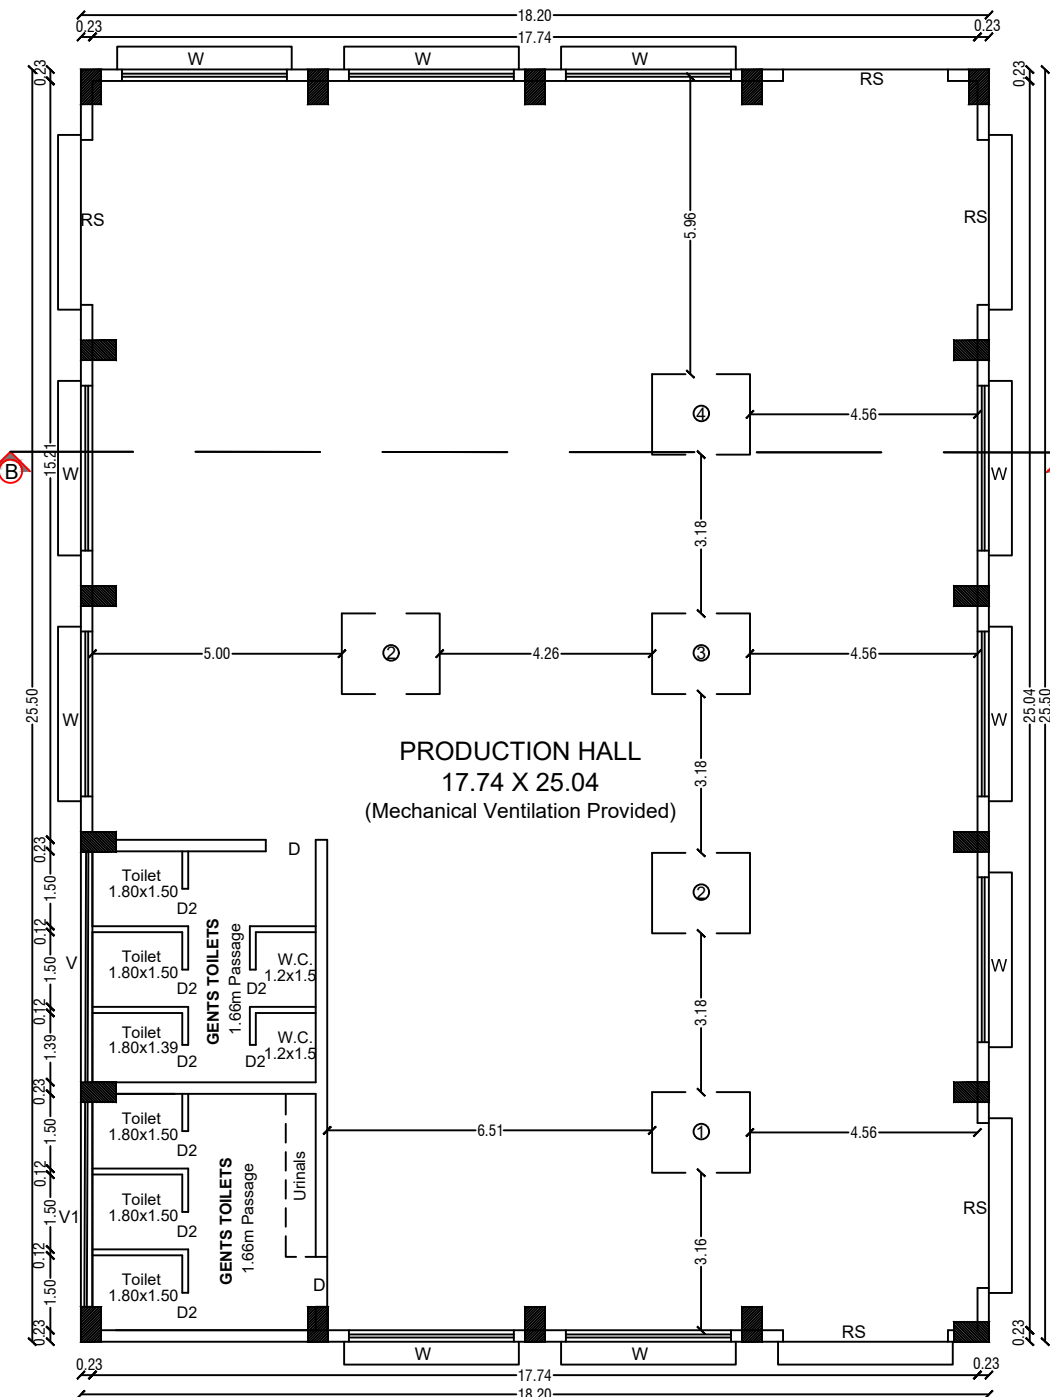


BLOCK-2 (PRODUCTION HALL PLAN)


PLAN SHOWING THE ORANGE CATEGORY INDUSTRIAL BUILDING FOR
"M/s. R.G. INDUSTRIES " (LIGHT ENGINEERING INDUSTRY EXCLUDING
FABRICATION & FORGING) AT S.F.No: 1128/3C1, 3C2, 3D1, 3D2, 3D3,
3D4, 8B1, 8B2, 8B3, 10;1129/1, 2, 3; 1130/2; 1131/4; 1142/1A,1B, 1C, 1D;
OF AYARANAPALLI VILLAGE & PANCHAYAT, SHOOLAGIRI UNION &
TALUK, KRISHNAGIRI DIST. Scale- 1:100

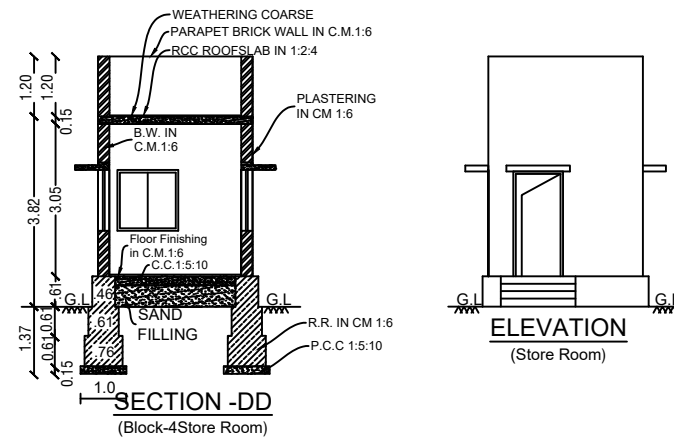


SECTION - DD
(Block-4 Store Room)

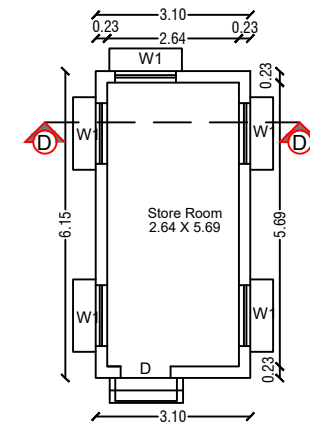


BLOCK - 4
STORE ROOM PLAN

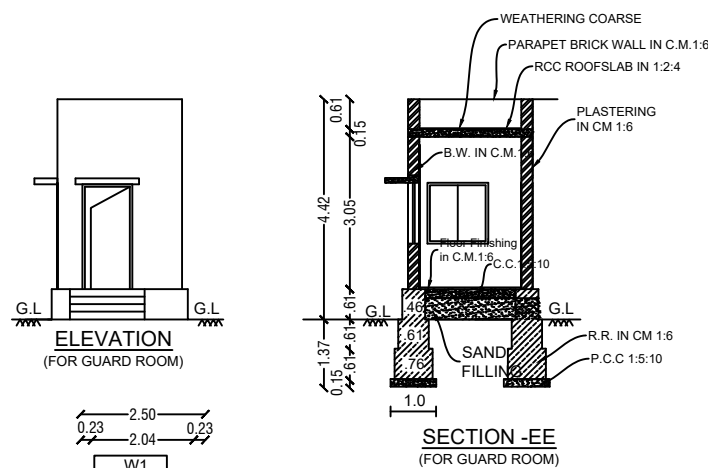

SECTION - EE
(FOR GUARD ROOM)

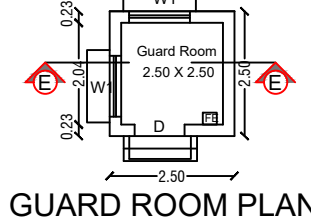

GUARD ROOM PLAN

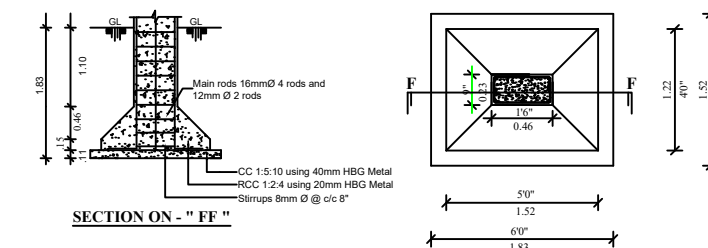


SECTION ON - " FF "

PLAN			
SCHEDULE OF JOINERIES			
RS	Rolling Shutter	3.31 X 3.50	
D	Door	1.00 X 2.10	
D1	Door	0.75 X 2.10	
W	Window	3.31 X 2.00	
W1	Window	1.22 X 1.22	


POWER DETAILS			
S.No.	MACHINERIES NAME	H.P.	Nos. TOTAL H.P.
1	UV FRP Pultrusion Machine	32.00	2 64.00
2	Thermac FRP Pultrusion Machine	40.00	4 160.00
3	Coating Machine	25.00	2 50.00
4	Rewinding Machine	11.00	2 22.00
Total Power in HP			296.00
No of Workers - 40 Nos. (Male:30, Female:10)			

AREA DETAILS	
PARTICULARS	AREA IN m ²
Area of the Block-1 : Production Hall	464.10
Area of the Block-2 : Production Hall	464.10
Area of the Block-3 : Store Room	19.07
Area of the Block-4 : Store Room	19.07
Area of the Guard Room	6.25
Total Construction Area	972.59


Applicant	Engineer

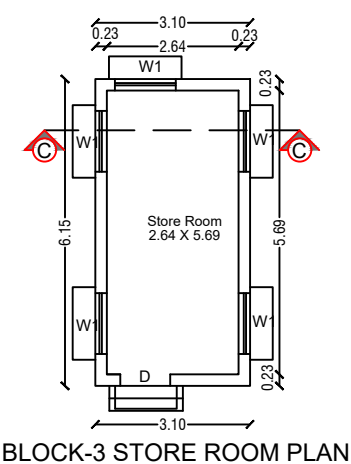


BLOCK-3 STORE ROOM PLAN

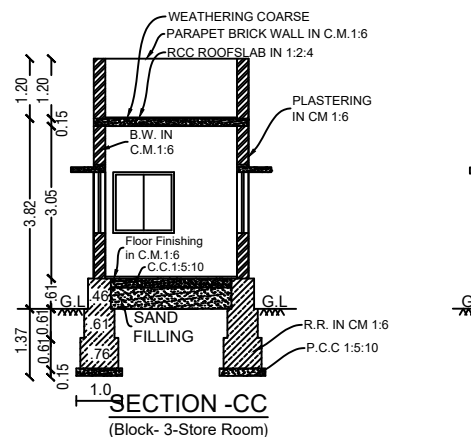


SECTION - CC
(Block-3 Store Room)

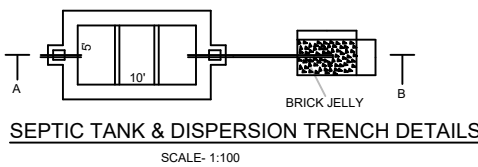


SEPTIC TANK & DISPERSION TRENCH DETAILS
SCALE: 1:100

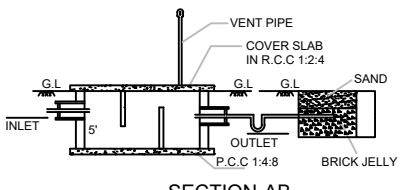


SECTION-AB

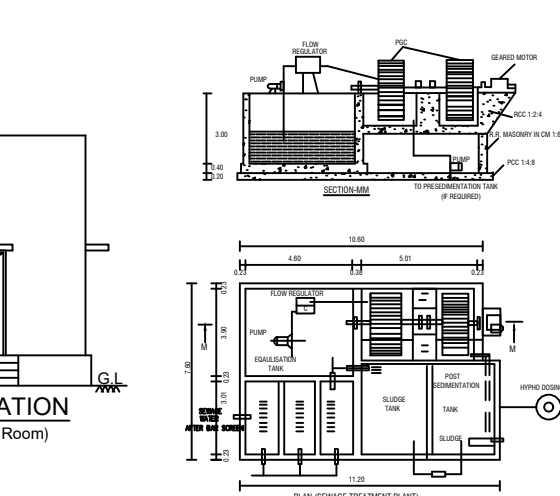

PLAN
SOLAR WATER HEATER
SCALE: 1:50

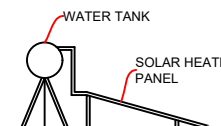

SIDE VIEW

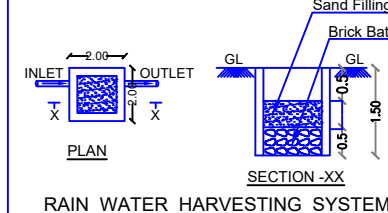

RAIN WATER HARVESTING SYSTEM

SITE APPROVAL

ROC No:SWP/BPA/123508/2024, DATE:29/02/2024

SITE BOUNDARY EAR MARKED AS '1 TO 36' AND
NUMBERED AS **L.P/D.D.T.C.P (K.D) No: 35/2024**

SITE APPROVAL ISSUED


TECHNICAL APPROVAL

ROC No:SWP/BPA/123508/2024, DATE:29/02/2024

BUILDING PLAN NUMBERED

AS **B.P/D.D.T.C.P (K.D)No: 21/2024**

PLANNING PERMISSION ISSUED

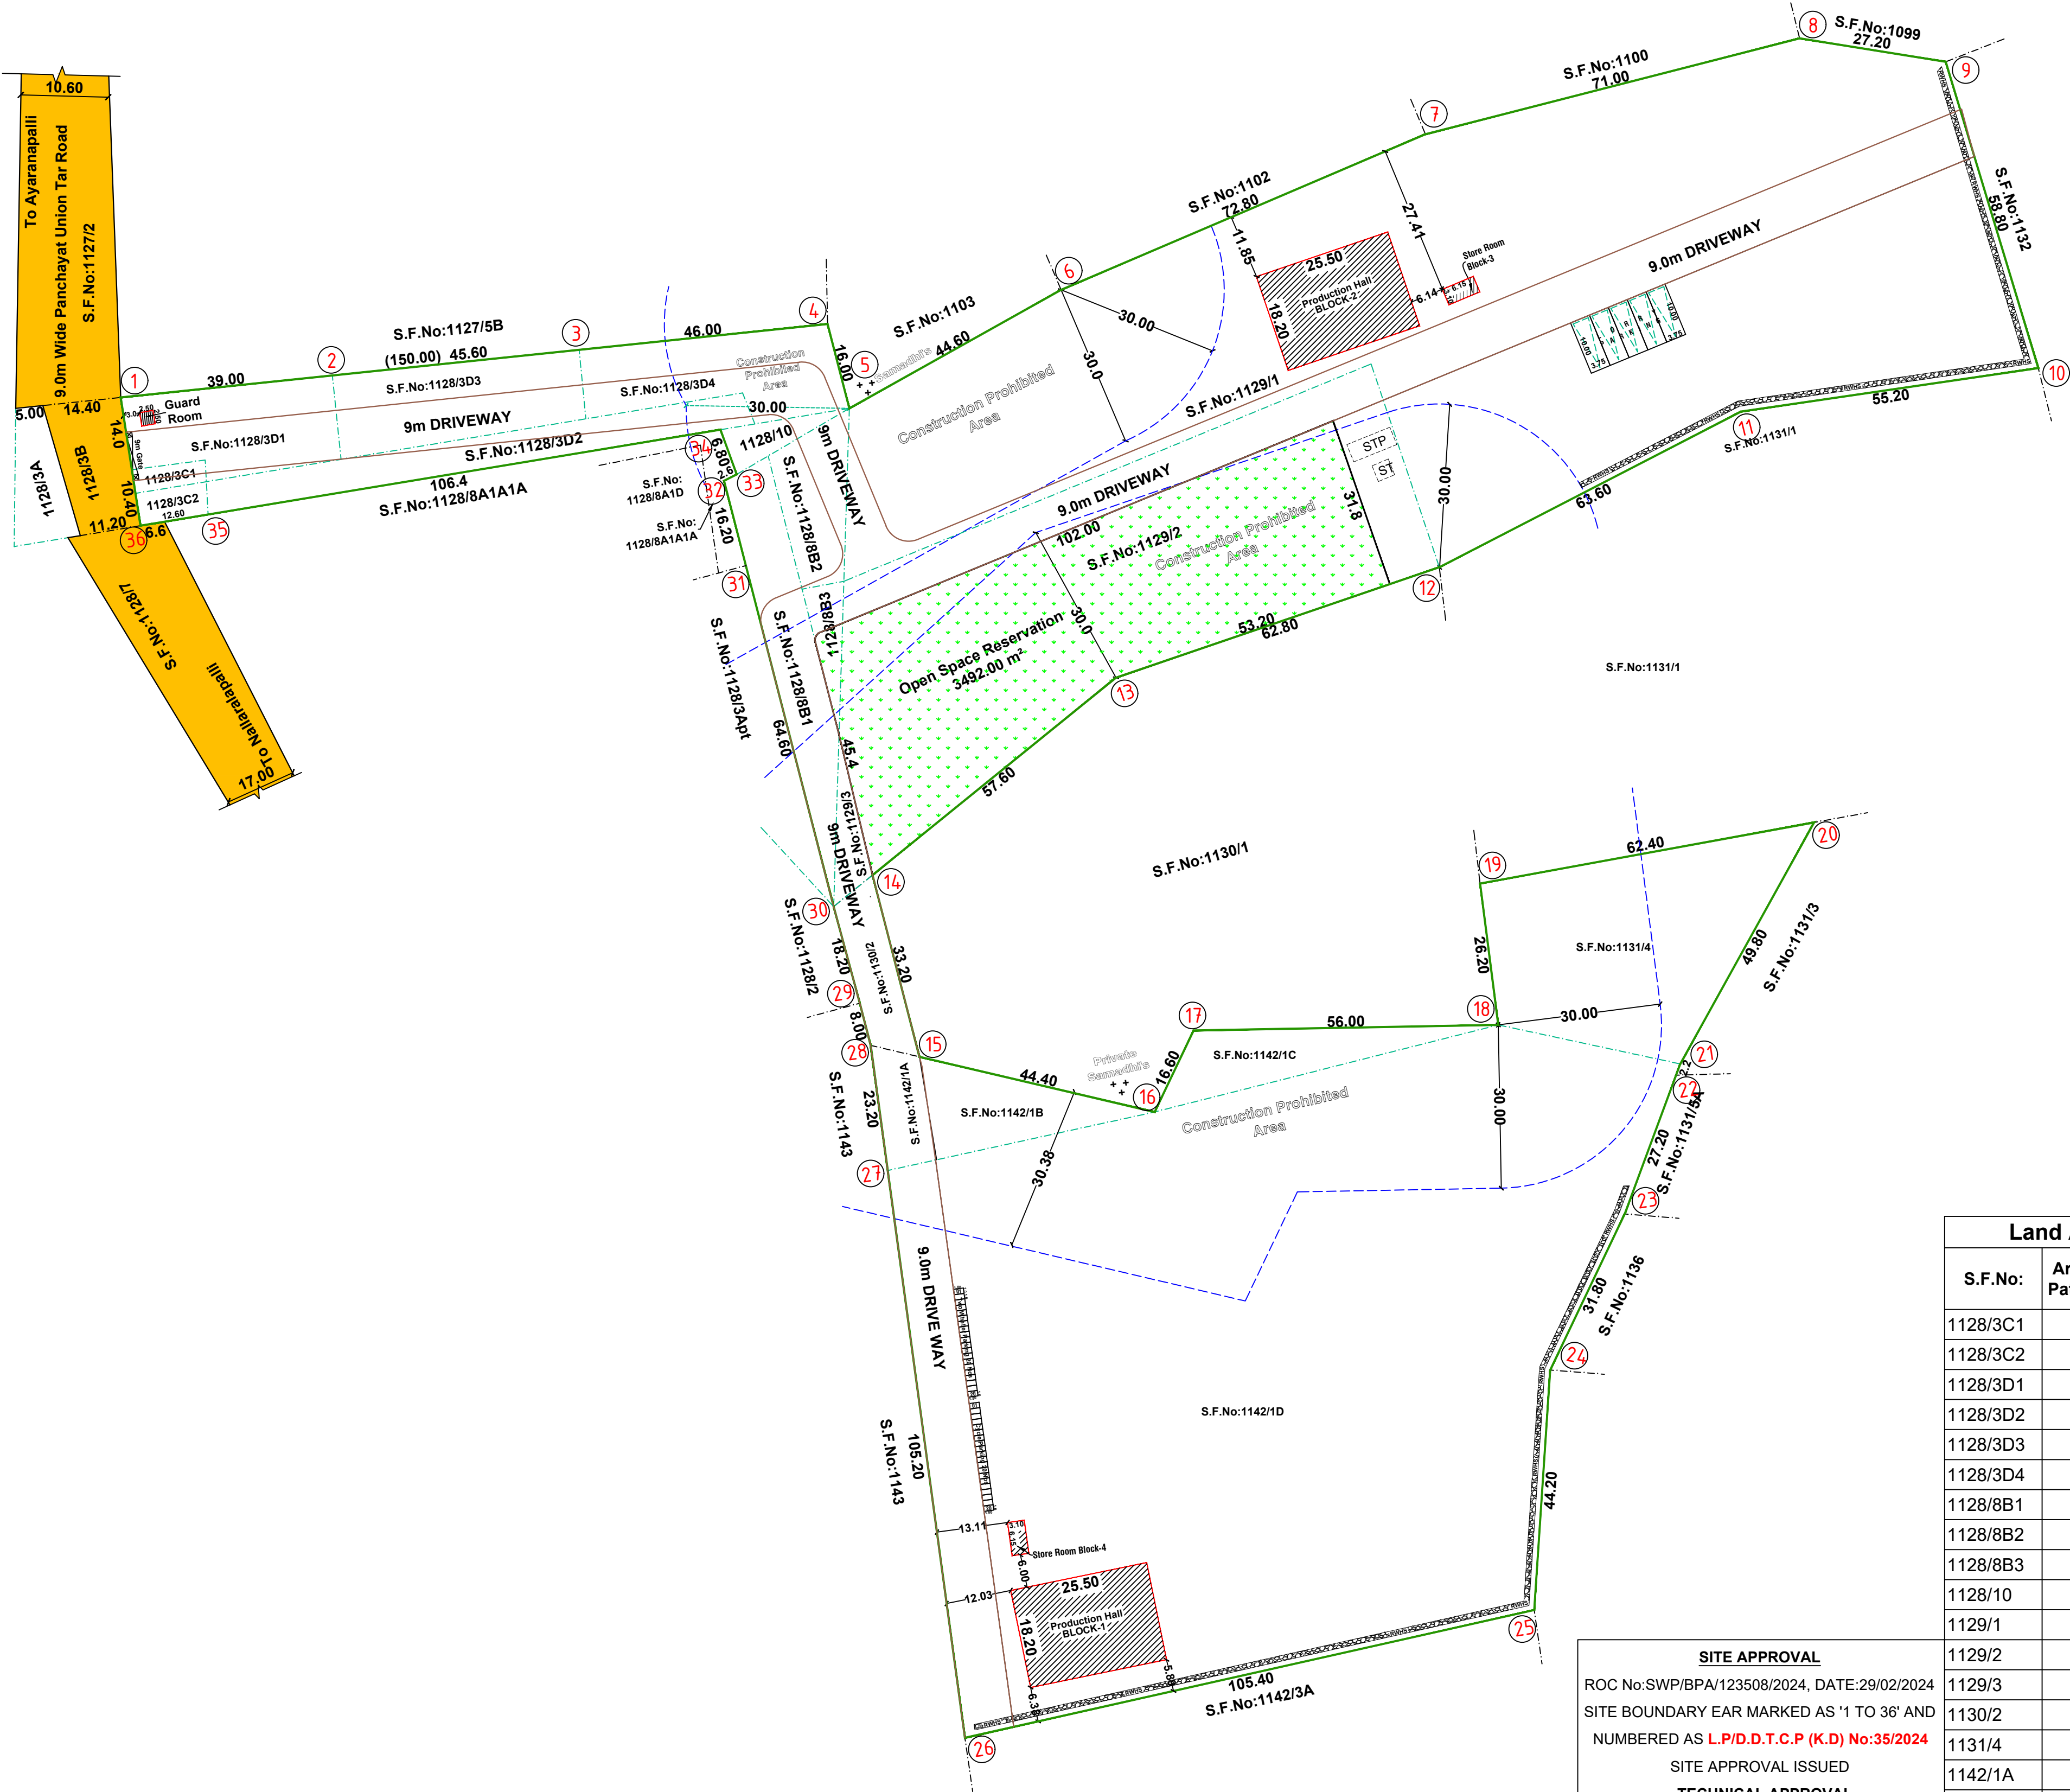

SITE APPROVAL
ROC No:SWP/BPA/123508/2024, DATE:29/02/2024
SITE BOUNDARY EAR MARKED AS '1 TO 36' AND
NUMBERED AS **L.P/D.D.T.C.P (K.D) No:35/2024**
SITE APPROVAL ISSUED
TECHNICAL APPROVAL
ROC No:SWP/BPA/123508/2024, DATE:29/02/2024
BUILDING PLAN NUMBERED
AS **B.P/D.D.T.C.P (K.D)No:21/2024**
PLANNING PERMISSION ISSUED

Land Area Details		
S.F.No:	Area as per Patta in Hec.	Area as per Doc. in Ac.
1128/3C1	0.00.40	0.015
1128/3C2	0.00.60	0.01
1128/3D1	0.06.07	0.15
1128/3D2	0.06.47	0.14
1128/3D3	0.06.48	0.16
1128/3D4	0.06.48	0.18
1128/8B1	0.05.94	0.15
1128/8B2	0.03.04	0.075
1128/8B3	0.01.02	0.025
1128/10	0.00.81	0.02
1129/1	1.09.70	2.71
1129/2	0.51.40	1.27
1129/3	0.01.40	0.03
1130/2	0.02.50	0.06
1131/4	0.14.00	0.35
1142/1A	0.01.80	0.045
1142/1B	0.03.85	0.10
1142/1C	0.04.04	0.195
1142/1D	1.17.81	2.91
Total	3.43.81	8.595

SITE PLAN SHOWING THE ORANGE CATEGORY INDUSTRIAL BUILDING FOR "M/s. R.G. INDUSTRIES " (LIGHT ENGINEERING INDUSTRY EXCLUDING FABRICATION & FORGING) AT S.F.No: 1128/3C1, 3C2, 3D1, 3D2, 3D3, 3D4, 8B1, 8B2, 8B3, 10; 1129/1, 2, 3; 1130/2; 1131/4; 1142/1A,1B, 1C, 1D; OF AYARANAPALLI VILLAGE & PANCHAYAT, SHOOLAGIRI UNION & TALUK, KRISHNAGIRI DISTRICT.

	SITE PLAN SCALE - 1:500	COLOR INDEX	
		Site Boundry	
		Proposed Building	
		Existing Road	

Area Details			
Particulars		Sq.mt.	
Area of the Site As Per Revenue Records		34381.00	
Area of the Site As Per Document		34381.00	
Super imposed Site Area		34381.00	
Description	FSI Area	Non FSI Area	Total Built Up Area
Area of the Block-1 Production Hall	464.10	-	464.10
Area of the Block-2 Production Hall	464.10	-	464.10
Area of the Block-3 Store Room	19.07	-	19.07
Area of the Block-4 Store Room	19.07	-	19.07
Area of the Guard Room	-	6.25	6.25
Total Area	966.34	6.25	972.59
Floor Space Index - (F.S.I)			0.028

Parking Requirements		
Description	Stall Size	Provided
Lorry Parking	3.75 x 10.0	05 Nos
Two Wheeler	1.0 x 1.8	20 Nos
Cycle Parking	1.0 x 1.8	20 Nos

Open Space Reservation (OSR)	
OSR	3492.00 m ² (10.15%)

POWER DETAILS				
S.No.	MACHINERIES NAME	H.P.	Nos.	TOTAL H.P.
1	UV FRP Pultrusion Machine	32.00	2	64.00
2	Thermac FRP Pultrusion Machine	40.00	4	160.00
3	Coating Machine	25.00	2	50.00
4	Rewinding Machine	11.00	2	22.00
Total Power in HP				296.00
No of Workers - 40 Nos. (Male:30, Female:10)				

Applicant	Engineer