

PLAN SHOWING THE PROPOSED CONSTRUCTION OF GROUND FLOOR R.C.C ROOF RESIDENTIAL BUILDING IN OLD S.F NO:44/3B,
NEW S.F.NO: 543/11, PATTa NO: 1152,AT , KODAKKAL COLONY, POOLAMPATTI TOWN PANCHAYAT, EDAPPADI - TK, SALEM- DT.

APPLICANT:
Mr.D.KARTHI S/O Mr.DEVARAJAN.

SCALE 1:100
ALL DIMENSIONS ARE IN METER

AREA STATEMENT

DESCRIPTION	SQ.FT	SQ.M
AREA OF SITE	2136.63	198.50
PRO.GROUND FLOOR	742.06	68.94

FSI : 0.347 PLOT COVERAGE 34.73%

SCHEDULE OF JOINERIES

TYPE	DESCRIPTION	SIZE
MD	MAIN DOOR	1.52X2.13
D1	DOOR	0.91X2.13
D2	DOOR	0.76X2.13
O	OPEN	0.91X2.13
W	WINDOW	0.91X1.21
KW	KITCHEN WINDOW	1.21X1.21
V	VENTILATOR	0.91X0.60










APPLICANT / OWNERS SIGNATURE

[Signature]

REGISTERED ENGINEER / LICENSED SURVEYOR

[Signature]
Er. M. ARULSELVAN D.C.E.,
Licensed Building Surveyor
AS CONSTRUCTIONS,
5, Molaparai, Poolapatty - 637 107.
Idappadi (Tk), Salem (Dt).
Cell : 95976 93838

OFFICE USE ONLY

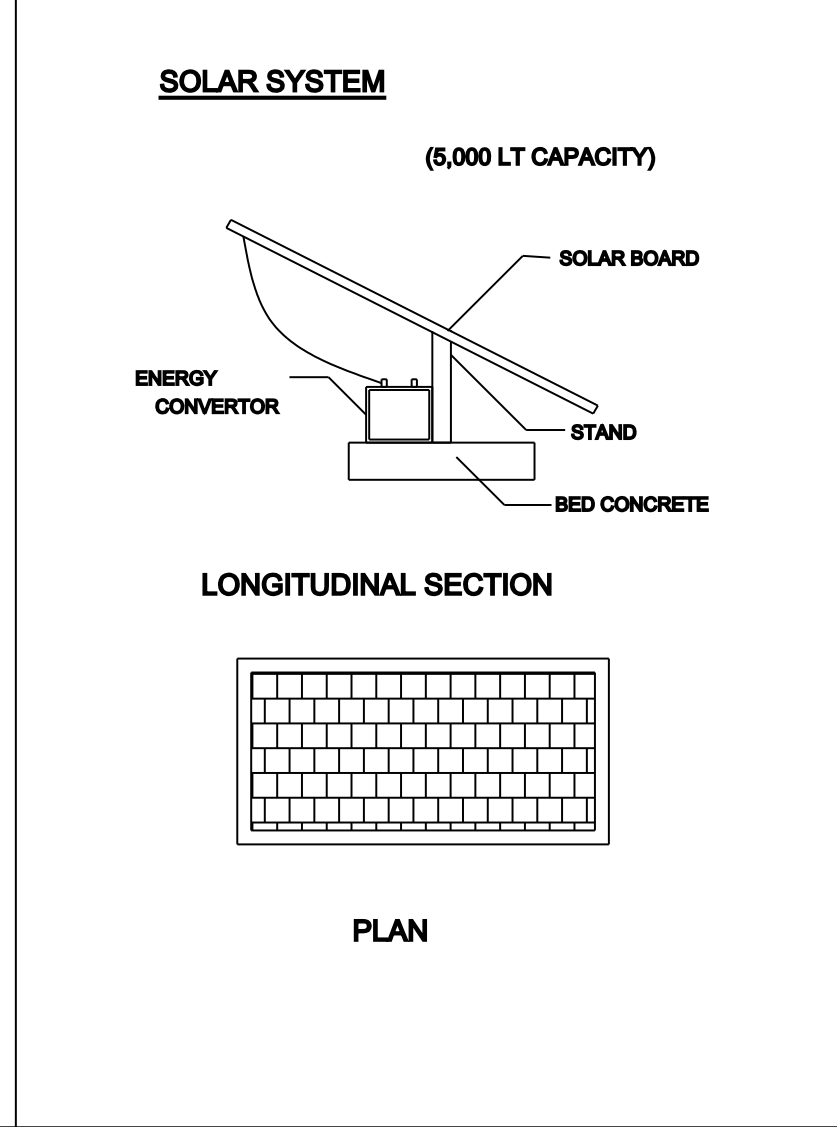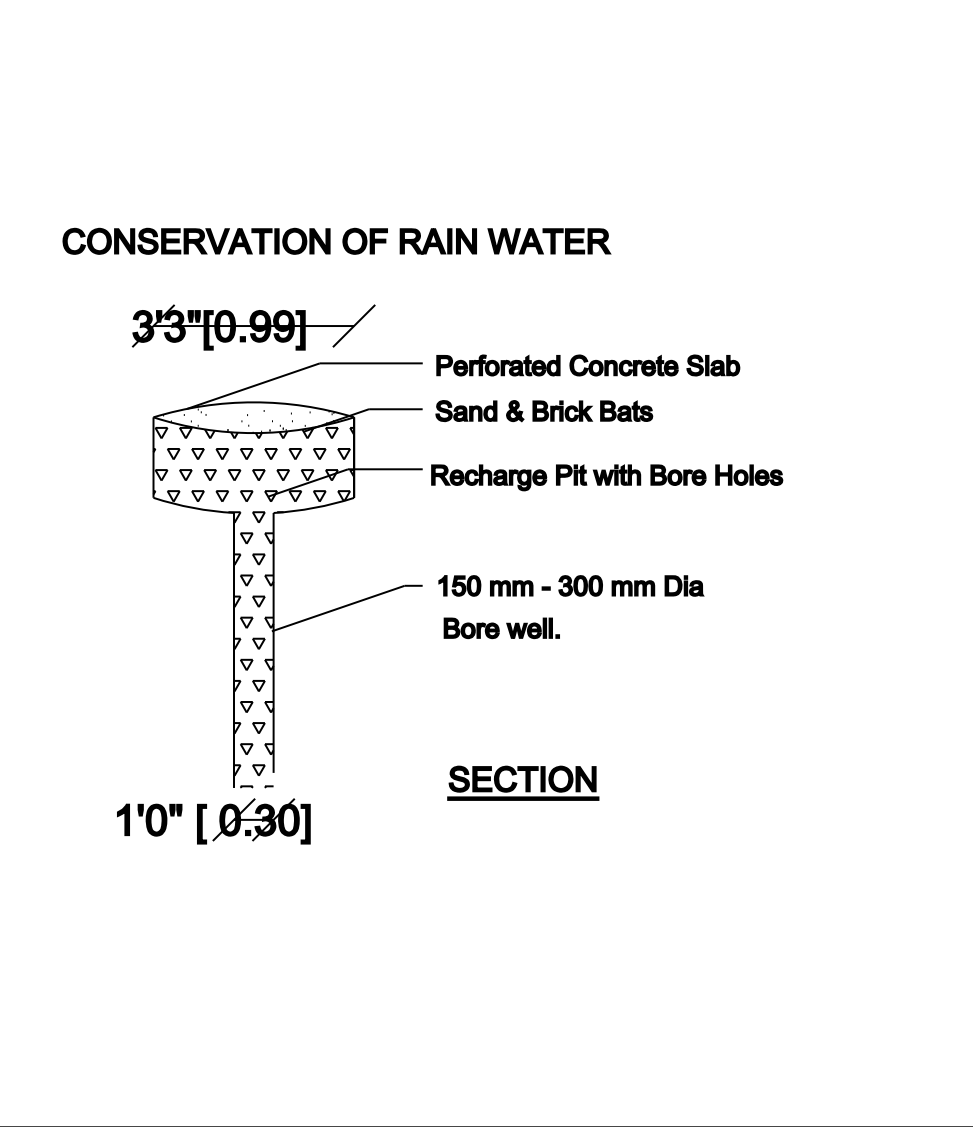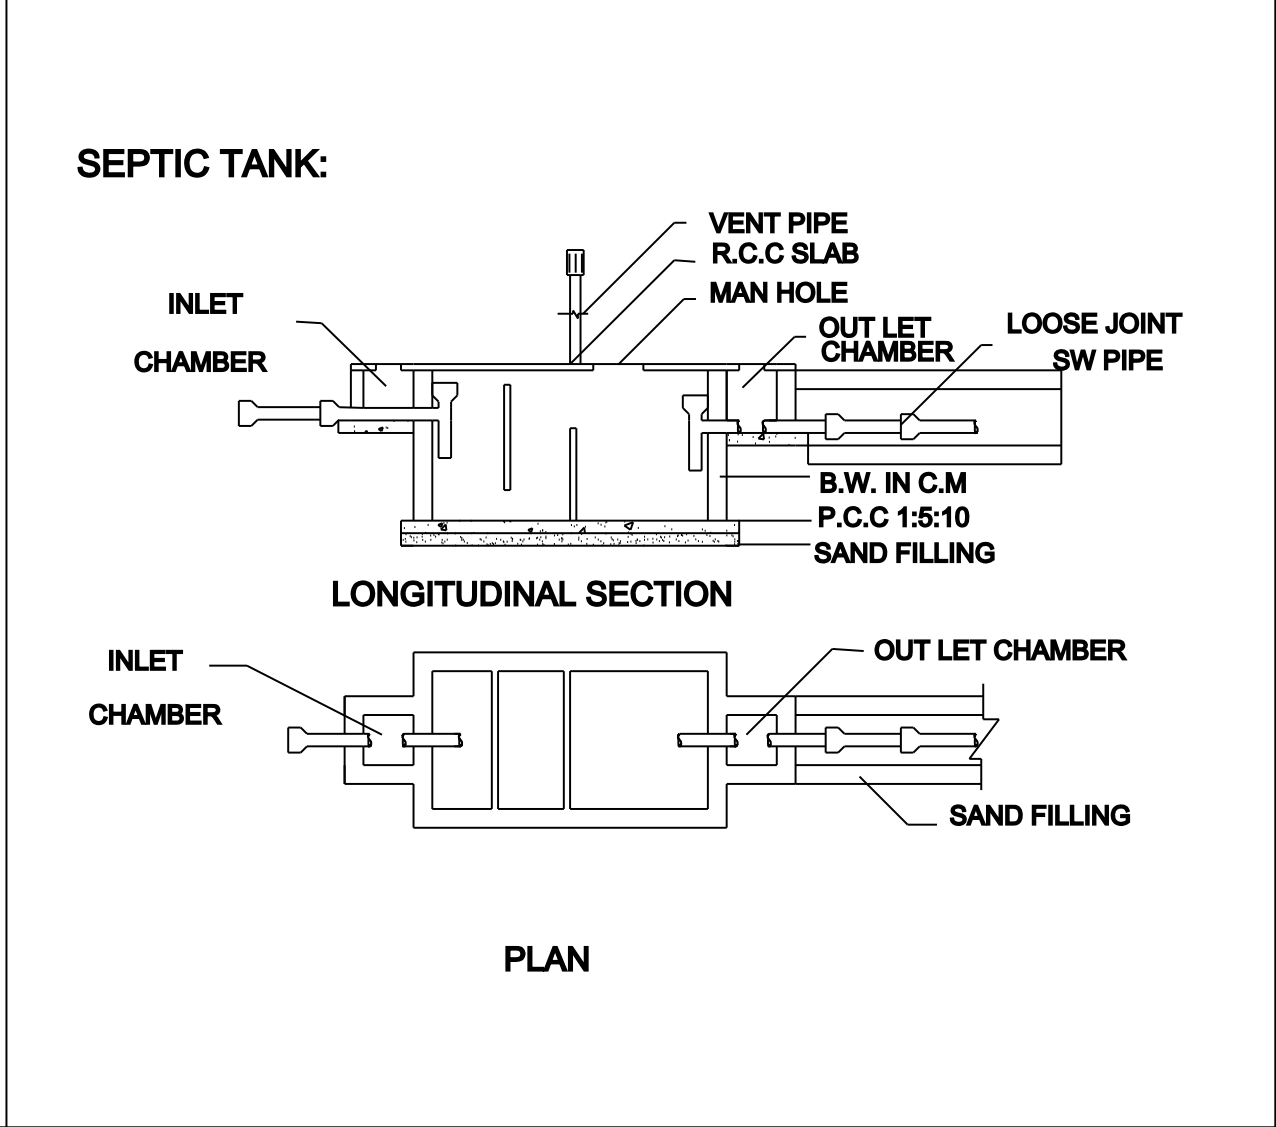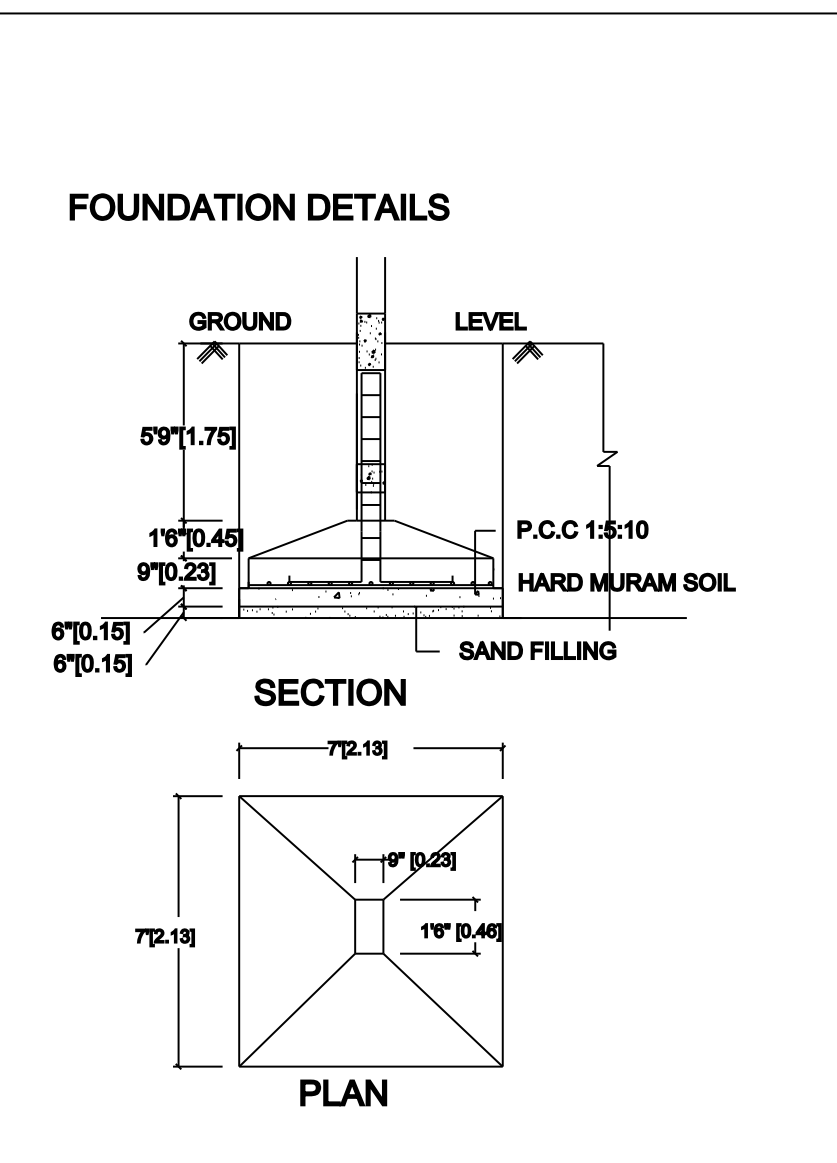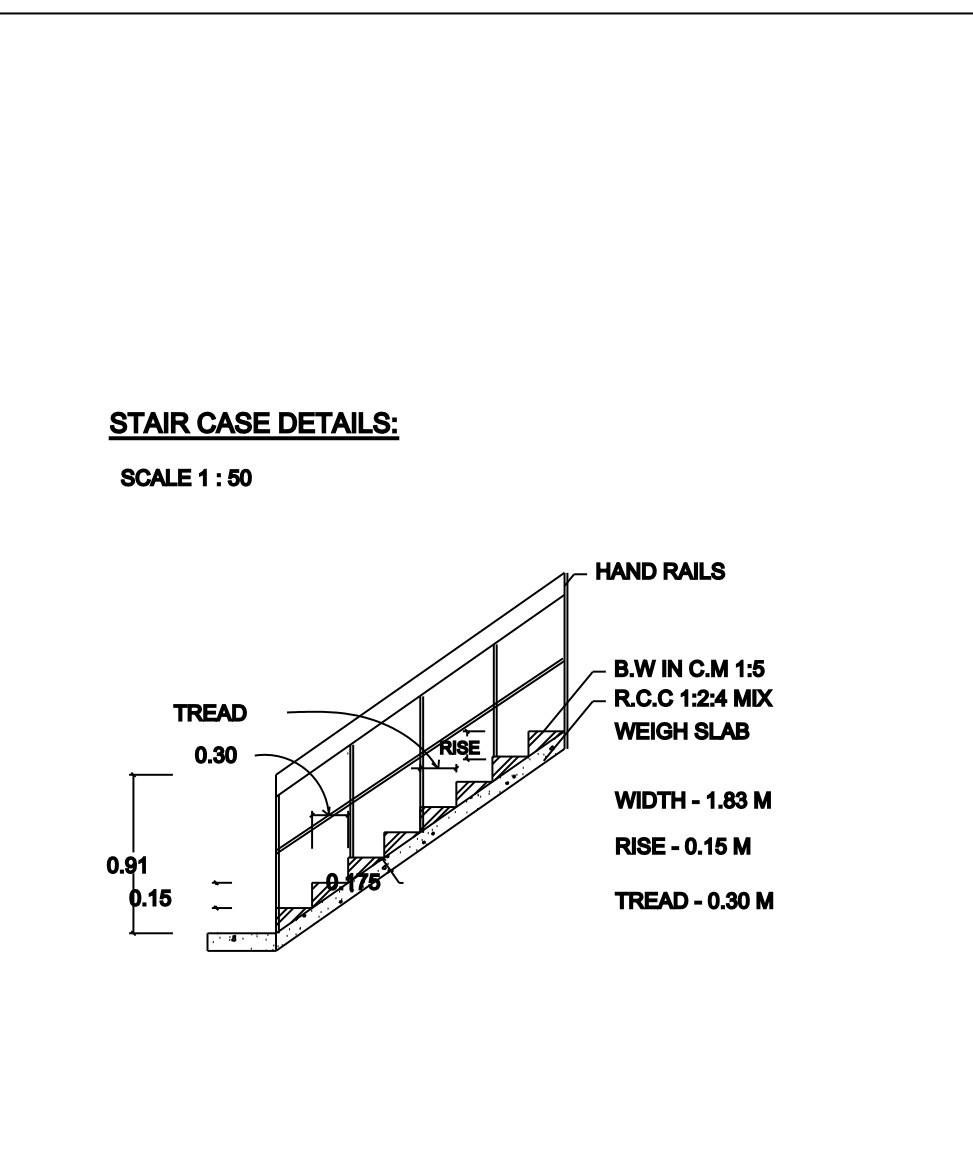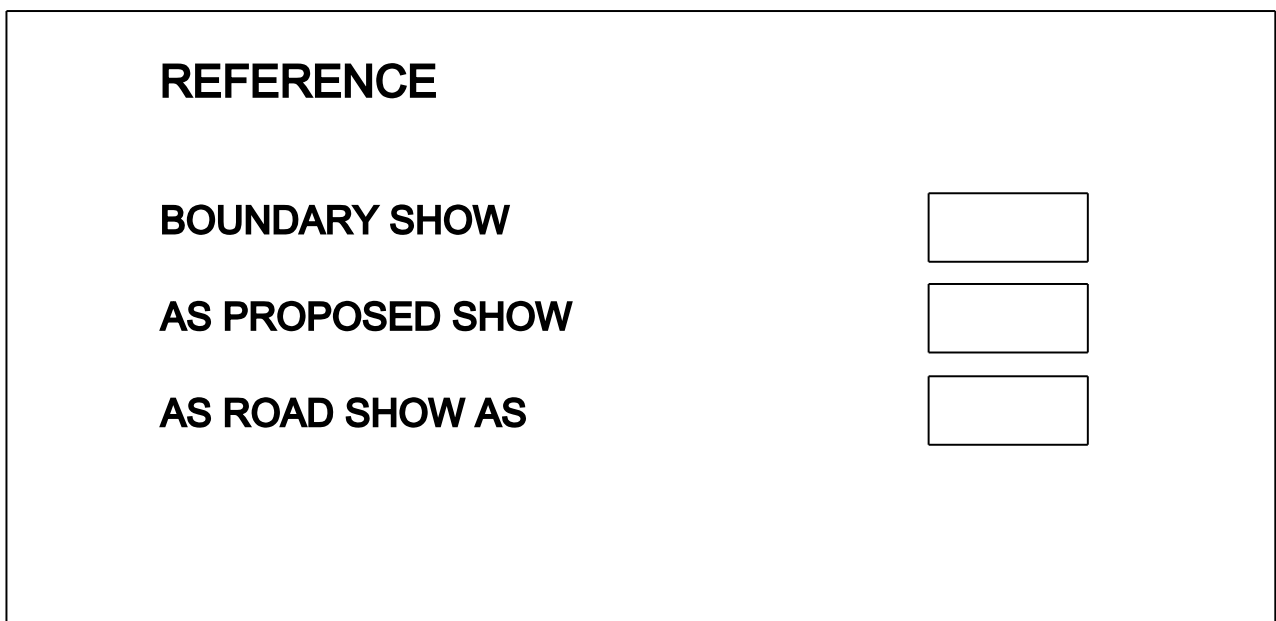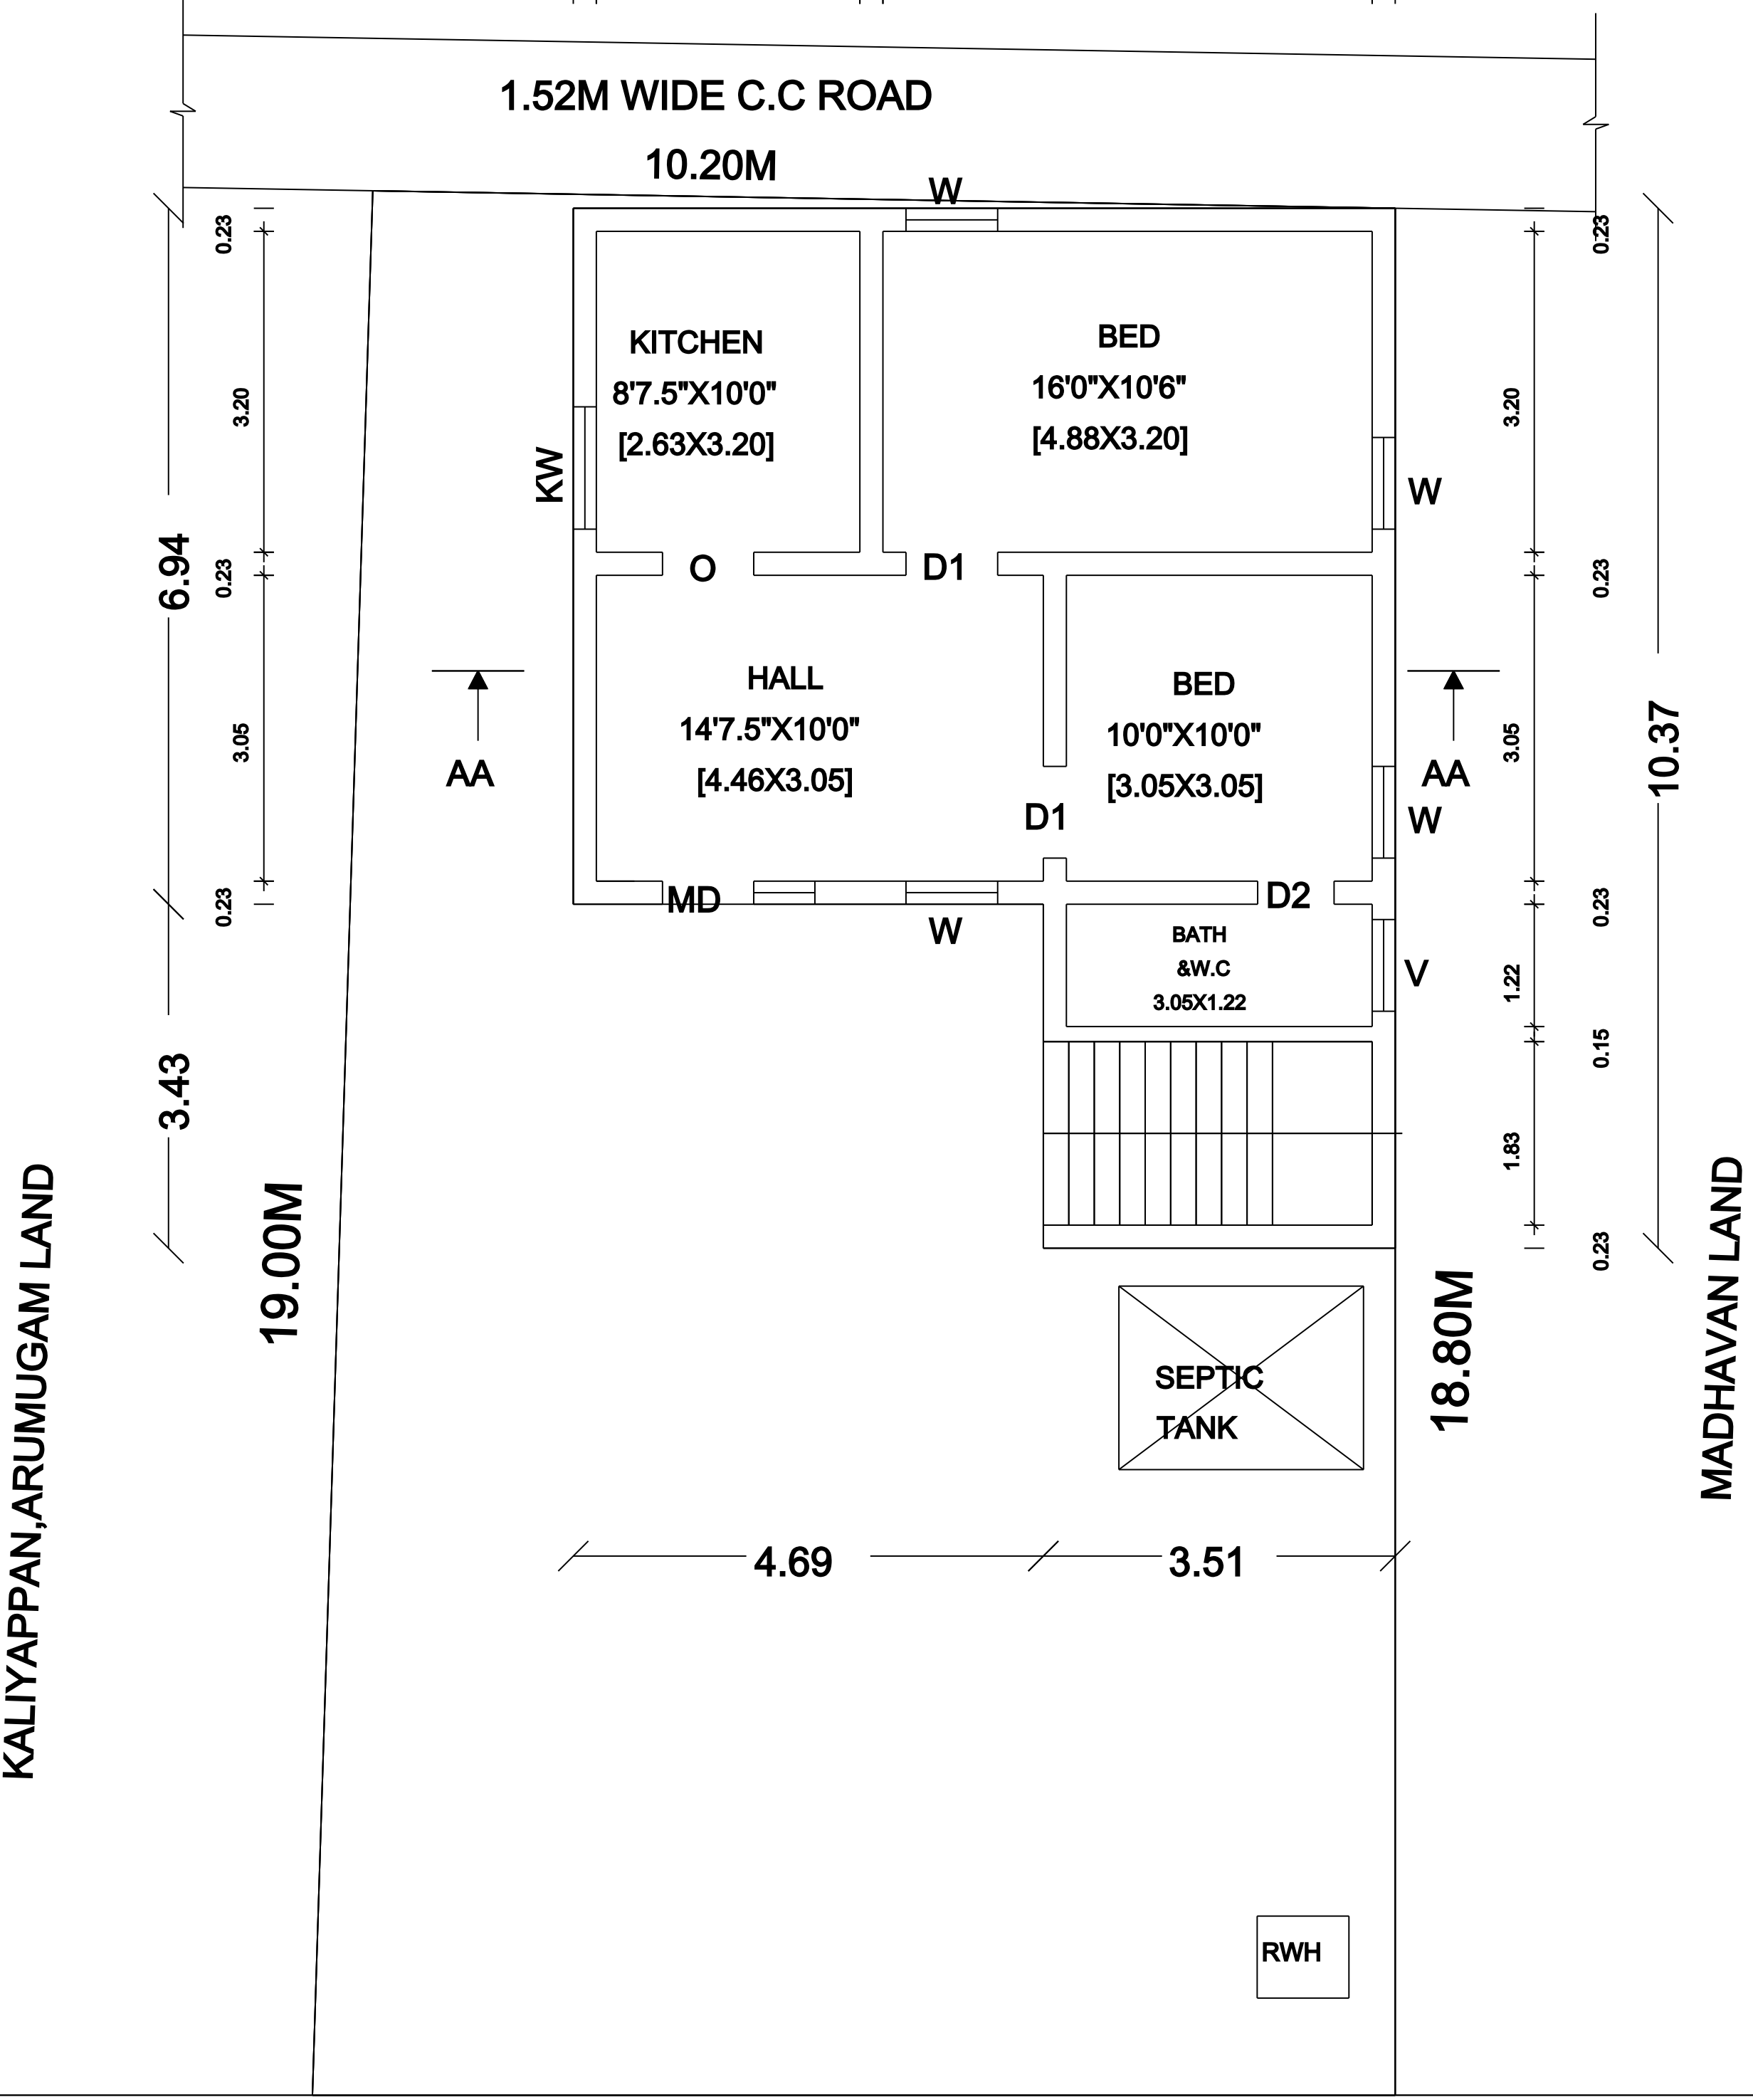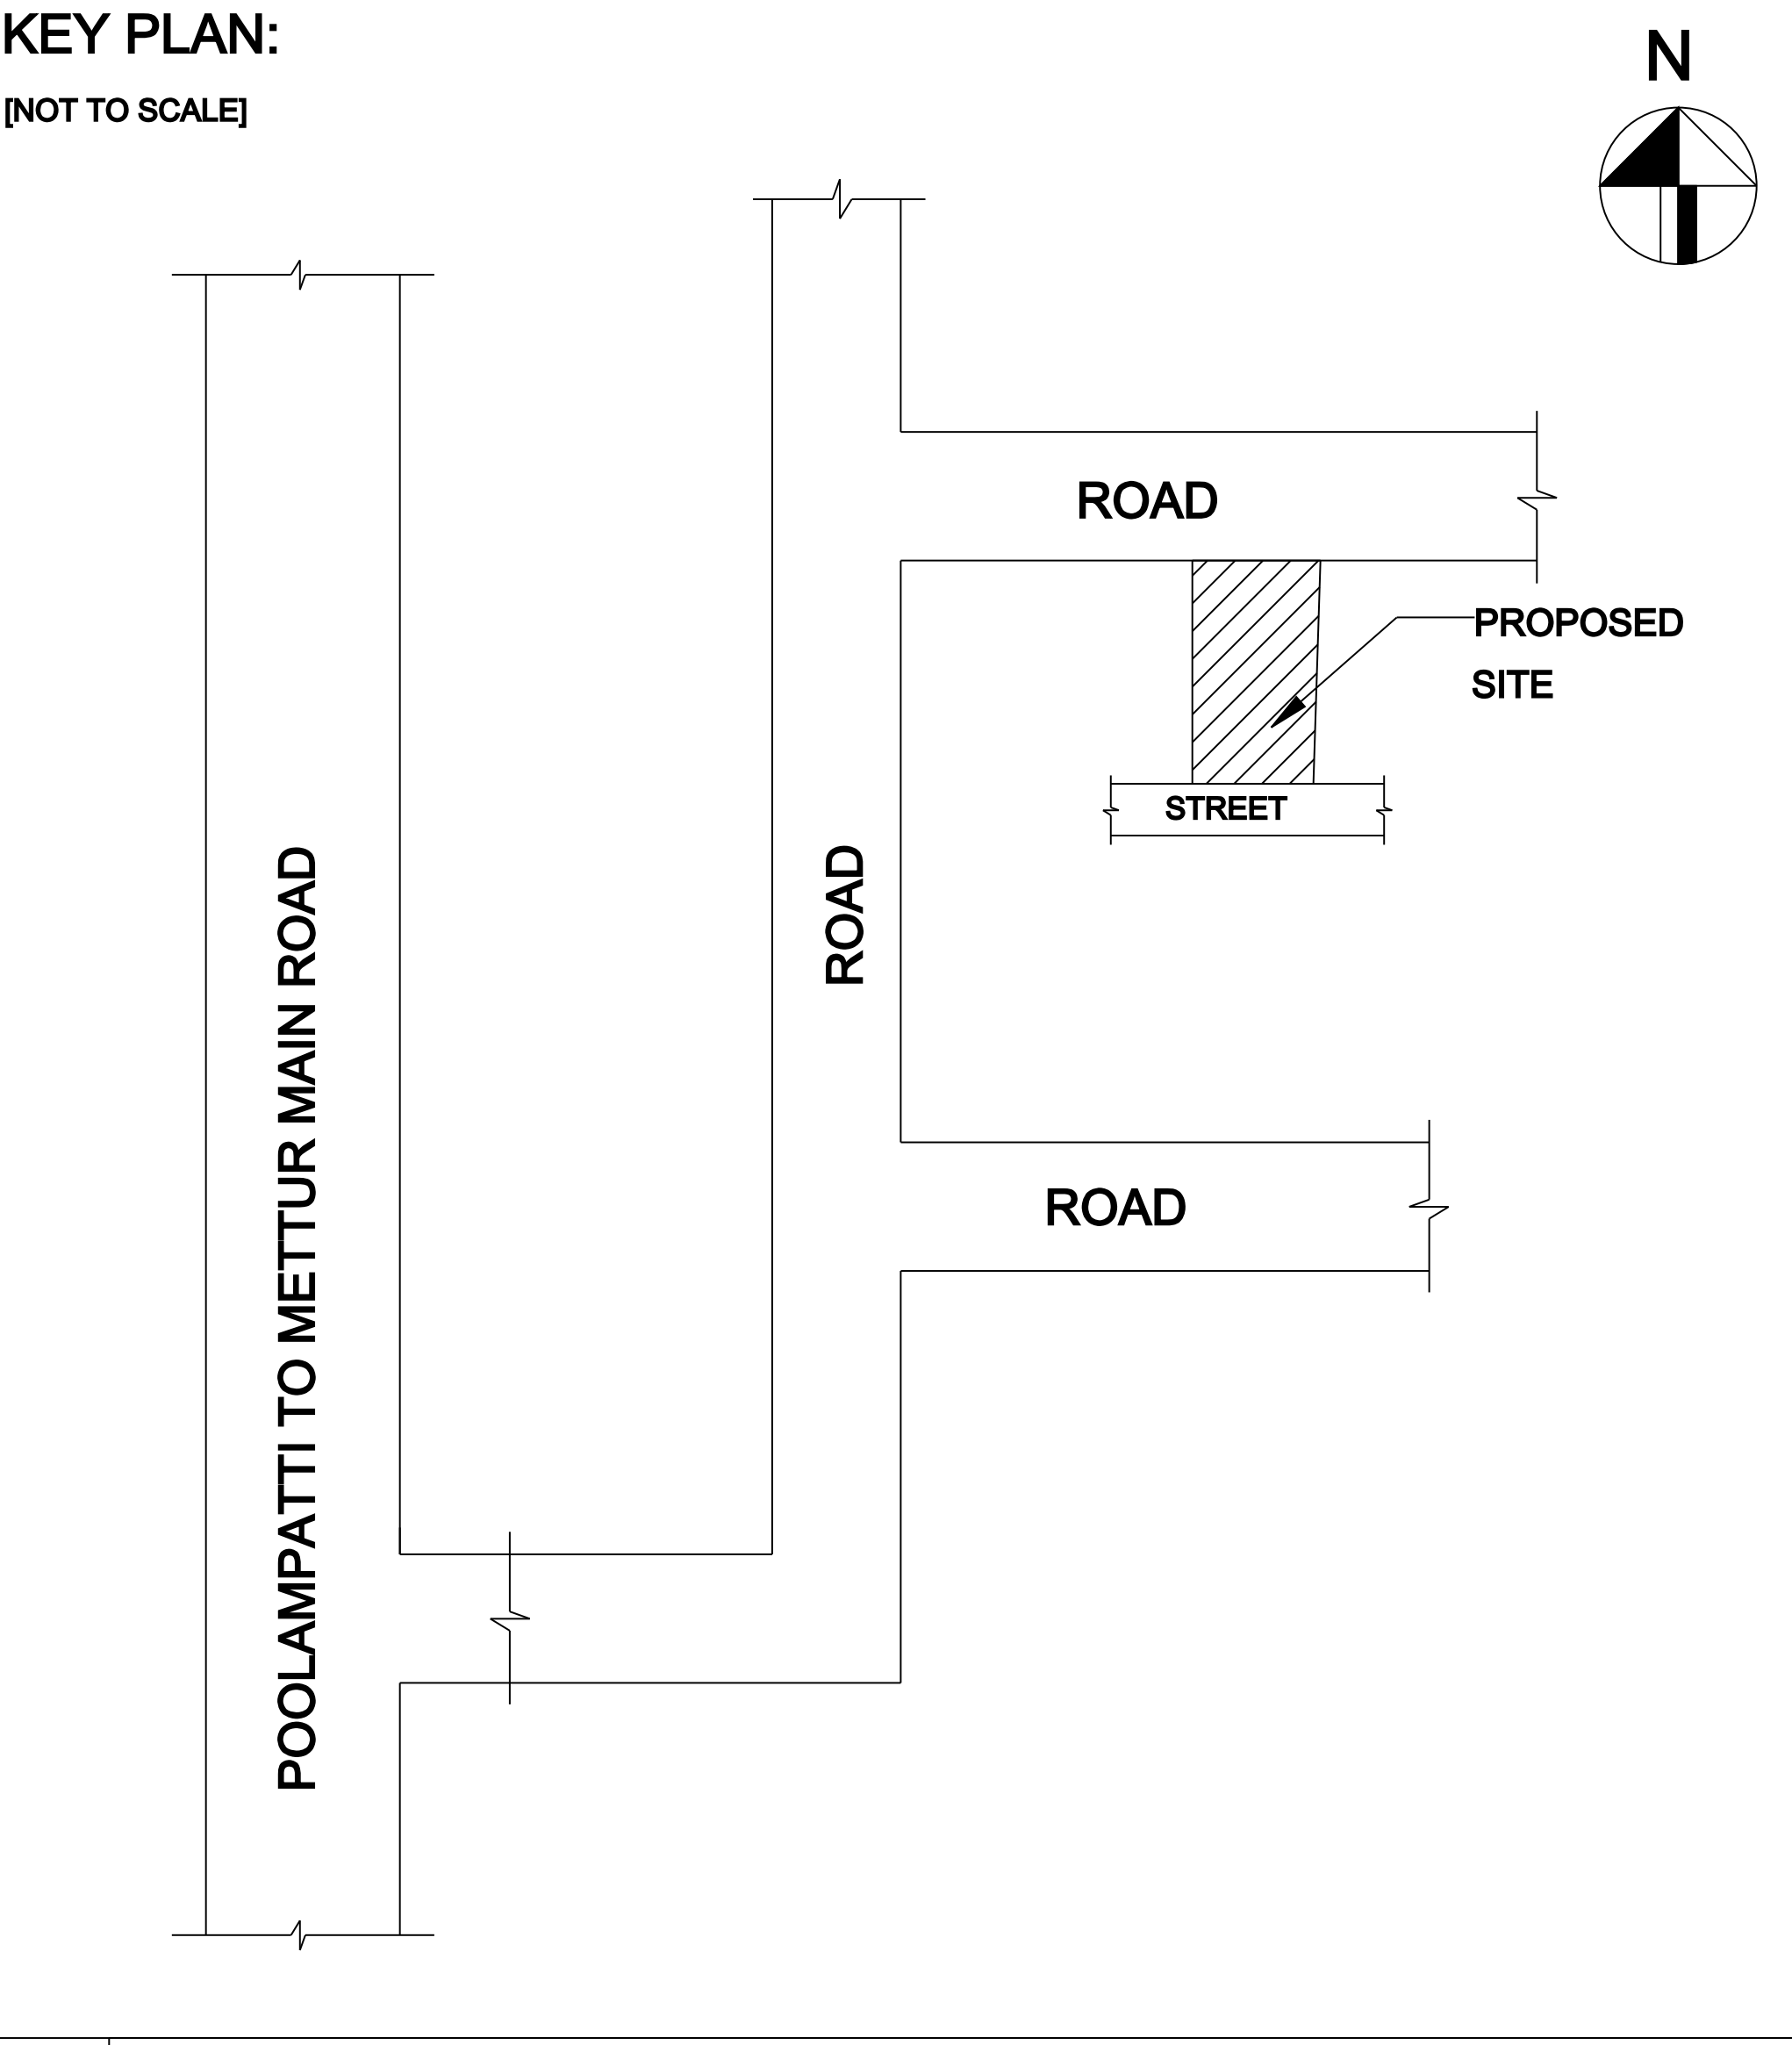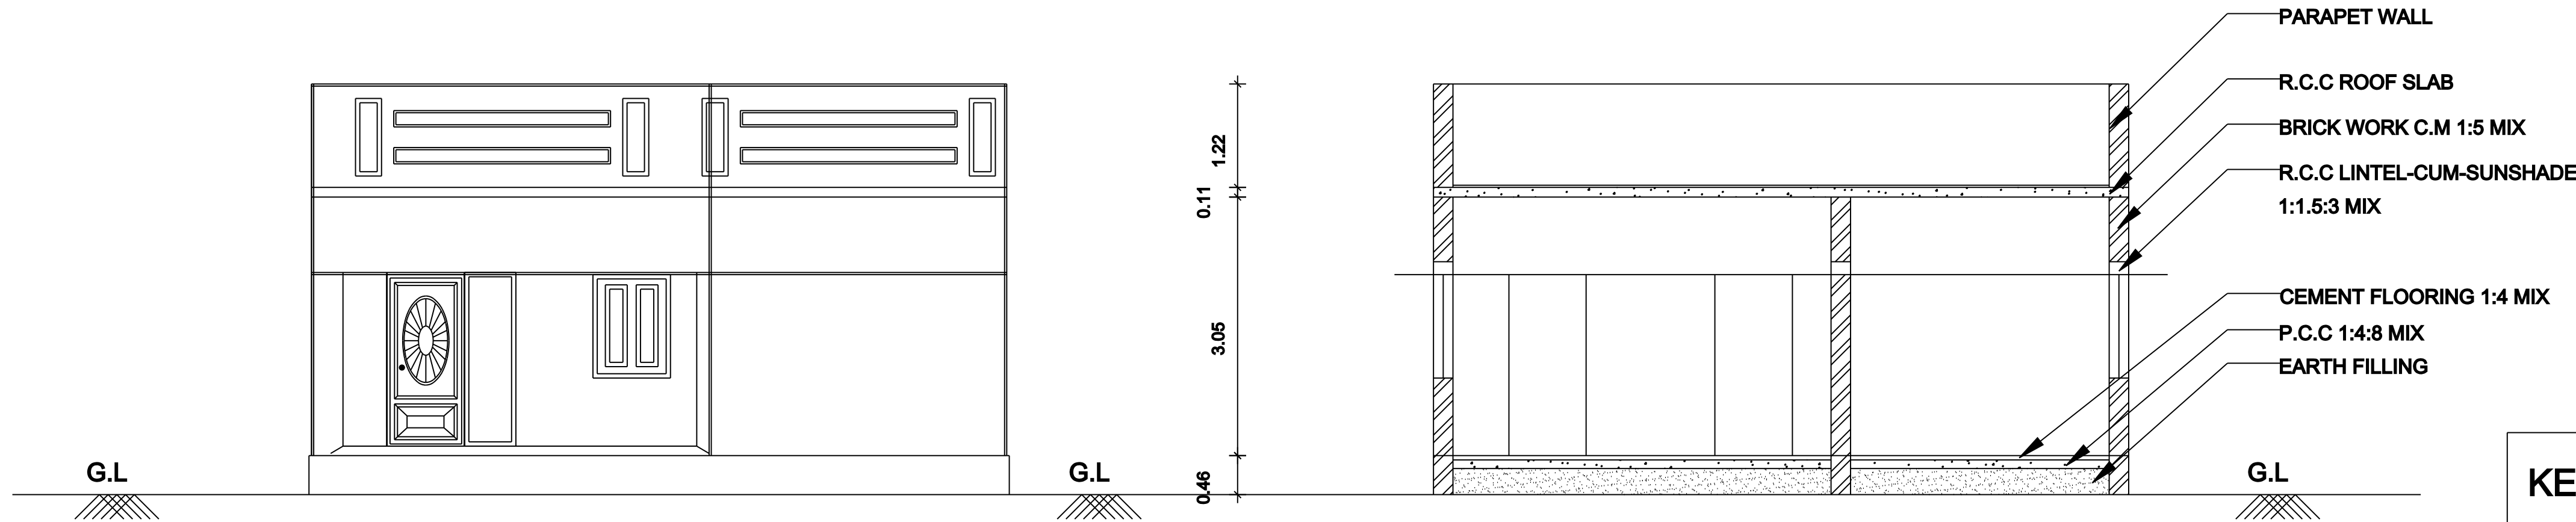

CUM PRO.GROUND FLOOR PLAN