




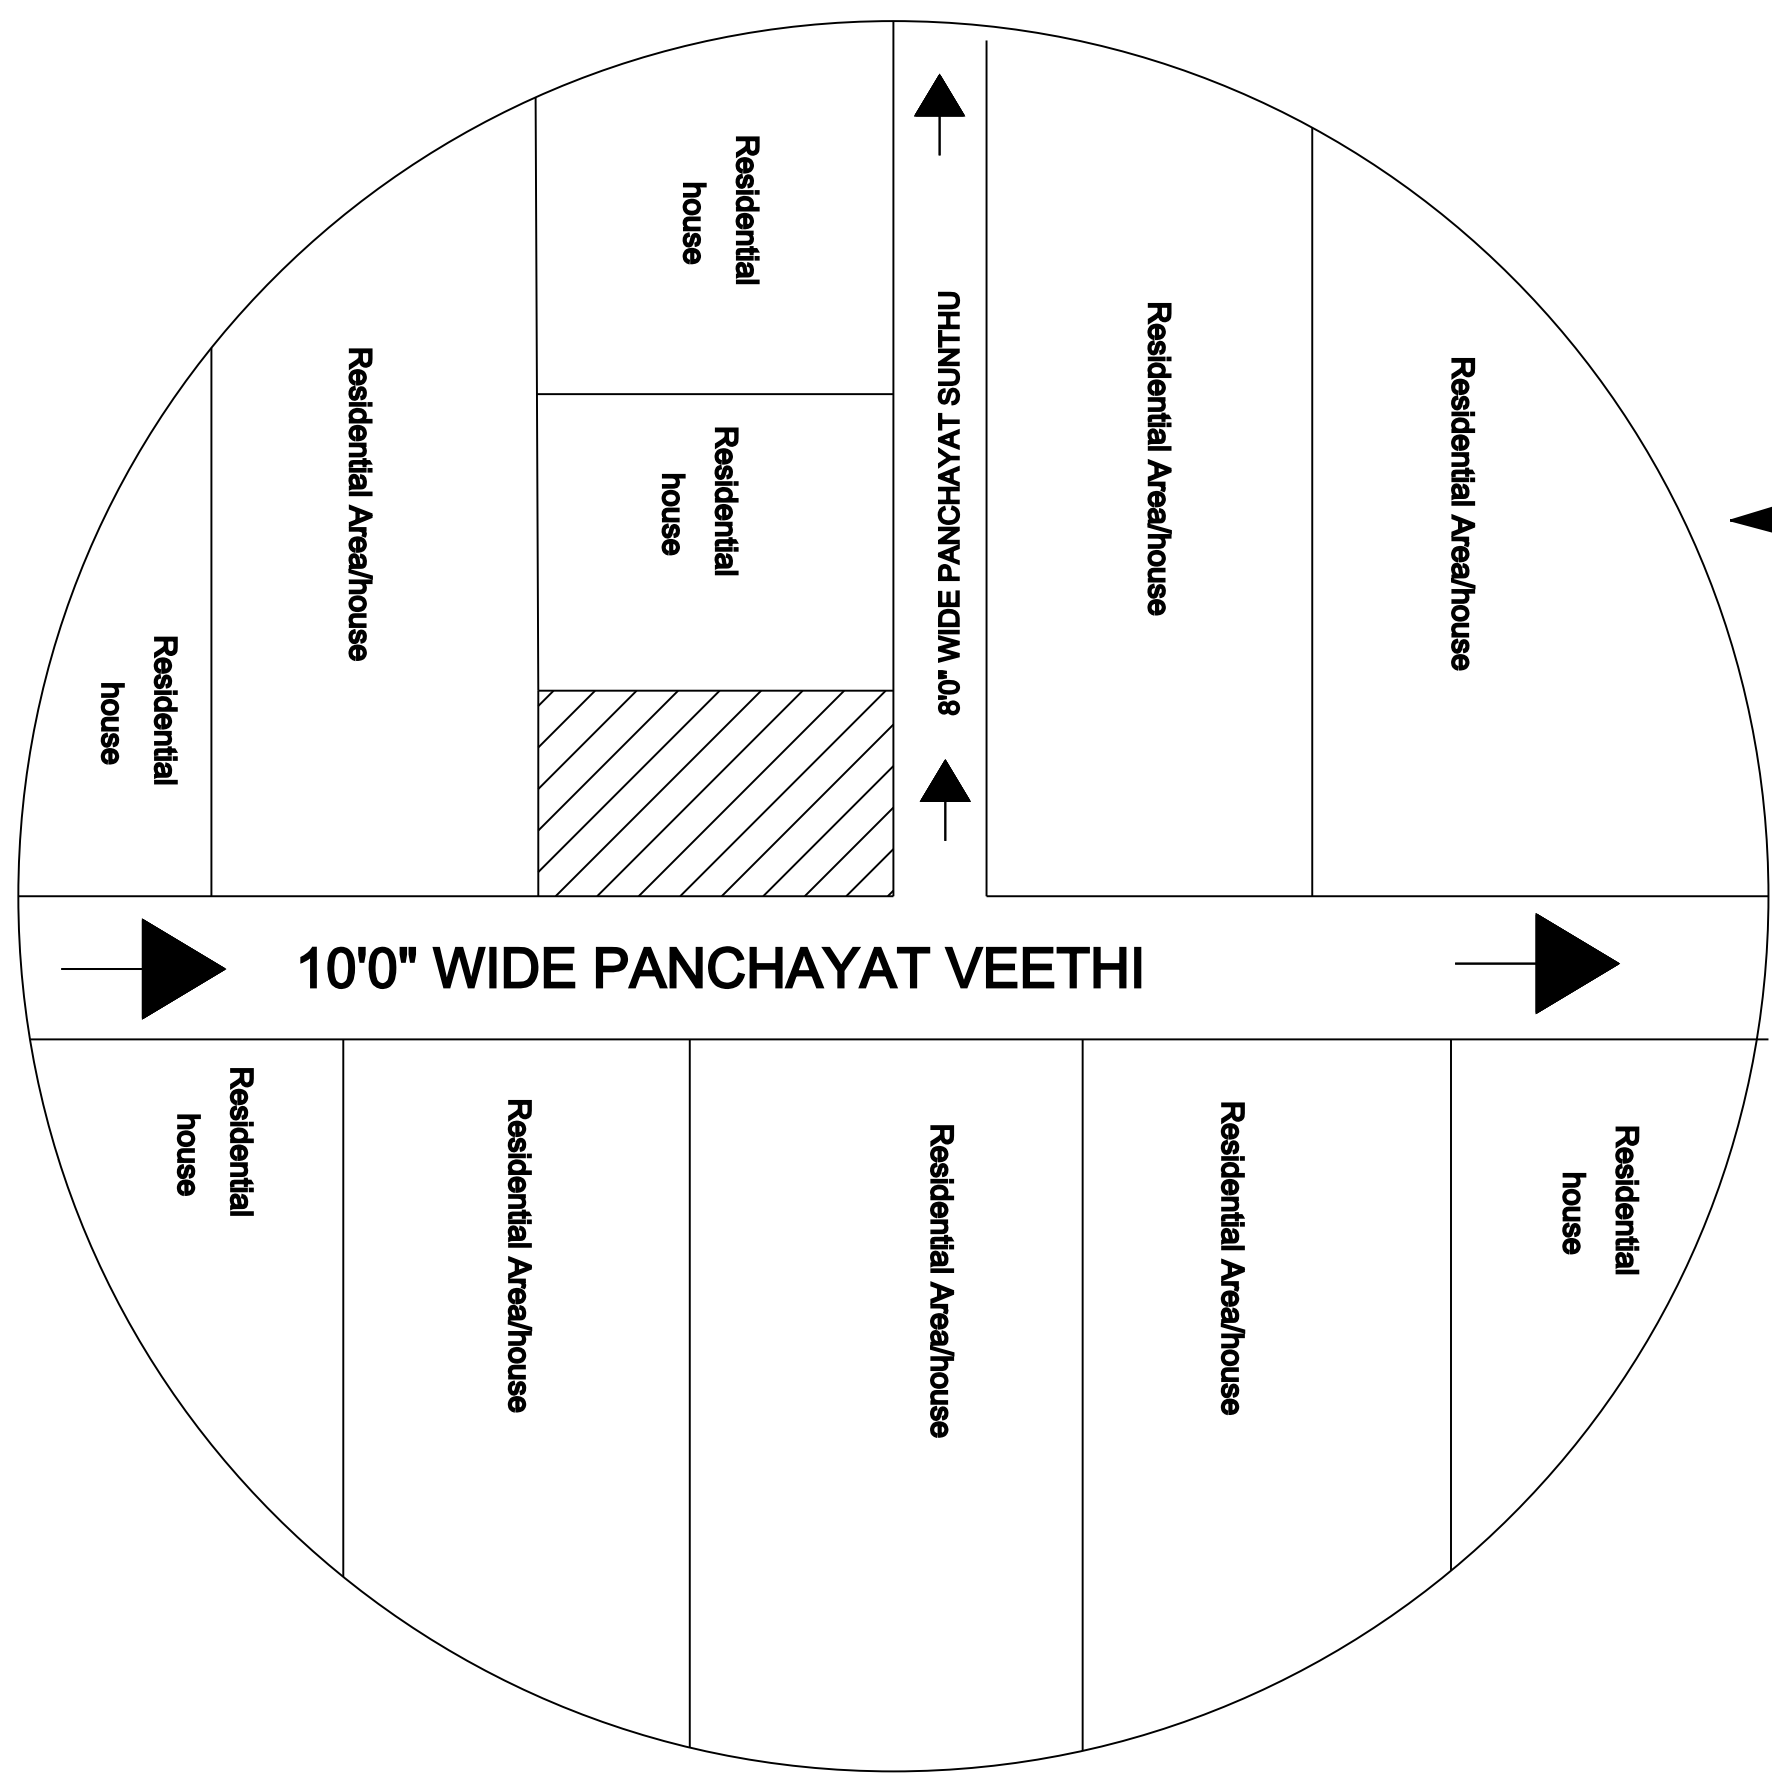


TOPO PLAN
(NTS)

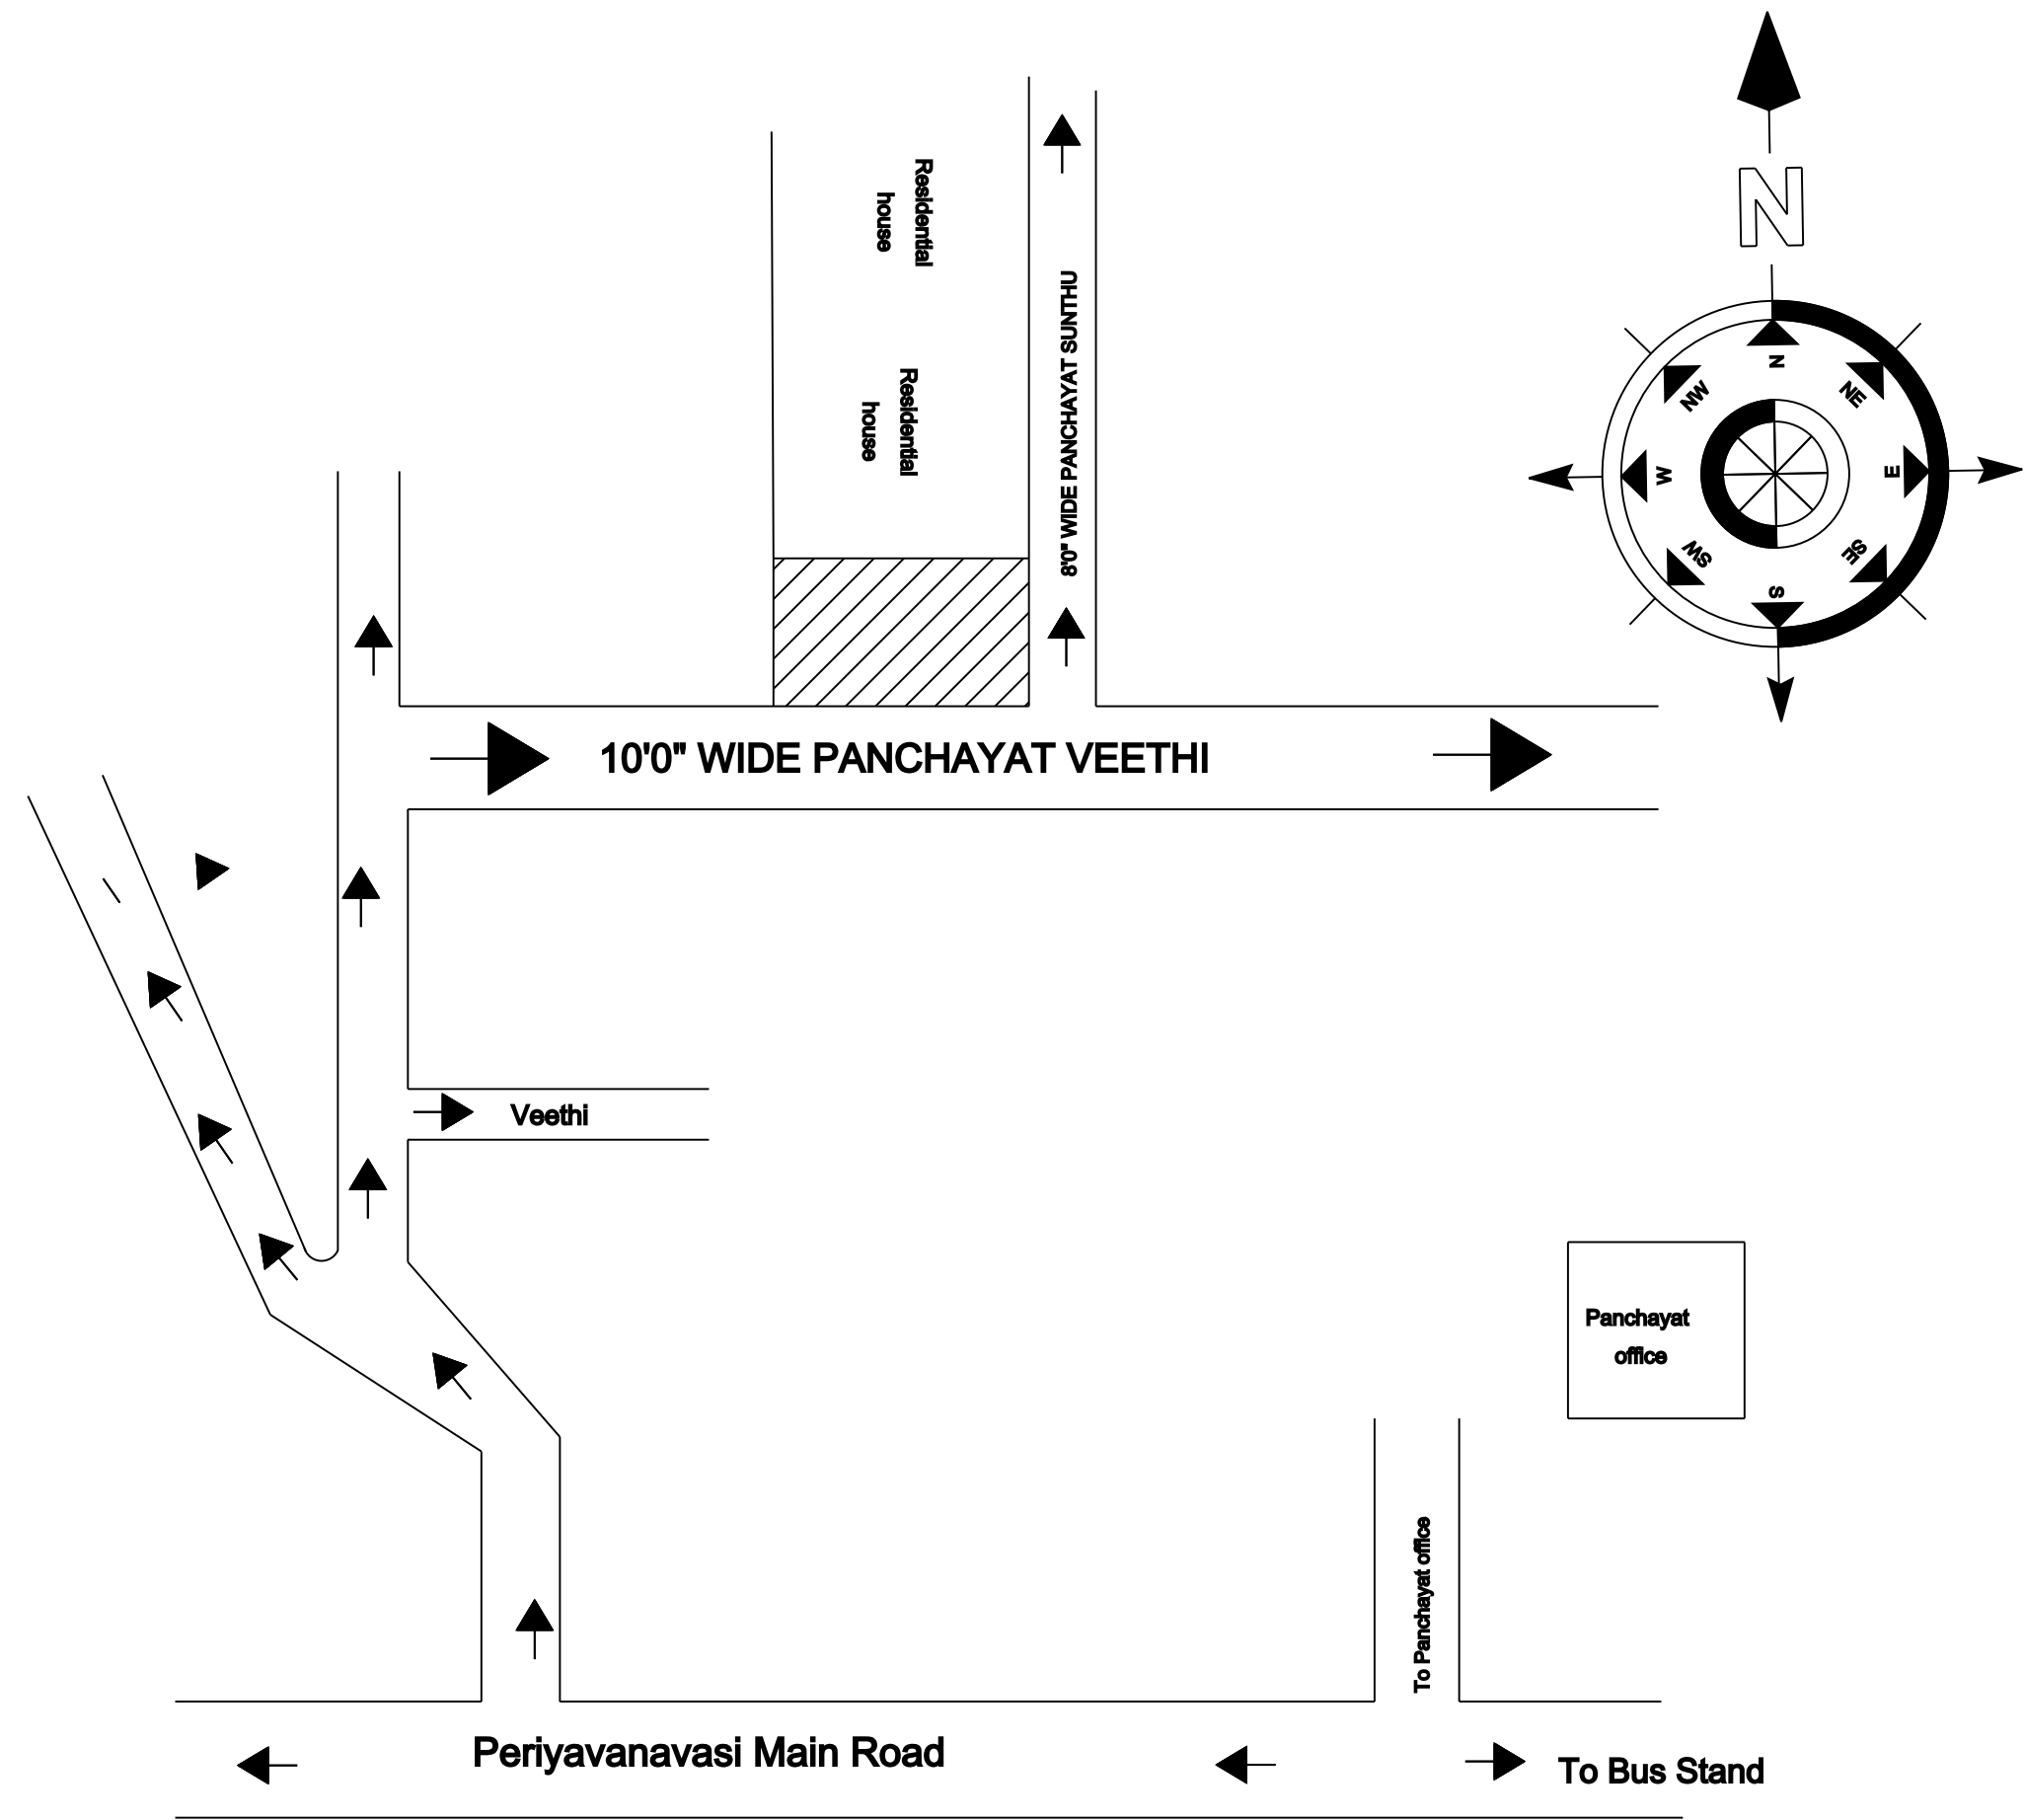


KEY PLAN (NTS)

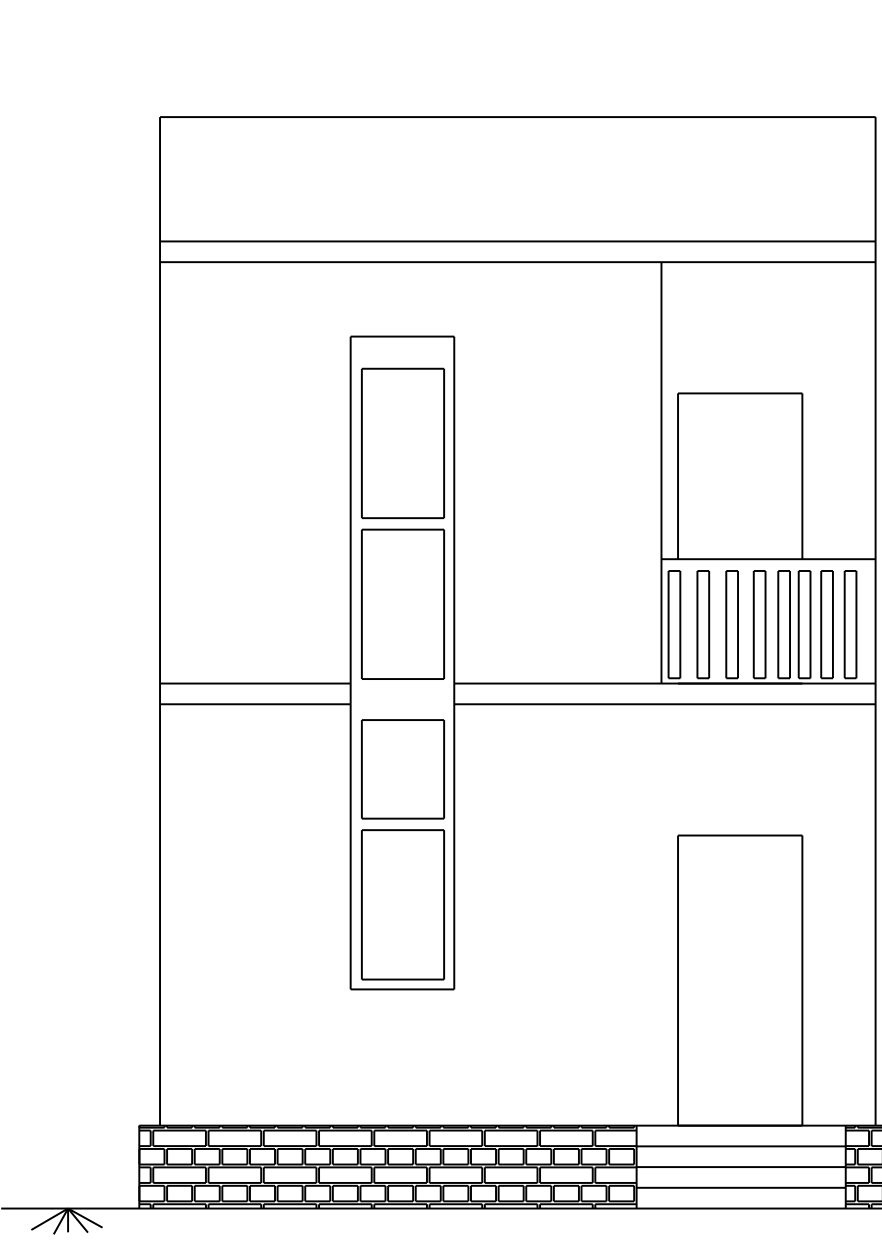


ELEVATION

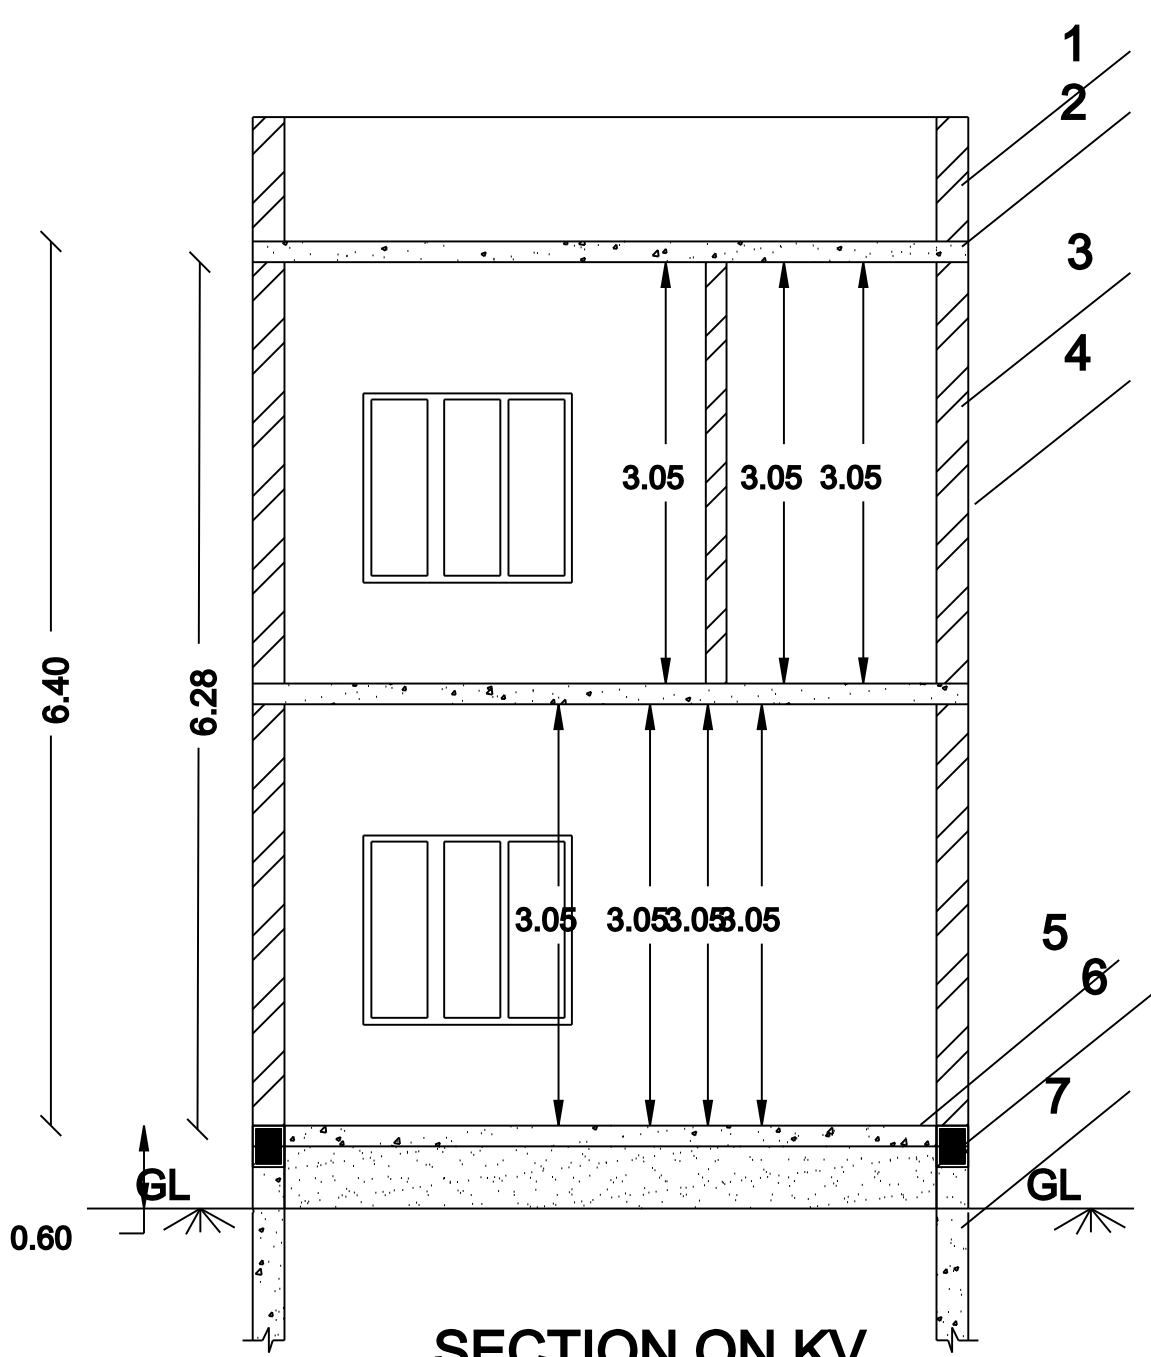


SECTION ON KV

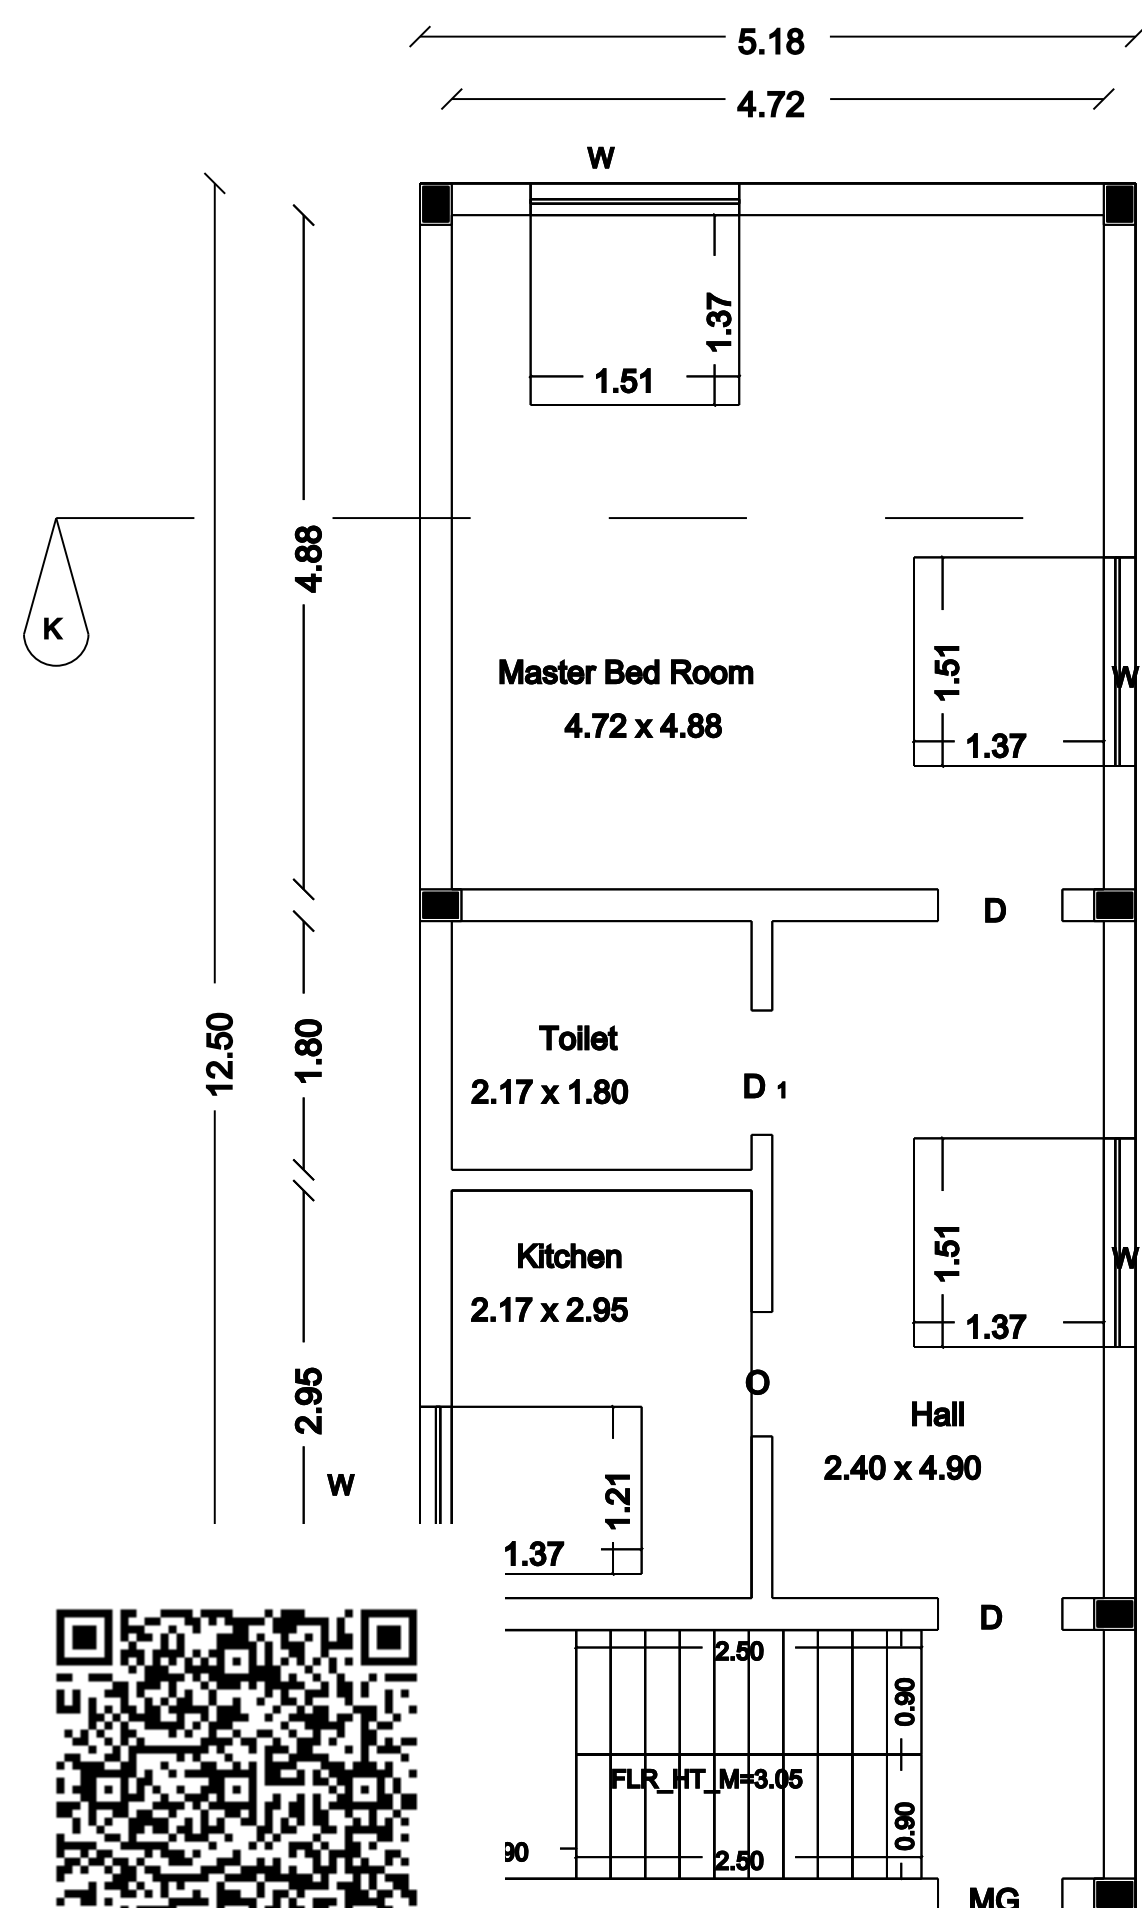

EXIST GF PLAN

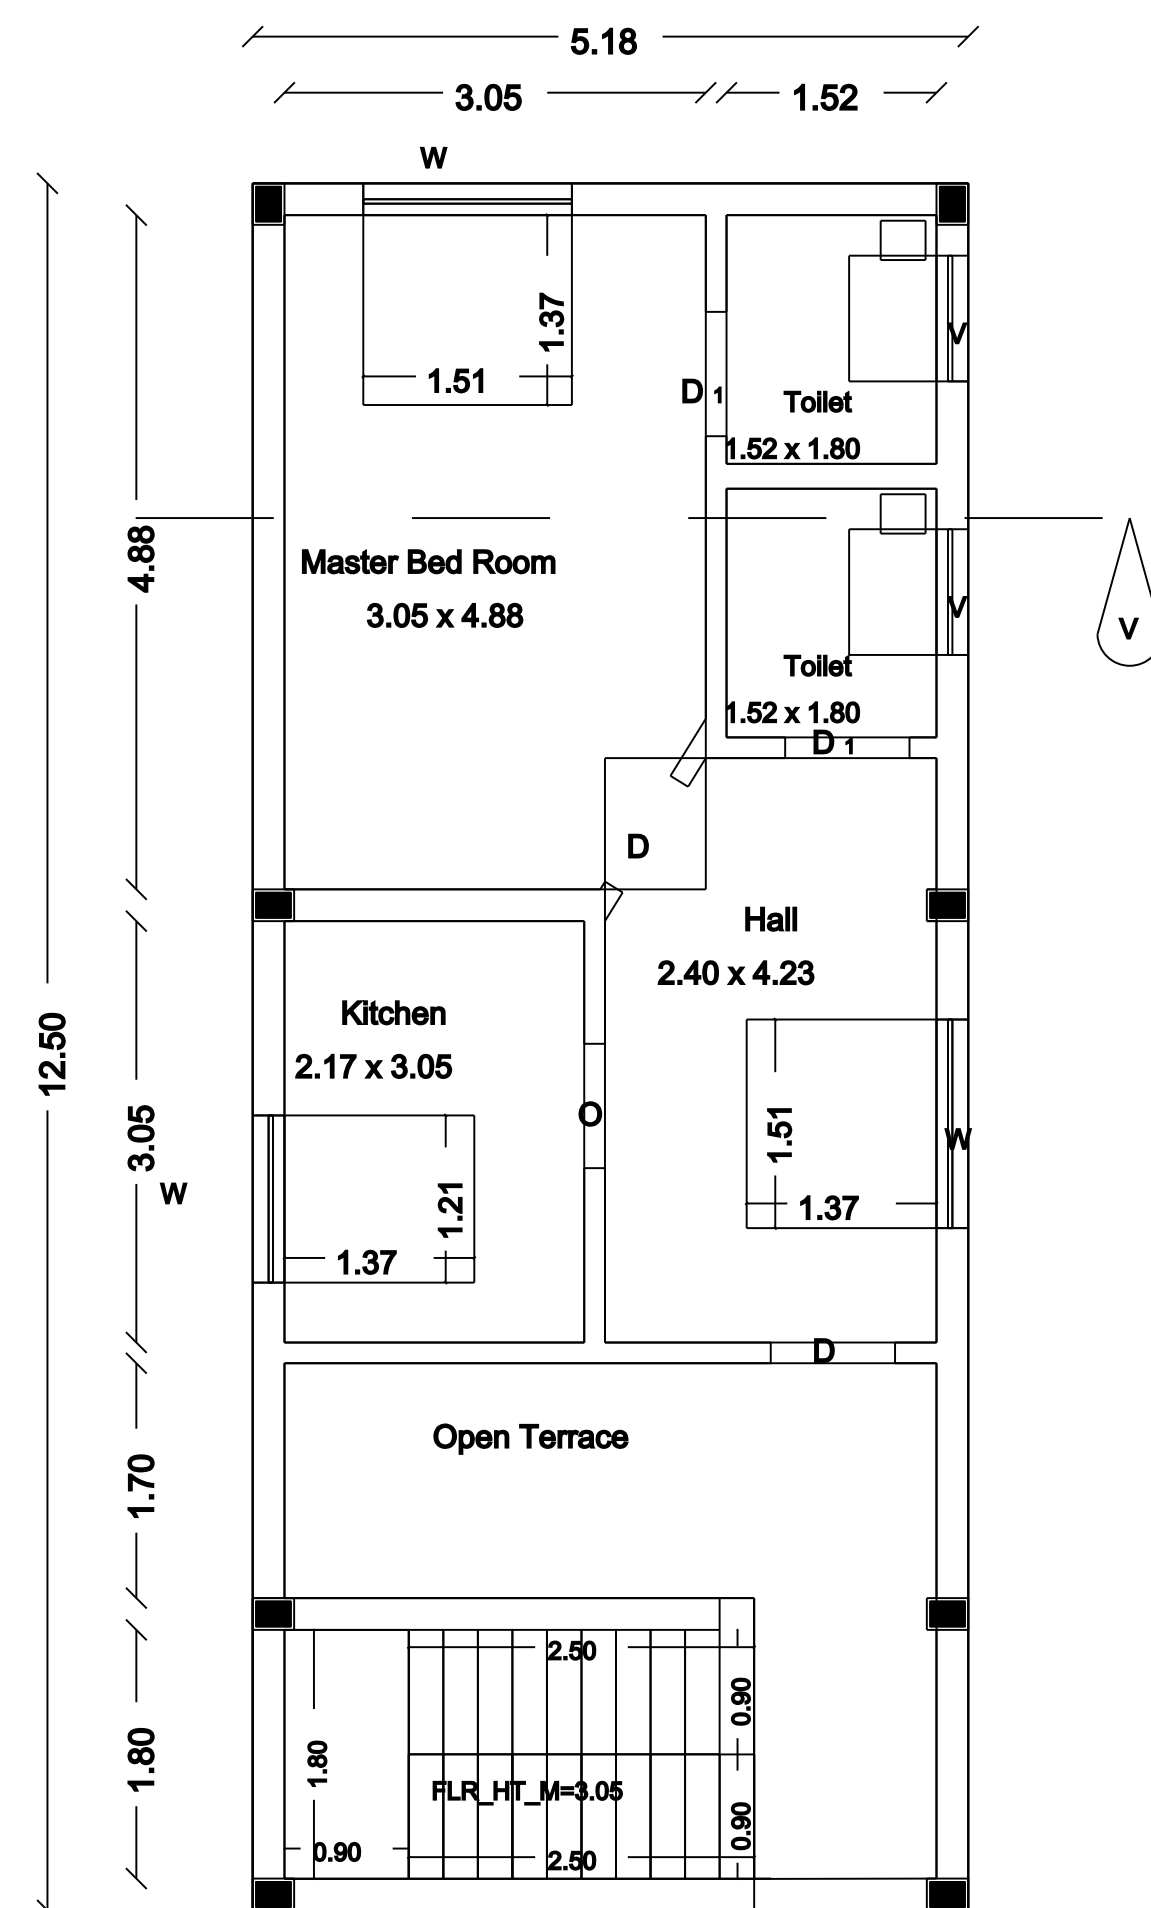


PROP FF PLAN

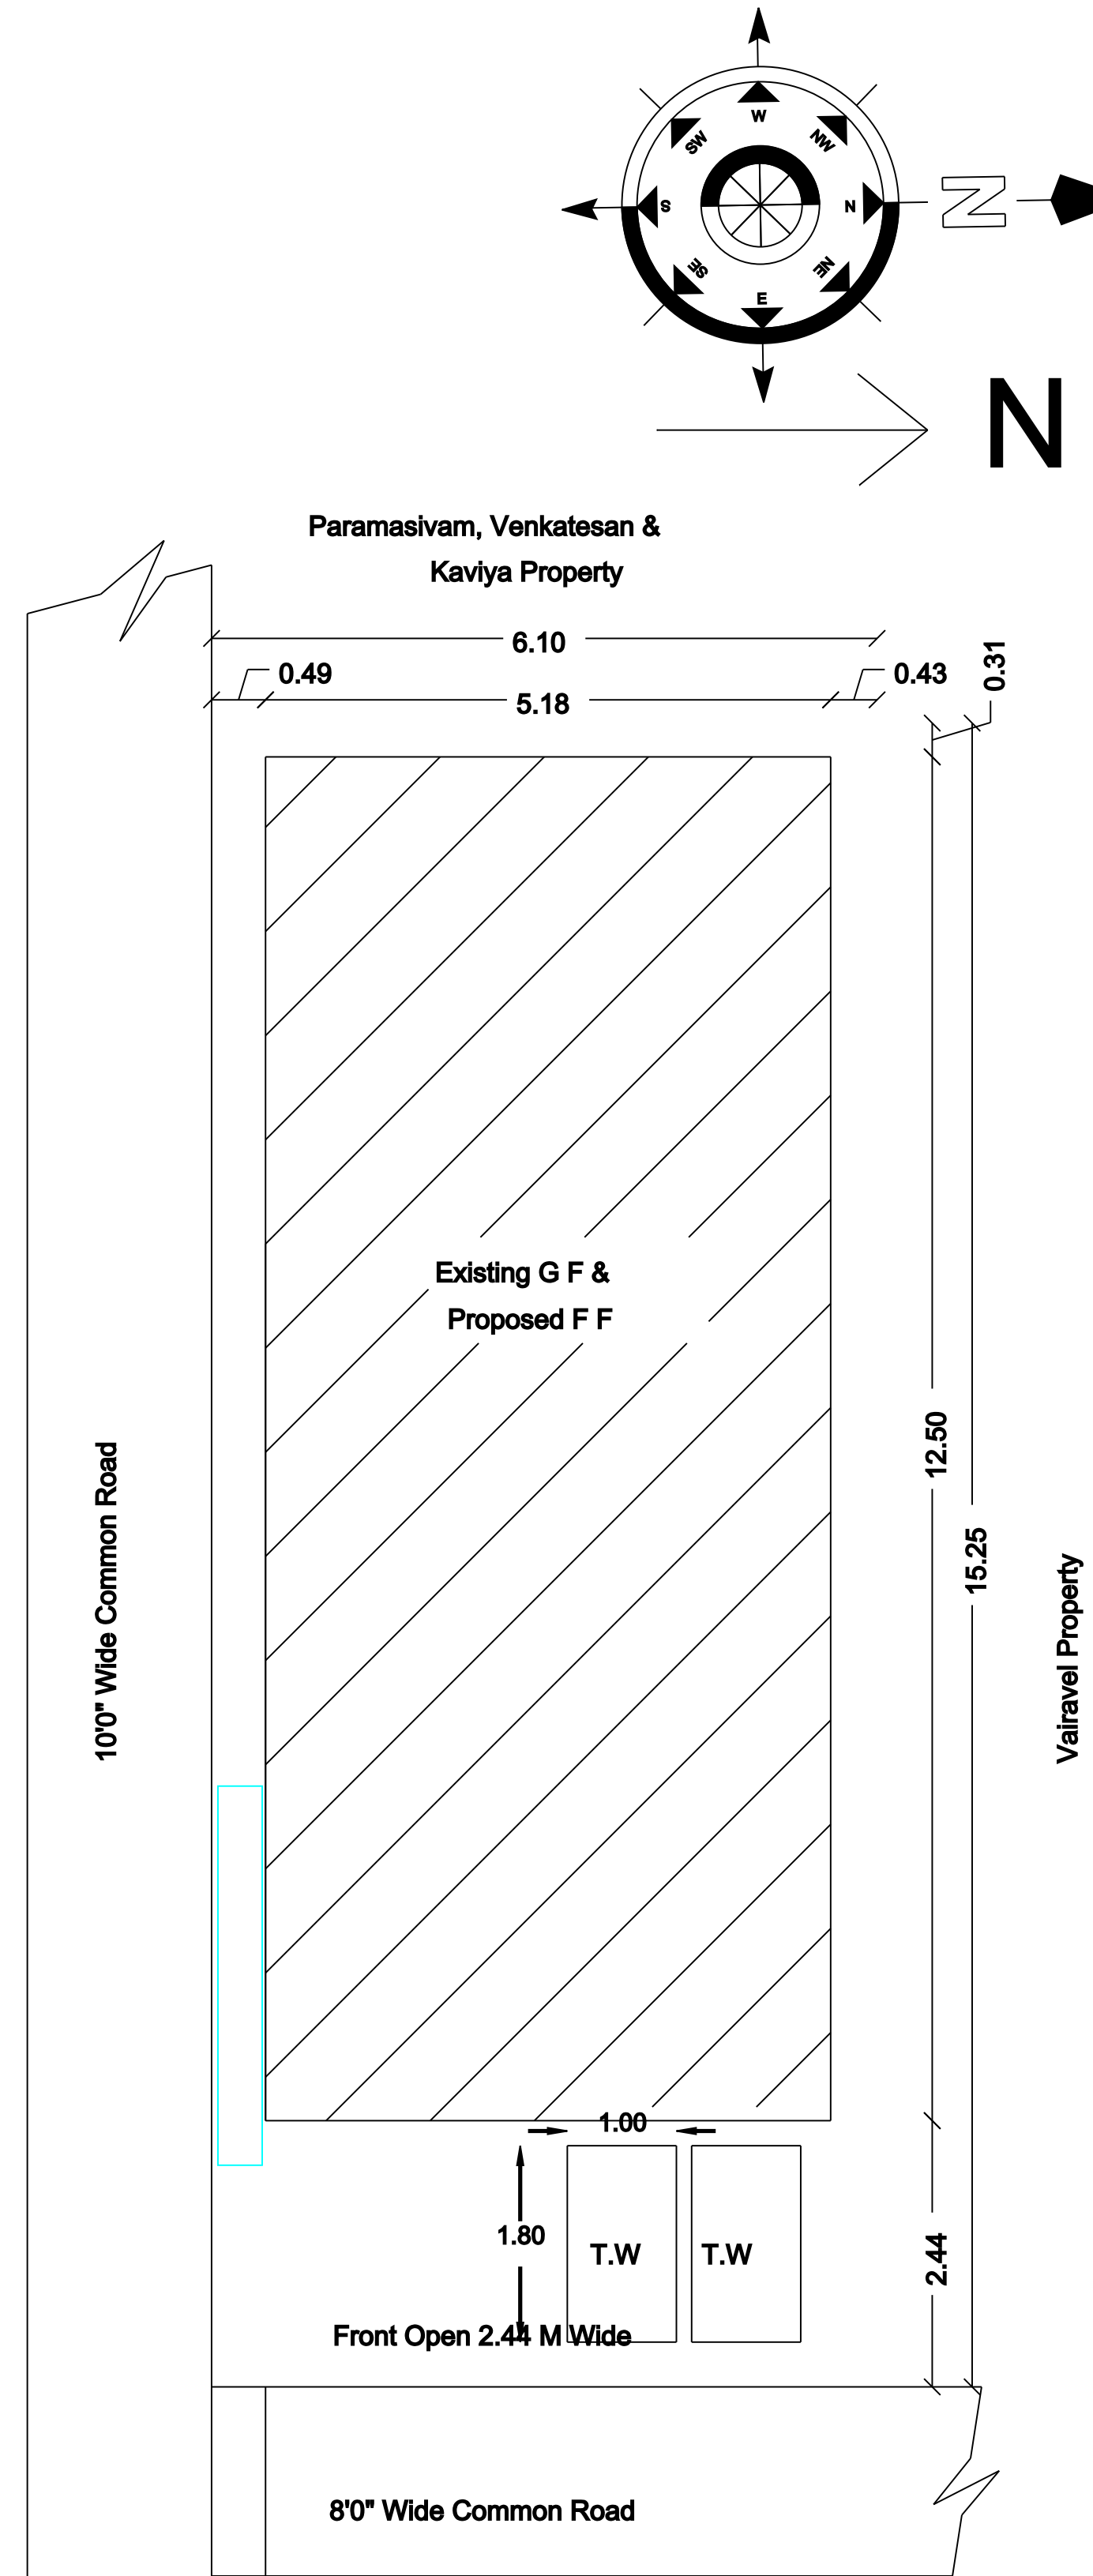


SITE PLAN

PLAN SHOWING THE PROPOSED CONSTRUCTION OF R.C.C
ROOF FIRST FLOOR RESIDENTIAL BUILDING OVER THE
EXISTING GROUND R.C.C ROOF RESIDENTIAL BUILDING IN
SF.NOS.163/3B1B & 163/5A BEARING DOOR NO: 123, NEW
WARD NO.3 (OLD WARD NO.10), AT DEVASTHANA
VANAVASI, SUBRAMANIYAR KOVIL STREET, VANAVASI
TOWN PANCHAYAT, NANGAVALLI VILLAGE, METTUR TALUIK,
SALEM DISTRICT .


APPLICANT: Mrs K.LAKSHMI W/O Mr.K.KATHIRVEL

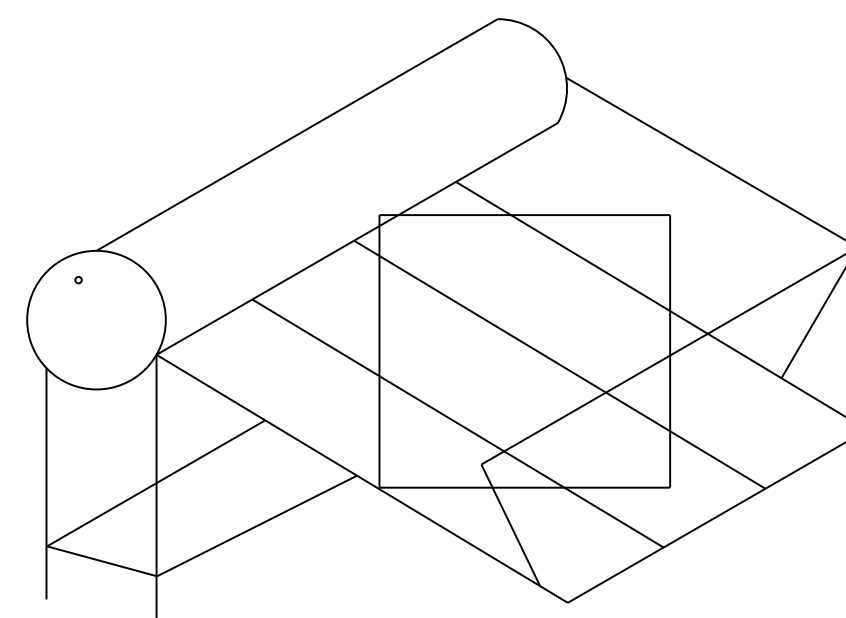

Solar Panel

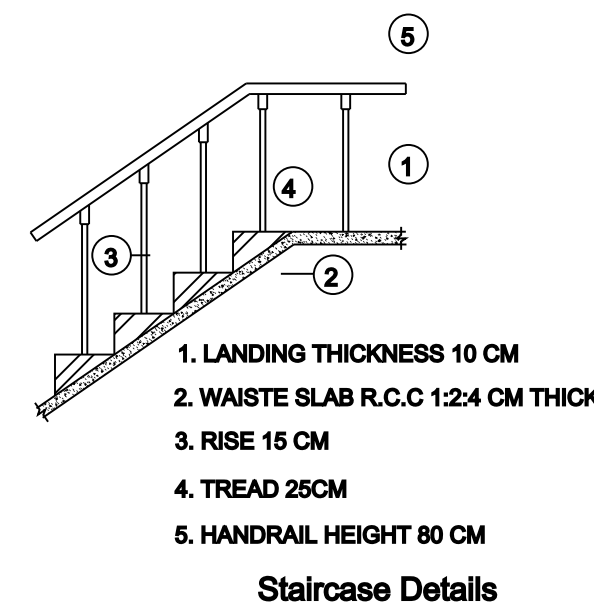


Staircase Details

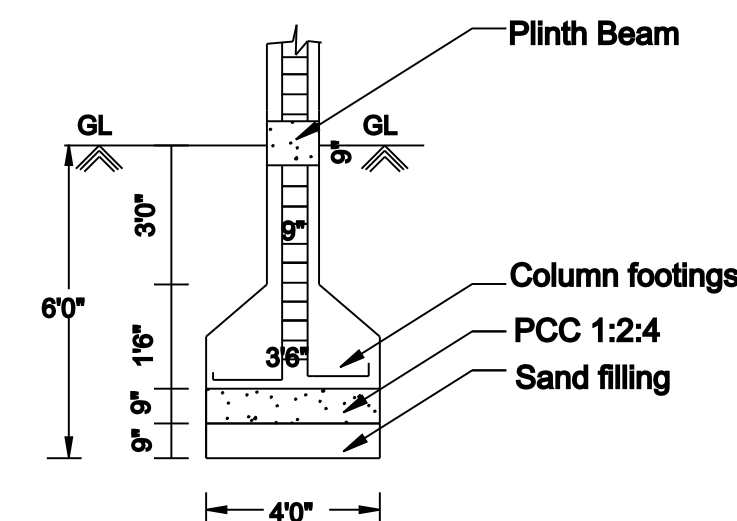


FOUNDATION DETAILS

SCALE 1:50

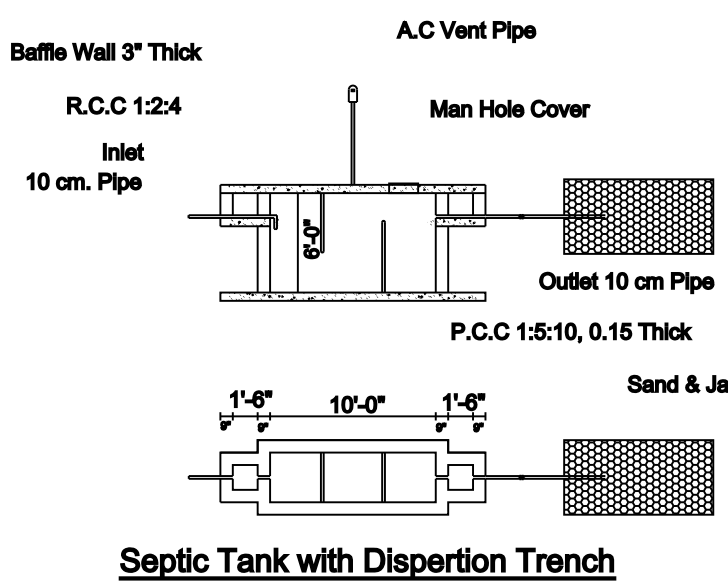

Septic Tank with Dispersion Trench

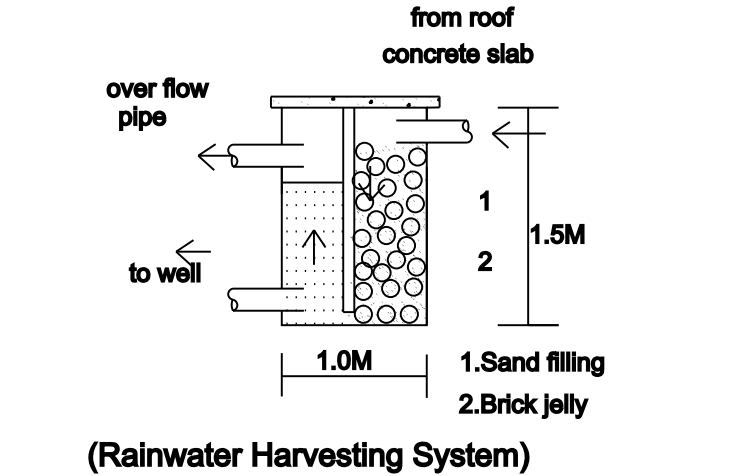

RWH

JOINERIES

Main Door MD 1.06 x 2.10 3'6"x 7'0"
Door D 0.90 x 2.10 3'0" x 7'0"
Door D1 0.80 x 2.10 2'6" x 7'0"
Window W 1.20 x 1.20 4'0" x 4'0"
Ventilator V 0.90 x 0.75 3'0" x 2'6"

SCALE 1:100

SPECIFICATION

- 1.PARAPET WALL
- 2.R.C.C. ROOF SLAB IN CC 1:2:4
- 3.PLASTERING IN CM 1:5
- 4.BRICK WORK INCM 1:5
- 5.FLOORING IN CC1:5:10
- 6.SAND FILLING
- 7.FOTTING IN CC1:2:4
- 8.FOUNDATION C.C.1:5:10

APPLICANT:-

ENGINEER:-

AREA DETAILS	In Sqft	In Sqmt
TOTAL AREA (As Per Document)	1000.00	92.90
TOTAL AREA (As Per f.m.b Sketch)	1000.00	92.90
PLINTH AREA		
Exi -GROUND FLOOR	697.00	64.75
Pro FIRST FLOOR	697.00	64.75
CARPET AREA		
Exi -GROUND FLOOR	592.50	55.00
Pro FIRST FLOOR	592.50	
OPEN AREA	303.00	28.15