
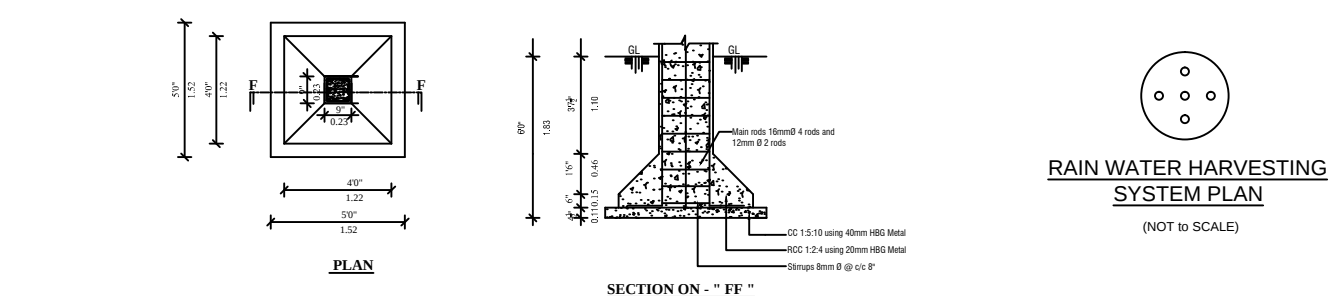
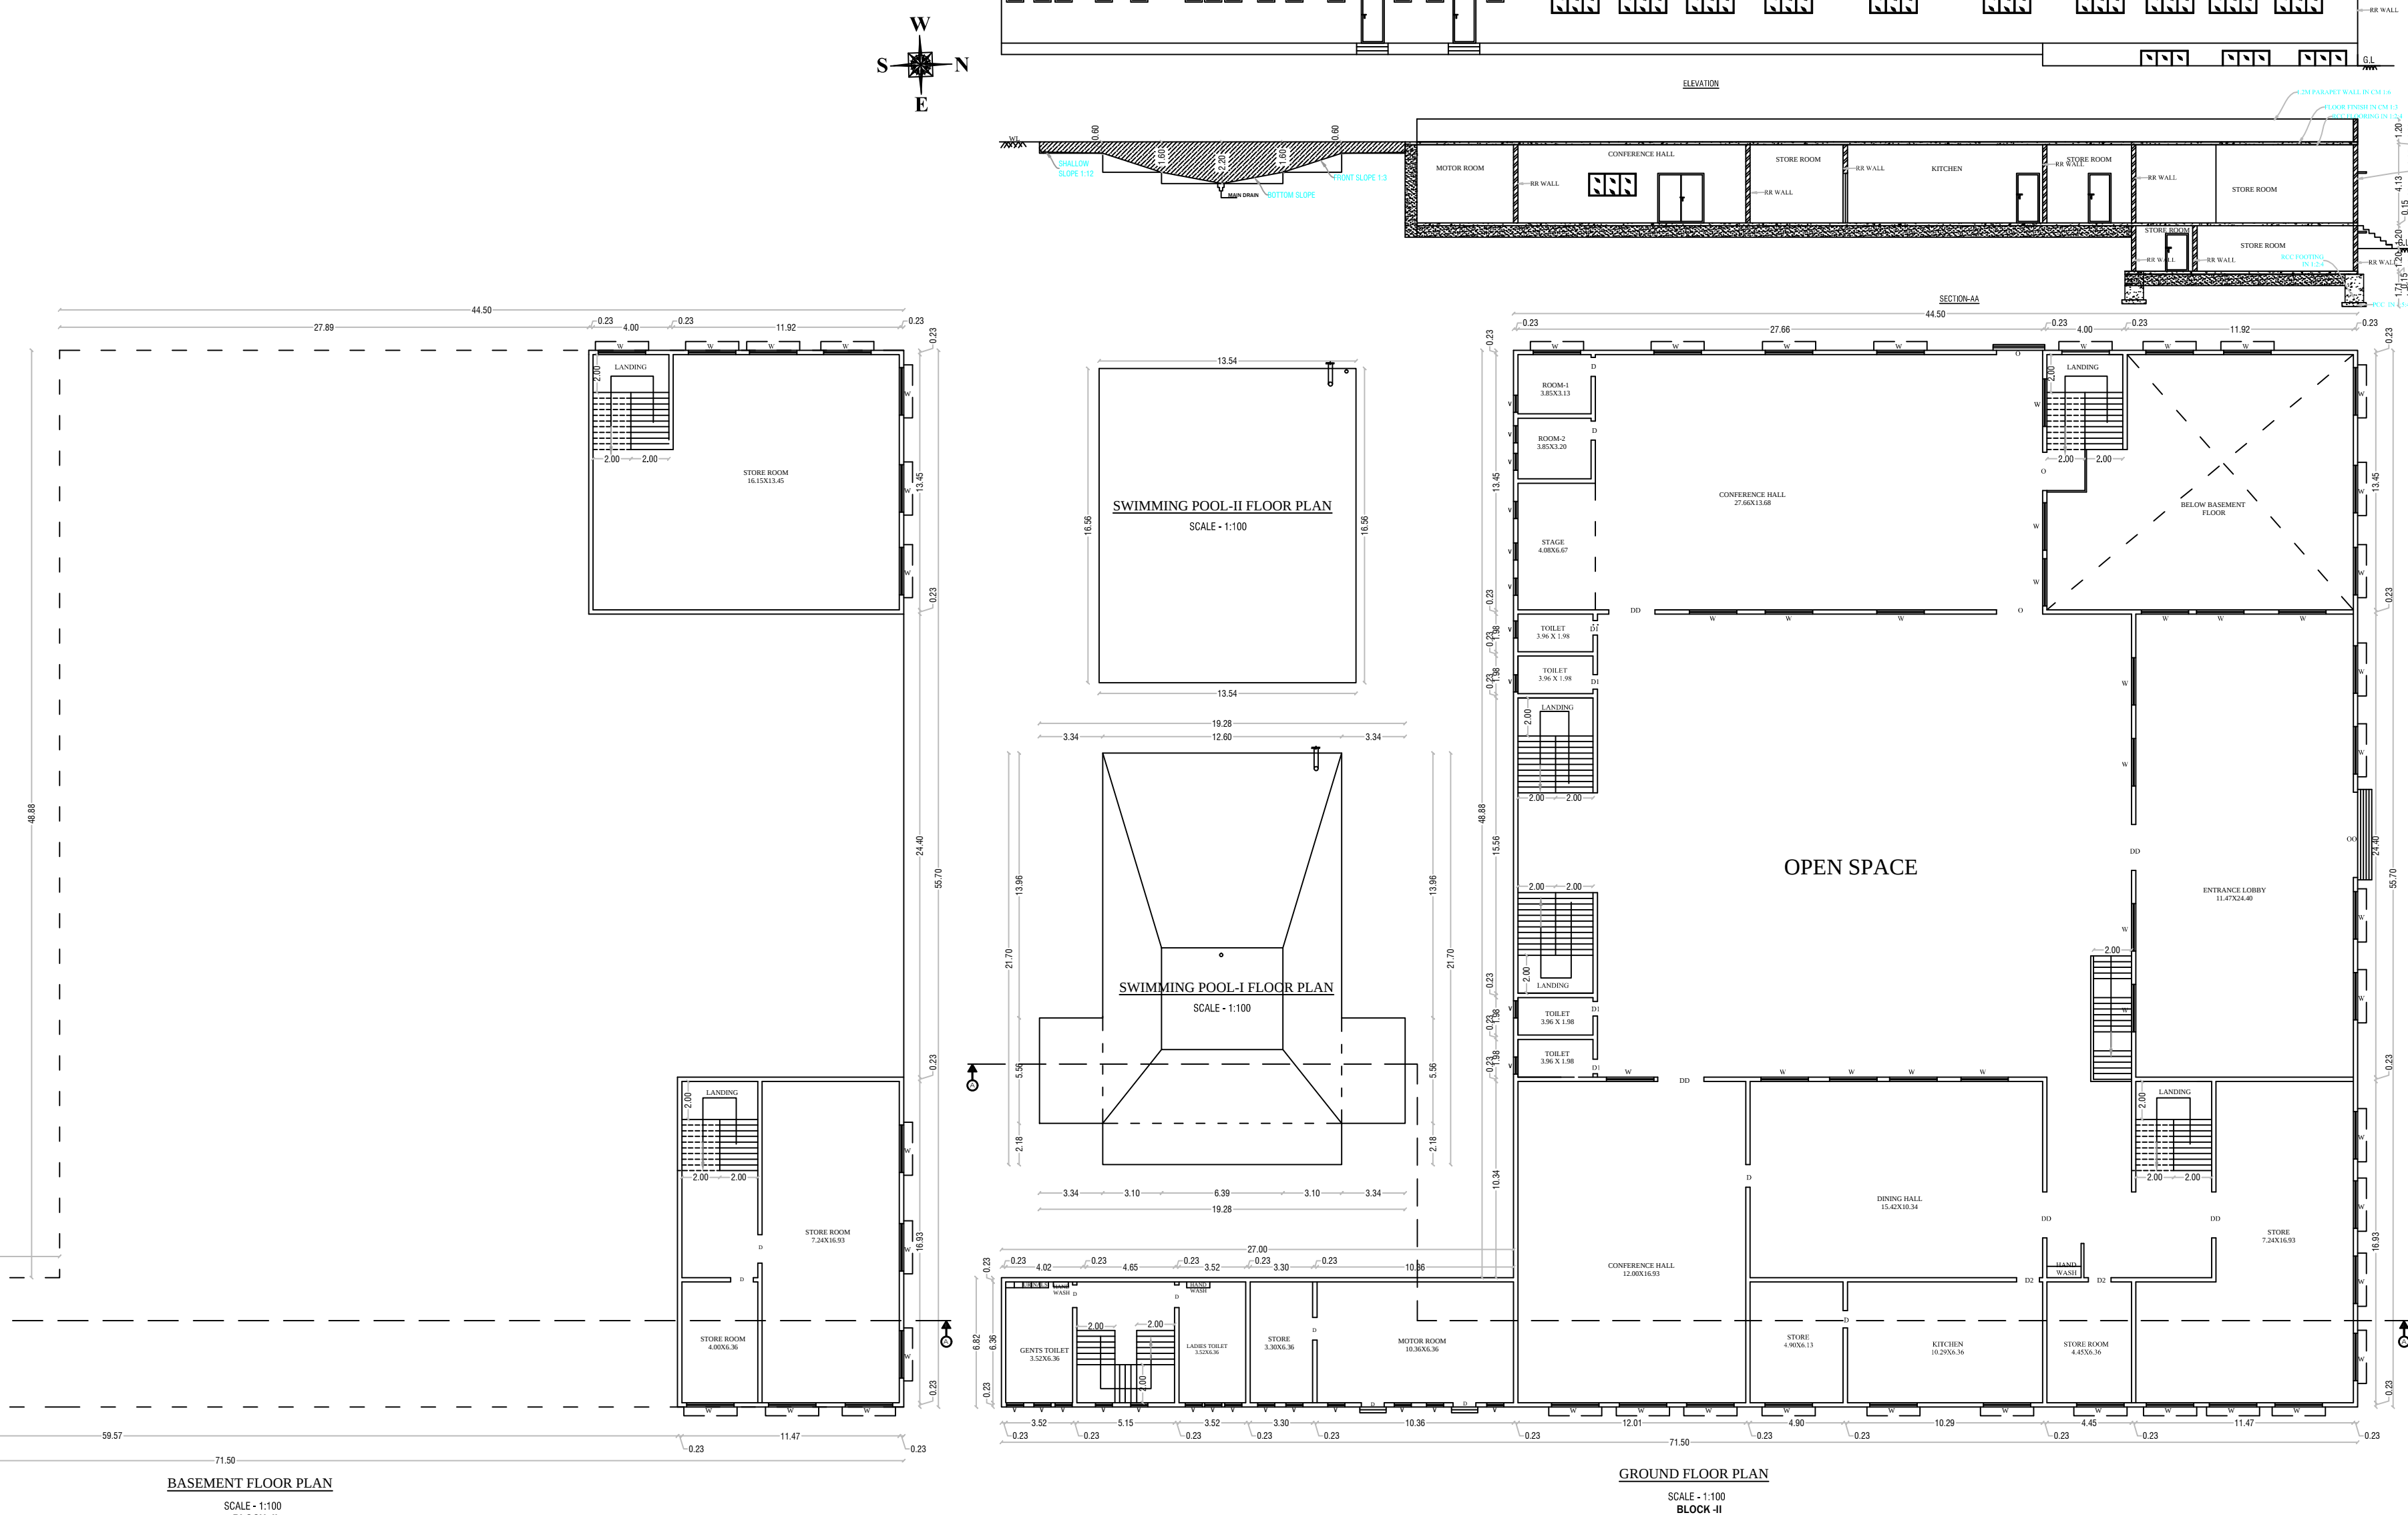
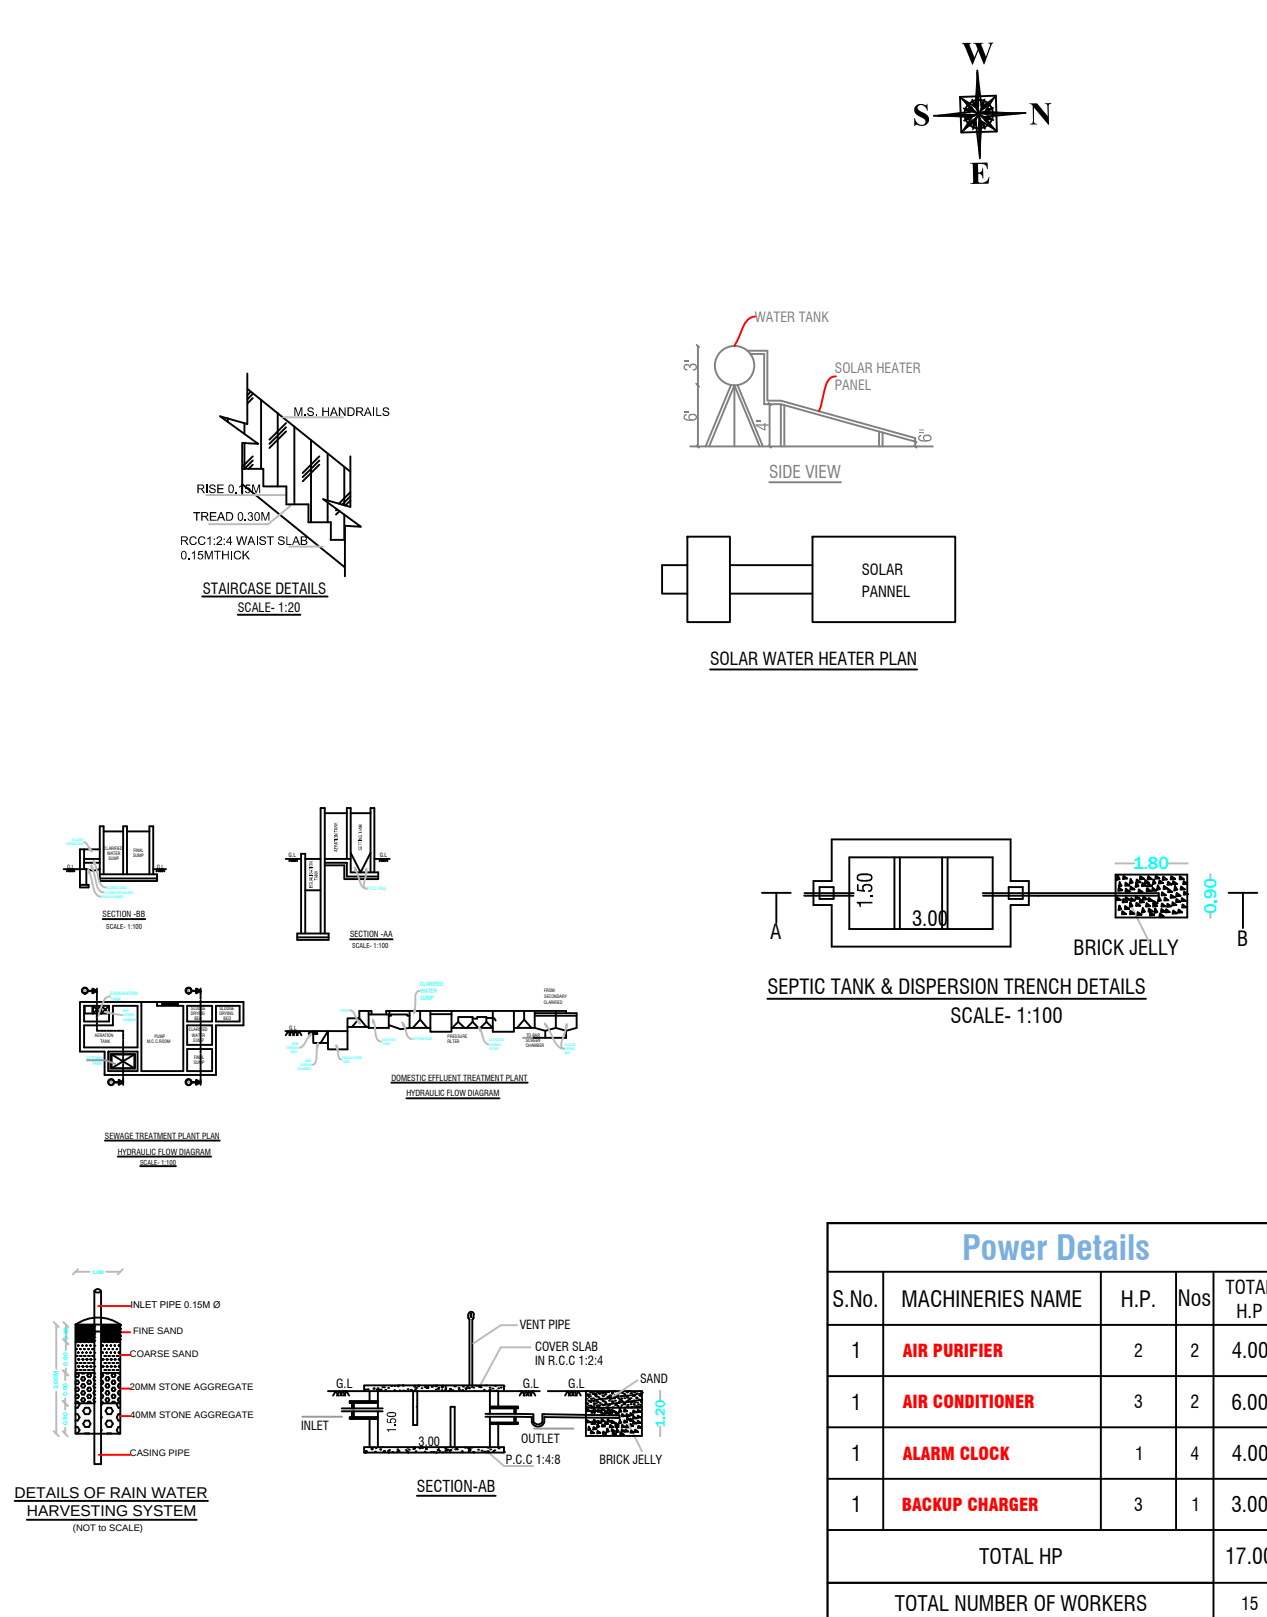
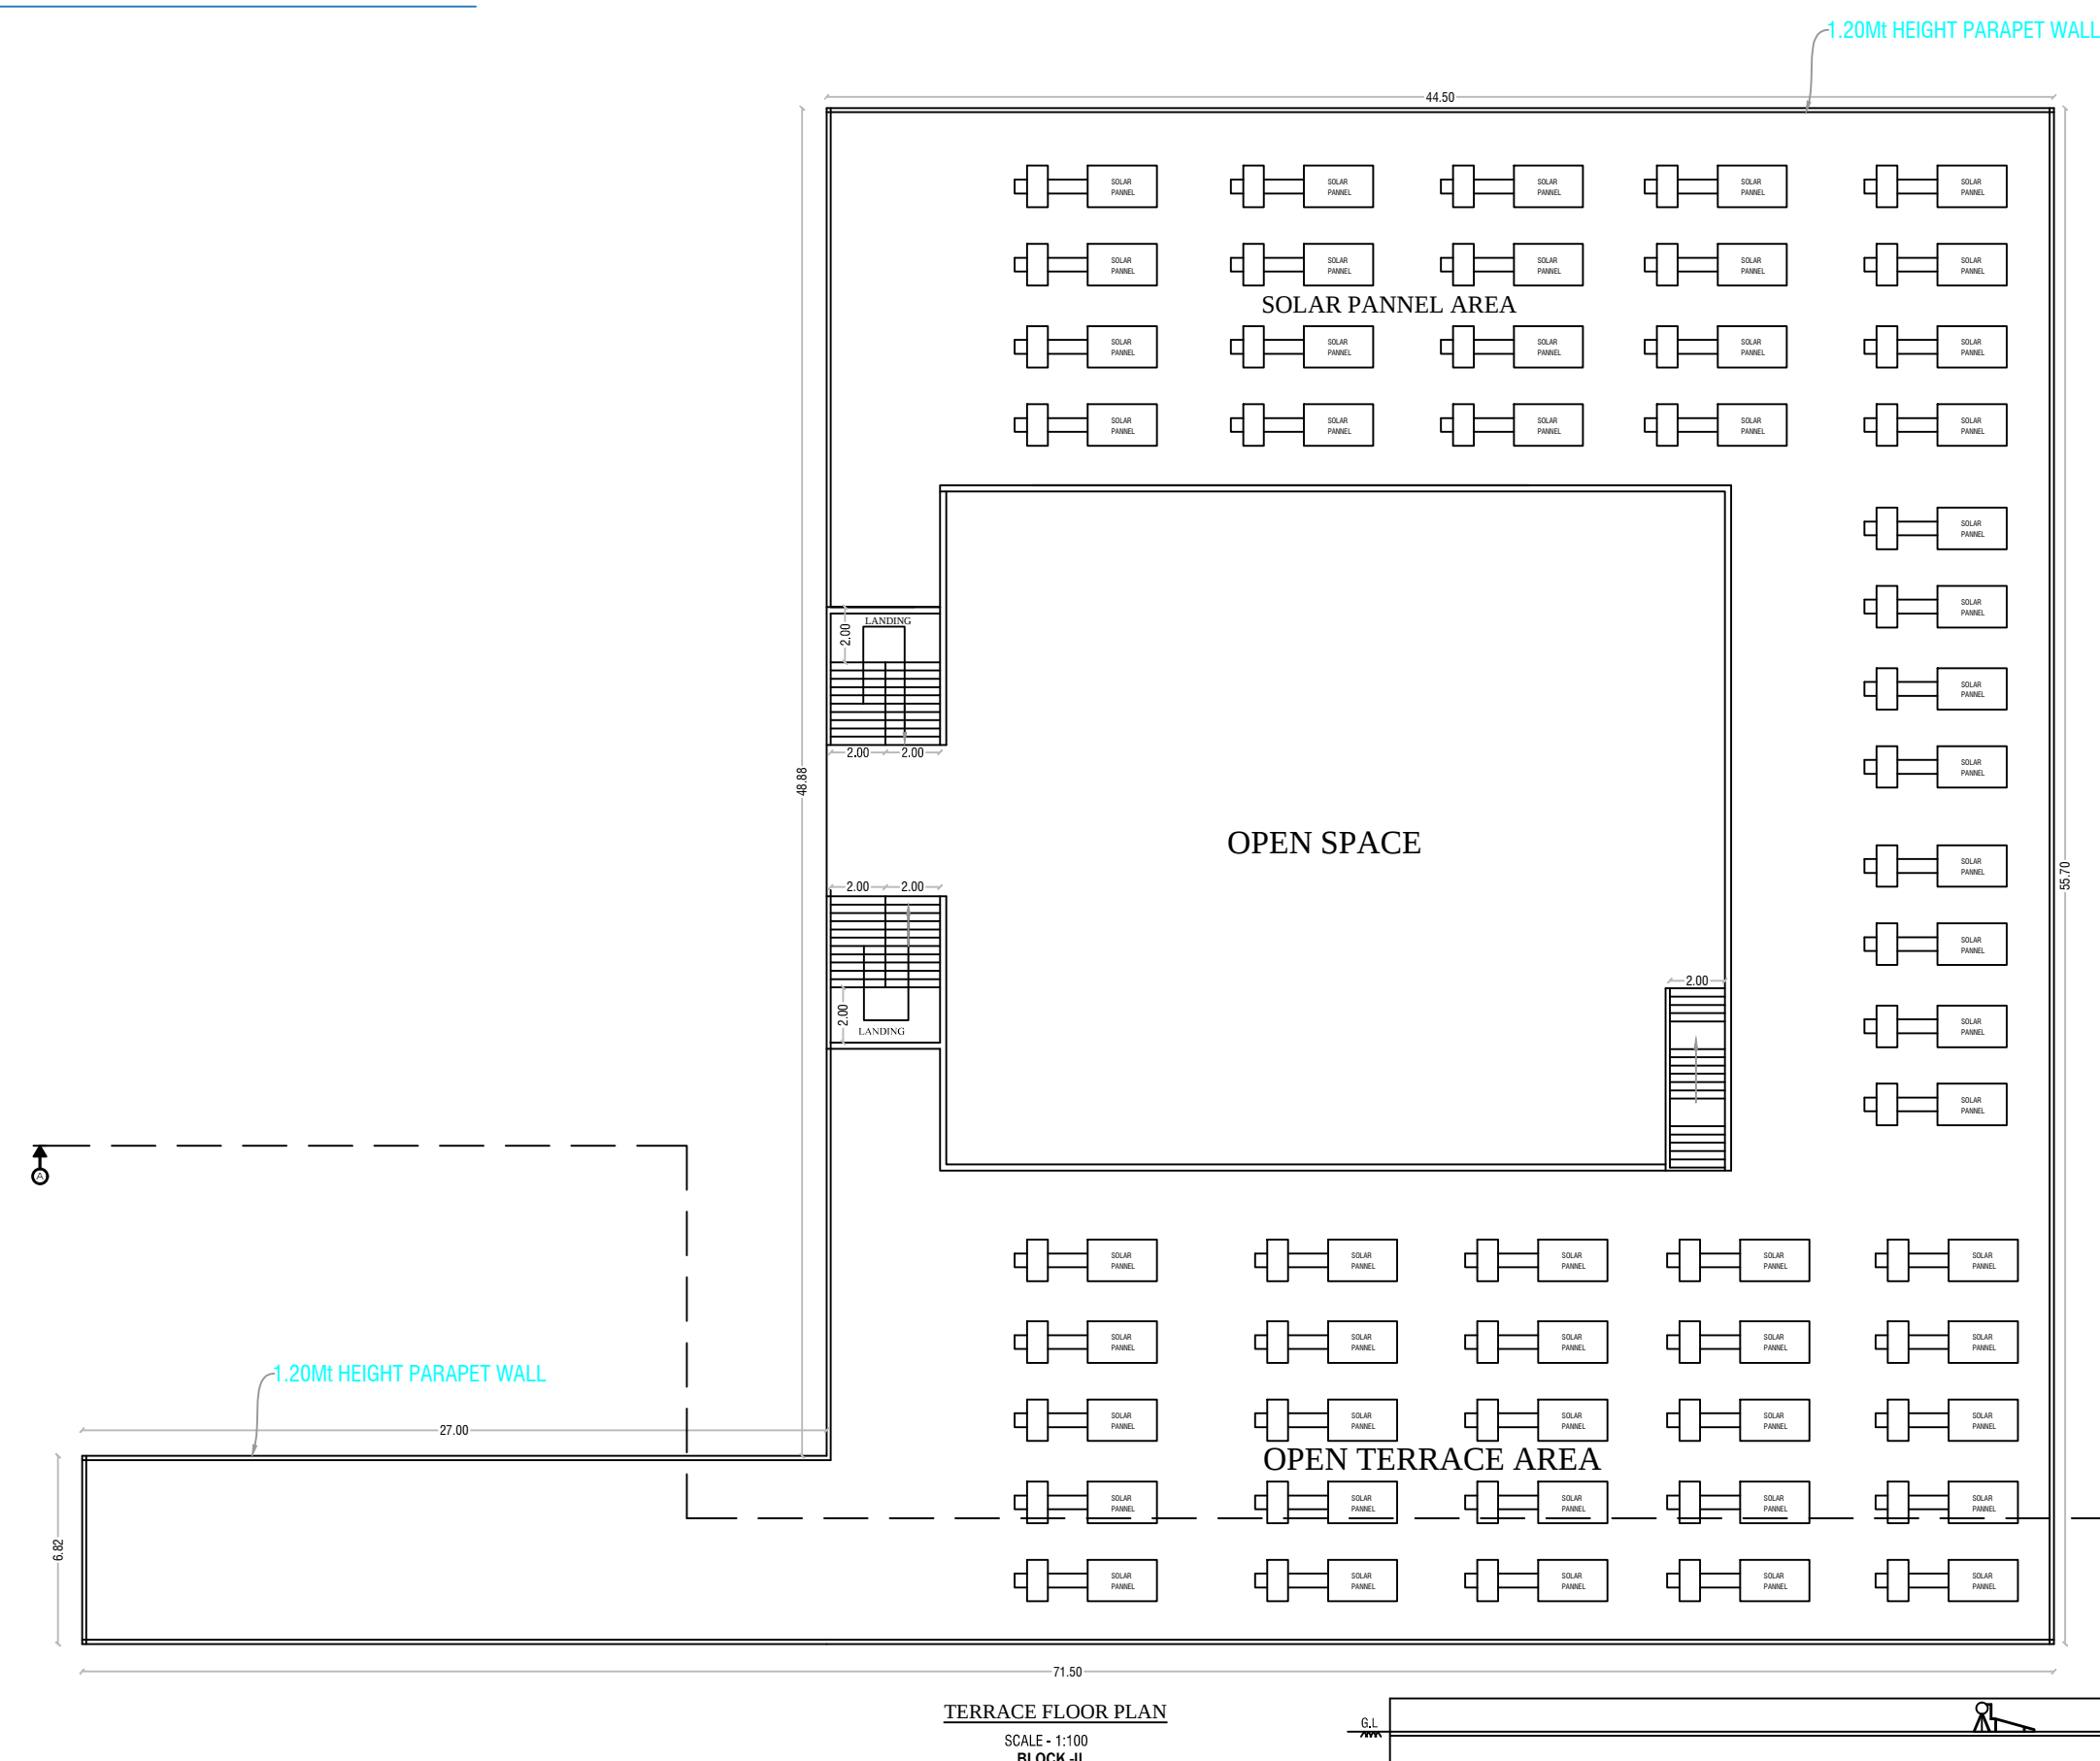


DETAIL PLAN SHOWING THE ACTUAL CONSTRUCTION OF RCC ROOF BASEMENT FLOOR & GROUND FLOOR COMMERCIAL BUILDING- "RESTAURANTS, FAST FOOD OUTLETS" FOR IN SF.No: 56/2A1, 56/2A2, 59/2A & 59/2B AT BEDAPALLI VILLAGE, IMMIDINAYAKKANAPALLI PANCHAYAT, SHOOLAGIRI UNION AND TALUK, KRISHNAGIRI DISTRICT.

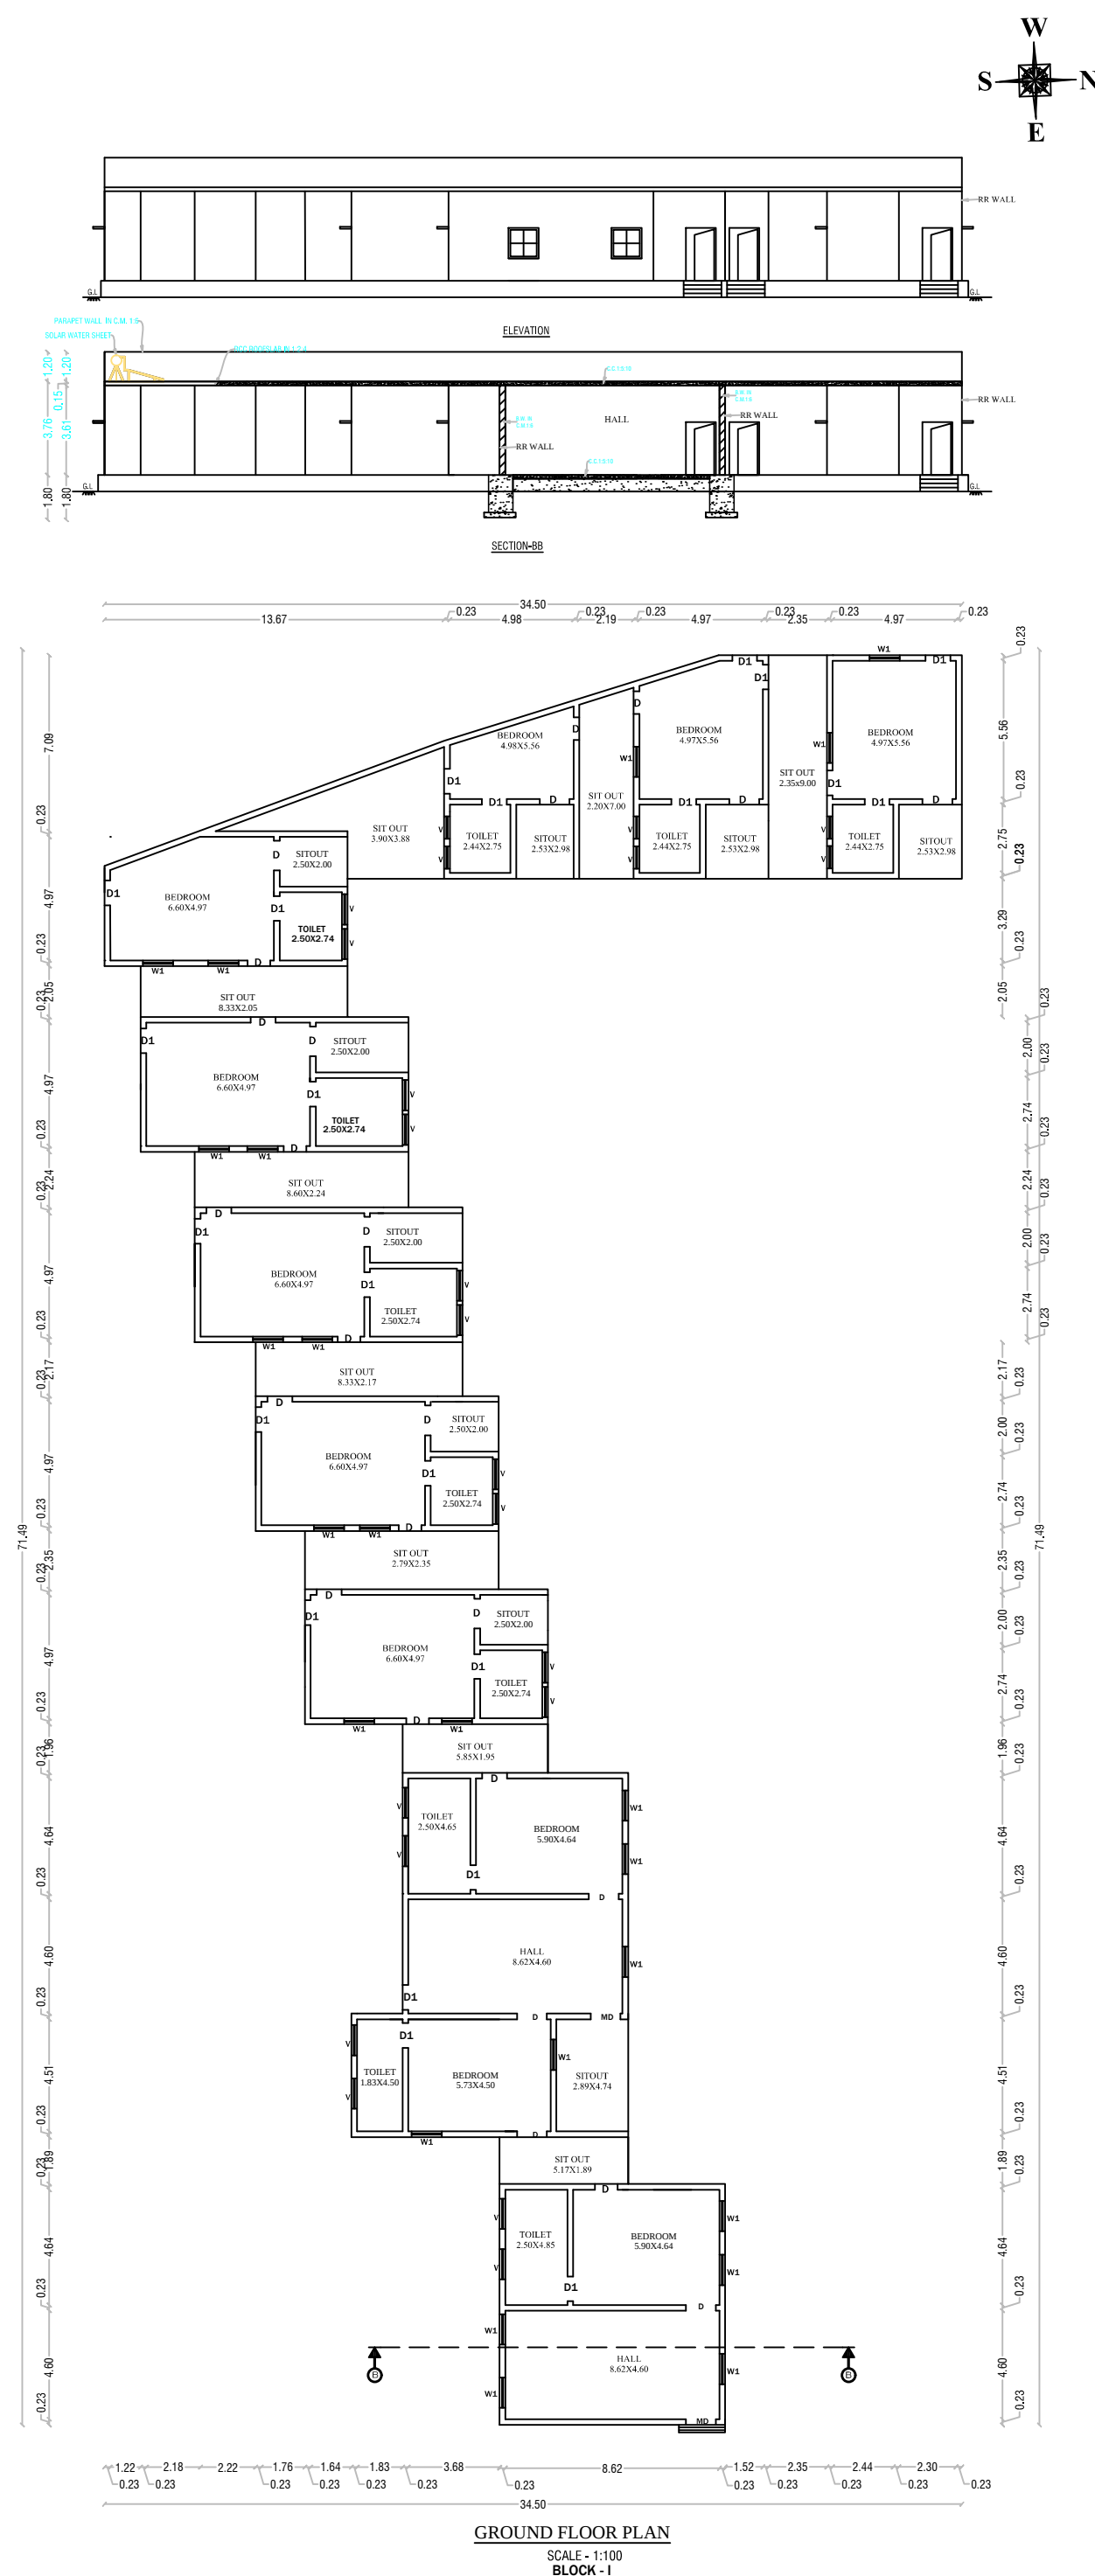

PARKING AS PER SWP SYSTEM			COLOR INDEX	
TYPE OF PARKING	REQUIRED	PROVIDED	SITE BOUNDARY	
CARSPOTS OF FSI AREA 100/2865.38/100/28.65	29	50	PROPOSED BLDG.	
PHY CH CARS	05	05	EXISTING ROAD	
TWO WHEELERS 75% OF FSI AREA 100/2865.38/100/28.65	18	70	DRIVEWAY	
PHY CH TWO WHEELERS	07	10		

Schedule of Joineries		
DD	DOUBLE DOOR	2.43 X 2.10
MD	MAIN DOOR	1.07 X 2.10
D	Door	1.22 X 2.10
D1	Door	0.91 X 2.10
D2	Door	1.20 X 2.10
W	Window	2.50 X 1.80
W1	Window	1.22 X 1.22
V	Ventilation	0.90 X 0.60



AREA DETAILS			
TOTAL AREA OF THE SITE		IN SQMT	
PLR/FMB AREA		9518.00	
DOCUMENT AREA		9518.00	
SUPER IMPOSED PLOT AREA		9517.52	
PARTICULARS	FSI (sqmt)	NON FSI(sqmt)	TOTAL (sqmt)
AREA OF THE BLDG - GF (BLOCK-I)	843.00	-	843.00
AREA OF THE BLDG - BF (BLOCK-II)	438.42	-	438.42
AREA OF THE BLDG - GF (BLOCK-II)	1961.99	-	1961.99
AREA OF THE SWIMMING POOL-I	310.56	-	310.56
AREA OF THE SWIMMING POOL-II	224.22	-	224.22
TOTAL AREA	3778.19	-	3778.19
PLOT COVERAGE - (P.C.) %		35.08	
FLOOR SPACE INDEX - (FSI)		0.40	

APPLICANT	
M/S MAANYA RESORTS	
1. Mr.C.SATHEESH KUMAR	
2. Mrs.N.VEENA REDDY	
3. Mr.N.MAHESH KUMAR	
4. Mr.PAKKI REDDY SREERAM REDDY	
REG. STRUCTURAL ENGINEER	REGISTER ENGINEER
 E.M.MANIKANDAN M.E. Govt. Registered Engineer Grade-I Registration No:RSE-I: 07/2020	 E.N.PRABHAKAR KUMAR M.E. CREATIVE CONSTRUCTION Structural Engineer / Chartered Engineer Govt. INTDIA Reg. Engineer-01/1/2020 Govt. INTDIA Reg. Construction Engineer-05/05/2019 Govt. INTDIA Reg. Construction Engineer-05/05/2020

SITE PLAN SHOWING THE ACTUAL CONSTRUCTION OF RCC ROOF BASEMENT FLOOR & GROUND FLOOR COMMERCIAL BUILDING-."RESTAURANTS, FAST FOOD OUTLETS"FOR SF.No: 56/2A1, 56/2A2, 59/2A & 59/2B AT BEDAPALLI VILLAGE, IMMIDINAYAKANAPALLI PANCHAYAT, SHOOLAGIRI UNION AND TALUK, KRISHNAGIRI DISTRICT.

SHEET No -2/2

OFFICE USE

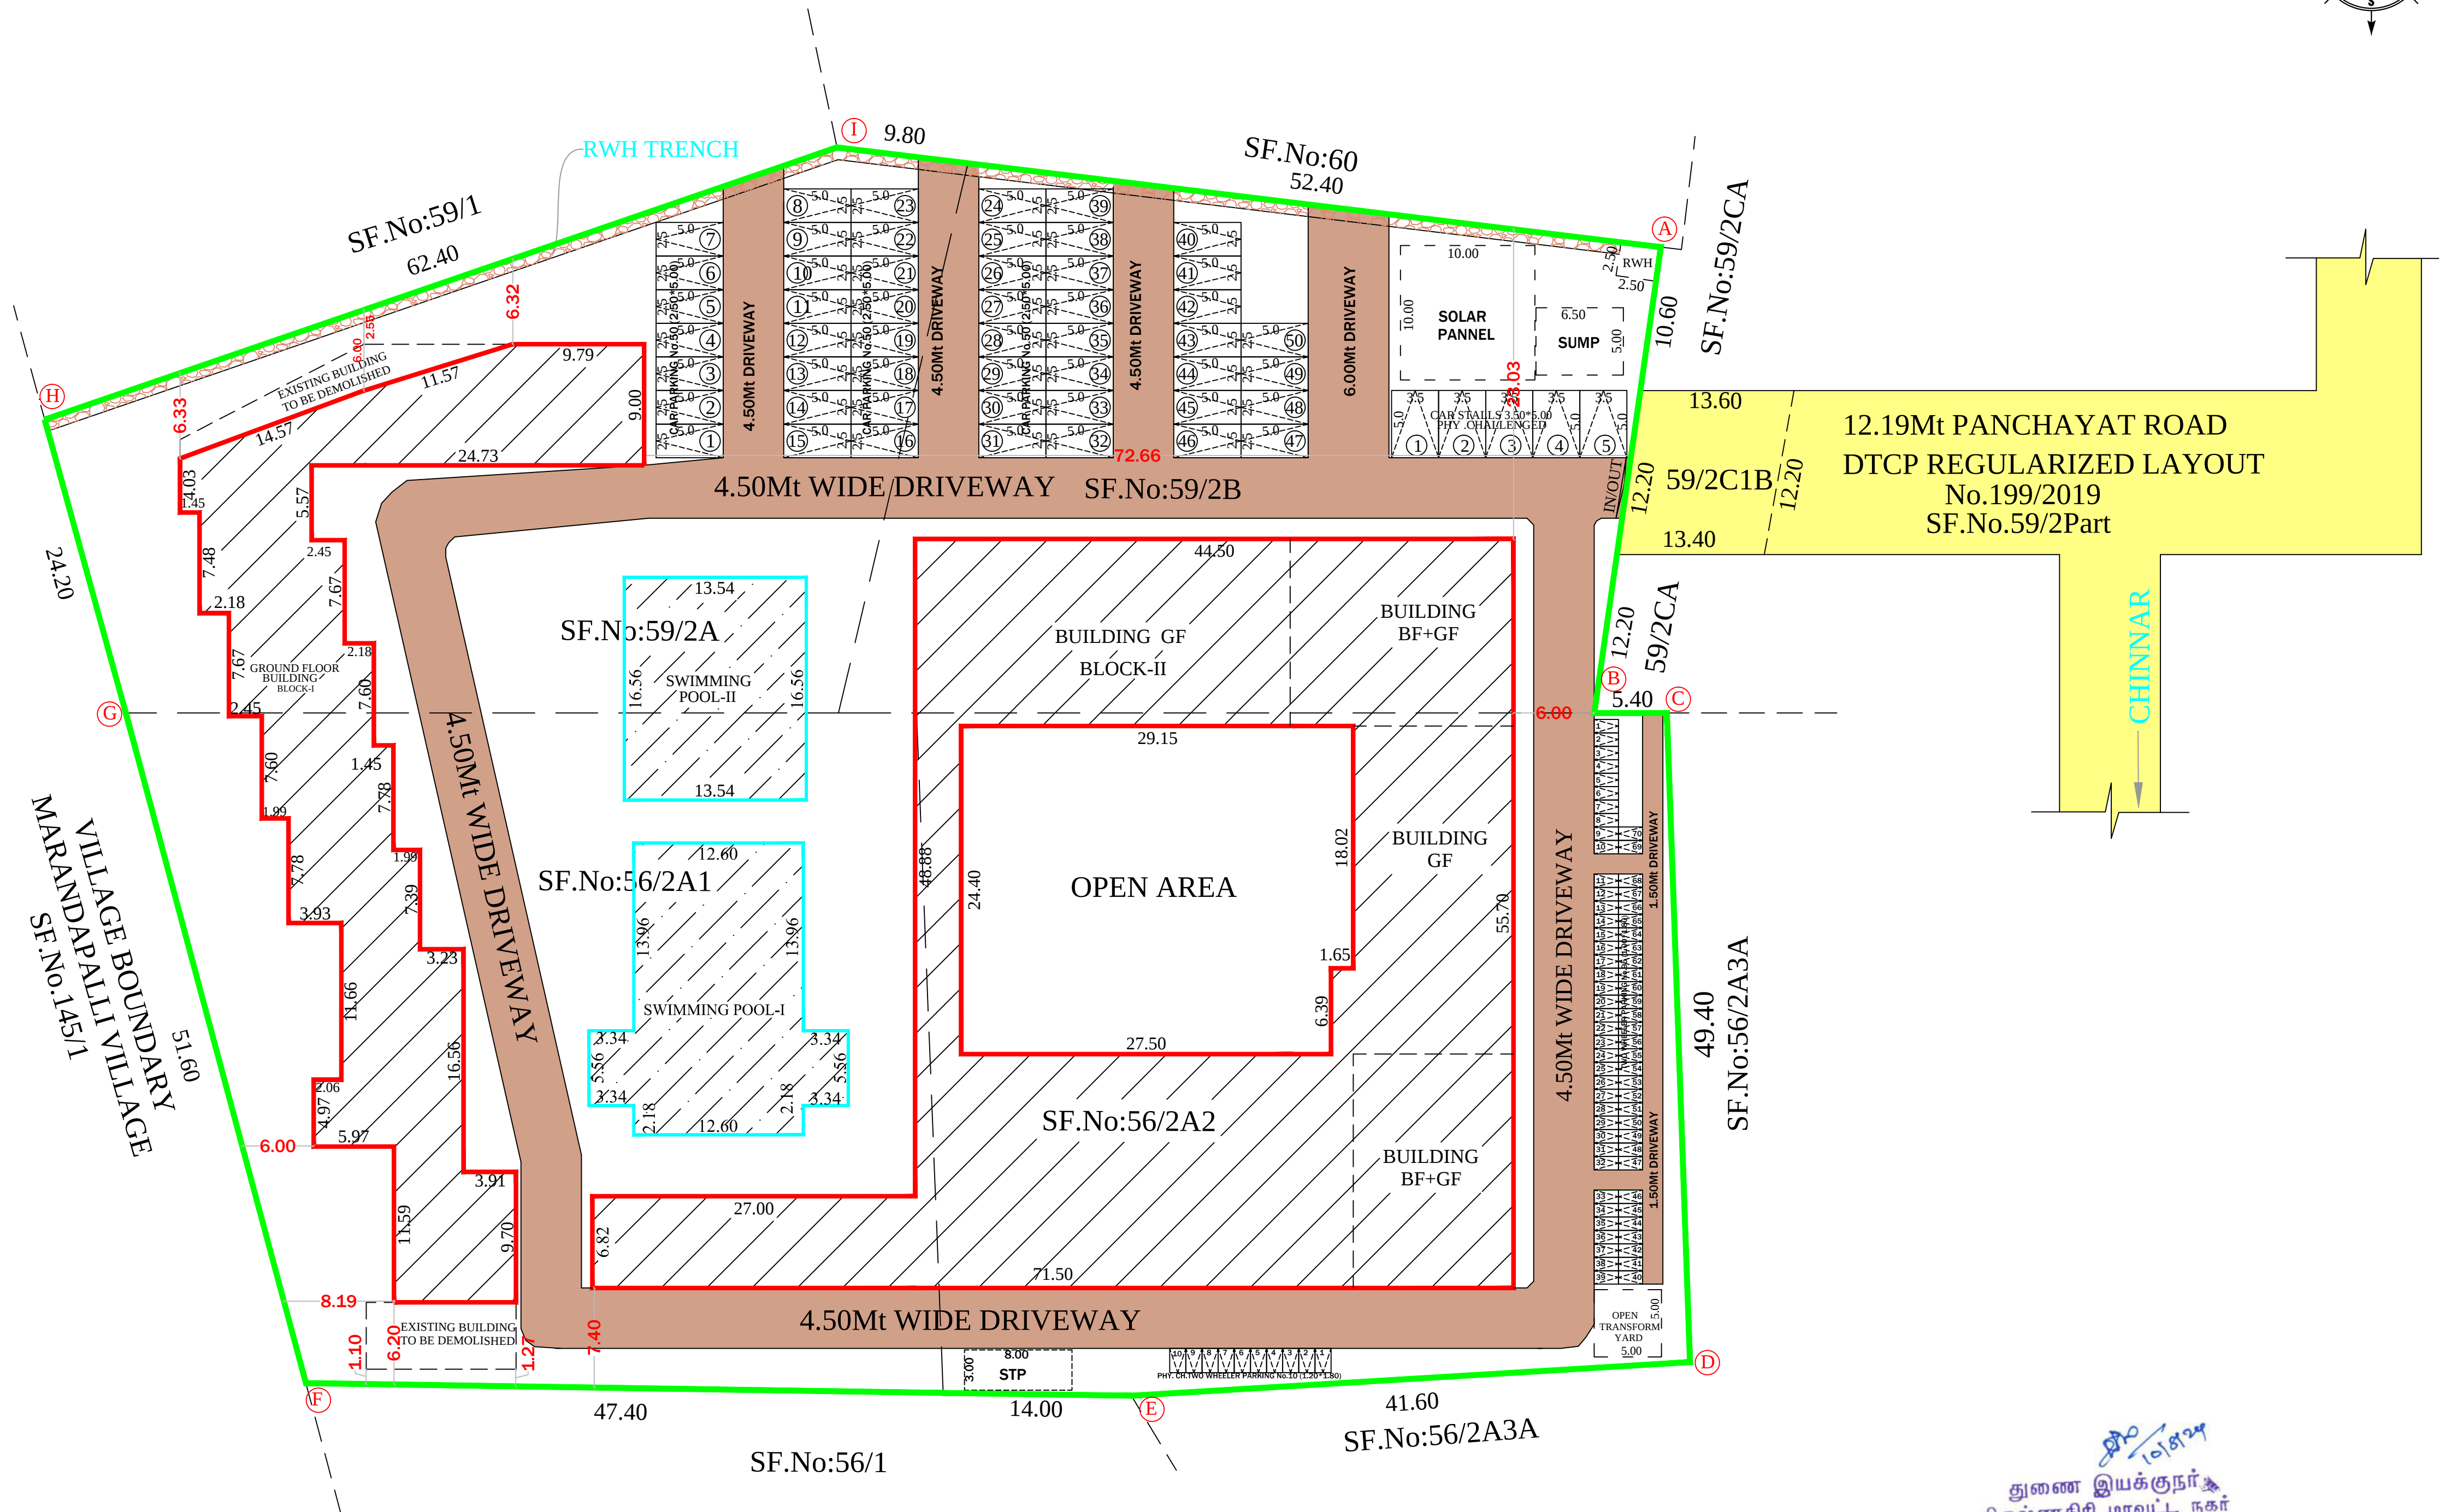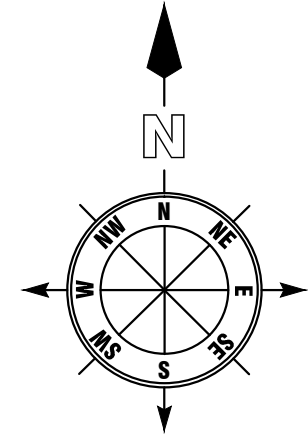

SITE PLAN
(SCALE 1:100)

துணை இயக்குநர்
கிருஷ்ணகிரி, மாவட்ட நகர்
ஊரமைப்பு அலுவலகம்
ஓ.கூர்- 635 109.
8/27/10/8/24

PARKING AS PER SWP SYSTEM			COLOR INDEX	
TYPE OF PARKING	REQUIRED	PROVIDED	SITE BOUNDARY PROPOSED BLDG. EXISTING ROAD DRIVEWAY	
CARS=75% OF FSI AREA/100=2865.39/100=28.65	30	50		
PHY.CH.CARS	05	05		
TWO WHEELERS=75% OF FSI AREA/50=2865.39/50=57.30	58	70		
PHY.CH.TWO WHEELERS	07	10		

AREA DETAILS			
TOTAL AREA OF THE SITE		IN SQMT	
PLR/FMB AREA		9518.00	
DOCUMENT AREA		9518.00	
SUPER IMPOSED PLOT AREA		9517.52	
PARTICULARS	FSI (sqmt)	NON FSI(sqmt)	TOTAL (sqmt)
AREA OF THE BLDG -GF (BLOCK-I)	843.00	-	843.00
AREA OF THE BLDG -BF (BLOCK-II)	438.42	-	438.42
AREA OF THE BLDG -GF (BLOCK -II)	1961.99	-	1961.99
AREA OF THE SWIMMING POOL-I	310.56	-	310.56
AREA OF THE SWIMMING POOL-II	224.22	-	224.22
TOTAL AREA	3778.19	-	3778.19
PLOT COVERAGE - (P.C.) %	35.08		
FLOOR SPACE INDEX - (FSI)	0.40		

APPLICANT			
M/S MAANYA RESORTS			
1. Mr.C.SATHEESH KUMAR		2. Mrs.N.VEENA REDDY	
3. Mr.N.MAHESH KUMAR		4. Mr.PAKKI REDDY SREERAM REDDY	

REG.STRUCTURAL ENGINEER	REGISTER ENGINEER
 E. M. MANIKANDAN, M.E., Govt. Registered Engineer Grade-I Registration No:RSE-1: 07/2020	 E. N. PRAVEEN KUMAR, ME,(STRUCTURAL), CREATIVE CONSTRUCTION Structural Engineer / Chartered Engineer Govt.HNTDA Reg.Engineer-II(11/2020) Govt.HNTDA Reg.Structural Engineer-II(05/2019) Govt.HNTDA Reg.Construction Engineer-(25/2020)