




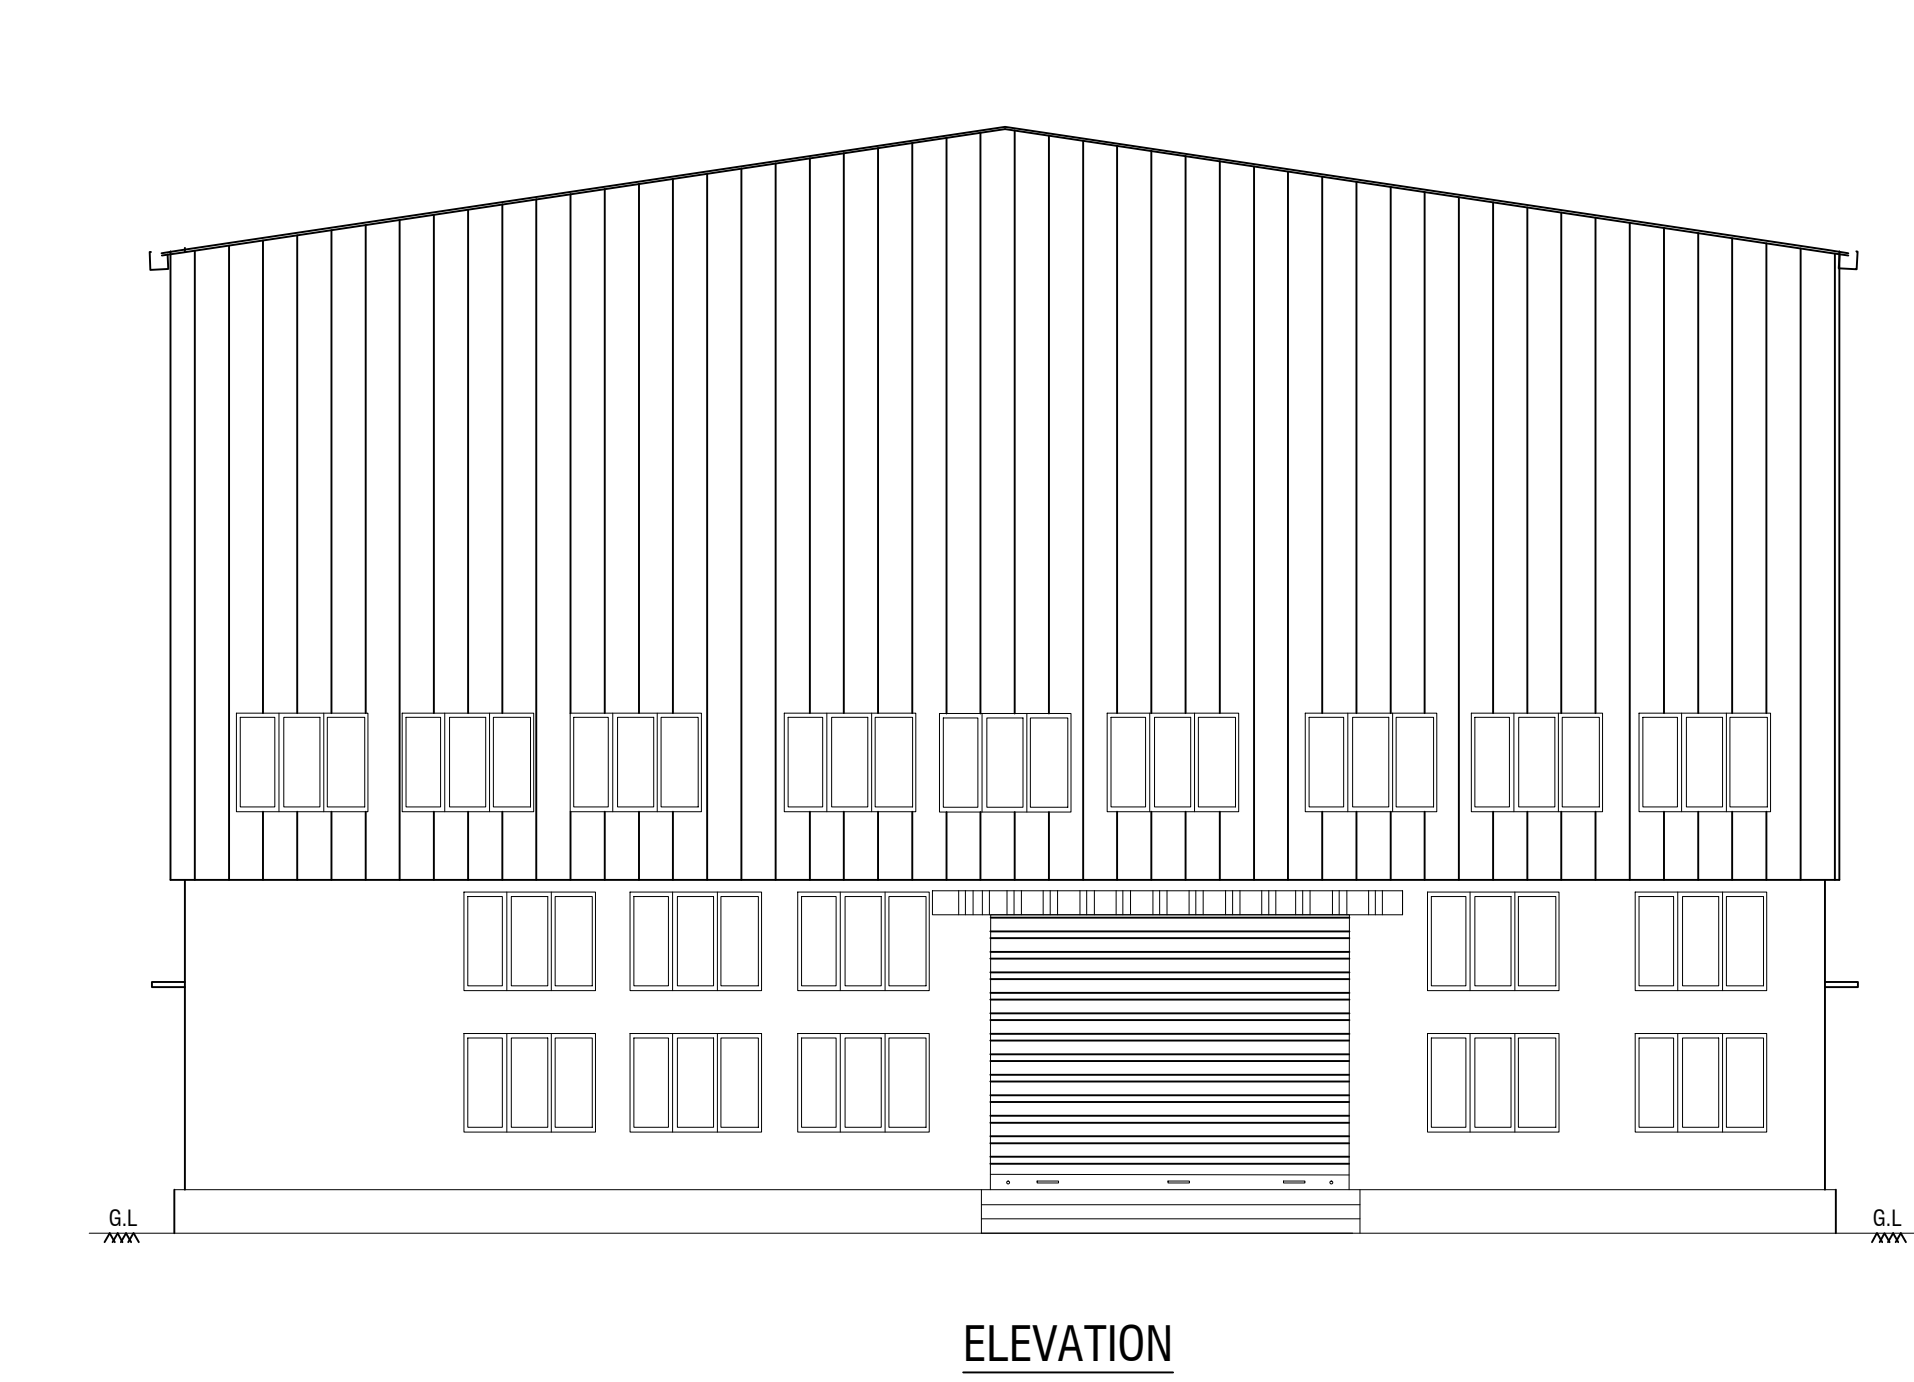


ELEVATION

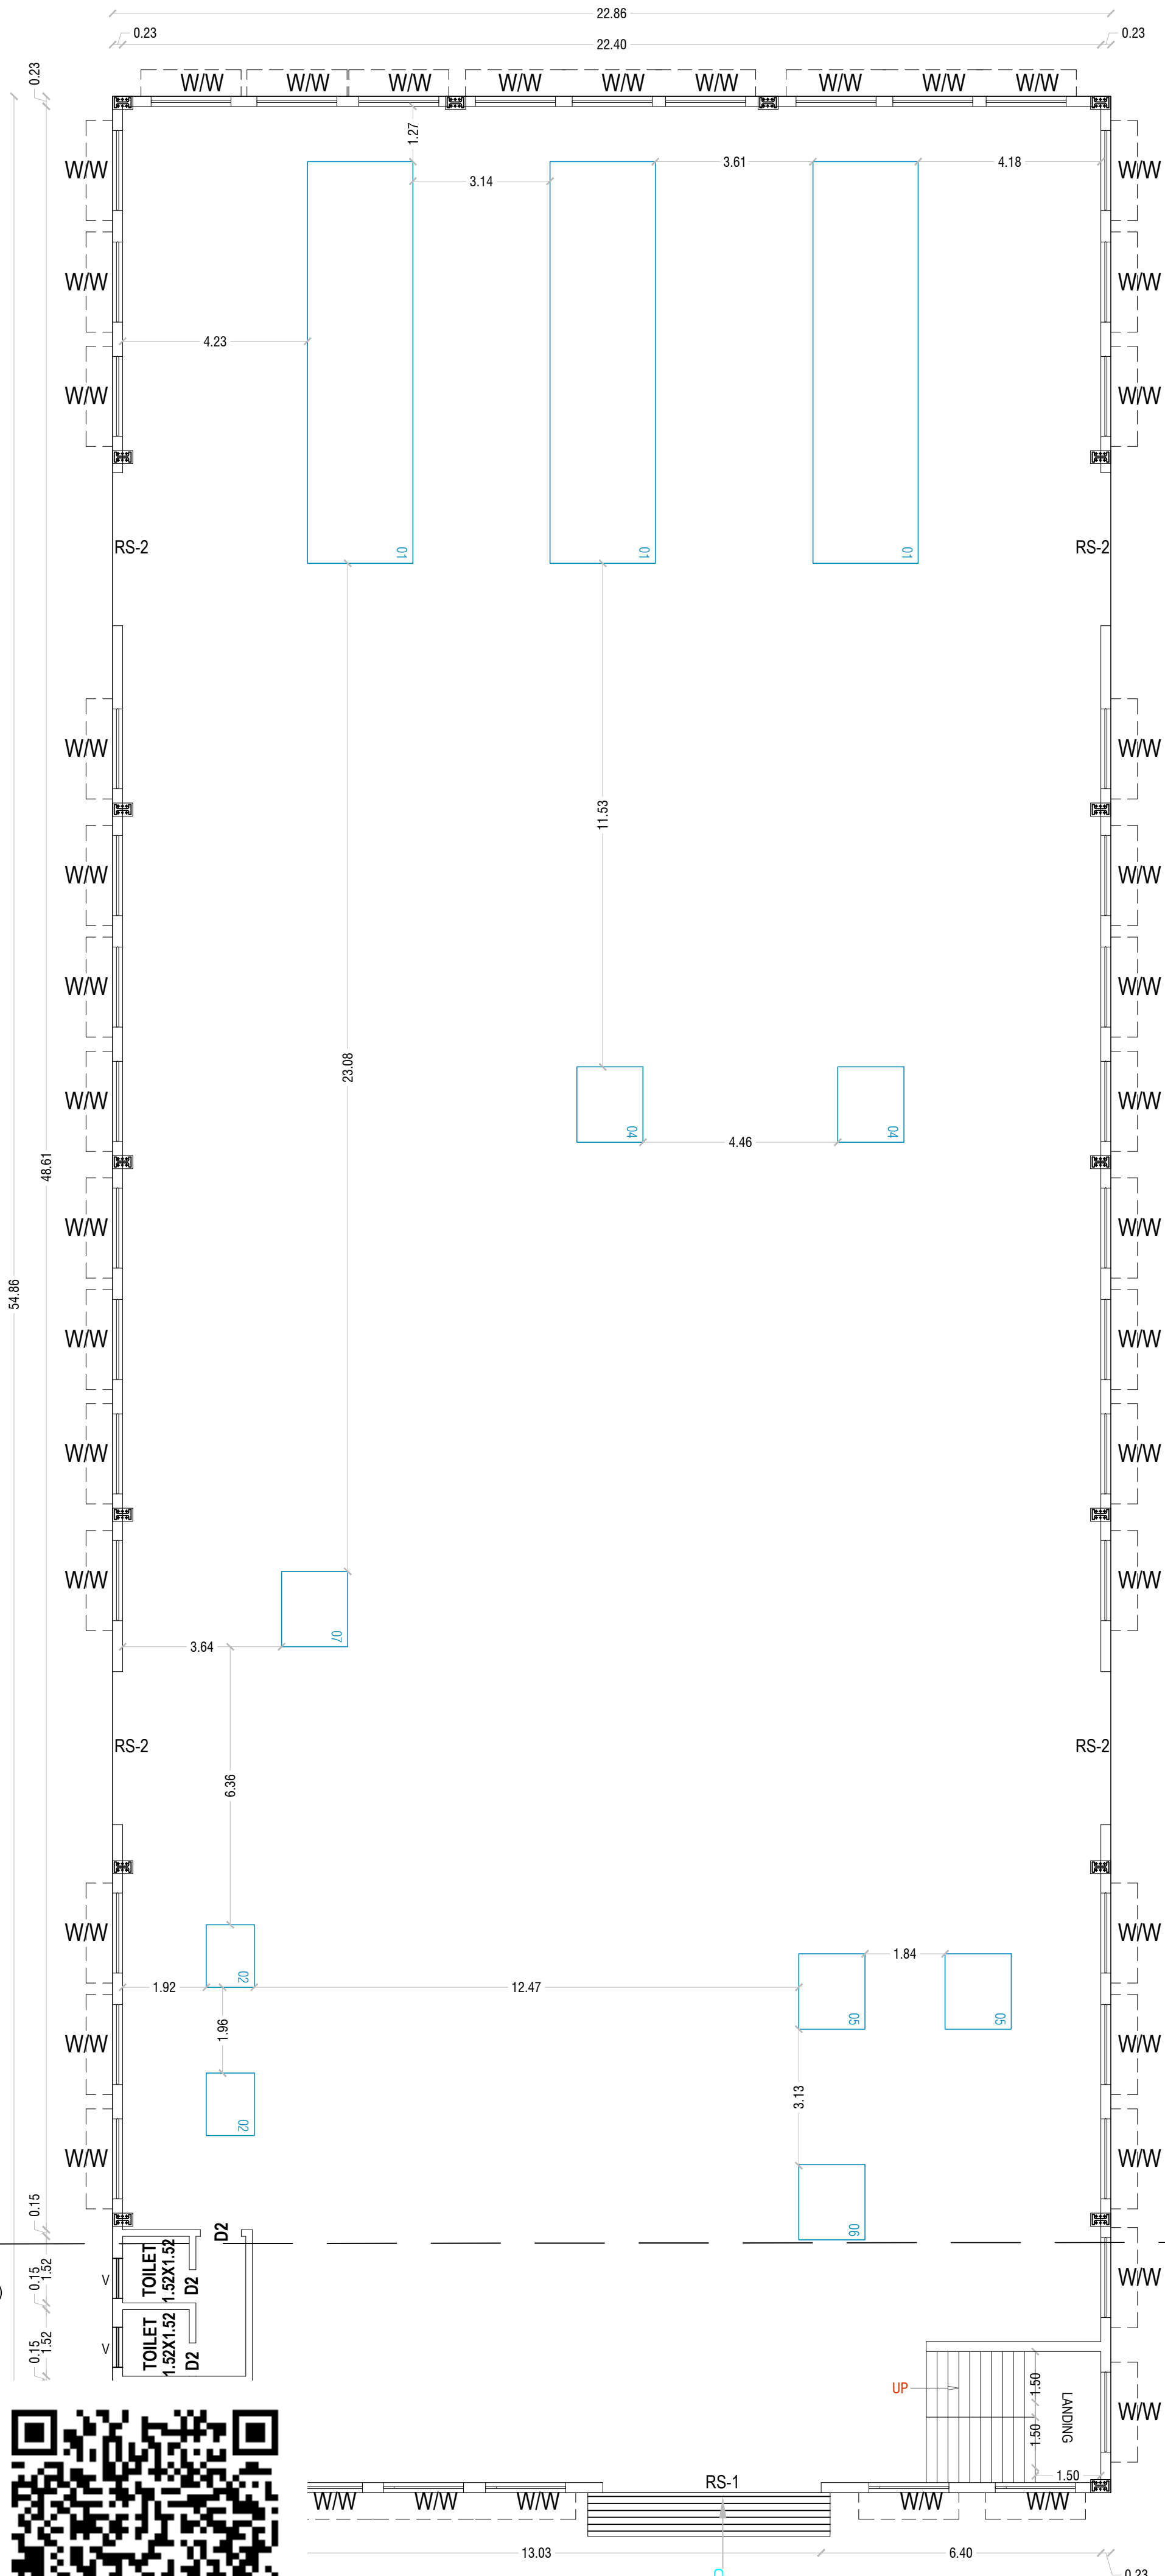


GROUND FLOOR PLAN

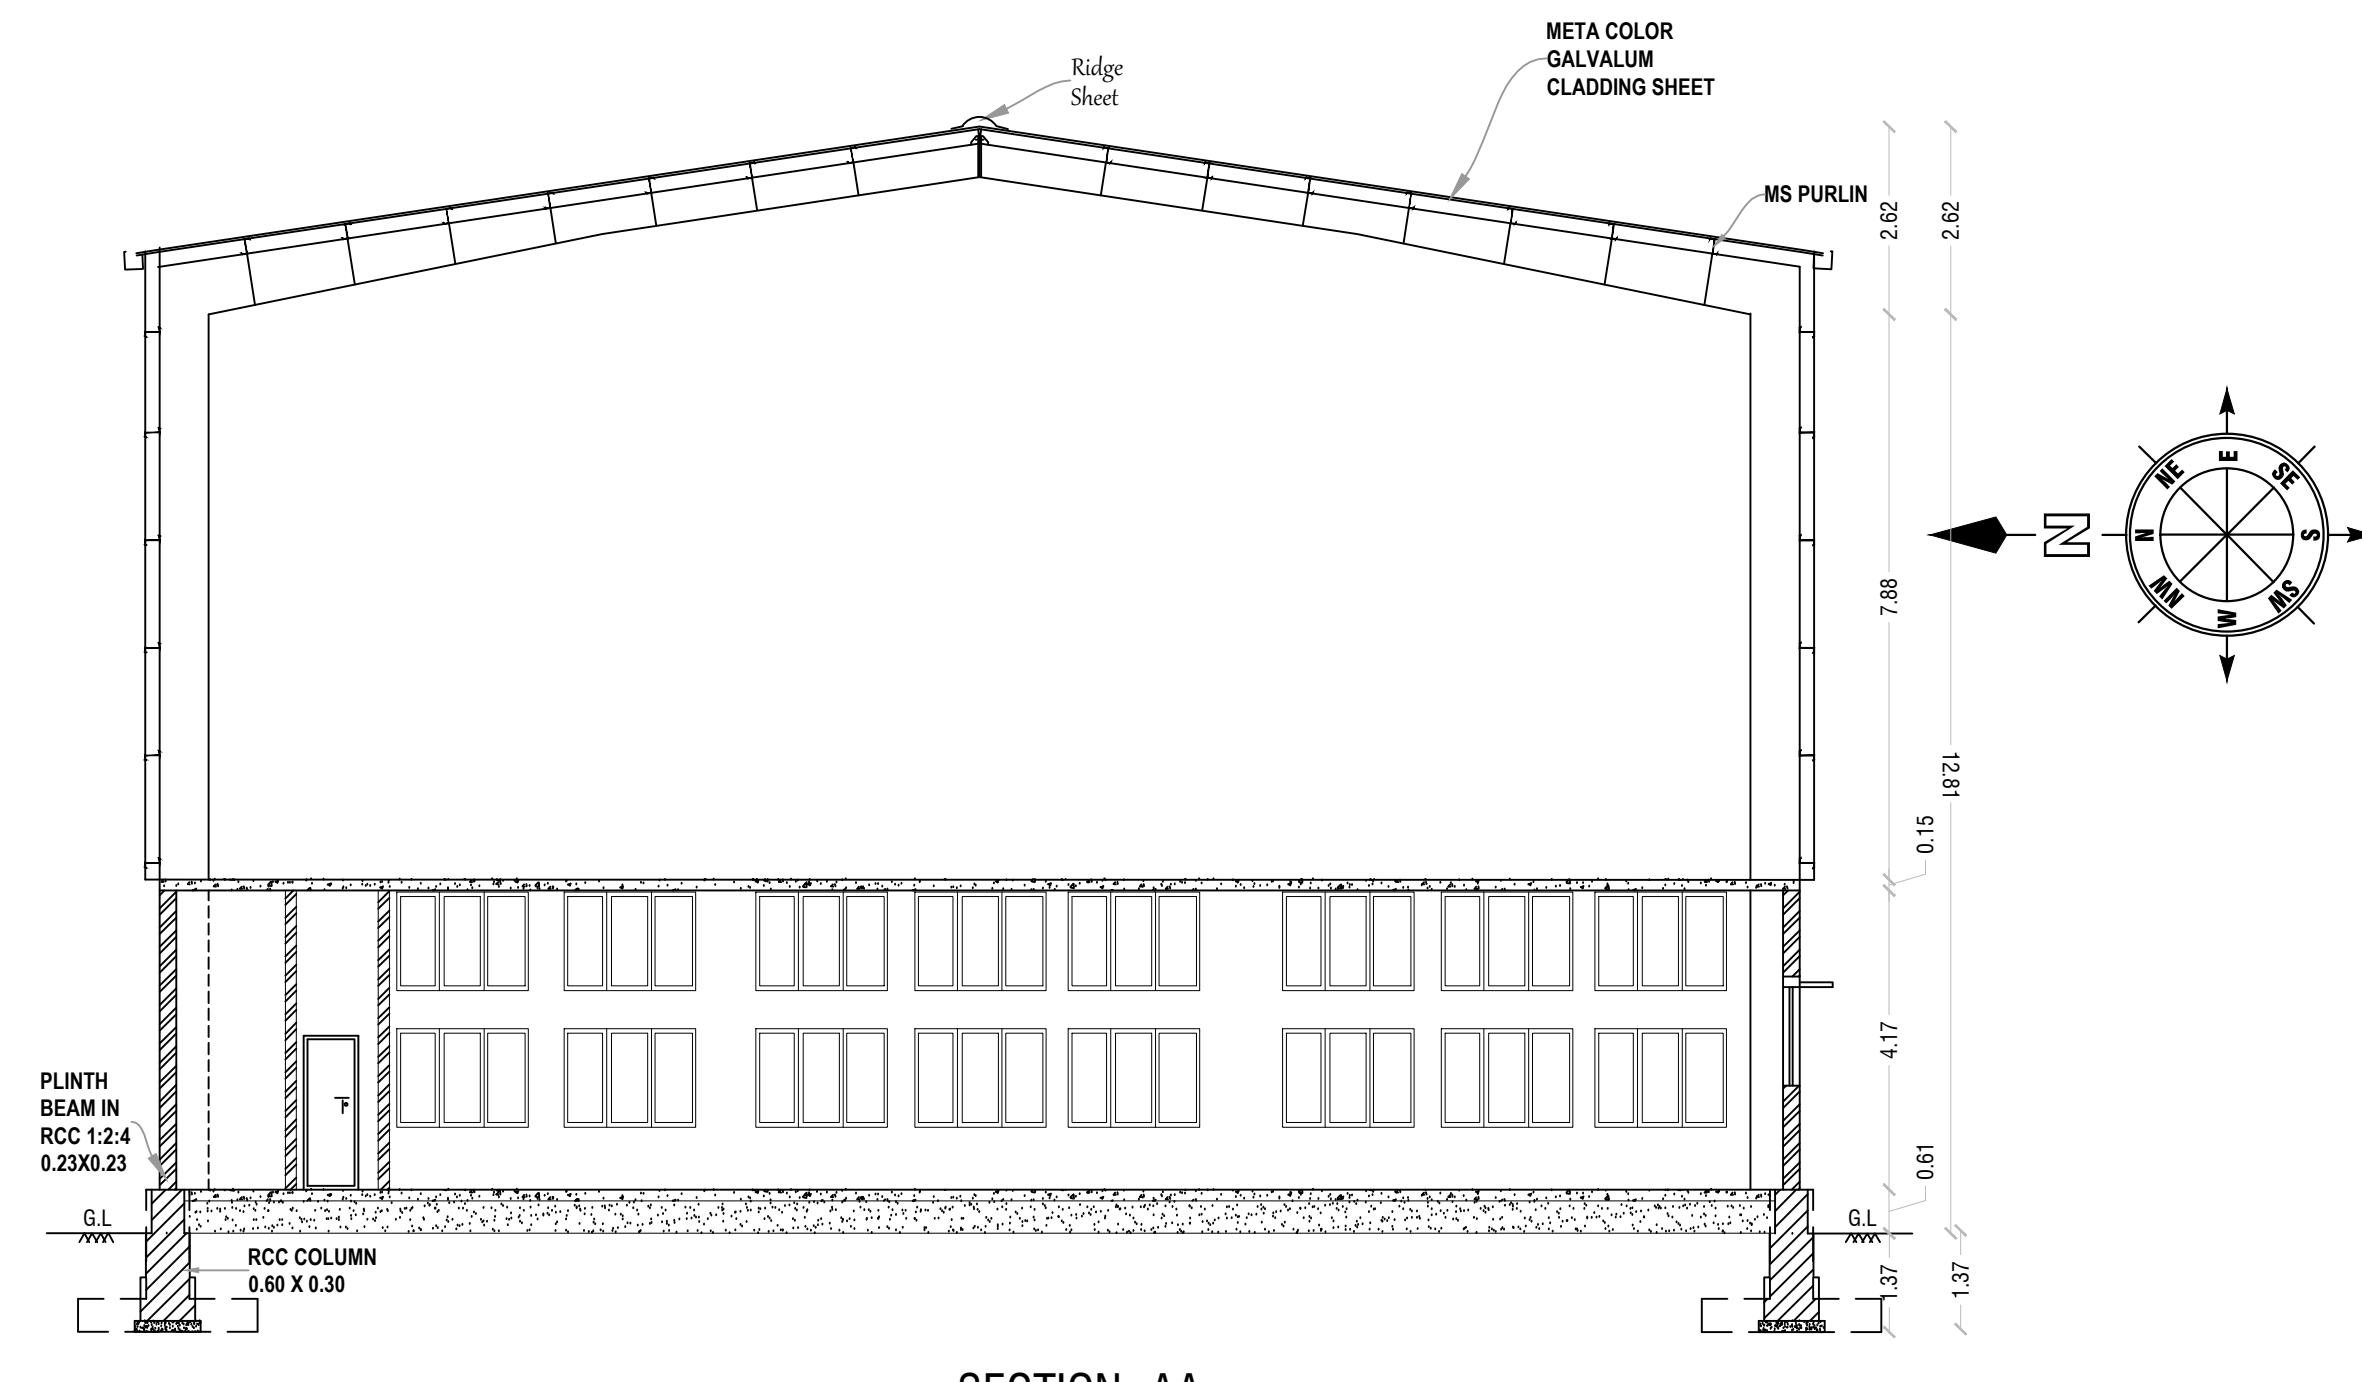




SECTION -AA

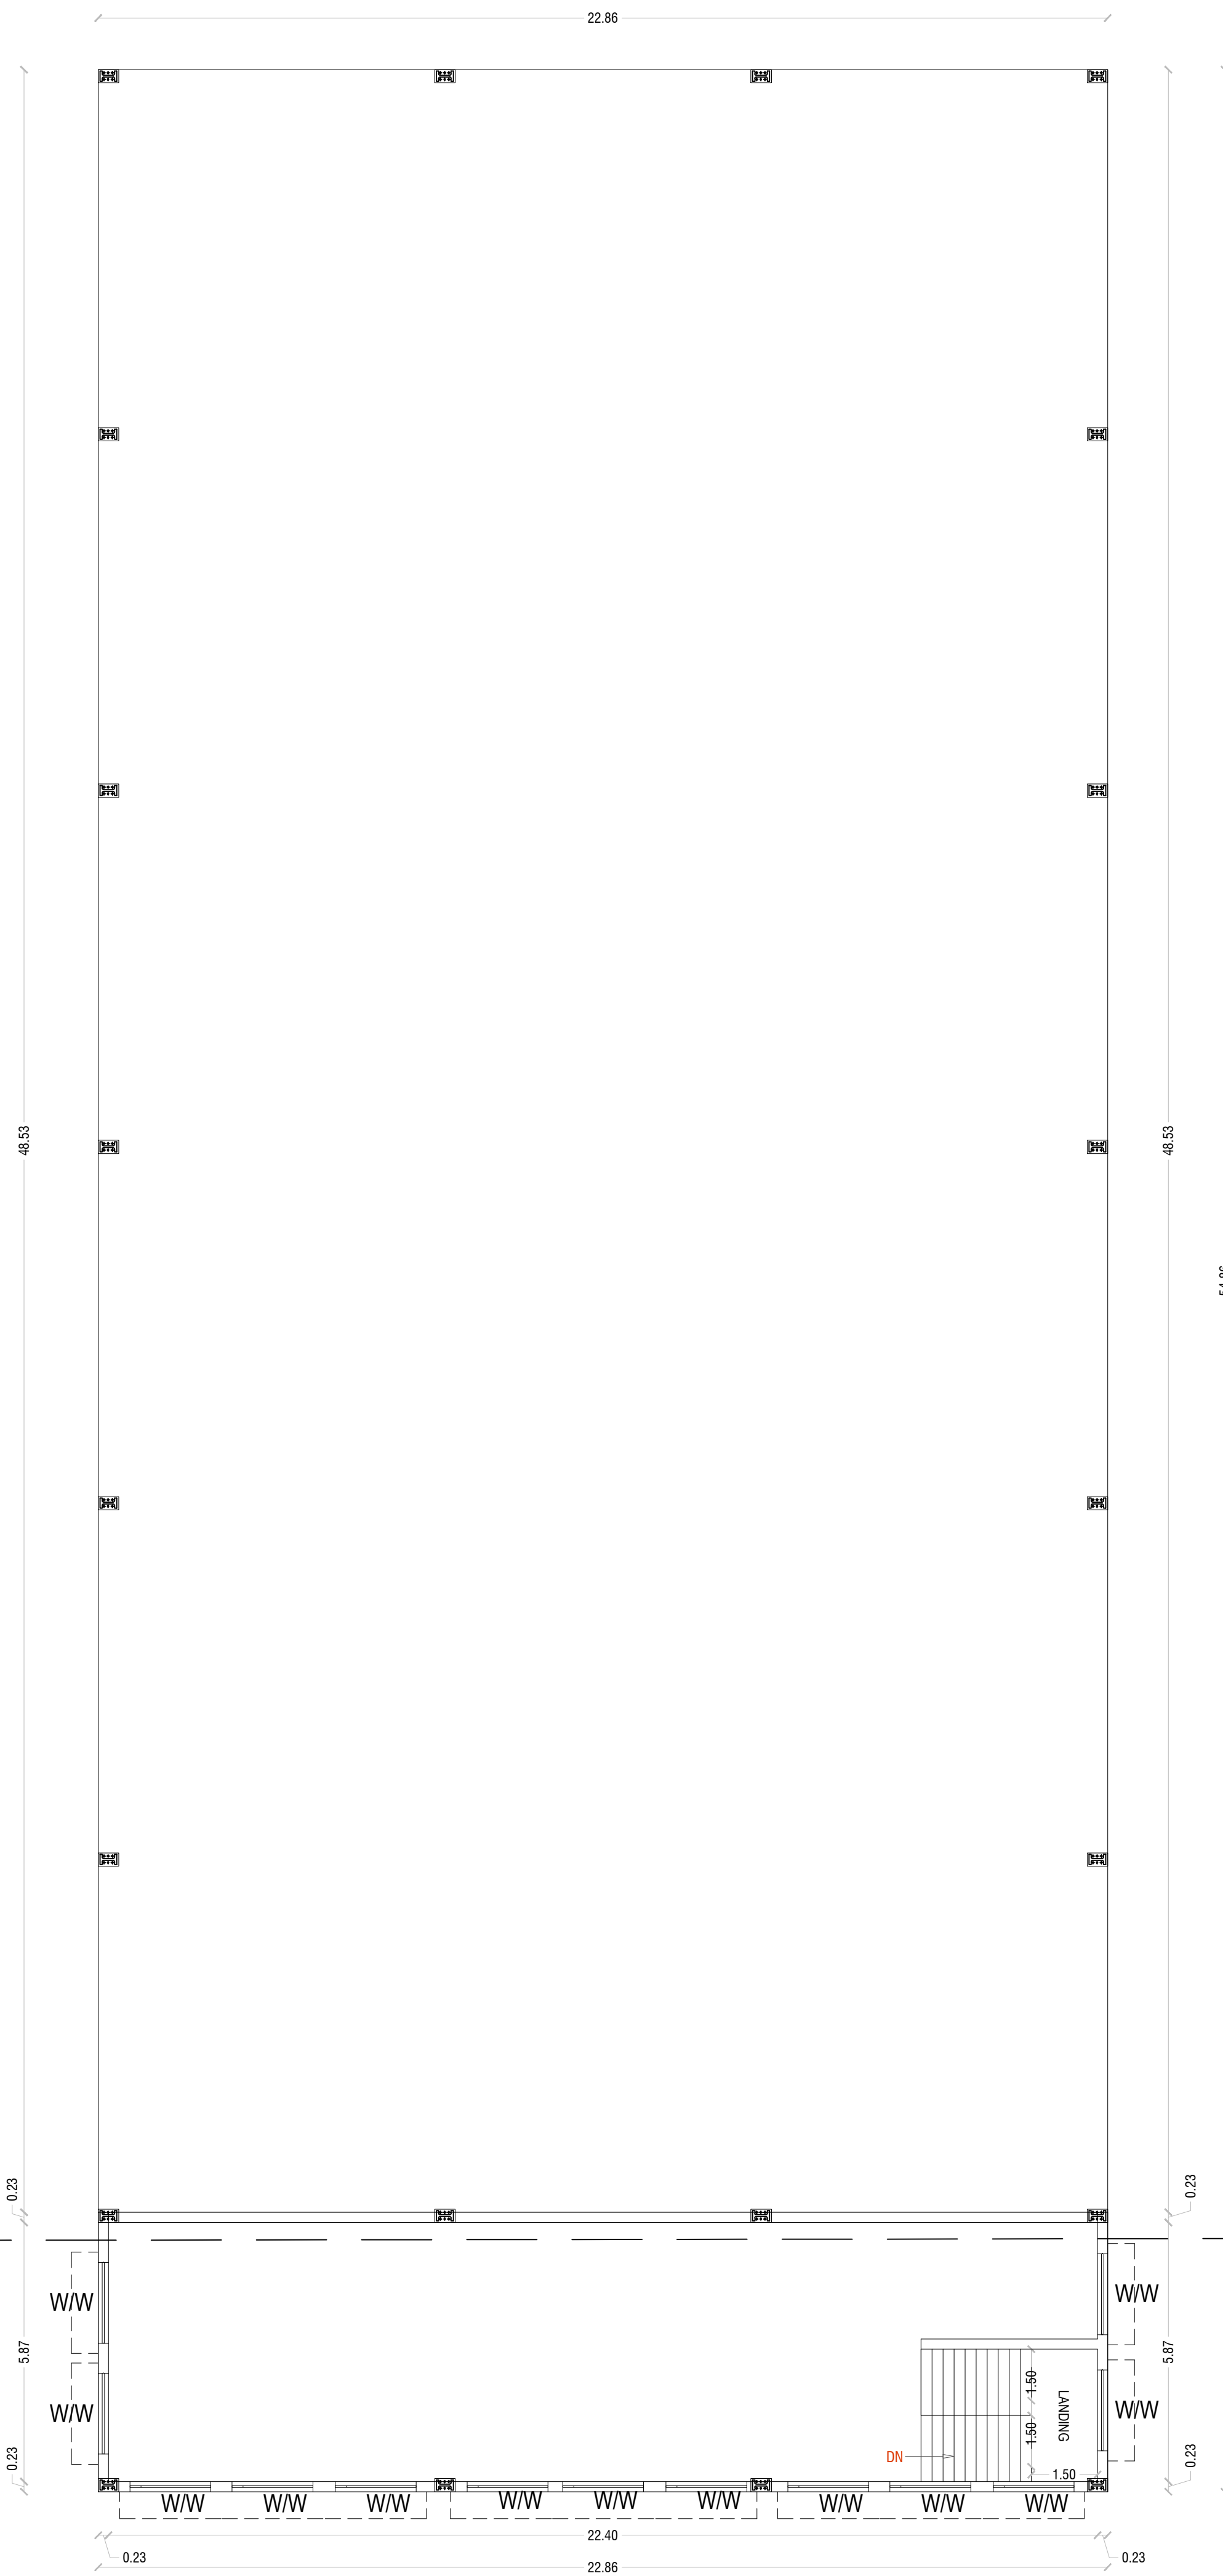

MEZZANINE FLOOR PLAN

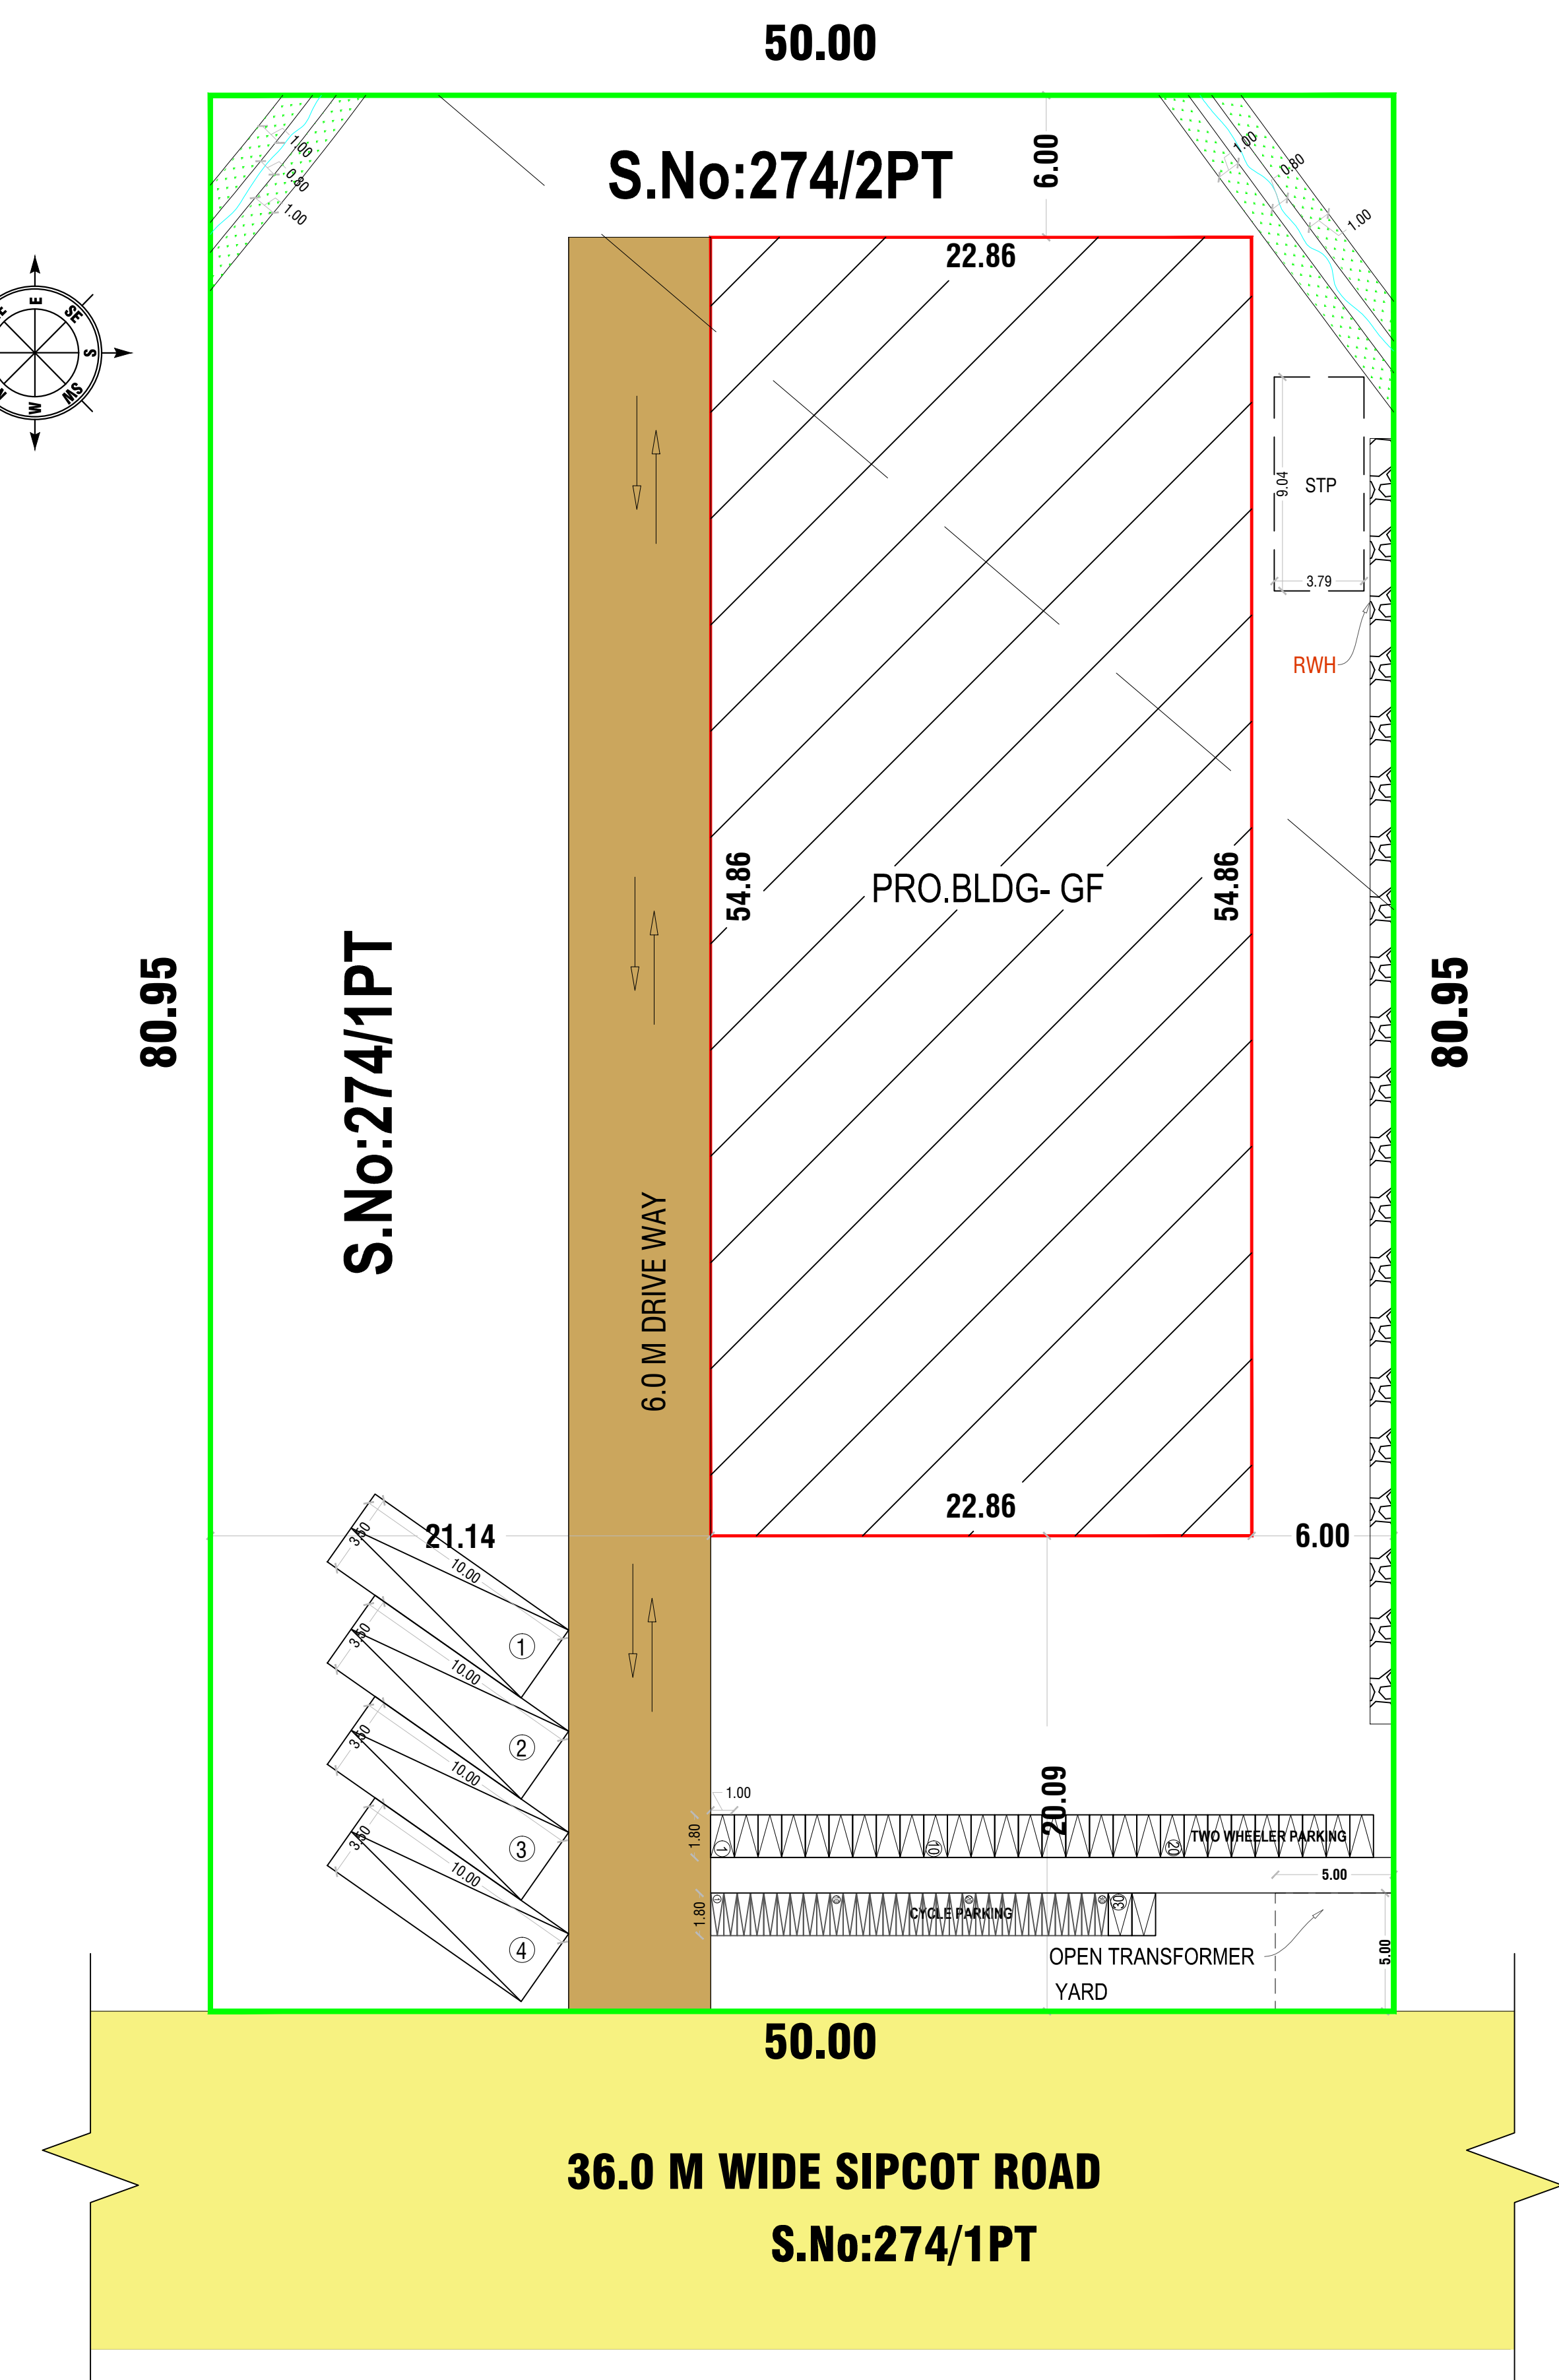

SITE PLAN
SCALE 1: 200


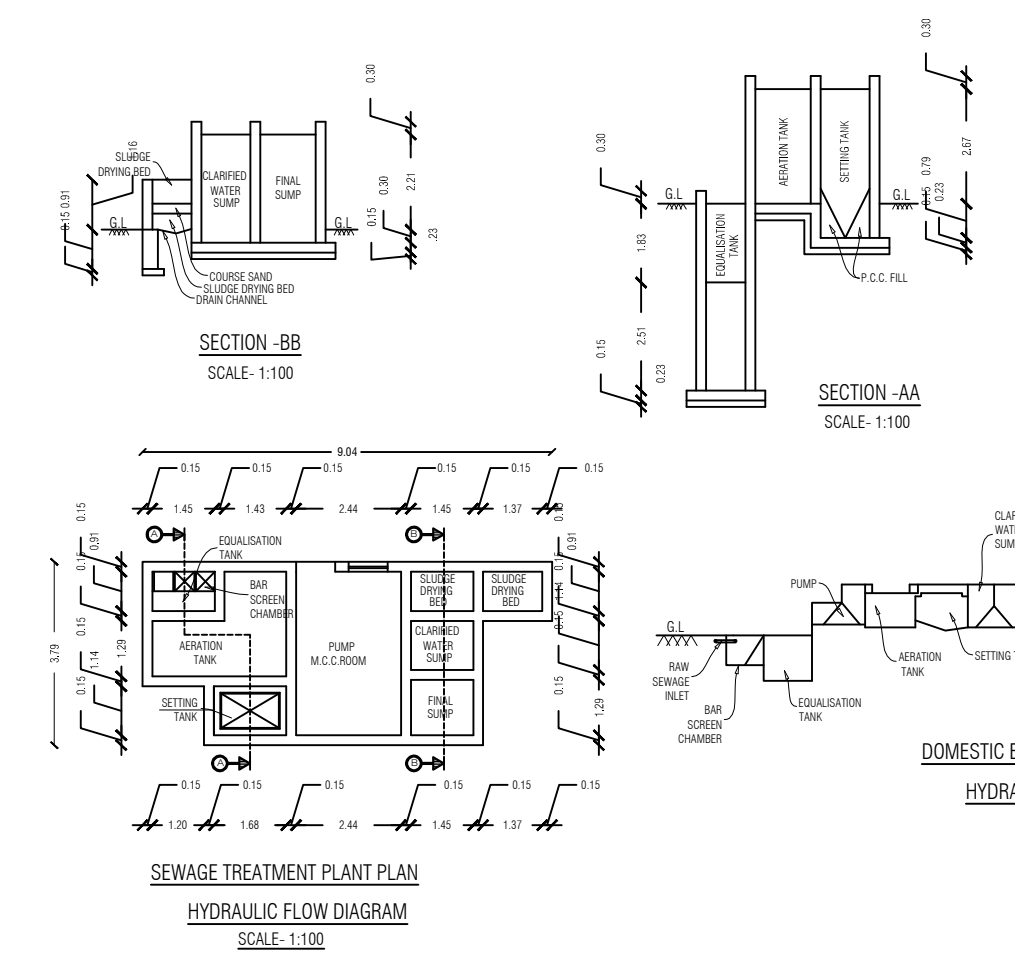
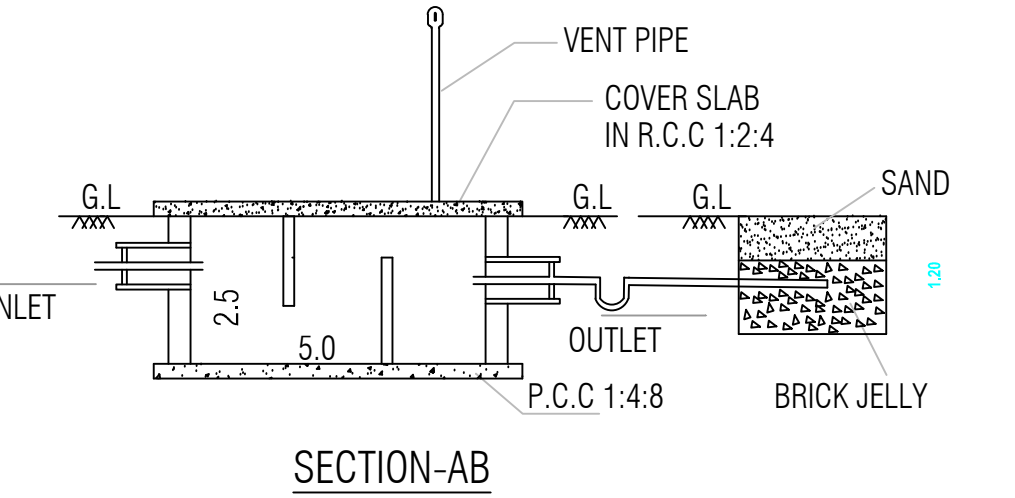
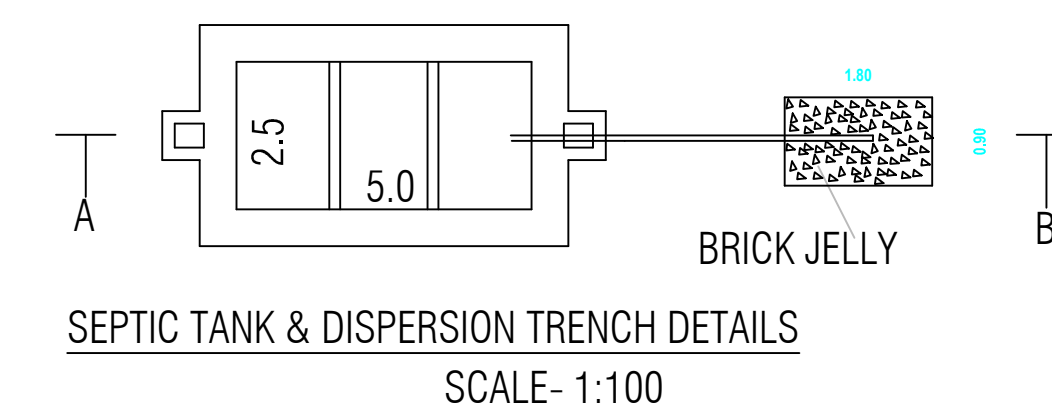


TECHNICAL APPROVAL


ROC No: SWP/BPA/318922/2024, DATE: 20.09.2024

BUILDING PLAN NUMBERED AS B.P/D.D.T.C.P(K.D)No: 77 /2024

TECHNICAL APPROVAL ISSUED

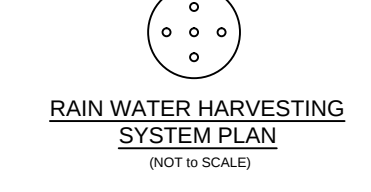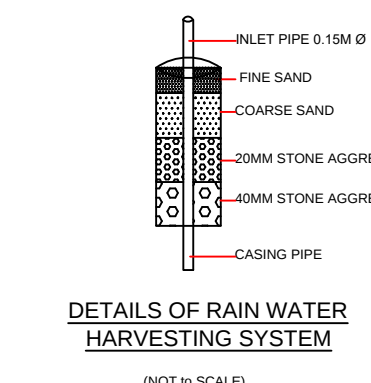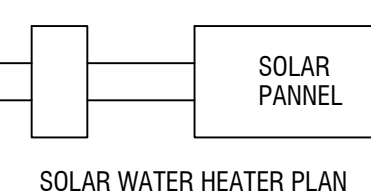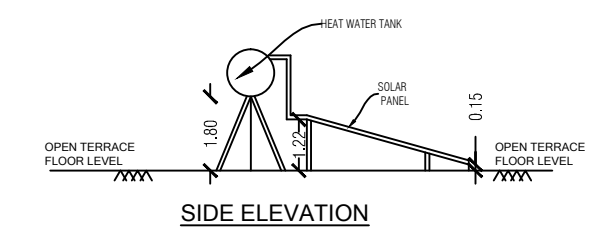

PLAN SHOWING THE PROPOSED CONSTRUCTION OF GROUND FLOOR INDUSTRIAL BUILDING FOR " M/s.FLEXOPACK" (POLYTHENE,PLASTICAND PVC GOODS THROUGH EXTRACTION/MOULDING) PLOT NO: 38B , S.NO:274/1PT,274/2PT , NALLAGANAKOTHAPALLI VILLAGE ,KONERIPALLI PANCHAYAT , SIPCOT INDUSTRIAL PARK , SHOOLAGIRI UNION & TALUK , KRISHNAGIRI DISTRICT

 COLOR INDEX					
	SITE BOUNDARY	(FE) Fire Extinguisher - 			
	PROPOSED BLDG.	(FA) Fire Alarm - 			
	EXISTING ROAD	Ponds Rain Water Perculation - 			
JOINERY DETAILS			PARKING AS PER SWP REPORT		
REF. ID	DESCRIPTIONS	SIZES	TYPE OF PARKING	REQUIRED	PROVIDED
RS-1	ROLLING SHUTTER	5.00X4.53	CYCLE	28	30
RS-2	ROLLING SHUTTER	3.50X4.53	TWO WHEELERS	28	30
			LORRY	3	4
D1	DOOR	1.00X2.10	PLOT COVERAGE & FSI		
D2	DOOR	0.76X2.10	AREA OF THE SITE	-4046.86 Sq.M.	
W	WINDOW	1.83X1.37	AREA OF GROUND FLOOR	-1254.10 Sq.M.	
			PLOT COVERAGE	-1254.10/4046.86X100 -30.98%	
V	VENTILATOR	0.90X0.60	FSI	-1398.80/4046.86	
			FSI	-0.345	

AREA DETAILS				
S.No	PARTICULARS	SQ.MT		
1	PLR/ FMB AREA	4047.50		
2	DOCUMENT AREA	4046.86		
3	SUPER IMPOSED PLOT AREA	4047.50		
S.No	PARTICULARS	FSI (SQ.MT)	NON-FSI (SQ.MT)	TOTAL (SQ.MT)
1	AREA OF THE GROUND FLOOR	1254.10	-	1254.10
2	AREA OF THE MEZZANINE FLOOR	144.70	-	144.70
3	TOTAL AREA OF BUILDING	1398.80	-	1398.80
4	PLOT COVERAGE	30.98		
5	F.S.I	0.35		

MACHINERY DETAILS				
SL	MACHINE NAME	NOS.	H.P	TOTAL H.P
1	EXTRUDER	3	24.50	73.50
2	AIR COMPRESSOR - 1	1	30.00	30.00
3	AIR COMPRESSOR - 2	1	5.00	5.00
4	CHILLING PLANT	1	20.00	20.00
5	CUTTING MACHINE	2	2.50	5.00
6	PUNCHING MACHINE	1	6.00	6.00
7	CUTTING MACHINE	1	7.50	7.50
8	PRINTING MACHINE	1	2.00	2.00
TOTAL				149.00

REGISTERED ARCHITECT	REGISTERED STRUCTURAL ENGINEER
Ar.D.NAVEEN,B.Arch., Govt. Registered Architect Grade-I Registration No:RA-I: 03/2019	Er.N.PRAVEEN KUMAR,M.E., Govt. Registered Structural Engineer Grade-I Registration No:RSE-I: 07/2020

REGISTERED CONSTRUCTION ENGINEER
Er G.NANDA KUMAR,B.E,M.Sc.Rev., Govt.HNTDA Registered Engineer Registration No:RCE-I: 29/2021

APPLICANT
M/s FLEXOPACK
1.Mr.NATARAJAN RAMANUJAM ,
2.Mr.RAMANUJAM.N
3.Mrs.BHAMINI SUNDARRAJA