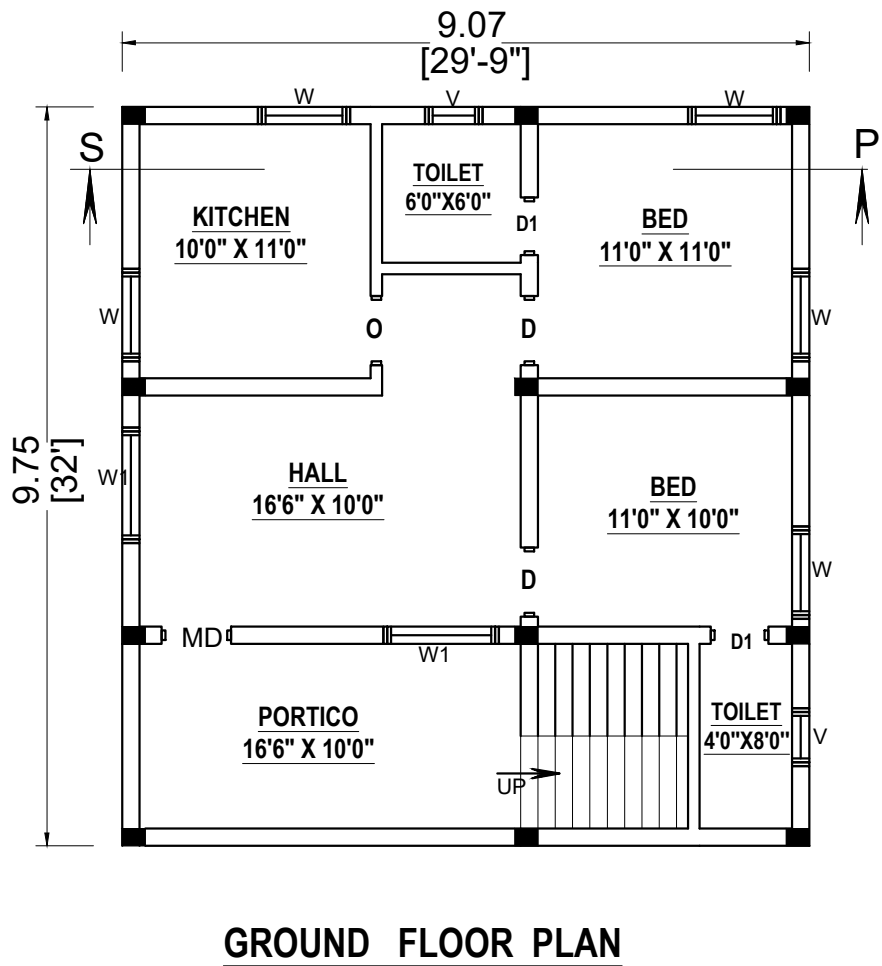
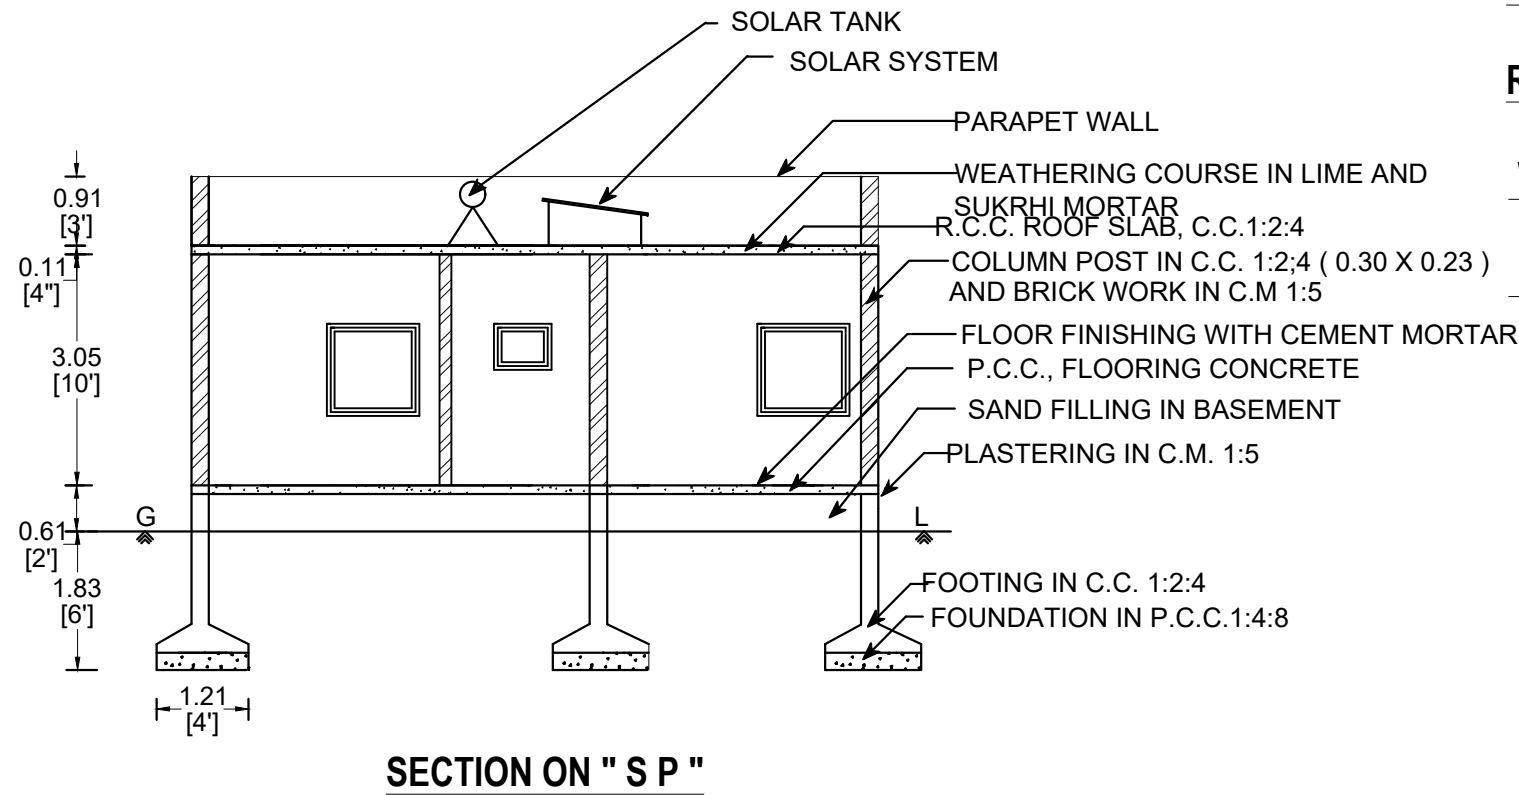
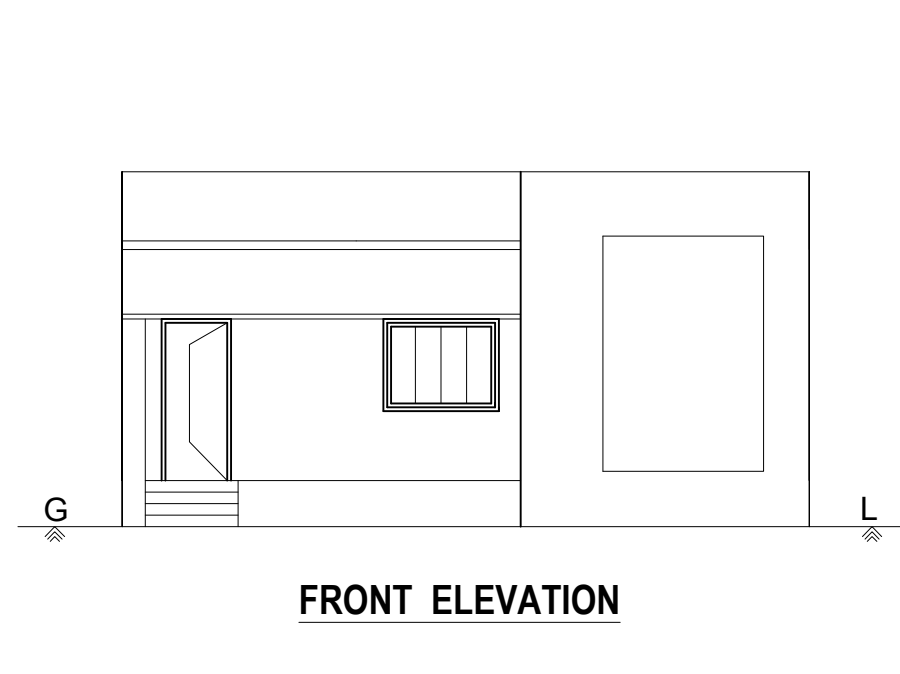


PLAN SHOWING THE PROPOSED CONSTRUCTION OF R.C.C. TERRACED ROOF GROUND FLOOR

RESIDENTIAL BUILDING PURPOSE IN S.F. NO: 124 /2 , NEW SUB-DN. S.F. NO: 124/2B, PATTA NO:1670,

WARD NO: 11, AT KATTAIYANUR, KASTHURIPATTI VILLAGE, SANKARI SPECIAL GRADE


TOWN PANCHAYAT & TALUK, SALEM DISTRICT,

APPLICANT : THIRU. C.RAJASEKAR,
S/O. THIRU. CHINNAPAIYAN.

SITE PLAN
(SCALE 1: 200)



PADMAMANIDEVI, GEETHA
PROPERTY

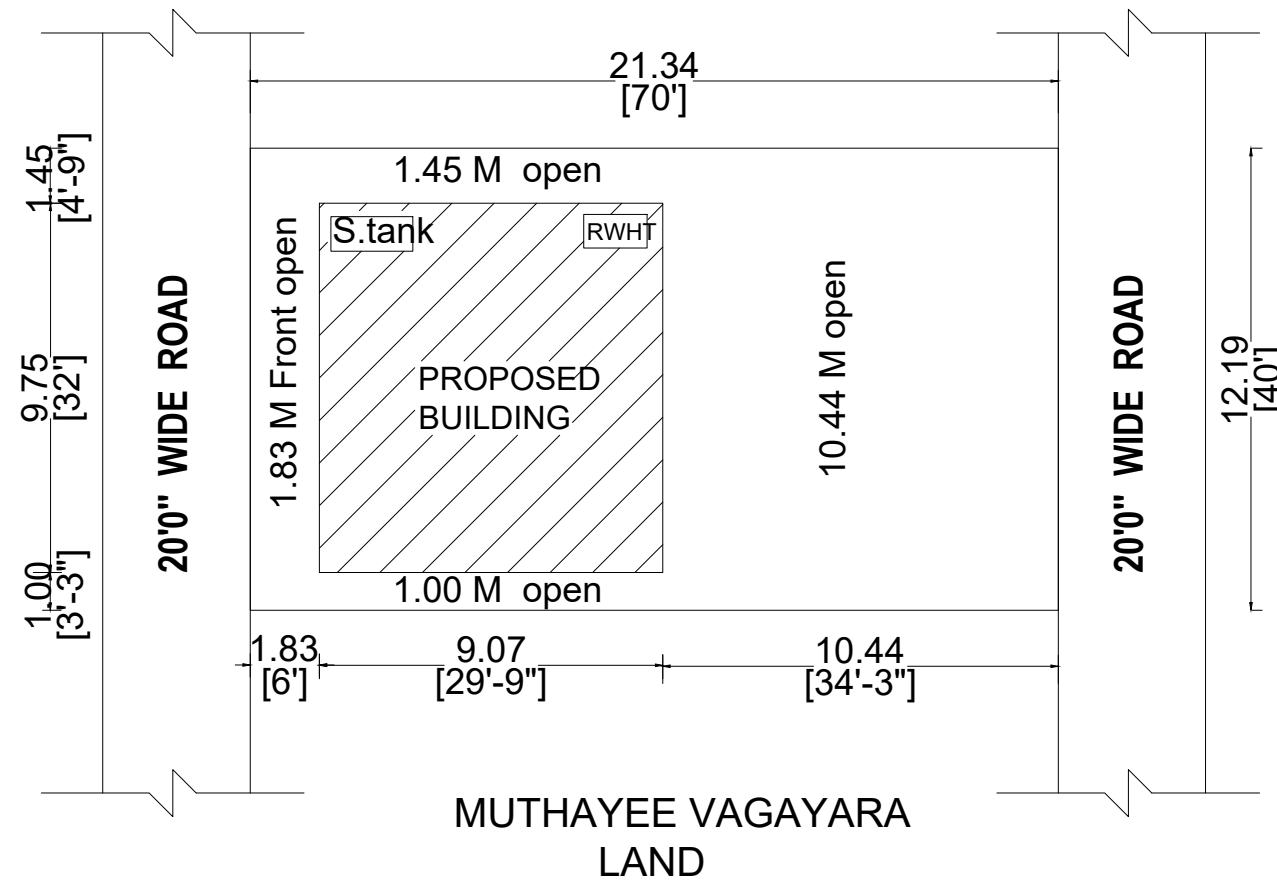

MUTHAYEE VAGAYARA
LAND

AREA STATEMENT	SQ.MT.	SQ.FT.
SITE AREA	260.12	2800.00
PLINTH AREA	88.44	952.00
OPEN SPACE	171.68	1848.00
CARPET AREA	47.00	506.00
PRO.. SEPTIC TANK , R.W.H. TANK , STAIRCASE, SOLAR SYSTEM,		1 Nos

MD -	MAIN DOOR	1.07 X 2.13
D -	DOOR	0.91 X 2.13
D1 -	DOOR	0.76 X 2.13
O -	OPEN	1.22 X 2.13
W -	WINDOW	1.22 X 1.22
W1 -	WINDOW	1.52 X 1.22
V -	VENTILATOR	0.61 X 0.45

APPLICANT

C Rajasekar

C.RAJASEKAR

ENGINEER

Er.P. SUBHASHINI, B.E.,
Namakkal / RE-III / Reg.No.1 / 2021
SARBE GROUPS
Register Engineer & Contractor
Sivasakthi Complex,
Trichy Road, Namakkal-637001
Cell : 97868 29885

SCALE 1 : 100

ALL MEASUREMENTS ARE IN
" METRE " AND " FEET "

SITE BOUNDARY - 
PROPOSED BUILDING - 

RAIN WATER HARVESTING TANK

