
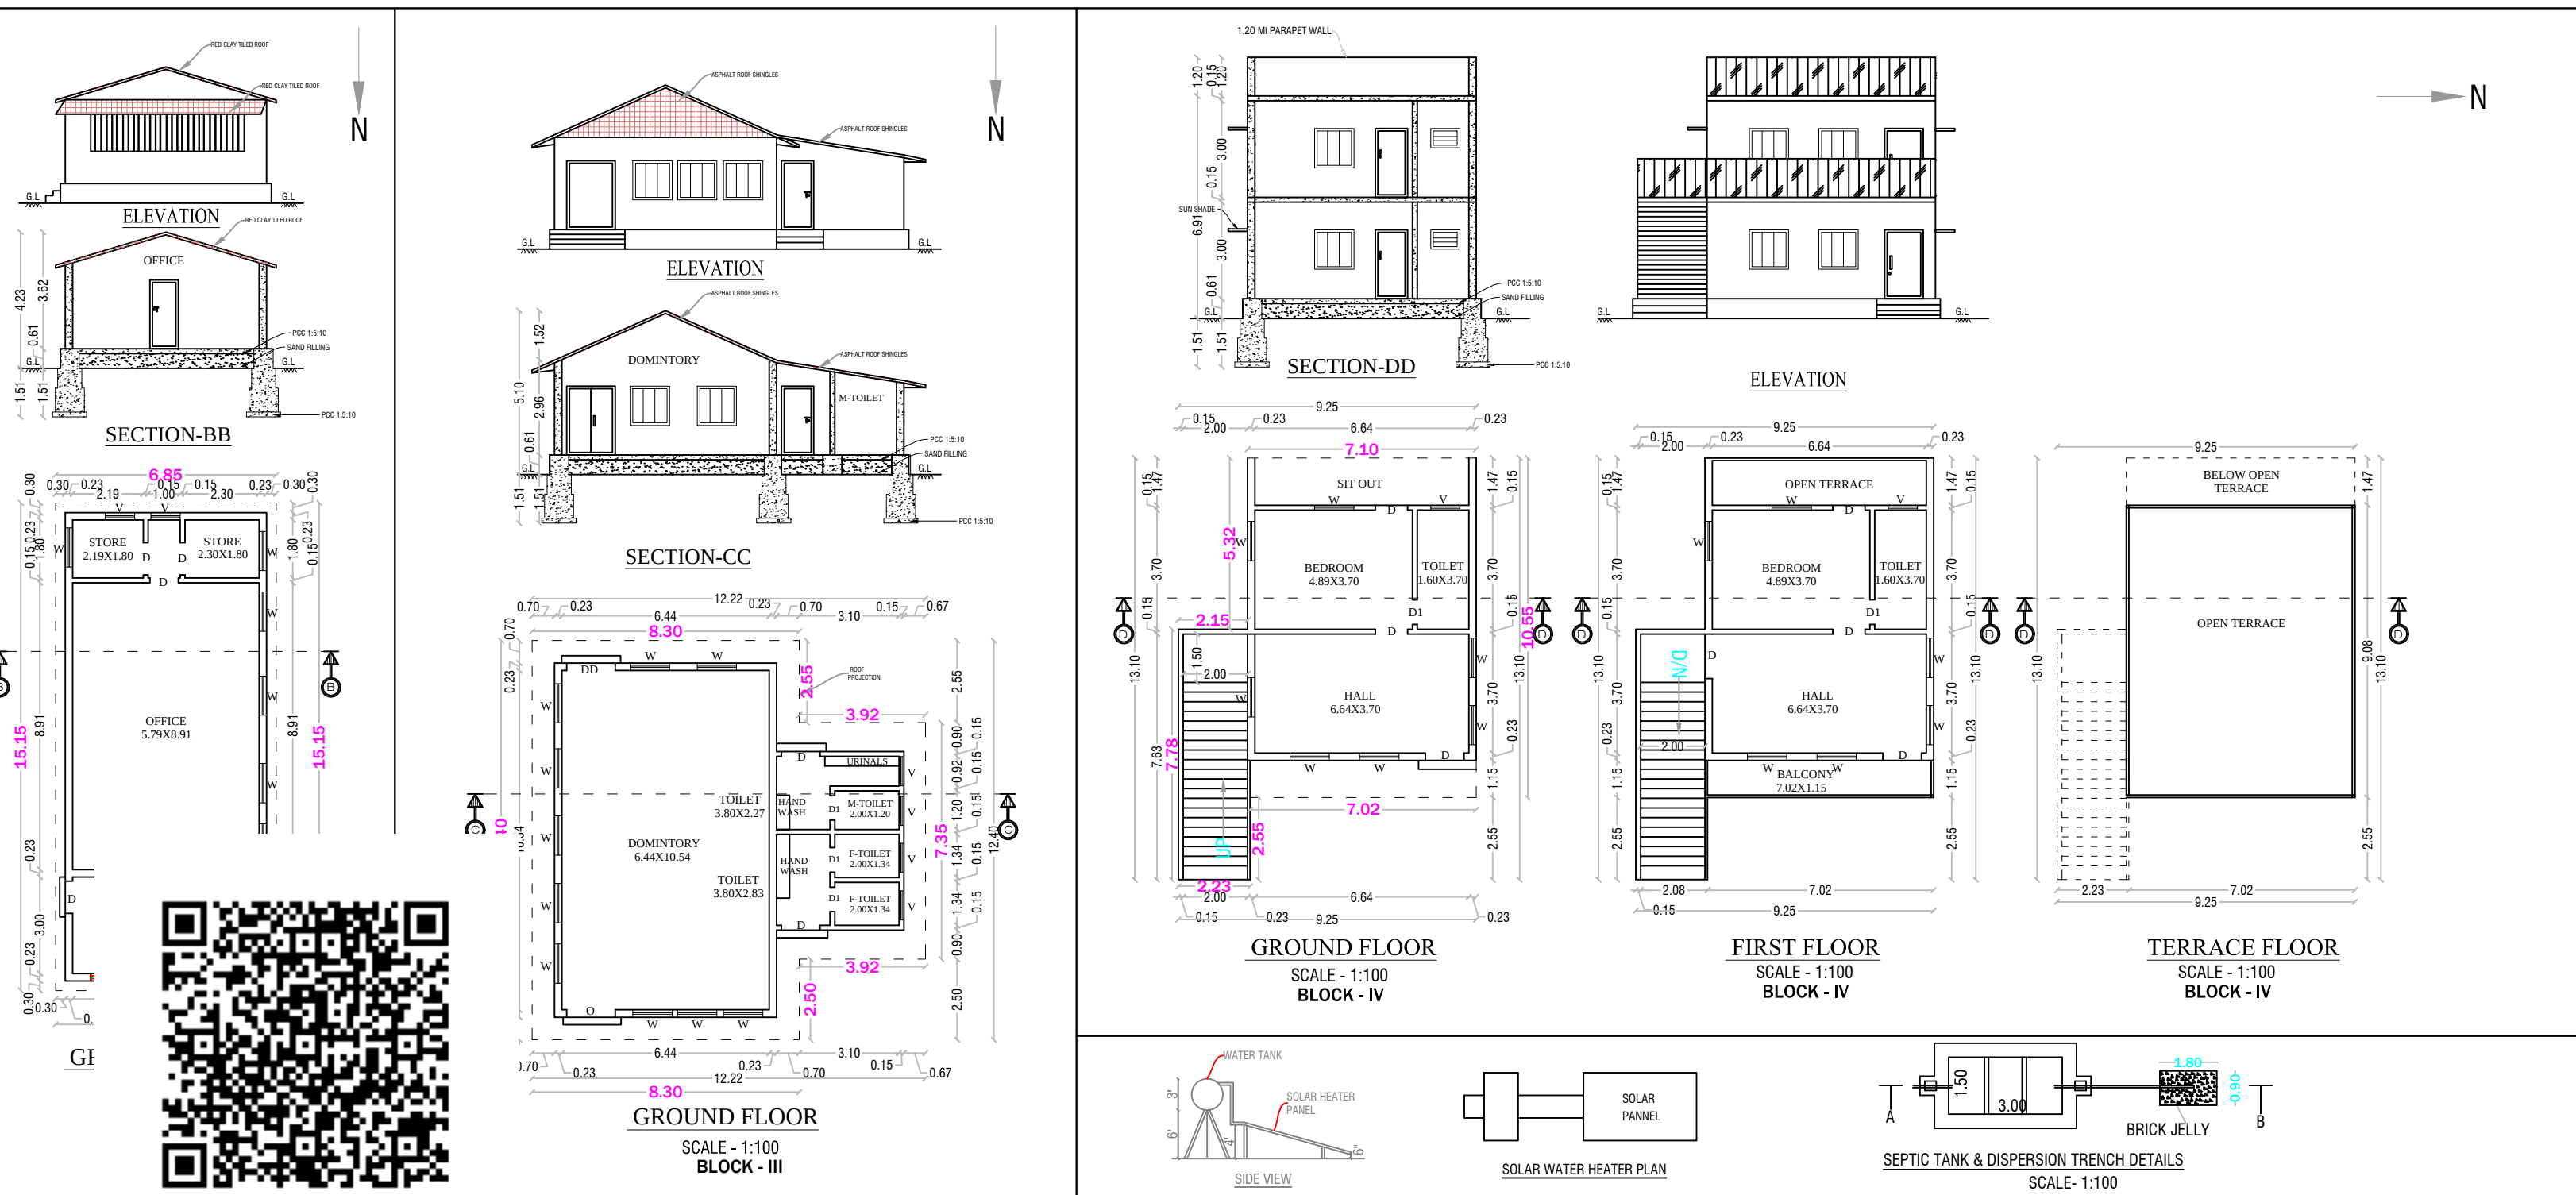
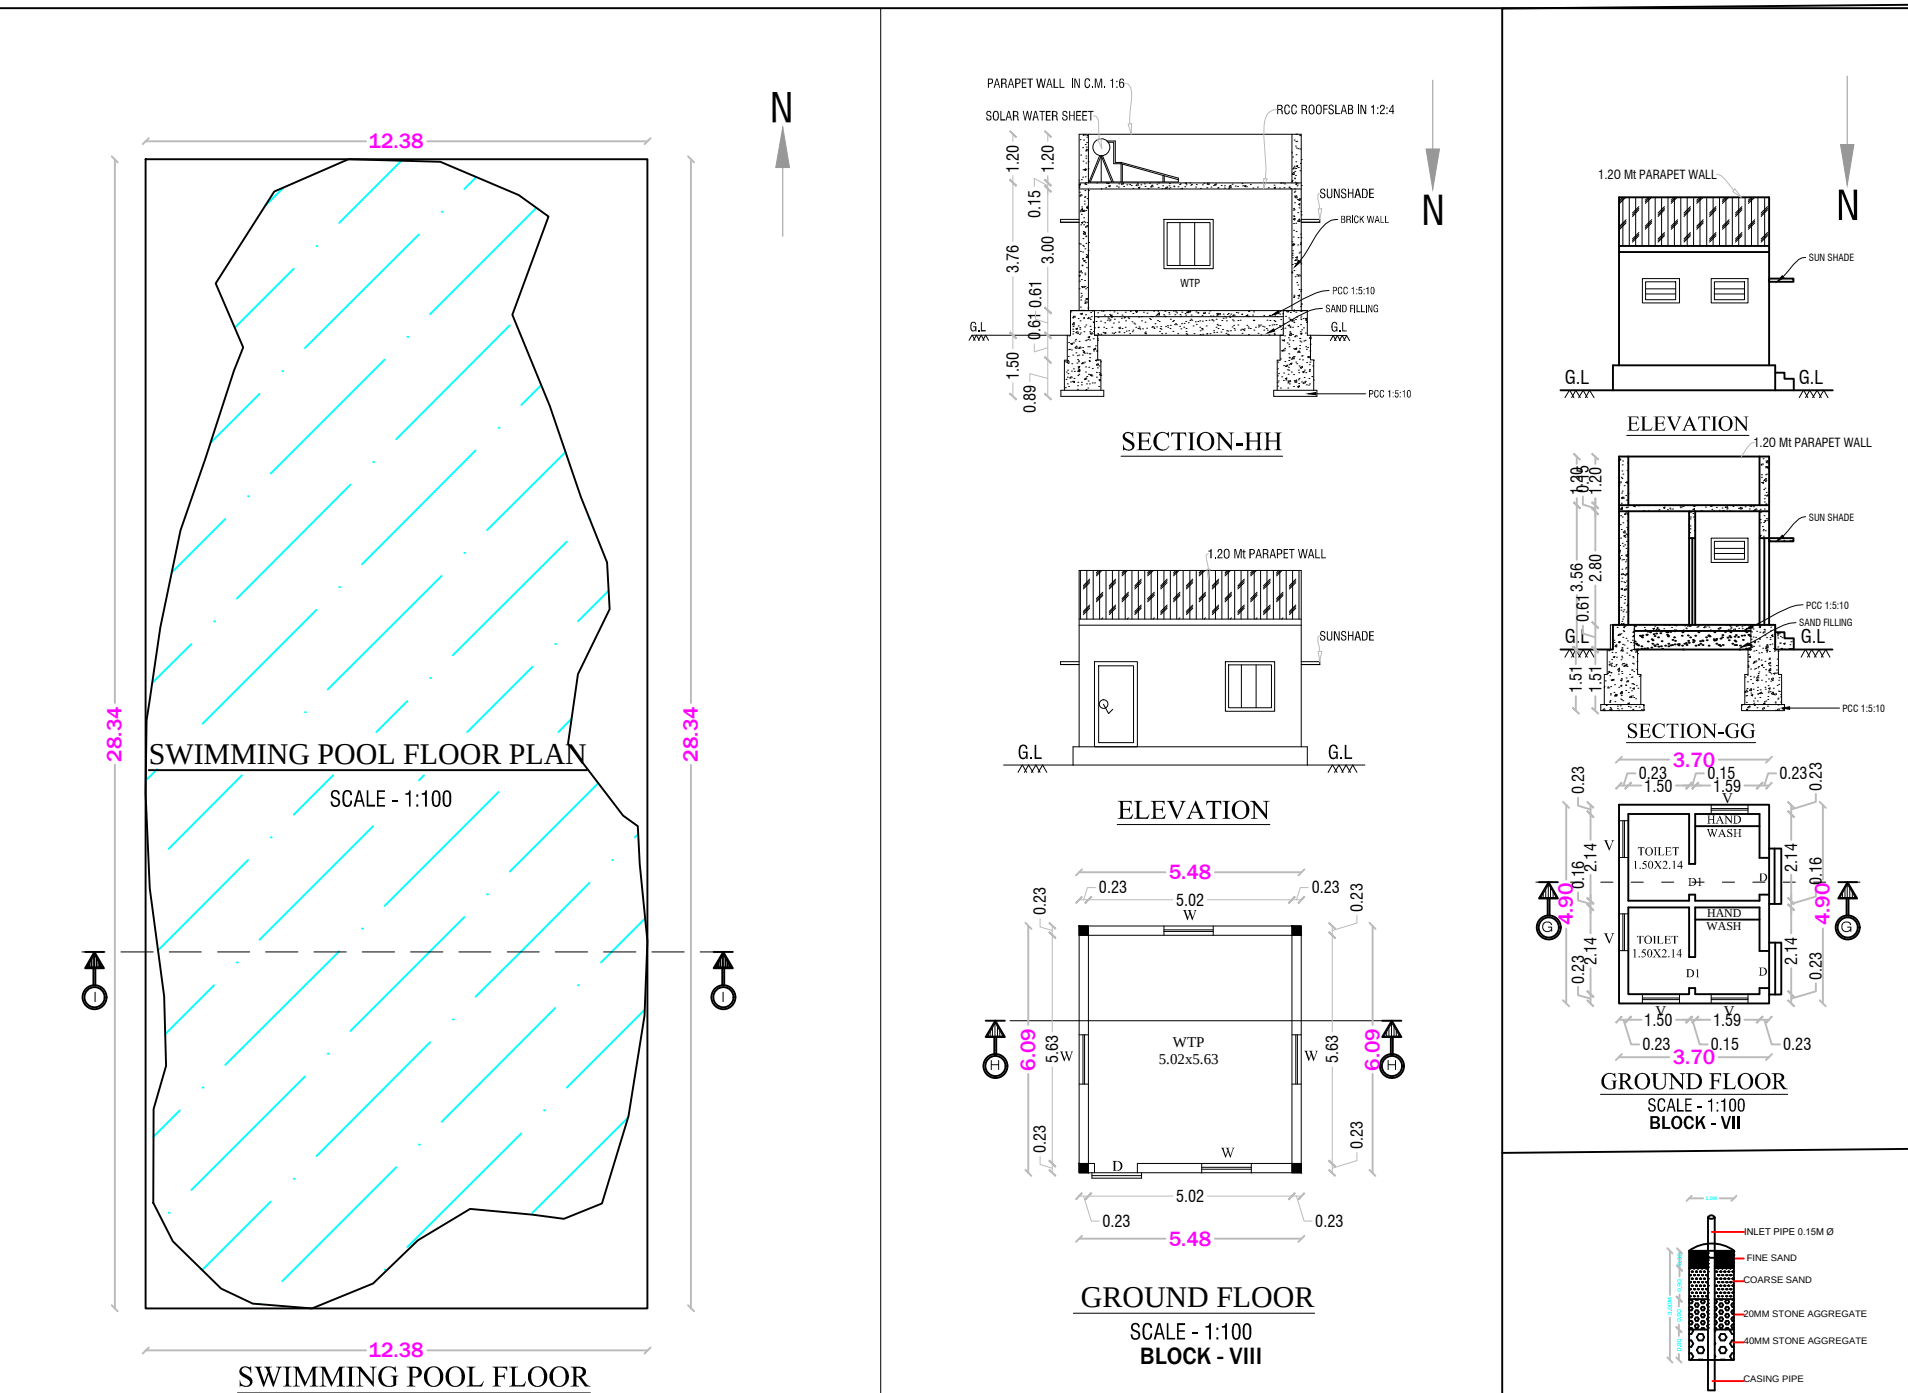
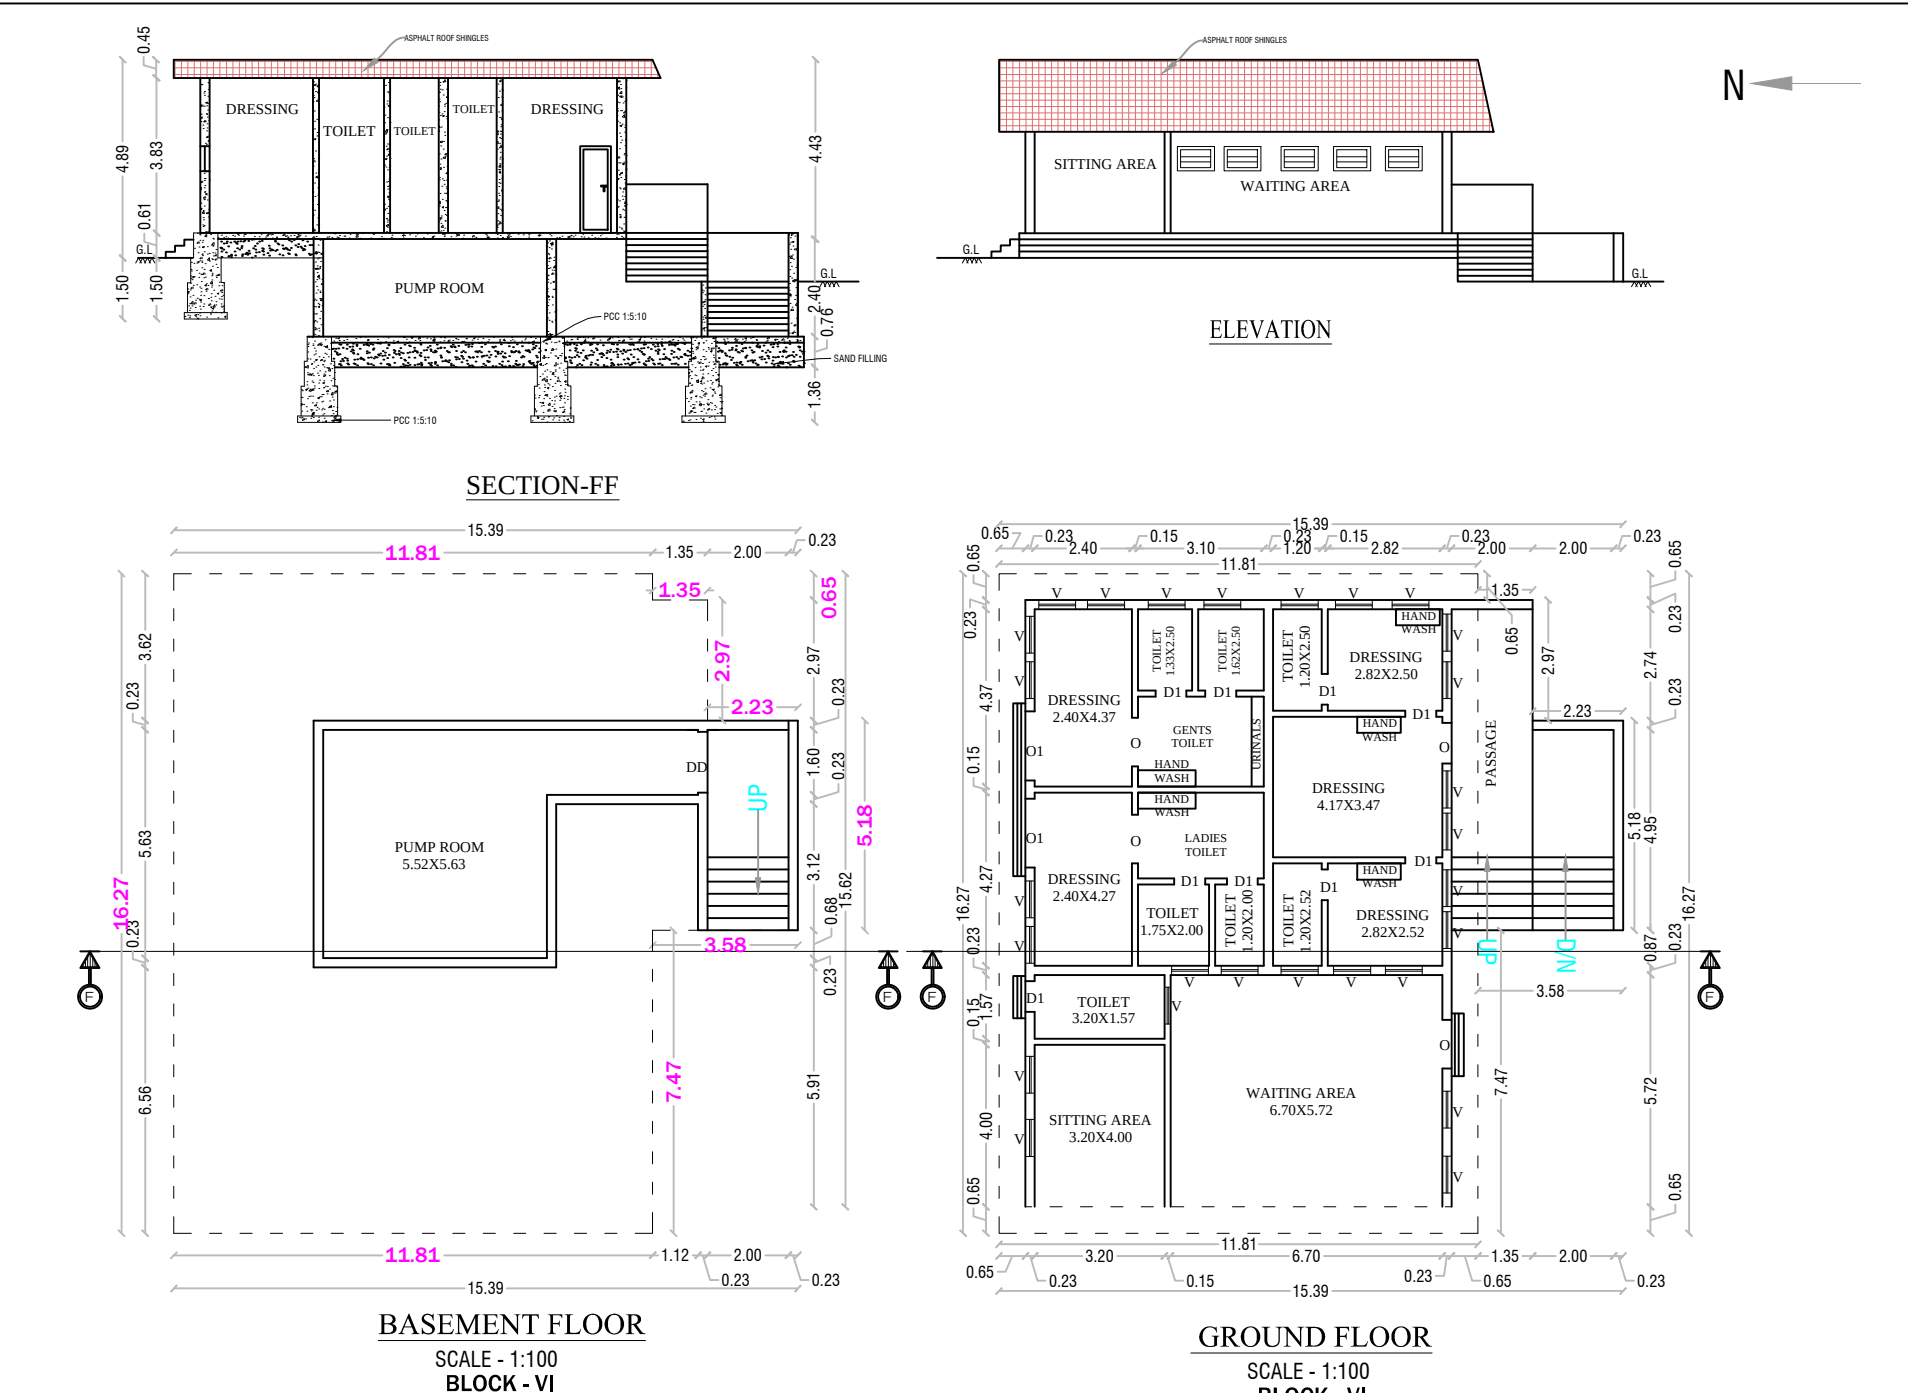


DETIAL PLAN SHOWING THE ACTUAL CONSTRUCTION OF BASEMENT FLOOR, GROUND FLOOR, FIRST FLOOR & SECOND FLOOR COMMERCIAL BUILDING-"RESTAURANTS, FAST FOOD OUTLETS" (RESORT) IN SF.No: 6/5A, 14/5A1B, 14/5B, 93/1A2, 93/1B, 93/1C1B & 93/3A1 AT IMMIDINAYAKANAPALLI VILLAGE & PANCHAYAT, SHOOLAGIRI UNION AND TALUK, KRISHNAGIRI DISTRICT.

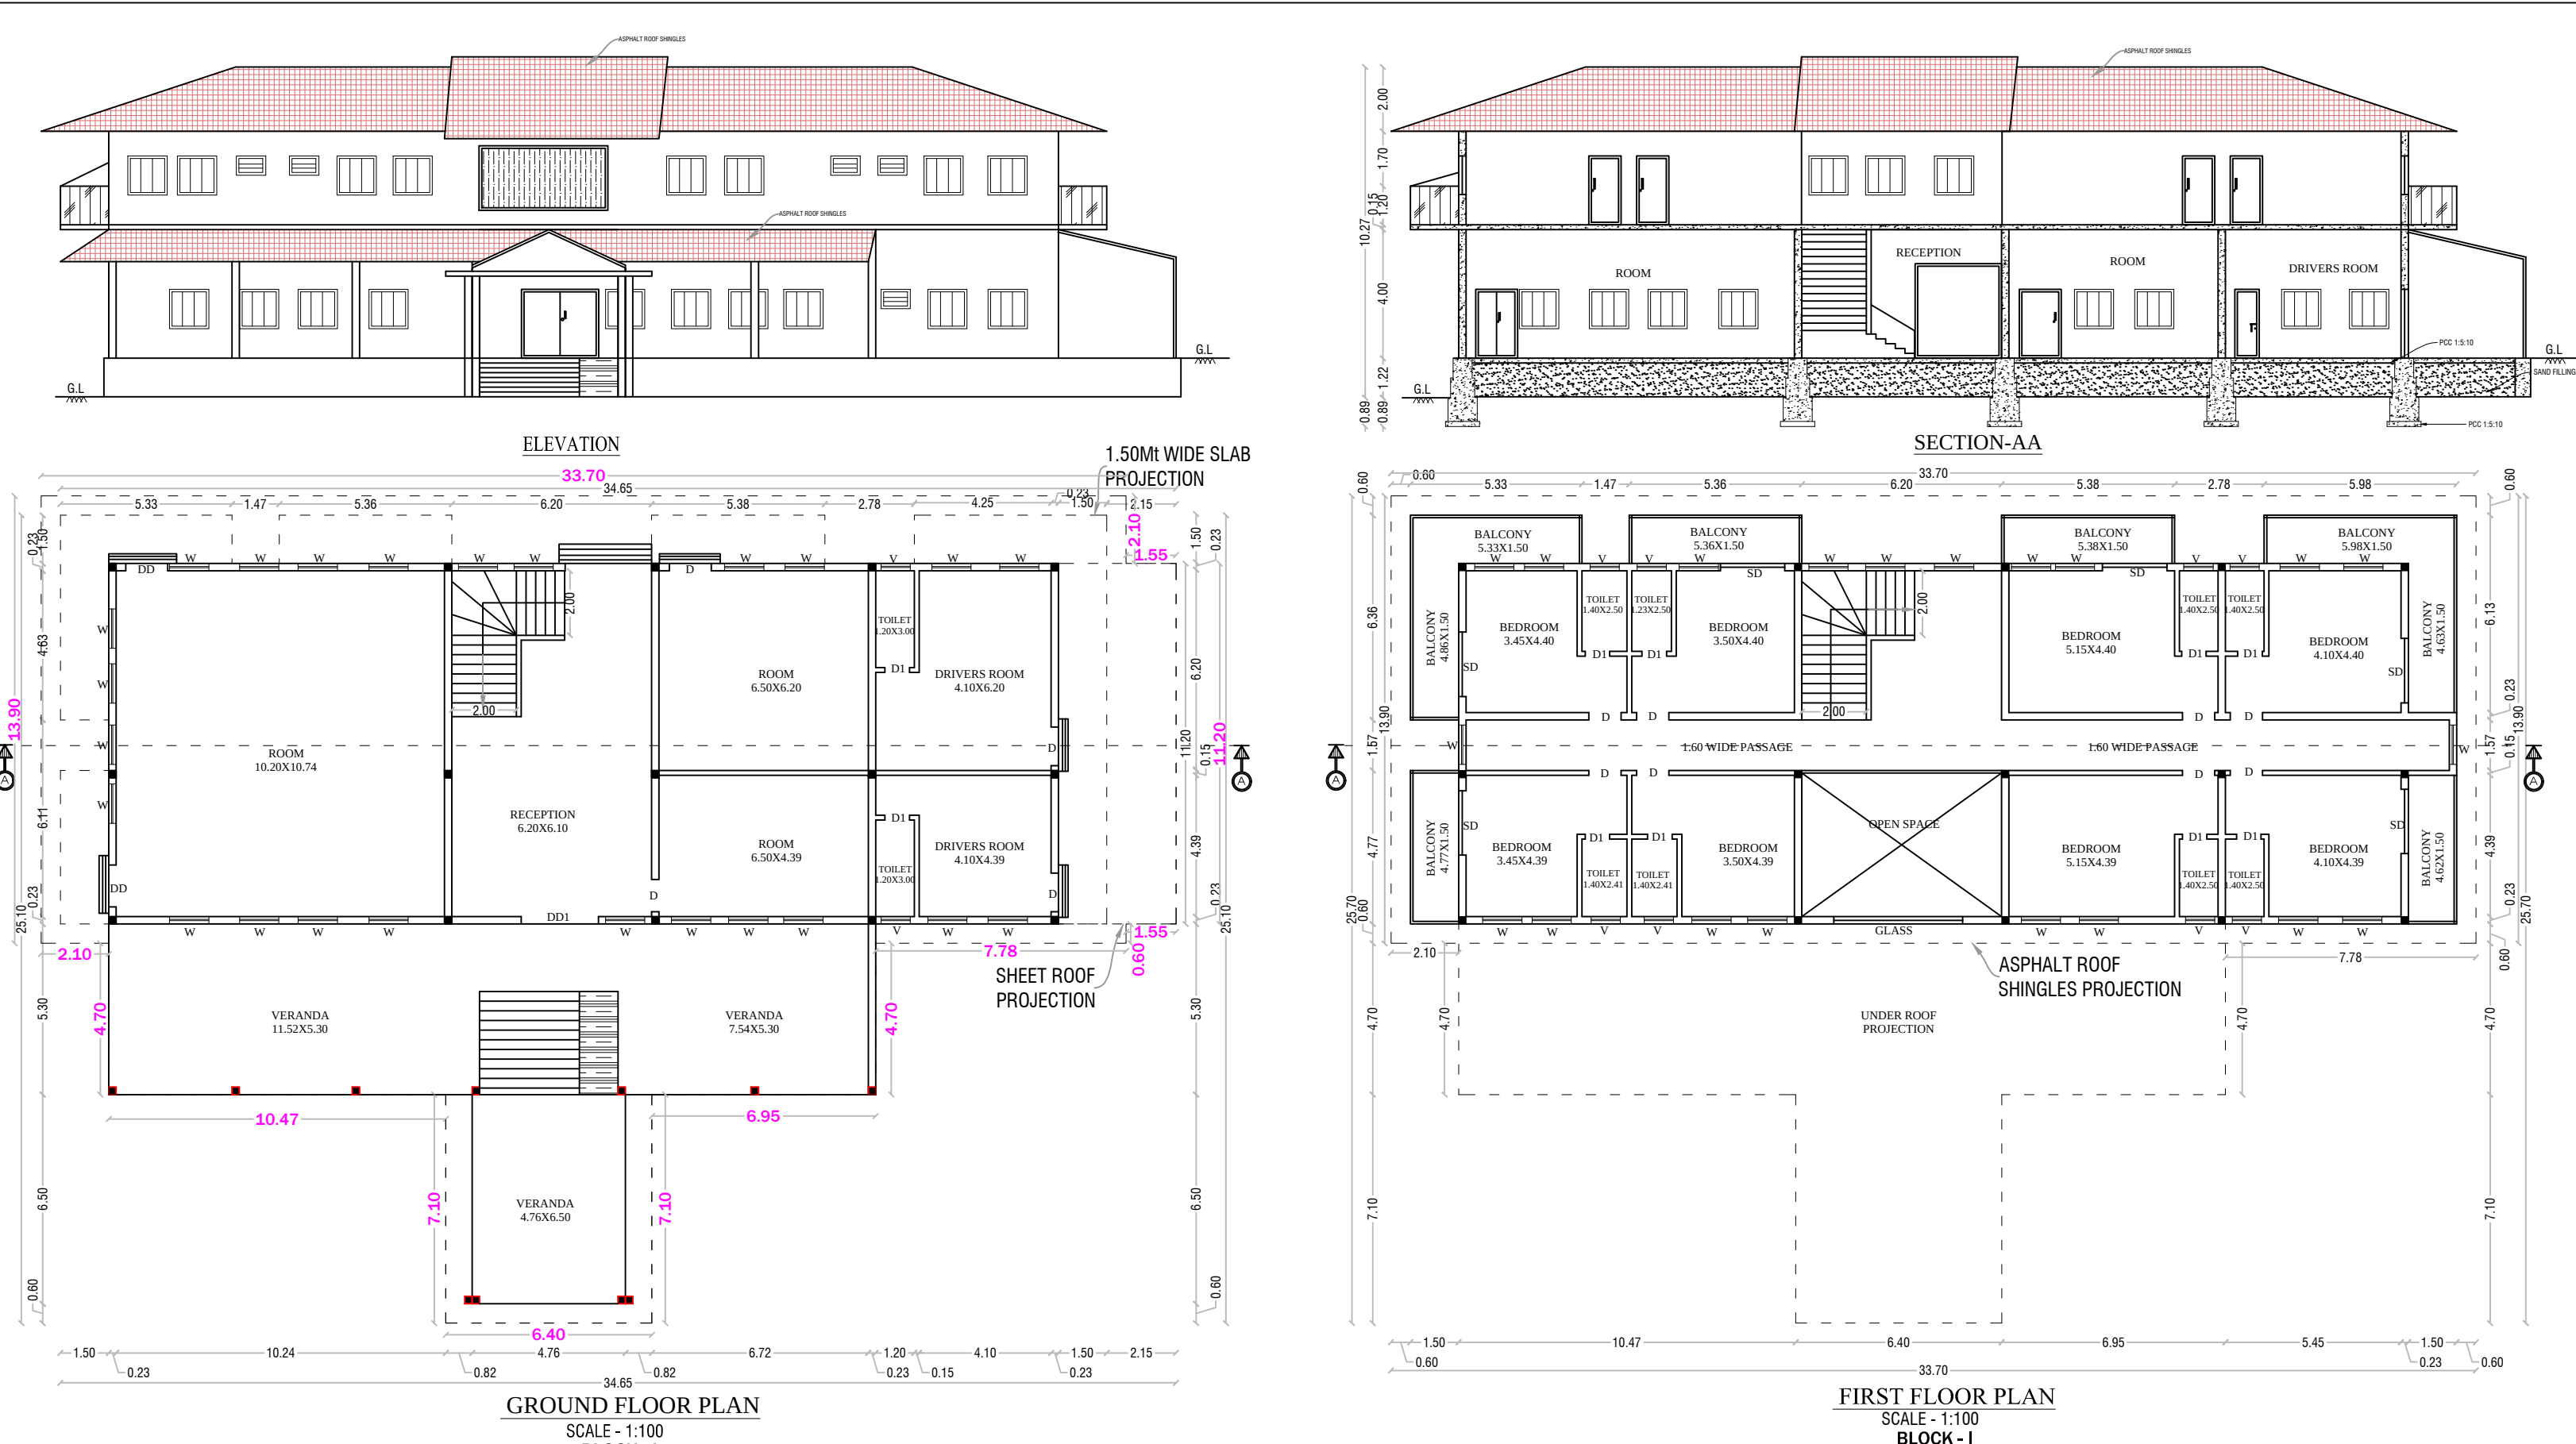

SCHEDULE OF JOINERIES		DISCRIPTIONS	
WT	WINDOW	3.00X2.13	(FE) Fire Extinguisher
DD	DOOR	1.20X2.13	(FA) Fire Alarm
DD1	DOOR	2.40X2.13	Ponds
SD	SLIDING DOOR	2.00X2.13	Rain Water Perculation
D1	DOOR	0.75X2.13	SAND BUCKETS
W	WINDOW	1.22X1.22	MECHANICAL VENTILATION
V	VENTILATION	0.91X1.22	
LD	LIFT	1.80X2.00	
MD	MAIN DOOR	3.00X2.13	
D	DOOR	0.91X2.13	

AREA DETAILS		IN SQMT	
TOTAL AREA OF THE SITE		18215.00	
PLR/FMB AREA		18215.00	
DOCUMENT AREA		18215.00	
SUPER IMPOSED PLOT AREA		17897.39	
PARTICULARS	FSI (sqmt)	NON FSI (sqmt)	TOTAL (sqmt)
AREA OF THE PRO. BLDG - GF (BLOCK - I)	590.48	-	590.48
AREA OF THE PRO. BLDG - FF (BLOCK - I)	468.43	-	468.43
AREA OF THE PRO. BLDG - GF (BLOCK - II)	103.78	-	103.78
AREA OF THE PRO. BLDG - GF (BLOCK - III)	131.73	-	131.73
AREA OF THE PRO. BLDG - GF (BLOCK - IV)	91.84	-	91.84
AREA OF THE PRO. BLDG - FF (BLOCK - IV)	81.40	-	81.40
AREA OF THE PRO. BLDG - BF (BLOCK - VI)	56.36	-	56.36
AREA OF THE PRO. BLDG - GF (BLOCK - VI)	192.15	-	192.15
AREA OF THE PRO. BLDG - GF (BLOCK - VII)	18.13	-	18.13
AREA OF THE PRO. BLDG - GF (BLOCK - VIII)	33.37	-	33.37
AREA OF THE SWIMMING POOL (BLOCK - IX)	350.75	-	350.75
TOTAL AREA	2118.42	-	2118.42
PLOT COVERAGE - (P.C.) %	8.30		
FLOOR SPACE INDEX - (FSI)	0.12		

APPLICANT
SYMPHONY RESORTS
BY
SUNGRAZE FARMS LLP

Mr.K.BHEEMESH REDDY S/o Mr.K.VENKATA REDDY






REG.STRUCTURAL ENGINEER REGISTER ENGINEER

Er N. PRAVEEN KUMAR, ME., CREATIVE CONSTRUCTION
Structural Engineer / Chartered Engineer
Govt.HNTDA Reg. Structural Engineer - (14/2023)
MOBILE:7502330468, 6380345365
MAIL:creativeconstructionhour@gmail.com

Er N. PRAVEEN KUMAR, ME., CREATIVE CONSTRUCTION
Structural Engineer / Chartered Engineer
Govt.HNTDA Reg. Structural Engineer - (14/2023)
MOBILE:7502330468, 6380345365
MAIL:creativeconstructionhour@gmail.com

Power Details			
S.No.	MACHINERIES NAME	H.P.	TOTAL H.P
1	SUMP MOTOR	8	2 16.00
1	ROOM A/C	10	10 100.00
1	BORE WELL	10	2 20.00
1	LIGHT AND FAN	2	12 24.00
TOTAL HP			160
NUMBER OF MALE WORKERS			15
NUMBER OF FEMALE WORKERS			35
TOTAL NUMBER OF WORKERS			50

DETIAL PLAN SHOWING THE ACTUAL CONSTRUCTION OF BASEMENT FLOOR, GROUND FLOOR, FIRST FLOOR & SECOND FLOOR COMMERCIAL BUILDING-"RESTAURANTS, FAST FOOD OUTLETS"(RESORT) IN SF.No: 6/5A, 14/5A1B, 14/5B, 93/1A2, 93/1B, 93/1C1B & 93/3A1 AT IMMIDINAYAKANAPALLI VILLAGE & PANCHAYAT, SHOOLAGIRI UNION AND TALUK, KRISHNAGIRI DISTRICT.

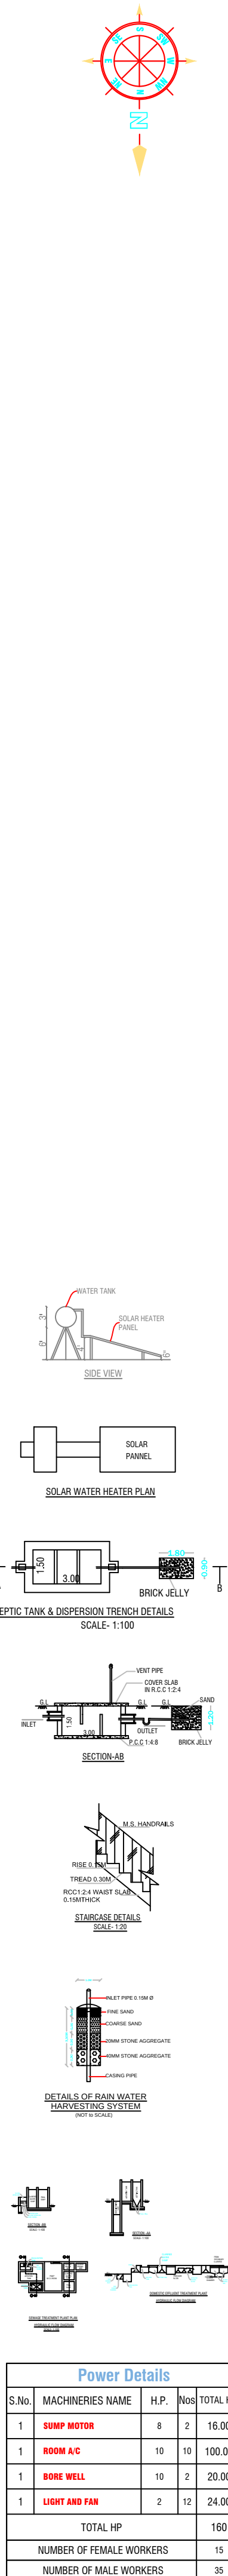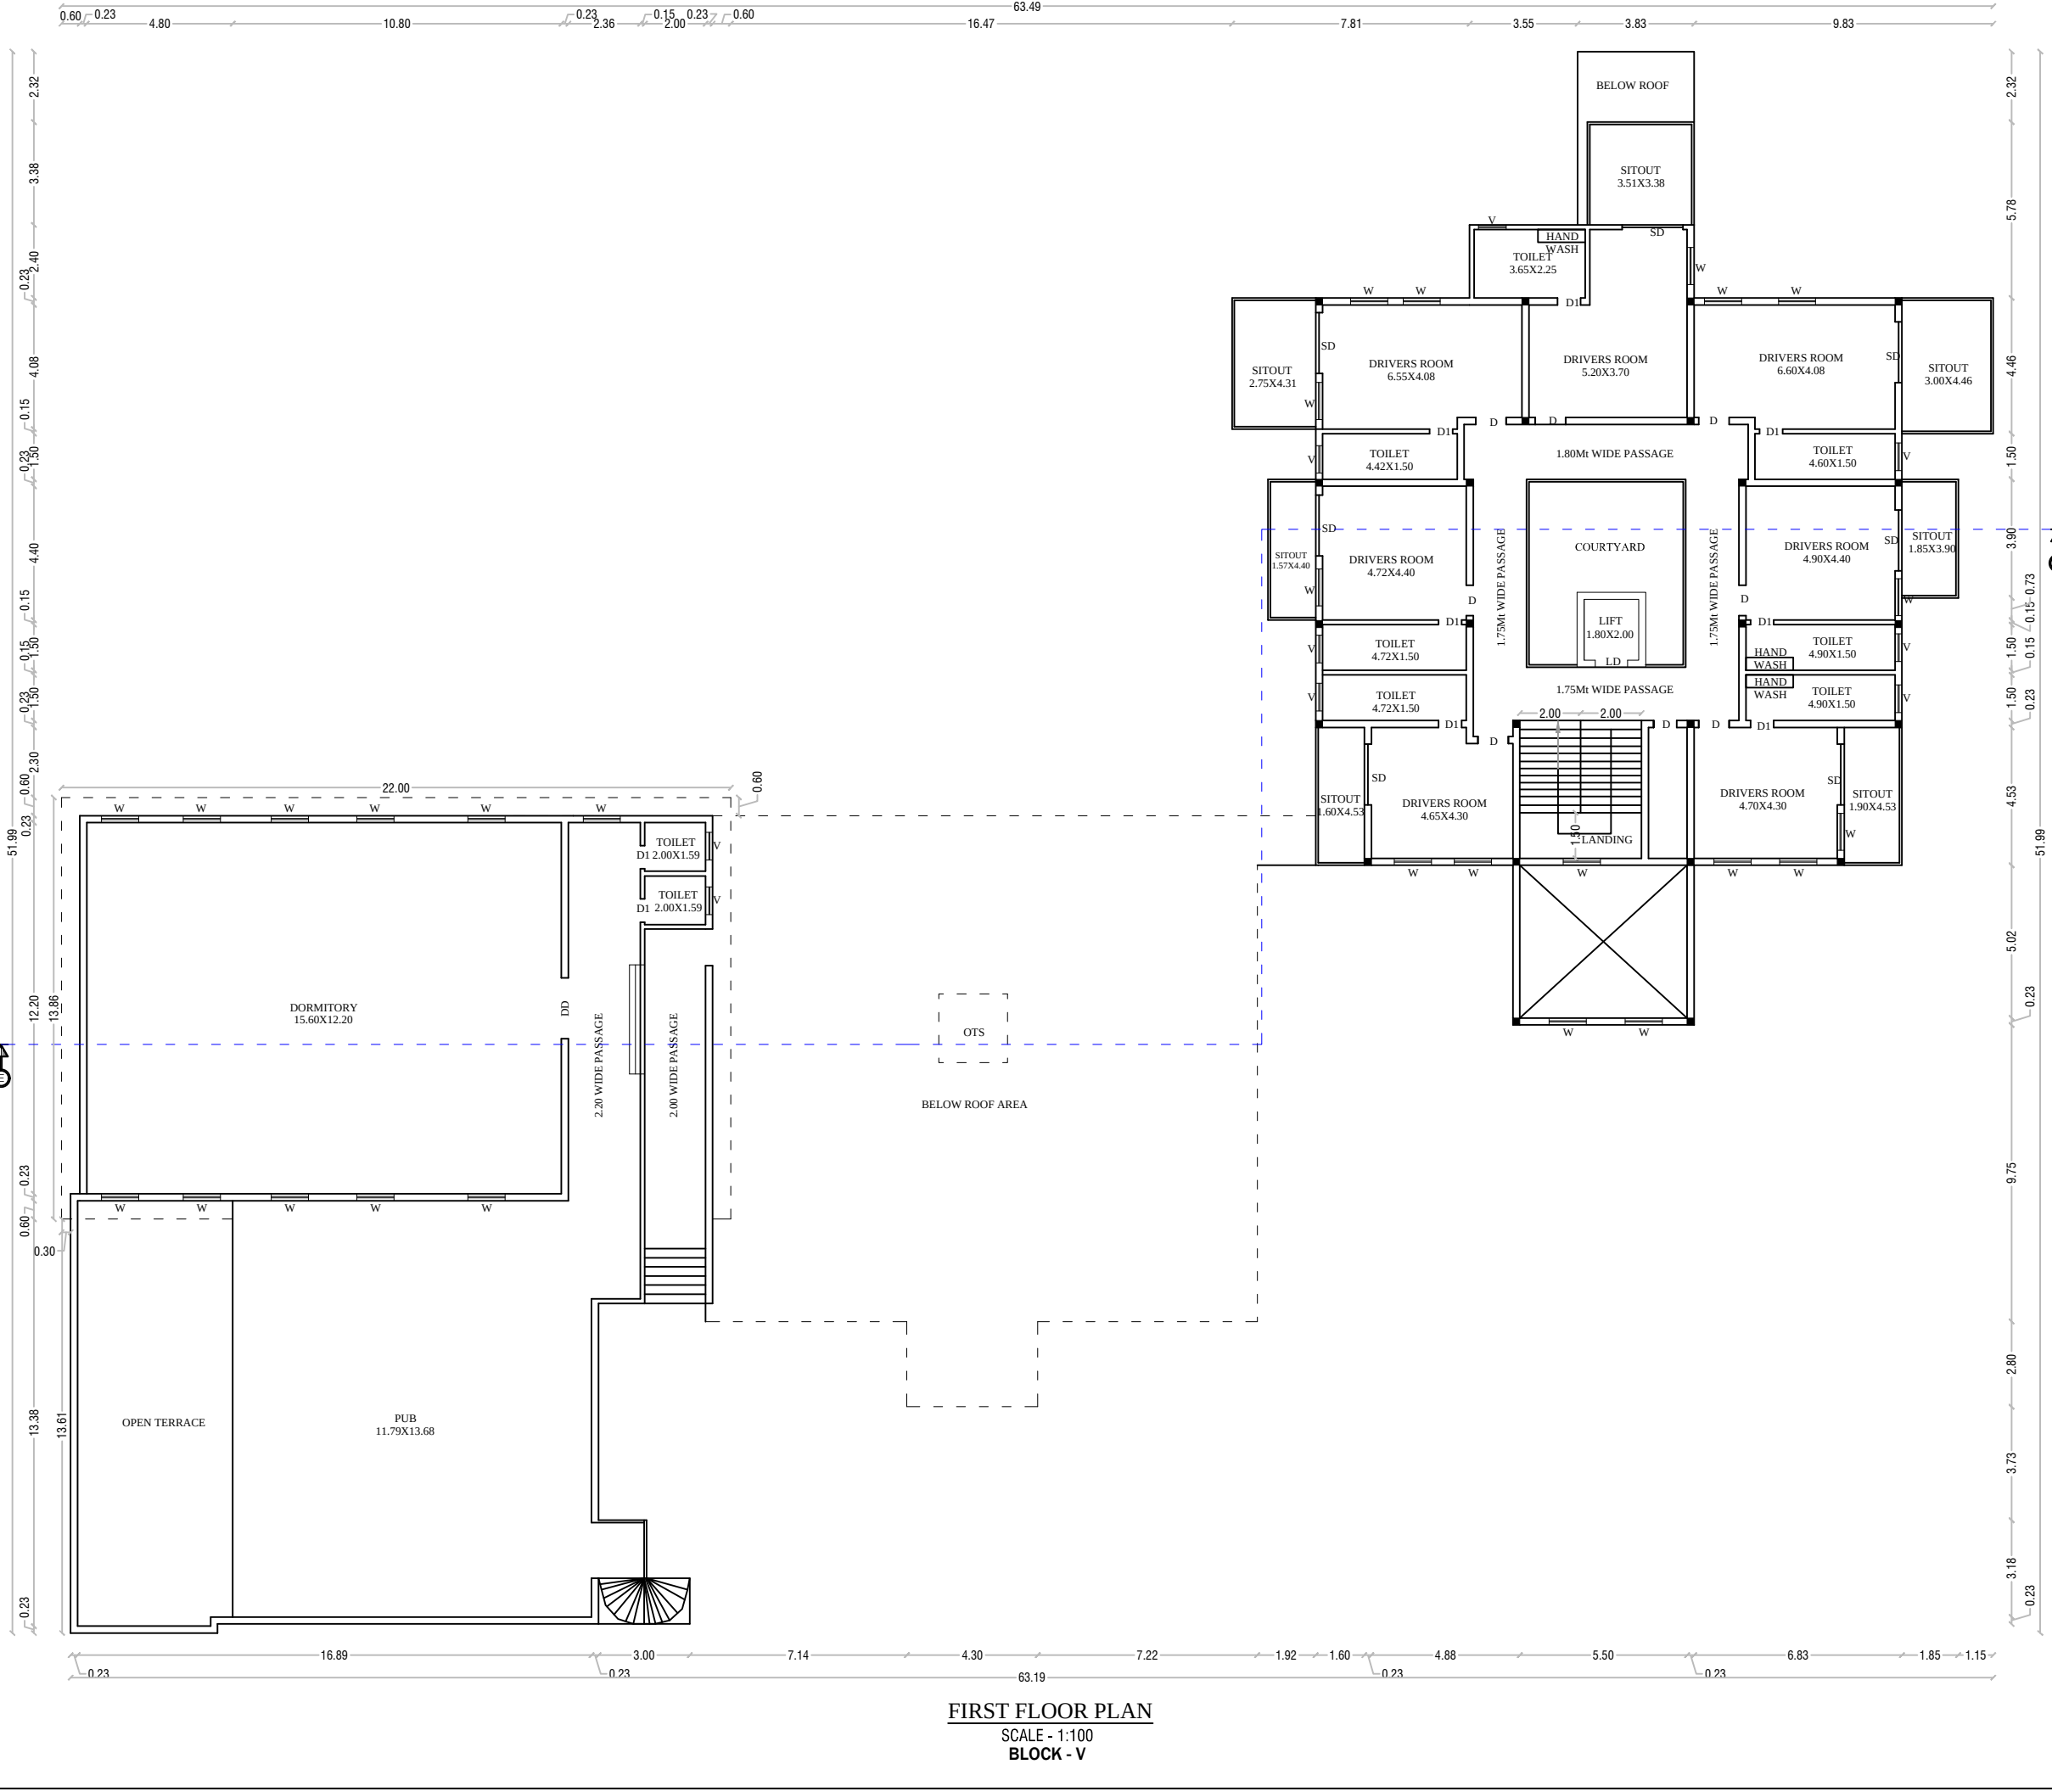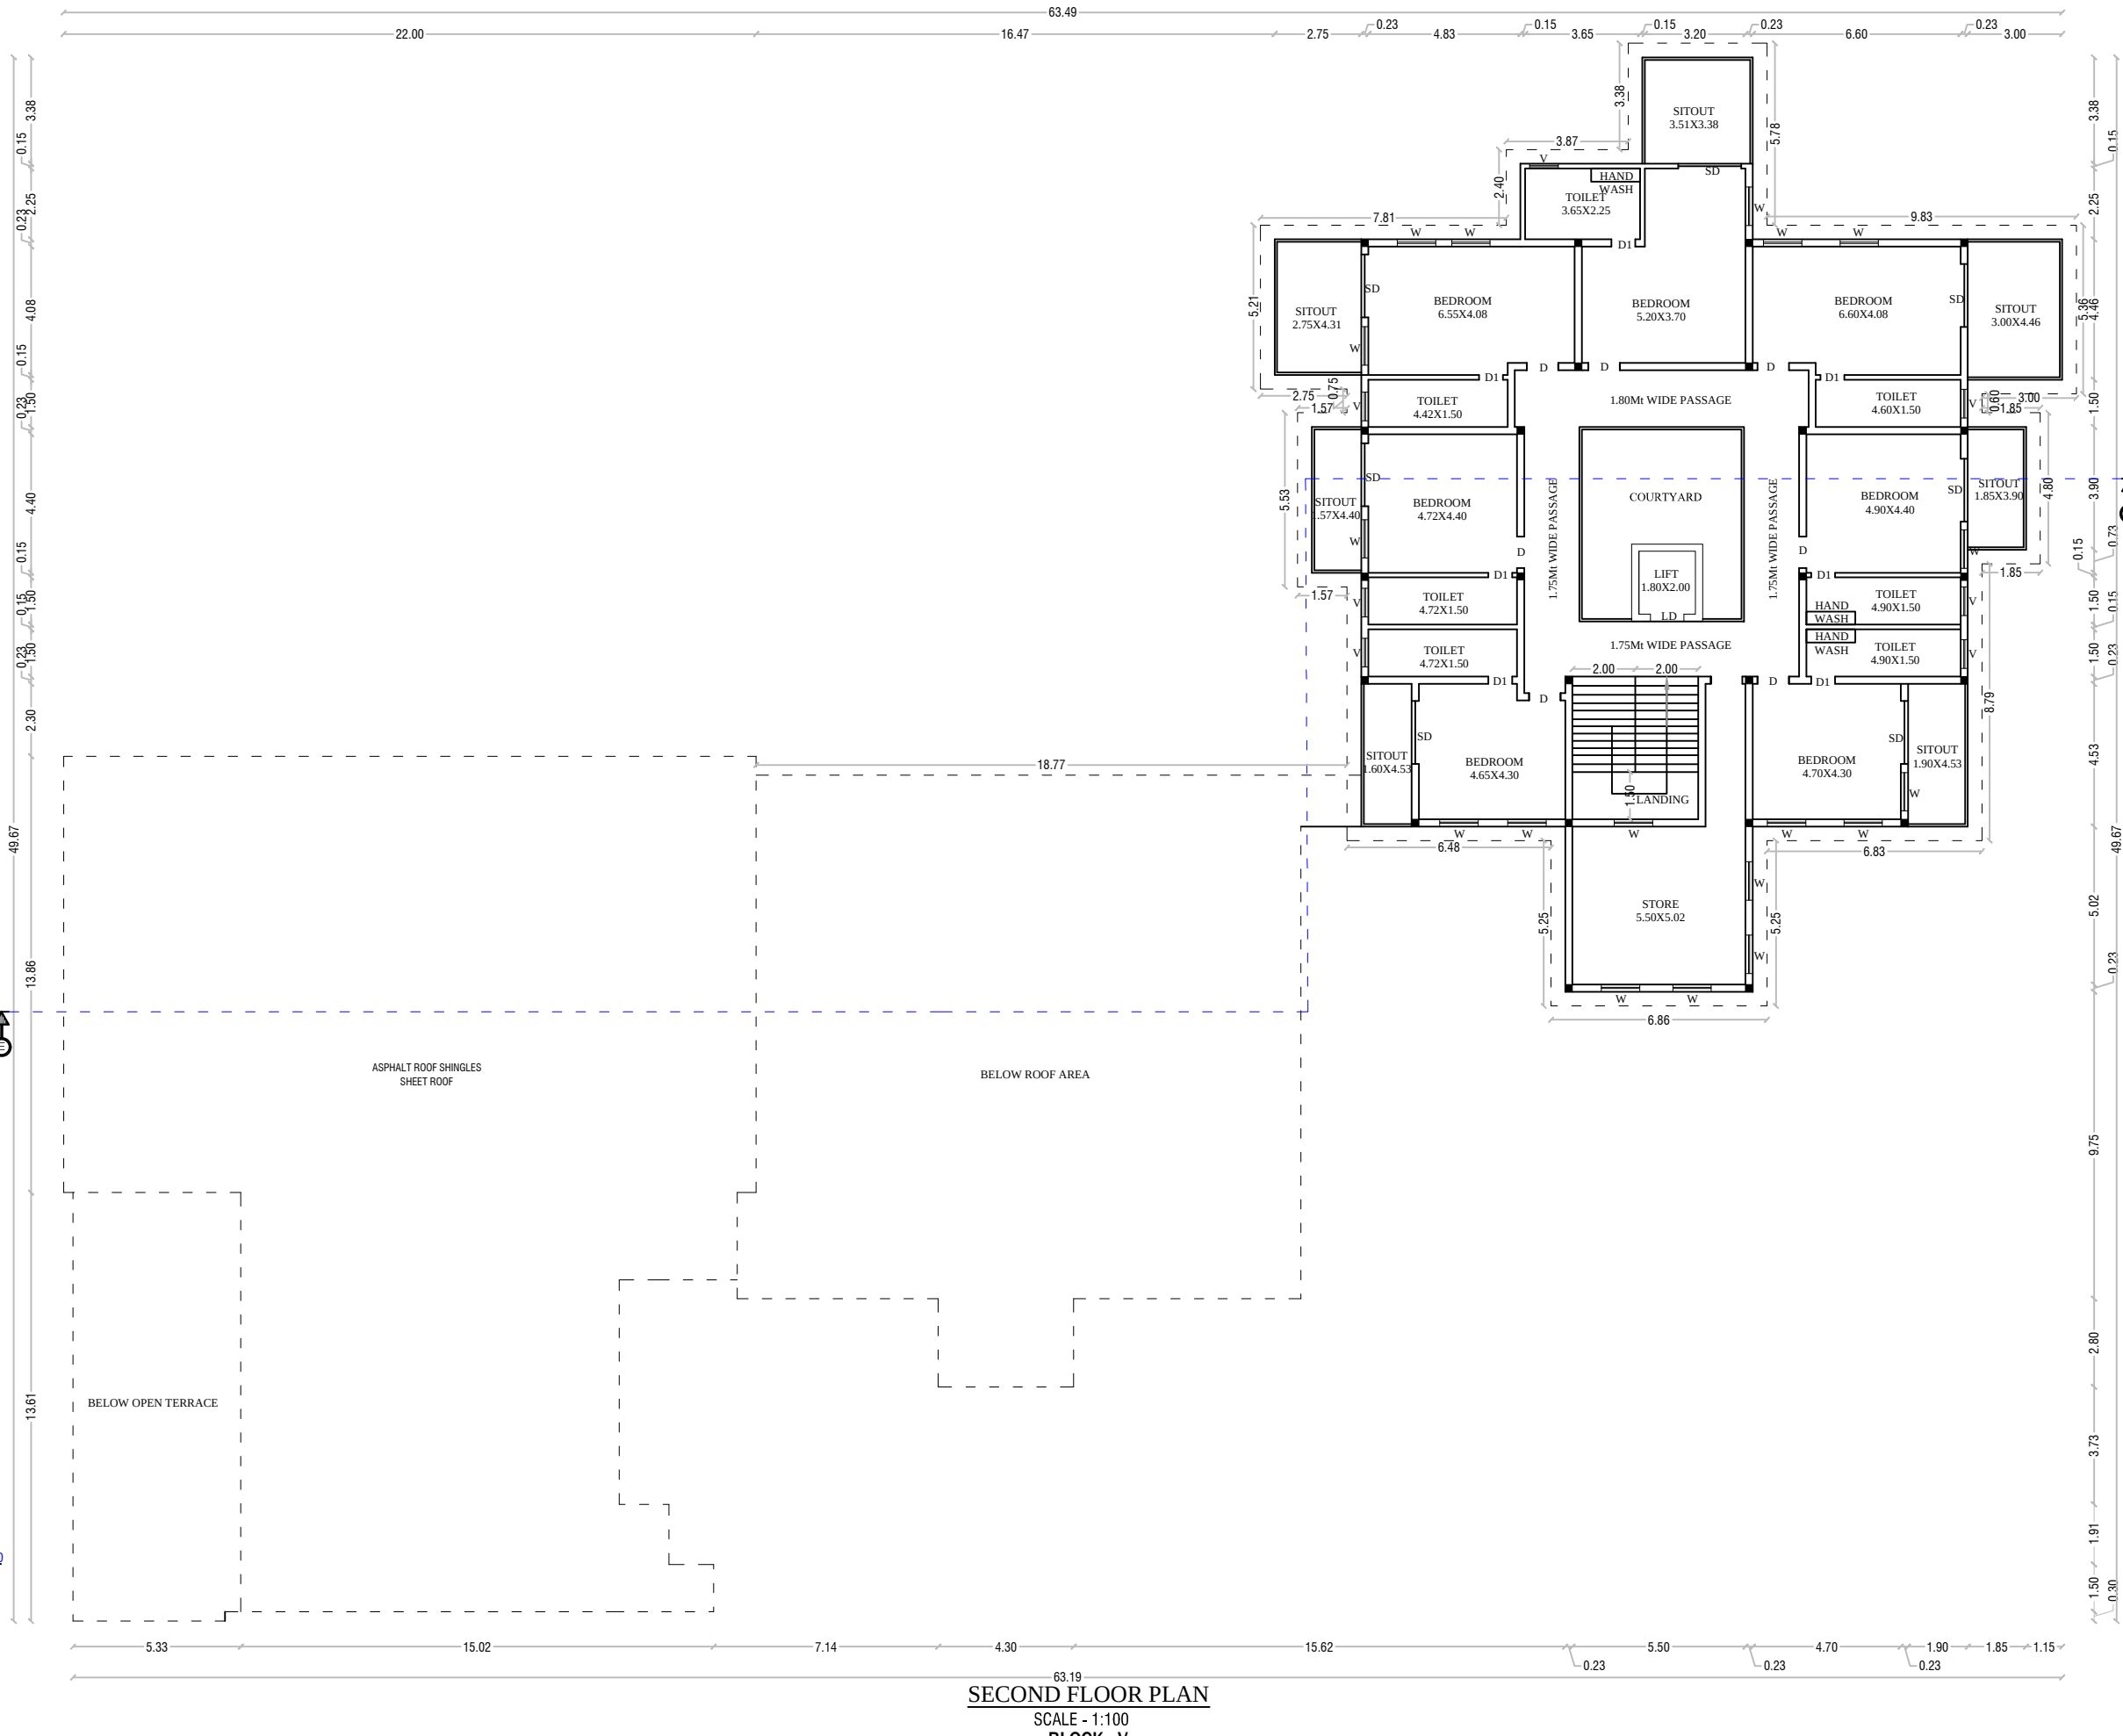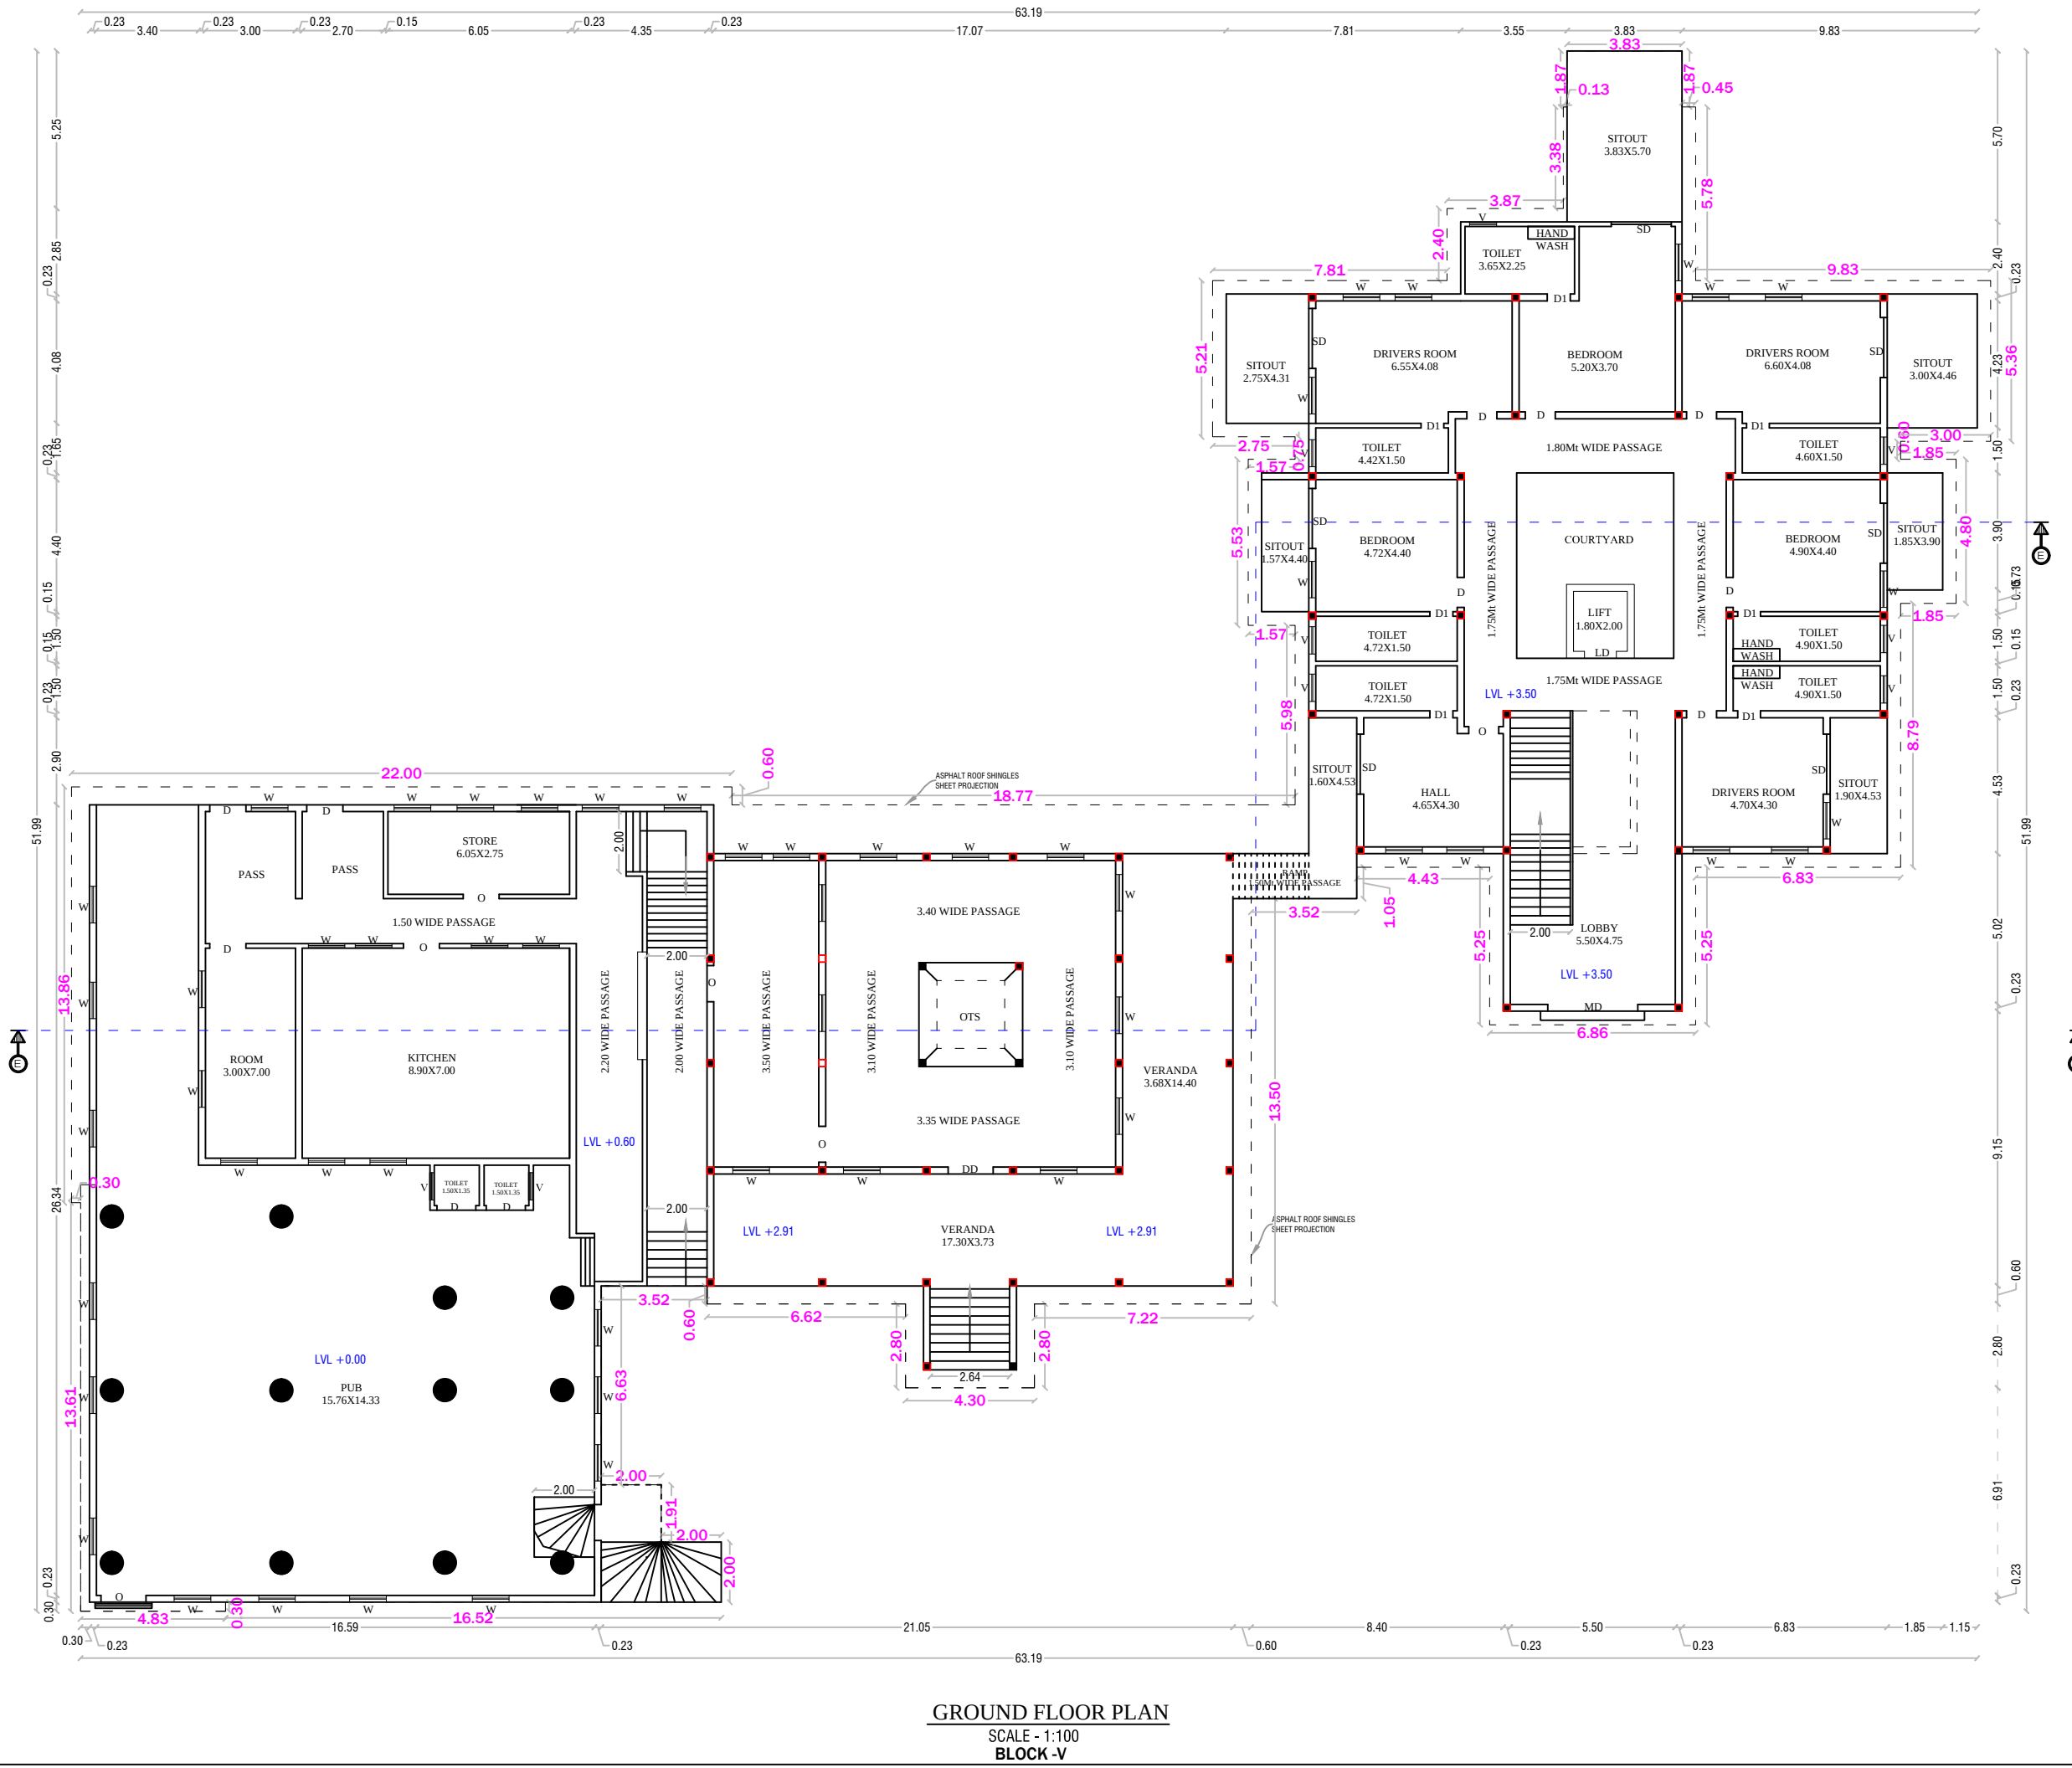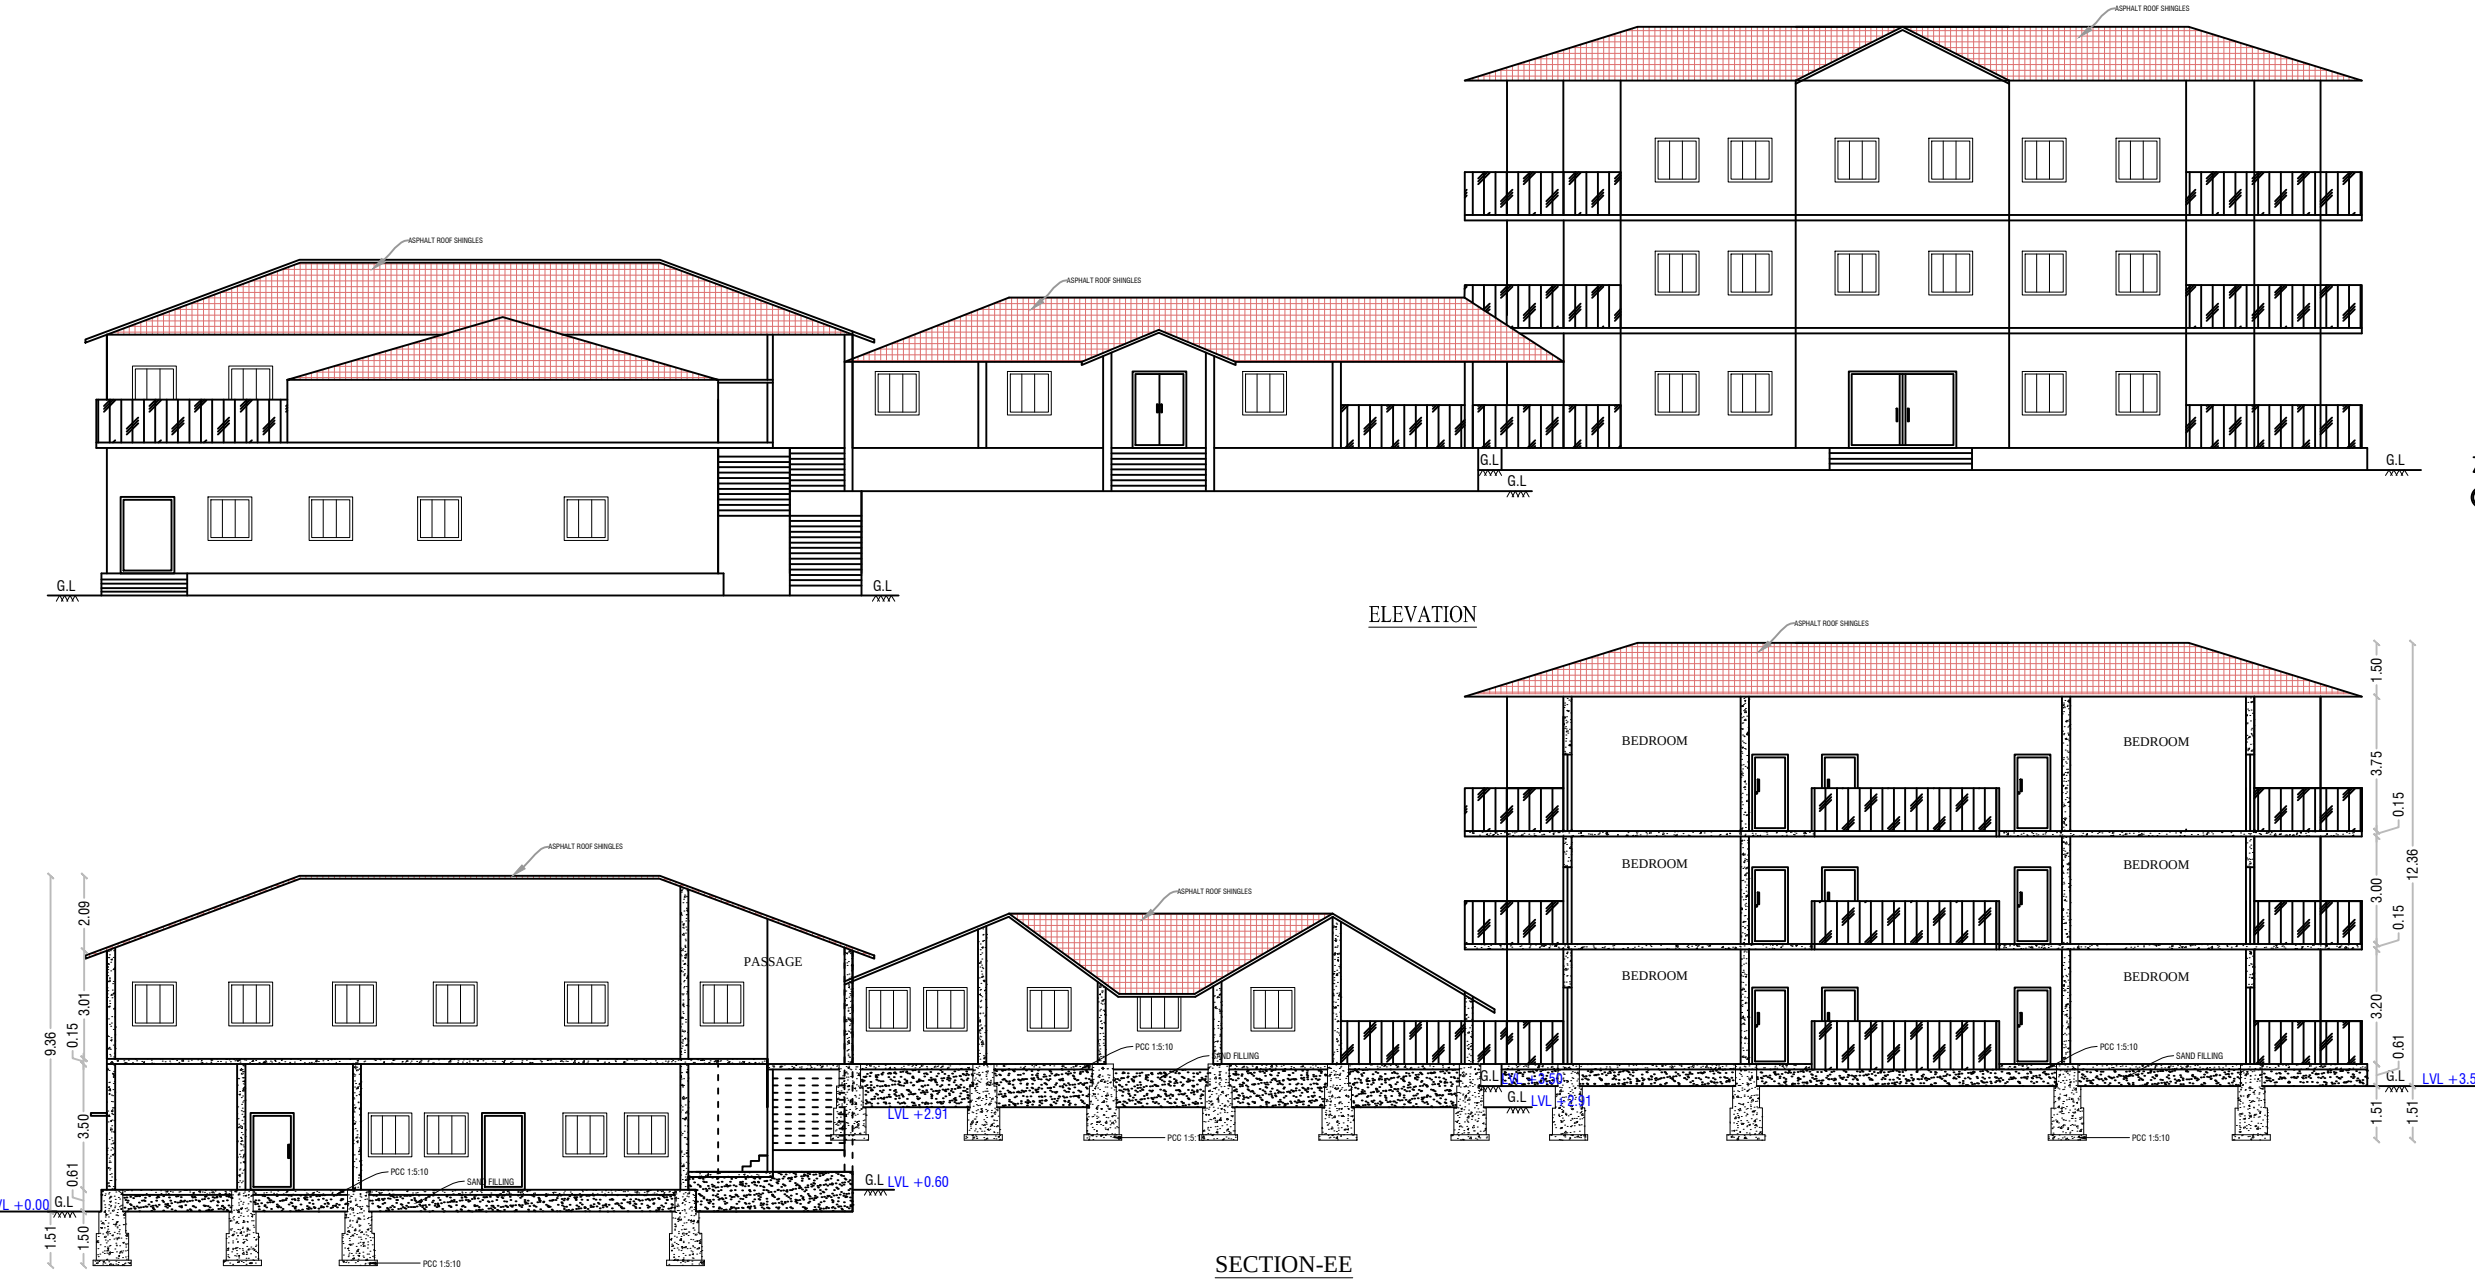

SCHEDULE OF JOINERIES		DISCRIPTIONS	
W1	WINDOW	3.09X2.13	(FE) Fire Extinguisher
DD	DOOR	1.20X2.13	(FA) Fire Alarm
DD1	DOOR	2.40X2.13	Ponds
SD	SLIDING DOOR	2.00X2.13	Rain Water Perculation
D1	DOOR	0.76 X 2.13	SAND BUCKETS
W	WINDOW	1.22 X 1.22	MECHANICAL VENTILATION
V	VENTILATION	0.91 X 1.22	
LD	LIFT	1.80X2.00	
MD	MAIN DOOR	3.00X2.13	
D	DOOR	0.91X2.13	



AREA DETAILS			
TOTAL AREA OF THE SITE		IN SQMT	
PLR/FMB AREA		18215.00	
DOCUMENT AREA		18215.00	
SUPER IMPOSED PLOT AREA		17806.19	
PARTICULARS	FSI (sqmt)	NON FSI(sqmt)	TOTAL (sqmt)
AREA OF THE PRO. BLDG - GF (BLOCK - V)	1277.32	-	1277.32
AREA OF THE PRO. BLDG - FF (BLOCK - V)	916.02	-	916.02
AREA OF THE PRO. BLDG - SF (BLOCK - V)	486.33	-	486.33
TOTAL AREA	2679.67	-	2679.67
PLOT COVERAGE - (P.C.) %	7.01		
FLOOR SPACE INDEX - (FSI)	0.14		

APPLICANT	
SYMPHONY RESORTS	
BY	
SUNGRAZE FARMS LLP	
Mr.K.BHEEMESH REDDY S/o Mr.K.VENKATA REDDY	

REG.STRUCTURAL ENGINEER		REGISTER ENGINEER	
Er N. PRAVEEN KUMAR, ME., CREATIVE CONSTRUCTION		Er N. PRAVEEN KUMAR, ME., CREATIVE CONSTRUCTION	
Structural Engineer / Charred Engineer		Structural Engineer / Charred Engineer	
Govt.HNTDA Reg.Structural Engineer-(14/2023)		Govt.HNTDA Reg.Engineer-II(11/2020)	
MOBILE:7502330468, 6380345365		Govt.HNTDA Reg.Construction Engineer-(25/2020)	
MAIL:creativeconstructionhour@gmail.com		MOBILE:7502330468, 6380345365	
		MAIL:creativeconstructionhour@gmail.com	


Power Details			
S.No.	MACHINERIES NAME	H.P.	No. TOTAL H.P.
1	PUMP MOTOR	8	2 16.00
1	ROOM A/C	10	10 100.00
1	BORE WELL	10	2 20.00
1	LIGHT AND FAN	2	12 24.00
TOTAL HP		160	
NUMBER OF FEMALE WORKERS		15	
NUMBER OF MALE WORKERS		35	
TOTAL NUMBER OF WORKERS		50	

SITE PLAN SHOWING THE ACTUAL CONSTRUCTION OF BASEMENT FLOOR, GROUND FLOOR, FIRST FLOOR & SECOND FLOOR COMMERCIAL BUILDING-"RESTAURANTS, FAST FOOD OUTLETS" (RESORT) IN SF.No: 6/5A, 14/5A1B, 14/5B, 93/1A2, 93/1B, 93/1C1B & 93/3A1 AT IMMIDINAYAKANAPALLI VILLAGE & PANCHAYAT, SHOOLAGIRI UNION AND TALUK, KRISHNAGIRI DISTRICT.

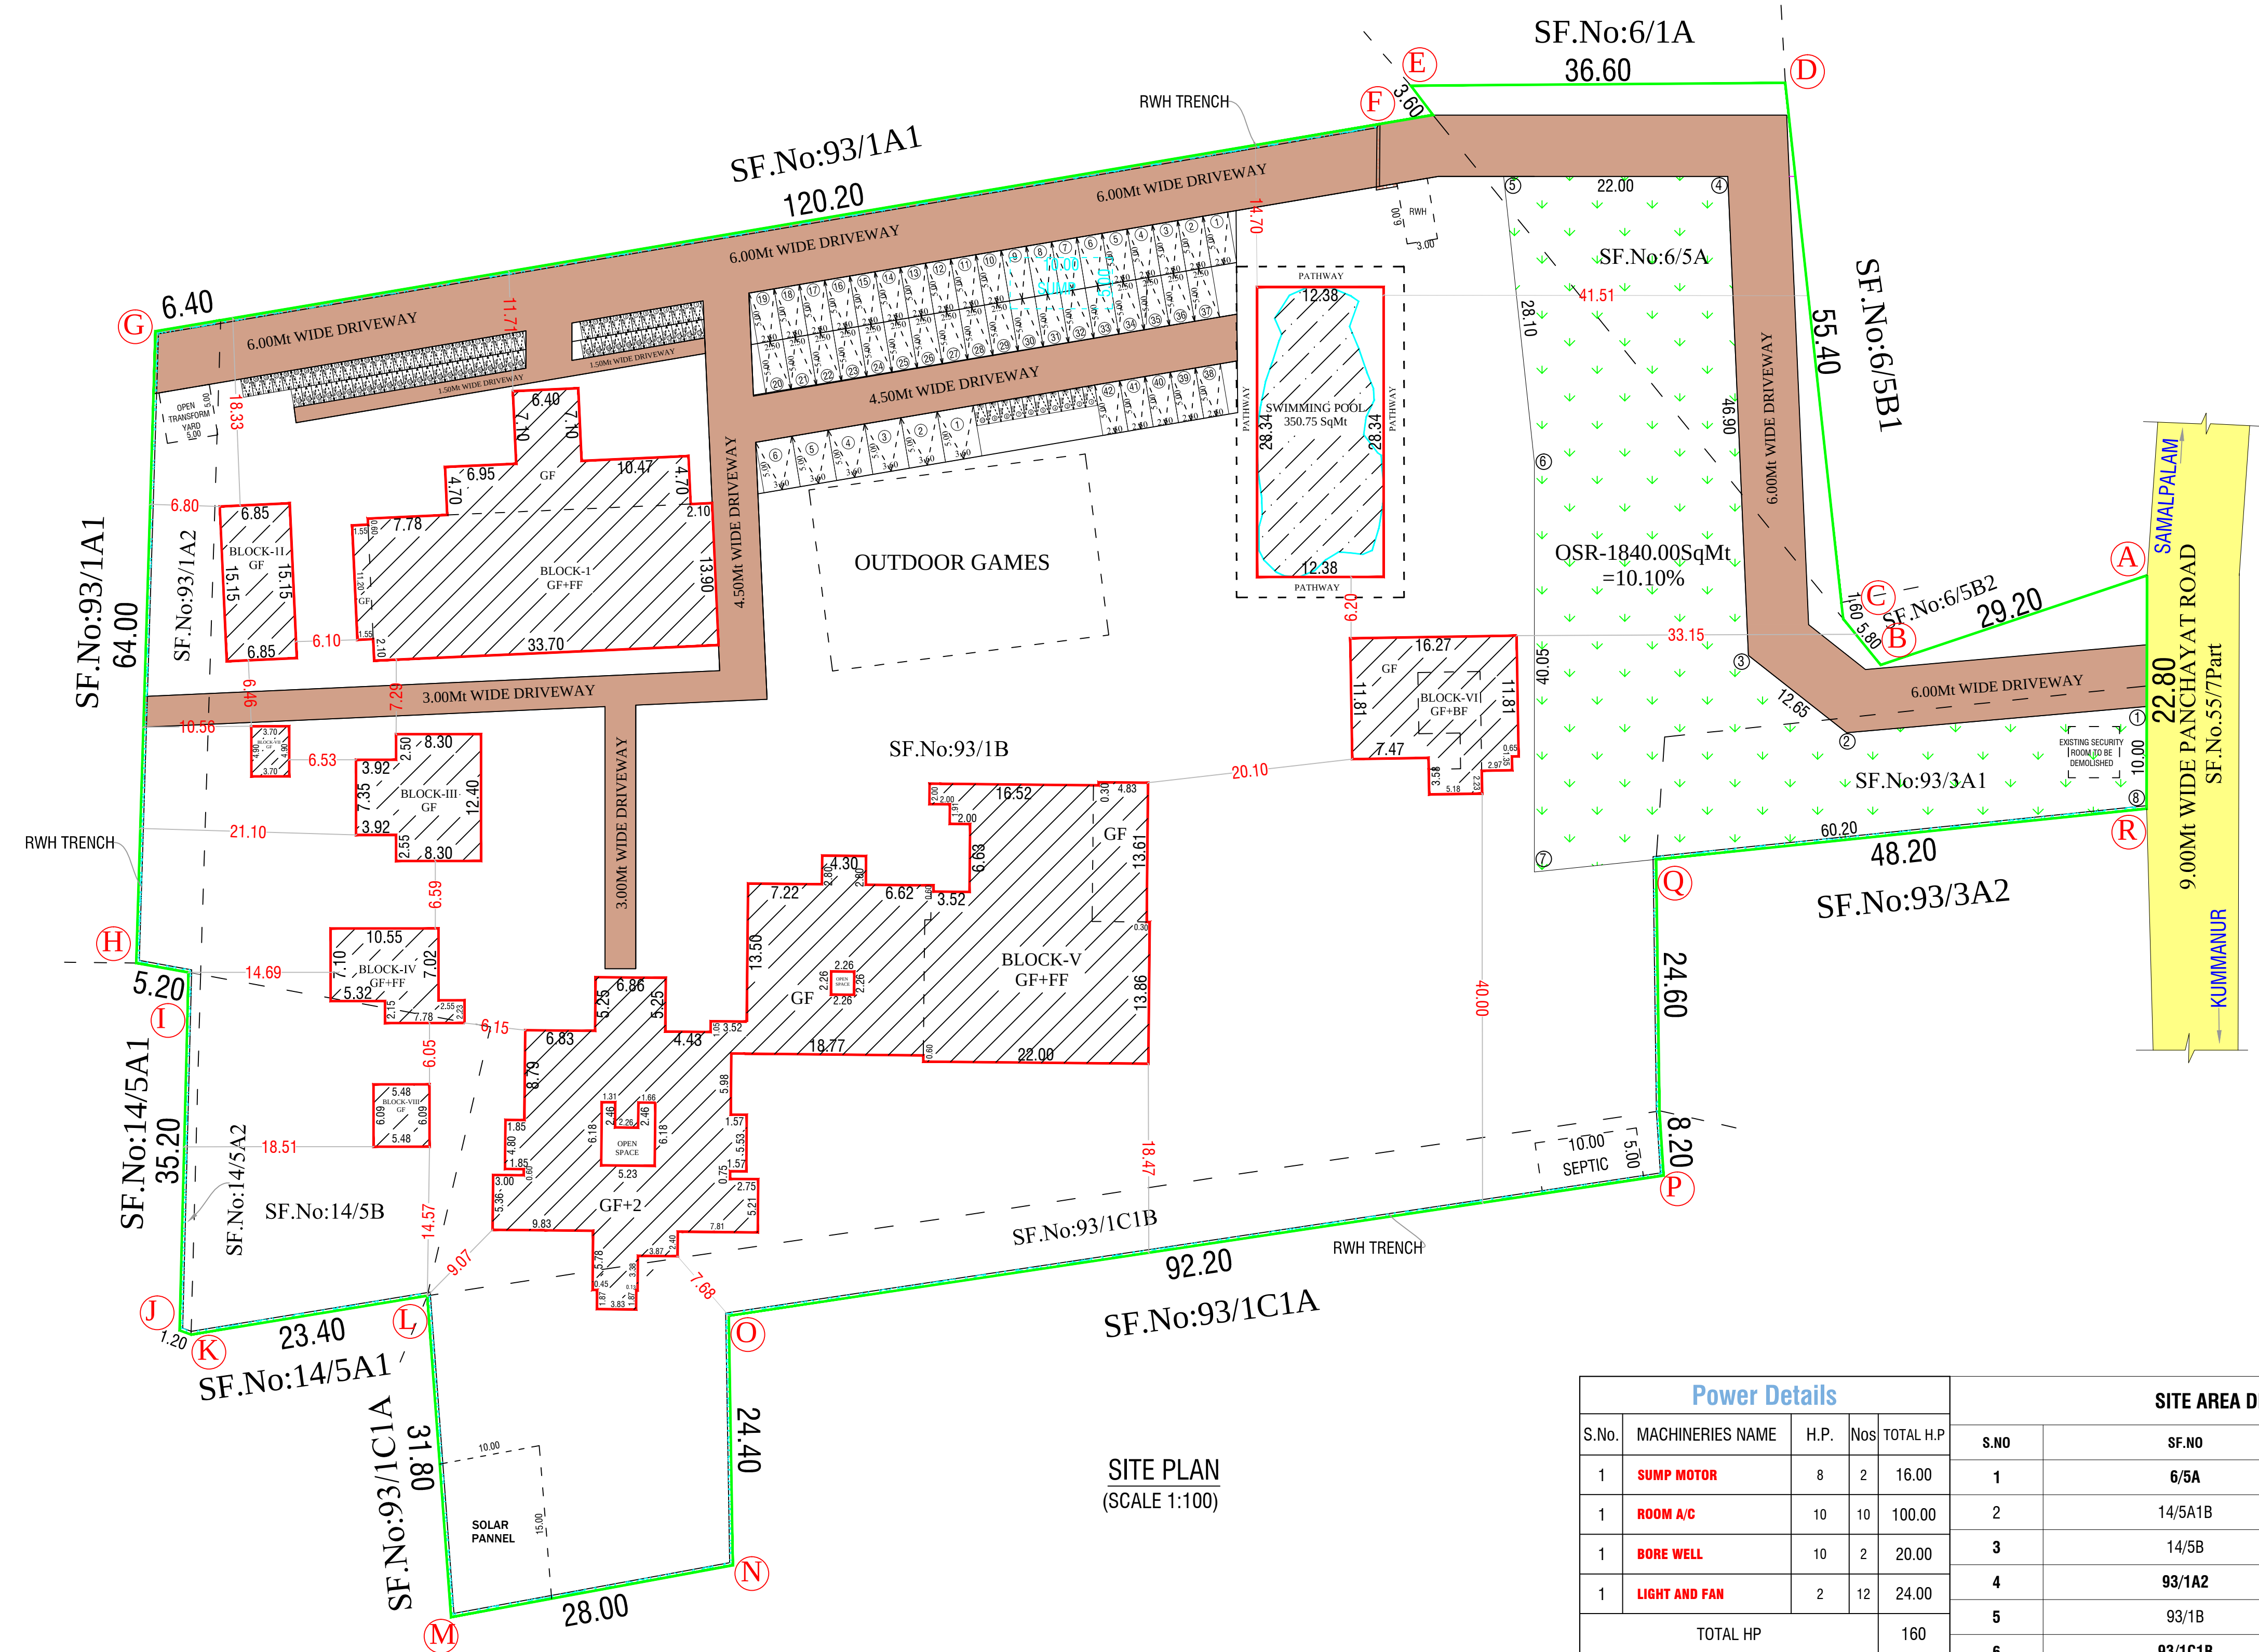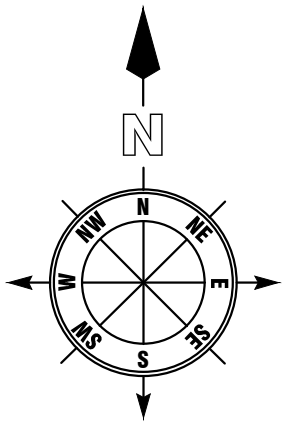

SITE PLAN
(SCALE 1:100)

Power Details					SITE AREA DETAILS		
S.No.	MACHINERIES NAME	H.P.	Nos	TOTAL H.P	S.NO	SF.NO	EXTENT(sqmt)
1	SUMP MOTOR	8	2	16.00	1	6/5A	1050.00
1	ROOM A/C	10	10	100.00	2	14/5A1B	40.00
1	BORE WELL	10	2	20.00	3	14/5B	789.00
1	LIGHT AND FAN	2	12	24.00	4	93/1A2	404.00
TOTAL HP				160	5	93/1B	13765.00
NUMBER OF FEMALE WORKERS				15	6	93/1C1B	1600.00
NUMBER OF MALE WORKERS				35	7	93/3A1	567.00
TOTAL NUMBER OF WORKERS				50	TOTAL		18215.00

 PARKING AS PER SWP SYSTEM			COLOR INDEX	
TYPE OF PARKING	REQUIRED	PROVIDED	SITE BOUNDARY ACTUAL BLDG. EXISTING ROAD DRIVEWAY OSR AREA-10.10%	
CARS=75% OF FSI AREA/100=3598.56/100=35.98	36	48		
PHY.CH.CARS	05	06		
TWO WHEELERS=75% OF FSI AREA/50=3598.56/50=71.98	72	75		
PHY.CH.TWO WHEELERS	08	10		
AREA DETAILS				
TOTAL AREA OF THE SITE		IN SQMT		
PLR/FMB AREA		18215.00		
DOCUMENT AREA		18215.00		
SUPER IMPOSED PLOT AREA		17897.40		
PARTICULARS	FSI (sqmt)	NON FSI(sqmt)	TOTAL (sqmt)	
AREA OF THE BLDG -GF (BLOCK-I)	590.48	-	590.48	
AREA OF THE BLDG -FF (BLOCK -I)	468.43	-	468.43	
AREA OF THE BLDG -GF (BLOCK -II)	103.78	-	103.78	
AREA OF THE BLDG -GF (BLOCK -III)	131.73	-	131.73	
AREA OF THE BLDG -GF (BLOCK -IV)	91.84	-	91.84	
AREA OF THE BLDG -FF (BLOCK -IV)	81.40	-	81.40	
AREA OF THE BLDG -GF (BLOCK -V)	1277.32	-	1277.32	
AREA OF THE BLDG -FF (BLOCK -V)	916.02	-	916.02	
AREA OF THE BLDG -SF (BLOCK -V)	486.33	-	486.33	
AREA OF THE BLDG -BF (BLOCK -VI)	56.36	-	56.36	
AREA OF THE BLDG -GF (BLOCK -VI)	192.15	-	192.15	
AREA OF THE BLDG -GF (BLOCK -VII)	18.13	-	18.13	
AREA OF THE BLDG -GF (BLOCK -VIII)	33.37	-	33.37	
AREA OF THE SWIMMING POOL	350.75	-	350.75	
TOTAL AREA	4798.09	-	4798.09	
PLOT COVERAGE - (P.C.) %		15.31		
FLOOR SPACE INDEX - (FSI)		0.260		
APPLICANT				
SYMPHONY RESORTS BY SUNGRAZE FARMS LLP				
 Mr.K.BHEEMESH REDDY S/o Mr.K.VENKATA REDDY				
REG.STRUCTURAL ENGINEER		REGISTER ENGINEER		
 Er N. PRAVEEN KUMAR, ME., CREATIVE CONSTRUCTION Structural Engineer / Chartered Engineer Govt.HNTDA Reg.Structural Engineer-I(14/2023) MOBILE:7502330468, 6380345365 MAIL:creativeconstructionhosur@gmail.com		 Er N. PRAVEEN KUMAR, ME., CREATIVE CONSTRUCTION Structural Engineer / Chartered Engineer Govt.HNTDA Reg.Engineer-II(11/2020) Govt.HNTDA Reg.Construction Engineer-(25/2020) MOBILE:7502330468, 6380345365 MAIL:creativeconstructionhosur@gmail.com		