

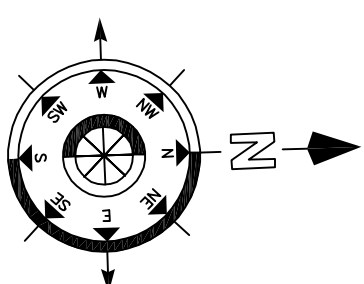
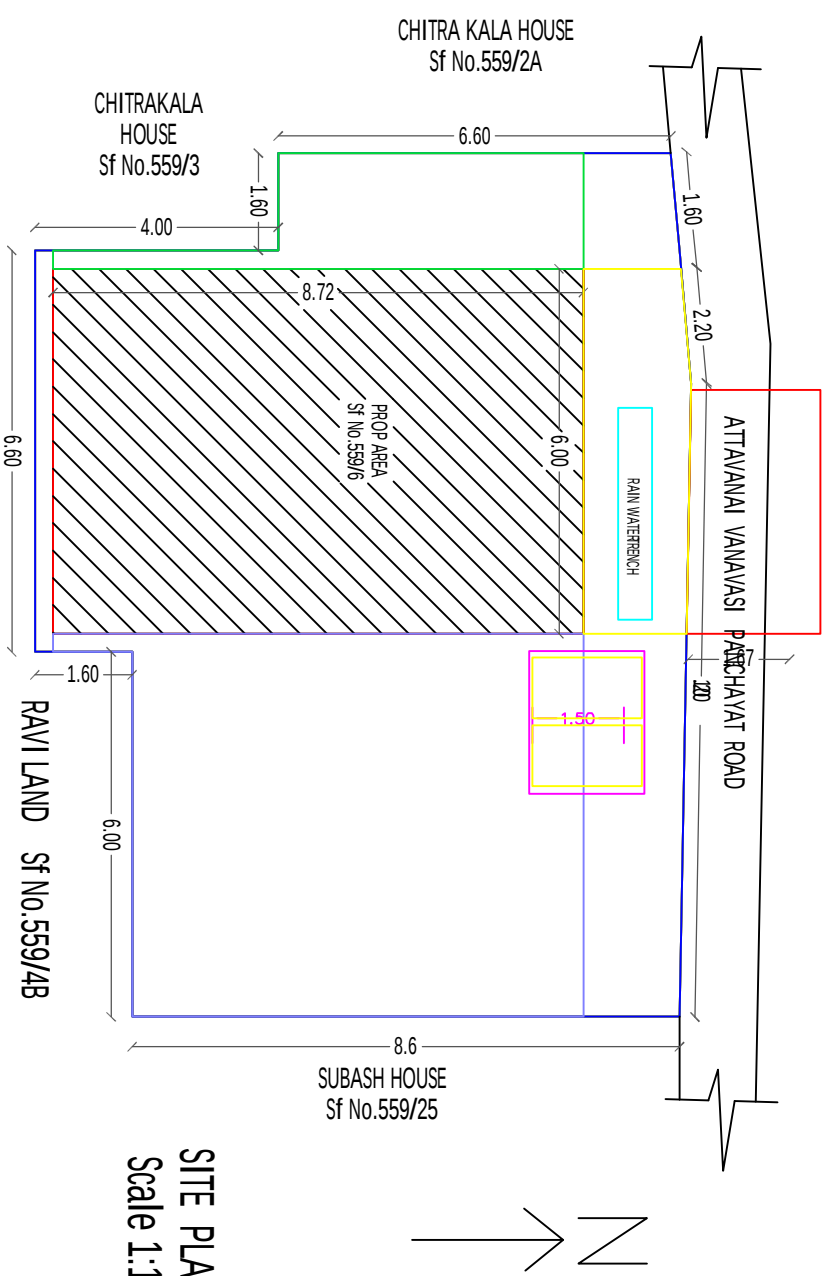
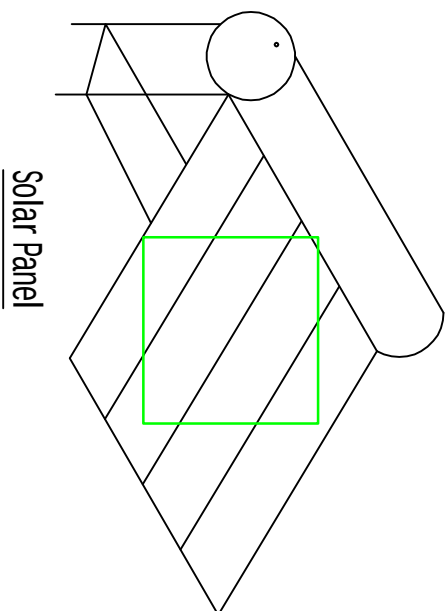


PLAN SHOWING THE PROPOSED CONSTRUCTION OF R.C.C ROOF GROUND, FIRST AND RESIDENTIAL BUILDING IN S.F.NO:96/4, NATHAM NO.559/6, AT VANAVASI VANAVASI, WARD NO.10, OLD WARD NO.3, VANAVASI TOWN PACHAYAT, VANAVASI VILLAGE, METTUR TALUK, SALEM DISTRICT .


APPLICANT: Mr. D.HARIKRISHNAN S/O DHANAKOTTI.

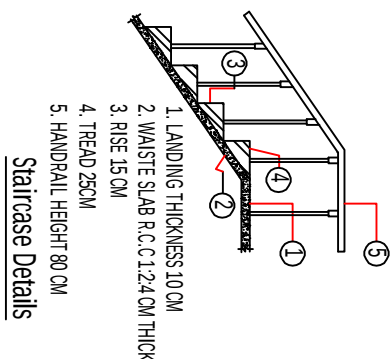


AREA DETAILS		In Sqft	In Sqmt
<u>TOTAL AREA</u> (As Per Document)	1292.00	120.00	
<u>TOTAL AREA</u> (As Per f. m.b Sketch)	1292.00	120.00	
<u>PLINTH AREA</u>			
GROUND FLOOR	562.95	52.30	
FIRST FLOOR	562.95	52.30	
OPEN AREA	729.05	67.73	

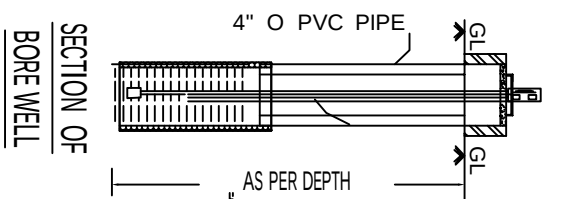


SITE PLAN
Scale 1:1

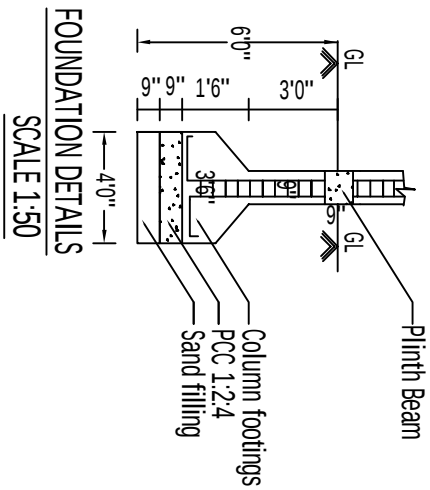

FOUNDATION DETAILS
SCALE 1:50

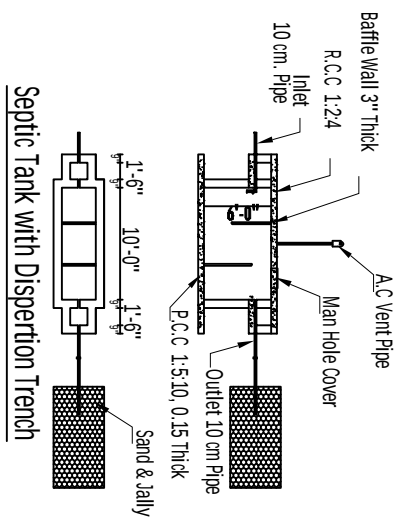


Septic Tank with Disperption Trench

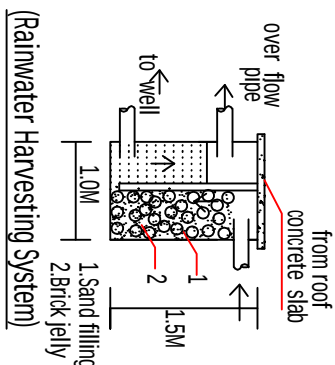


Rainwater Harvesting Sys


RW/H

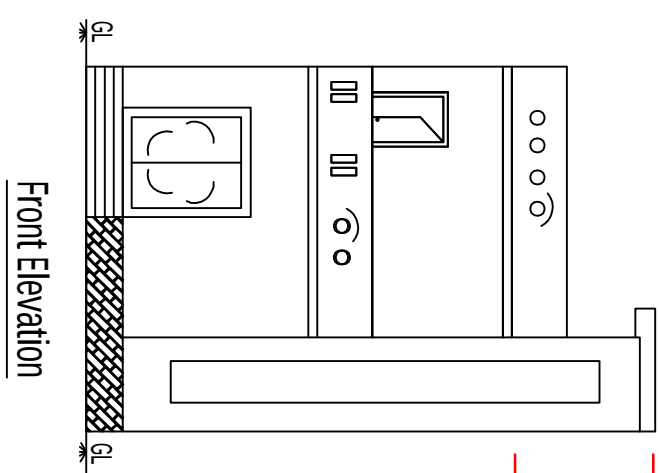


Front Elevation

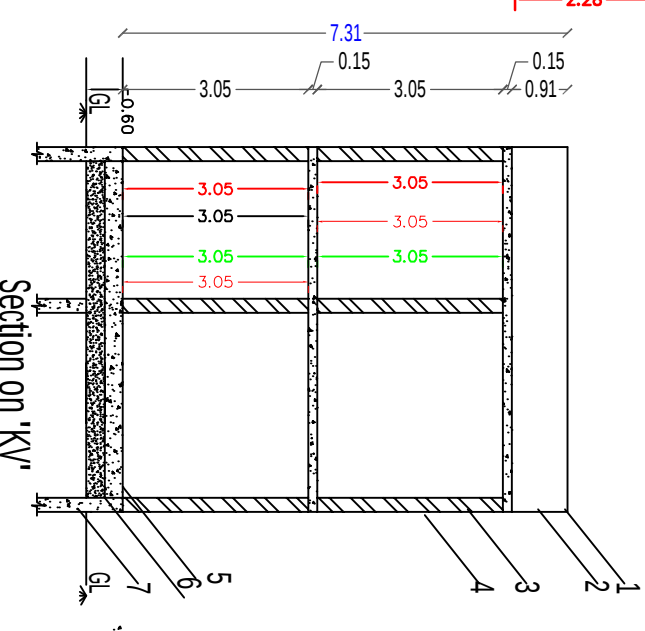


Section on 'KV'

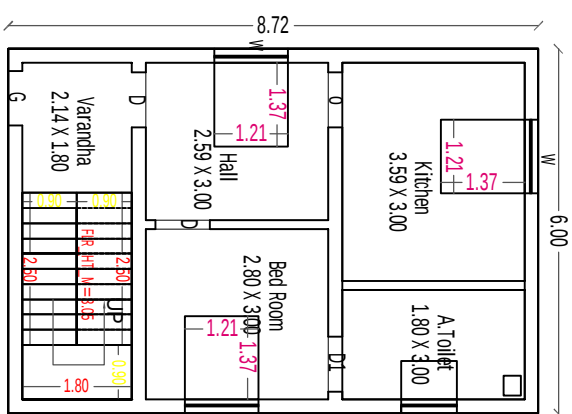

Ground Floor Plan

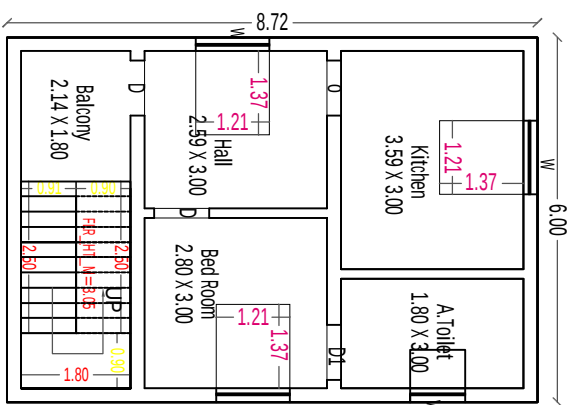

First Floor Plan

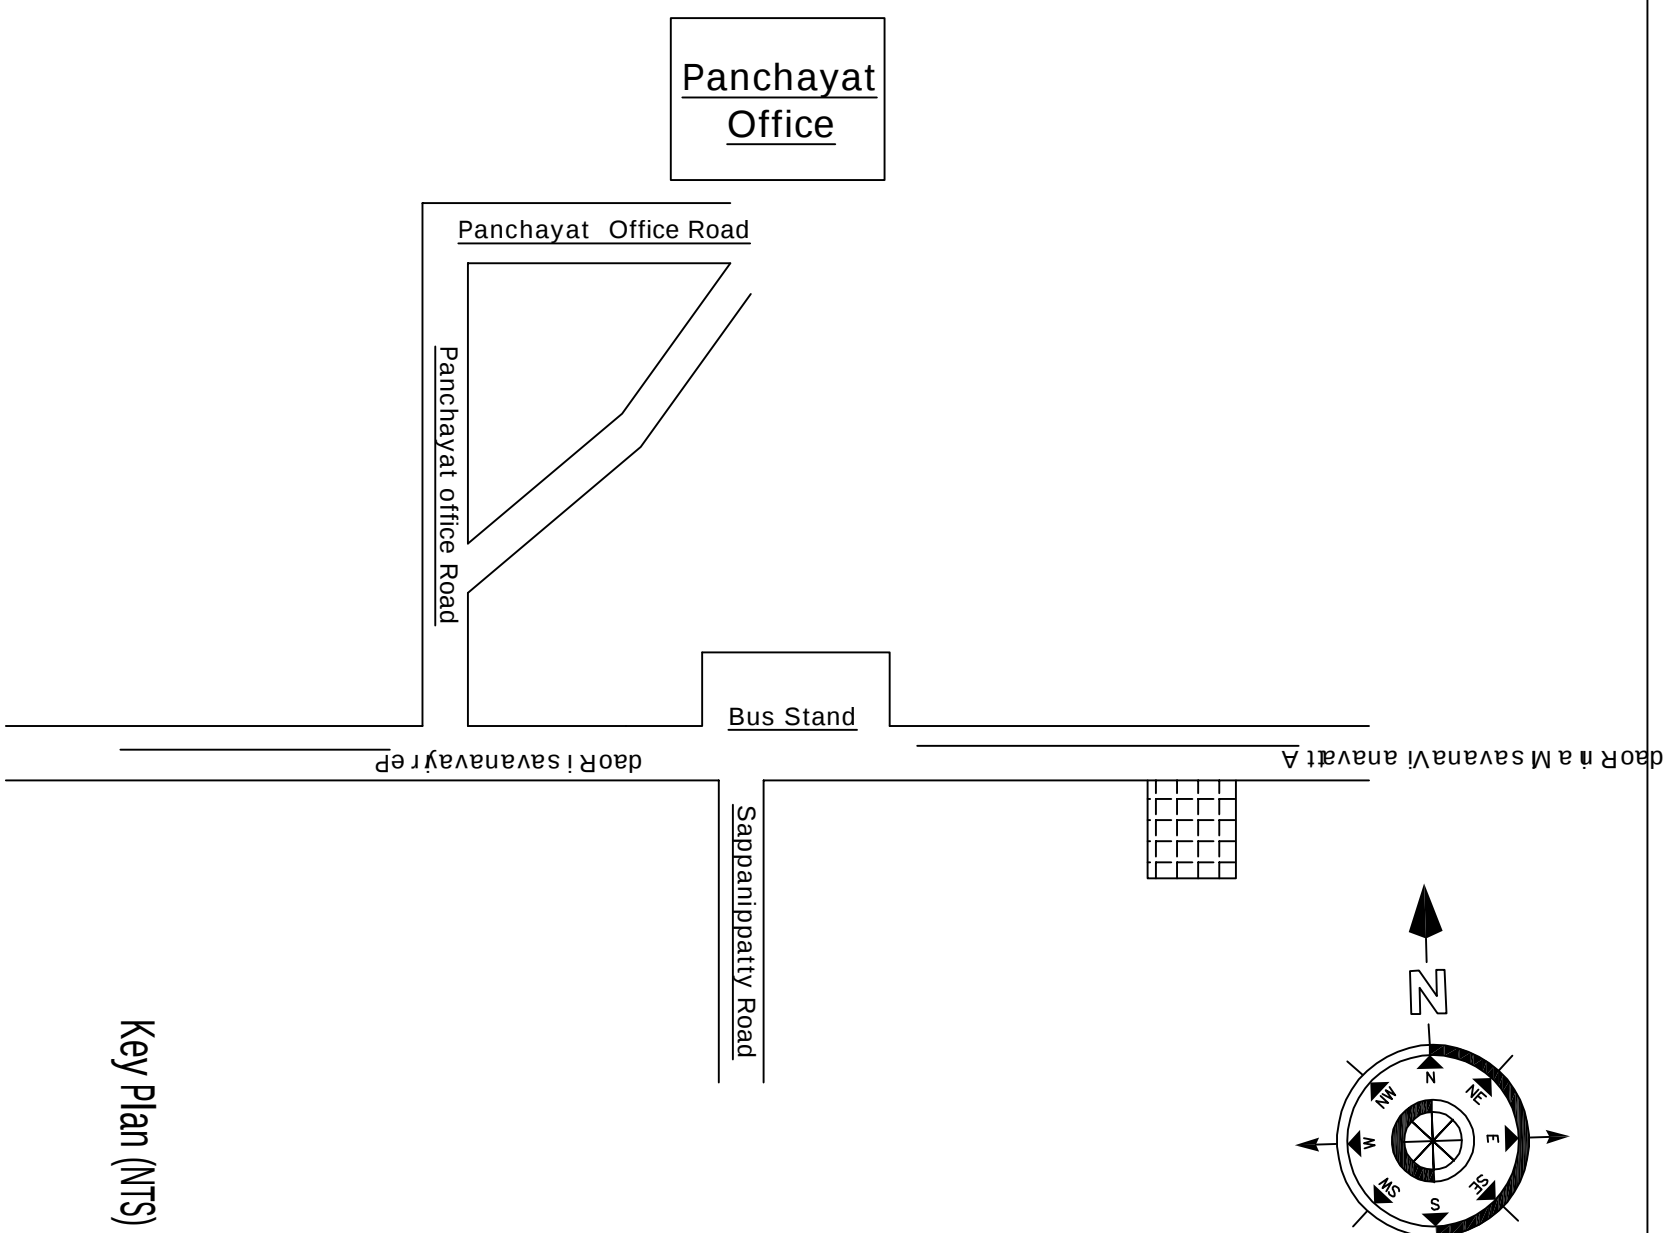


Key Plan (NTS)

AREA DETAILS		In Sqft	In Sqm
TOTAL AREA (As Per Document)		1292.00	120.00
TOTAL AREA (As Per f.m.b Sketch)		1292.00	120.00
PLINTH AREA			
GROUND FLOOR	562.95	52.30	
FIRST FLOOR	562.95	52.30	
OPEN AREA	729.05	67.73	

JOINERIES	
DOOR	D 1.06 X 1.80
DOOR	D1 0.90 X 1.80
WINDOW	W 1.52 X 1.52
VENTILATOR	V 1.52 X 0.60

SCALE 1:100
SPECIFICATION
1.PARAPET WALL
2.R.C.C. ROOF SLAB IN CC 1:2:4
3. PLASTERING IN CM 1:5
4.BRICK WORK INCM 1:5
5.FLOORING IN CC1:5:10
6.SAND FILLING
7.FOTTING IN CC1:2:4
8.FFOUNDATION C.C.1:5:10

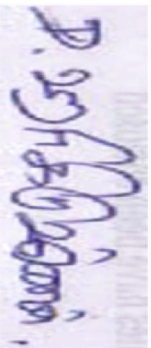APPLICANT:-


ENGINEER:-


K. GANESHAN, DCE,
LICENSED BUILDING SURVEYOR
VANAVASI - 636 457,
Mettur (T), Salem (Dt),
Mobile: 98946 08987, 9889884037
E-Mail: ksg.thangarao2@gmail.com

ENGINEER:-

APPLICANT:-

8.FOUNDATION C.C.1:5:10

7.FOTTING IN CCl₄:2:4

6.SAND FILLING

5.FLOORING IN CCL:5:10

4. BRICK WORK INCM 1

3. PLASTERING IN CM 1:5

2 B.C.C. ROOF SL

1 PARADET WALL

SCALE 1:100

SPECIFICATION

JOINERIES

DOOR D

DOOR D1

WINDOW W

.....

OFF

